

EXISTING NEWBURY STREET FACADE AND DIG-OUT



EXISTING ALLEY FACADE AND REAR EXTENSIONS

314 NEWBURY STREET

Robert Weintraub

314 Newbury Street
Boston, MA

© Silverman Trykowski Associates, Inc. expressly reserves its common law copyright and other property rights in these plans. These plans are not to be reproduced, changed or copied in any form or manner whatsoever nor are they to be assigned to any third party without first obtaining the expressed written permission and consent of Silverman Trykowski Associates, Inc.



125 Broad Street, 7th Floor
Boston, MA 02110
t: 617.426.1501
f: 617.426.5491


www.sta-design.com

DESIGN DEVELOPMENT


No.	Description	Date

Scale 1/4" = 1'-0"
Project Number 2017.68
Date 06/20/2017
Drawn by JWC
Checked by TT


A-101 FLOOR PLANS

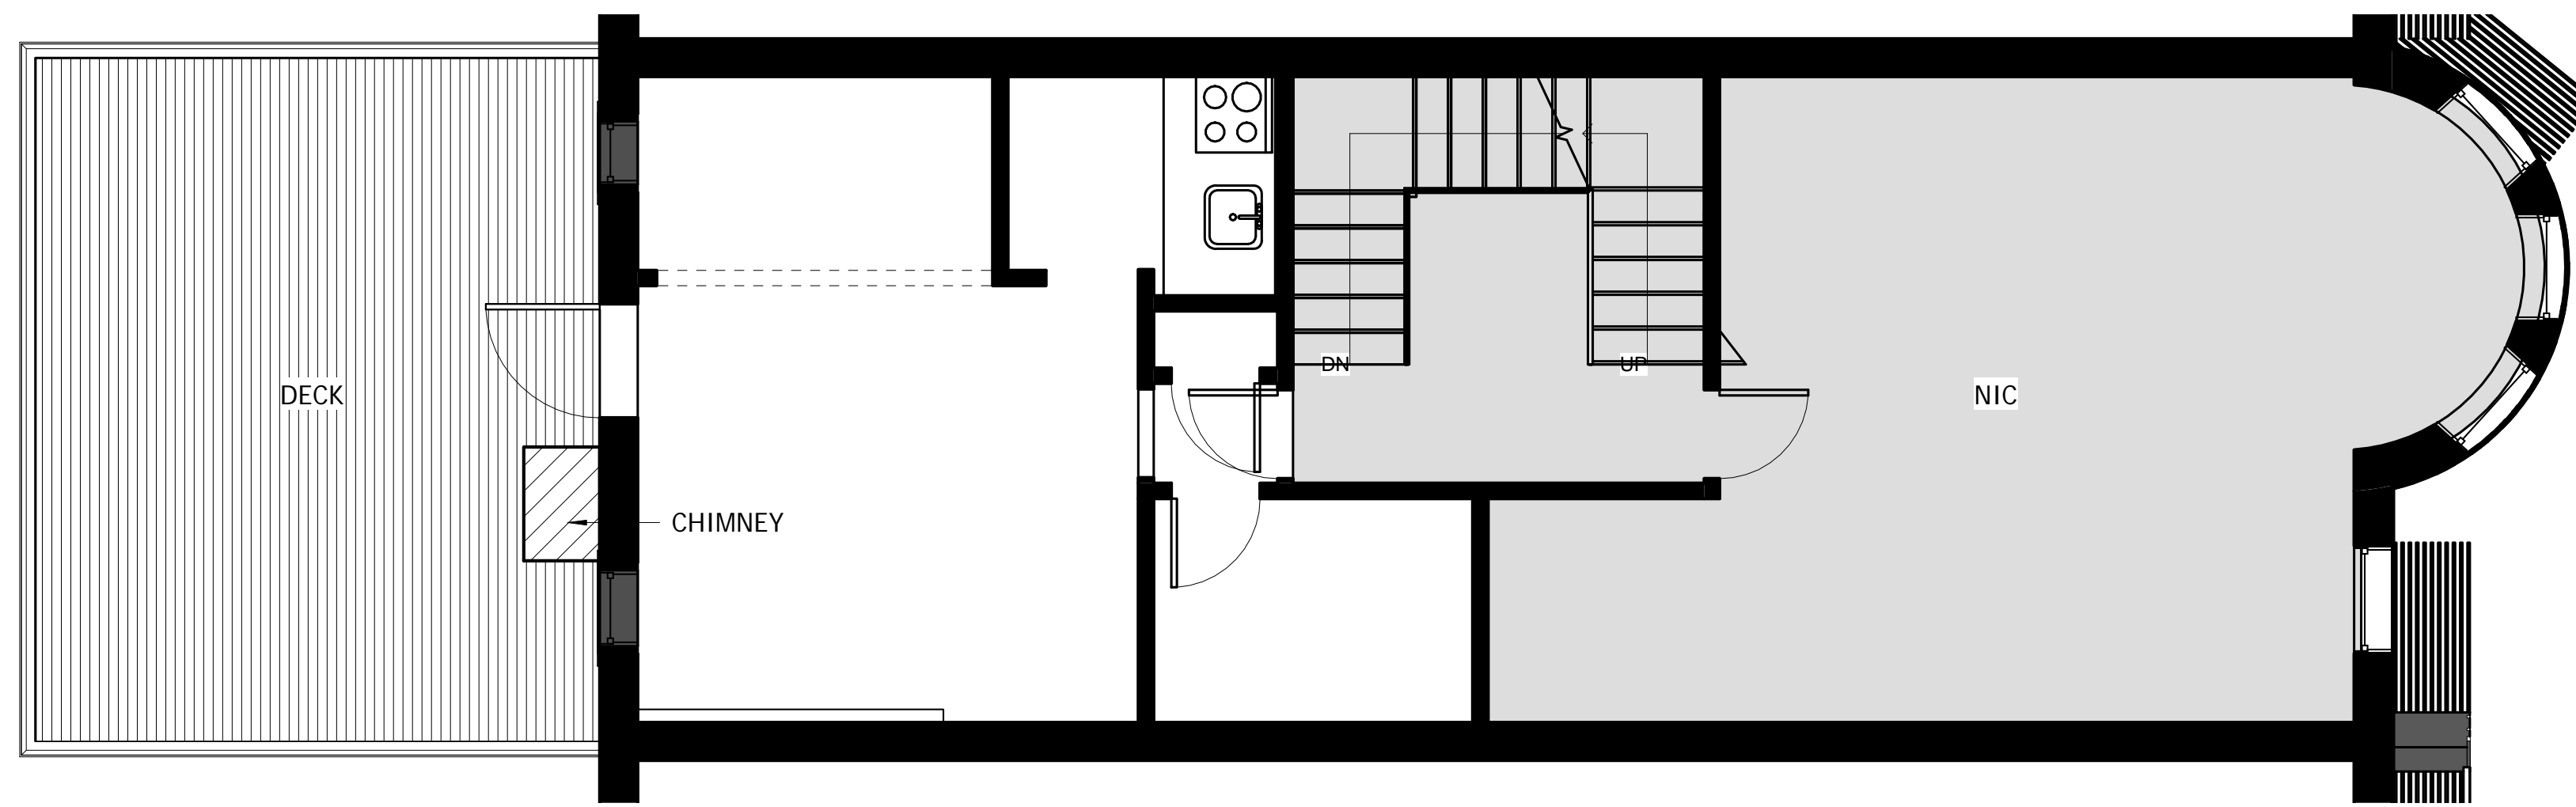

3 02 EXISTING SECOND FLOOR PLAN
1/4" = 1'-0"

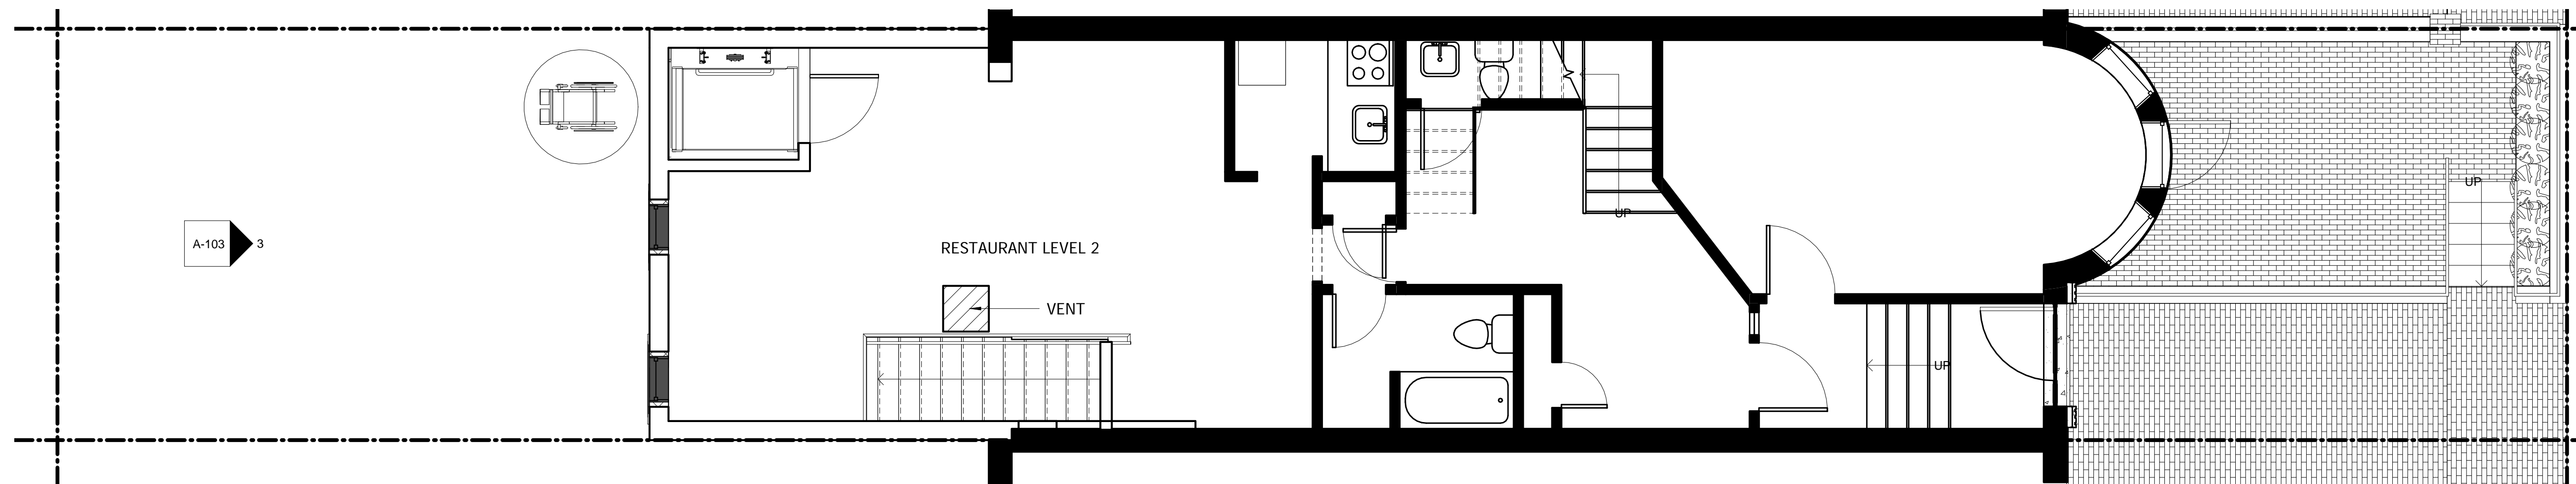

2 01 PARTITION PLAN FIRST FLOOR
1/4" = 1'-0"

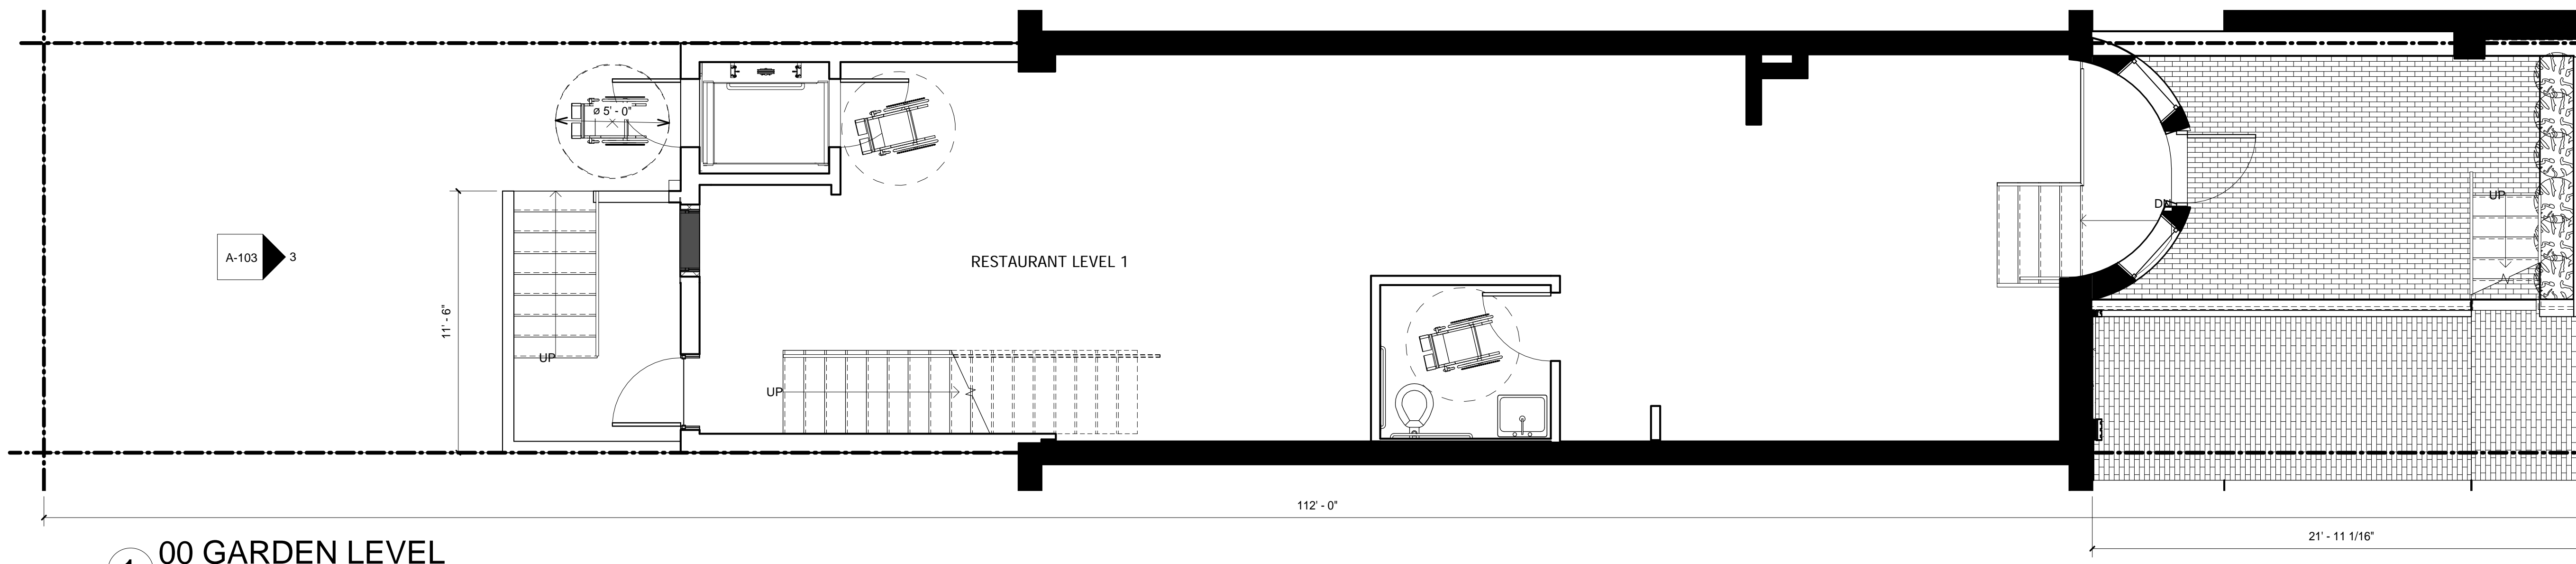

1 00 GARDEN LEVEL
1/4" = 1'-0"

314 NEWBURY STREET

Robert Weintraub

314 Newbury Street
Boston, MA

© Silverman Trykowski Associates, Inc. expressly reserves its common law copyright and other property rights in these plans. These plans are not to be reproduced, changed or copied in any form or manner whatsoever nor are they to be assigned to any third party without first obtaining the expressed written permission and consent of Silverman Trykowski Associates, Inc.



125 Broad Street, 7th Floor
Boston, MA 02110
t: 617.426.1501
f: 617.426.5491


www.sta-design.com

DESIGN DEVELOPMENT


No.	Description	Date

Scale 1/4" = 1'-0"
 Project Number 2017.68
 Date 06/30/17
 Drawn by JWC
 Checked by TT

A-109
ROOF PLAN

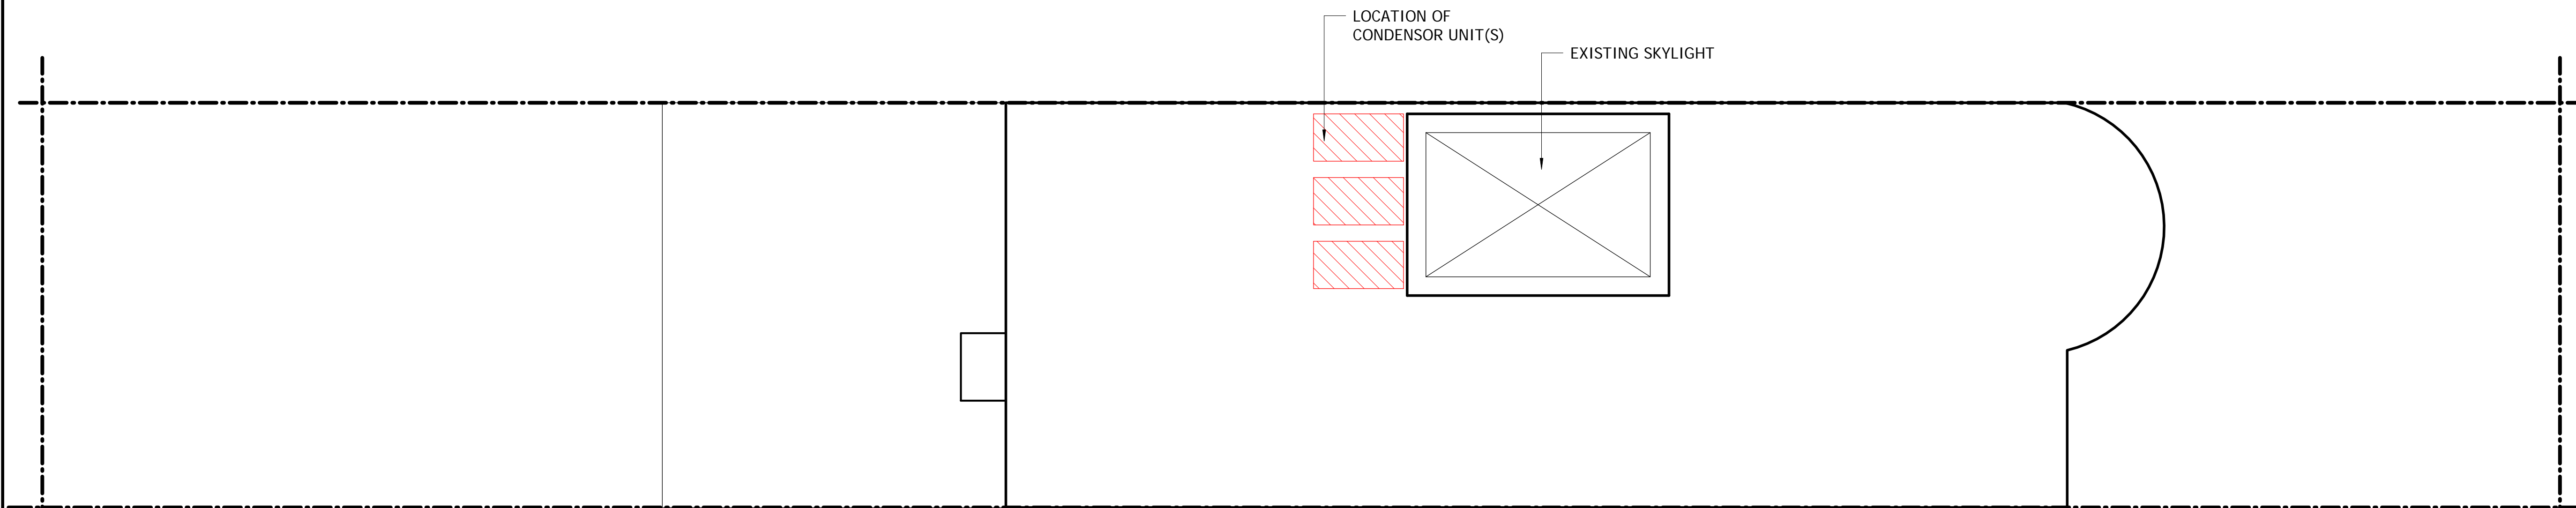

1 314 NEWBURY STREET ROOF PLAN
1/4" = 1'-0"

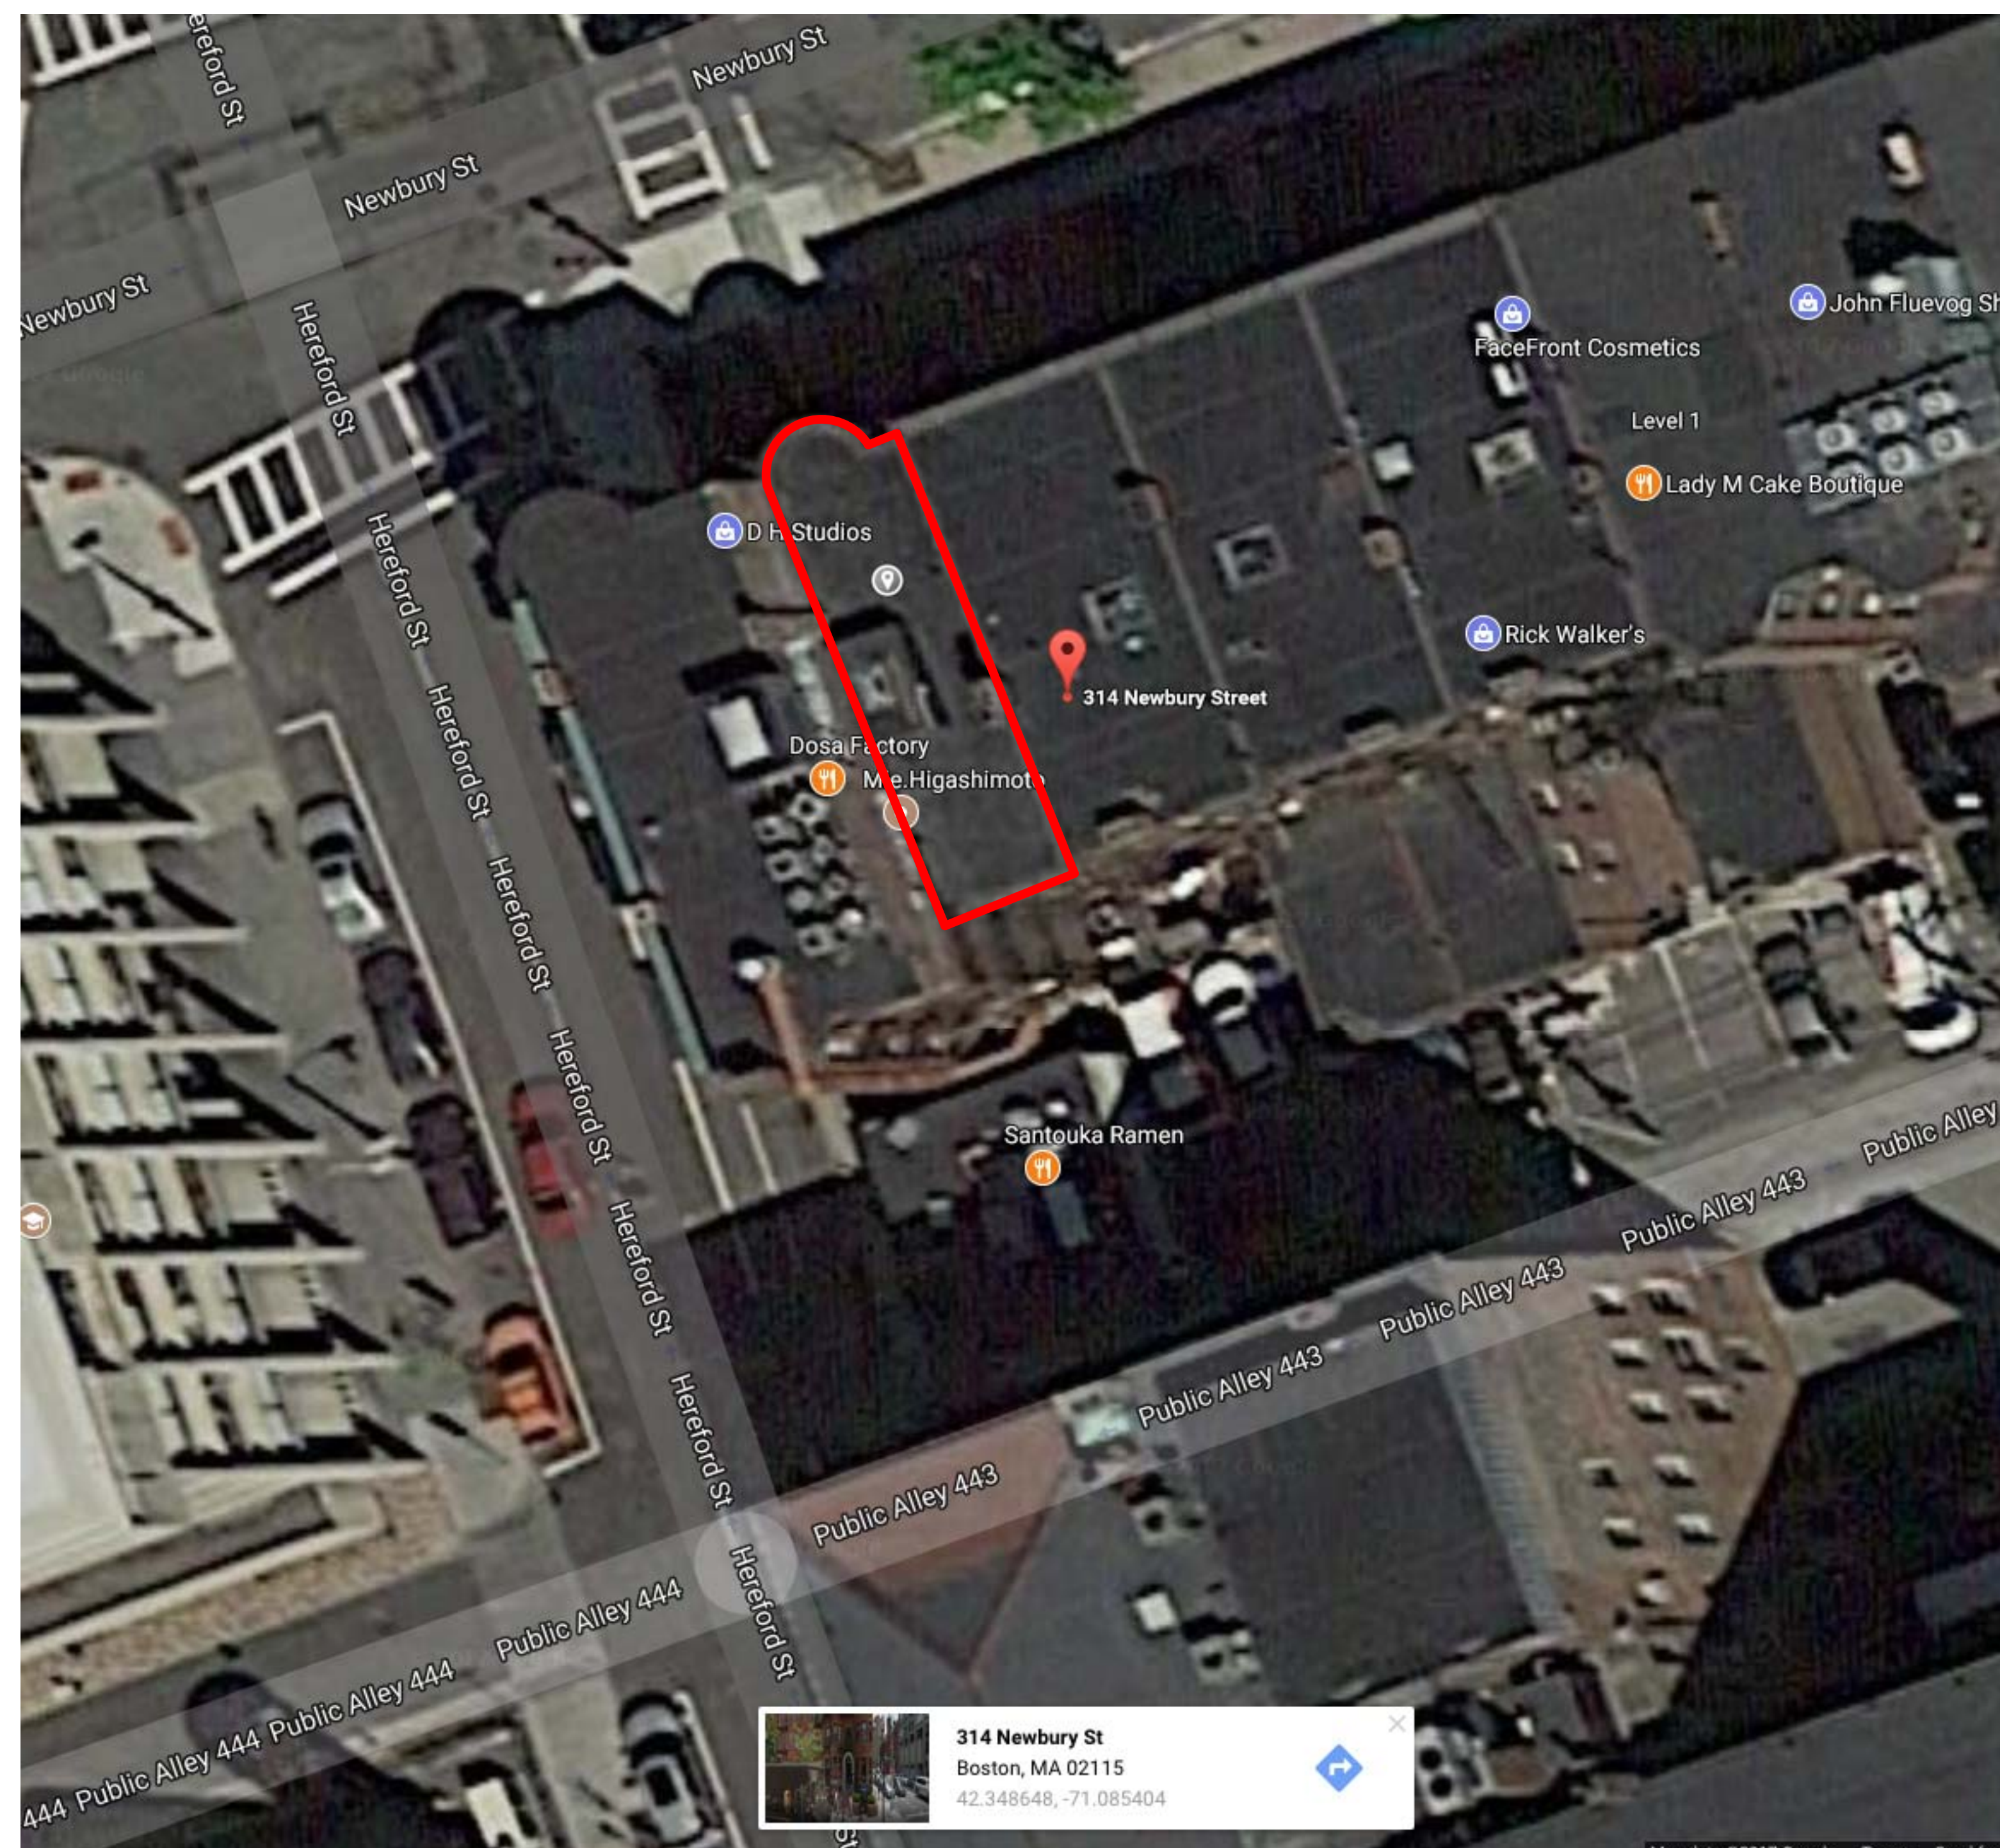

314 Newbury St
Boston, MA 02115
42.348648, -71.085404

314 NEWBURY STREET

Robert Weintraub

314 Newbury Street
Boston, MA

© Silverman Trykowski Associates, Inc. expressly reserves its common law copyright and other property rights in these plans. These plans are not to be reproduced, changed or copied in any form or manner whatsoever nor are they to be assigned to any third party without first obtaining the expressed written permission and consent of Silverman Trykowski Associates, Inc.



125 Broad Street, 7th Floor
Boston, MA 02110
t: 617.426.1501
f: 617.426.5491


www.sta-design.com

DESIGN DEVELOPMENT


No.	Description	Date

Scale: As indicated
Project Number: 2017.68
Date: 06/20/2017
Drawn by: JWC
Checked by: TT

A-103
ELEVATIONS

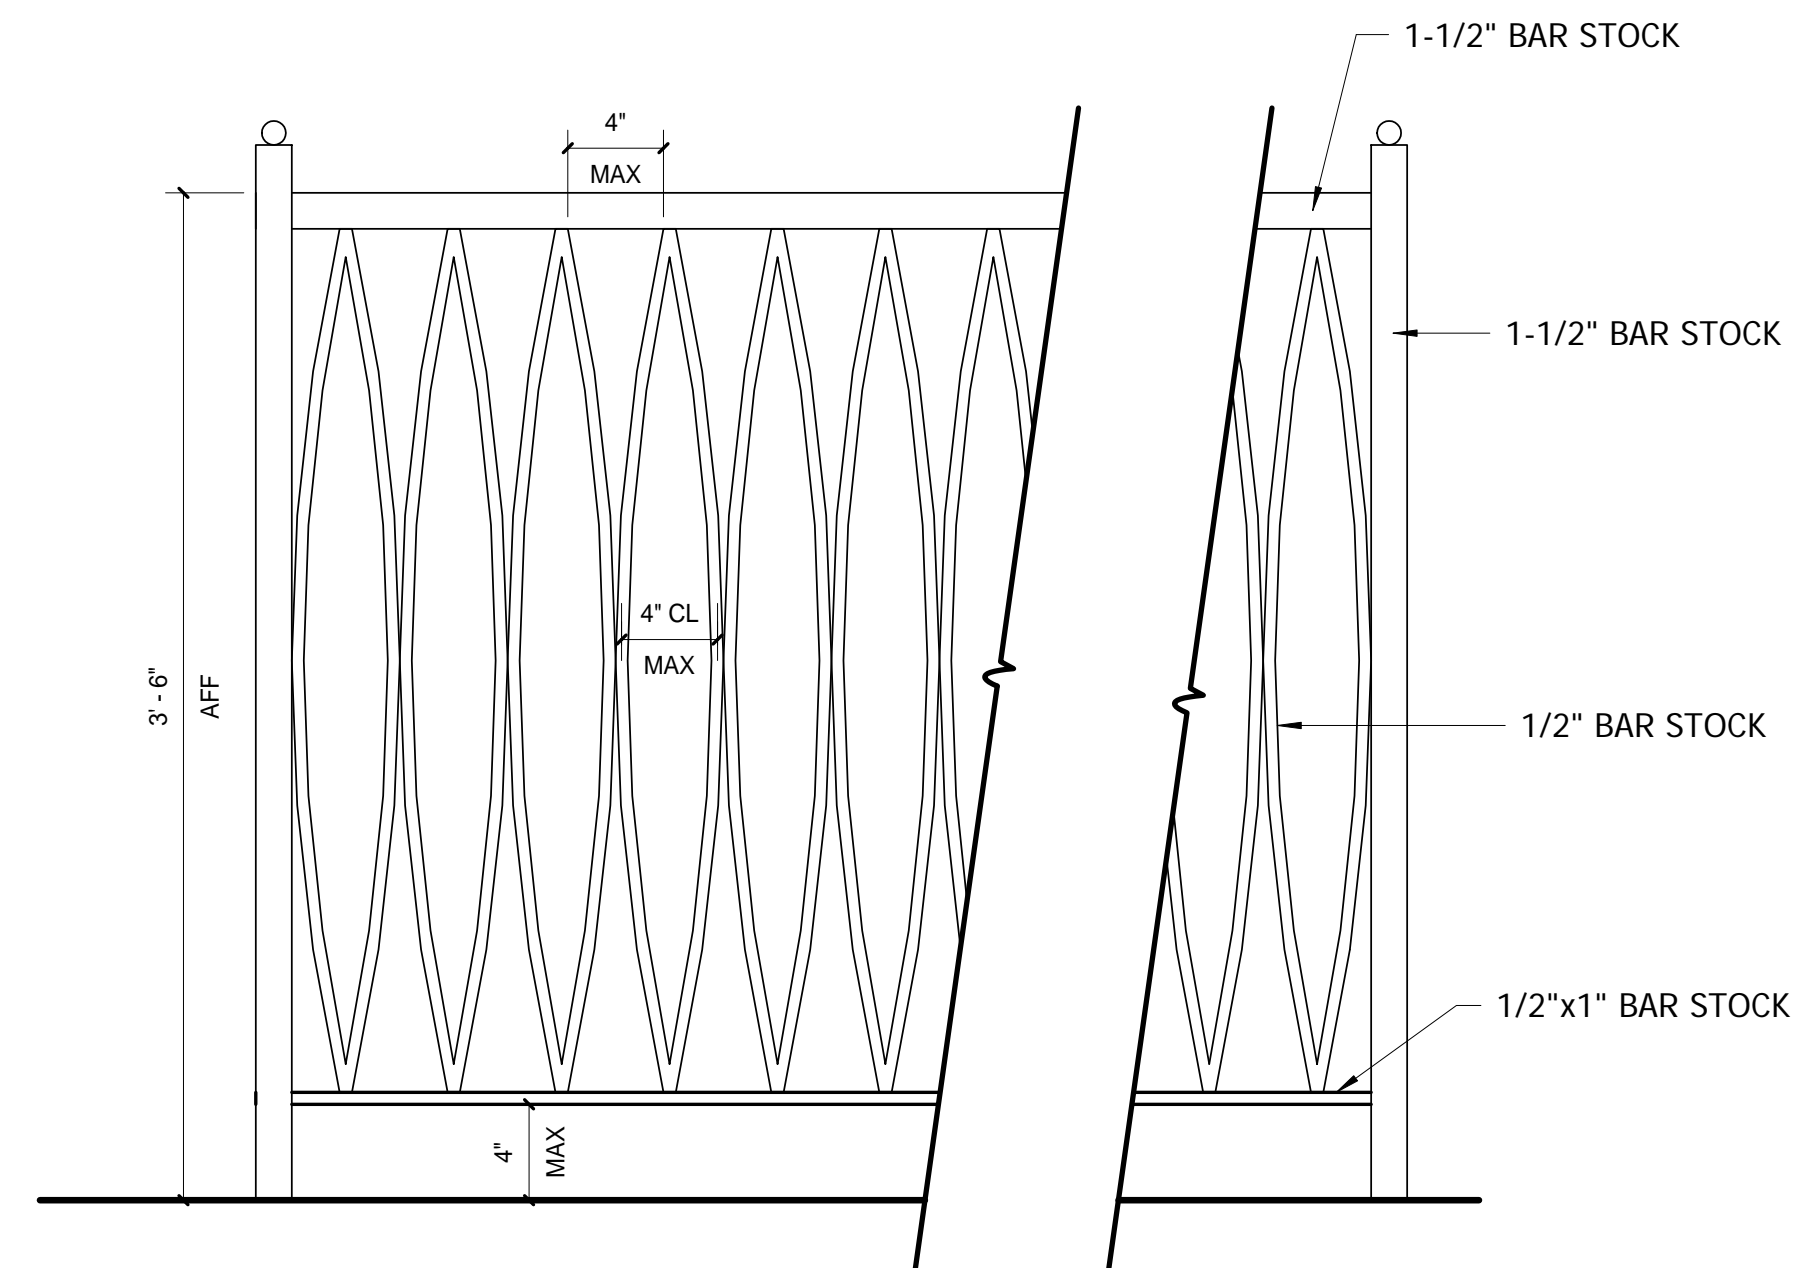


4 WROUGHT IRON RAIL
1 1/2" = 1'-0"

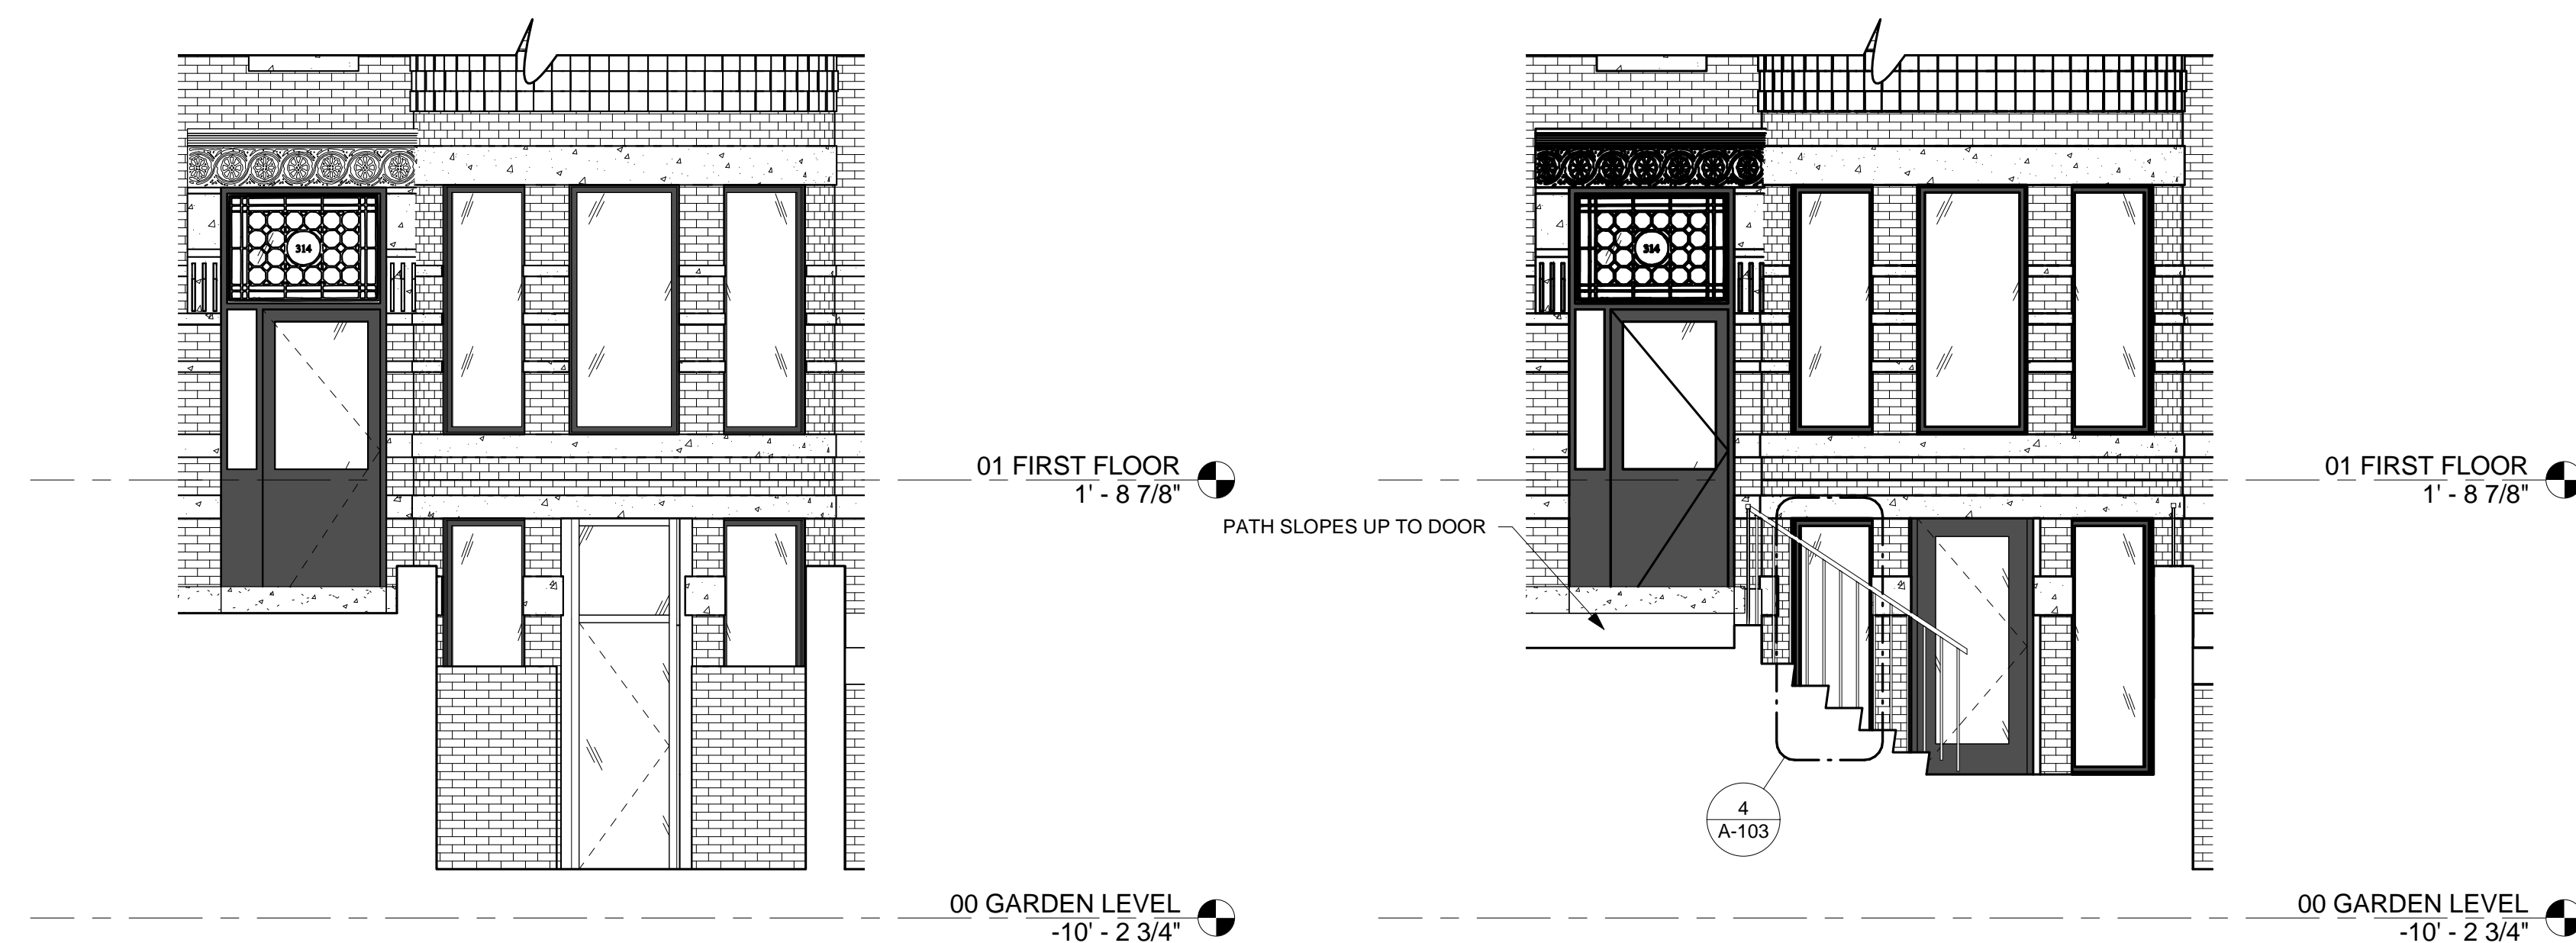

1 EXISTING NORTH FAÇADE
1/4" = 1'-0"

2 PROPOSED NORTH FAÇADE
1/4" = 1'-0"

FRONTELEVATION

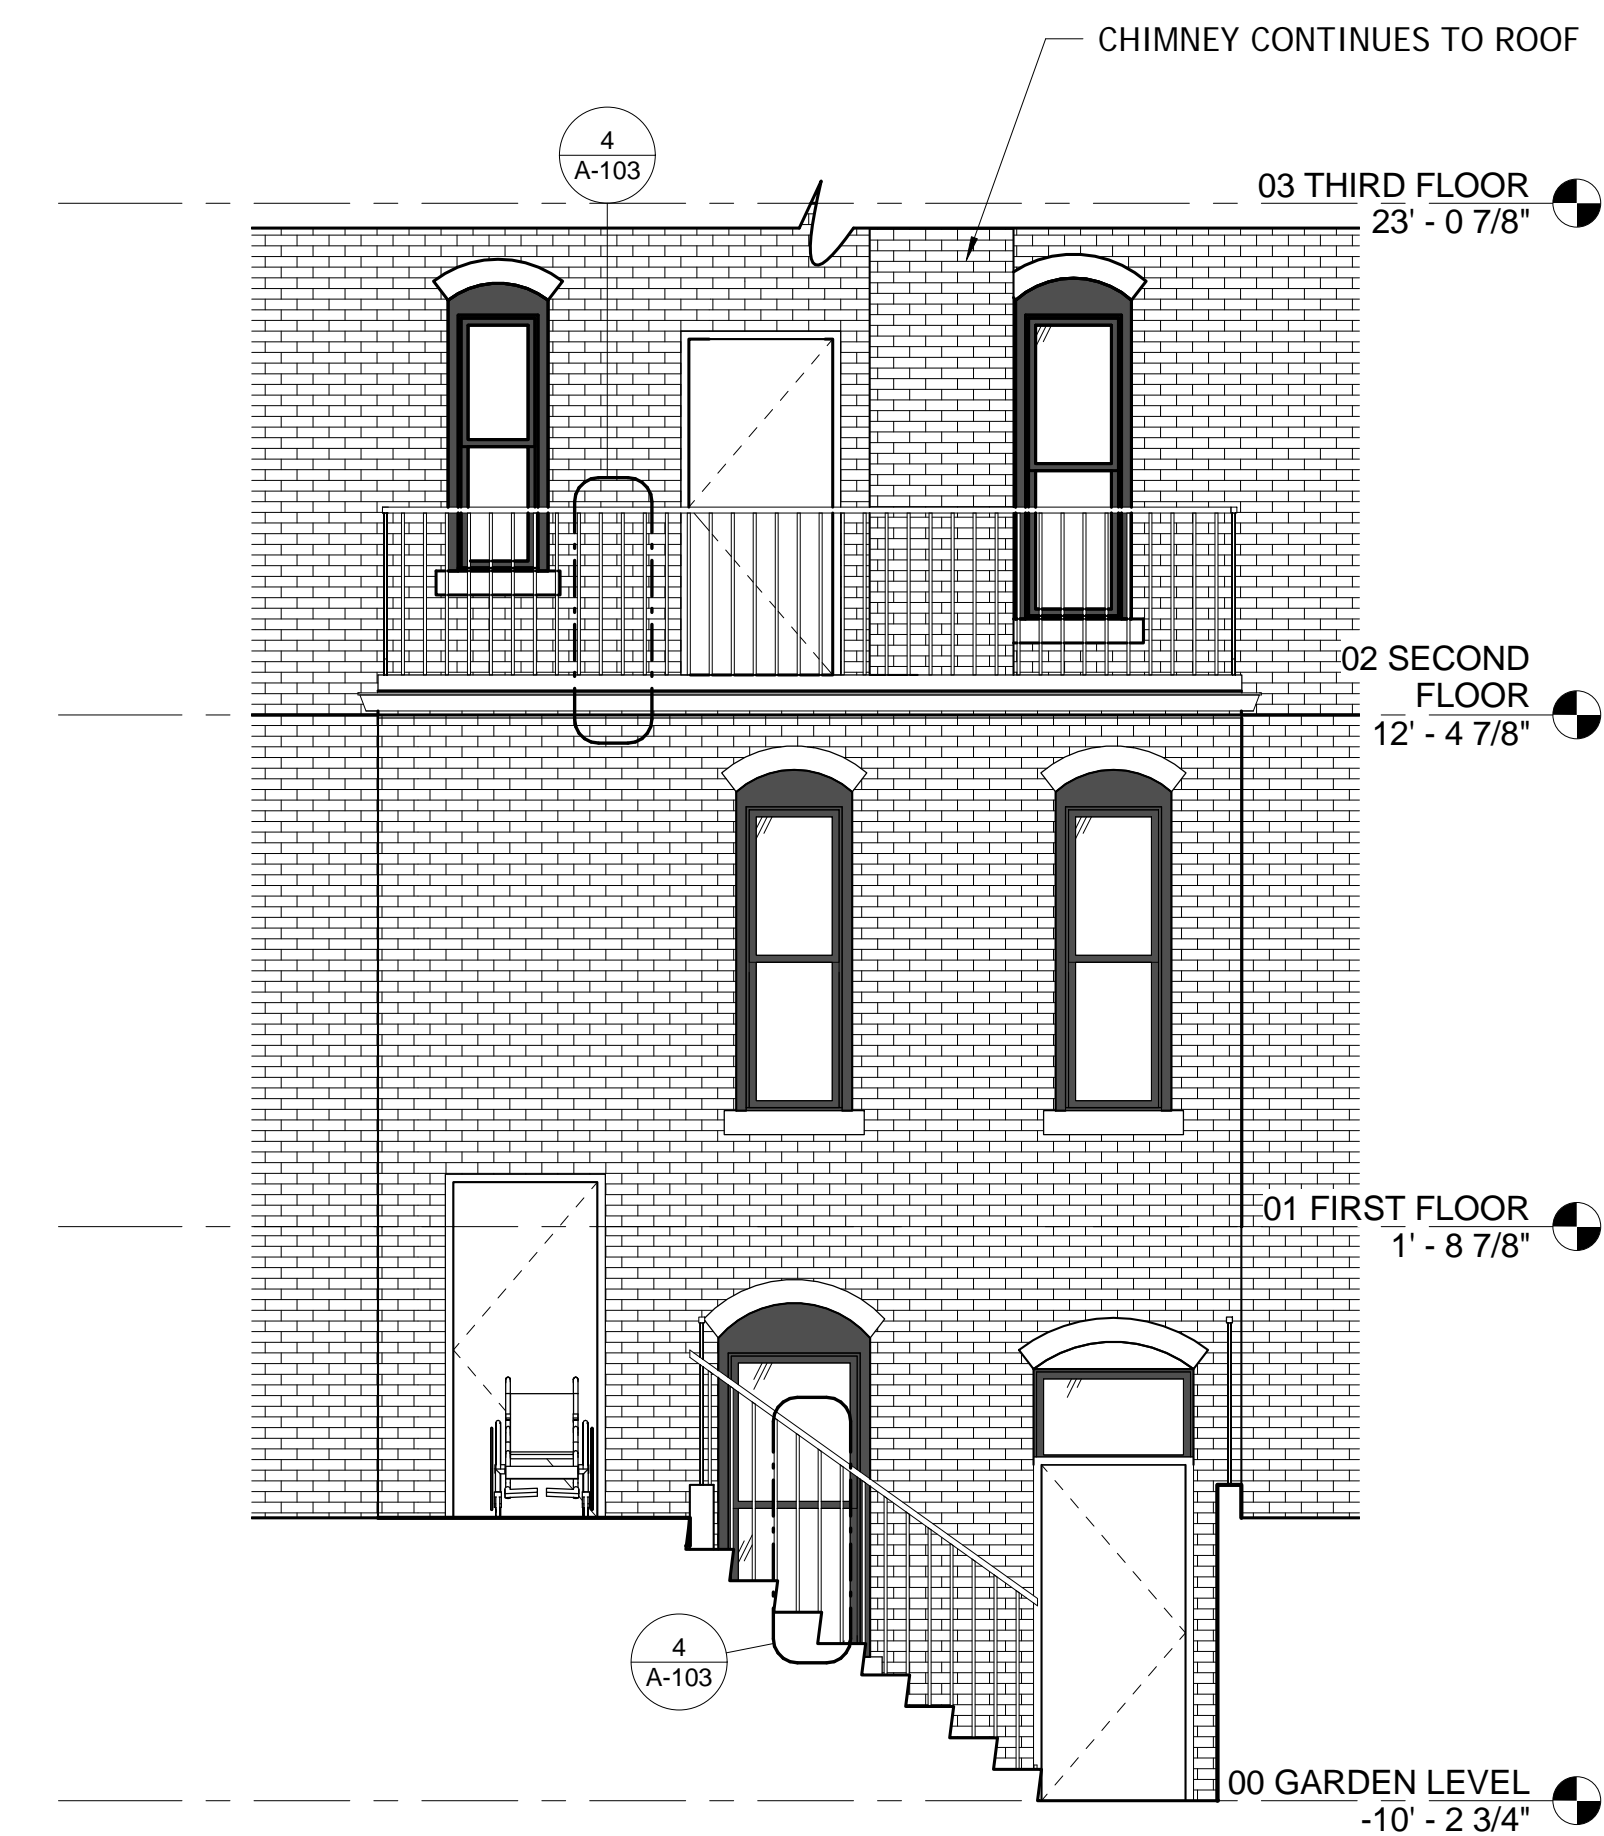

3 PROPOSED REAR ELEVATION
1/4" = 1'-0"

REAR ELEVATION

314 NEWBURY STREET

Robert Weintraub


314 Newbury Street
Boston, MA

© Silverman Trykowski Associates, Inc. expressly reserves its common law copyright and other property rights in these plans. These plans are not to be reproduced, changed or copied in any form or manner whatsoever nor are they to be assigned to any third party without first obtaining the expressed written permission and consent of Silverman Trykowski Associates, Inc.



125 Broad Street, 7th Floor
Boston, MA 02110
t: 617.426.1501
f: 617.426.5491

www.sta-design.com

 

DESIGN DEVELOPMENT

No.	Description	Date

Scale
Project Number 2017.68
Date 06/20/2017
Drawn by JWC
Checked by TT

A-104

PERSPECTIVES



2 EXISTING



1 PROPOSED

314 NEWBURY STREET

Robert Weintraub

314 Newbury Street
Boston, MA

© Silverman Trykowski Associates, Inc. expressly reserves its common law copyright and other property rights in these plans. These plans are not to be reproduced, changed or copied in any form or manner whatsoever nor are they to be assigned to any third party without first obtaining the expressed written permission and consent of Silverman Trykowski Associates, Inc.



125 Broad Street, 7th Floor
Boston, MA 02110
t: 617.426.1501
f: 617.426.5491


www.sta-design.com

DESIGN DEVELOPMENT


No.	Description	Date

Scale
Project Number 2017.68
Date 06/20/2017
Drawn by JWC
Checked by TT


A-105
PERSPECTIVES

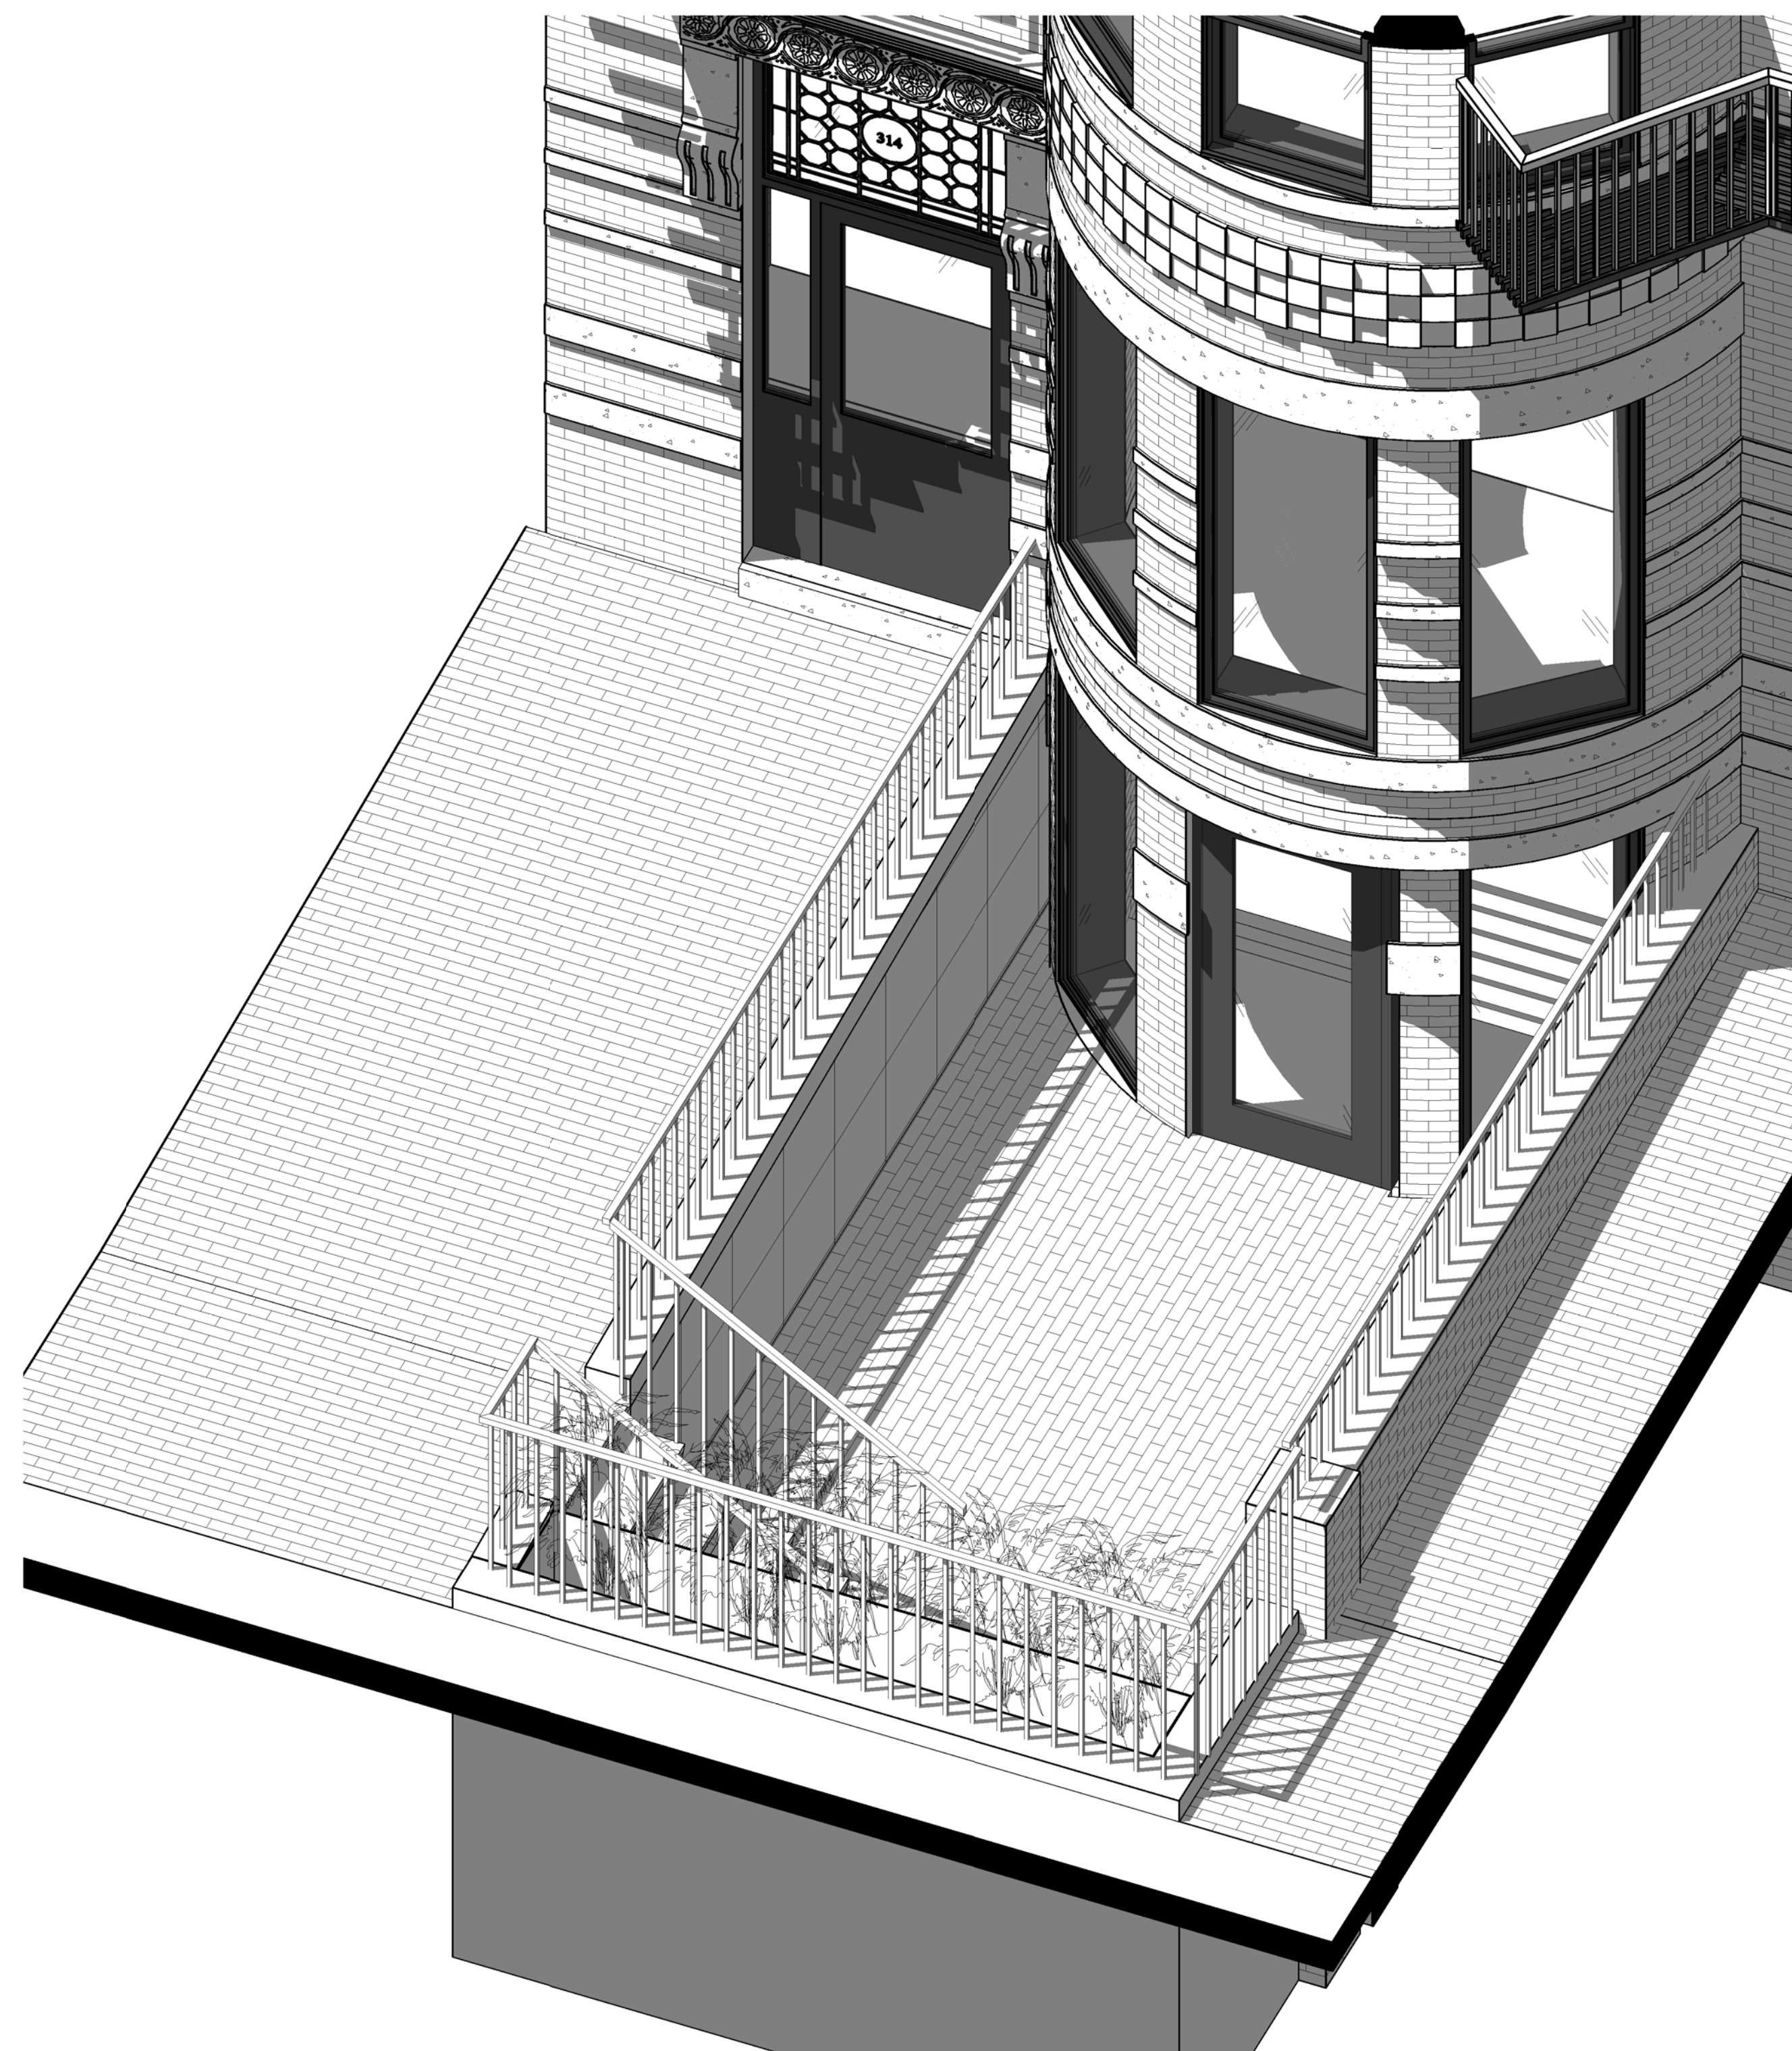


1 BIRDS EYE VIEW 1

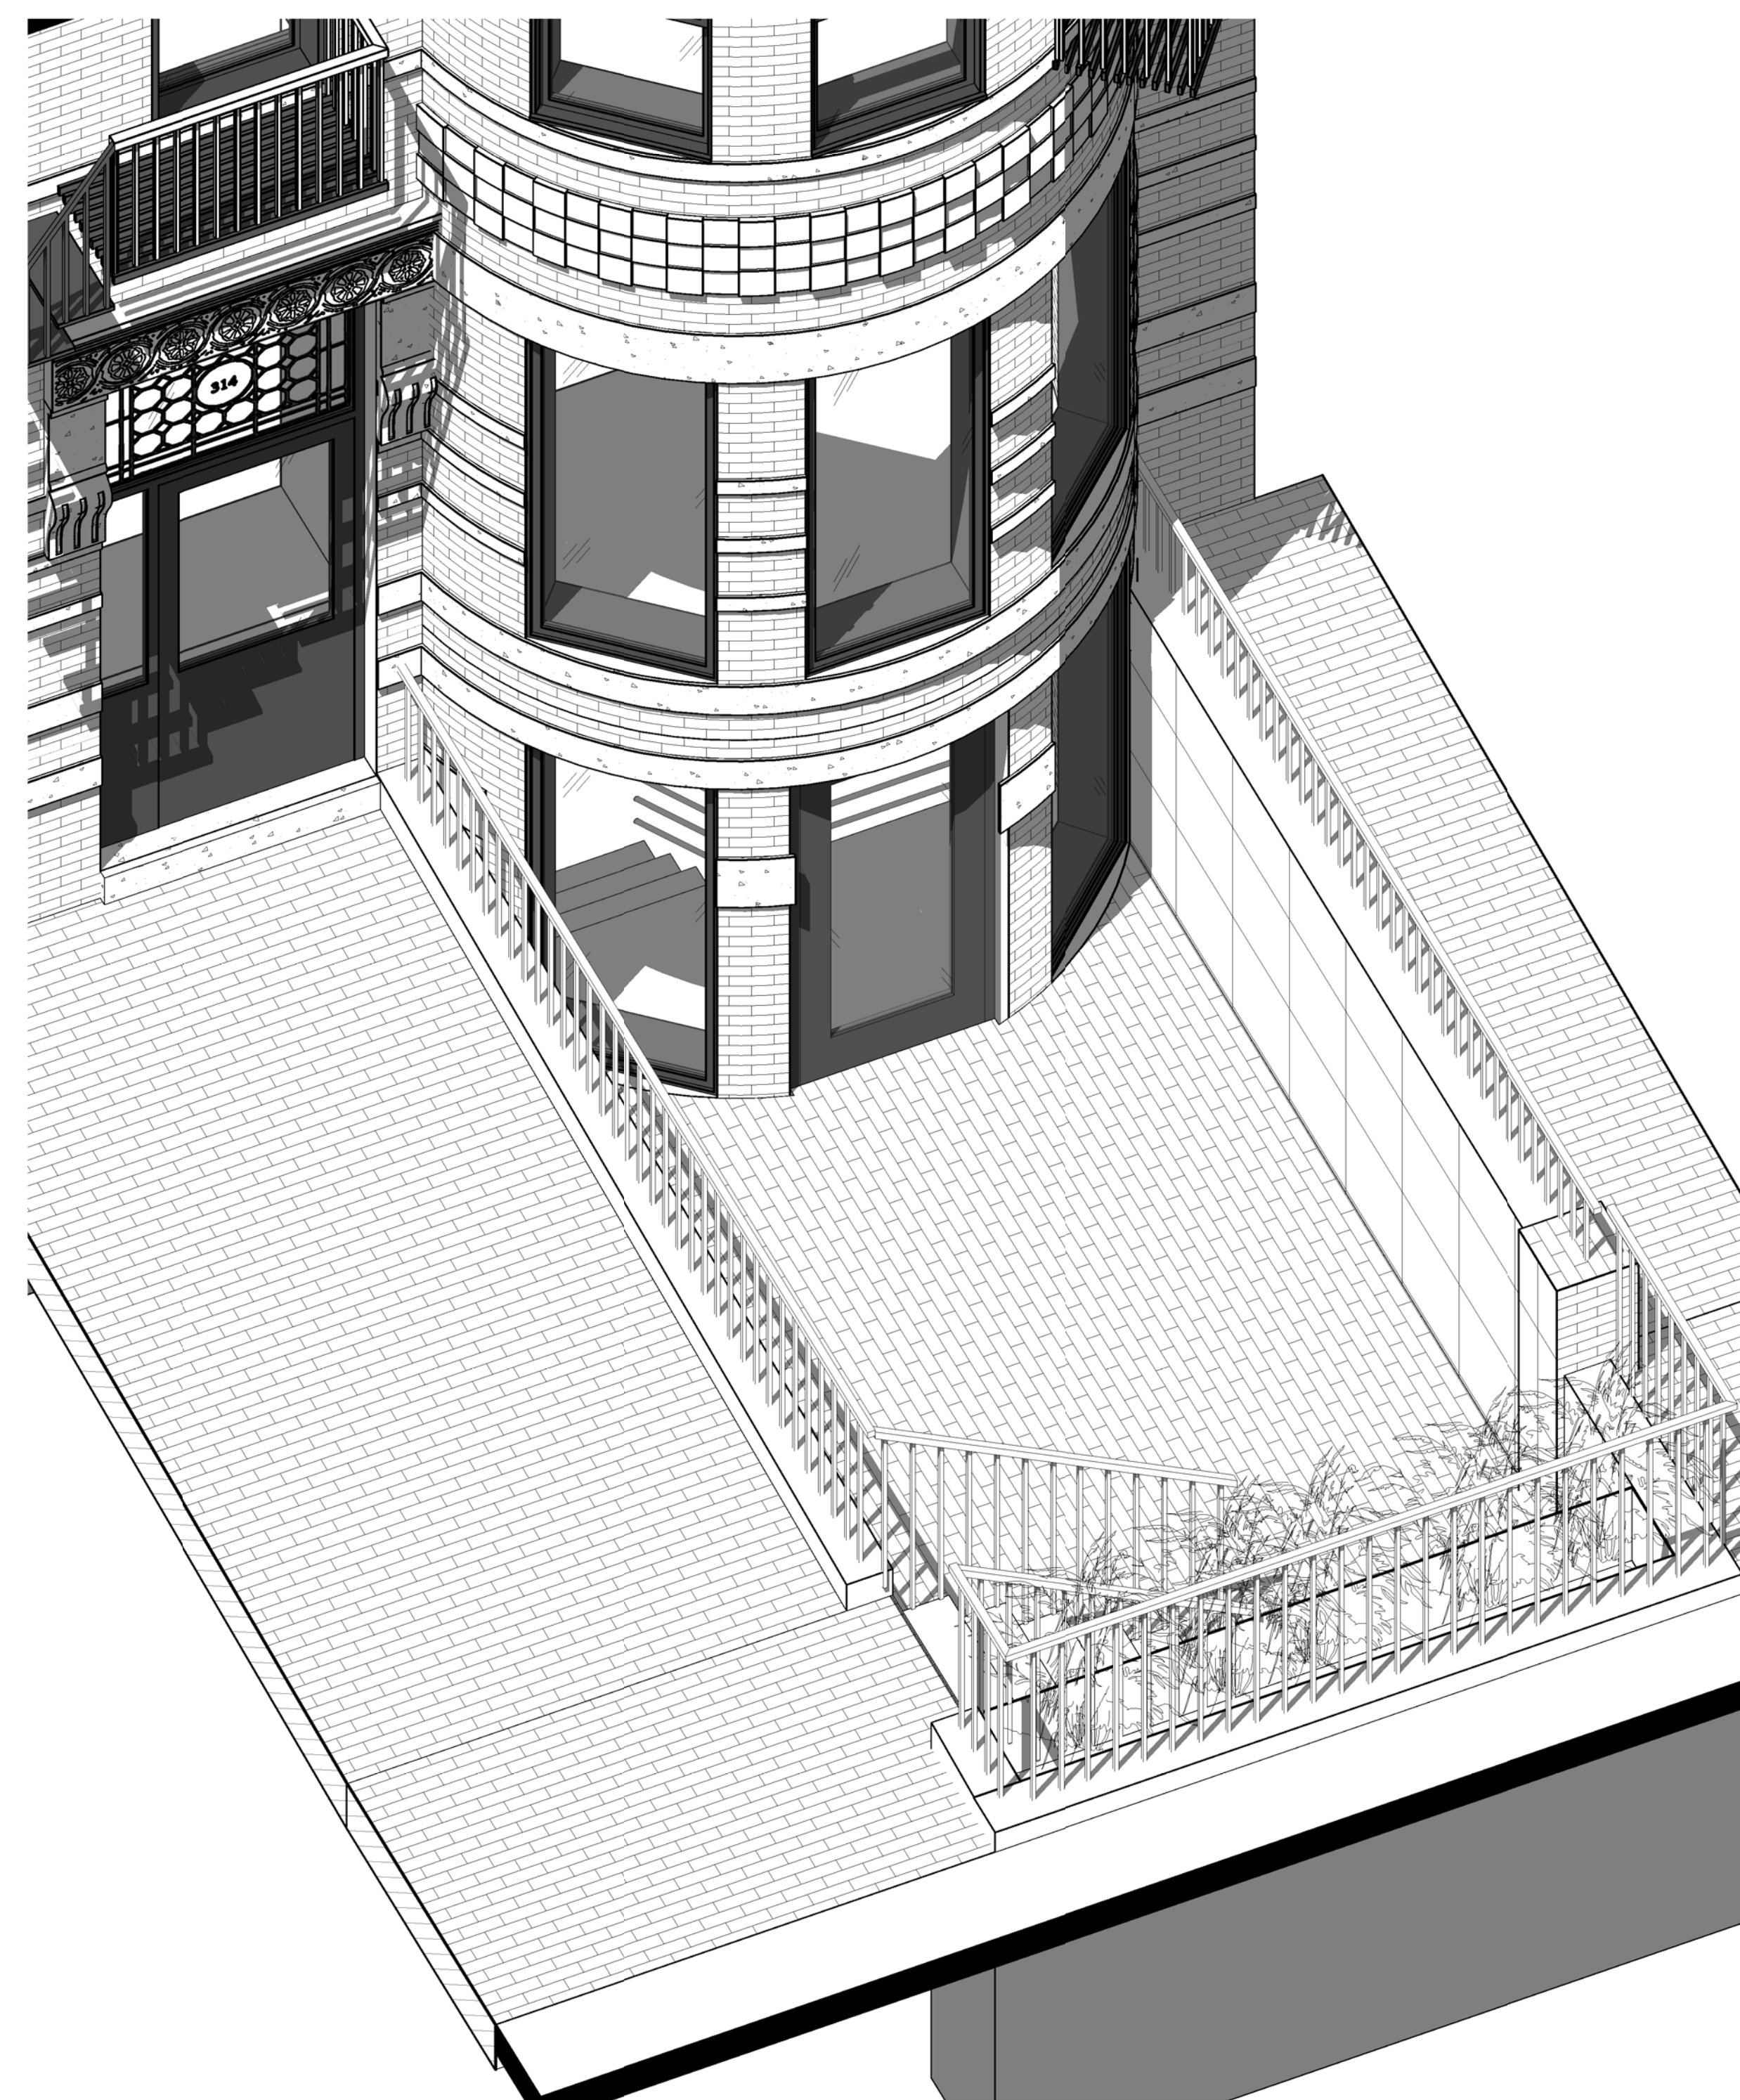

2 BIRDS EYE VIEW 2

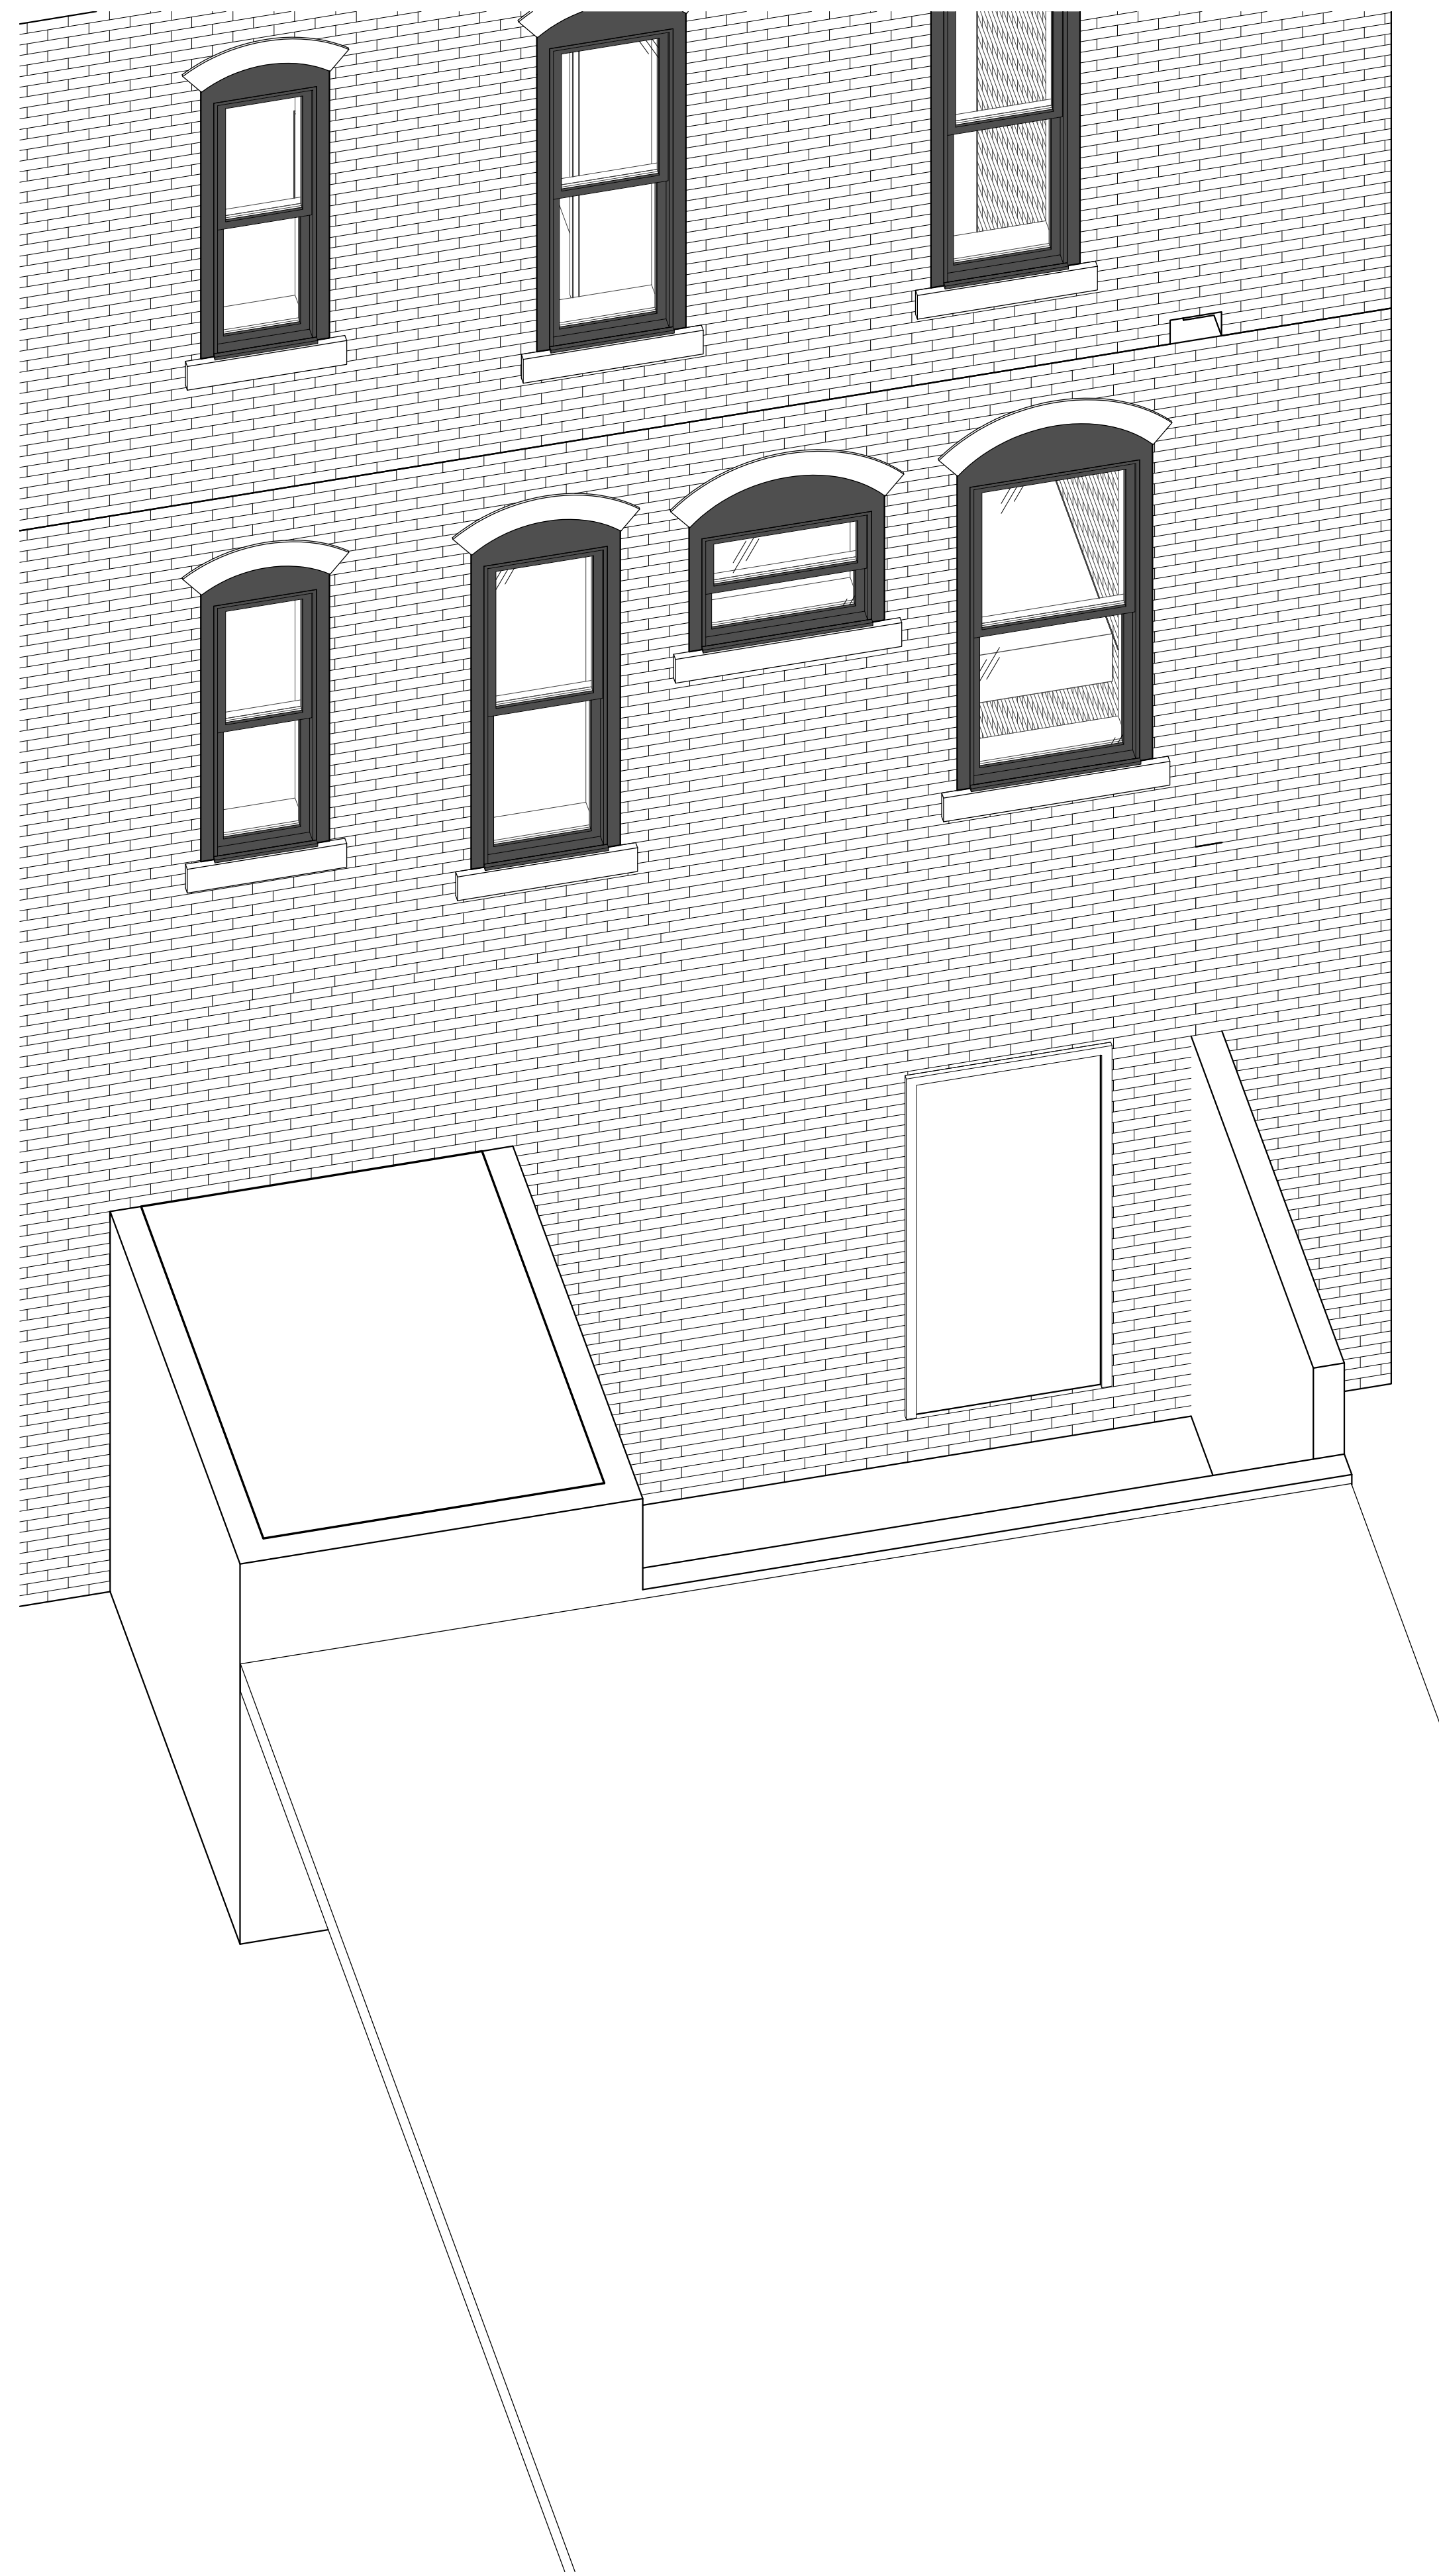

2 EXISTING REAR

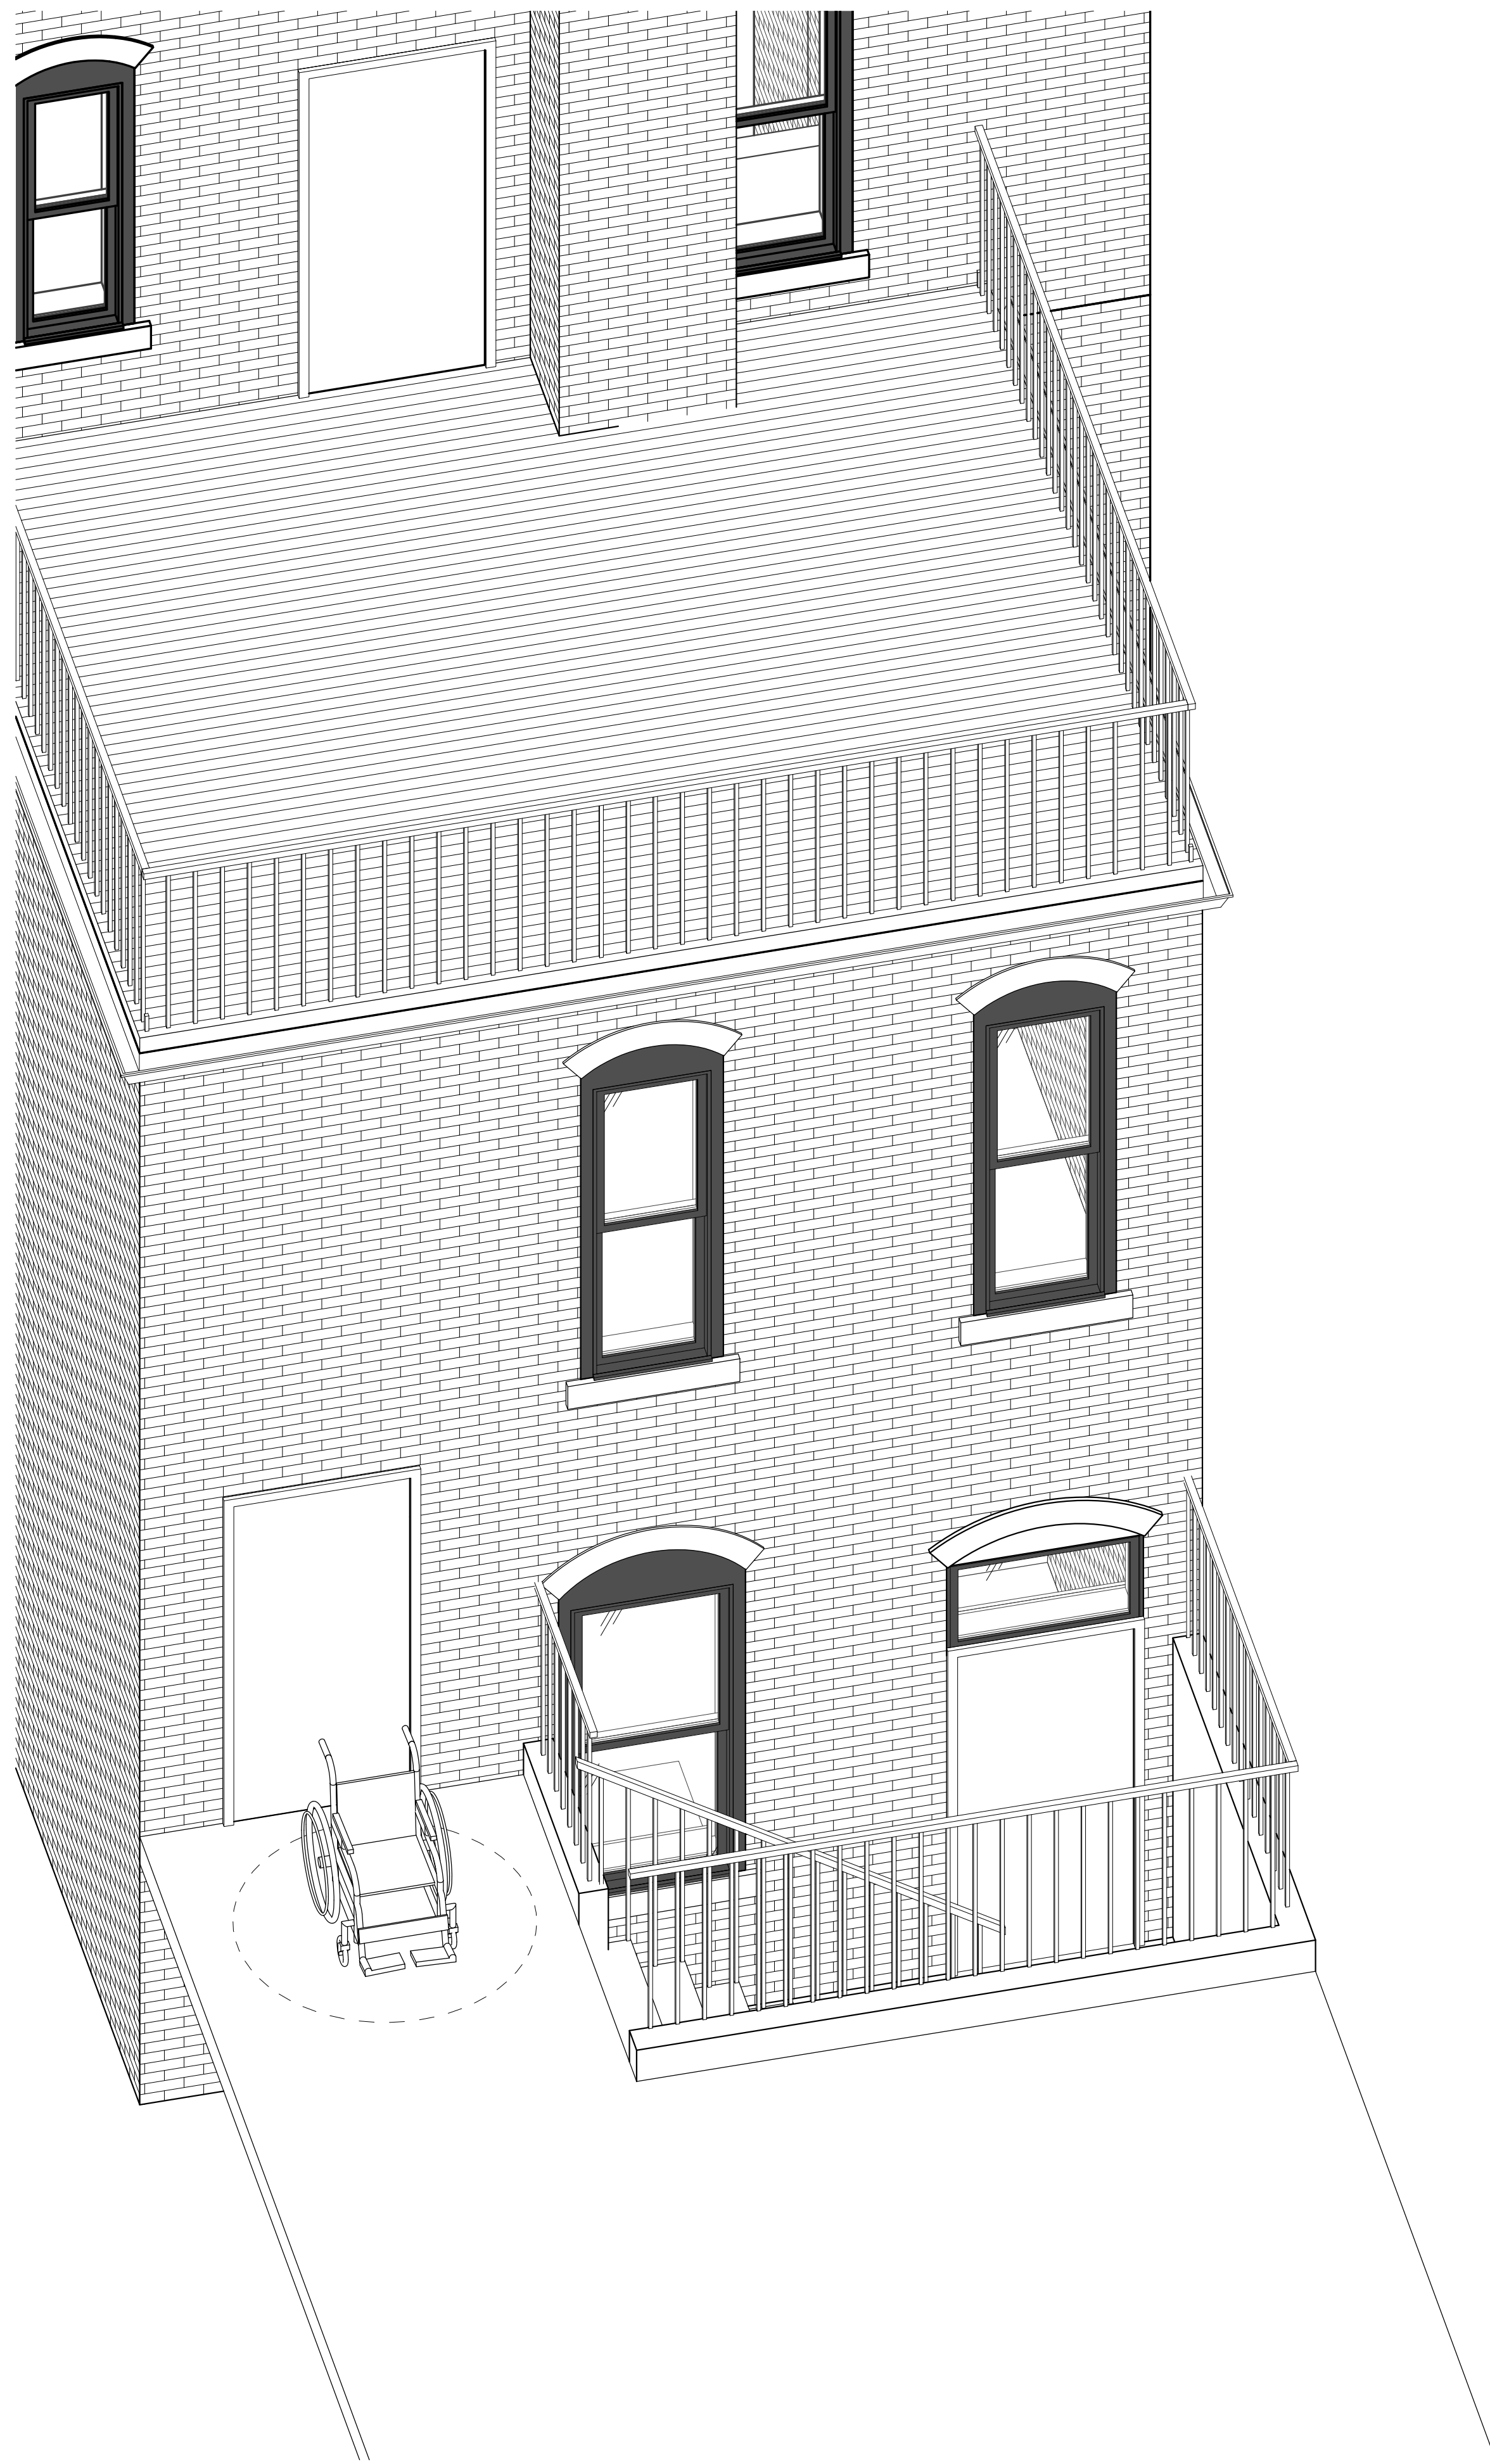

1 PROPOSED REAR

314 NEWBURY STREET

Robert Weintraub

314 Newbury Street
Boston, MA

© Silverman Trykowski Associates, Inc. expressly reserves its common law copyright and other property rights in these plans. These plans are not to be reproduced, changed or copied in any form or manner whatsoever nor are they to be assigned to any third party without first obtaining the expressed written permission and consent of Silverman Trykowski Associates, Inc.



125 Broad Street, 7th Floor
Boston, MA 02110
t: 617.426.1501
f: 617.426.5491

www.sta-design.com

DESIGN DEVELOPMENT

No.	Description	Date

Scale
Project Number **2017.68**
Date **06/20/2017**
Drawn by **JWC**
Checked by **TT**

A-106

REAR PESPECTIVES

314 NEWBURY STREET

Robert Weintraub


314 Newbury Street
Boston, MA

© Silverman Trykowski Associates, Inc. expressly reserves its common law copyright and other property rights in these plans. These plans are not to be reproduced, changed or copied in any form or manner whatsoever nor are they to be assigned to any third party without first obtaining the expressed written permission and consent of Silverman Trykowski Associates, Inc.



125 Broad Street, 7th Floor
Boston, MA 02110
t: 617.426.1501
f: 617.426.5491

www.sta-design.com

 

DESIGN DEVELOPMENT

No.	Description	Date

Scale
Project Number 2017.68
Date 06/20/2017
Drawn by JWC
Checked by TT

A-107
PHOTOS



EXISTING



PROPOSED

- PLANTER
- WROUGHT IRON GUARD RAIL
- BLUESTONE VENEER
- WROUGHT IRON GUARD RAIL
- CAST STONE CURB WITH BROWNSTONE ADD MIX

314 NEWBURY STREET

Robert Weintraub

314 Newbury Street
Boston, MA

© Silverman Trykowski Associates, Inc. expressly reserves its common law copyright and other property rights in these plans. These plans are not to be reproduced, changed or copied in any form or manner whatsoever nor are they to be assigned to any third party without first obtaining the expressed written permission and consent of Silverman Trykowski Associates, Inc.



125 Broad Street, 7th Floor
Boston, MA 02110
t: 617.426.1501
f: 617.426.5491


www.sta-design.com



EXISTING



PROPOSED

 

DESIGN DEVELOPMENT

No.	Description	Date

Scale	
Project Number	2017.68
Date	06/20/2017
Drawn by	JWC + EQ
Checked by	TT

A-108
PHOTOS