

N. Side.

*Front Elevation
of Houses
on Rutland Street, W of Tremont St.*


(Rutland Square was originally named Rutland Street)

Plans of City Lands, Vol.2, Folio 159.

This page is missing from the photocopy at the registry.

1973 Photo: R. Jackson Smith



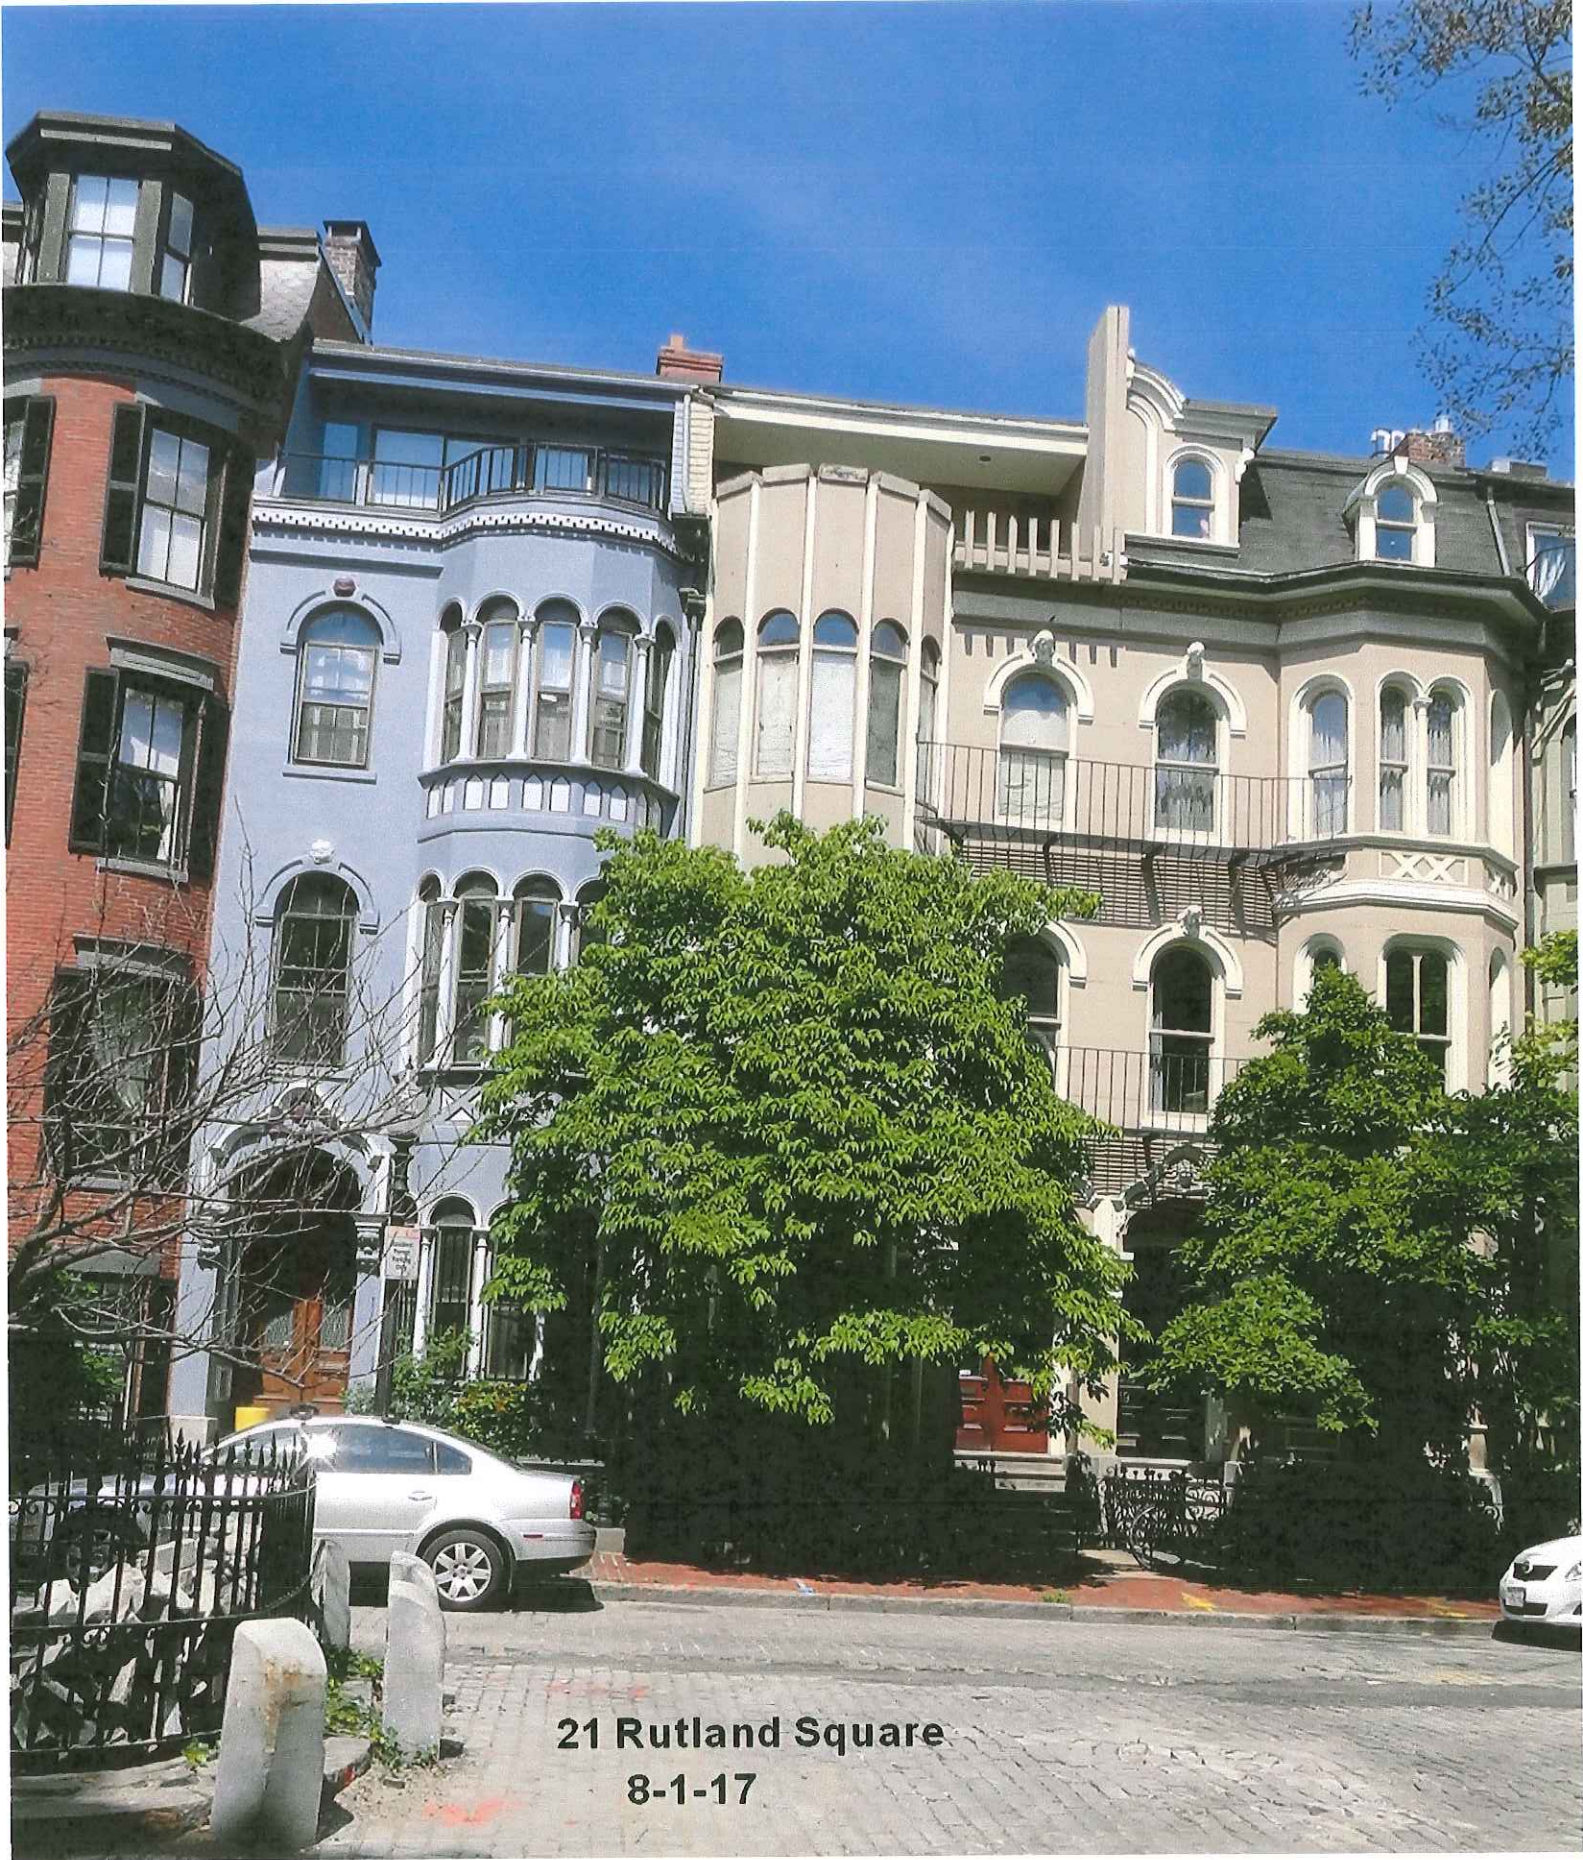

21 Rutland Square
8-1-17



FRONT DETAIL

26 RUTLAND SQ

6-23-17



19

17

15

15


13


11


Boston, Massachusetts




Street View - Jun 2014

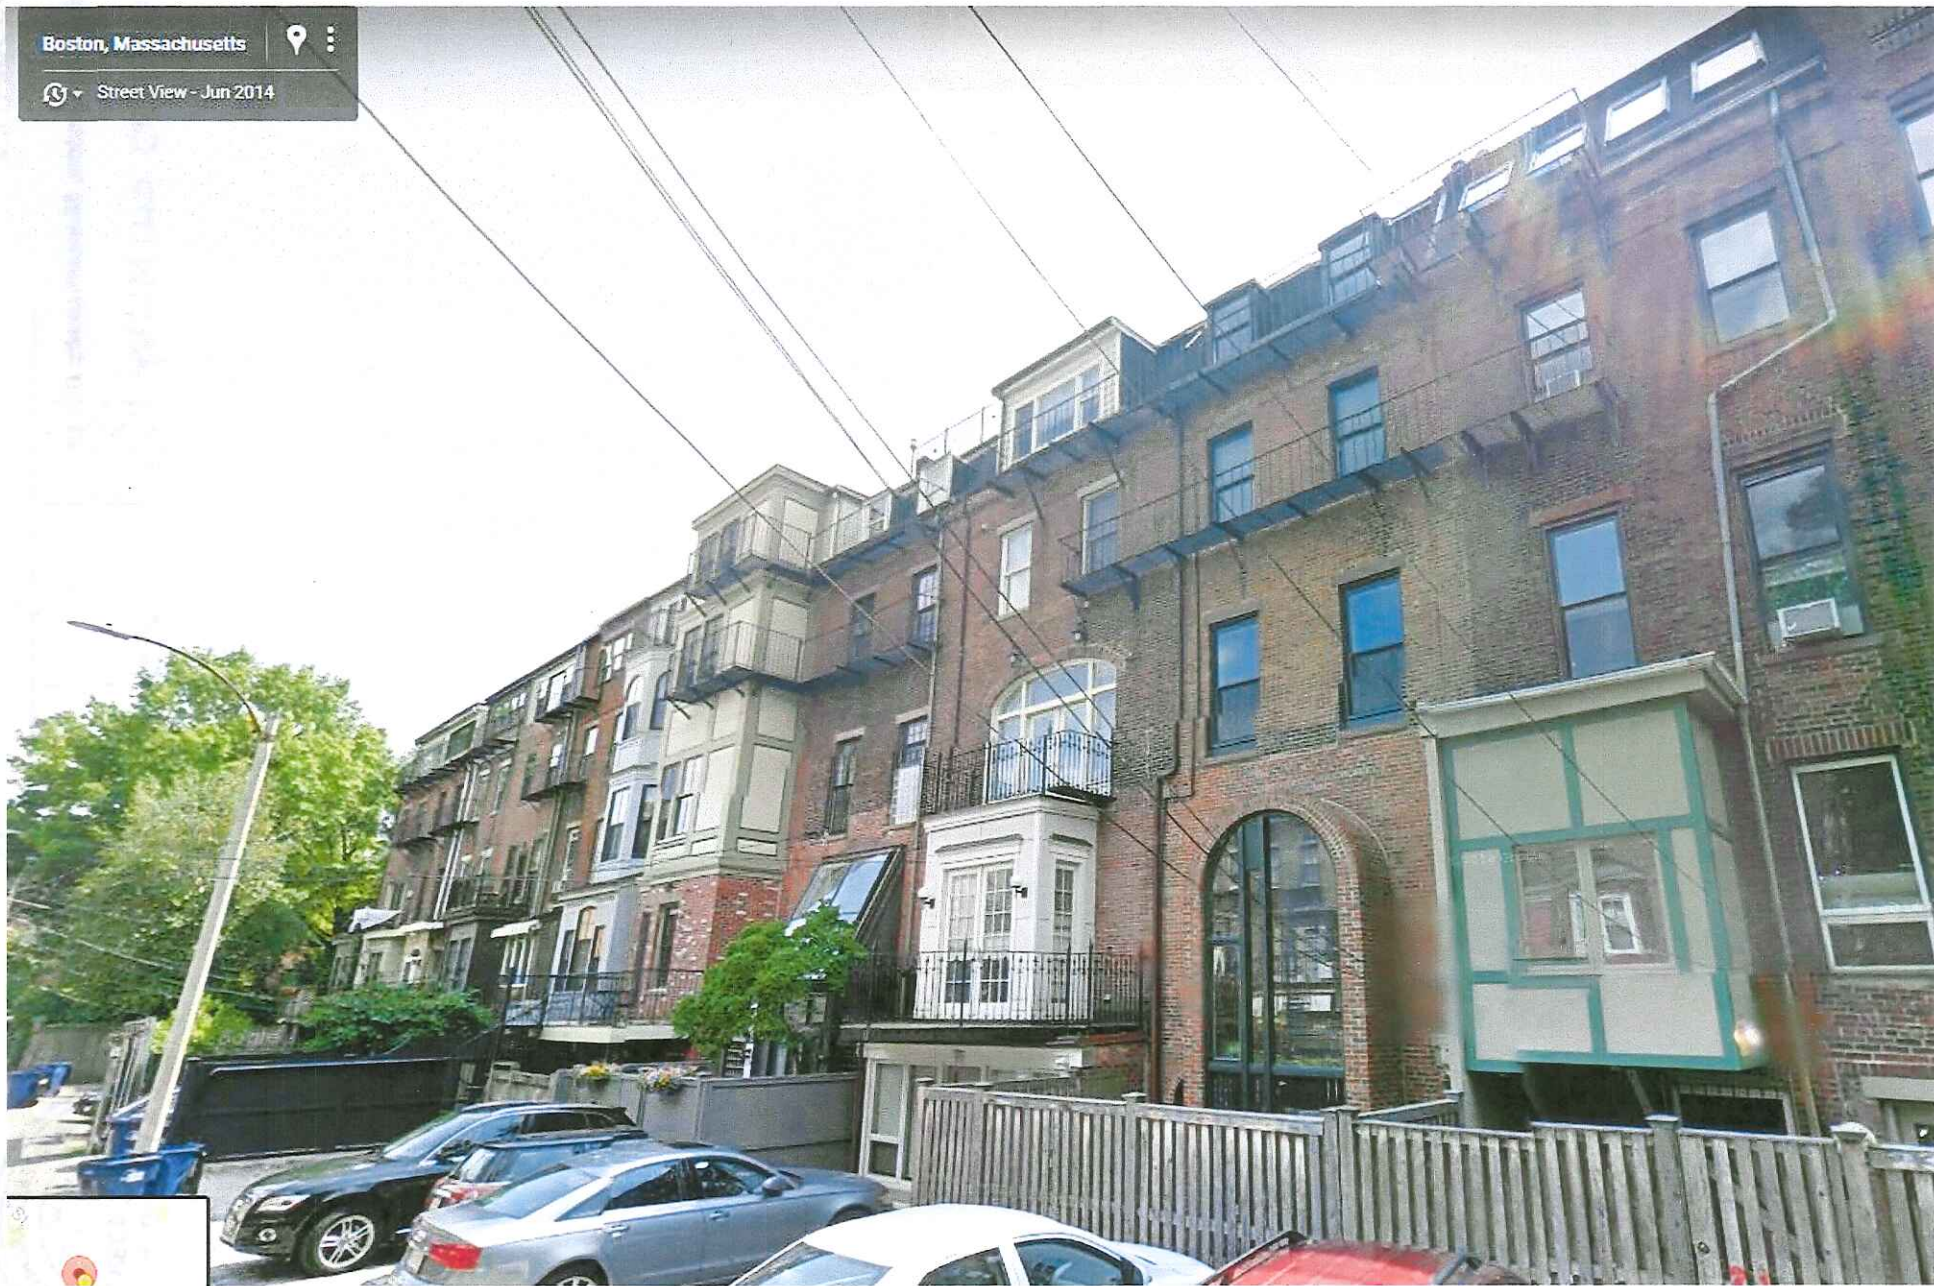

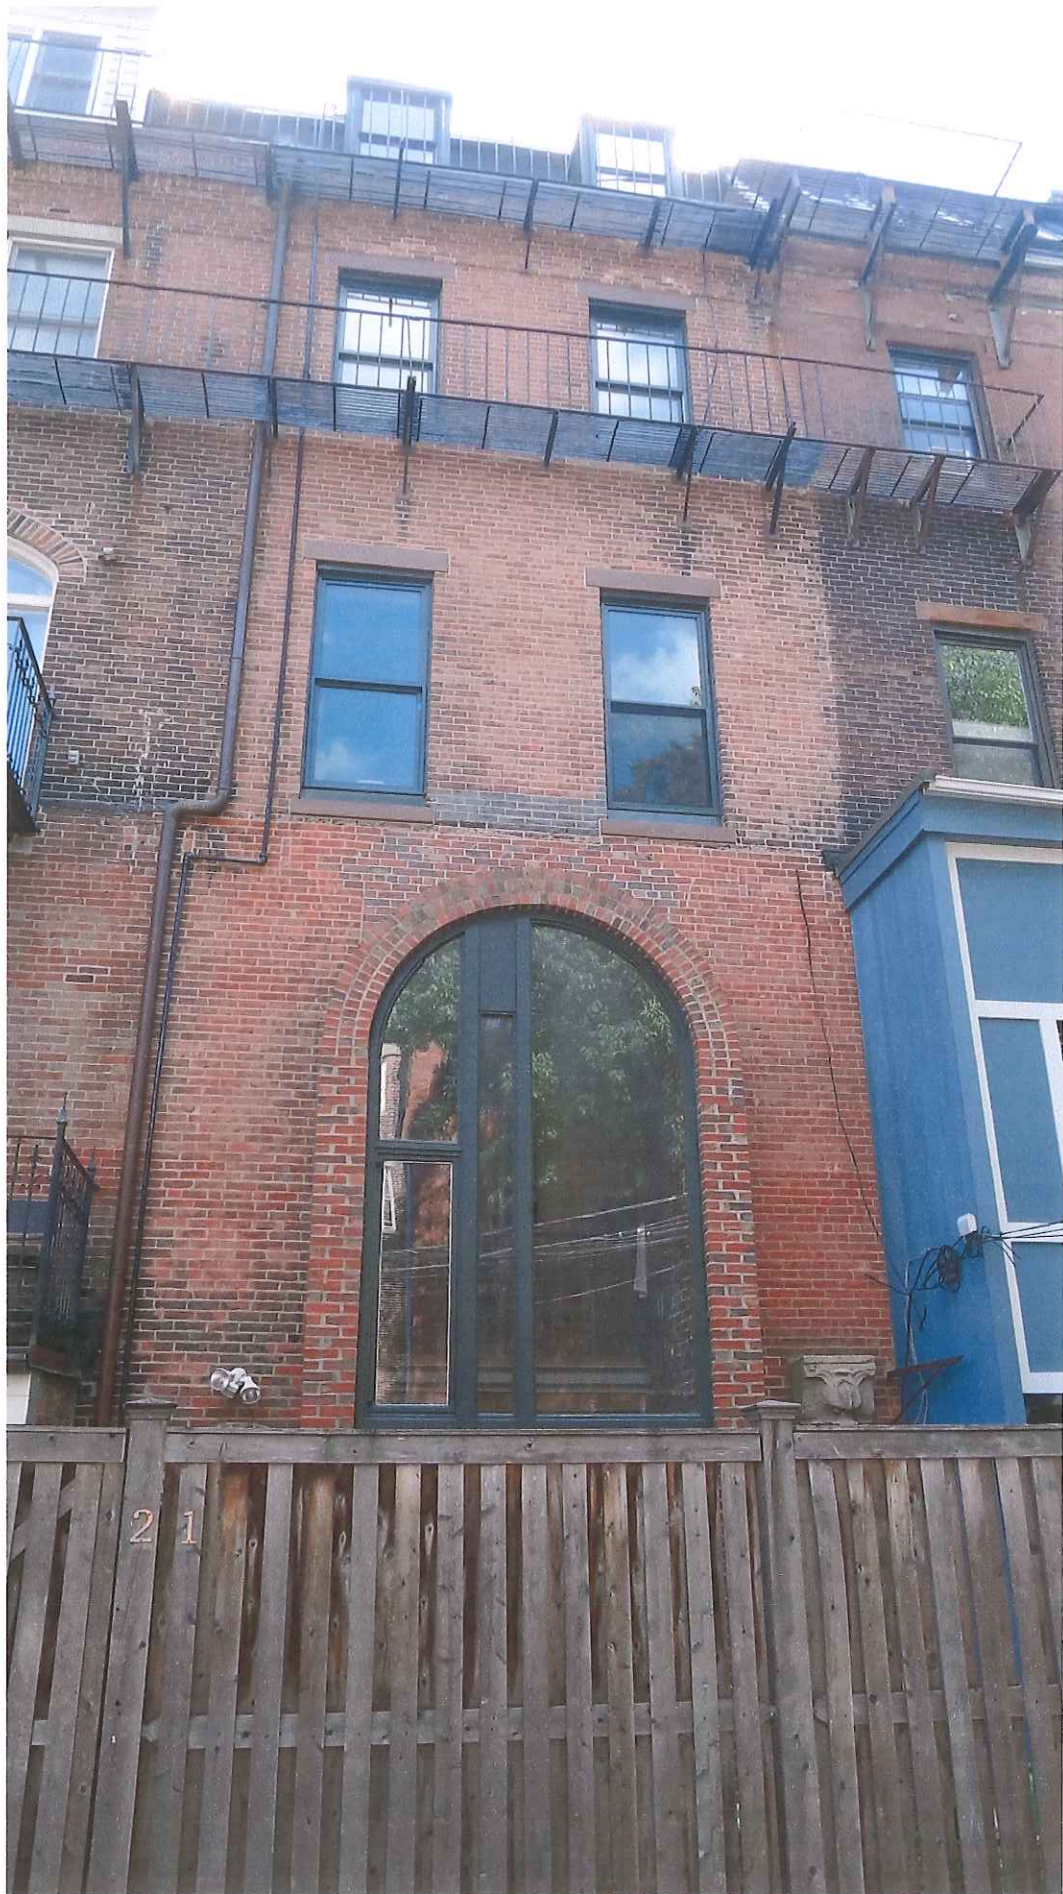


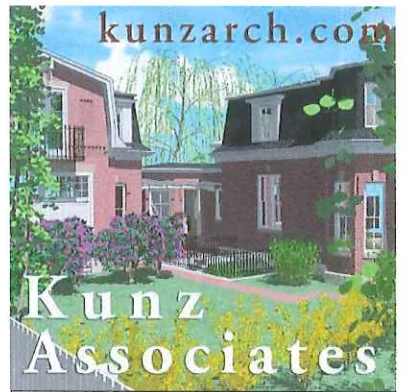

38 GREENWICH PARK
 BOSTON, MASSACHUSETTS 02118
 kunzarch@verizon.net
 617-267-1482

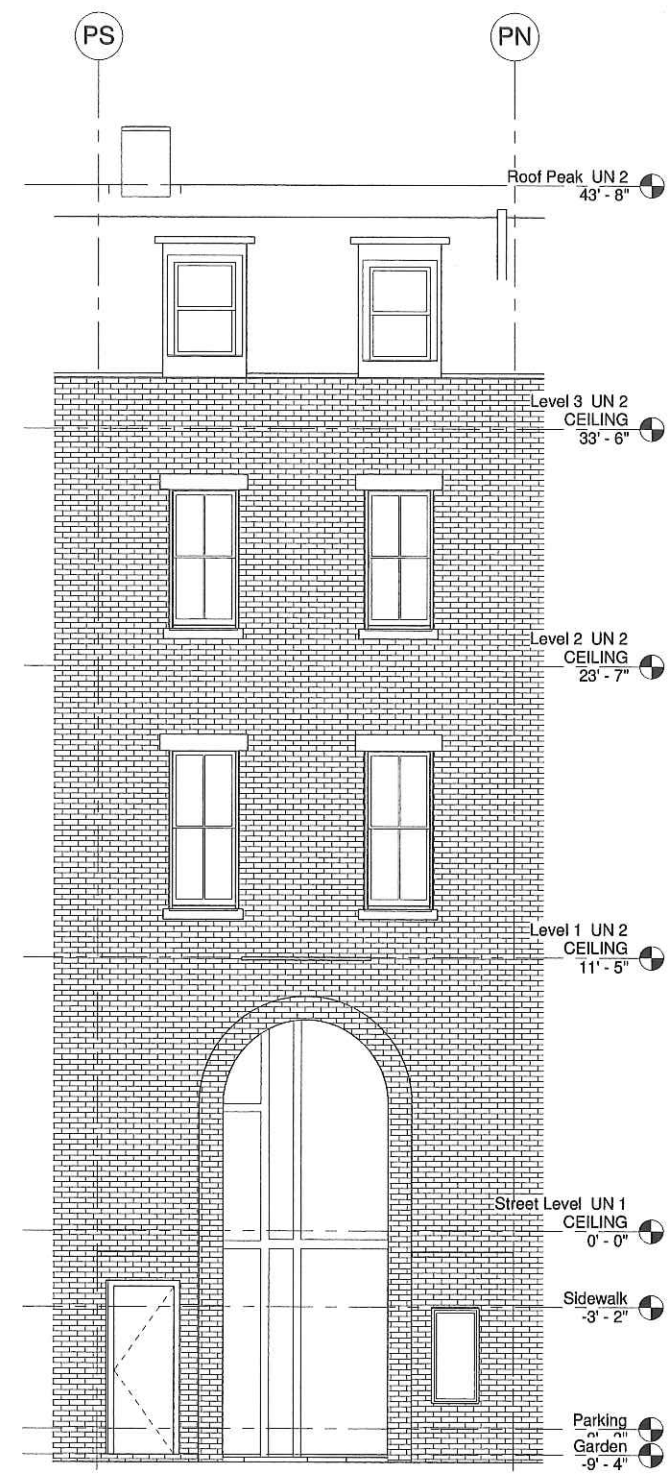

① EAST (Alley)
 1/4" = 1'-0"

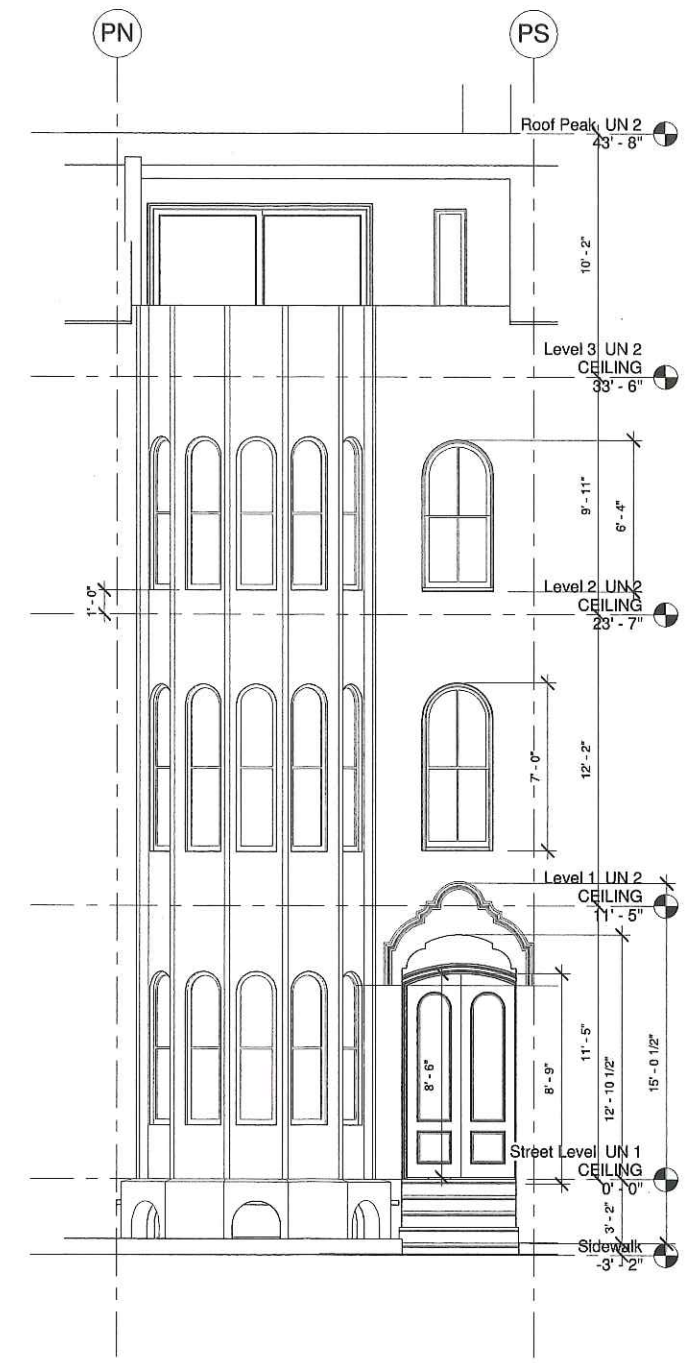

② WEST (Rutland Square)
 1/4" = 1'-0"

Sam Hassan
 21 Rutland Square,
 Boston MA

Existing Elevations


Date 8/11/2017 9:57:25 AM

A110


kunzarch.com

Kunz Associates

38 GREENWICH PARK
 BOSTON, MASSACHUSETTS 02118
 kunzarch@verizon.net
 617-267-1482

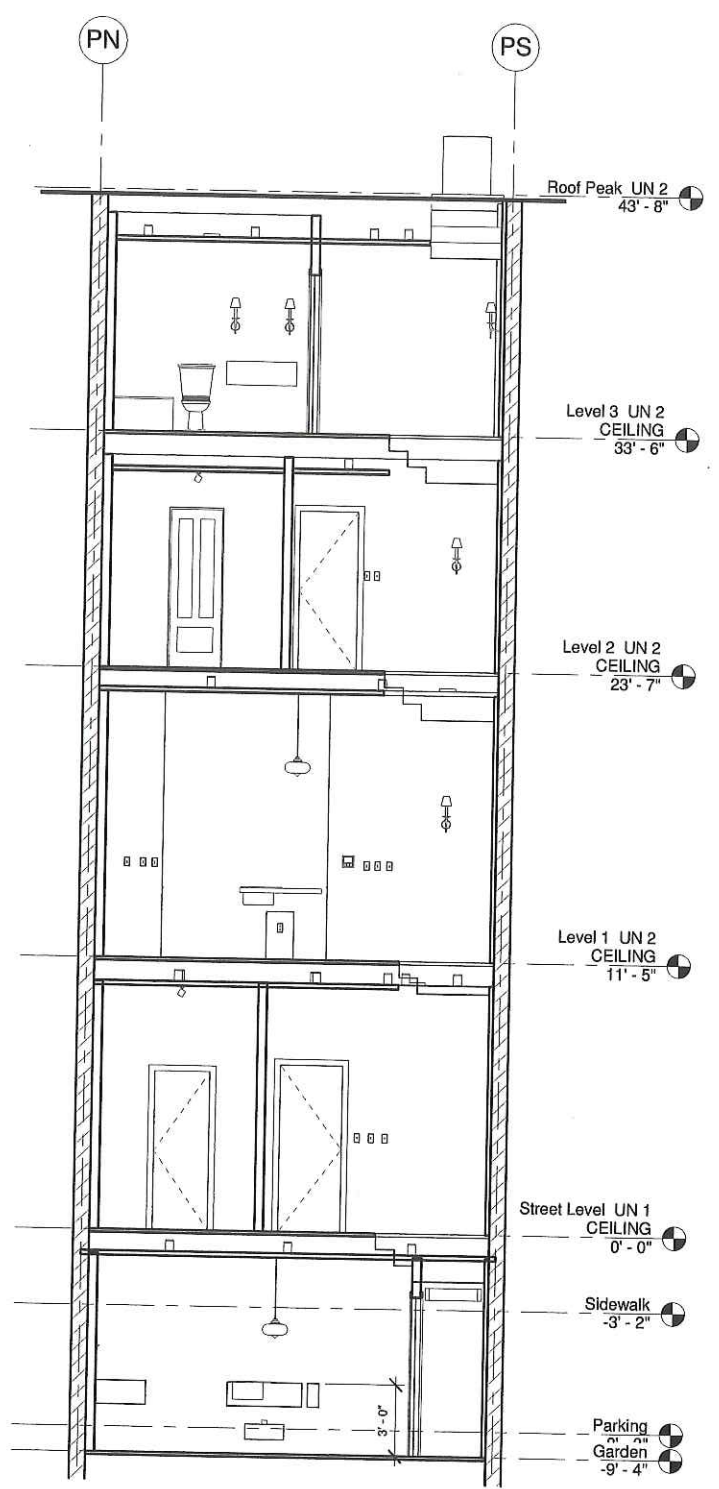

② N S through Stair
 1/4" = 1'-0"

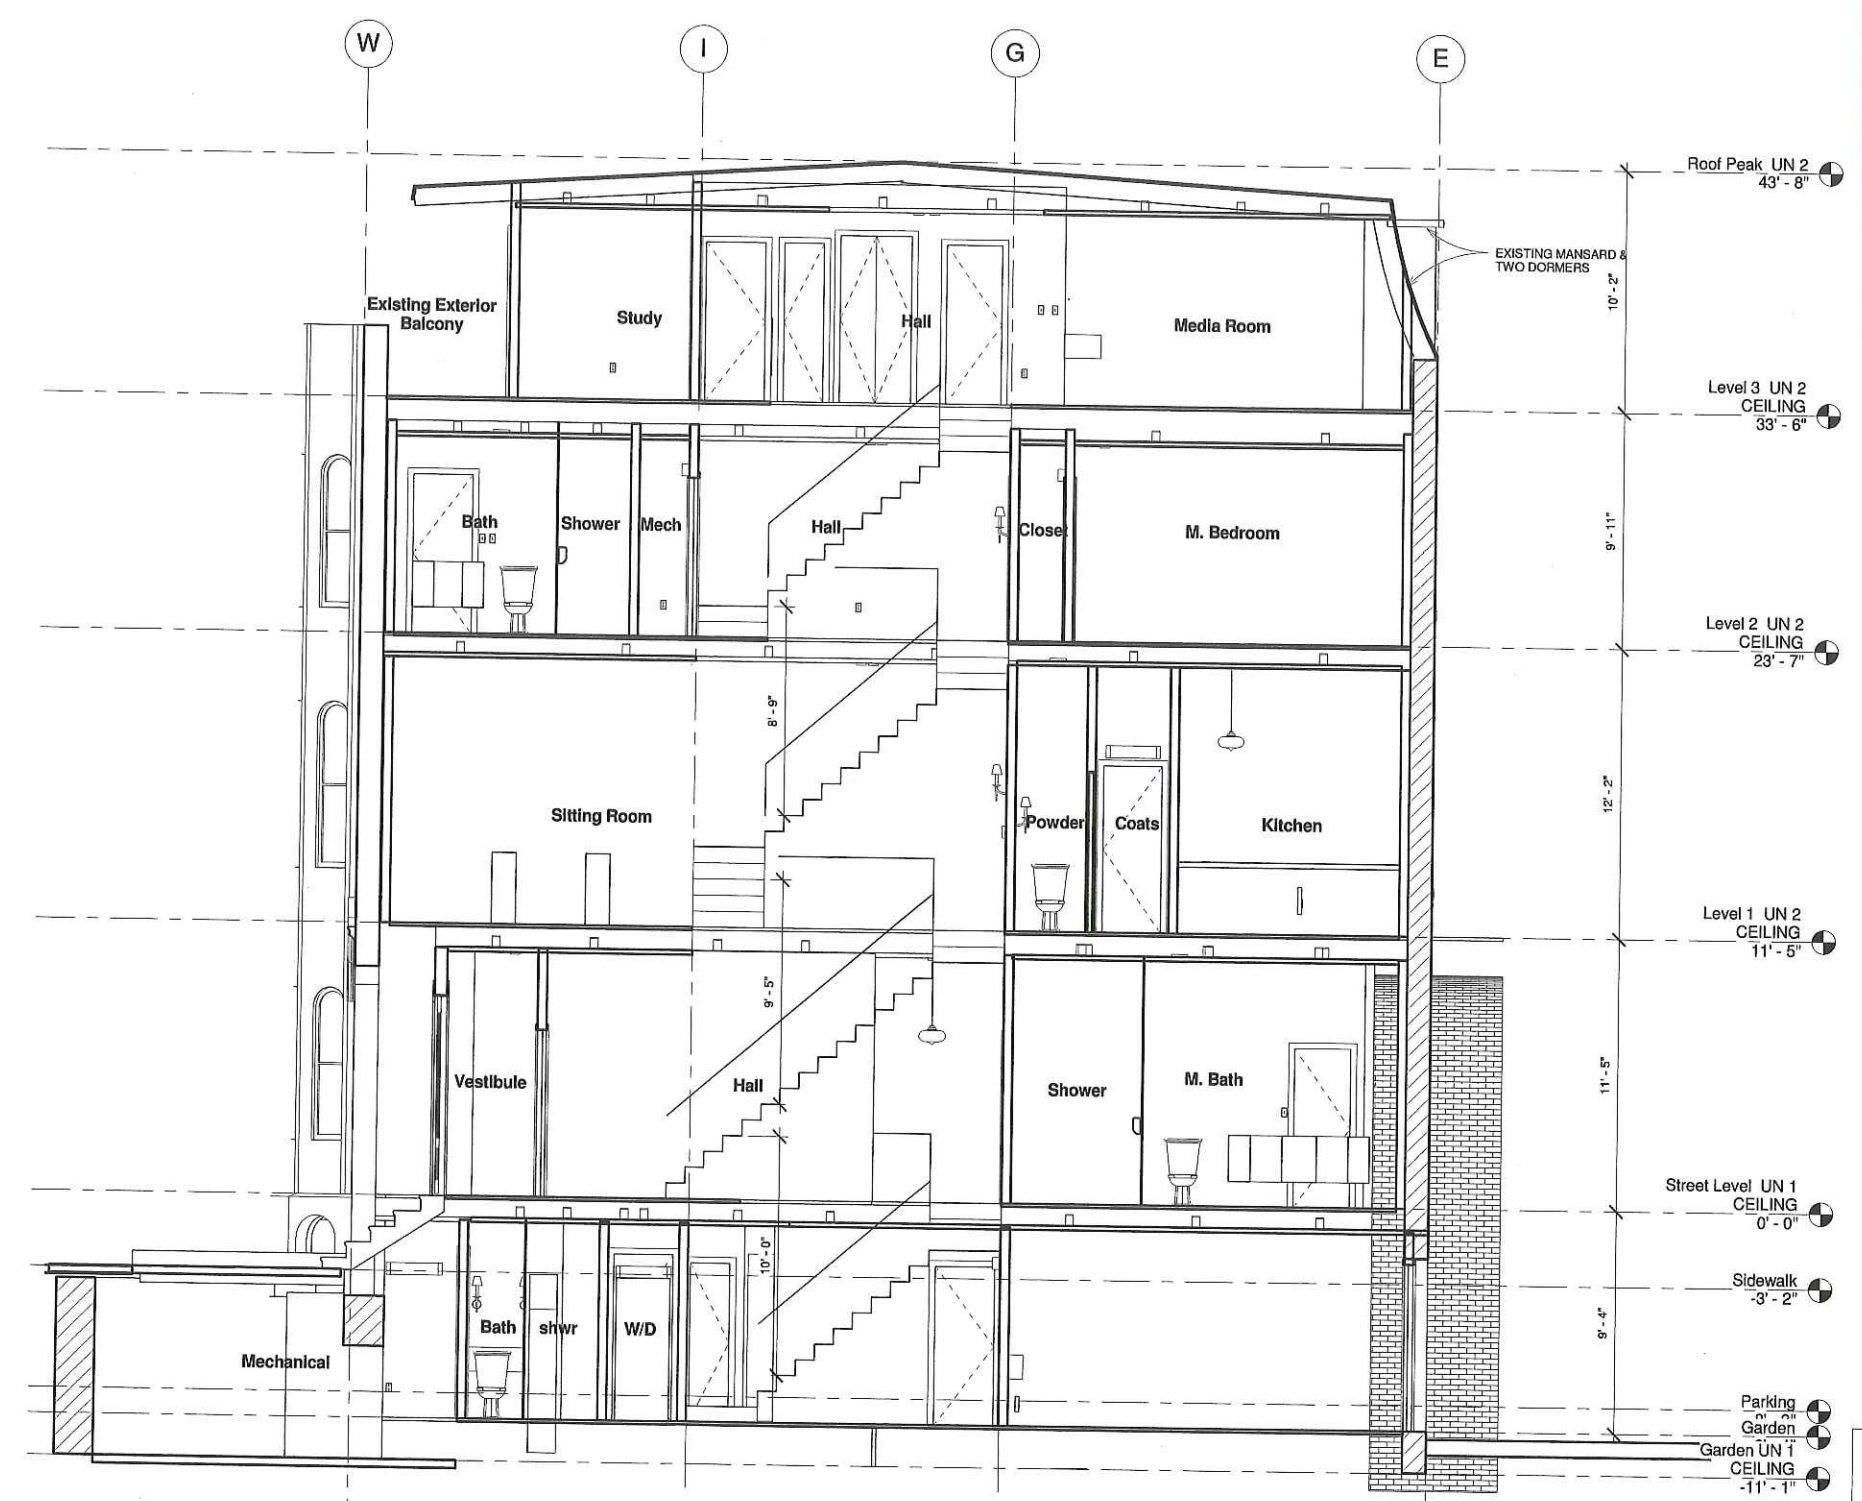

① E W through Stair
 1/4" = 1'-0"

Sam Hassan
 21 Rutland Square,
 Boston MA


Building Sections

Date 8/11/2017 10:00:25 AM

A108


Renovate Entire Building Change Occupancy from Single to Two Family

kunzarch.com

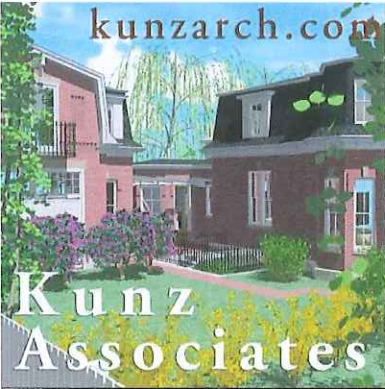

Kunz Associates

38 GREENWICH PARK
BOSTON, MASSACHUSETTS 02118
kunzarch@verizon.net
617-267-1482

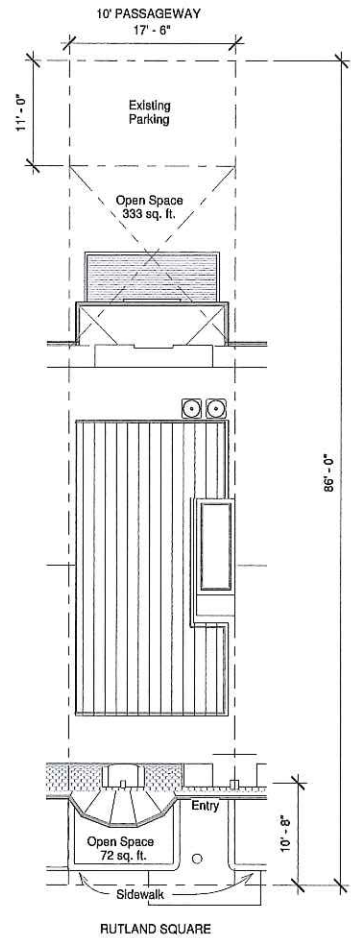

② Site Plot Plan
1" = 10'-0"



① Front from above


Sheet List	
Sheet Number	Sheet Name
A000	Title Page
A101	Existing Garden & Street
A102	Existing 1st-3rd & Roof
A103	Proposed Garden & Street
A104	Proposed 1st-3rd & Roof
A105	Garden & Street MECH
A106	1st & 2nd MECH
A107	3rd & Roof MECH
A108	Building Sections
A111	Proposed Elevations
A112	General Conditions
A113	Structural Notes
A114	Framing Plans
A115	Structural Stair Details

Sam Hassan
21 Rutland Square,
Boston MA




Title Page

Date 8/11/2017 10:03:38 AM

A000

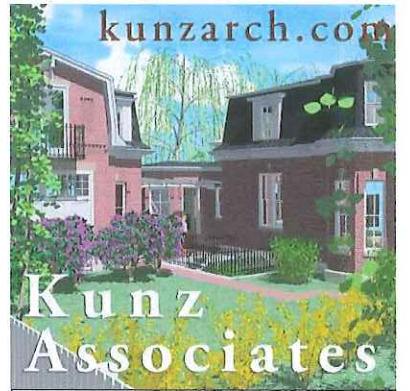

kunzarch.com
 38 GREENWICH PARK
 BOSTON, MASSACHUSETTS 02118
 kunzarch@verizon.net
 617-267-1482

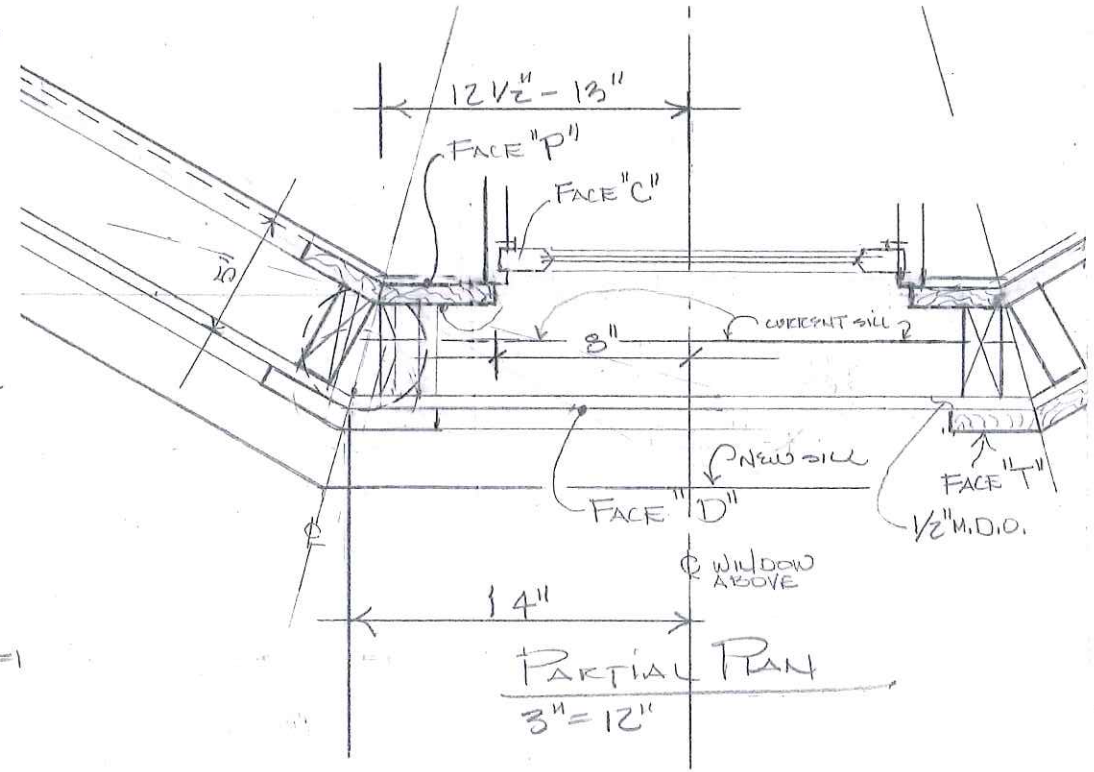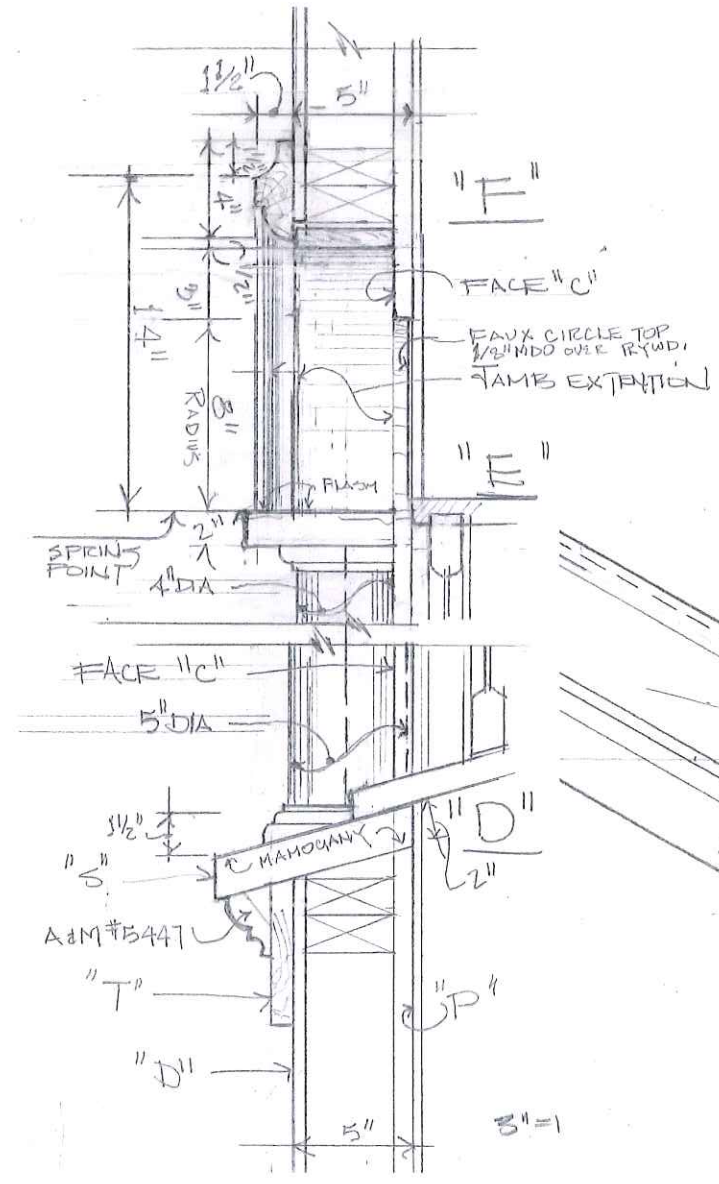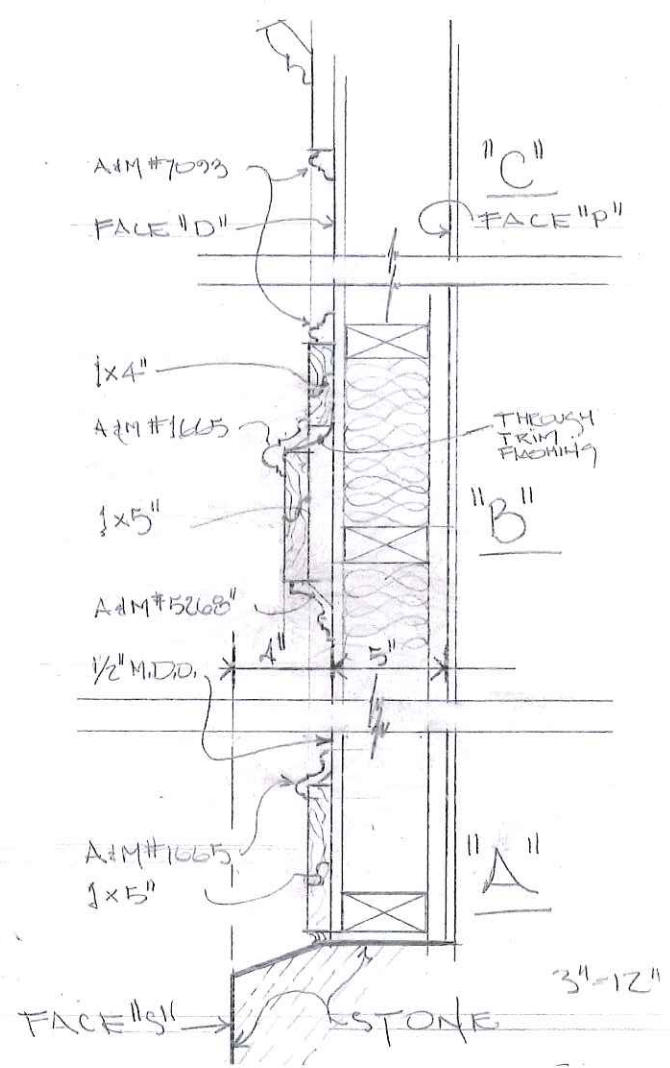

① Details for Front Bay
 3" = 1'-0"


Sam Hassan
 21 Rutland Square,
 Boston MA

Front Bay Details

Date 8/11/2017 10:38:04 AM


A 111-2

kunzarch.com




Kunz Associates

38 GREENWICH PARK
 BOSTON, MASSACHUSETTS 02118
 kunzarch@verizon.net
 617-267-1482

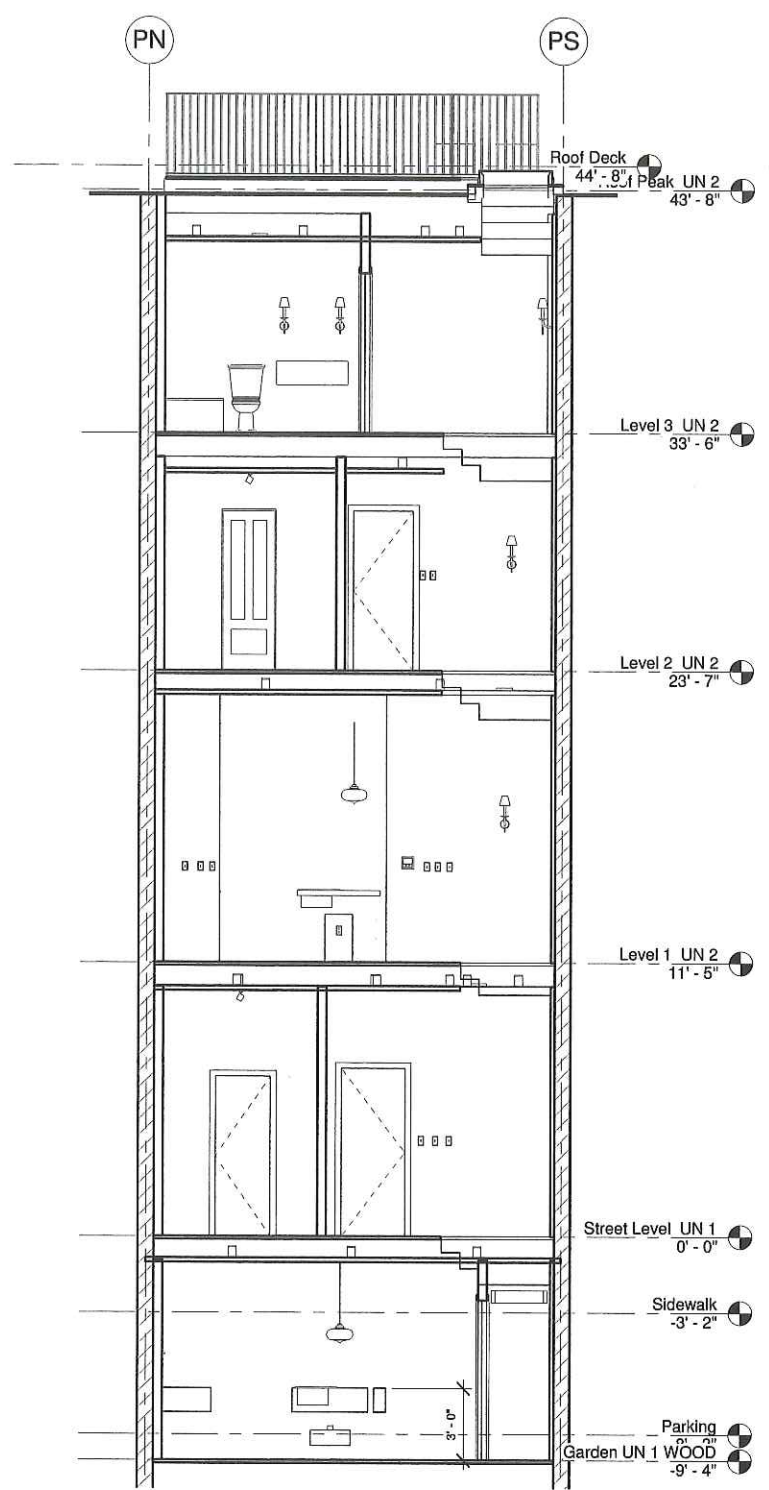

② N S through Stair
 1/4" = 1'-0"

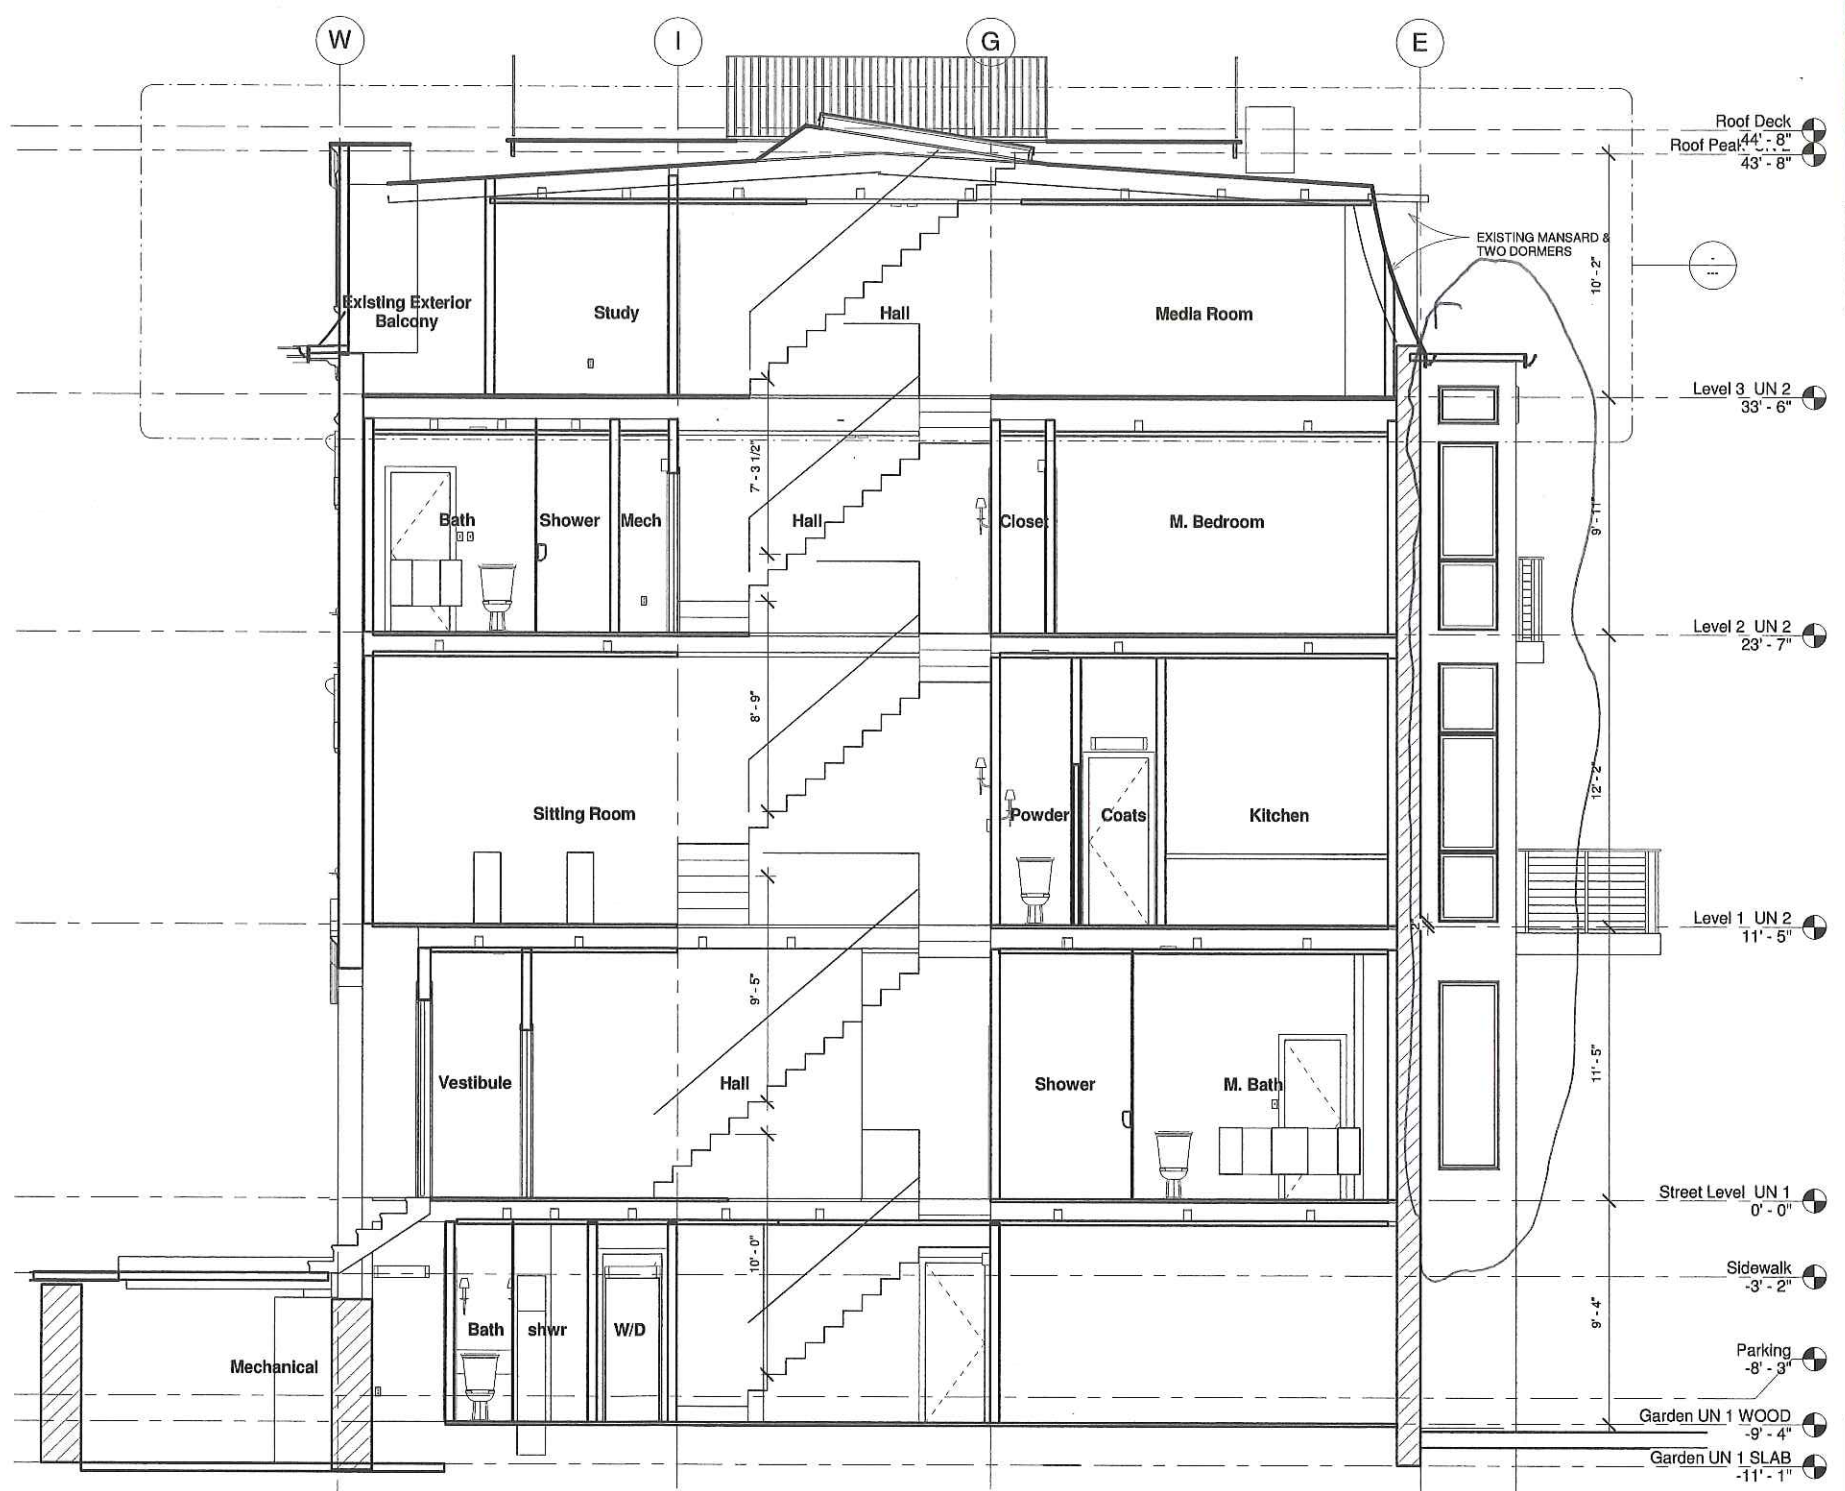


① E W through Stair
 1/4" = 1'-0"

Sam Hassan
 21 Rutland Square,
 Boston MA


Building Sections

Date 8/11/2017 10:05:32 AM


A109

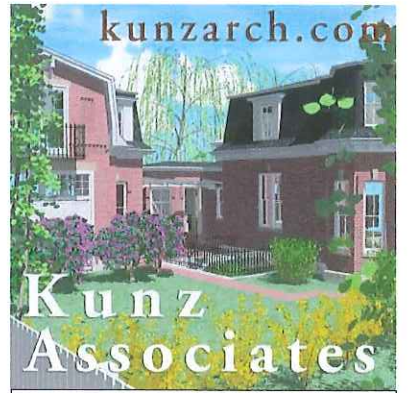

38 GREENWICH PARK
 BOSTON, MASSACHUSETTS 02118
 kunzarch@verizon.net
 617-267-1482

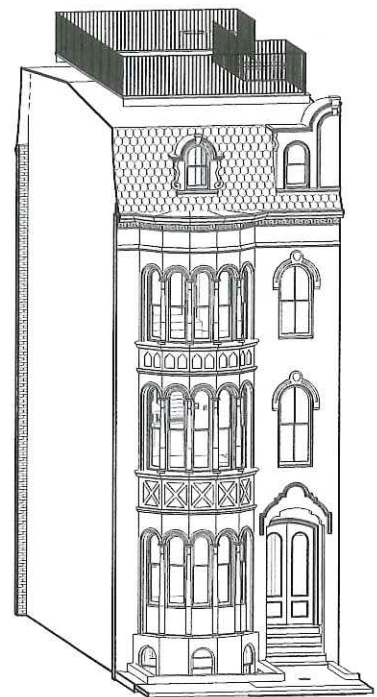

3 view from WNW

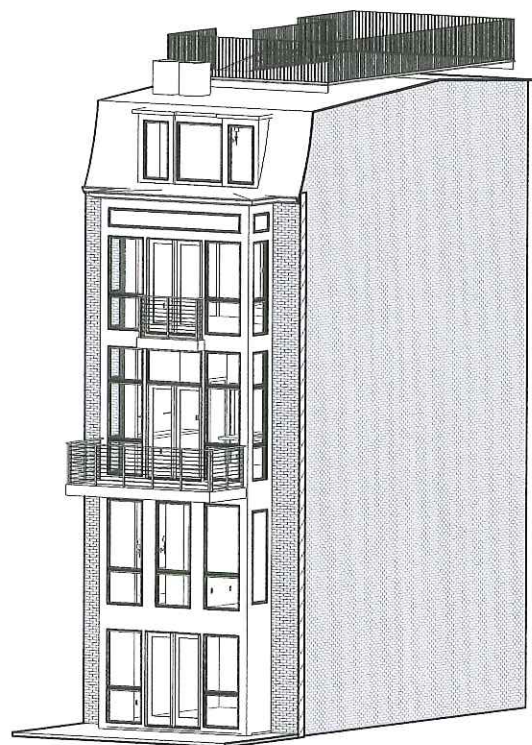


4 View from ENE

Not part of this application



1 EAST (Alley)
 1/4" = 1'-0"

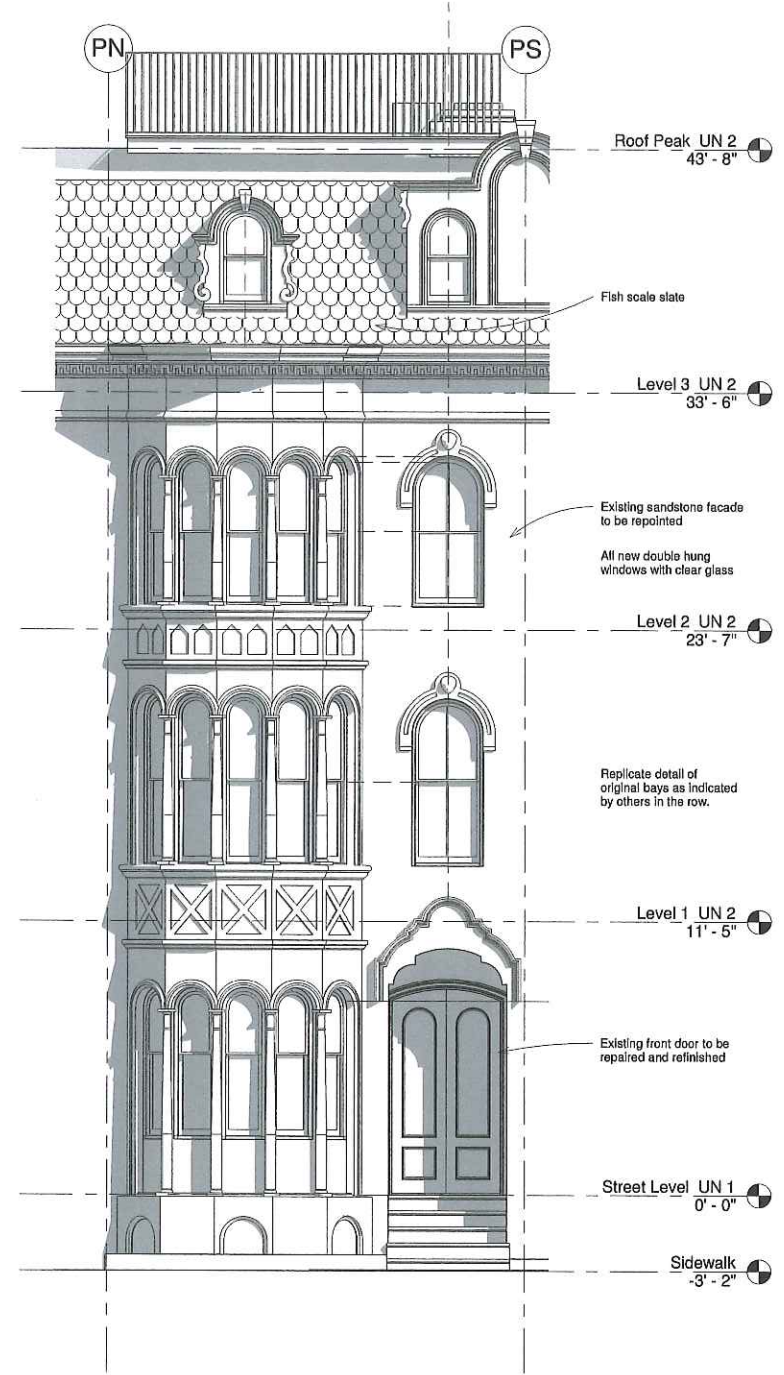

2 WEST (Rutland Square)
 1/4" = 1'-0"

Sam Hassan
 21 Rutland Square,
 Boston MA
 Proposed Elevations

Date 8/11/2017 10:15:46 AM

A111