 
 


-  EXISTING ROOF DECK
-  PROPOSED ROOF DECK

1 BLOCK PLAN  
1" = 40'-0"


**Timothy Burke**  
ARCHITECTURE

142 BERKELY STREET, BOSTON MASSACHUSETTS 02116  
P: 617.266.1332 | W: timothyburke.net | F: 617.266.1116

Date: 8/30/17 Drawn By: CO  
BLOCK PLAN  
Refer To:

26 MOUNT VERNON ST.  
BOSTON, MASSACHUSETTS

**A1.6**

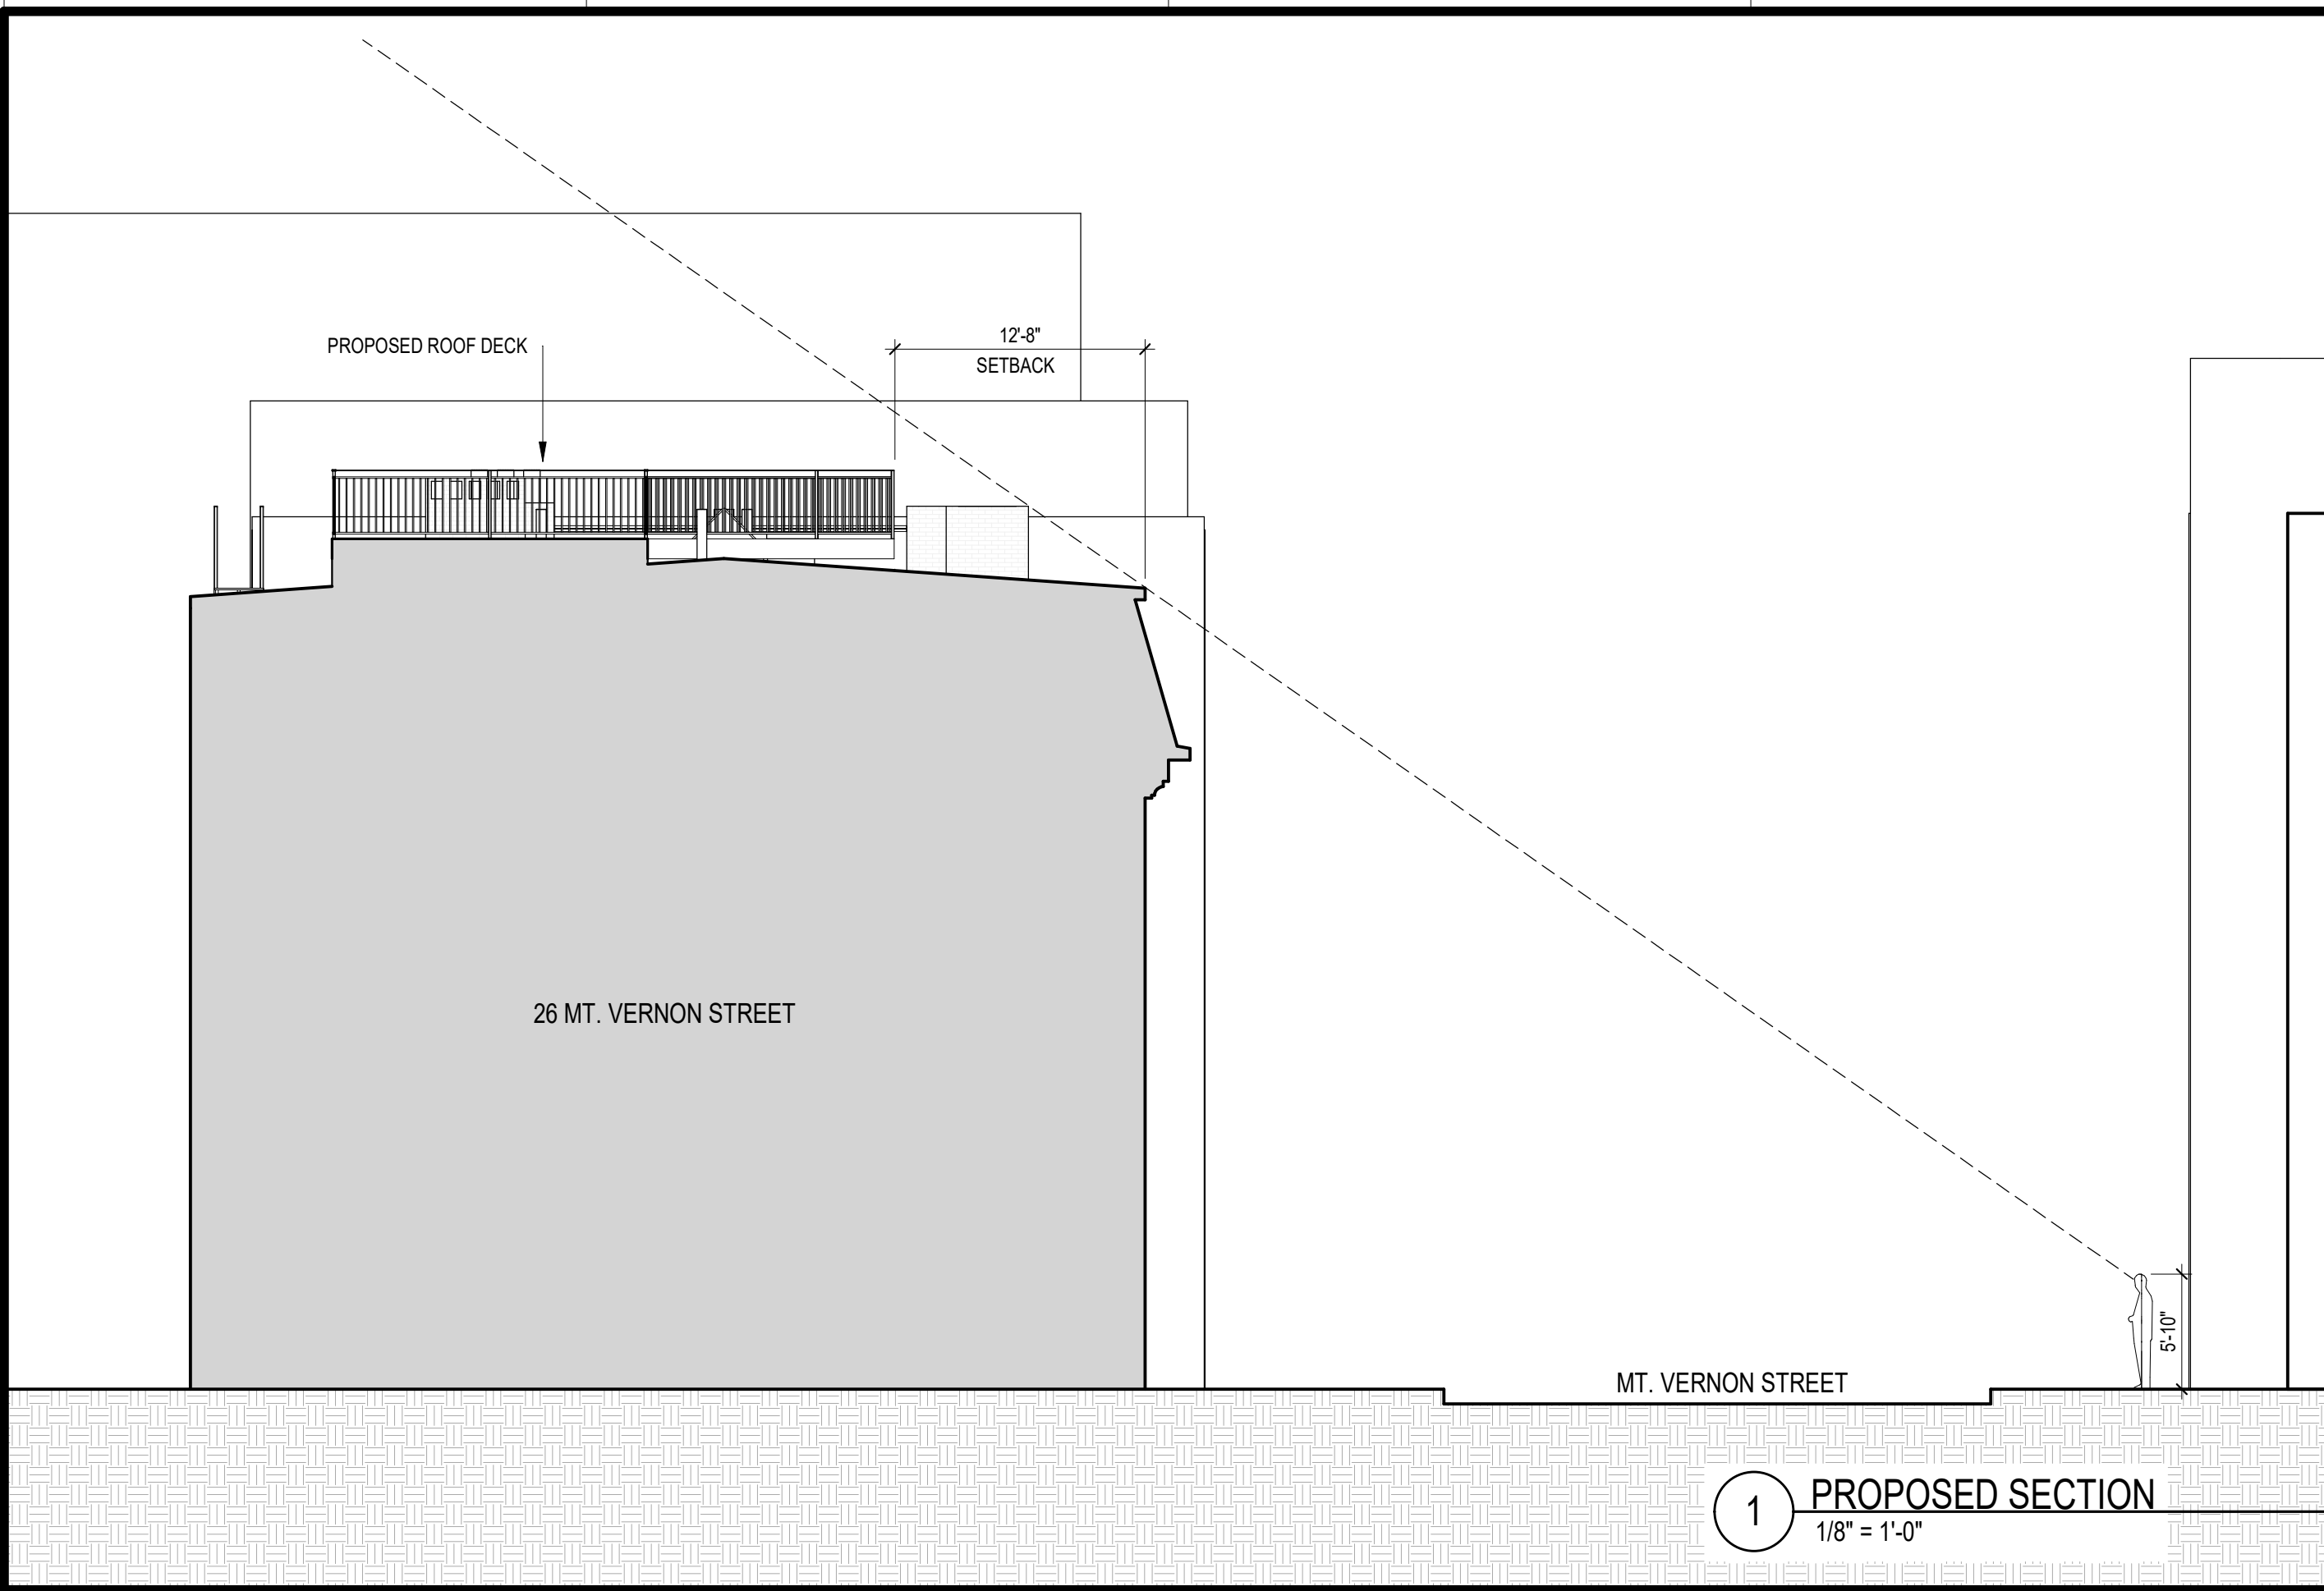

PROPOSED ROOF DECK

12'-8"  
SETBACK

26 MT. VERNON STREET

MT. VERNON STREET

5'-10"


1 PROPOSED SECTION  
1/8" = 1'-0"

**Timothy Burke**  
ARCHITECTURE  
142 BERKELY STREET, BOSTON MASSACHUSETTS 02116  
P: 617.266.1332 | W: timothyburke.net | F: 617.266.1116

Date: 8/30/17 Drawn By: CO  
SITE SECTION  
Refer To:

26 MOUNT VERNON ST.  
BOSTON, MASSACHUSETTS

**A1.7**

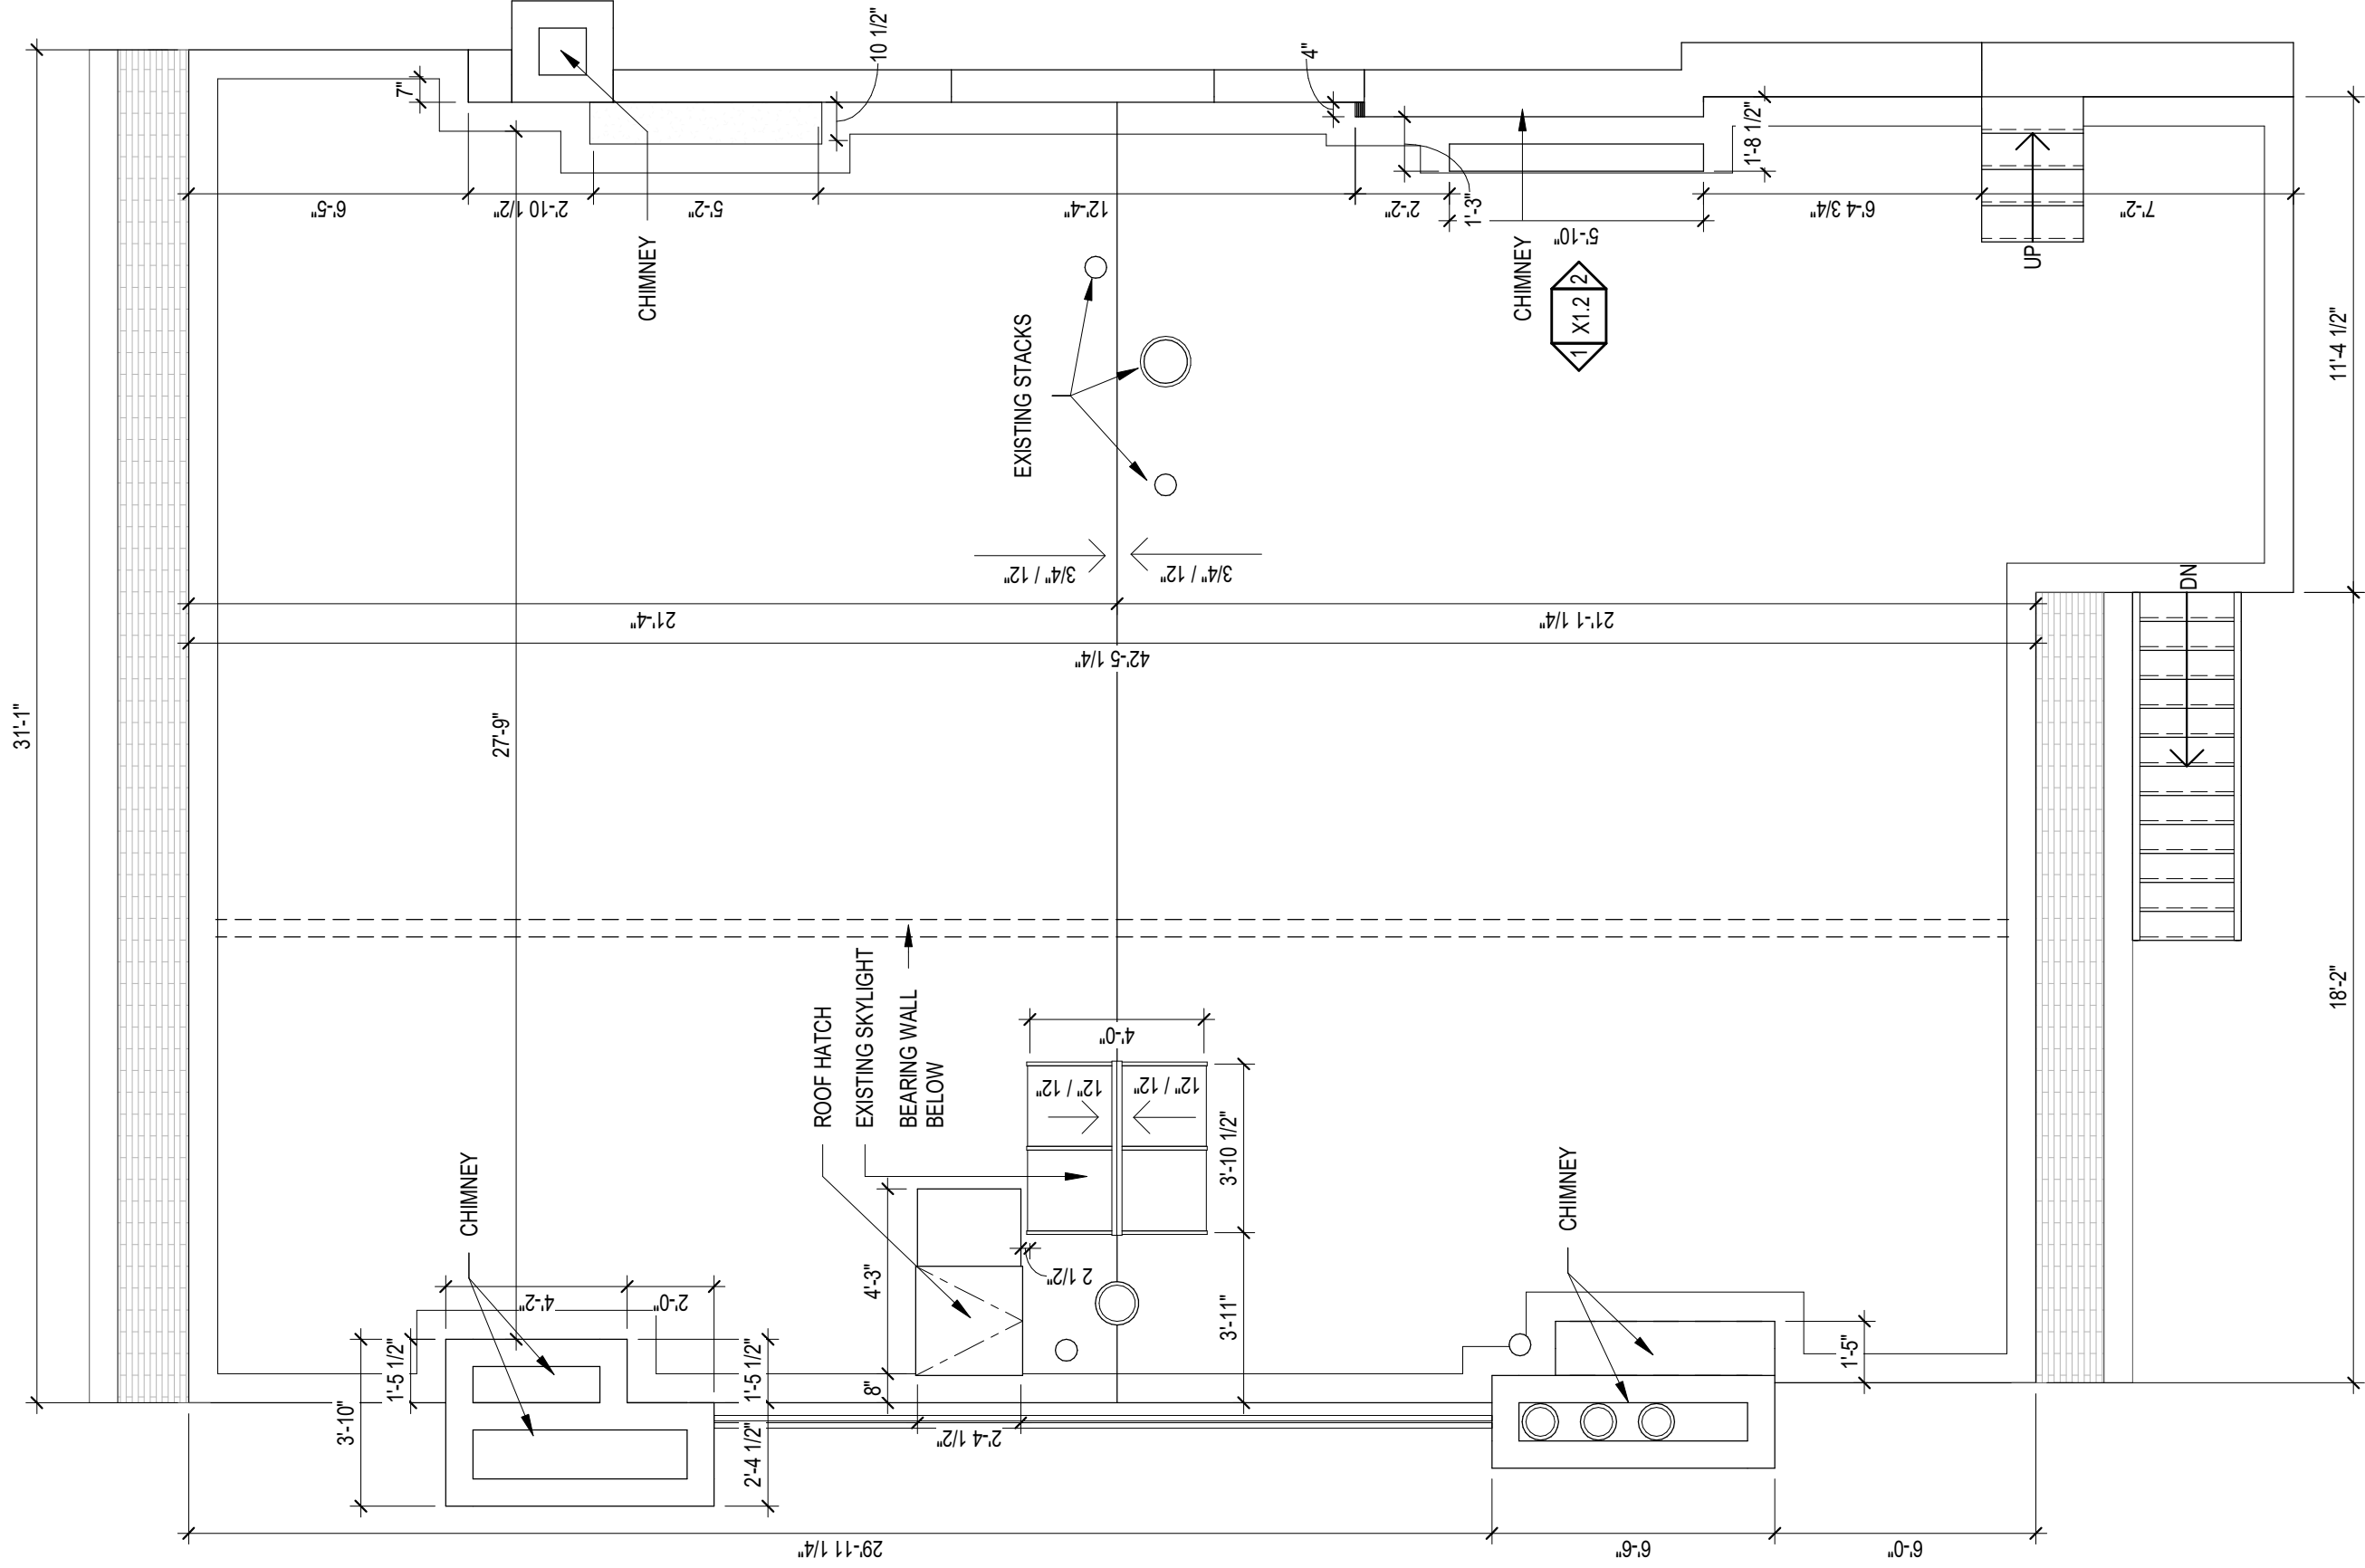

1 ROOF PLAN - EXISTING

1/4" = 1'-0"

26 MOUNT VERNON ST.  
BOSTON, MASSACHUSETTS

X1.1

Date: 8/30/17 Drawn By: WFL


ROOF PLAN

Refer To:


**Timothy Burke**  
ARCHITECTURE

142 BERKELY STREET, BOSTON MASSACHUSETTS 02116  
P: 617.266.1332 | W: timothyburke.net | F: 617.266.1116

MT. VERNON STREET

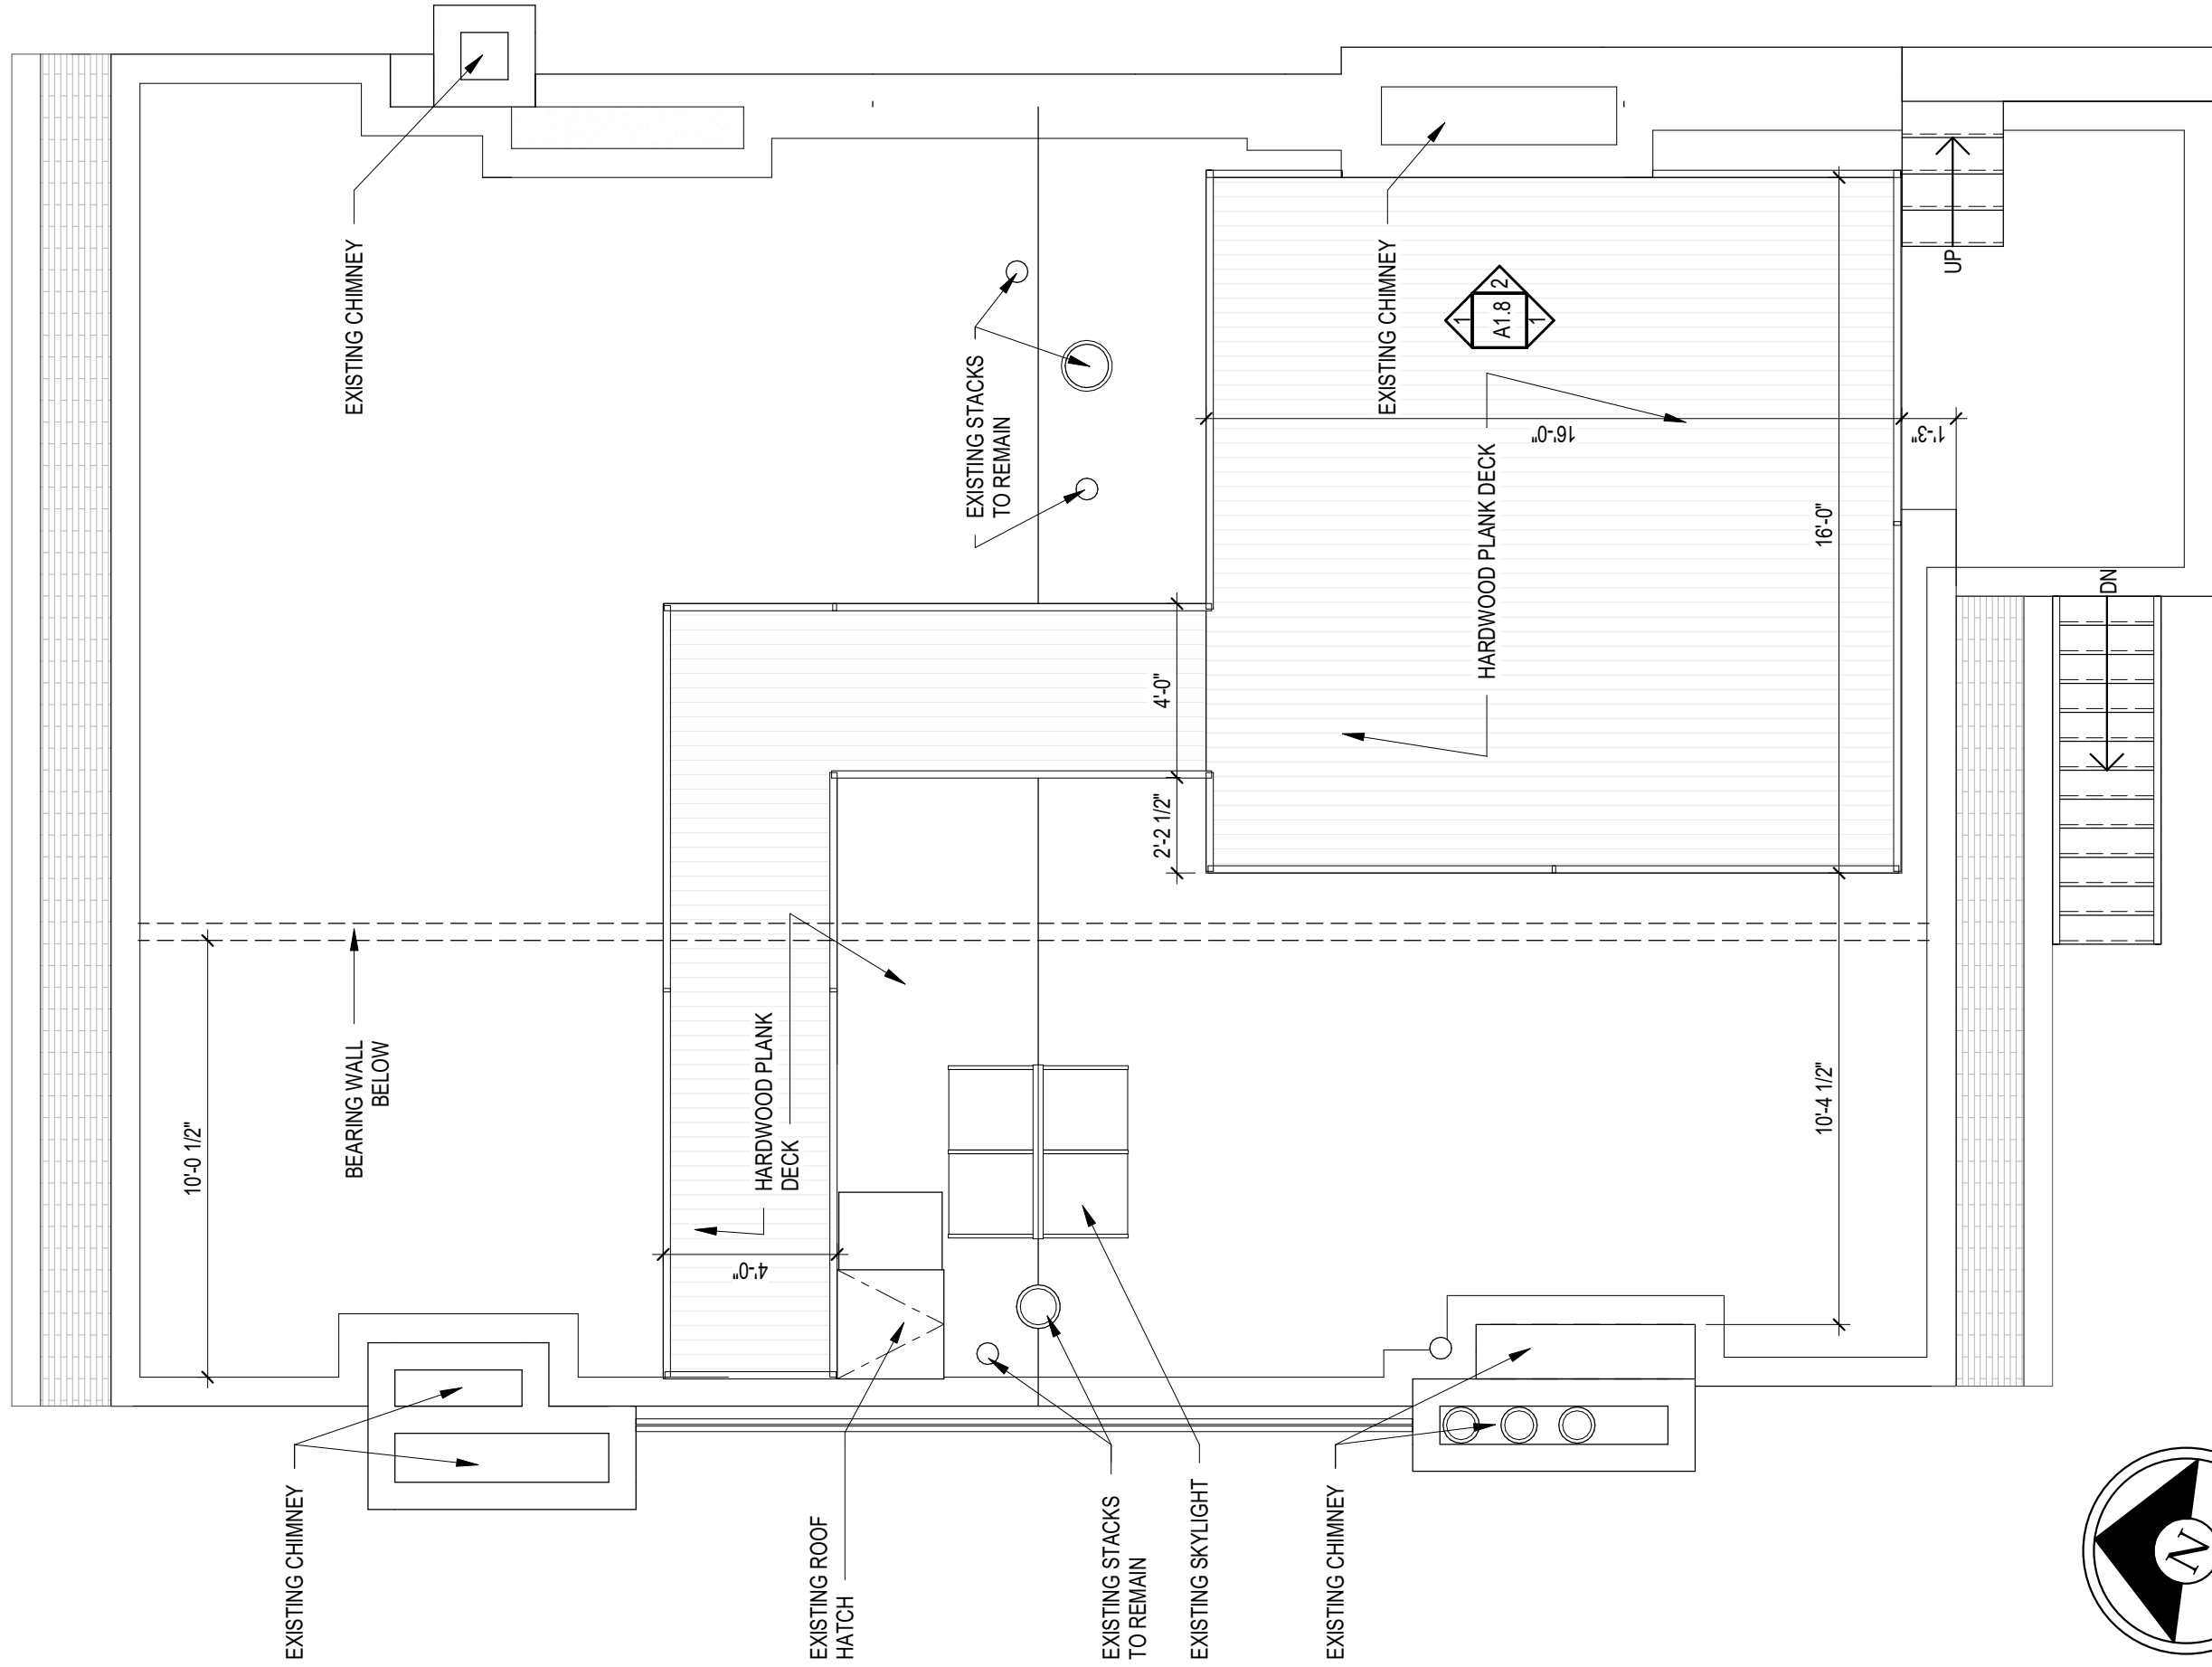

1 ROOF PLAN - PROPOSED  
1/4" = 1'-0"

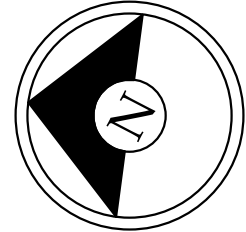

26 MOUNT VERNON ST.  
BOSTON, MASSACHUSETTS

A1.0



Date: 8/30/17 Drawn By: WFL


ROOF PLAN - PROPOSED

Refer To:



**Timothy Burke**  
ARCHITECTURE


142 BERKELY STREET, BOSTON MASSACHUSETTS 02116  
P: 617.266.1332 | W: timothyburke.net | F: 617.266.1116

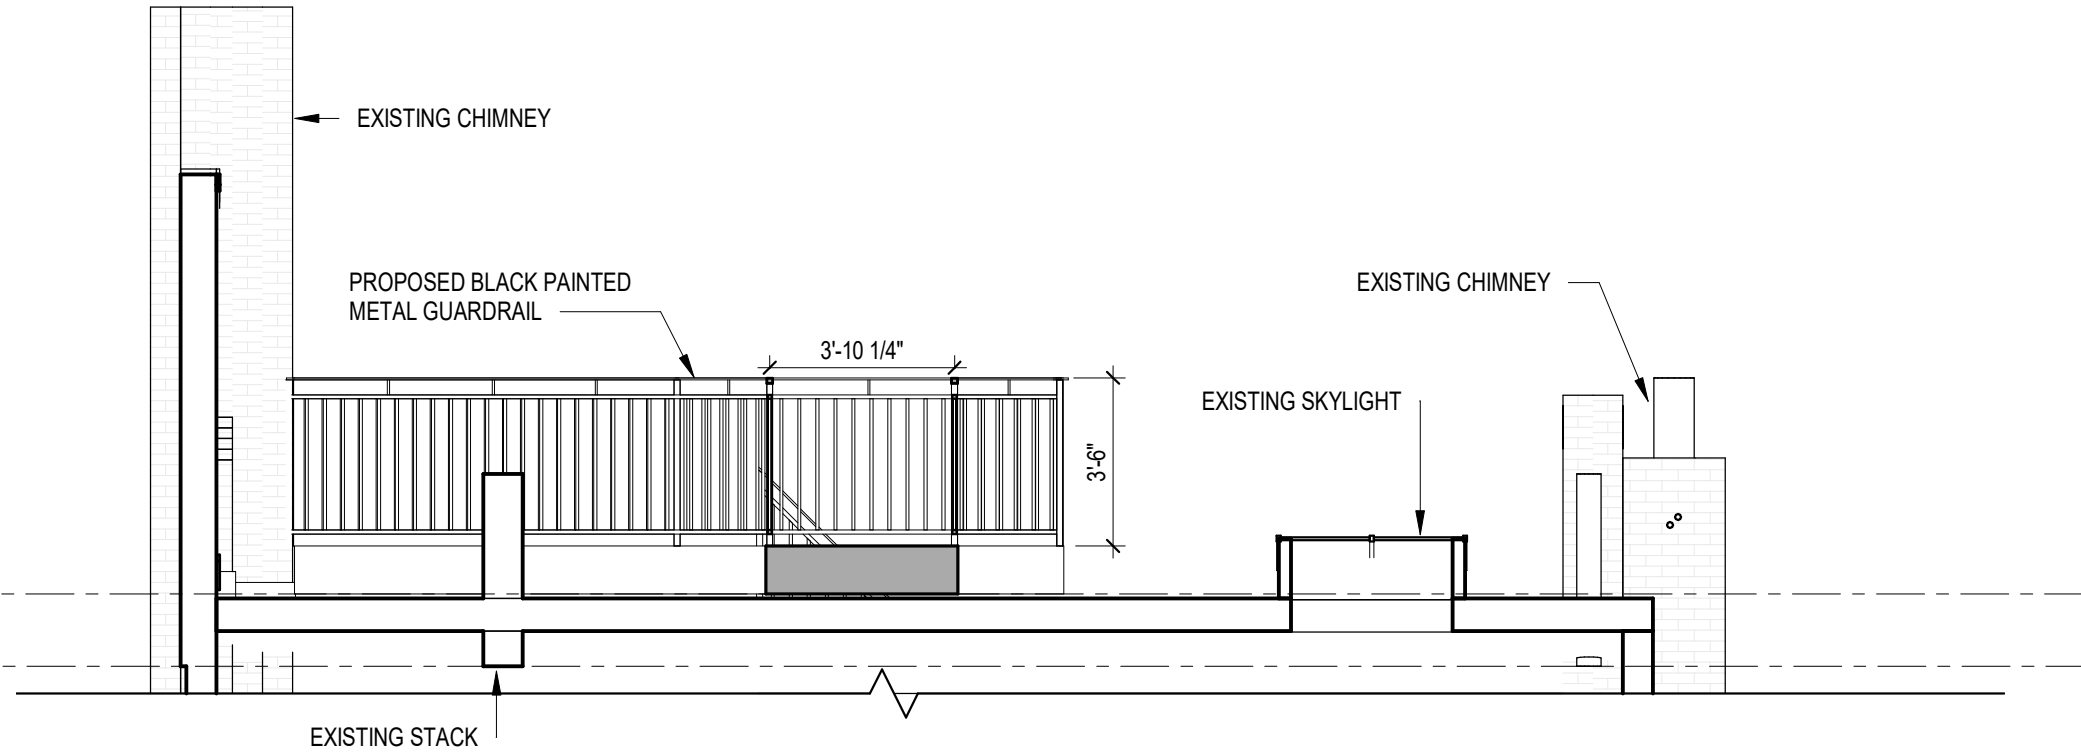 RIDGE  
 ROOF



**1 NORTH PROPOSED**  
 1/4" = 1'-0"

 RIDGE  
 ROOF

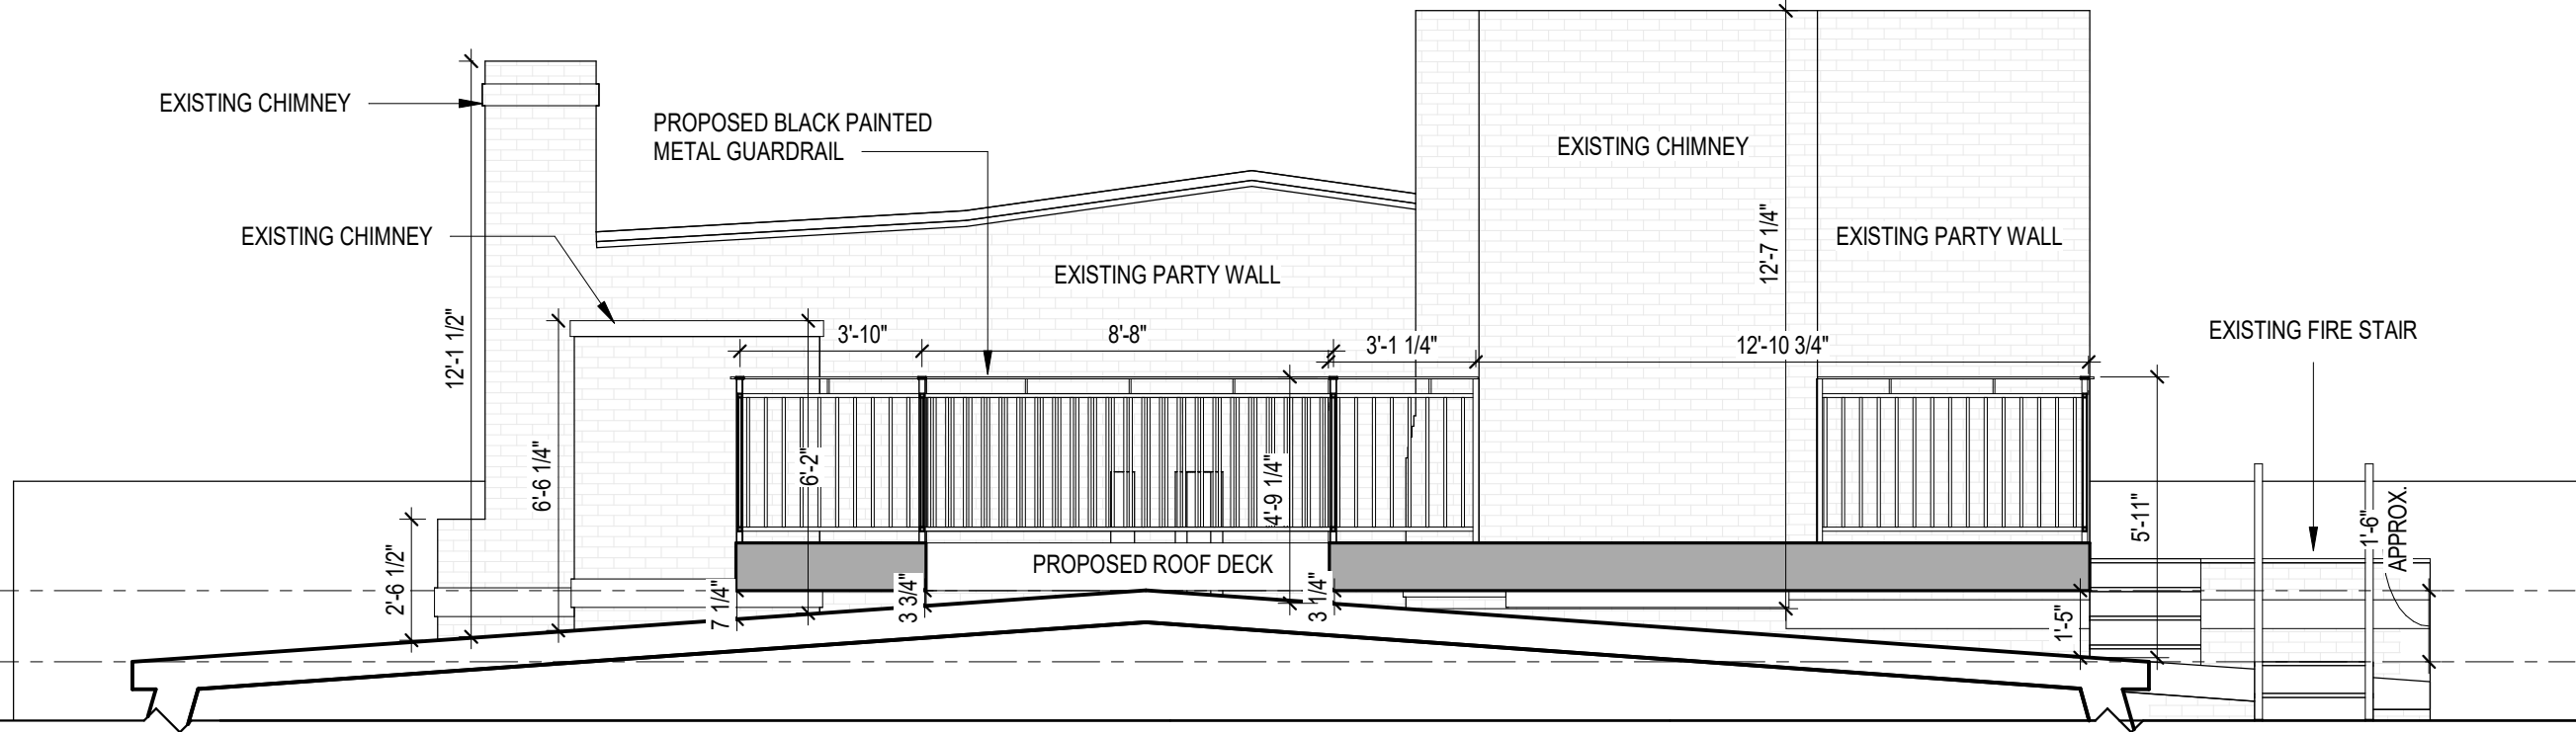

**2 WEST PROPOSED**  
 1/4" = 1'-0"



**Timothy Burke**  
 ARCHITECTURE

142 BERKELY STREET, BOSTON MASSACHUSETTS 02116  
 P: 617.266.1332 | W: timothyburke.net | F: 617.266.1116


Date: 8/30/17 Drawn By: Author

NORTH + WEST ELEVATION


Refer To:

26 MOUNT VERNON ST.  
 BOSTON, MASSACHUSETTS

**A1.8**

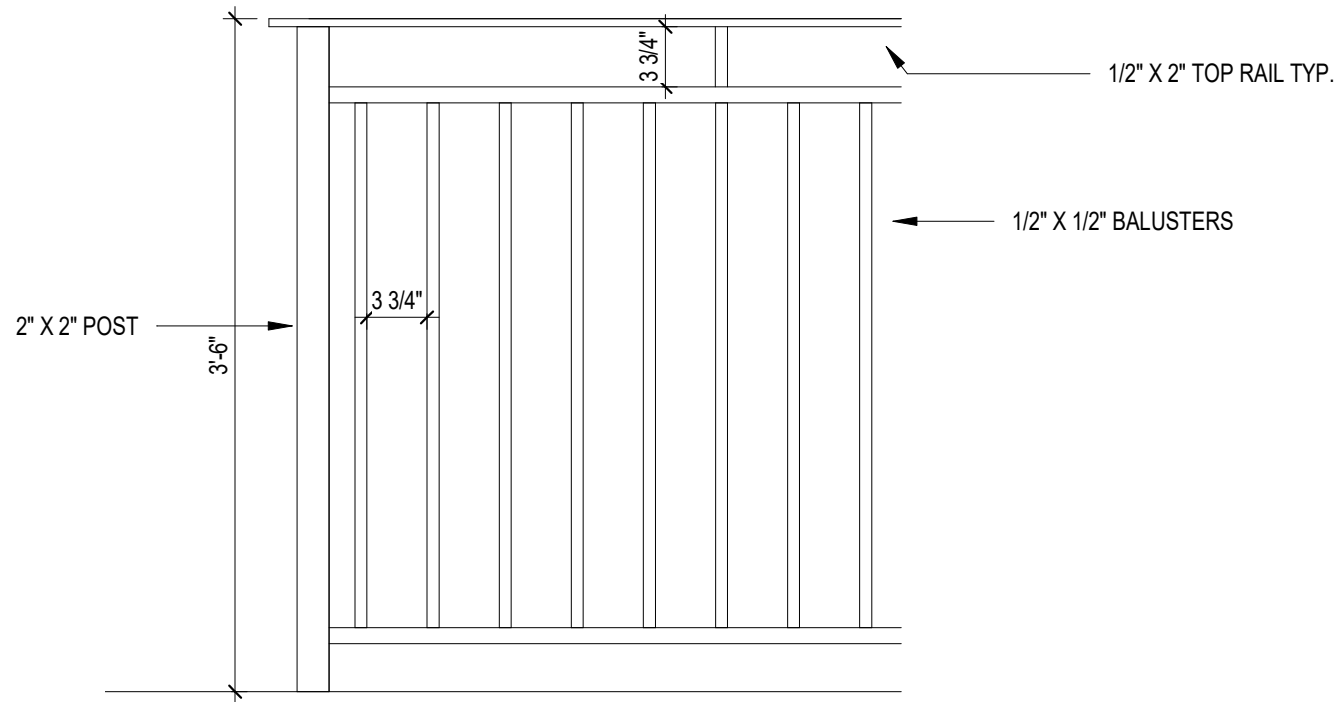

**2** PROPOSED GUARDRAIL DETAIL  
1" = 1'-0"

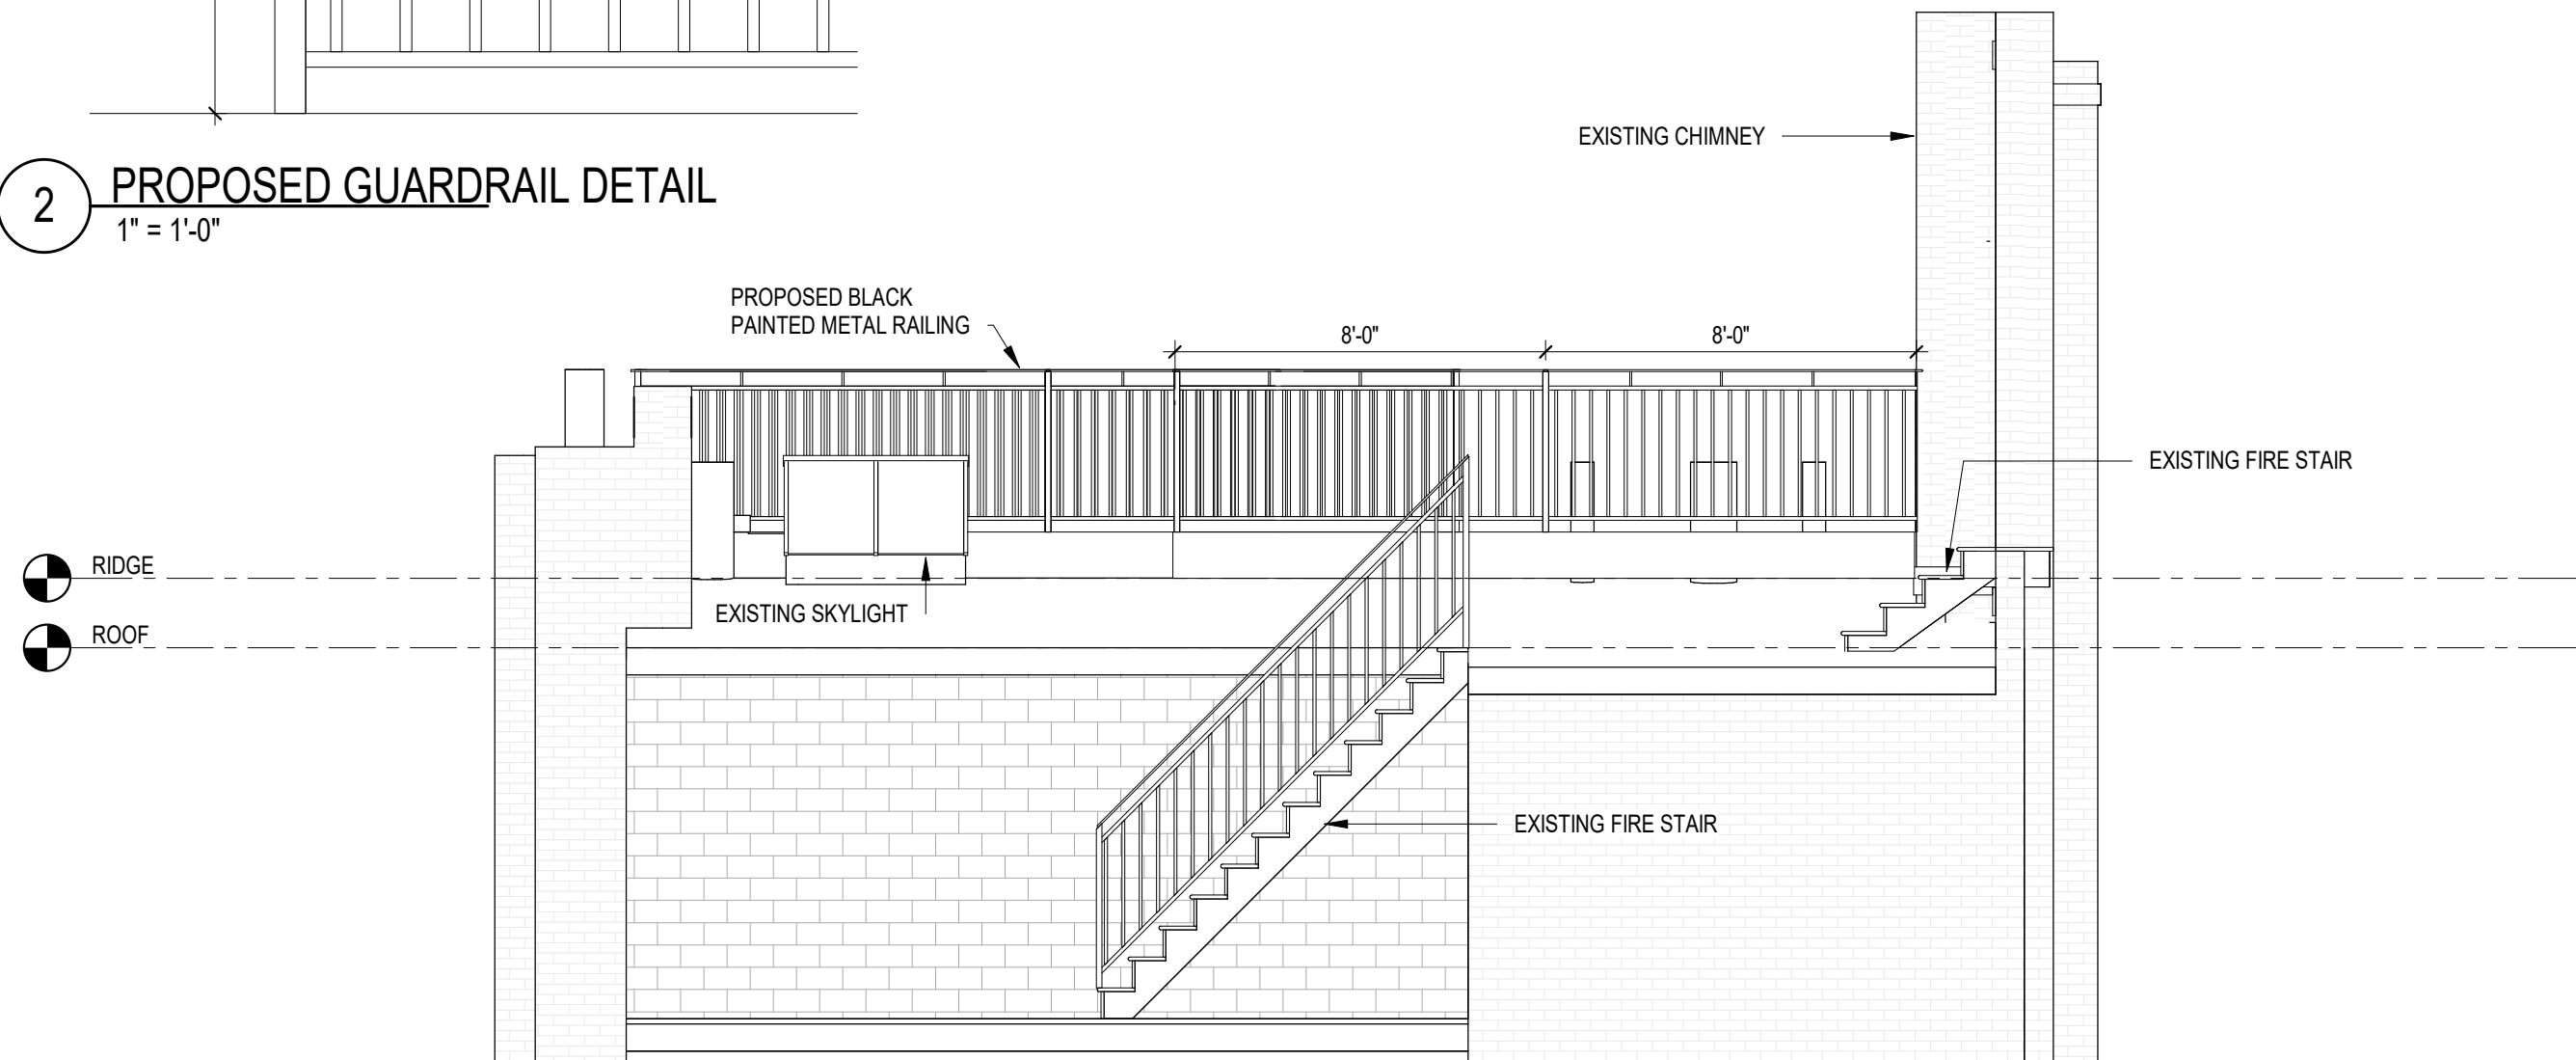

**1** SOUTH PROPOSED  
1/4" = 1'-0"



**Timothy Burke**  
ARCHITECTURE

142 BERKELY STREET, BOSTON MASSACHUSETTS 02116  
P: 617.266.1332 | W: timothyburke.net | F: 617.266.1116

Date: 8/30/17 Drawn By: Author

SOUTH ELEVATION

Refer To:

26 MOUNT VERNON ST.  
BOSTON, MASSACHUSETTS

**A1.9**

26 Mount Vernon Street  
View of Front Facade 8-28-17



26 Mt. Vernon Street  
3/4 view of Front 8-28-17






26 Mount Vernon Street  
View from Walnut Street  
8-28-17

Deck  
Location



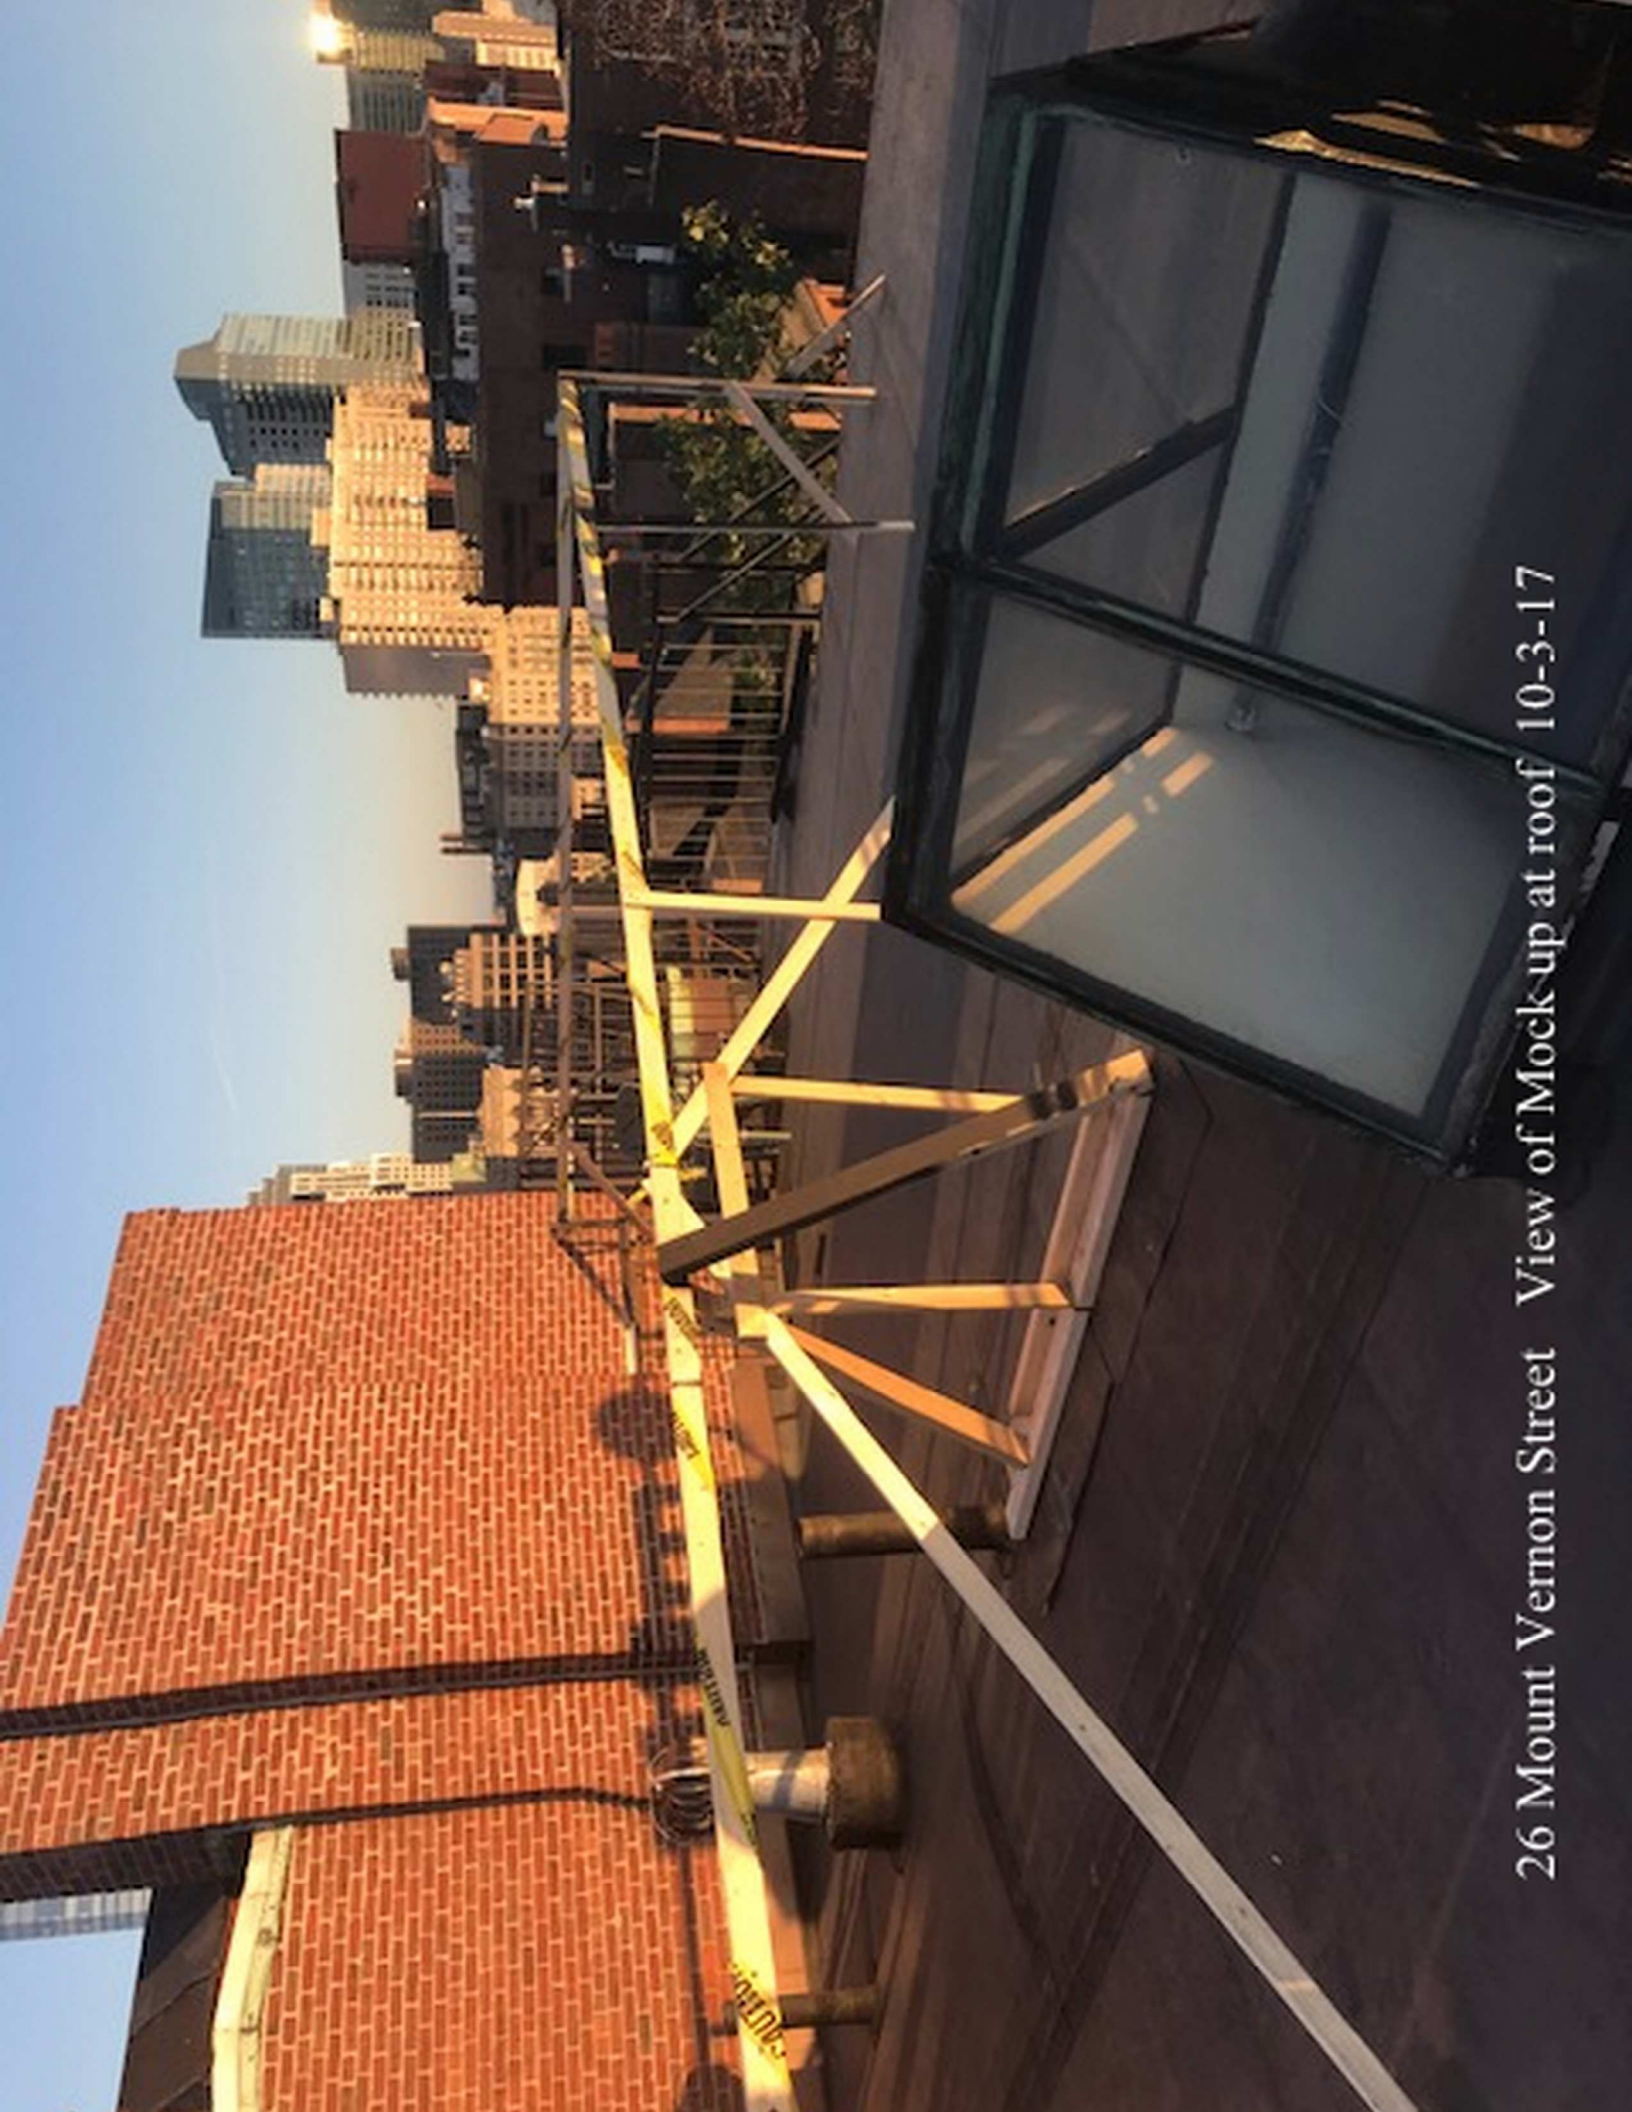

26 Mount Vernon Street View of Mock-up at roof 10-3-17



Railing

26 Mount Vernon  
View from Mount Vernon  
Street 10-3-17

Boston MA  
Resident  
Permit  
Parking  
Only

30



Railing

26 Mount Vernon Street View from Walnut Street 10-3-17