


Ellsworth Residence


166 Marlborough Street
Boston, MA

Issued for BBAC Approval

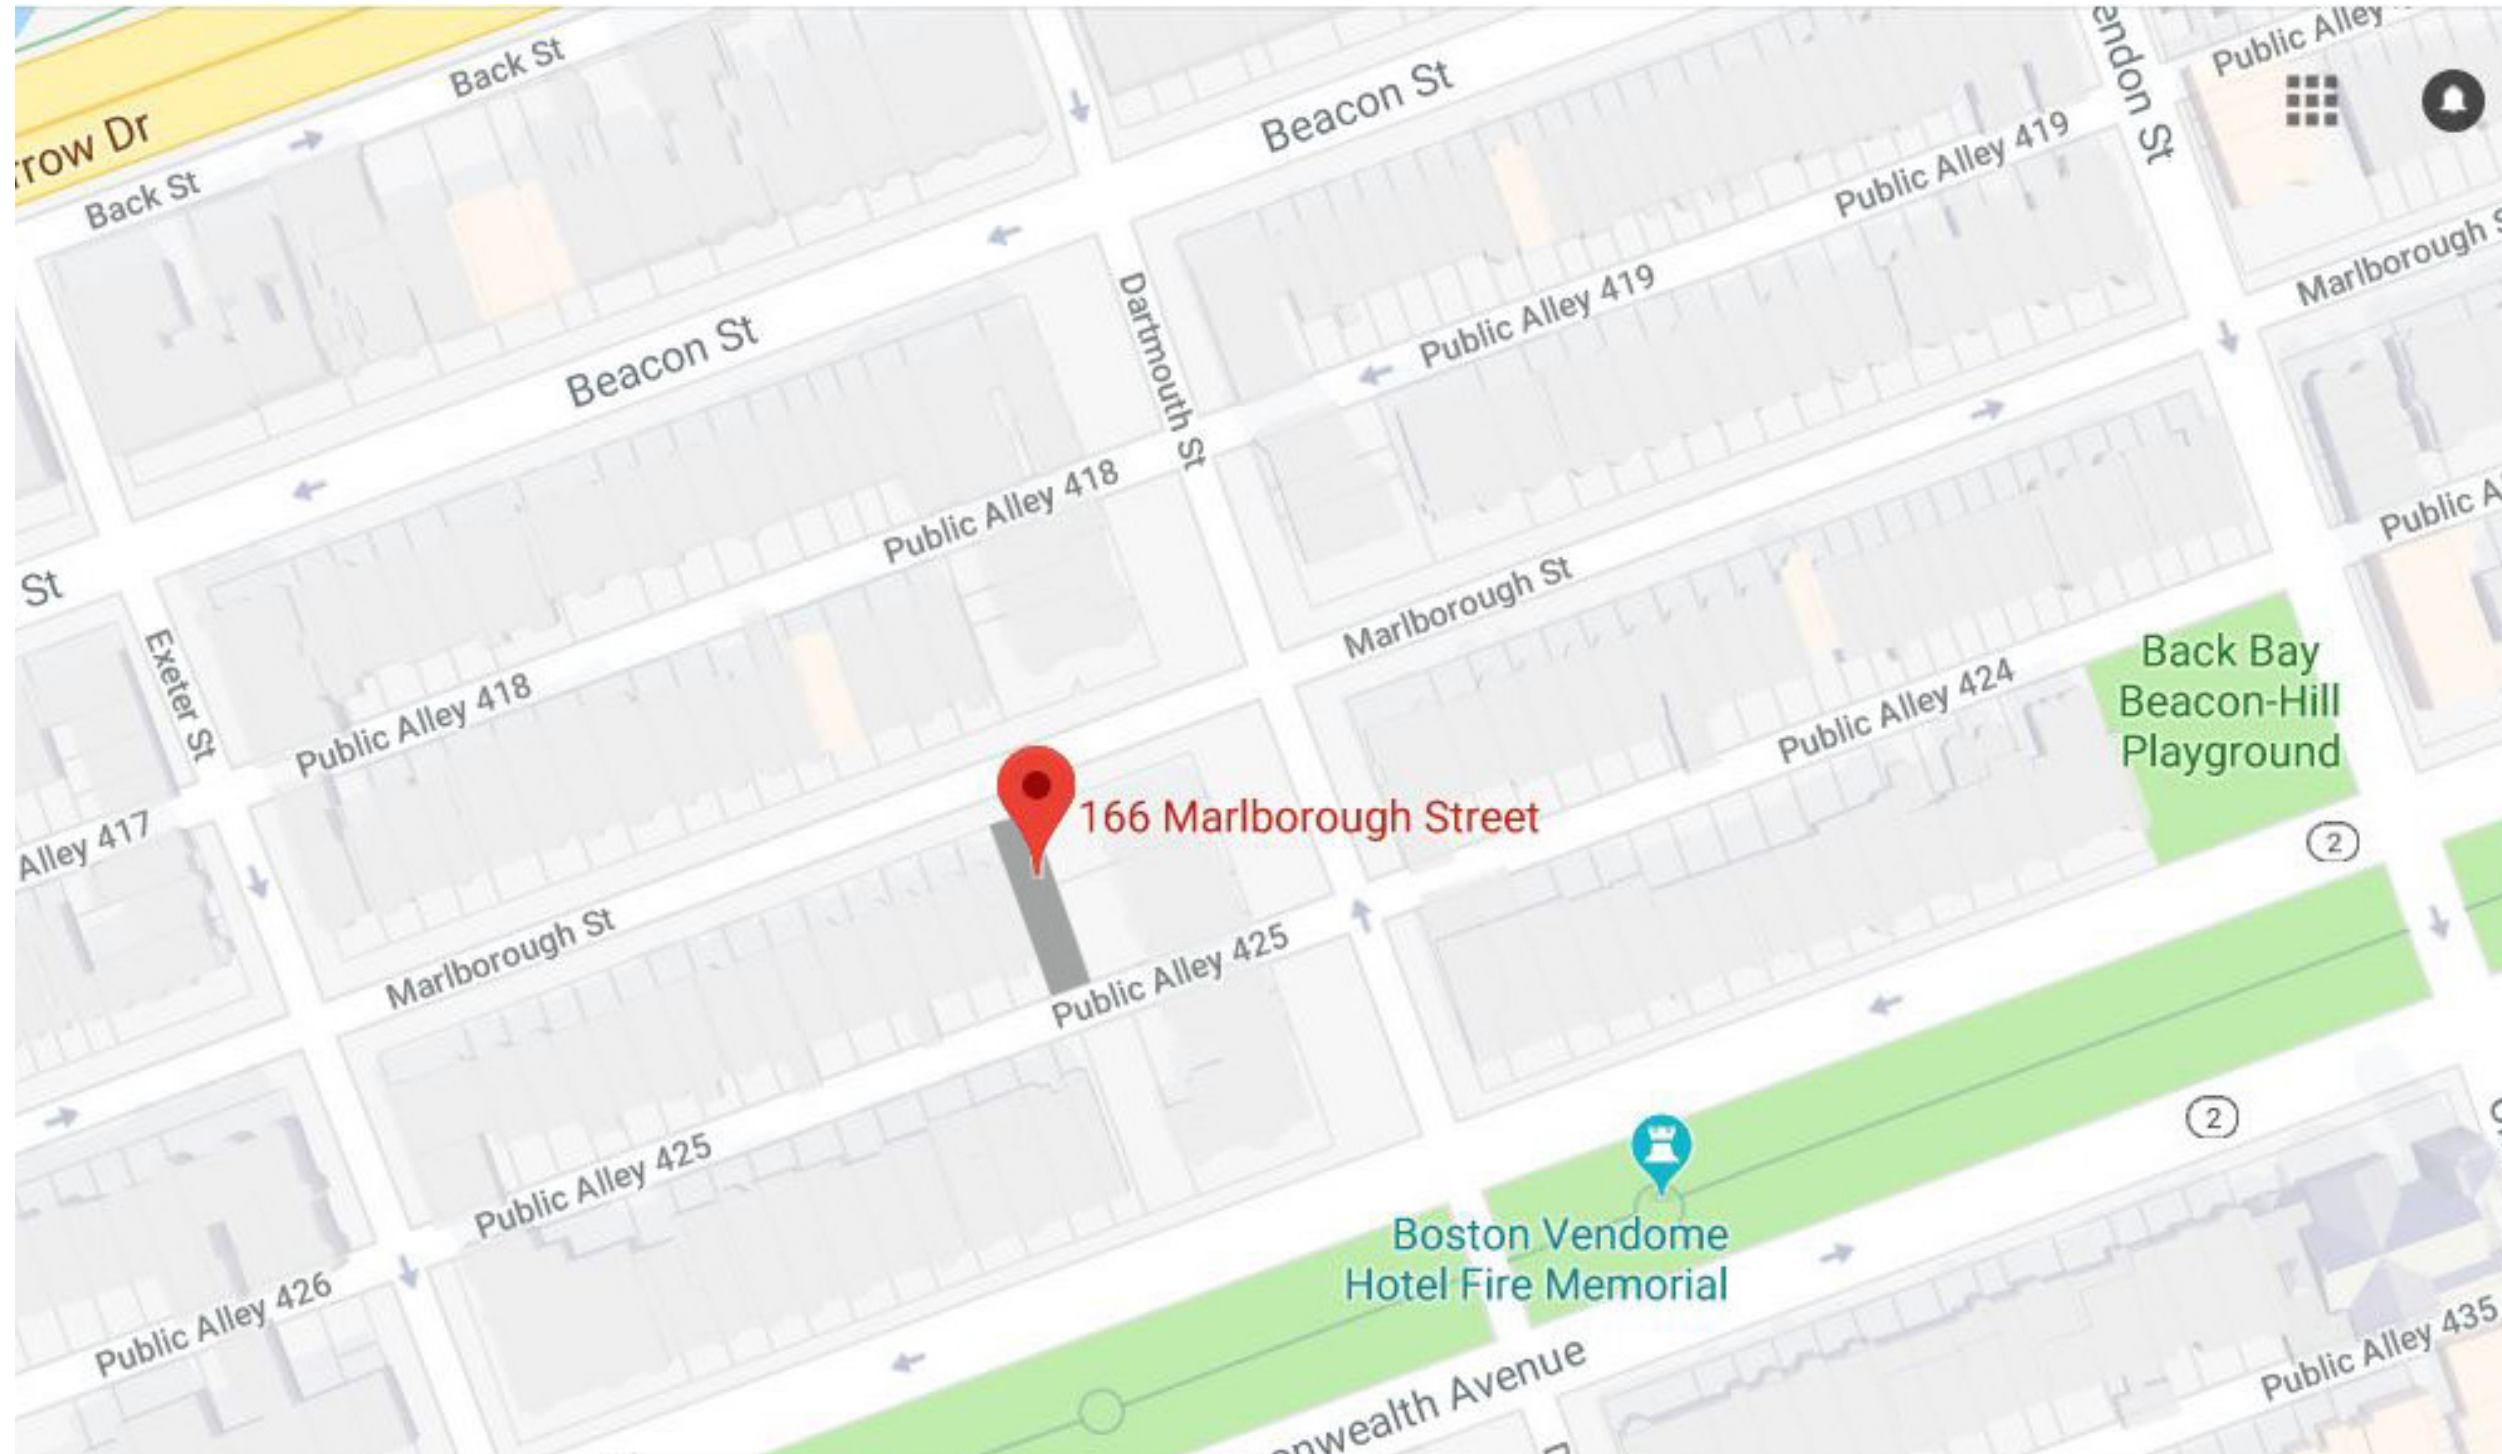

LOCUS PLAN

Ellsworth Residence
166 Marlborough Street
Boston, MA
03.26.2018
Page 2

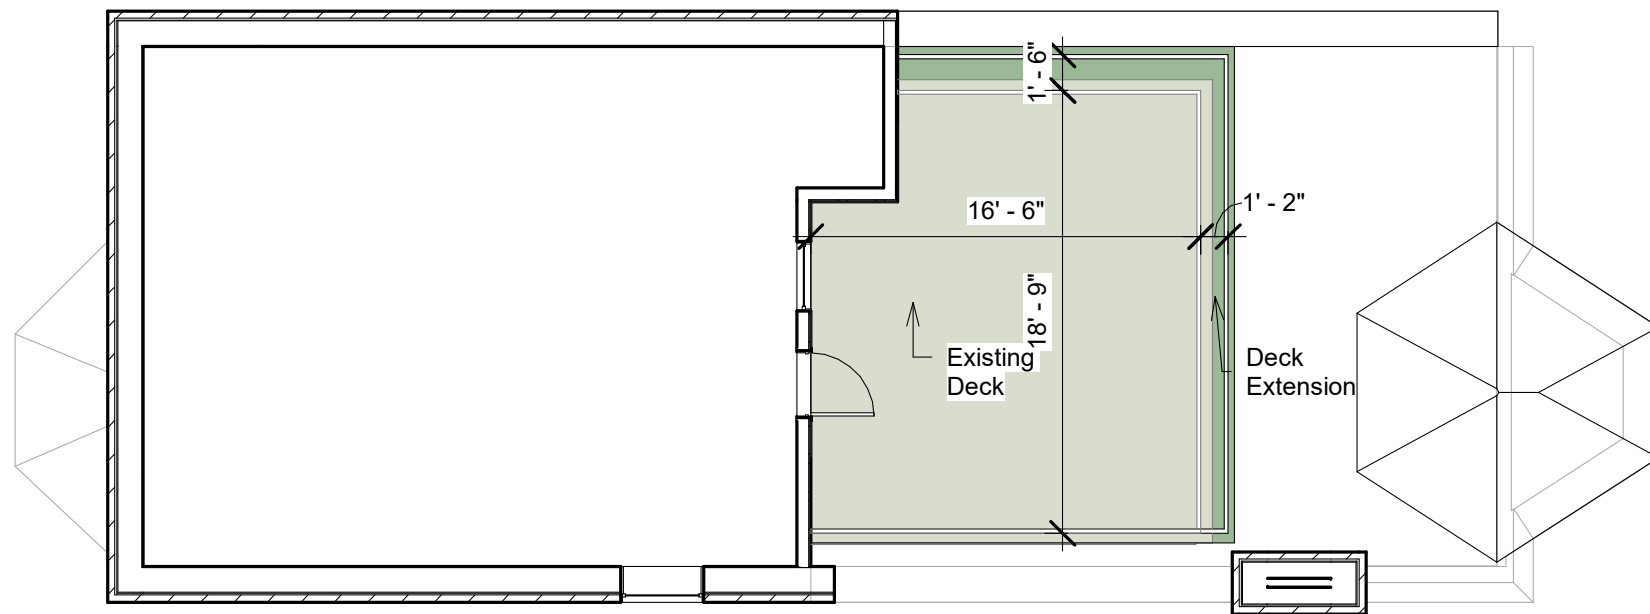


Legend

- Existing Deck
- Proposed Deck

Fourth Floor Proposed Deck
 1/8" = 1'-0"



EXISTING FRONT ELEVATION
SCALE: 1/8" = 1 2"

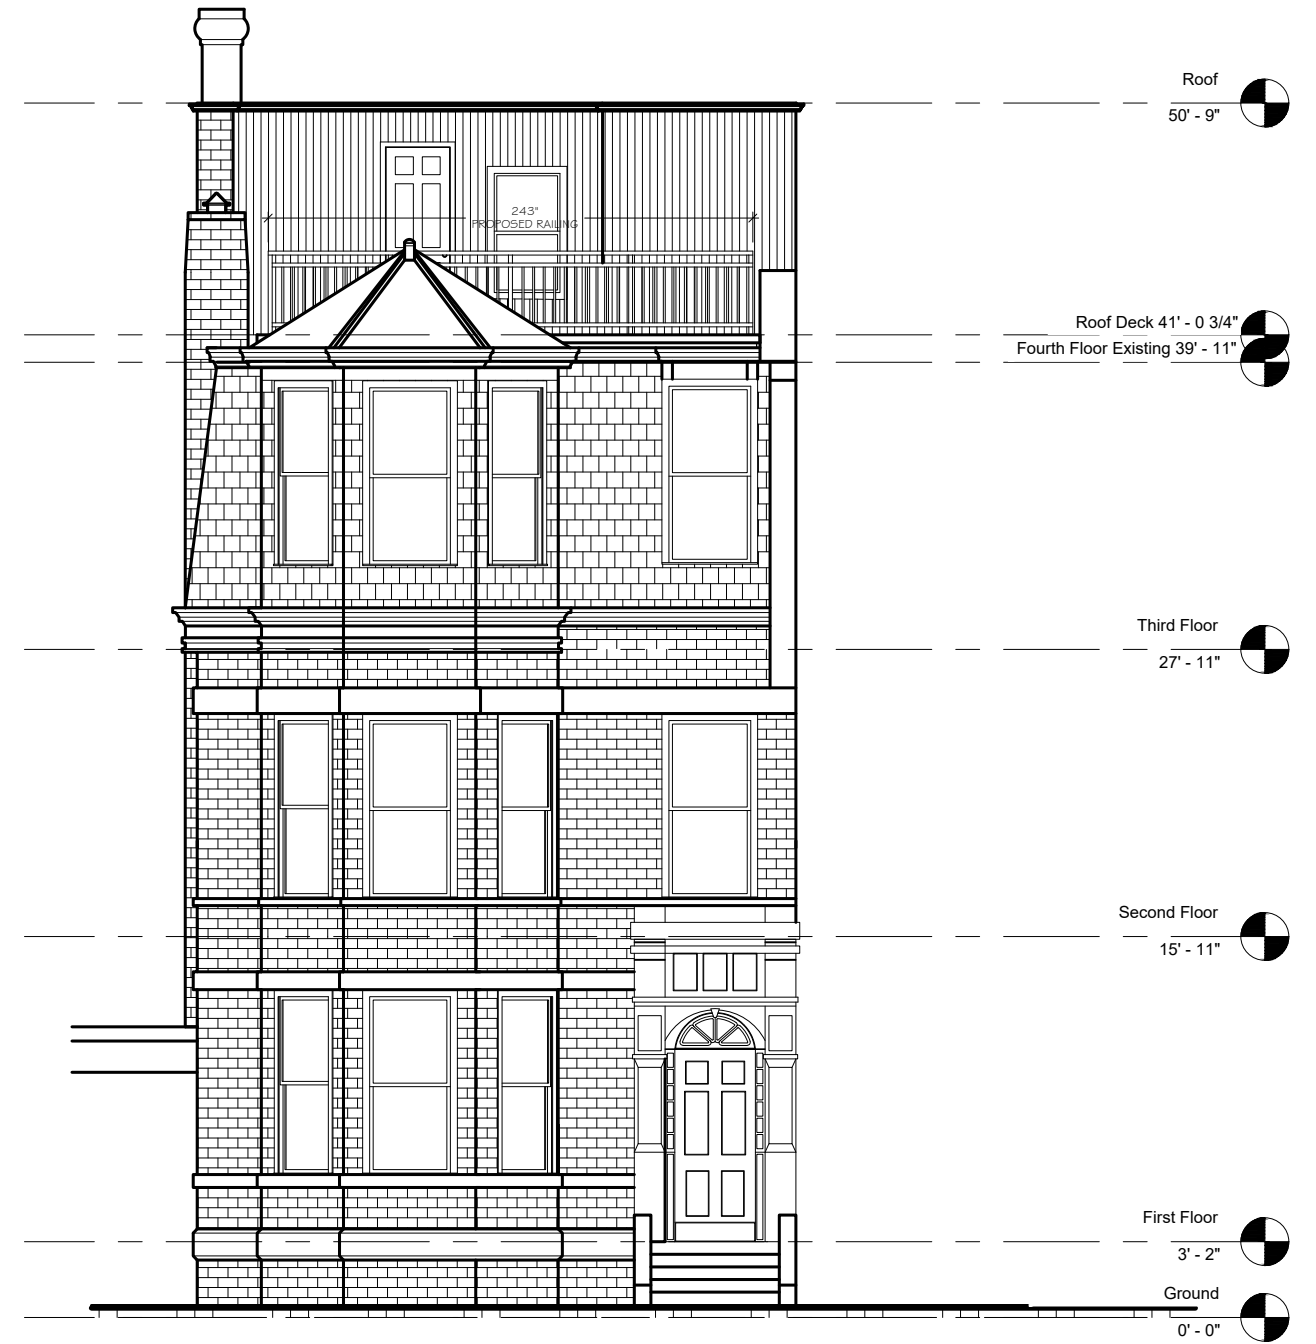


PROPOSED FRONT ELEVATION
SCALE: 1/8" = 1 2"





EXISTING SIDE ELEVATION
SCALE: 1/8" = 12"



PROPOSED SIDE ELEVATION

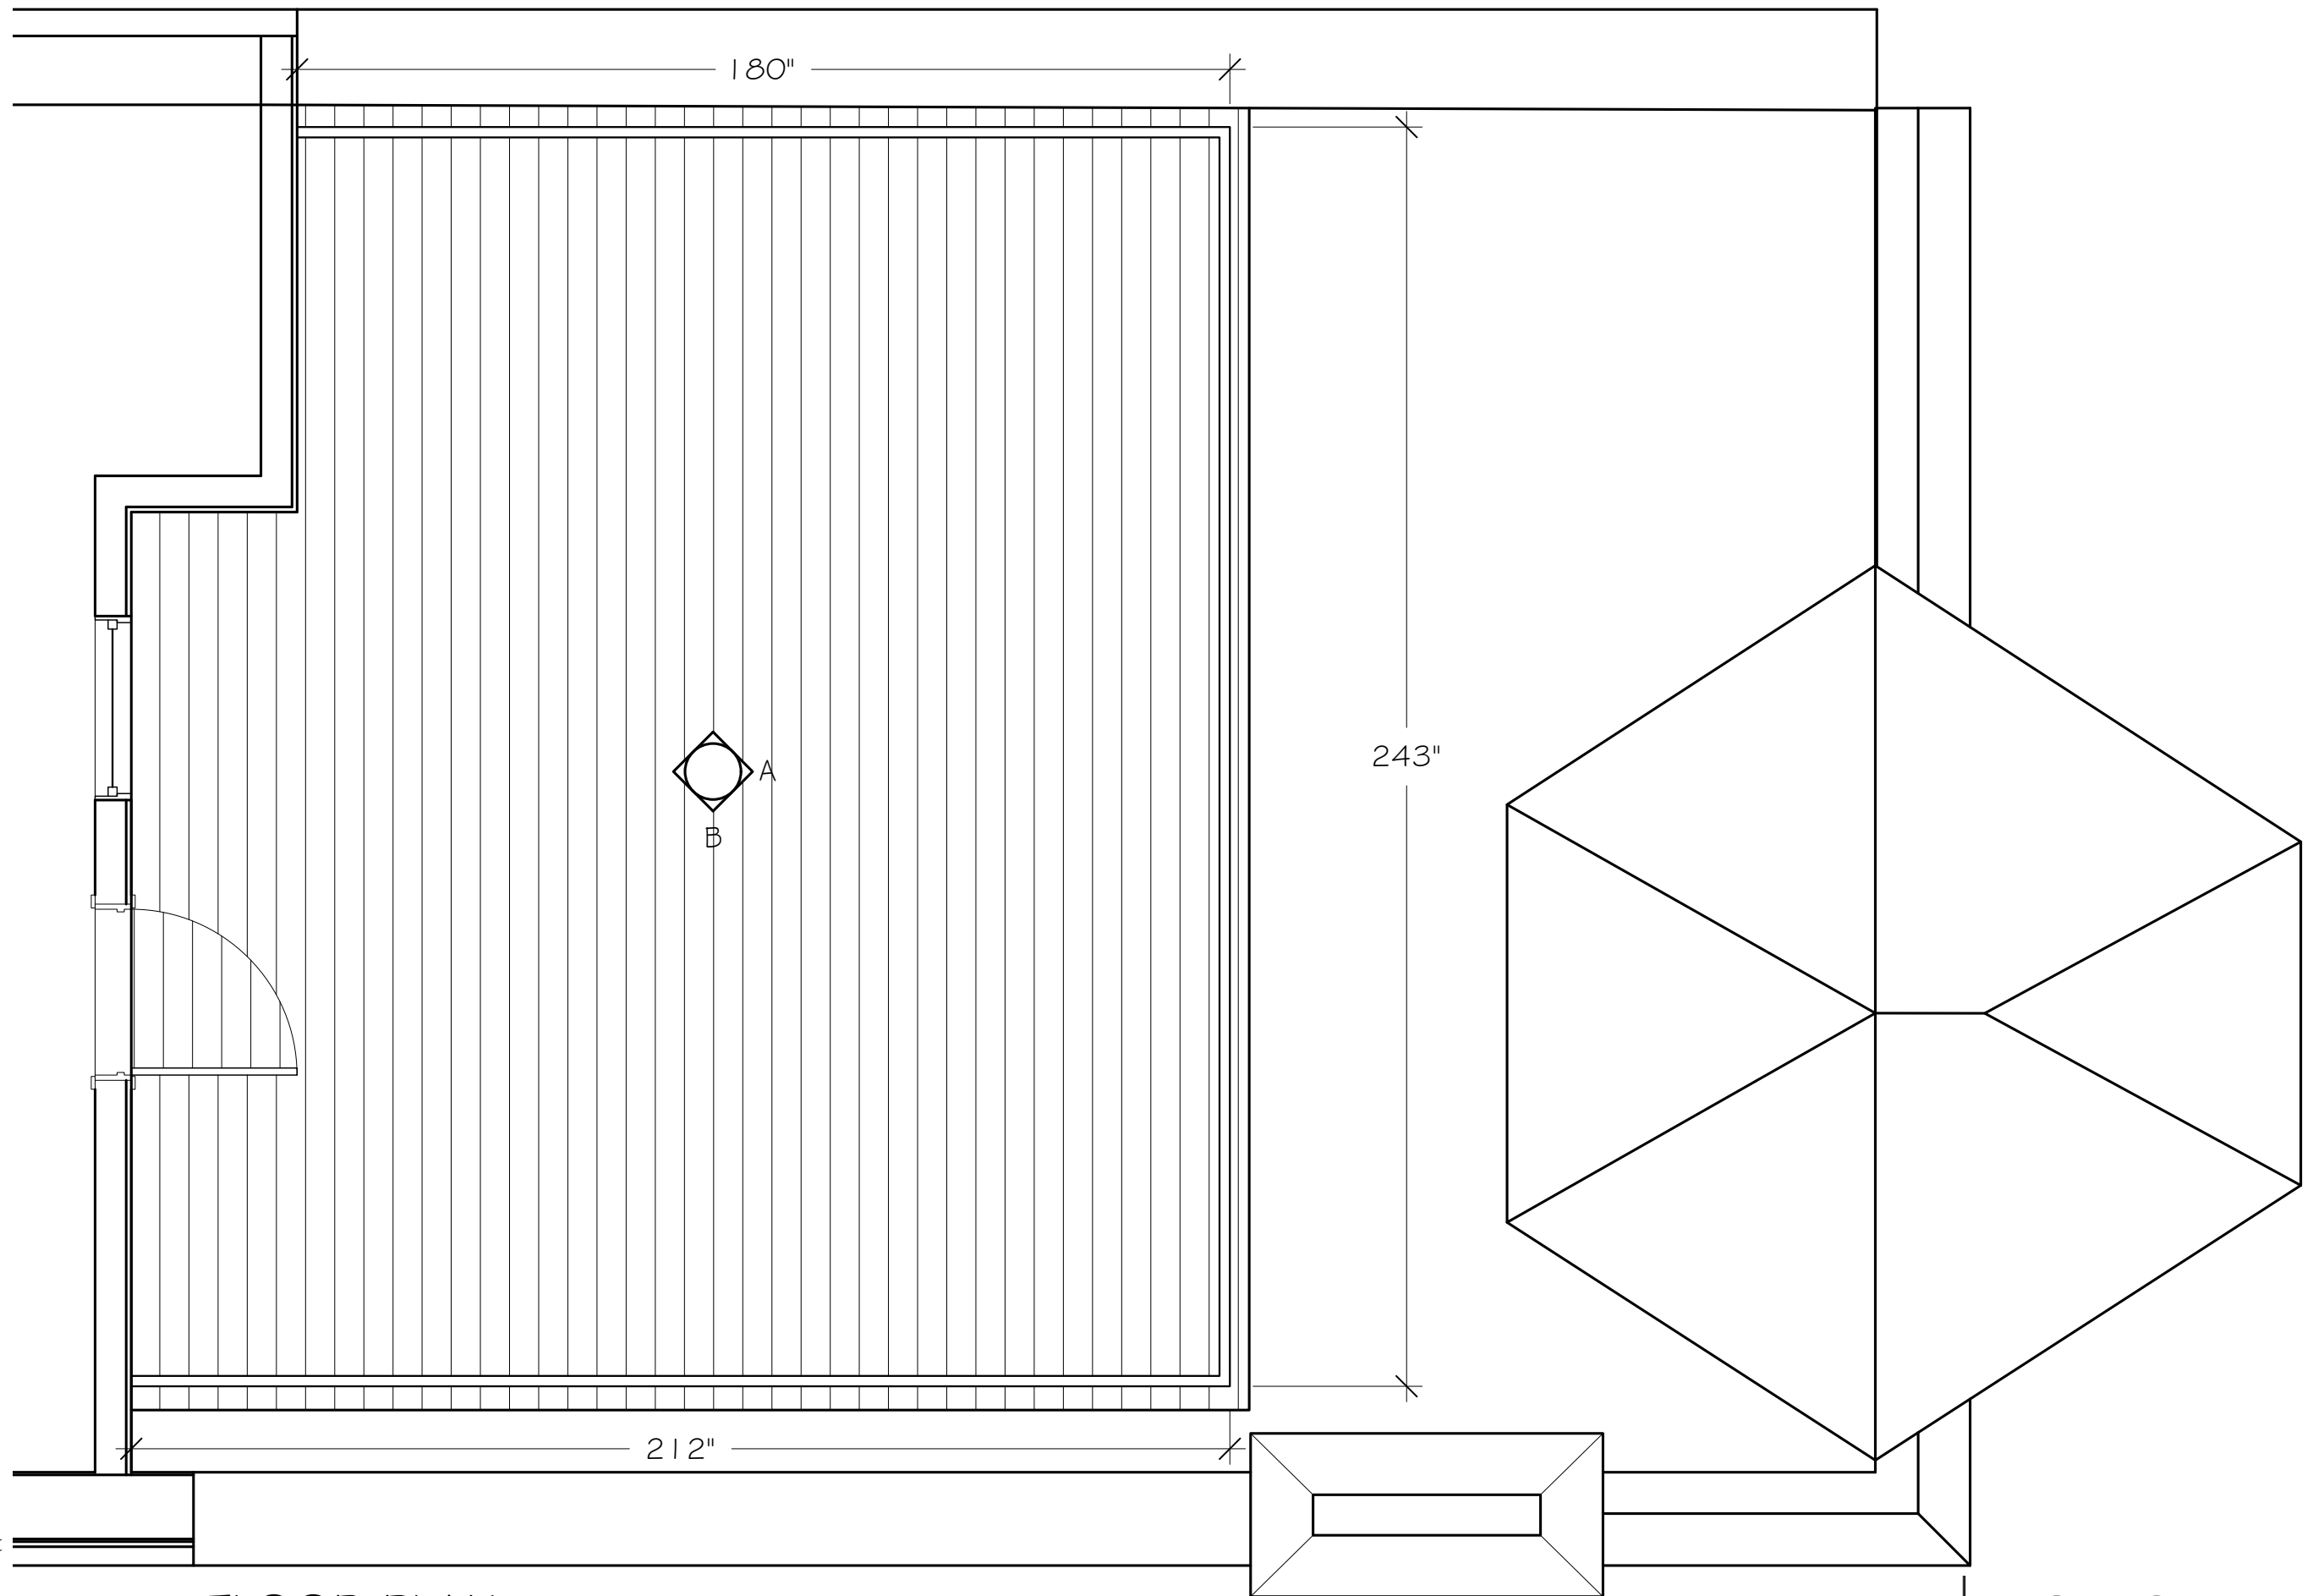

FLOOR PLAN

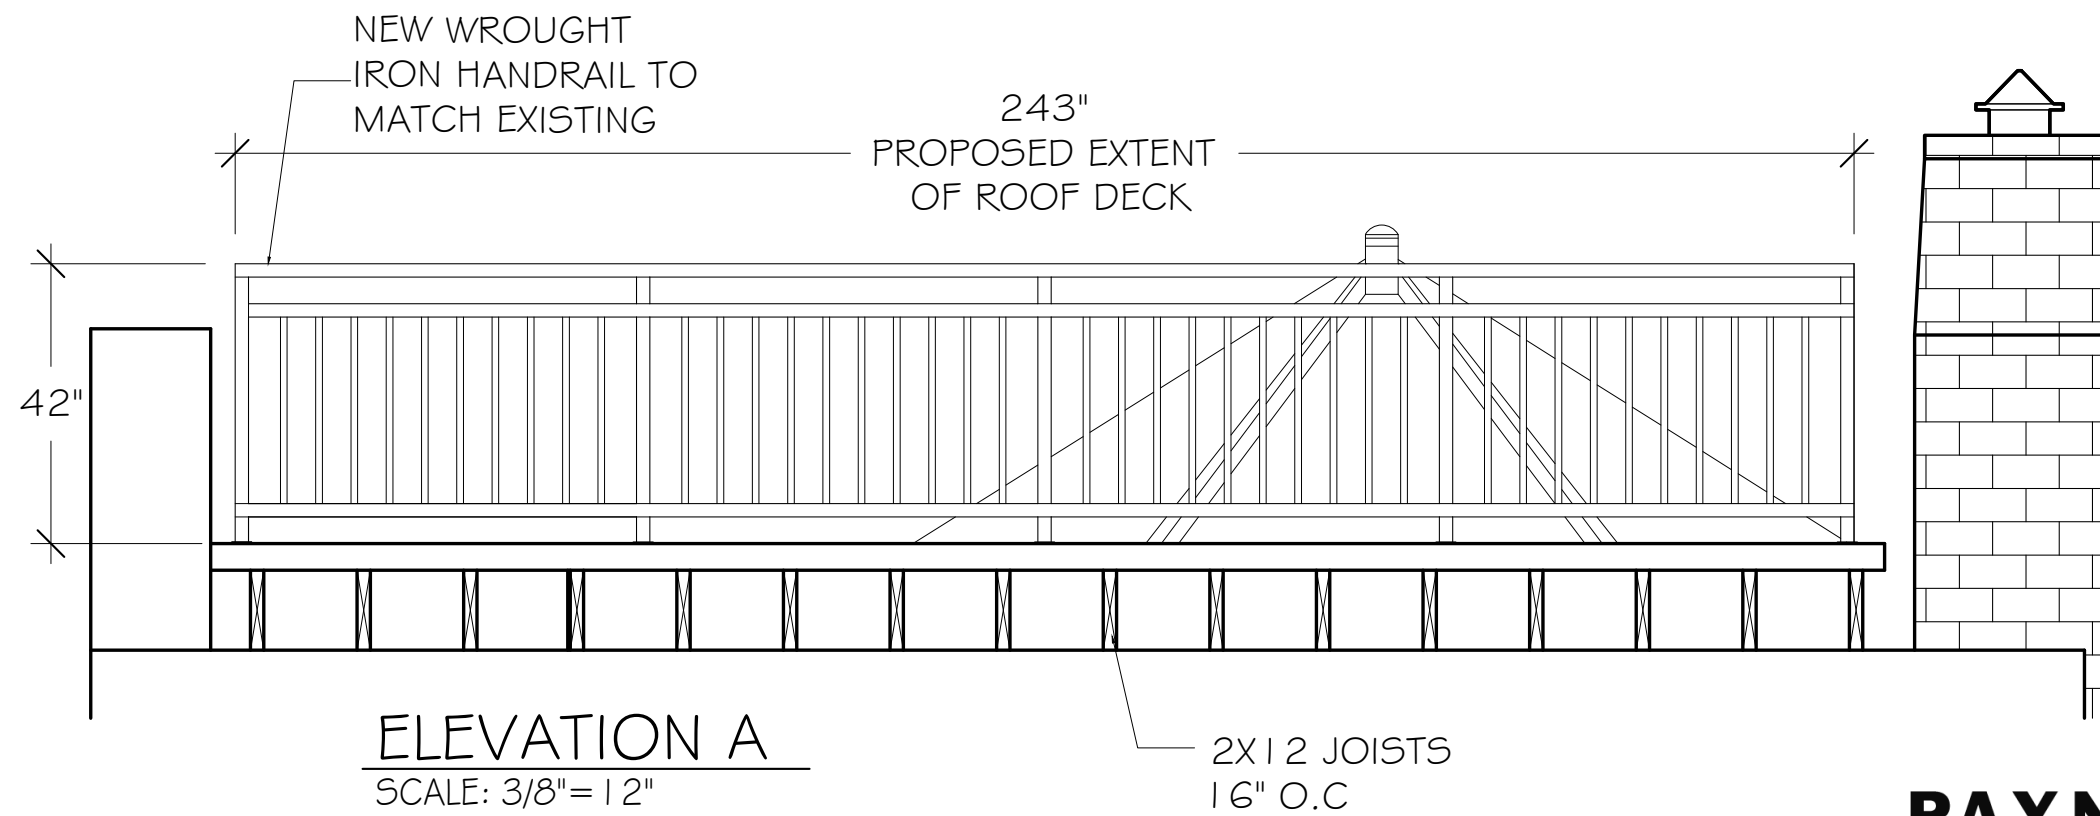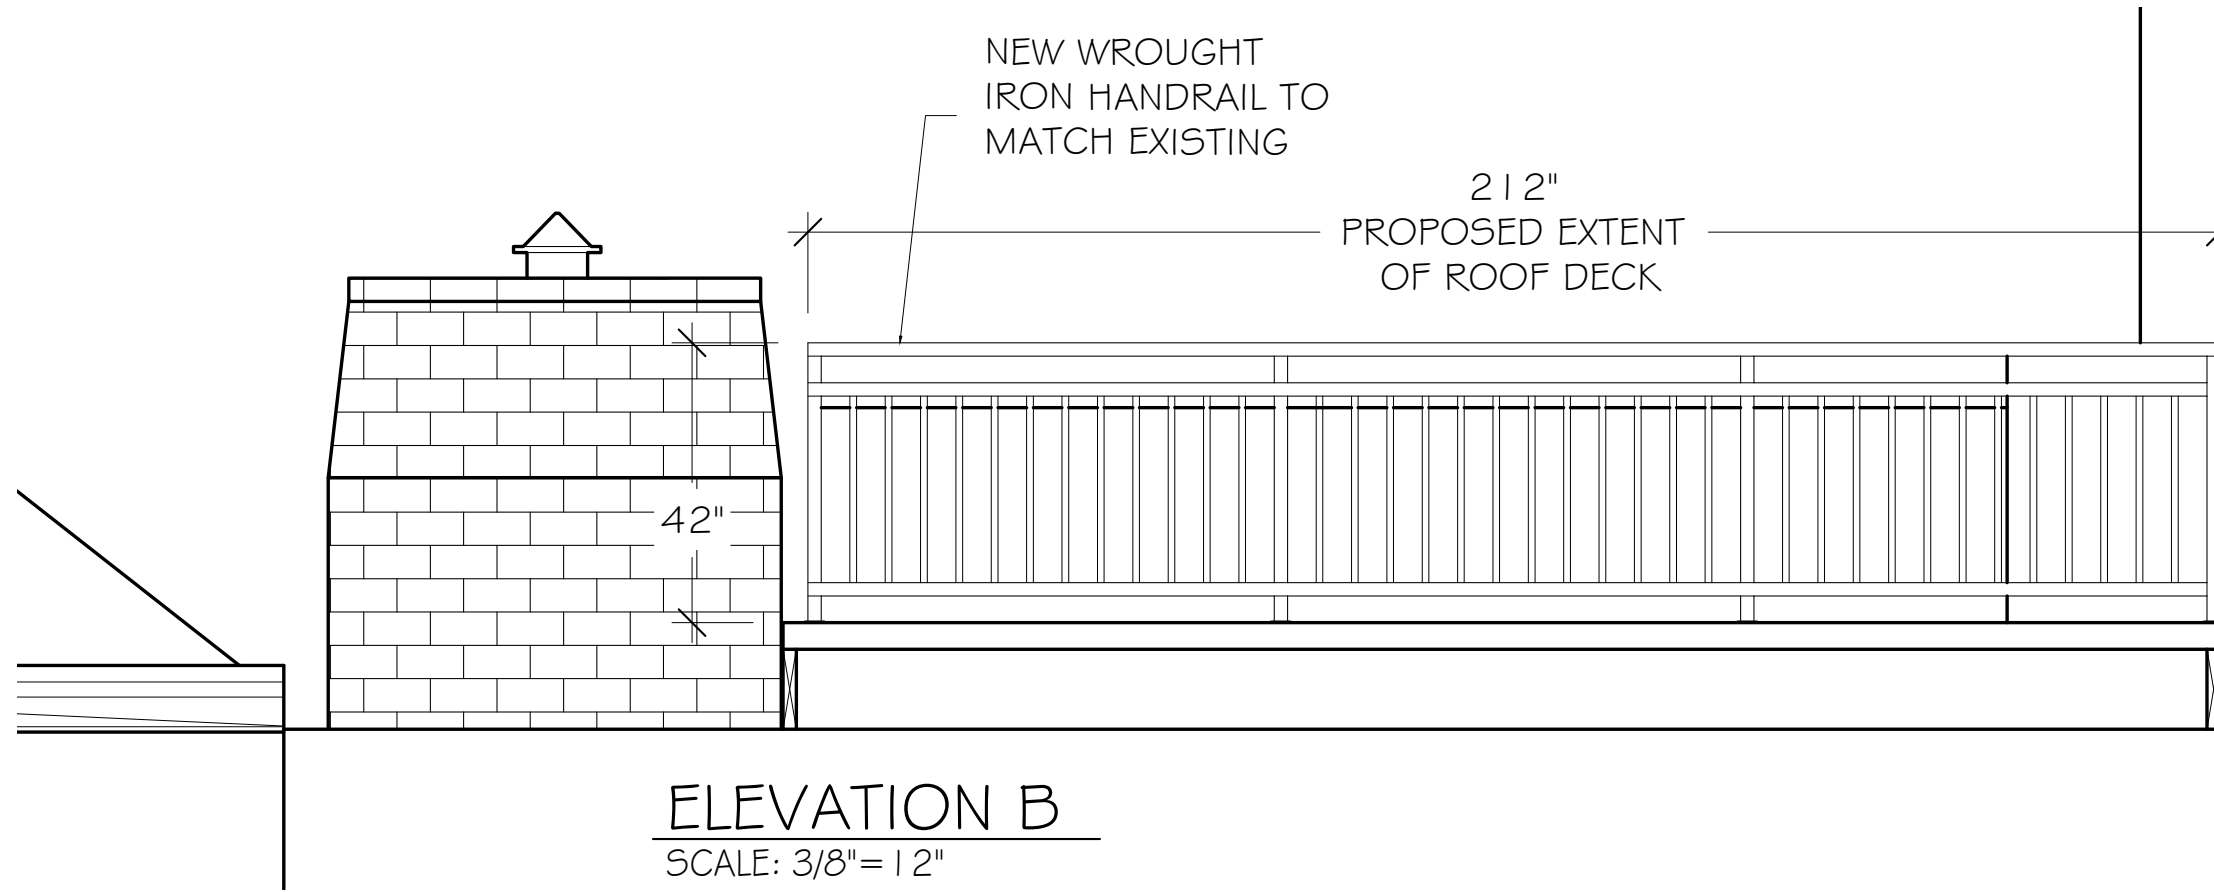



EXISTING DECK PICTURES TAKEN FROM DECK



PROPOSED DECK MOCK UP PICTURES TAKEN FROM DECK

STREET VIEW OF DECK

 Minimally Visible Railing

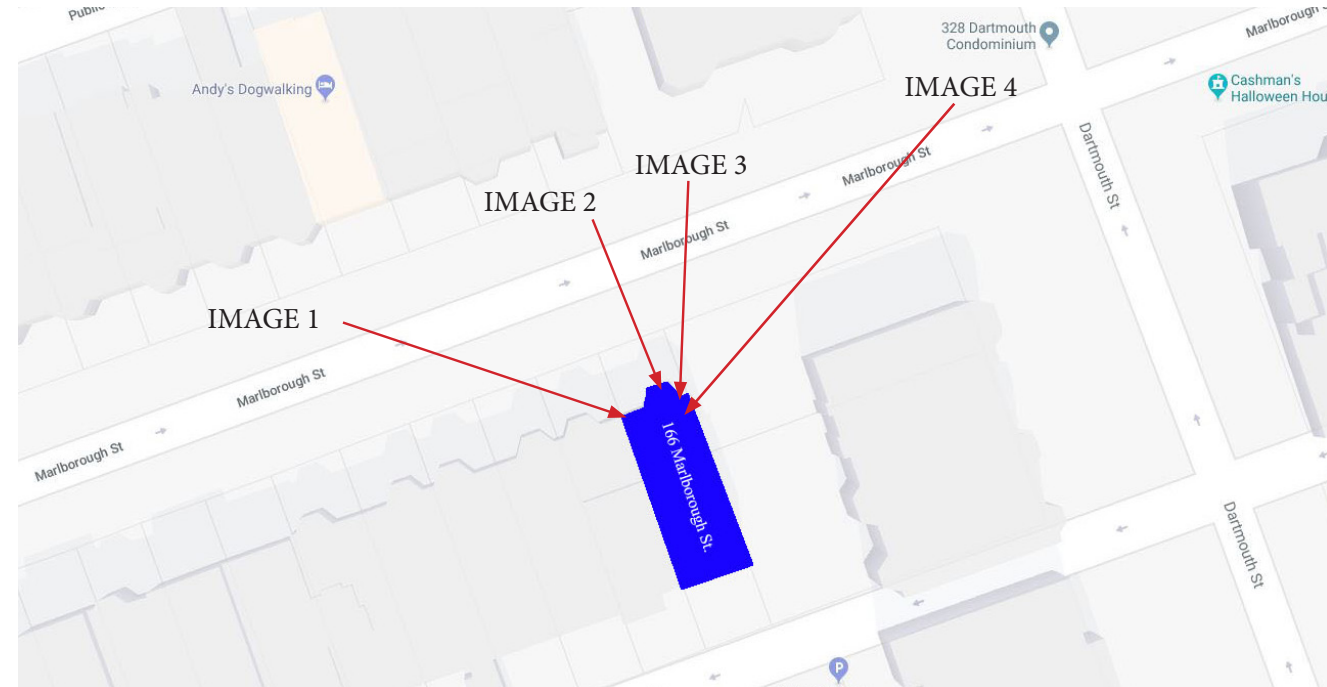


IMAGE 1



IMAGE 2

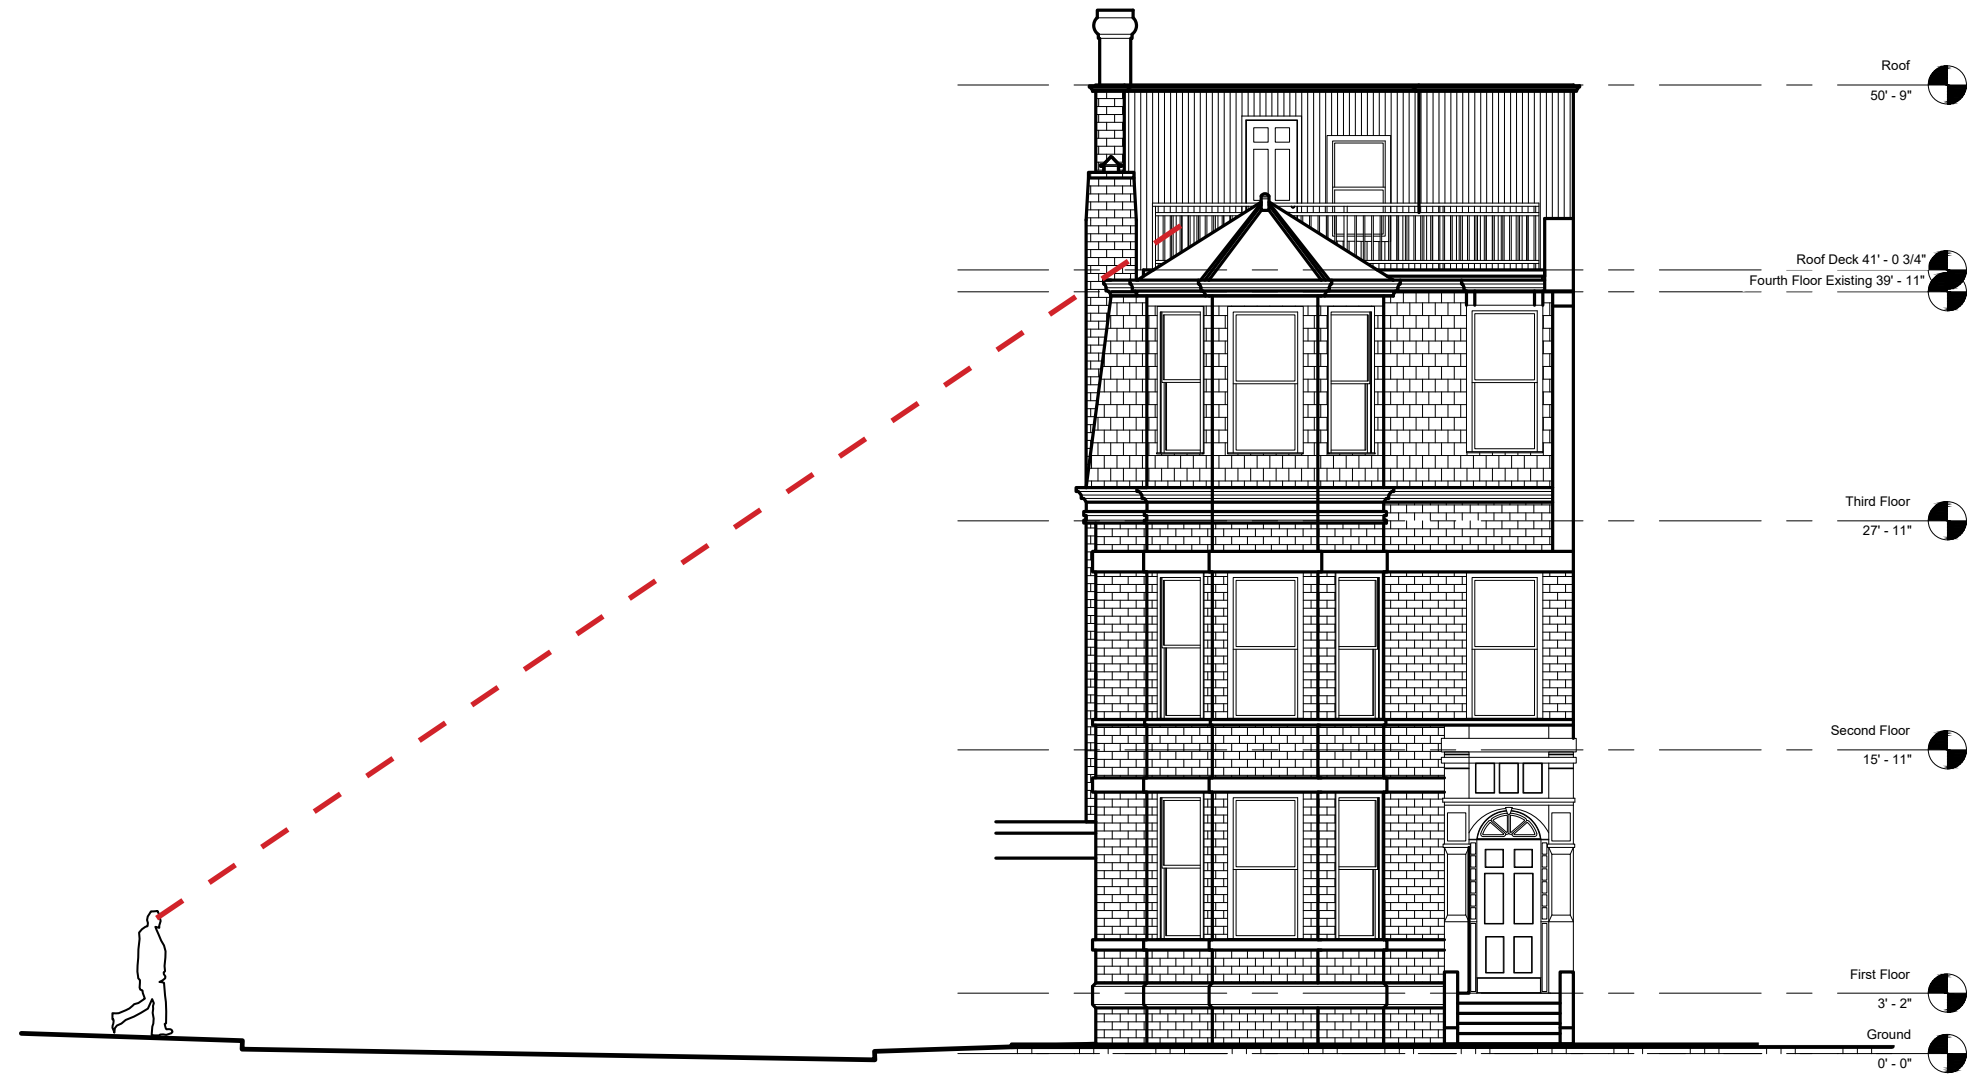


IMAGE 3



IMAGE 4

VIEW OF DECK FROM MARLBOROUGH ST AND DARTMOUTH ST.



VIEW OF DECK FROM MARLBOROUGH ST.

