

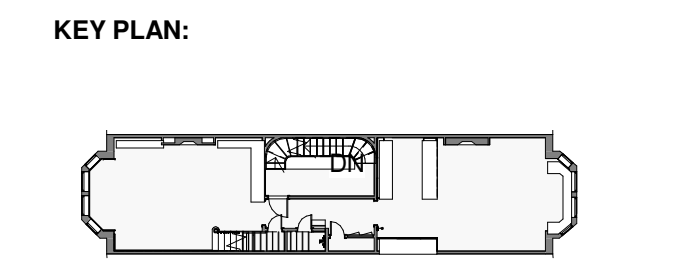


SAM KACHMAR
 ARCHITECTS © 2019 SAM KACHMAR ARCHITECTS
 (p)978-270-8441
 kachmar@skadesign.com
 357 HURON AVE.
 CAMBRIDGE MA, 02138

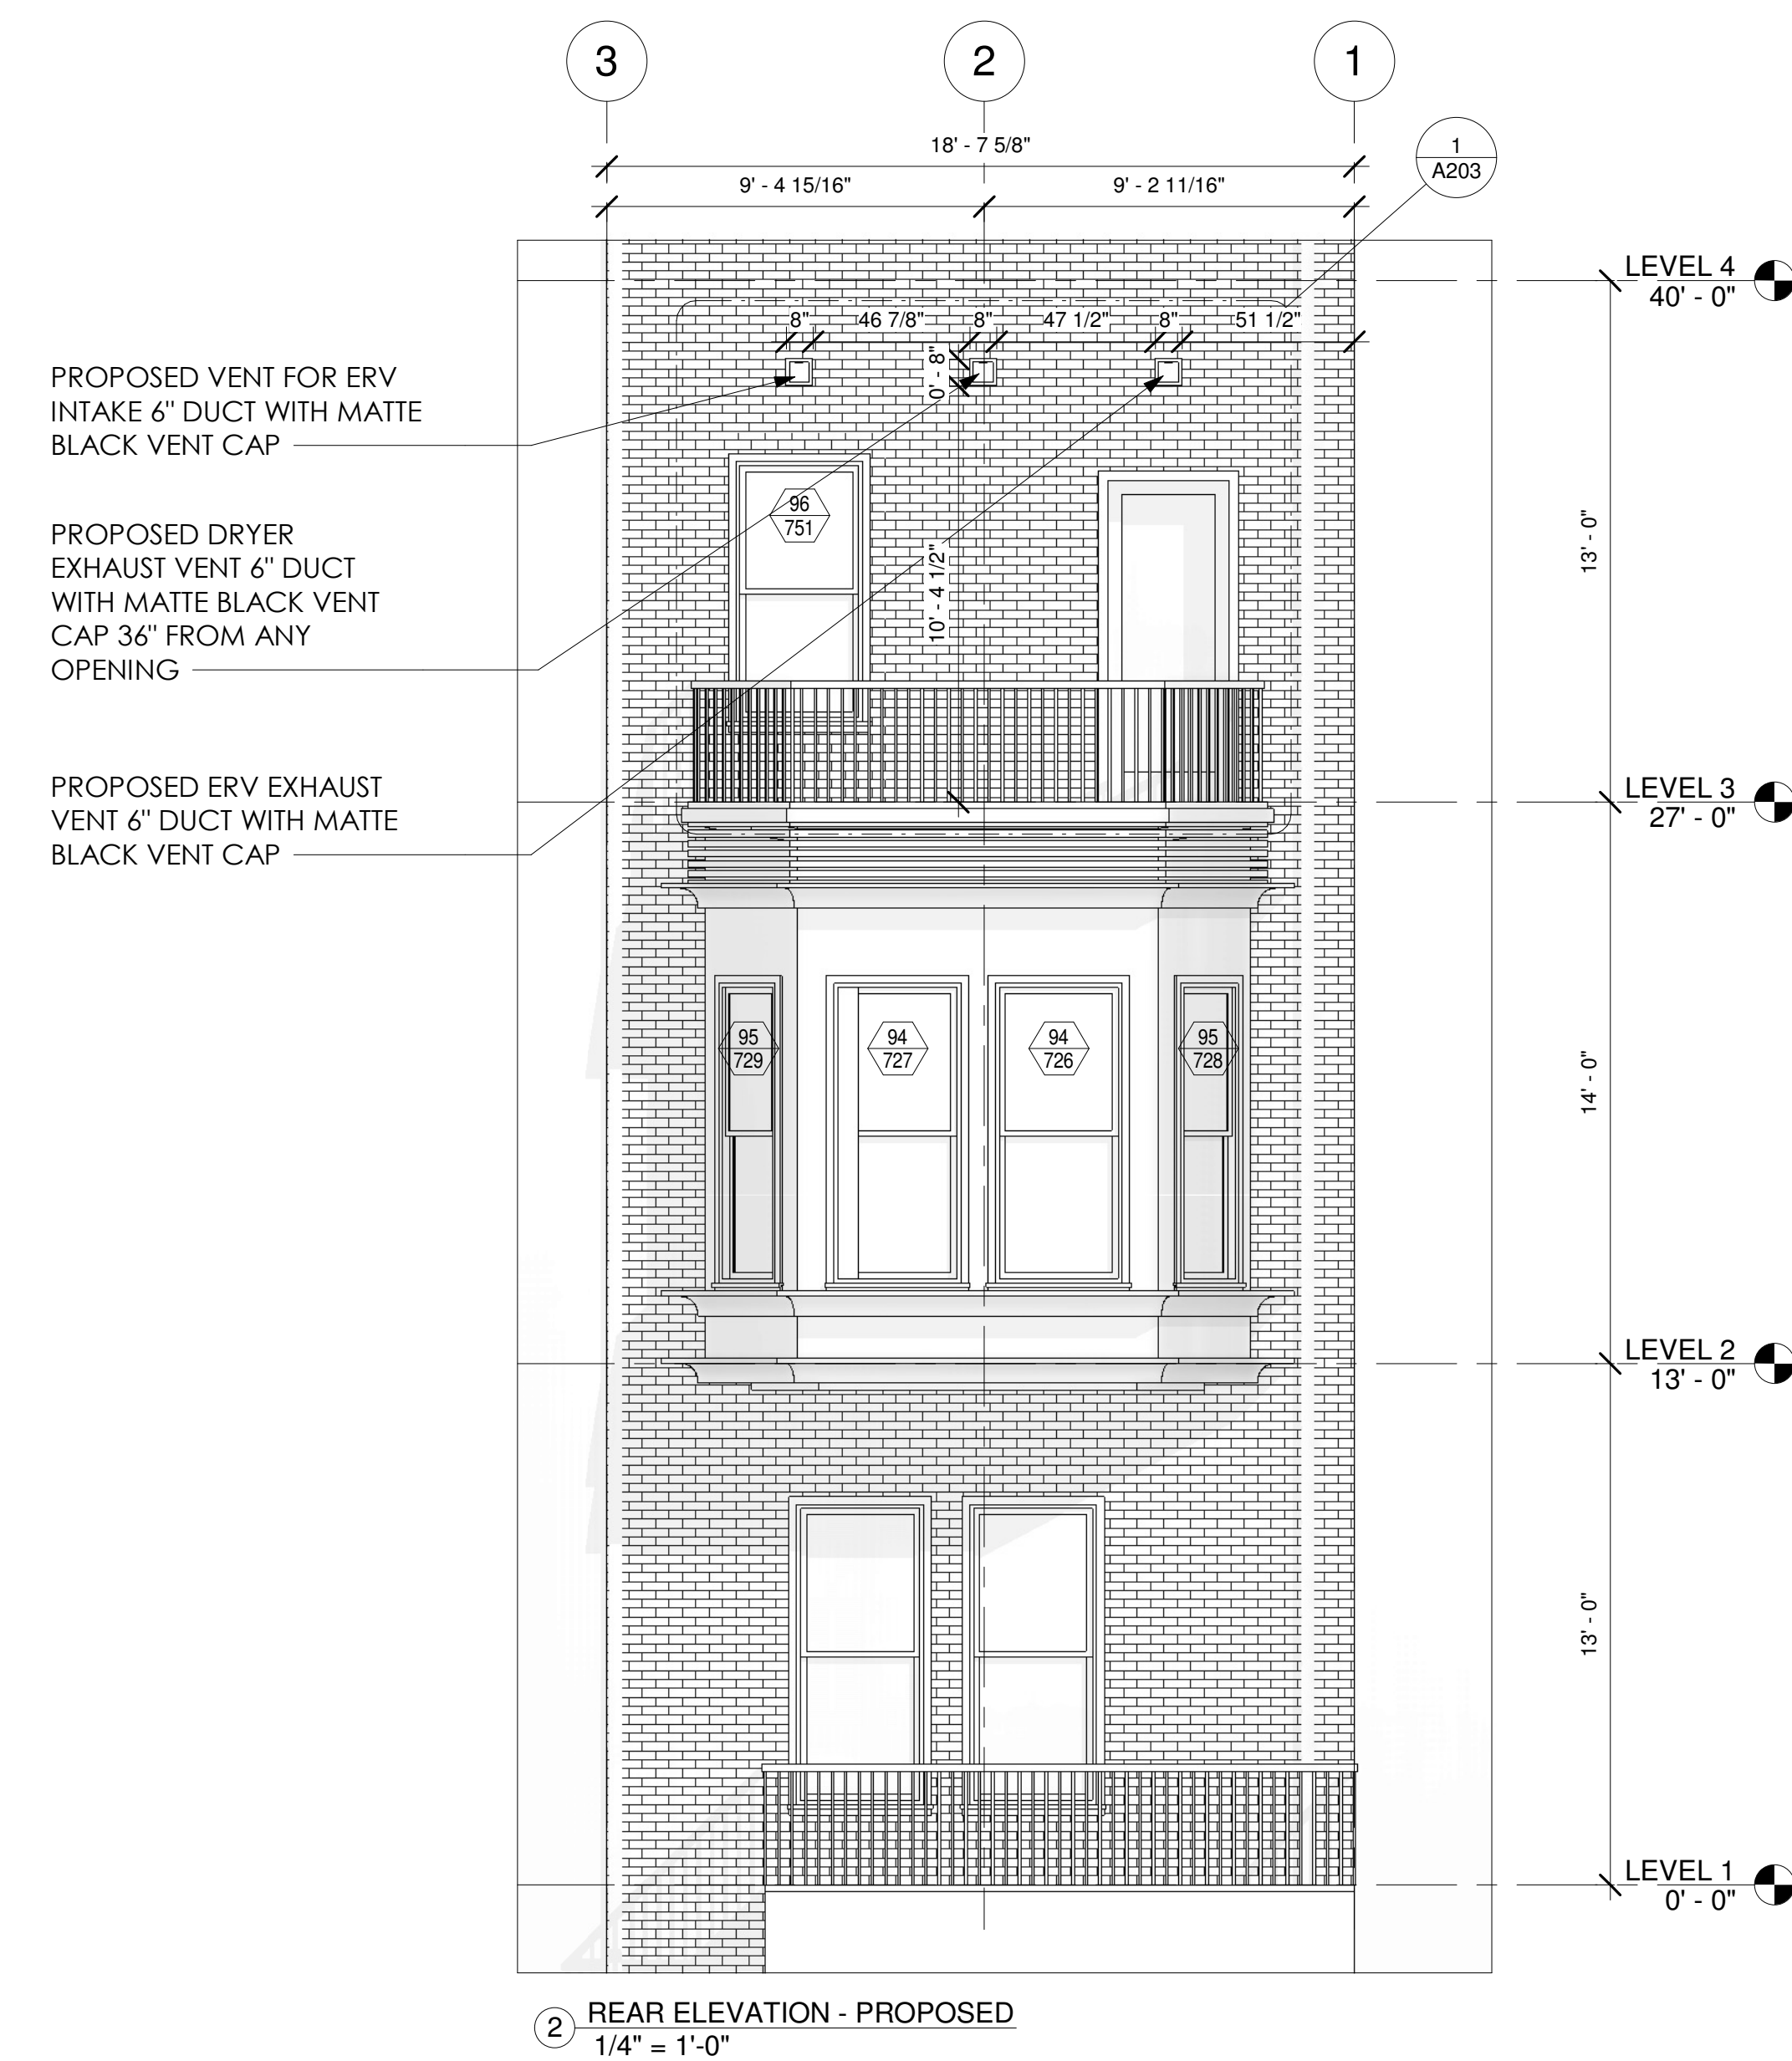

EXISTING IMAGE OF OTHER VENTS THROUGHOUT THE BACK ALLEY OF COMMONWEALTH AVE (PUBLIC ALLEY 437) - VENT STYLED TO MATCH

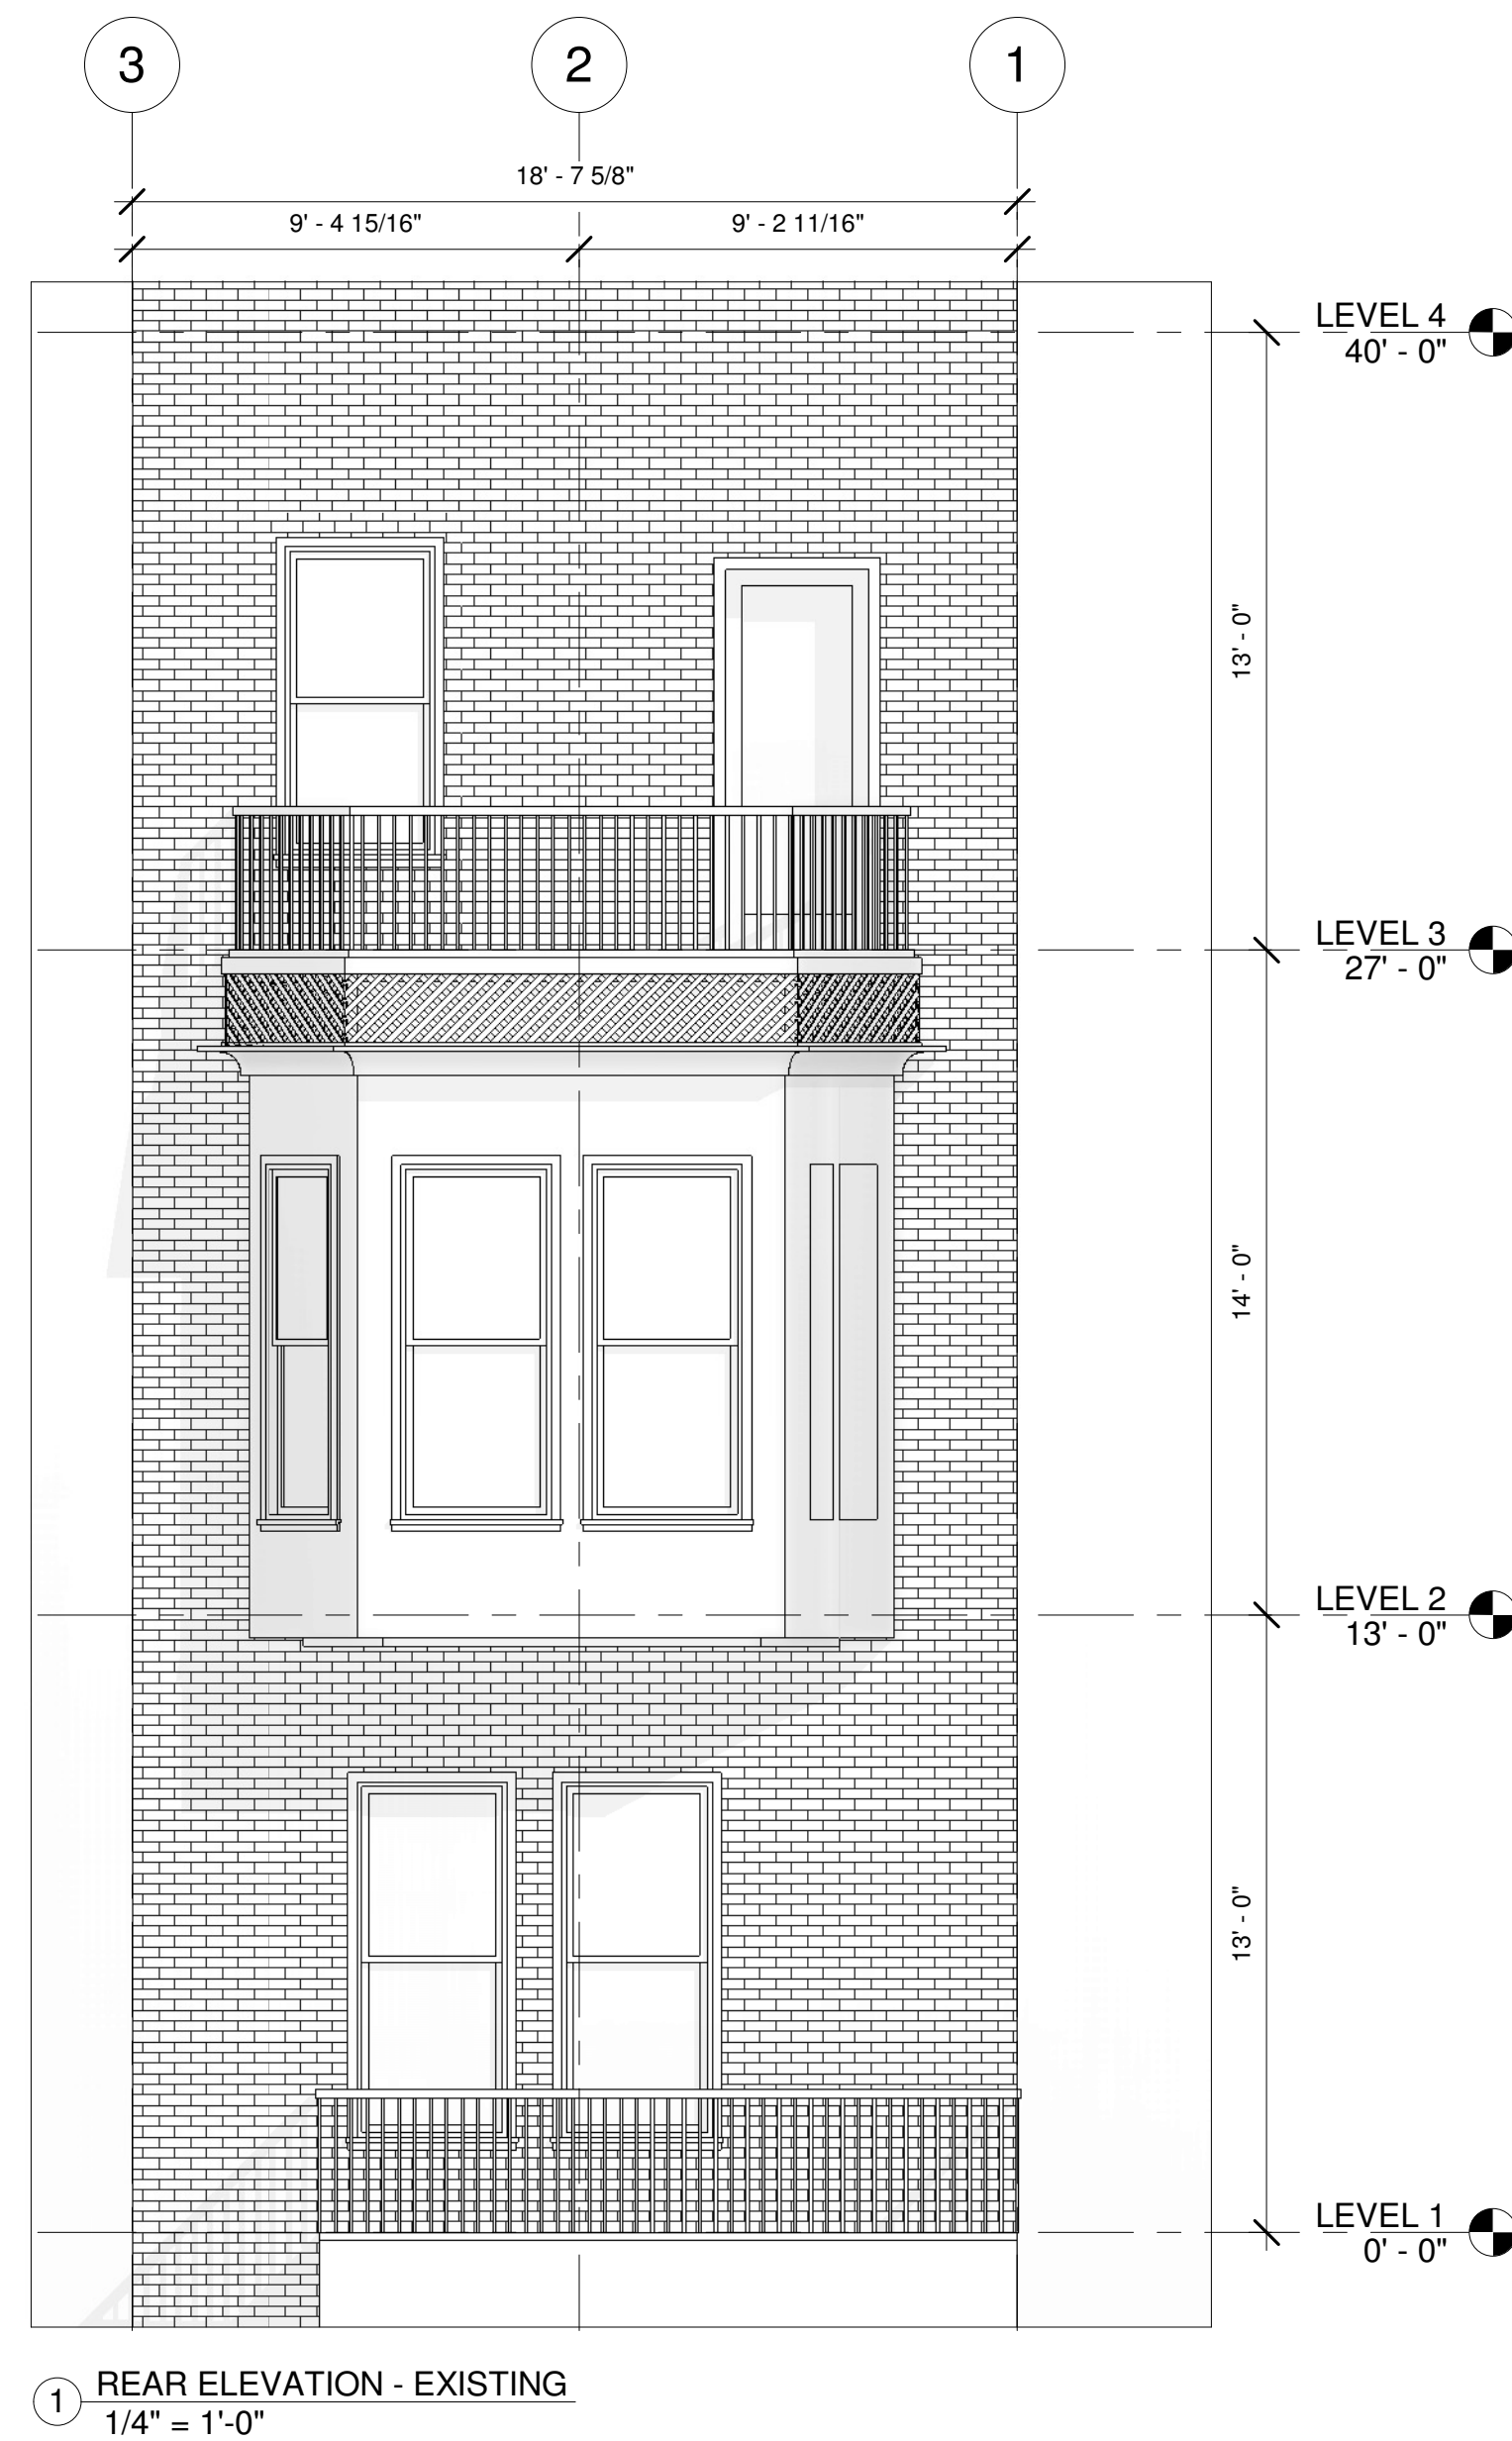

REAR ELEVATION

NOT FOR CONSTRUCTION

JIM LOVE AND LAURA
 McDONALD
 LOVE / McDONALD RESIDENCE
 34 COMMONWEALTH AVE,
 BOSTON, MA, 02116

Project Status	CONSTRUCTION DOCUMENTS
Project number	N/A
Date	06/28/2019
Drawn by	MNW
Checked by	Checker


A201
 Scale As indicated



EXISTING DECK PHOTO




PROPOSED RENDERS OF BACK DECK & PROPOSED ERV / DRYER INTAKE AND EXHAUST VENTS

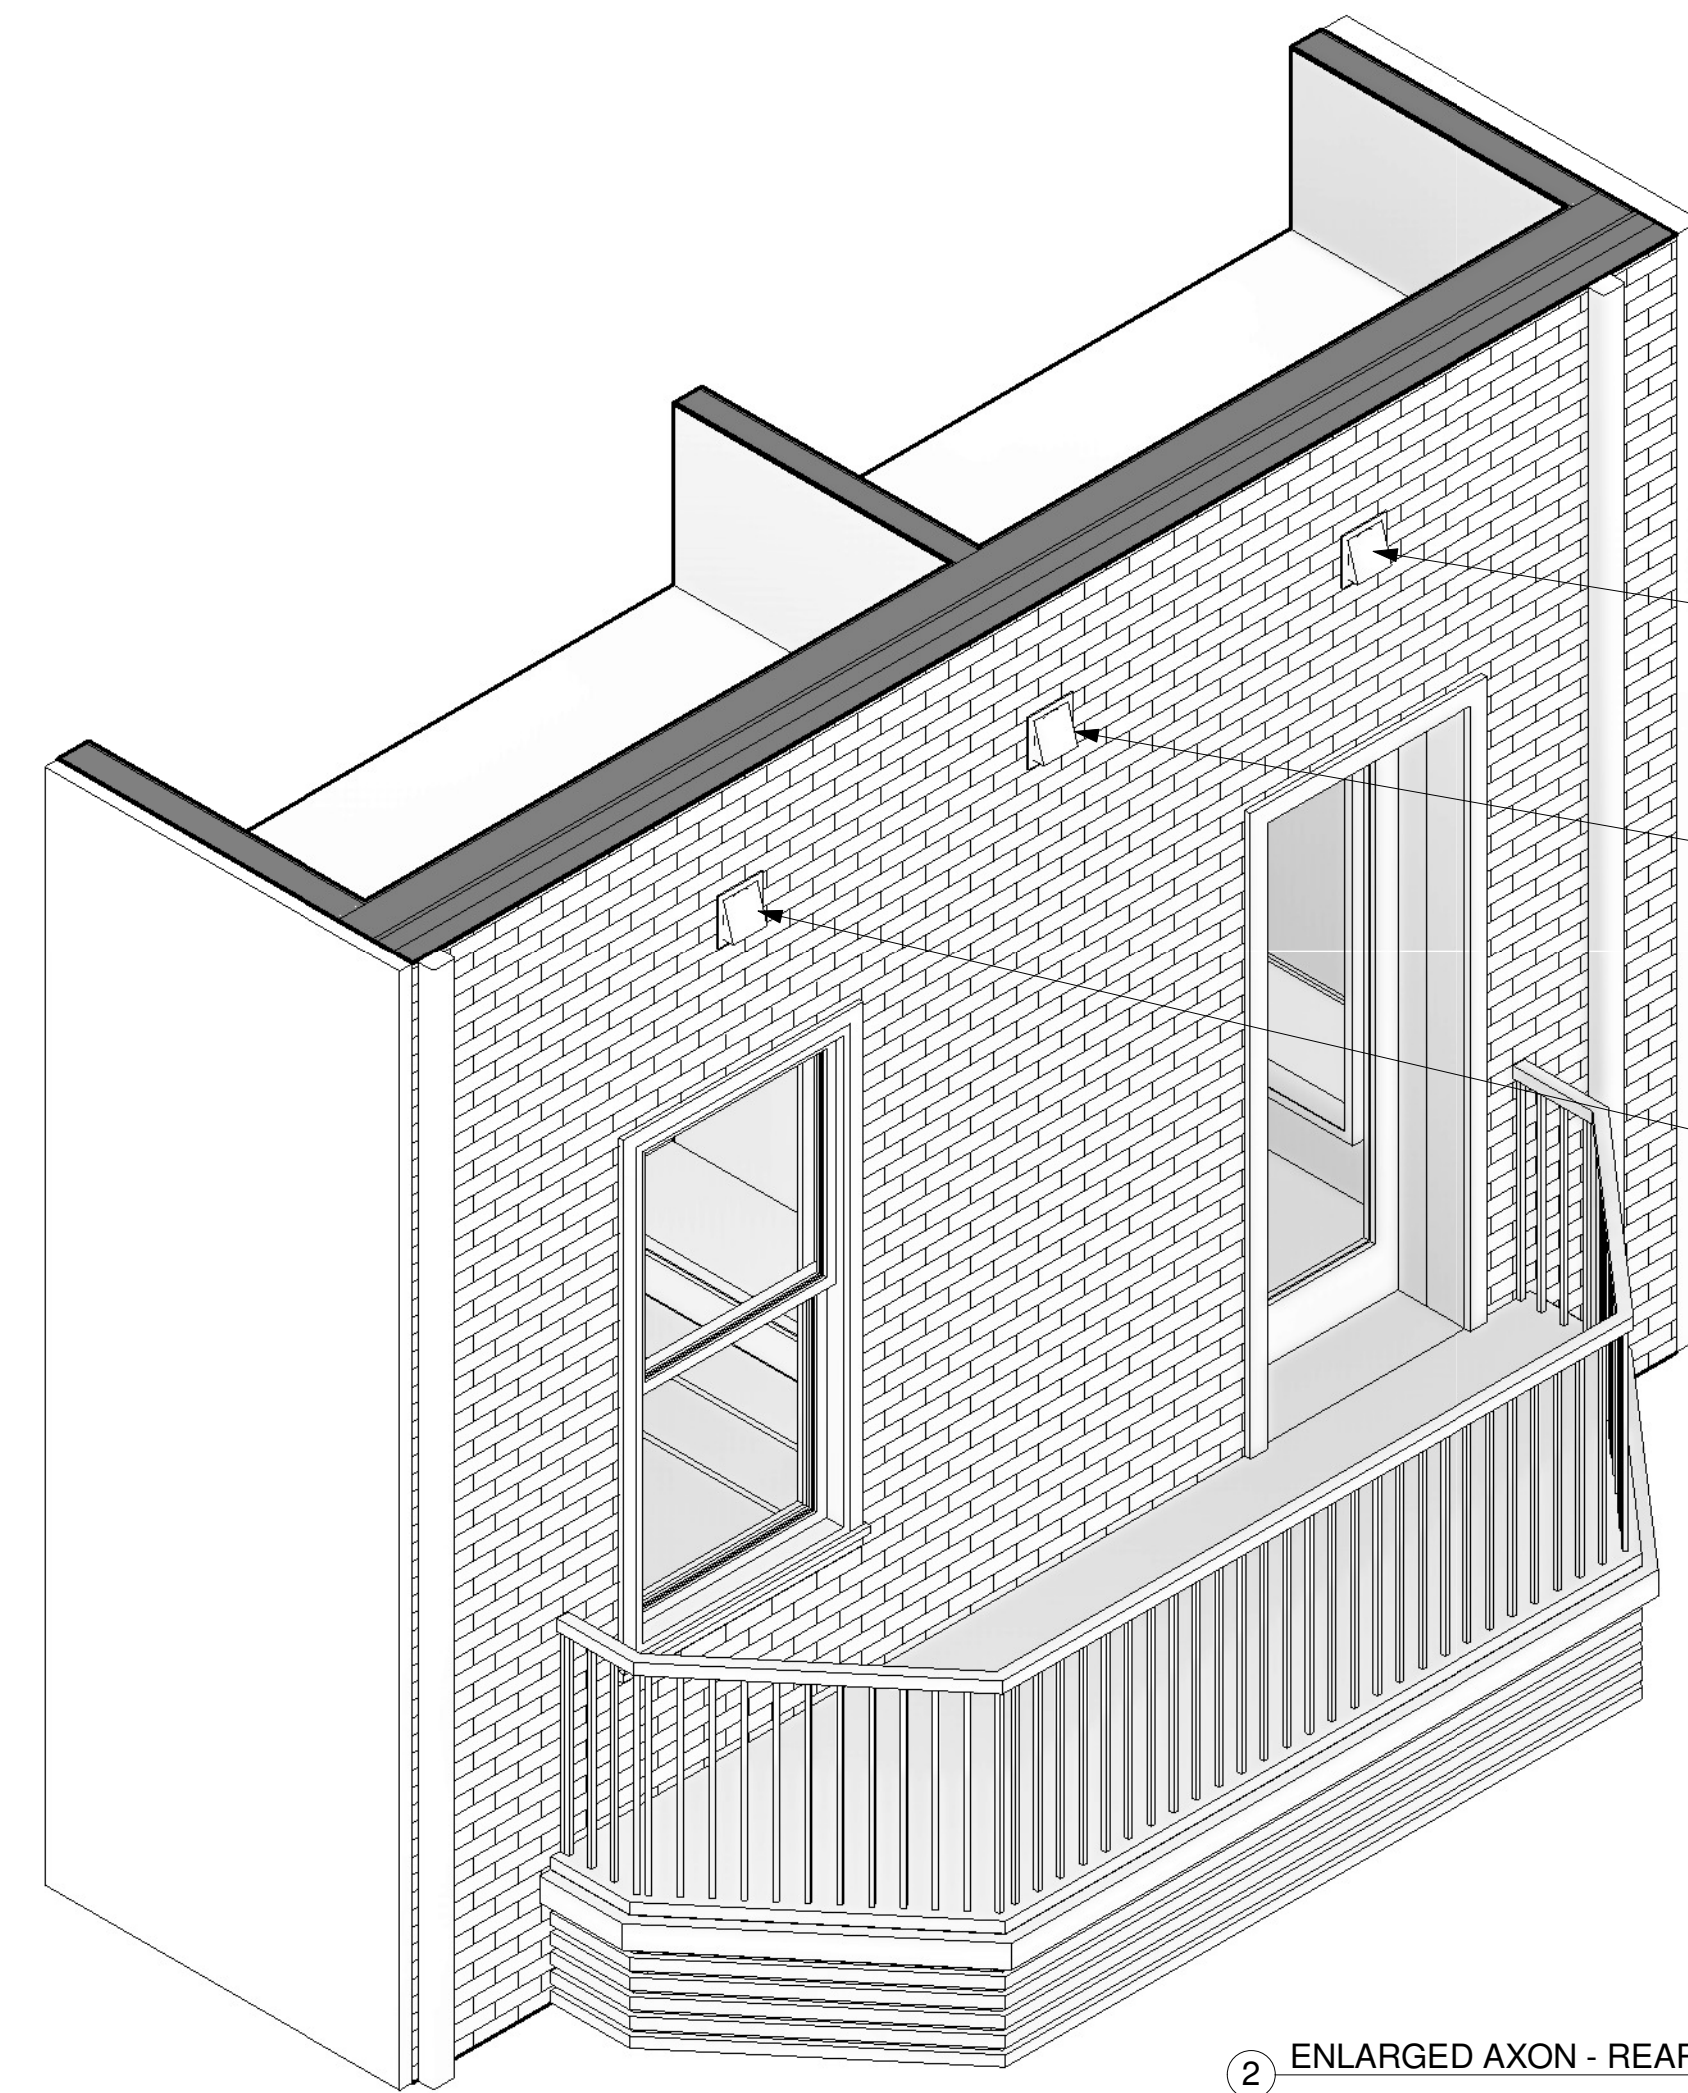


- PROPOSED ERV EXHAUST VENT 6" DUCT WITH MATTE BLACK VENT CAP
- PROPOSED DRYER EXHAUST VENT 6" DUCT WITH MATTE BLACK VENT CAP 36" FROM ANY OPENING
- PROPOSED VENT FOR ERV INTAKE 6" DUCT WITH MATTE BLACK VENT CAP

2 ENLARGED AXON - REAR ELEVATION VENTS

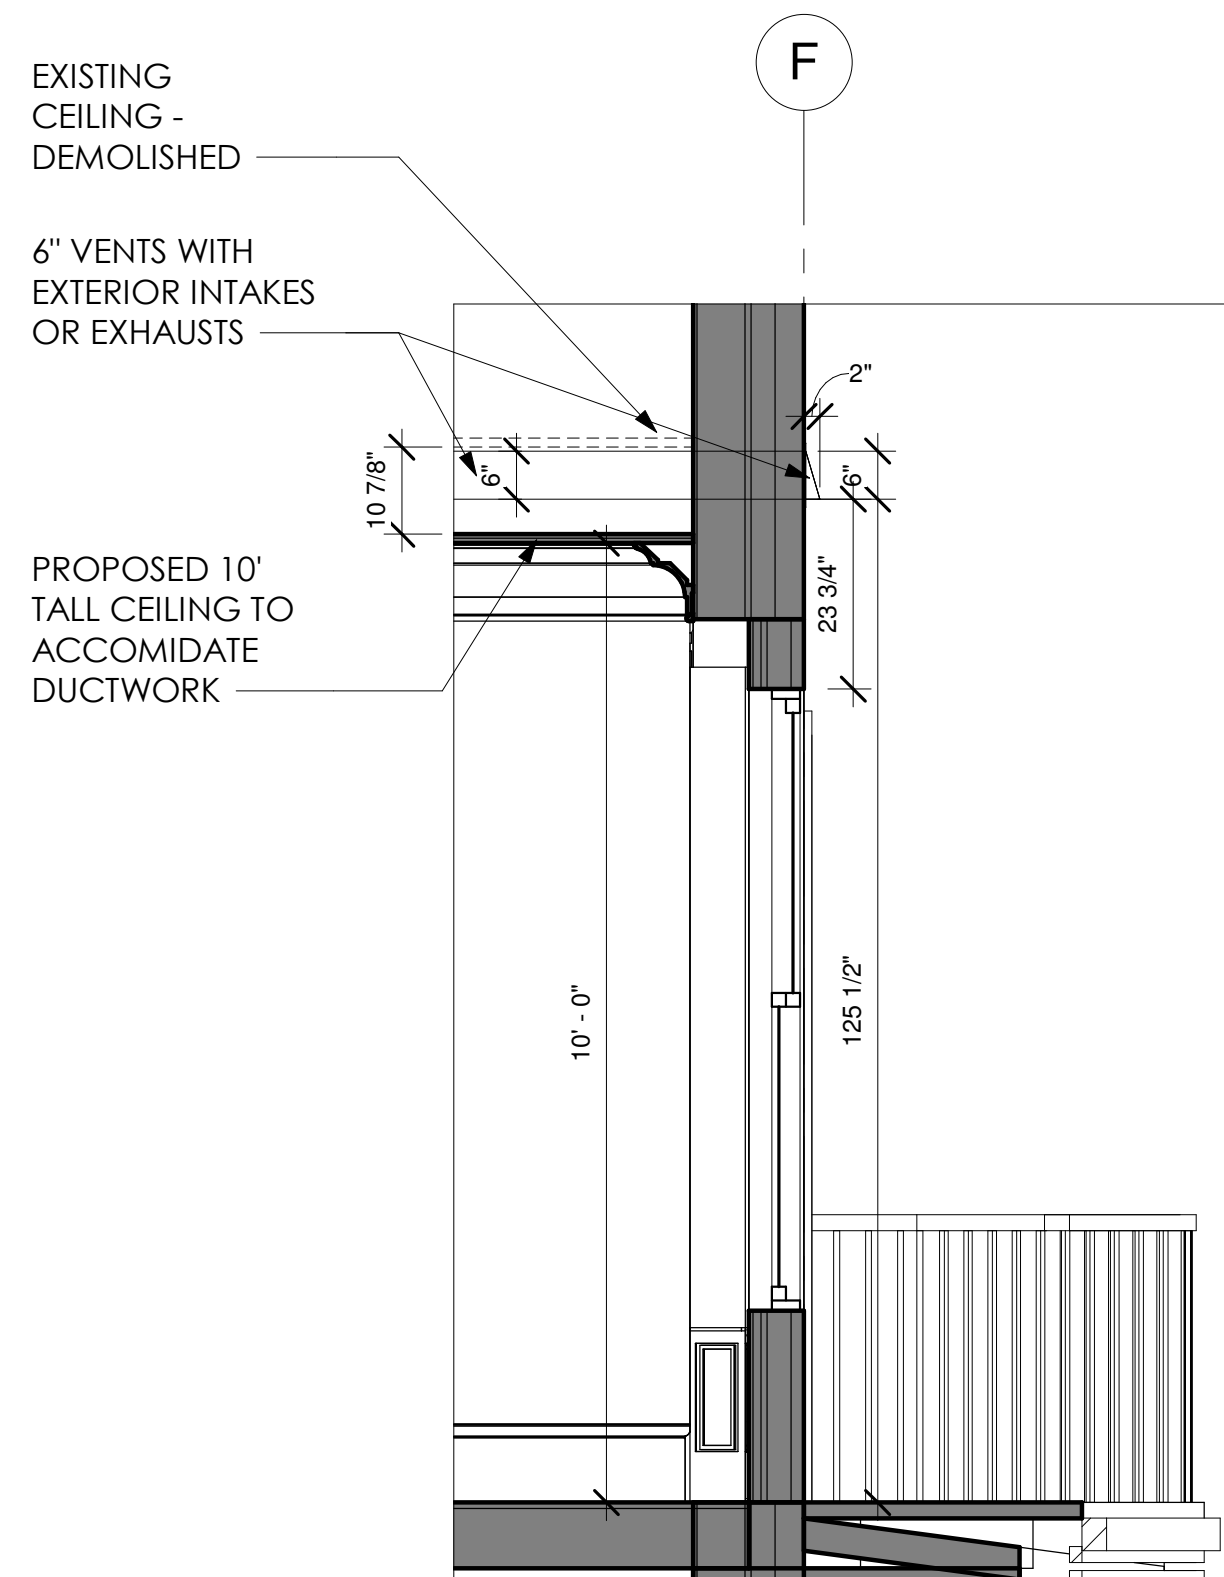

- EXISTING CEILING - DEMOLISHED
- 6" VENTS WITH EXTERIOR INTAKES OR EXHAUSTS
- PROPOSED 10' TALL CEILING TO ACCOMMODATE DUCTWORK

3 VENTS SIDE ELEVATION
1/2" = 1'-0"

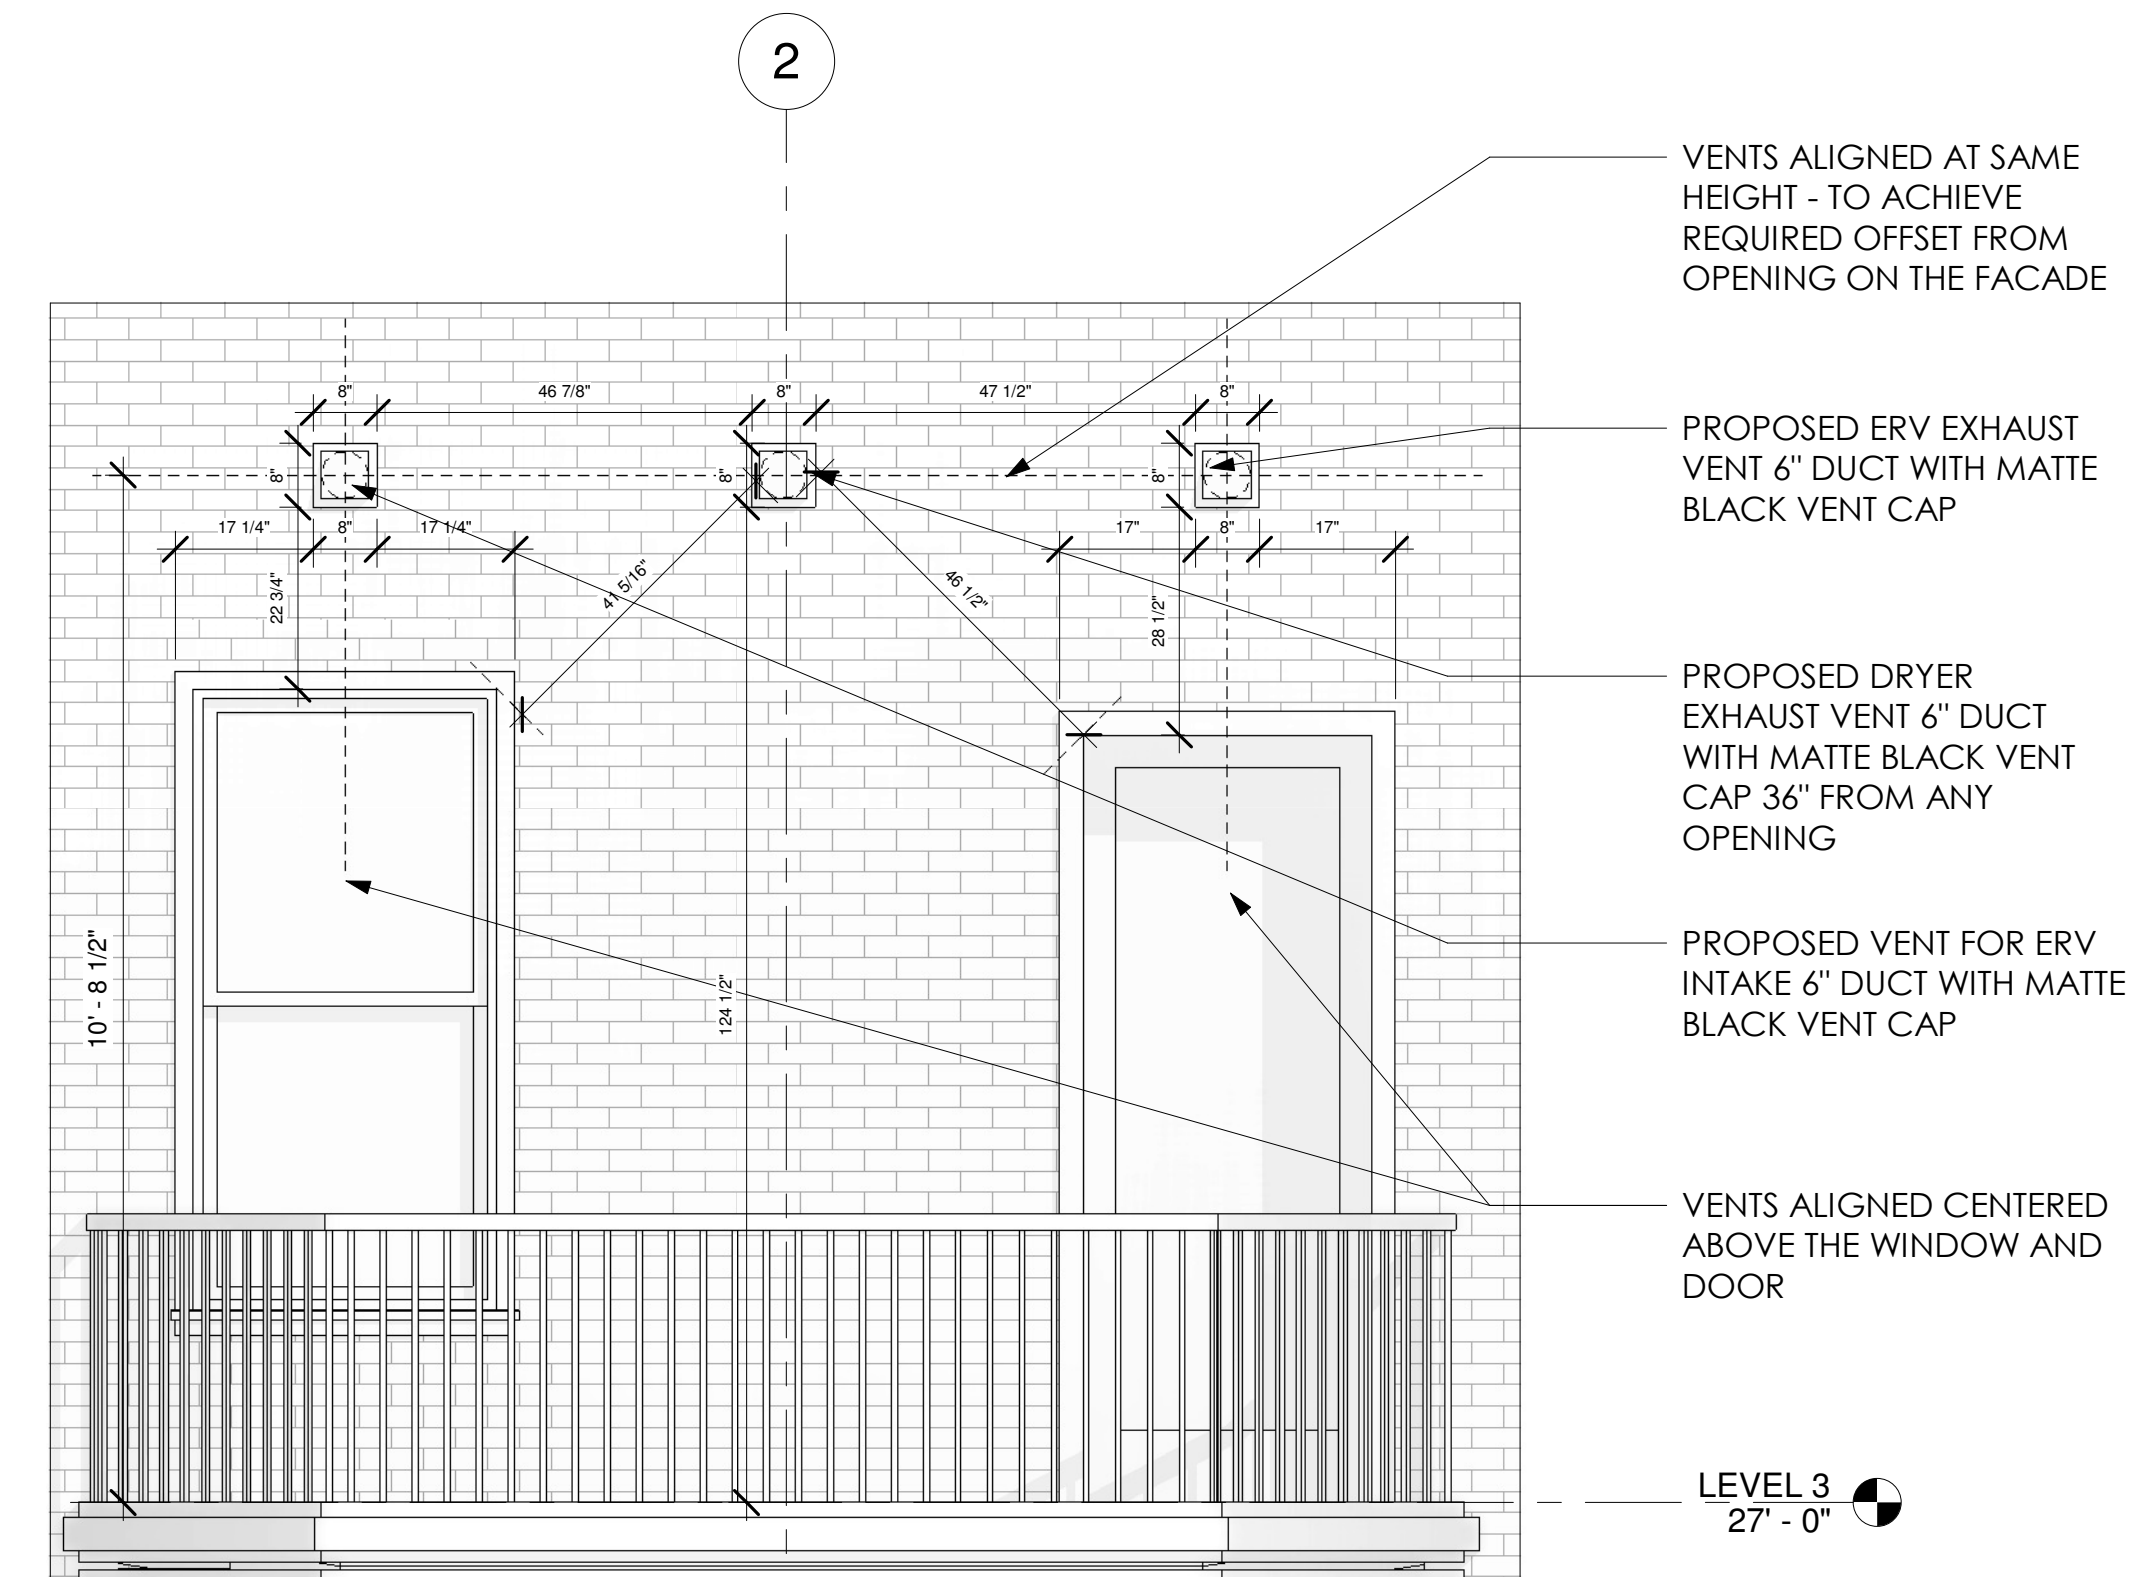

- VENTS ALIGNED AT SAME HEIGHT - TO ACHIEVE REQUIRED OFFSET FROM OPENING ON THE FACADE
- PROPOSED ERV EXHAUST VENT 6" DUCT WITH MATTE BLACK VENT CAP
- PROPOSED DRYER EXHAUST VENT 6" DUCT WITH MATTE BLACK VENT CAP 36" FROM ANY OPENING
- PROPOSED VENT FOR ERV INTAKE 6" DUCT WITH MATTE BLACK VENT CAP
- VENTS ALIGNED CENTERED ABOVE THE WINDOW AND DOOR

1 REAR ELEVATION - PROPOSED - VENTING DETAILS
1/2" = 1'-0"



SAM KACHMAR
ARCHITECTS © 2019 SAM KACHMAR ARCHITECTS
(p)978-270-8441
kachmar@skadesign.com
357 HURON AVE.
CAMBRIDGE MA, 02138

REGISTRATIONS:

STRUCTURAL ENGINEER:

REAR ELEVATION - VENT
DETAILS

NOT FOR CONSTRUCTION

JIM LOVE AND LAURA
McDONALD
LOVE / McDONALD RESIDENCE
34 COMMONWEALTH AVE.,
BOSTON, MA, 02116

CONSTRUCTION DOCUMENTS	
Project Status	N/A
Project number	06/28/2019
Date	Author
Drawn by	Checker
Checked by	

A203

Scale 1/2" = 1'-0"