


the
HOLLAND
COMPANIES

Design & Construction

519 ALBANY STREET
SUITE 200
BOSTON, MA 02118


TEL 617.556.2900
FAX 617.556.2901

THEHOLLANDCOMPANIES.COM

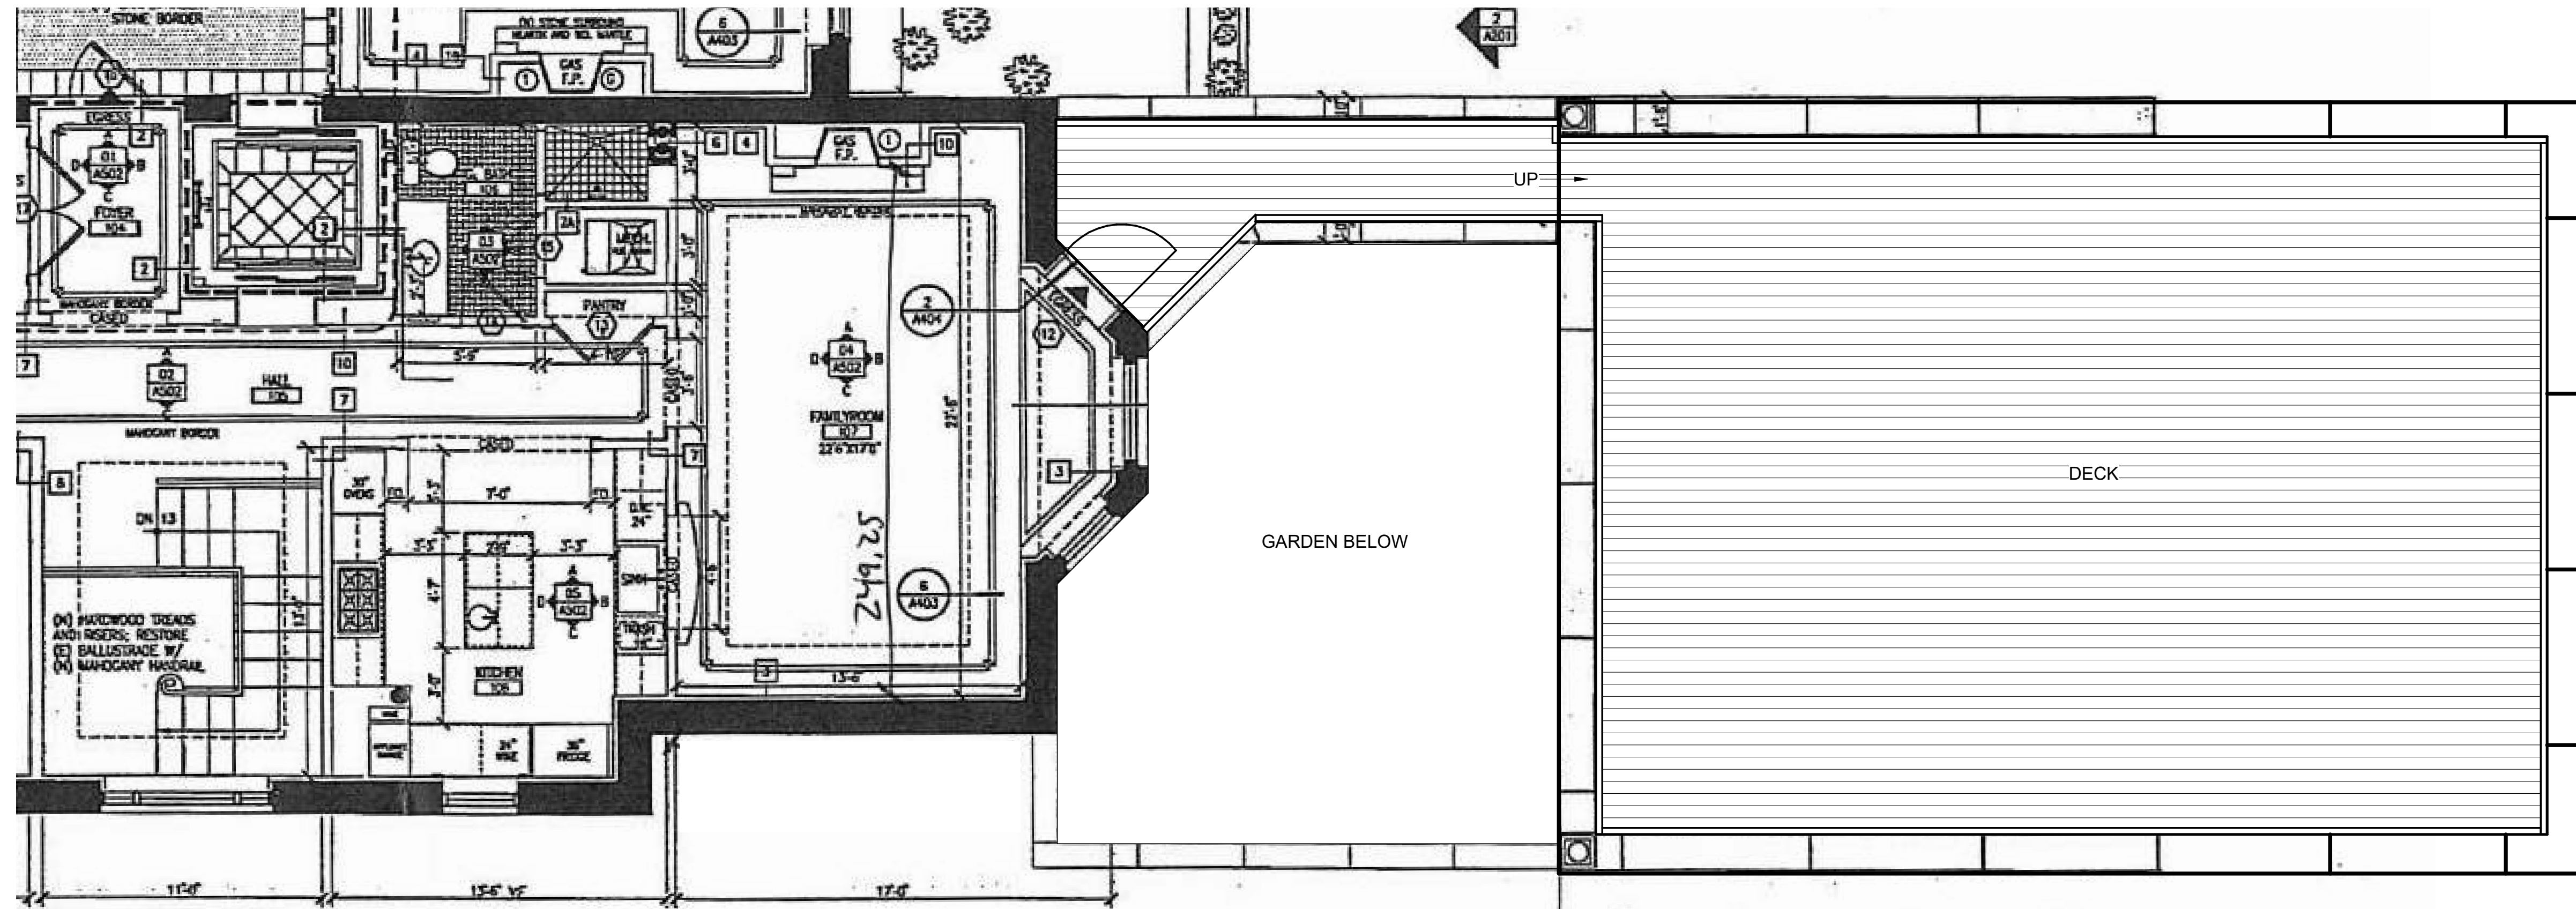

EXISTING - FIRST FLOOR PLAN

SCALE: 1/4" = 1'-0"

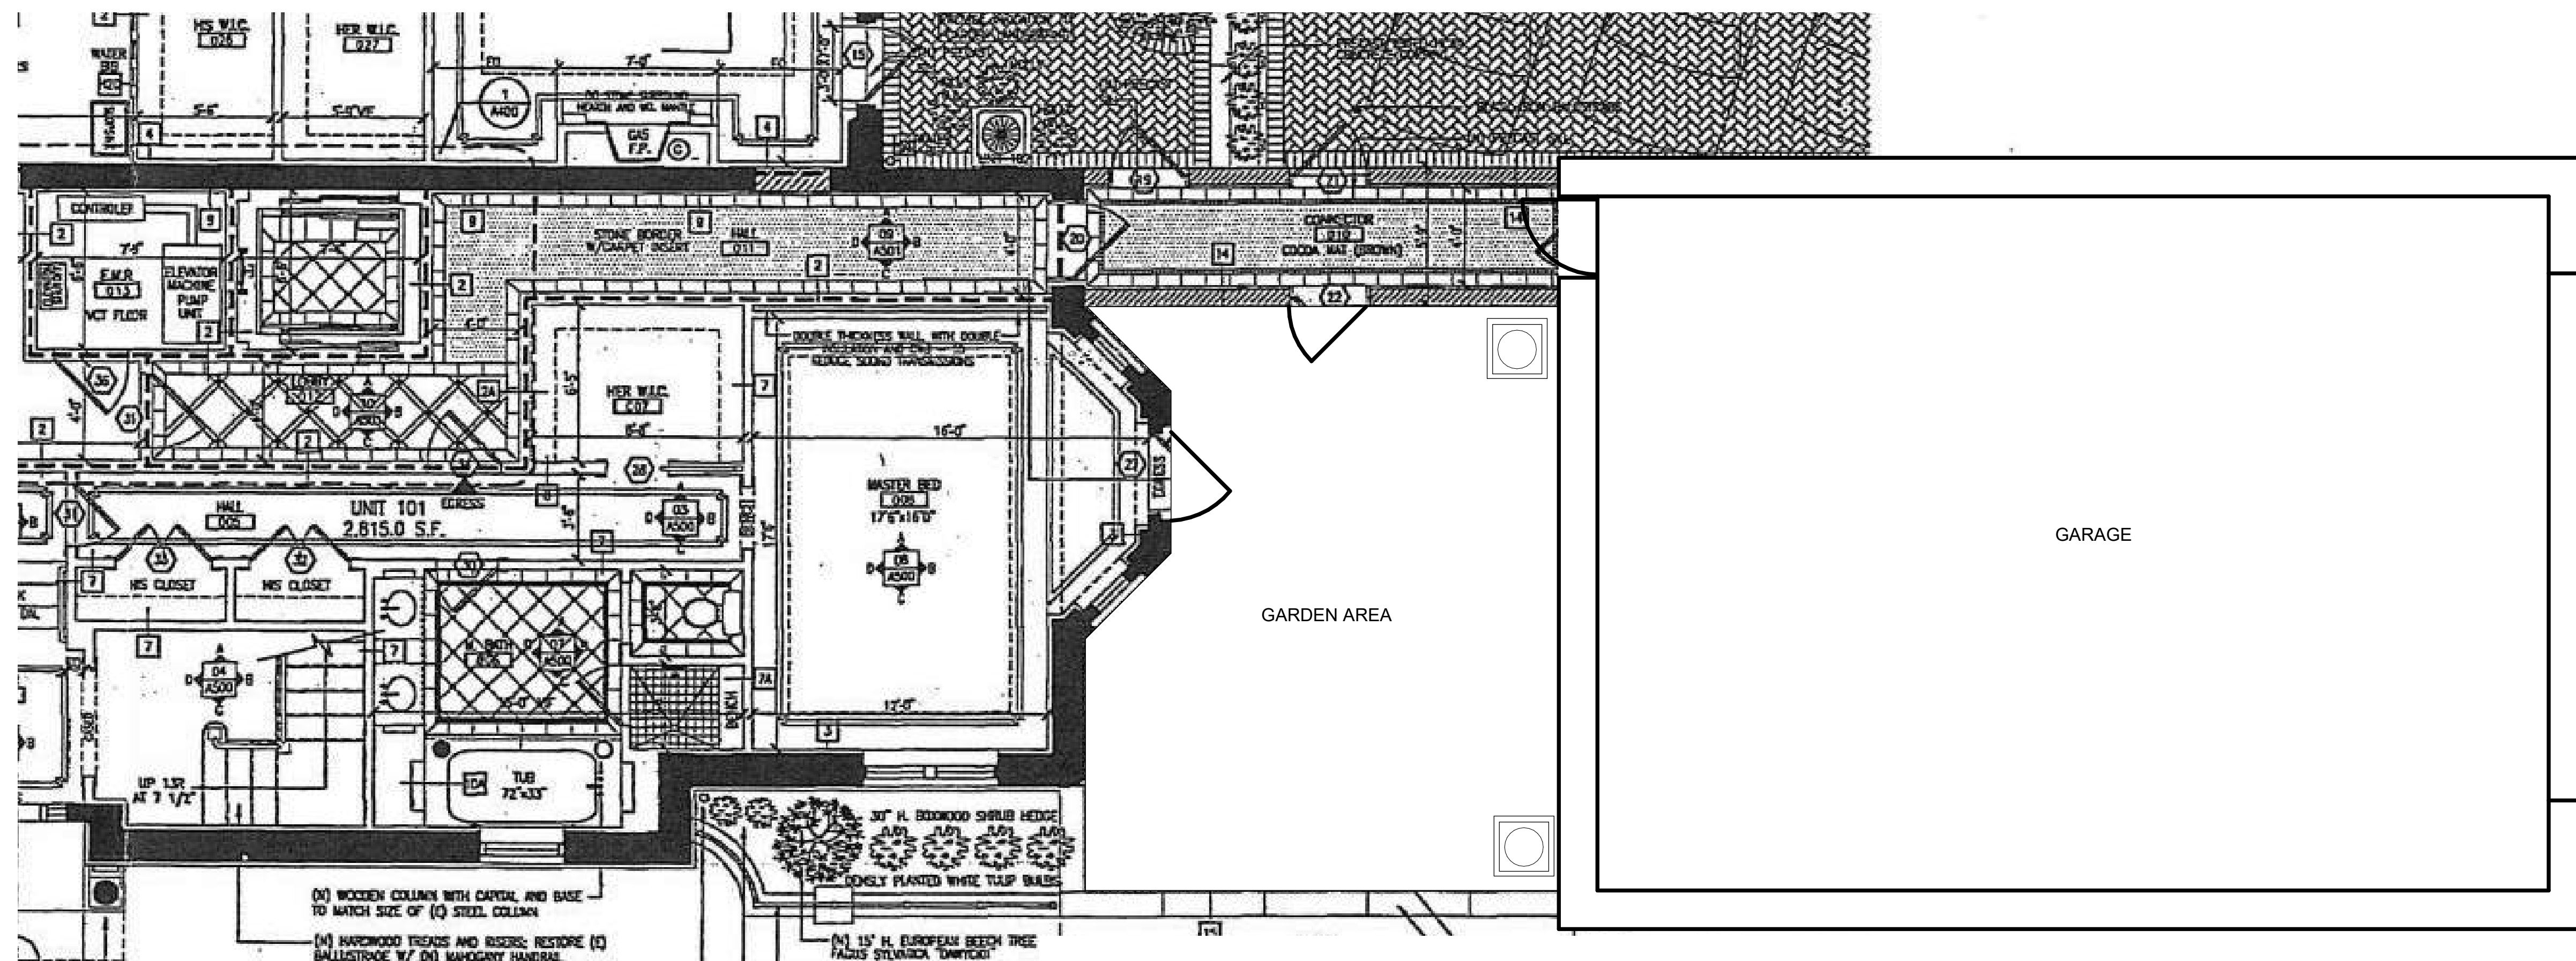


EXISTING - GARDEN LEVEL PLAN

SCALE: 1/4" = 1'-0"

Notes:


DATE:
Issue Date
Project Status
SCALE: 1/4" = 1'-0"

PROJECT NAME:
134 BEACON STREET
PROJECT ADDRESS:
134 BEACON STREET
DRAWING:
EXISTING PLANS

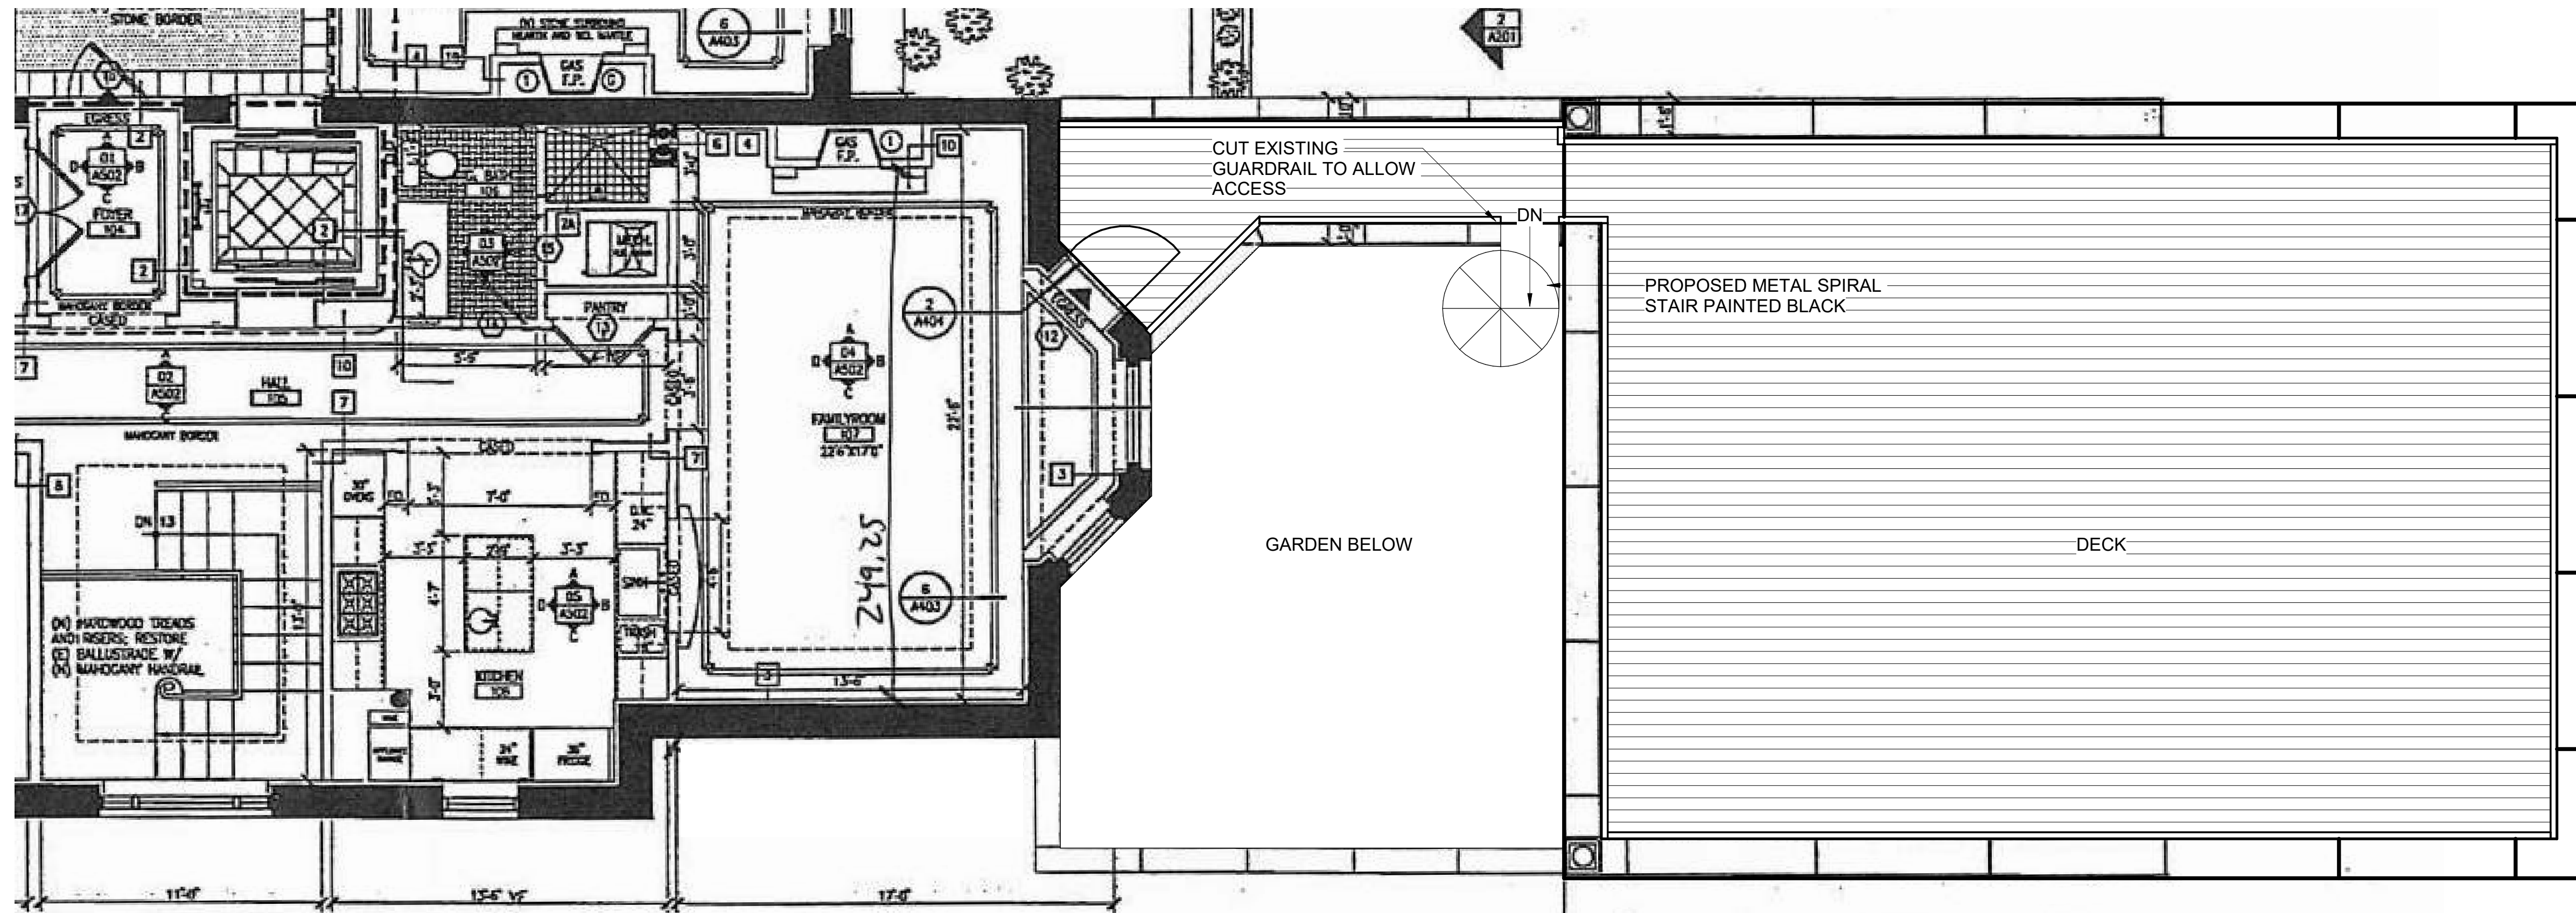

PROPOSED - FIRST FLOOR PLAN

SCALE: 1/4" = 1'-0"

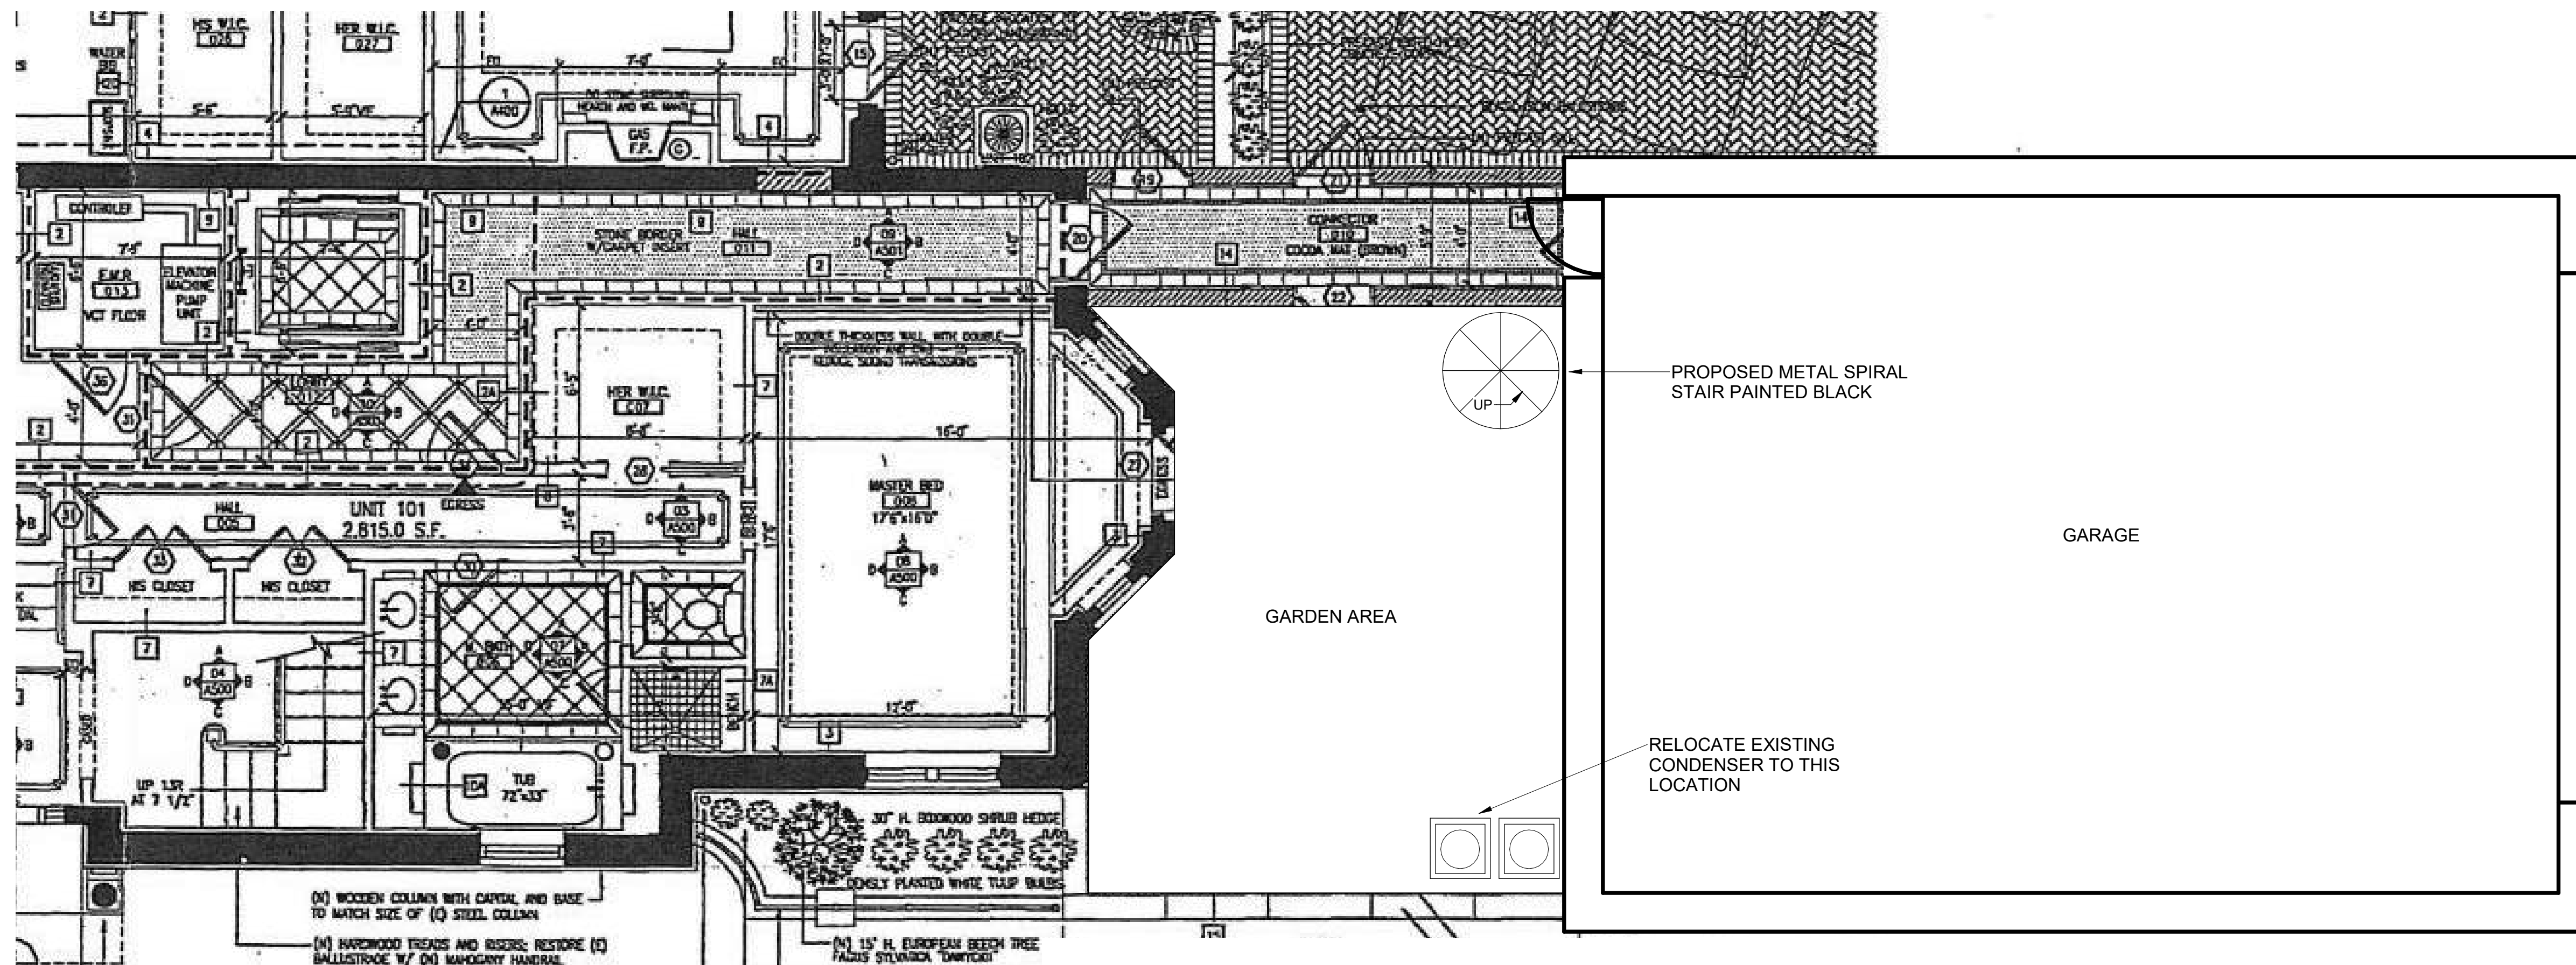

PROPOSED - GARDEN LEVEL PLAN

SCALE: 1/4" = 1'-0"



the HOLLAND COMPANIES

Design & Construction

519 ALBANY STREET
SUITE 200
BOSTON, MA 02118

TEL 617.556.2900
FAX 617.556.2901


THEHOLLANDCOMPANIES.COM

Notes:


DATE: Issue Date
Project Status
SCALE: 1/4" = 1'-0"

PROJECT NAME:
134 BEACON STREET
PROJECT ADDRESS:
134 BEACON STREET
DRAWING:
PROPOSED PLANS

7/21/2016 11:06:16 AM

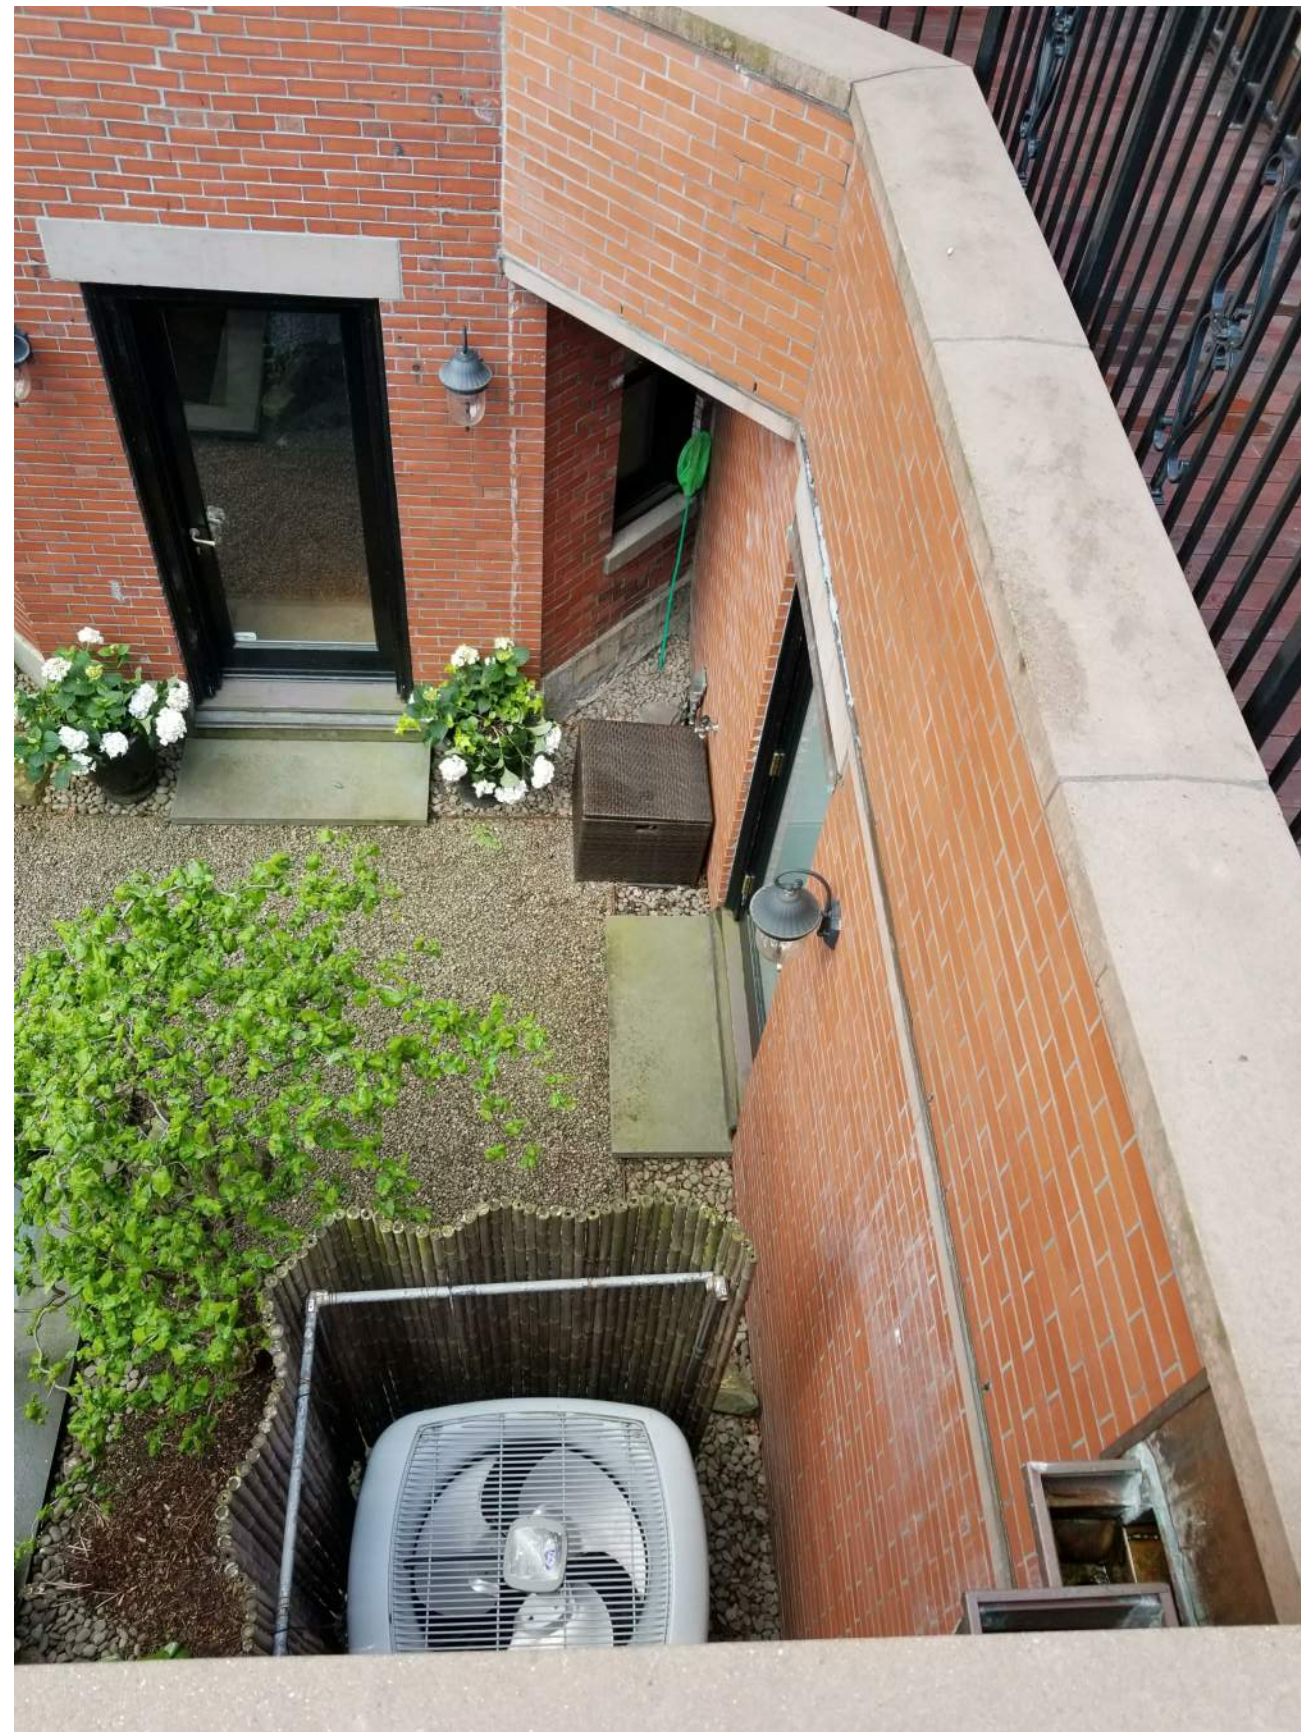



CONDENSER TO BE RELOCATED.

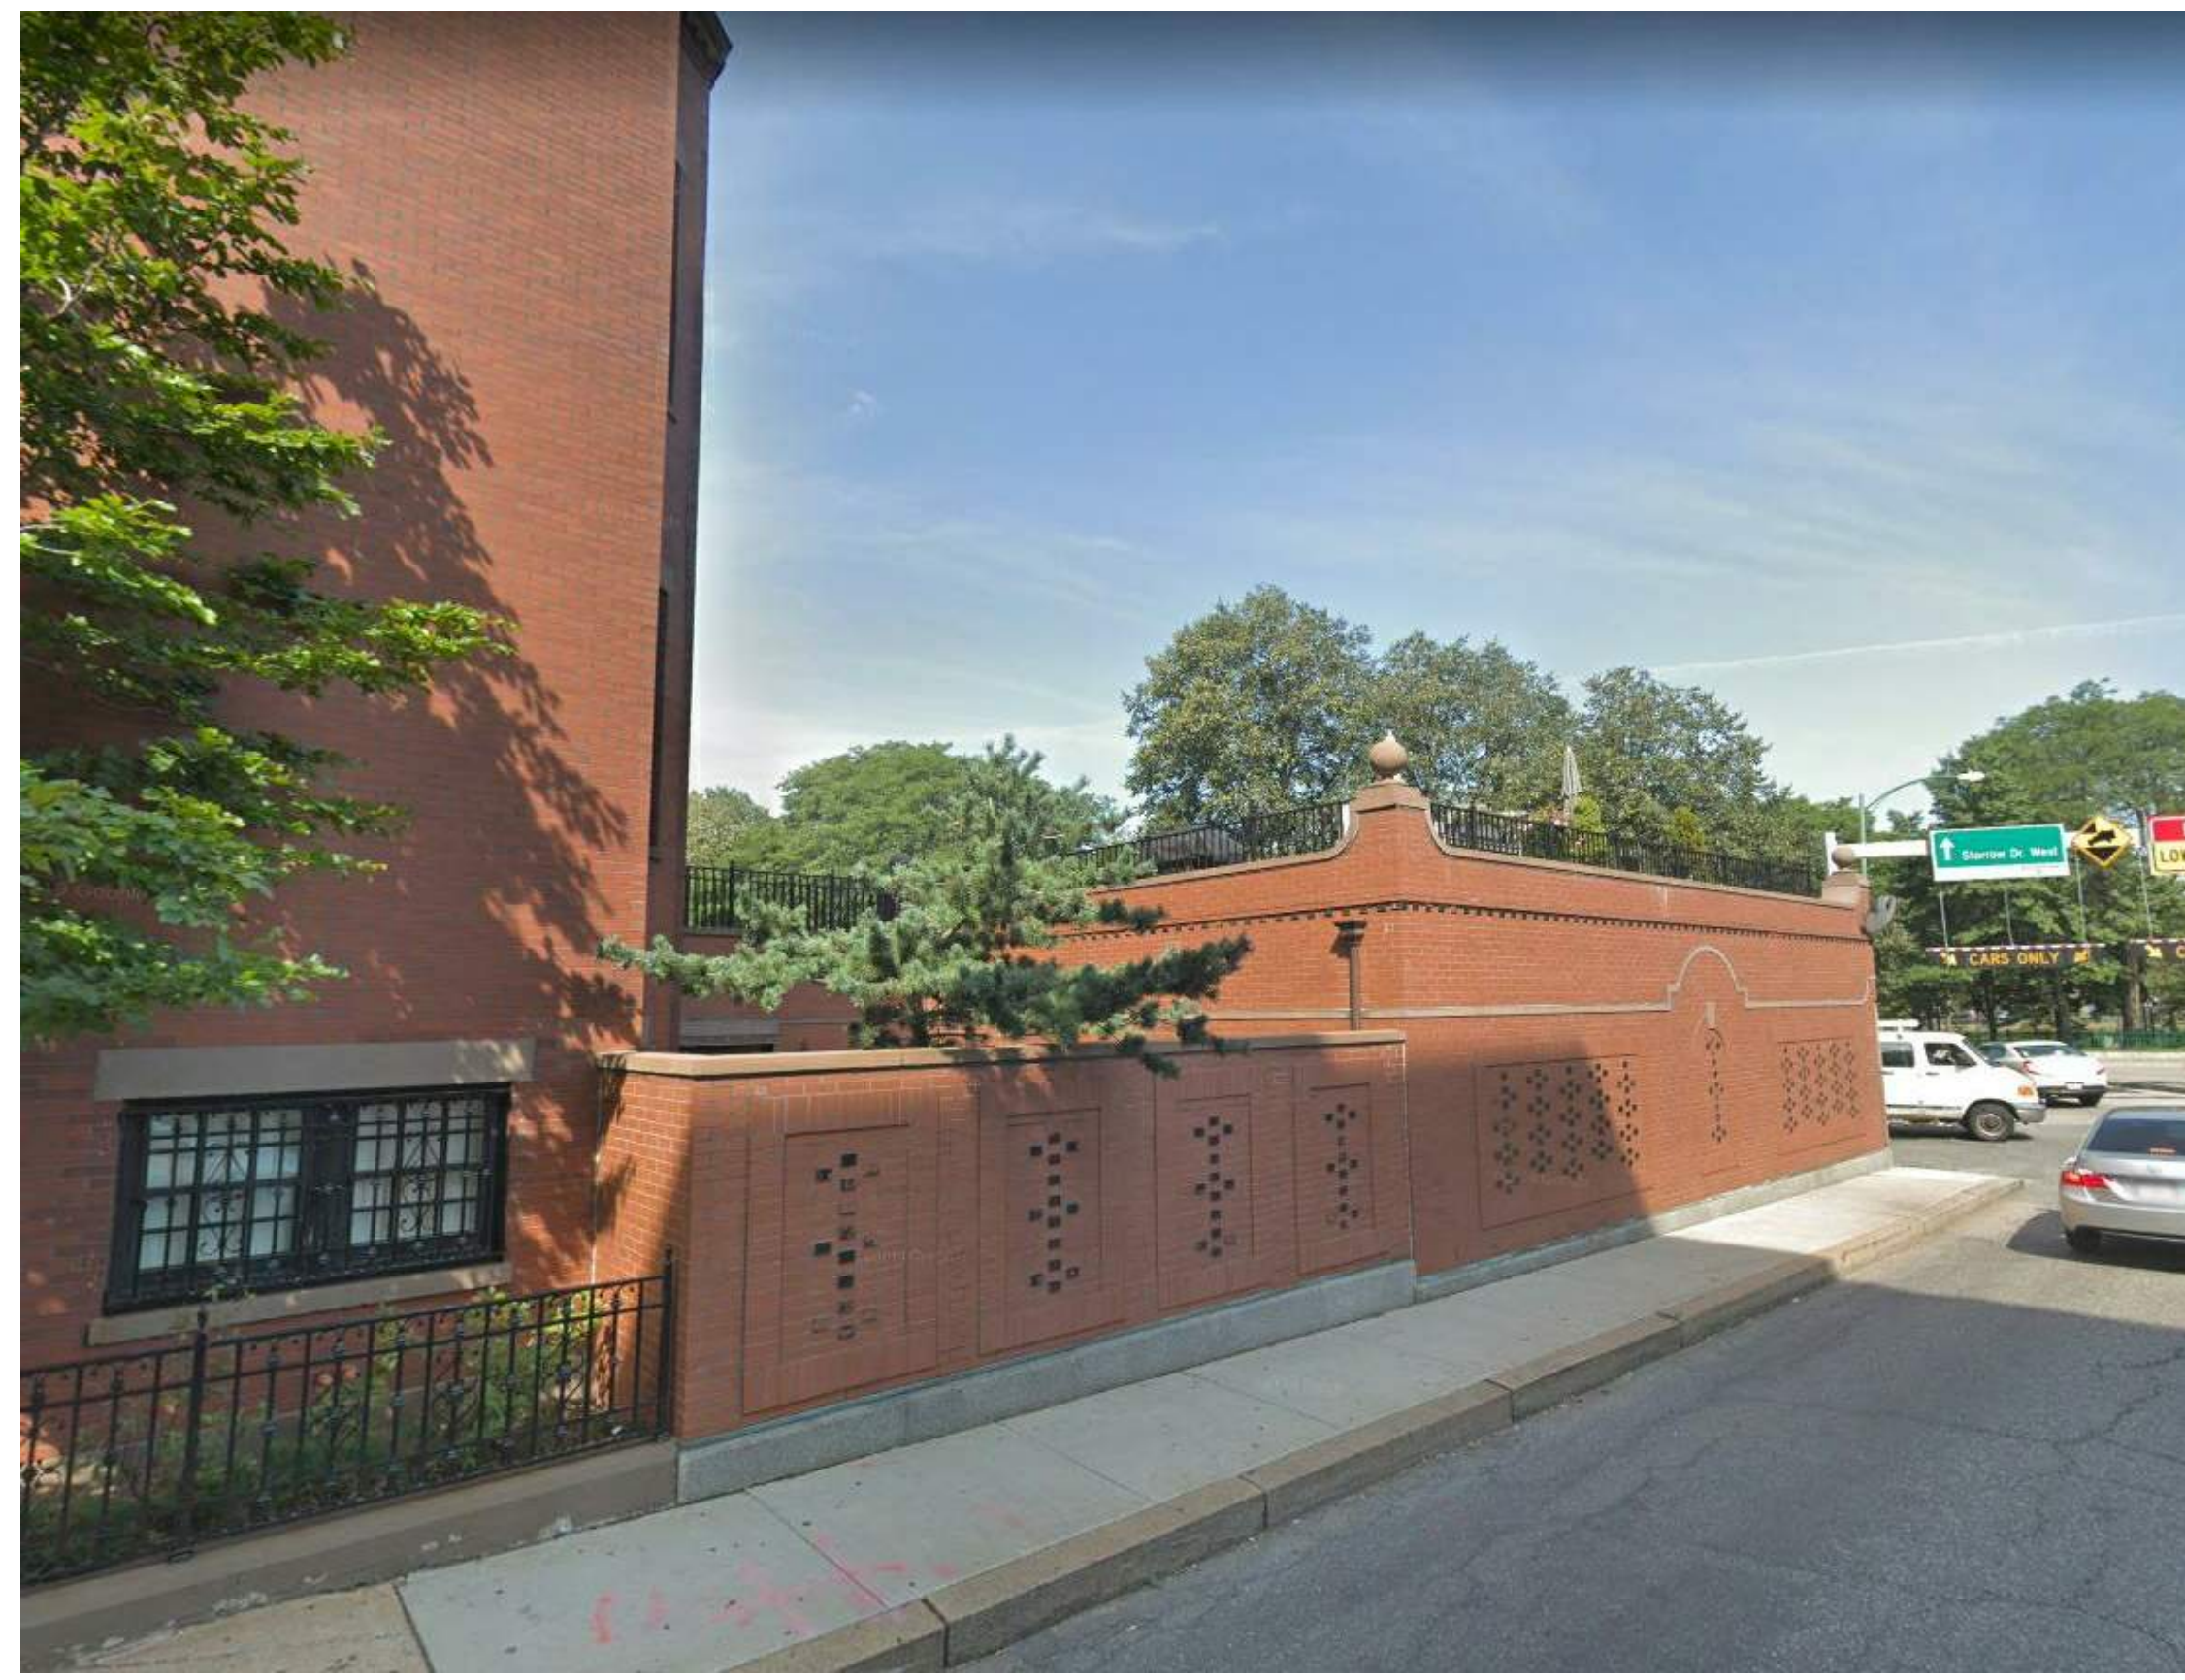

VIEW FROM BERKELEY ST.



SPIRAL STAIR TO BE USED.
BLACK PAINTED METAL TO MATCH
EXISTING GUARDRAILS.

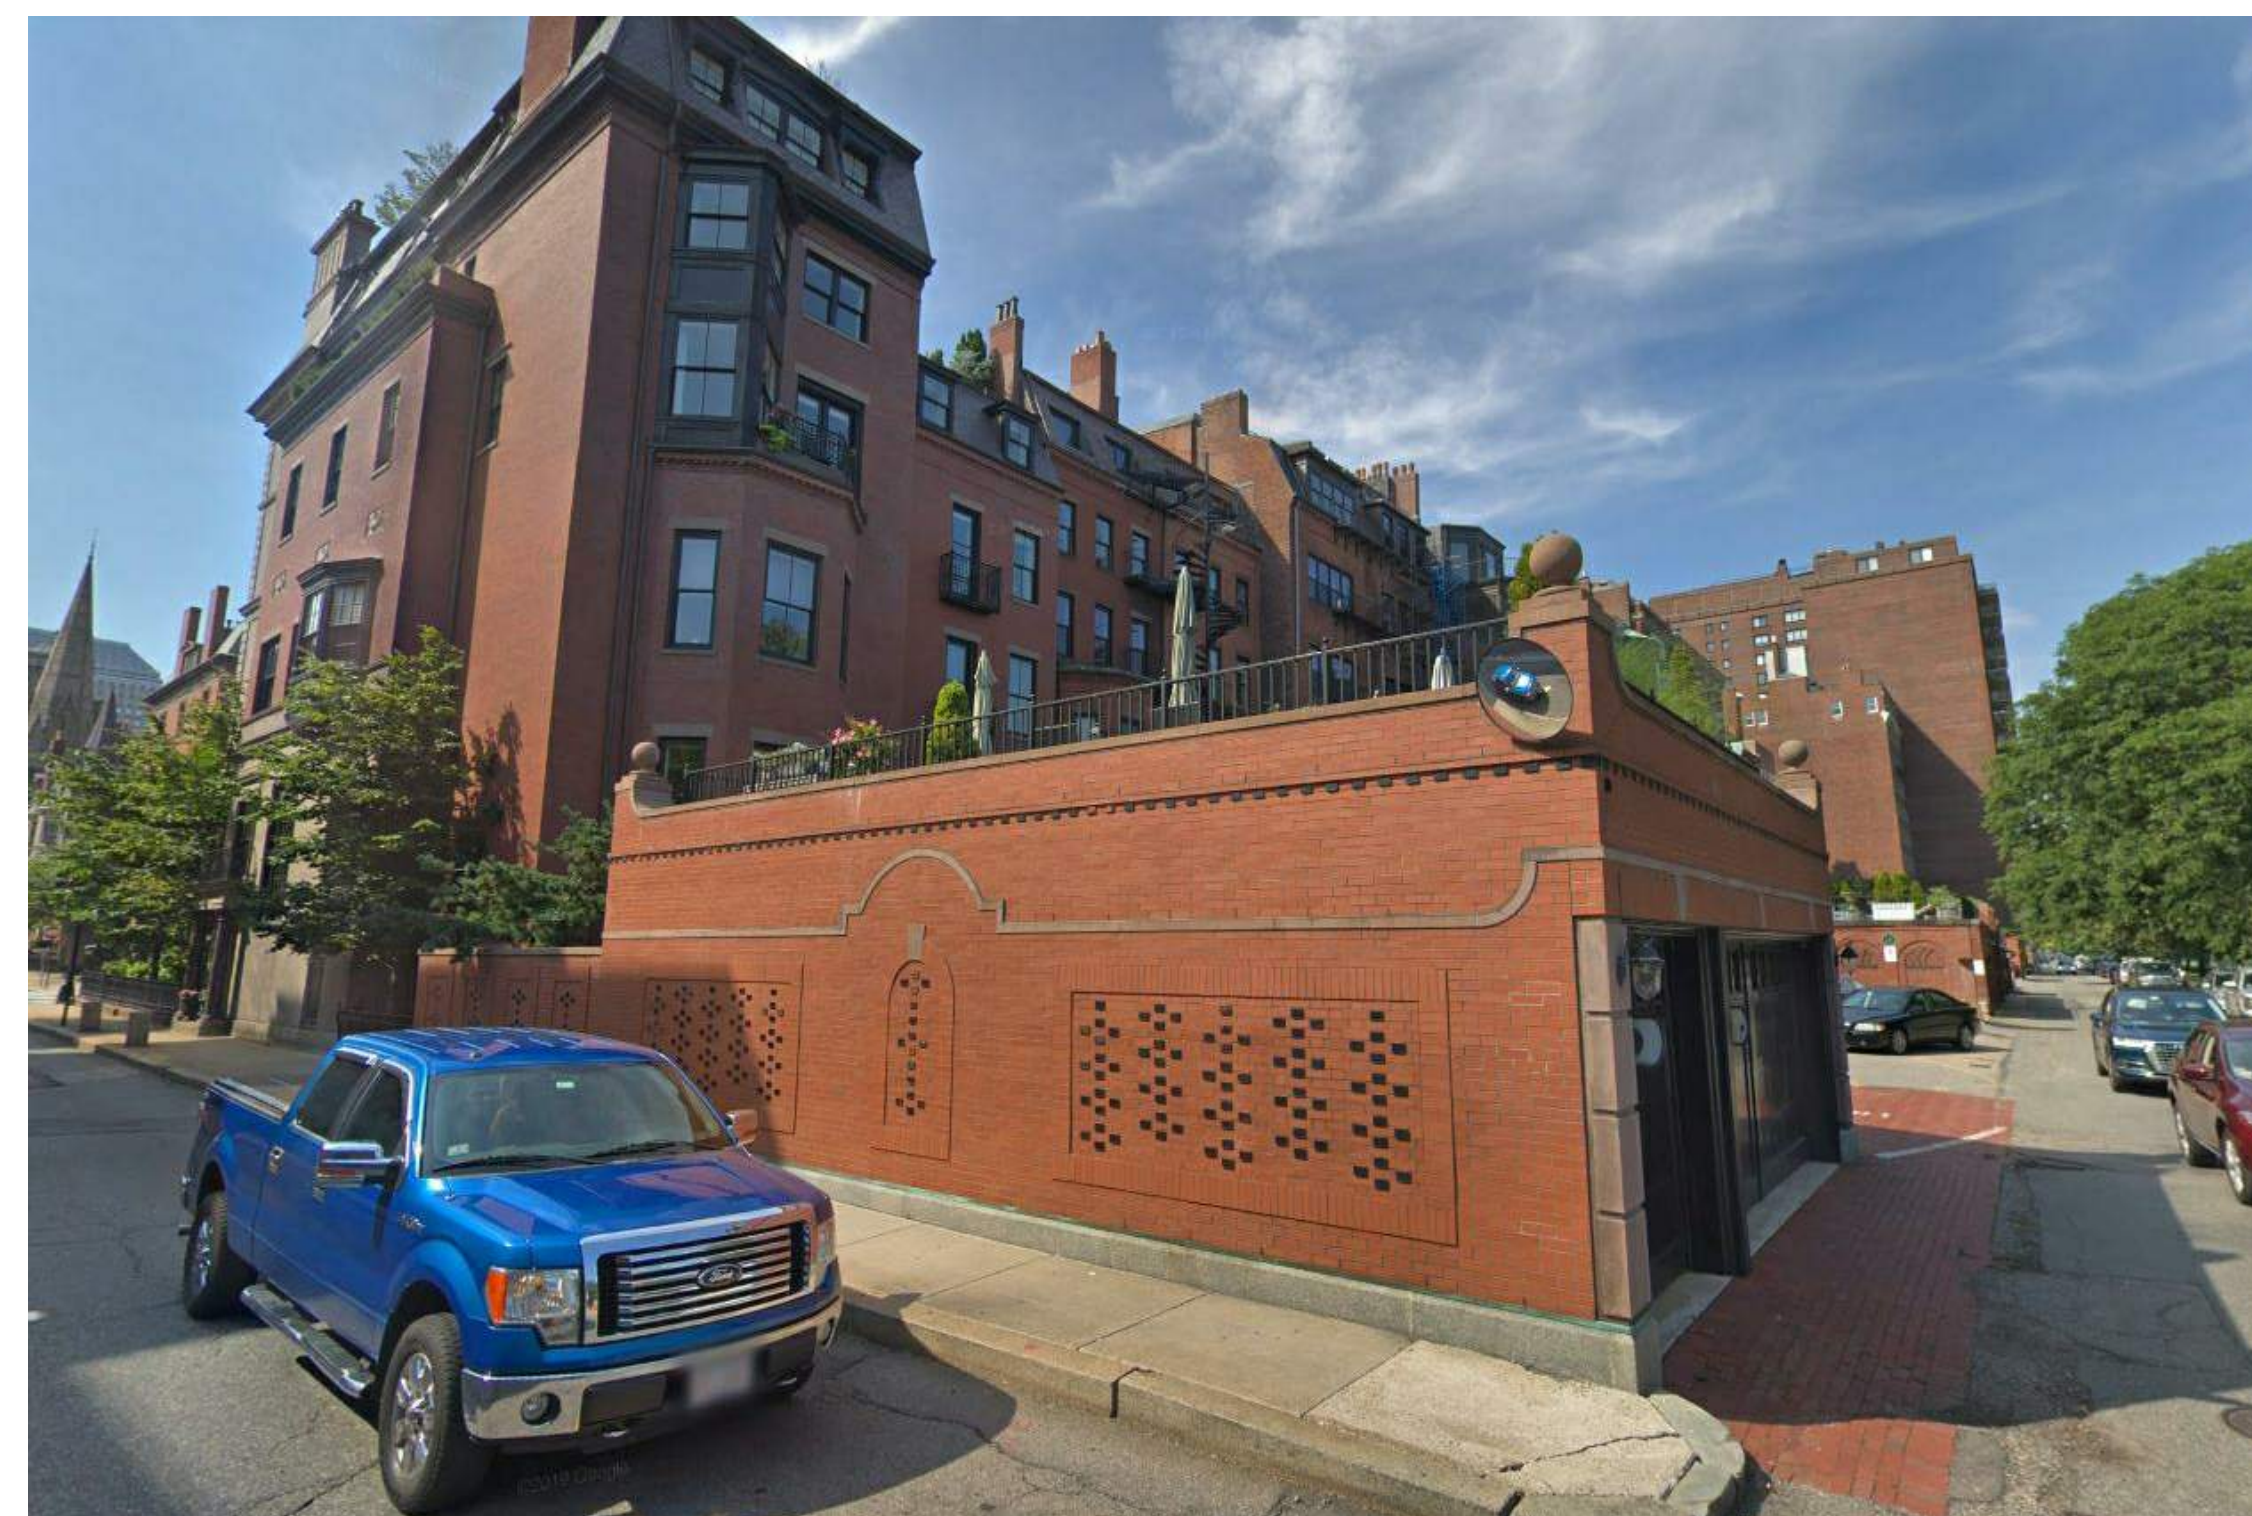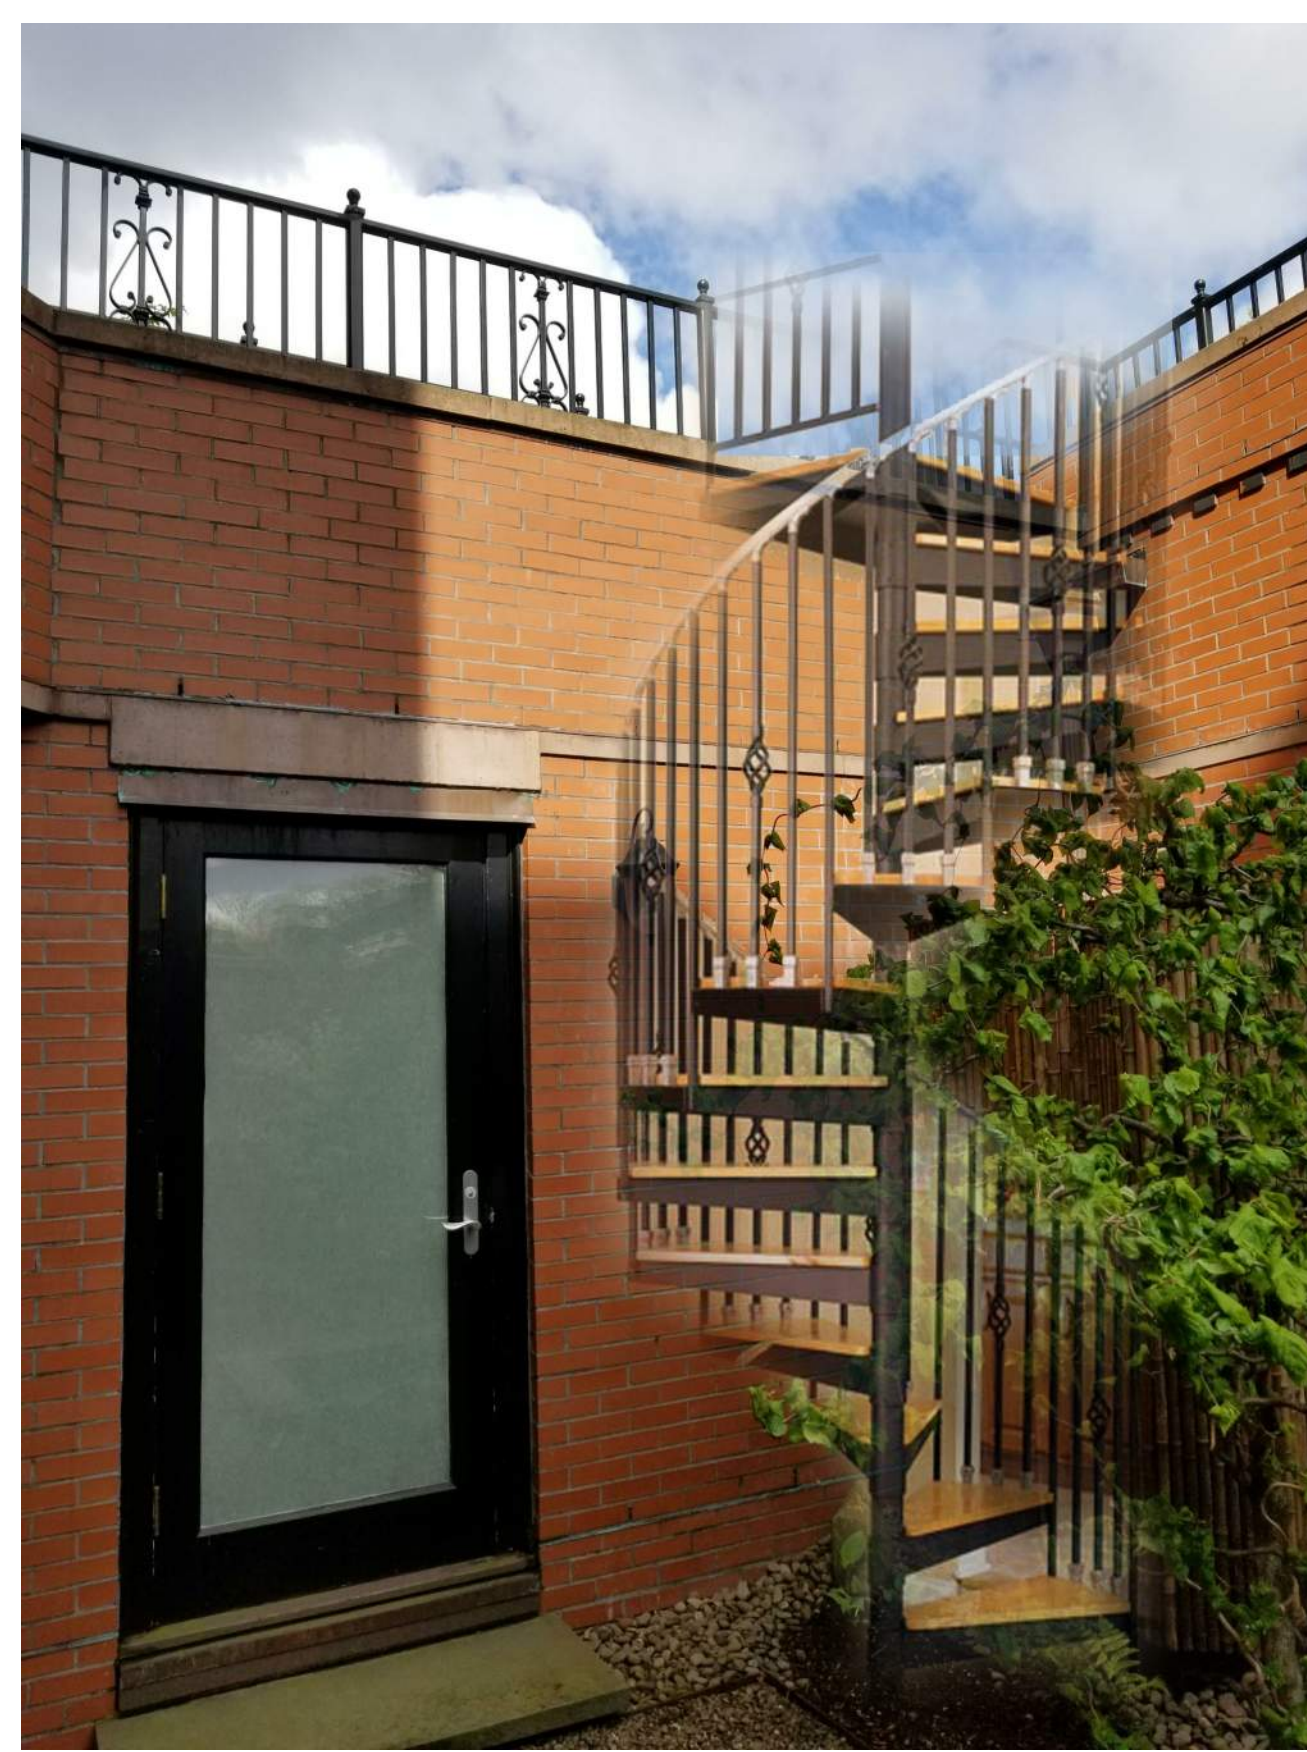

VIEW FROM BERKELEY ST.



the
**HOLLAND
COMPANIES**

Design & Construction

519 ALBANY STREET
SUITE 200
BOSTON, MA 02118

TEL 617.556.2900
FAX 617.556.2901

THEHOLLANDCOMPANIES.COM

Notes:

DATE:
Issue Date

Project Status

SCALE:

PROJECT NAME:
134 BEACON STREET

PROJECT ADDRESS:
134 BEACON STREET

DRAWING:
PHOTOS