

pink taco
374 CONGRESS ST

SITE PLAN

Whitlock
DESIGN GROUP

TORRES ARCHITECTS, INC



pink taco
374 CONGRESS ST

EXISTING PHOTOS

Whitlock
DESIGN GROUP
TORRES ARCHITECTS, INC



pink taco
374 CONGRESS ST

EXISTING PHOTOS

Whitlock
DESIGN GROUP
TORRES ARCHITECTS, INC



pink taco
374 CONGRESS ST

NEIGHBORING
CONTEXT PHOTOS

Whitlock
DESIGN GROUP
TORRES ARCHITECTS, INC




pink taco
374 CONGRESS ST

HISTORIC PHOTOS

Whitlock
DESIGN GROUP

TORRES ARCHITECTS, INC

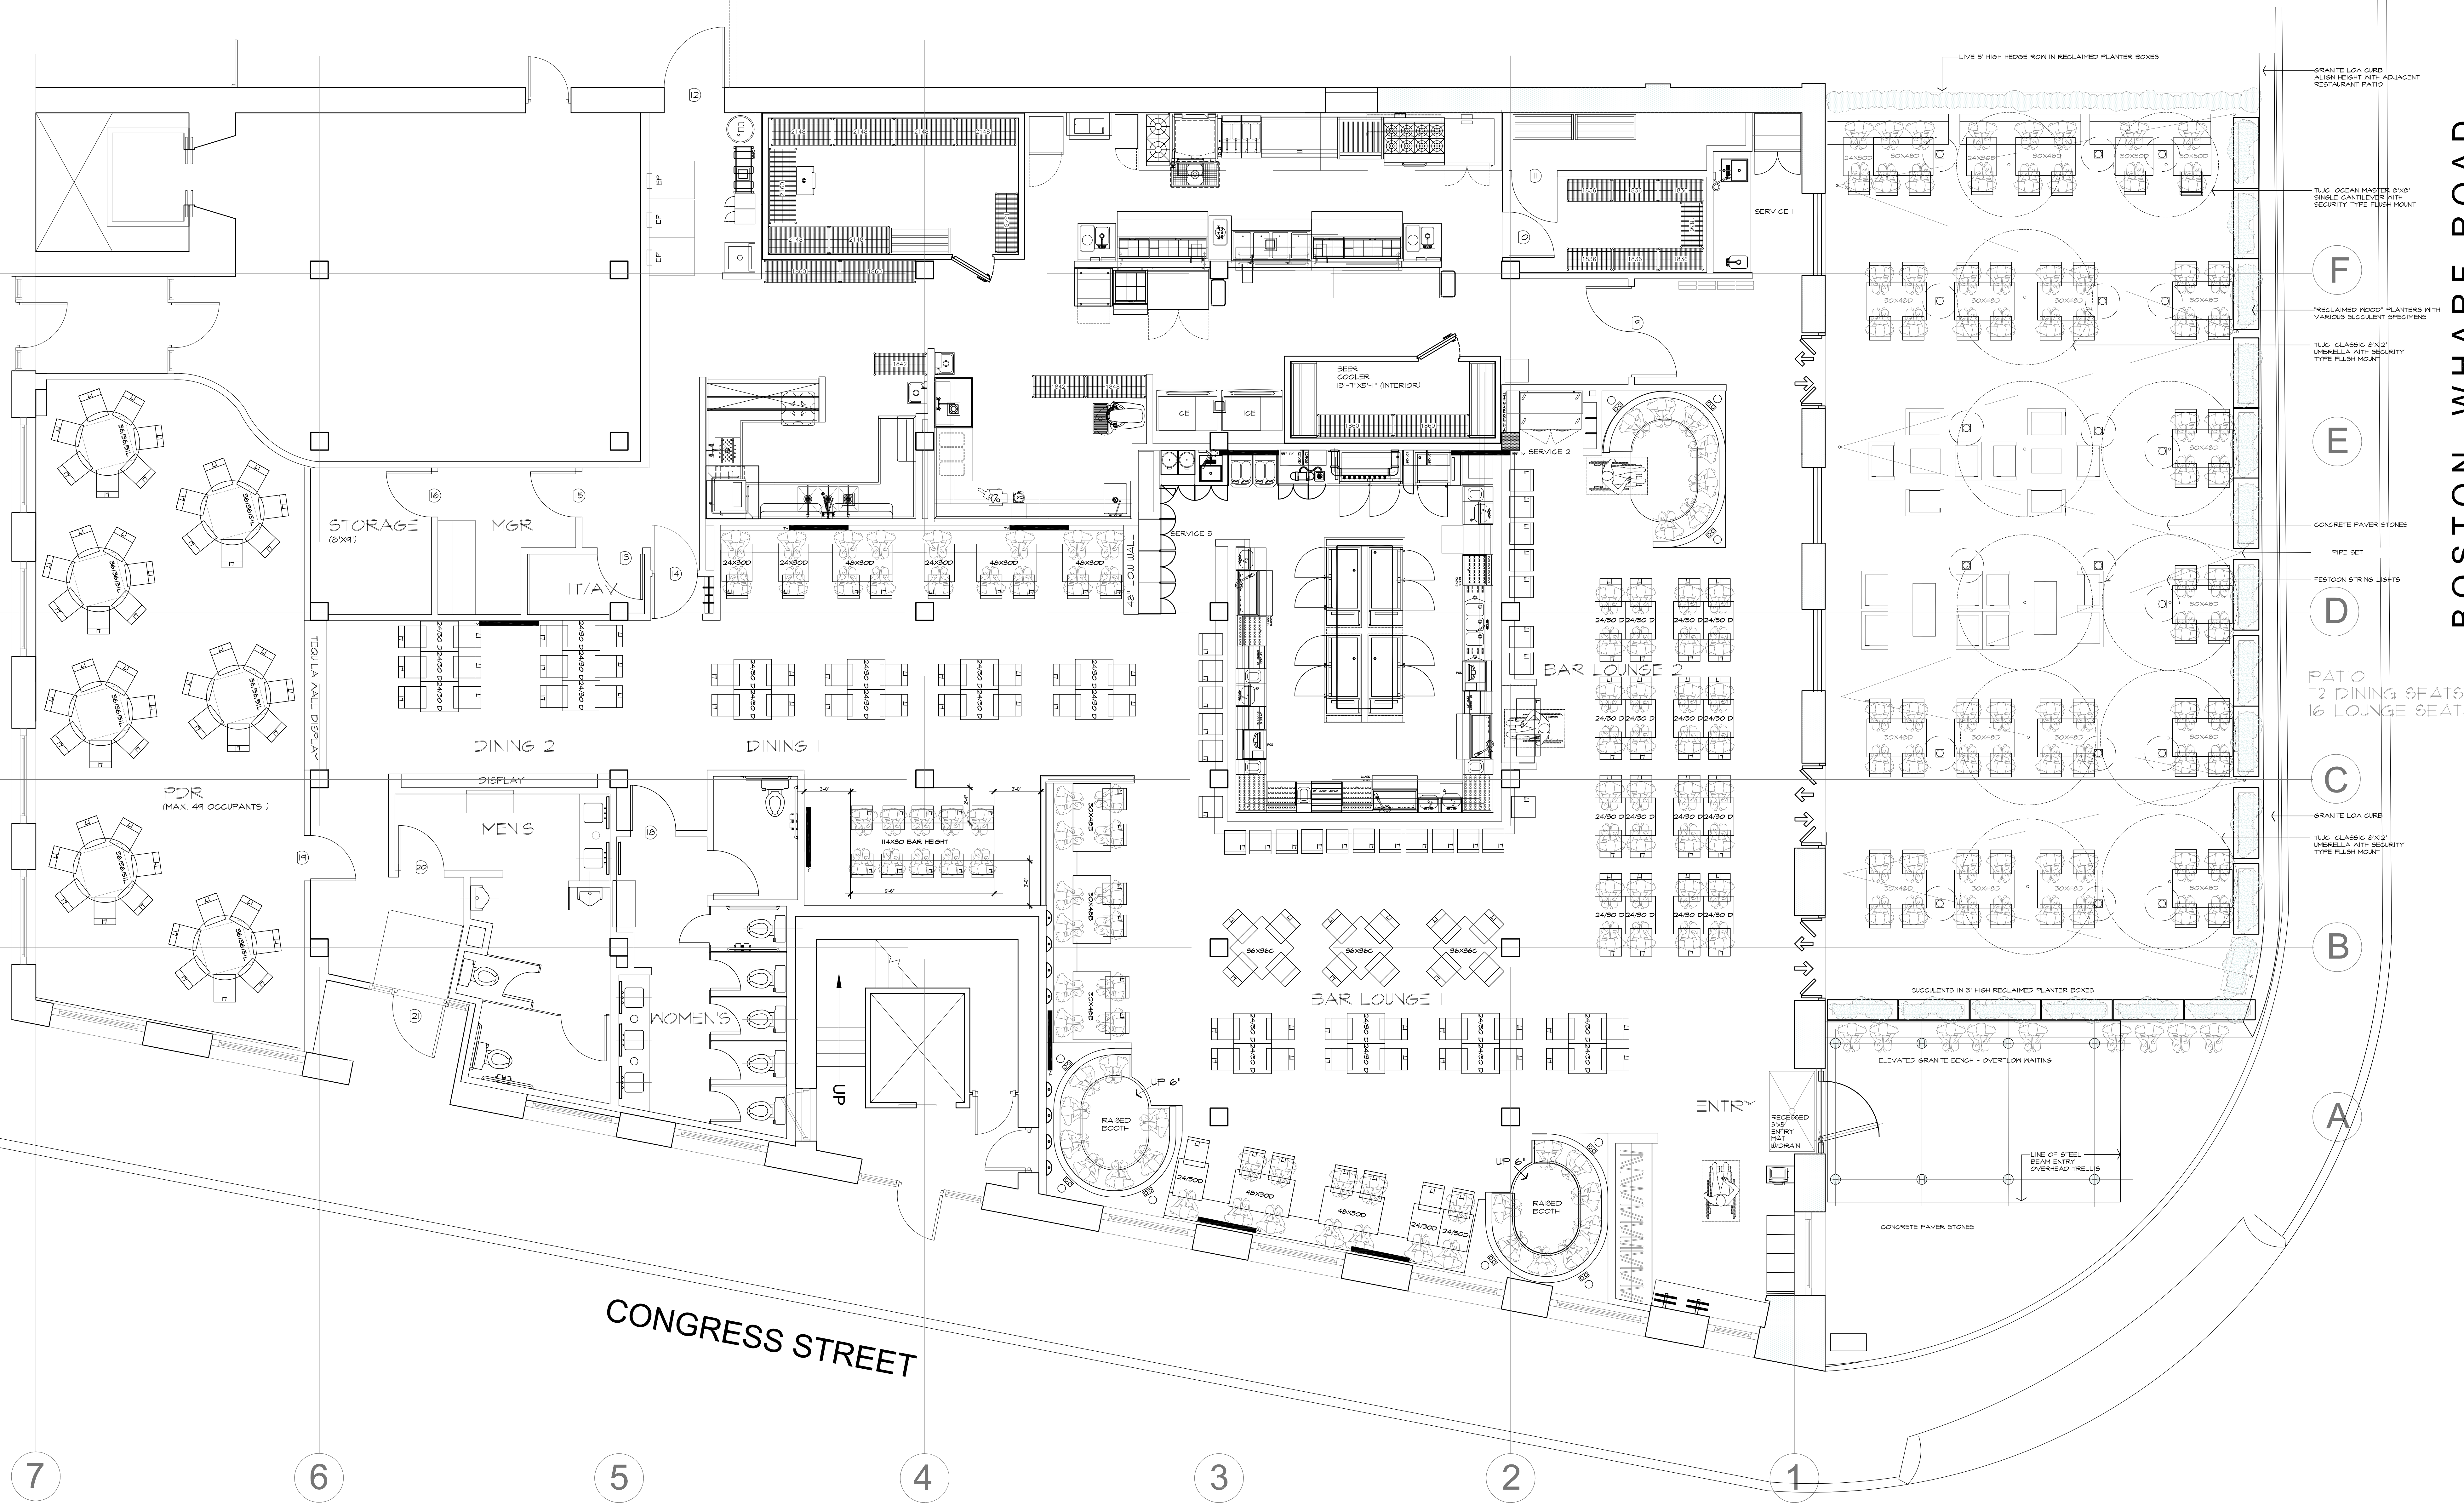

TORRES ARCHITECTS, INC.
 400 CRENSHAW BLVD.
 SECOND FLOOR
 TORRANCE, CA 90503
 310.320.6285

PINK TACO - BOSTON
 FLOOR PLAN
 PATIO - REVISED 03.15.19



Previous Submittal





Previous Submittal



Previous Submittal




CANVAS HOT PINK 5462-0000

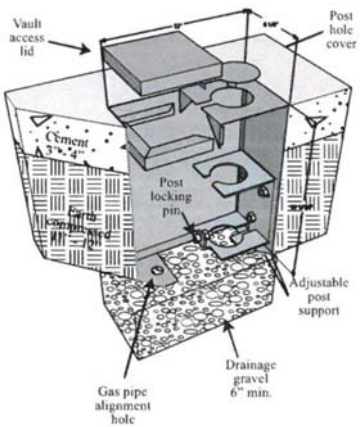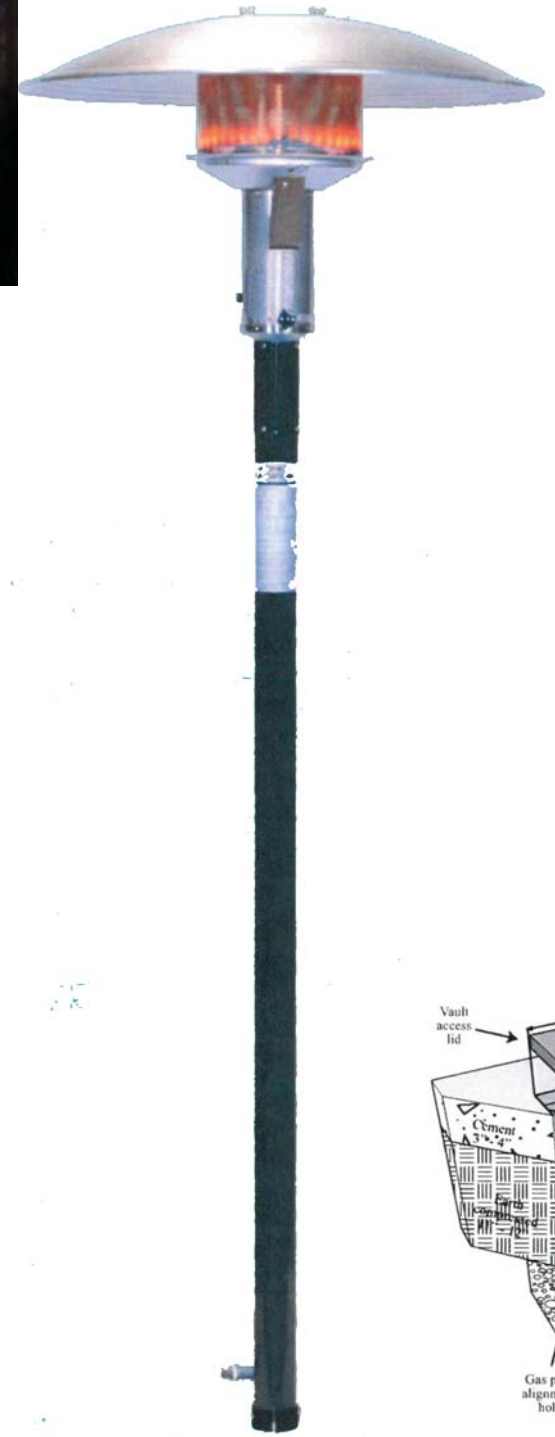


CAMBRIDGE COBBLE - PATTERN A



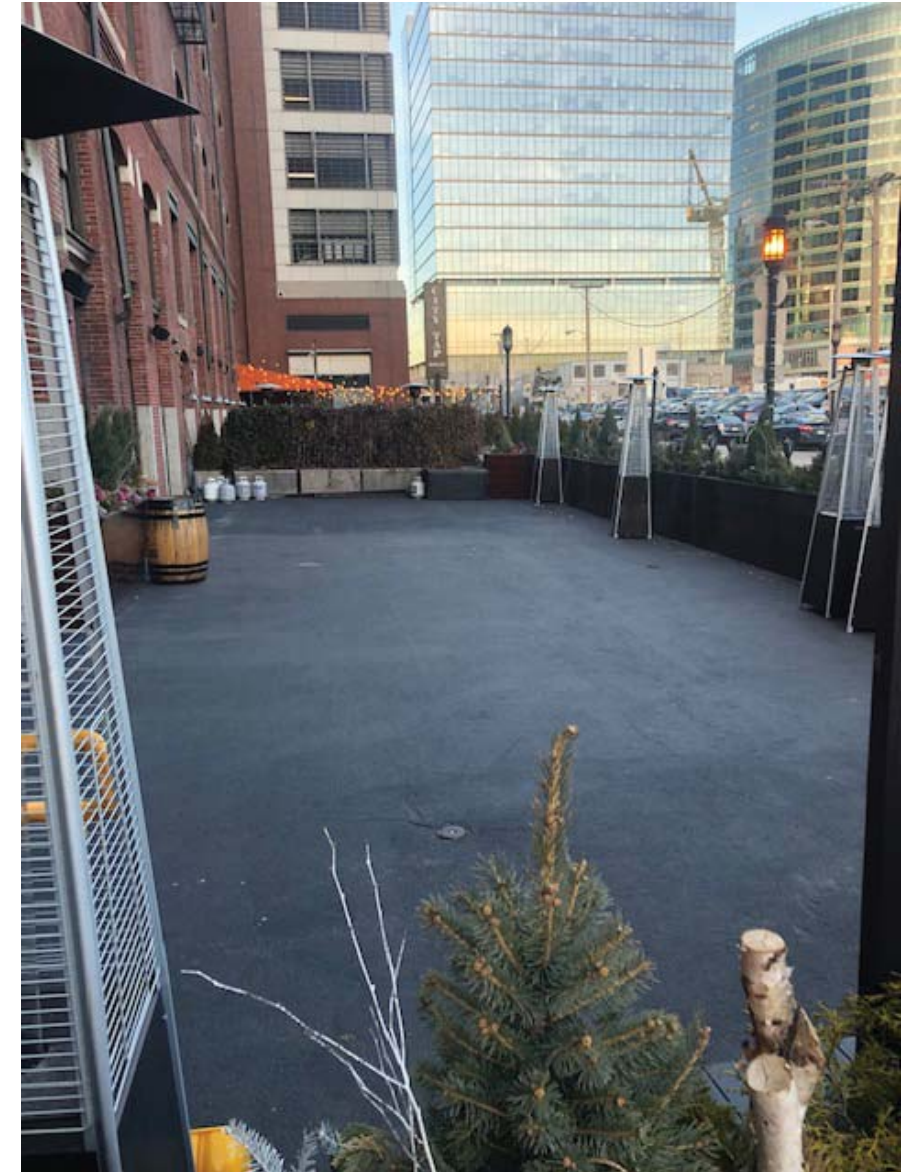

pink taco
374 CONGRESS ST


Whitlock
DESIGN GROUP

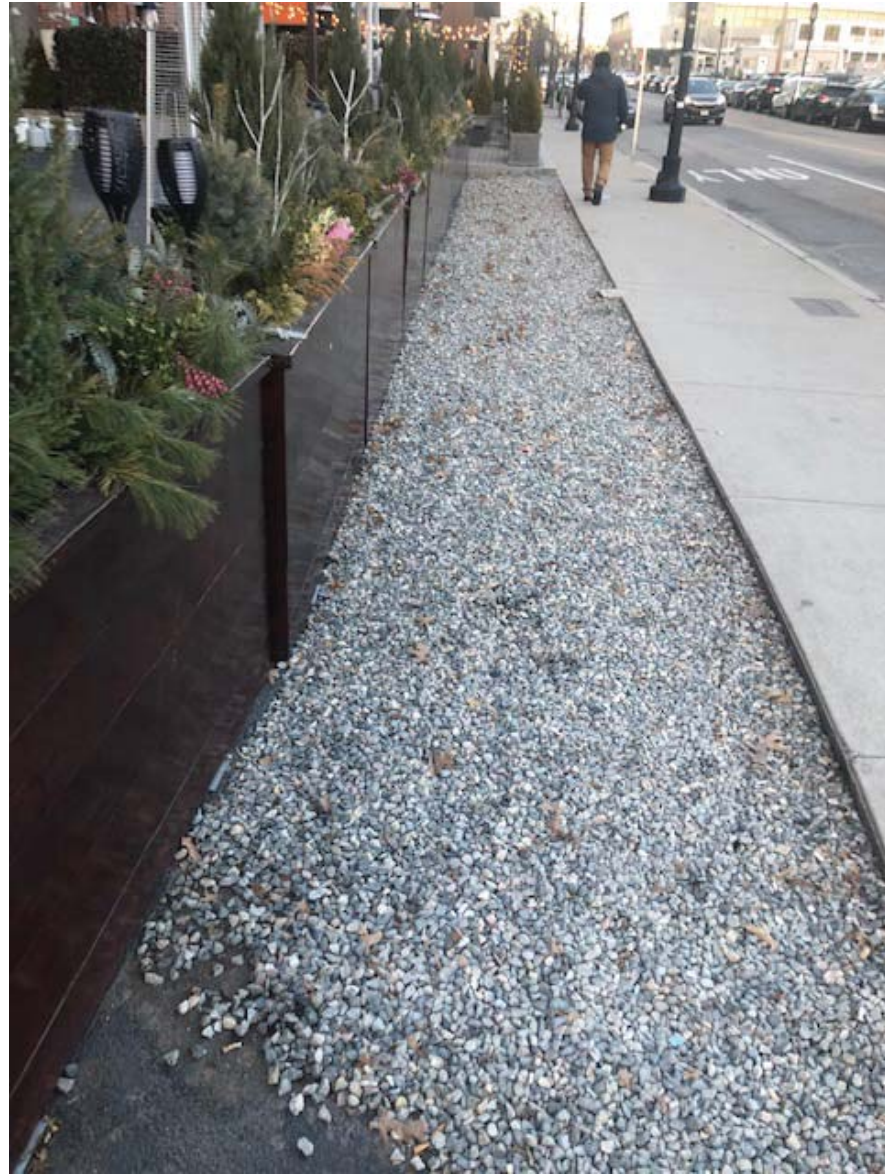


pink taco
374 CONGRESS ST

Whitlock
DESIGN GROUP

W:\Main\Main\Pink_Taco\Drawings\Current Drawings\Pink_Taco\09112019.rvt
 PROPOSED FLOOR PLAN - OUTDOOR AC1
 P:\09112020 1.55.41 PM

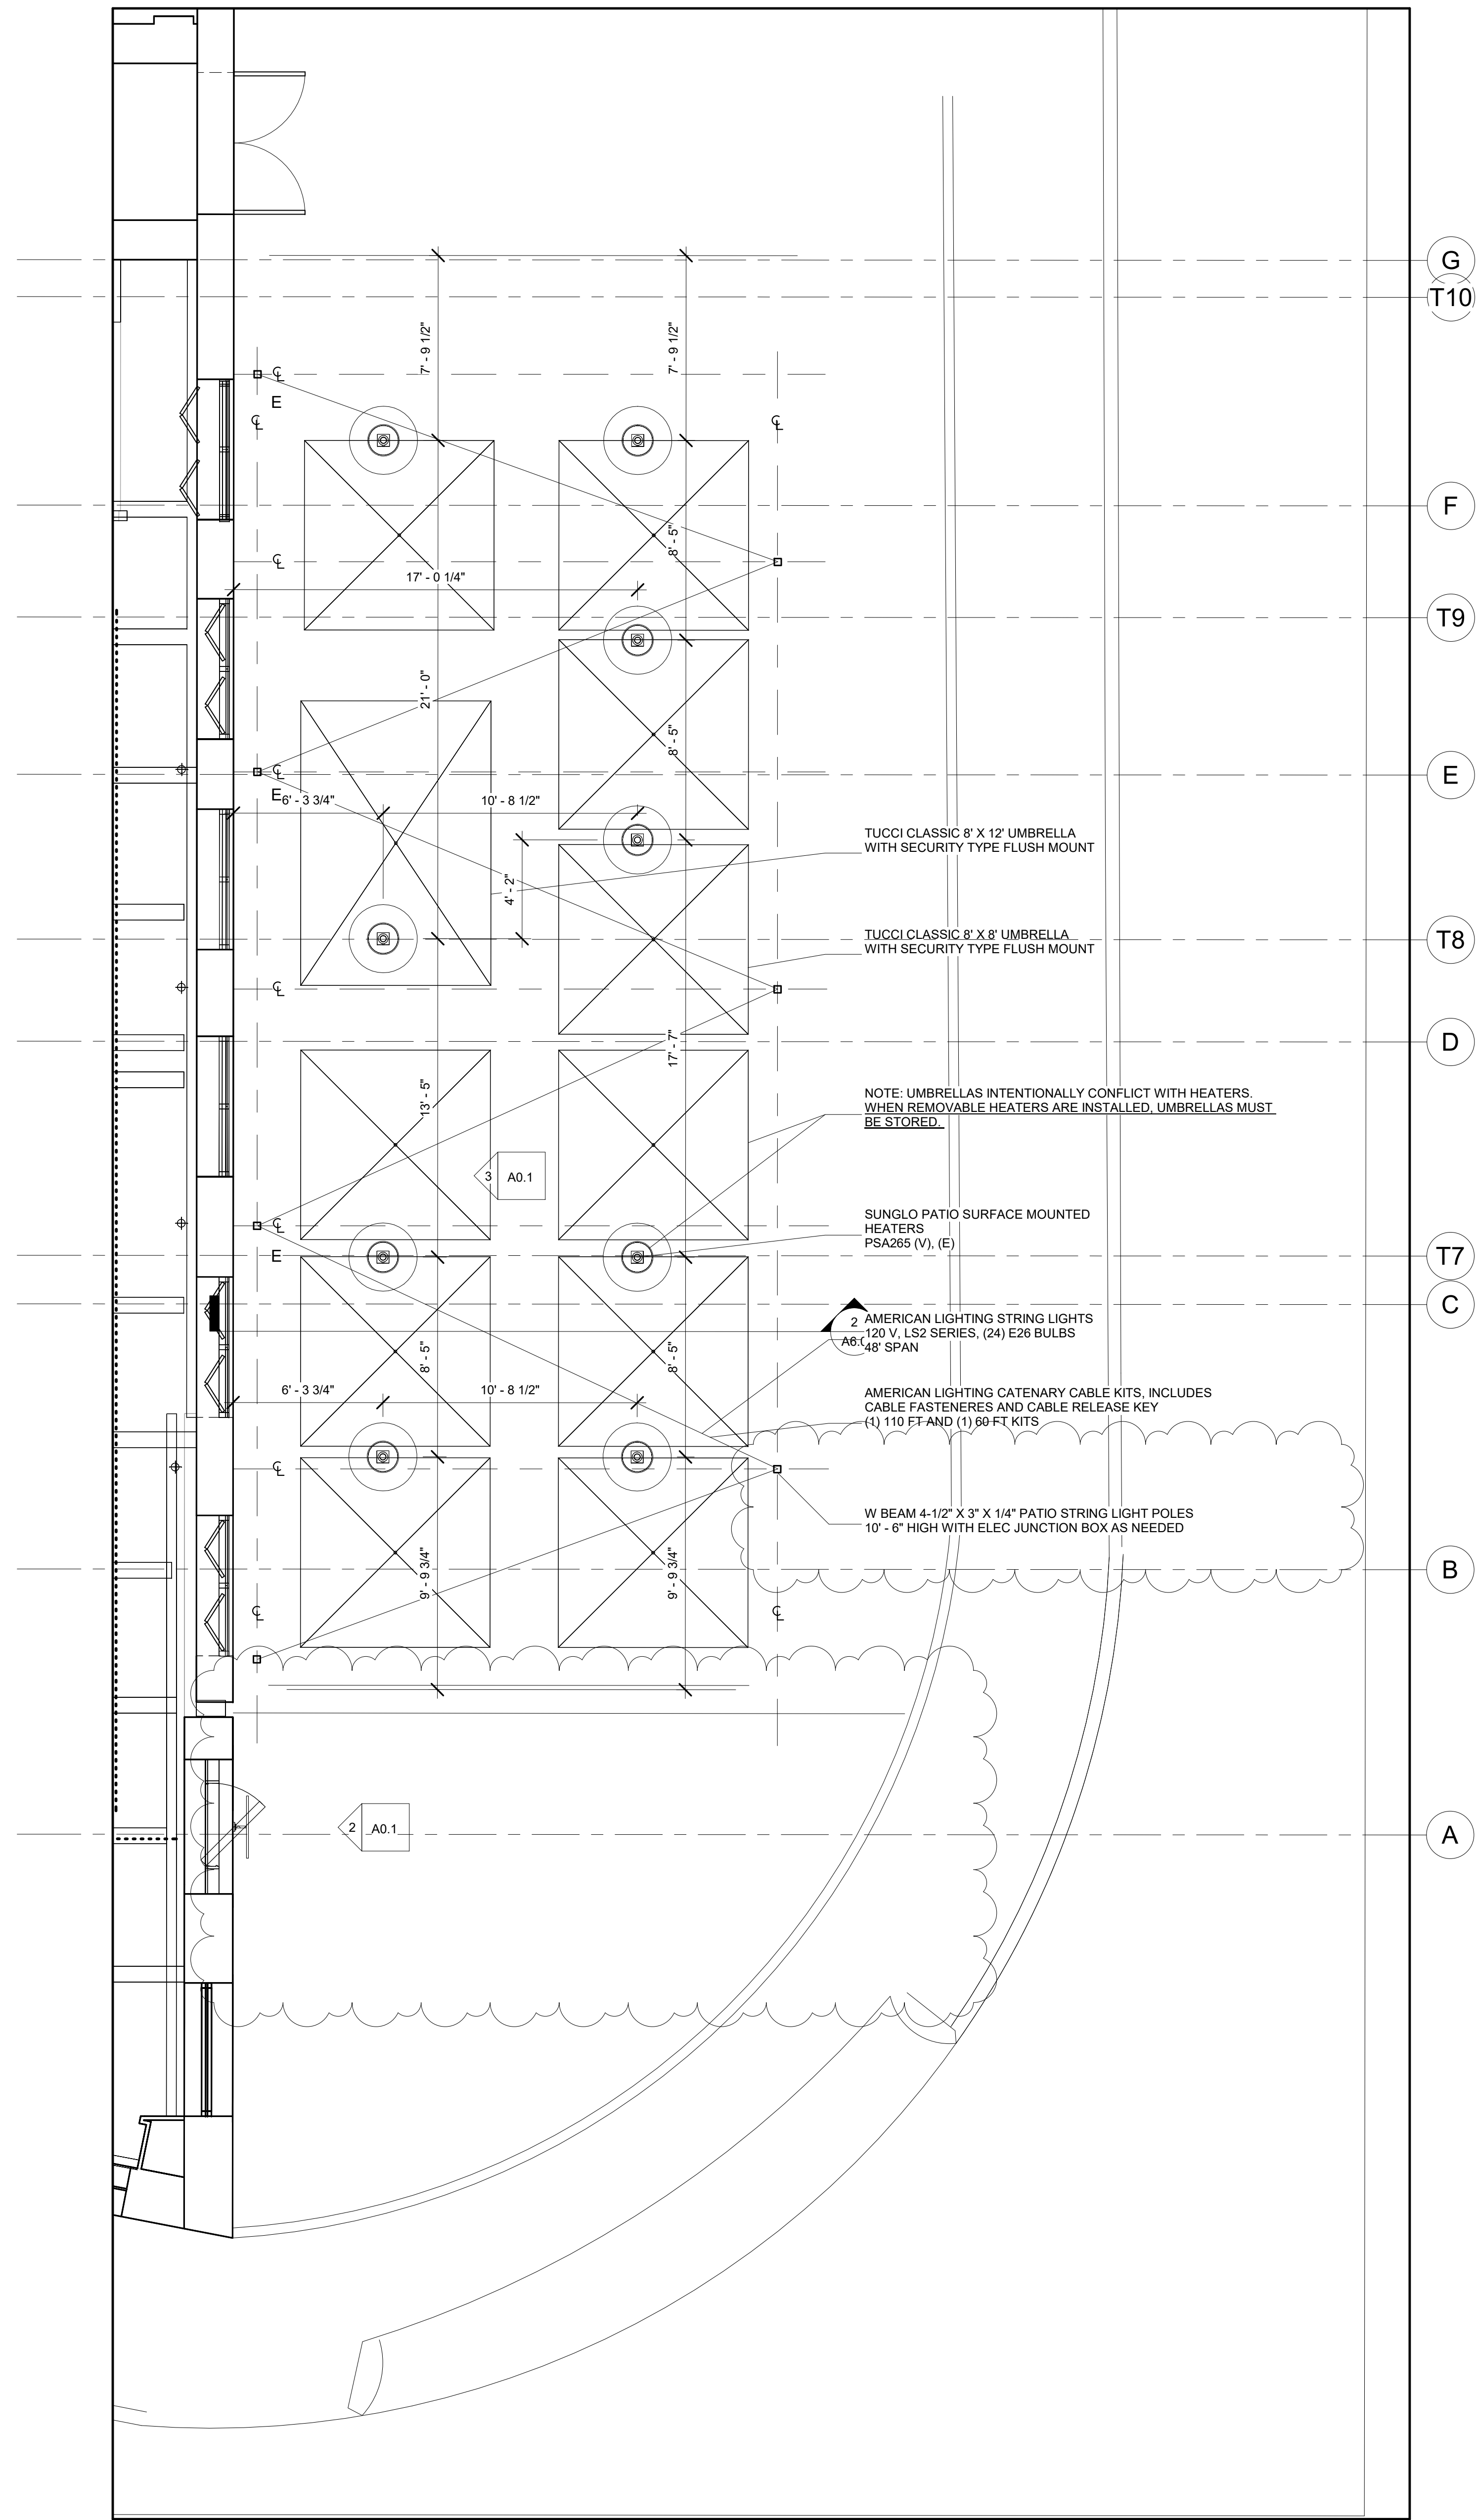

2 REFLECTED CEILING PLAN - OUTDOOR
 1/4" = 1'-0"

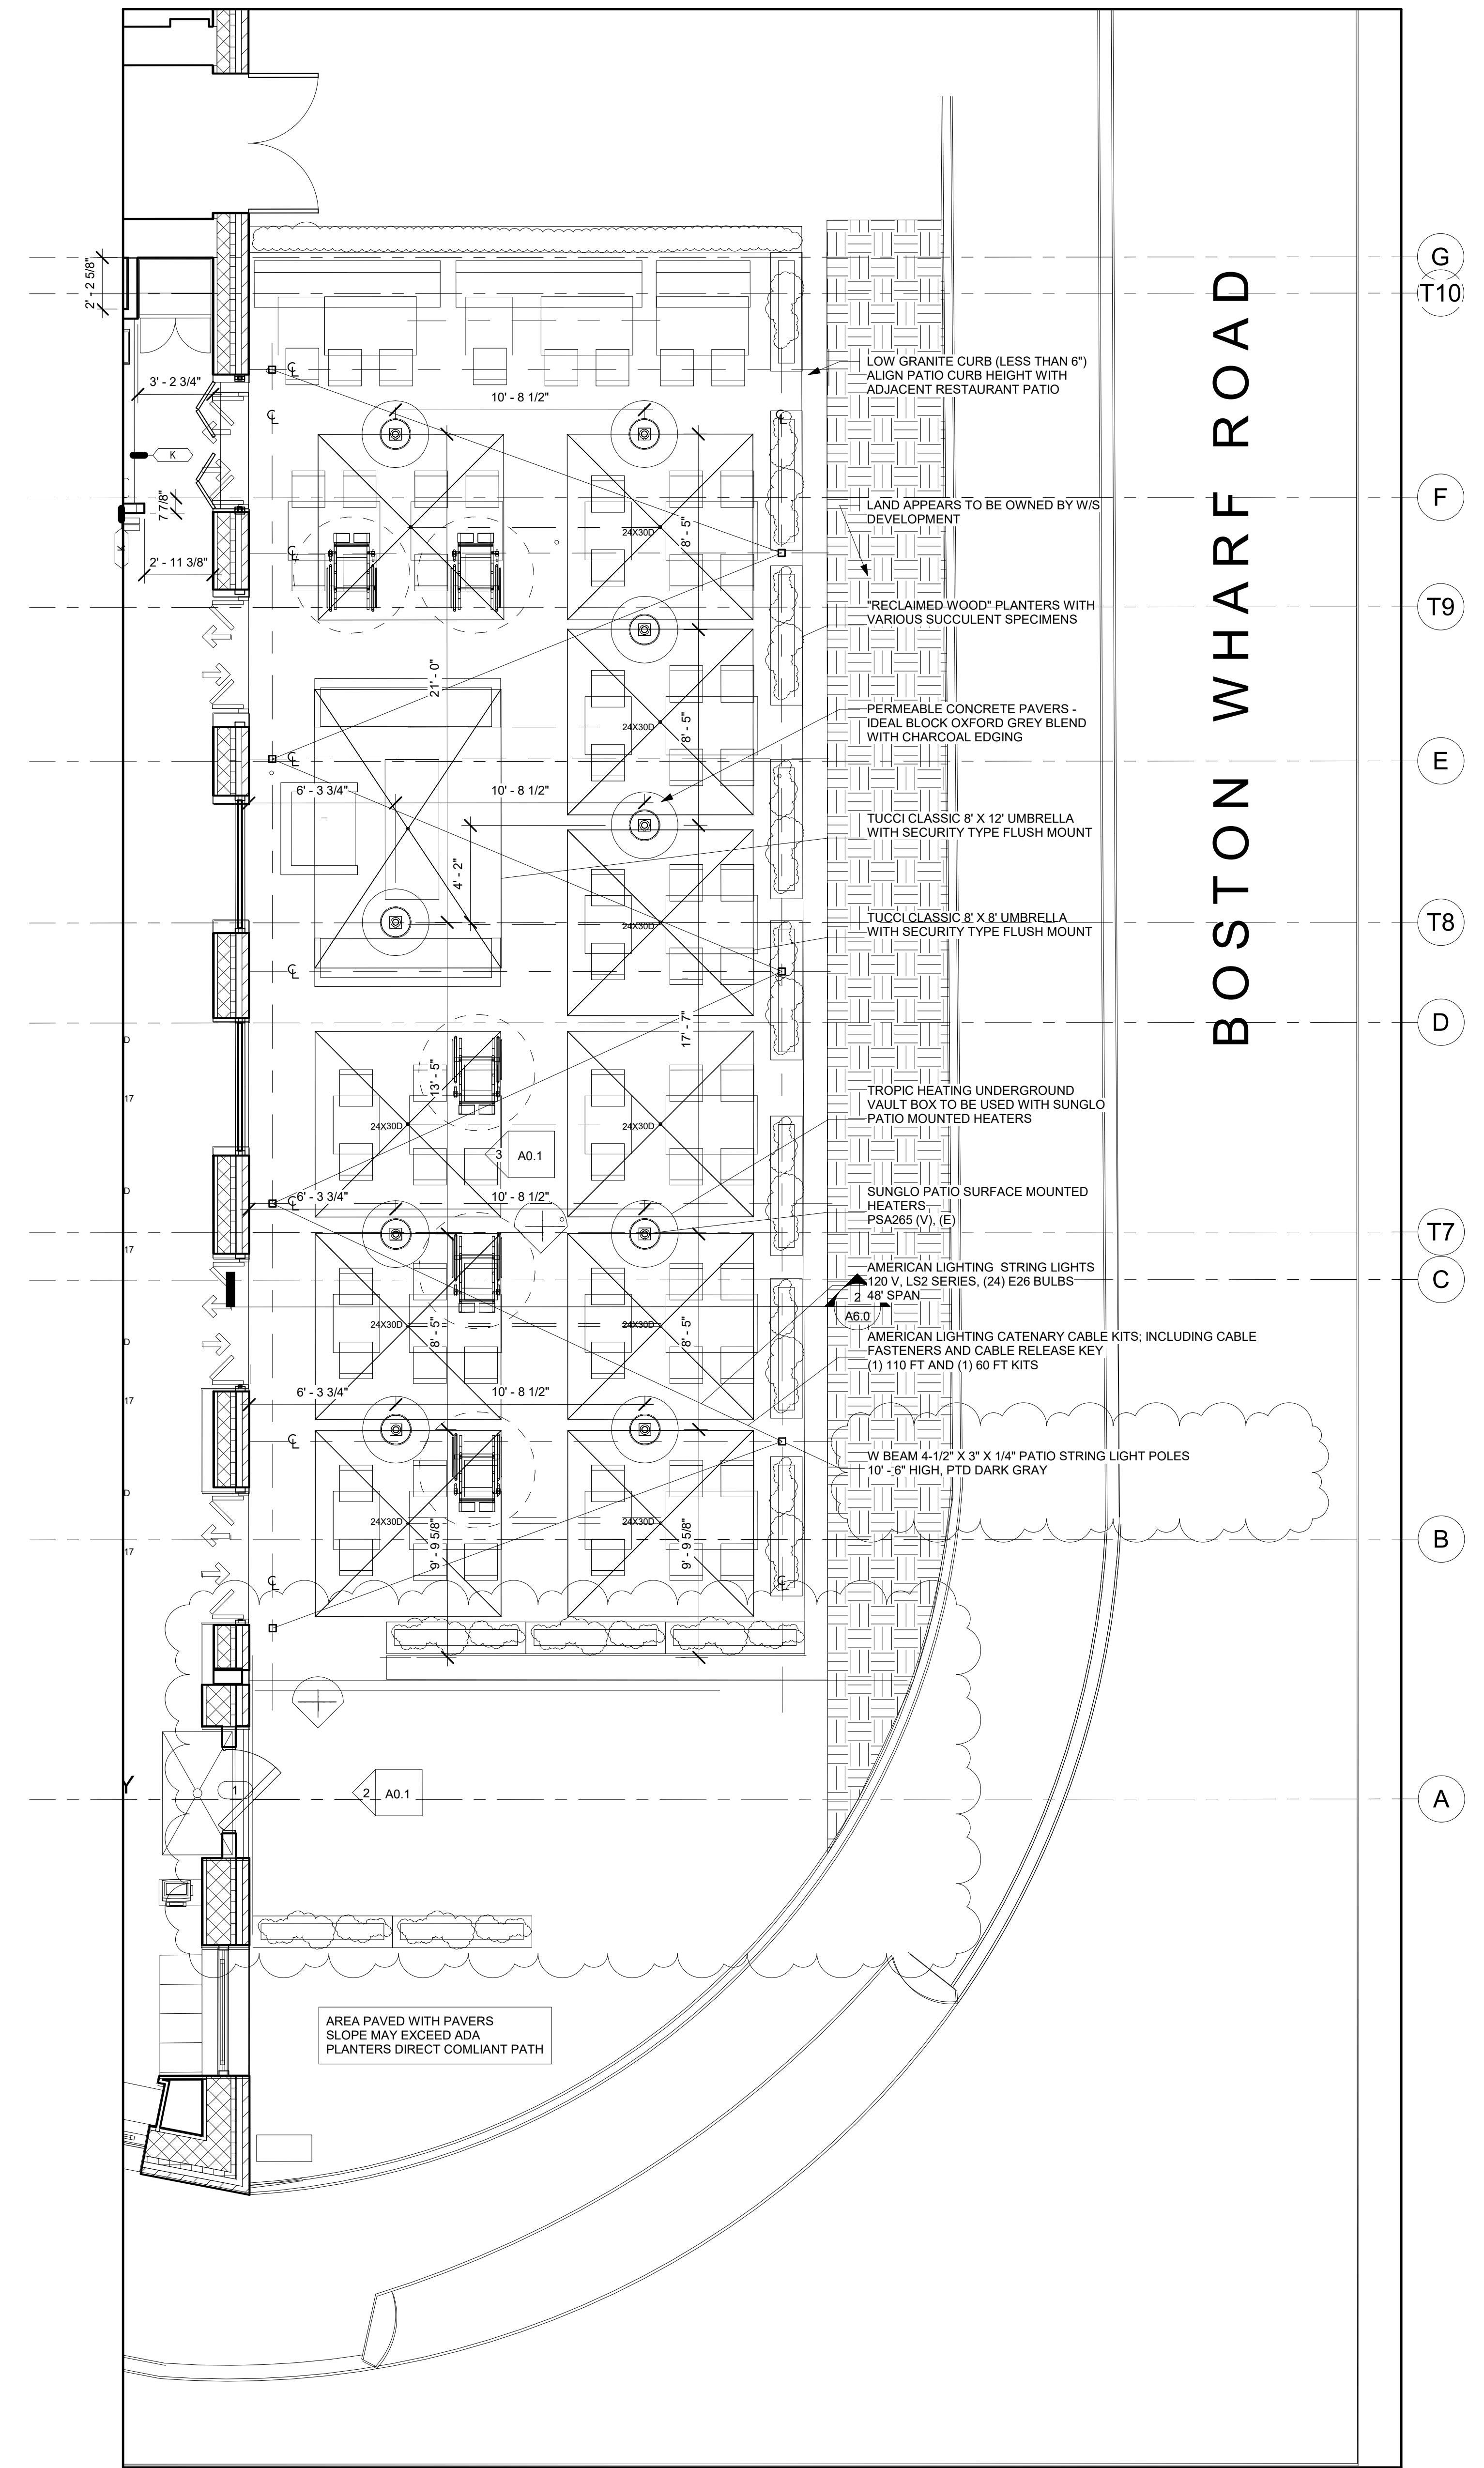

1 FLOOR PLAN - OUTDOOR
 1/4" = 1'-0"



681 Main Street, Suite 3-31, Waltham, MA 02451 781.647.8008
 www.whitlockdesign.com

Designer
 Torres Architects, Inc.
 400 Crenshaw Blvd., Suite 200
 Torrance, CA 90503
 (310) 320-6285
Owner's Representative
 Stys Hospitality Initiative
 Chris Zanni
 462 Boston St. Topsfield, MA 01983
 (617) 839-6181
 czanni@styshospitality.com
MEP Engineering
 BLW Engineers, Inc.
 Michael Denomme
 311 Great Rd. Littleton, MA 01460
 (978) 486-4301 x.92
 mdenomme@blwengineers.com
Structural Engineering
 Tripi Engineering Services, LLC
 Joaquin Denoya
 (781) 287-0077 x102
 jad@tripiengineering.com
Kitchen Design
 M. Tucker
 Ray Blanco
 12038 Miramar Pkwy, Miramar, FL
 33025 (954) 322-2669
 rblanco@mtucker.com
Low Voltage Design
 Pink Taco
 Richard Long
 rlong@pinktaco.com

ISSUED
 06/12/2019
 REV02/07/20

REVISIONS		
Date	#	Description
7/31/19	6	PATIO ADDED
9/12/19	7	PATIO CD
10/29/19	8	ADDED NOTES
02/07/20	9	LANDMARKS

PROJECT NAME
Pink Taco
 PROJECT ADDRESS
**374 CONGRESS ST.
 BOSTON, MA 02144**

SEAL

DRAWING TITLE
**PROPOSED FLOOR
 PLAN - OUTDOOR**

SCALE
1/4" = 1'-0"

SHEET NUMBER

A2.1

Designer
Torres Architects, Inc.
400 Crenshaw Blvd., Suite 200
Torrance, CA 90503
(310) 320-6285

Owner's Representative
Stys Hospitality Initiative
Chris Zanni
462 Boston St. Topsfield, MA 01983
(617) 839-6181
czanni@styshospitality.com

MEP Engineering
BLW Engineers, Inc.
Michael Denomme
311 Great Rd. Littleton, MA 01460
(978) 486-4301 x.92
mdenomme@blwengineers.com

Structural Engineering
Tripi Engineering Services, LLC
Joaquin Denoya
(781) 287-0077 x102
jad@tripiengineering.com

Kitchen Design
M. Tucker
Ray Blanco
12038 Miramar Pkwy, Miramar, FL
33025 (954) 322-2669
rblanco@mtucker.com

Low Voltage Design
Pink Taco
Richard Long
rlong@pinktaco.com

ISSUED
7/6/18
REV02/07/20

REVISIONS		
Date	#	Description
02/08/19	3	CONSTRUCTION
6/3/19	4	PATIO & UPDATE
02/07/20	9	LANDMARKS

PROJECT NAME
Pink Taco


PROJECT ADDRESS
**374 CONGRESS ST.
BOSTON, MA 02144**

SEAL


DRAWING TITLE
**BUILDING
ELEVATIONS**

SCALE
As indicated

SHEET NUMBER
A6.0

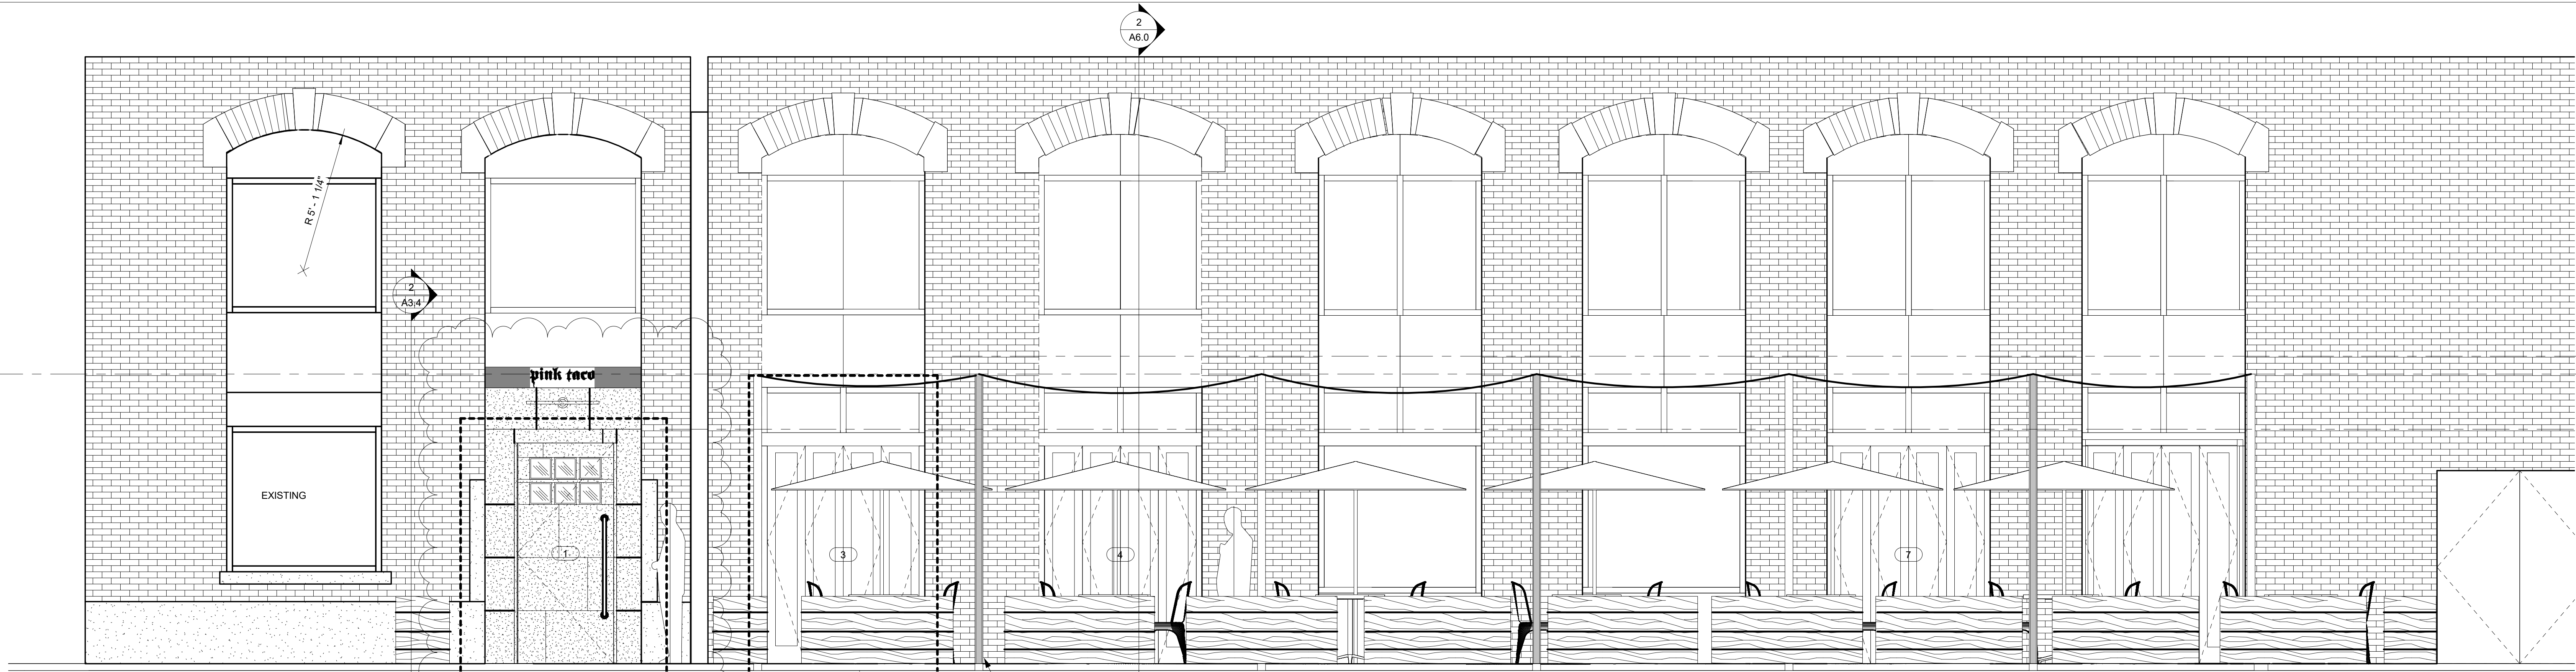

1 North Exterior Elevation
3/8" = 1'-0"

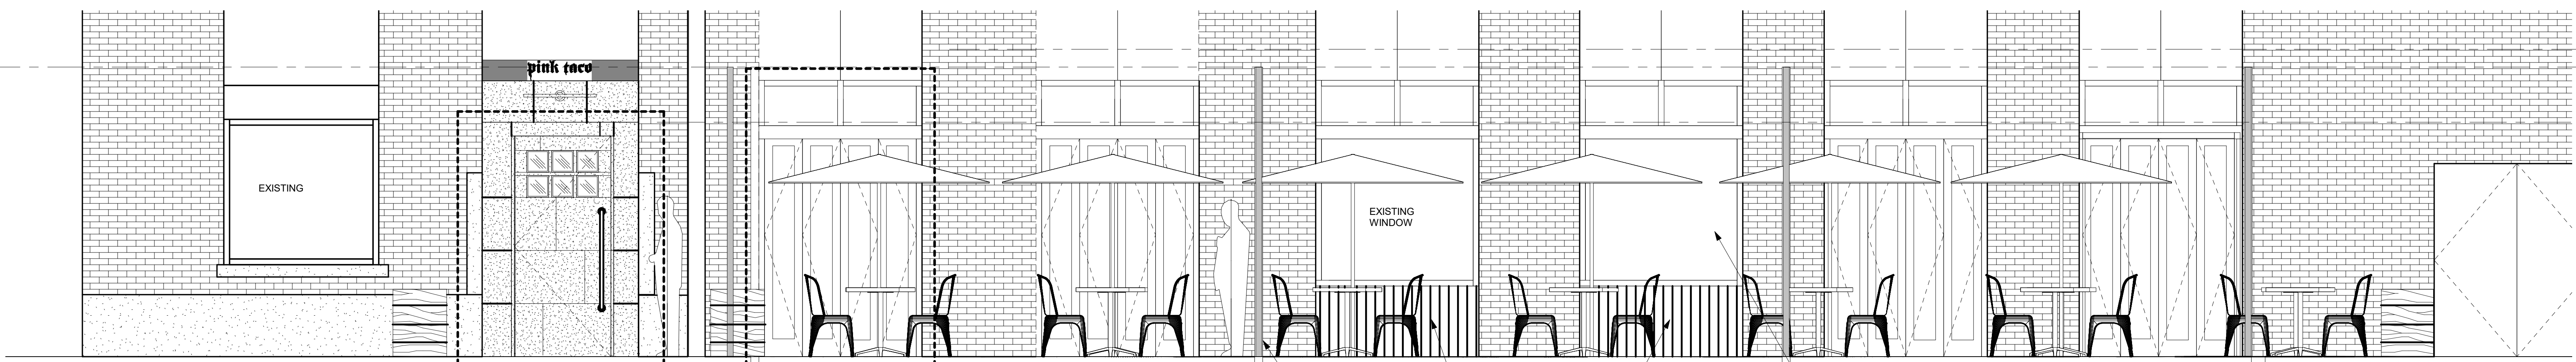

42" x 8'-0" DOOR CLAD IN COPPER METAL WITH WINDOWS AND DECORATIVE FULL COVER EXISTING WOOD FRAME WITH COPPER PATINA COPPER TO DARK BRONZE/GRAY COLOR


TYPICAL NEW STOREFRONT (1 OF 4) PAINT STOREFRONT AND WINDOW FRAMES DARK BRONZE TO MATCH FRAMES OF WINDOWS ABOVE ON BUILDING

TYPICAL I BEAM LIGHT POLE PTD DARK GRAY


EXISTING TONGUE & GROOVE PINE BOARDS PTD

NEW TONGUE & GROOVE PINE BOARDS PTD MATCH EXISTING

REMOVE DOOR AND SMALL ROOF INSTALL NEW WINDOW TO MATCH EXISTING HISTORIC WINDOWS AND WALL BELOW

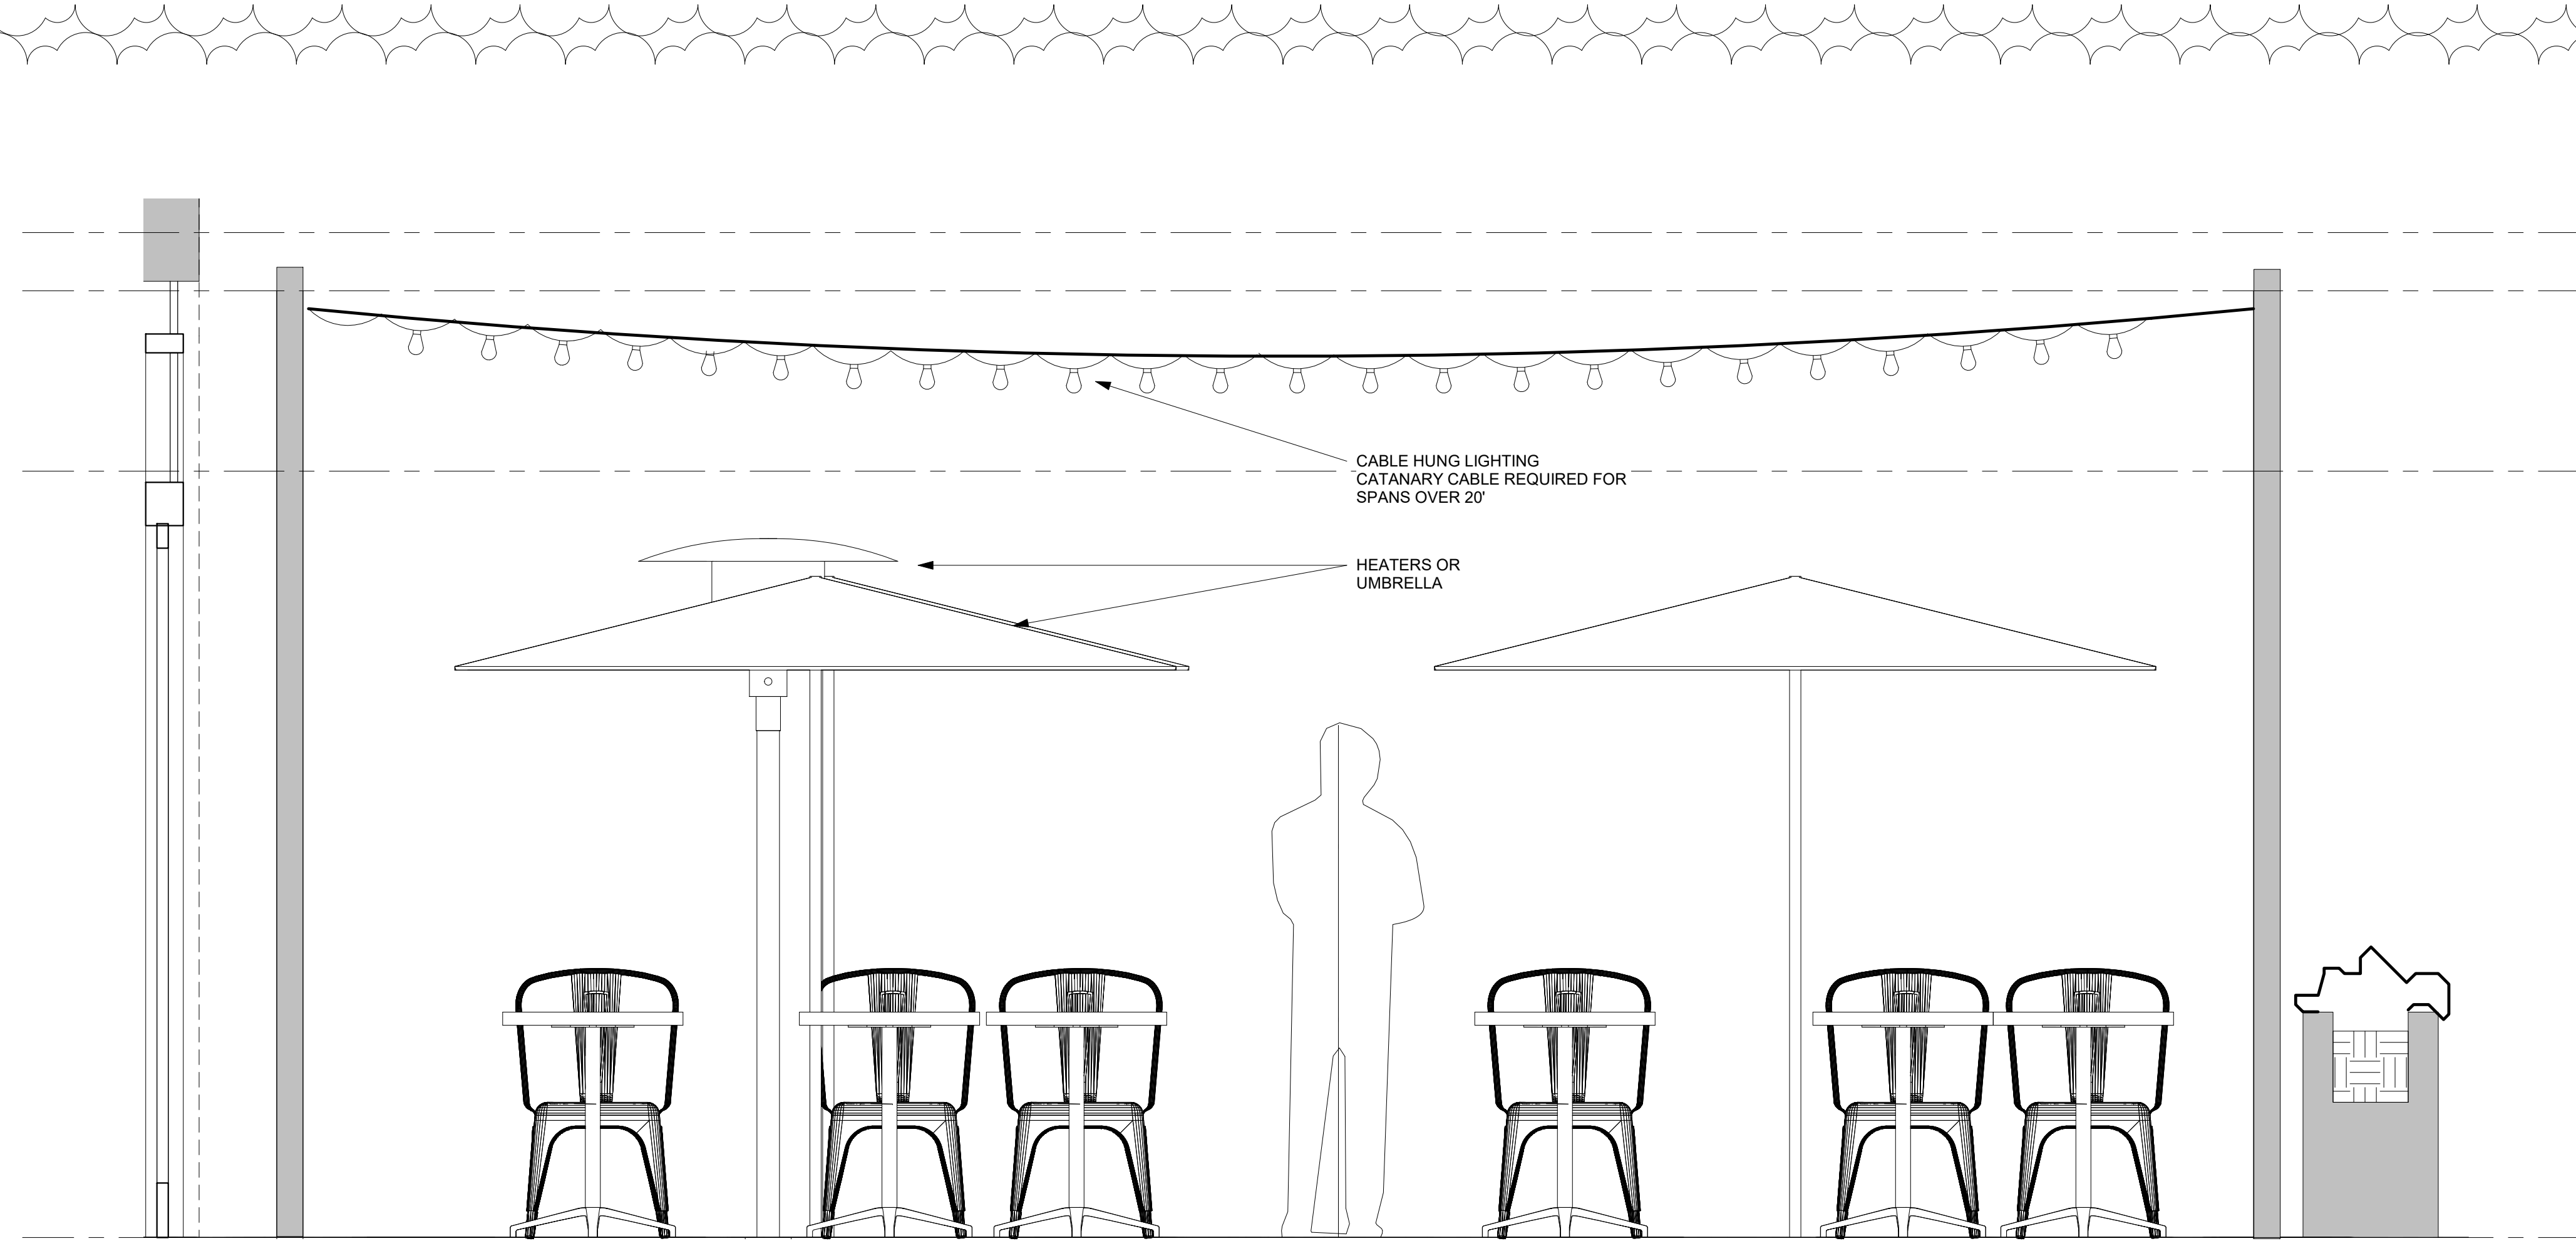

2 Patio Section
3/4" = 1'-0"

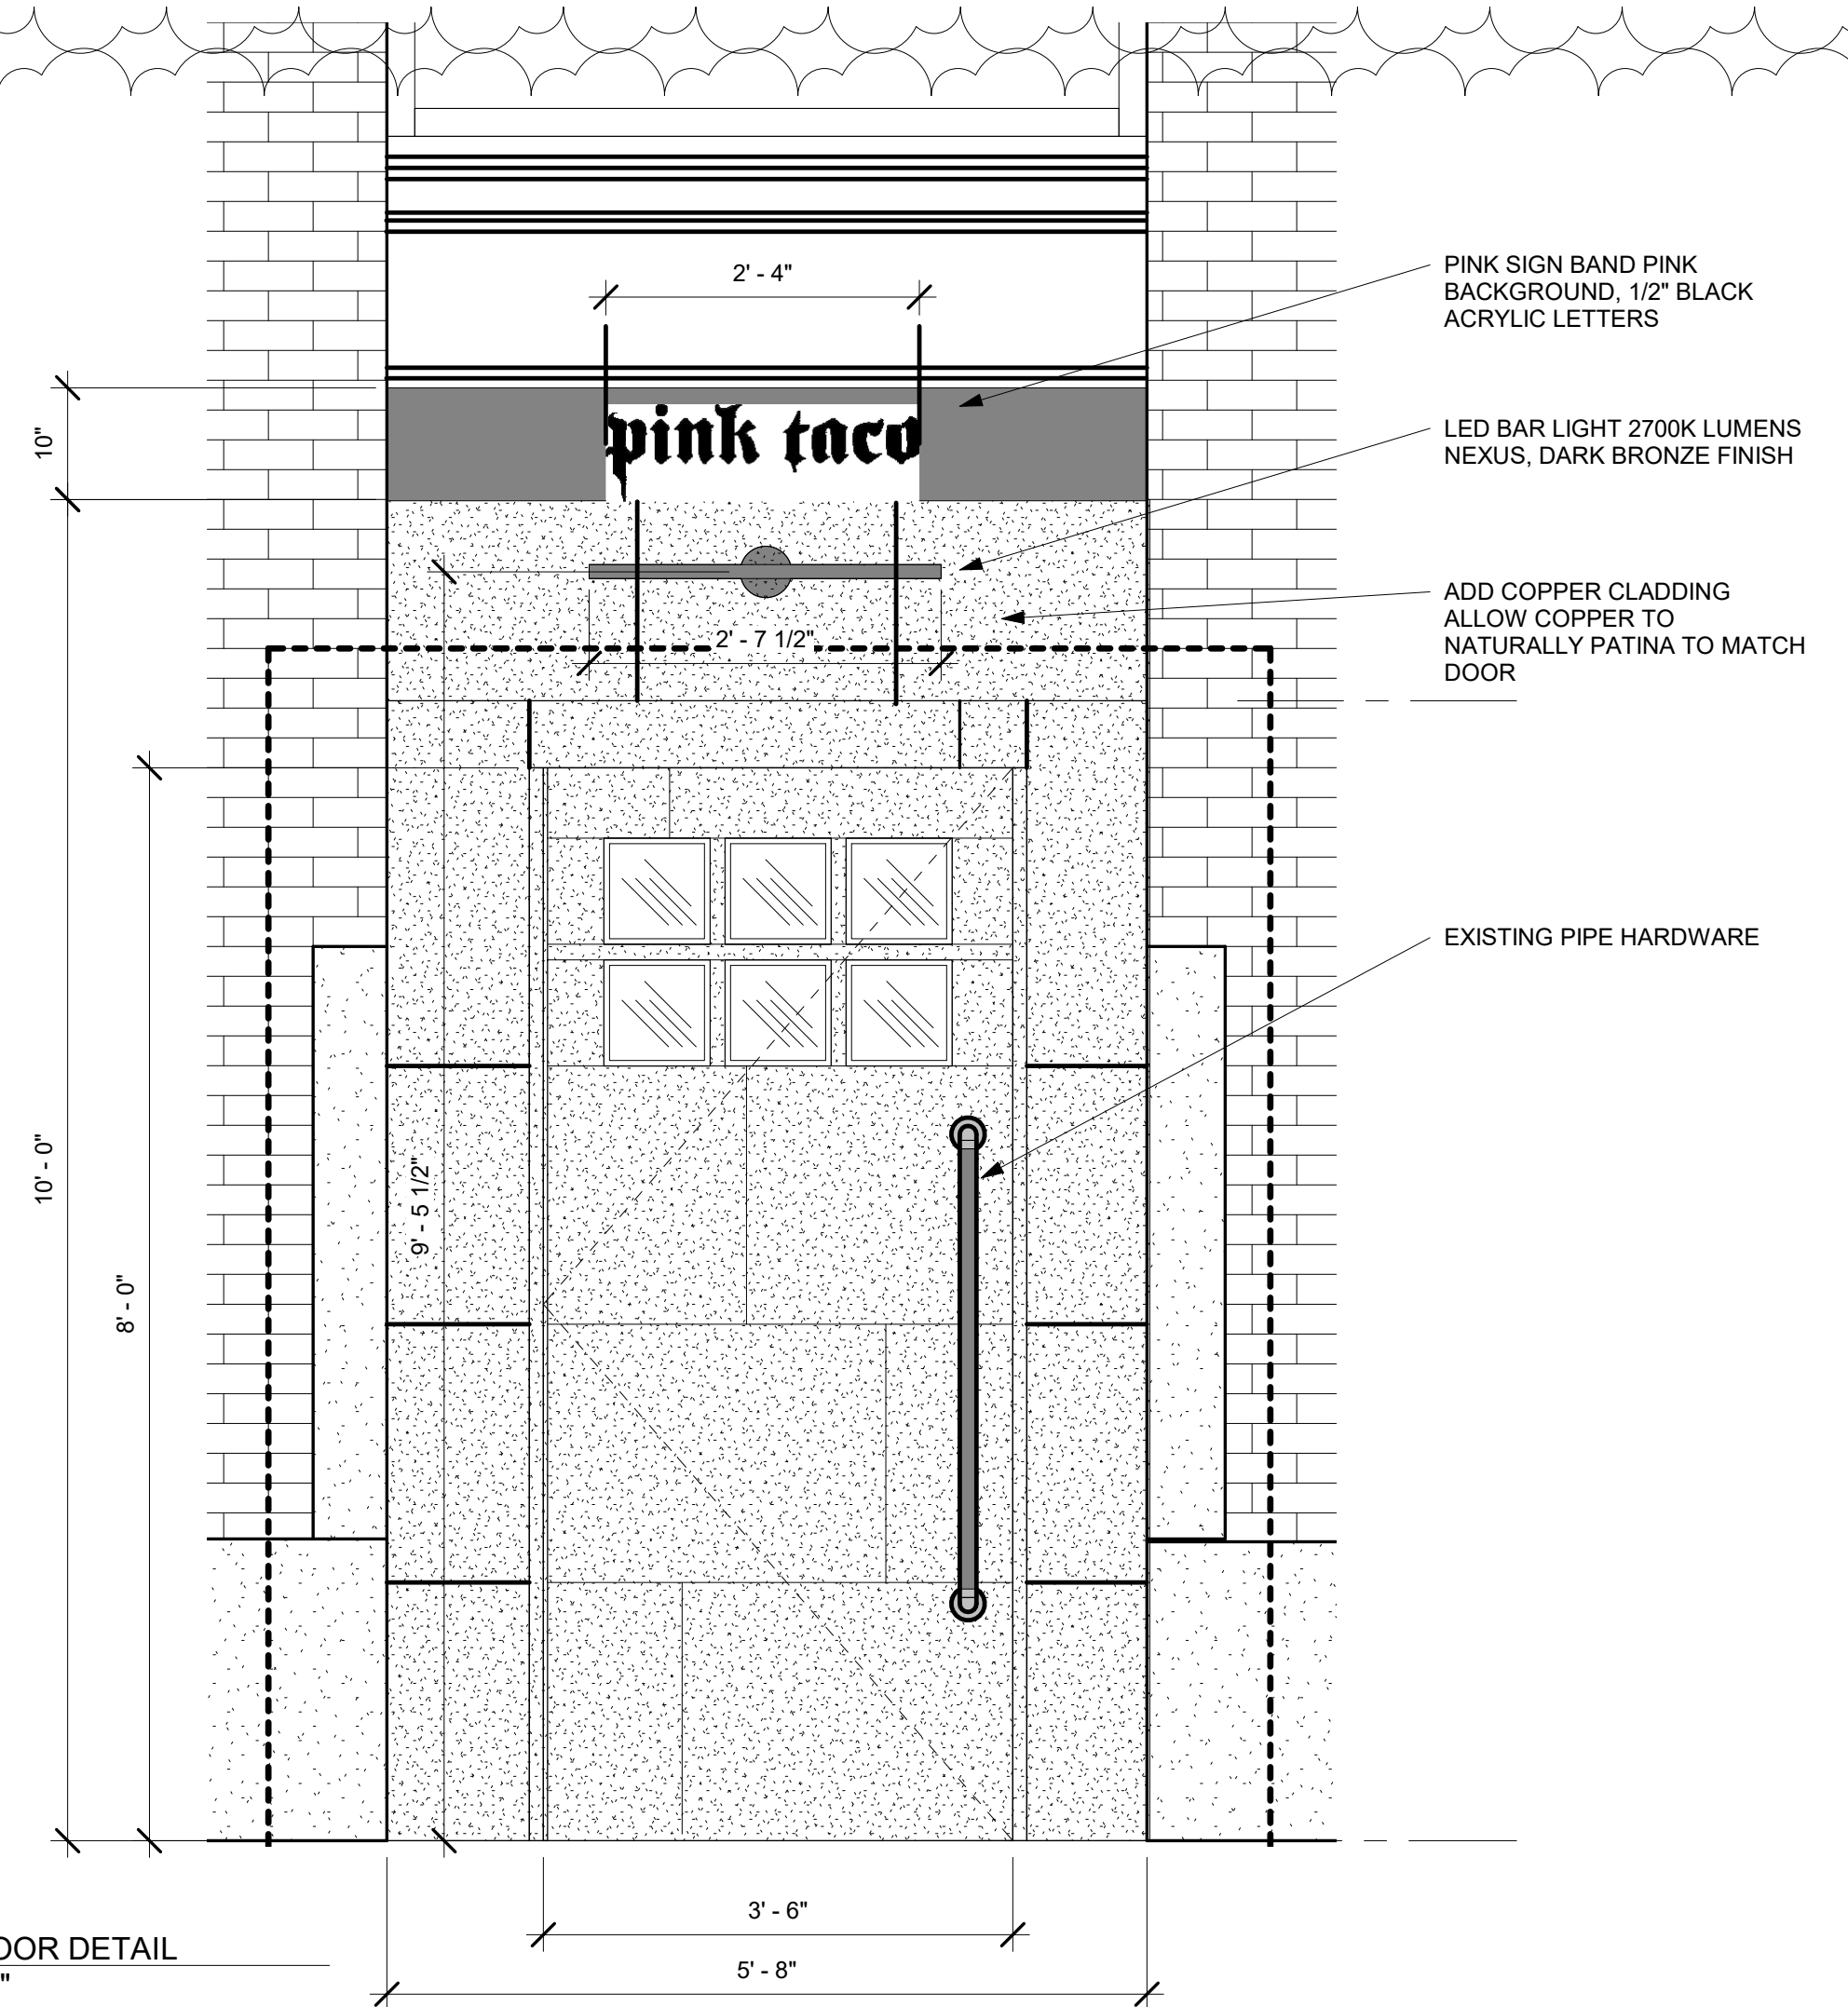

3 ENTRY DOOR DETAIL
3/4" = 1'-0"

W:\misc\cabin\Bak_Taco\Drawings\Current\Drawings\Bak_Taco_08412018.rvt
BUILTING ELEVATIONS A6.0
P:\filed: 2/1/2020 1:58:16 PM



UMBRELLA - SUNBRELLA BLACK WITH PINK LETTERING



STRING LIGHTS



SIGN LIGHT AT DOOR



GALVANIZED TOLIX CHAIR



TABLETOP



PATIO DOORS PAINTED DARK BRONZE TO MATCH BUILDING WINDOWS ABOVE



PLANTER BOXES



REMOVABLE PATIO HEATER AND BASE

pink taco
374 CONGRESS ST

PAVERS COLOR / FINISH / DETAIL

Whitlock
DESIGN GROUP