




Museum of Fine Arts, Boston Center for Netherlandish Art

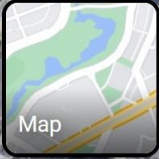


September 22, 2020

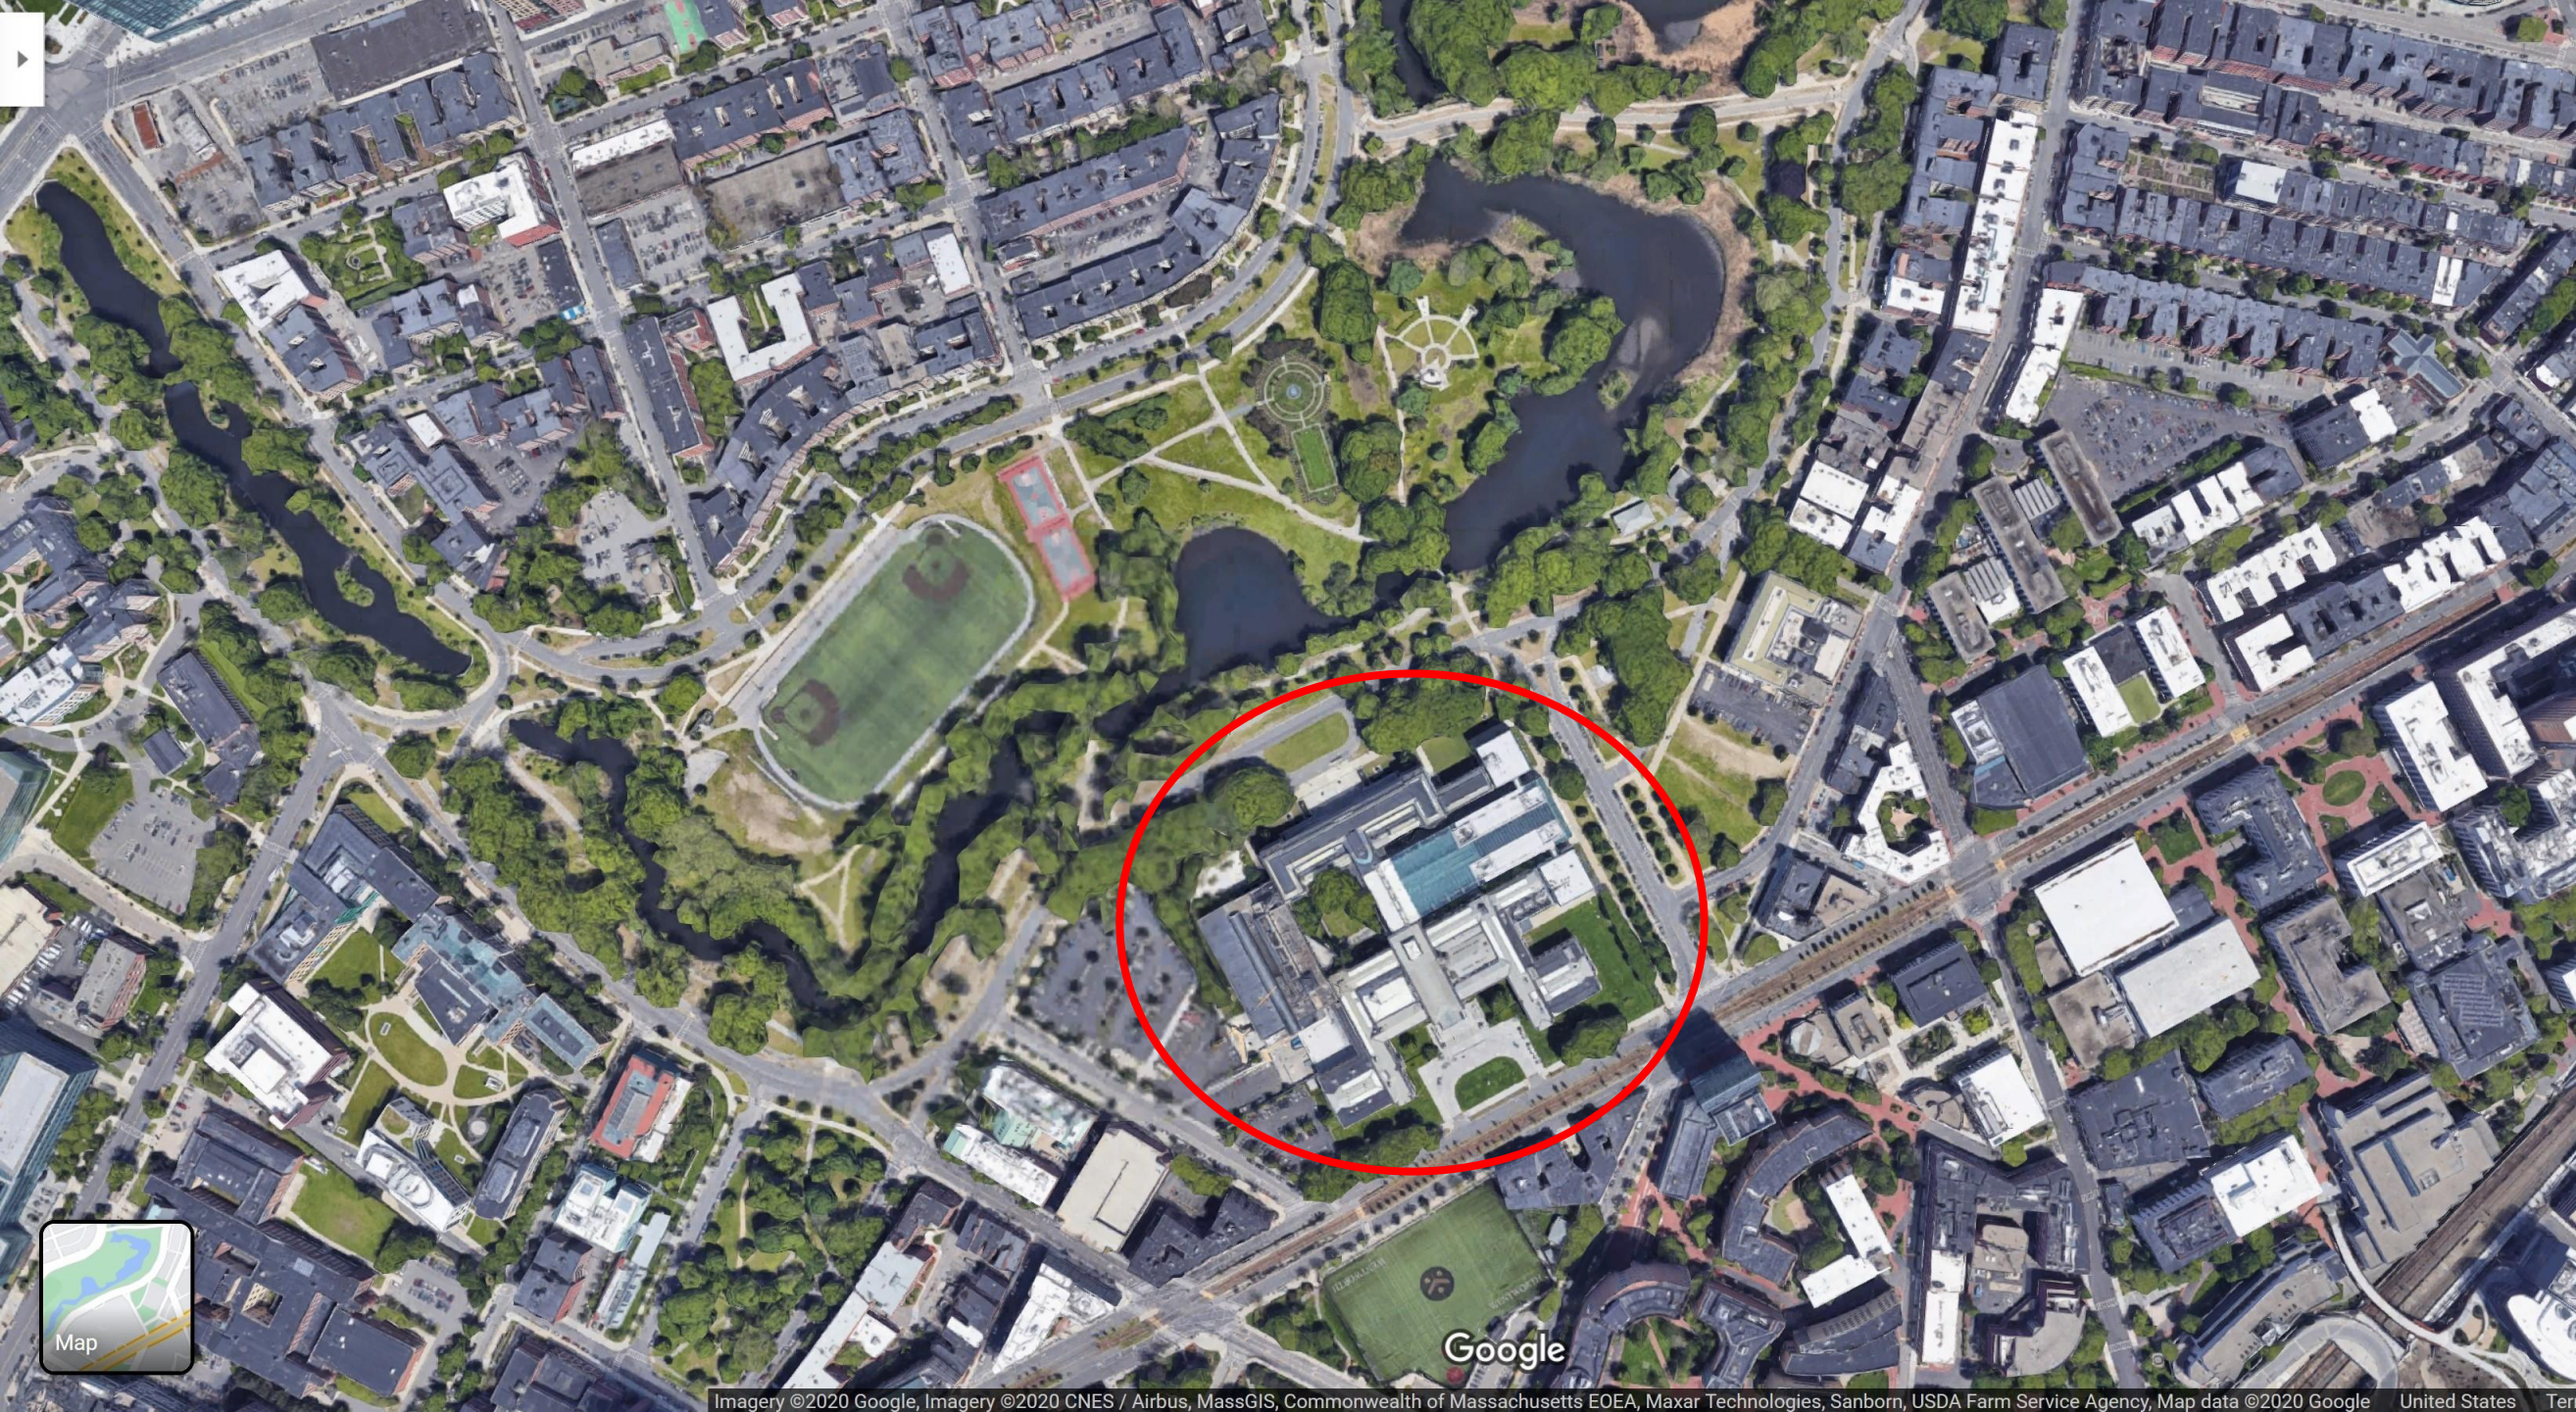

Google

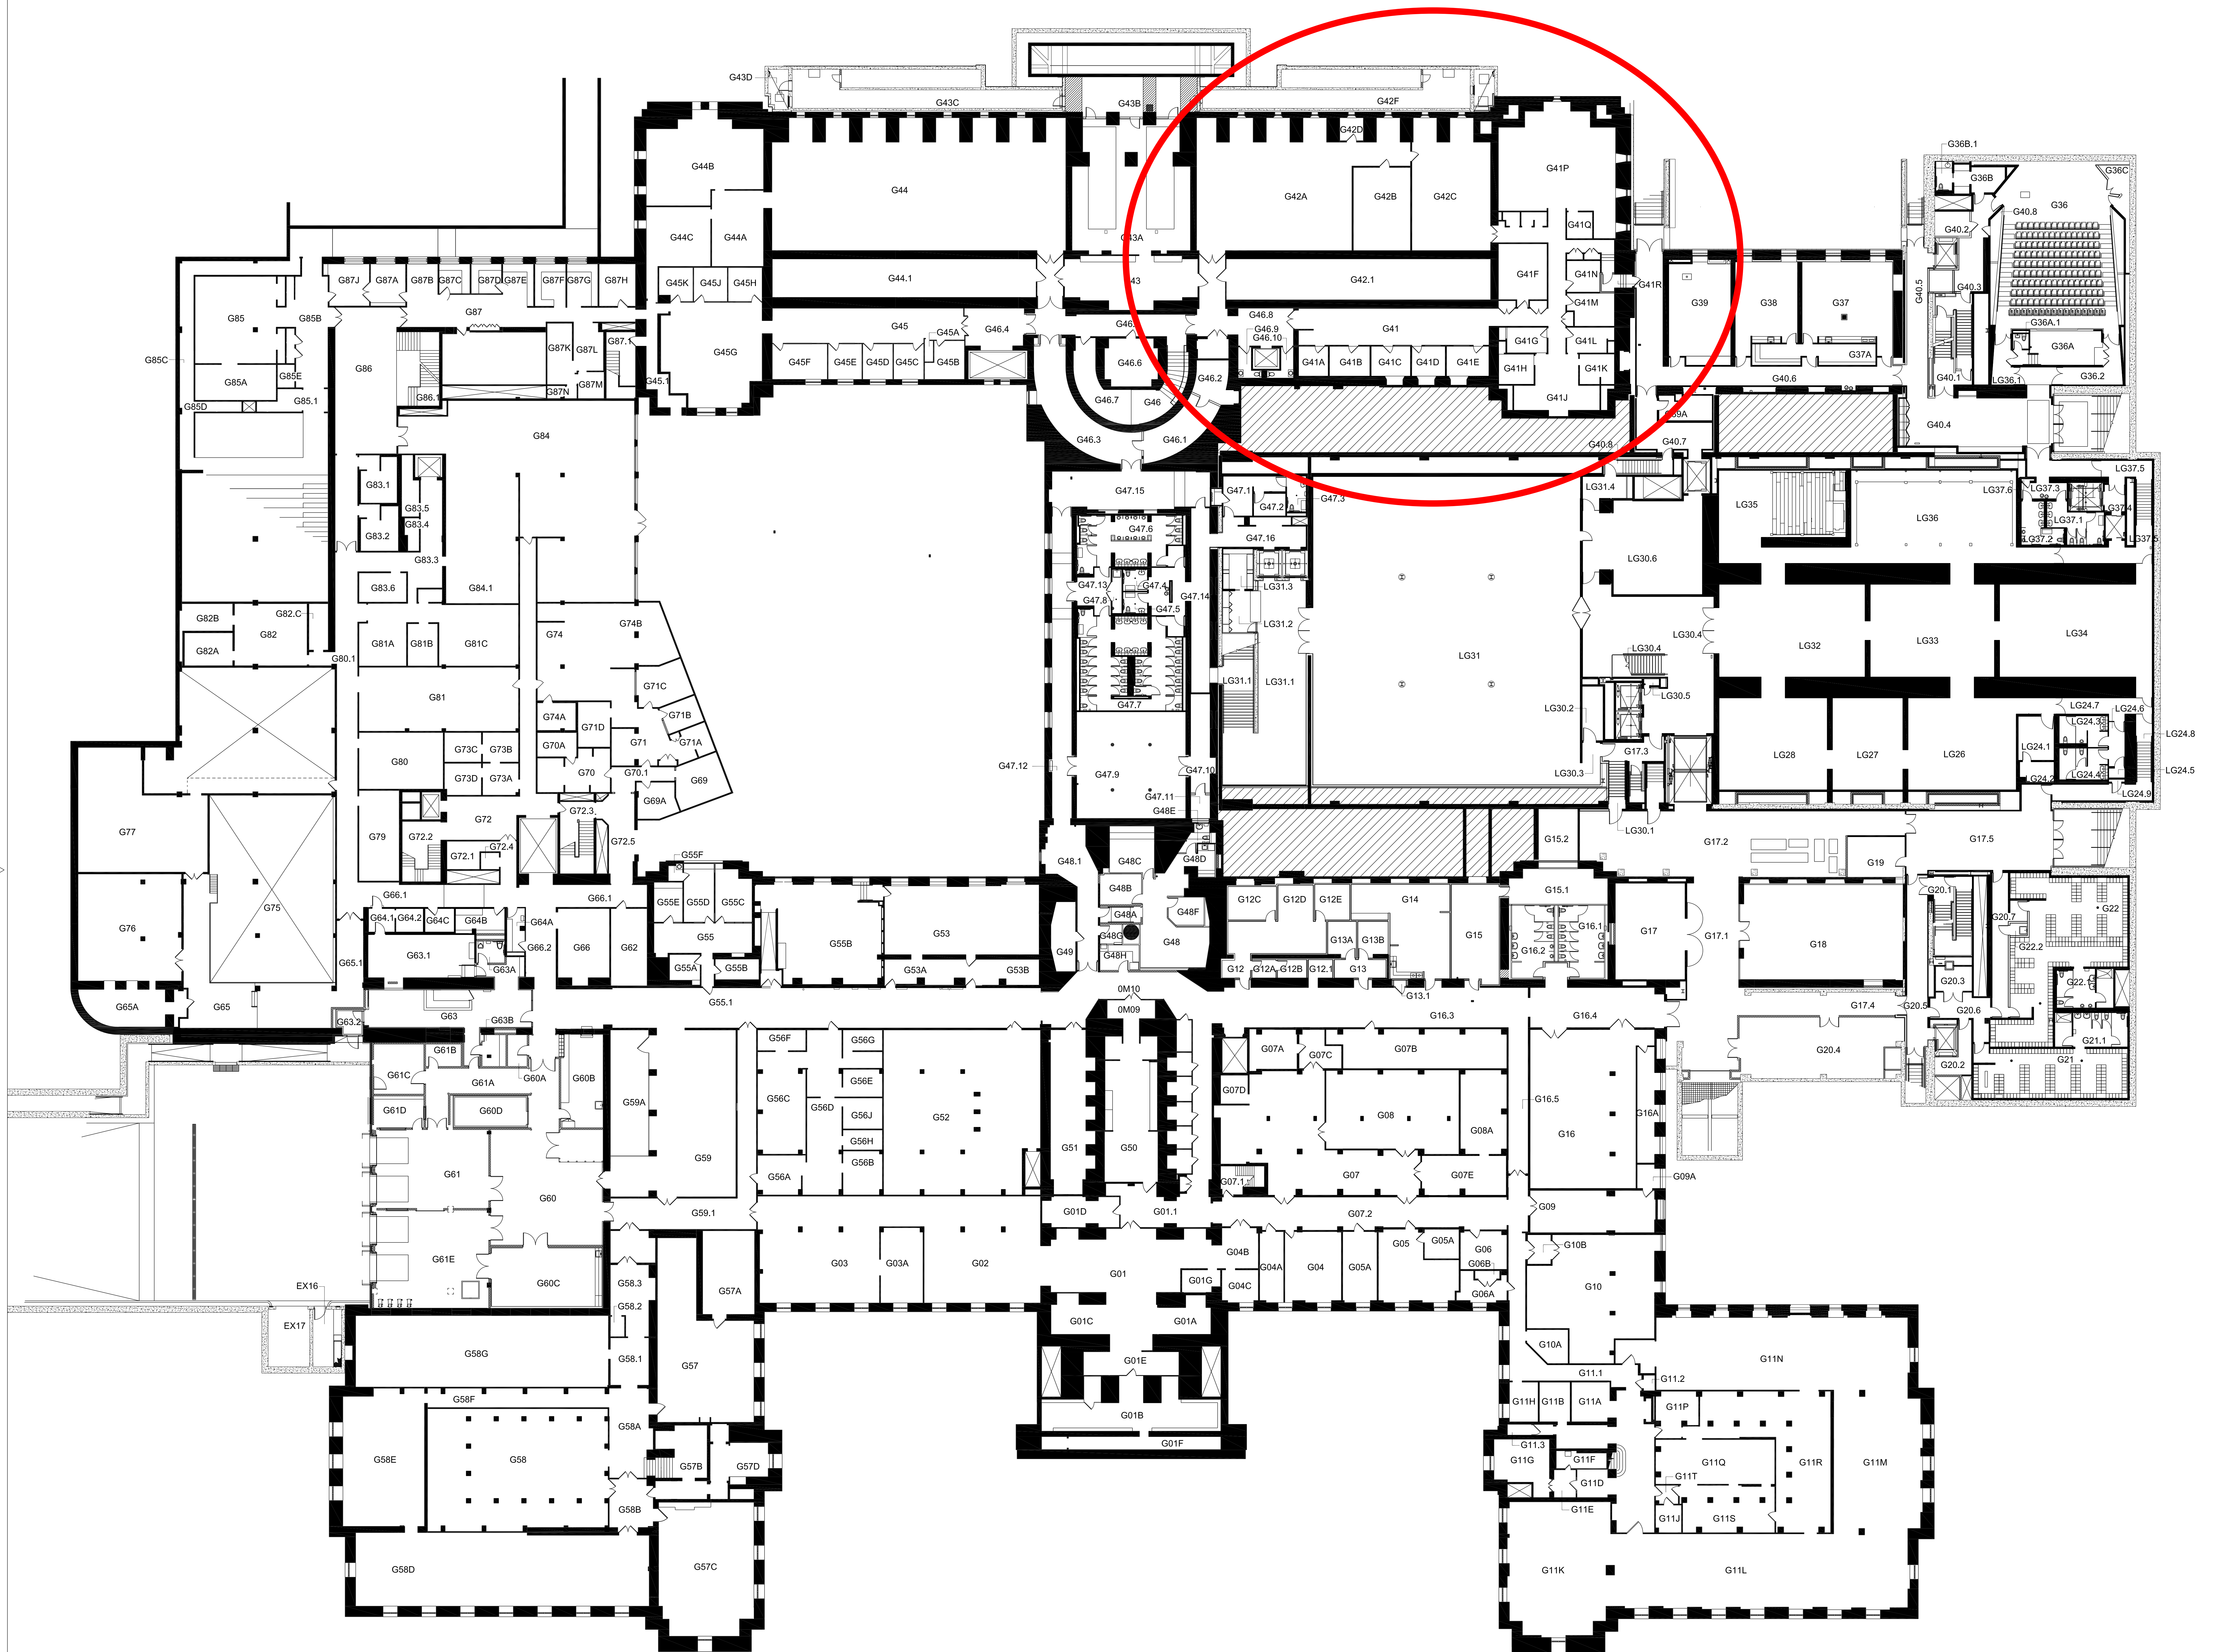

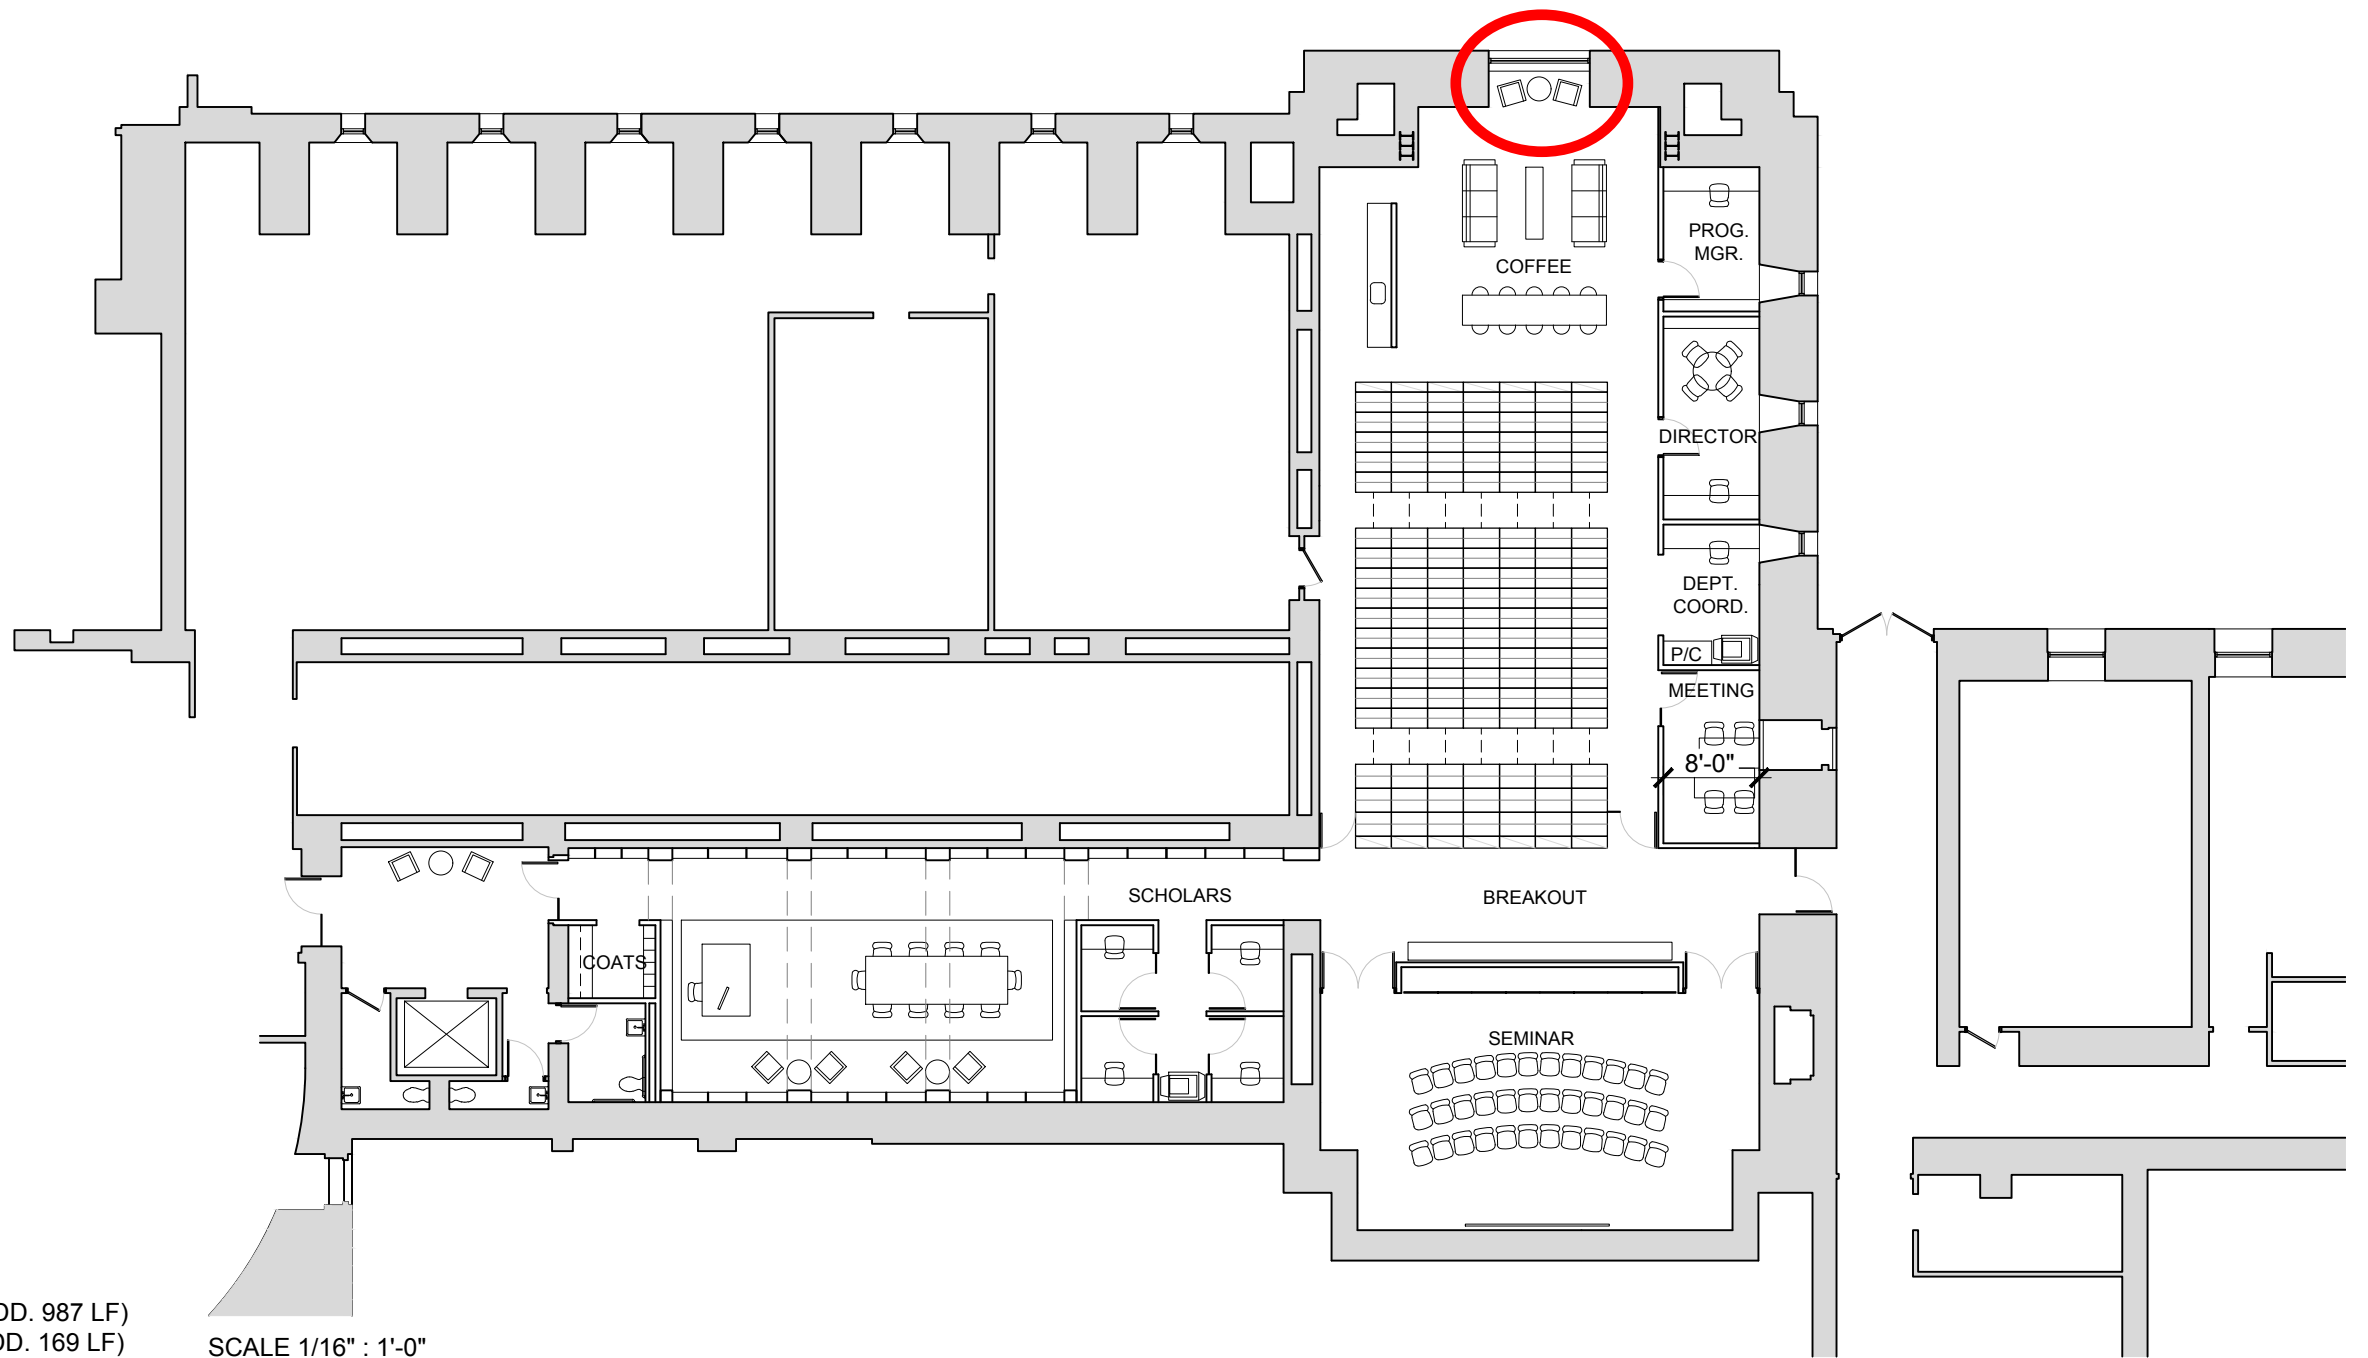

REQUIRED (FOR 75% CAPACTIY)

CENTER FOR NETHERLANDISH ART COLLECTION
 STANDARD 2,975 LF = 55 DFS (9 SHELVES)
 OVERSIZE 525 LF = 13 DFS (7 SHELVES)

AMERICAN & EUROPEAN COLLECTION
 STANDARD 1,897 LF = 36 DFS (9 SHELVES)
 OVERSIZE 335 LF = 08 DFS (7 SHELVES)


COLLECTIONS COMBINED TOTAL
 STANDARD 4,872 LF = 91 DFS (9 SHELVES)
 OVERSIZE 860 LF = 21 DFS (7 SHELVES)

PROVIDED (AT 75% CAPACITY)


STANDARD 108.5 DSF (9 SHELVES) = 5,859 LF (ADD. 987 LF)
 OVERSIZE 24.5 DFS (7 SHELVES) = 1,029 LF (ADD. 169 LF)

SCALE 1/16" : 1'-0"




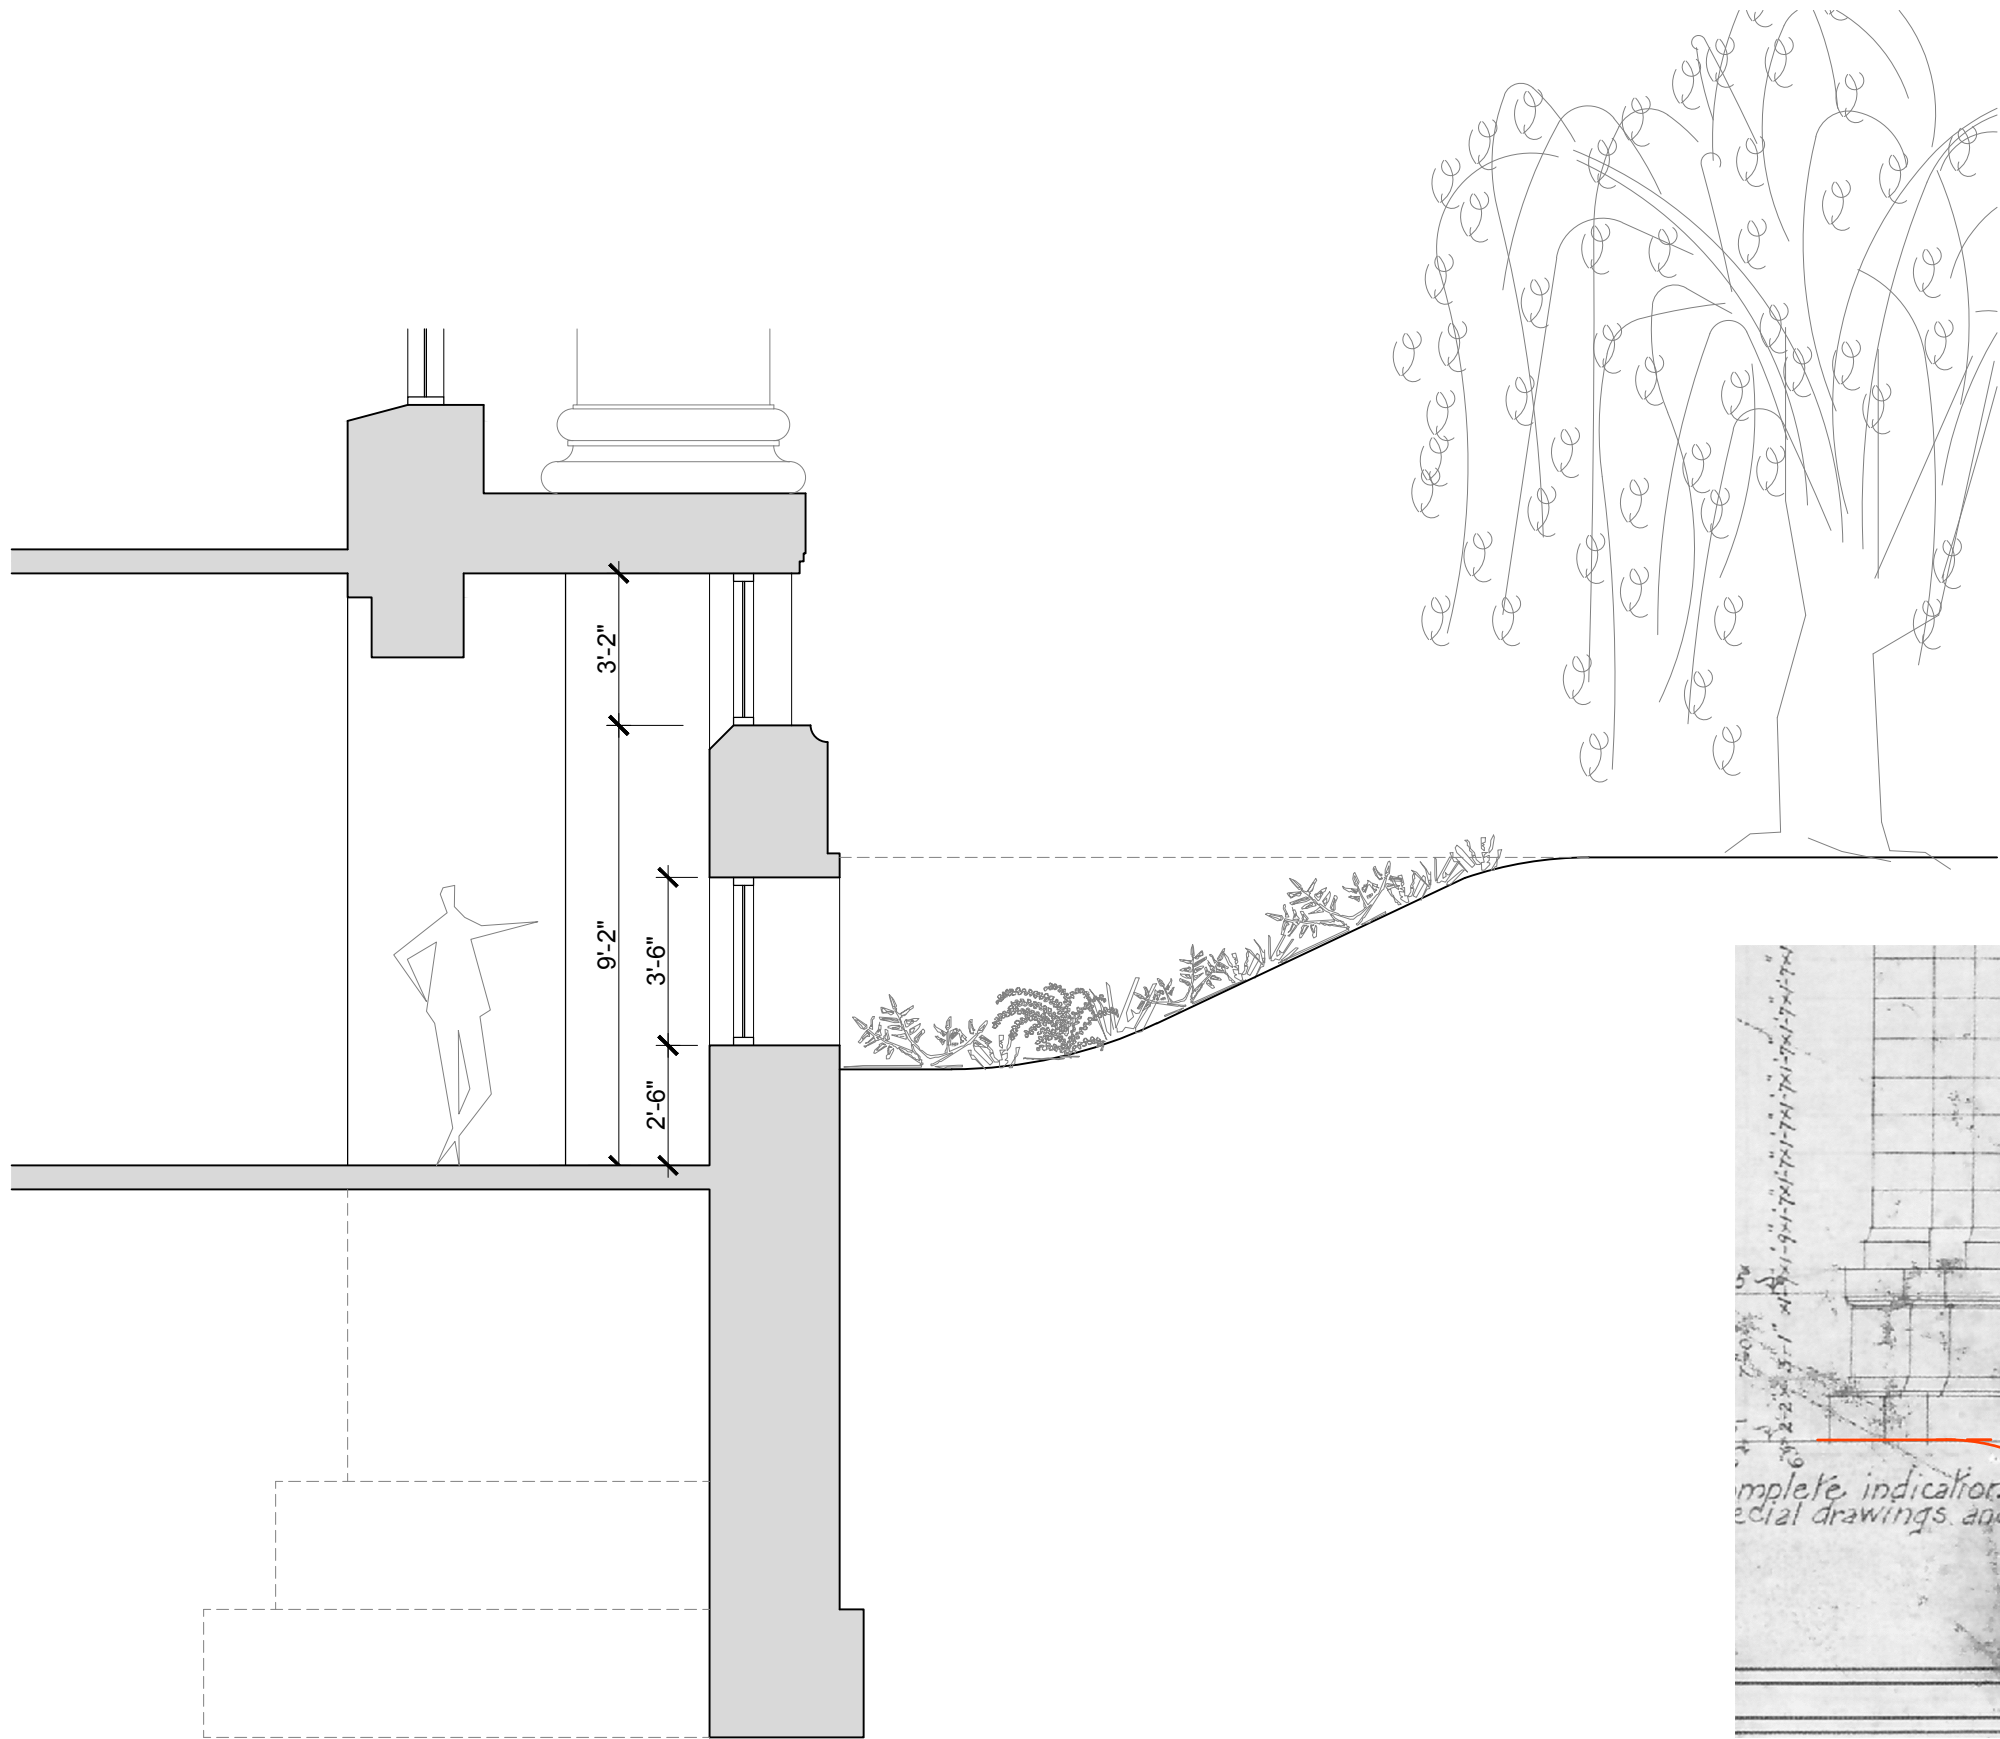


SECTION
SCALE 1/4" : 1'-0"


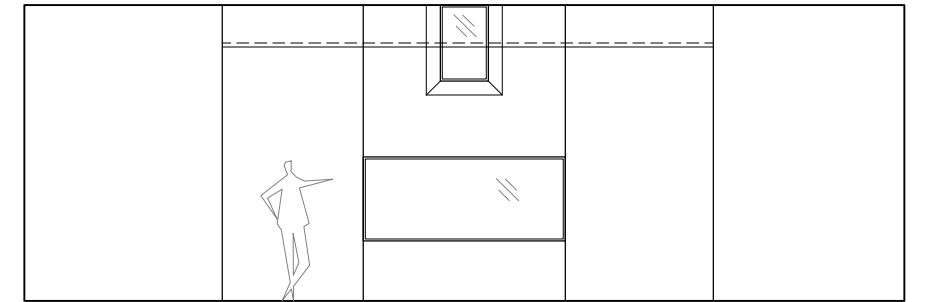


INTERIOR NORTH ELEVATION
SCALE 1/8" : 1'-0"

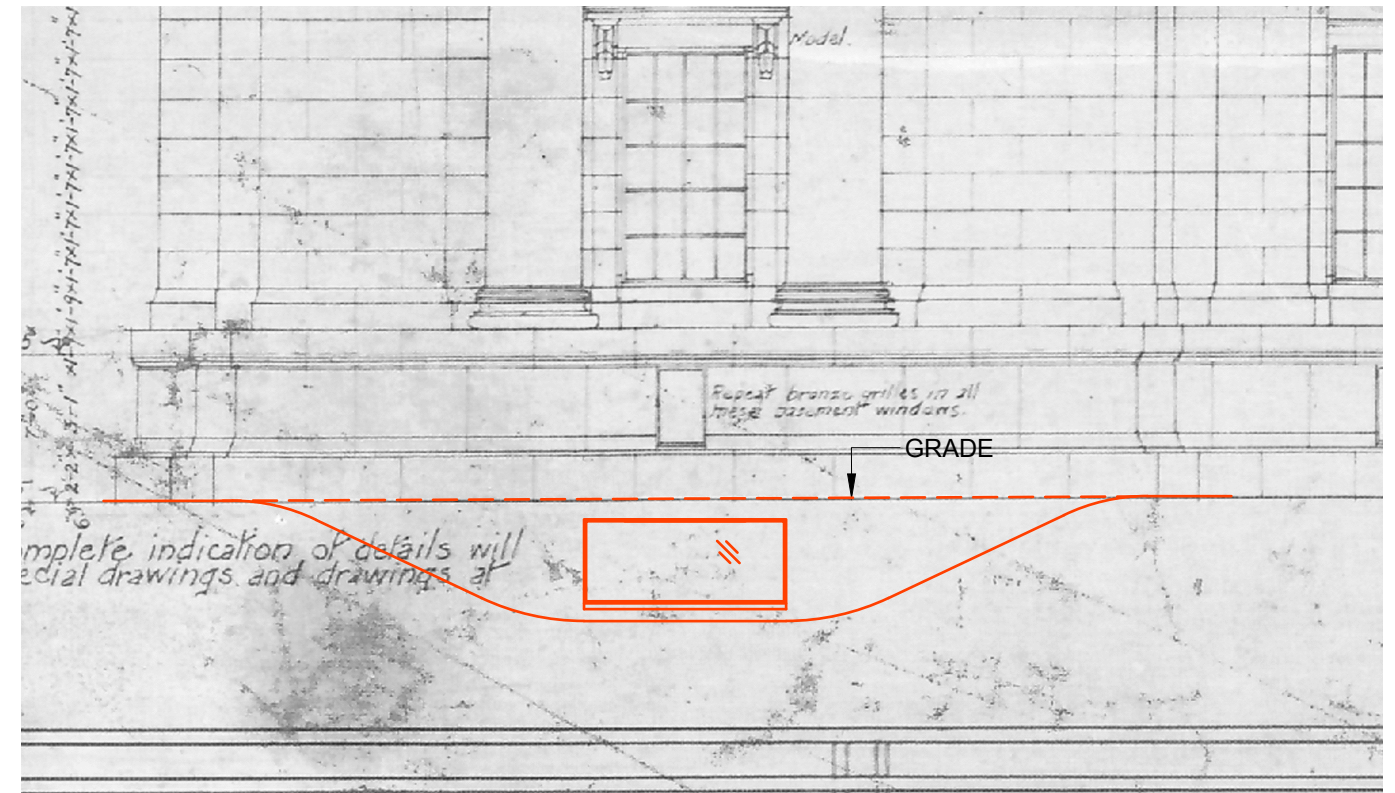

EXTERIOR ELEVATION
SCALE 1/8" : 1'-0"

 

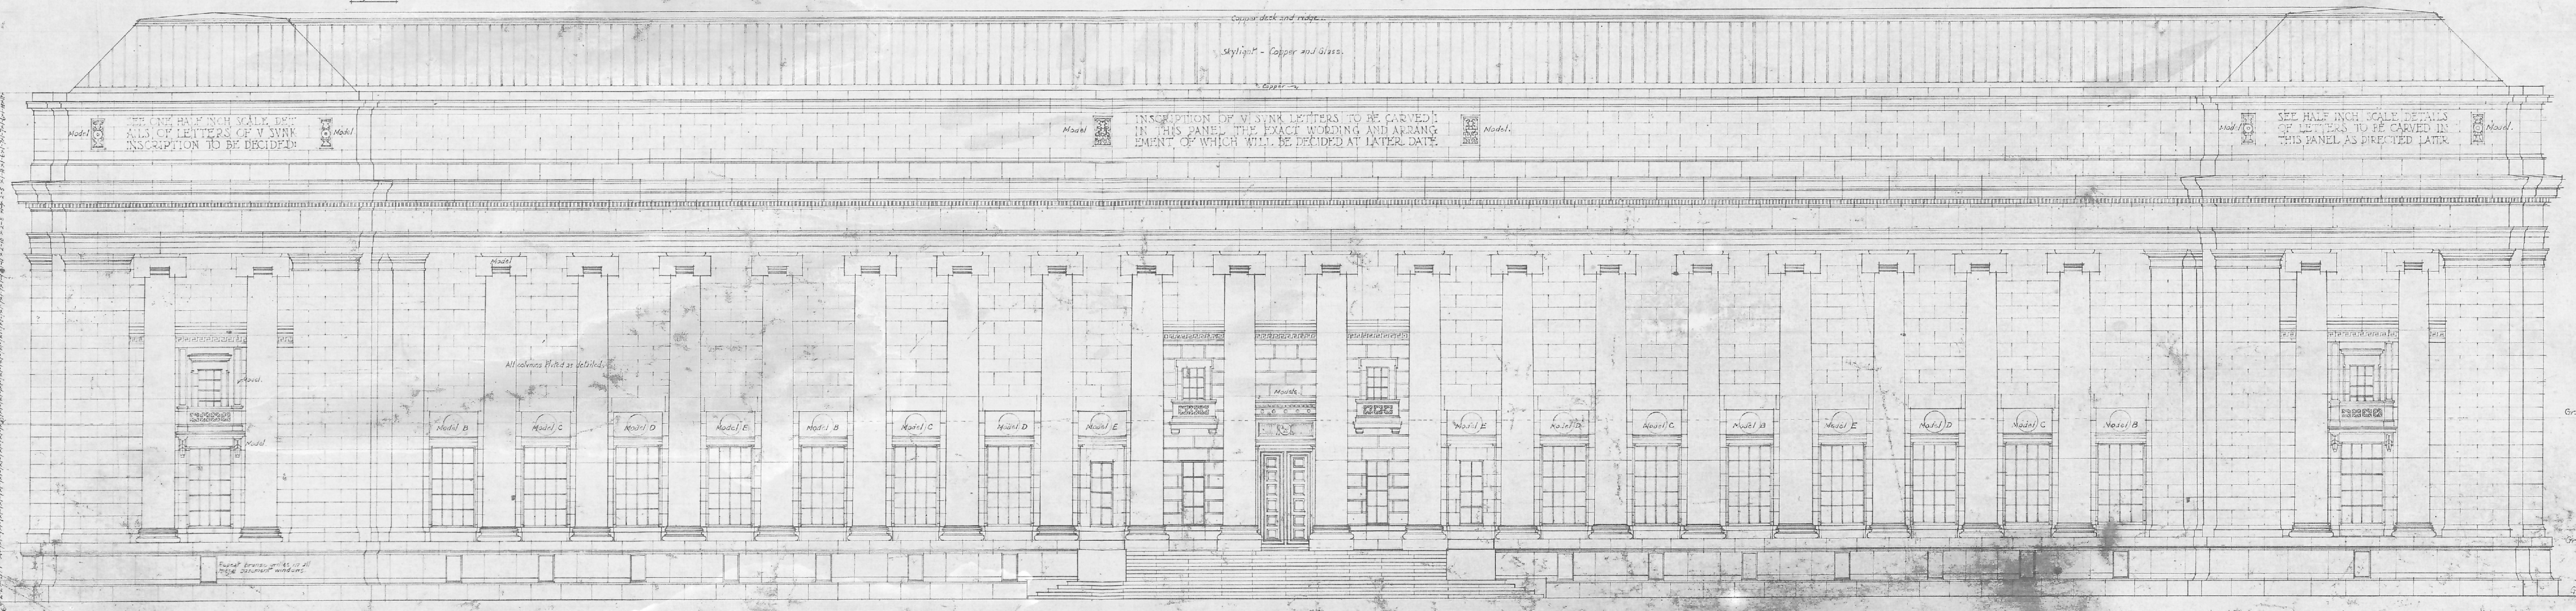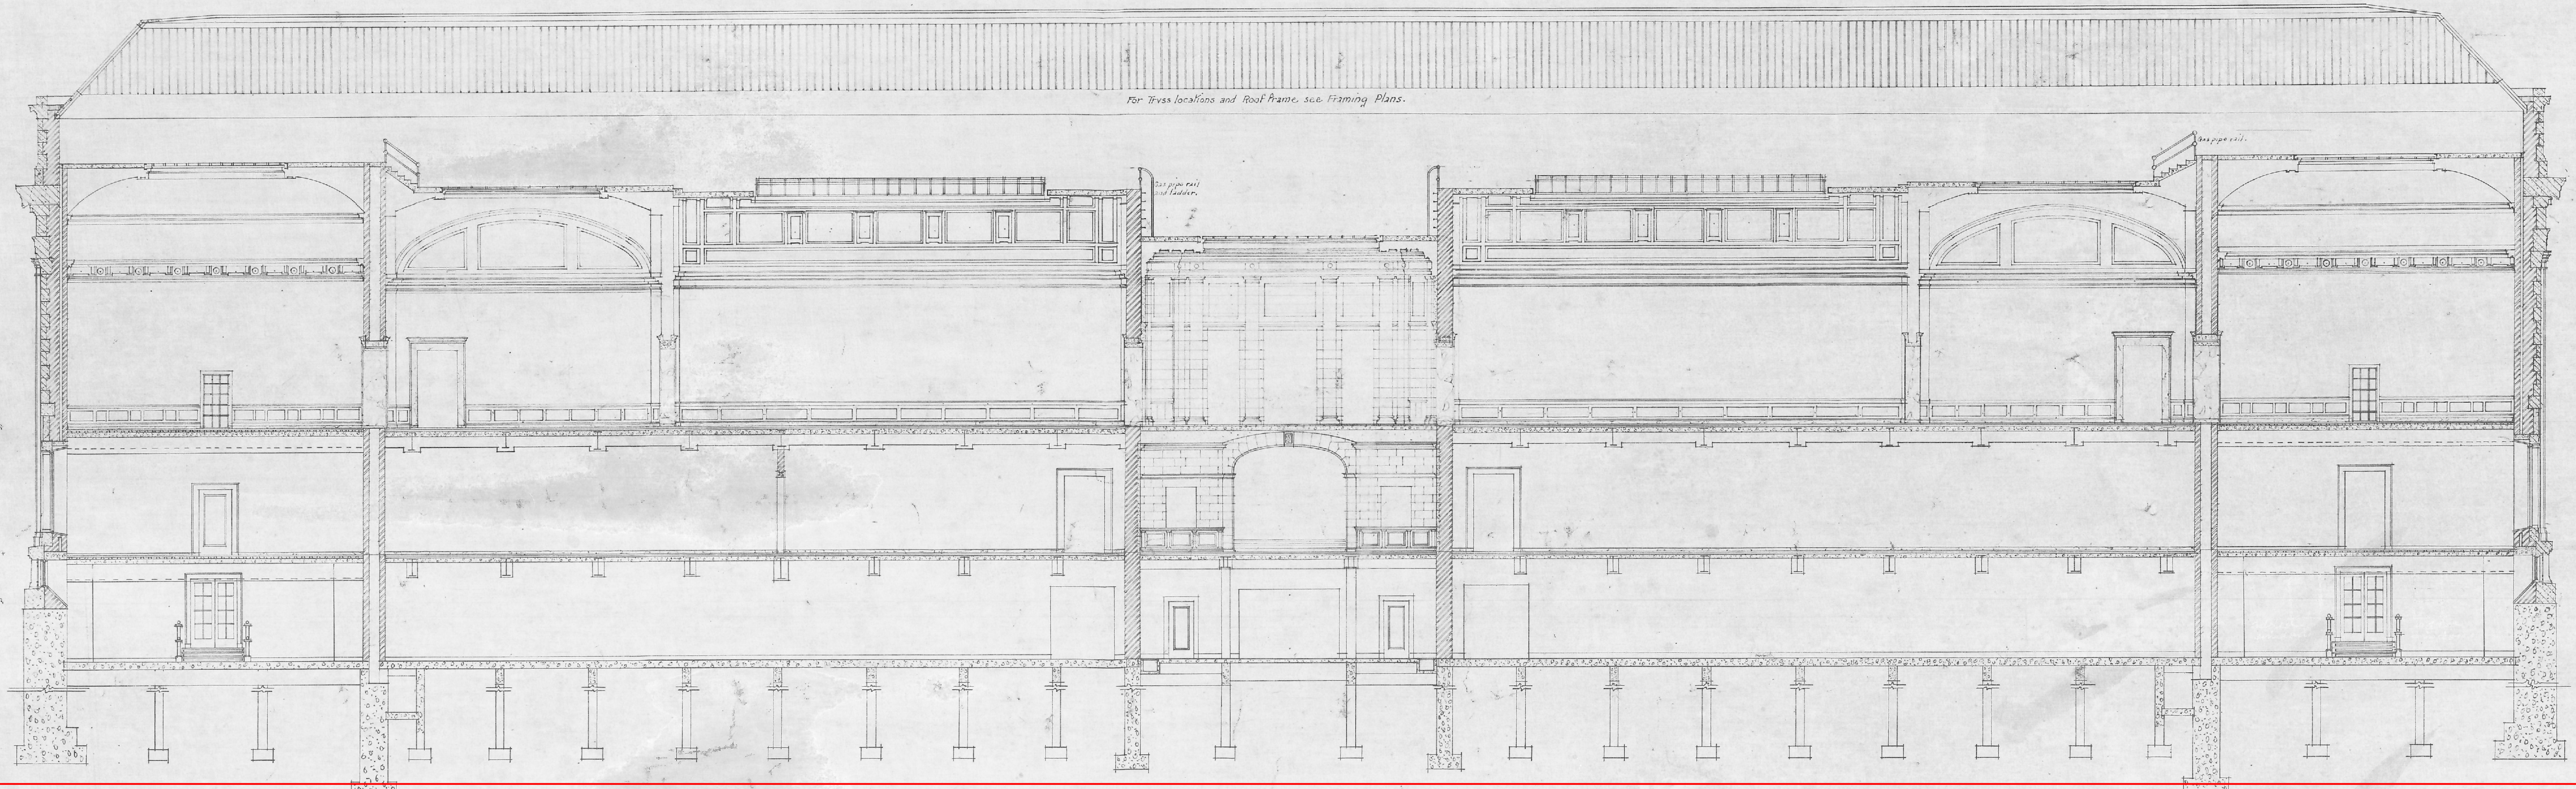

GUY LOWELL ARCHITECT
12 WEST STREET
BOSTON, MASS

MUSEUM OF FINE ARTS
BOSTON, MASS

PICTURE GALLERY BUILDING

FRONT ELEVATION
LONGITUDINAL SECTION
SCALE 1/8" = 1'-0"

DRAWING NUMBER 370A
DRAWN BY HENRY TREACY BY HENRY CHECKED BY W. B. W. 9
1/8" = 1'-0"

Note - More complete indications of details will be found on special drawings and drawings.

ROBERT DAWSON EVANS
GALLERIES FOR PAINTINGS
MDCCCXII — MDCCCXIV

Women
Take
the Floor



Mural:
Pollock
& Grosse



Hyman
Bloom





