

299/301 Newbury St

Boston, MA


299-301 Newbury St
Boston, MA 02115

© Silverman Trykowski Associates, Inc. expressly reserves its common law copyright and other property rights in these plans. These plans are not to be reproduced, changed or copied in any form or manner whatsoever nor are they to be assigned to any third party without first obtaining the expressed written permission and consent of Silverman Trykowski Associates, Inc.



125 Broad Street, 7th Floor
Boston, MA 02110
t: 617.426.1501
f: 617.426.5491


www.sta-design.com

 

No.	Description	Date

Scale	1/8" = 1'-0"
Project Number	2020.32
Date	02/17/21
Drawn by	Author
Checked by	Checker

A-1.1 TRAJECTORY STUDY

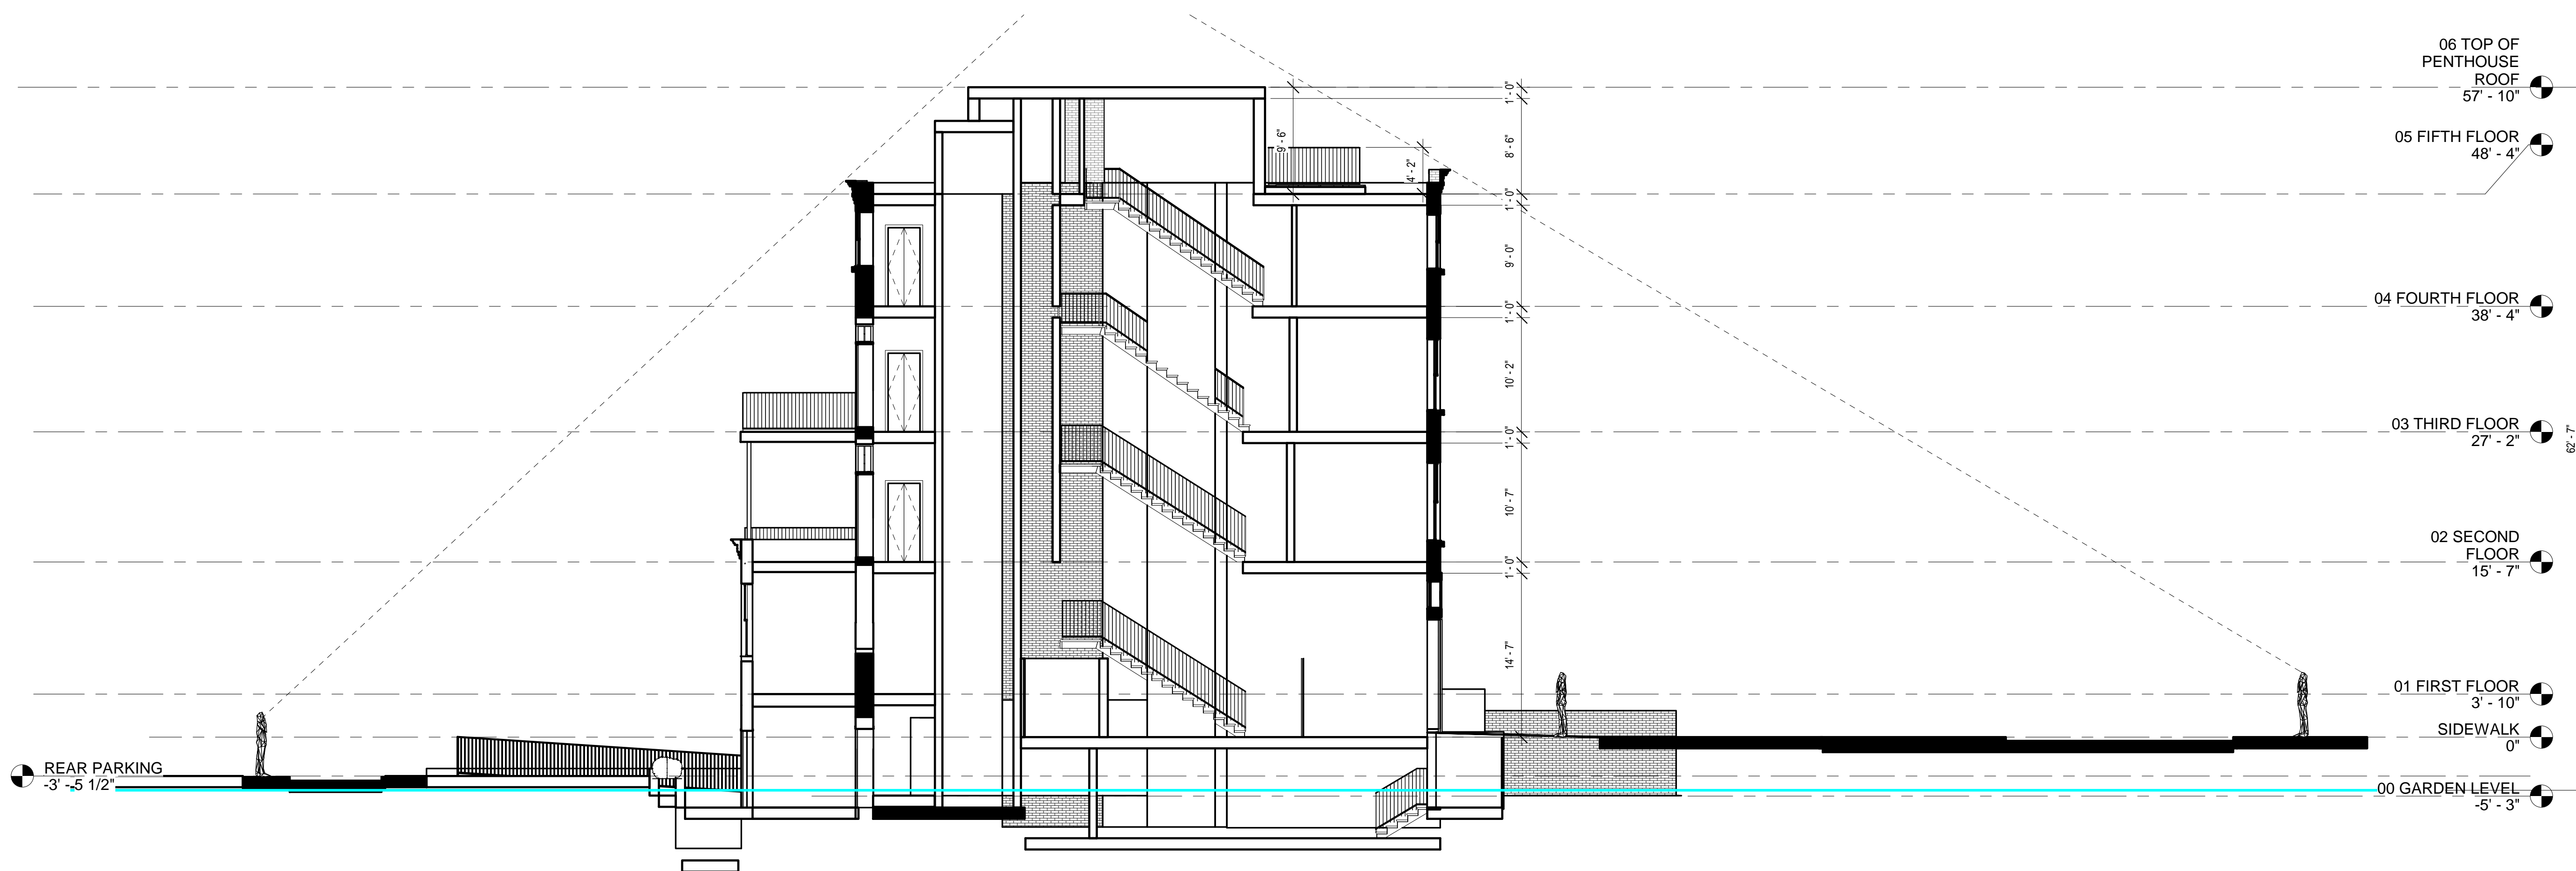

1 TRAJECTORY STUDY
1/8" = 1'-0"

299/301 Newbury St

Boston, MA


299-301 Newbury St
Boston, MA 02115

© Silverman Trykowski Associates, Inc. expressly reserves its common law copyright and other property rights in these plans. These plans are not to be reproduced, changed or copied in any form or manner whatsoever nor are they to be assigned to any third party without first obtaining the expressed written permission and consent of Silverman Trykowski Associates, Inc.




125 Broad Street, 7th Floor
Boston, MA 02110
t: 617.426.1501
f: 617.426.5491


www.sta-design.com

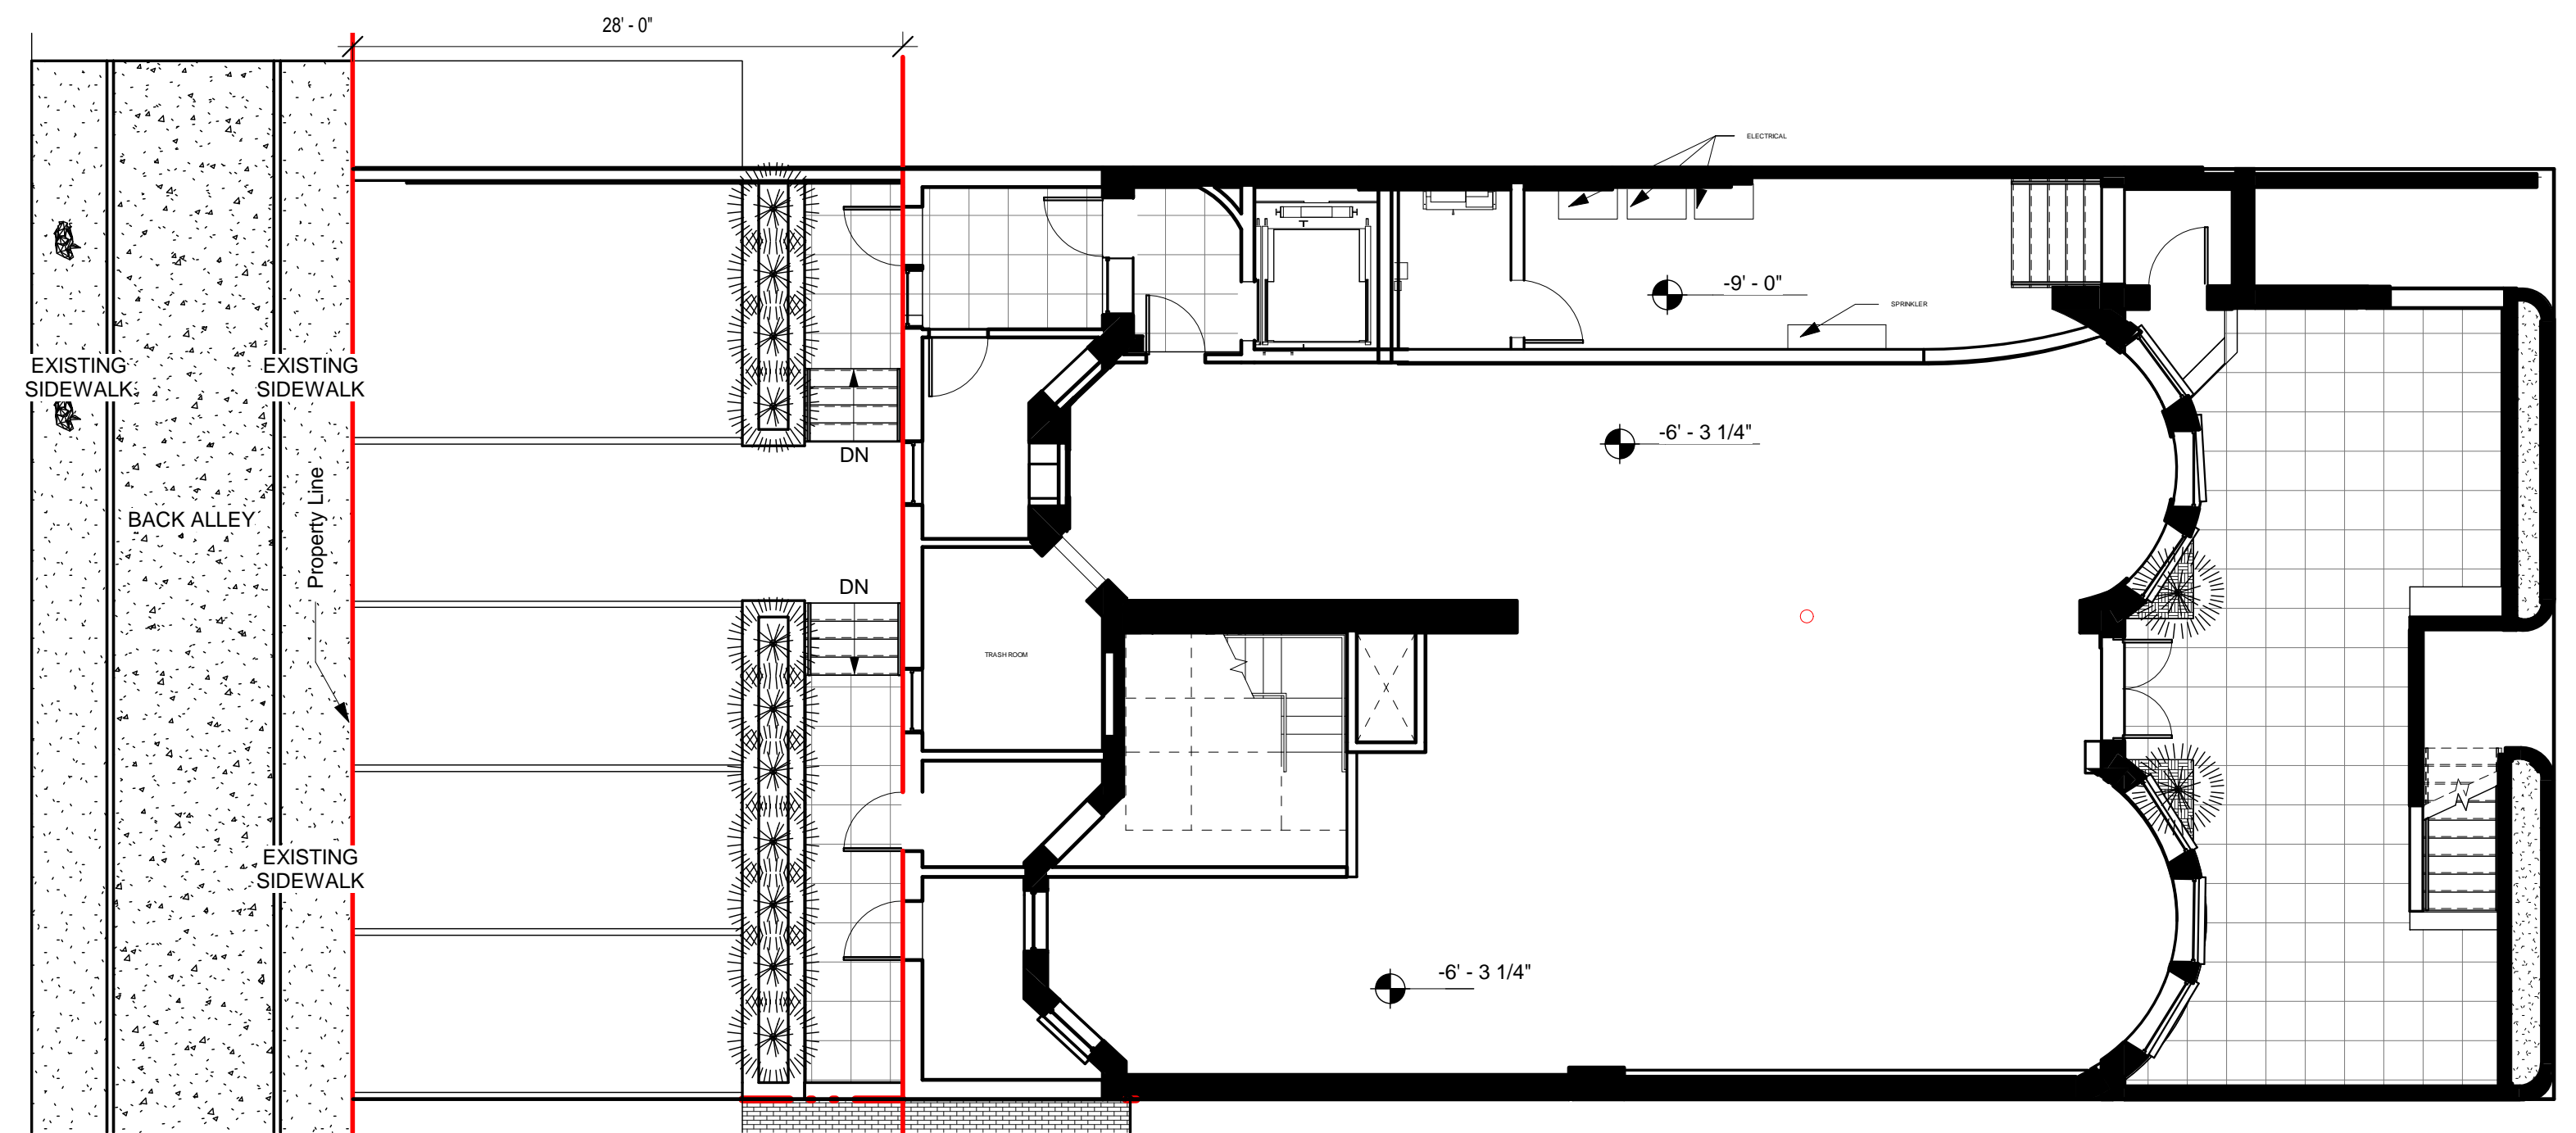

1 GARDEN LEVEL PLAN
1/8" = 1'-0"

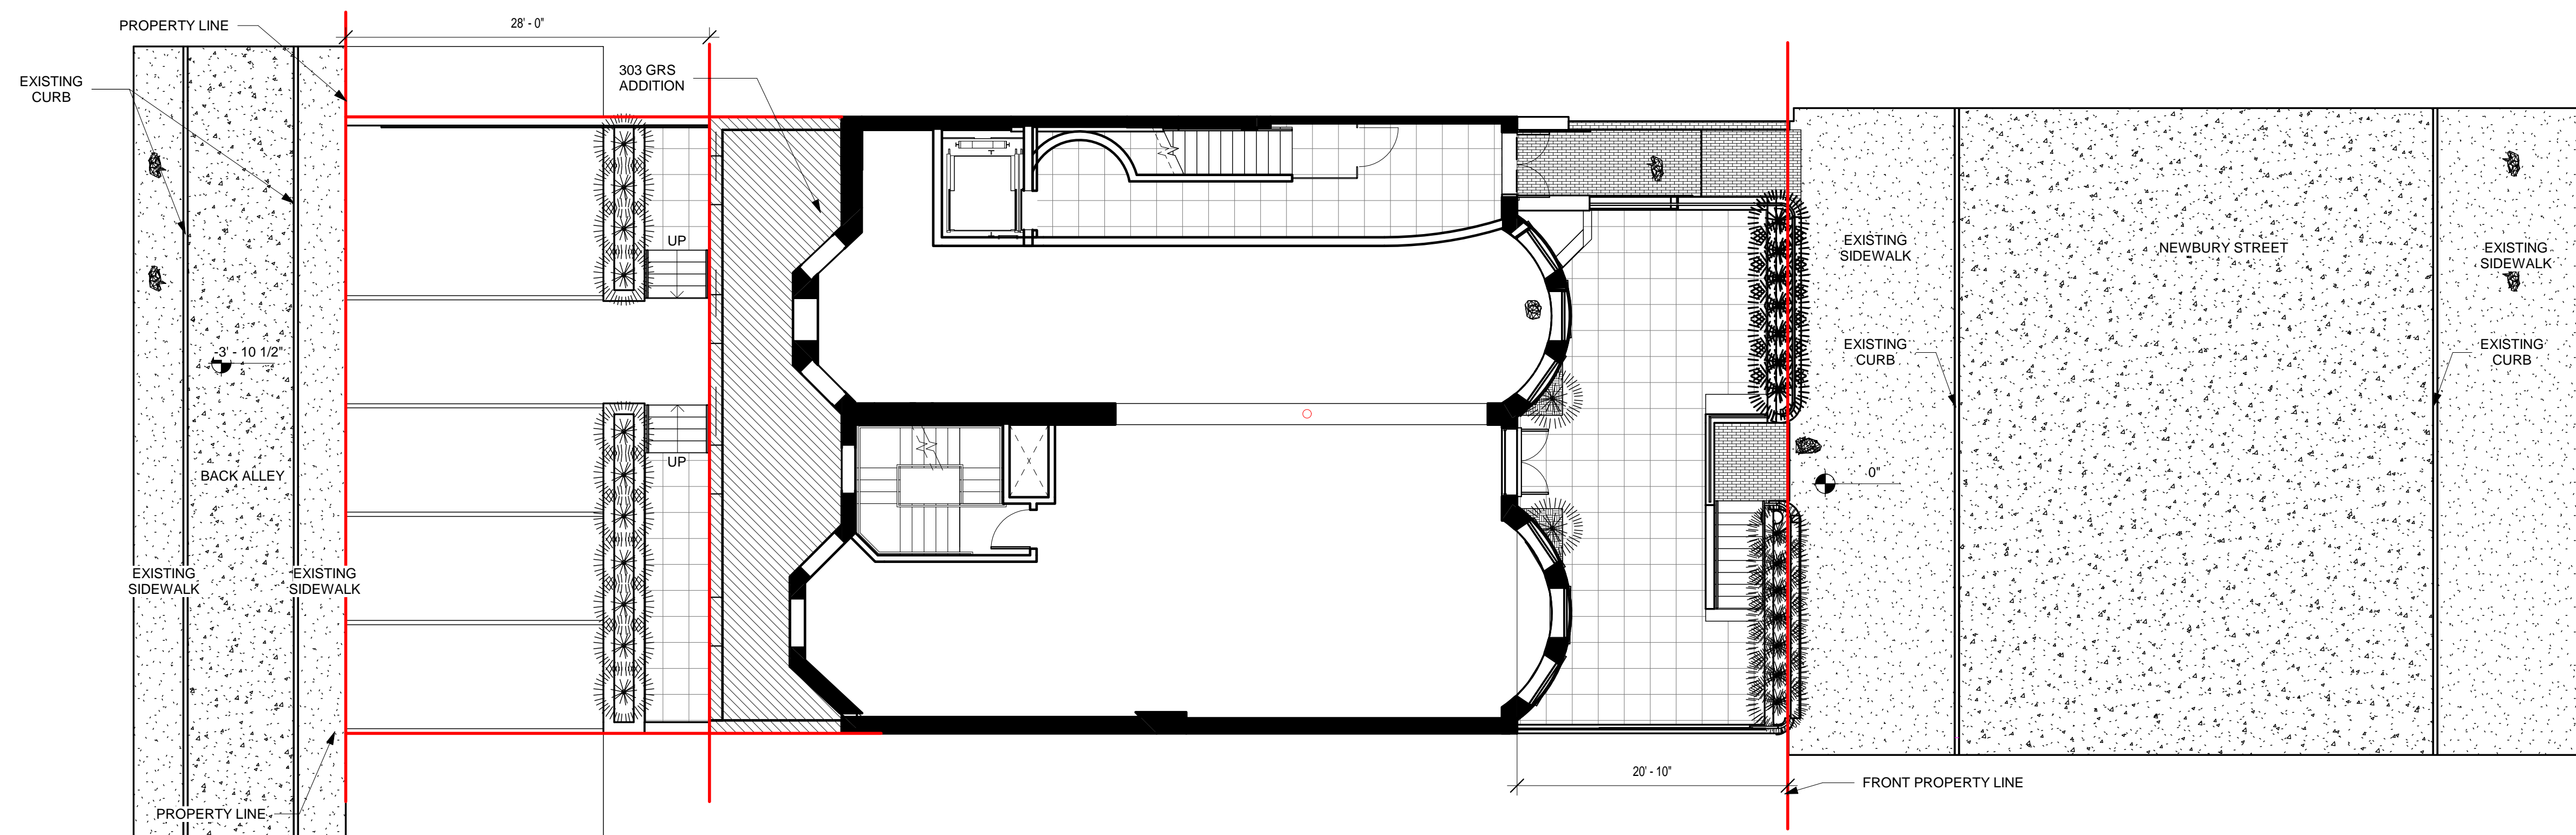

2 FIRST FLOOR PLAN
1/8" = 1'-0"

 

No.	Description	Date

Scale 1/8" = 1'-0"
Project Number 2020.32
Date 02/10/21
Drawn by JA
Checked by TT

A-2 GARDEN AND FIRST FLOOR PLANS

299/301 Newbury St

Boston, MA


299-301 Newbury St
Boston, MA 02115

© Silverman Trykowski Associates, Inc. expressly reserves its common law copyright and other property rights in these plans. These plans are not to be reproduced, changed or copied in any form or manner whatsoever nor are they to be assigned to any third party without first obtaining the expressed written permission and consent of Silverman Trykowski Associates, Inc.




125 Broad Street, 7th Floor
Boston, MA 02110
t: 617.426.1501
f: 617.426.5491

www.sta-design.com

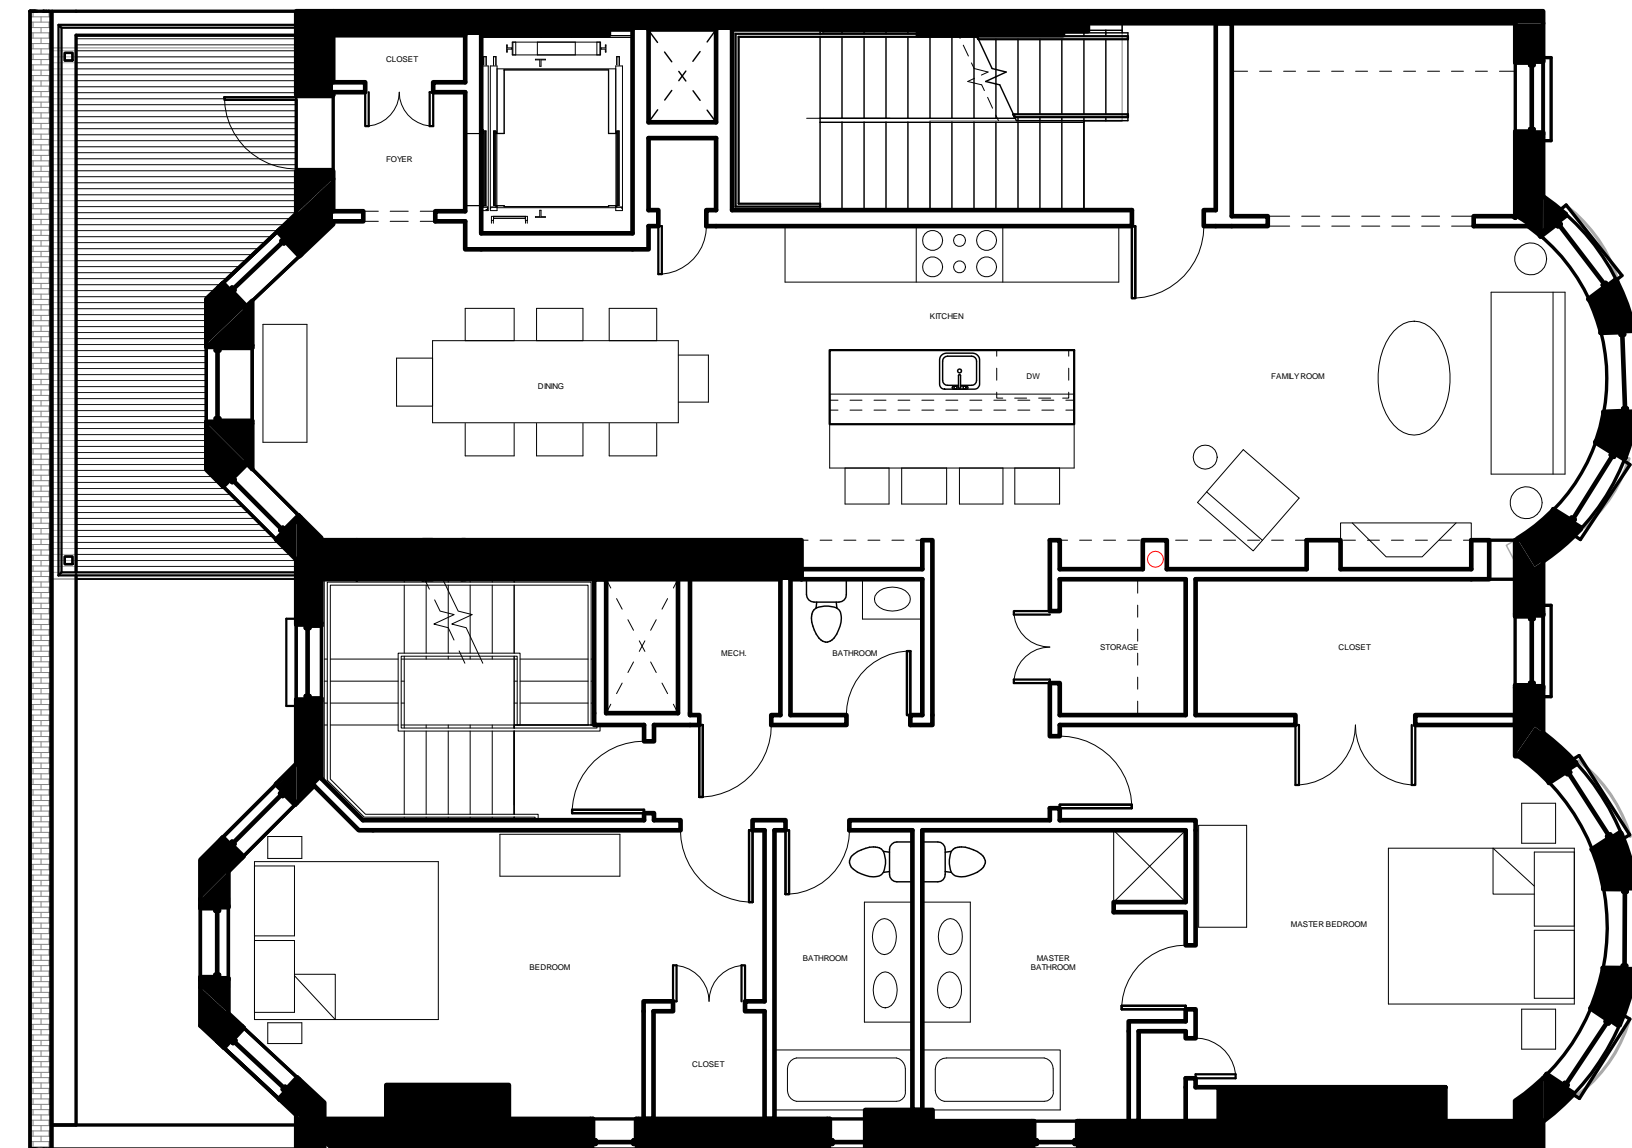


1 SECOND FLOOR PLAN
1/8" = 1'-0"

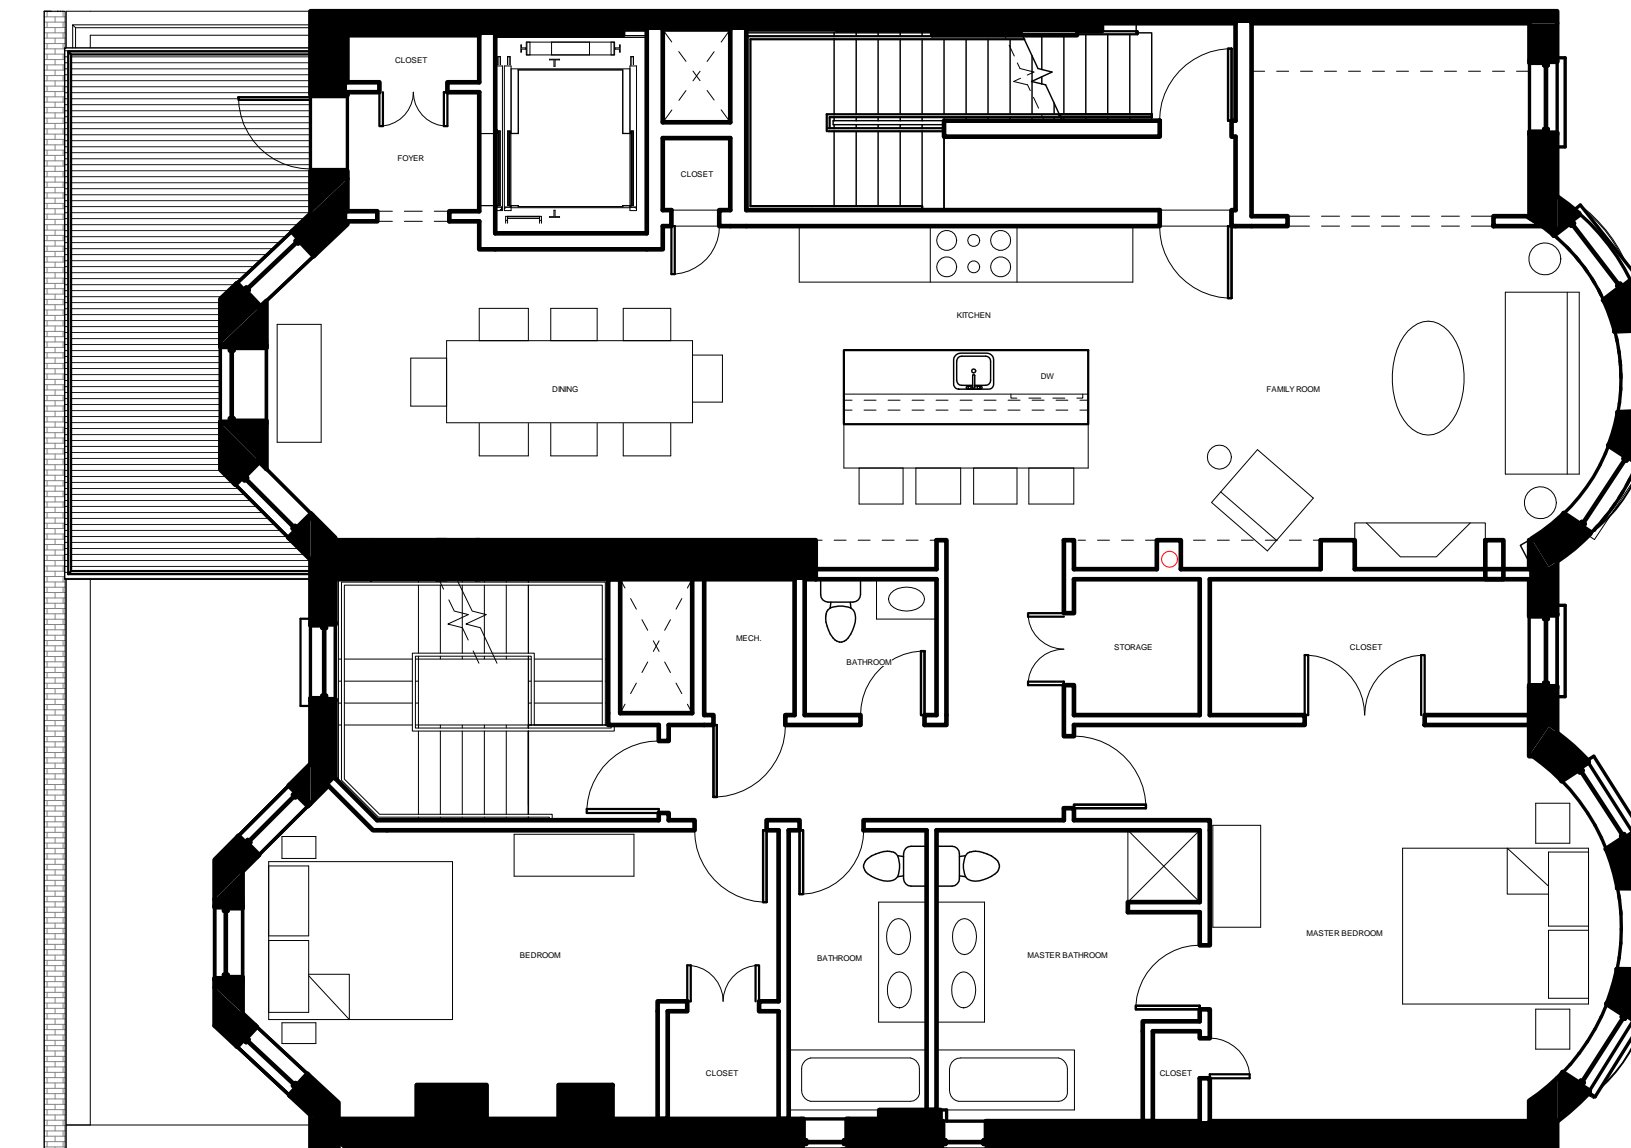


2 THIRD FLOOR PLAN
1/8" = 1'-0"



3 FOURTH FLOOR PLAN
1/8" = 1'-0"

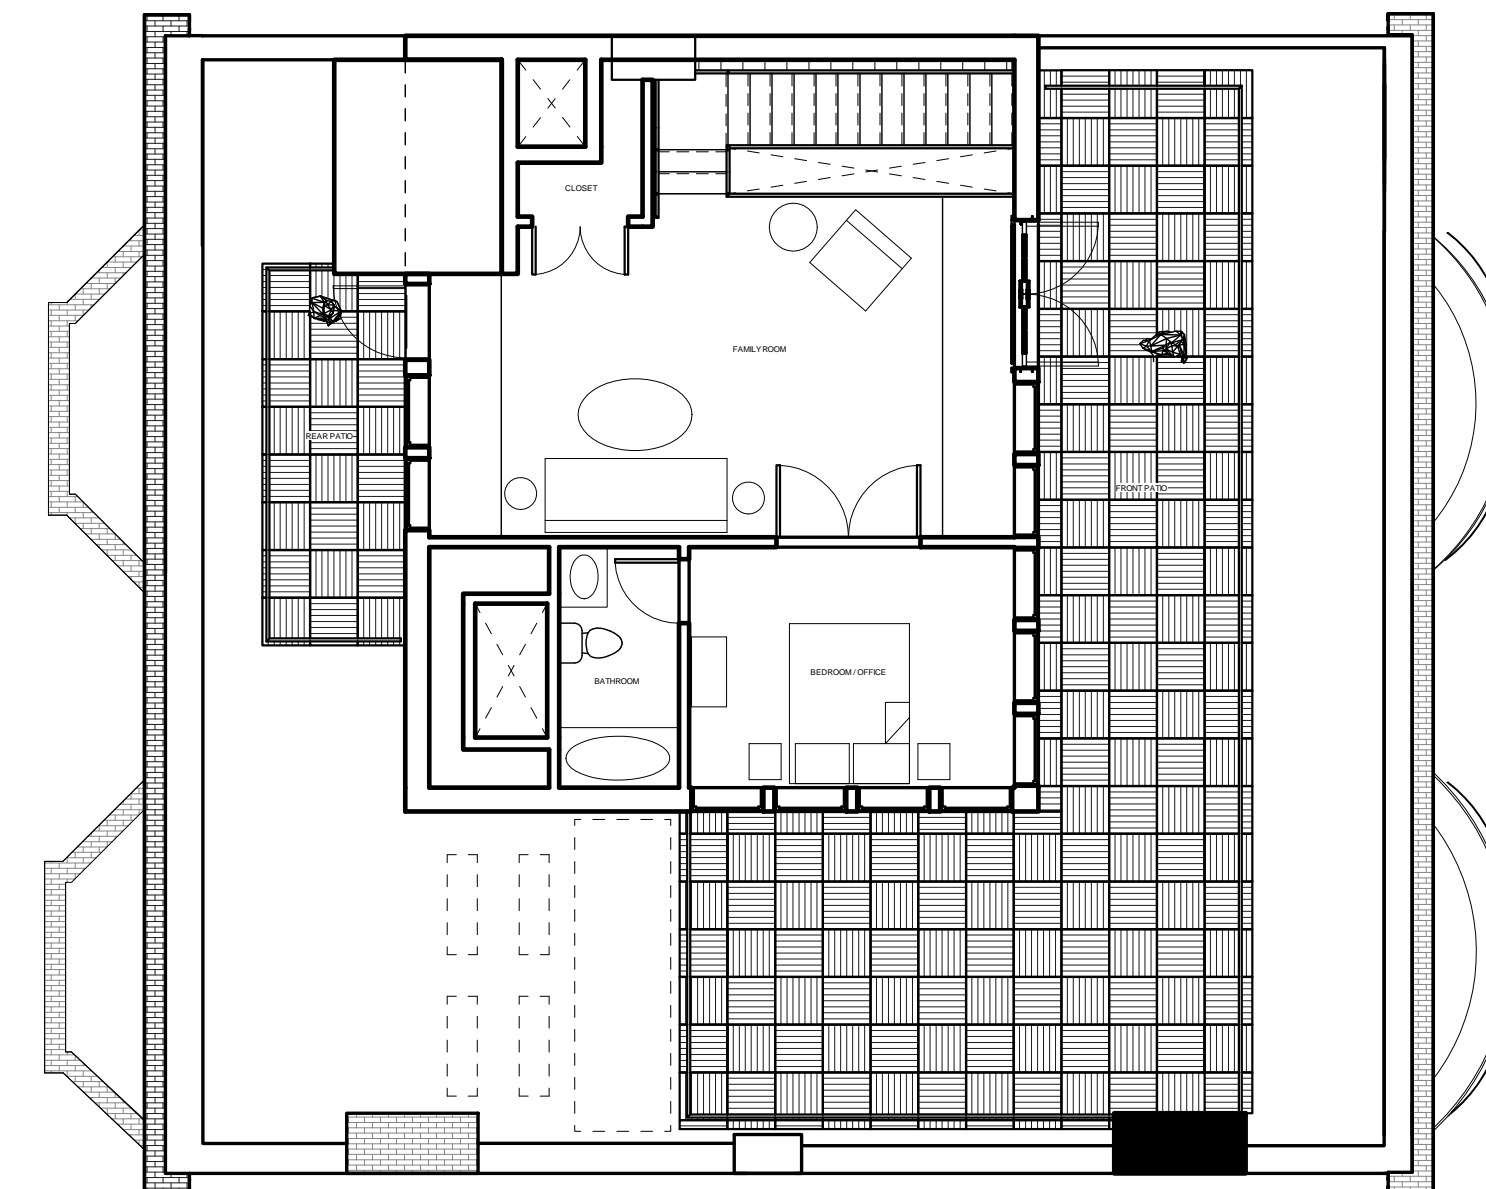

4 05 ROOF PLAN
1/8" = 1'-0"

 

No.	Description	Date

Scale 1/8" = 1'-0"
Project Number 2020.32
Date 02/10/21
Drawn by JA
Checked by TT

299/301 Newbury St

Boston, MA

299-301 Newbury St
Boston, MA 02115

© Silverman Trykowski Associates, Inc. expressly reserves its common law copyright and other property rights in these plans. These plans are not to be reproduced, changed or copied in any form or manner whatsoever nor are they to be assigned to any third party without first obtaining the expressed written permission and consent of Silverman Trykowski Associates, Inc.



125 Broad Street, 7th Floor
Boston, MA 02110
t: 617.426.1501
f: 617.426.5491

www.sta-design.com




PREVIOUSLY PROPOSED ELEVATION
(FEBRUARY 2021)



EXISTING ELEVATION



CURRENT PROPOSED ELEVATION

 

No.	Description	Date

Scale 1/4" = 1'-0"
Project Number 2020.32
Date 01/07/2018
Drawn by JWC
Checked by TT

A104
ELEVATION

299/301 Newbury St

Boston, MA

299-301 Newbury St
Boston, MA 02115

© Silverman Trykowski Associates, Inc. expressly reserves its common law copyright and other property rights in these plans. These plans are not to be reproduced, changed or copied in any form or manner whatsoever nor are they to be assigned to any third party without first obtaining the expressed written permission and consent of Silverman Trykowski Associates, Inc.



125 Broad Street, 7th Floor
Boston, MA 02110
t: 617.426.1501
f: 617.426.5491


www.sta-design.com




No.	Description	Date

Scale 1/4" = 1'-0"
 Project Number 2020.32
 Date 01/20/21
 Drawn by Author
 Checked by Checker

A-8
SOUTH ELEVATION

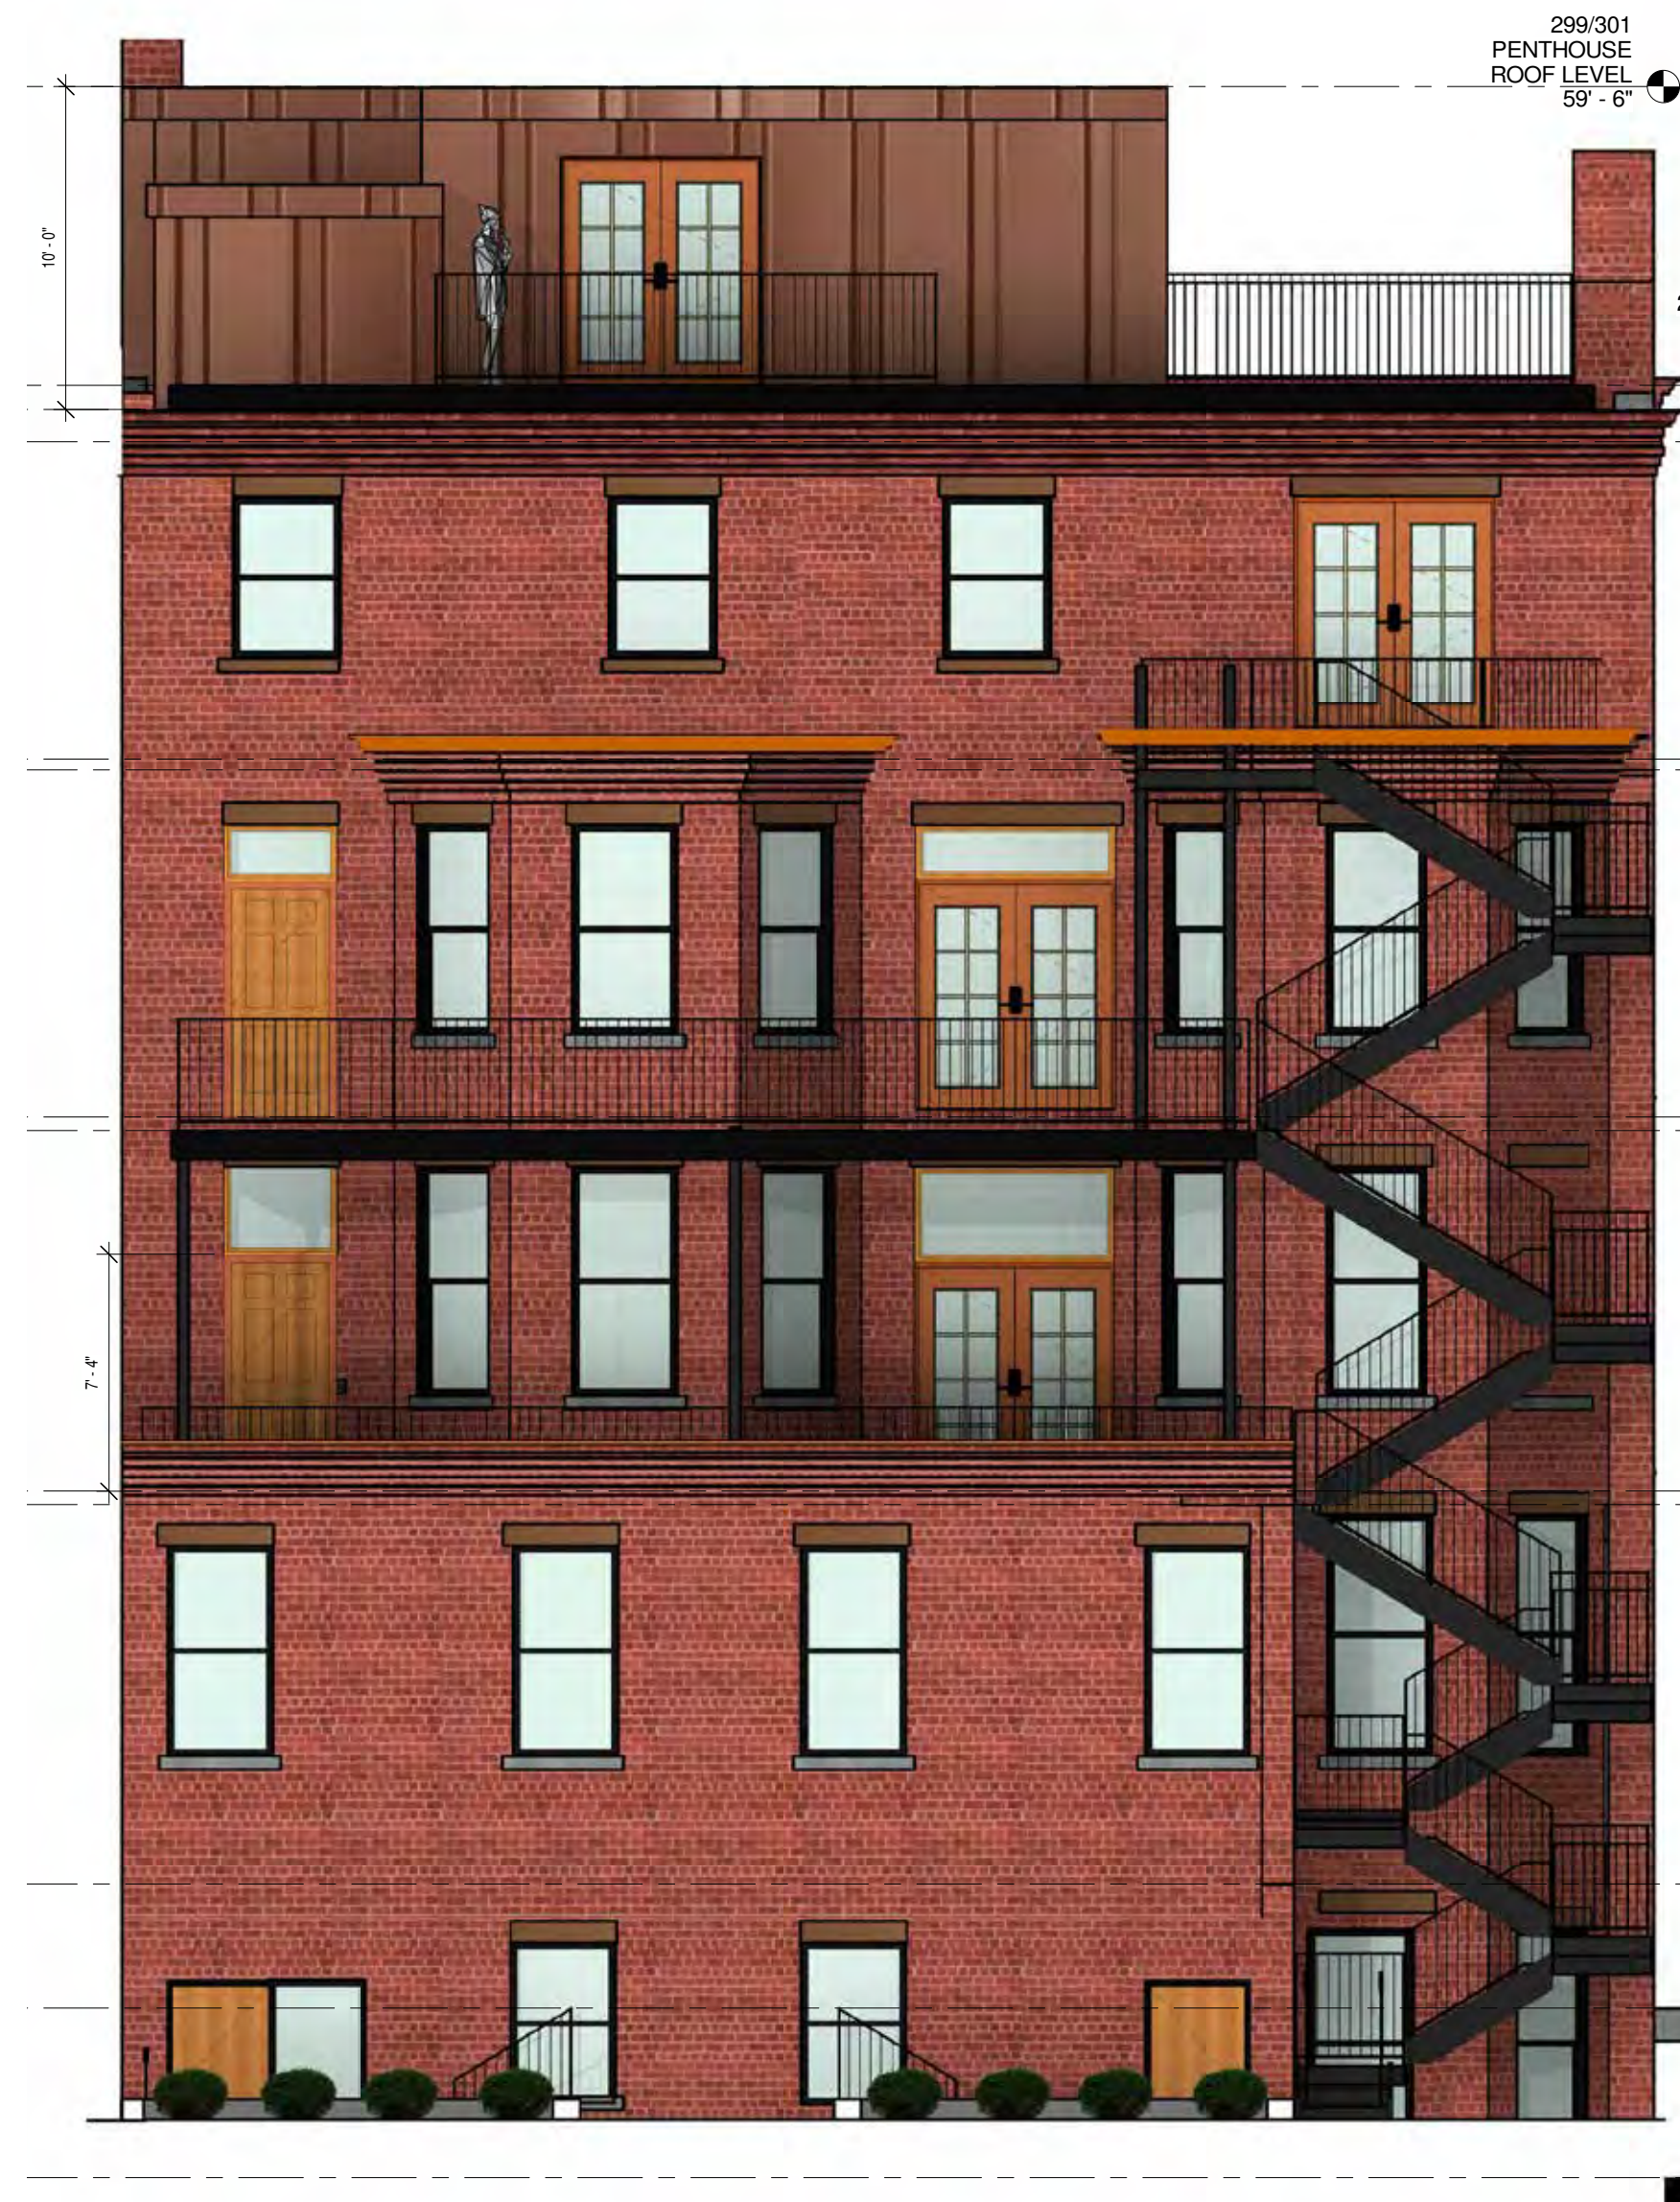

PREVIOUSLY PROPOSED ELEVATION
(FEBRUARY 2021)

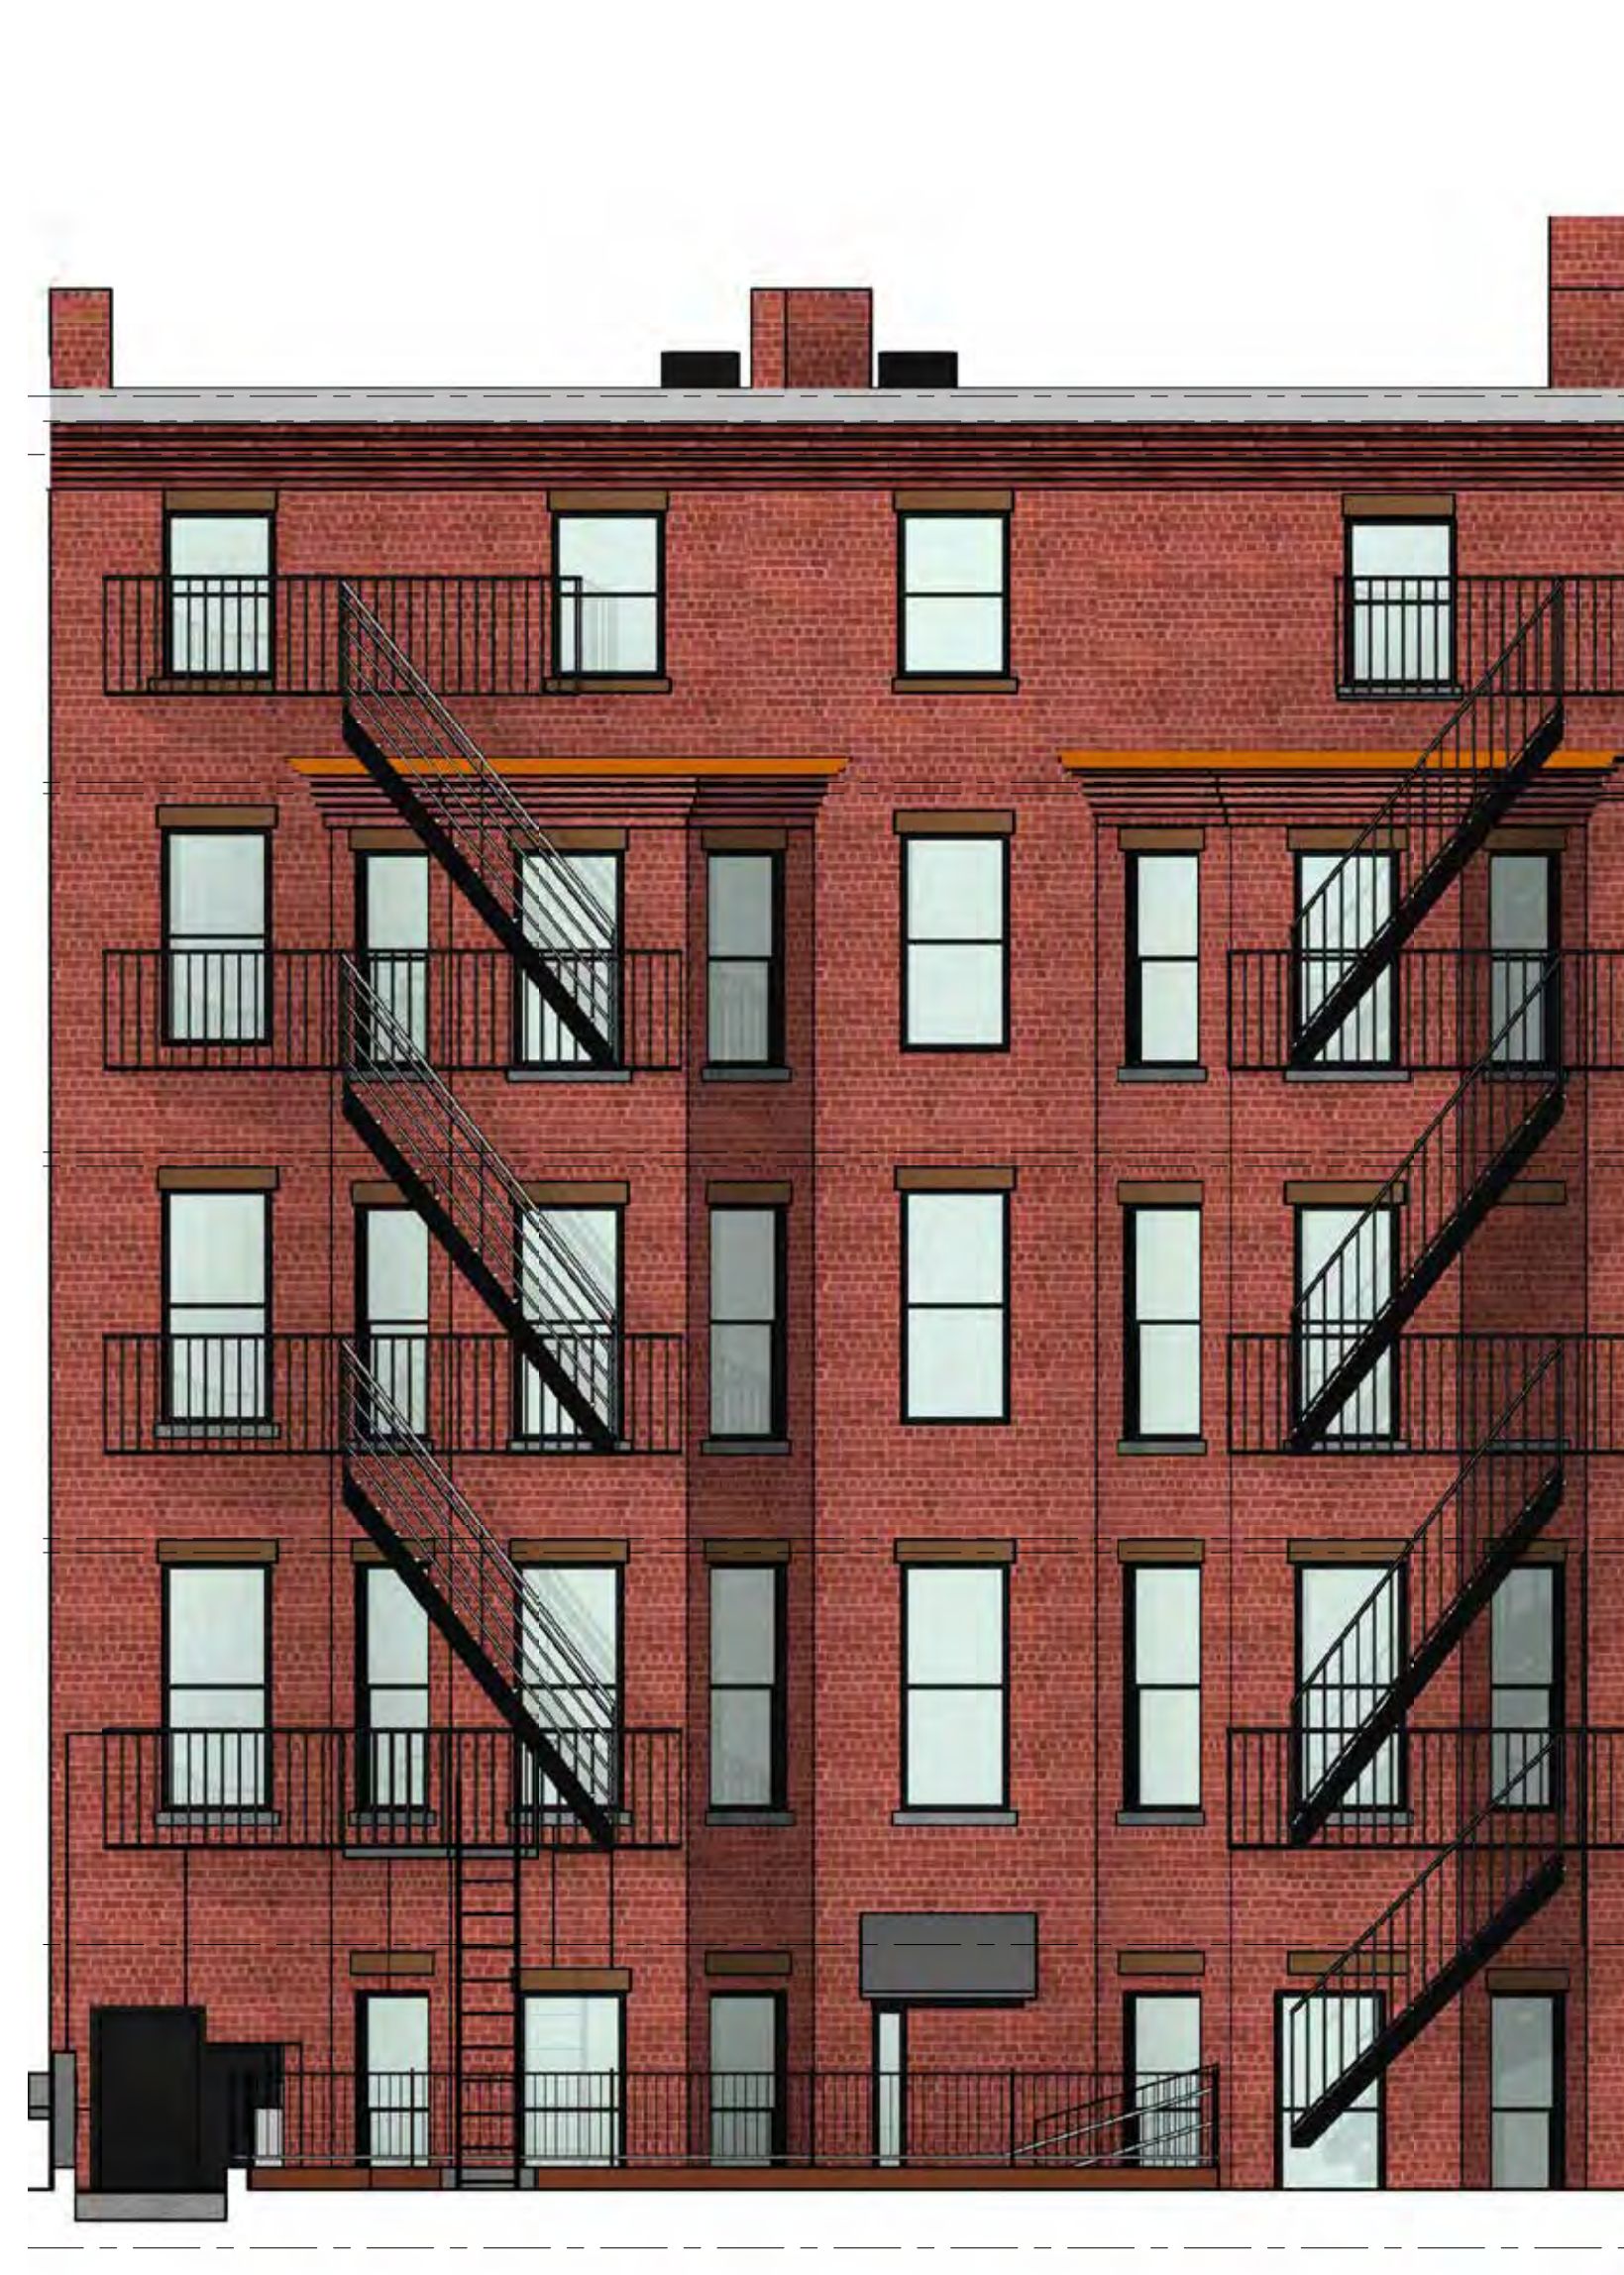

EXISTING ELEVATION



CURRENT PROPOSED ELEVATION

299/301
Newbury St

Boston, MA


299-301 Newbury St
Boston, MA 02115

© Silverman Trykowski Associates, Inc. expressly reserves its common law copyright and other property rights in these plans. These plans are not to be reproduced, changed or copied in any form or manner whatsoever nor are they to be assigned to any third party without first obtaining the expressed written permission and consent of Silverman Trykowski Associates, Inc.



125 Broad Street, 7th Floor
Boston, MA 02110
t: 617.426.1501
f: 617.426.5491

www.sta-design.com

 

No.	Description	Date

Scale	As indicated
Project Number	2020.32
Date	01/20/21
Drawn by	JA
Checked by	TT

A-9
PROPOSED
RENDERING



1 EXISTING 299 ENTRANCE
1/8" = 1'-0"



2 PROPOSED ENTRANCE
1/2" = 1'-0"

299-301 NEWBURY STREET

SOLAR STUDIES - EXISTING BUILDING




MARCH 21

8AM



JUNE 21

8AM

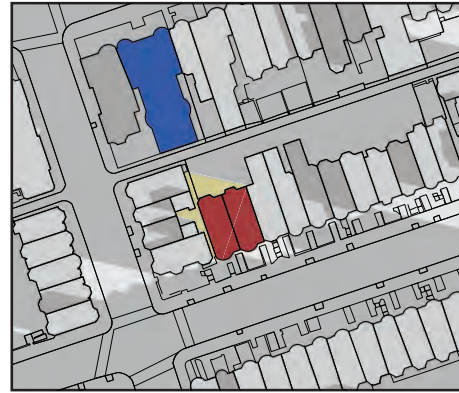


SEPTEMBER 22

8AM




DECEMBER 22

8AM

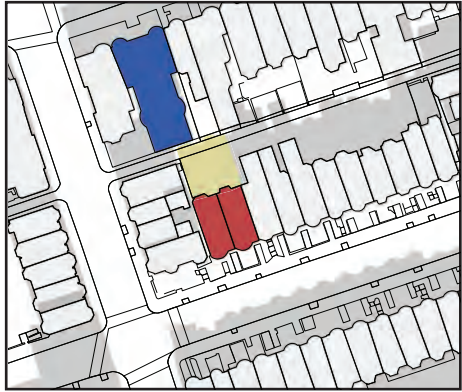


MARCH 21

12PM

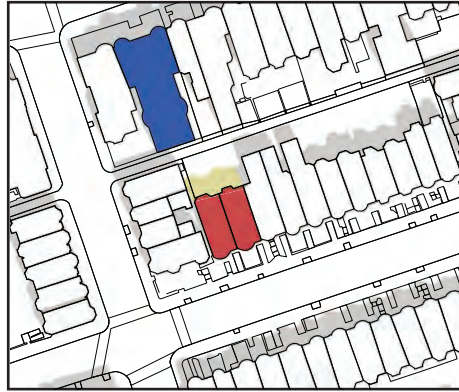

JUNE 21

12PM

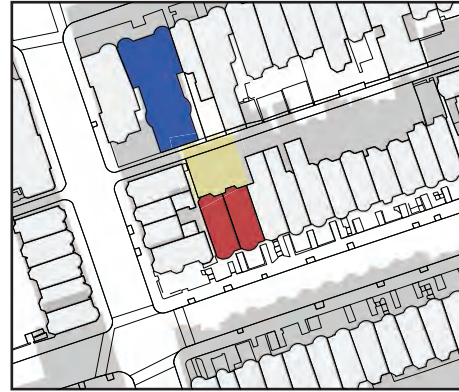

SEPTEMBER 22

12PM



DECEMBER 22

12PM



MARCH 21

4PM



JUNE 21

4PM



SEPTEMBER 22

4PM



DECEMBER 22

4PM

299-301 NEWBURY STREET

SOLAR STUDIES - BUILDING WITH PROPOSED ADDITION



MARCH 21

8AM



JUNE 21

8AM



SEPTEMBER 22

8AM



DECEMBER 22

8AM



MARCH 21

12PM



JUNE 21

12PM



SEPTEMBER 22

12PM



DECEMBER 22

12PM



MARCH 21

4PM



JUNE 21

4PM




SEPTEMBER 22

4PM



DECEMBER 22

4PM


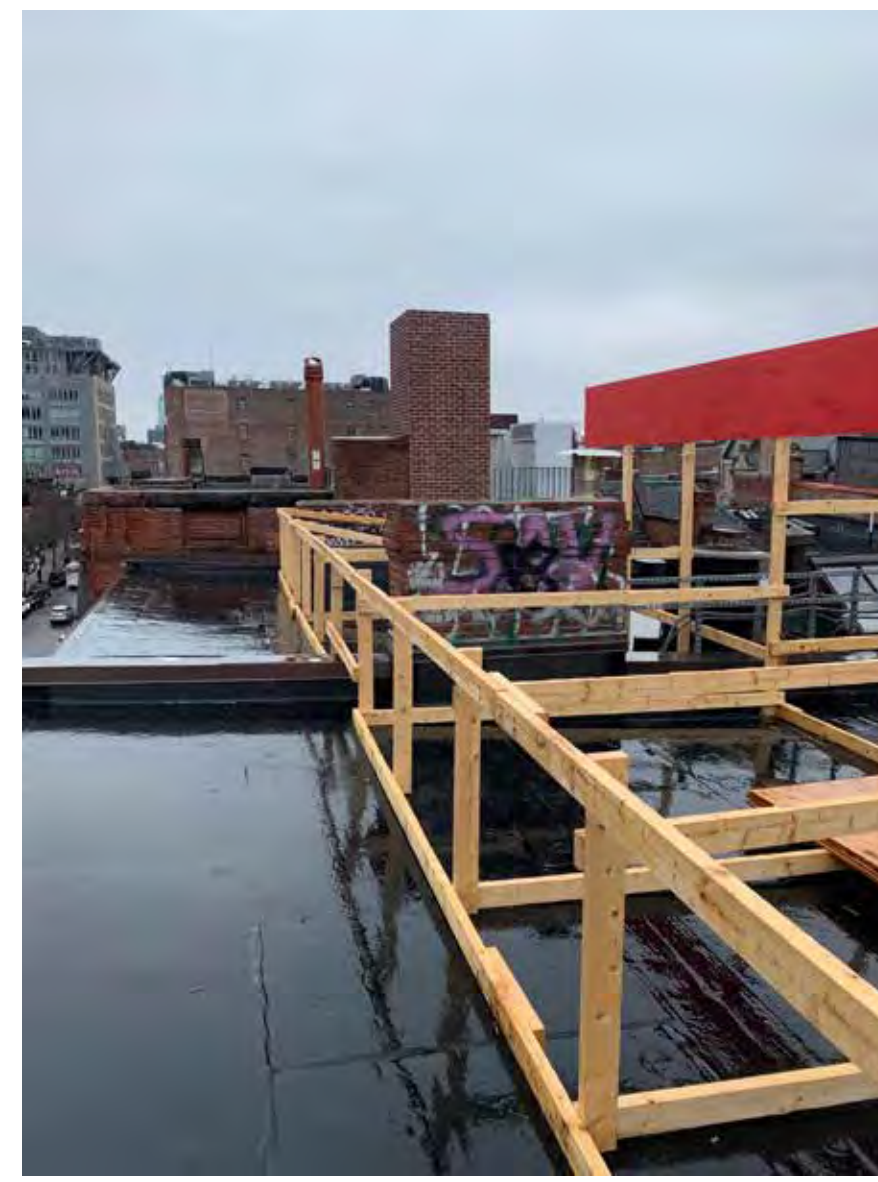


CONTRACTOR ROOFTOP PHOTOS



NEWBURY STREET VIEWS ALONG AND BEYOND PROPERTY / FACADE

CORNER OF 320 NEWBURY

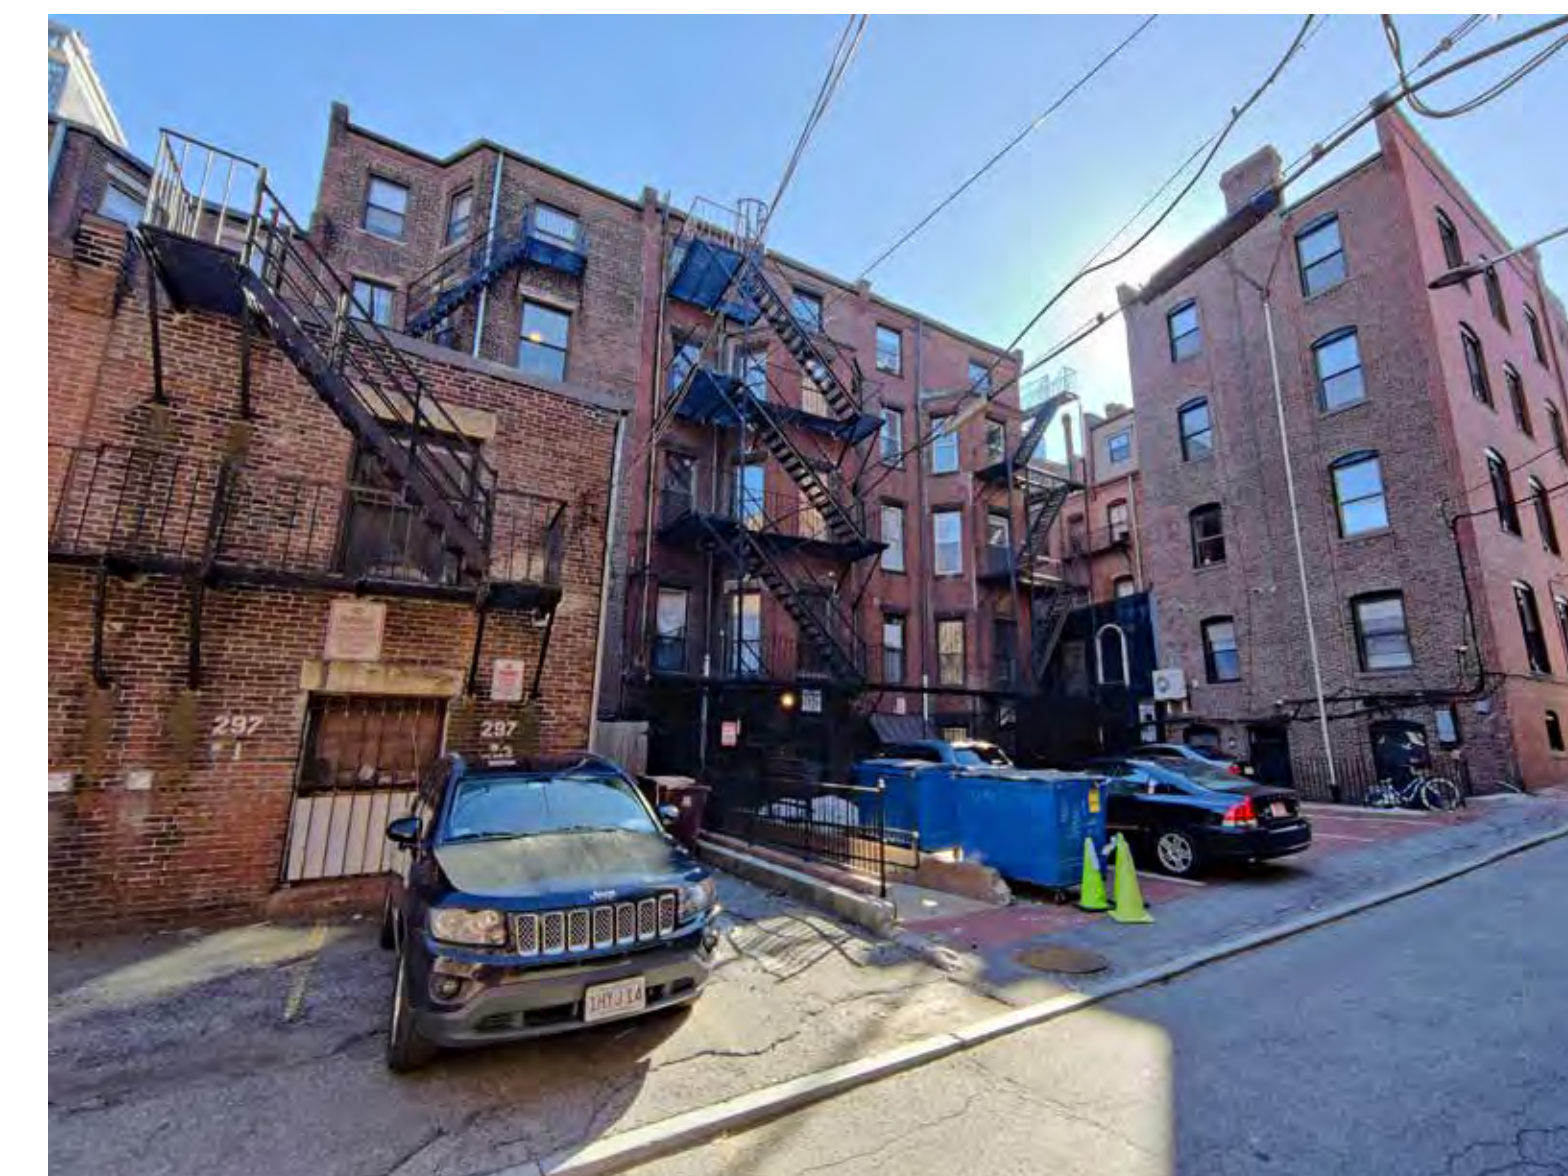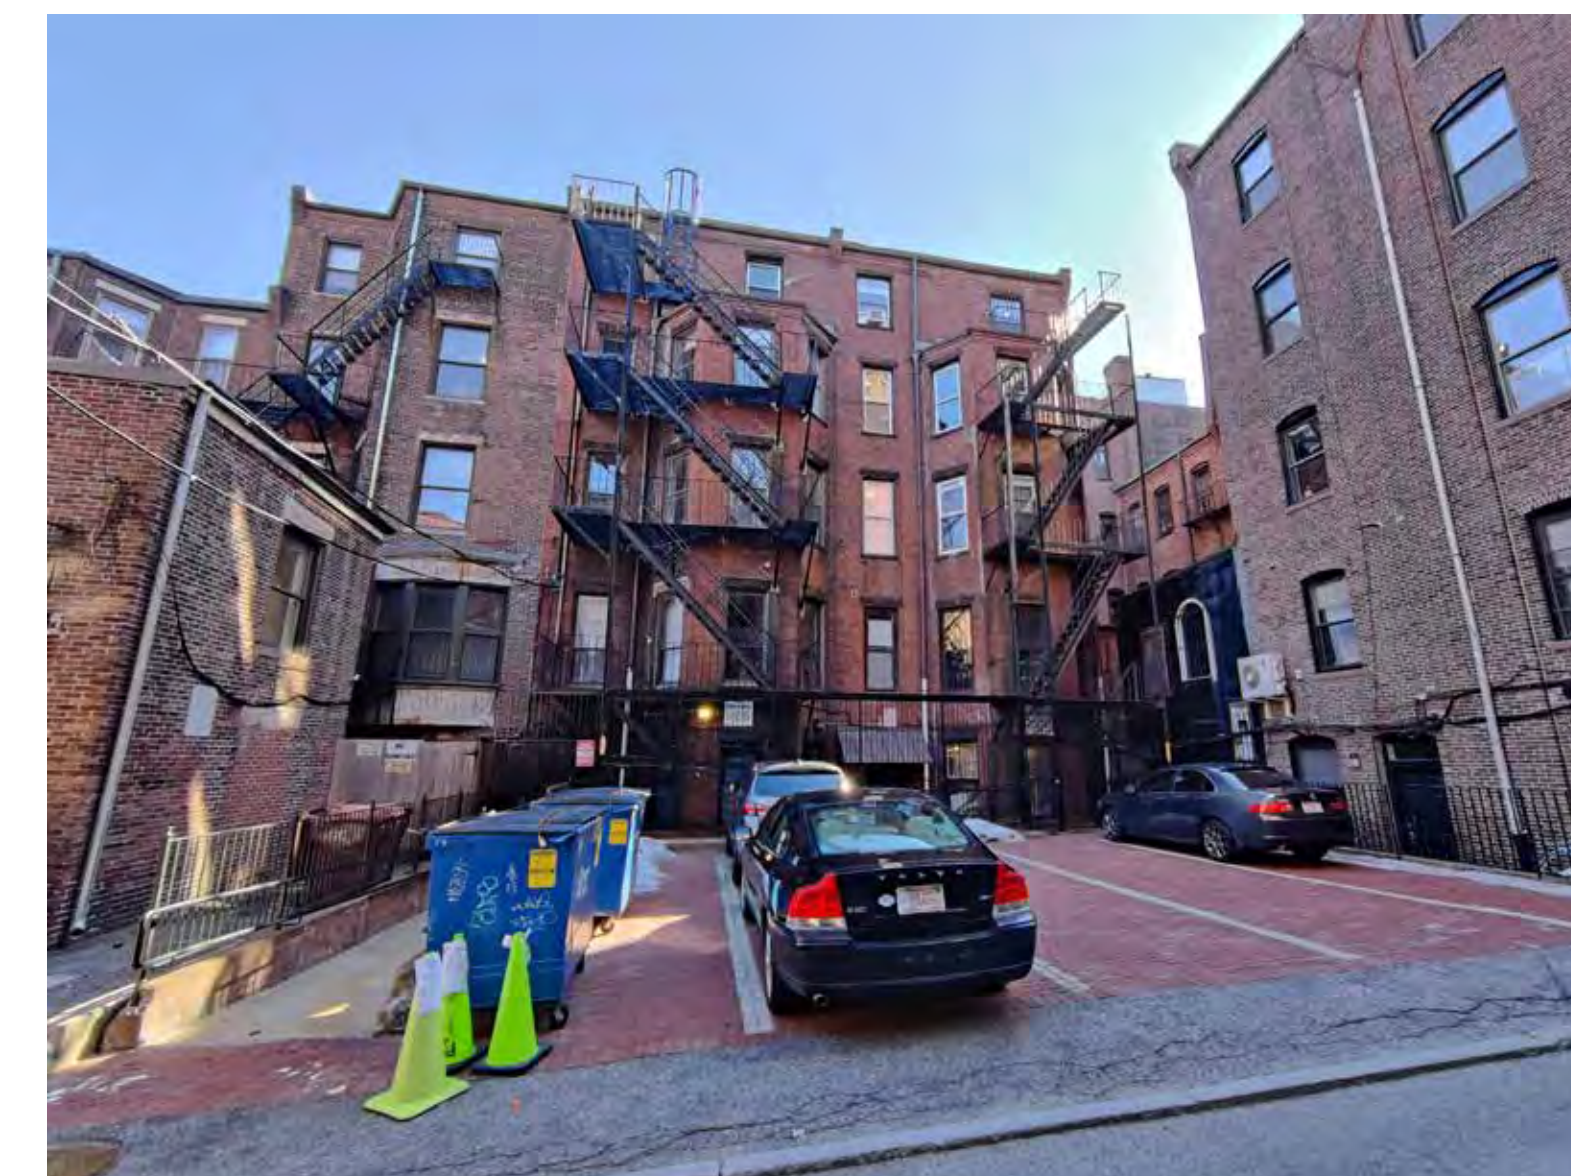

PUBLIC ALLEY VIEWS ALONG AND BEYOND PROPERTY / FACADE