

# FIRST CHURCH ROXBURY MEETINGHOUSE ACCESSIBILITY UPGRADES


Boston Landmarks Commission Meeting

September 28, 2021




**FIRST CHURCH OF ROXBURY**

# MEETINGHOUSE ACCESSIBILITY UPGRADES

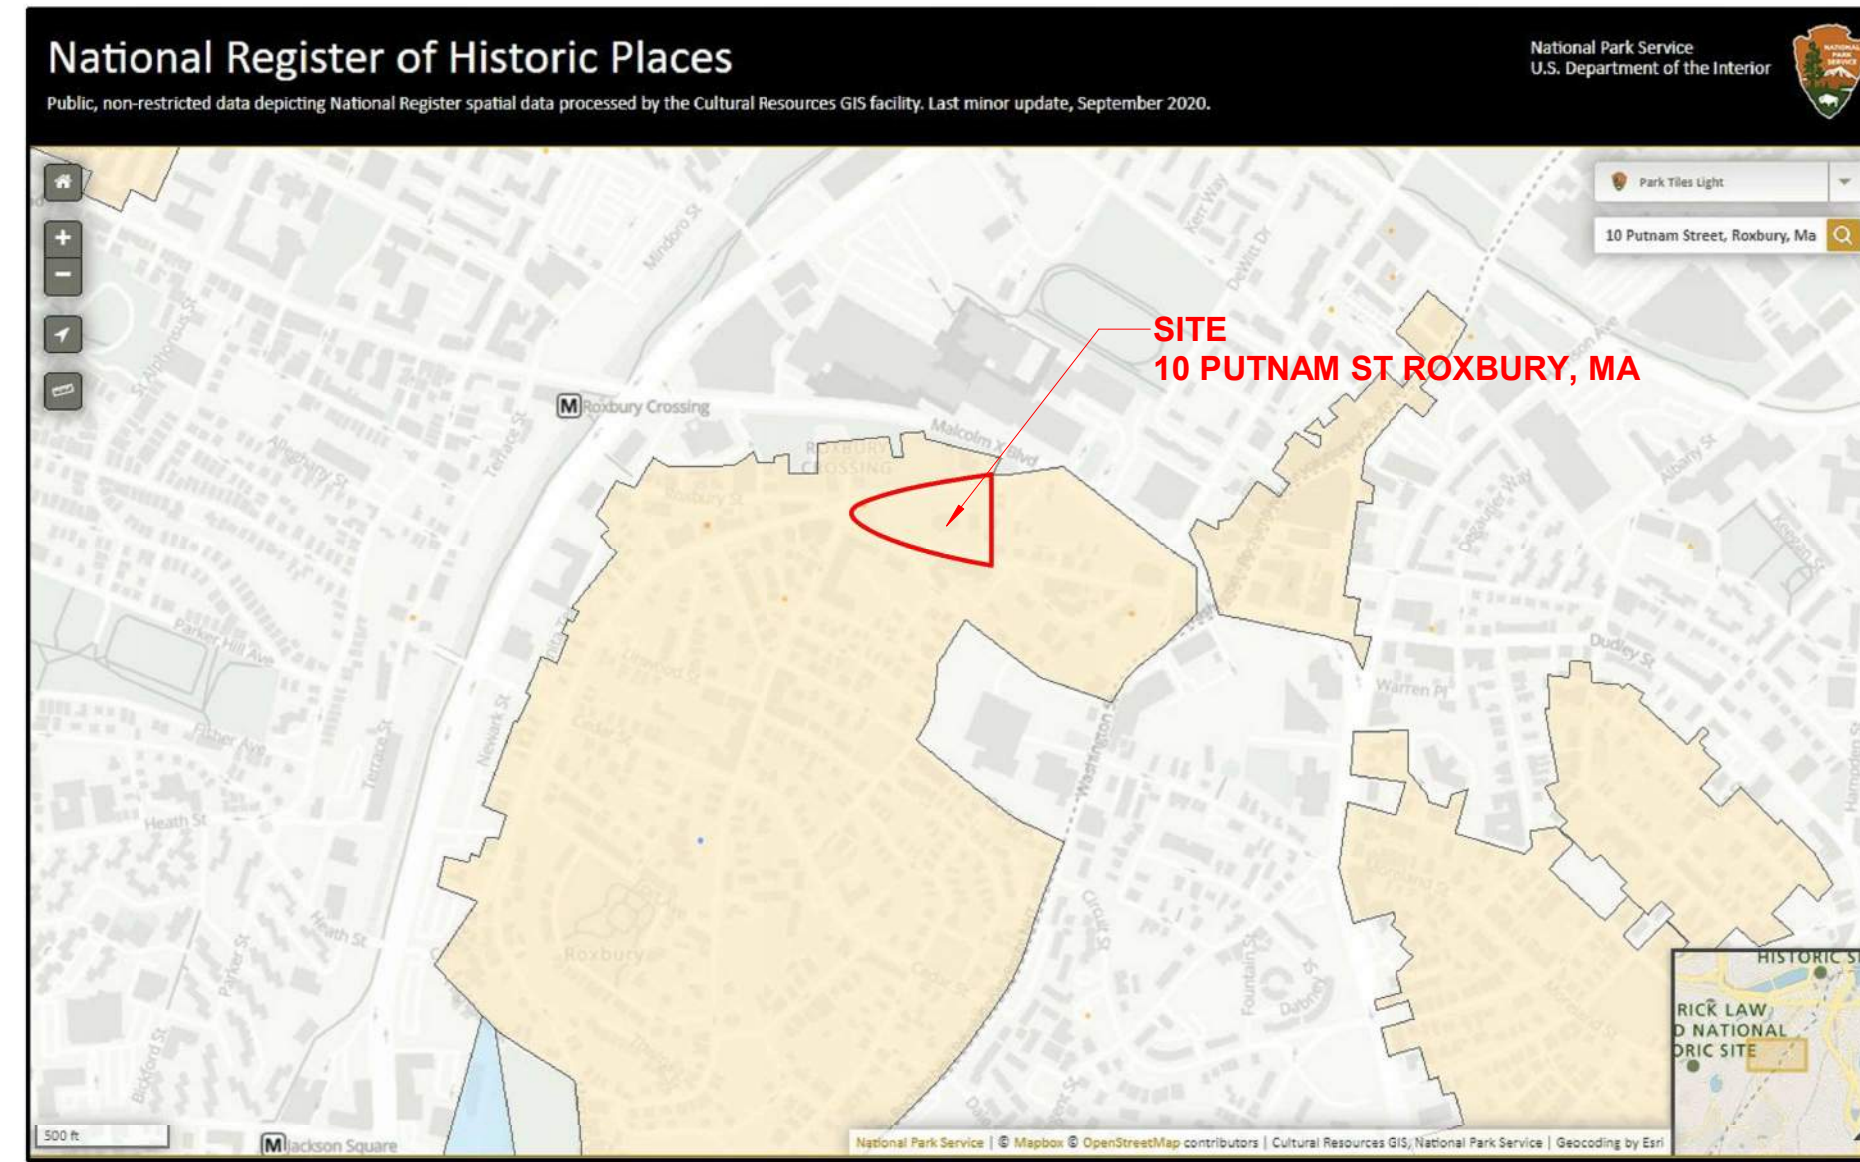

1 Key Map  
1/2" = 1'-0"

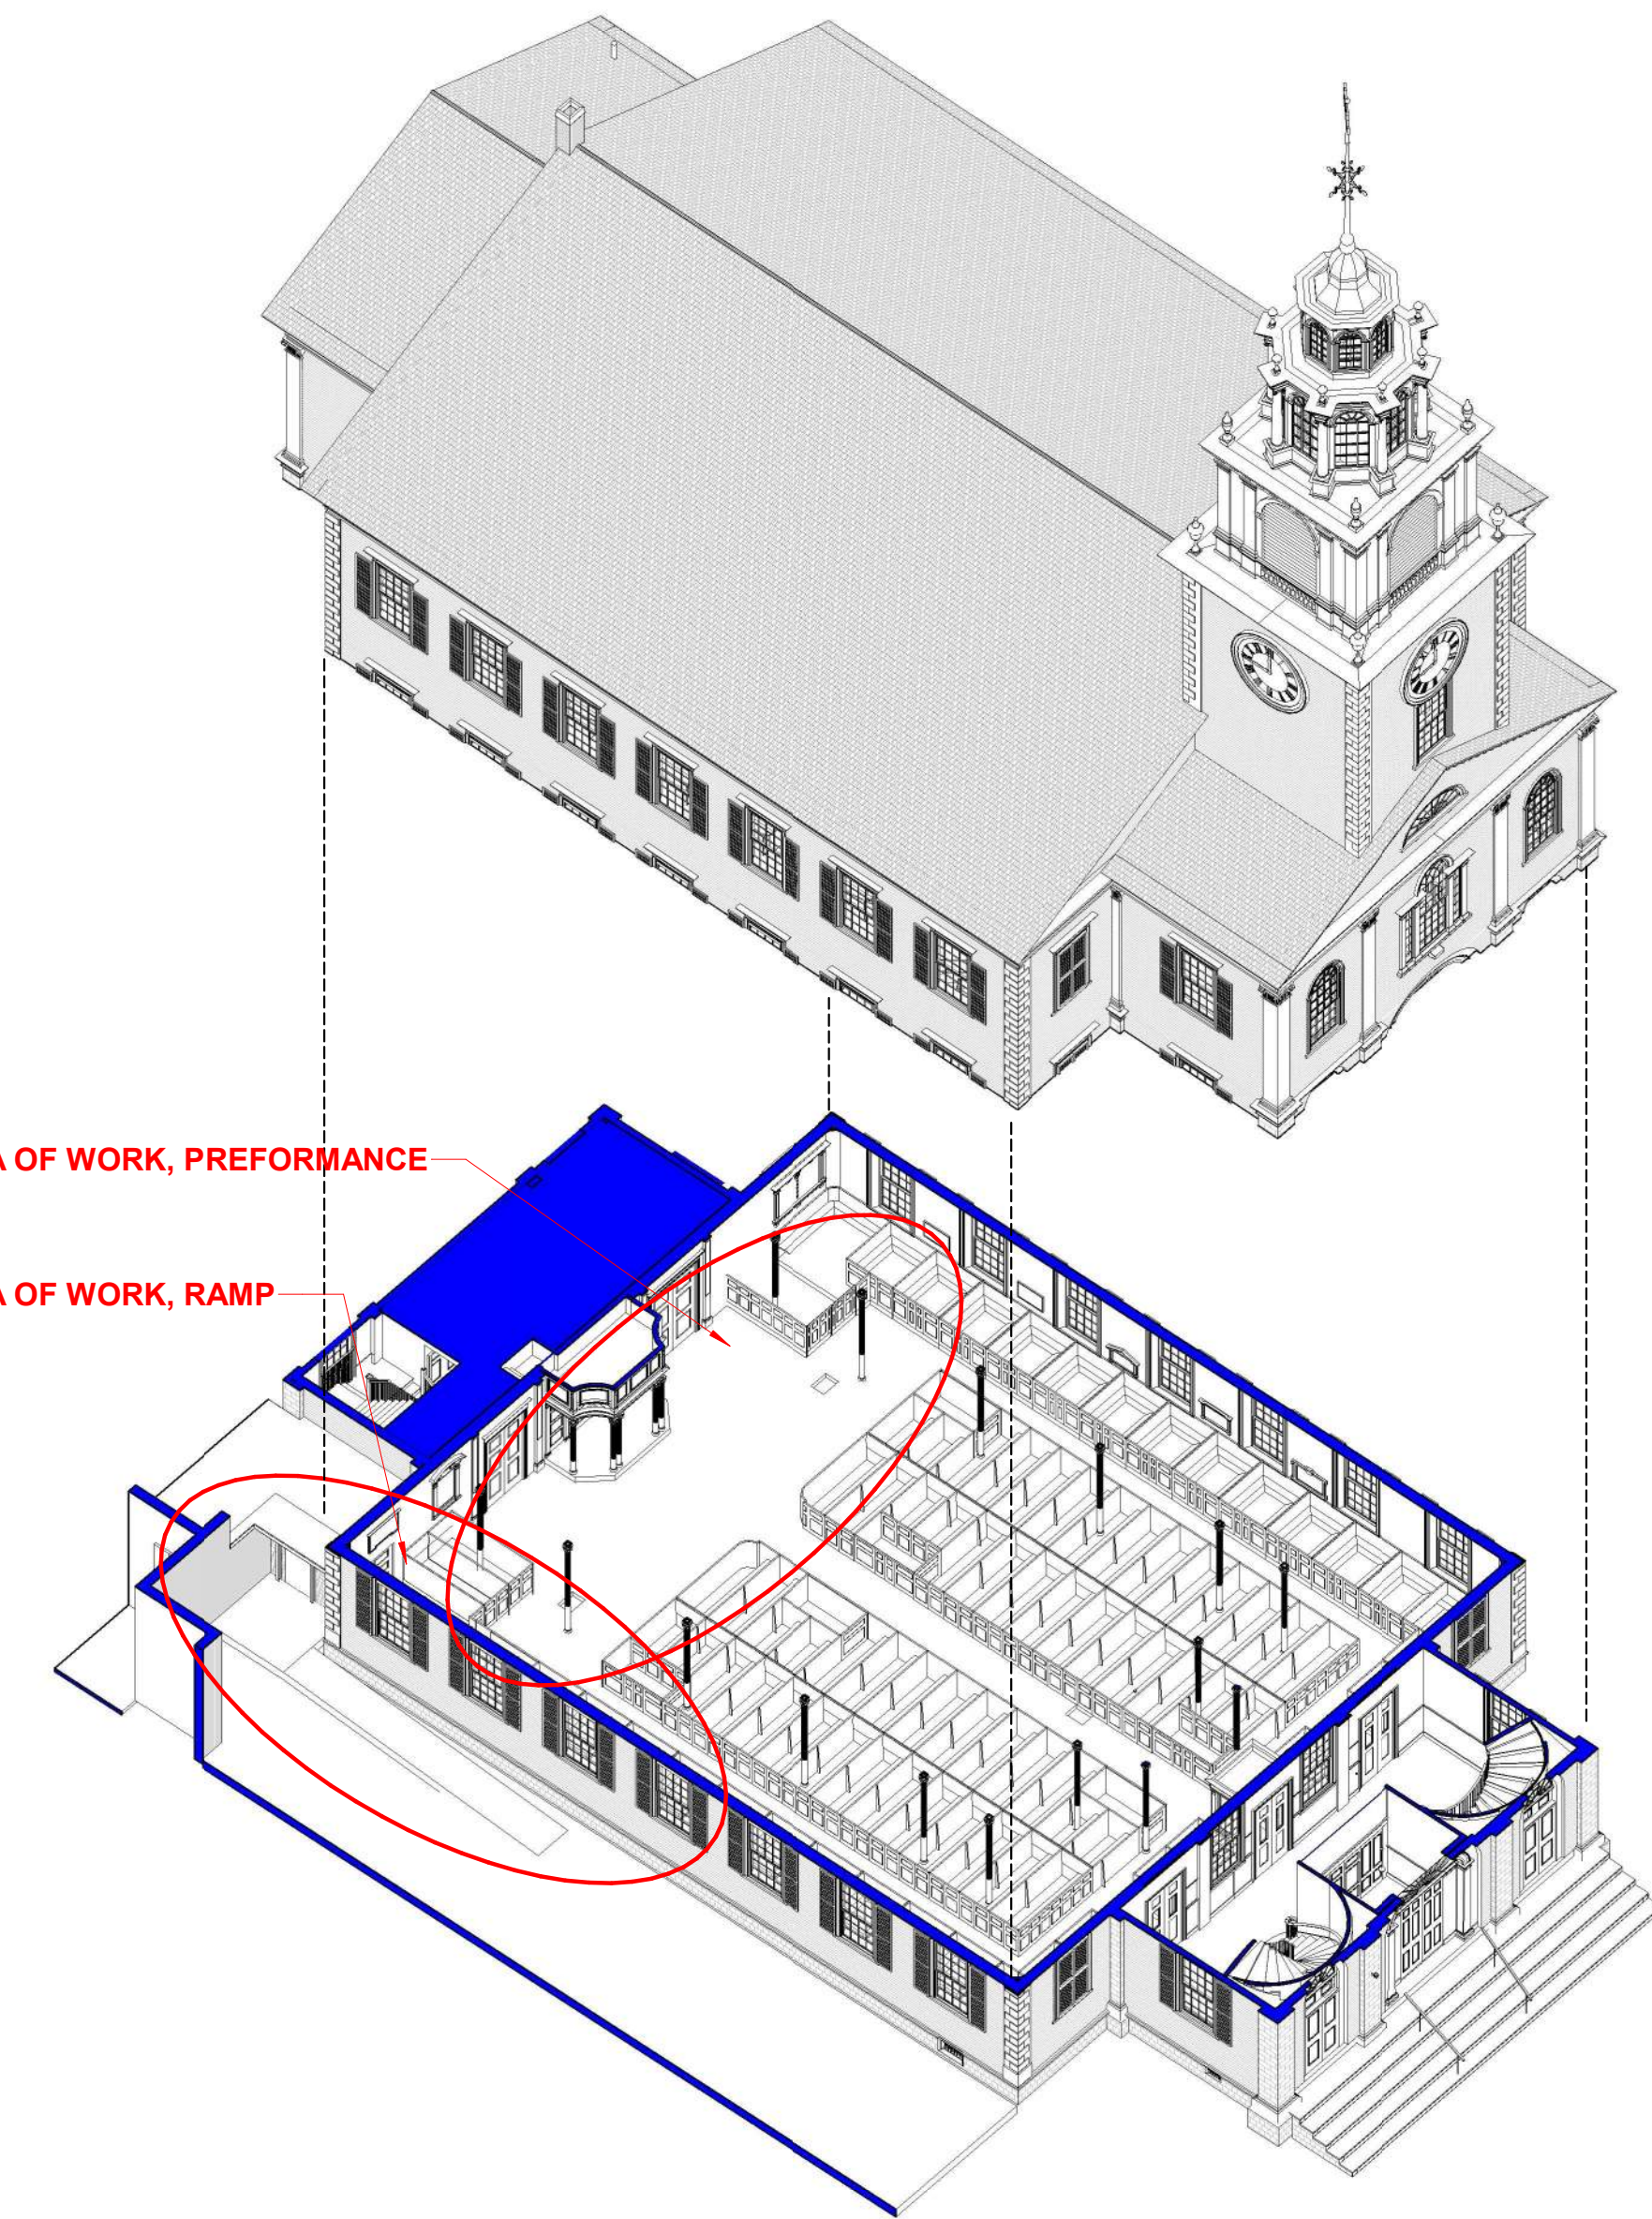


## FIRST CHURCH OF ROXBURY

10 Putnam St  
Roxbury, MA

JULY 5, 2021

No.	Description	Date

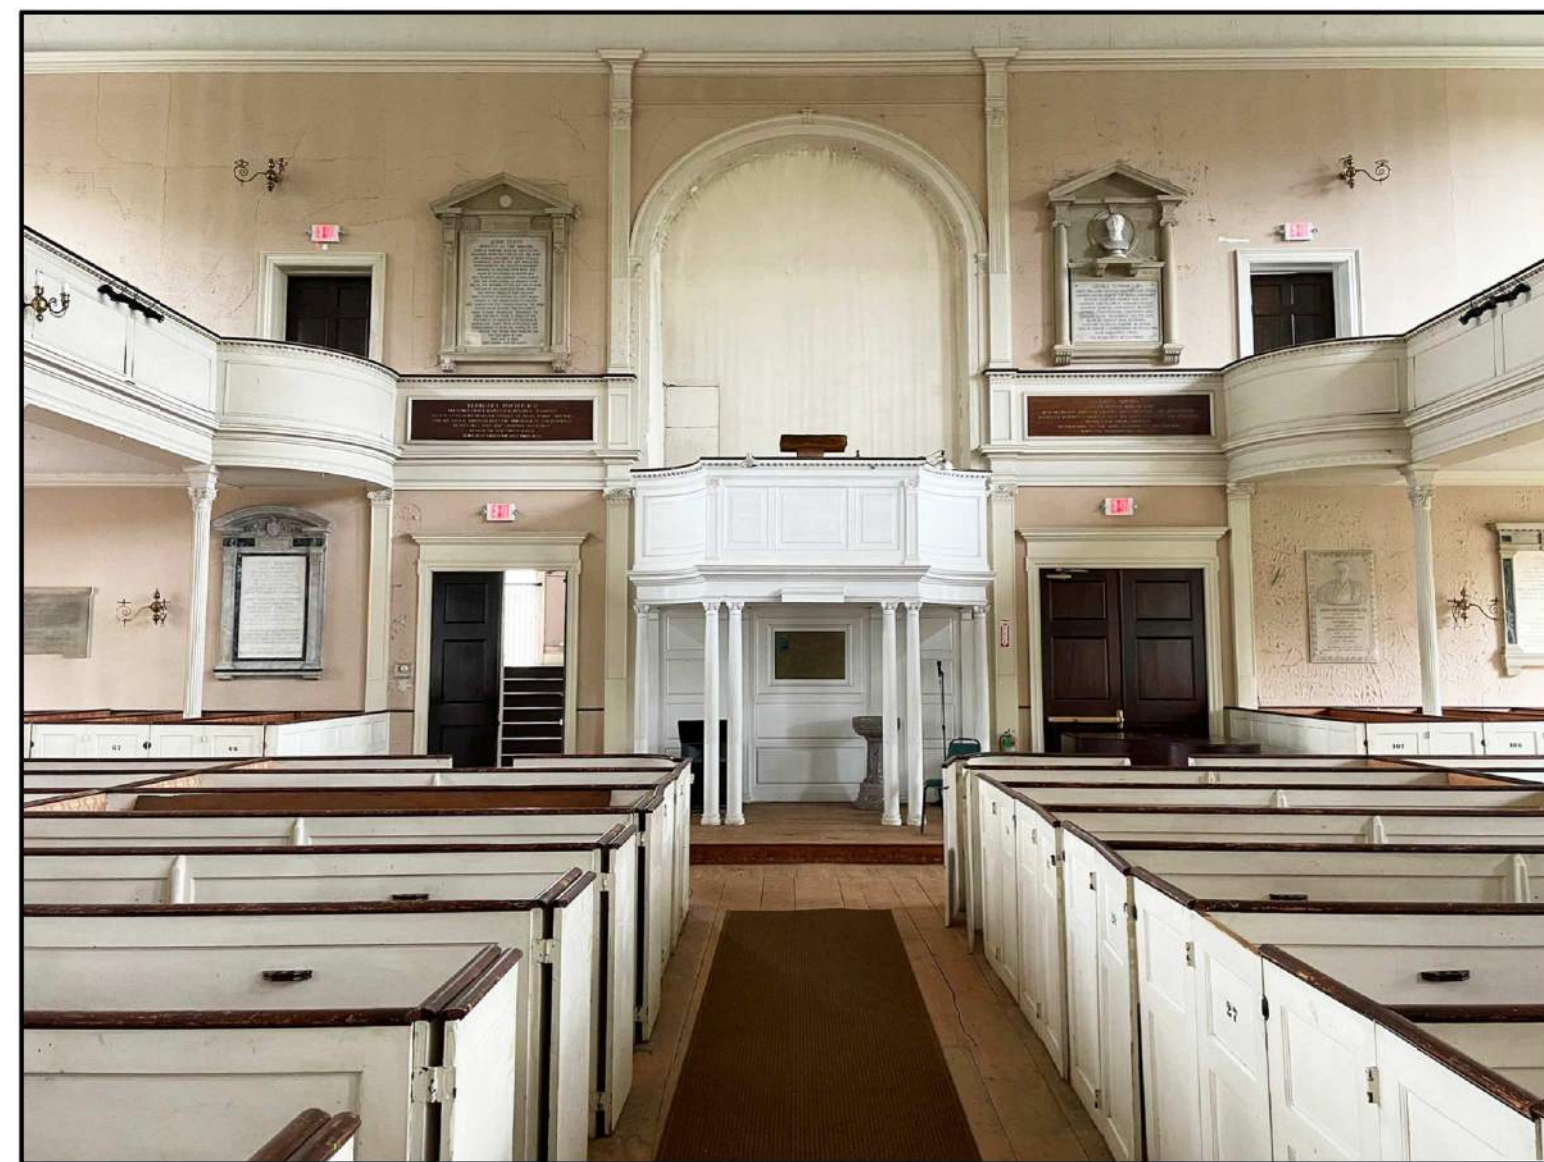

2 Photo FrontPerformance  
1/2" = 1'-0"



3 Photo ExteriorRamp  
1/2" = 1'-0"

COVER

# A001

Scale 1/2" = 1'-0"

**Boston Landmarks Commission Meeting**  
**Existing Conditions**










**BEFORE: PEW UPHOLSTRY**



**AFTER: PEW UPHOLSTRY**

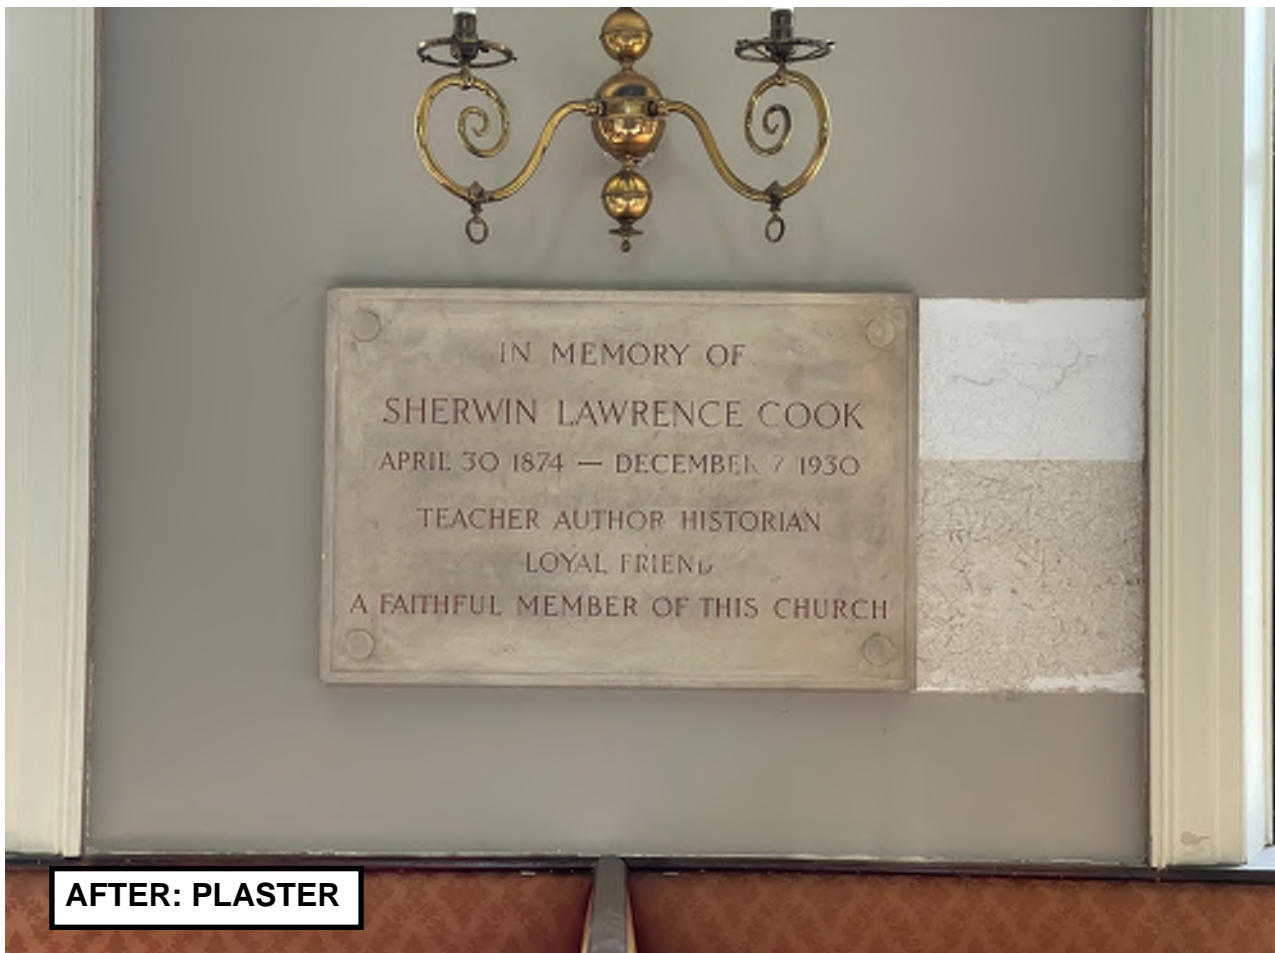



1807 1875


GEORGE PUTNAM D.D.  
GREAT PREACHER DEVOTED MINISTER GOOD CITIZEN  
HONORED AND BELoved BY THE WHOLE COMMUNITY  
SETTLED OVER THIS CHURCH 1830 1878  
OVERSEER AND FELLOW OF HARVARD COLLEGE  
PRESIDENT ROXBURY LATIN SCHOOL TRUSTEE  
MEMBER CONSTITUTIONAL CONVENTION AND  
GENERAL COURT PRESIDENTIAL ELECTOR 1864  
CLEAR IN THOUGHT WISE IN COUNSEL  
FLOQUENT IN SPEECH FERVENT IN APPEAL  
LARGE BY NATURE COMPREHENSIVE BY REFLECTION  
RARE AND SUBTLE GENIUS  
HIS WORD WAS WITH POWER

AMOS ADAMS  
SCHOLAR PATRIOT MAN OF GOD  
LED HIS FLOCK THROUGH STORMY DAYS PRECEDING THE REVOLUTION  
REPROVED BELIVKED EXHORTED WITH ALL LONG SUFFERING AND DOCTRINE  
DEATH CAME FROM EXPOSURE  
IN PREACHING TO THE ARMY IN FRONT OF THE CHURCH  
BORN 1728 ORDAINED 1755 DIED 1775







**ACCESS KEY**

 **ENTER / EXIT** 

**EMERGENCY EGRESS** 

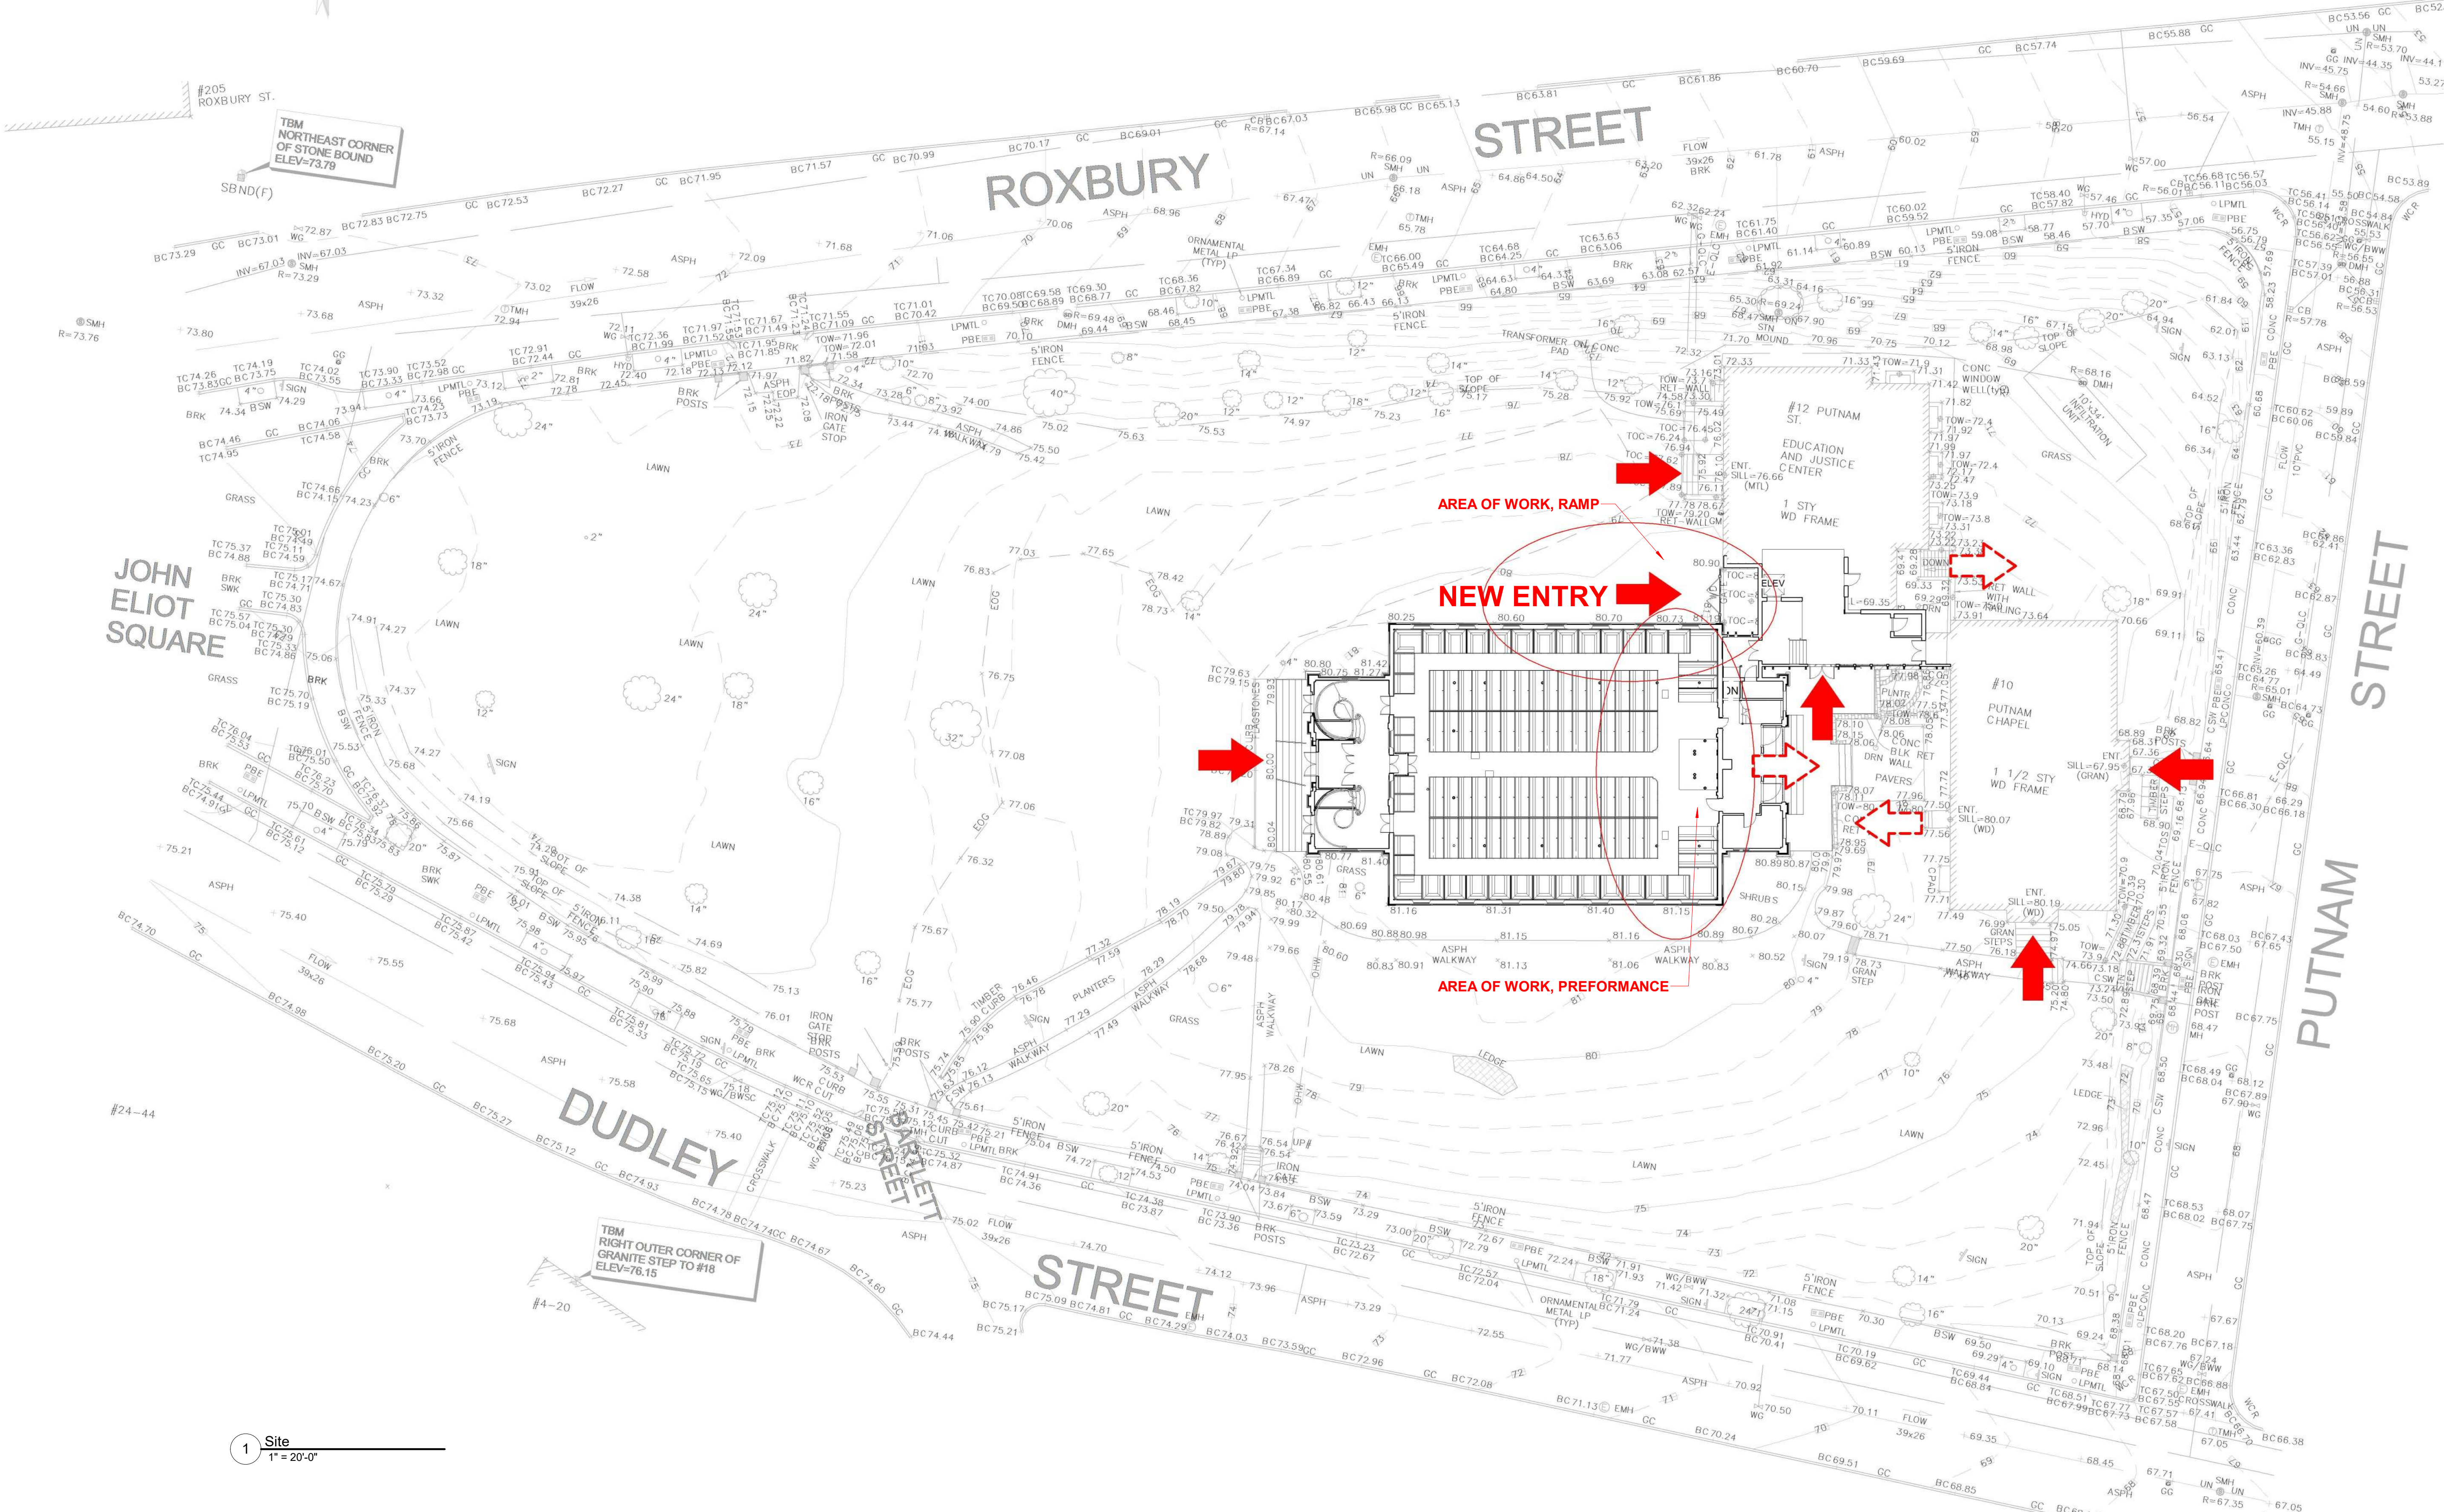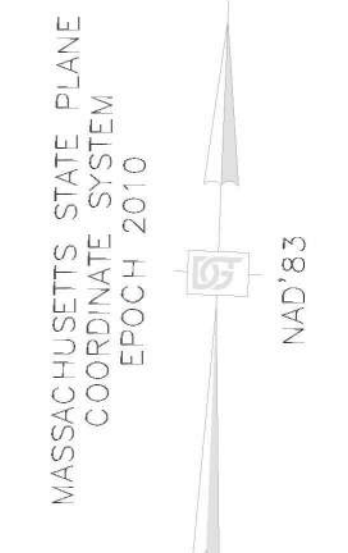

**FIRST CHURCH OF ROXBURY**

10 Putnam St  
Roxbury, MA

JULY 5, 2021

No.	Description	Date

**SITE ACCESS + AREA OF WORK**


**A002**

Scale 1" = 20'-0"


1 Site  
1" = 20'-0"



3 Interior East Elevation - Existing  
1/8" = 1'-0"

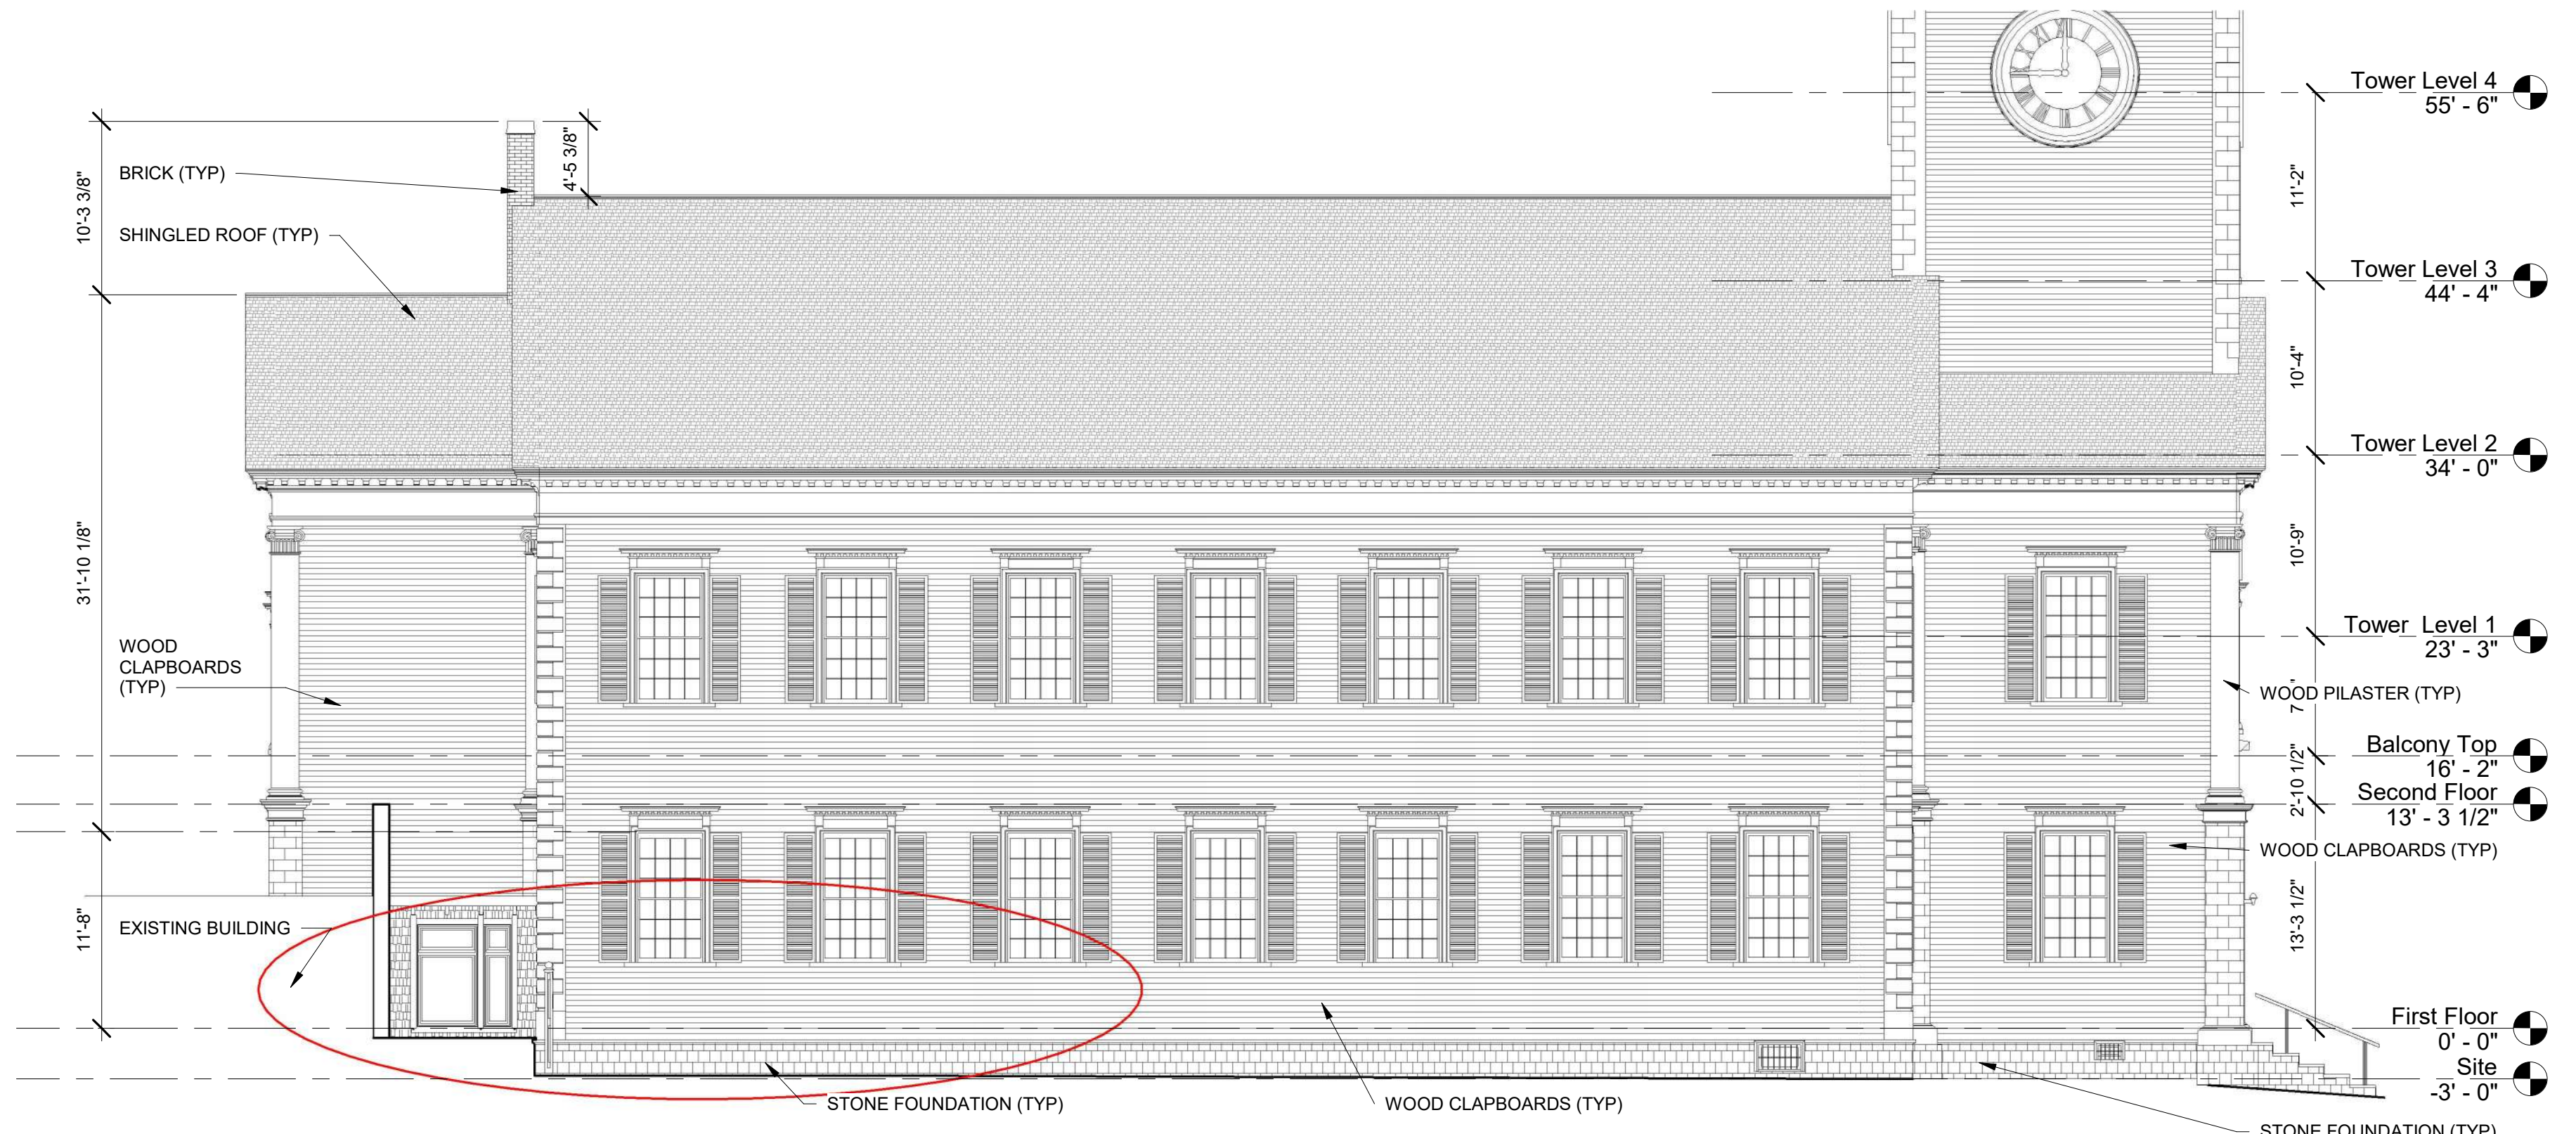

2 North Elevation - Existing  
1/8" = 1'-0"

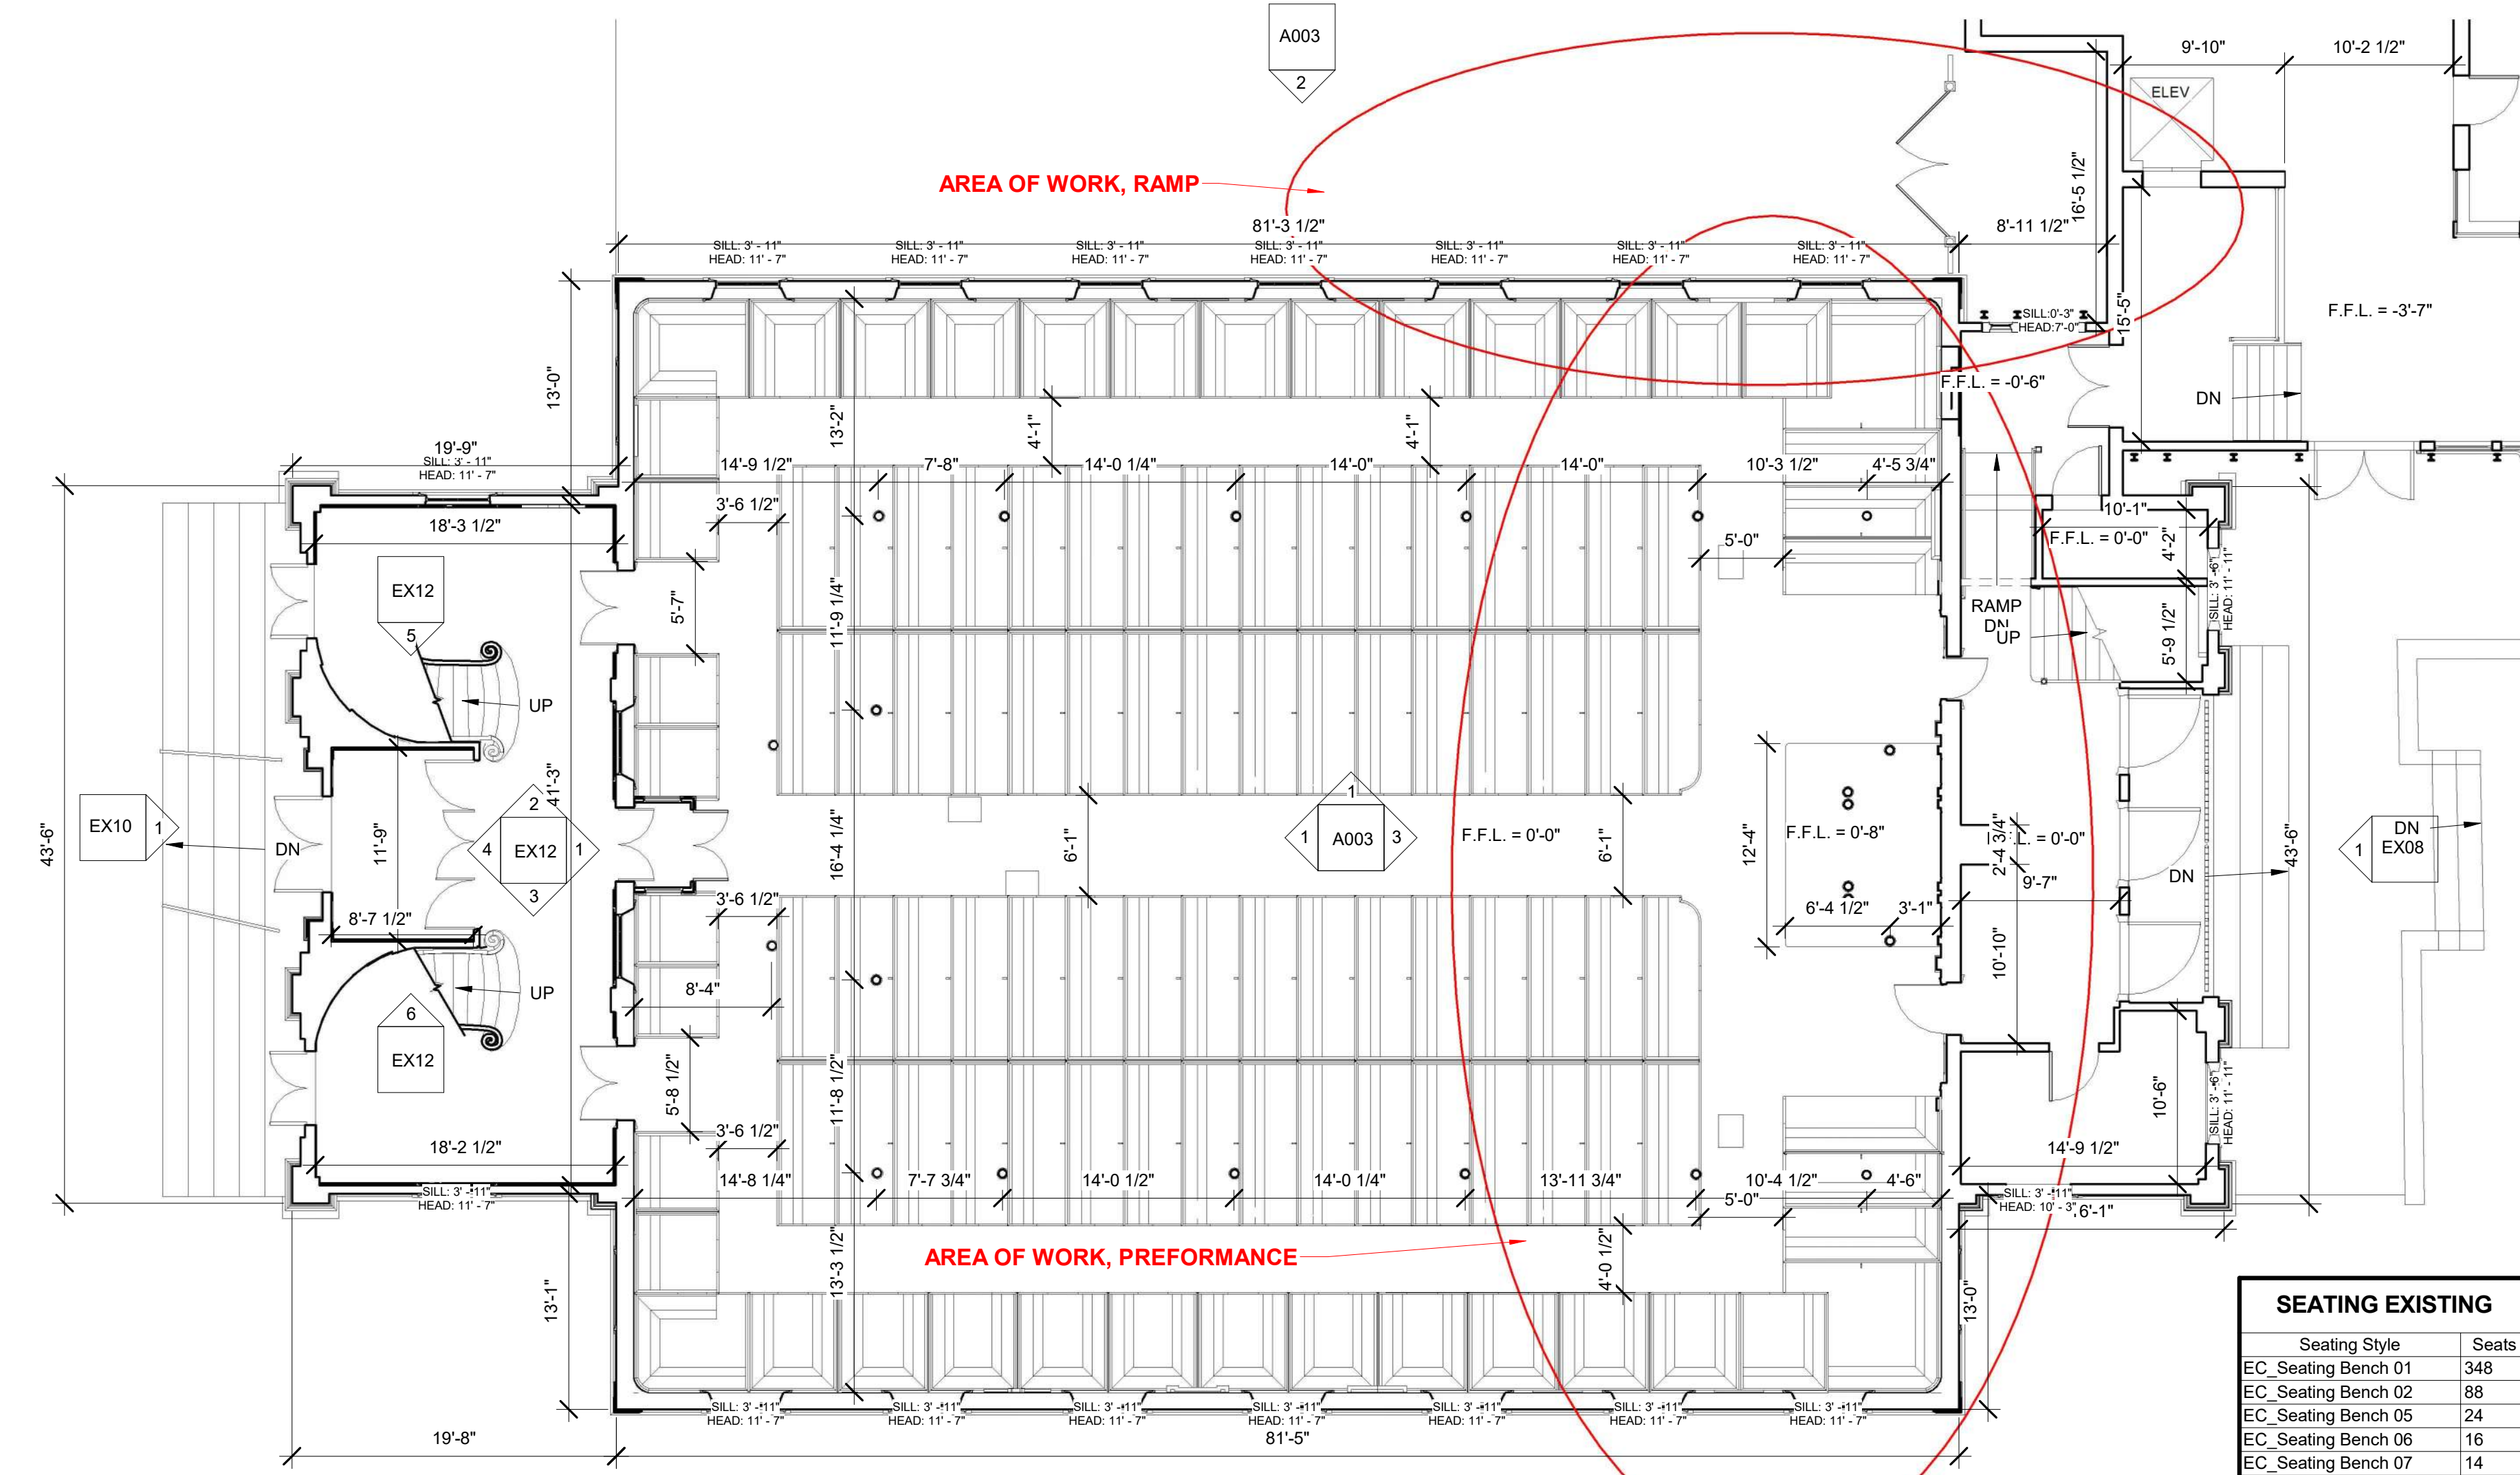

1 First Floor - Existing  
1/8" = 1'-0"

SEATING EXISTING	
Seating Style	Seats
EC Seating Bench 01	348
EC Seating Bench 02	88
EC Seating Bench 05	24
EC Seating Bench 06	16
EC Seating Bench 07	14
EC Seating Bench 08	20
EC Seating Bench 09	4
EC Seating Bench 10	6
EC Seating Bench 11	12
First Floor: 105	532

# FIRST CHURCH OF ROXBURY

10 Putnam St  
Roxbury, MA

JULY 5, 2021

No.	Description	Date

EXISTING CONDITIONS

# A003

Scale 1/8" = 1'-0"



1 Photo Interior Pews  
1/2" = 1'-0"



2 3D Front Looking North  
1/8" = 1'-0"



3 Interior East Wall  
1/8" = 1'-0"



4 Interior North Section Ramp  
1/8" = 1'-0"




5 3D Front Looking East  
1/8" = 1'-0"



6 Photo Plaque  
1/2" = 1'-0"



7 3D Proposed Ramp  
1/8" = 1'-0"

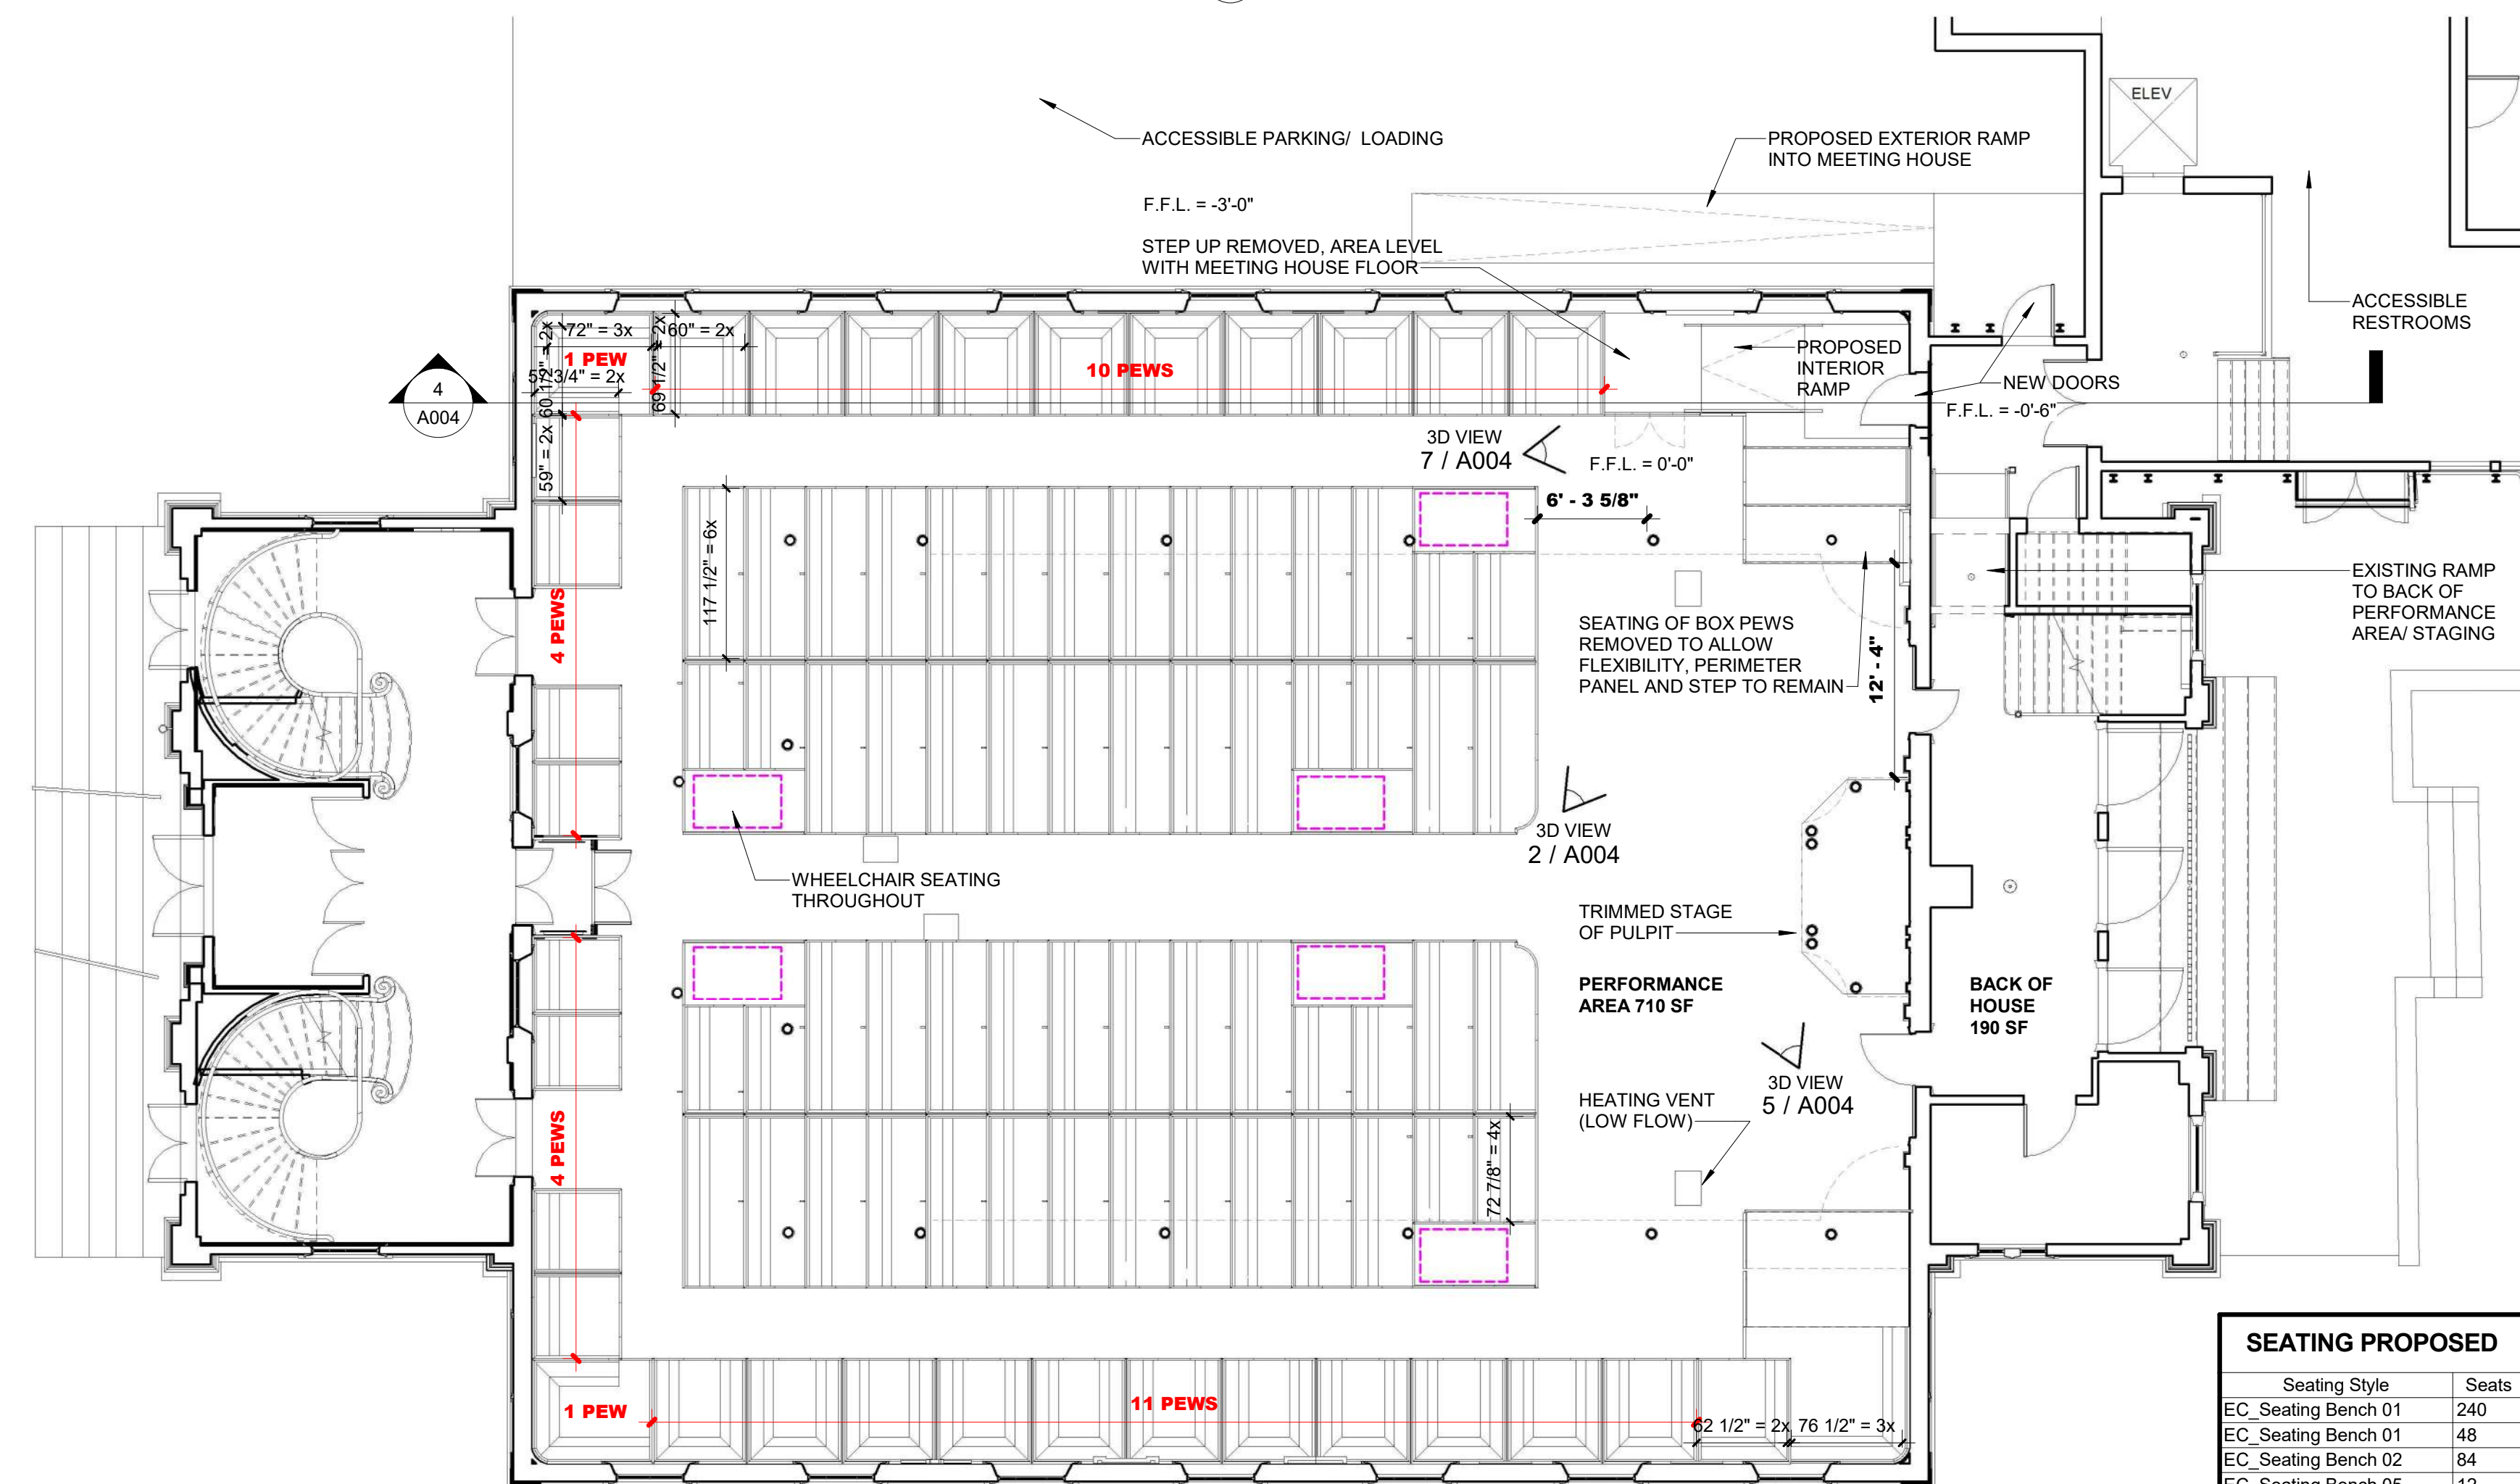

8 FIRST FLOOR - Proposed  
1/8" = 1'-0"

**SEATING PROPOSED**

Seating Style	Seats
EC Seating Bench 01	240
EC Seating Bench 01	48
EC Seating Bench 02	84
EC Seating Bench 05	12
EC Seating Bench 06	16
EC Seating Bench 07	14
EC Seating Bench 09	2
EC Seating Bench 10	3
EC Seating Bench 11	12
EC Seating Bench Panel 2	0
First Floor: 90	431

WHEELCHAIR ACCESSIBLE SEATING = 6x  
TOTAL 437 SEATS

**FIRST CHURCH OF ROXBURY**

10 Putnam St  
Roxbury, MA

JULY 5, 2021

No.	Description	Date

**PROPOSED WORK**

**A004**

Scale As indicated