

KEY NOTES

- OUTDOOR FURNITURE AND PLANTERS. REFER TO FF+E BOOK FOR SPECIFICATIONS.
- EXISTING SEATING AREA ENCLOSURE TO REMAIN.
- EXTERIOR HOST STAND. RE: DETAILS SHEET. PROVIDE POWER.
- MOBILE UMBRELLA WITH WEIGHTED BASE. RE: FF&E BOOK FOR SPECIFICATIONS

FURNITURE SCHEDULE

FIXTURE TAG	QUANTITY	DESCRIPTION
TB-1	31	DINING TABLE - 24"x30" W/ WOOD BASE
TB-2	4	DINING TABLE - 36"x36" W/ WOOD BASE
TB-3	6	OUTDOOR DINING TABLE - 36"x36" W/ METAL BASE
TB-4	8	OUTDOOR DINING TABLE - 24"x30" W/ WHITE WOOD BASE
TB-5	6	OUTDOOR DINING TABLE - 24"x30" W/ METAL BASE
CH-1	52	DINING CHAIR
CH-2	2	INDOOR SWING CHAIR
CH-3	2	LOUNGE FURNITURE
CH-4	52	OUTDOOR DINING CHAIR
CH-5	30	PINK DINING CHAIR
BS-1	24	BAR STOOL
BS-2	8	GOLD BAR STOOL
PB-1	14	PLANTER BOX

NOTE: TOP OF TABLES TO BE 29" AFF. TYP. U.N.O.

1 SITE PLAN
SCALE: 1/4"=1'-0"

GTM ARCHITECTS

7735 OLD GEORGETOWN ROAD
SUITE 700
BETHESDA, MD 20814
(240)333-3000
(240)333-2001 FAX
WWW.GTMARCHITECTS.COM



Seal

Consultant

Project
SUGAR FACTORY BOSTON

100 SOUTH MARKET BLDG, QUINCY MARKET 100-134, BOSTON, MA

Owner
SUGAR FACTORY BOSTON LLC
LLOYD SUGARMAN
115A PRATT STREET
PROVIDENCE, RI 02906

Developer


Issue Description	Date
BLC REVIEW	02-15-2022
FHM REVIEW	09-27-2021
SCHEMATIC SET	08-11-2021
DEMOLITION SET	08-03-2021

GTM Project No.	21.0220
Checked By	MH
Drawn By	MD
Scale	AS NOTED

Sheet Title
SITE PLAN

Sheet No.
SP100

COPYRIGHT, 2019 GTM ARCHITECTS, INC.

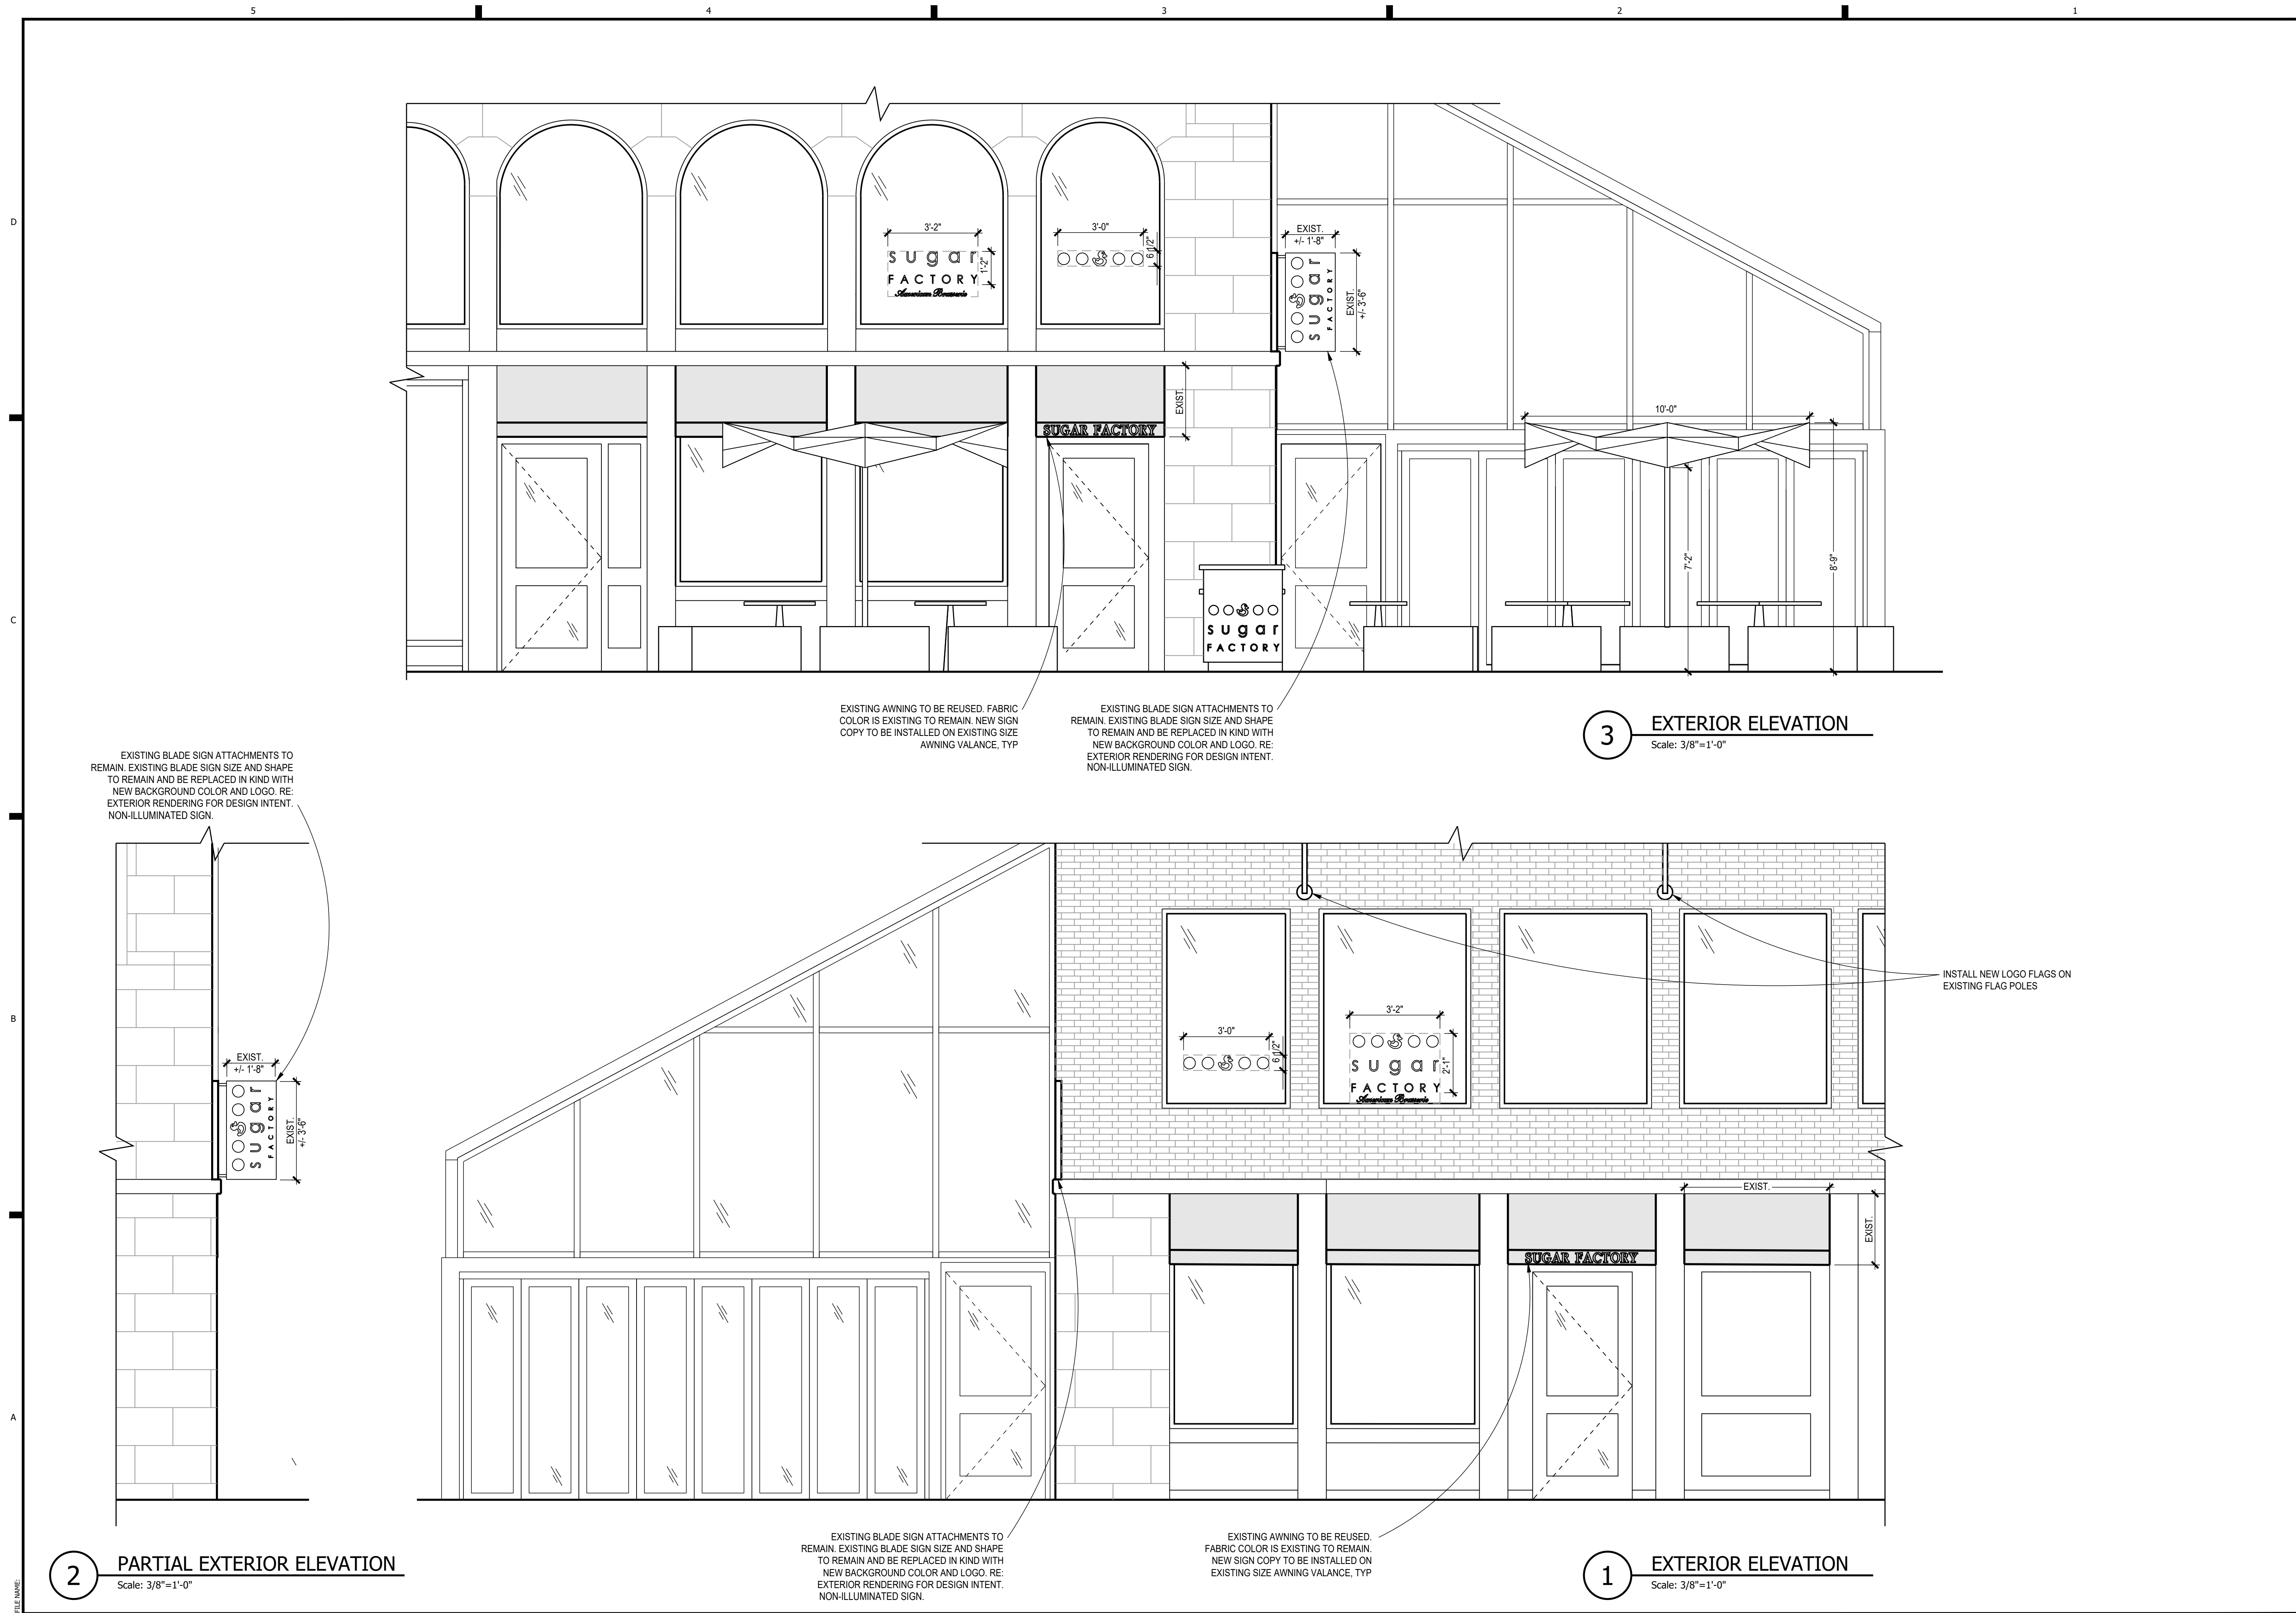

EXISTING BLADE SIGN ATTACHMENTS TO REMAIN. EXISTING BLADE SIGN SIZE AND SHAPE TO REMAIN AND BE REPLACED IN KIND WITH NEW BACKGROUND COLOR AND LOGO. RE: EXTERIOR RENDERING FOR DESIGN INTENT. NON-ILLUMINATED SIGN.

EXISTING AWNING TO BE REUSED. FABRIC COLOR IS EXISTING TO REMAIN. NEW SIGN COPY TO BE INSTALLED ON EXISTING SIZE AWNING VALANCE, TYP

EXISTING BLADE SIGN ATTACHMENTS TO REMAIN. EXISTING BLADE SIGN SIZE AND SHAPE TO REMAIN AND BE REPLACED IN KIND WITH NEW BACKGROUND COLOR AND LOGO. RE: EXTERIOR RENDERING FOR DESIGN INTENT. NON-ILLUMINATED SIGN.

INSTALL NEW LOGO FLAGS ON EXISTING FLAG POLES

EXISTING BLADE SIGN ATTACHMENTS TO REMAIN. EXISTING BLADE SIGN SIZE AND SHAPE TO REMAIN AND BE REPLACED IN KIND WITH NEW BACKGROUND COLOR AND LOGO. RE: EXTERIOR RENDERING FOR DESIGN INTENT. NON-ILLUMINATED SIGN.

EXISTING AWNING TO BE REUSED. FABRIC COLOR IS EXISTING TO REMAIN. NEW SIGN COPY TO BE INSTALLED ON EXISTING SIZE AWNING VALANCE, TYP

2 PARTIAL EXTERIOR ELEVATION
Scale: 3/8"=1'-0"

3 EXTERIOR ELEVATION
Scale: 3/8"=1'-0"

1 EXTERIOR ELEVATION
Scale: 3/8"=1'-0"

GTM ARCHITECTS

7735 OLD GEORGETOWN ROAD
SUITE 700
BETHESDA, MD 20814
(240)333-2000
(240)333-2001 FAX
WWW.GTMARCHITECTS.COM



Seal

Consultant

Project
SUGAR FACTORY BOSTON

100 SOUTH MARKET BLDG, QUINCY MARKET 100-134, BOSTON, MA

Owner
SUGAR FACTORY BOSTON LLC
LLOYD SUGARMAN
115A PRATT STREET
PROVIDENCE, RI 02906

Developer

Issue Description	Date
BLC REVIEW	02-15-2022
FHM REVIEW	09-27-2021
SCHEMATIC SET	08-11-2021
DEMOLITION SET	08-03-2021

GTM Project No. 21.0220
Checked By MH
Drawn By MD
Scale AS NOTED

Sheet Title
EXTERIOR ELEVATIONS

Sheet No.
ID 200

COPYRIGHT, 2019 GTM ARCHITECTS, INC.

OUTDOOR DINING CHAIR

PROJECT #: 21.0220

ISSUE DATE: AUGUST 9, 2021

PREPARED BY: GTM ARCHITECTS

LOCATION: OUTDOOR DINING

MANUFACTURER: SERENA & LILY
COLLECTION: RIVIERA DINING CHAIR
COLOR: FOG/WHITE

CONTACT:
<https://www.serenaandlily.com>

NOTES:
Submit samples for approval in accordance with
designer's specifications



REQUIRED ITEM(S) FOR DESIGNER APPROVAL TO FABRICATION:

<input type="checkbox"/> SEAMING DIAGRAM	<input type="checkbox"/> STRIKE-OFF	<input type="checkbox"/> SHOP DRAWINGS
<input type="checkbox"/> FINISH SAMPLE	<input type="checkbox"/> CUTTING	<input type="checkbox"/> PROTOTYPE



GTMARCHITECTS



CH-4

PLANTER BOX

PROJECT #: 21.0220

ISSUE DATE: AUGUST 9, 2021

PREPARED BY: GTM ARCHITECTS

REFERENCE MODEL: HEVEA LONG BOX OUTDOOR
PLANTER BOX

SOURCE: POTTERY BARN

LOCATION: OUTDOOR PATIO

MATERIAL: COMPOSITE

COLOR: ESPRESSO

DIMENSIONS: 39"Lx12"Dx20"H

WEIGHT: 44lb



PROVIDE OUTDOOR PRELIT TOPIARY/BOXWOOD
STYLE PLANTS FOR PLANTERS SIM TO:
PRE-LIT MINI BOXWOOD BALL TOPIARY IN POT BY THE
HOLIDAY AISLE

FINAL PLANT SELECTION TO BE SUBMITTED FOR
OWNER/DESIGNER REVIEW.



NOTES:

Submit samples for approval in accordance with
designer's specifications.

REQUIRED ITEM(S) FOR DESIGNER APPROVAL TO FABRICATION:

<input type="checkbox"/> SEAMING DIAGRAM	<input type="checkbox"/> STRIKE-OFF	<input type="checkbox"/> SHOP DRAWINGS
<input type="checkbox"/> FINISH SAMPLE	<input type="checkbox"/> CUTTING	<input type="checkbox"/> PROTOTYPE



GTMARCHITECTS



PB-1

DINING TABLE 36" X 36"

PROJECT #: 21.0220

ISSUE DATE: AUGUST 9, 2021

PREPARED BY: GTM ARCHITECTS

LOCATION: OUTDOOR DINING AREA

MODEL: ICONIC SINGLE TILE DINING TABLE TOP

MANUFACTURER: SOURCE FURNITURE

MATERIAL: FRAME - PC406 TEX BLACK
INSERT - CRASH BLANCO

TABLE BASE:

MANUFACTURER: SOURCE FURNITURE

MODEL: VERONA SMALL ROUND BASE

MATERIAL: PC406 TEX BLACK

NOTES:

Submit samples for approval in accordance with designer's specifications

GENERAL NOTE:

Manufacturer to ensure table top size/weight is compatible with base. Provide support & attachment as required.



REQUIRED ITEM(S) FOR DESIGNER APPROVAL TO FABRICATION:

<input type="checkbox"/> SEAMING DIAGRAM	<input type="checkbox"/> STRIKE-OFF	<input type="checkbox"/> SHOP DRAWINGS
<input type="checkbox"/> FINISH SAMPLE	<input type="checkbox"/> CUTTING	<input type="checkbox"/> PROTOTYPE



GTMARCHITECTS



TB-3

DINING TABLE 24" X 36"

PROJECT #: 21.0220

ISSUE DATE: AUGUST 9, 2021

PREPARED BY: GTM ARCHITECTS

LOCATION: OUTDOOR DINING AREA

MODEL: ICONIC SINGLE TILE DINING TABLE TOP

MANUFACTURER: SOURCE FURNITURE

MATERIAL: FRAME - PC406 TEX BLACK
INSERT - CRASH BLANCO

TABLE BASE:

MANUFACTURER: SOURCE FURNITURE

MODEL: VERONA SMALL ROUND BASE

MATERIAL: PC406 TEX BLACK

NOTES:

Submit samples for approval in accordance with designer's specifications

GENERAL NOTE:

Manufacturer to ensure table top size/weight is compatible with base. Provide support & attachment as required.



REQUIRED ITEM(S) FOR DESIGNER APPROVAL TO FABRICATION:

<input type="checkbox"/> SEAMING DIAGRAM	<input type="checkbox"/> STRIKE-OFF	<input type="checkbox"/> SHOP DRAWINGS
<input type="checkbox"/> FINISH SAMPLE	<input type="checkbox"/> CUTTING	<input type="checkbox"/> PROTOTYPE



GTMARCHITECTS



TB-5

UMBRELLAS

PROJECT #: 21.0220

ISSUE DATE: AUGUST 9, 2021

PREPARED BY: GTM ARCHITECTS

LOCATION: SUGAR FACTORY

MANUFACTURER: TUUCI

UMBRELLA: OCEAN MASTER MAX MANTA

BASE: TUUCI MOBILE UMBRELLA STAND

FINISH: SILVER

FABRIC: NATURAL 4604, MARINE GRADE C

POLE FINISH: NIGHT FOG POWDER COAT

DIMENSIONS:

120"Wx120"D



NOTES:

Submit samples for approval in accordance with designer's specifications.

REQUIRED ITEM(S) FOR DESIGNER APPROVAL TO FABRICATION:

<input type="checkbox"/> SEAMING DIAGRAM	<input type="checkbox"/> STRIKE-OFF	<input type="checkbox"/> SHOP DRAWINGS
<input type="checkbox"/> FINISH SAMPLE	<input type="checkbox"/> CUTTING	<input type="checkbox"/> PROTOTYPE



GTMARCHITECTS



UM-1



SUGAR FACTORY - BOSTON

8-EXTERIOR VIEW