


**83 MYRTLE STREET
BOSTON, MA**





A FRONT DOOR ELEVATION
1/2" = 1'-0"

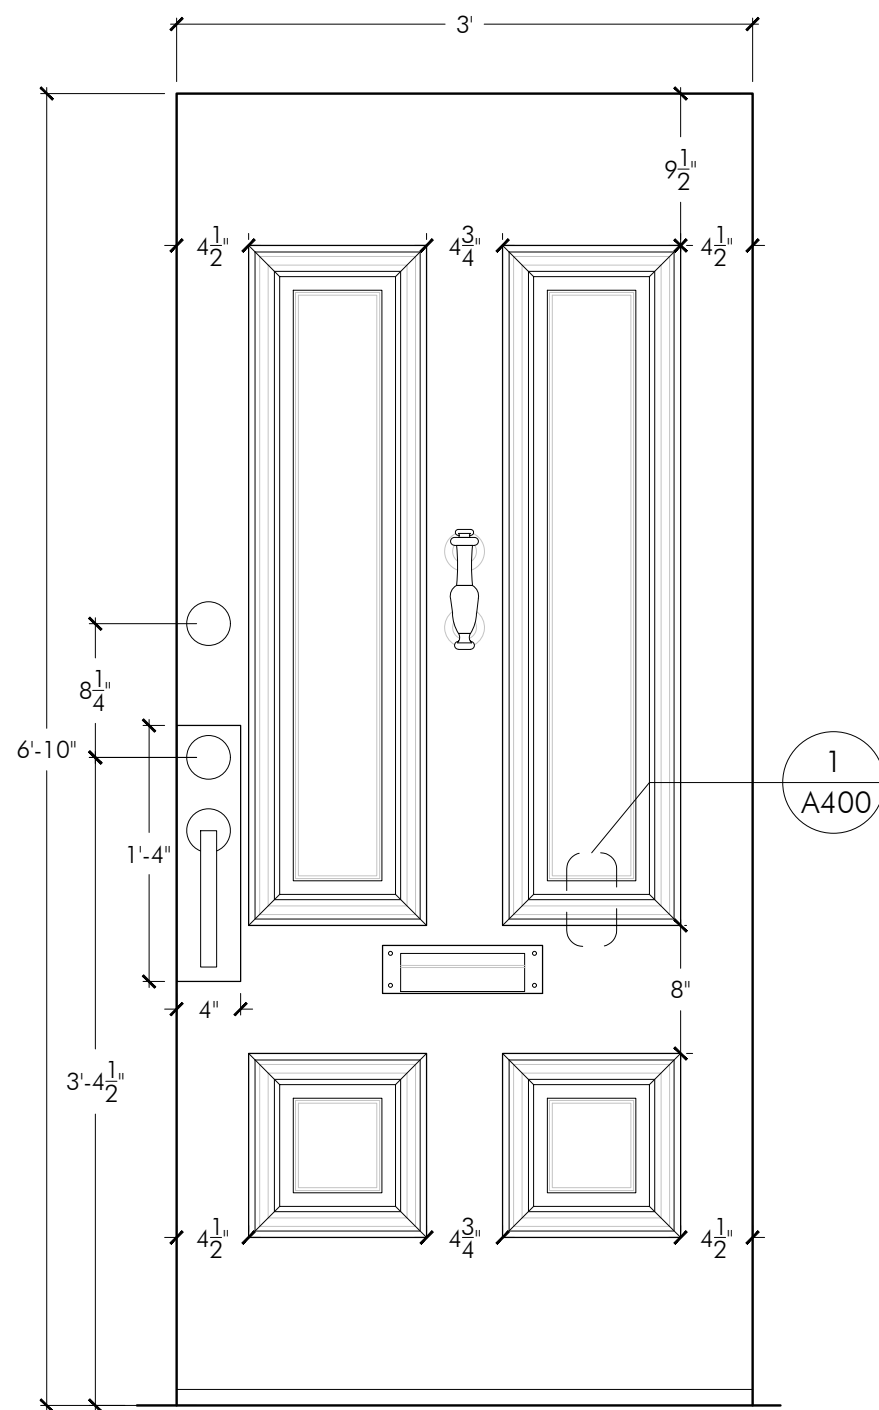

B FRONT DOOR ELEVATION
1" = 1'-0"

1 DOOR PANEL SECTION
3" = 1'-0"

C PROPOSED DOORBELL
3" = 1'-0"

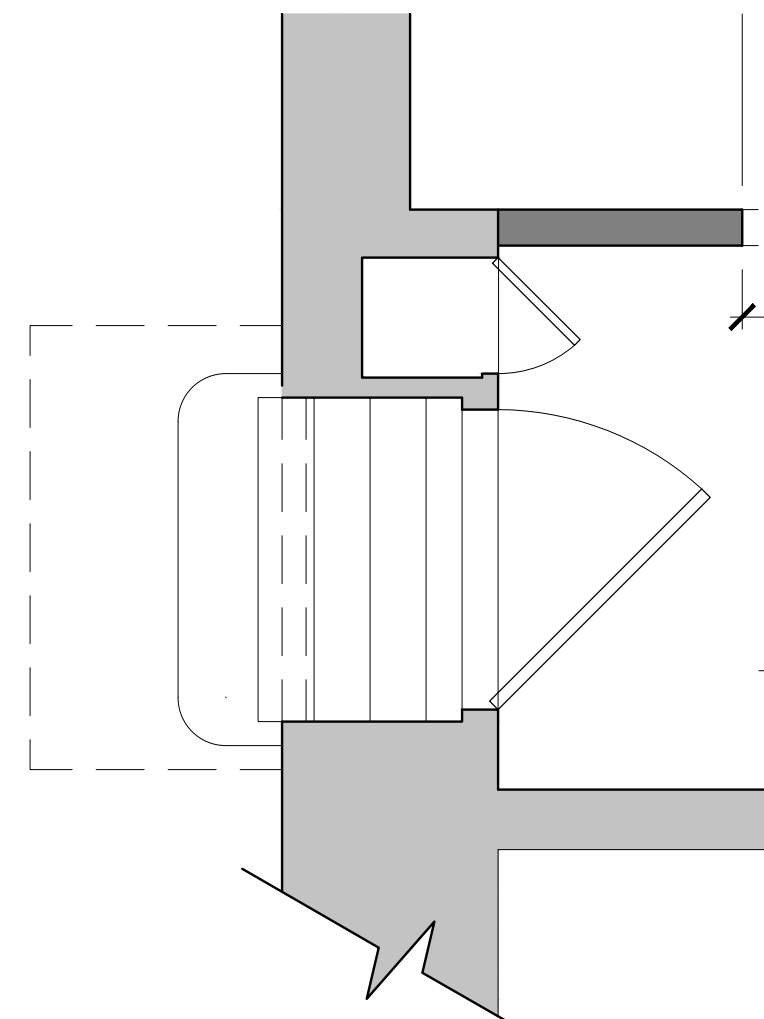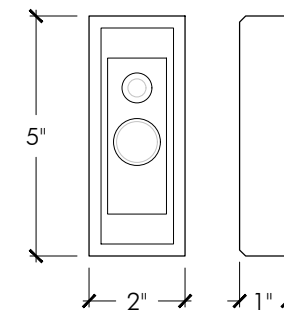


D FLOOR PLAN AT MYRTLE ST. ENTRANCE
1/2" = 1'-0"

STAMP:

DRAWING NAME:
FRONT DOOR
ELEVATION - STREET
LEVEL

SCALE:

 

SHEET NUMBER:

A400



A EXISTING DOOR AND DOORBELL



B PROPOSED DOOR AND DOORBELL



C PROPOSED DOORBELL CLOSEUP

**83 MYRTLE STREET
BOSTON, MA**

STAMP:

DRAWING NAME:
EXISTING AND PROPOSED
FRONT DOOR
PHOTOS

SCALE:

N.T.S

SHEET NUMBER:

A401