




3 Pickets View
1 1/2" = 1'-0"

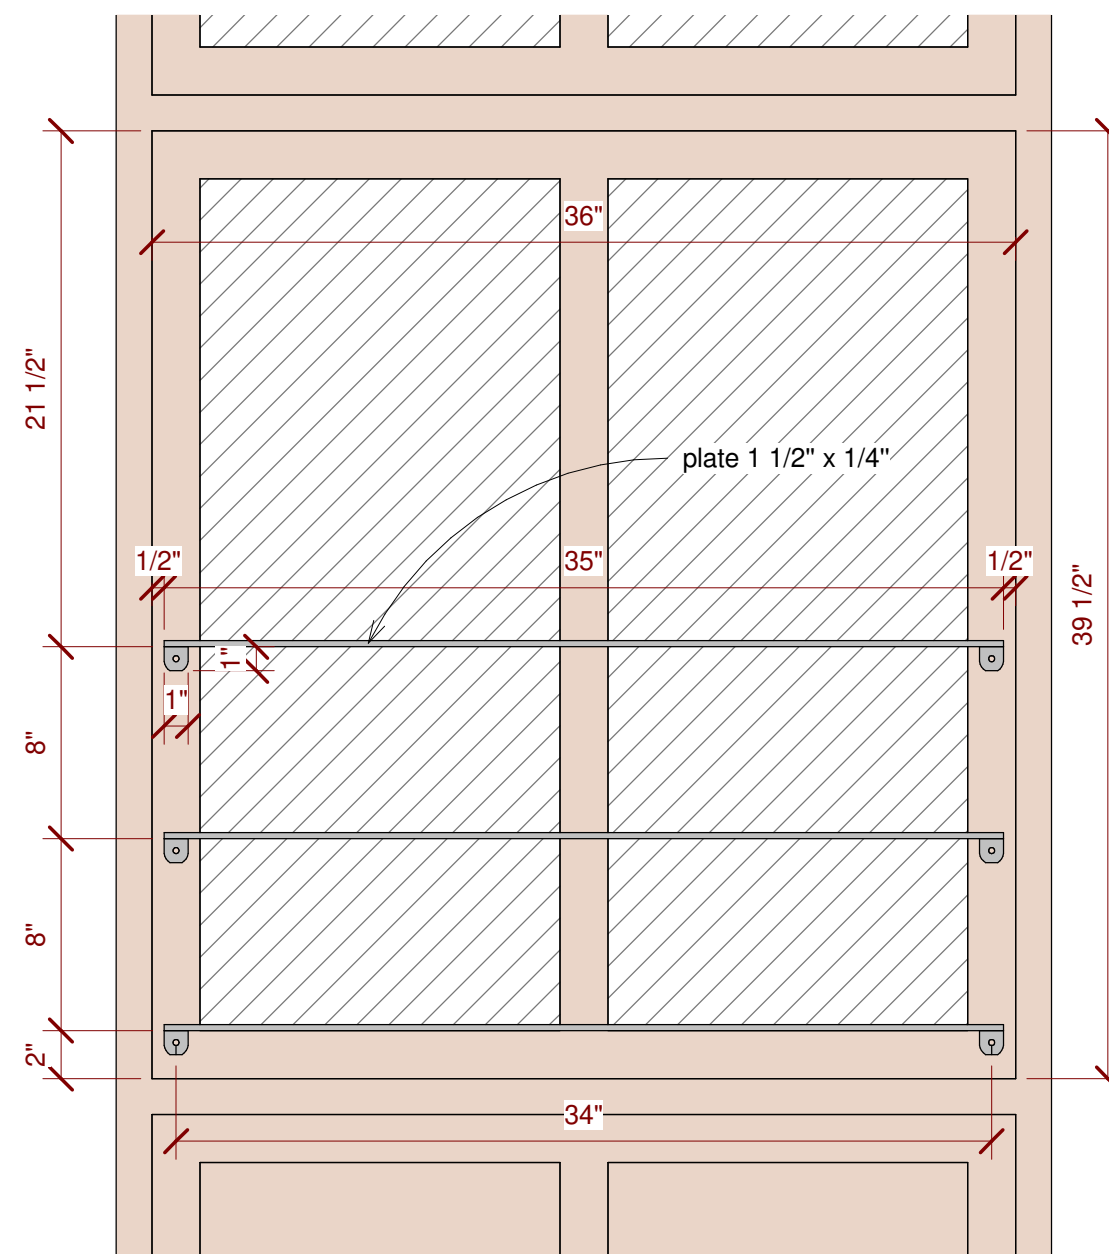

2 Plate View
1 1/2" = 1'-0"

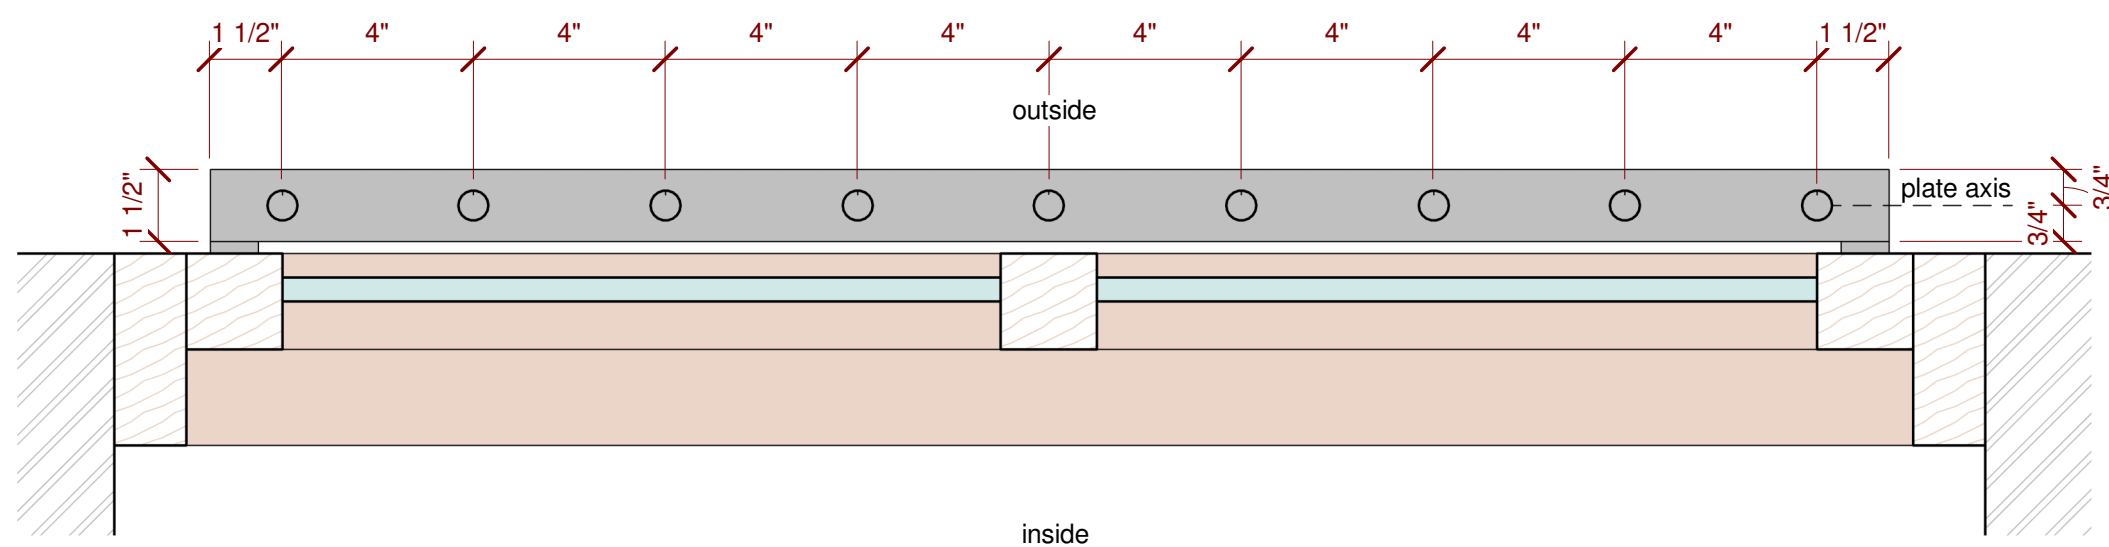

1 Floor plan
3" = 1'-0"

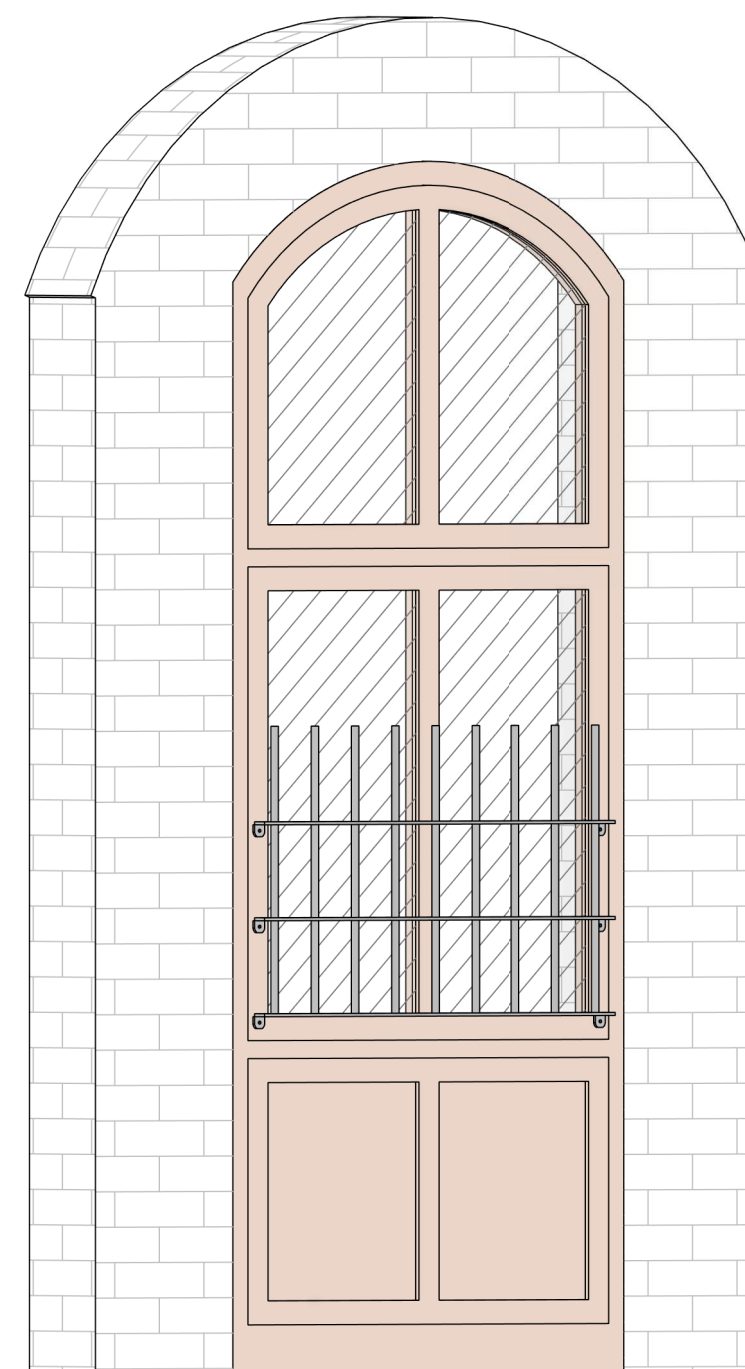

4 Outside

No.	Description	Date
001	1 st version	05/07/23
002	2 nd version	05/10/23
003	3 rd version	05/15/23

Payge Lescure
40 Joy St, Boston

Project number	0003
Date	15 May, 2023
Drawn by	Letycia
Checked by	Ronaldo

Scale

