






173 Beacon Street

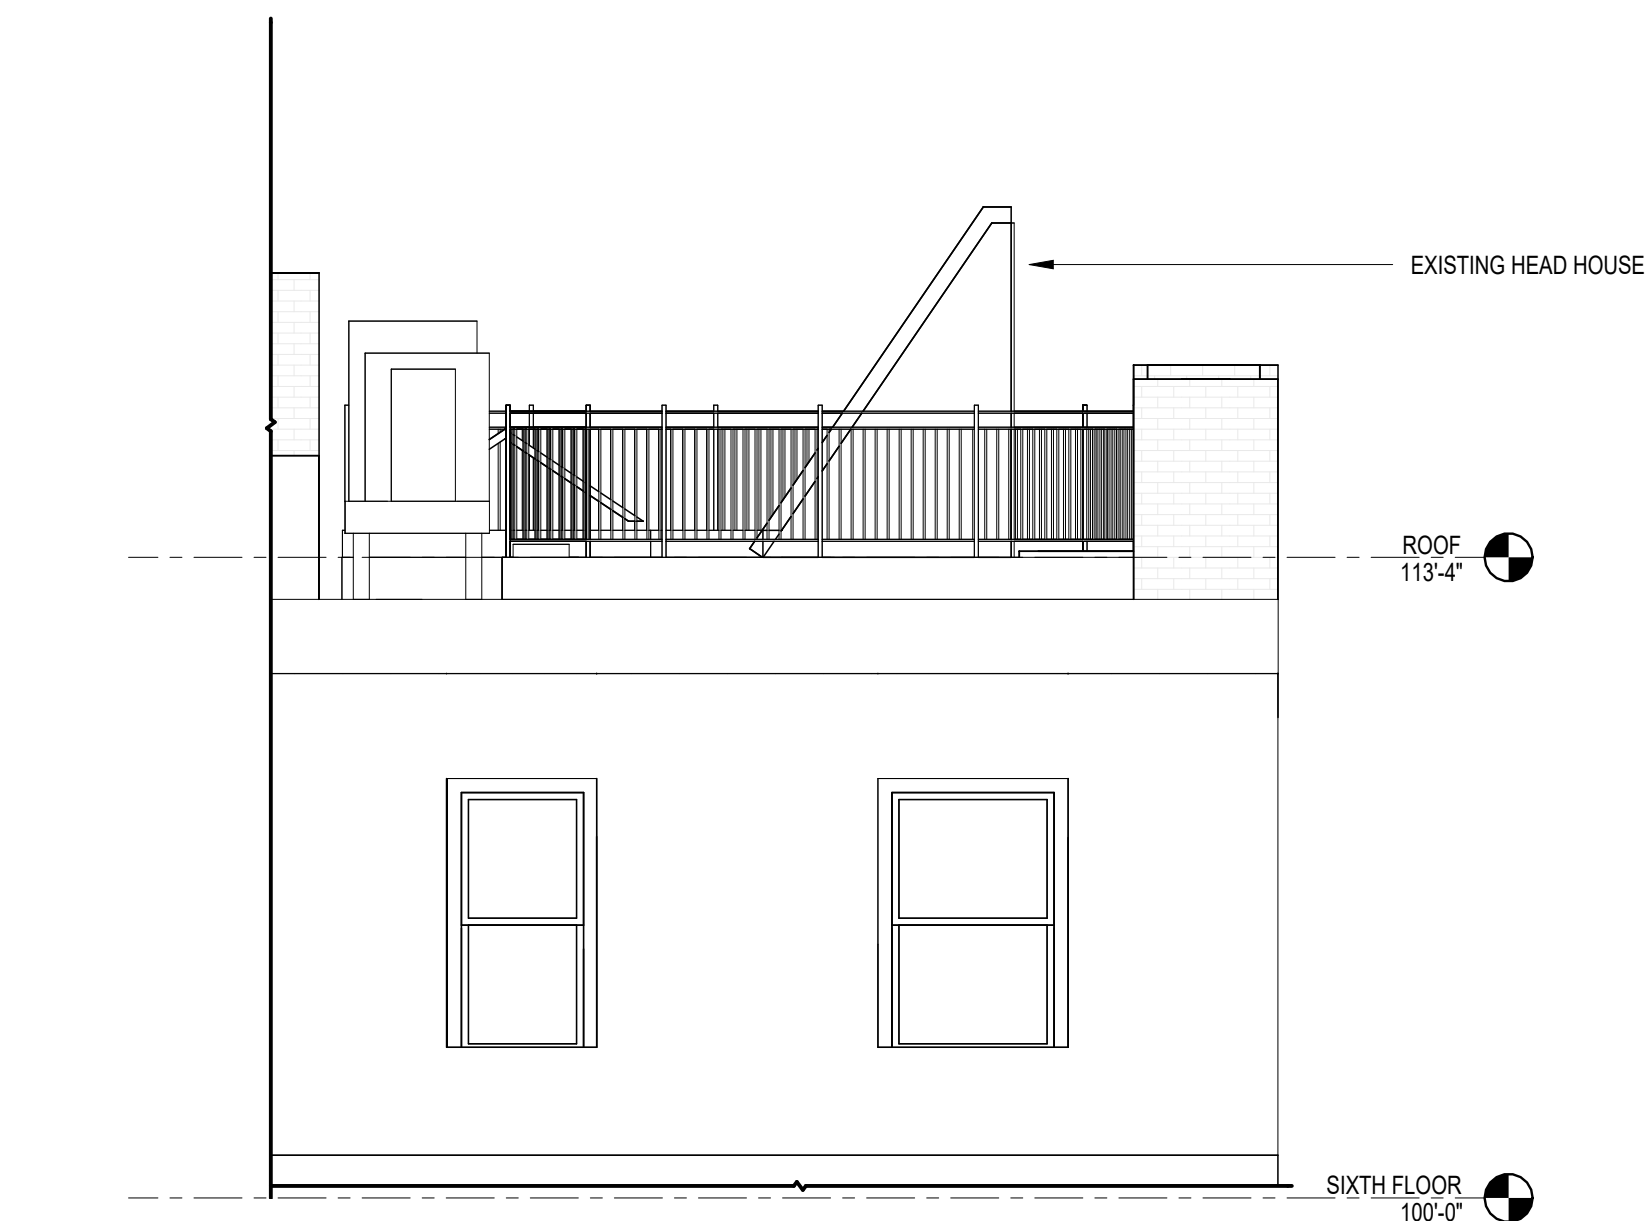


3 PARTIAL SOUTH PROPOSED ELEVATION
1/4" = 1'-0"

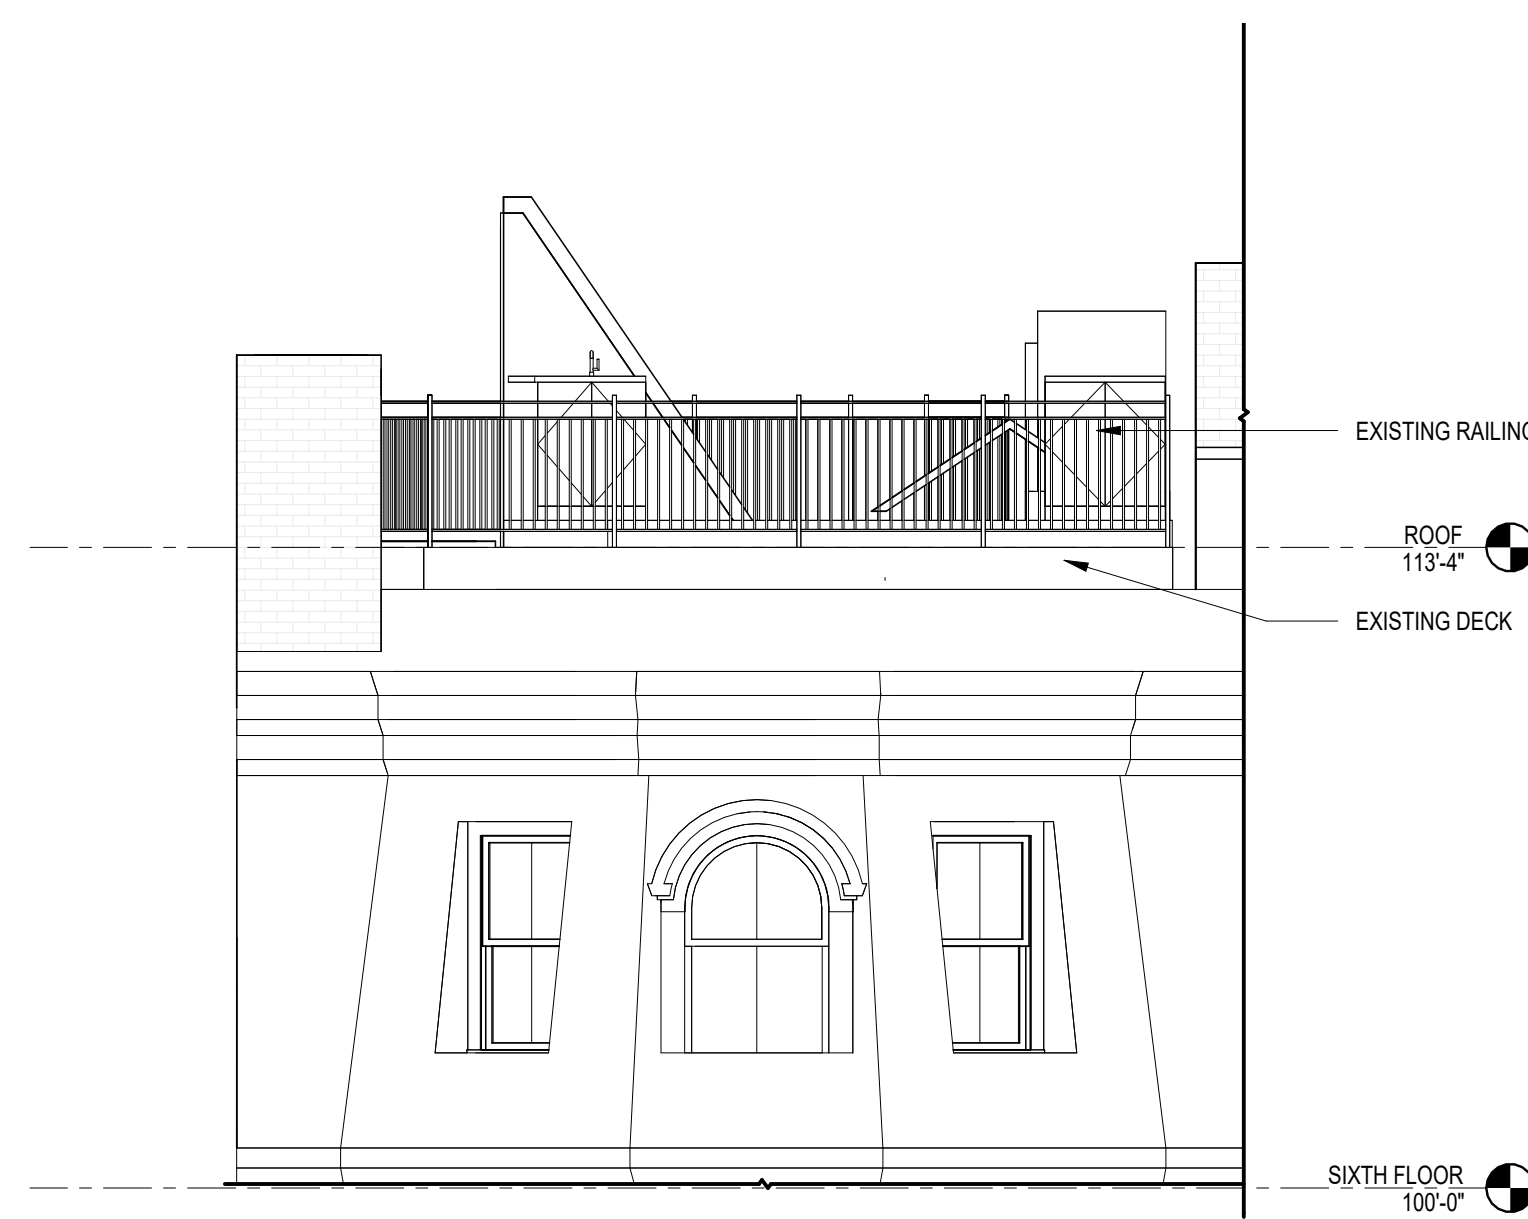


4 PARTIAL NORTH PROPOSED ELEVATION
1/4" = 1'-0"

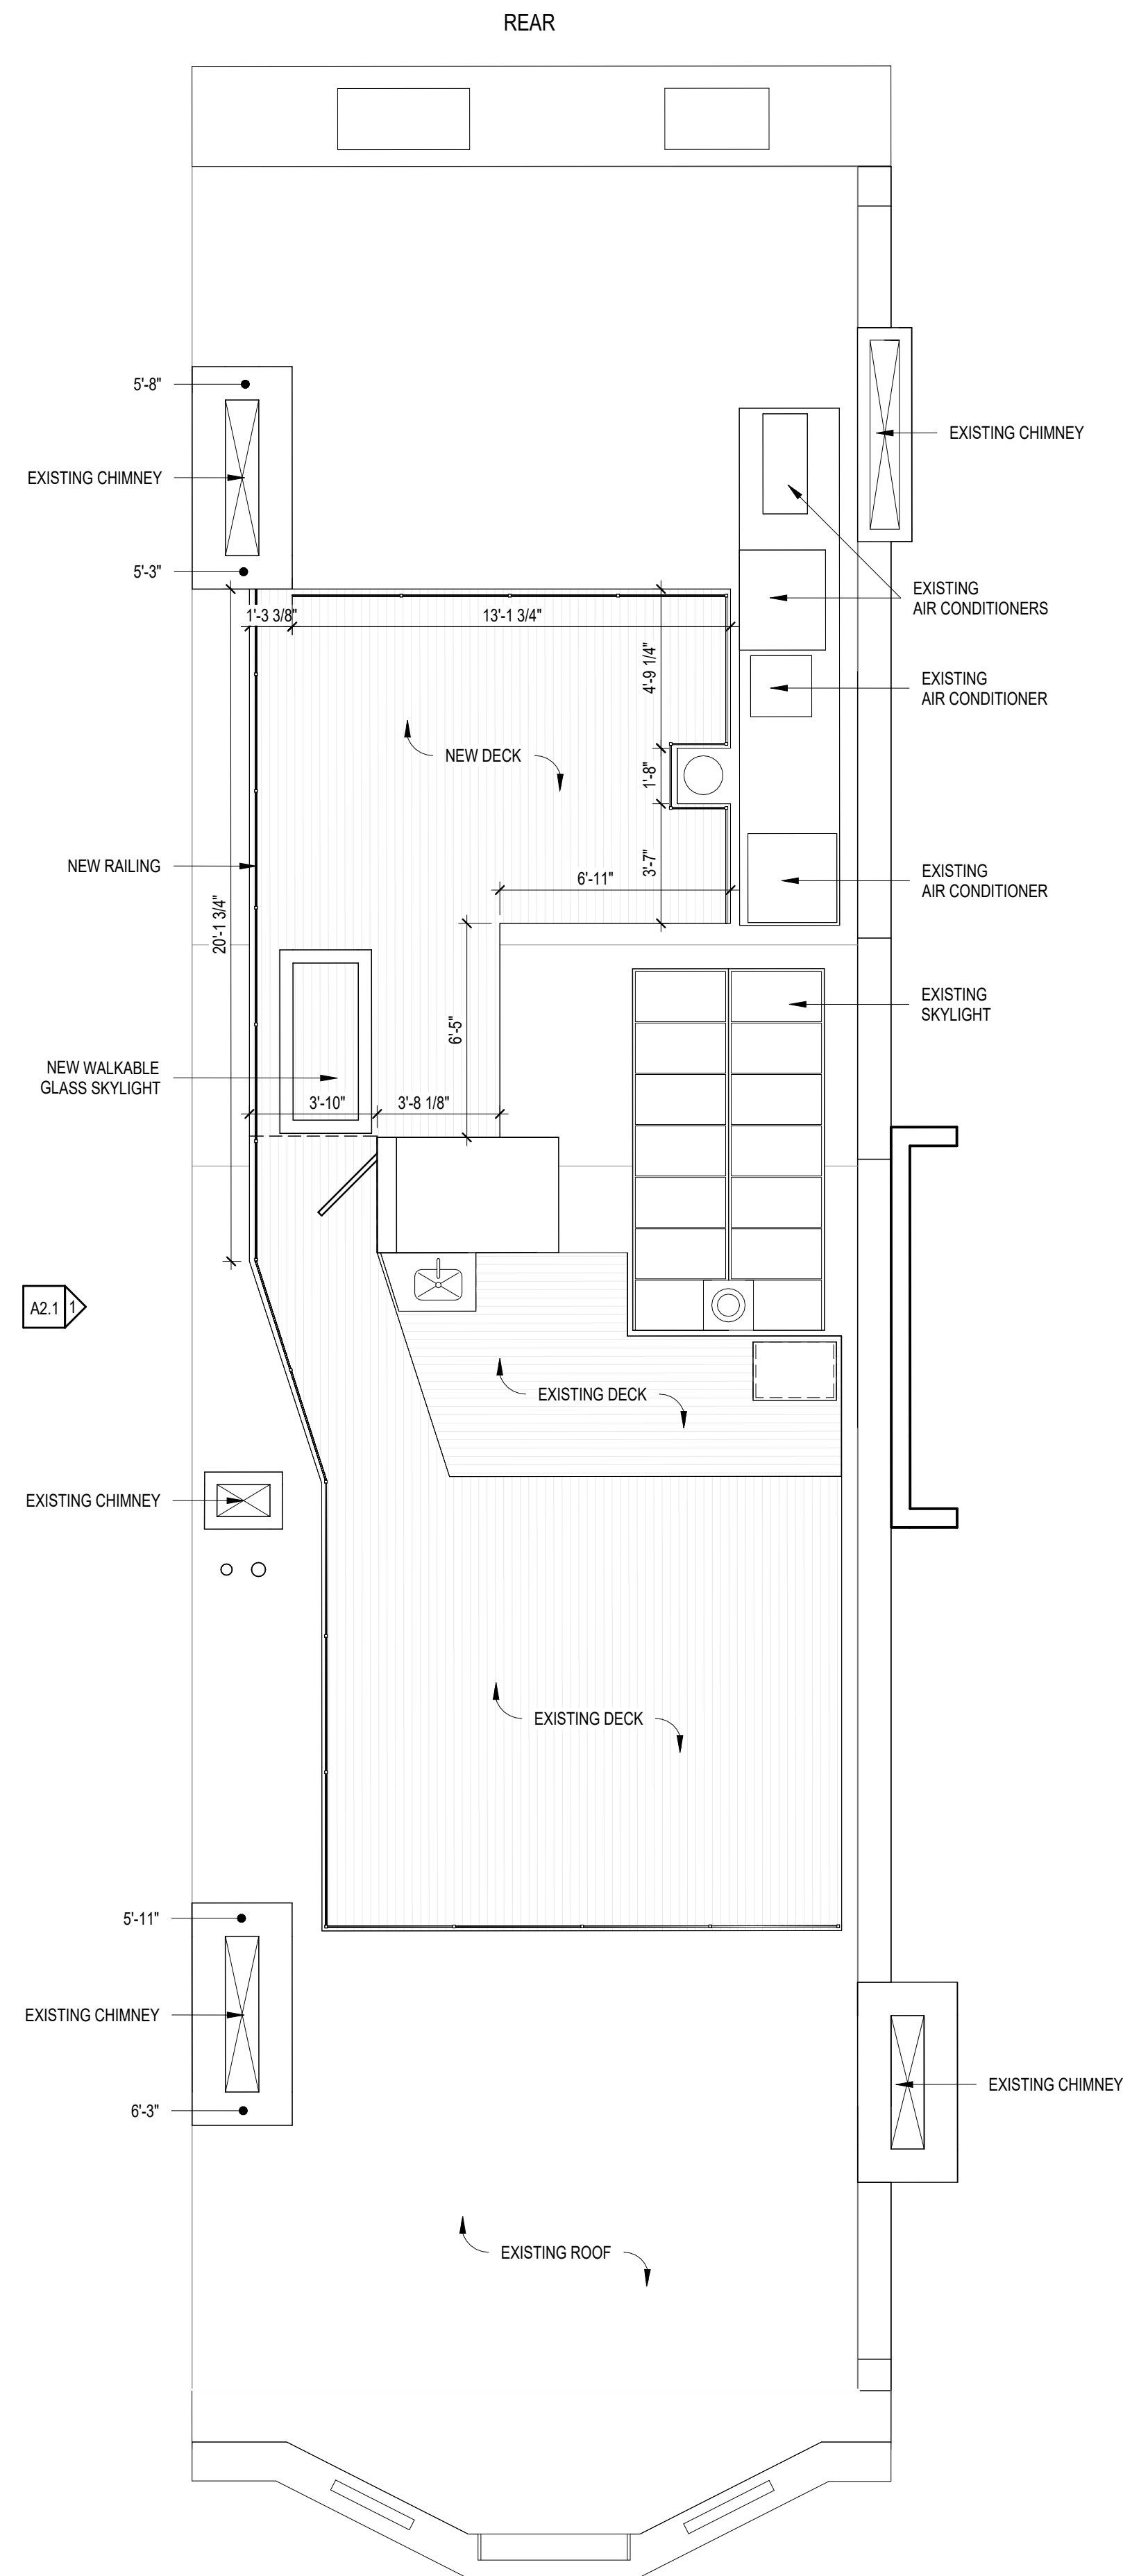

2 ROOF PLAN PROPOSED
1/4" = 1'-0"

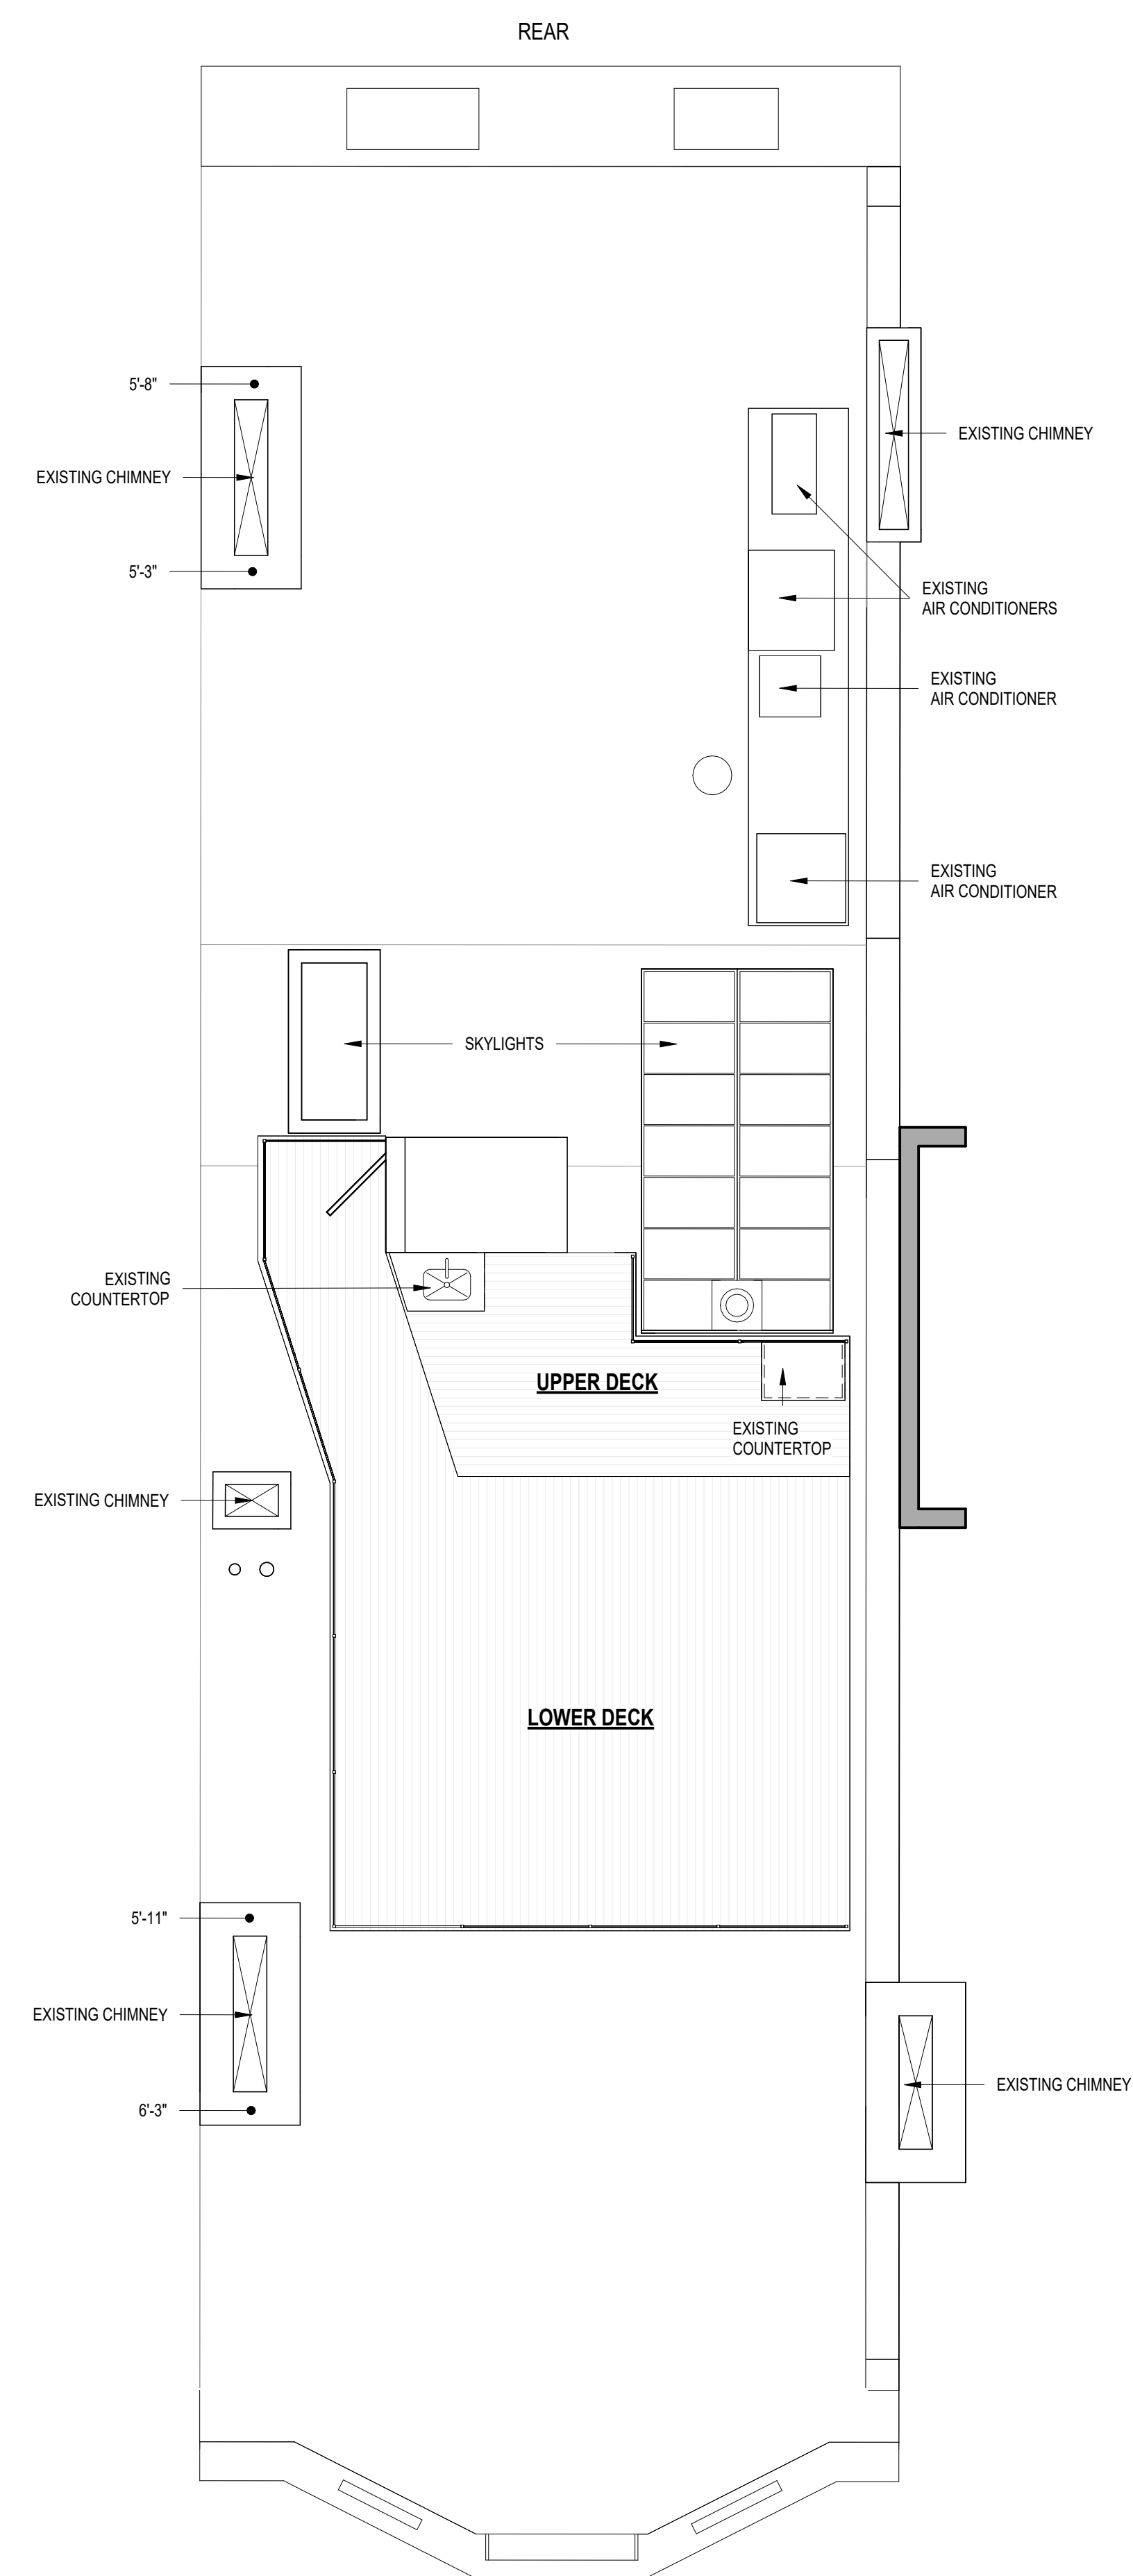

1 ROOF PLAN EXISTING
1/4" = 1'-0"

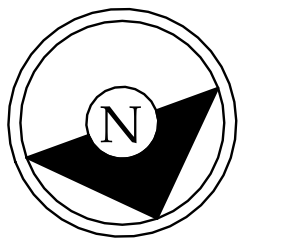

Timothy Burke
ARCHITECTURE
142 BERKELEY STREET, BOSTON MASSACHUSETTS 02116
P: 617.266.1332 | W: timothyburke.net | F: 617.266.1116




Date:	REV.	DATE	DESCRIPTION	Drawn By:	ARM

PROJECT STATUS

FLOOR PLANS AND PARTIAL
ELEVATIONS

173 Beacon Street, Unit 6
Boston, MA 02116

A1.1

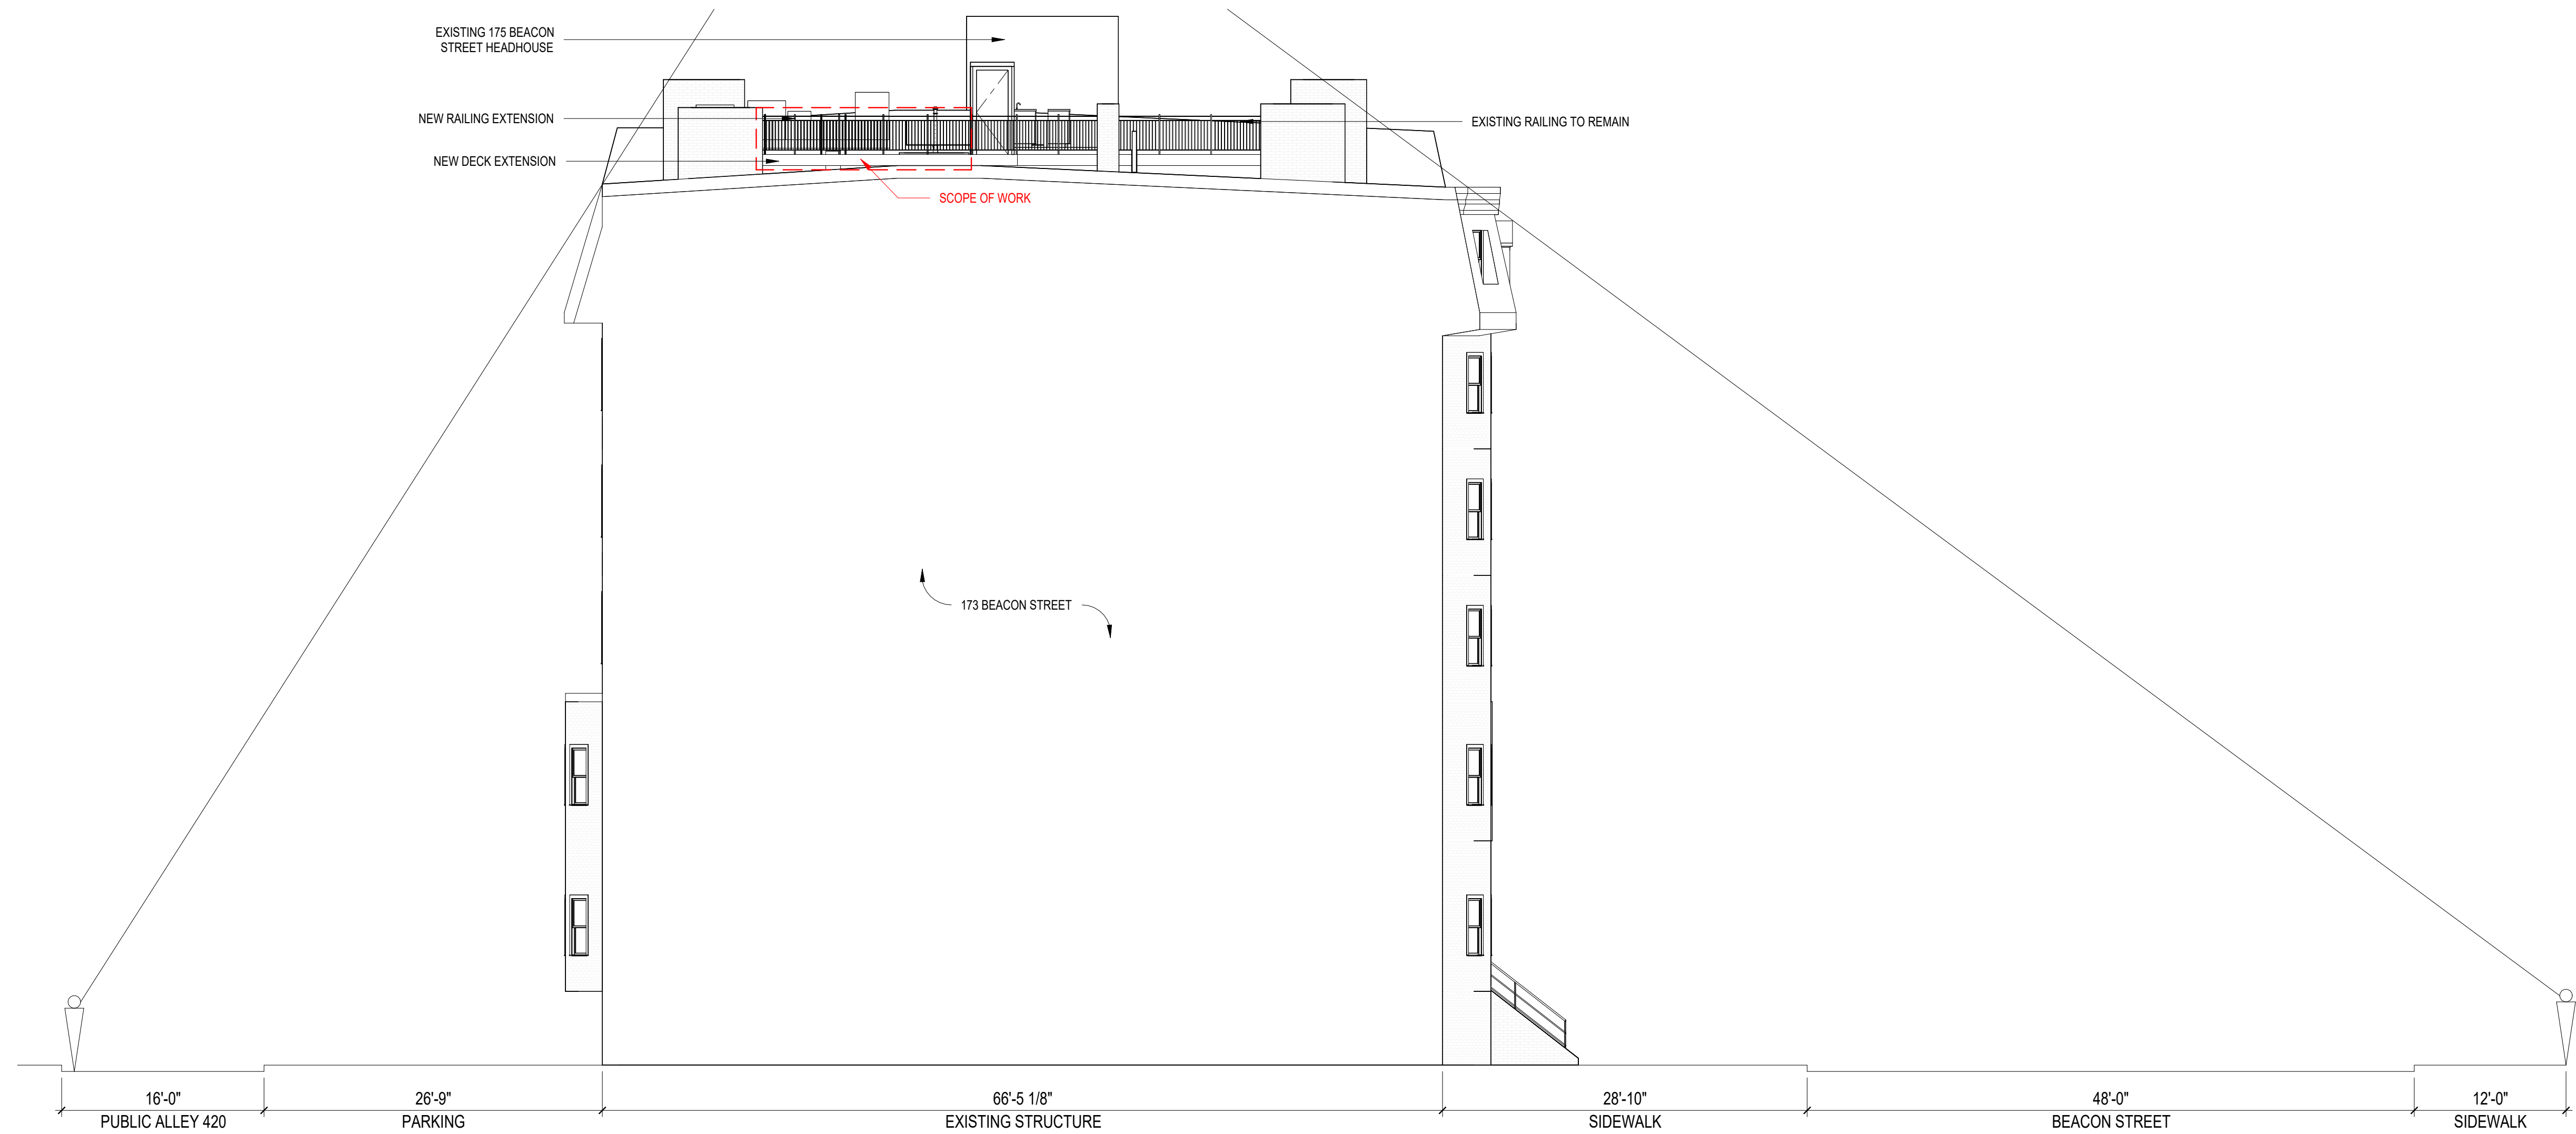

1 EAST PROPOSED ELEVATION
1/8" = 1'-0"

Timothy Burke
ARCHITECTURE

142 BERKELEY STREET, BOSTON MASSACHUSETTS 02116
P: 617.266.1332 | W: timothyburke.net | F: 617.266.1116

Date:	REV.	DATE	Drawn By:	ARM

PROJECT STATUS

STREET VIEW DIAGRAM

173 Beacon Street, Unit 6
Boston, MA 02116

A2.1