



— COLUMBUS AVENUE —

1 EXISTING FIRST FLOOR FRONT ELEVATION
1/2" = 1'-0"


3
A-1.1



PROP. STOREFRONT EX'G STOREFRONT TO REMAIN

— COLUMBUS AVENUE —

2 PROPOSED FIRST FLOOR FRONT ELEVATION
1/2" = 1'-0"

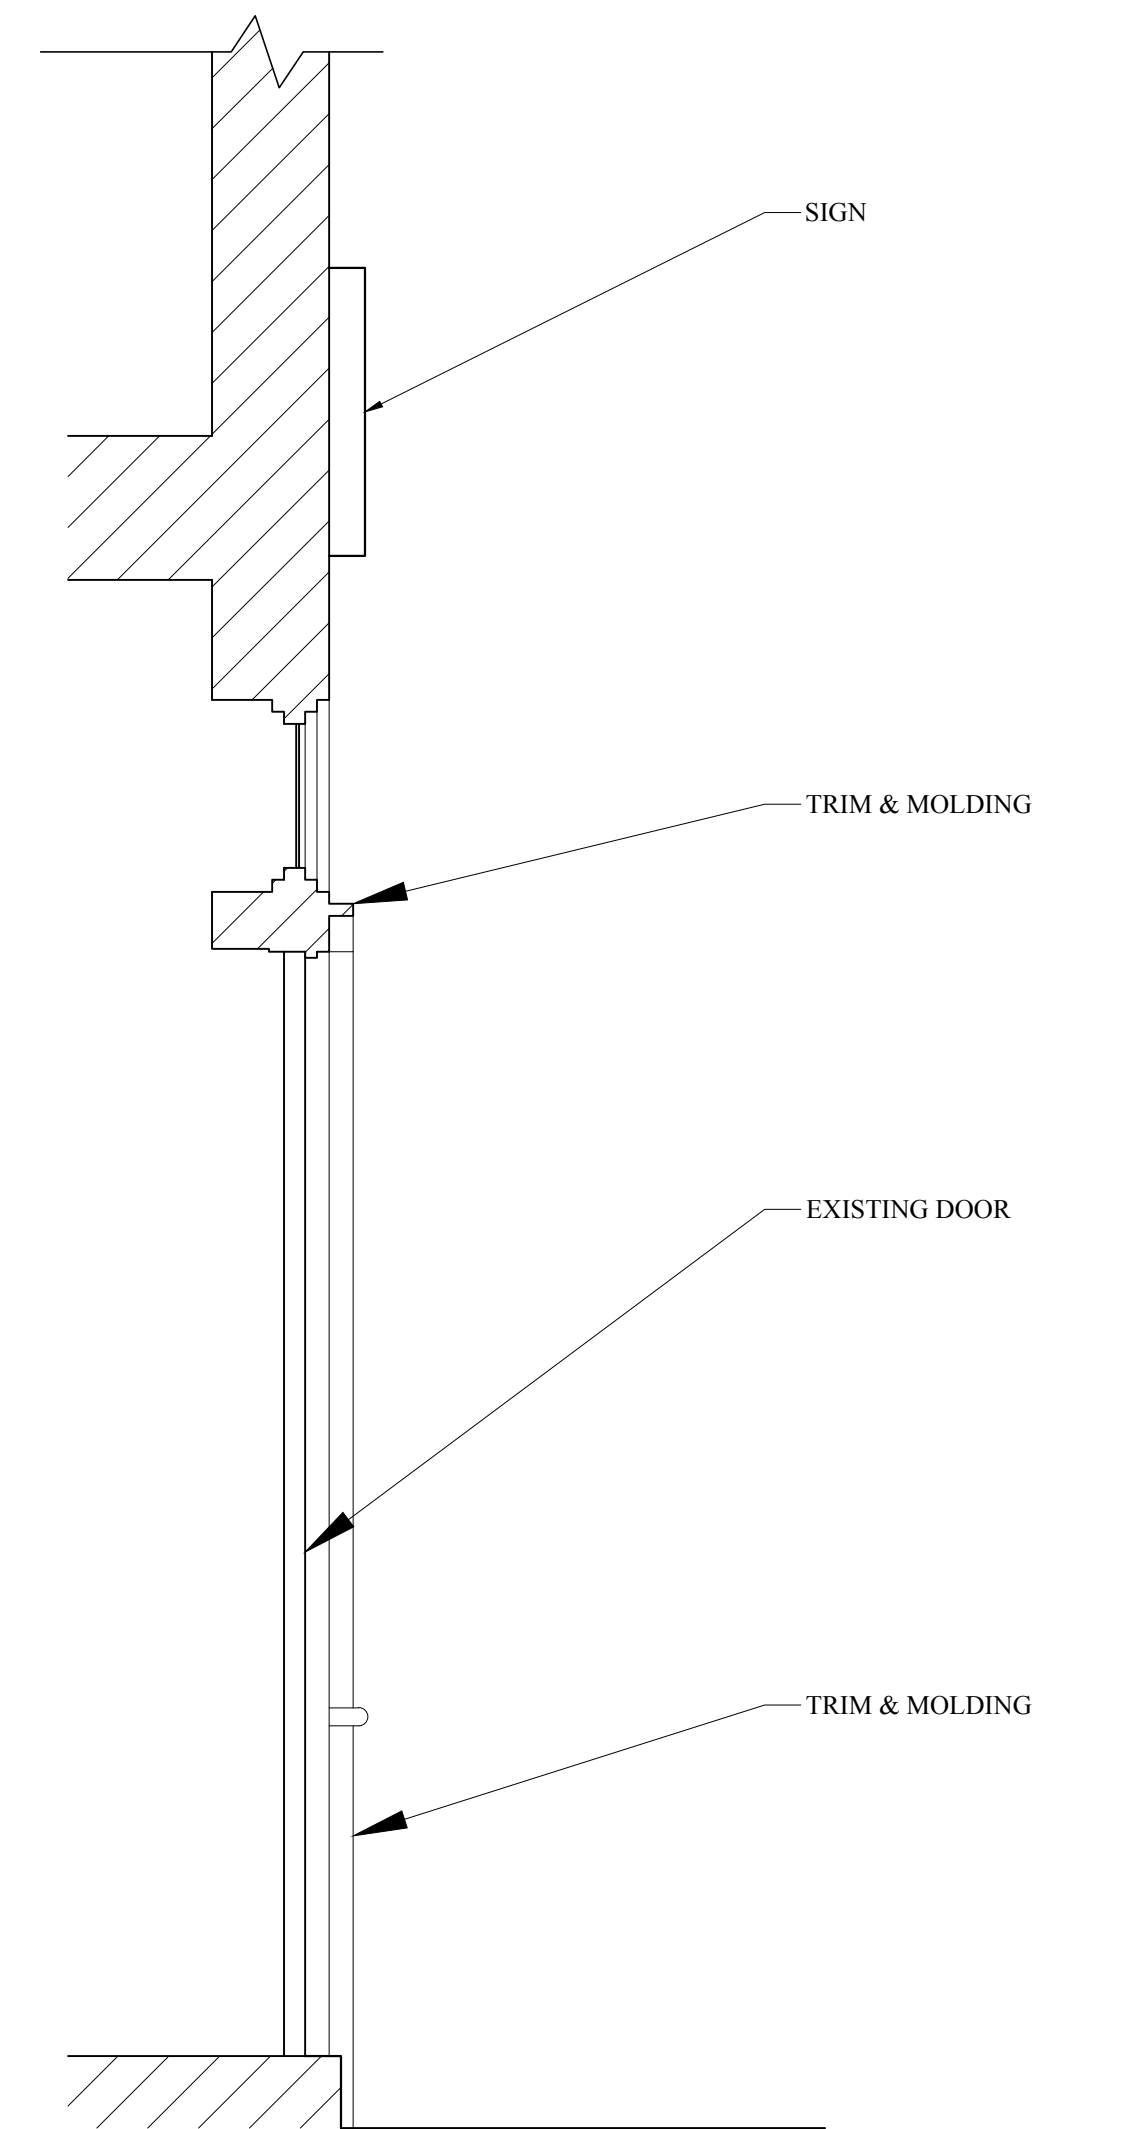

3 PROPOSED FRONT TRIM SECTION
3/4" = 1'-0"

Location
AS-BUILTS
6 UNIT BUILDING
435 COLUMBUS AVENUE
BOSTON, MA 02116

Choo
& Company, Inc.

One Billings Road Quincy, MA 02171
617-786-7727 fax 617-786-7715

No.	Revision Date

Project No: 19138
Scale: AS NOTED
Date: 06-25-19
Drawn By: CP

Drawing Name
EXISTING &
PROPOSED
FRONT
ELEVATION

Sheet No.
A-1.1