

BRADLEY RESIDENCE


75 Hancock Street, Boston, MA

BHAC SUBMISSION

09.25.19

CONTENTS:

- P.1 COVER PAGE
- P.2 LOCUS PLAN AND EXISTING IMAGES AND DESIGN INTENT
- P.3 EXISTING CONDITIONS
- P.4 PROPOSED DESIGN
- P.5 DETAILS AND SECTIONS

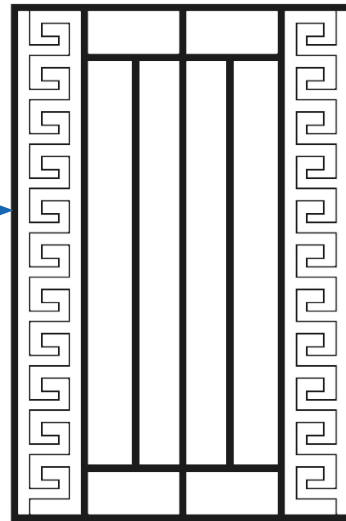


DESIGNED WITH REGARDS TO ELEMENTS FOUND IN EXISTING ORNAMENTAL IRONWORK RAILING.

SIZED TO FIT OVER 41 5/8" x 64 5/8" BRICK OPENING (WINDOW LOCATION)
FABRICATED IN WROUGHT IRON.


TO BE PAINTED BEN MOORE SOFT GLOSS BLACK




WINDOW GRILLE RENDERING

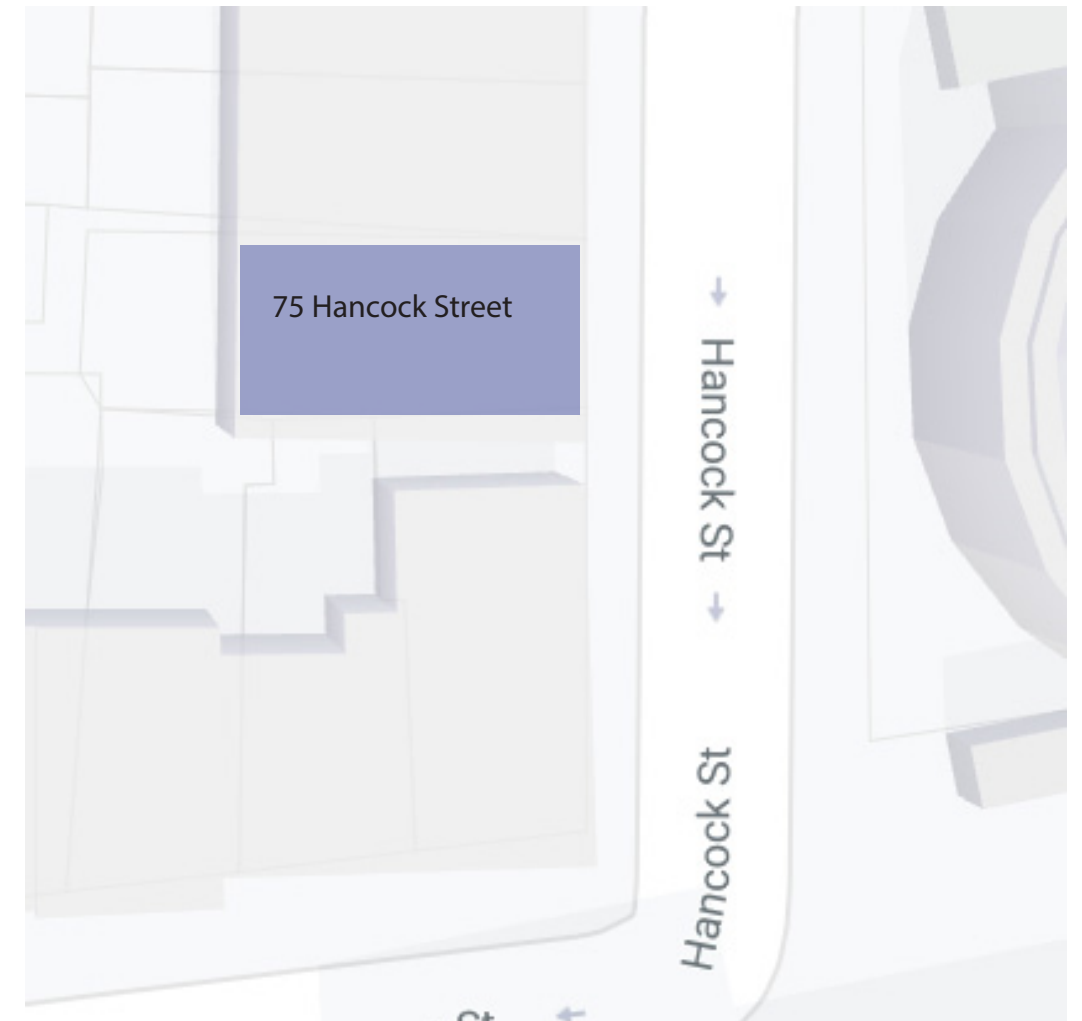


LOCUS PLAN

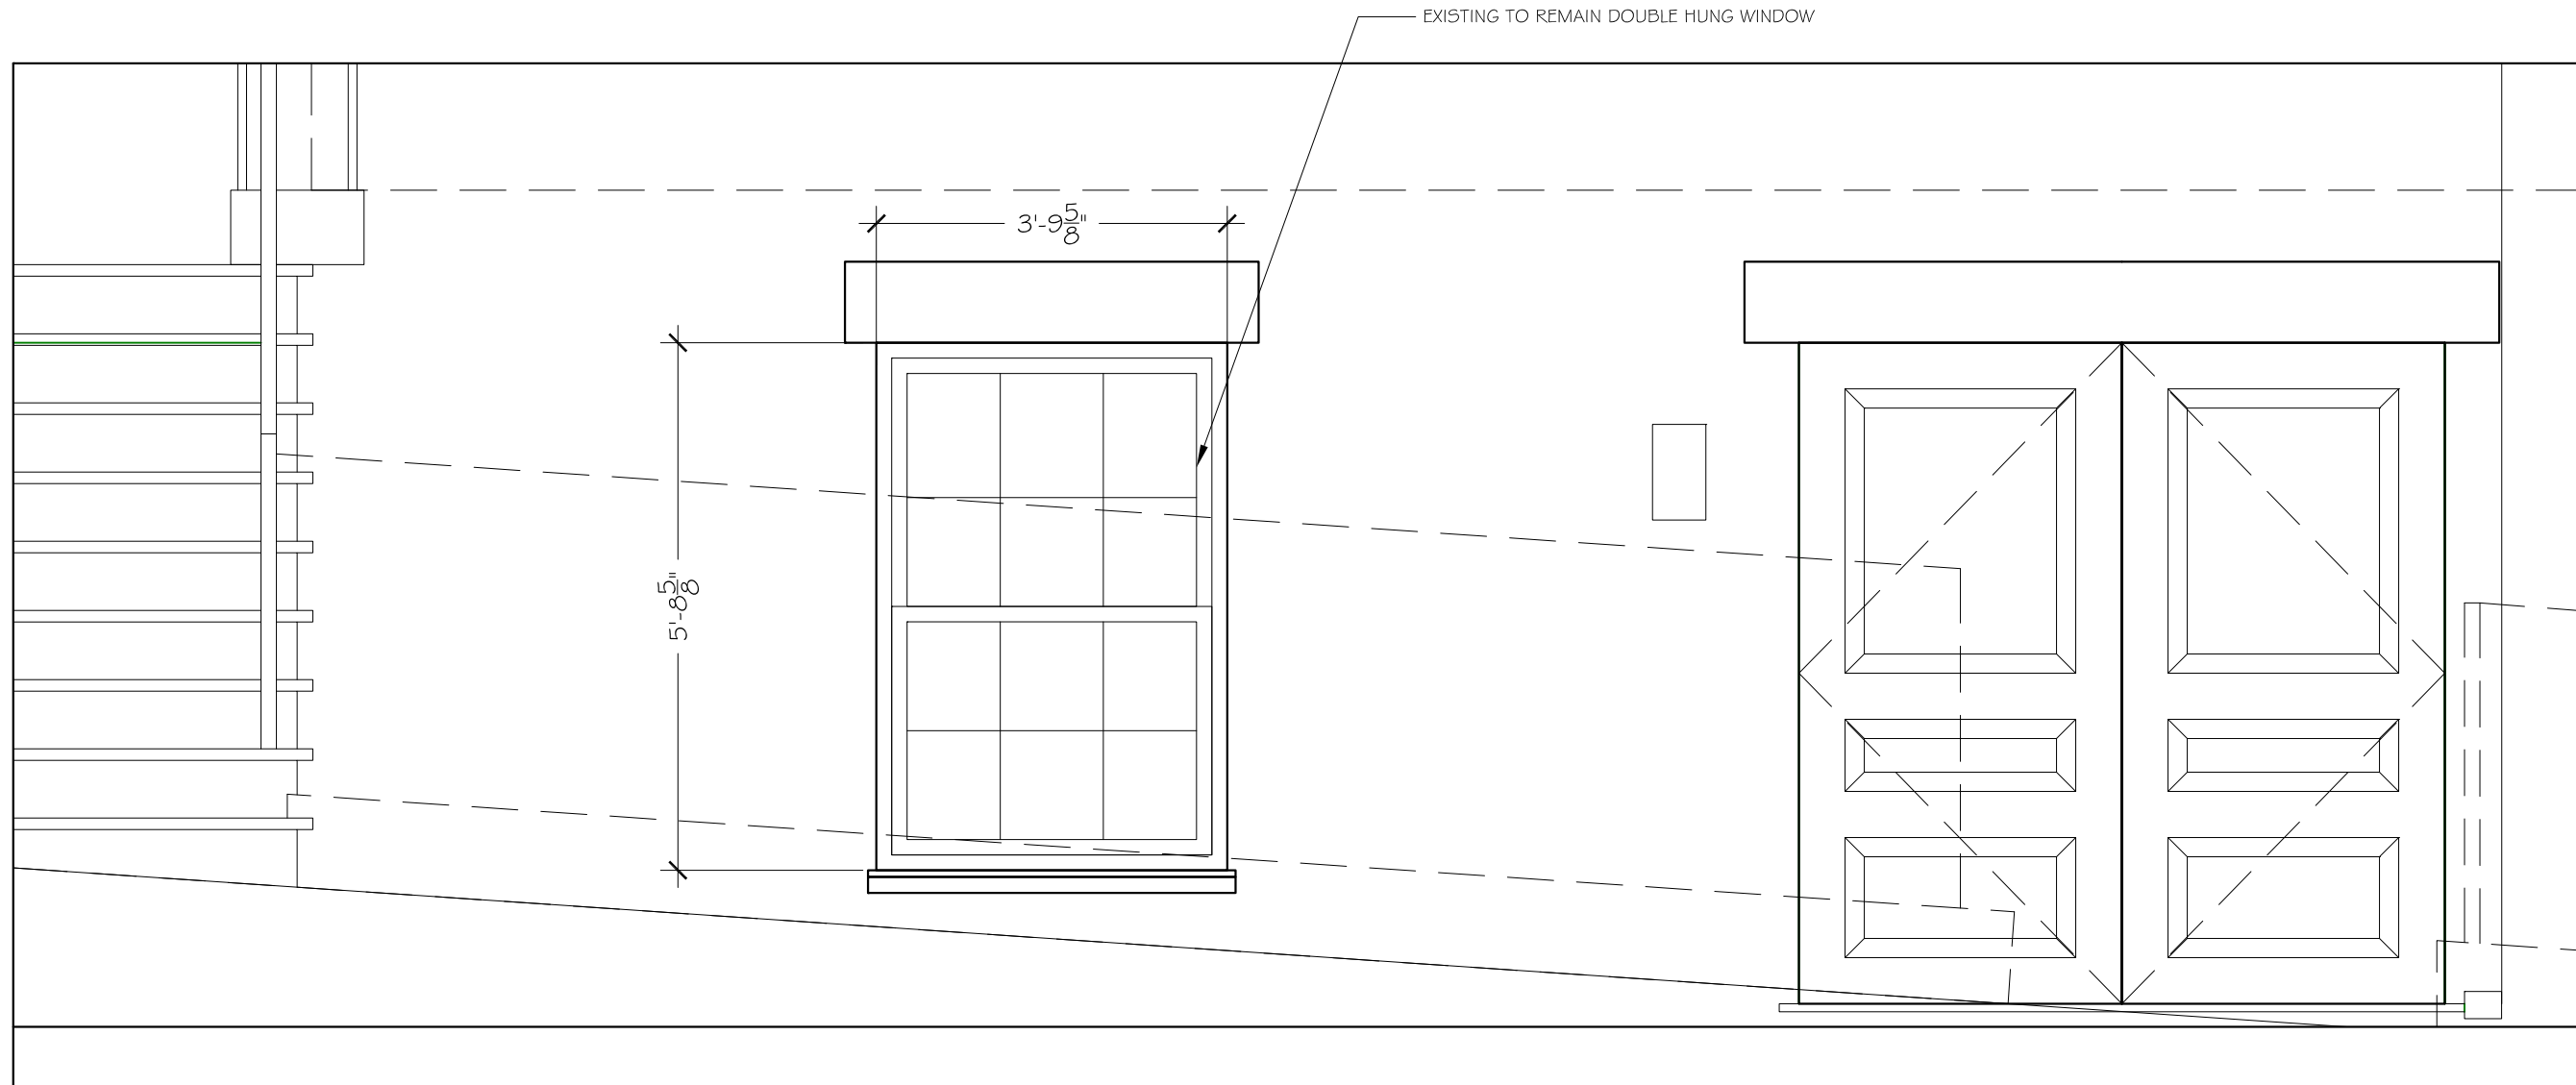


ELEVATION - EXISTING TO REMAIN
SCALE: 1/2" = 1'-0"

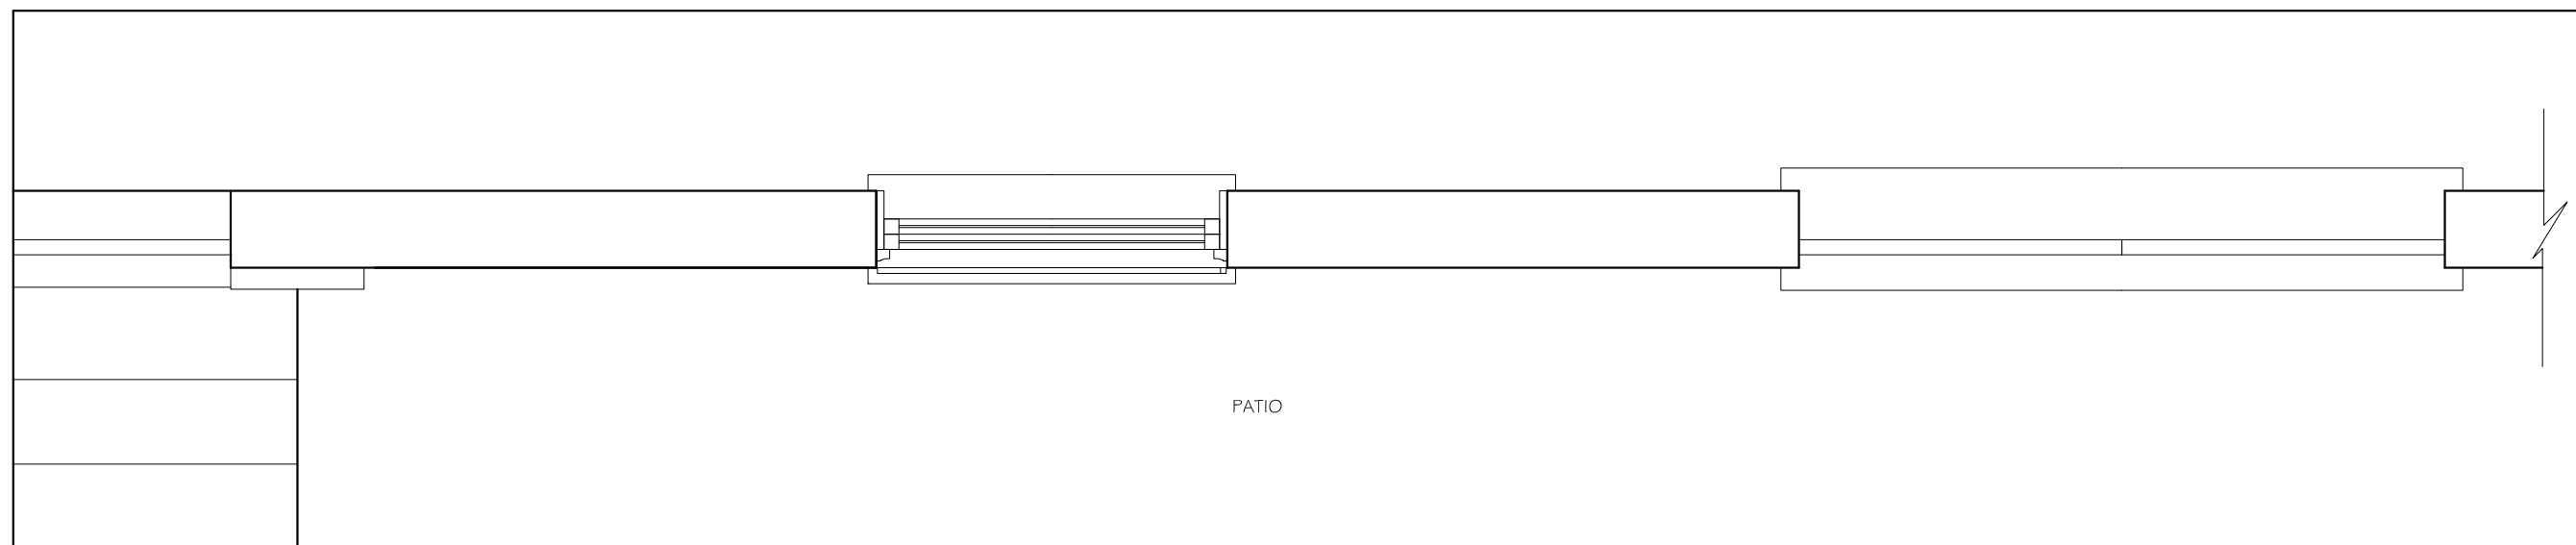


FLOOR PLAN - EXISTING TO REMAIN
SCALE: 1/2" = 1'-0"

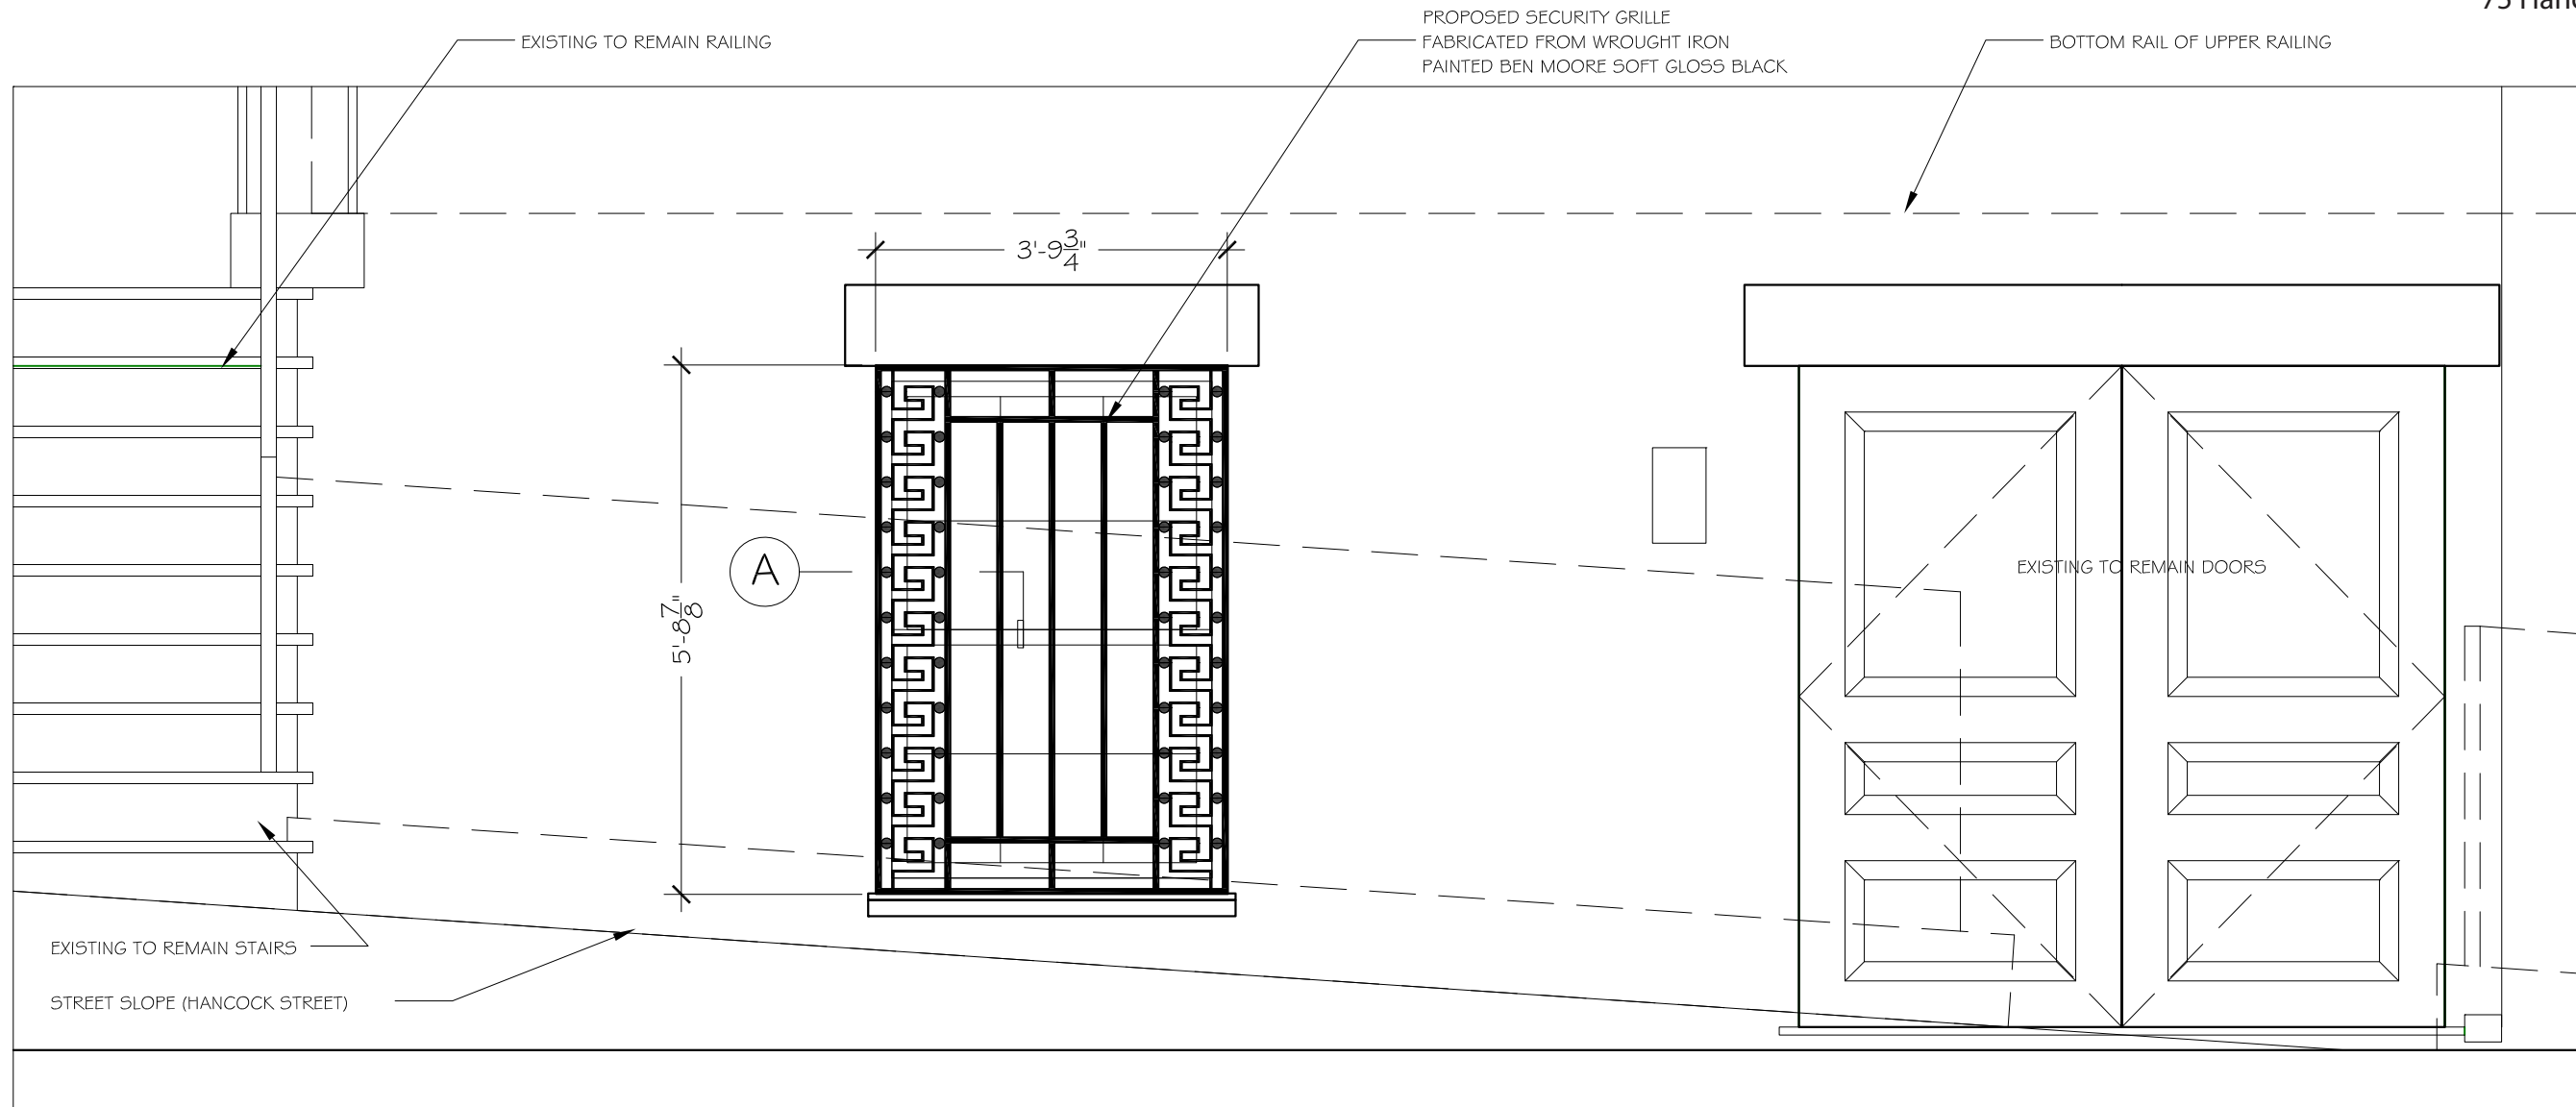


ELEVATION - PROPOSED
 SCALE: 1/2" = 1'-0"

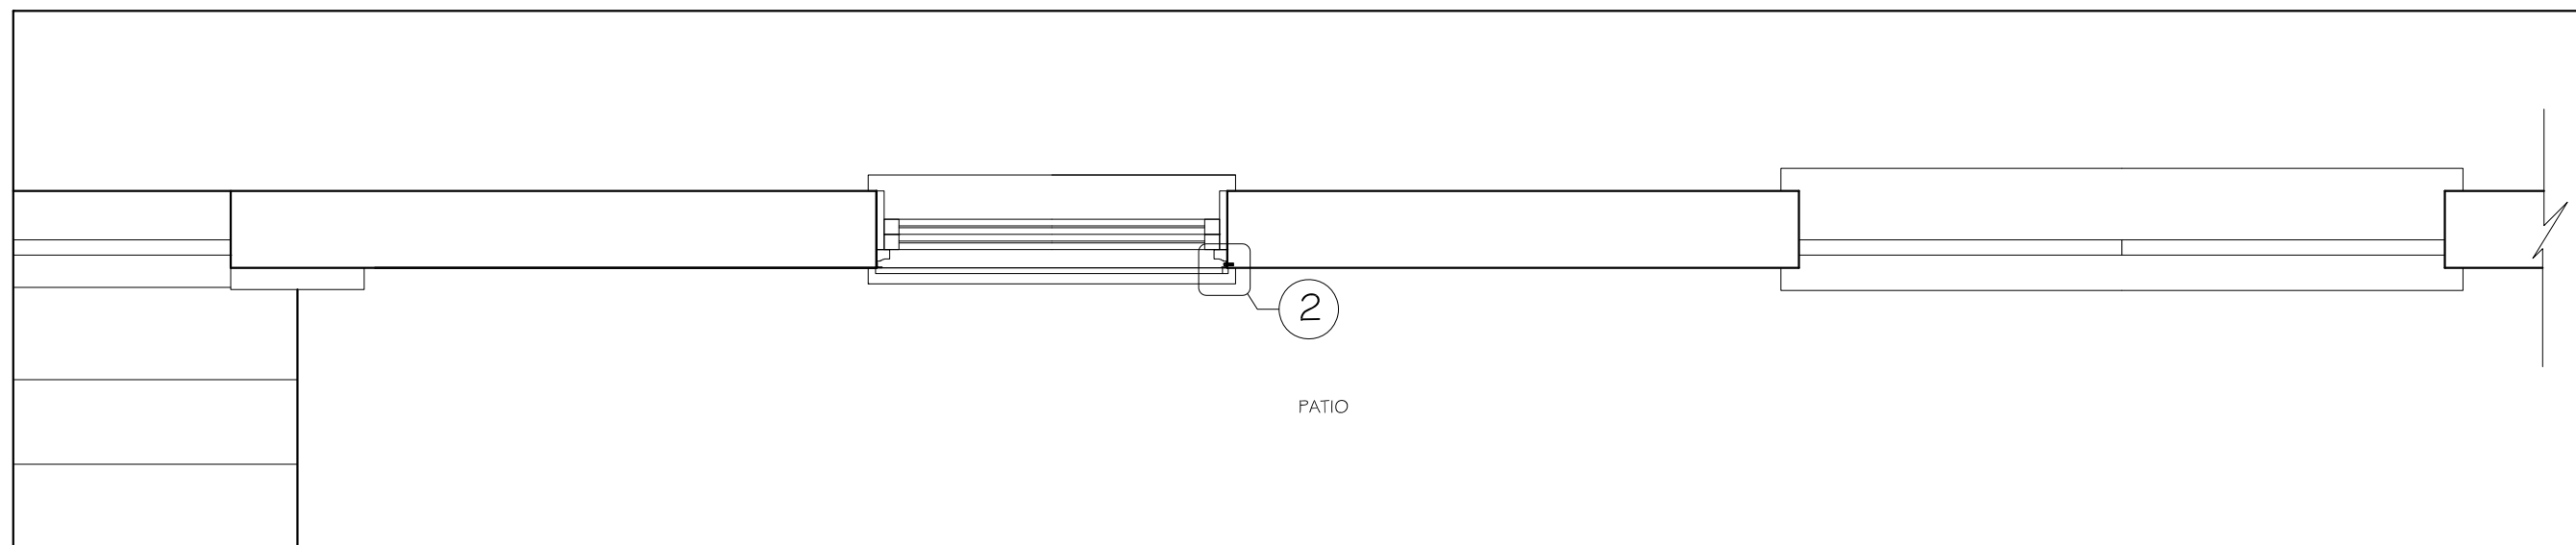

FLOOR PLAN - PROPOSED
 SCALE: 1/2" = 1'-0"

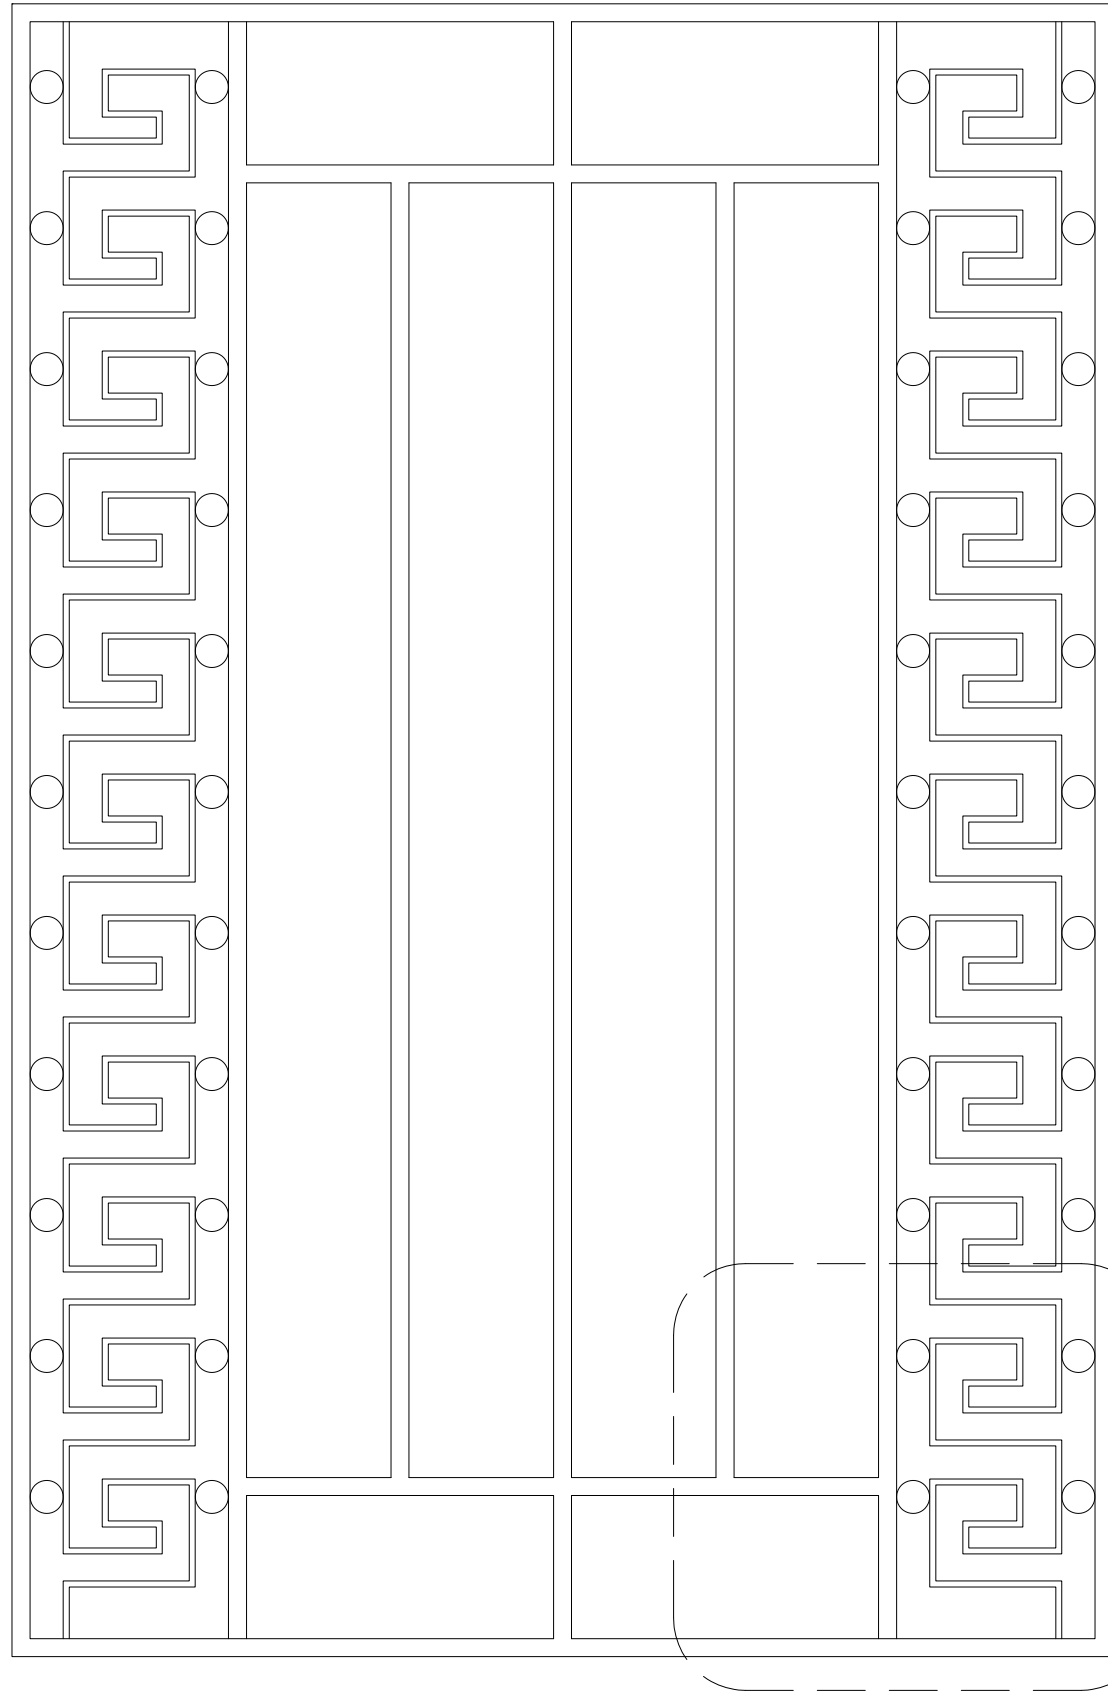

DETAIL - SHELVING SECTION
 SCALE: 1-1/2" = 1'-0"

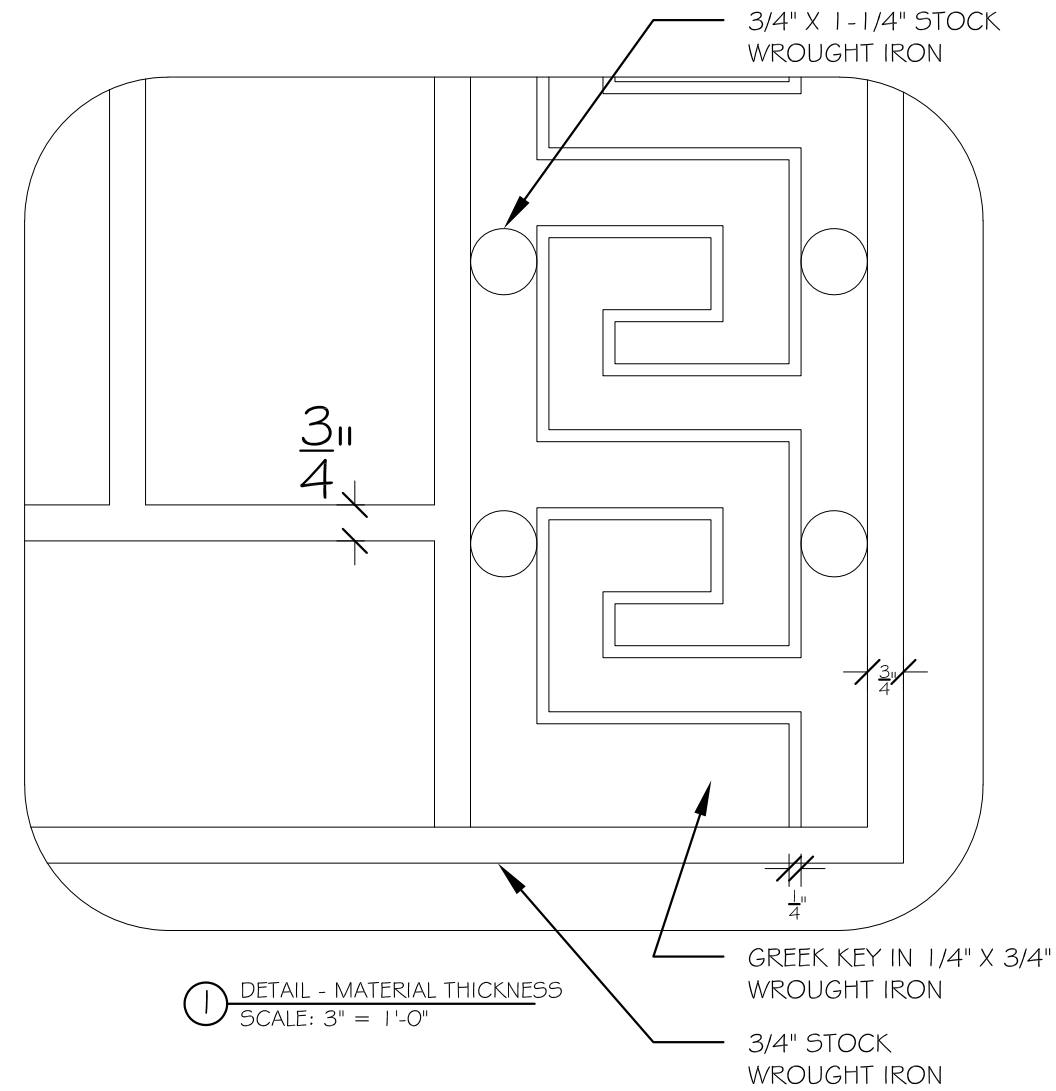

① DETAIL - MATERIAL THICKNESS
 SCALE: 3" = 1'-0"

