




AERIAL VIEW LOOKING AT 90 COMMONWEALTH AVE

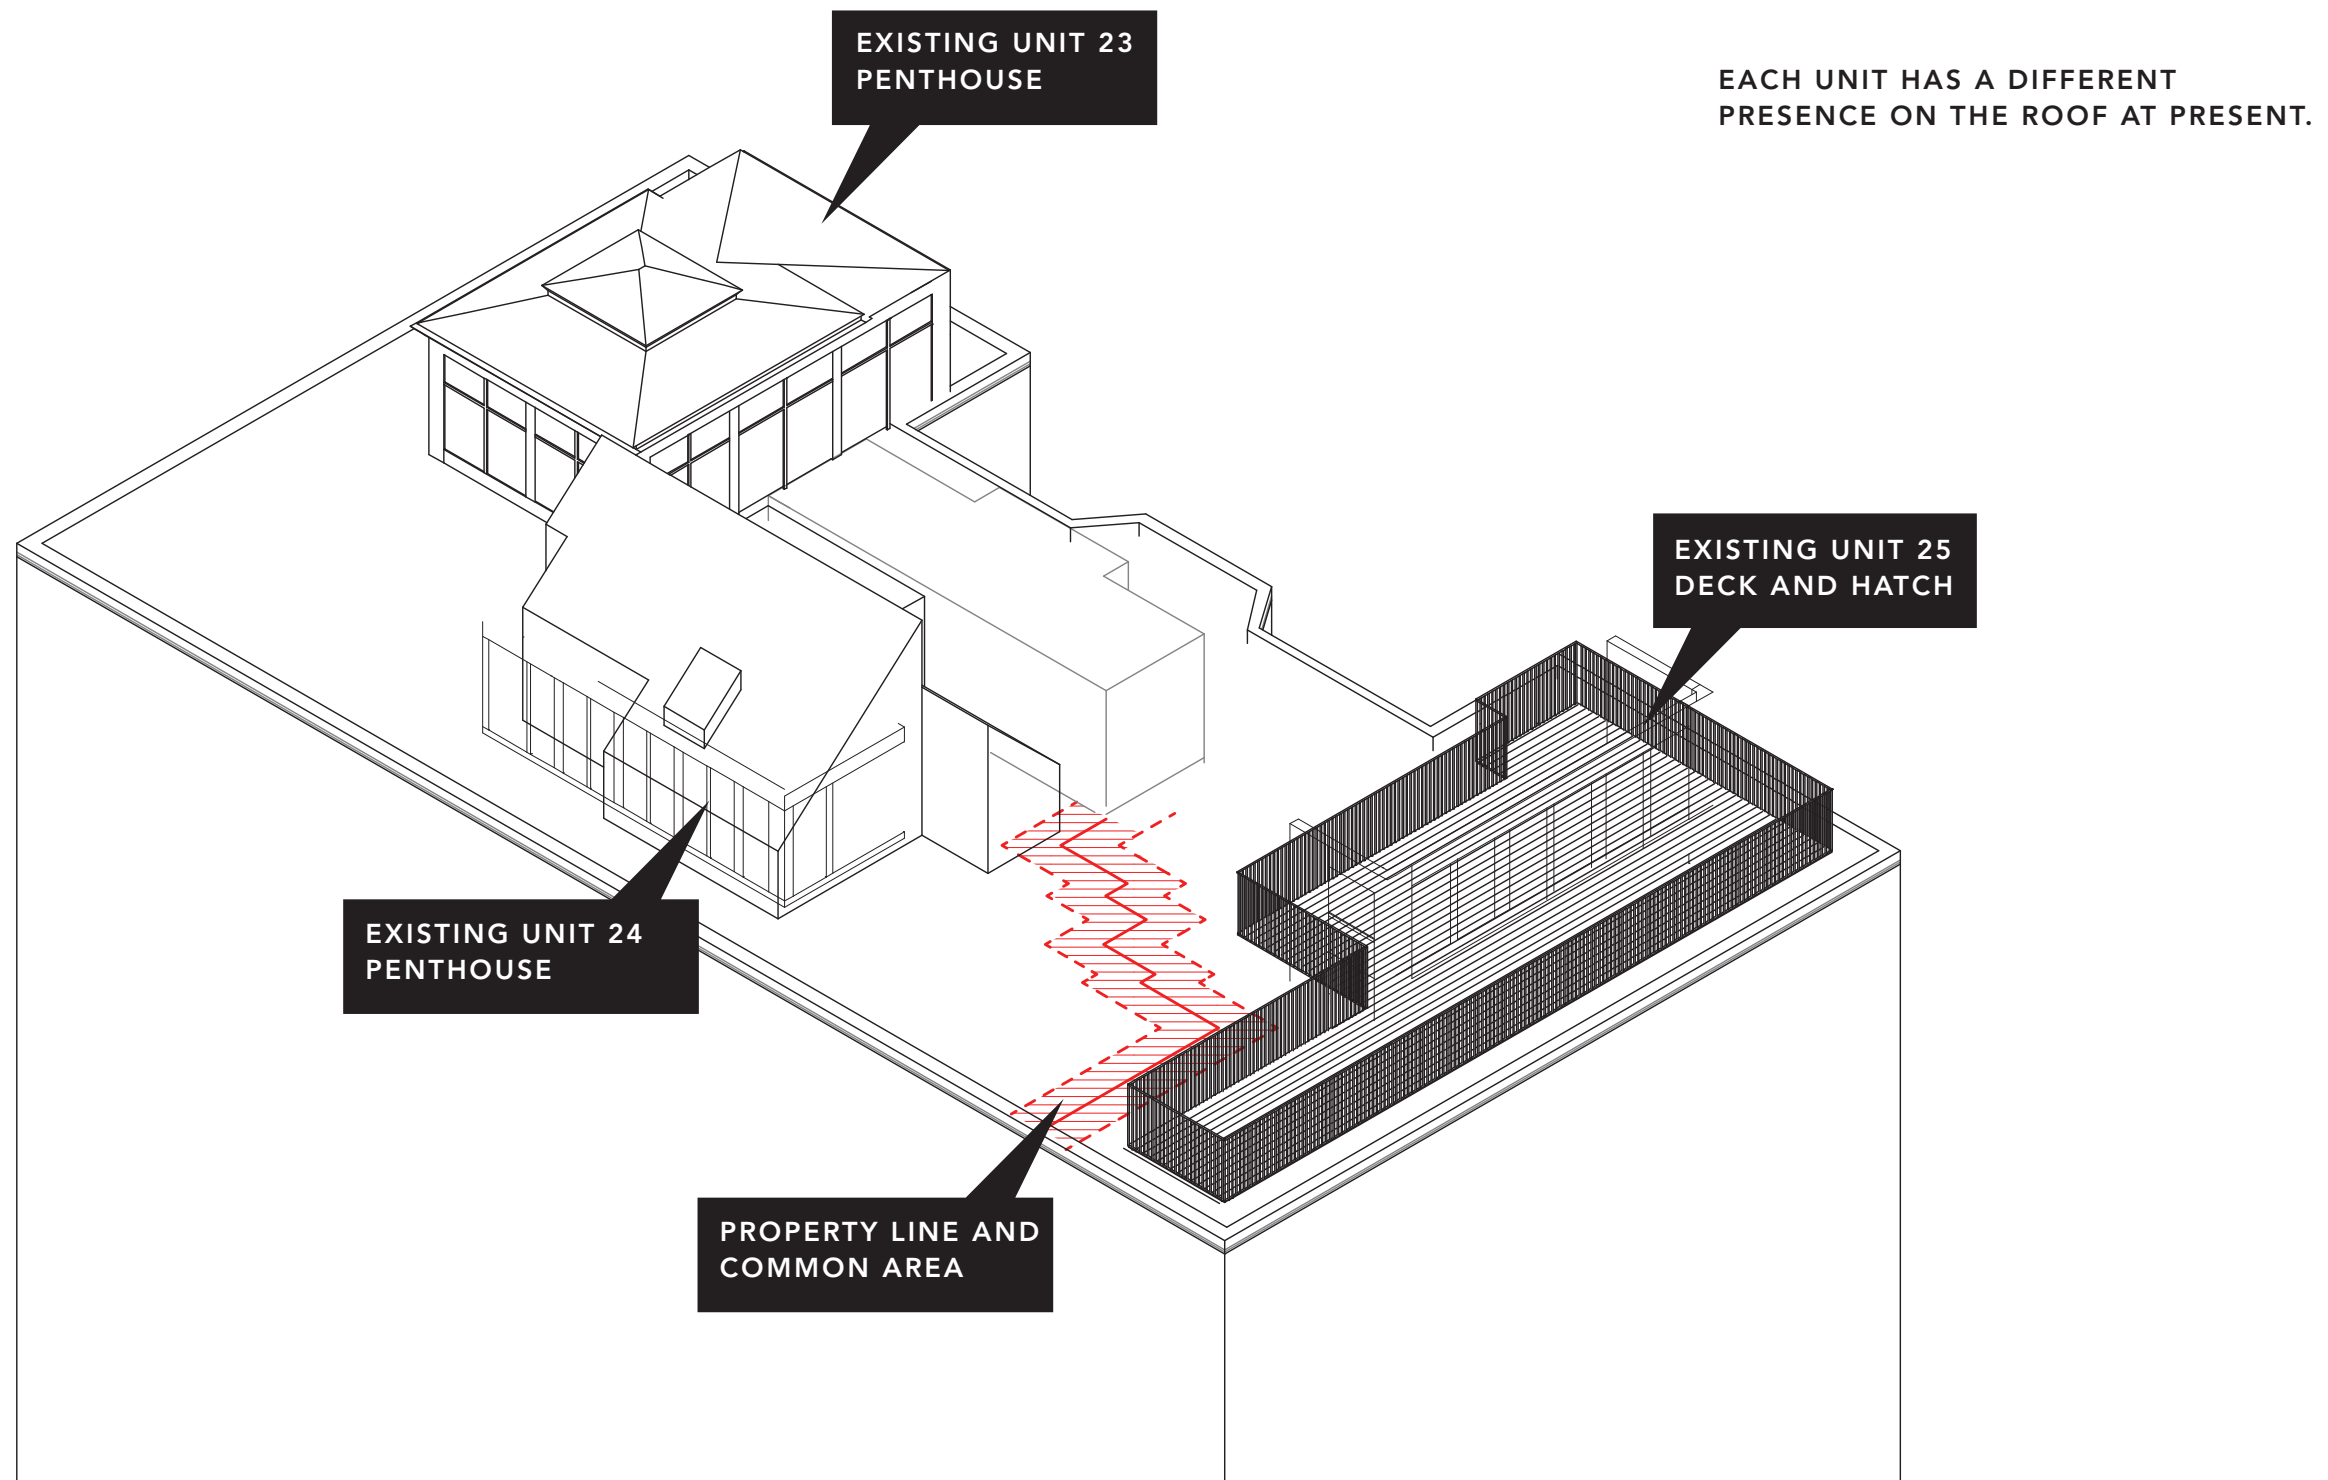


90 COMMONWEALTH - ROOFTOP EXISTING CONDITIONS




South View
90 Commonwealth Avenue, Unit 24 Penthouse & Deck




North View
90 Commonwealth Avenue, Unit 24 Penthouse & Deck

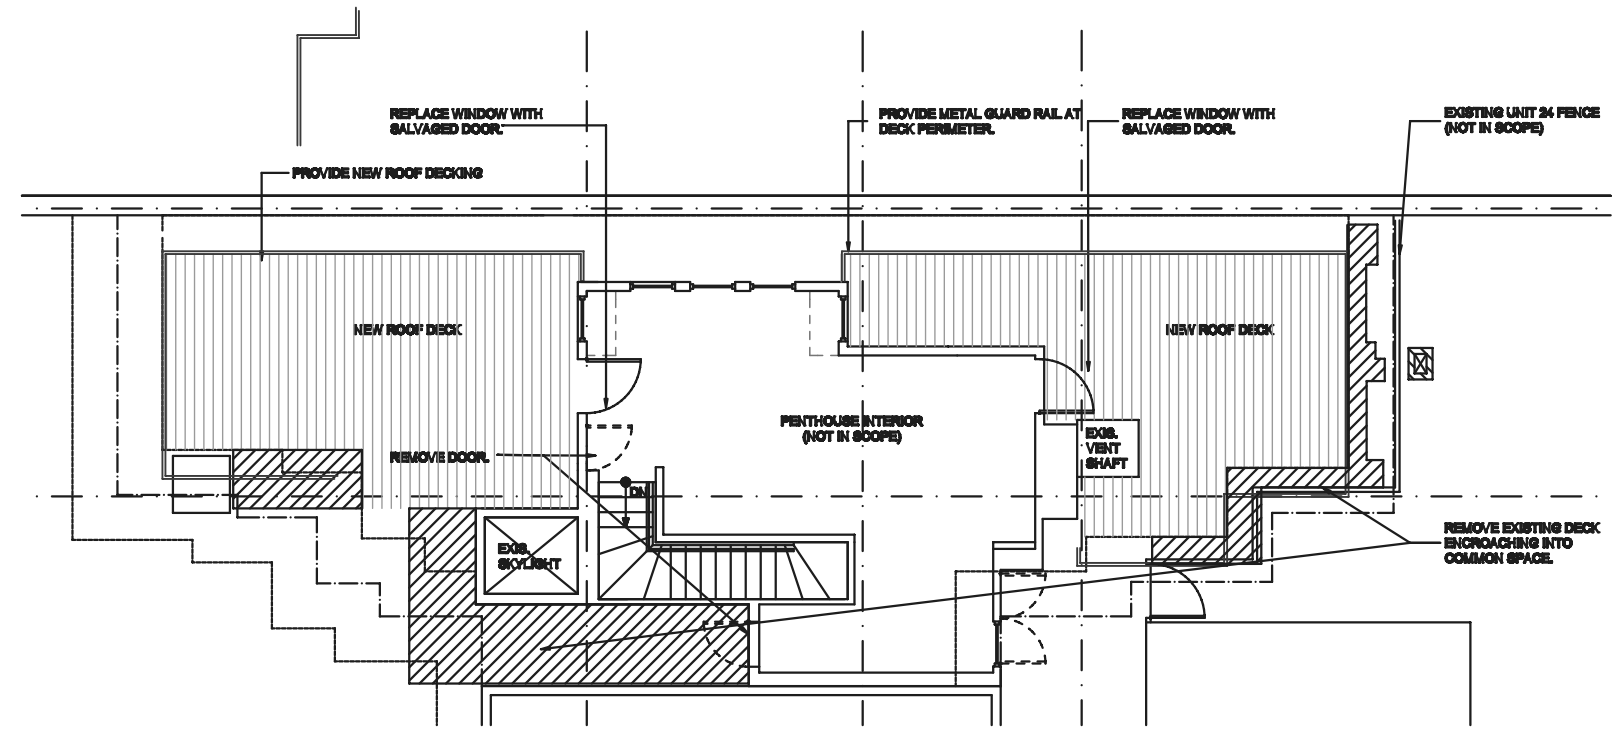

3 DECK PLAN

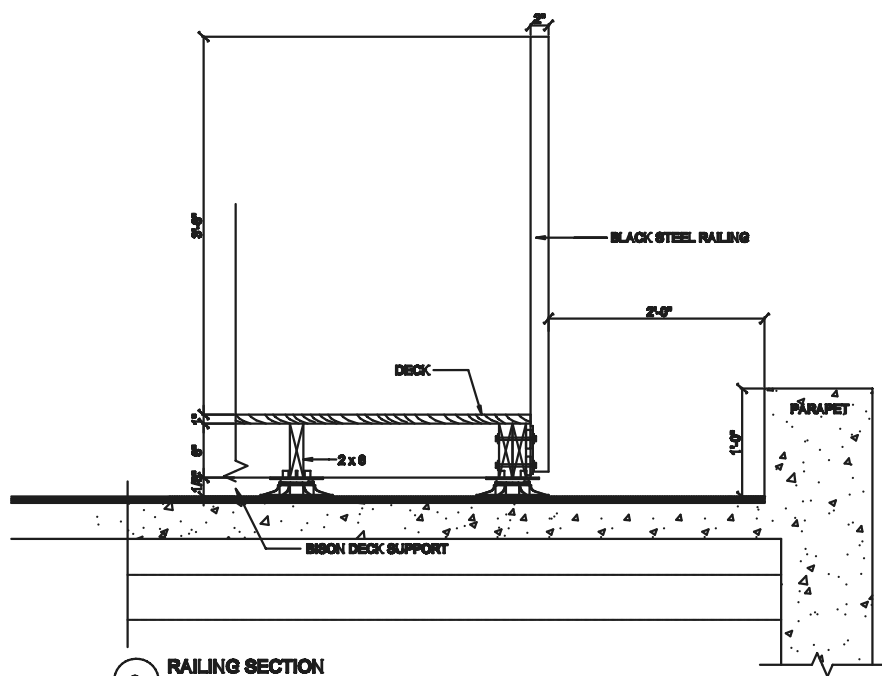

2 RAILING SECTION
SCALE 1-1/2" = 1'-0"

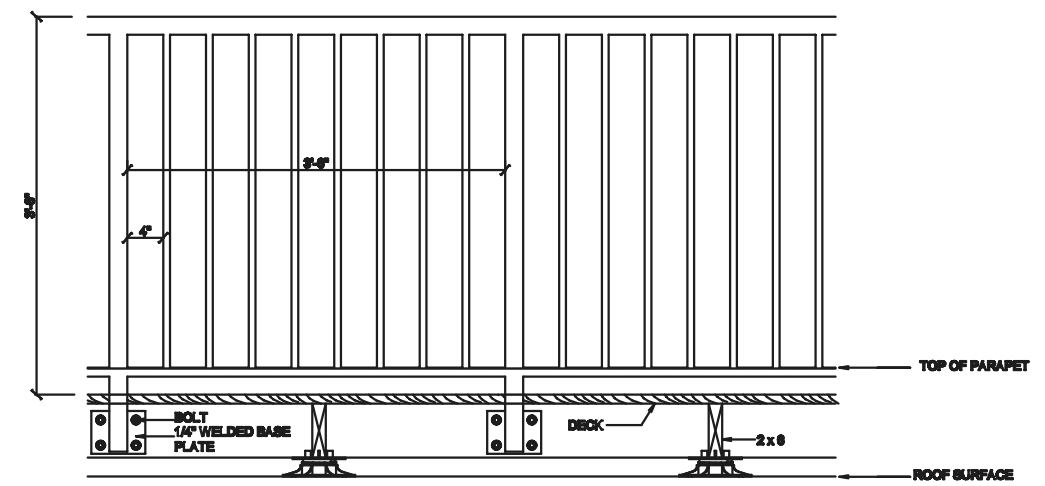

1 TYP. RAILING ELEVATION
SCALE 1-1/2" = 1'-0"

GENERAL NOTES

rev. 11/6/2019

SKETCH


ARCHITECT
HOWLAND + VOON ARCHITECTURE
100 Lincoln St. 8th Fl.
BOSTON, MA 02111
ph 617-617-6161
f 617-617-6168
BVO@HVAARCHITECTURE.COM

DATE 1704


DESIGNER EH

PROJECT
90 COMM AVE
UNIT 24 PENTHOUSE
80 COMMONWEALTH AVE
UNIT 24
BOSTON, MA 02116


DATE OCT 07 2019

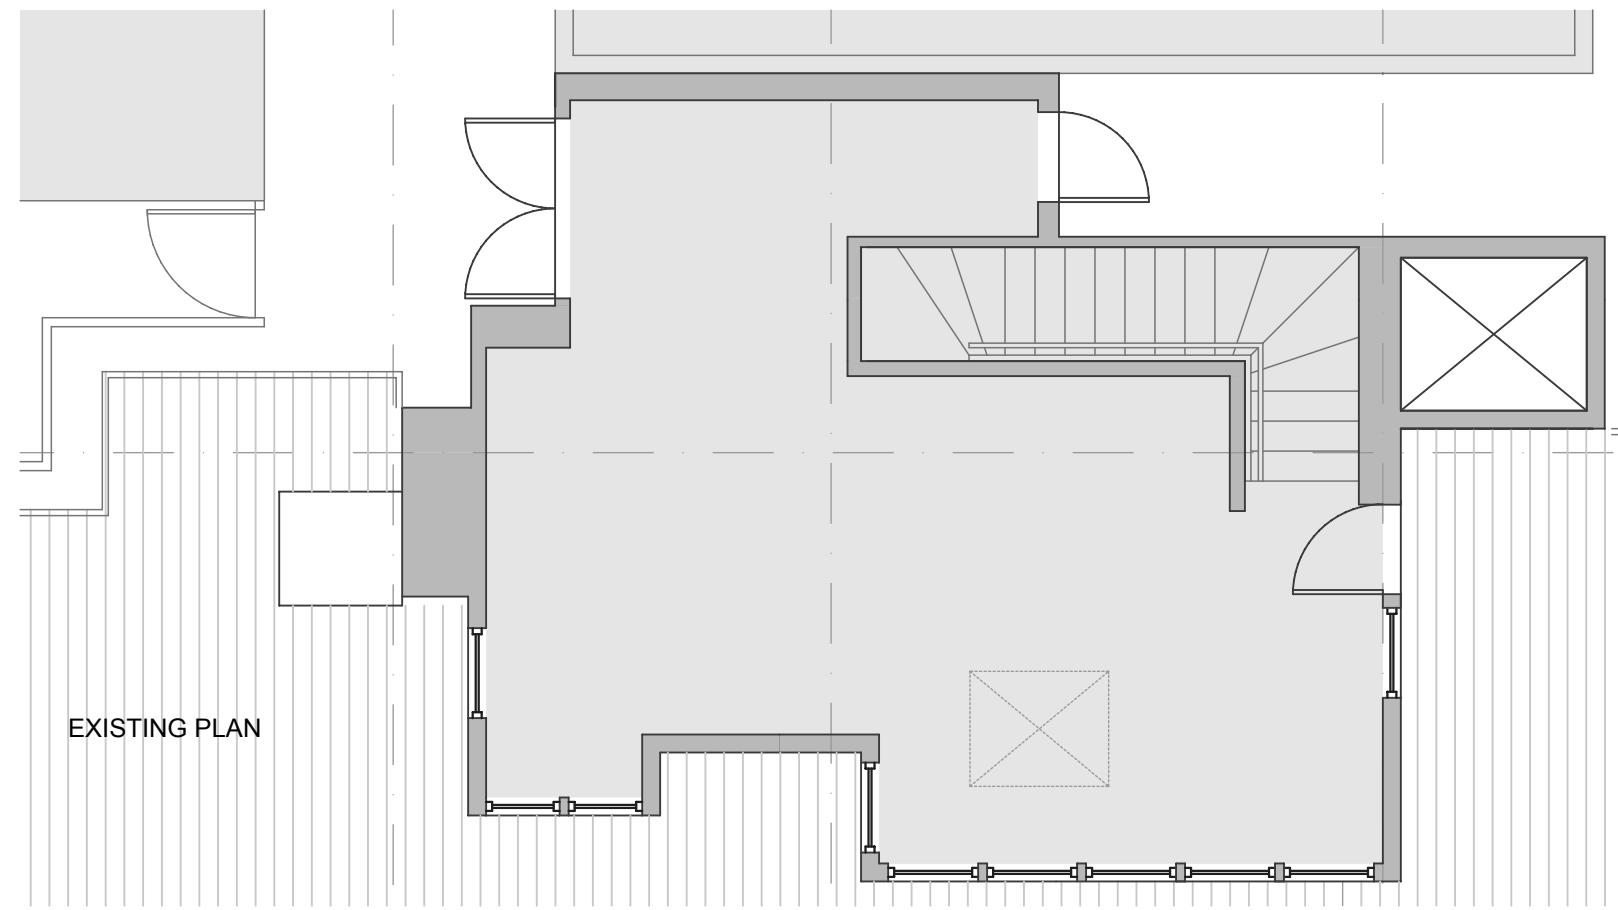


EXISTING PLAN

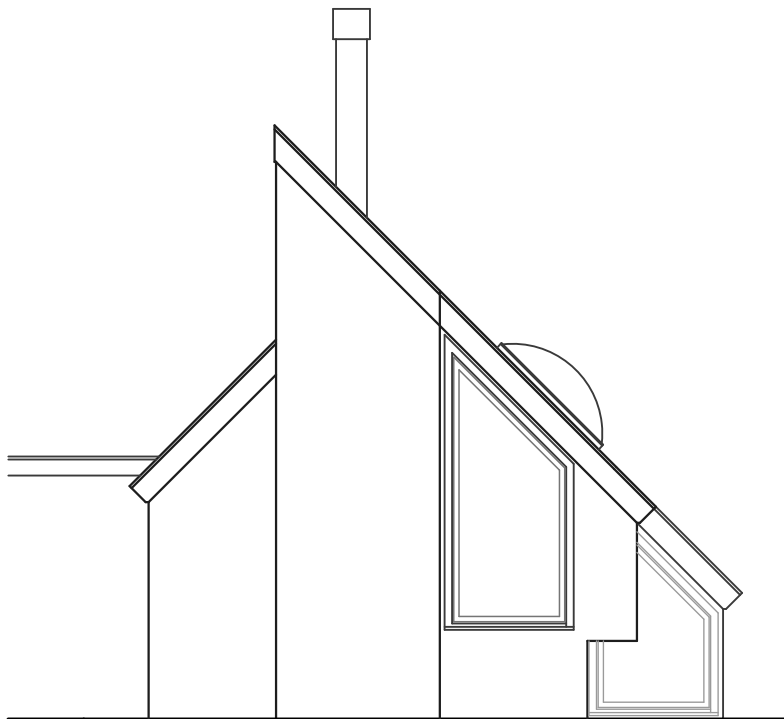

NORTH ELEVATION

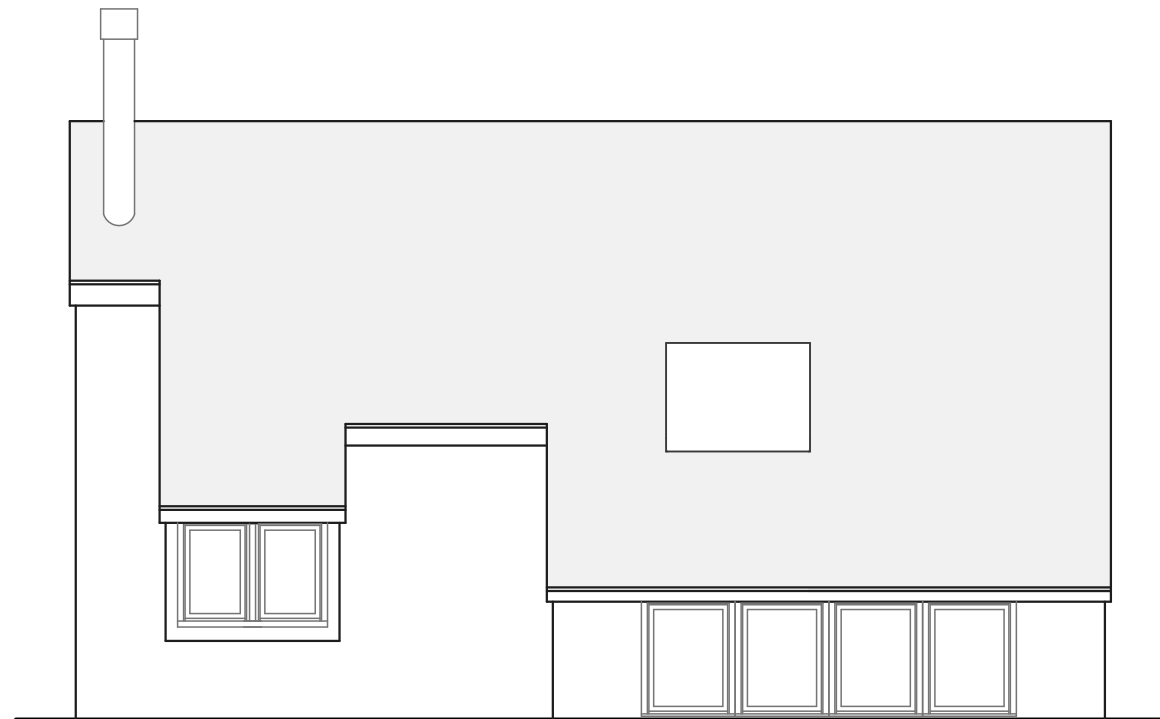

WEST ELEVATION

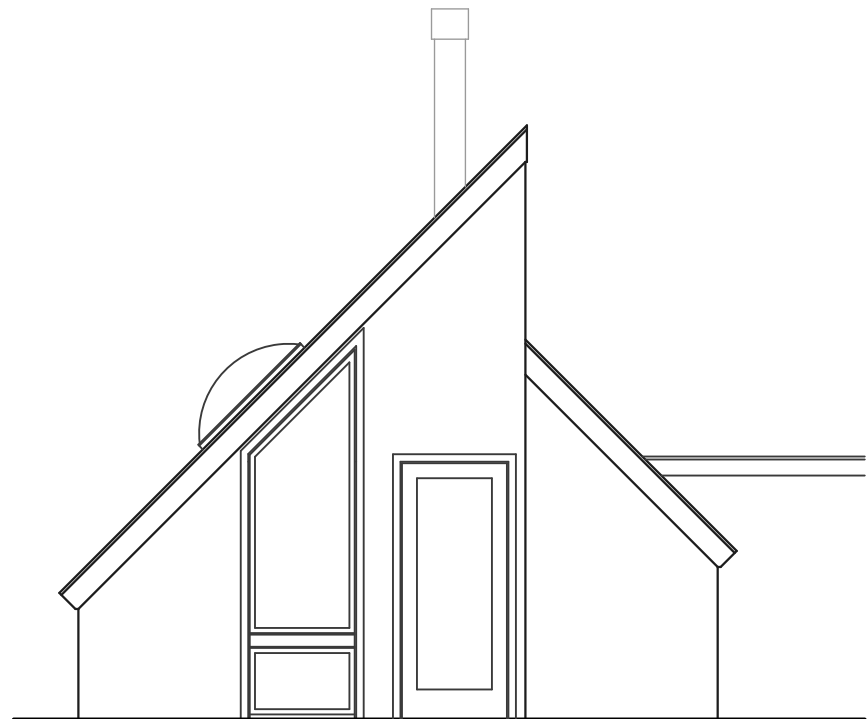

SOUTH ELEVATION

SCALE 3/16" = 1'-0"

90 COMMONWEALTH AVE.
EXISTING UNIT 24 PENTHOUSE



6 NOVEMBER 2019




Clarendon Street Playground View
90 Commonwealth Avenue




Commonwealth Avenue View Detail
90 Commonwealth Avenue

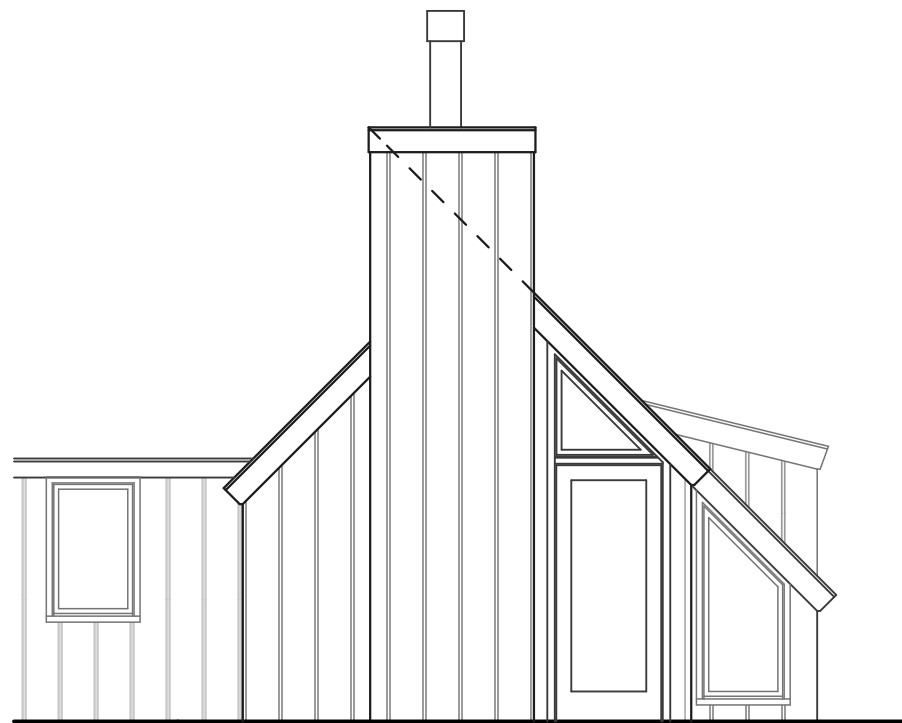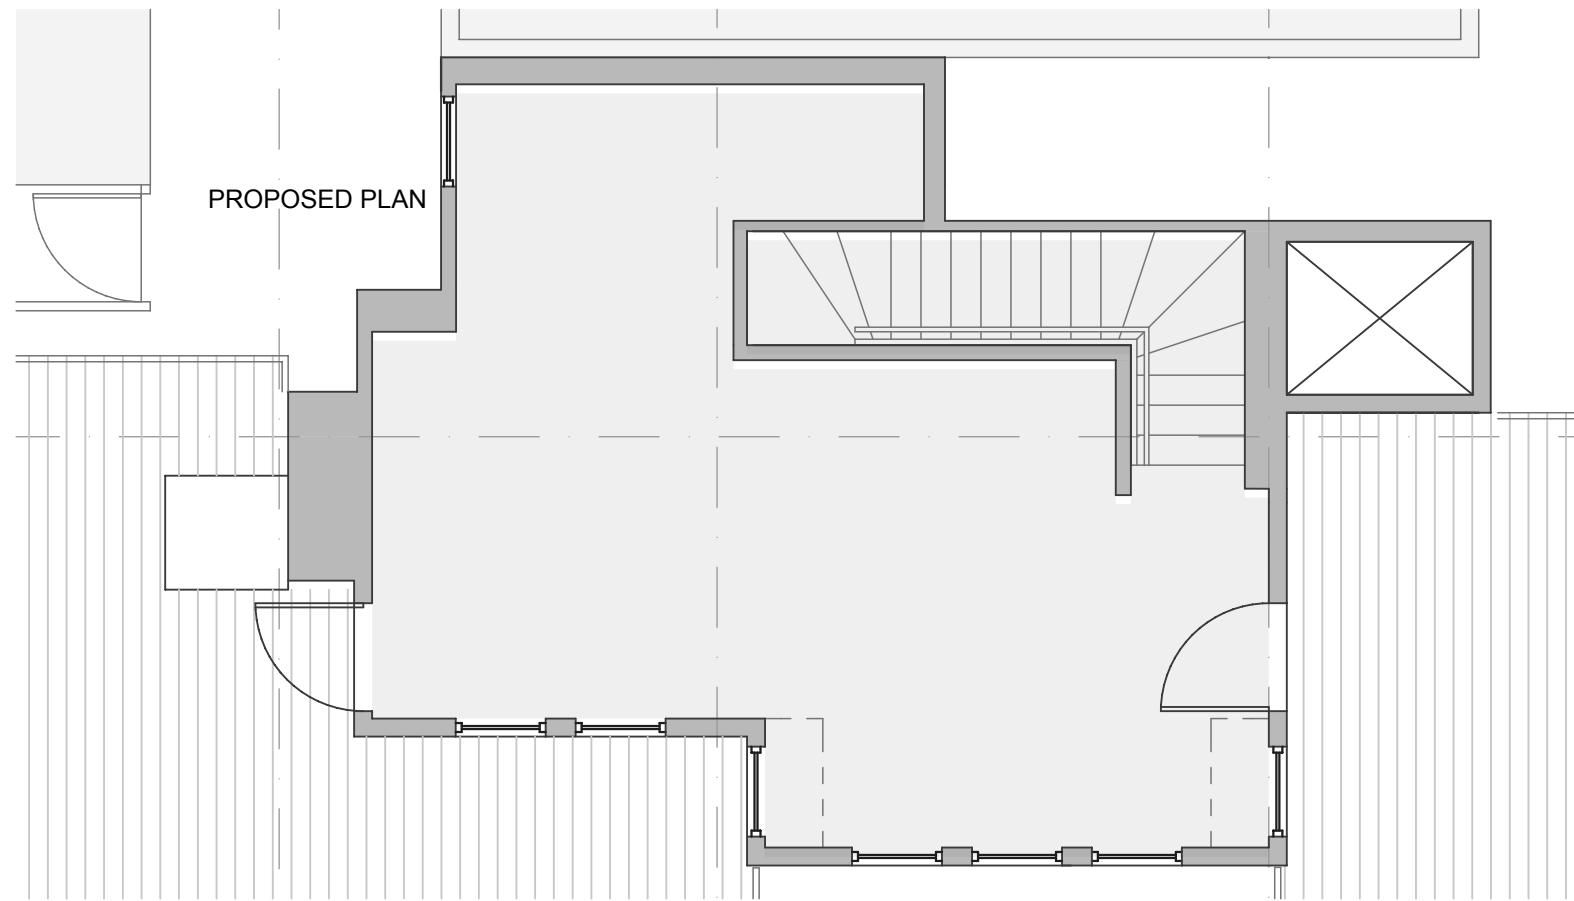

NORTH ELEVATION

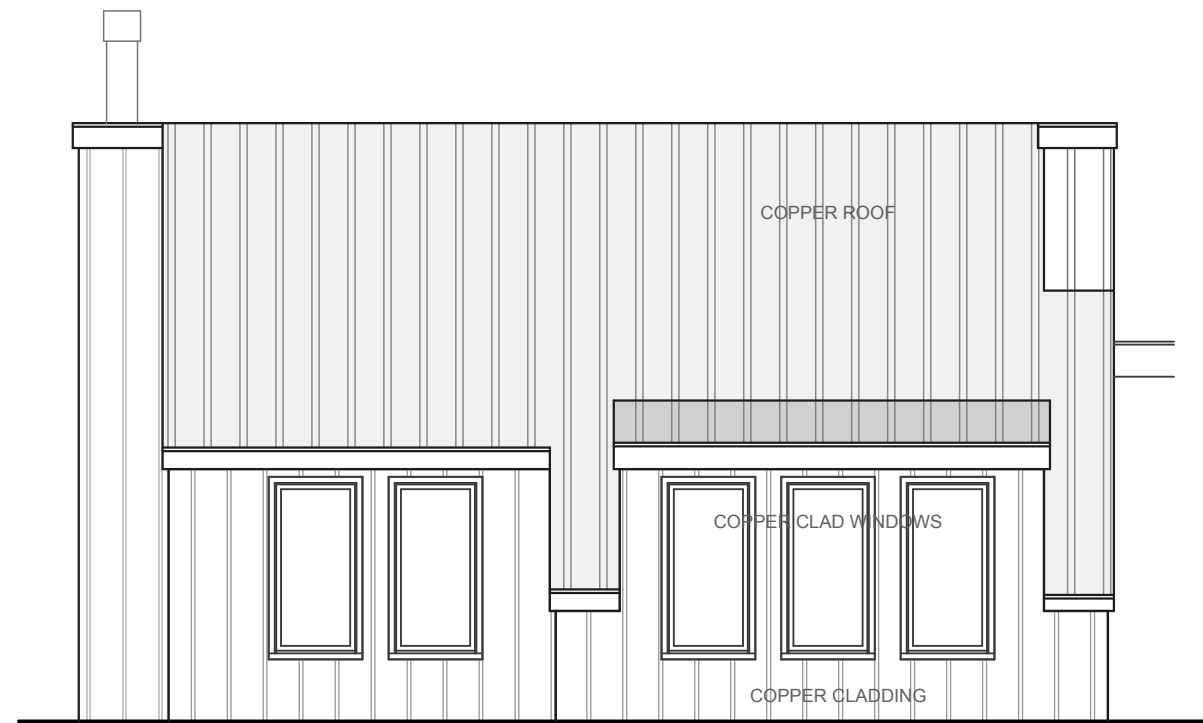

WEST ELEVATION

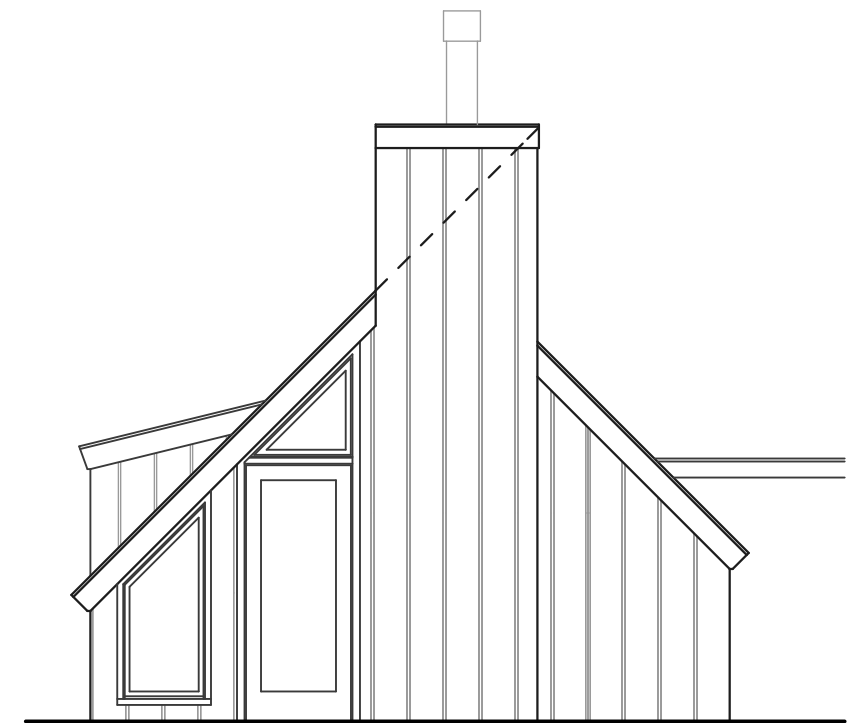

SOUTH ELEVATION

SCALE 3/16" = 1'-0"

90 COMMONWEALTH AVE.
PROPOSED UNIT 24 PENTHOUSE

6 NOVEMBER 2019