

Replace rubber roofing, gutter & chimney flashing at ell (not visible from public way)

Repair existing slate siding and dormer roofing as required

Repair and paint wood trim & siding to match existing

Paint all trim & window sashes throughout to match existing


Repoint brick as required throughout. Mortar mixture shall be 1 part cement to 2 parts lime to 7 parts sand.

Repoint brick as required throughout. Mortar mixture shall be 1 part cement to 2 parts lime to 7 parts sand.


Paint all trim & window sashes throughout to match existing

Repaint brick wall to match existing.


FRONT ELEVATION VIA WEST CEDAR STREET

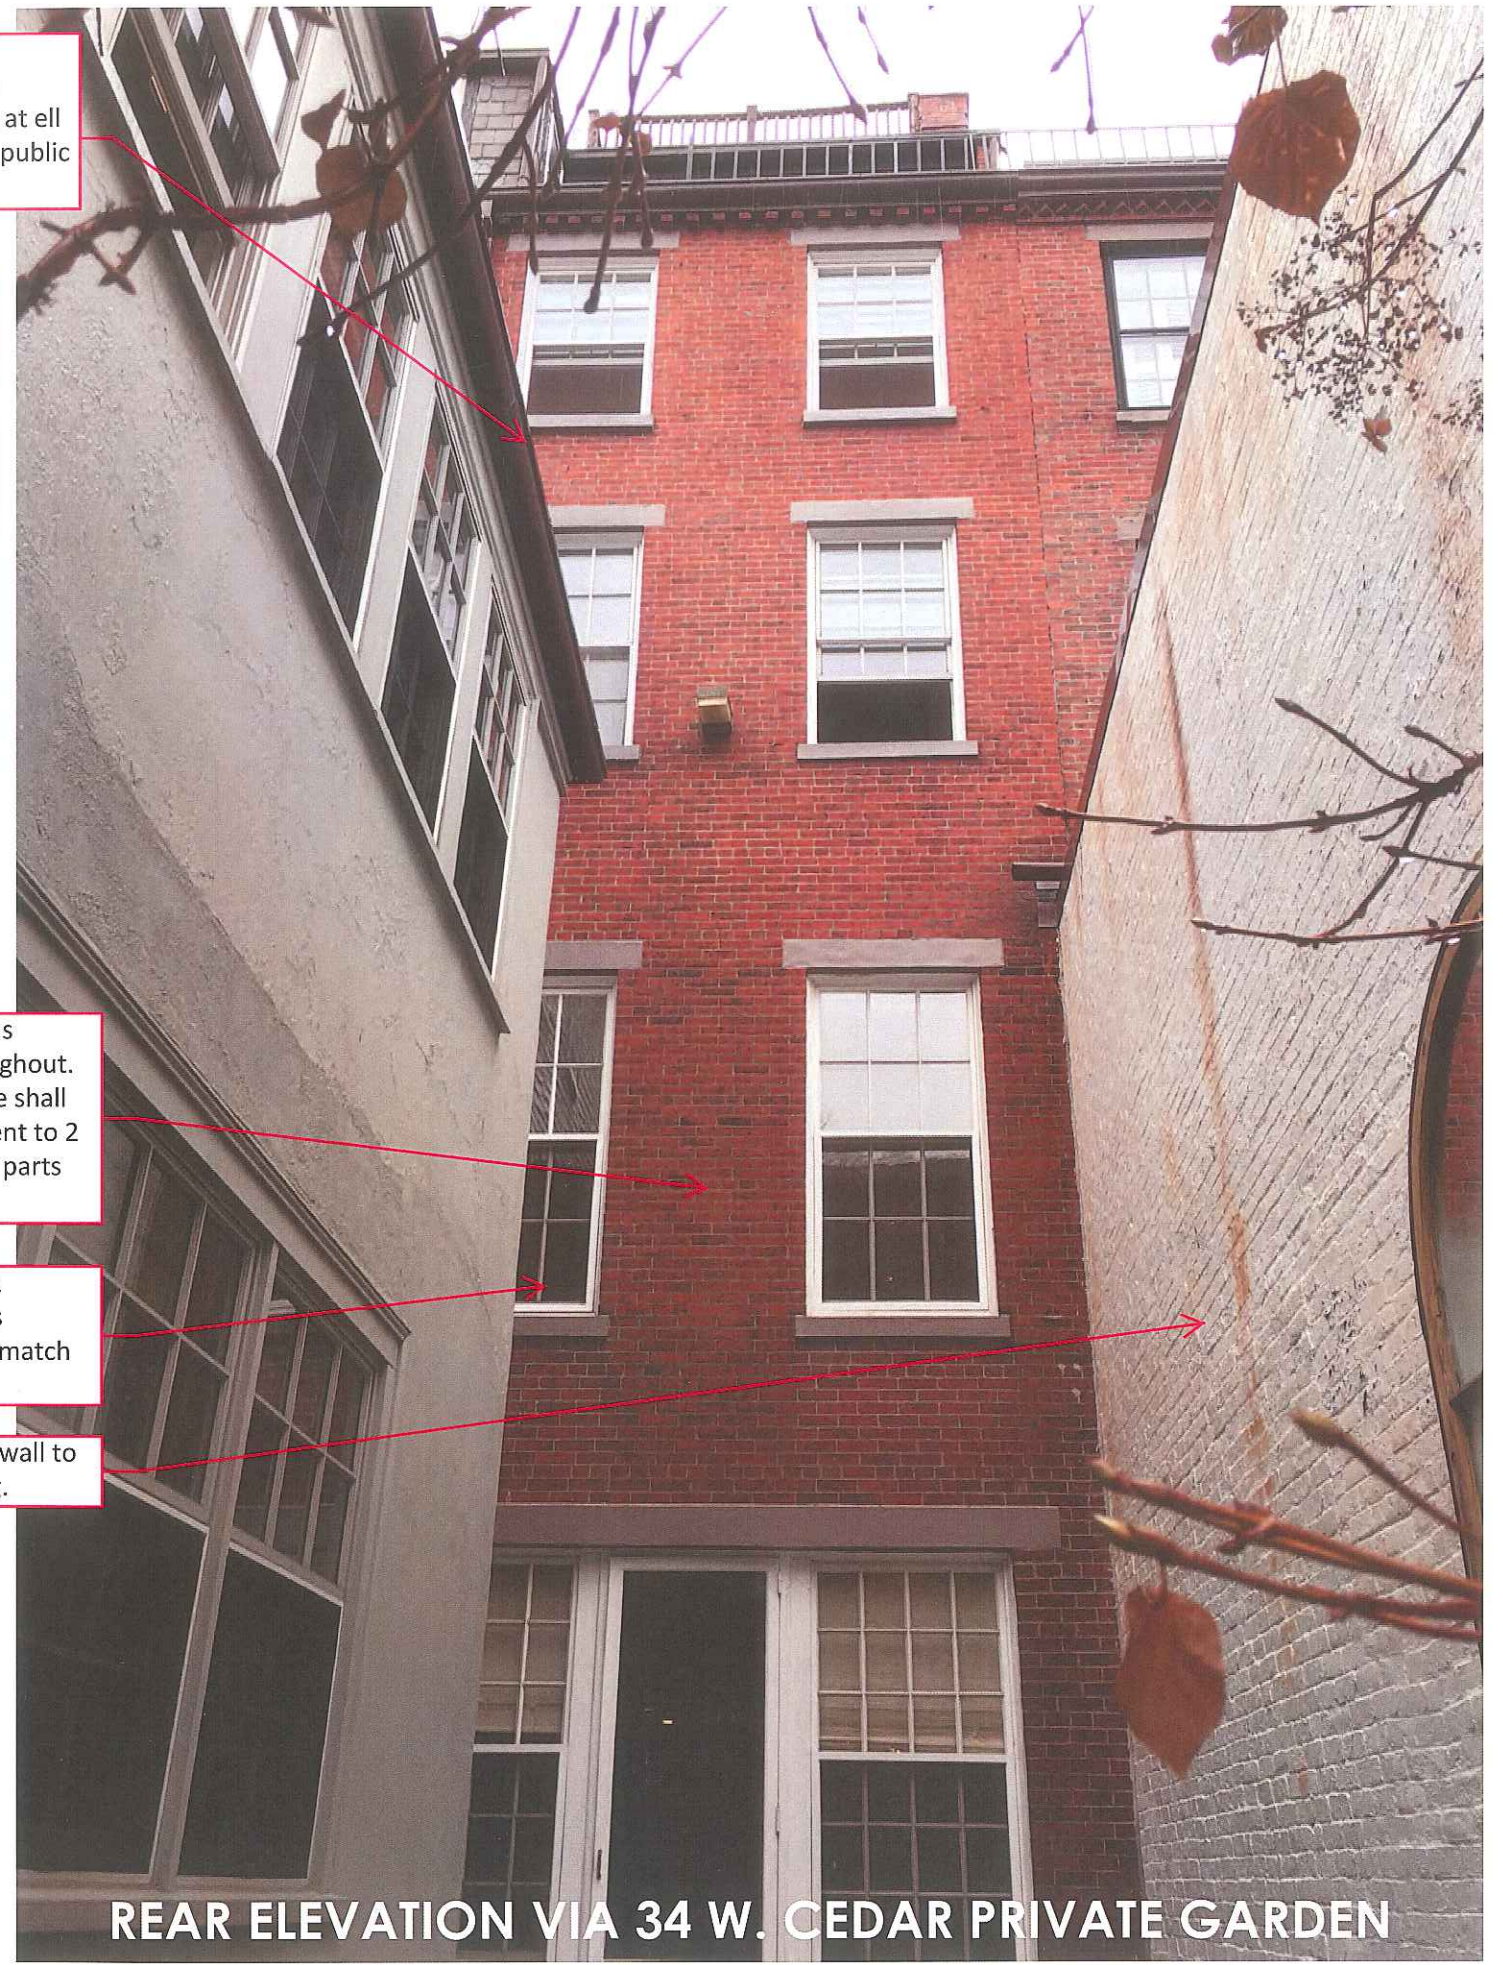


REAR ELEVATION VIA 34 W. CEDAR PRIVATE GARDEN

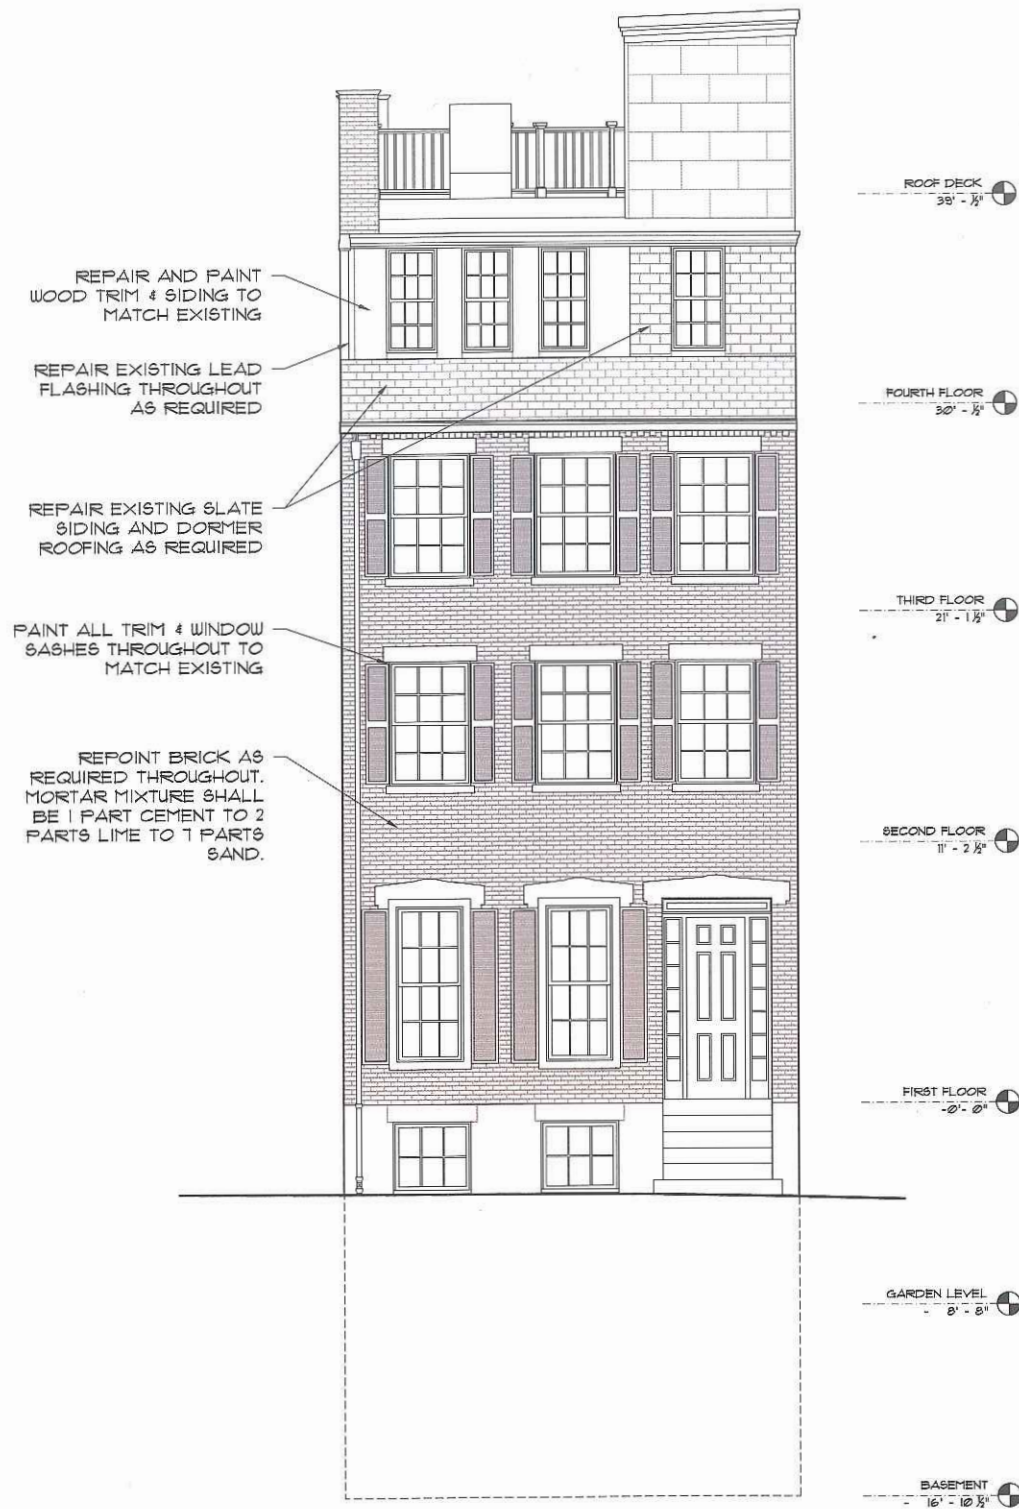

1 FRONT EXTERIOR ELEVATION
SCALE: 1/8" = 1'-0"

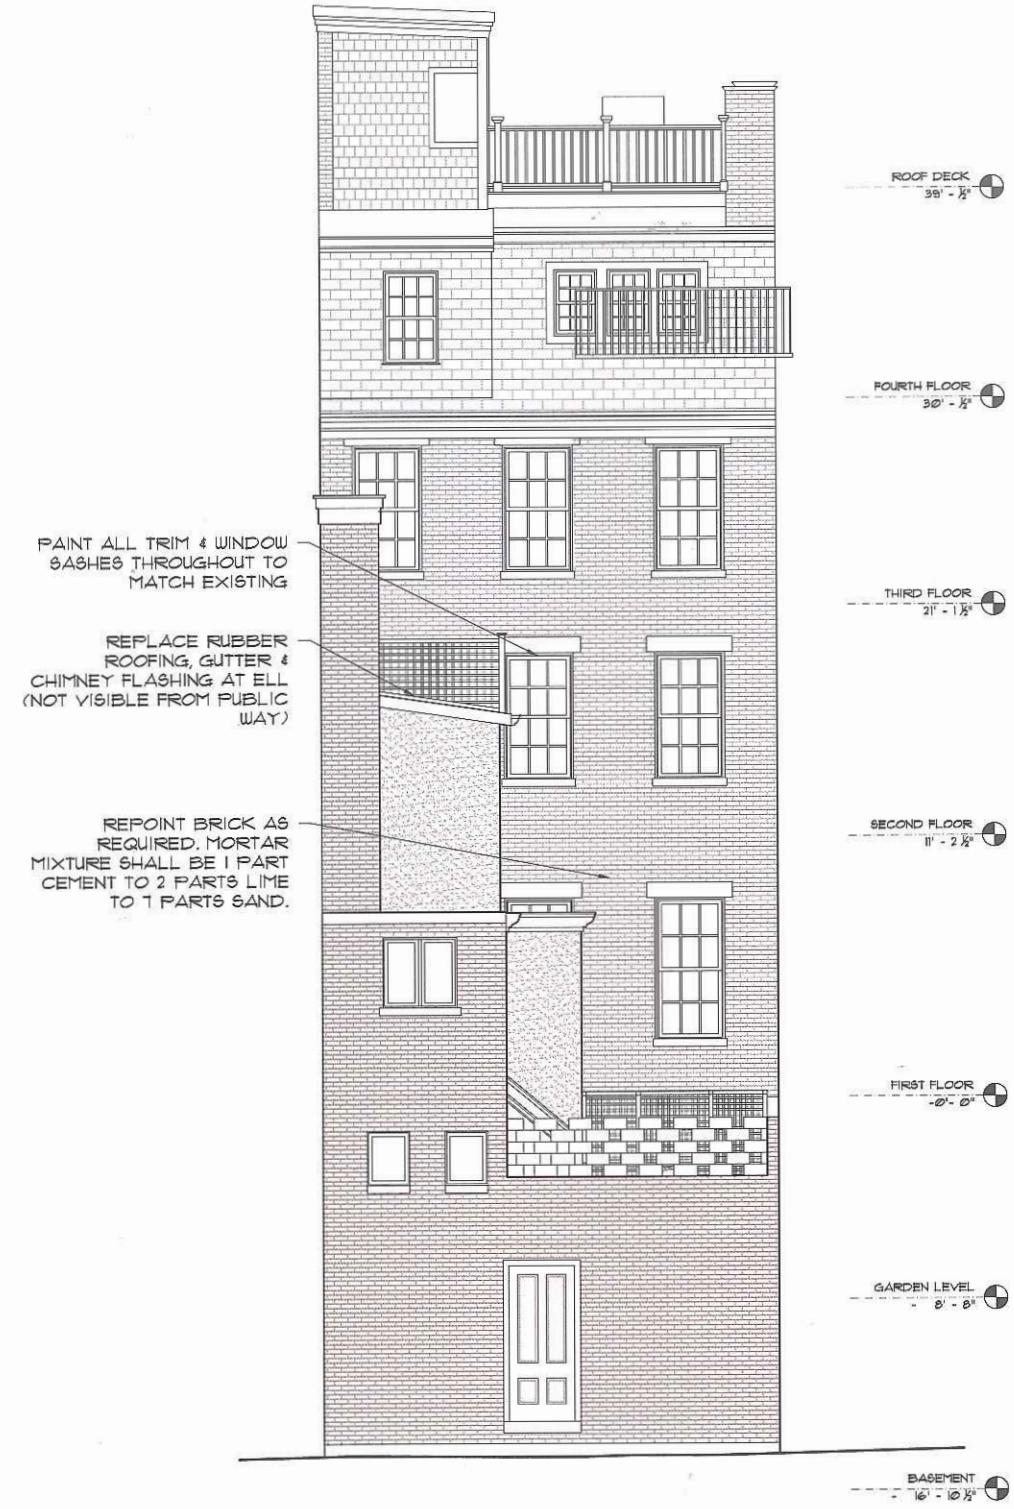

2 REAR EXTERIOR ELEVATION
SCALE: 1/8" = 1'-0"

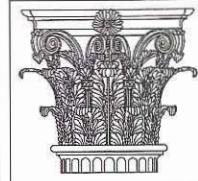

PAULI & URIBE
ARCHITECTS LLC
Classic Architecture
Interior Design
121 Mount Vernon Street
Boston, Massachusetts, 02108
617 227 0954 • www.pauli-uribe.com

34 WEST CEDAR STREET

BOSTON, MA 02108

SHEET TITLE:
PROPOSED
FRONT & REAR
EXTERIOR ELEVATIONS
DATE: APRIL 17, 2020
SCALE: AS NOTED
DRAWN: JGUR & RJP
CHECKED: JGUR & MZP

SHEET NO.
A-1