

227 NEWBURY GROUND
FLOOR - COPLEY


227 Newbury Street
Boston, MA 02116

© Silverman Trykowski Associates, Inc. expressly reserves its common law copyright and other property rights in these plans. These plans are not to be reproduced, changed or copied in any form or manner whatsoever nor are they to be assigned to any third party without first obtaining the expressed written permission and consent of Silverman Trykowski Associates, Inc.



125 Broad Street, 7th Floor
Boston, MA 02110
t: 617.426.1501
f: 617.426.5491

www.sta-design.com

 

No.	Description	Date

Scale
Project Number 2020.88
Date 01/20/21
Drawn by AV
Checked by TT


A- 001
PHOTOS




PUBLIC ALLEY 433



FROM PUBLIC ALLEY 433 TO DOOR

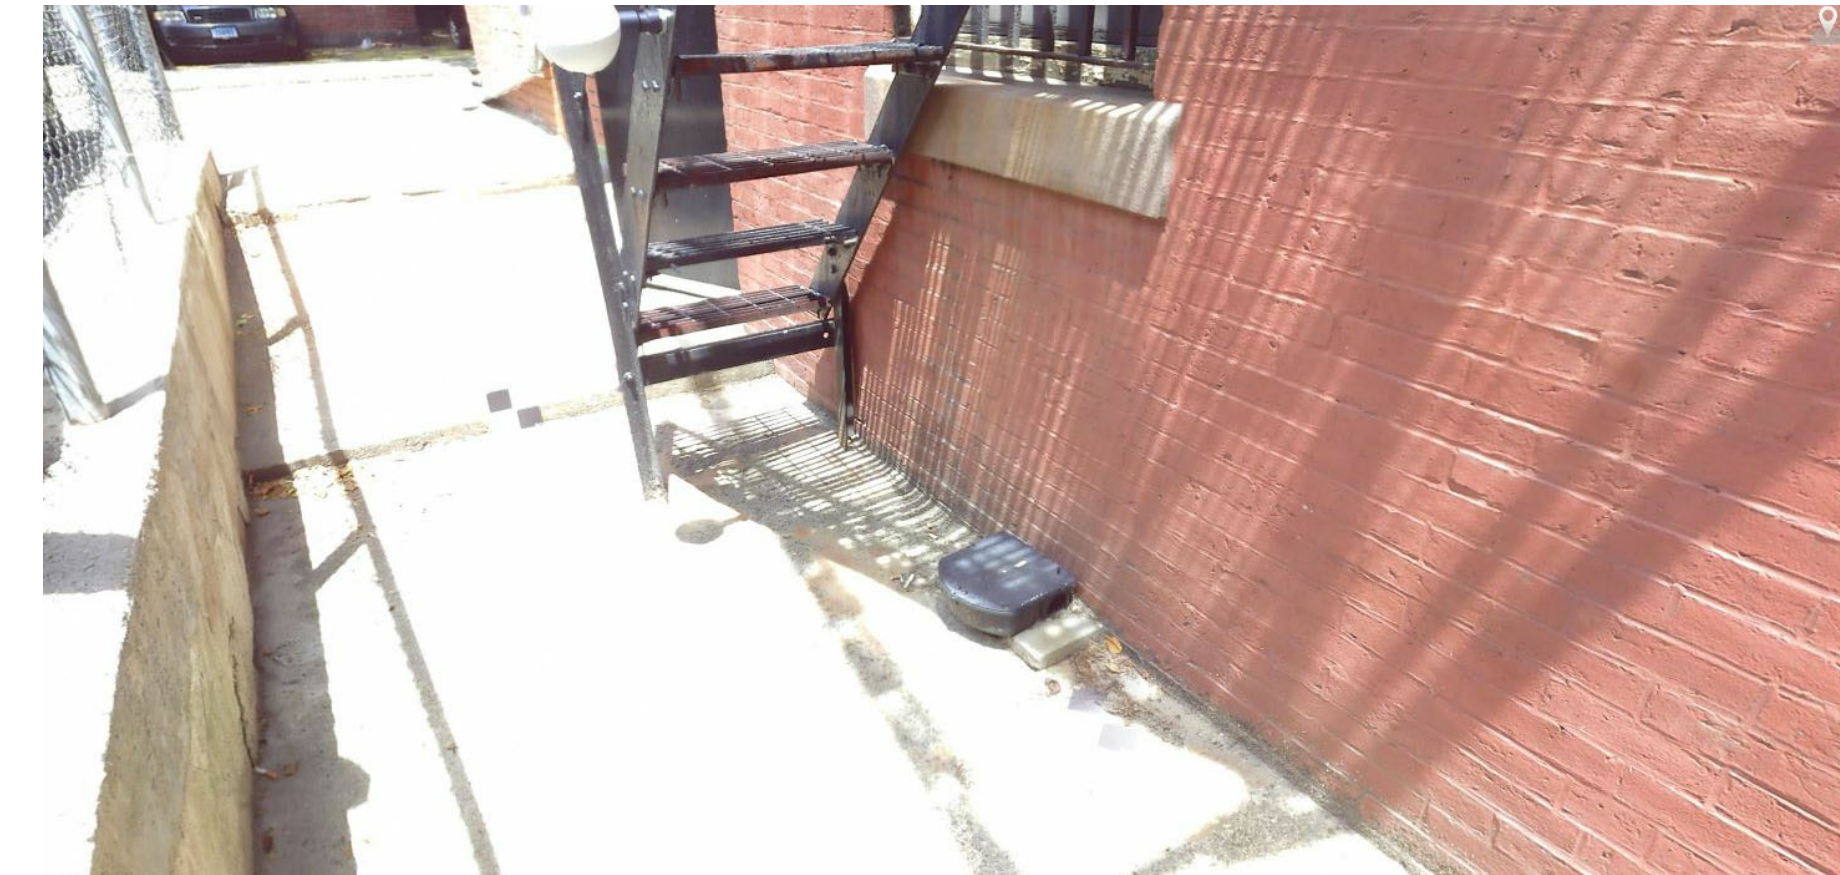

FROM PUBLIC ALLEY 433 TO FIRE ESCAPE

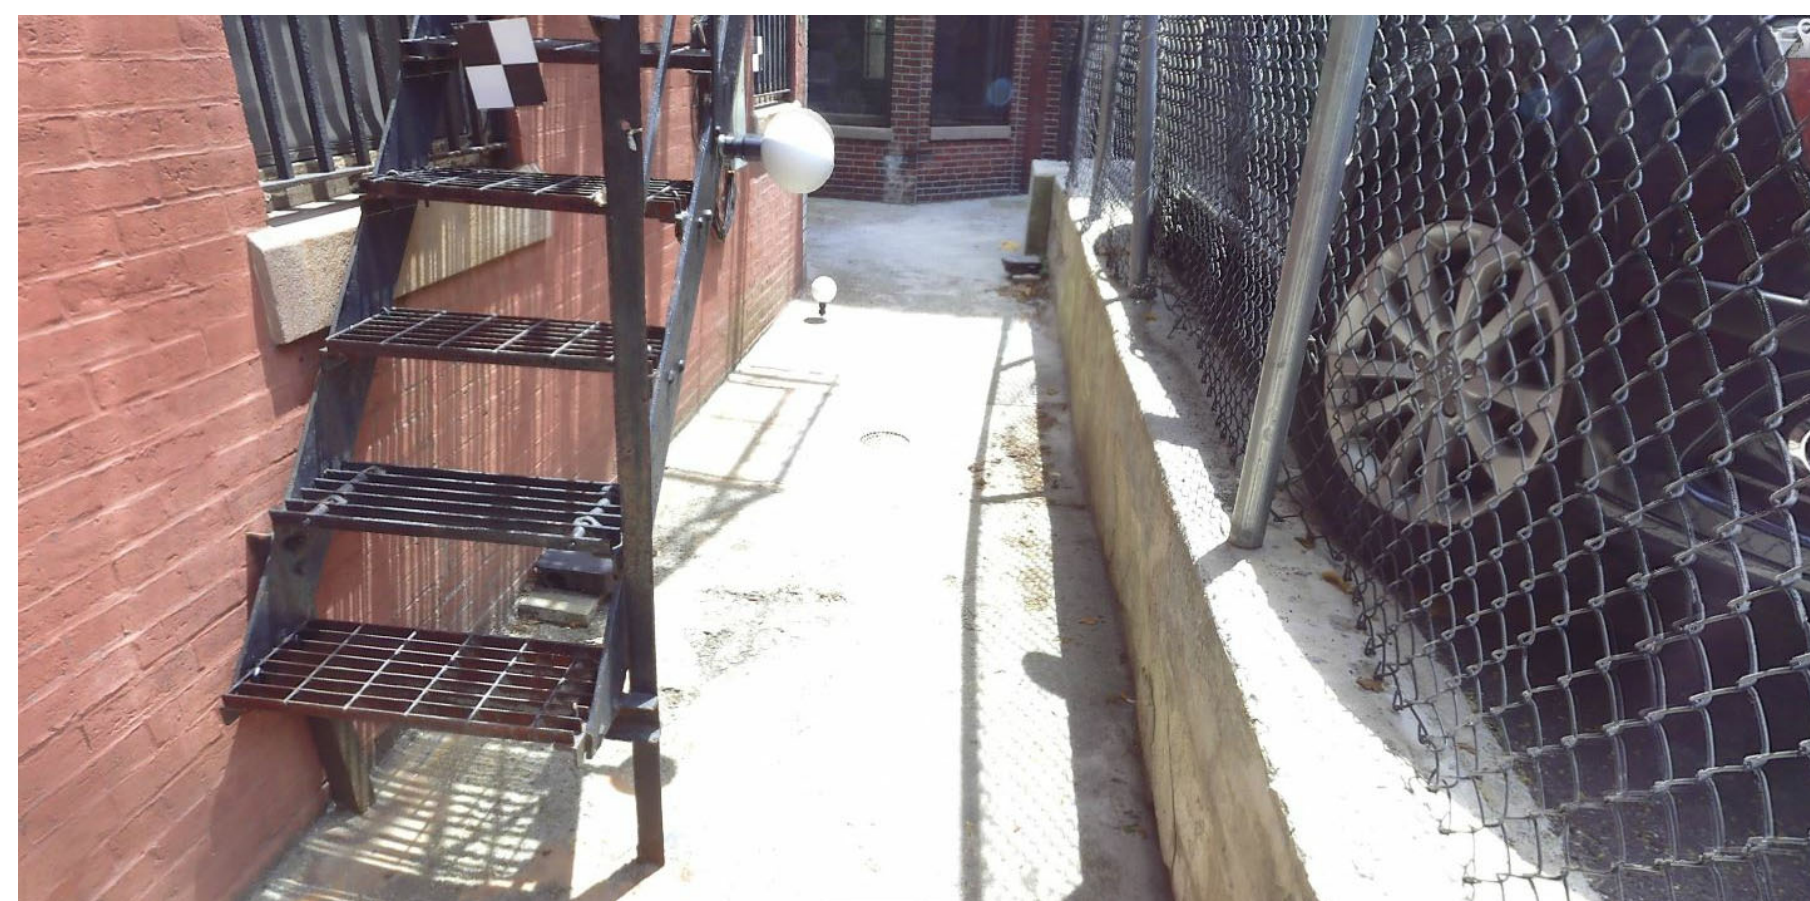

FROM FIRE ESCAPE TO END OF PROPERTY PATH



END OF PROPERTY PATH



END OF PROPERTY PATH

227 NEWBURY GROUND FLOOR - COPLEY


227 Newbury Street
Boston, MA 02116

© Silverman Trykowski Associates, Inc. expressly reserves its common law copyright and other property rights in these plans. These plans are not to be reproduced, changed or copied in any form or manner whatsoever nor are they to be assigned to any third party without first obtaining the expressed written permission and consent of Silverman Trykowski Associates, Inc.




125 Broad Street, 7th Floor
Boston, MA 02110
t: 617.426.1501
f: 617.426.5491

www.sta-design.com

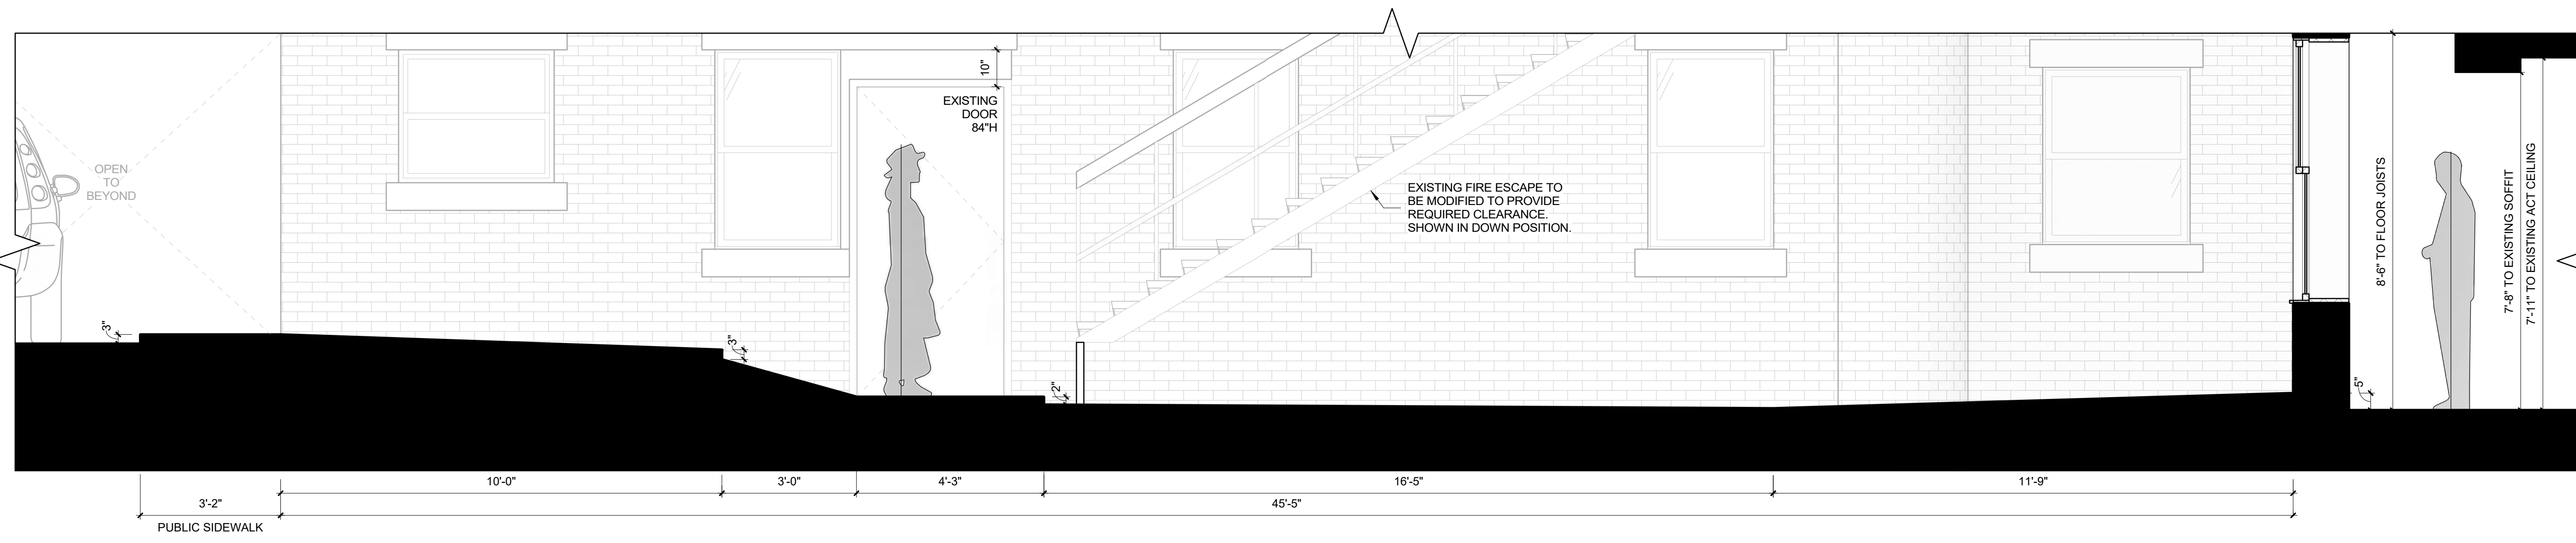


1 EXISTING - GROUND FLOOR SECTION
1/2" = 1'-0"

NOTE: EXISTING PLAN FOR REFERENCE ONLY

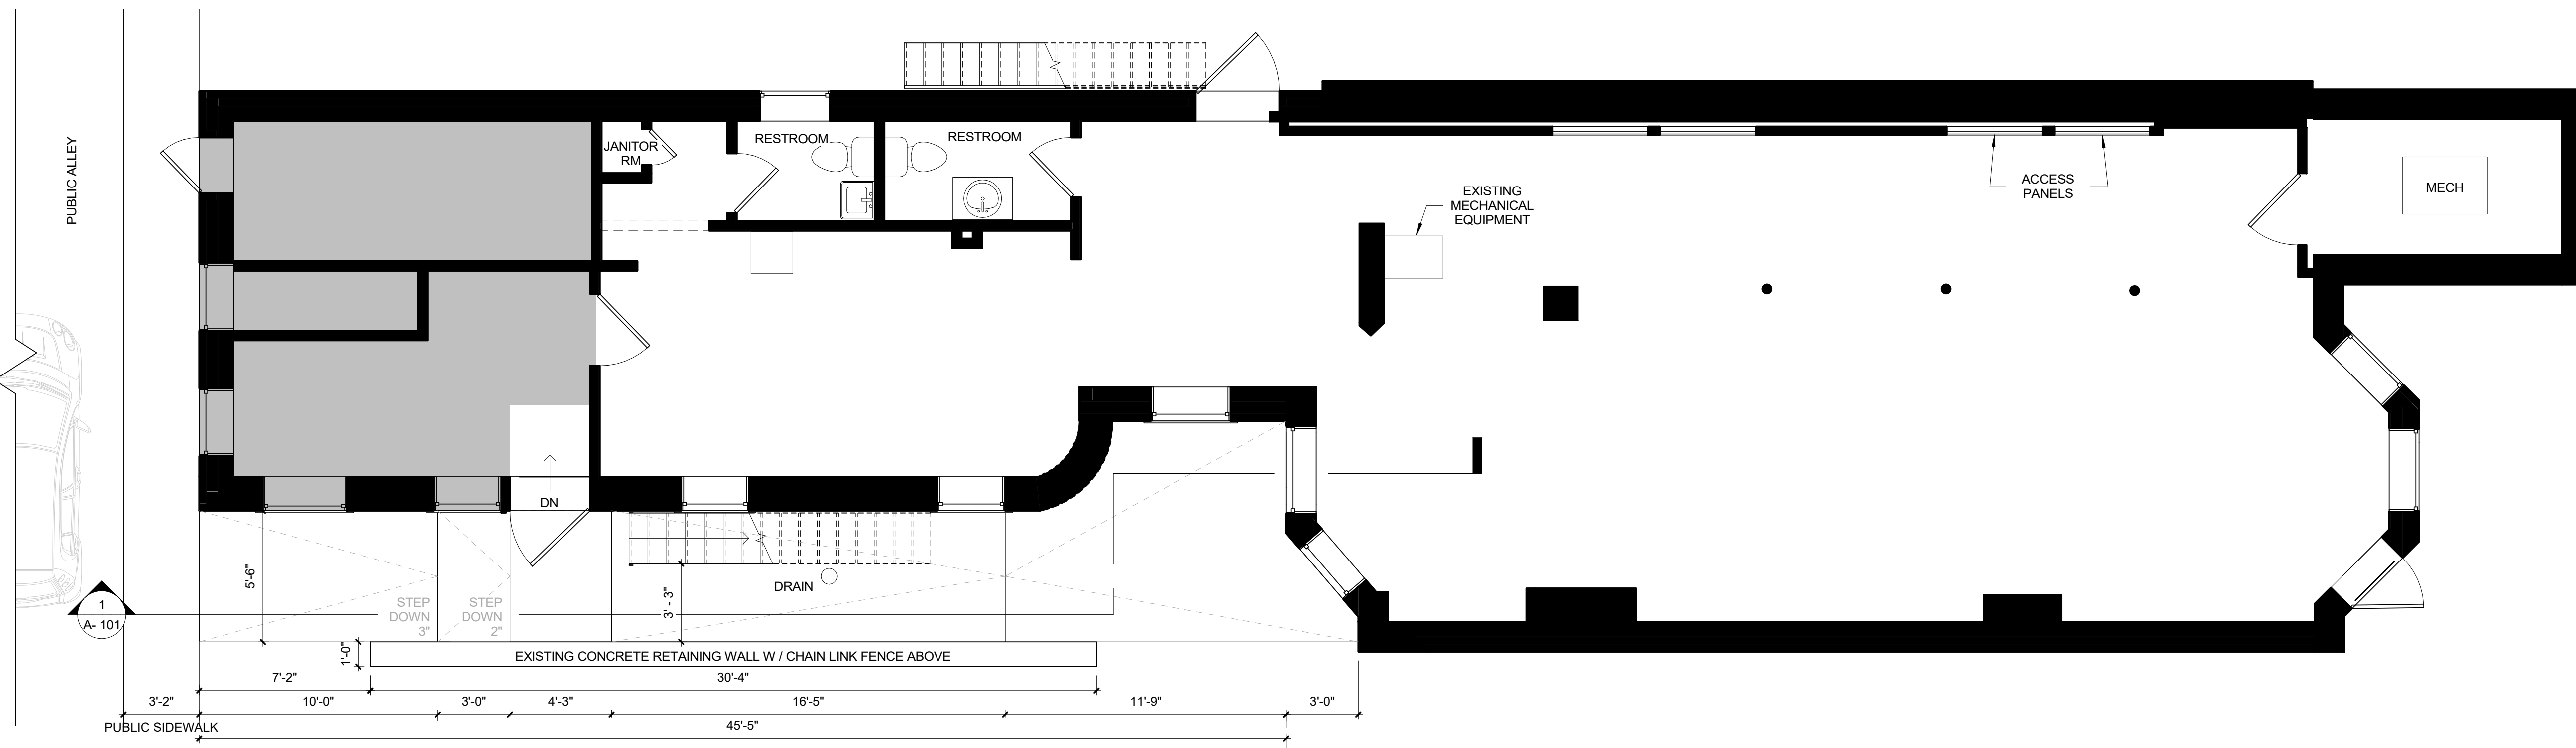

2 EXISTING - GROUND FLOOR PLAN
1/4" = 1'-0"

 

No.	Description	Date

Scale: As indicated
Project Number: 2020.88
Date: 01/20/21
Drawn by: AV
Checked by: TT

A- 101
EXISTING FLOOR PLAN

227 NEWBURY GROUND FLOOR - COPLEY


227 Newbury Street
Boston, MA 02116

© Silverman Trykowski Associates, Inc. expressly reserves its common law copyright and other property rights in these plans. These plans are not to be reproduced, changed or copied in any form or manner whatsoever nor are they to be assigned to any third party without first obtaining the expressed written permission and consent of Silverman Trykowski Associates, Inc.




125 Broad Street, 7th Floor
Boston, MA 02110
t: 617.426.1501
f: 617.426.5491


www.sta-design.com

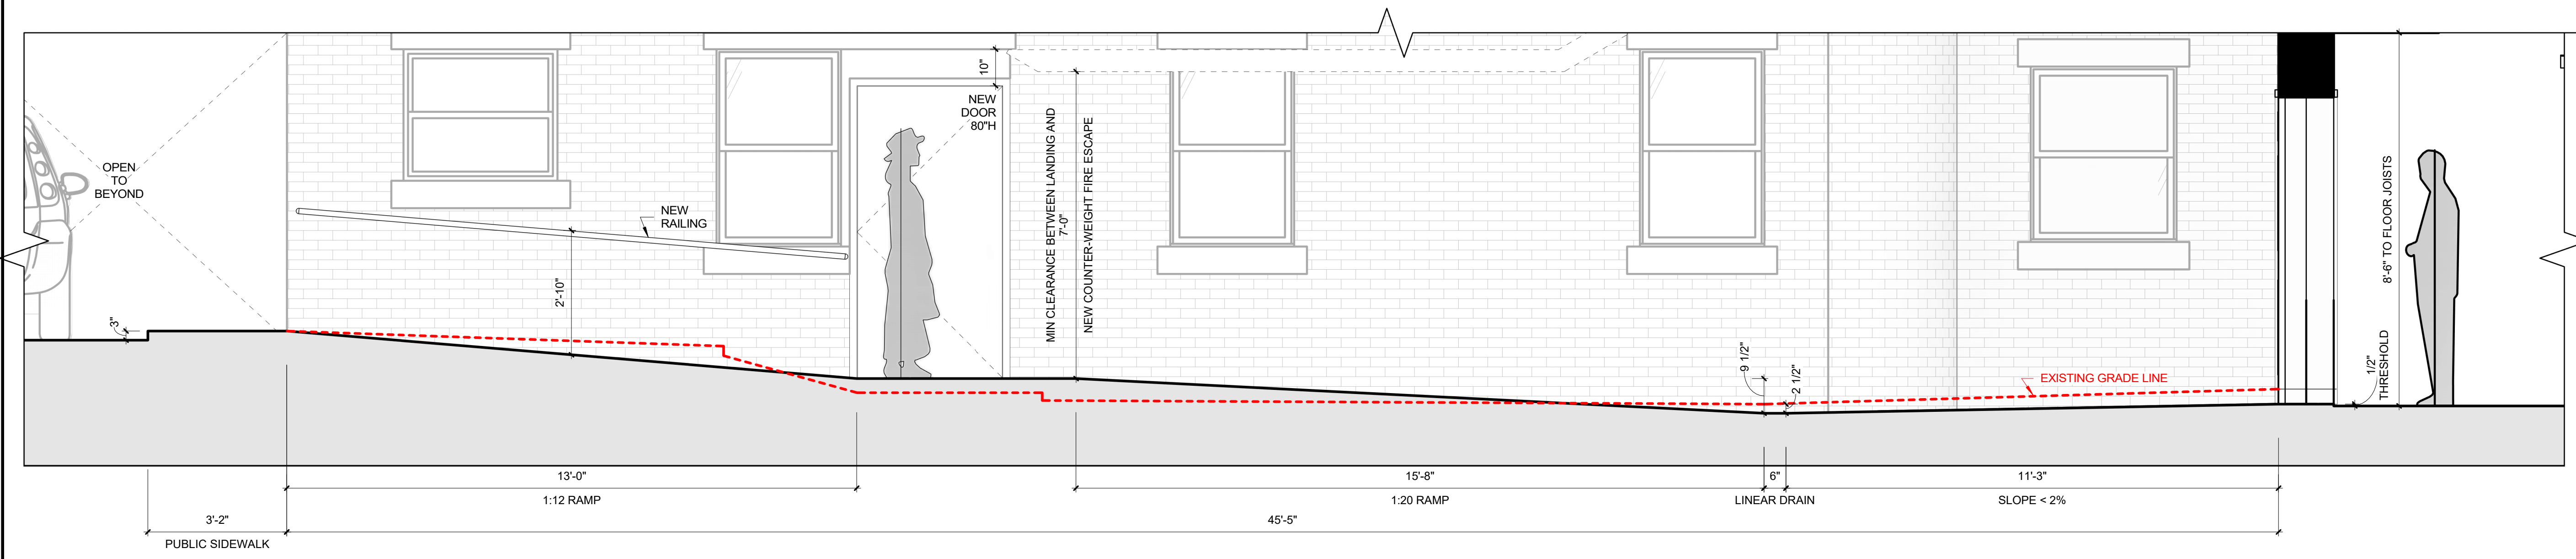

1 PROPOSED - GROUND FLOOR SECTION
1/2" = 1'-0"

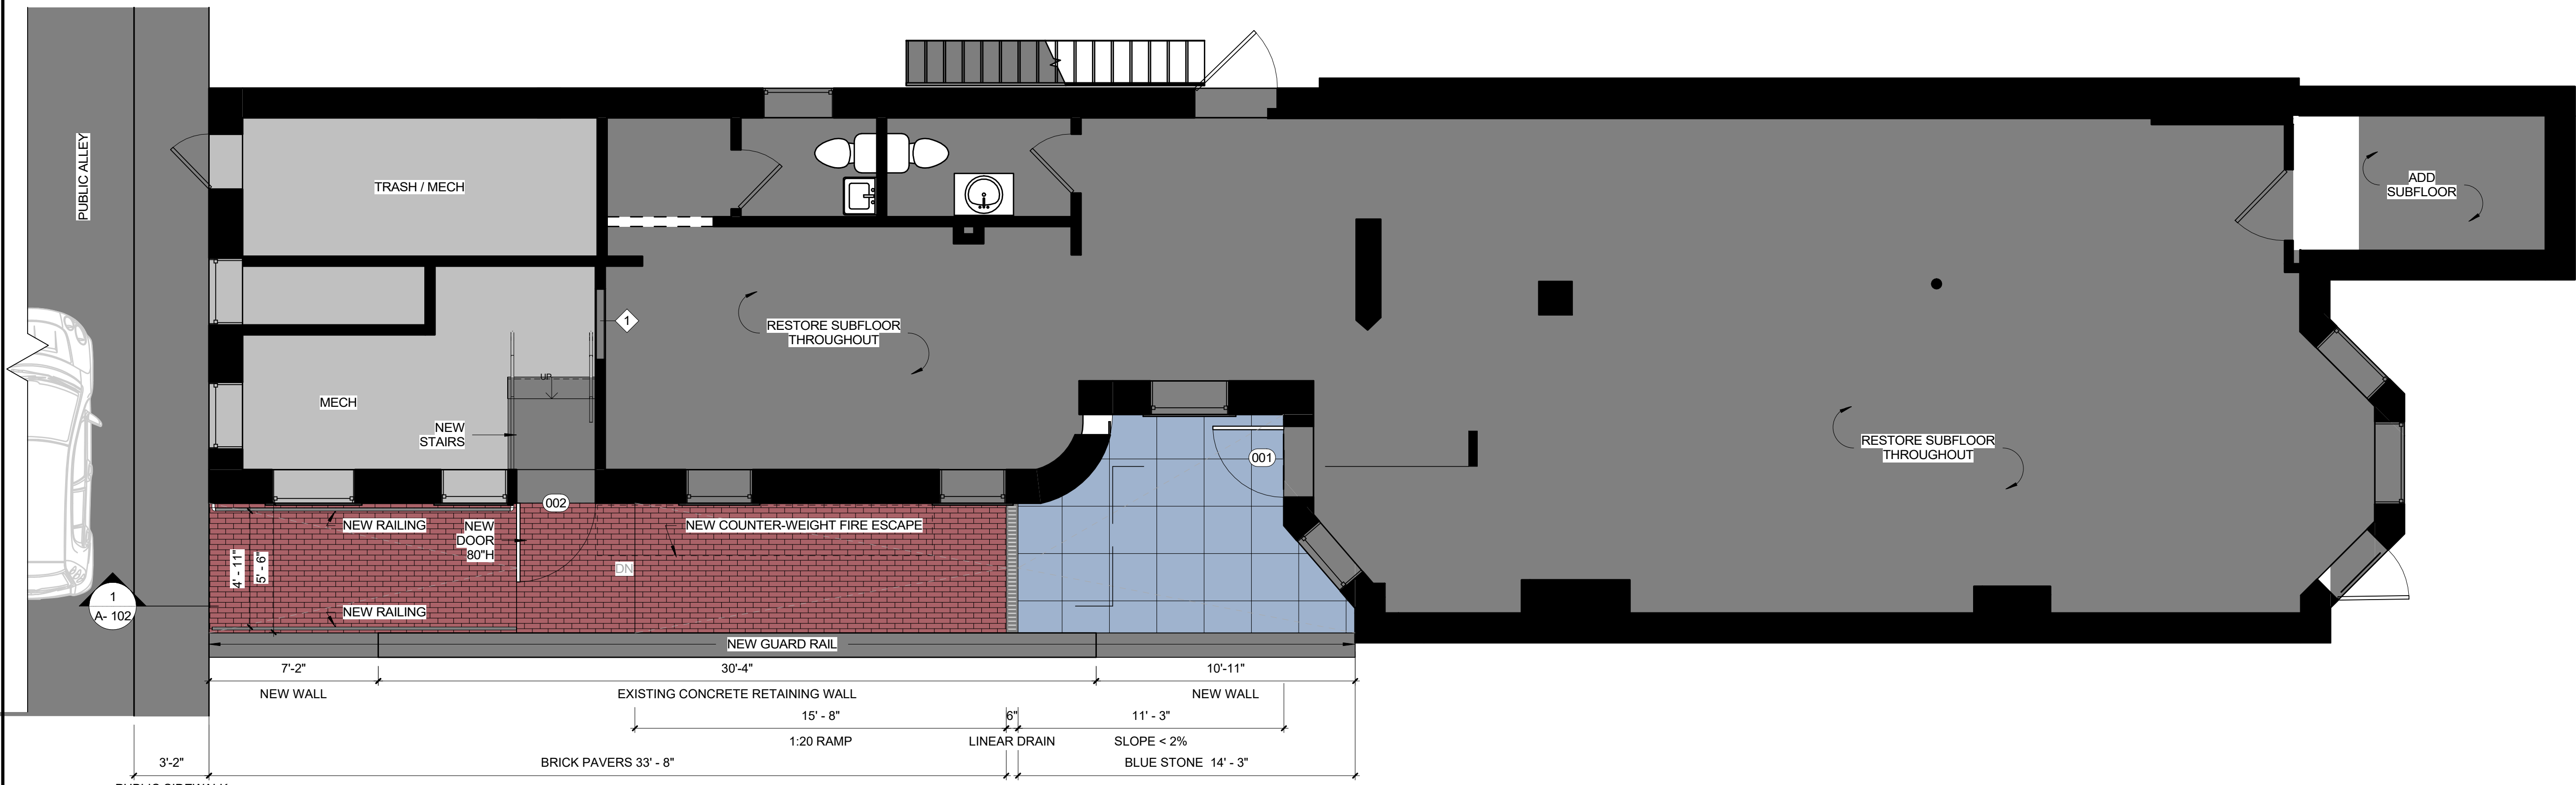



2 PROPOSED - GROUND FLOOR PLAN
1/4" = 1'-0"

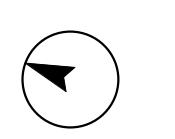


No.	Description	Date

Scale	As indicated
Project Number	2020.88
Date	01/20/21
Drawn by	YLZ/AV
Checked by	TT

A- 102
PROPOSED FLOOR PLAN

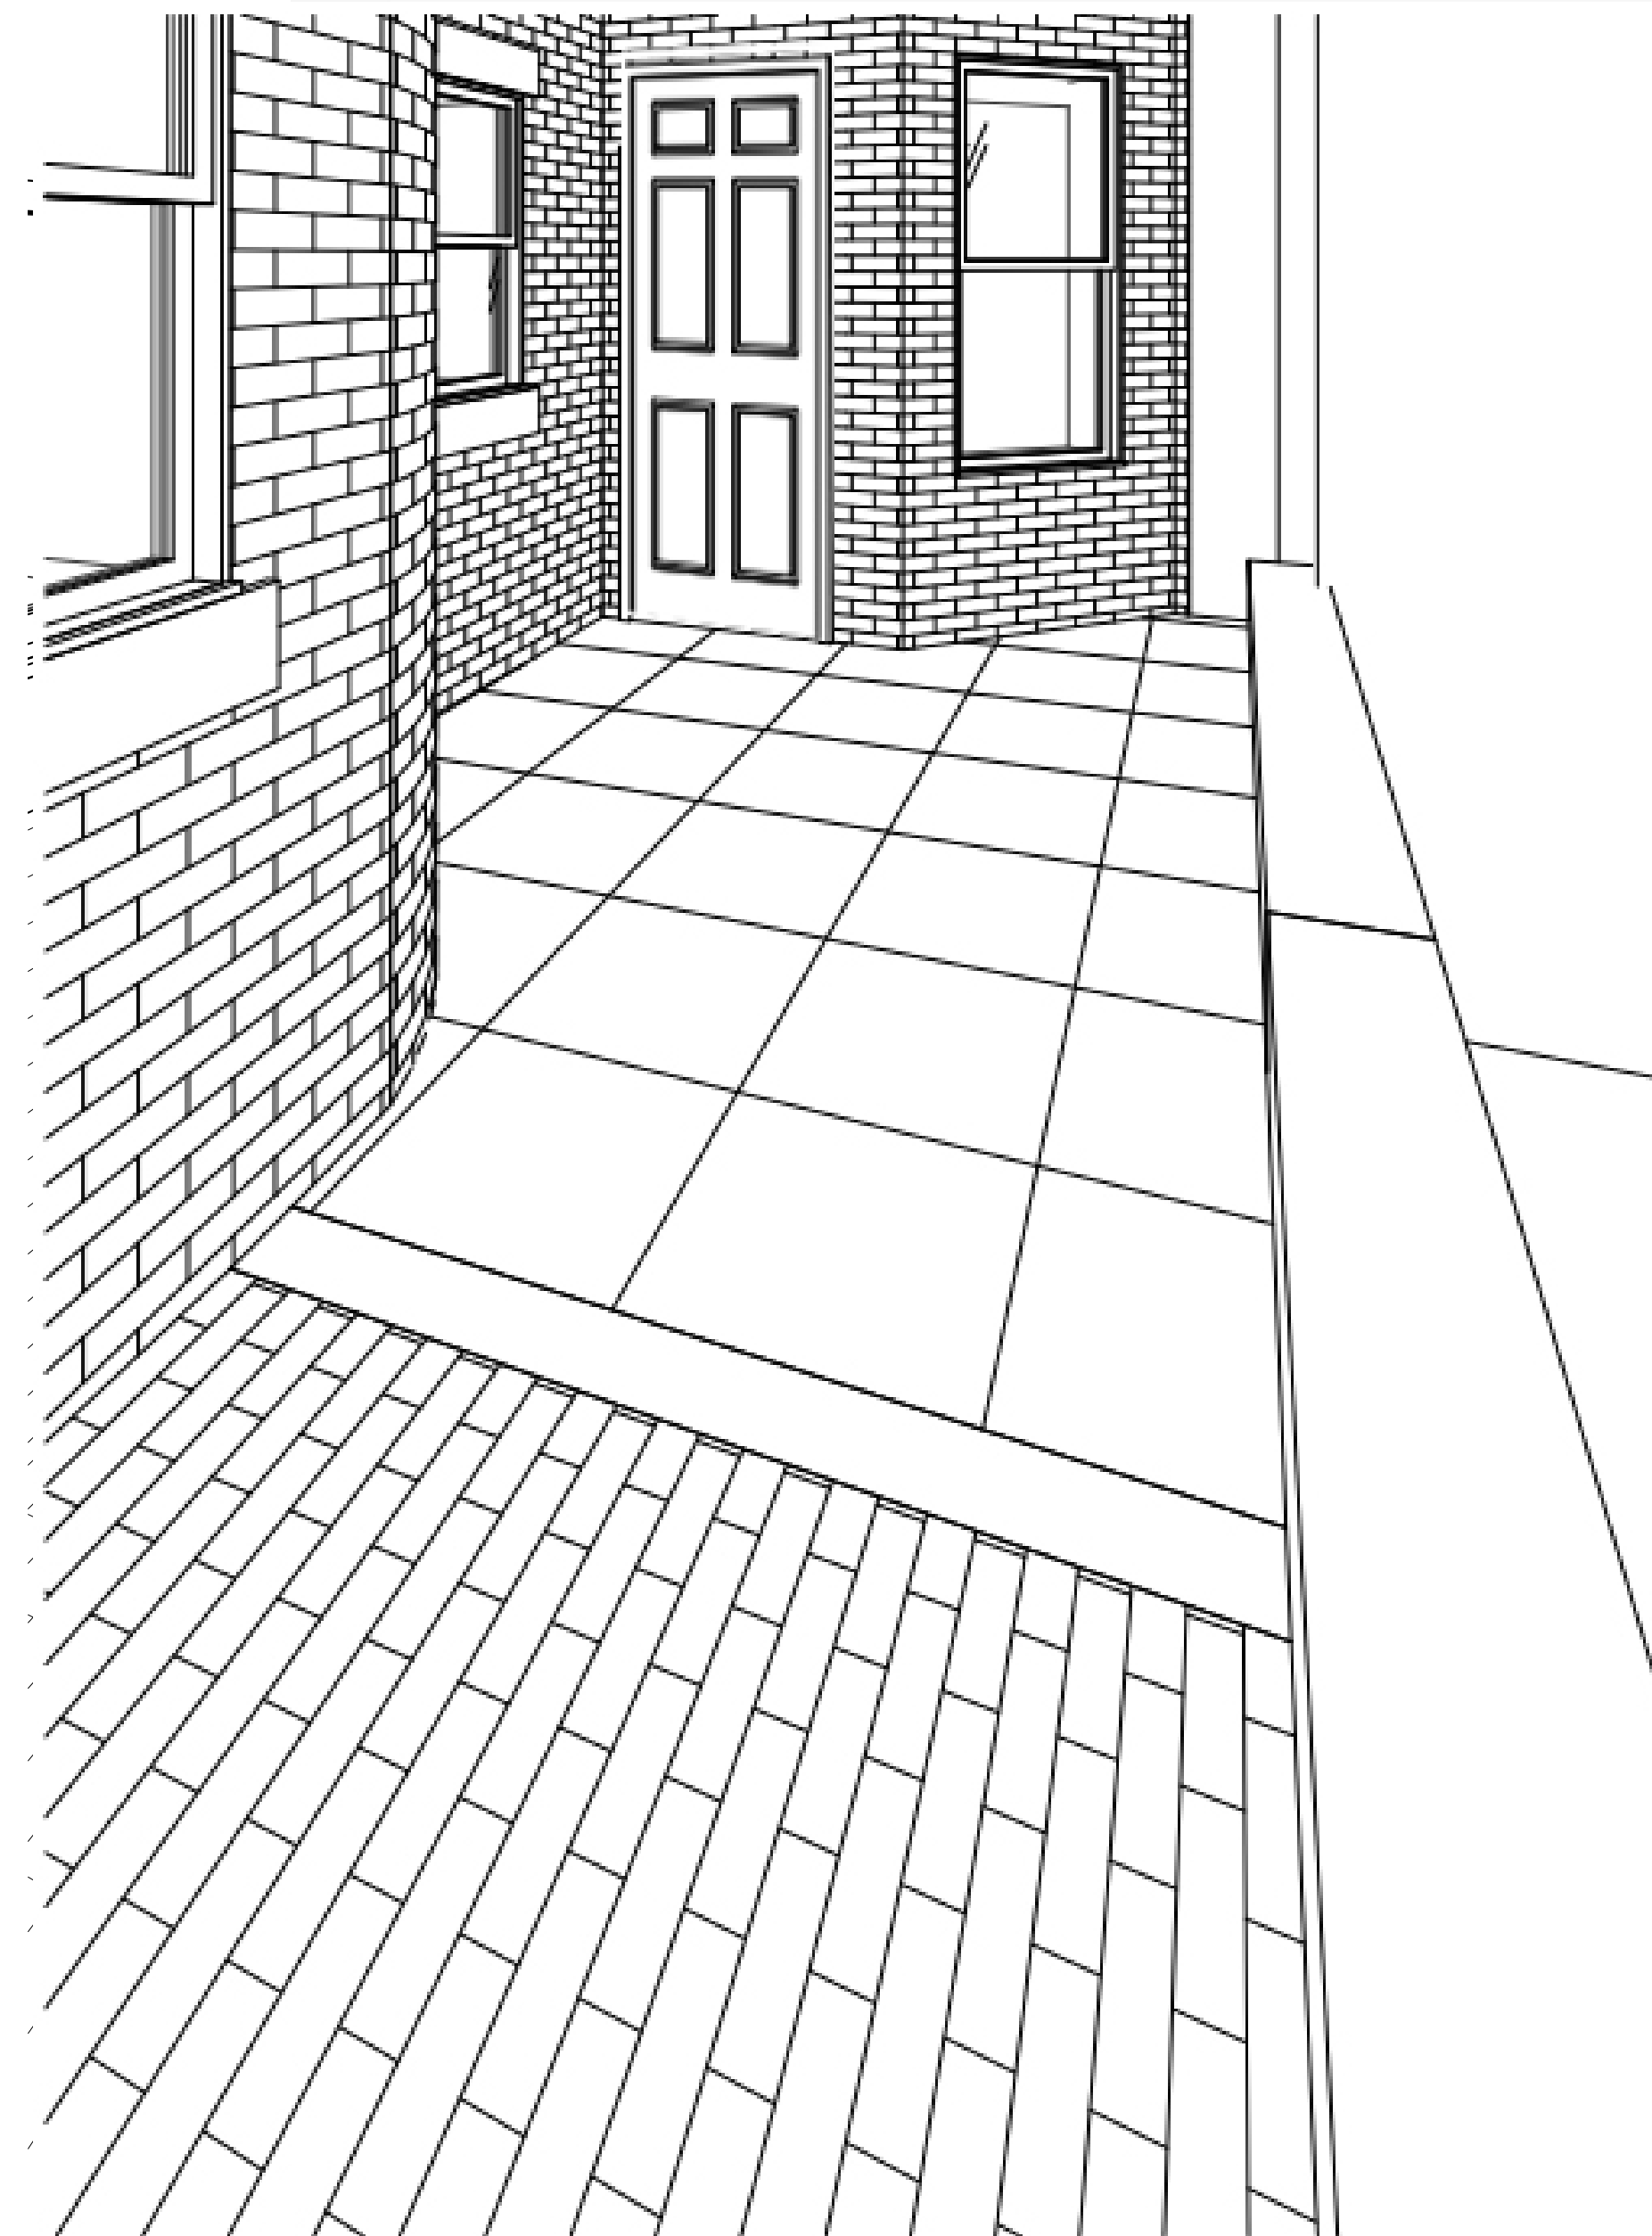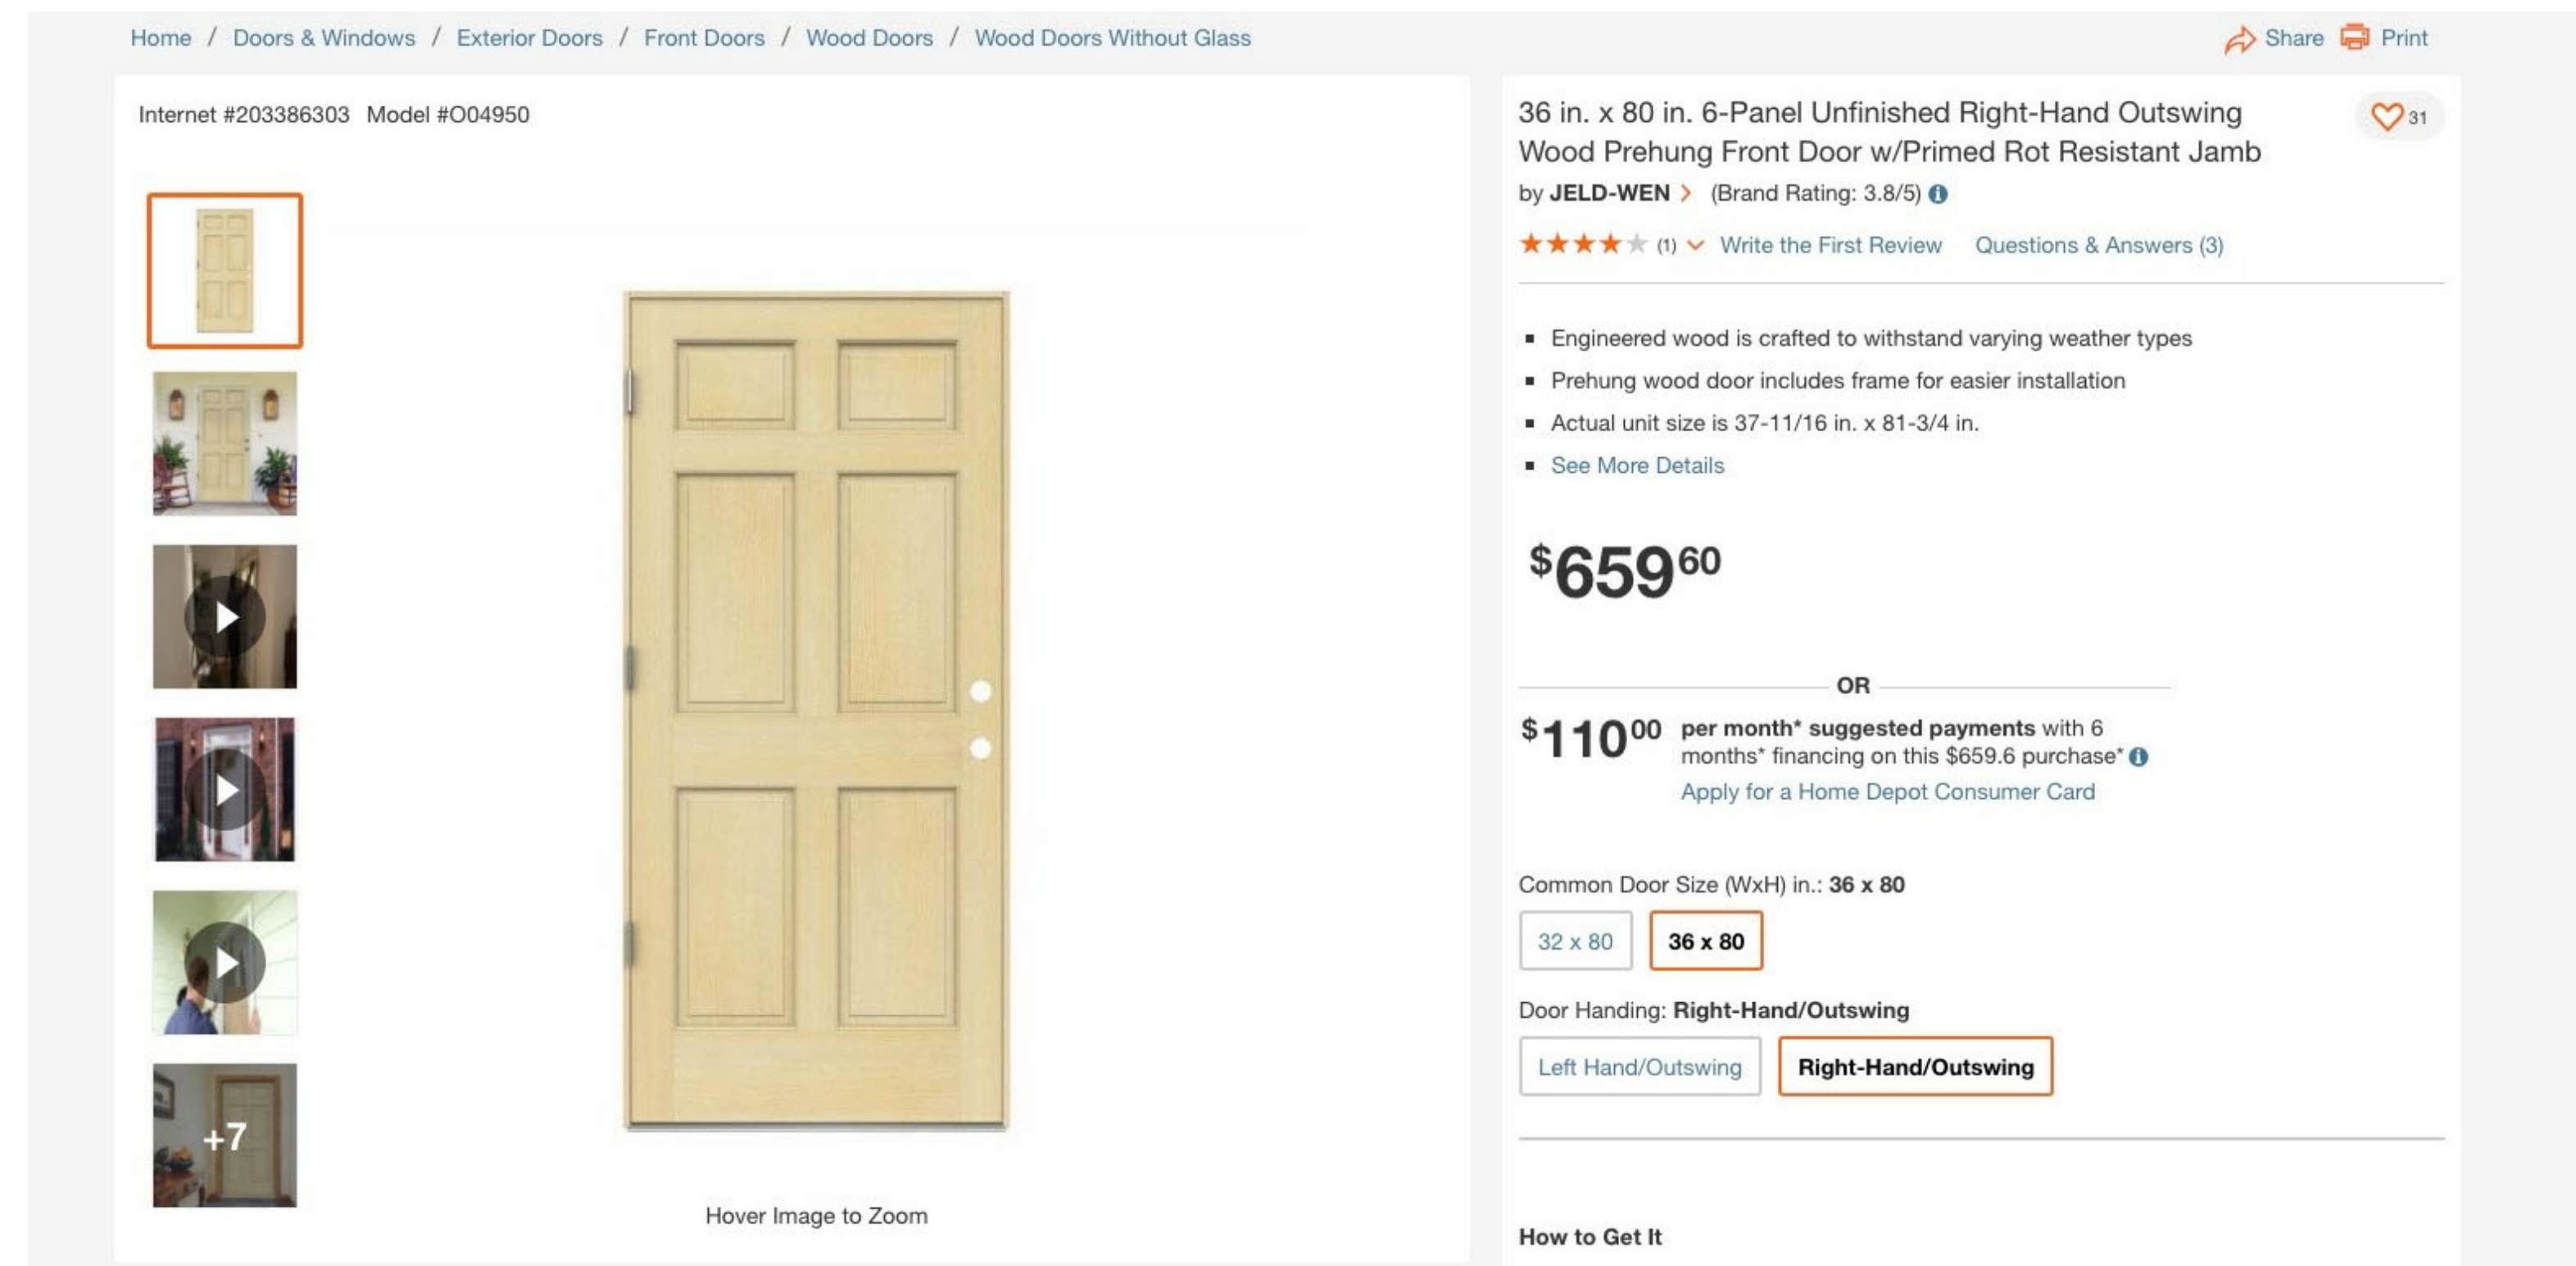

1 FROM RAMP TO 227 NEWBURY REAR ENTRY

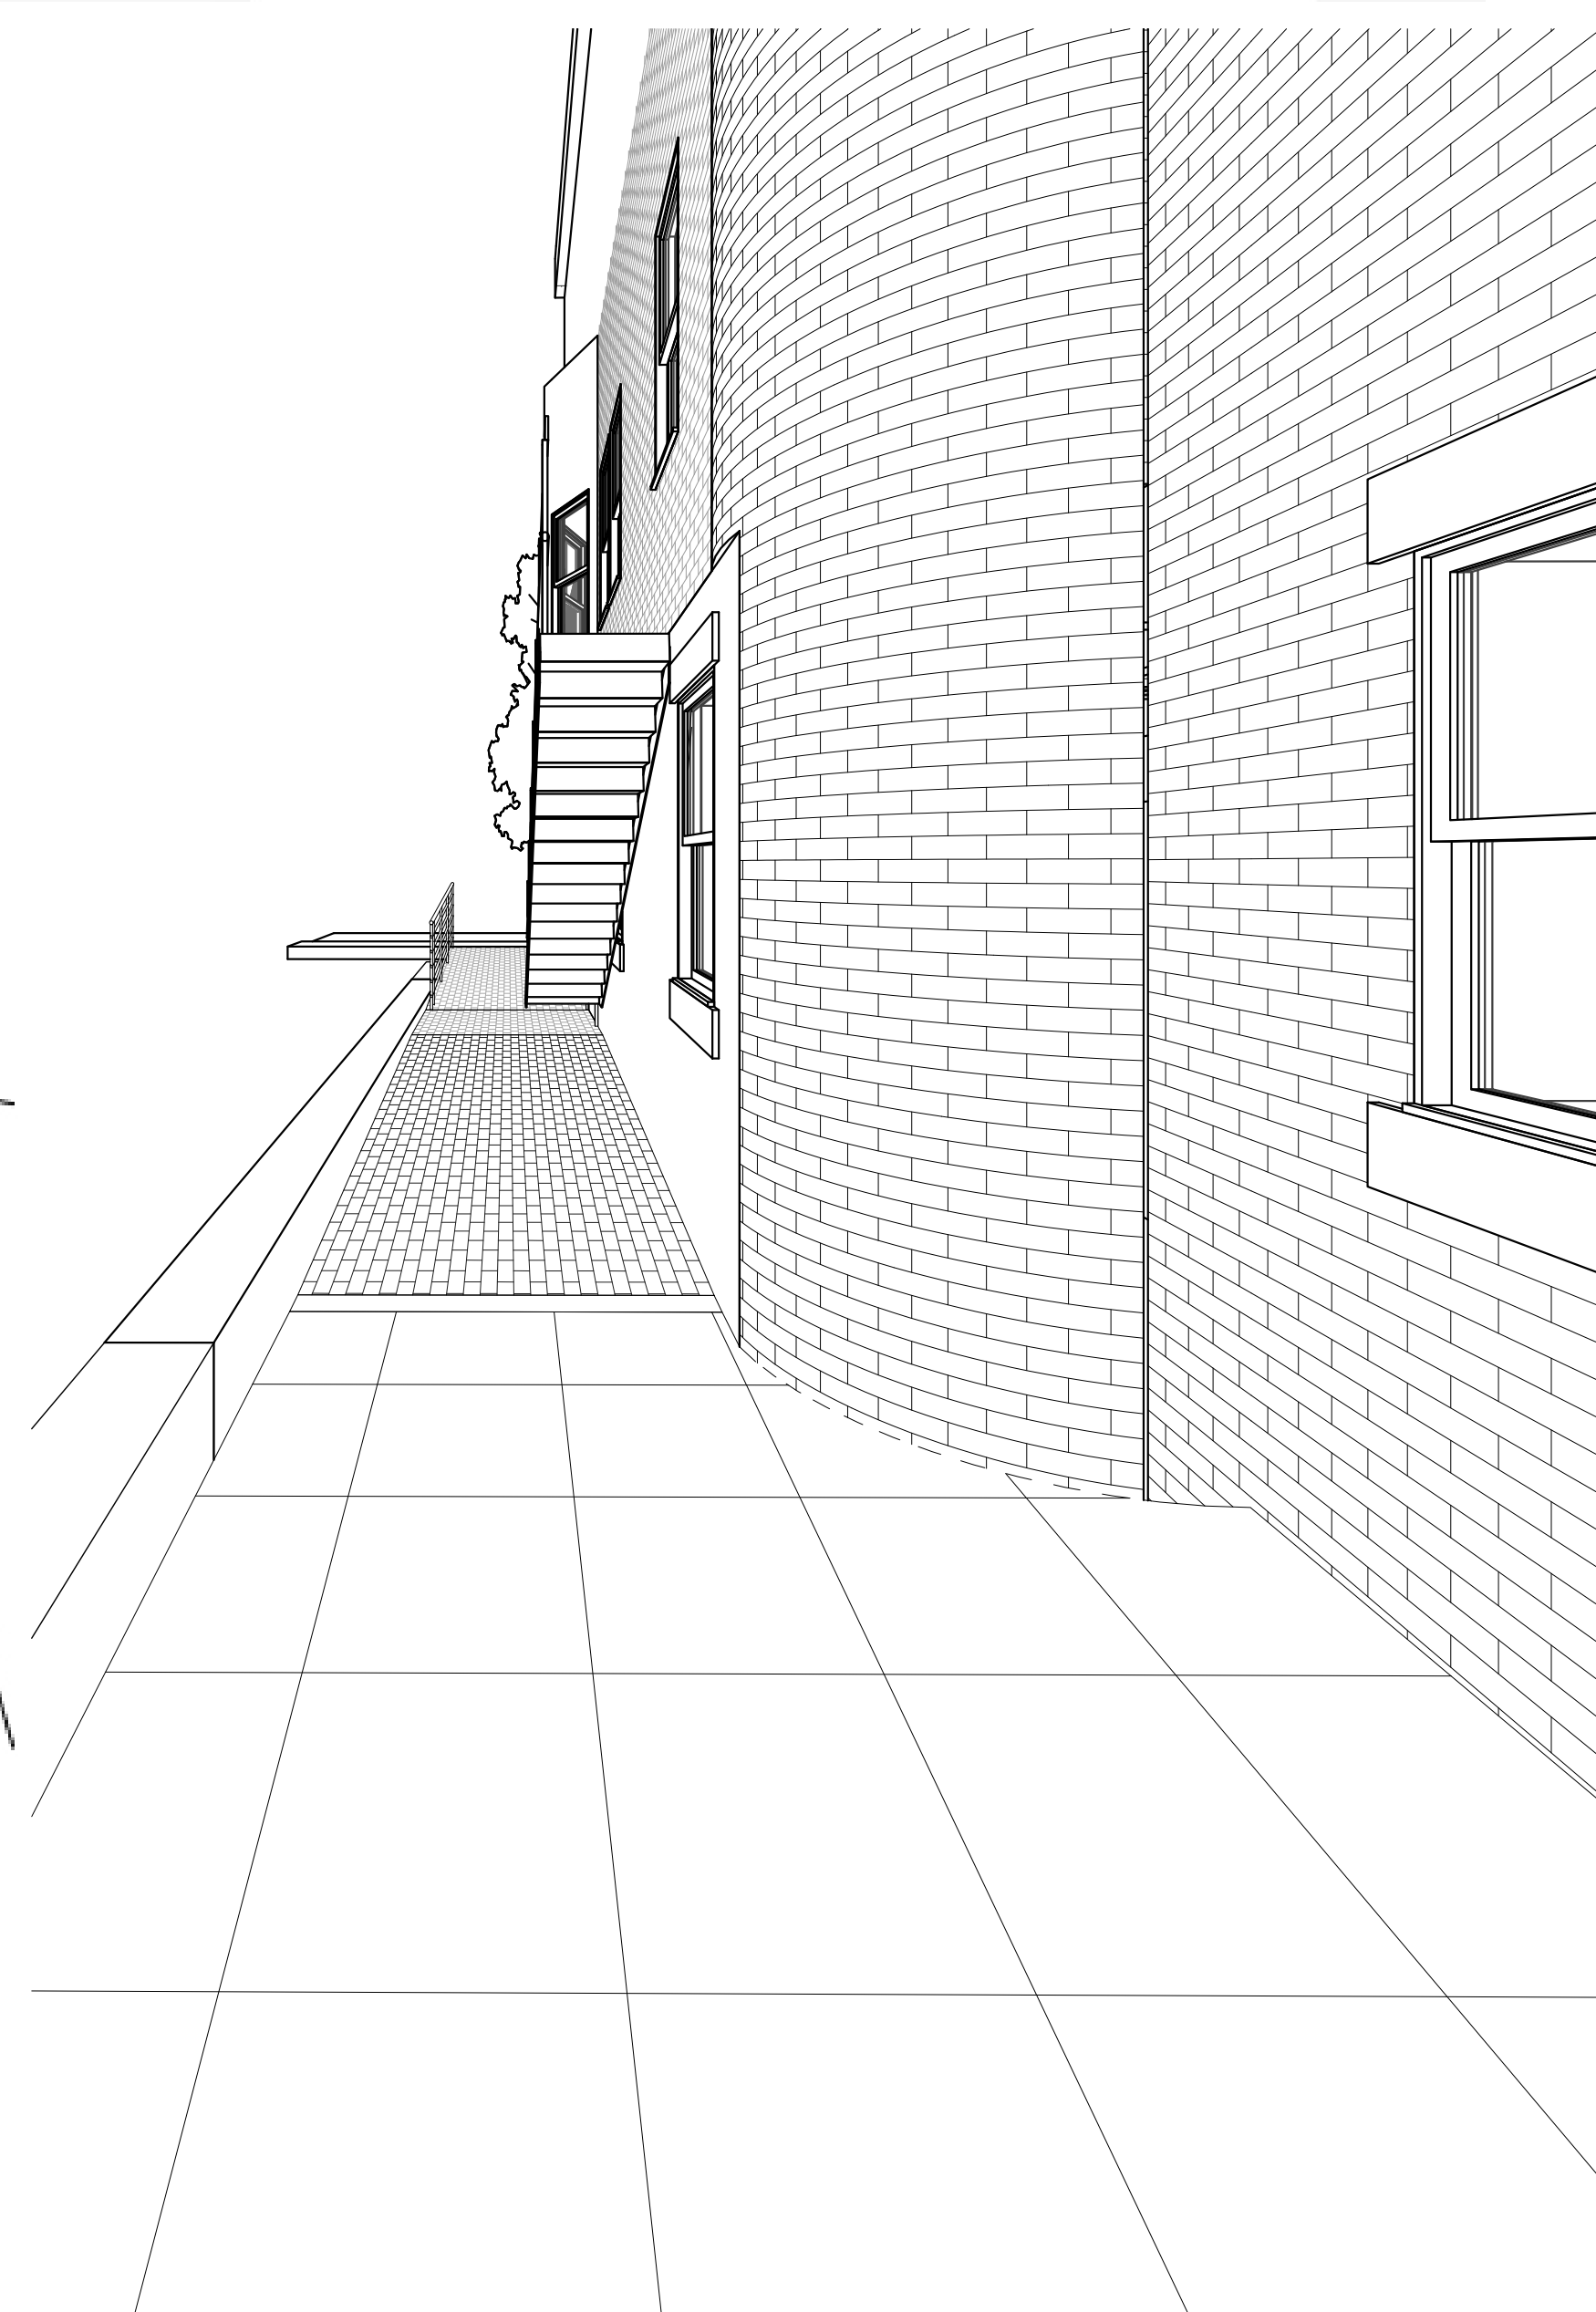

2 FROM 227 NEWBURY TO PUBLIC ALLEY

227 NEWBURY GROUND FLOOR - COPLEY



227 Newbury Street
Boston, MA 02116

© Silverman Trykowski Associates, Inc. expressly reserves its common law copyright and other property rights in these plans. These plans are not to be reproduced, changed or copied in any form or manner whatsoever nor are they to be assigned to any third party without first obtaining the expressed written permission and consent of Silverman Trykowski Associates, Inc.



125 Broad Street, 7th Floor
Boston, MA 02110
t: 617.426.1501
f: 617.426.5491

www.sta-design.com

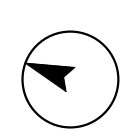 

No.	Description	Date

Scale
Project Number 2020.88
Date 01/20/21
Drawn by AV
Checked by TT

A- 103
3D VIEWS