

**33 Worcester
 Condo Unit**

**31 Worcester Building
 Mechanical Units**



1 VIEW FROM SHAWMUT AVE.



2 VIEW FROM WORCESTER ST.



**3 VIEW FROM INTERSECTION OF
 WORCESTER ST. & NEWLAND ST.**



**4 VIEW FROM INTERSECTION OF
 NEWLAND ST. & PUBLIC ALLEY**



5 VIEW FROM NEWLAND ST.



5 VIEW FROM REAR OF BUILDING

Existing Deck Replacement

33 Worcester Street, Boston, MA


Client:
 Belinda Borrelli
 33 Worcester Street, Boston, MA

Revisions:

DESIGNED	AA	
DRAWN	AA	
CHECKED	AA	
PROJECT NO.	00-0000	DATE 00-00-0000
DRAWING TITLE		

DRAWING NUMBER

A0.0

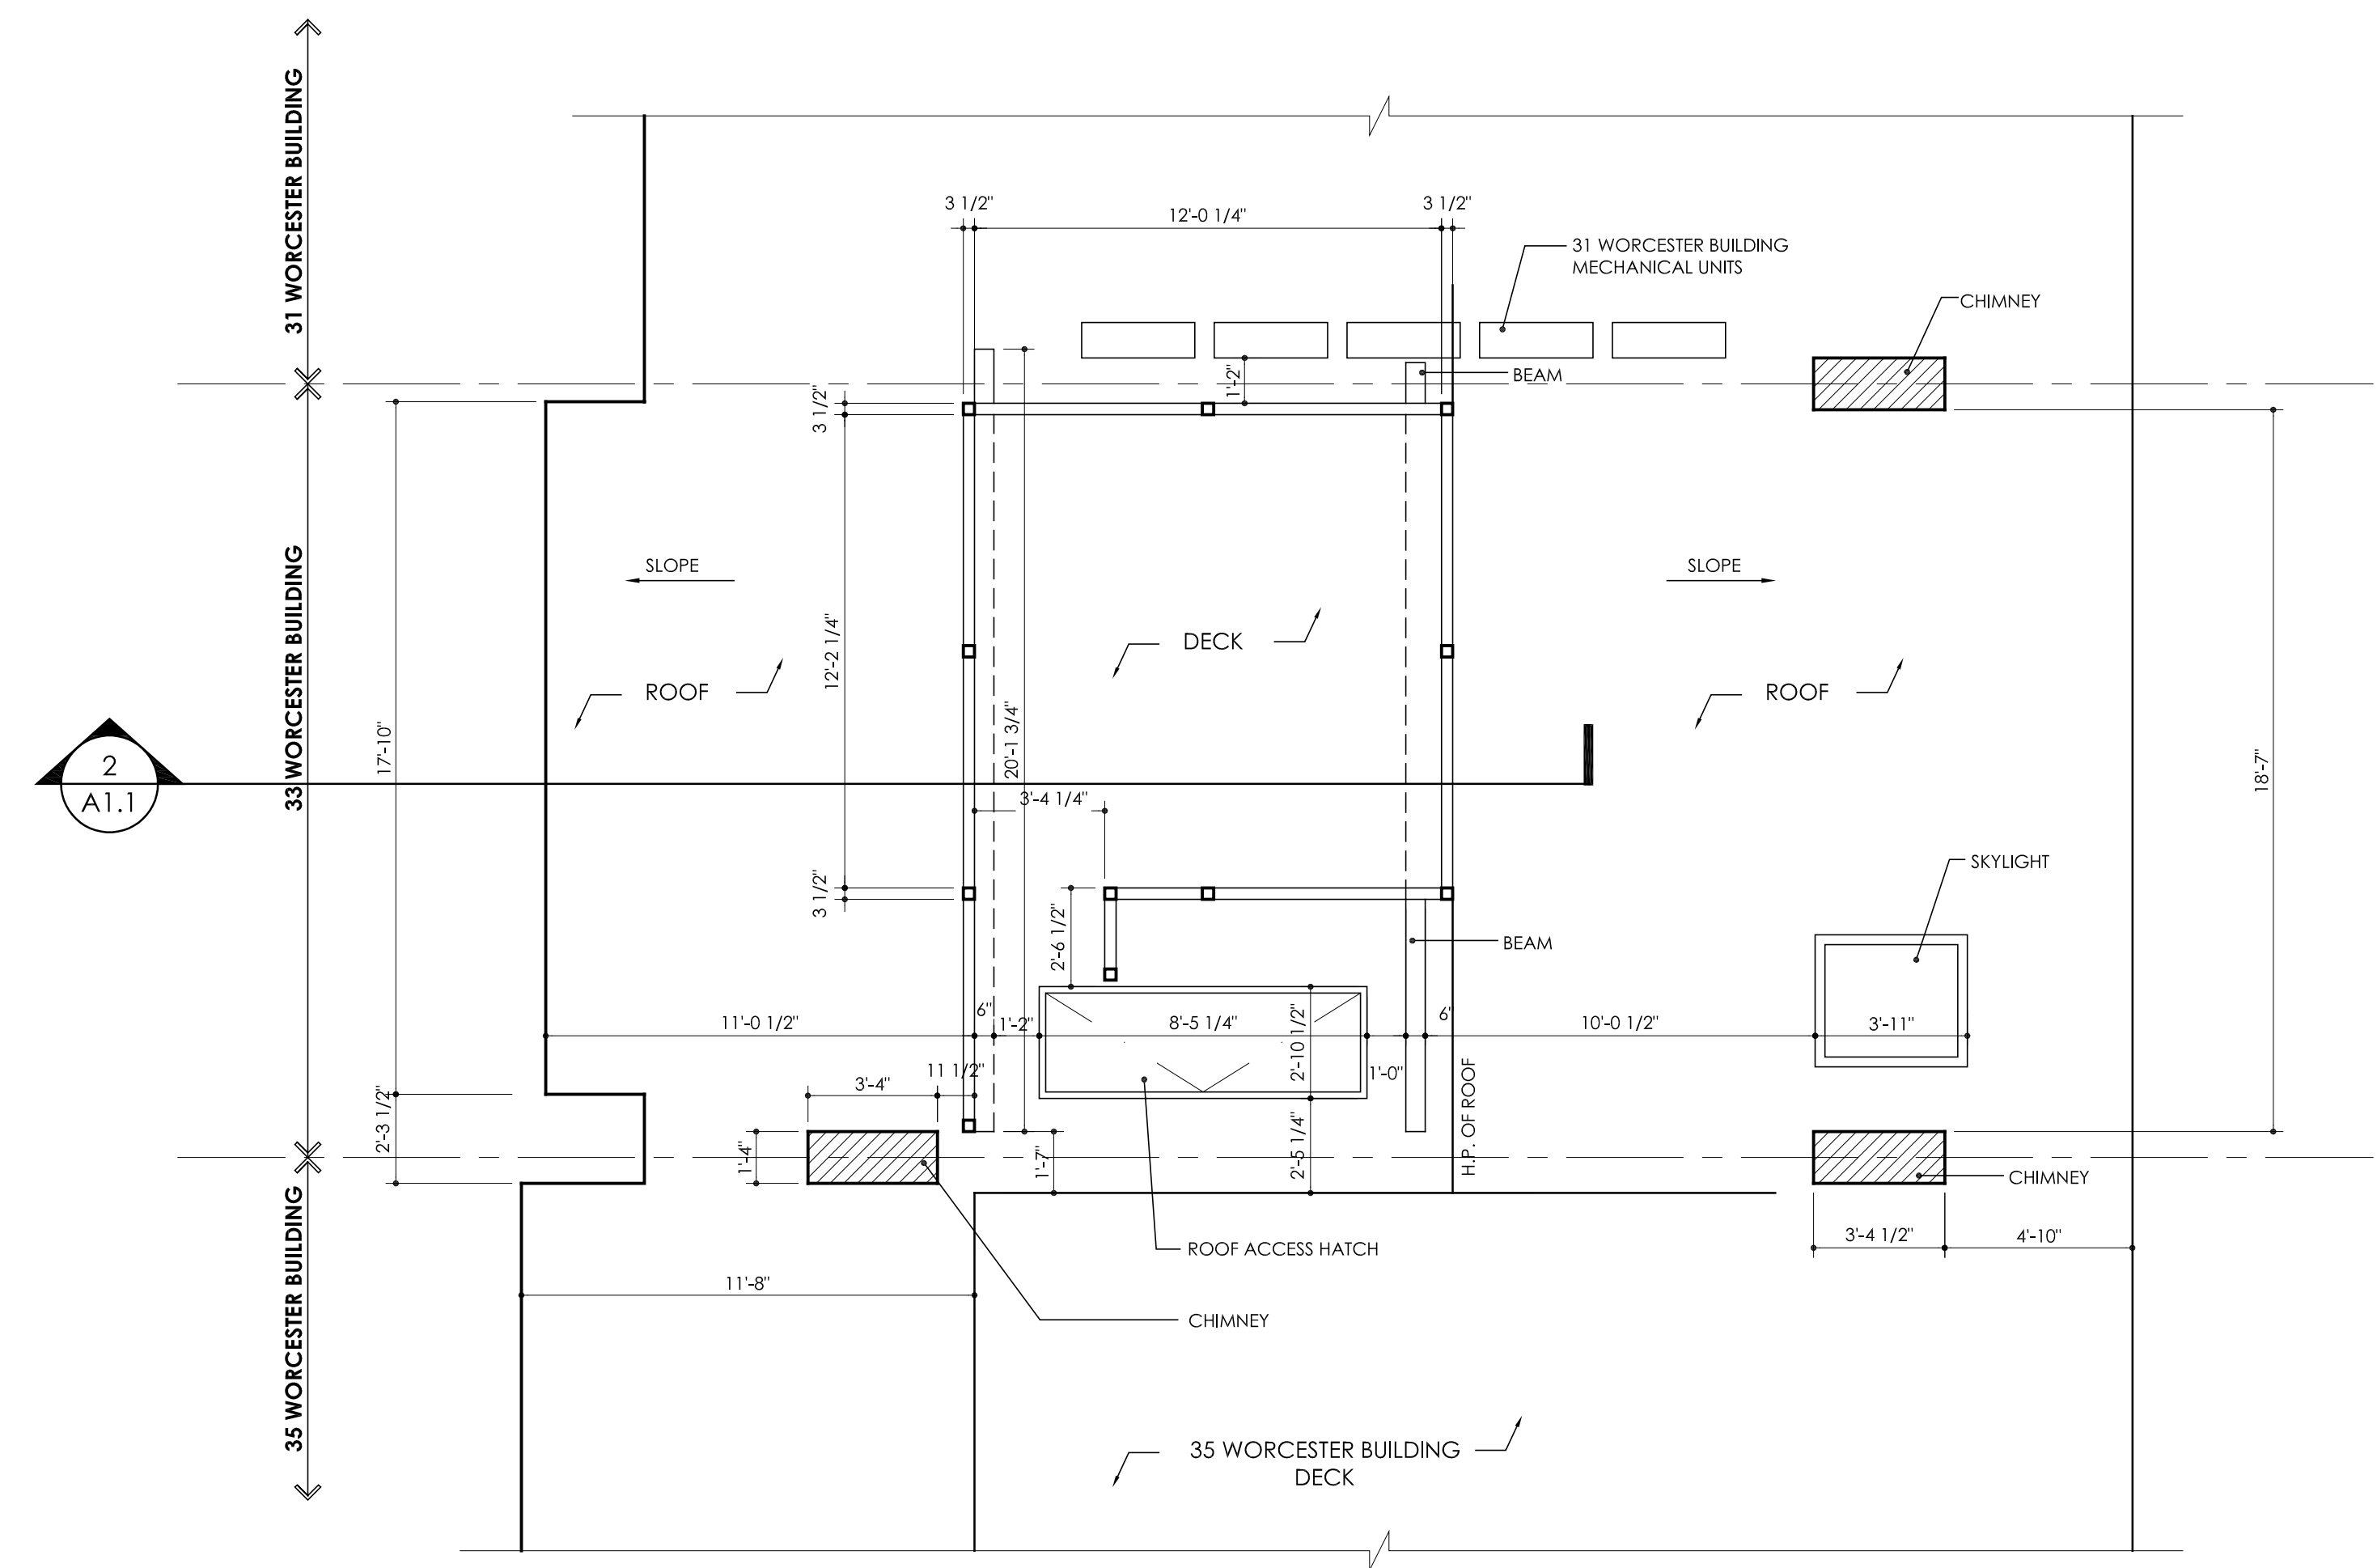

1 EXISTING ROOF PLAN
 A1.1 1/4" = 1'-0"



2 SECTION
 A1.1 3/4" = 1'-0"

Existing Deck Replacement
 33 Worcester Street, Boston, MA

Client:
 Belinda Borrelli
 33 Worcester Street, Boston, MA


Revisions:

DESIGNED	AA
DRAWN	AA
CHECKED	AA


PROJECT NO.	DATE
00-0000	00-00-0000

DRAWING TITLE
DECK PLAN EXISTING SECTION


DRAWING NUMBER
A1.1

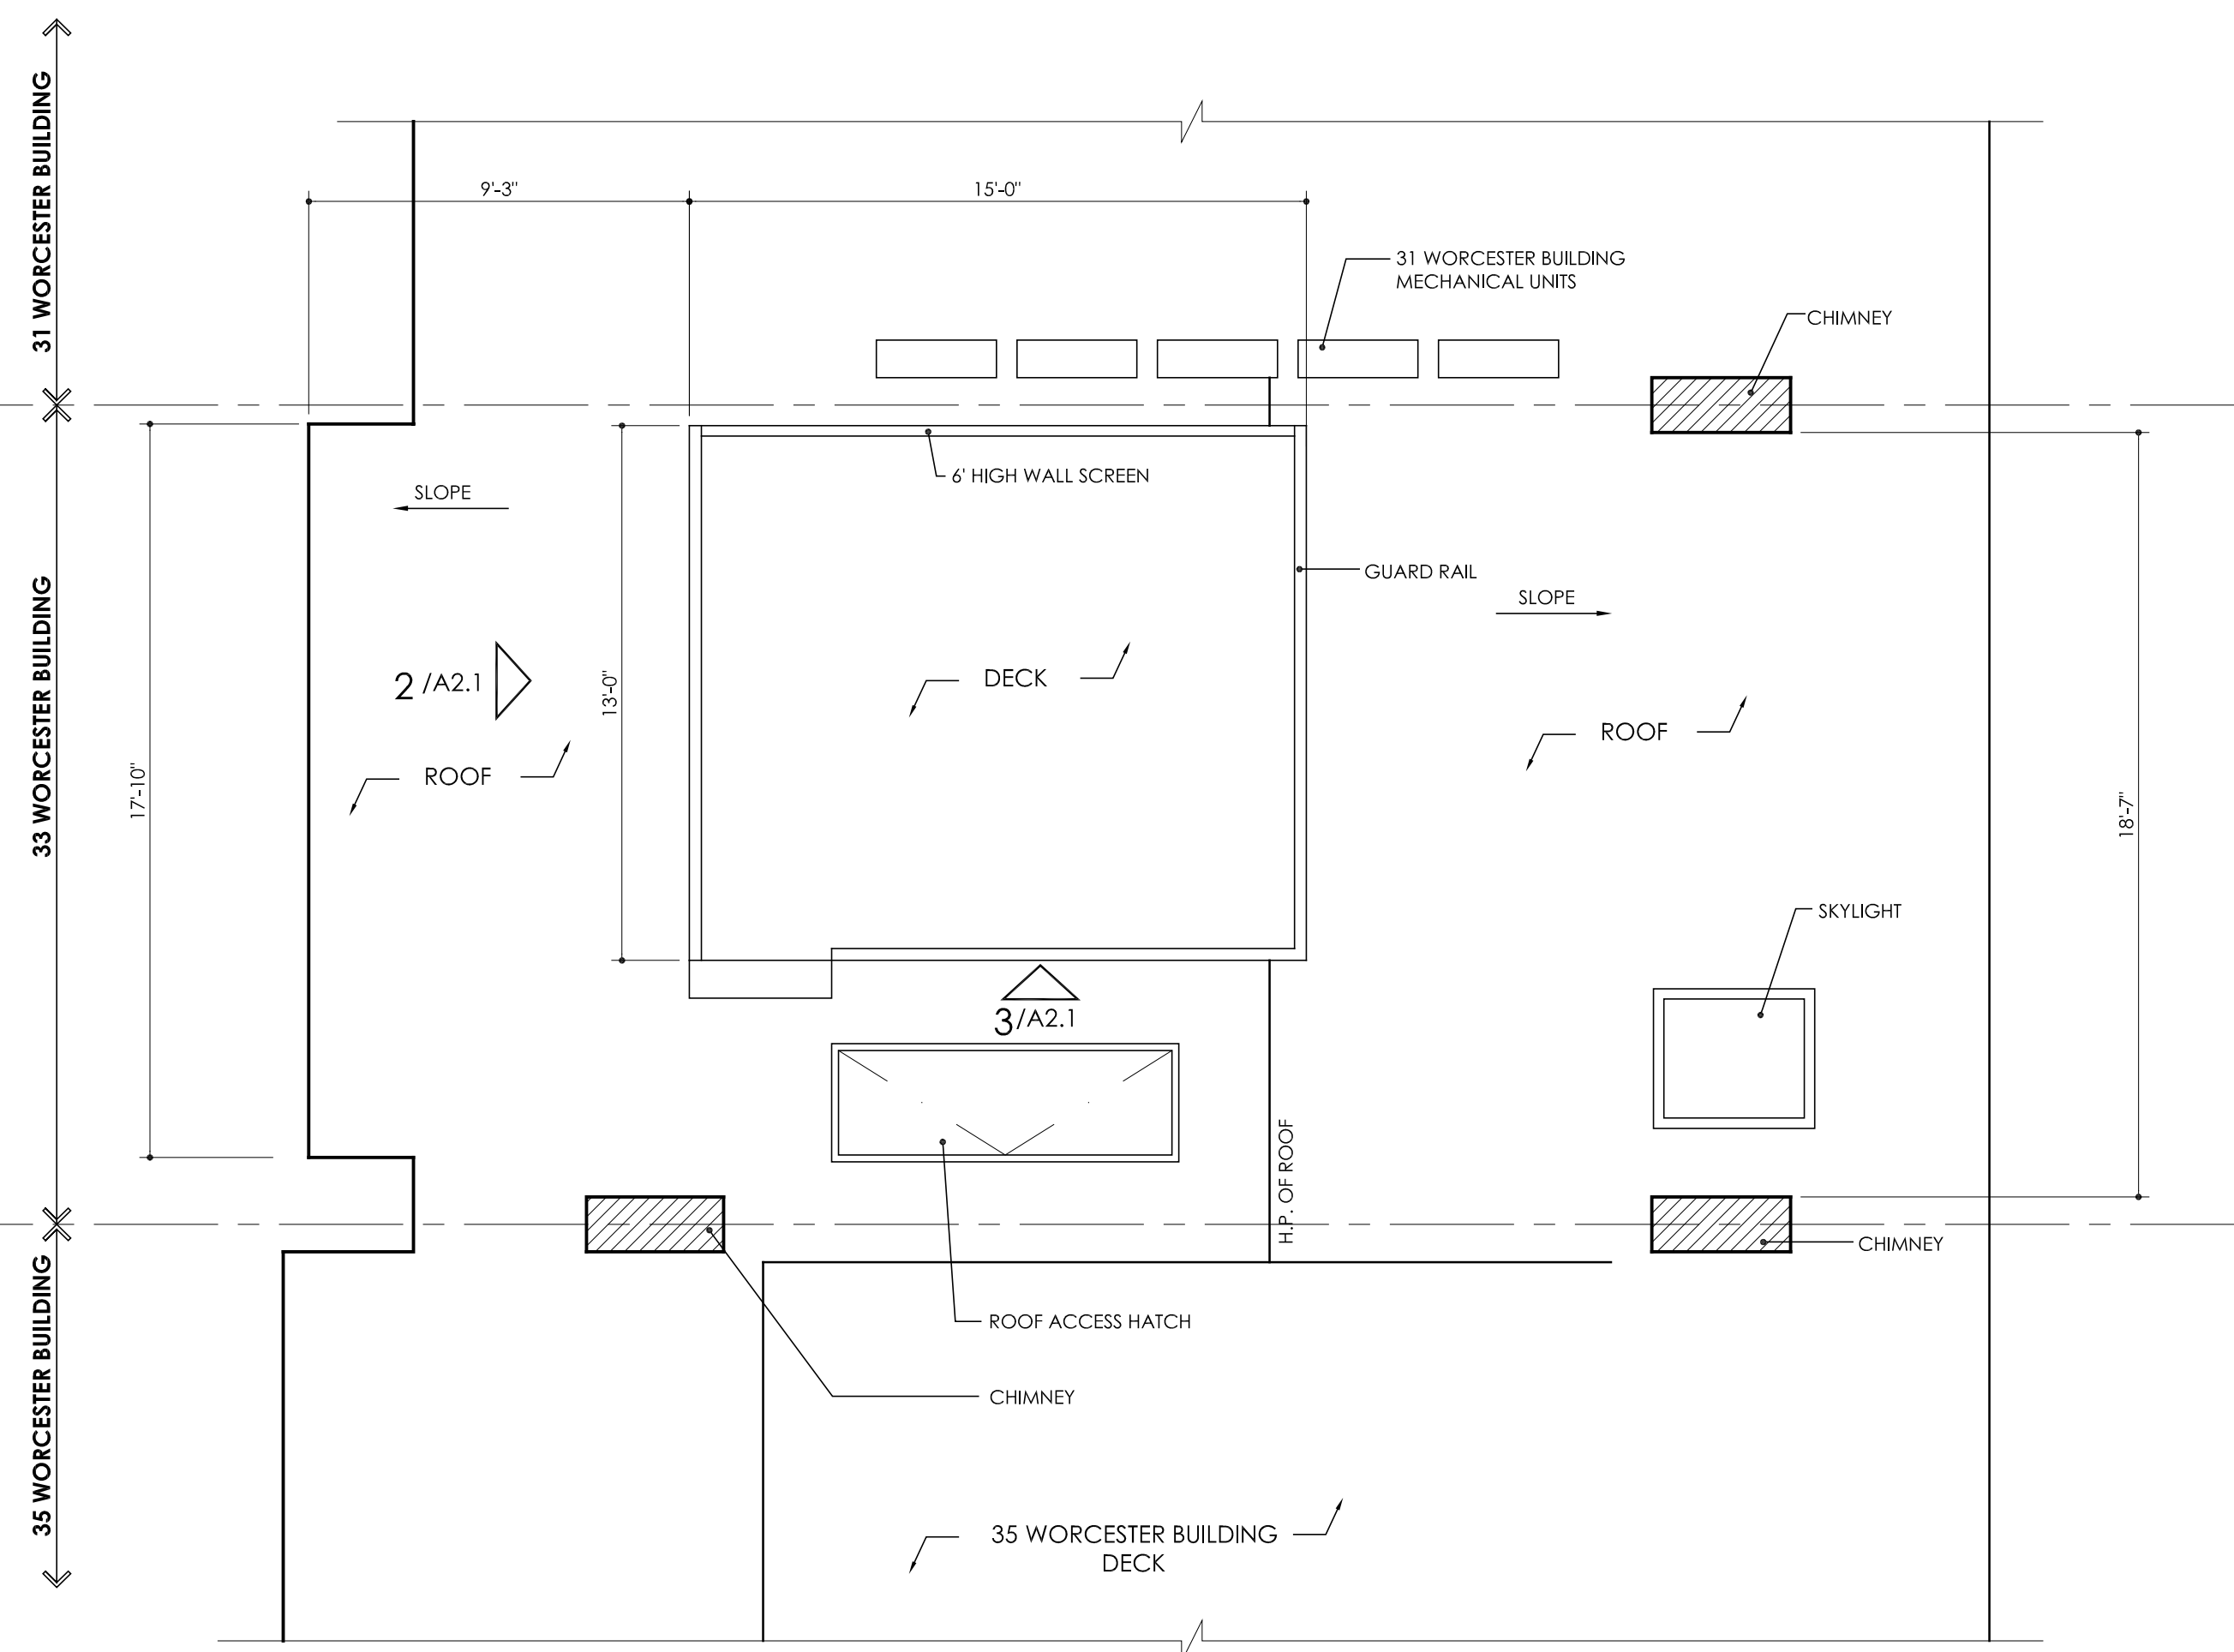

1 PROPOSED ROOF DECK
 A2.1 1/4" = 1'-0"

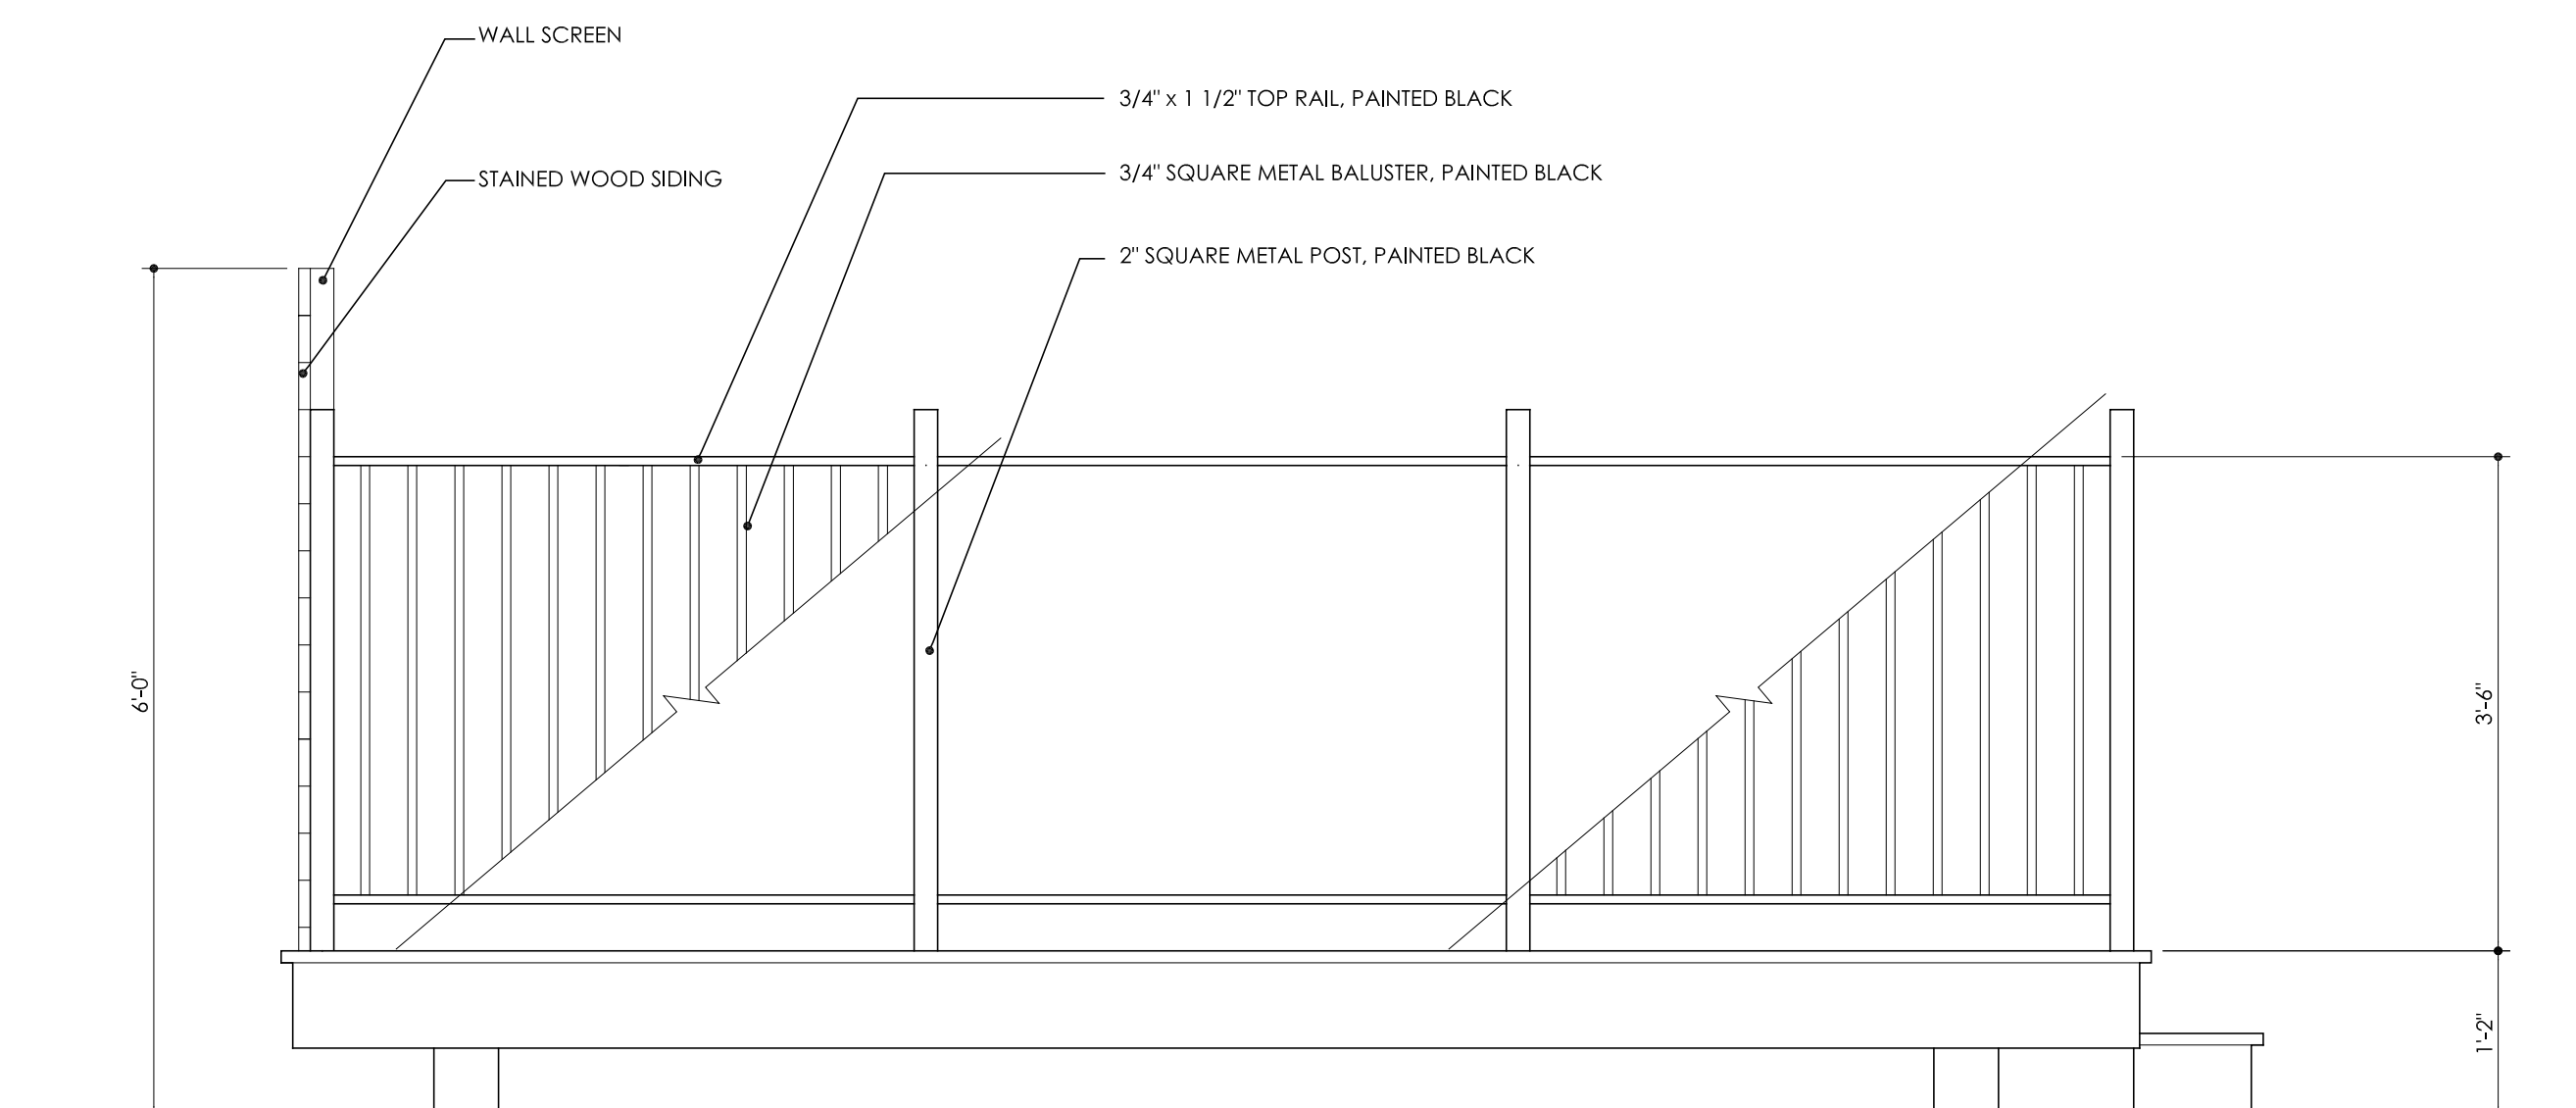

2 REAR ELEVATION
 A2.1 3/4" = 1'-0"

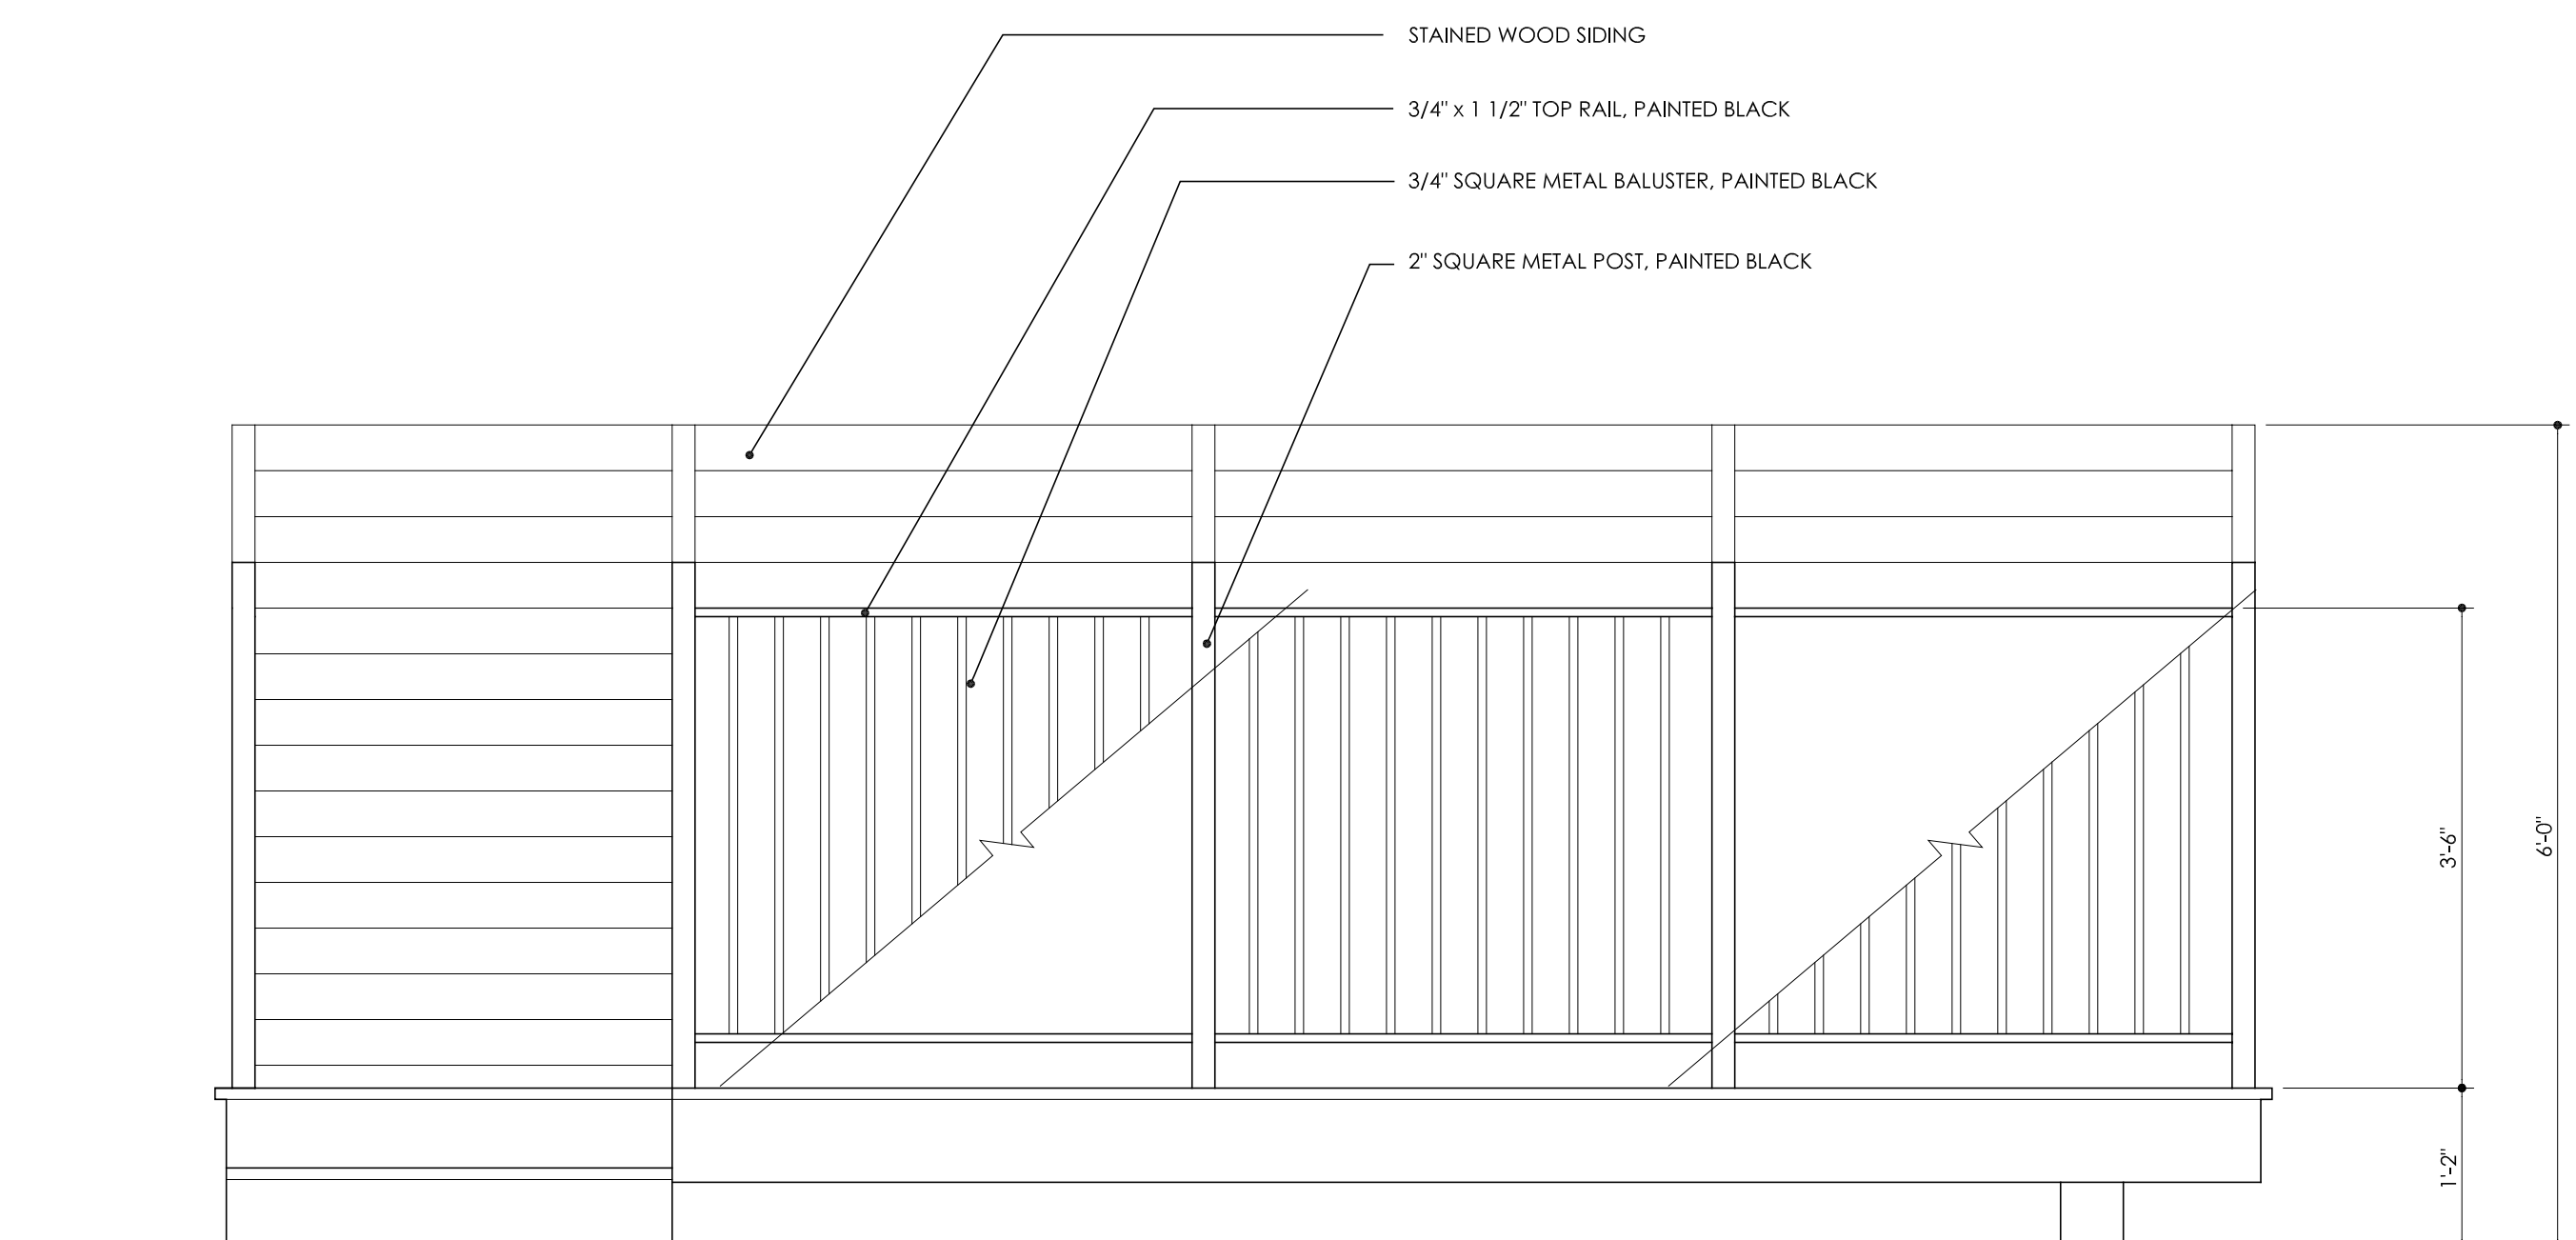

3 SIDE ELEVATION
 A2.1 3/4" = 1'-0"

Existing Deck Replacement
 33 Worcester Street, Boston, MA

Client:
 Belinda Borrelli
 33 Worcester Street, Boston, MA

Revisions:

DESIGNED	AA
DRAWN	AA
CHECKED	AA
PROJECT NO.	DATE
00-0000	00-00-0000

DRAWING TITLE
PROPOSED DECK ELEVATIONS

DRAWING NUMBER

A2.1