



1 EXISTING REAR ELEVATION - VISIBLE WORK AREA
Scale: 1/4" = 1'-0"

THIS VISIBLE PORTION OF CHIMNEY IS NOT SUBJECT TO PROPOSED CHANGES

THE DASHED LINE INDICATES BUILDING AREA VISIBLE FROM PINCKNEY STREET



VIEW LOOKING SOUTHEAST FROM PINCKNEY ST.




VIEW LOOKING SOUTH FROM PINCKNEY STREET



VIEW LOOKING SOUTHEAST FROM ROOF DECK

2 EXISTING PHOTOS - REAR ELEVATION
Scale: 1/4" = 1'-0"

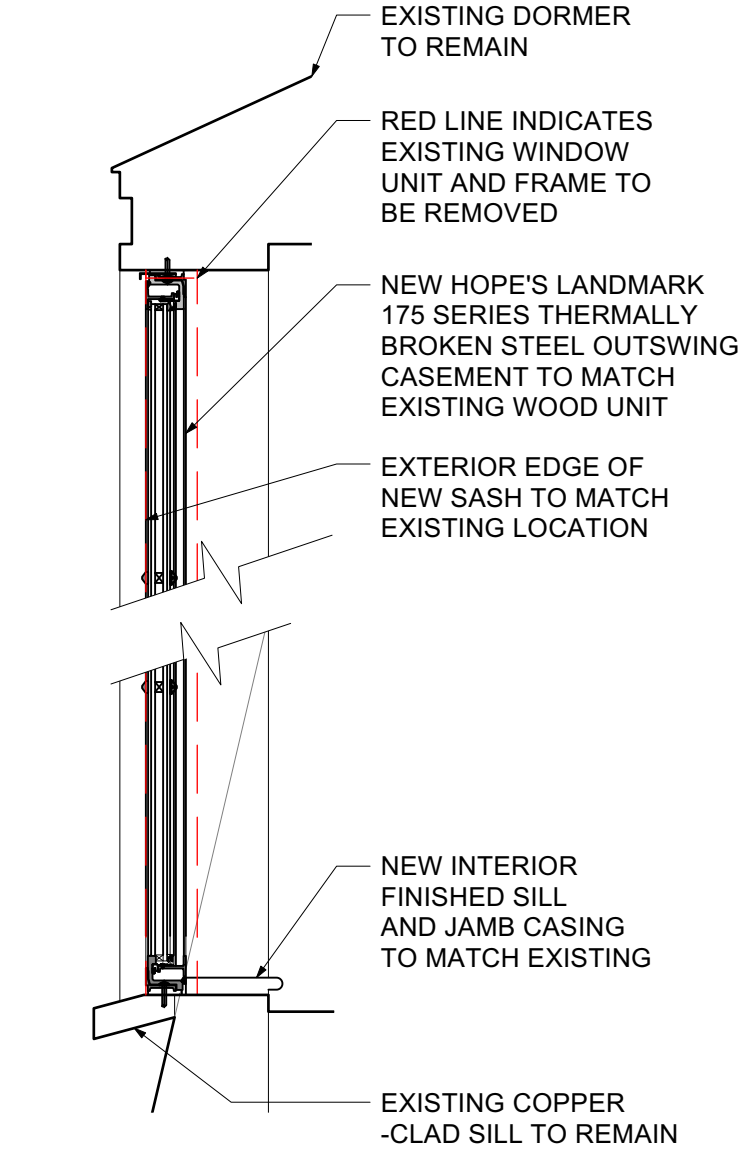

4 Proposed Casement Detail
Scale: 1" = 1'-0"



3 PROPOSED REAR ELEVATION - VISIBLE NEW WORK
Scale: 1/4" = 1'-0"

Mellows & Paladino inc.

Architects

63 South Street / Suite 280
Hopkinton, Massachusetts 01748
508.625.1371

| NO | DESCRIPTION | DATE |
|----|-------------|------|
| | | |
| | | |
EVANS RESIDENCE

20 LOUISBURG SQUARE
BOSTON, MASSACHUSETTS

EXTERIOR ELEVATIONS

| | |
|--|-----------|
| <small>© 2023 Mellows & Paladino, Inc. ALL RIGHTS RESERVED</small> | |
| PROJECT NO | 5251 |
| DRAWN BY | |
| CHECKED BY | |
| DATE | 9/15/2023 |
| SCALE | AS NOTED |