



Boston University  
Center for Advanced  
Biomedical Research



BR+A CONSULTING ENGINEERS  
10 Guest Street, 4th Floor  
Boston, MA 02135  
617.254.0016  
brplusa.com

Goldstein and Milano, LLC  
125 Main Street,  
Reading, MA 01867  
781-670-9990



# Boston University 700 Albany Street HVAC Upgrades

LANDMARKS COMMISSION REVIEW

APP # 24.0364 SE 700 ALBANY STREET


REVIEW DATE: OCTOBER 25, 2023







VIEW 1 NEW

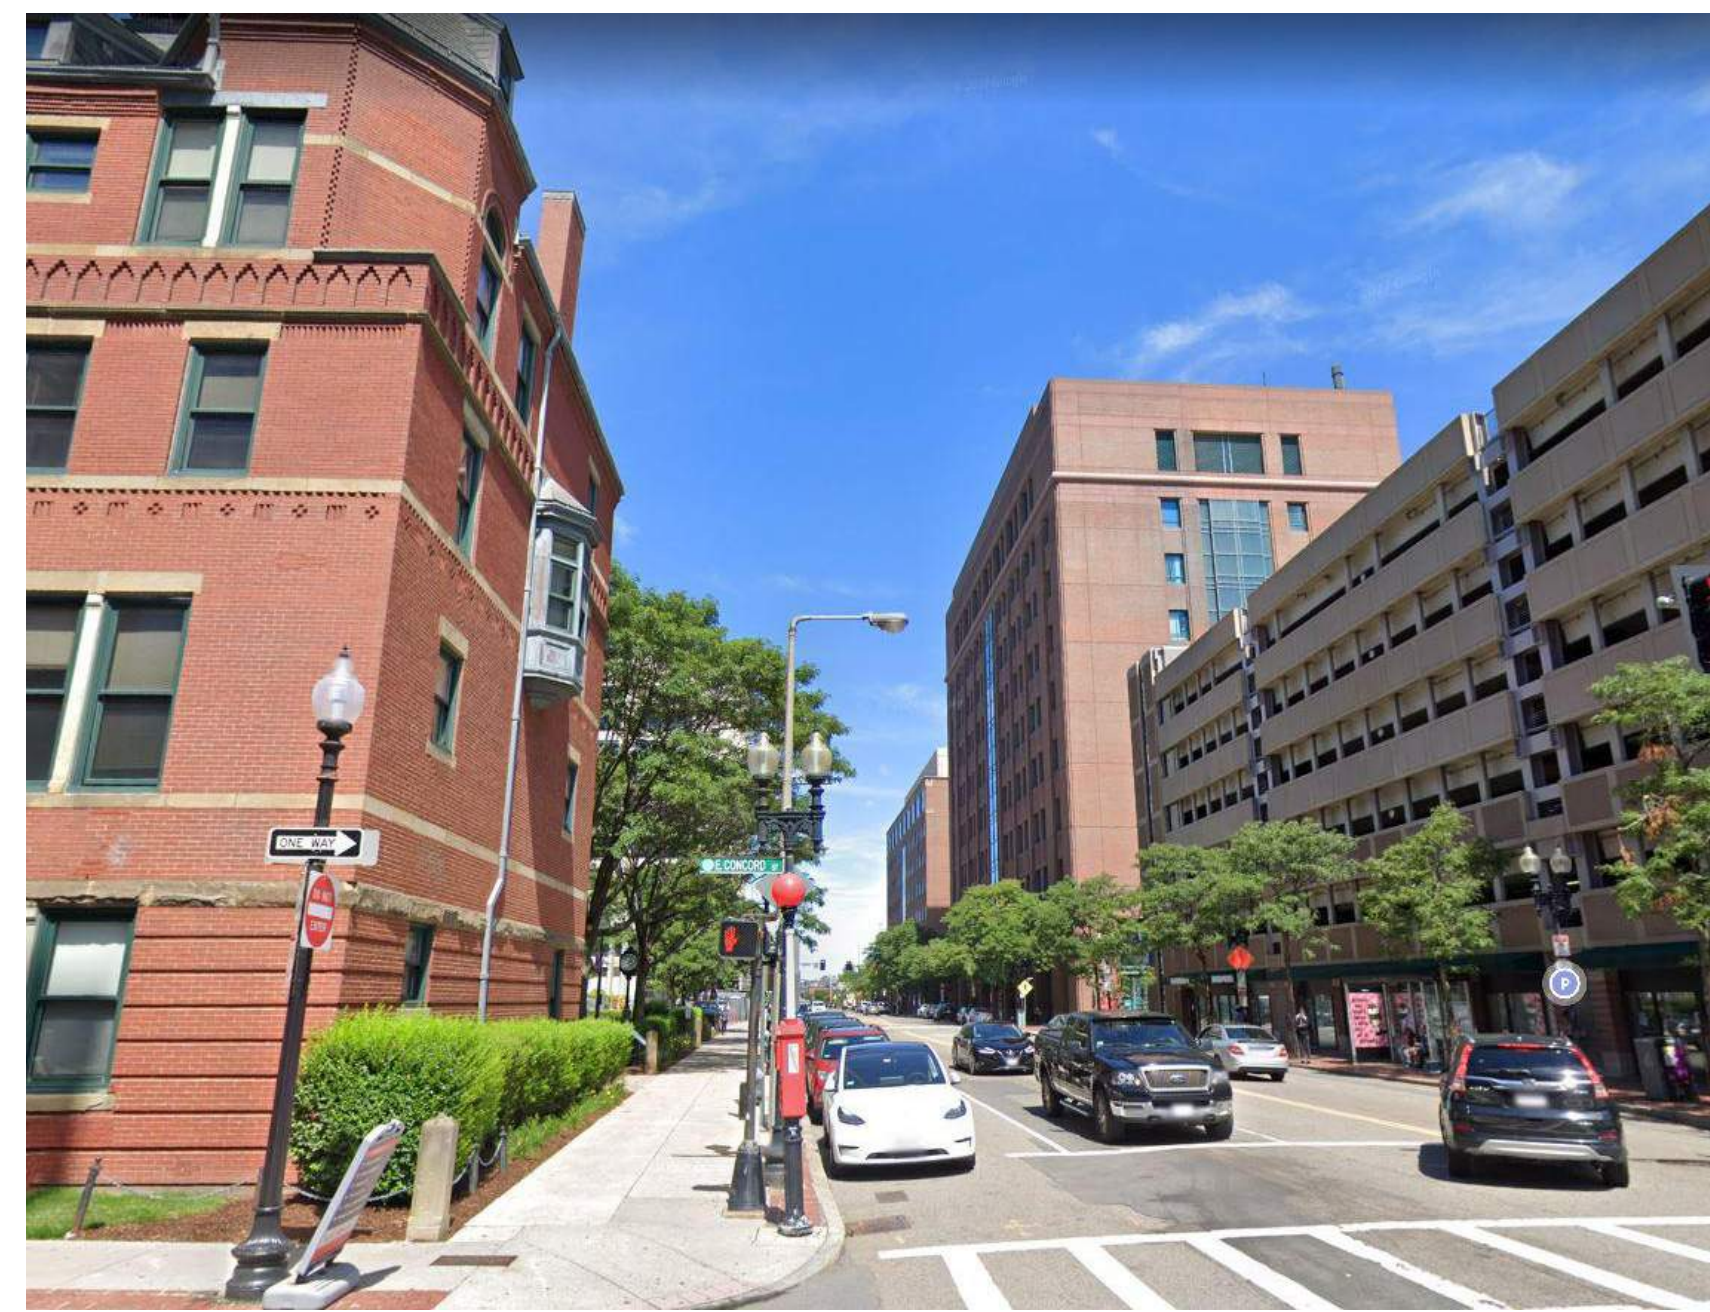

VIEW 2 NEW



VIEW 3 NEW




VIEW 1 EXISTING



VIEW 2 EXISTING



VIEW 3 EXISTING

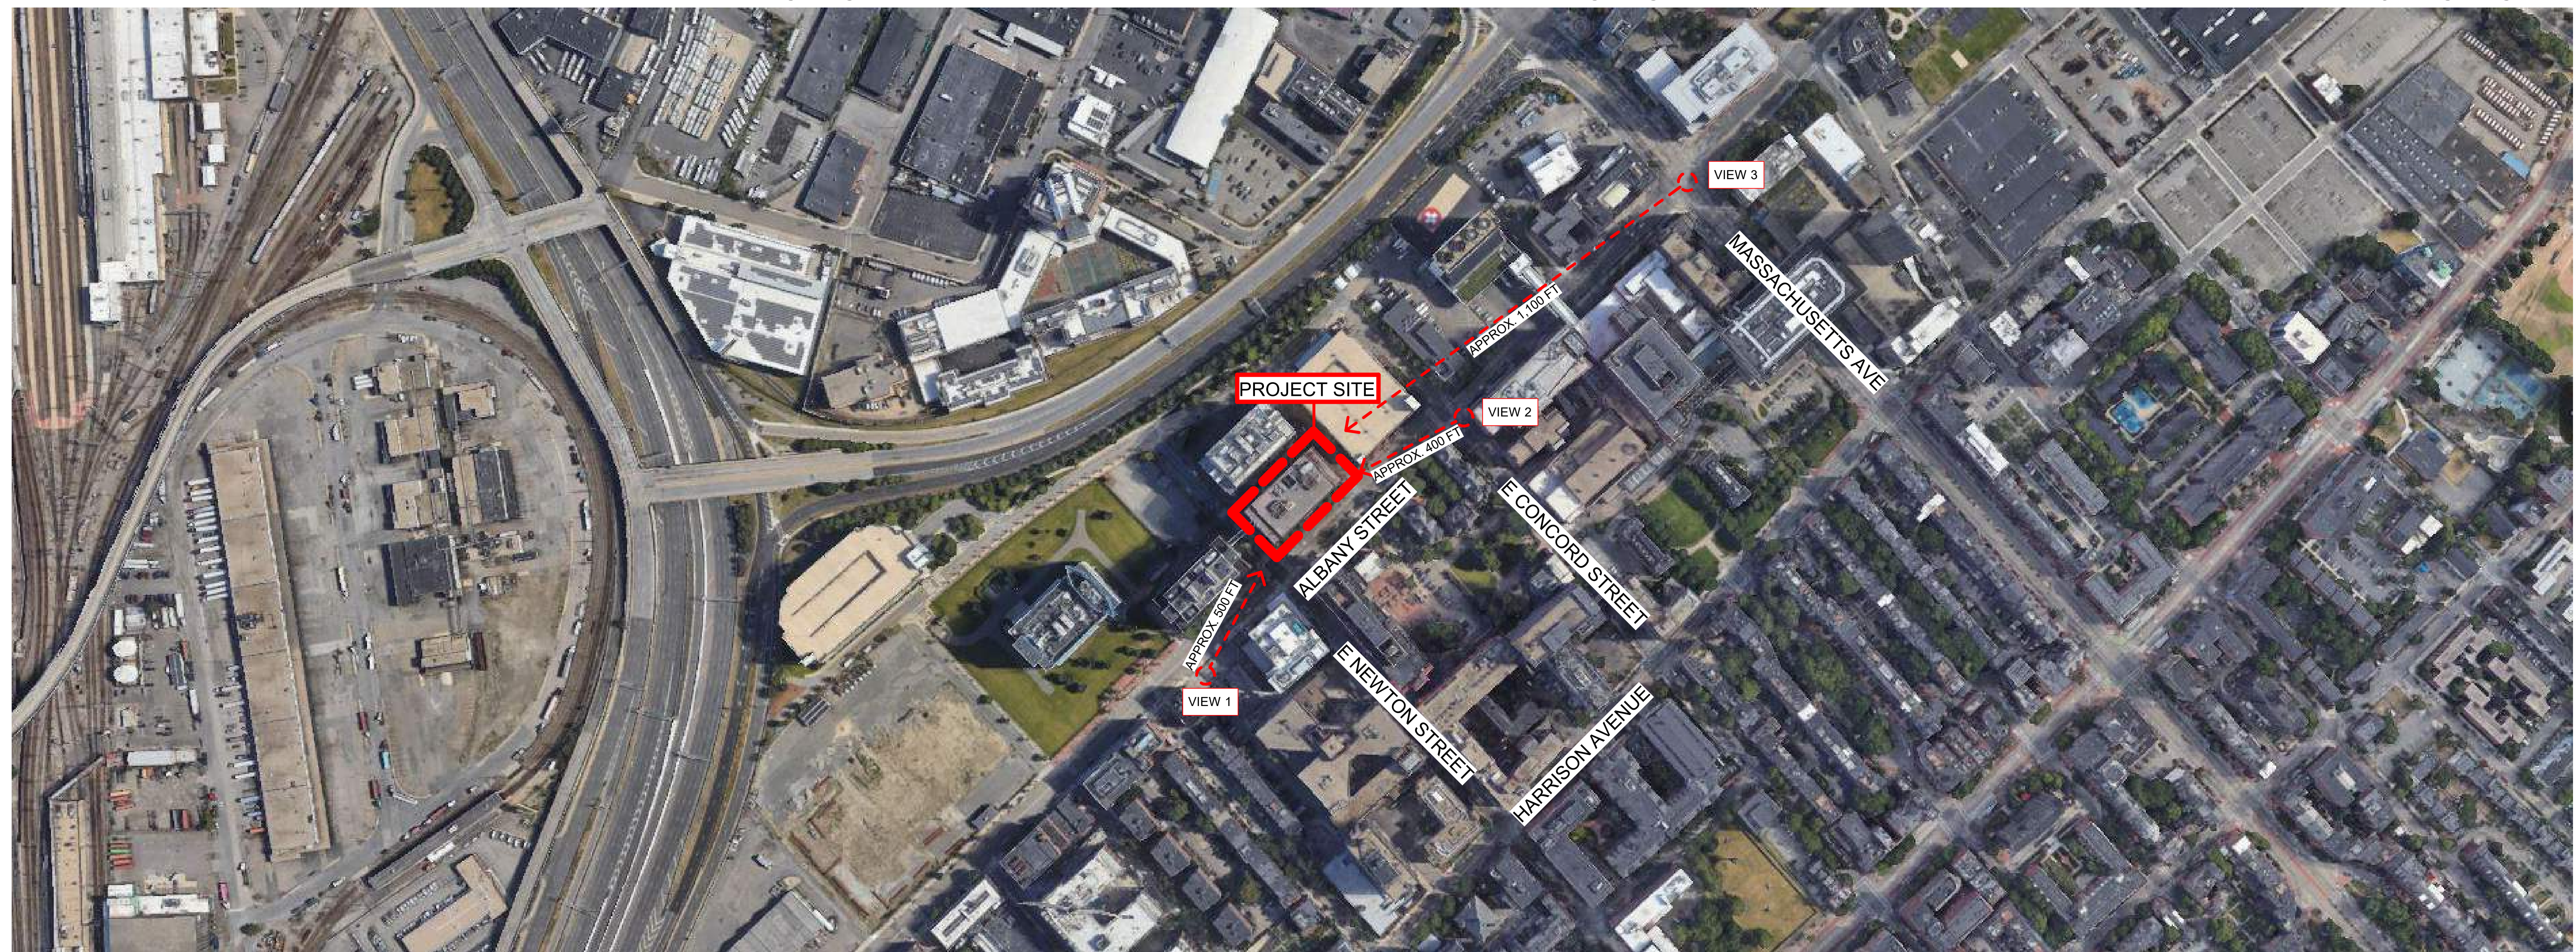

AERIAL VIEW OF PROJECT SITE



Boston University  
Center for Advanced  
Biomedical Research



BR+A CONSULTING ENGINEERS  
10 Guest Street, 4th Floor  
Boston, MA 02135  
617.254.0016  
brplusa.com

Goldstein and Milano, LLC  
125 Main Street,  
Reading, MA 01867  
781-670.9990



BOSTON  
UNIVERSITY

700 ALBANY STREET  
HVAC UPGRADES

BOSTON UNIVERSITY  
LANDMARKS APP # 24.0364 SE 700 ALBANY STREET

DRAWING TITLE  
SITE CONTEXT






Boston University  
Center for Advanced  
Biomedical Research




BR+A CONSULTING ENGINEERS  
10 Guest Street, 4th Floor  
Boston, MA 02135  
617.254.0016  
brplusa.com

Goldstein and Milano, LLC  
125 Main Street,  
Reading, MA 01867  
781-670.9990

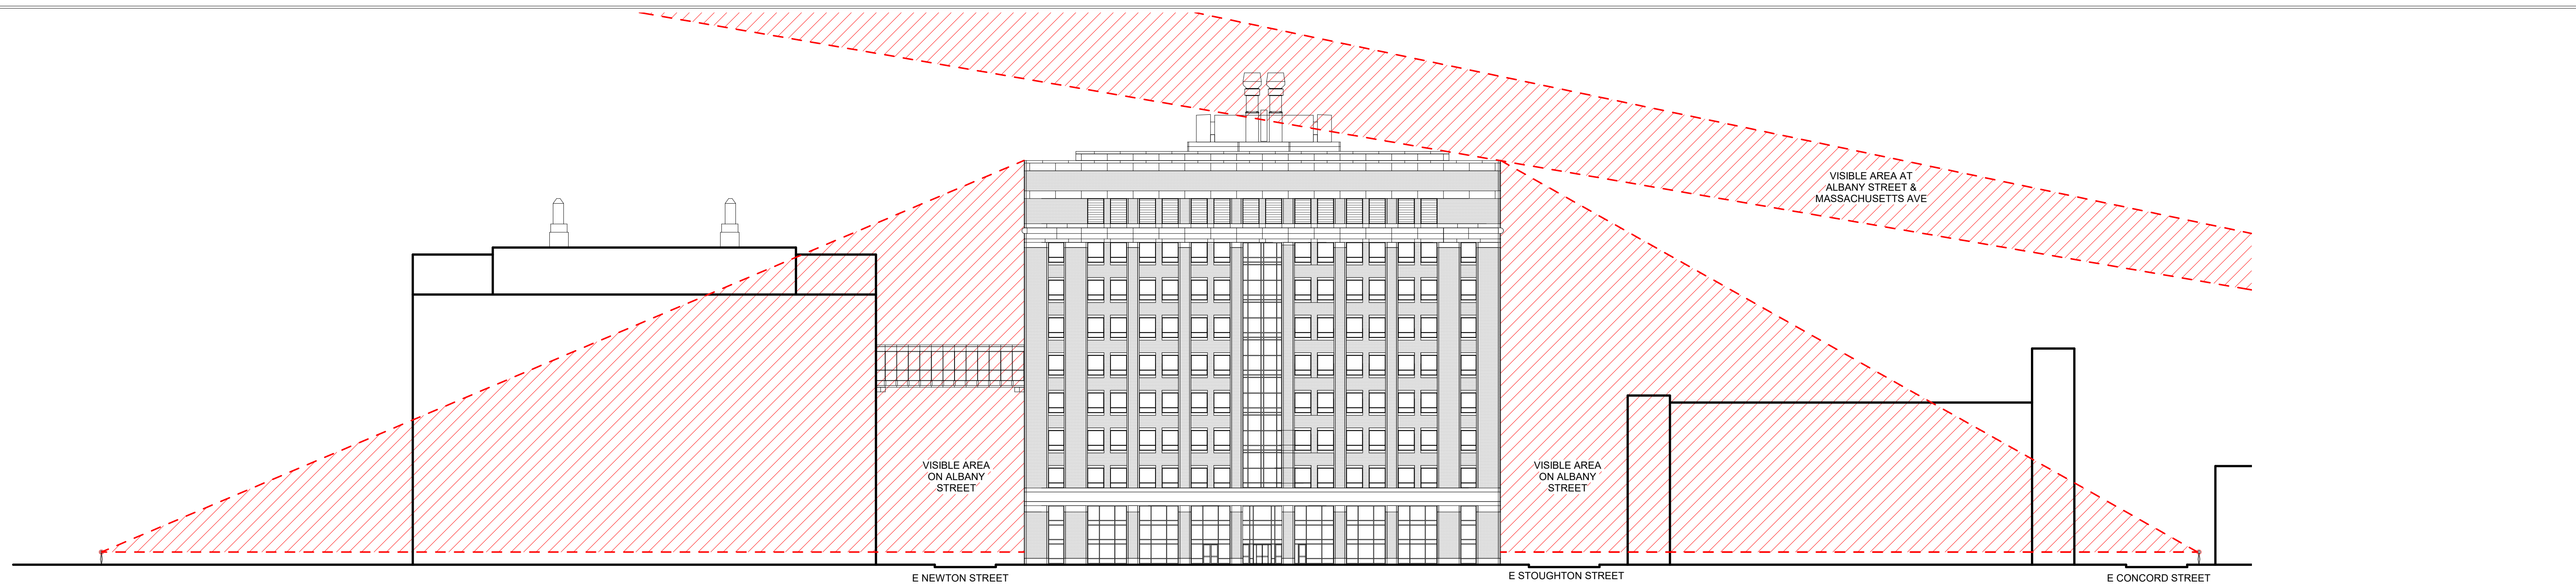


SECTION THROUGH ALBANY STREET

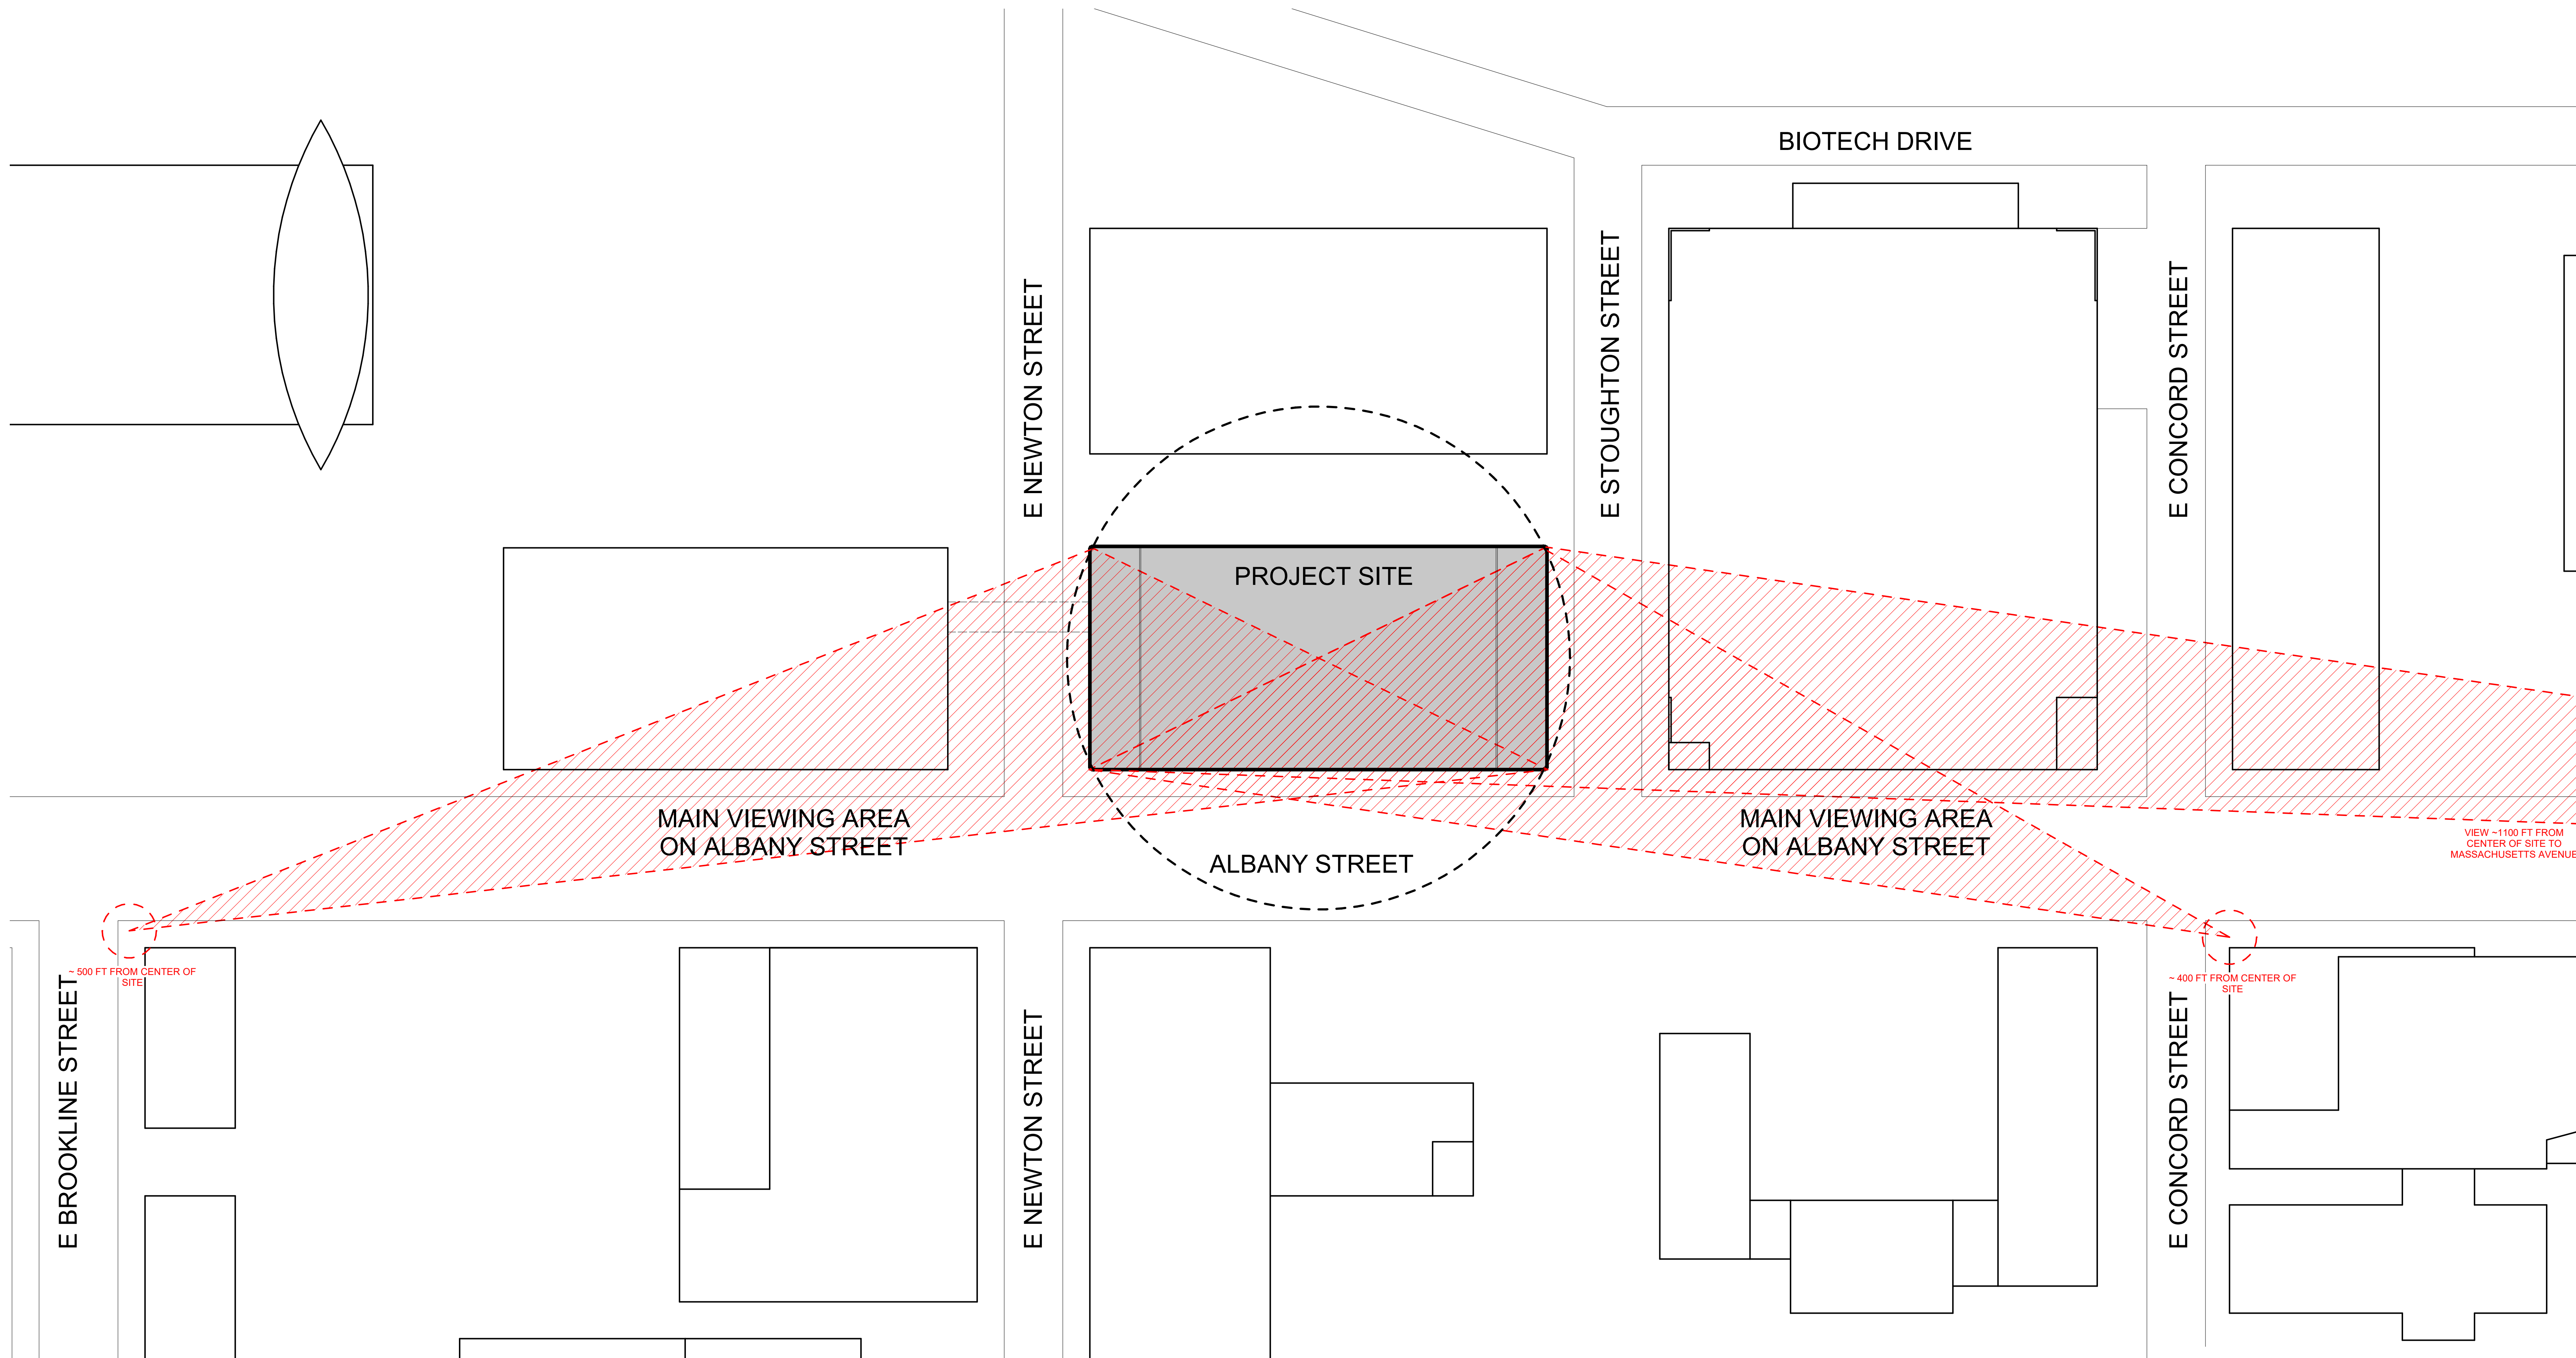


700 ALBANY STREET  
HVAC UPGRADES  
BOSTON UNIVERSITY  
LANDMARKS APP # 24.0364 SE 700 ALBANY STREET

DRAWING TITLE:  
PROJECT SITE LOCATION PLAN & SECTION

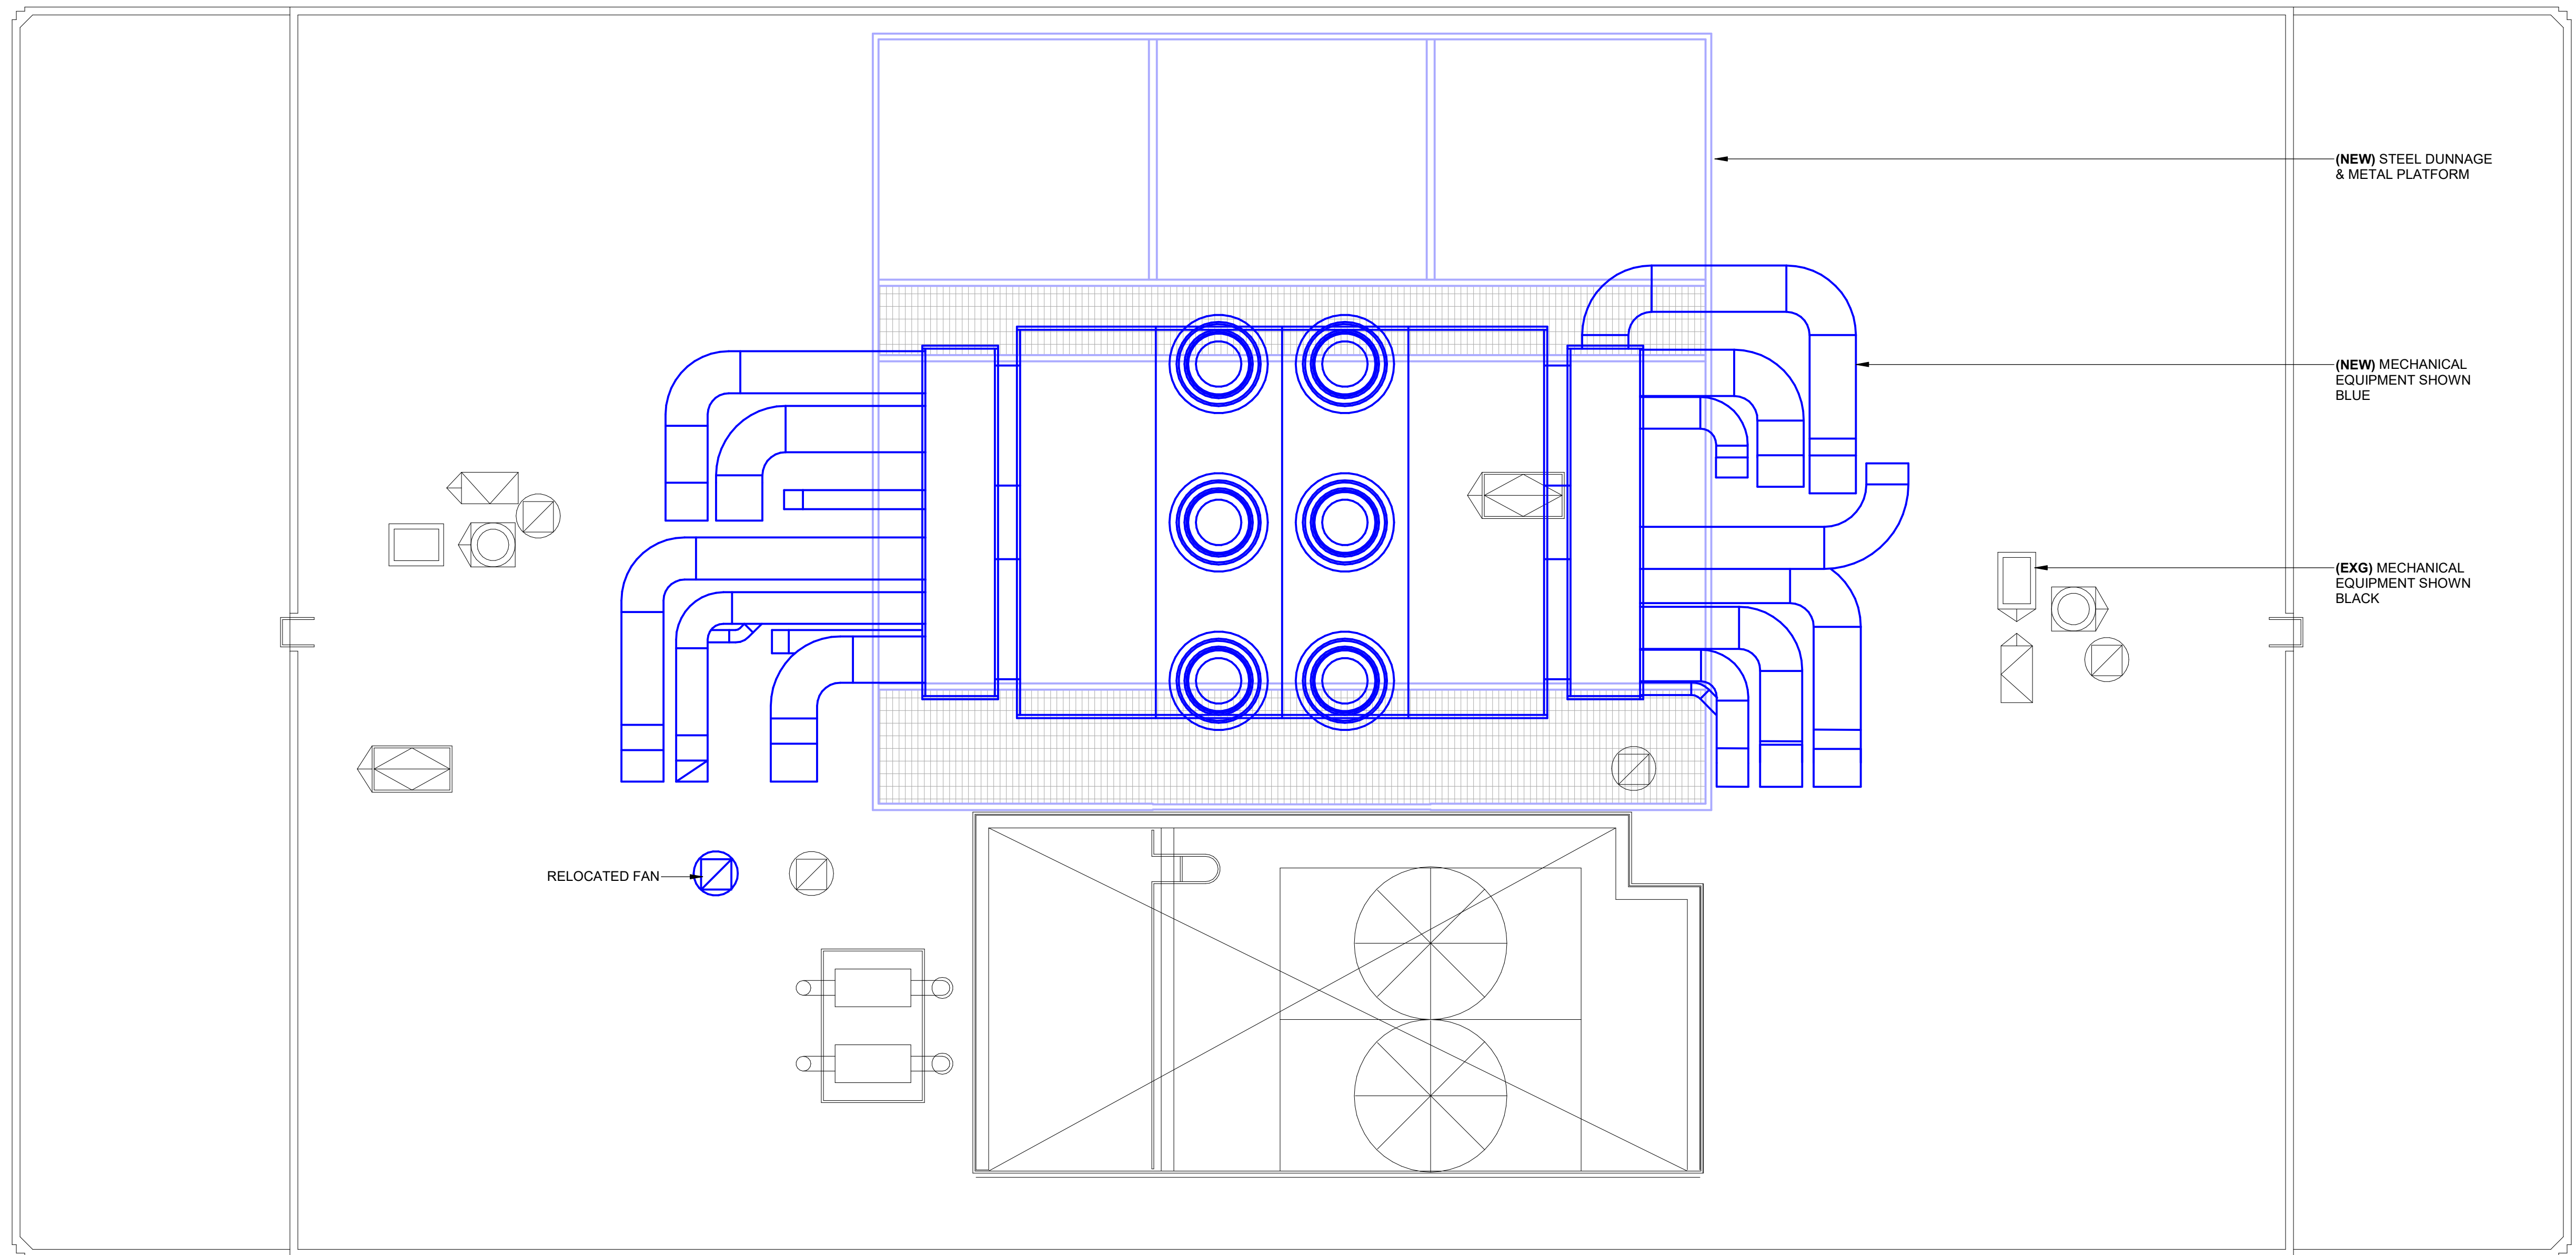


2 ROOF PLAN (NEW)  
SCALE: 1/8" = 1'-0"

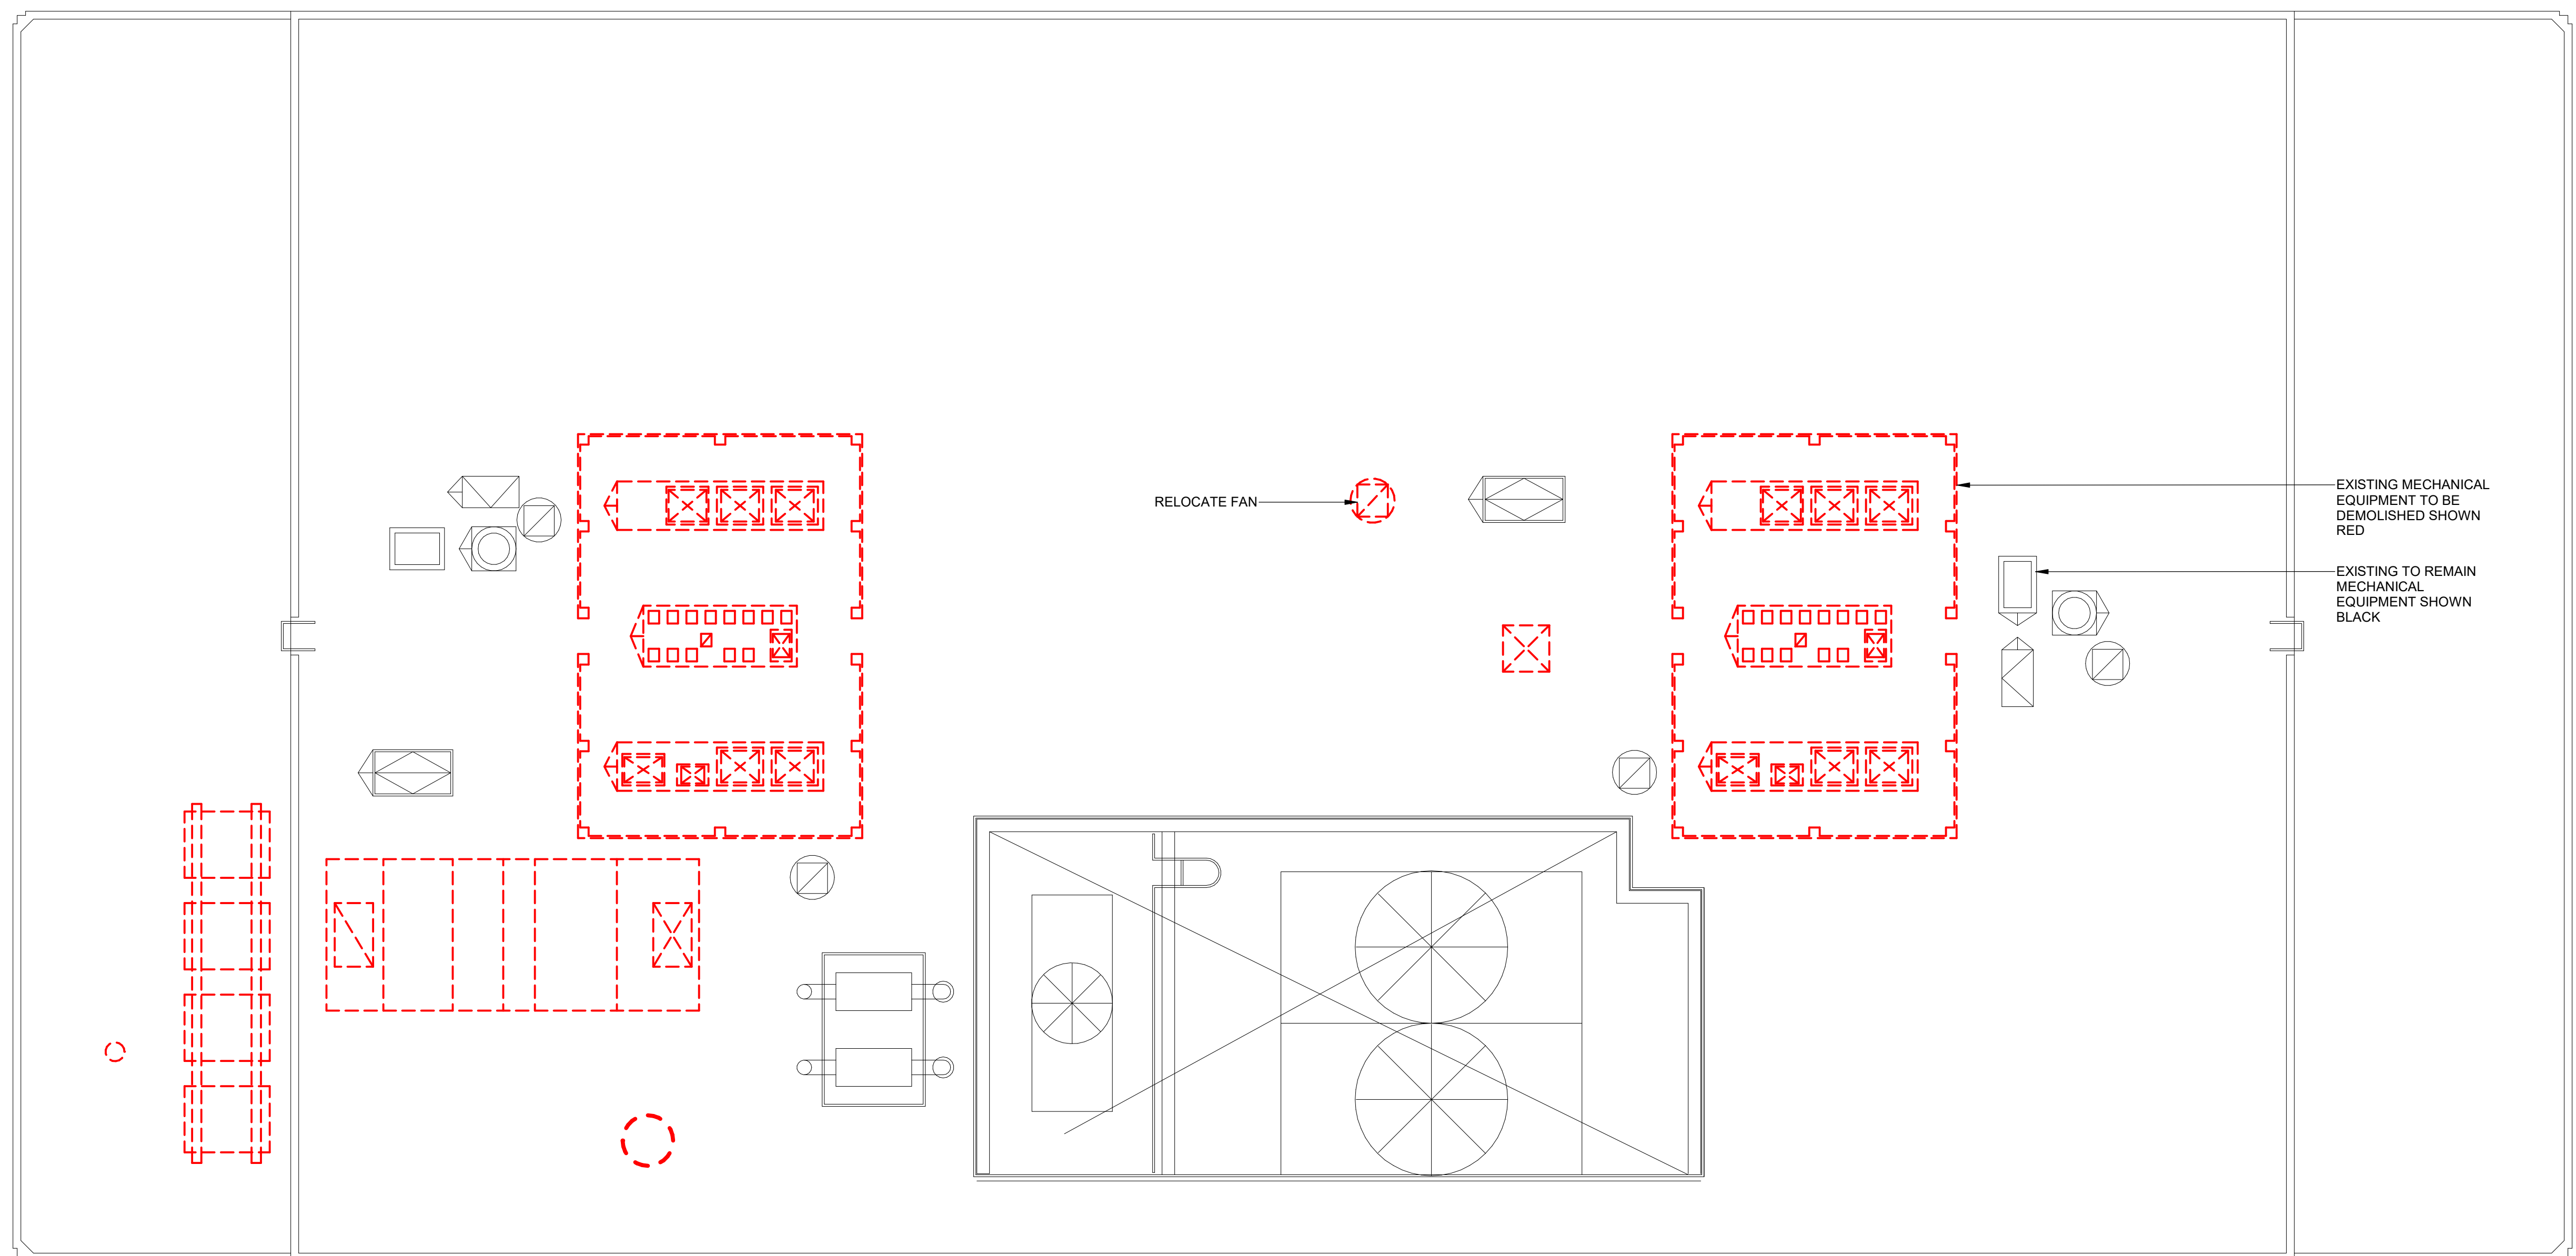

1 ROOF PLAN (EXISTING)  
SCALE: 1/8" = 1'-0"



Boston University  
Center for Advanced  
Biomedical Research

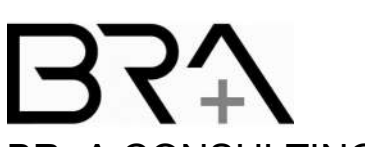

BR+A CONSULTING ENGINEERS  
10 Guest Street, 4th Floor  
Boston, MA 02135  
617.254.0016  
brplusa.com

Goldstein and Milano, LLC  
125 Main Street,  
Reading, MA 01867  
781-670.9990



700 ALBANY STREET  
HVAC UPGRADES  
BOSTON UNIVERSITY  
LANDMARKS APP # 24.0364 SE 700 ALBANY STREET

DRAWING TITLE:  
EXISTING AND NEW ROOFTOP EQUIPMENT  
PLANS






Boston University  
Center for Advanced  
Biomedical Research




BR+A CONSULTING ENGINEERS  
10 Guest Street, 4th Floor  
Boston, MA 02135  
617.254.0016  
brplusa.com


Goldstein and Milano, LLC  
125 Main Street,  
Reading, MA 01867  
781-670.9990

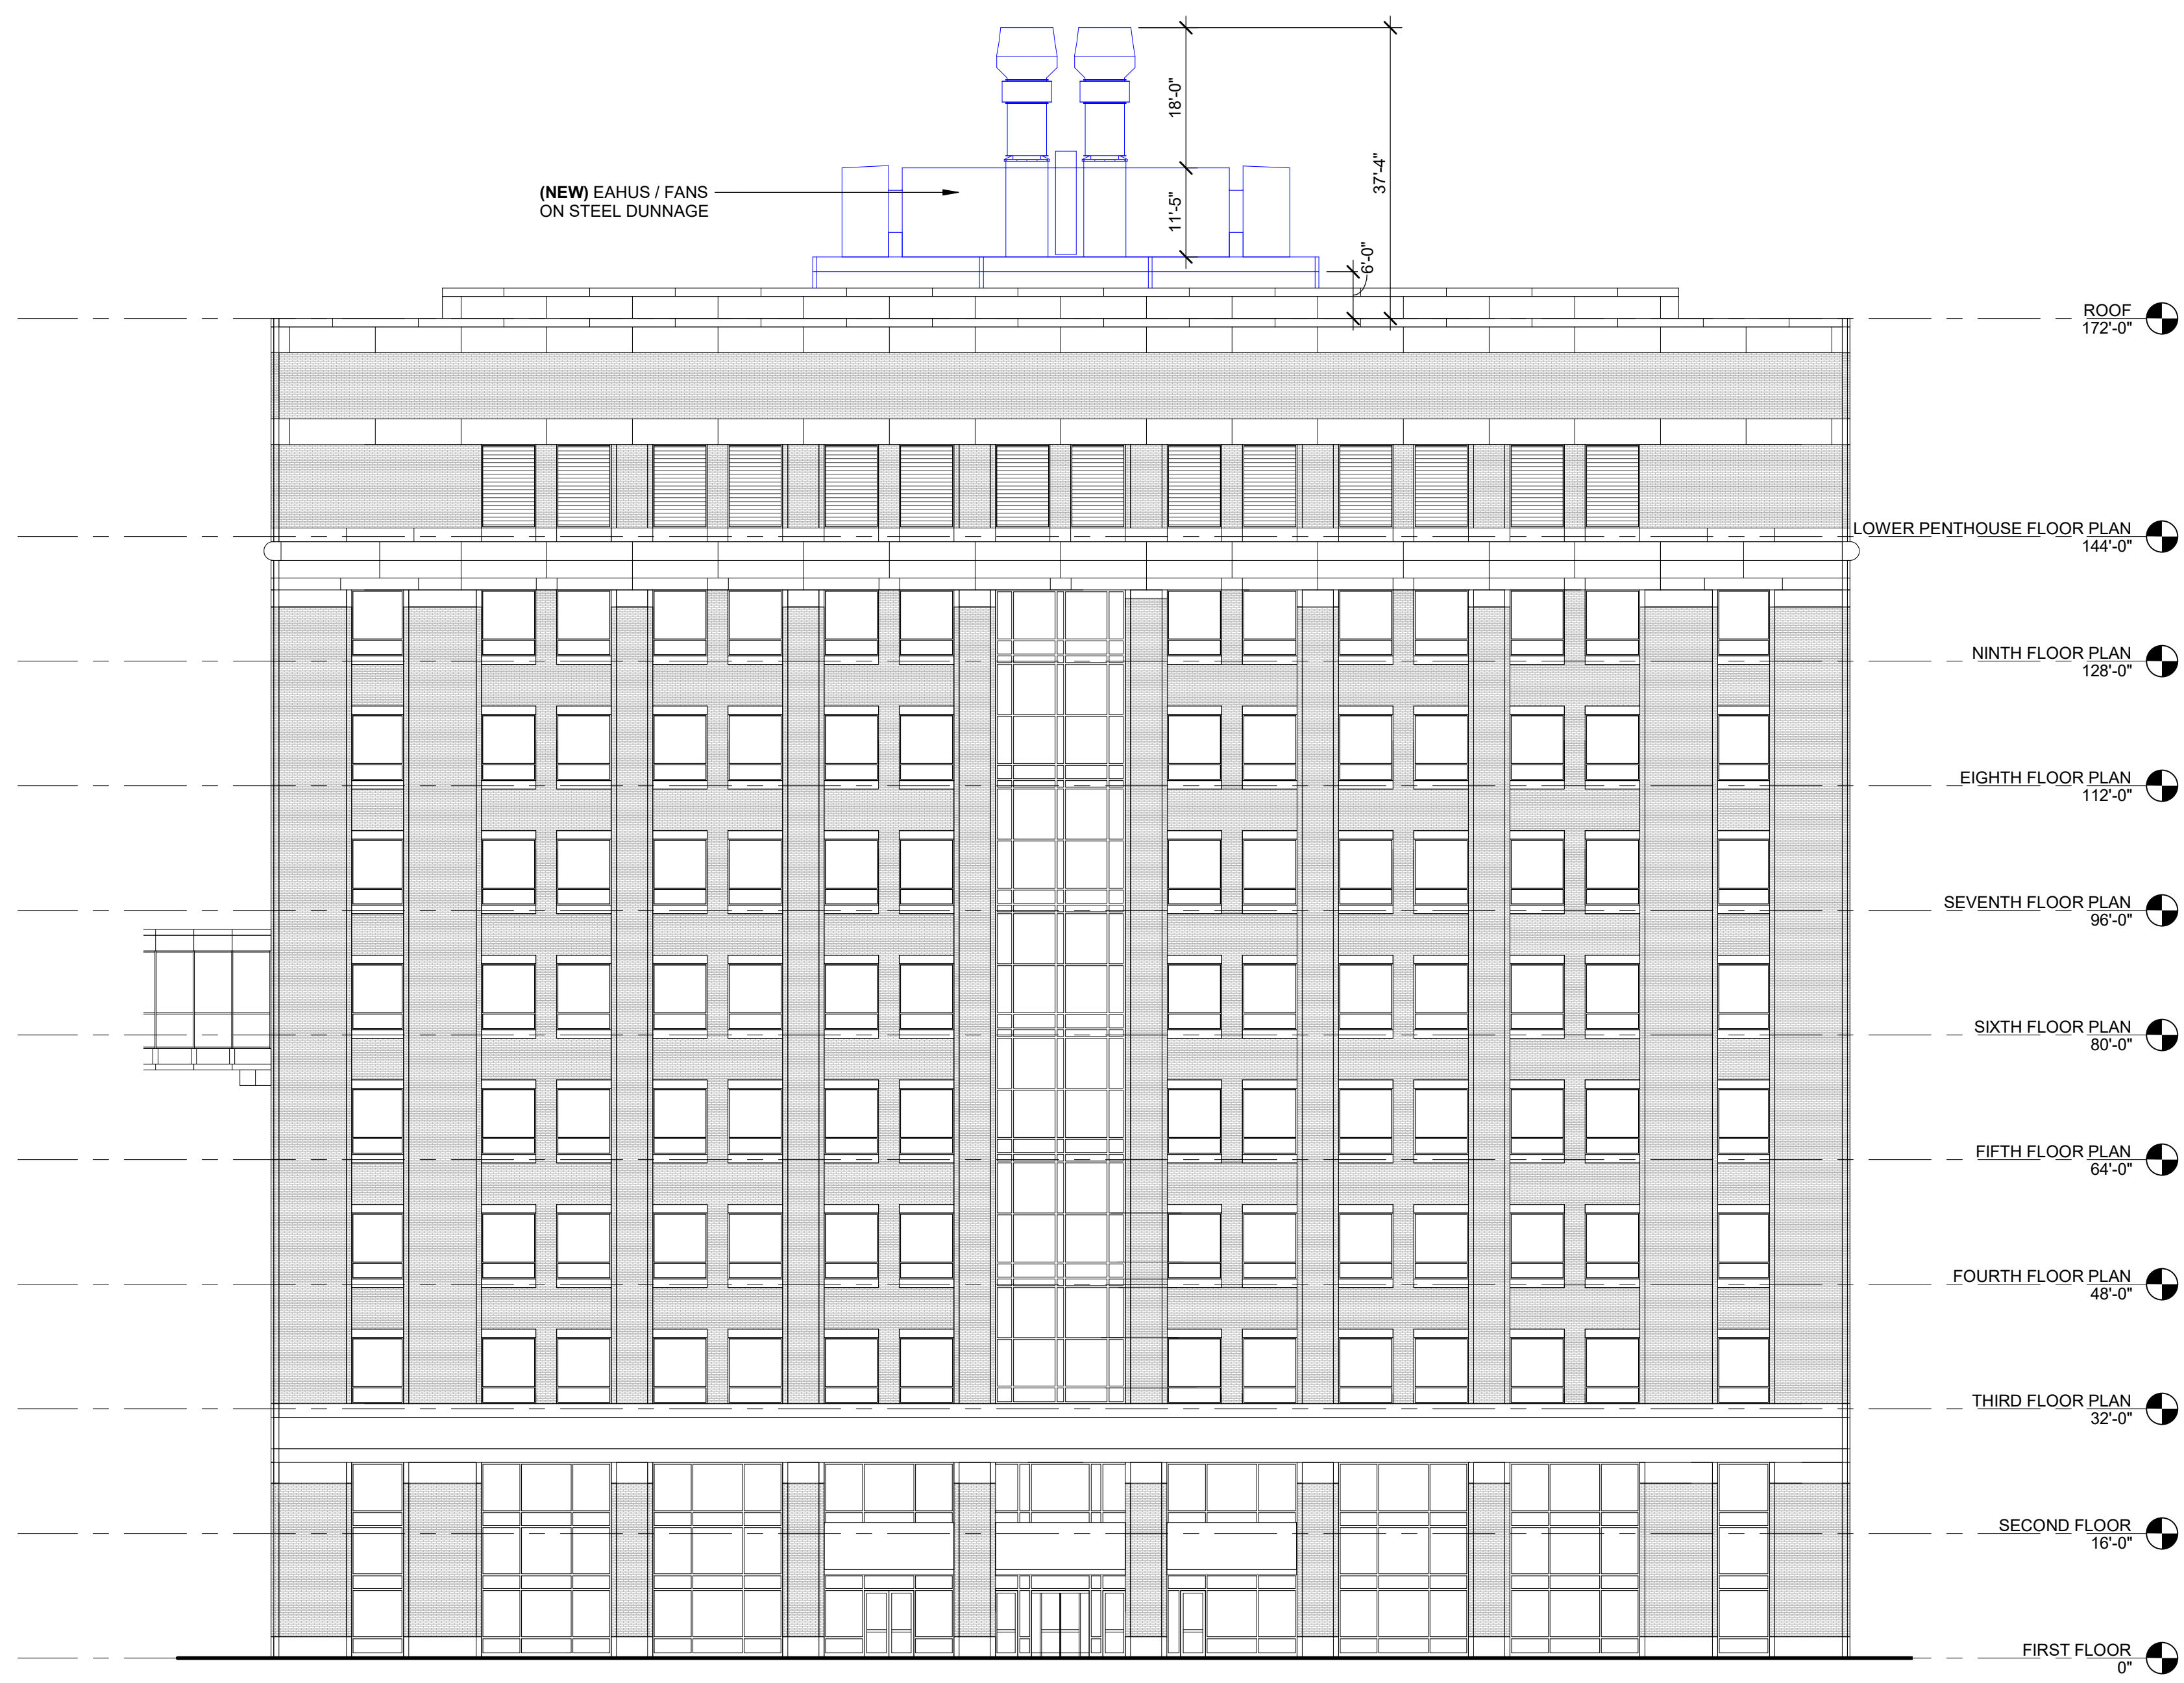

4 NORTH ELEVATION - ALBANY STREET  
SCALE: 1/16" = 1'-0"

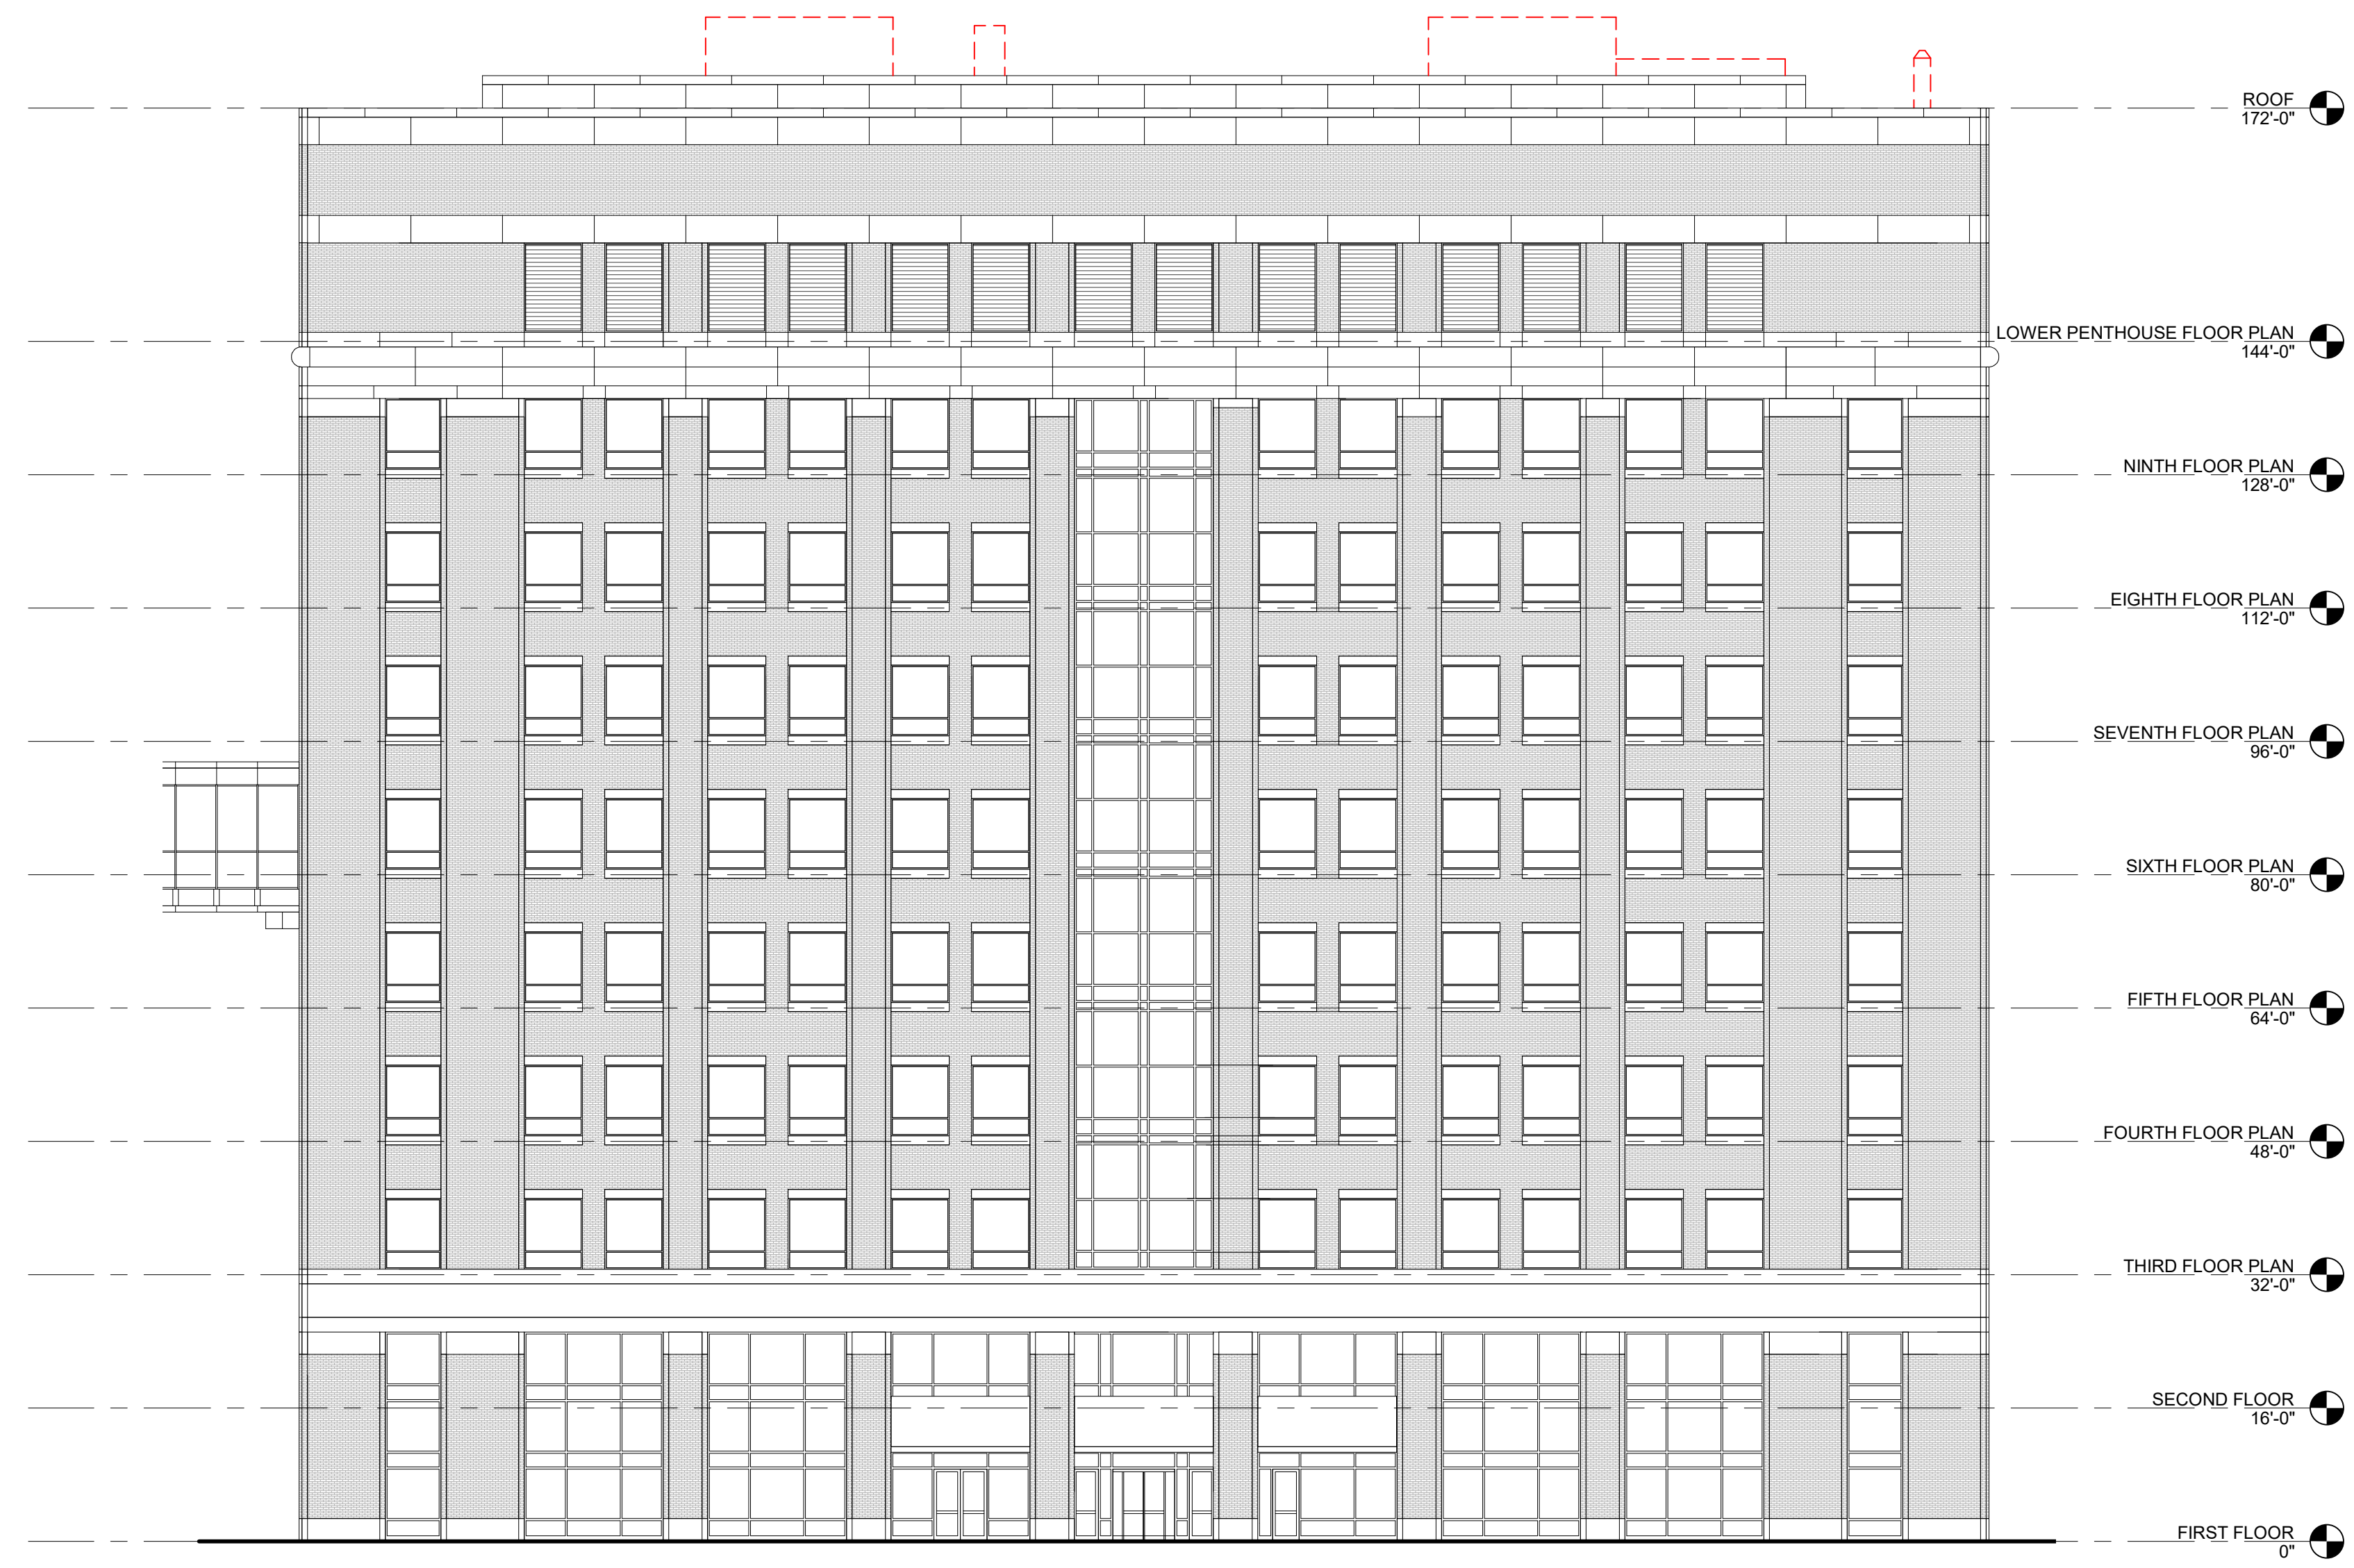

3 EXISTING NORTH ELEVATION - ALBANY STREET  
SCALE: 1/16" = 1'-0"

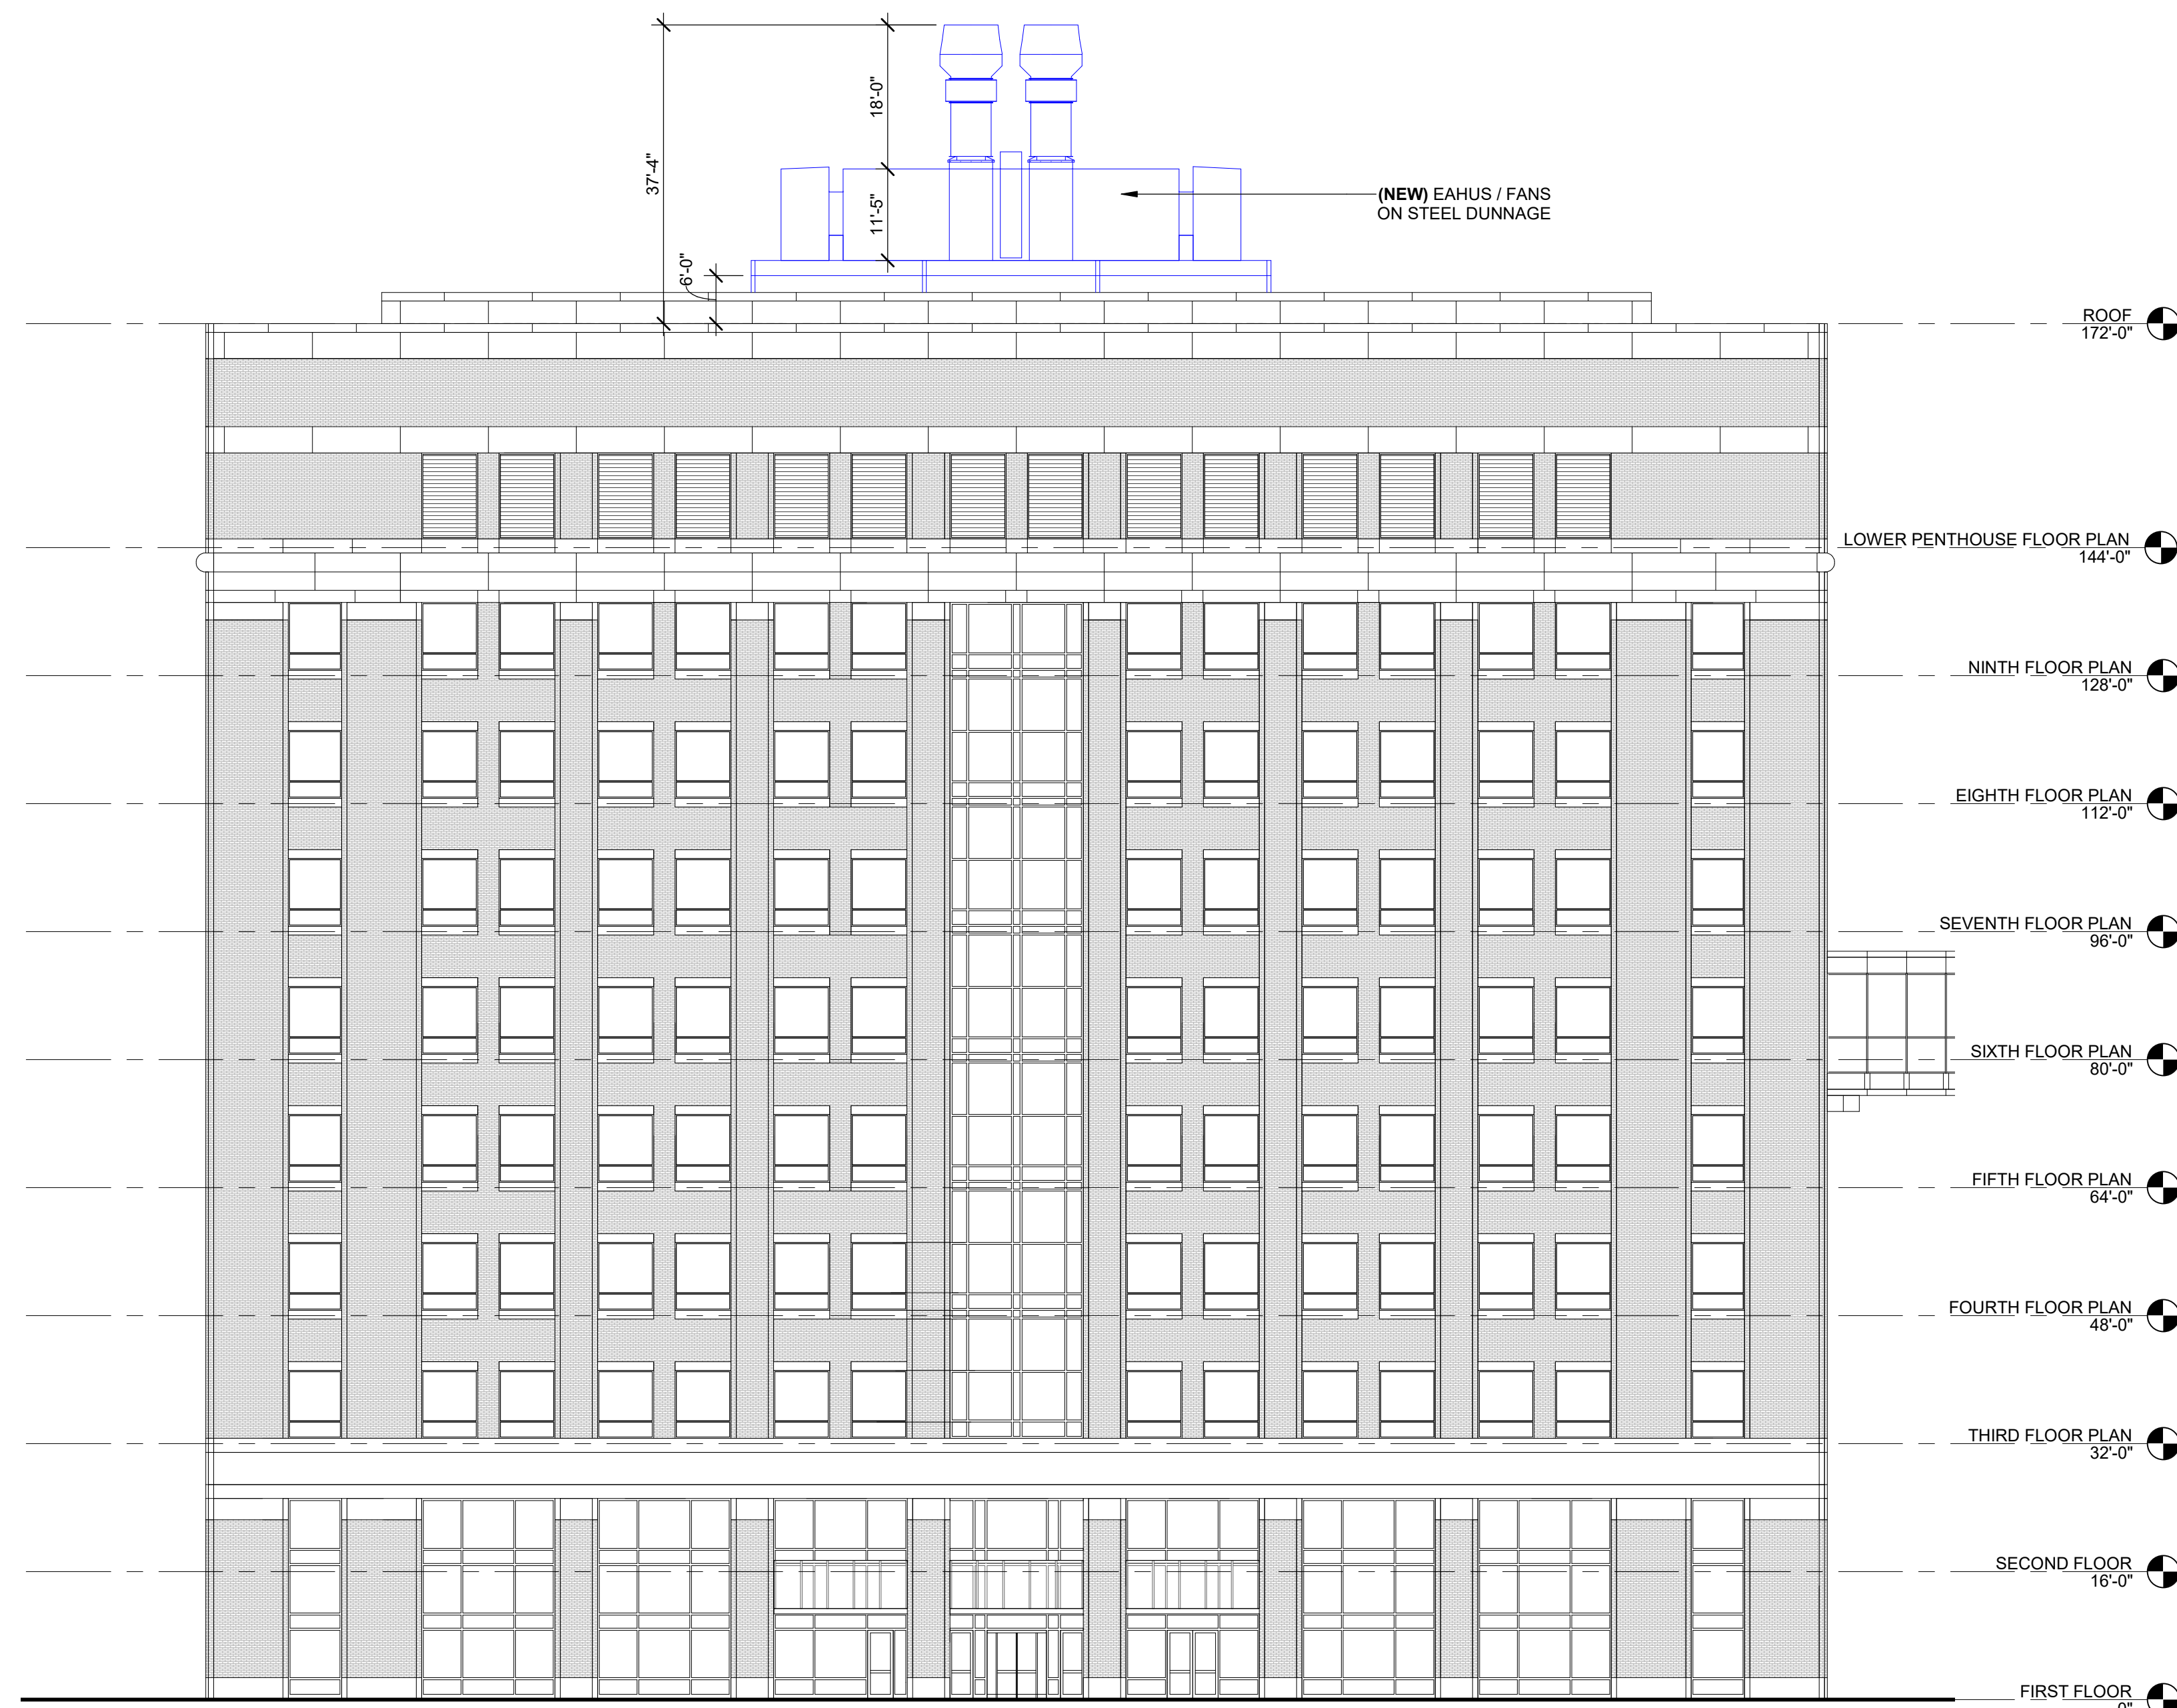

2 SOUTH ELEVATION  
SCALE: 1/16" = 1'-0"



1 EXISTING SOUTH ELEVATION  
SCALE: 1/16" = 1'-0"

### 700 ALBANY STREET HVAC UPGRADES

BOSTON UNIVERSITY  
LANDMARKS APP # 24.0364 SE 700 ALBANY STREET

DRAWING TITLE  
EXTERIOR ELEVATION COMPARISON -  
NORTH & SOUTH ELEVATIONS






Boston University  
Center for Advanced  
Biomedical Research




BR+A CONSULTING ENGINEERS  
10 Guest Street, 4th Floor  
Boston, MA 02135  
617.254.0016  
brplusa.com


Goldstein and Milano, LLC  
125 Main Street,  
Reading, MA 01867  
781-670.9990

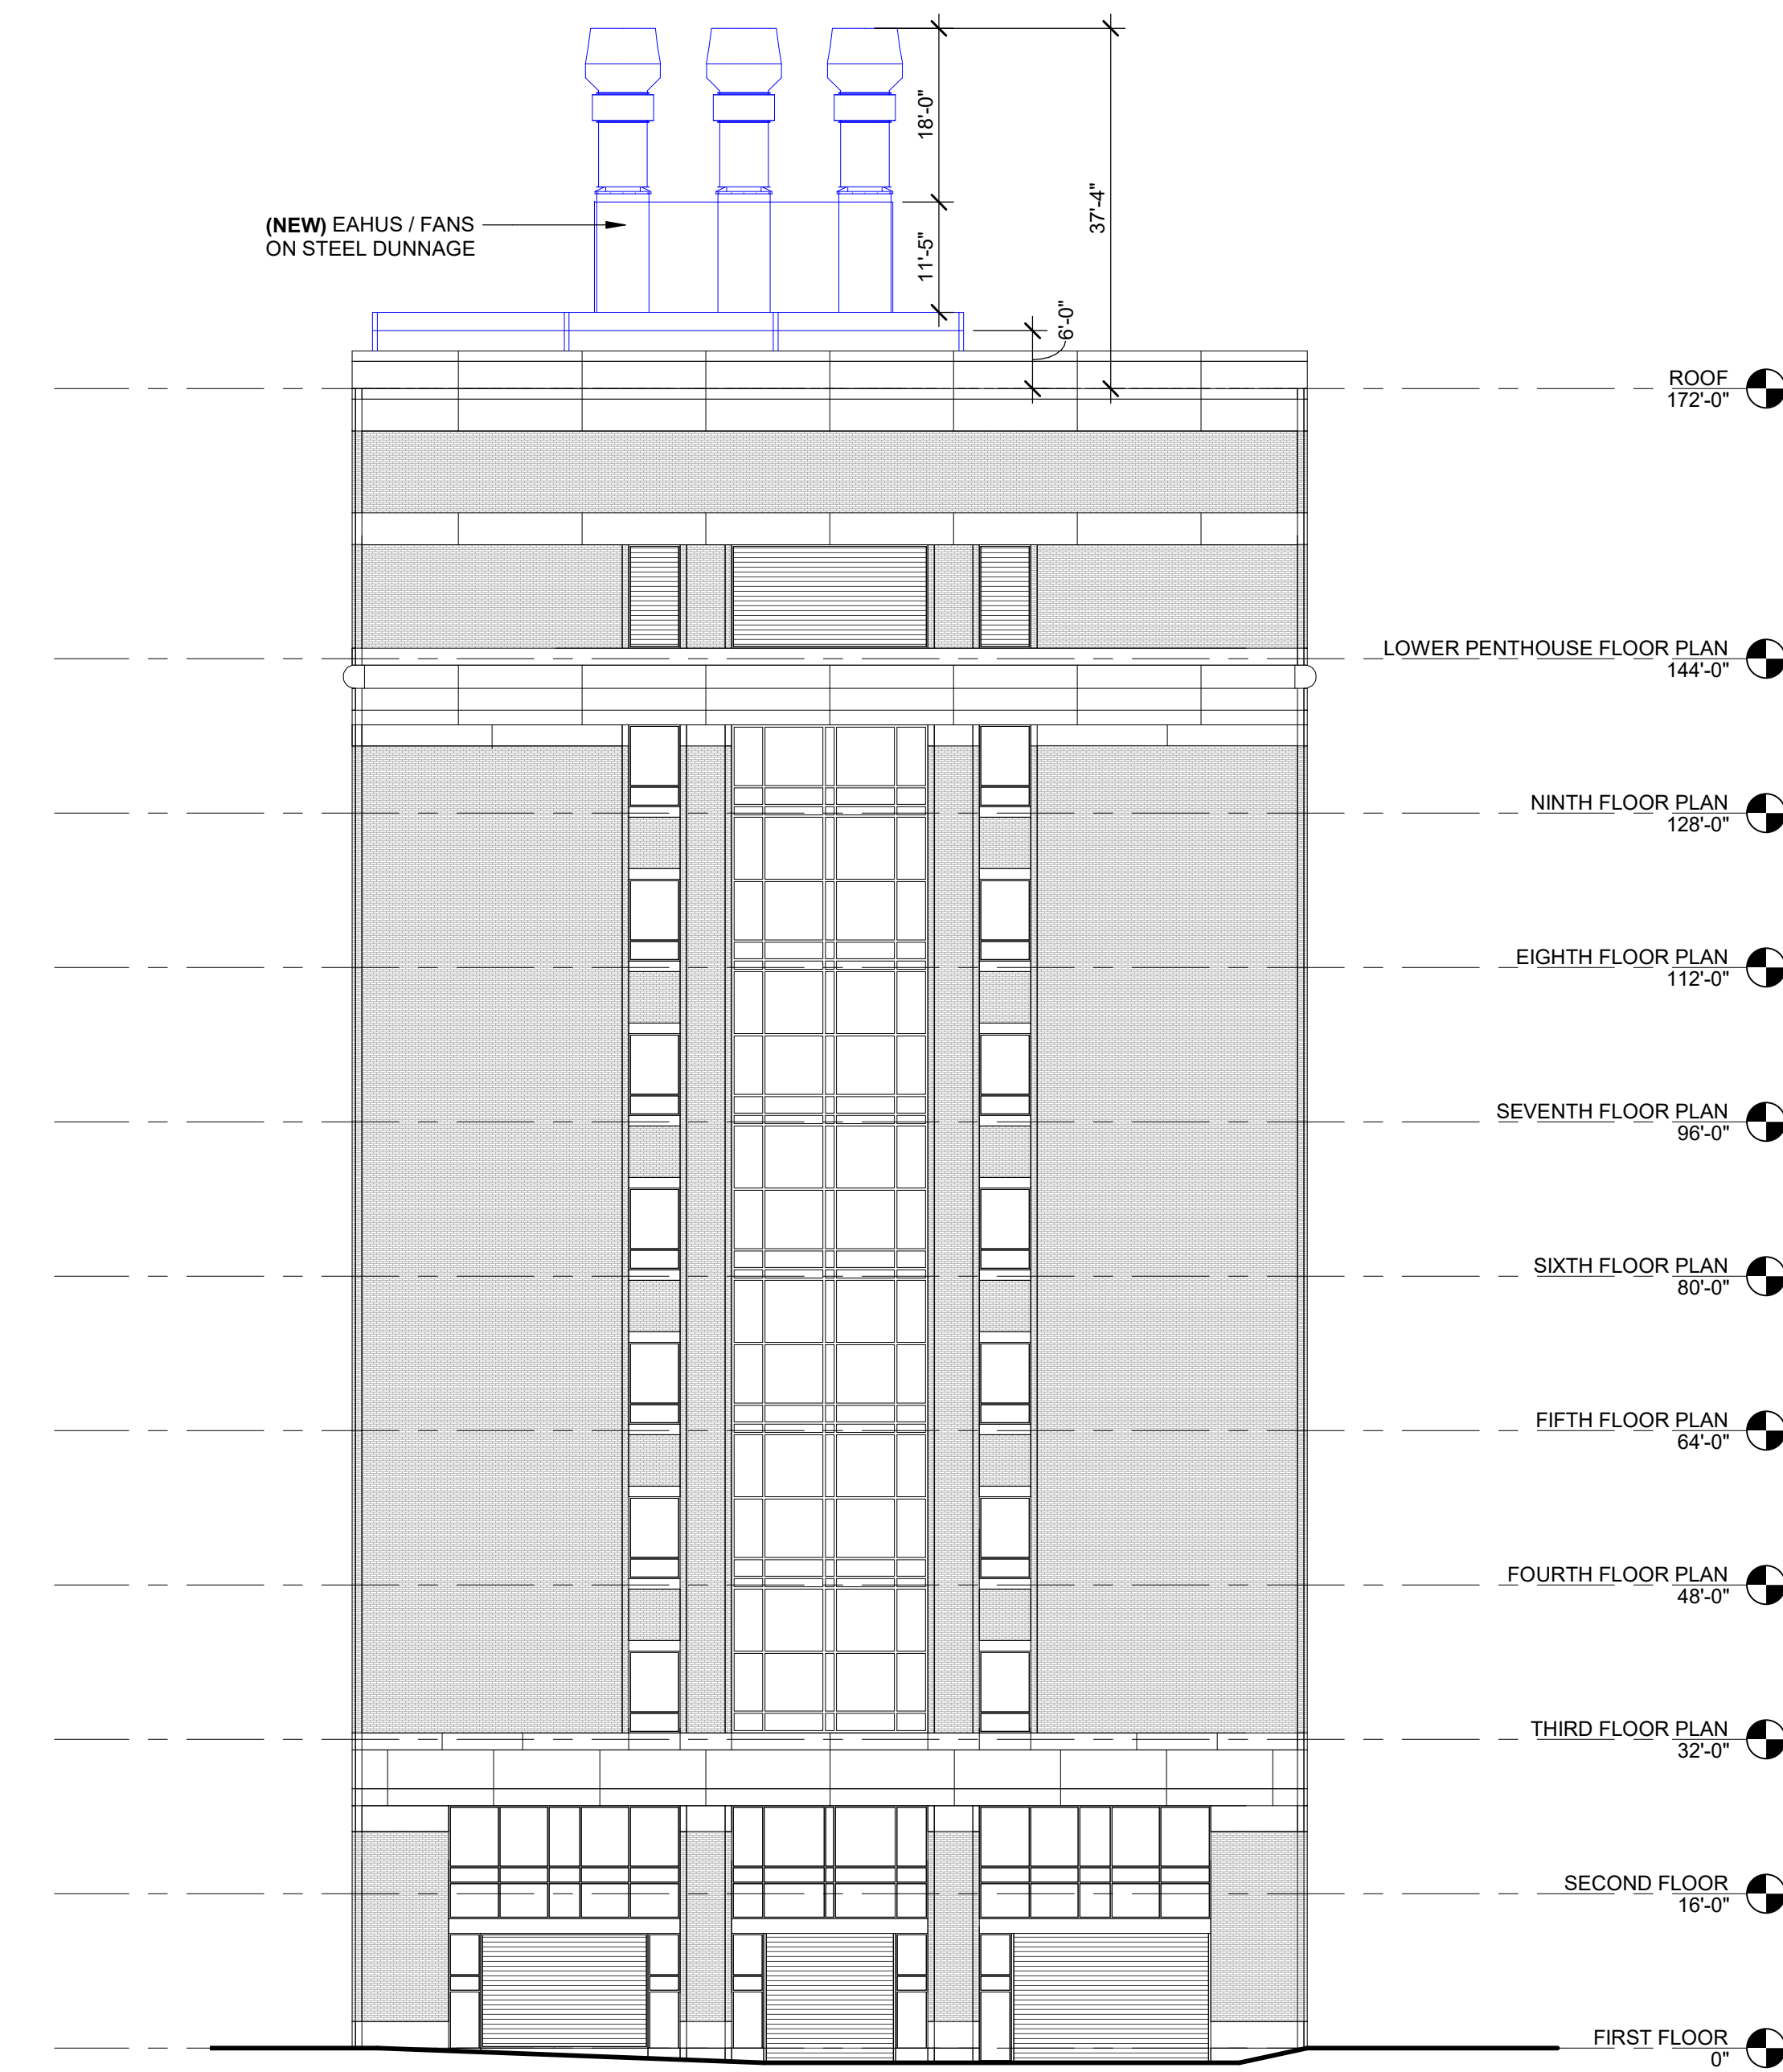

4 WEST ELEVATION - E STOUGHTON STREET  
SCALE: 1/16" = 1'-0"

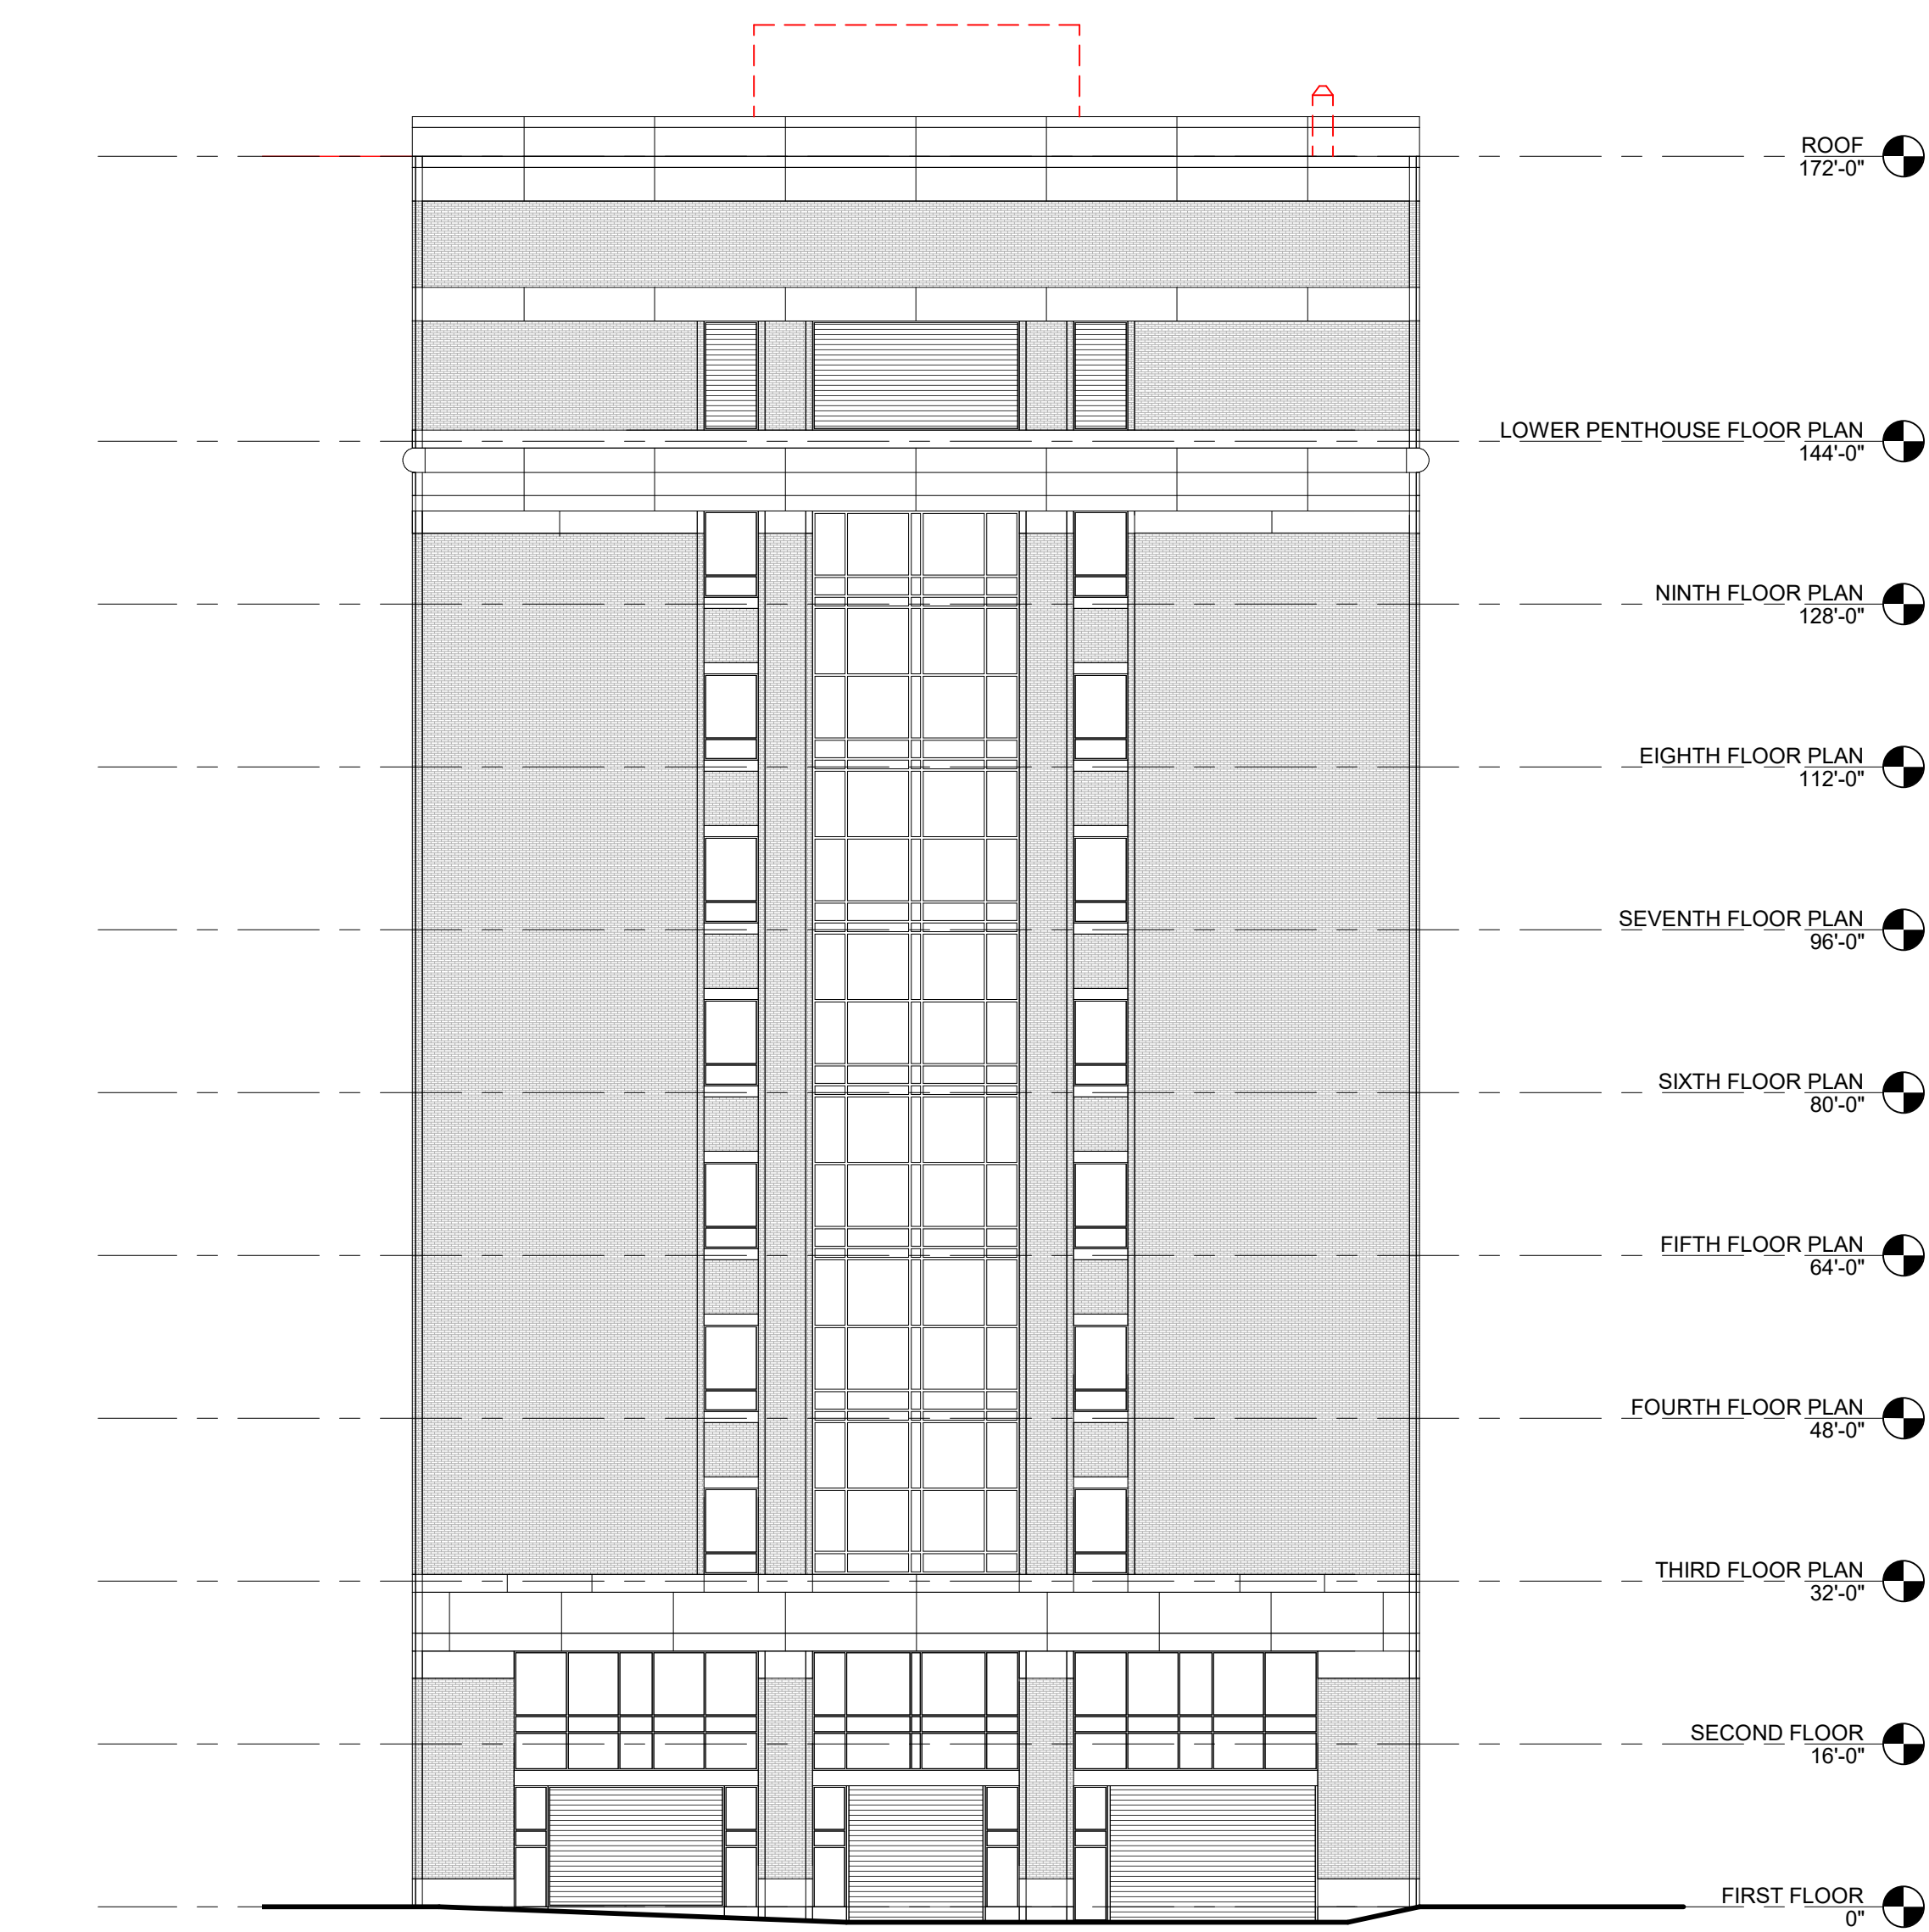

3 EXISTING WEST ELEVATION - E STOUGHTON STREET  
SCALE: 1/16" = 1'-0"

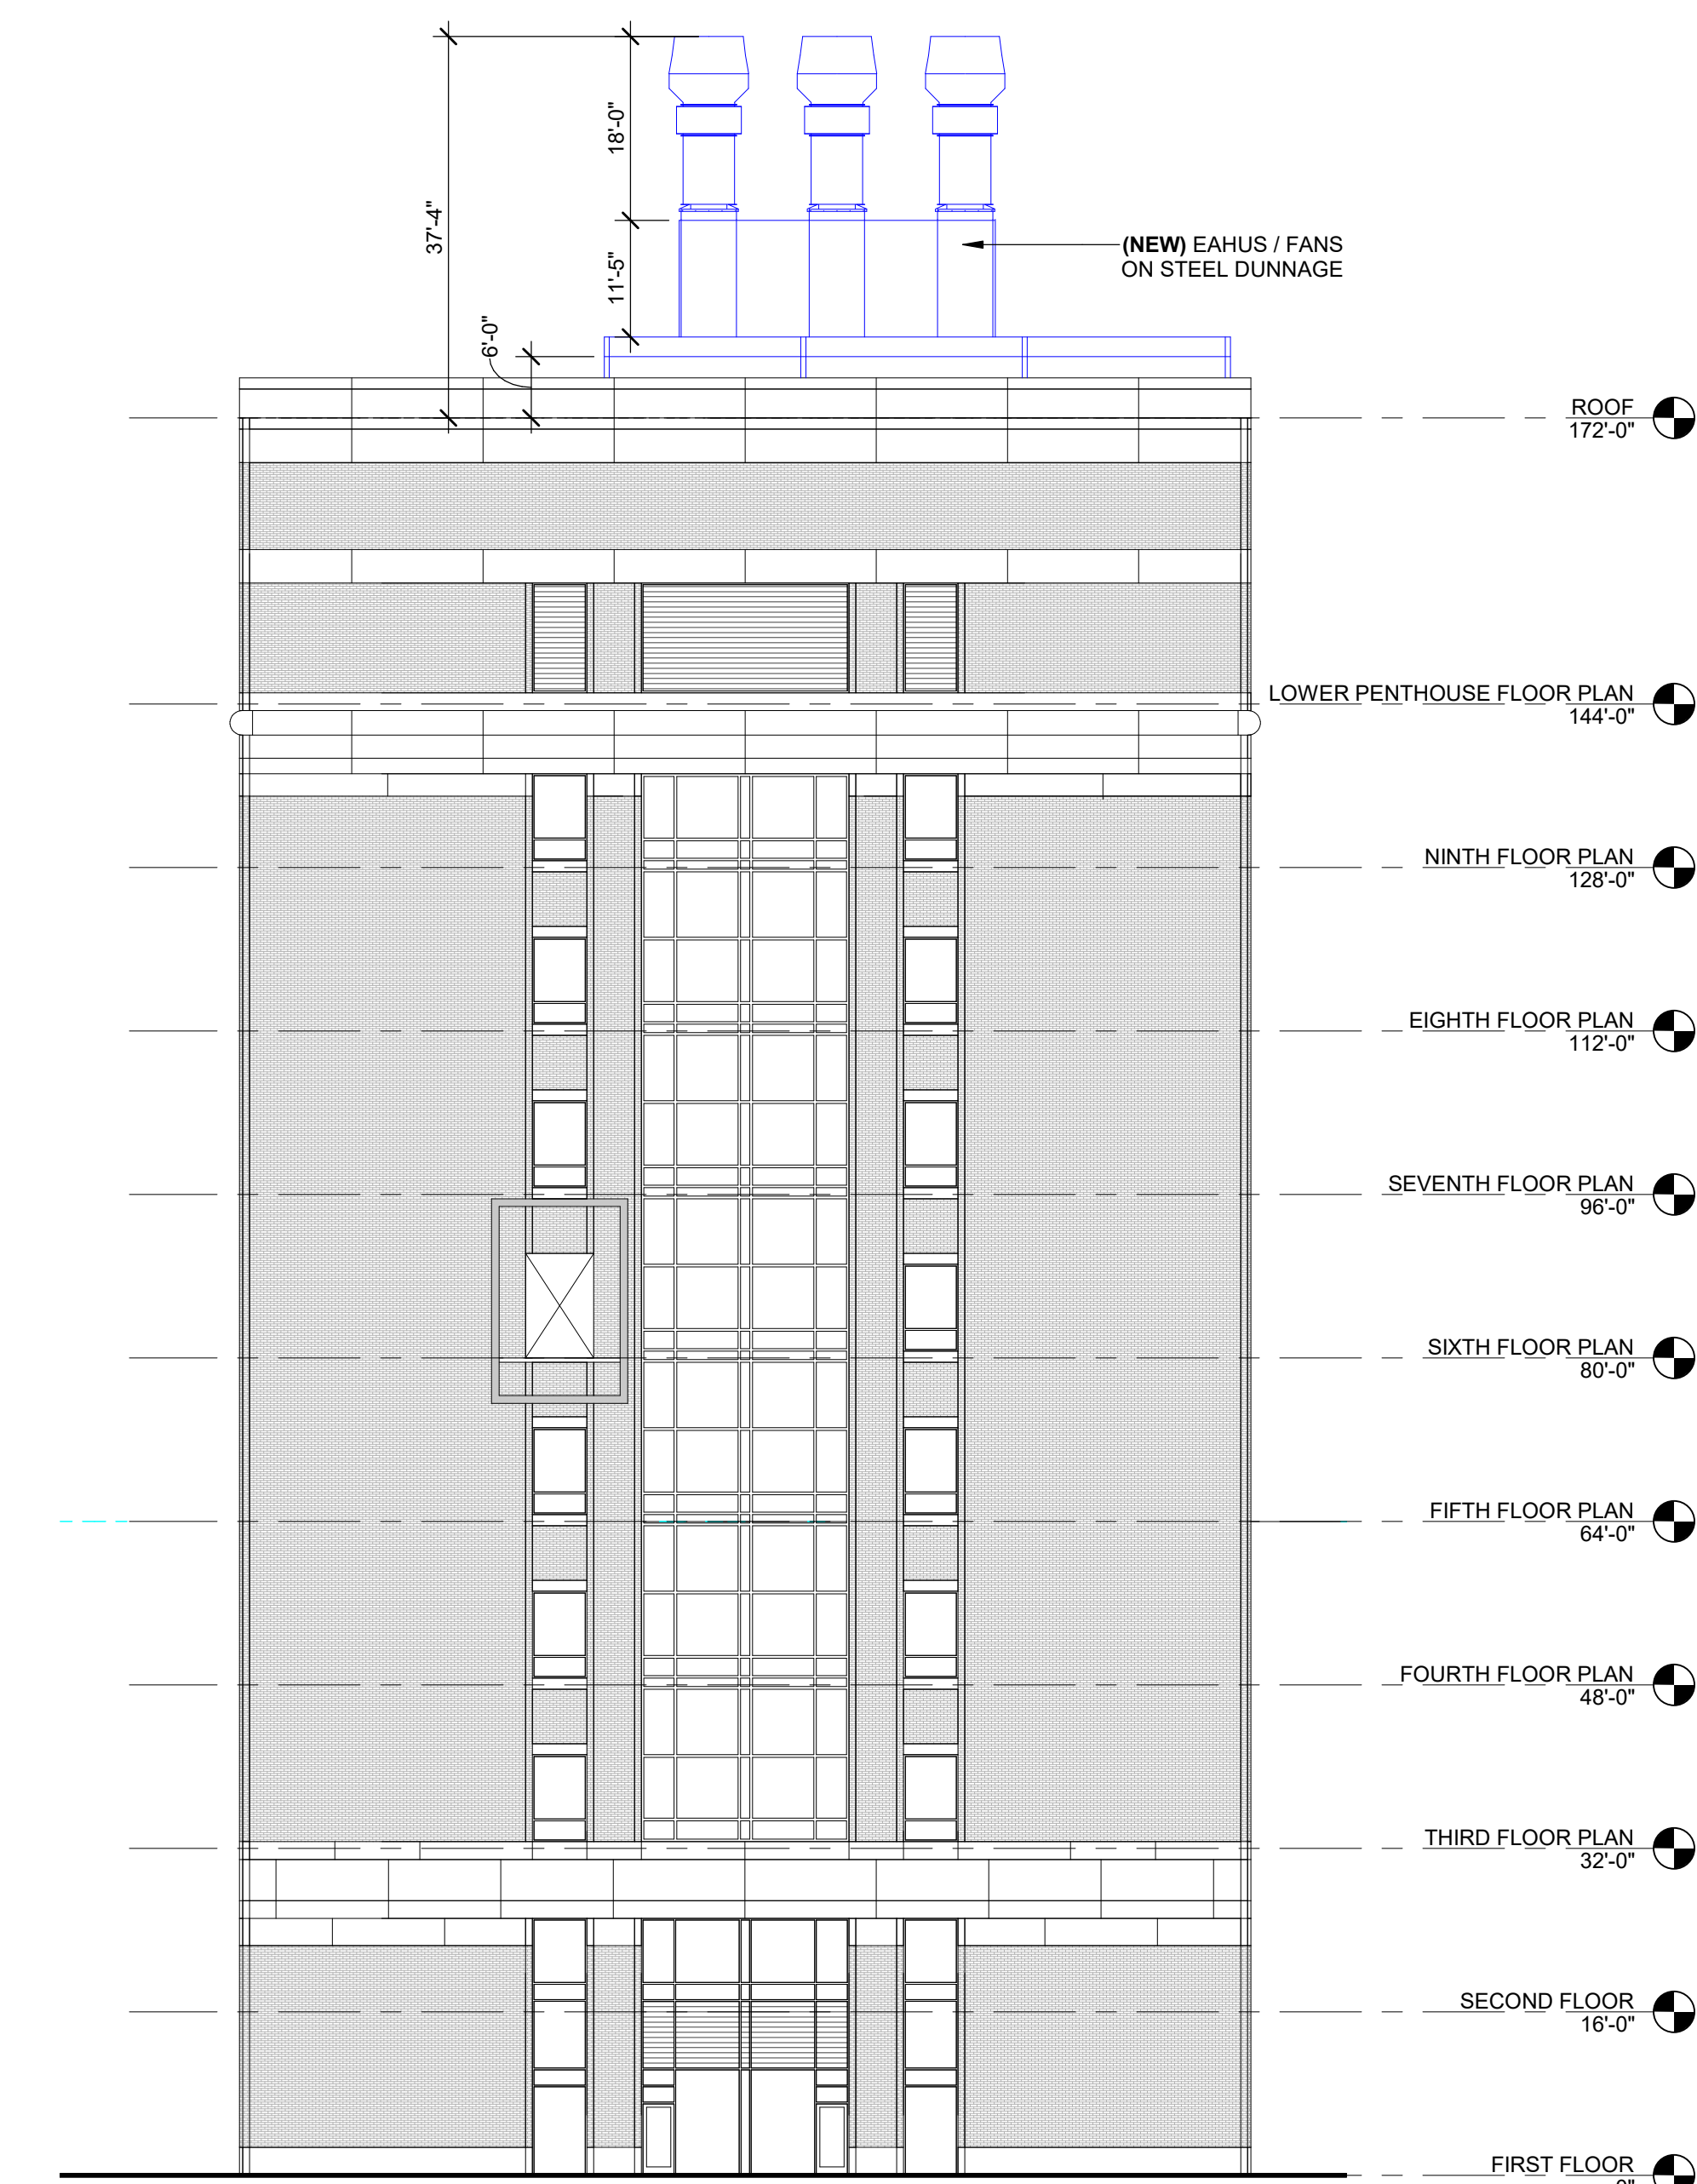

2 EAST ELEVATION - E NEWTON STREET  
SCALE: 1/16" = 1'-0"



1 EXISTING EAST ELEVATION - E NEWTON STREET  
SCALE: 1/16" = 1'-0"

700 ALBANY STREET  
HVAC UPGRADES

BOSTON UNIVERSITY  
LANDMARKS APP # 24.0364 SE 700 ALBANY STREET

DRAWING TITLE:  
EXTERIOR ELEVATION COMPARISON - EAST  
& WEST ELEVATIONS