




Anthony \ <u>a r c h</u> 42 Beacon Gloucester,	MA. 01930 ni@gmail.com	
372 Marlborough Street Boston, MA	BBAC Review 2 Documents	
Site Line Drawing		
1 of 14 Scale 1/8" = 1'-0"		

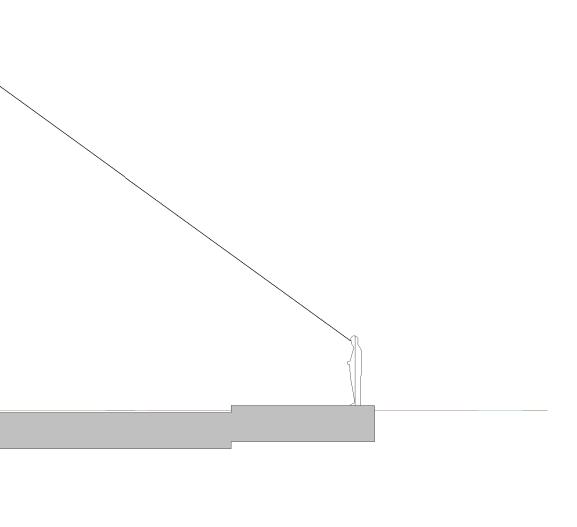


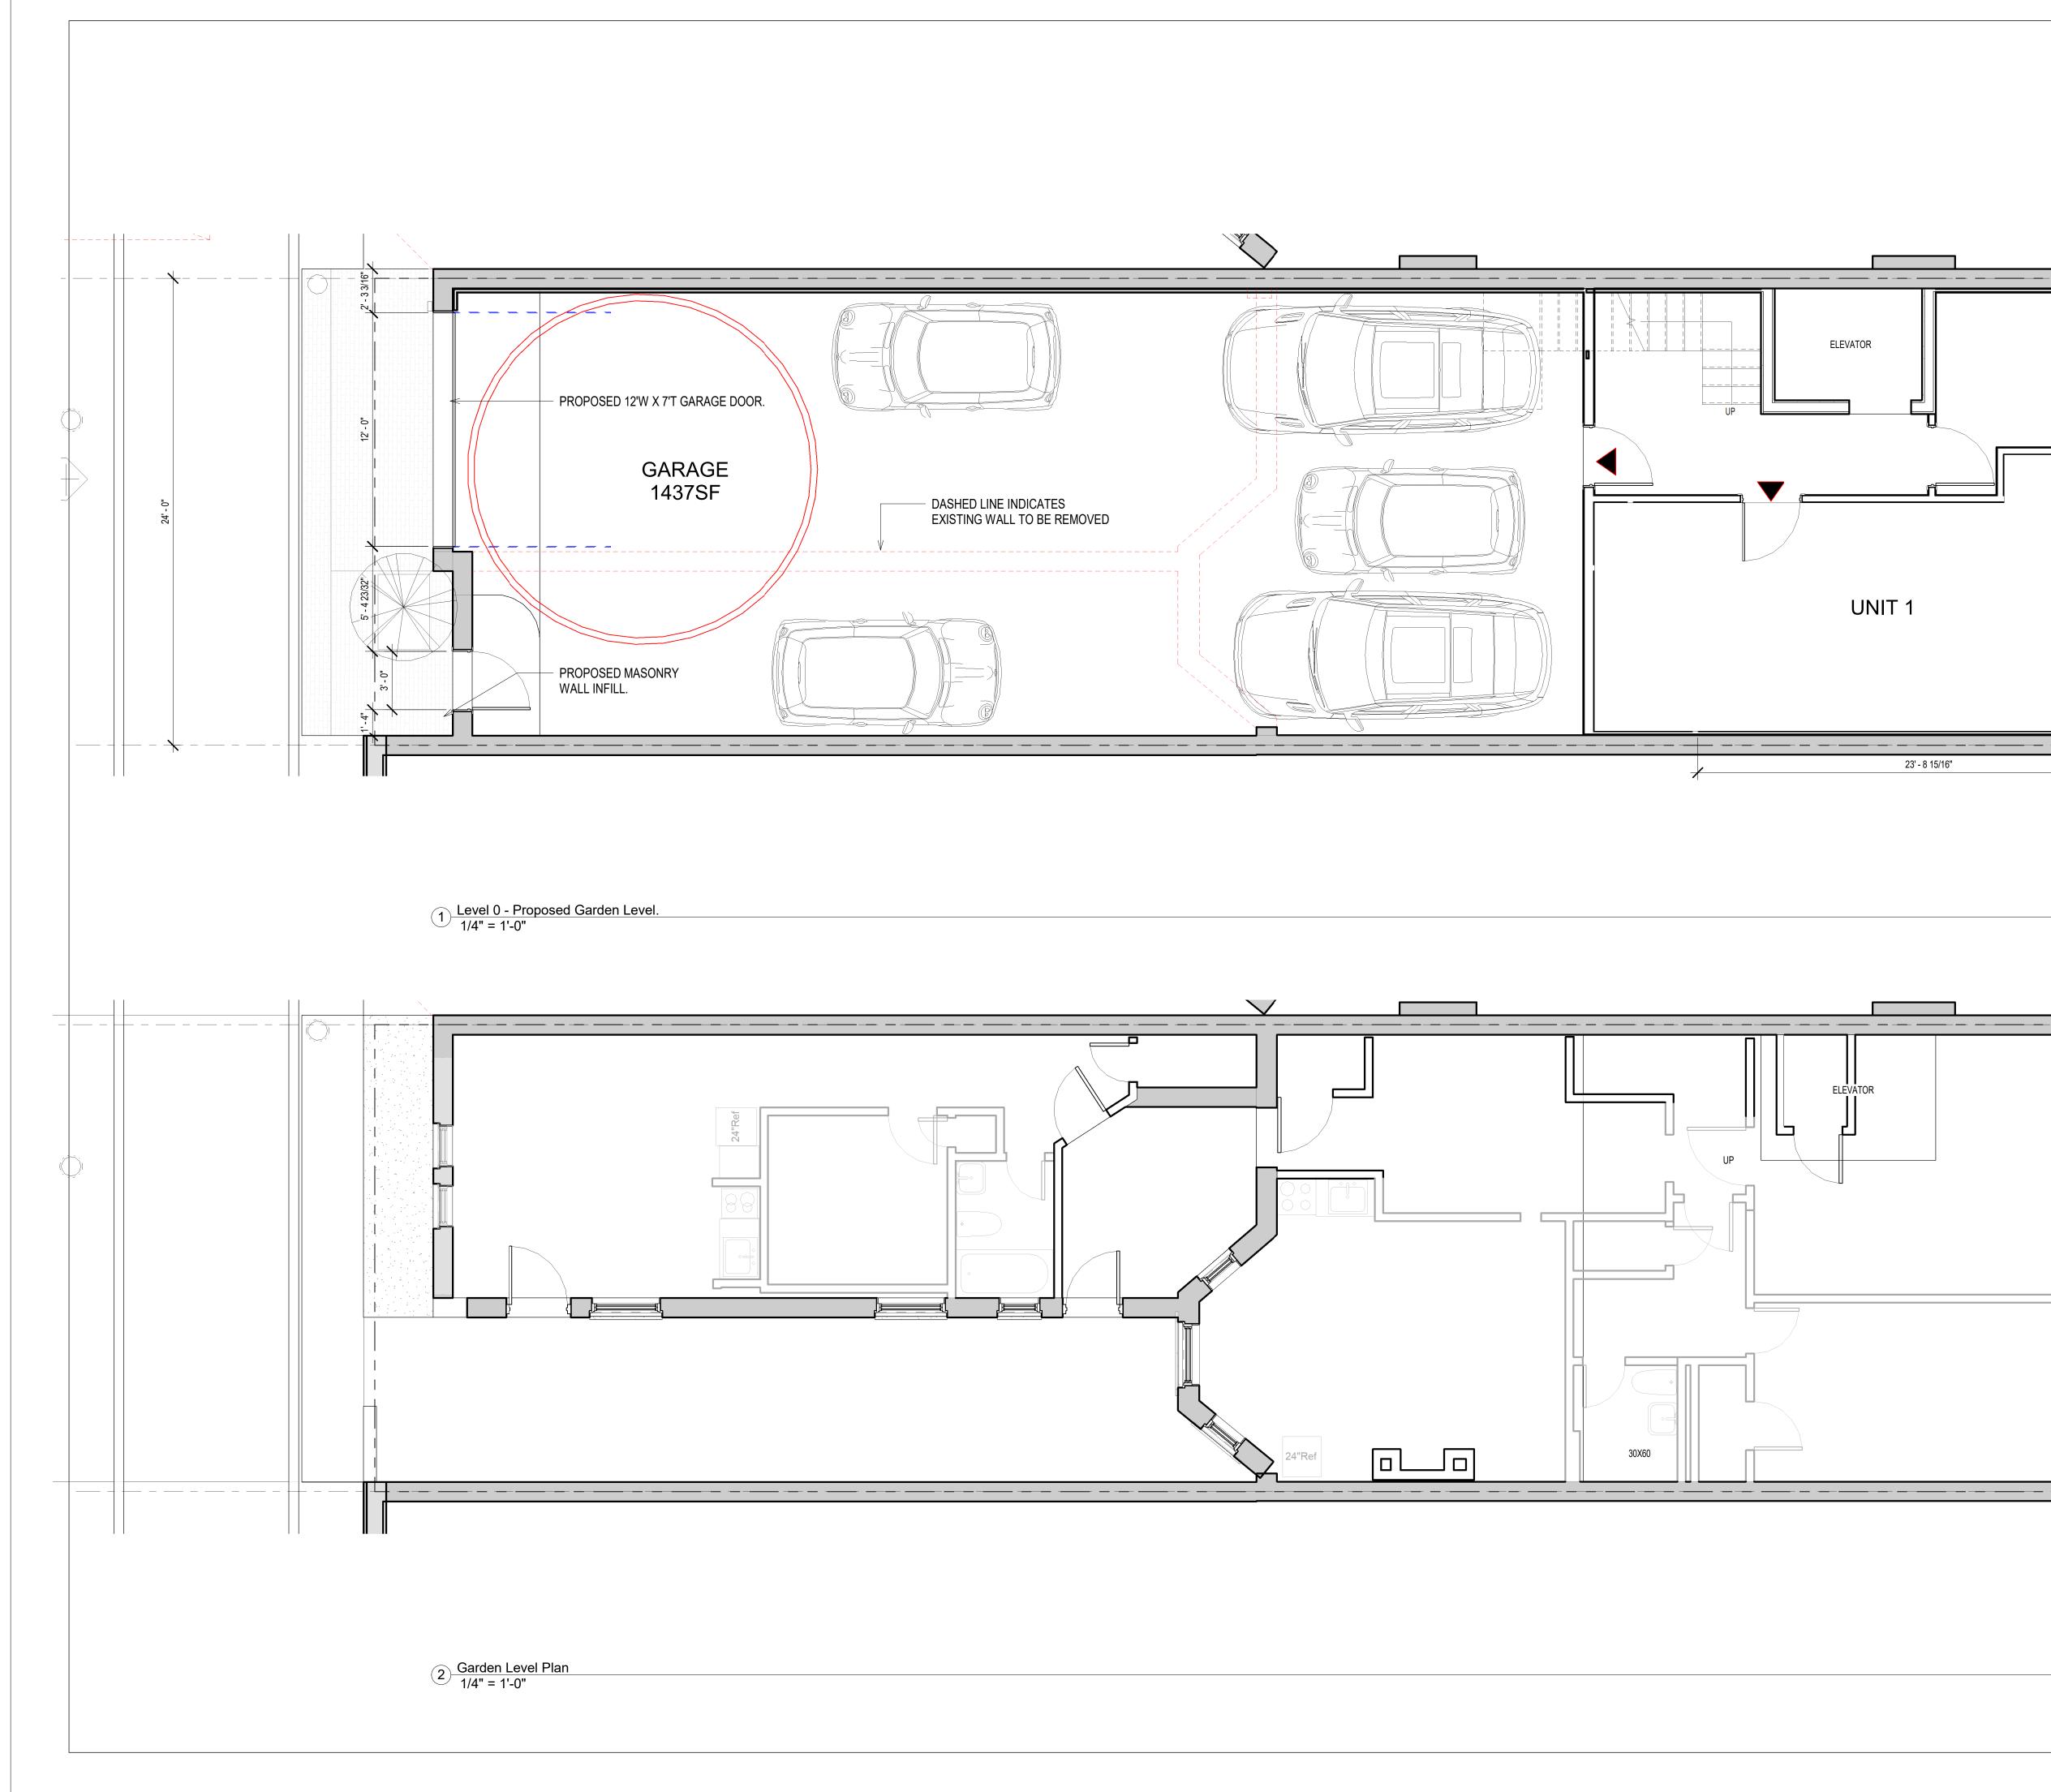







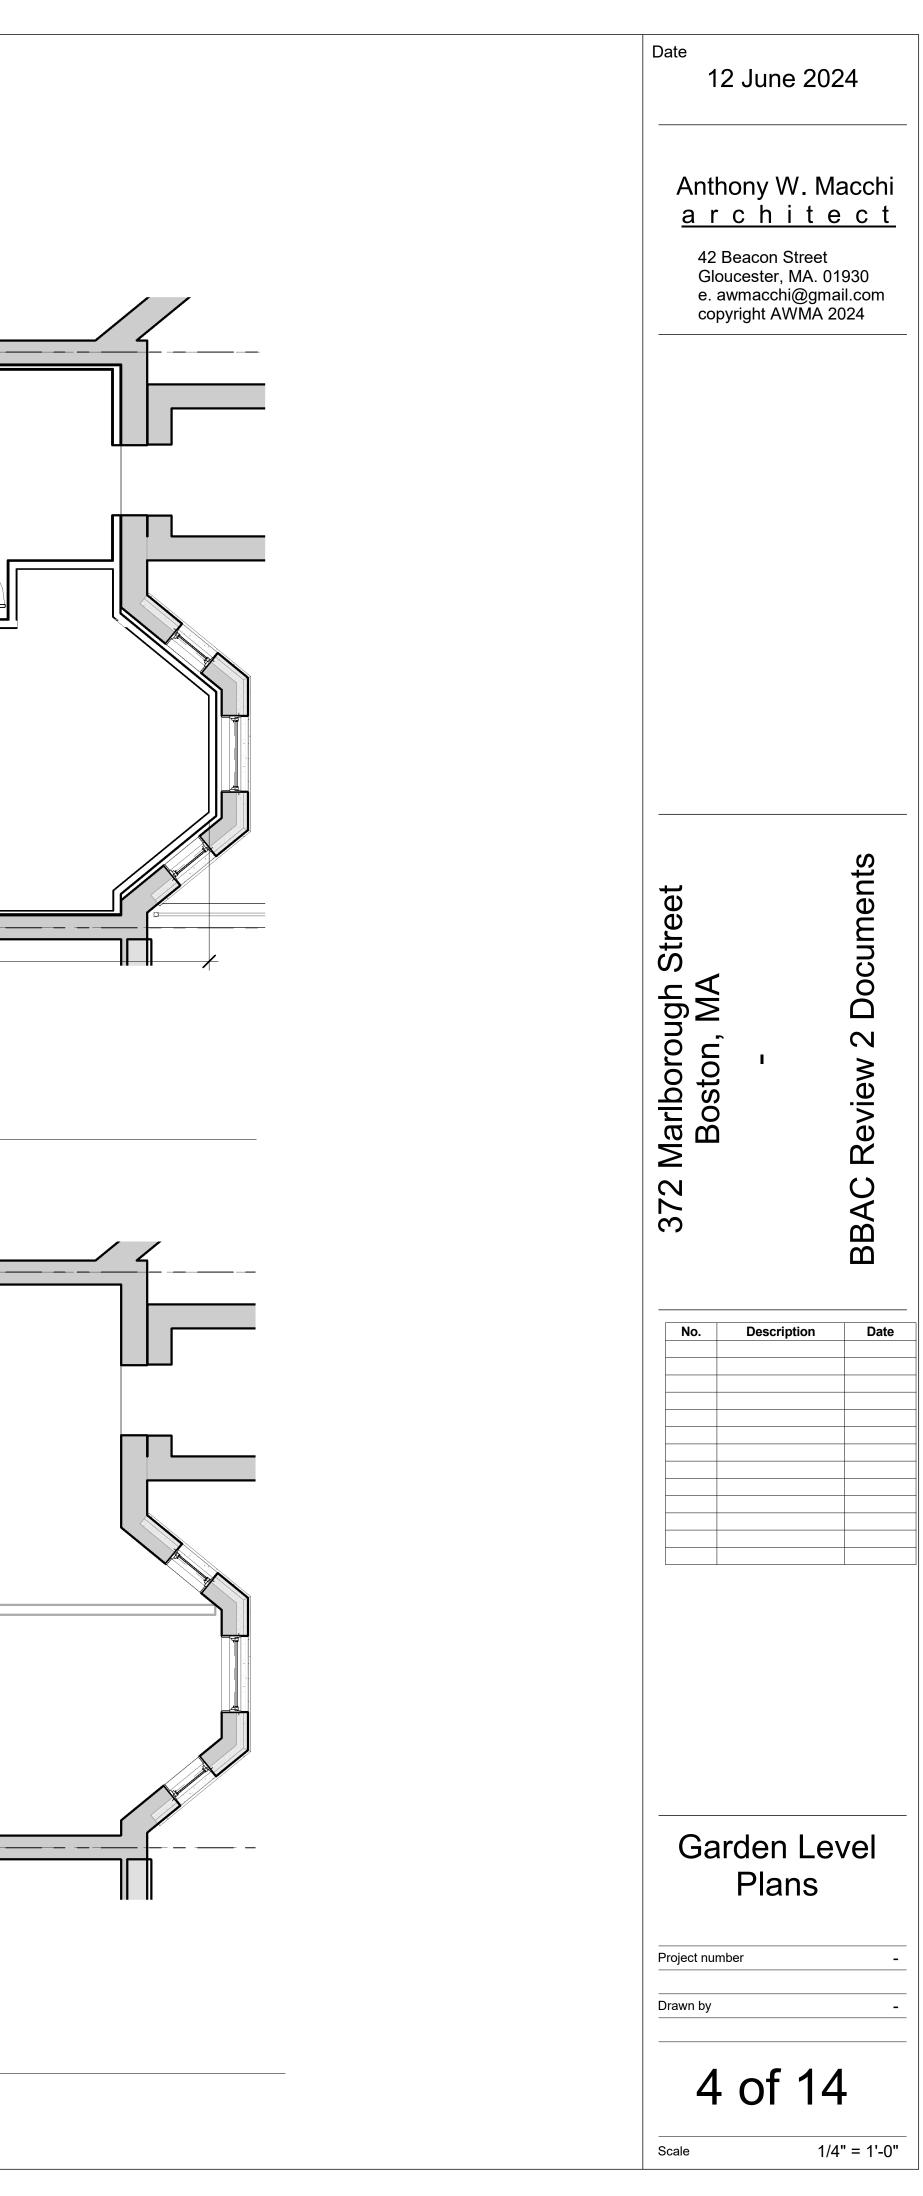


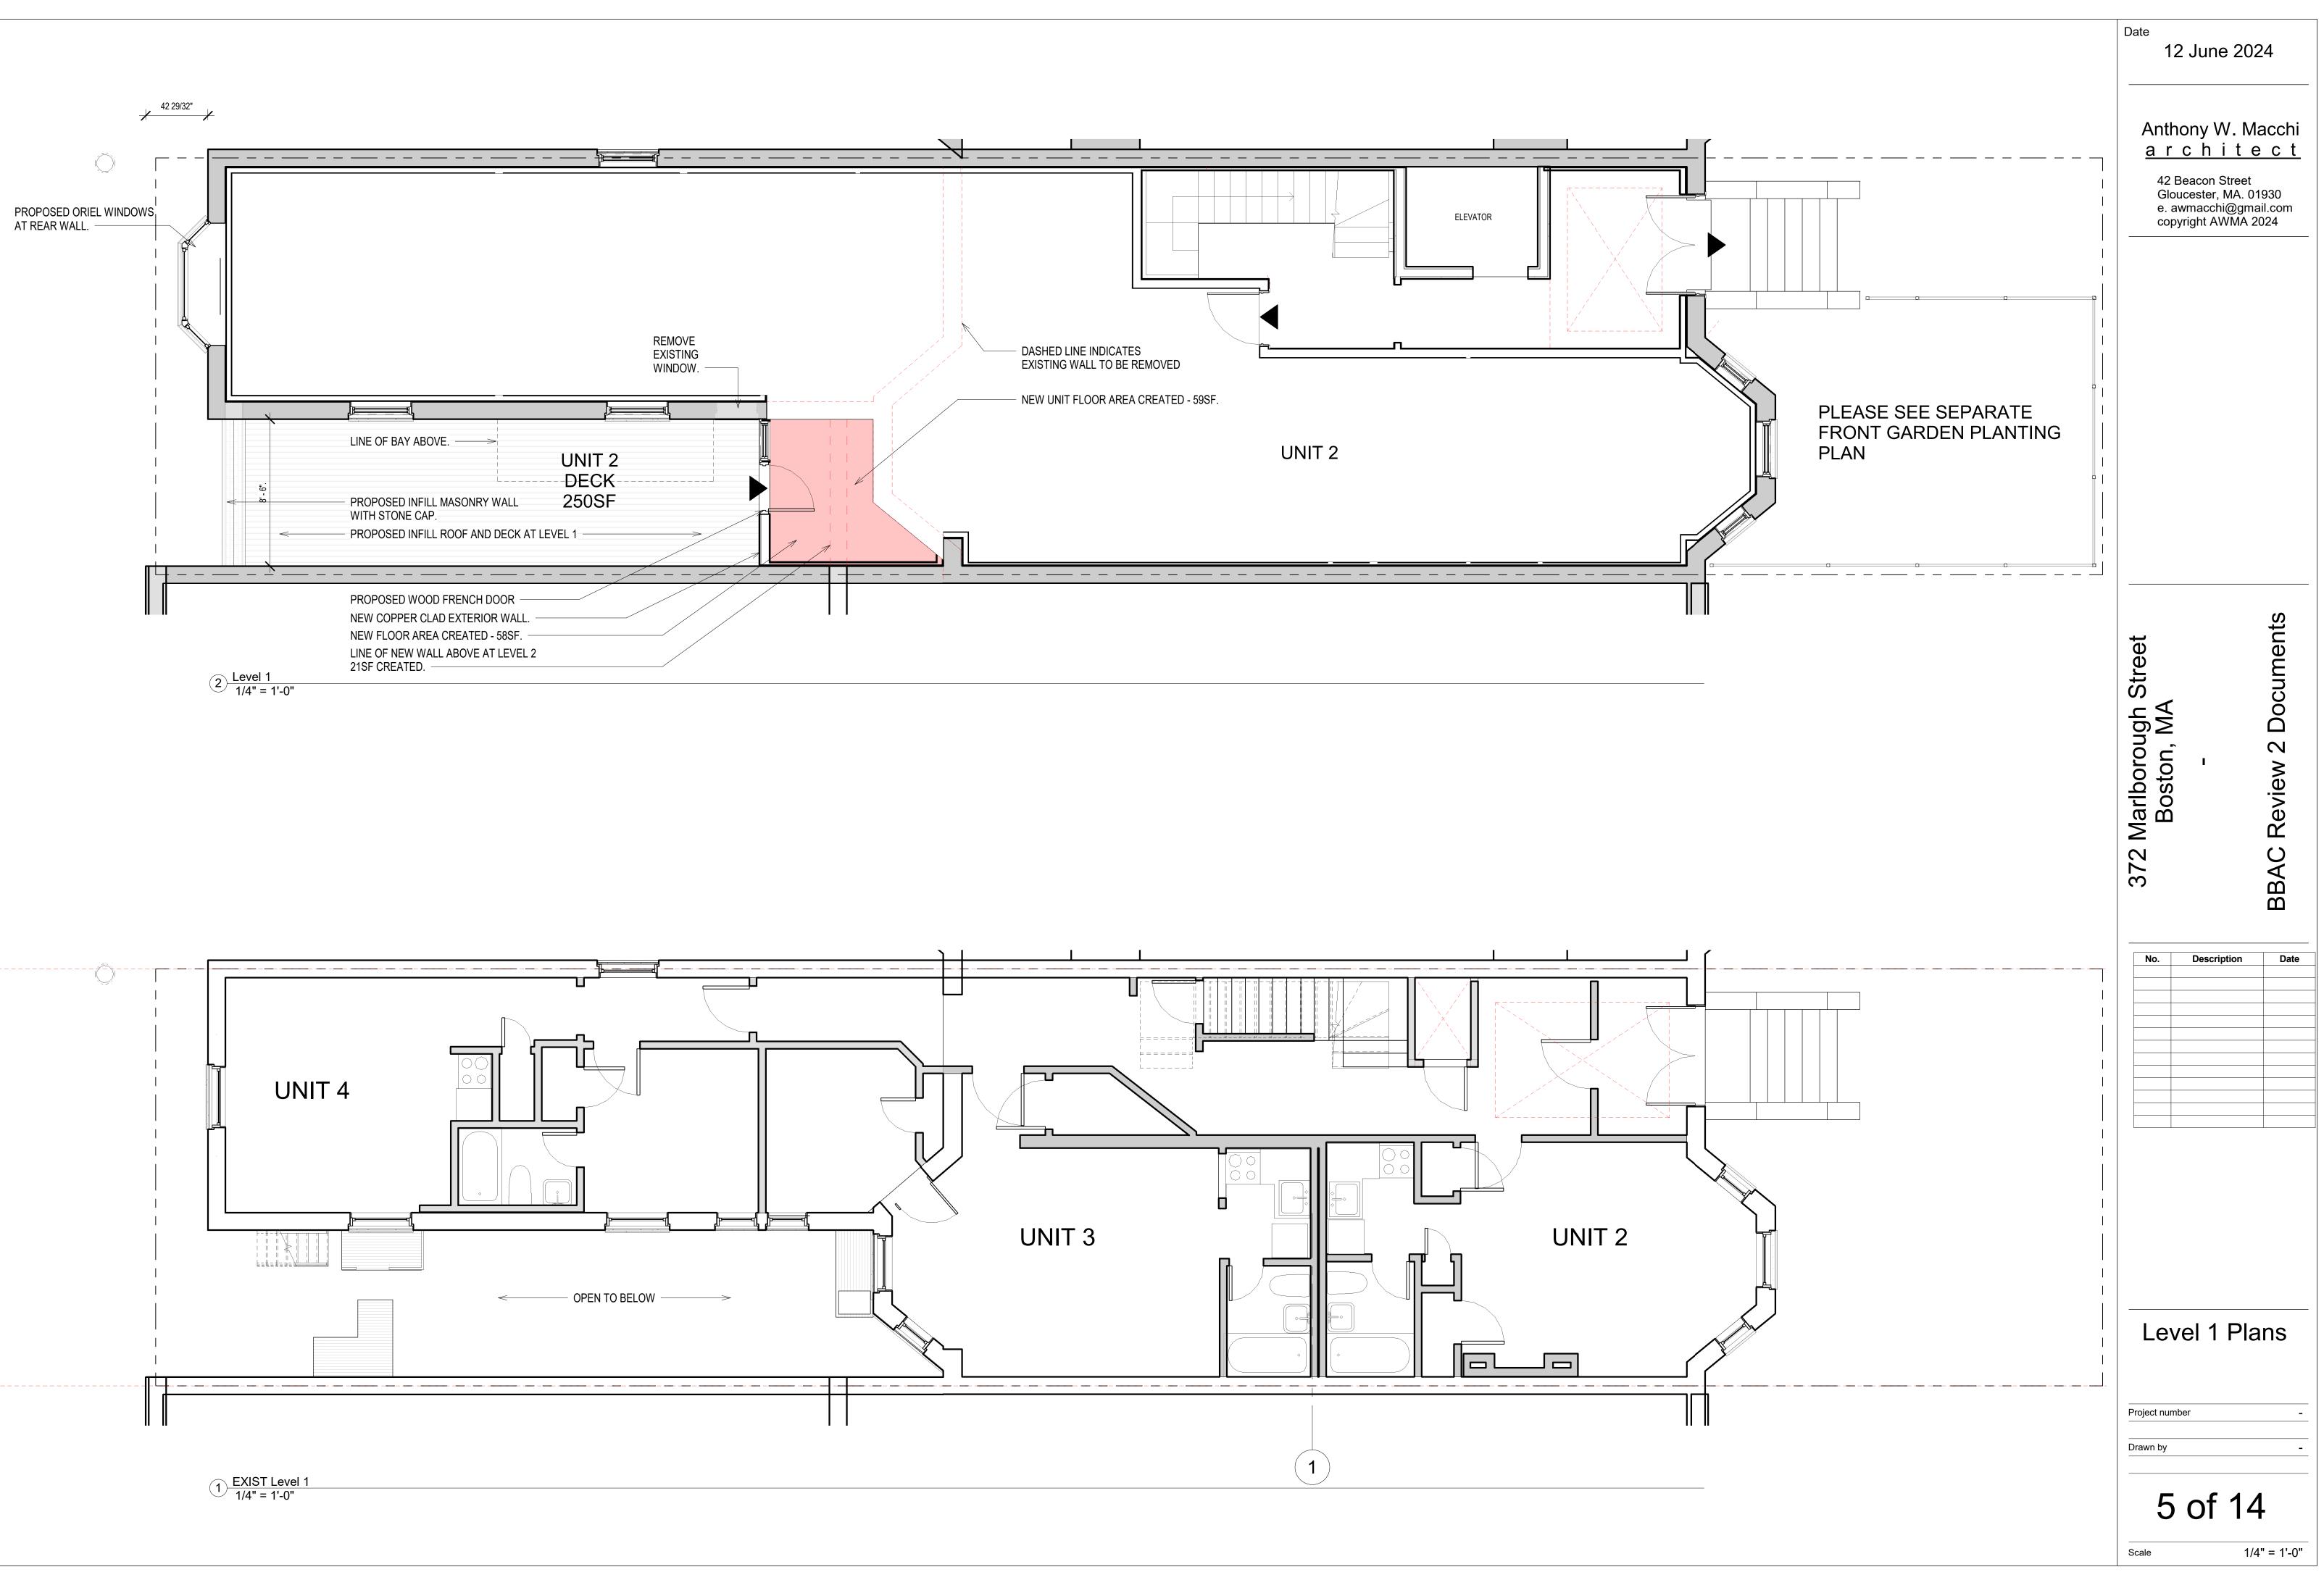


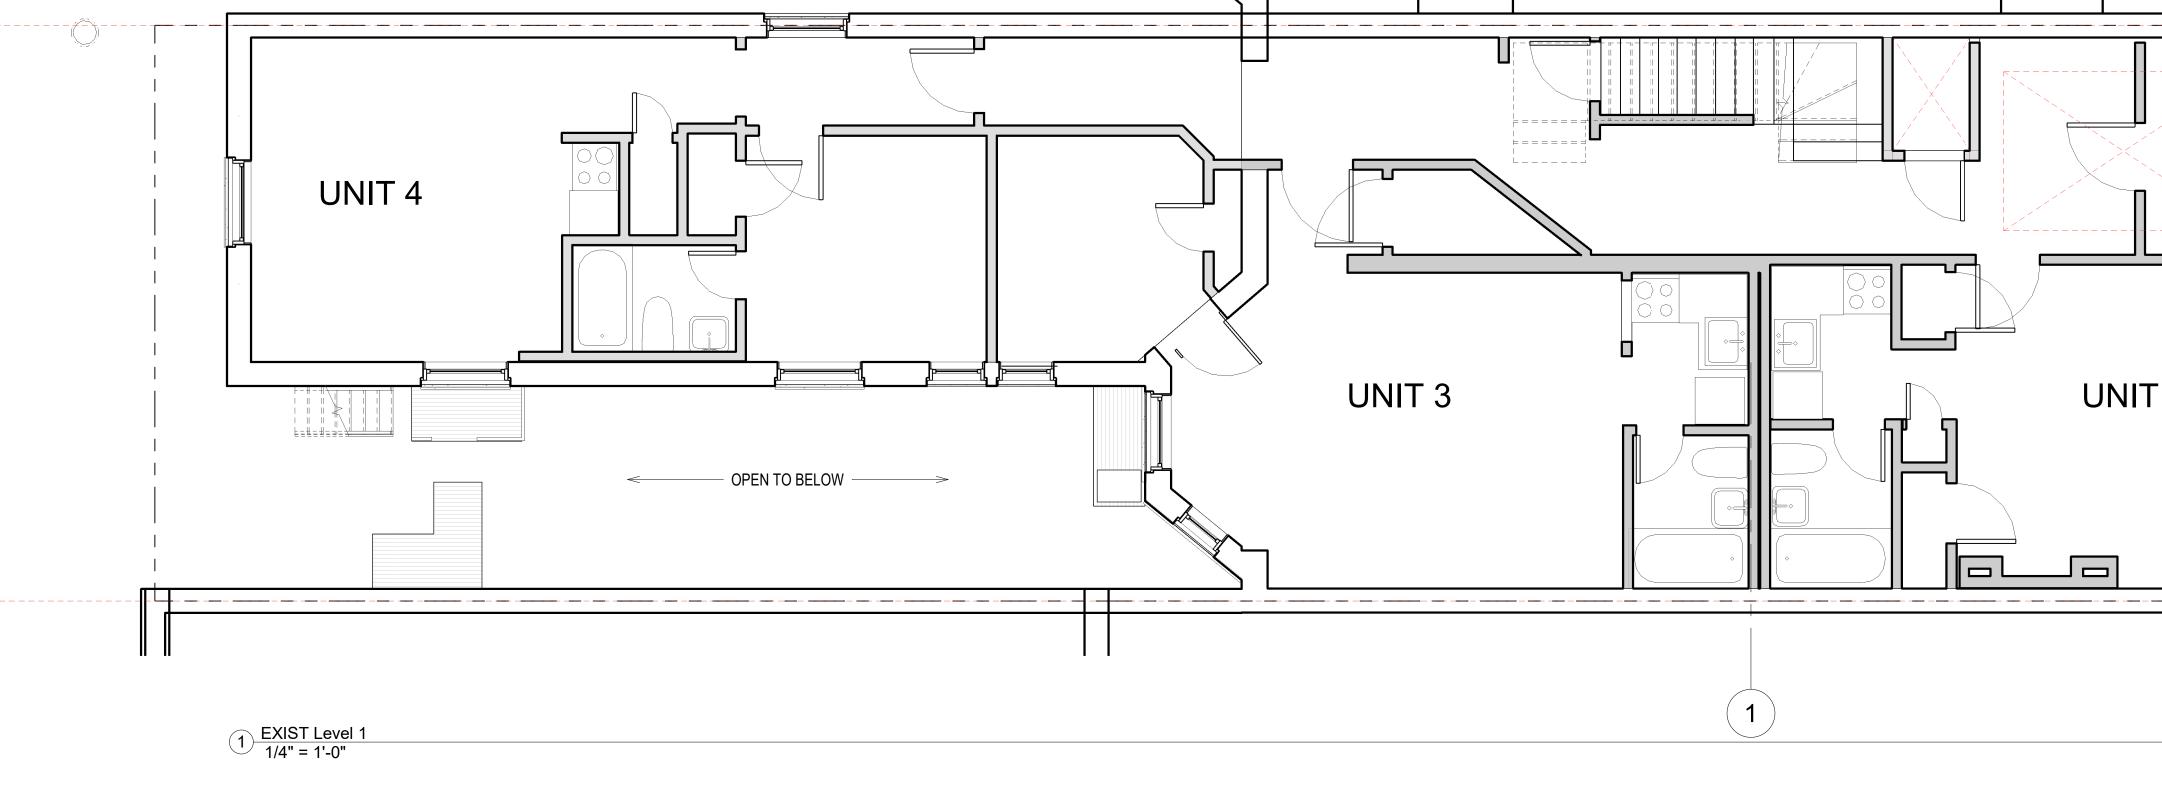





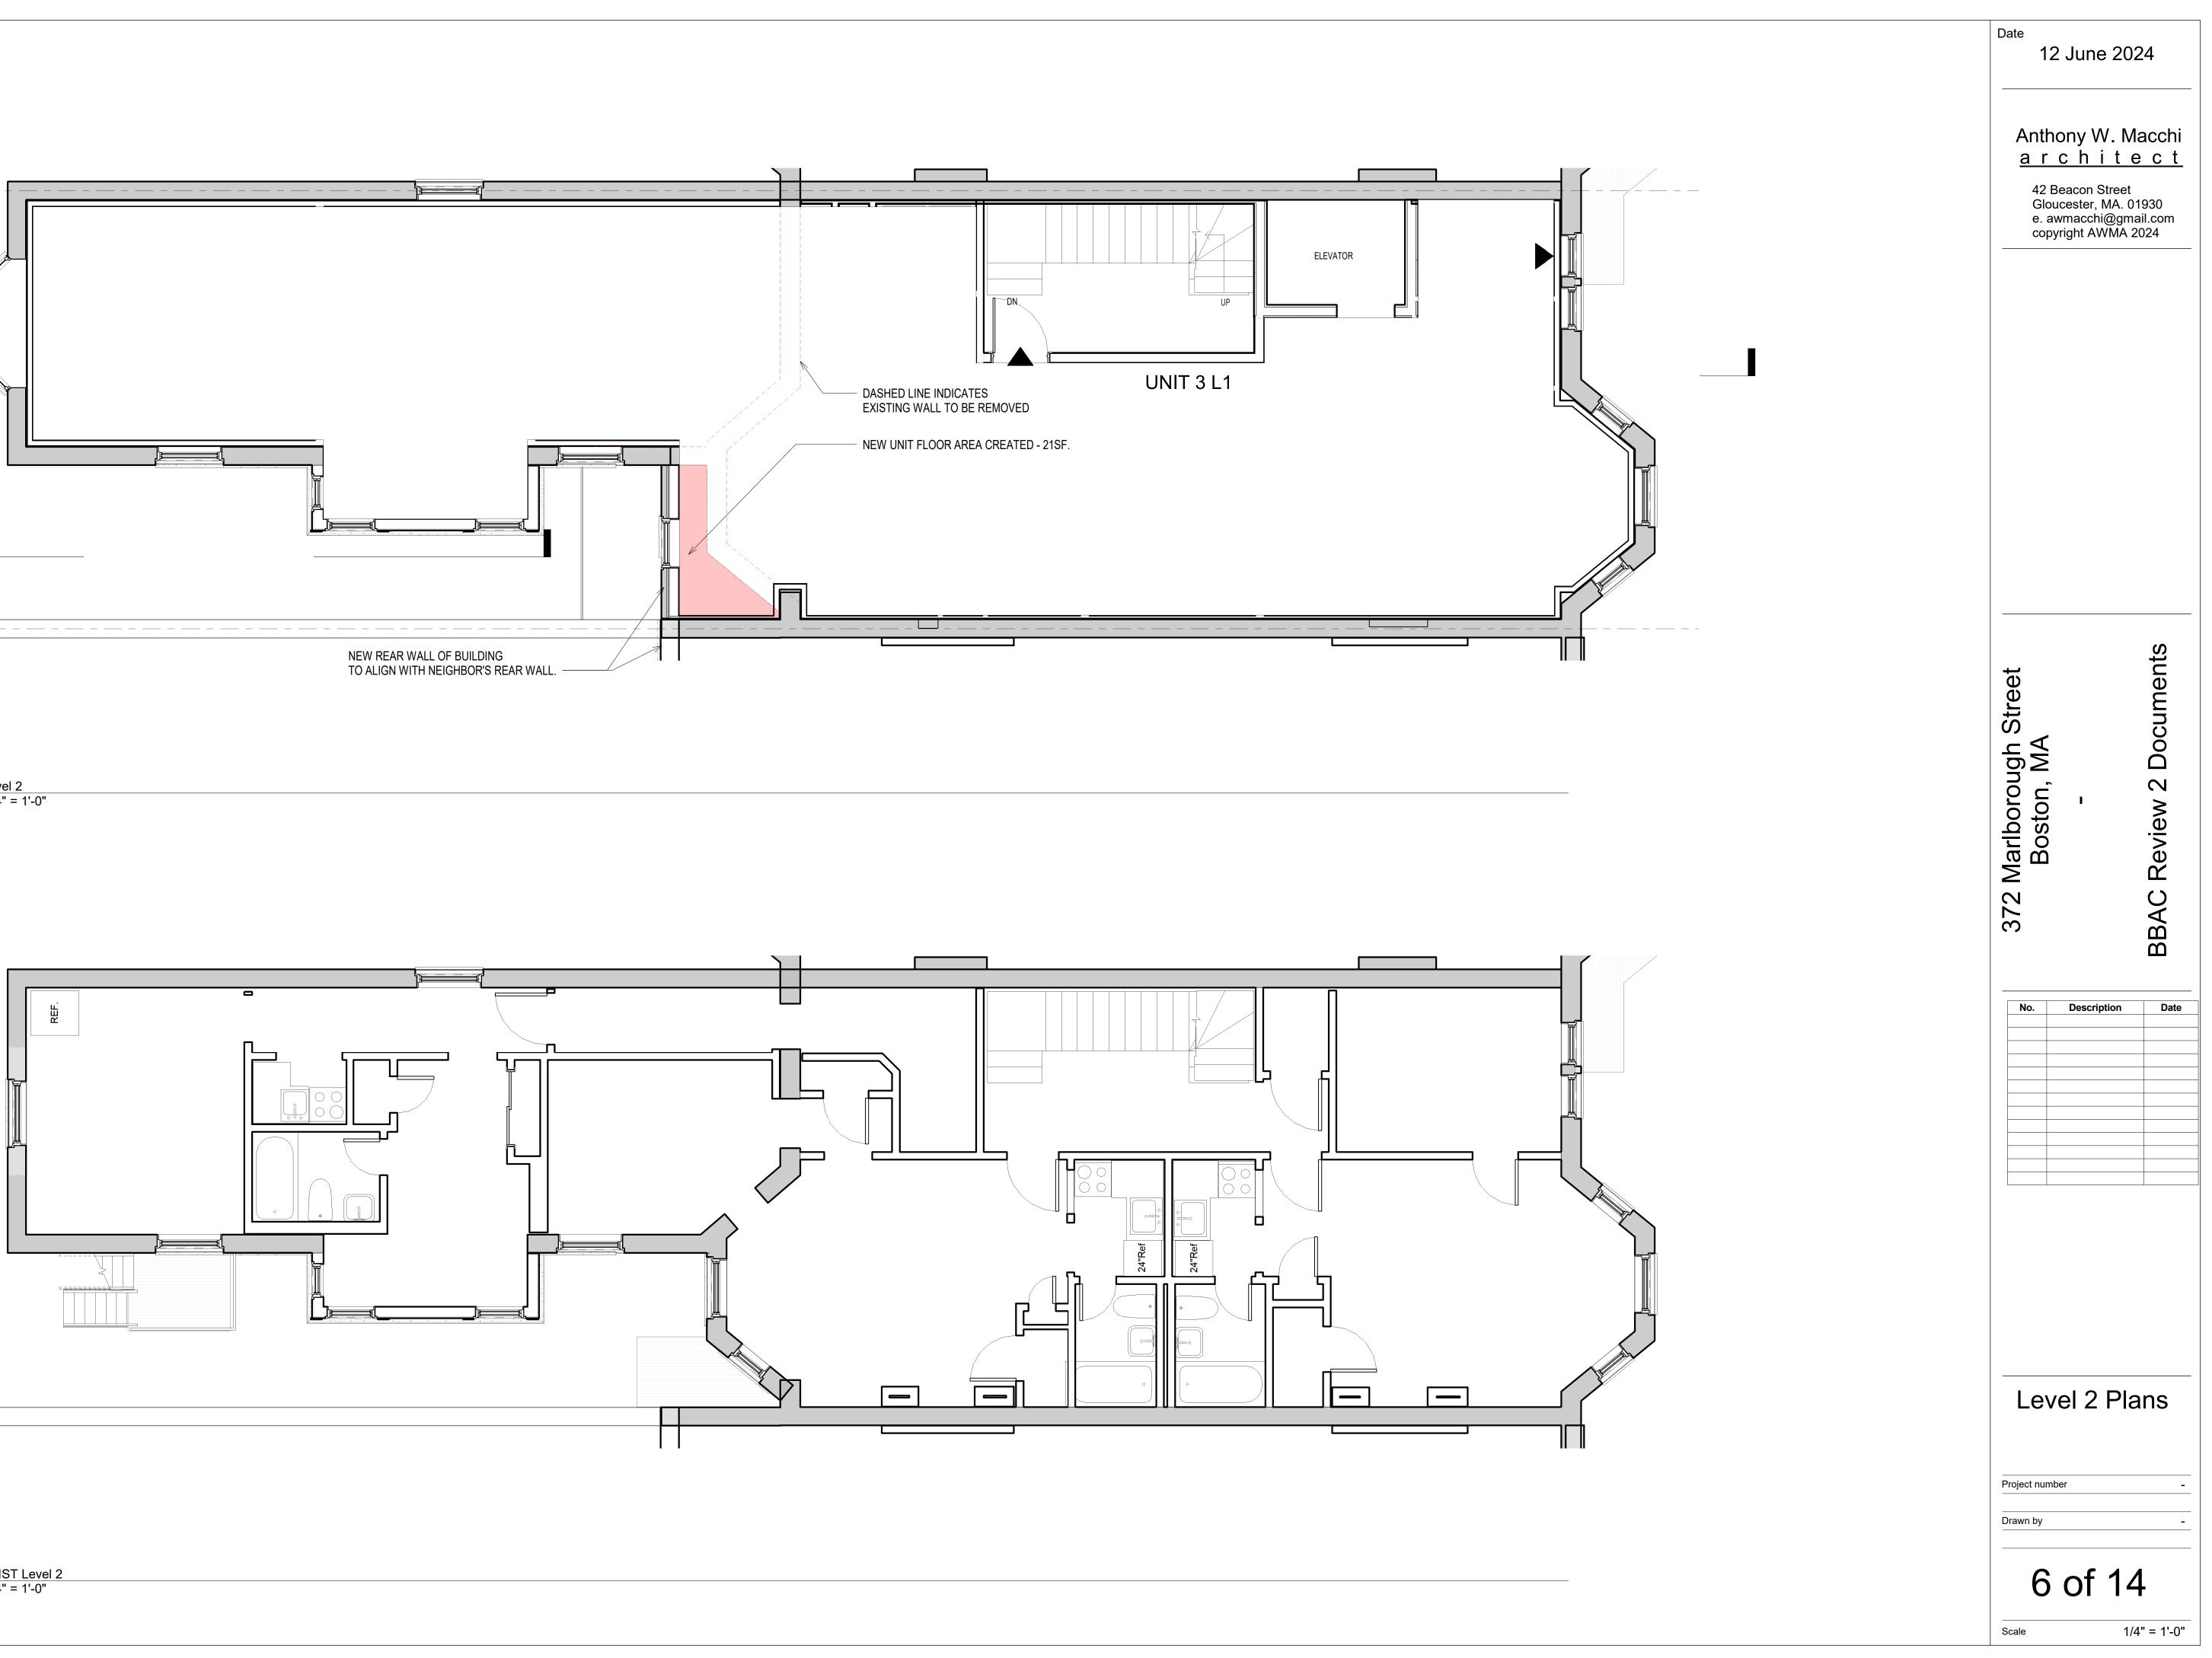


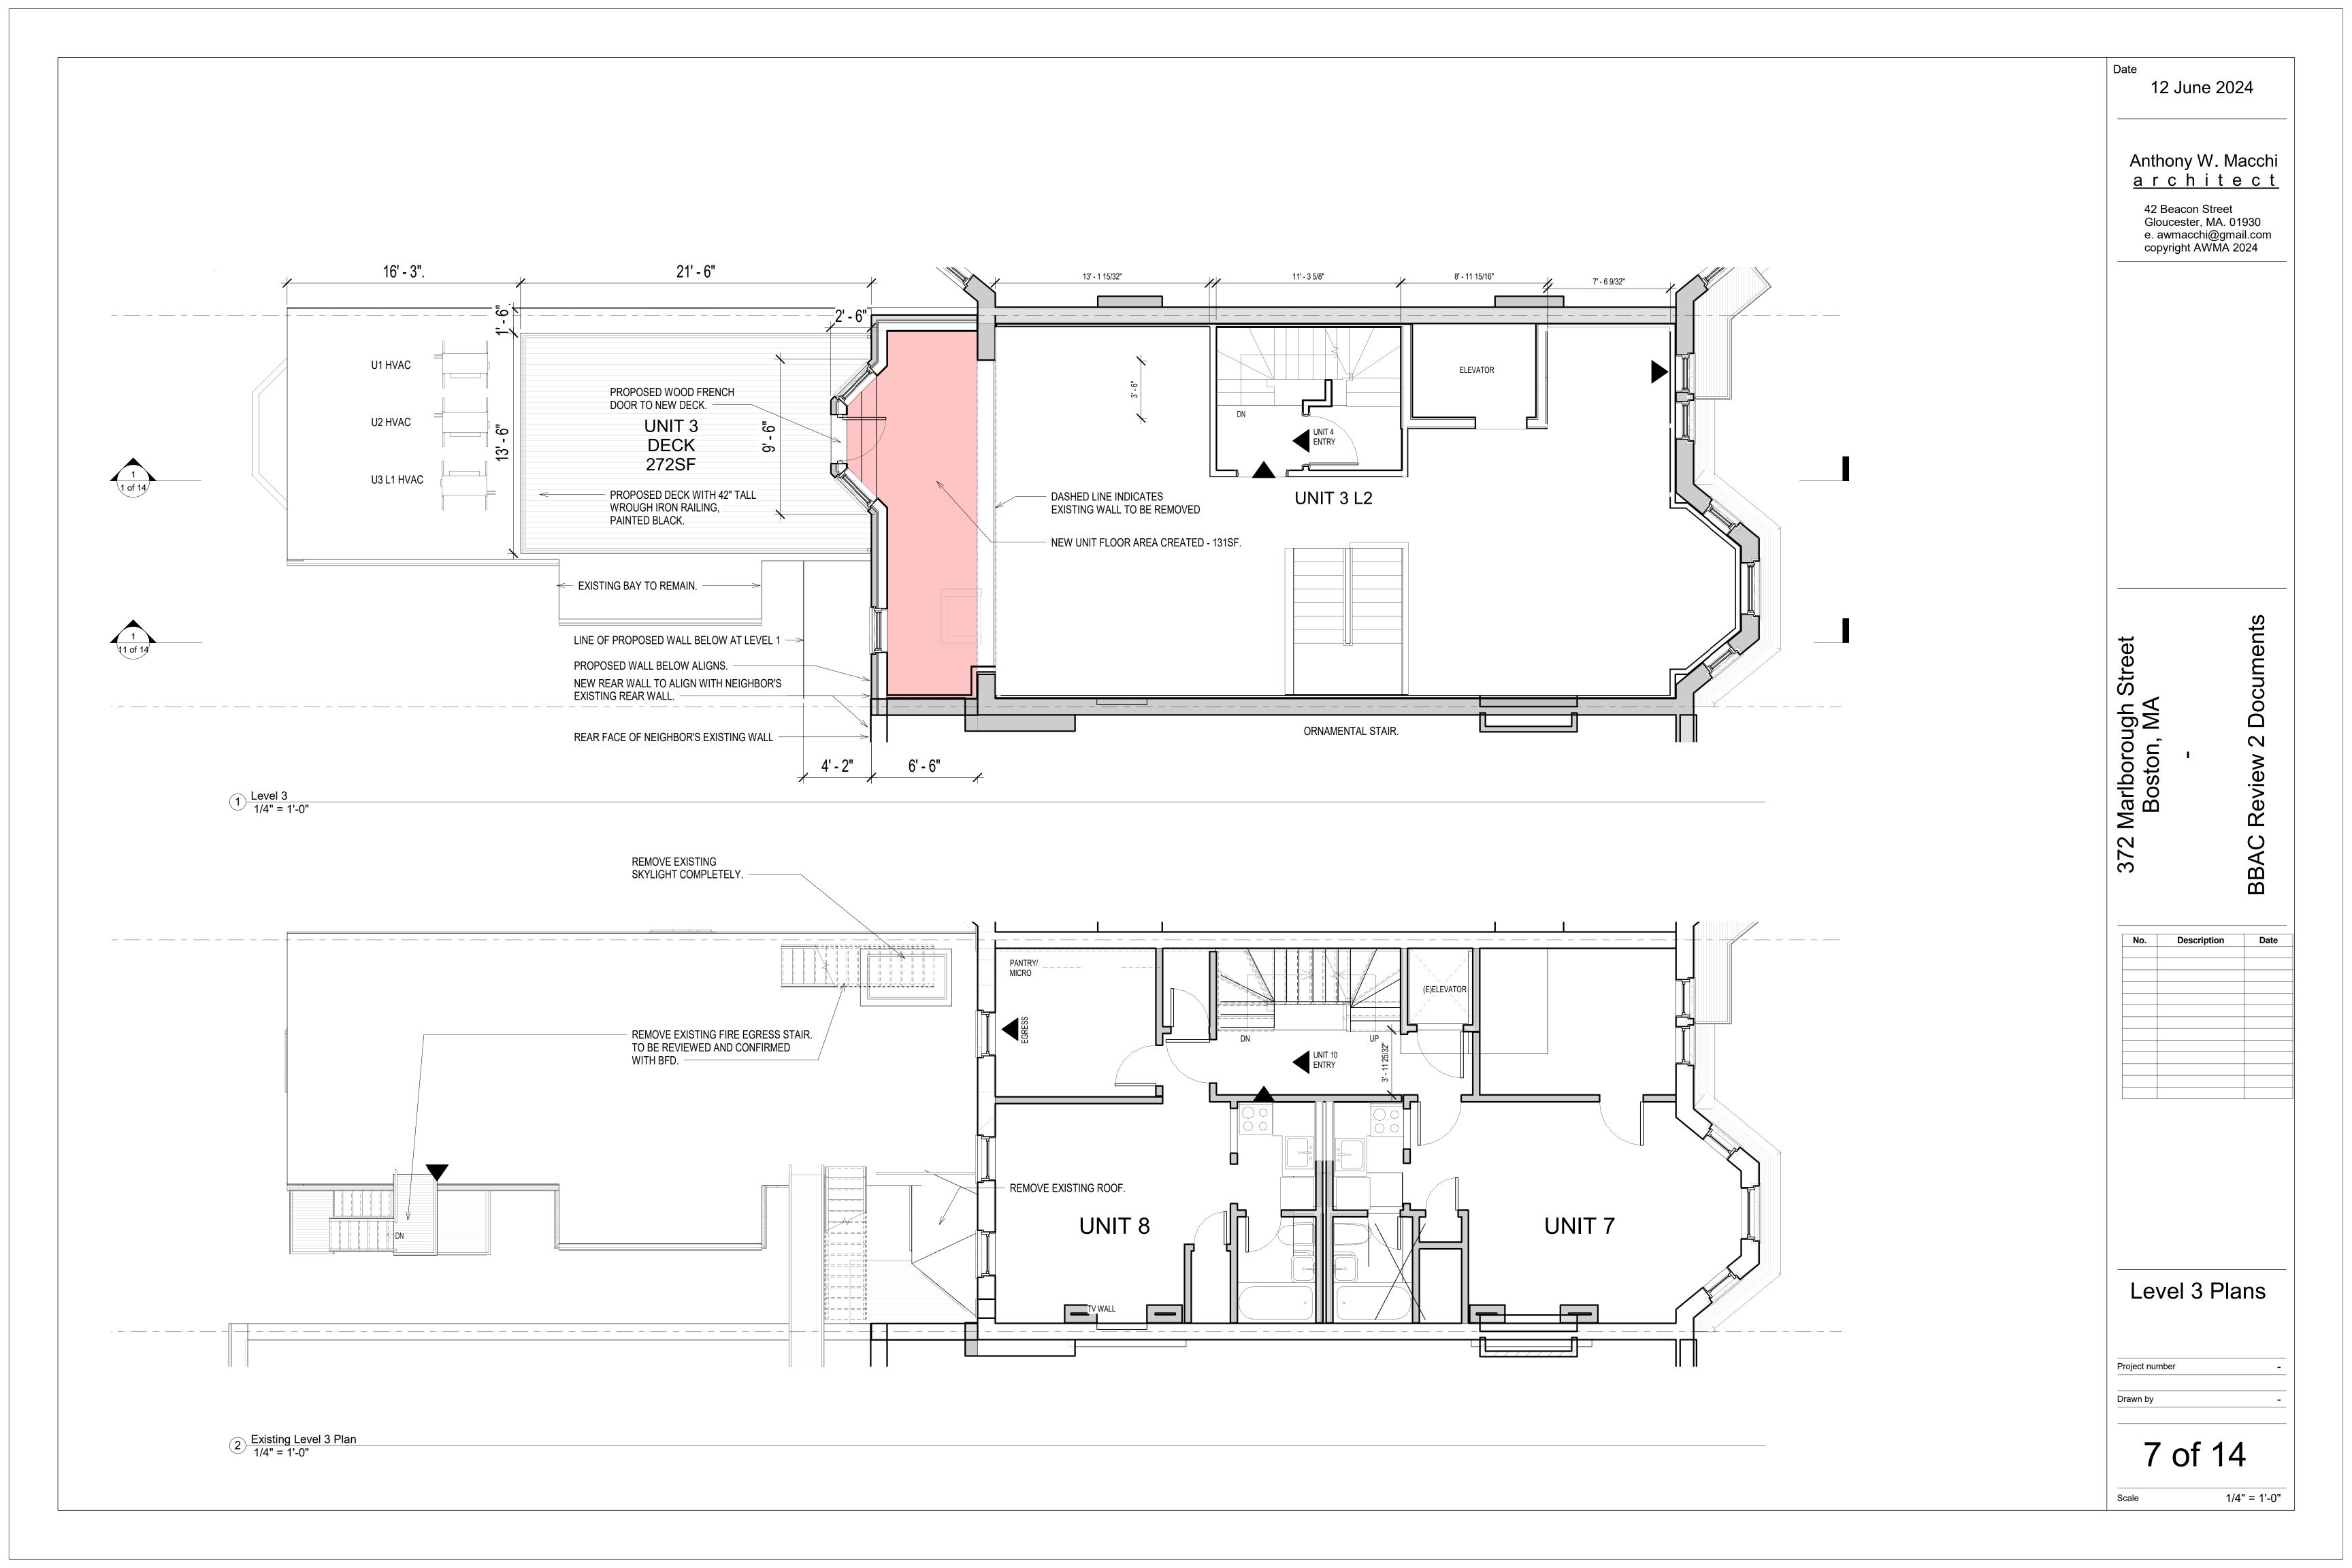

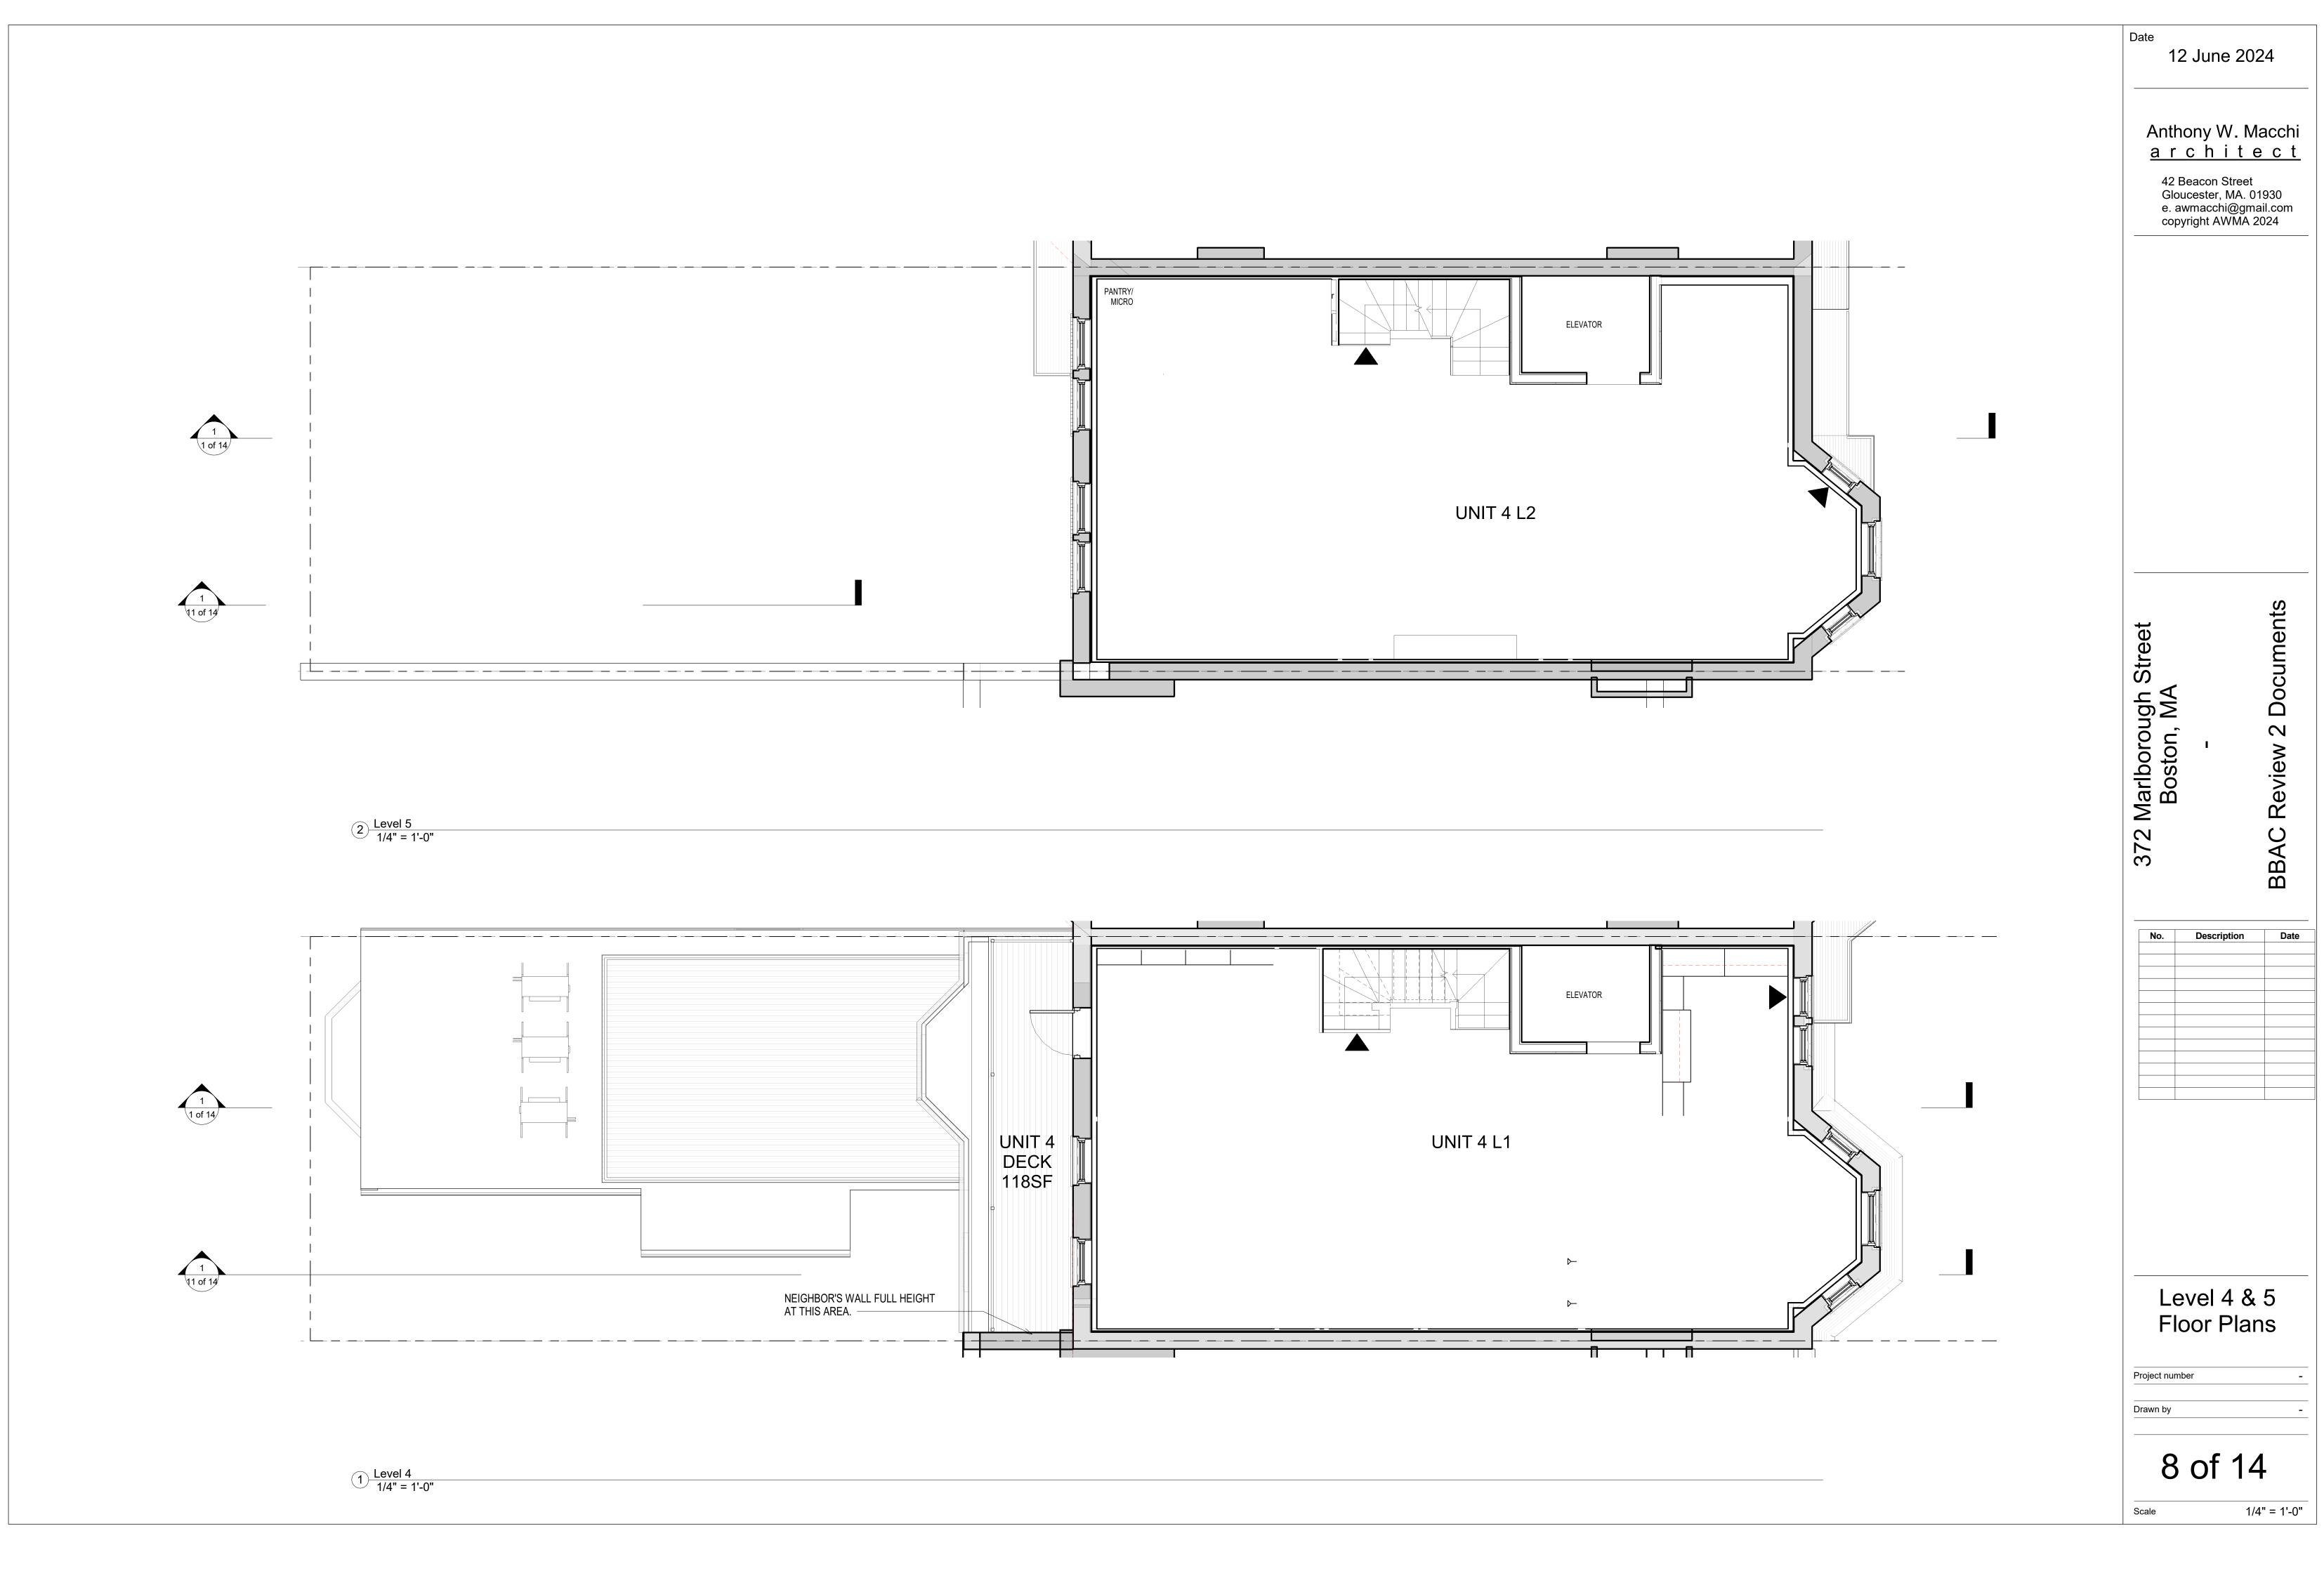

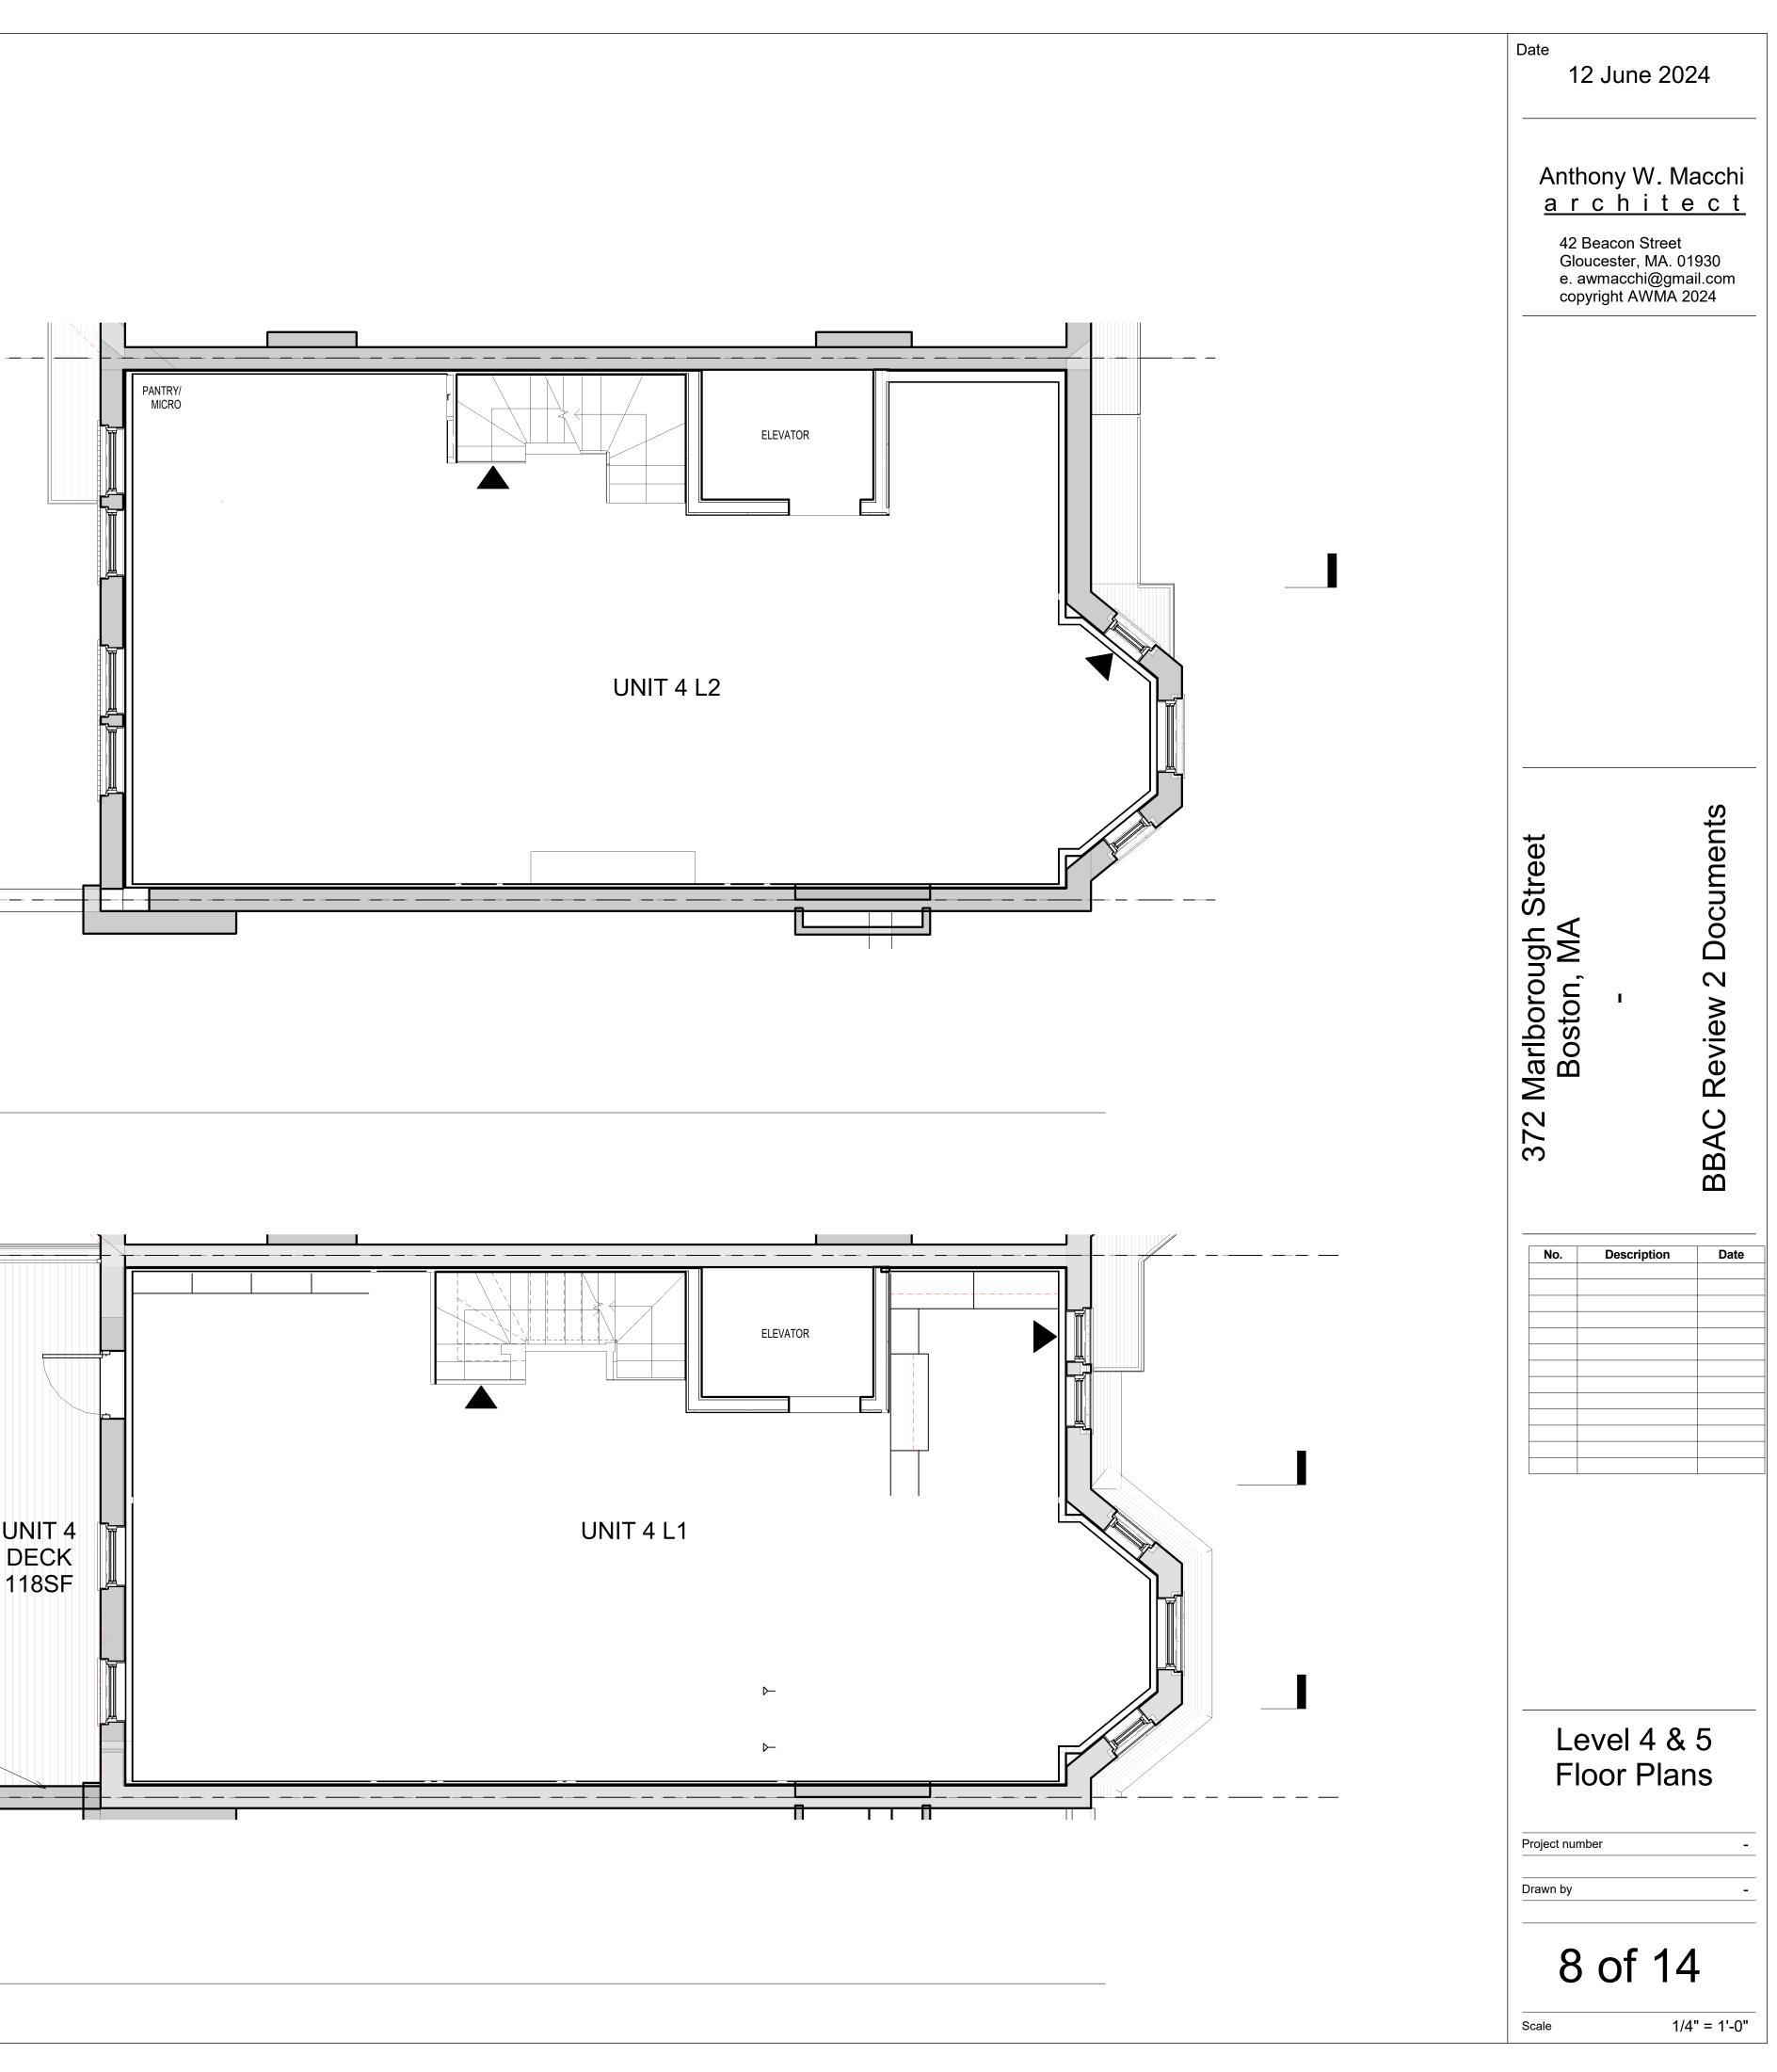

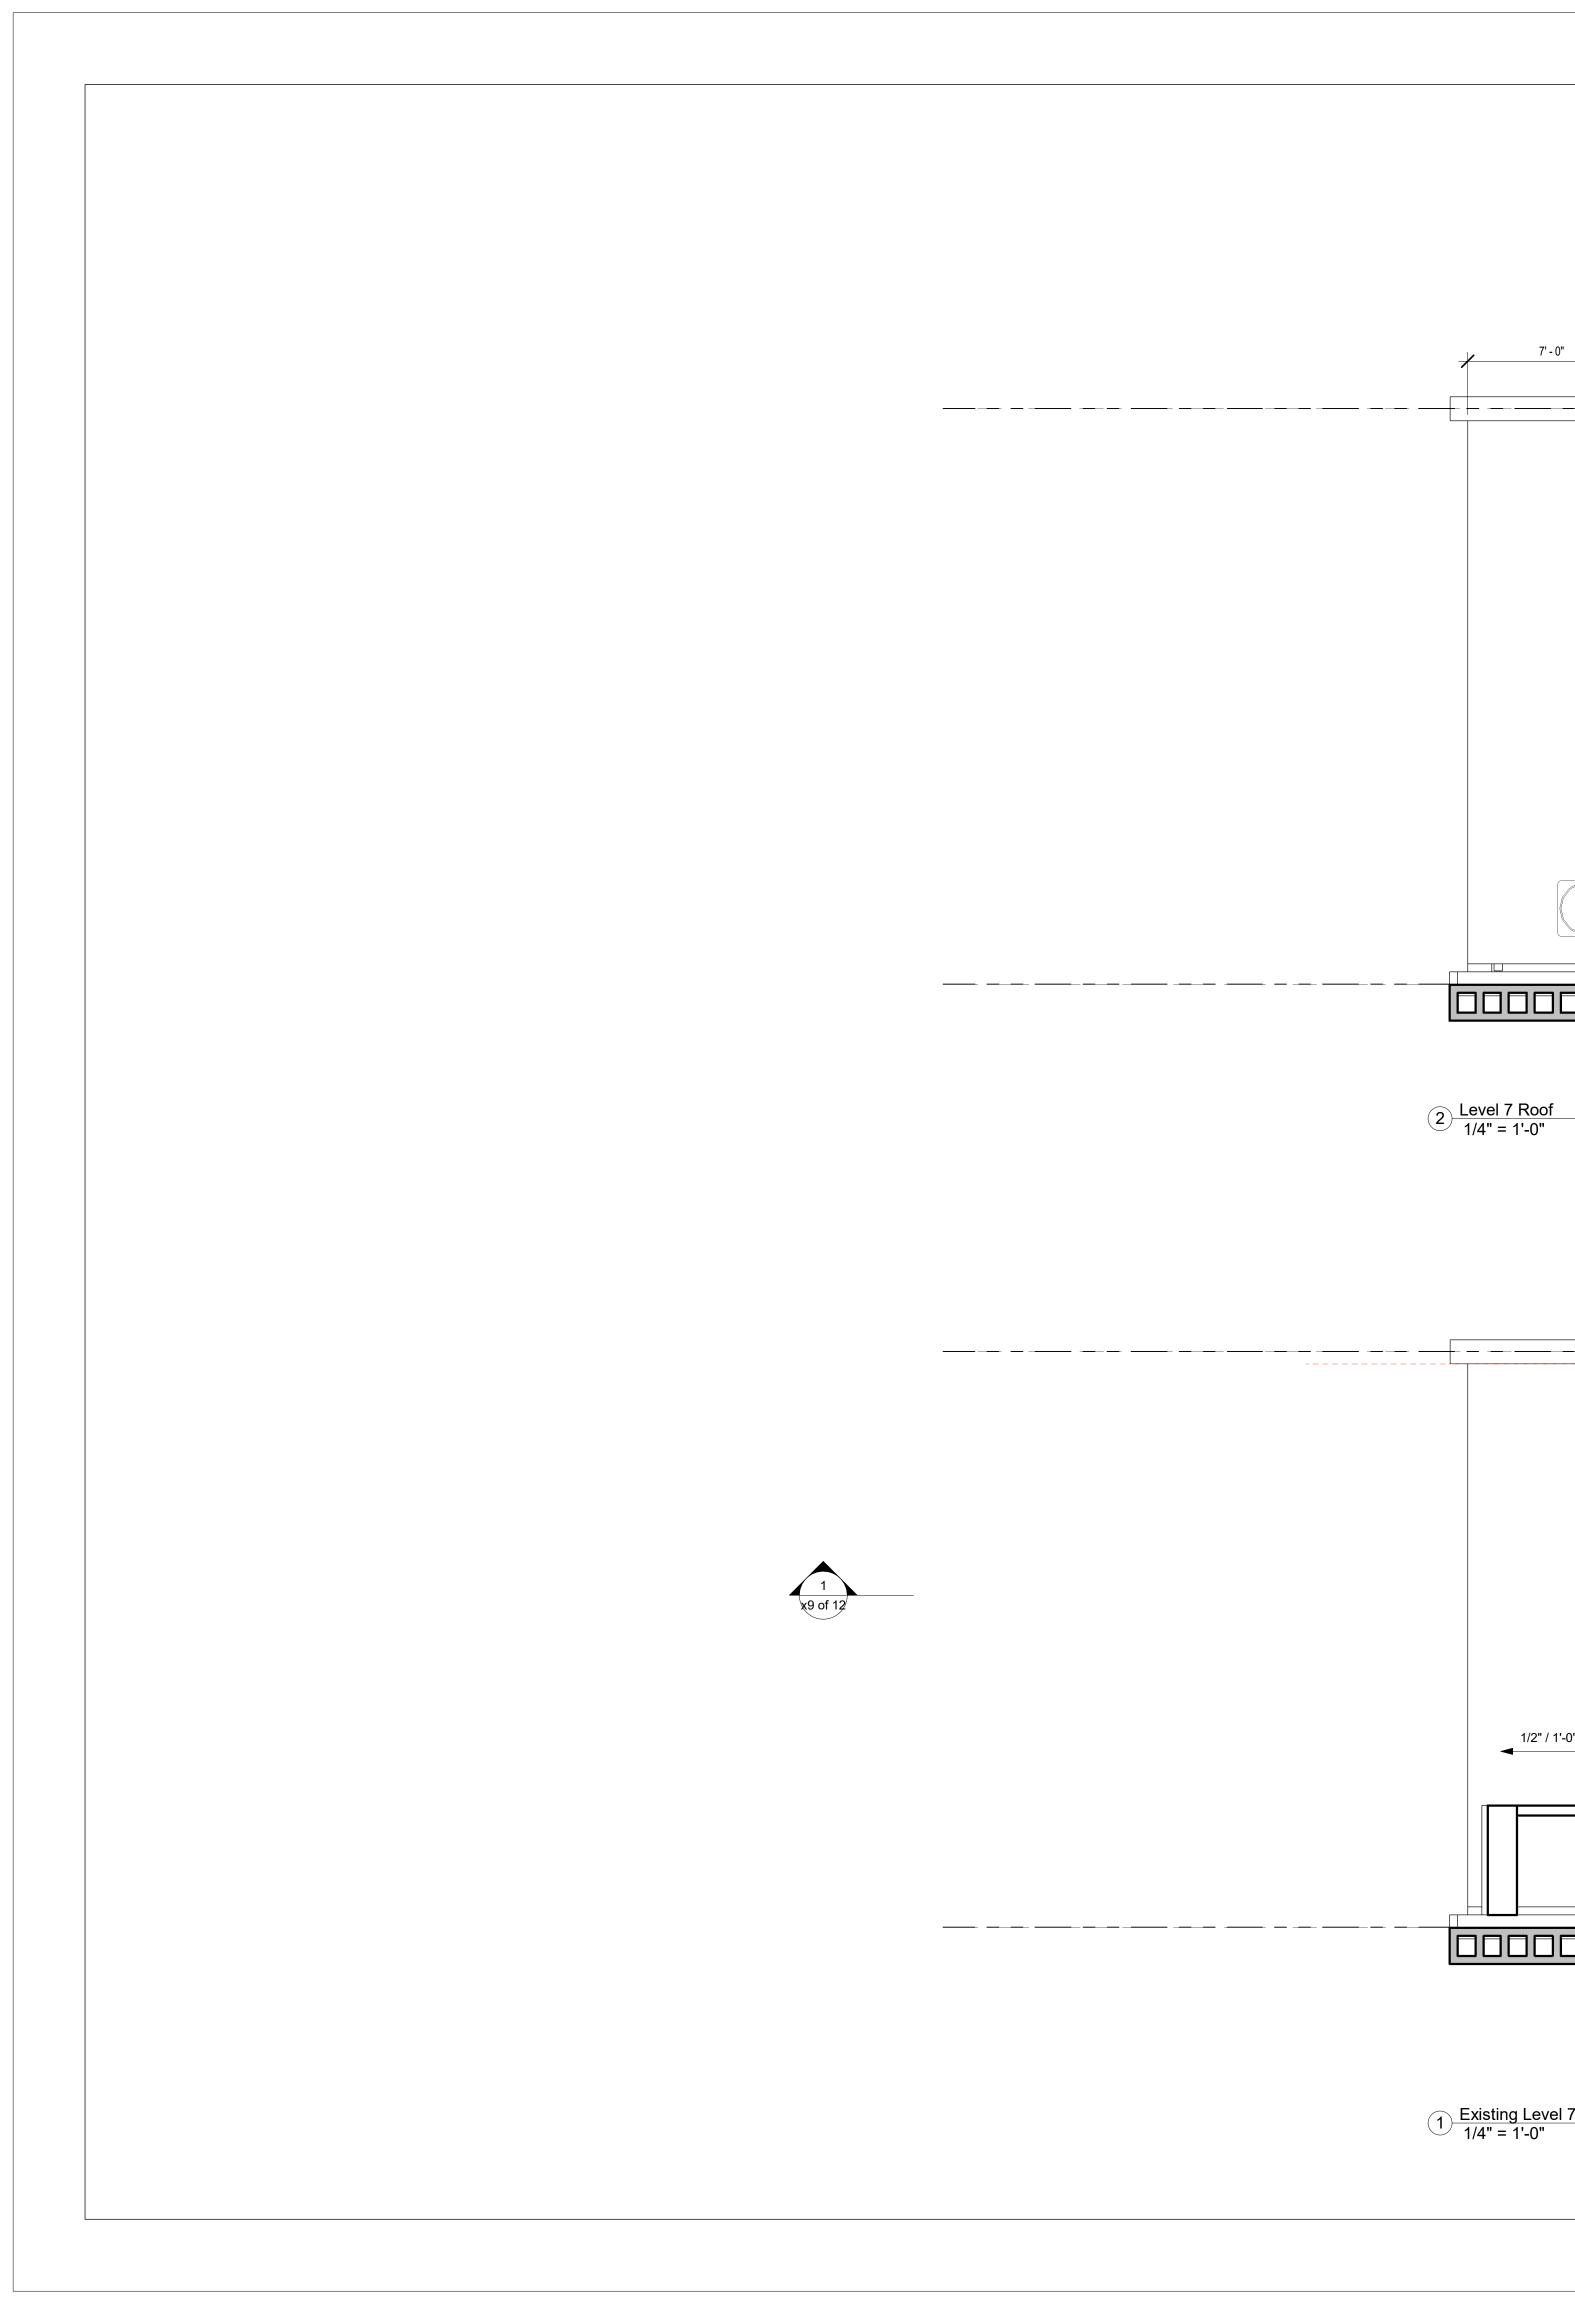

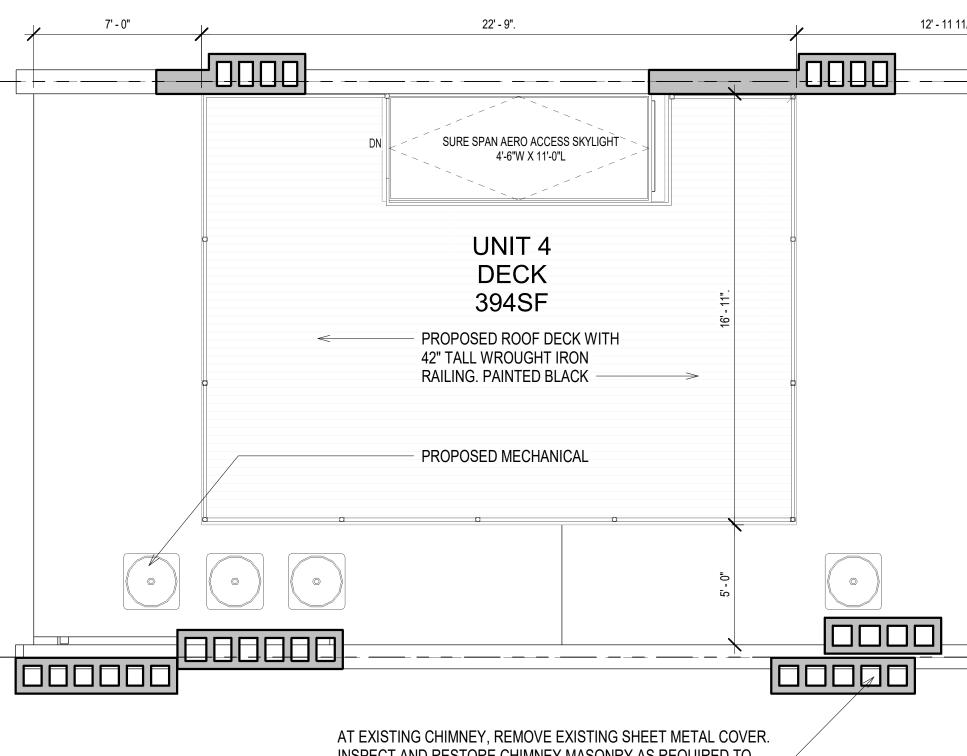



² Level 7 Roof 1/4" = 1'-0"


INSPECT AND RESTORE CHIMNEY MASONRY AS REQUIRED TO MATCH EXISTING. PROVIDE CHIMNEY CAP AS DIRECTED.

_____ _____ _ __ ___ ____ ----L EXISTING HEAD HOUSE AND MISC. ROOFTOP STRUCTURES TO BE REMOVED COMPLETELY. 1/2" / 1'-0" 1/2" / 1'-0" 000000 _____ 000000 REMOVE EXISTING SHEET METAL CAP AT EXISTING CHIMNEYS. 1 Existing Level 7 Roof 1/4" = 1'-0"

Date 12 June 2024 Anthony W. Macchi a r c h i t e c t 42 Beacon Street Gloucester, MA. 01930 e. awmacchi@gmail.com copyright AWMA 2024
372 Marlborough Street 372 Marlborough Street Boston, MA
Roof Plans Project number Drawn by - 9 of 14 Scale 1/4" = 1'-0"

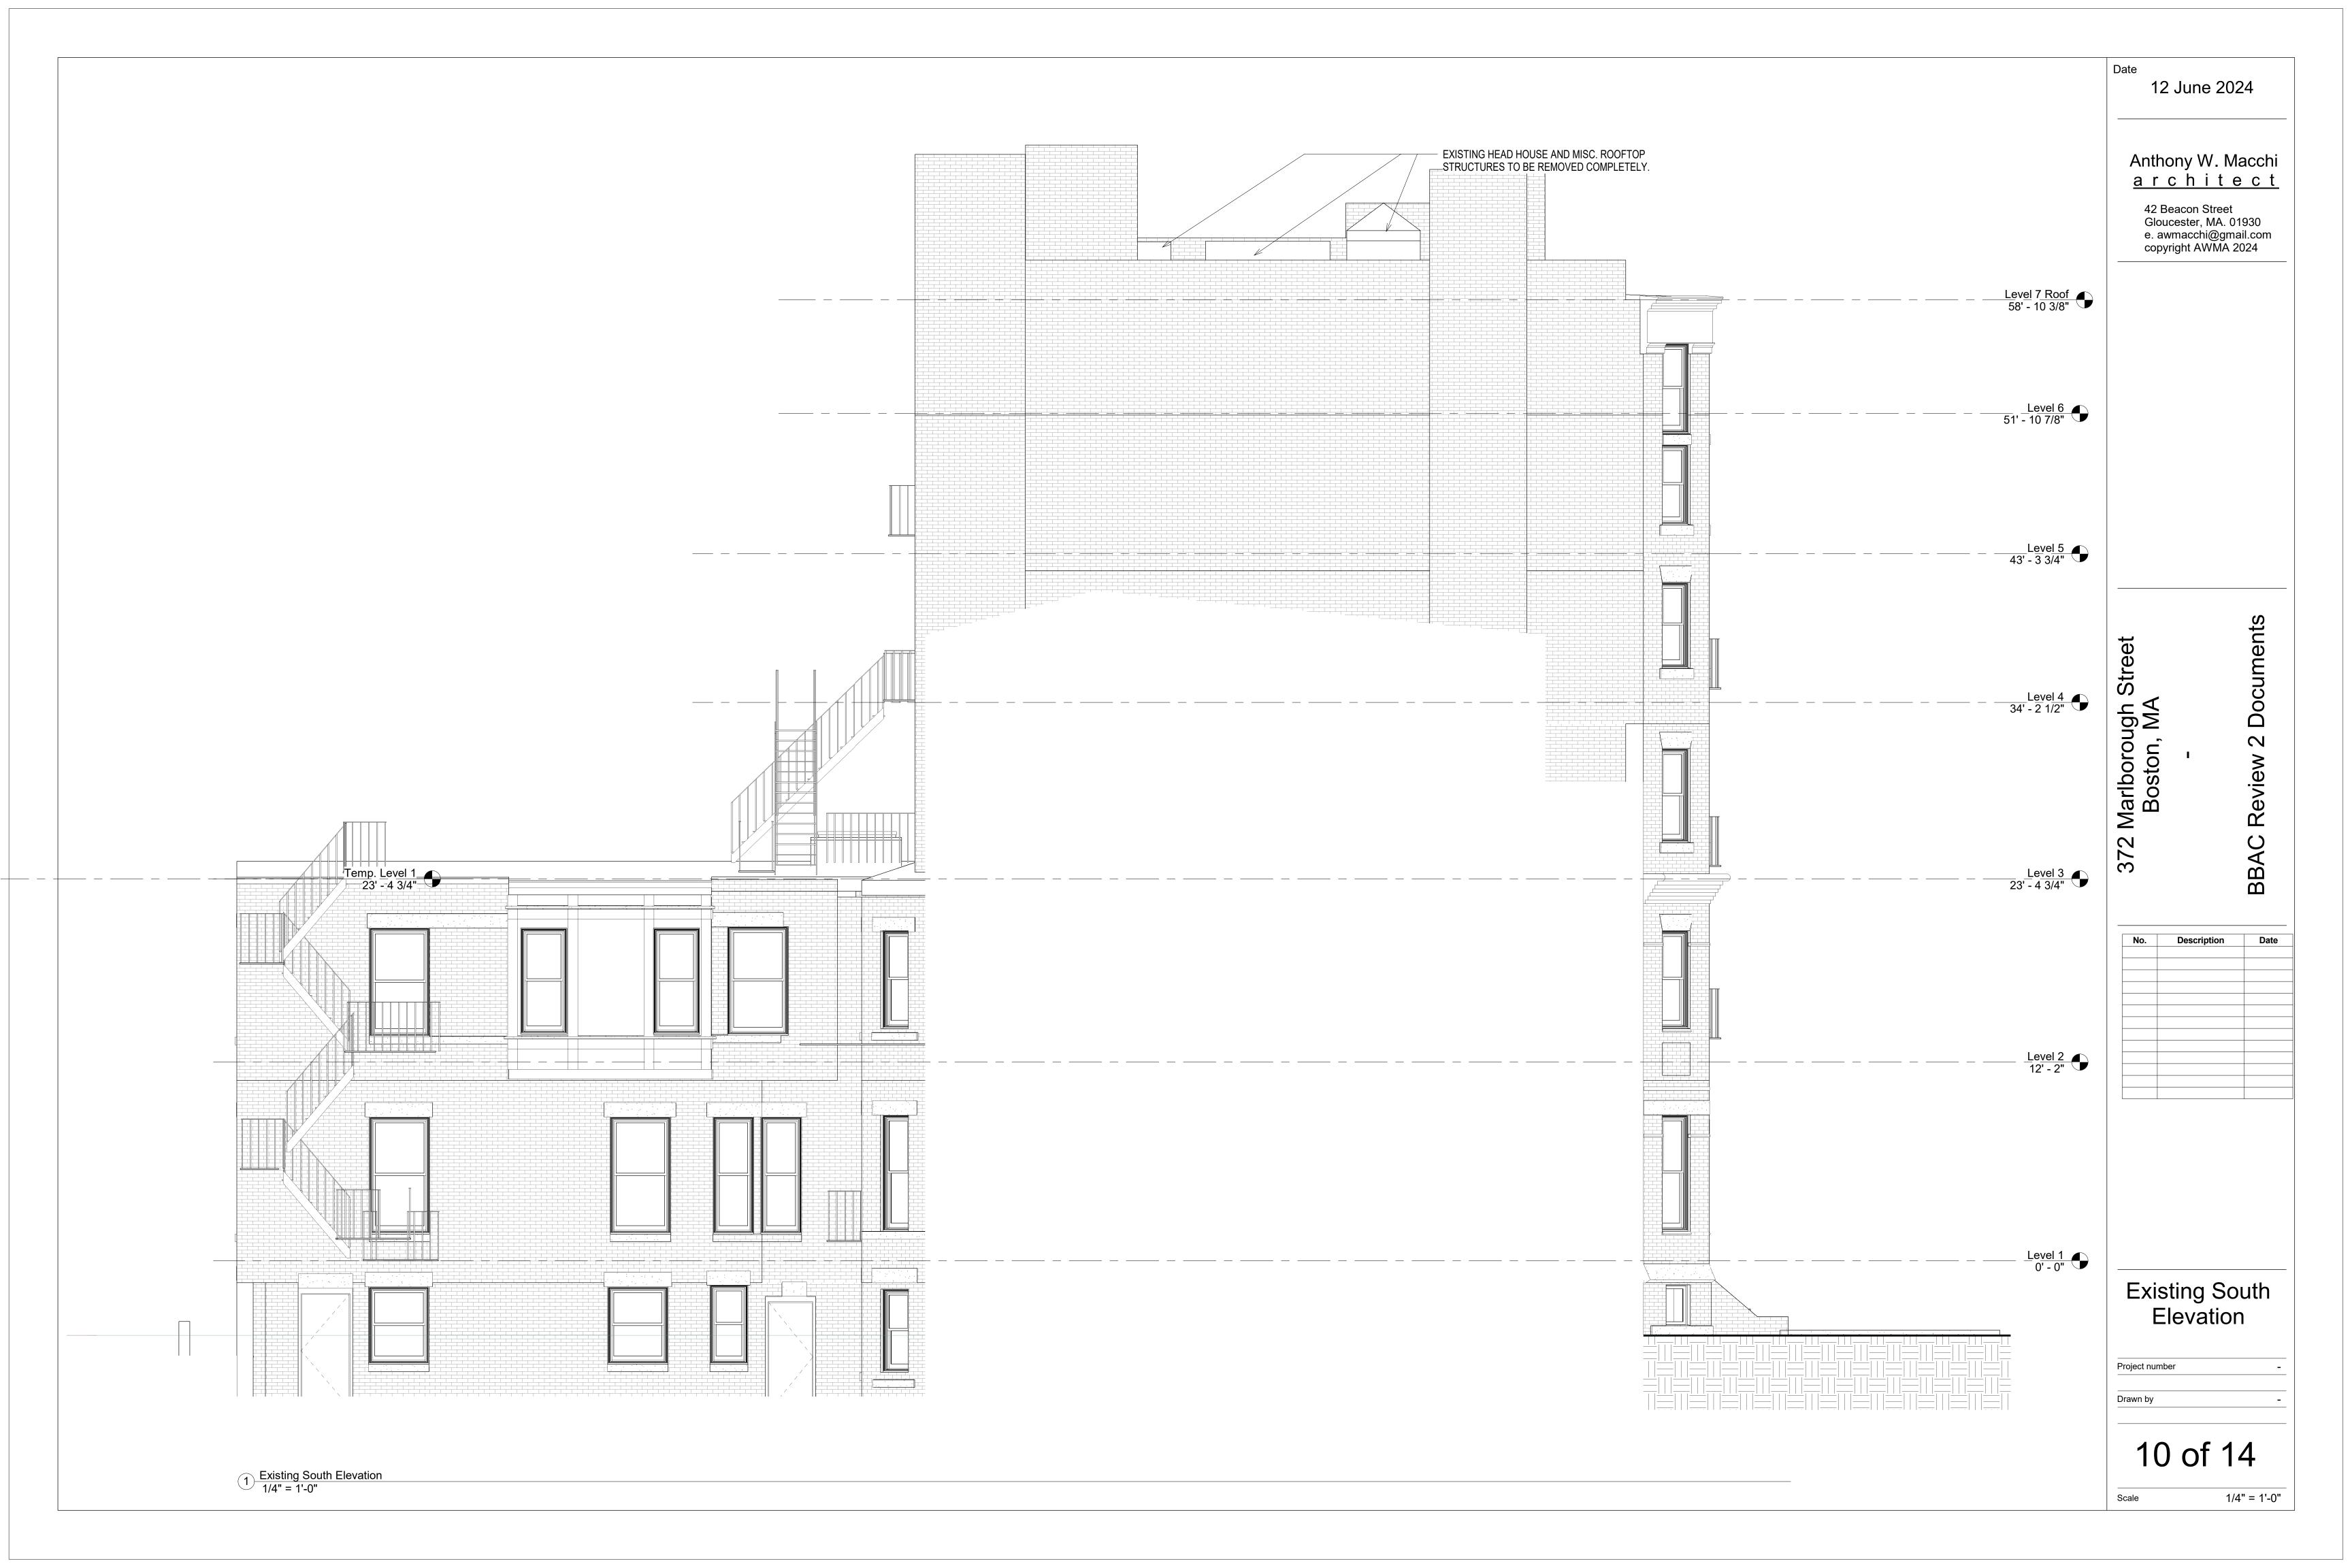

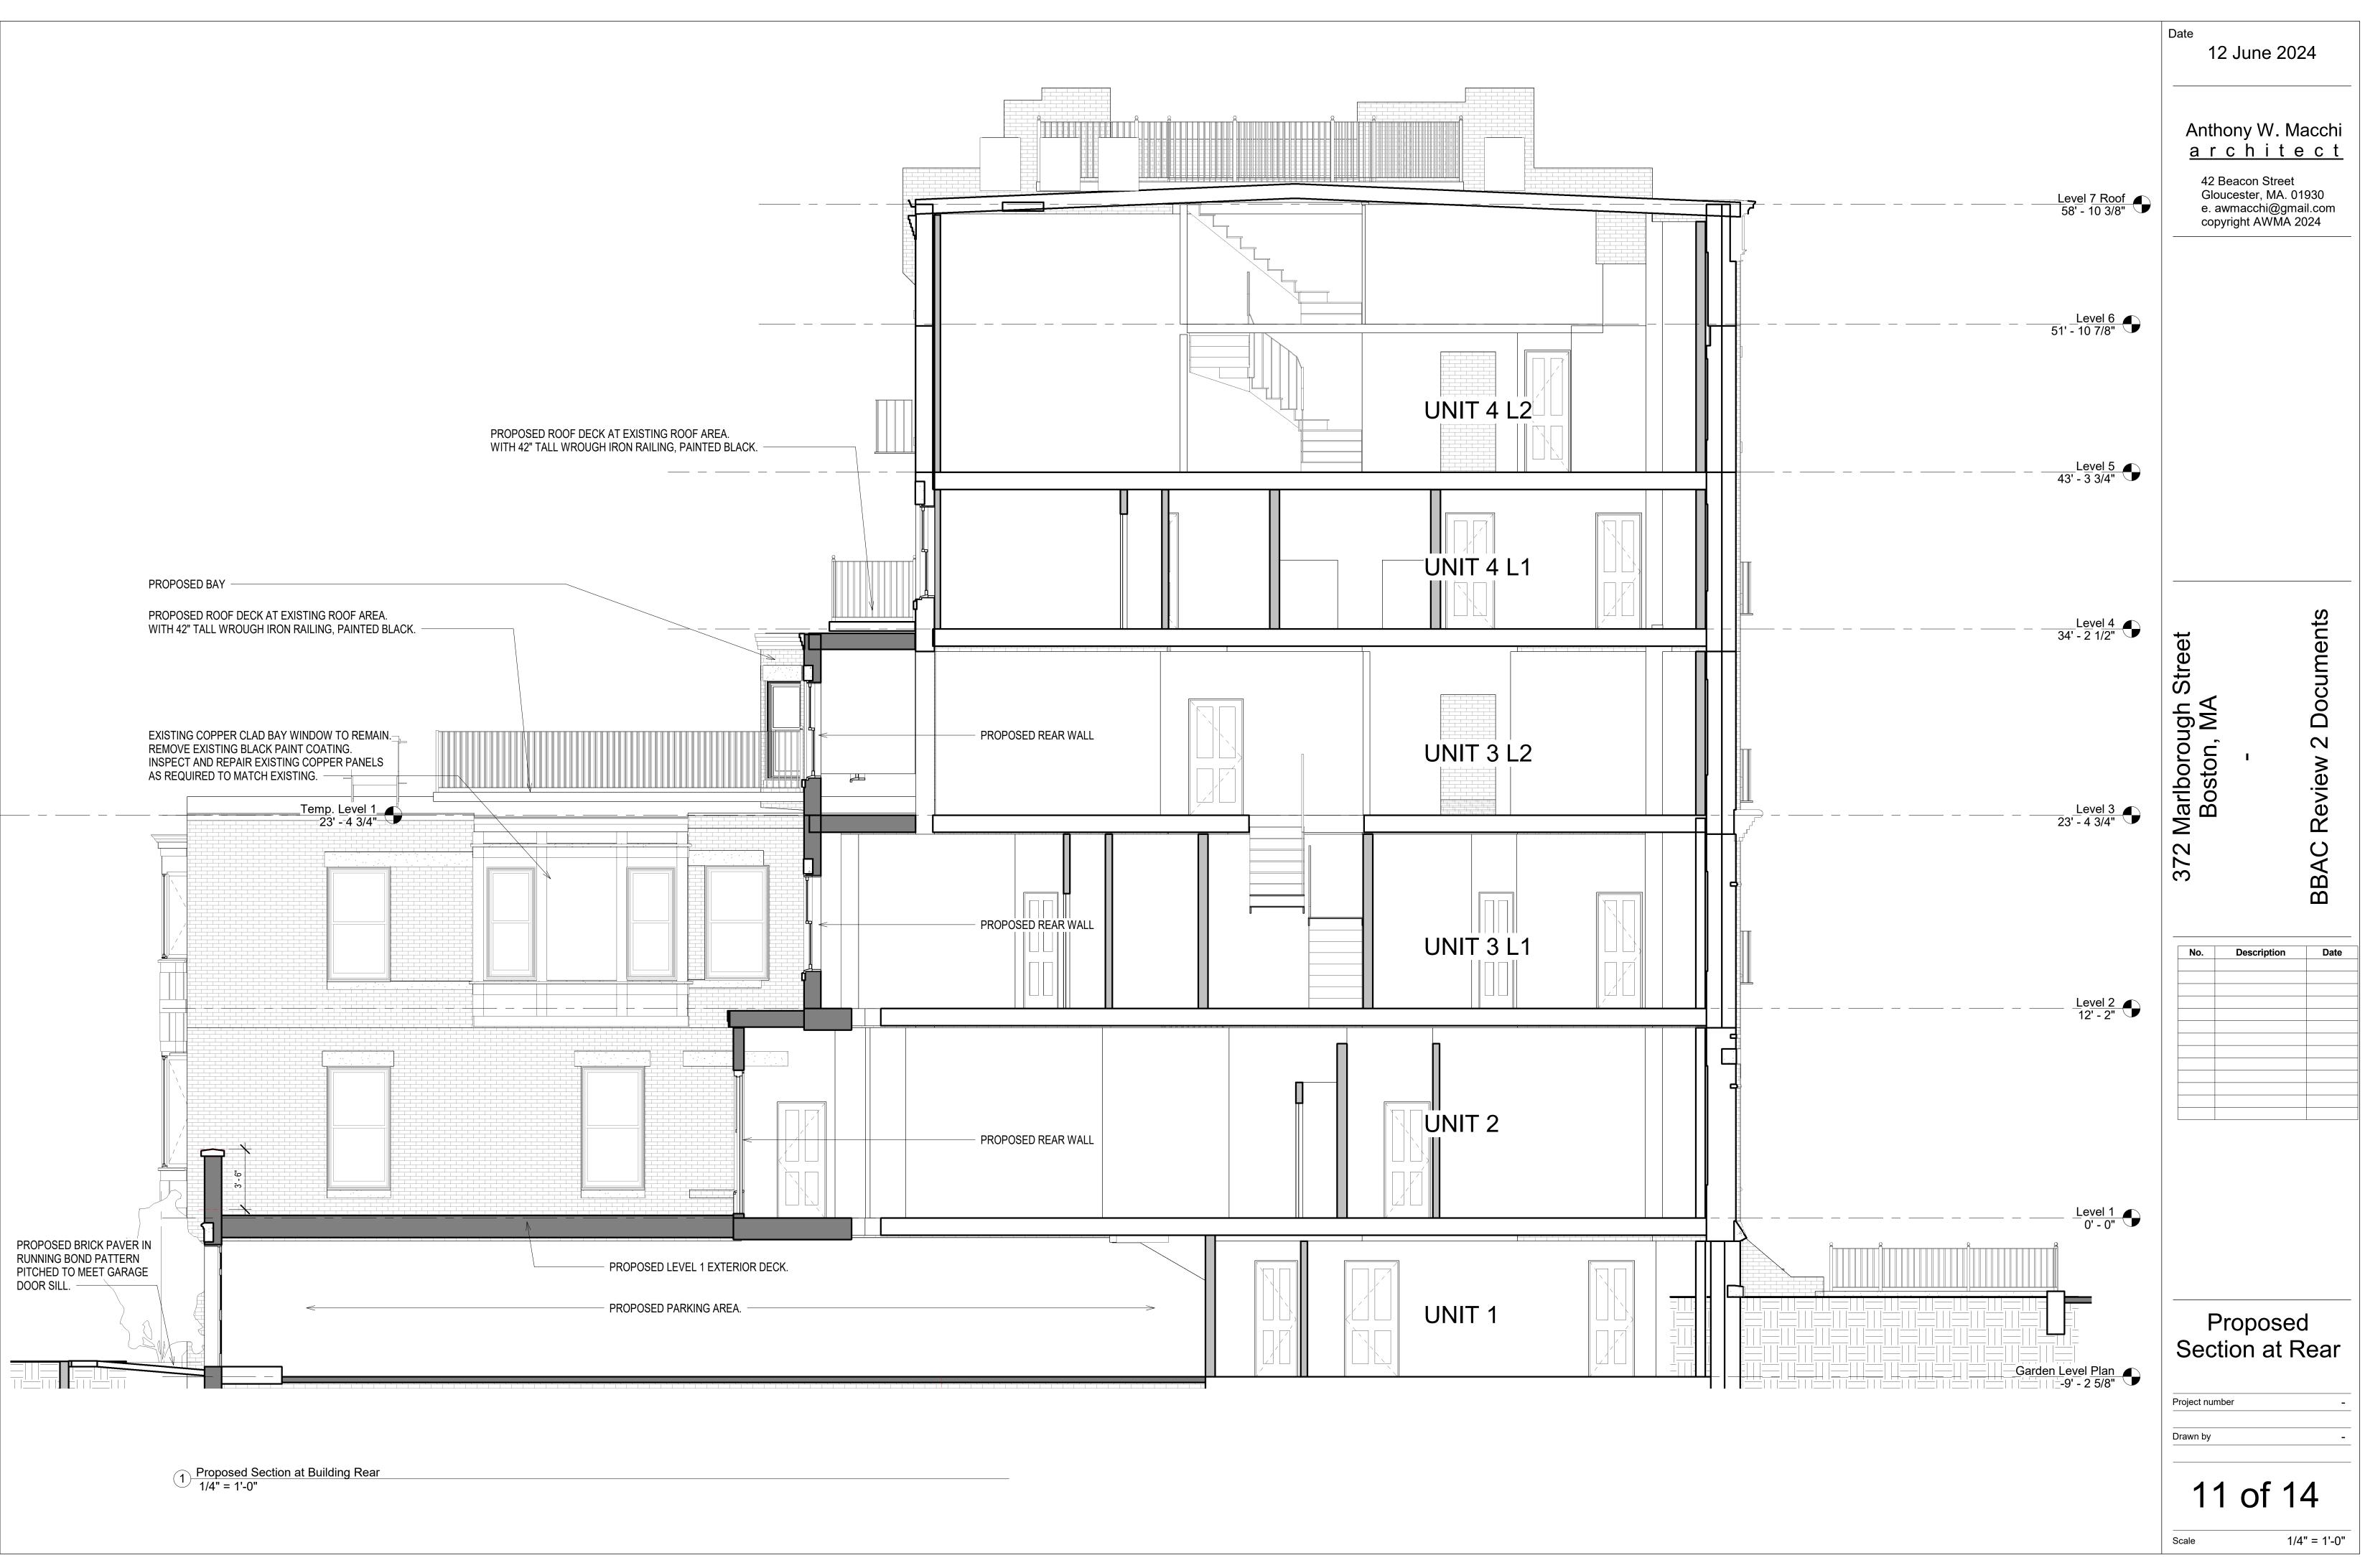

 






Section Details: Operating IZ3

Scale: 3" = 1' 0"

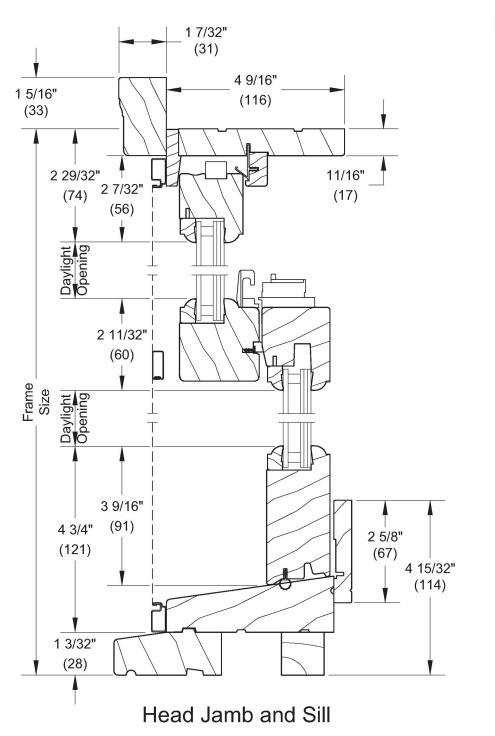

Double Hung





Date 12 June 20	24	
Anthony W. Macchi <u>a r c h i t e c t</u> 42 Beacon Street Gloucester, MA. 01930 e. awmacchi@gmail.com copyright AWMA 2024		
372 Marlborough Street Boston, MA -	BBAC Review 2 Documents	
No. Description	Date	
Details		
Project number Drawn by	- 	
12 of 1 Scale	4	








MAGNOLIA TREE FOR ALLEY

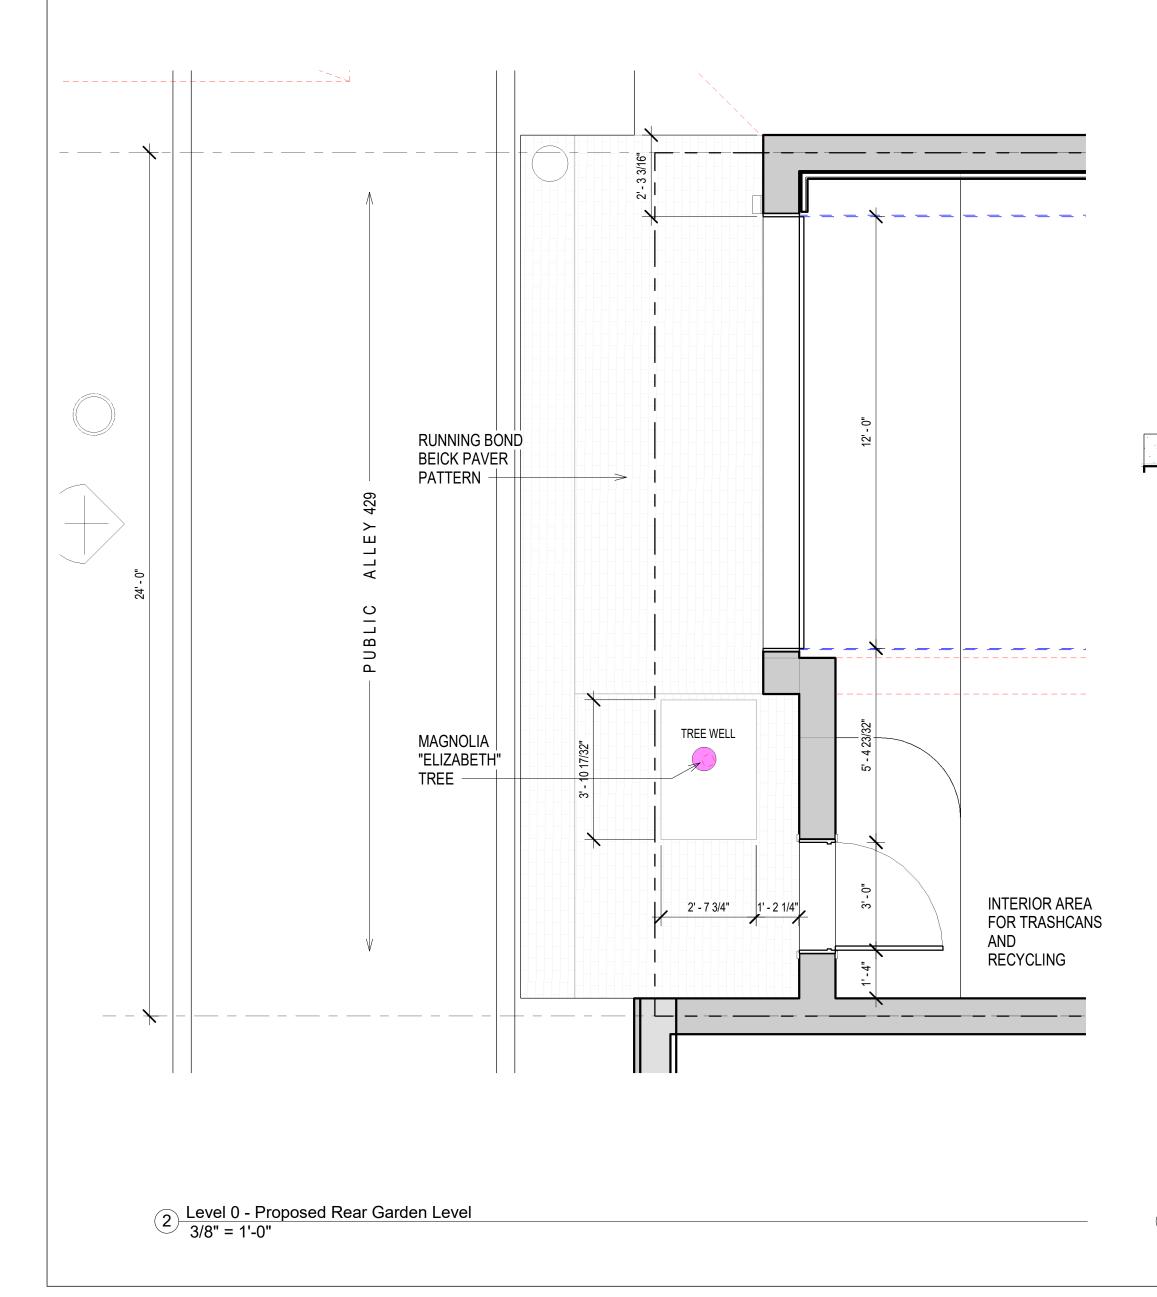

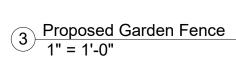

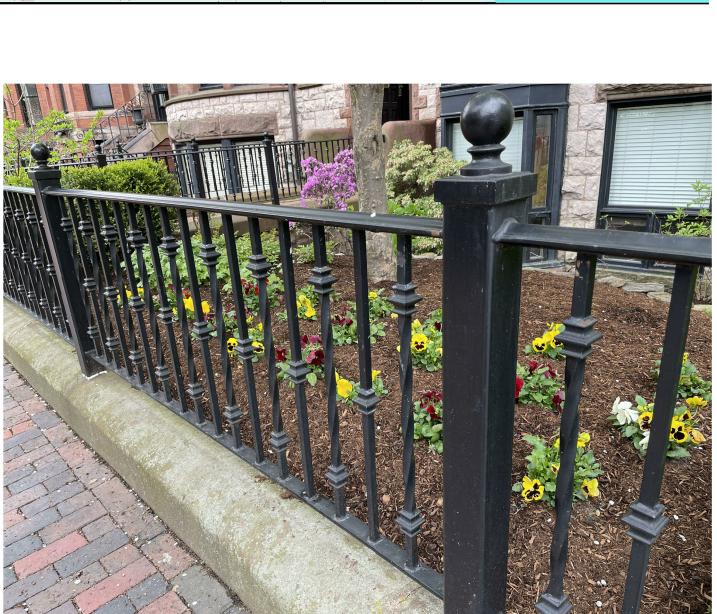

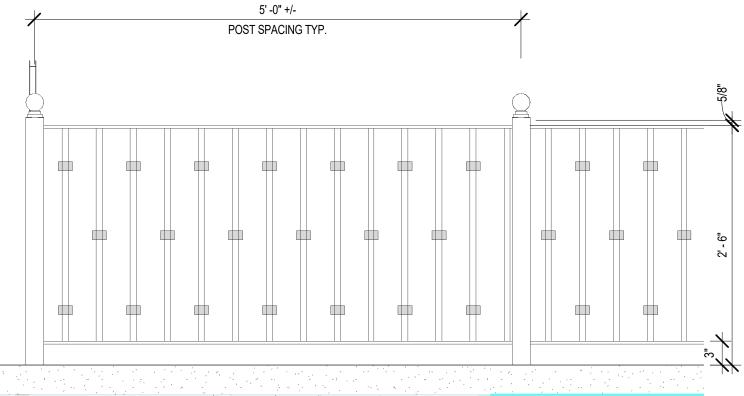

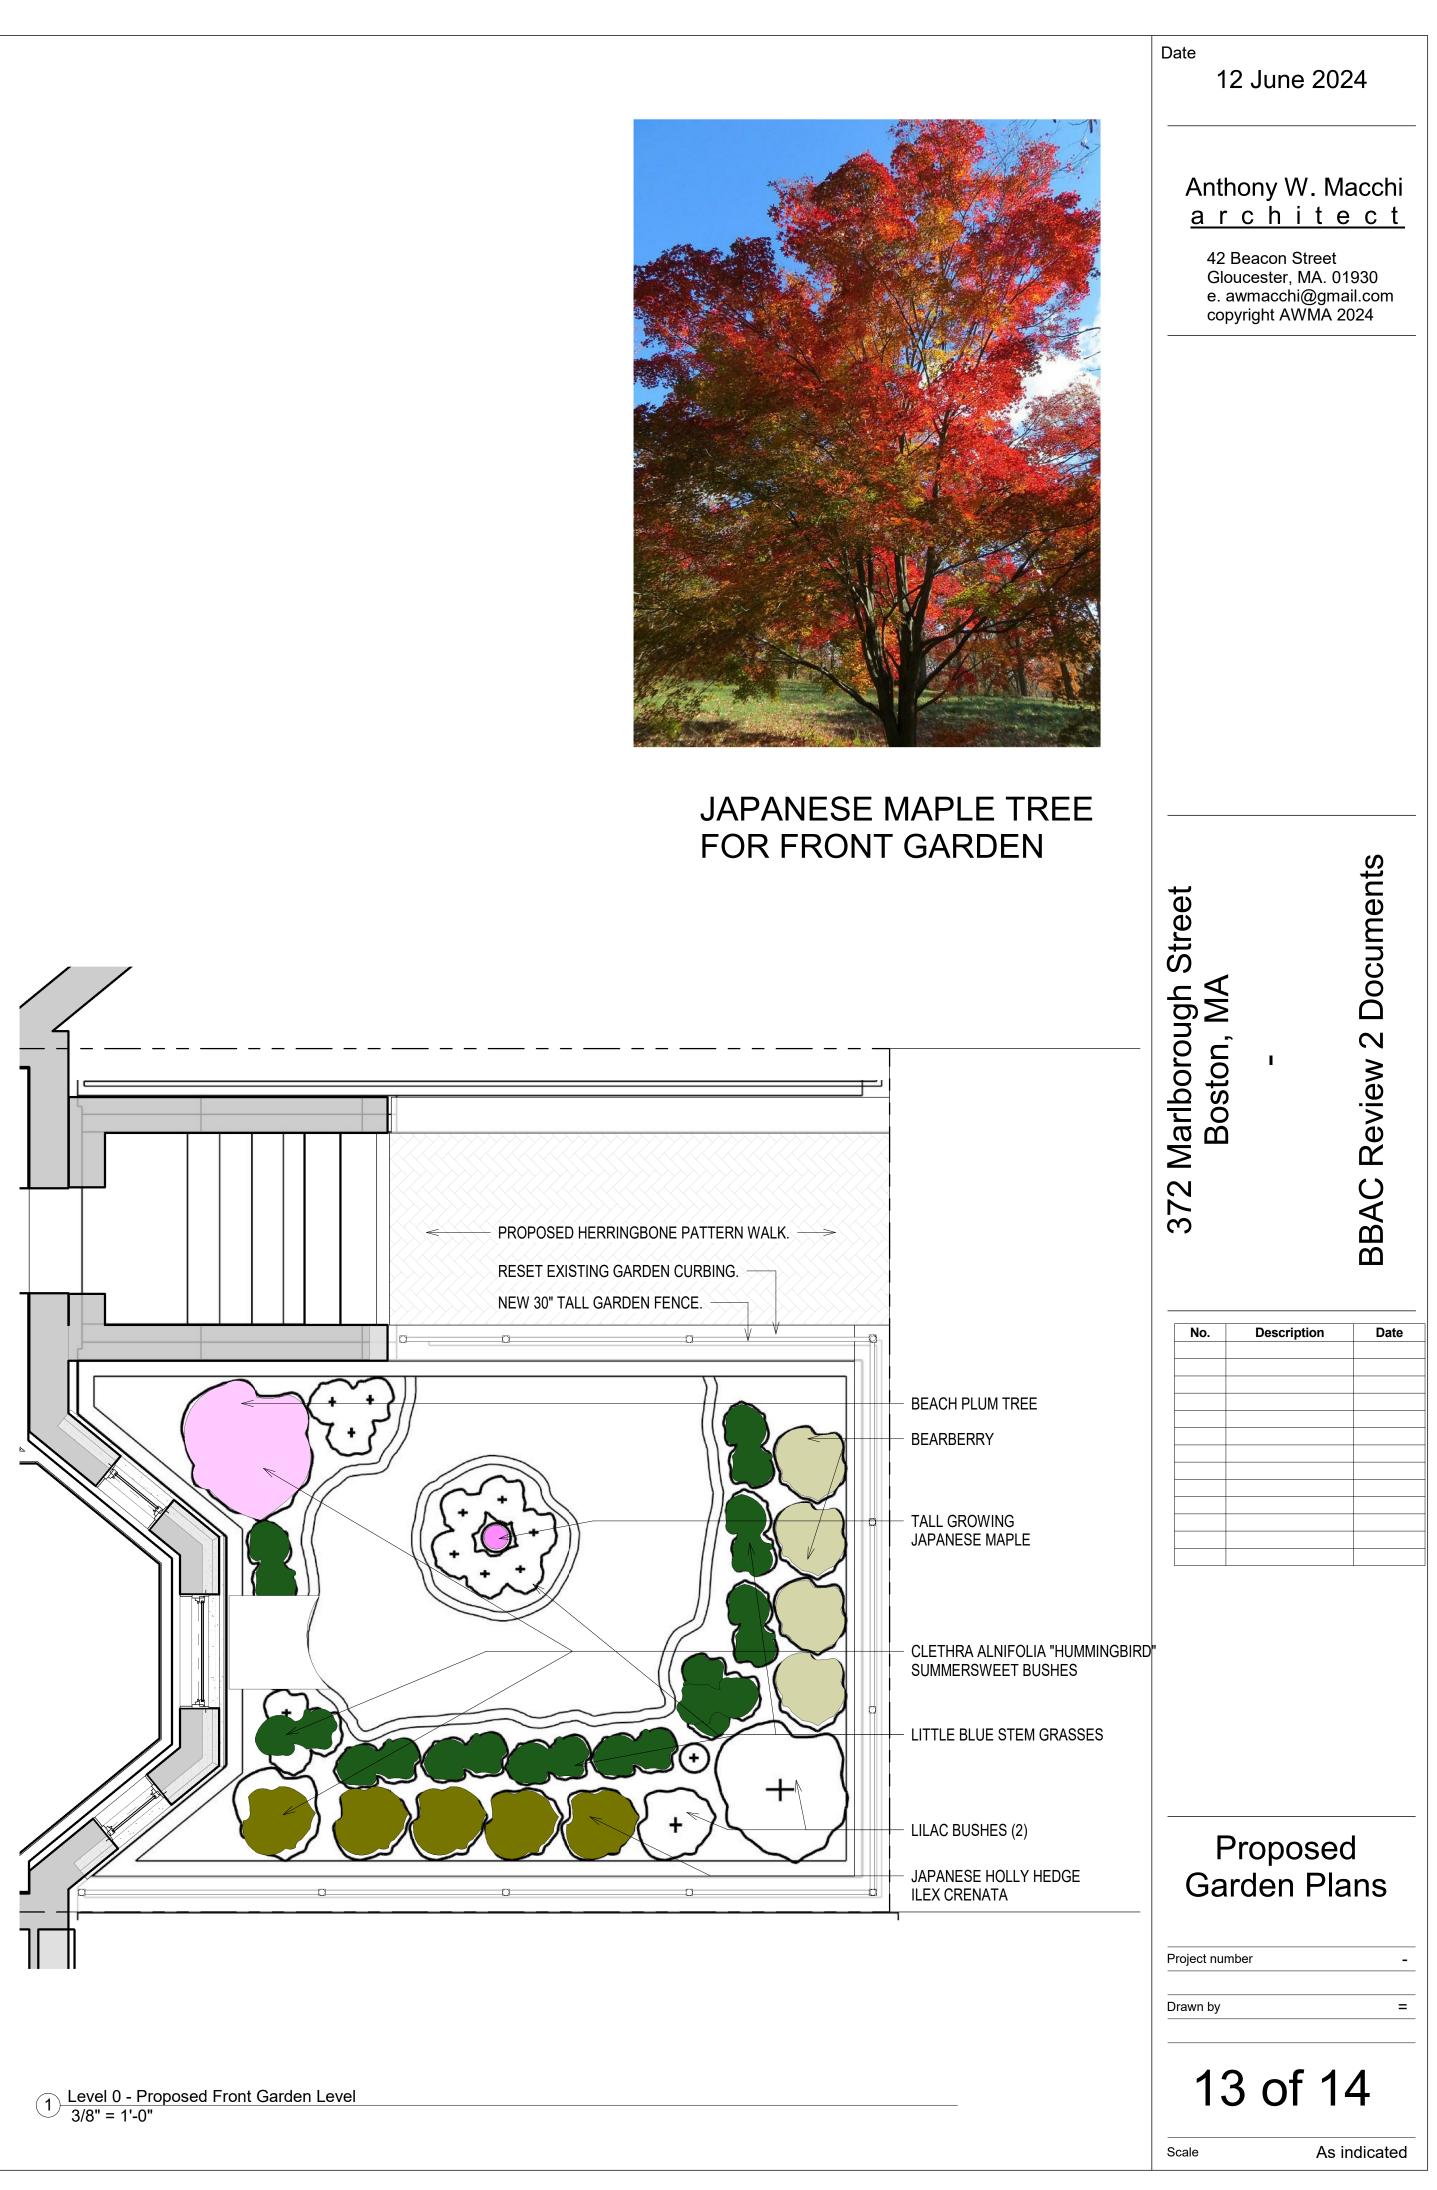



(13) A PROP - View of Level 3



6 A EXIST - Existing view of Level 3







