


Aerial View of 503 Shawmut Avenue (highlighted in Red)



GENERAL NOTES

- 1) Should drawings, schedules, specifications or notes disagree in themselves or with each other the contractor shall provide the better quality or greater quantity of work and/or materials unless otherwise directed by addendum to the contract. Should such discrepancies be discovered contractor shall notify the architect for clarification before proceeding.
- 2) These drawings are strictly graphic representation and are not to be scaled, in every case the written notes and dimension are correct.
- 3) All new partitions surrounding mechanical rooms (walls, ceilings, floors) shall have one hour fire rated construction.
- 4) All dimensions taken from finished walls unless noted.
- 5) For interior elevations see sheets A5.x

 

Front of 503 Shawmut Avenue from Shawmut Avenue



Back of 503 Shawmut Avenue from Worcester Street


BUTZ + KLUG Architecture  
 157 W. Newton St., Boston, MA 02118  
 Structural Engineer: TBD  
 Info: info@bklug.com  
 P 617 536 7399  
 F 617 507 5680  
 Builder: TBD

Gokey/Thaemert

503 Shawmut Ave  
Boston, MA 02118

GENERAL NOTES

- 1) Should drawings, schedules, specifications or notes disagree in themselves or with each other the contractor shall provide the better quality or greater quantity of work and/or materials unless otherwise directed by addendum to the contract. Should such discrepancies be discovered contractor shall notify the architect for clarification before proceeding.
- 2) These drawings are strictly graphic representation and are not to be scaled, in every case the written notes and dimension are correct.
- 3) All new partitions surrounding mechanical rooms (walls, ceilings, floors) shall have one hour fire rated construction.
- 4) All dimensions taken from finished walls unless noted.
- 5) For interior elevations see sheets A5.x

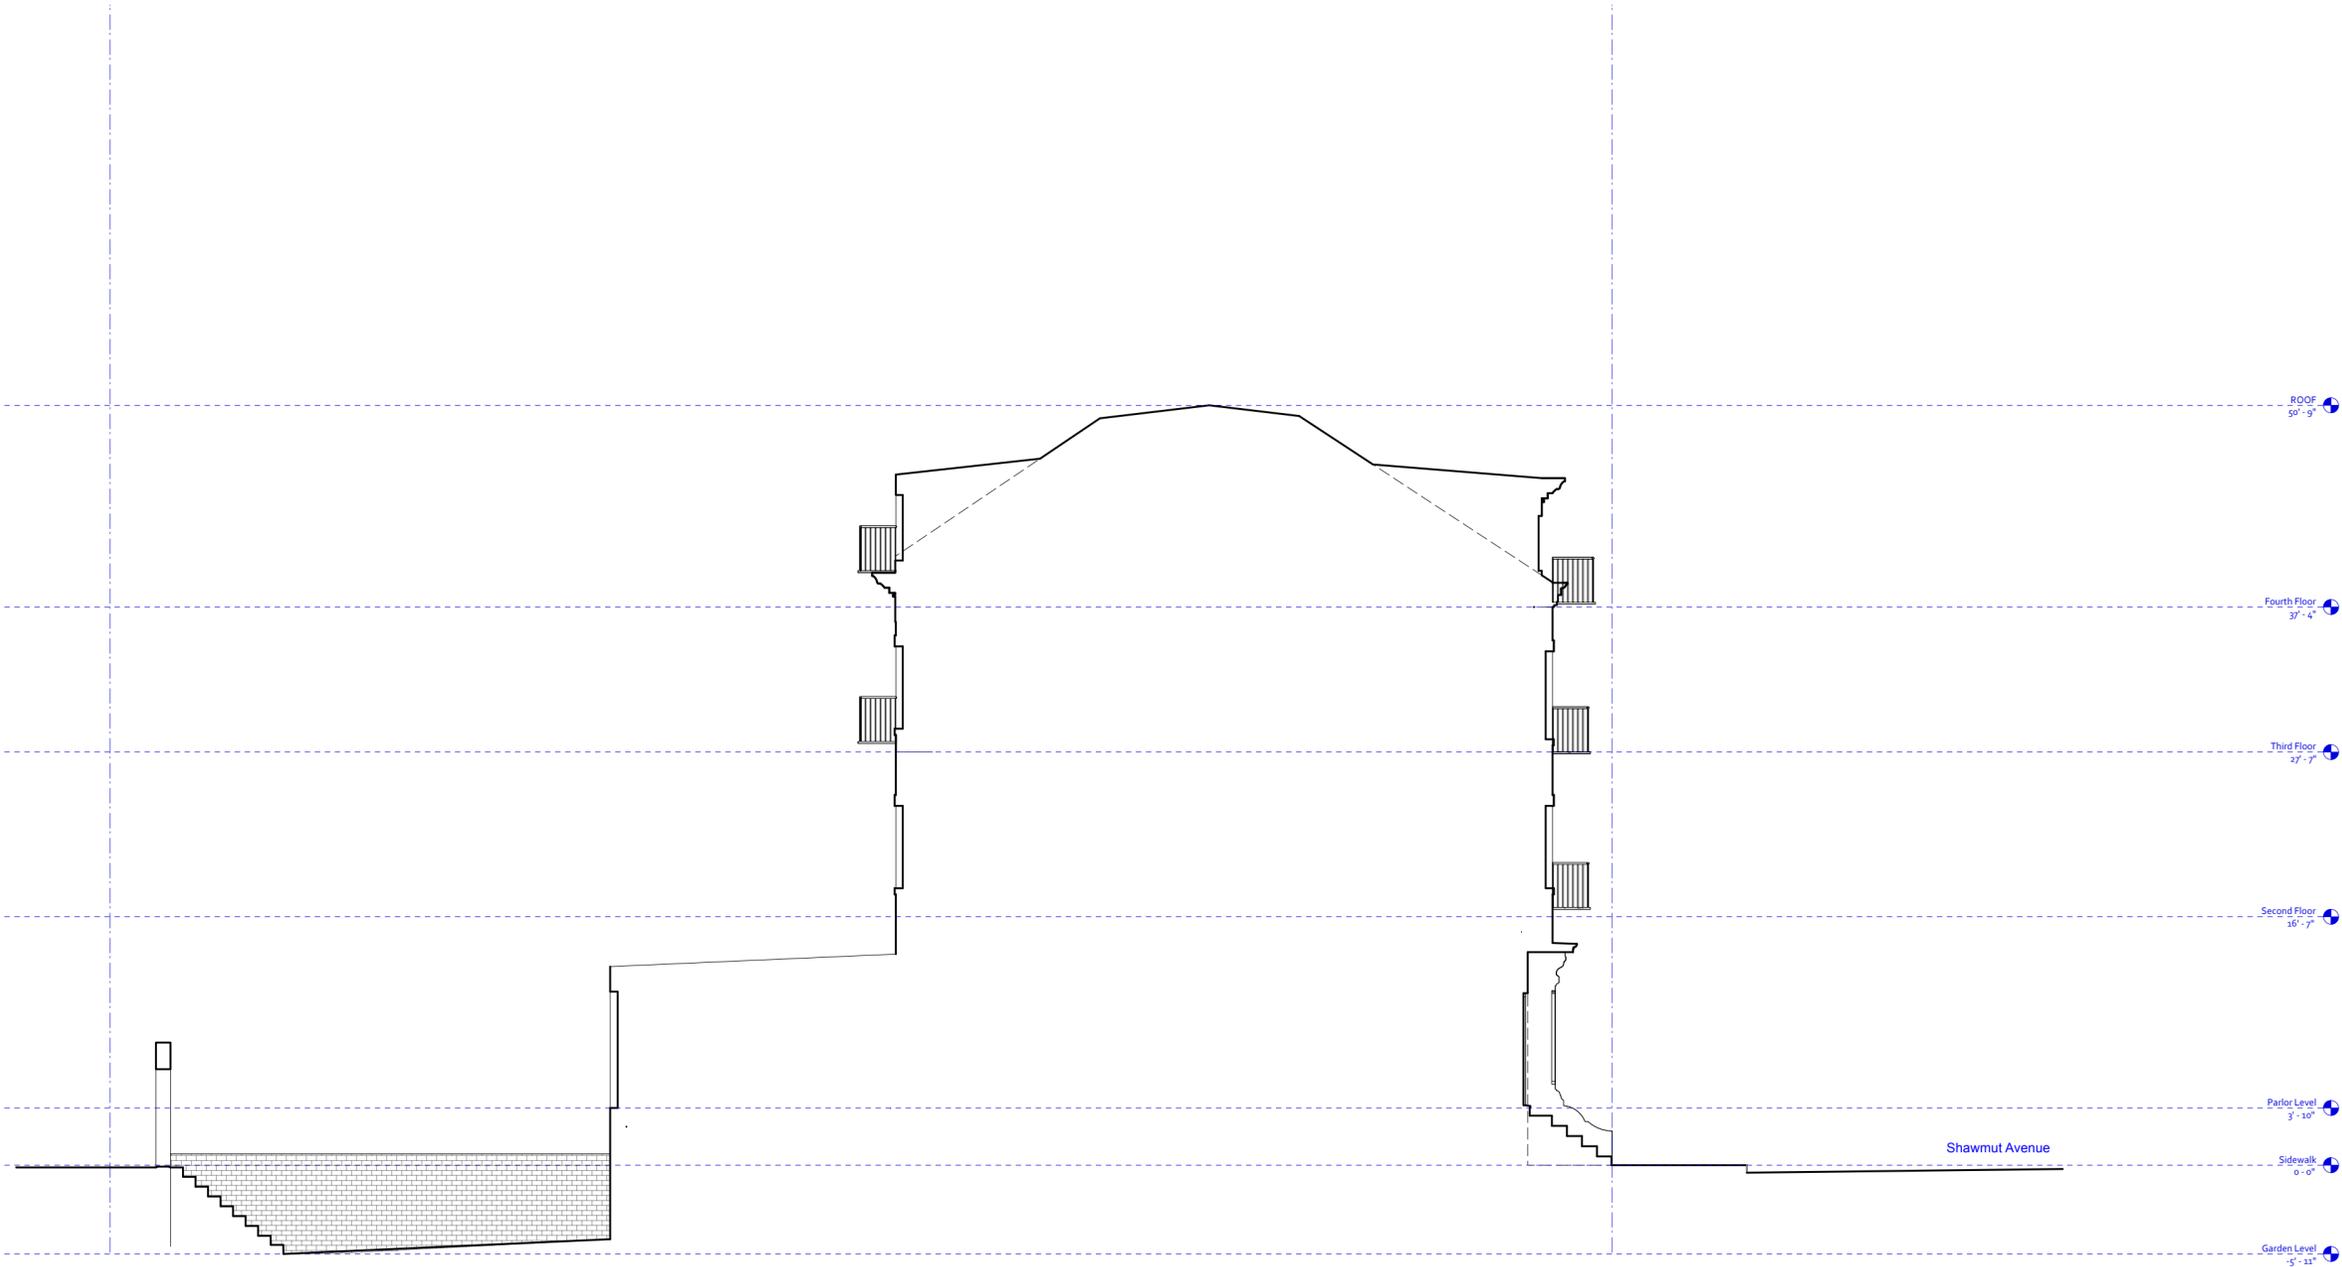

1 503 Shawmut Avenue East-West Site Section  
Scale: 1/8" = 1'-0"

Gokey/Thaemert

503 Shawmut Ave  
Boston, MA 02118

GENERAL NOTES


- 1) Should drawings, schedules, specifications or notes disagree in themselves or with each other the contractor shall provide the better quality or greater quantity of work and/or materials unless otherwise directed by addendum to the contract. Should such discrepancies be discovered contractor shall notify the architect for clarification before proceeding.
- 2) These drawings are strictly graphic representation and are not to be scaled, in every case the written notes and dimension are correct.
- 3) All new partitions surrounding mechanical rooms (walls, ceilings, floors) shall have one hour fire rated construction.
- 4) All dimensions taken from finished walls unless noted.
- 5) For interior elevations see sheets A5.x.

KEY

- █ New Construction
- ▒ Existing Construction
- - - Existing To Be Removed

**EX4.00.1**

10/28/25 11:59:59  
503SA  
EX4.00.1 Site  
Section.vwx

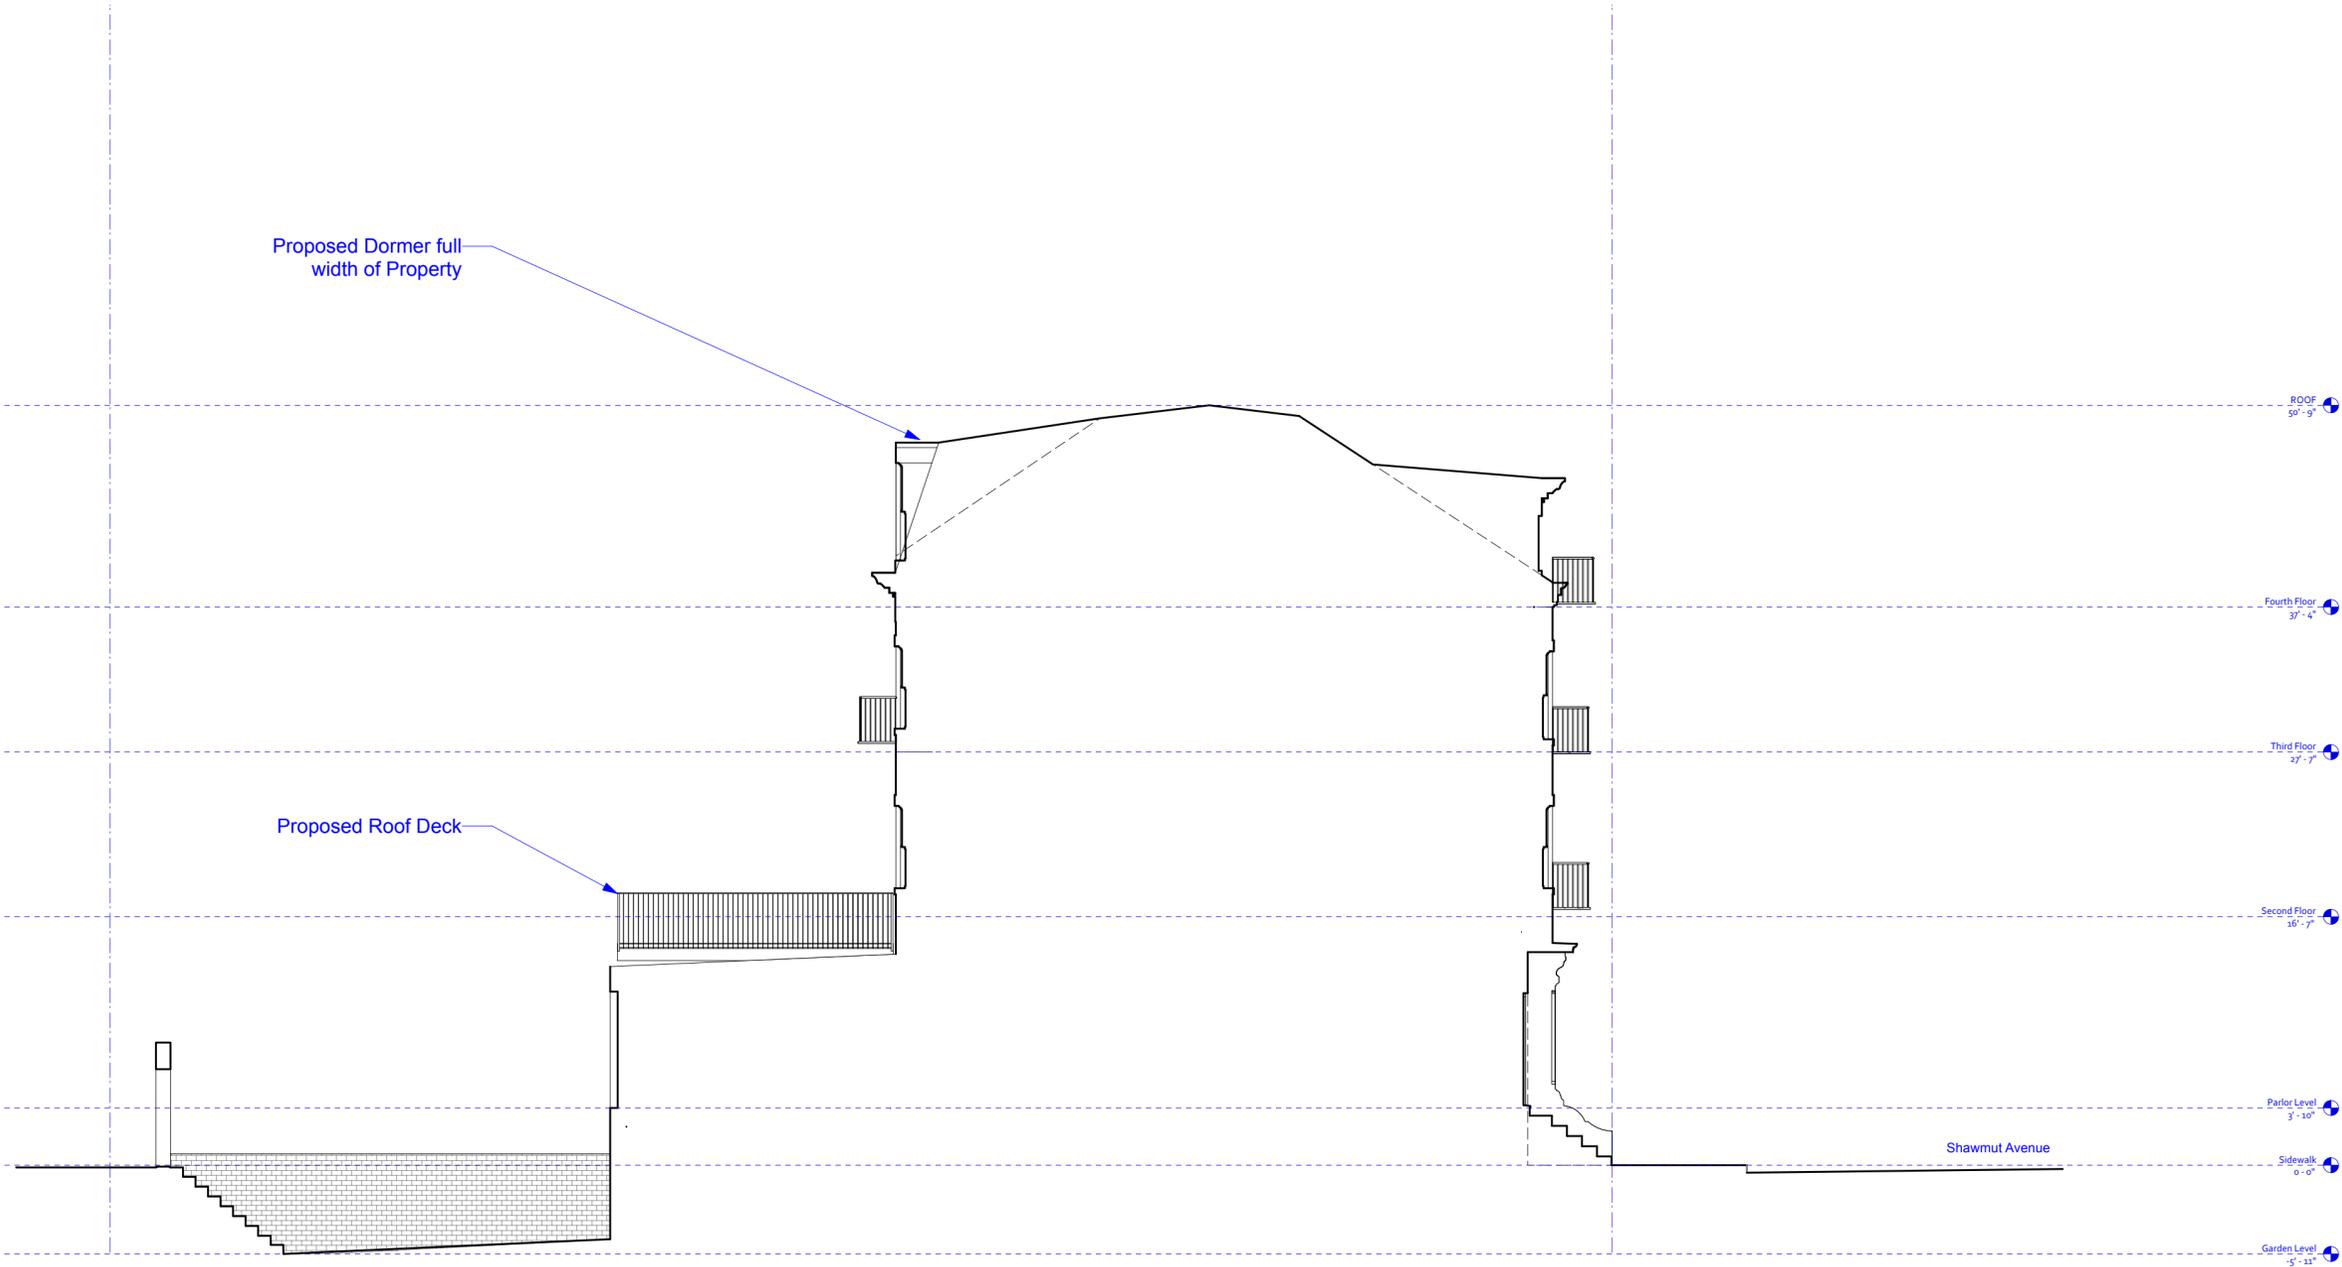

Proposed Dormer full width of Property

Proposed Roof Deck

Shawmut Avenue

ROOF  
50'-9"

Fourth Floor  
37'-4"

Third Floor  
27'-7"

Second Floor  
16'-7"

Parlor Level  
3'-10"

Sidewalk  
0'-0"

Garden Level  
-5'-11"

1 503 Shawmut Avenue Proposed East-West Site Section  
Scale: 1/8" = 1'-0"

Gokey/Thaemert

503 Shawmut Ave  
Boston, MA 02118

GENERAL NOTES

- 1) Should drawings, schedules, specifications or notes disagree in themselves or with each other the contractor shall provide the better quality or greater quantity of work and/or materials unless otherwise directed by addendum to the contract. Should such discrepancies be discovered contractor shall notify the architect for clarification before proceeding.
- 2) These drawings are strictly graphic representation and are not to be scaled, in every case the written notes and dimension are correct.
- 3) All new partitions surrounding mechanical rooms (walls, ceilings, floors) shall have one hour fire rated construction.
- 4) All dimensions taken from finished walls unless noted.
- 5) For interior elevations see sheets A5.x.

KEY

- Existing Masonry Construction
- Existing Construction
- Existing to be Removed



GENERAL NOTES

- 1) Should drawings, schedules, specifications or notes disagree in themselves or with each other the contractor shall provide the better quality or greater quantity of work and/or materials unless otherwise directed by addendum to the contract. Should such discrepancies be discovered contractor shall notify the architect for clarification before proceeding.
- 2) These drawings are strictly graphic representation and are not to be scaled, in every case the written notes and dimension are correct.
- 3) All new partitions surrounding mechanical rooms (walls, ceilings, floors) shall have one hour fire rated construction.
- 4) All dimensions taken from finished walls unless noted.
- 5) For interior elevations see sheets A5.x



GENERAL NOTES

- 1) Should drawings, schedules, specifications or notes disagree in themselves or with each other the contractor shall provide the better quality or greater quantity of work and/or materials unless otherwise directed by addendum to the contract. Should such discrepancies be discovered contractor shall notify the architect for clarification before proceeding.
- 2) These drawings are strictly graphic representation and are not to be scaled, in every case the written notes and dimension are correct.
- 3) All new partitions surrounding mechanical rooms (walls, ceilings, floors) shall have one hour fire rated construction.
- 4) All dimensions taken from finished walls unless noted.
- 5) For interior elevations see sheets A5.x

ROOF  
50' - 9"

Fourth Floor  
37' - 4"


Third Floor  
27' - 7"

Second Floor  
16' - 7"

Parlor Level  
3' - 10"

Sidewalk  
0' - 0"

Garden Level  
-5' - 11"

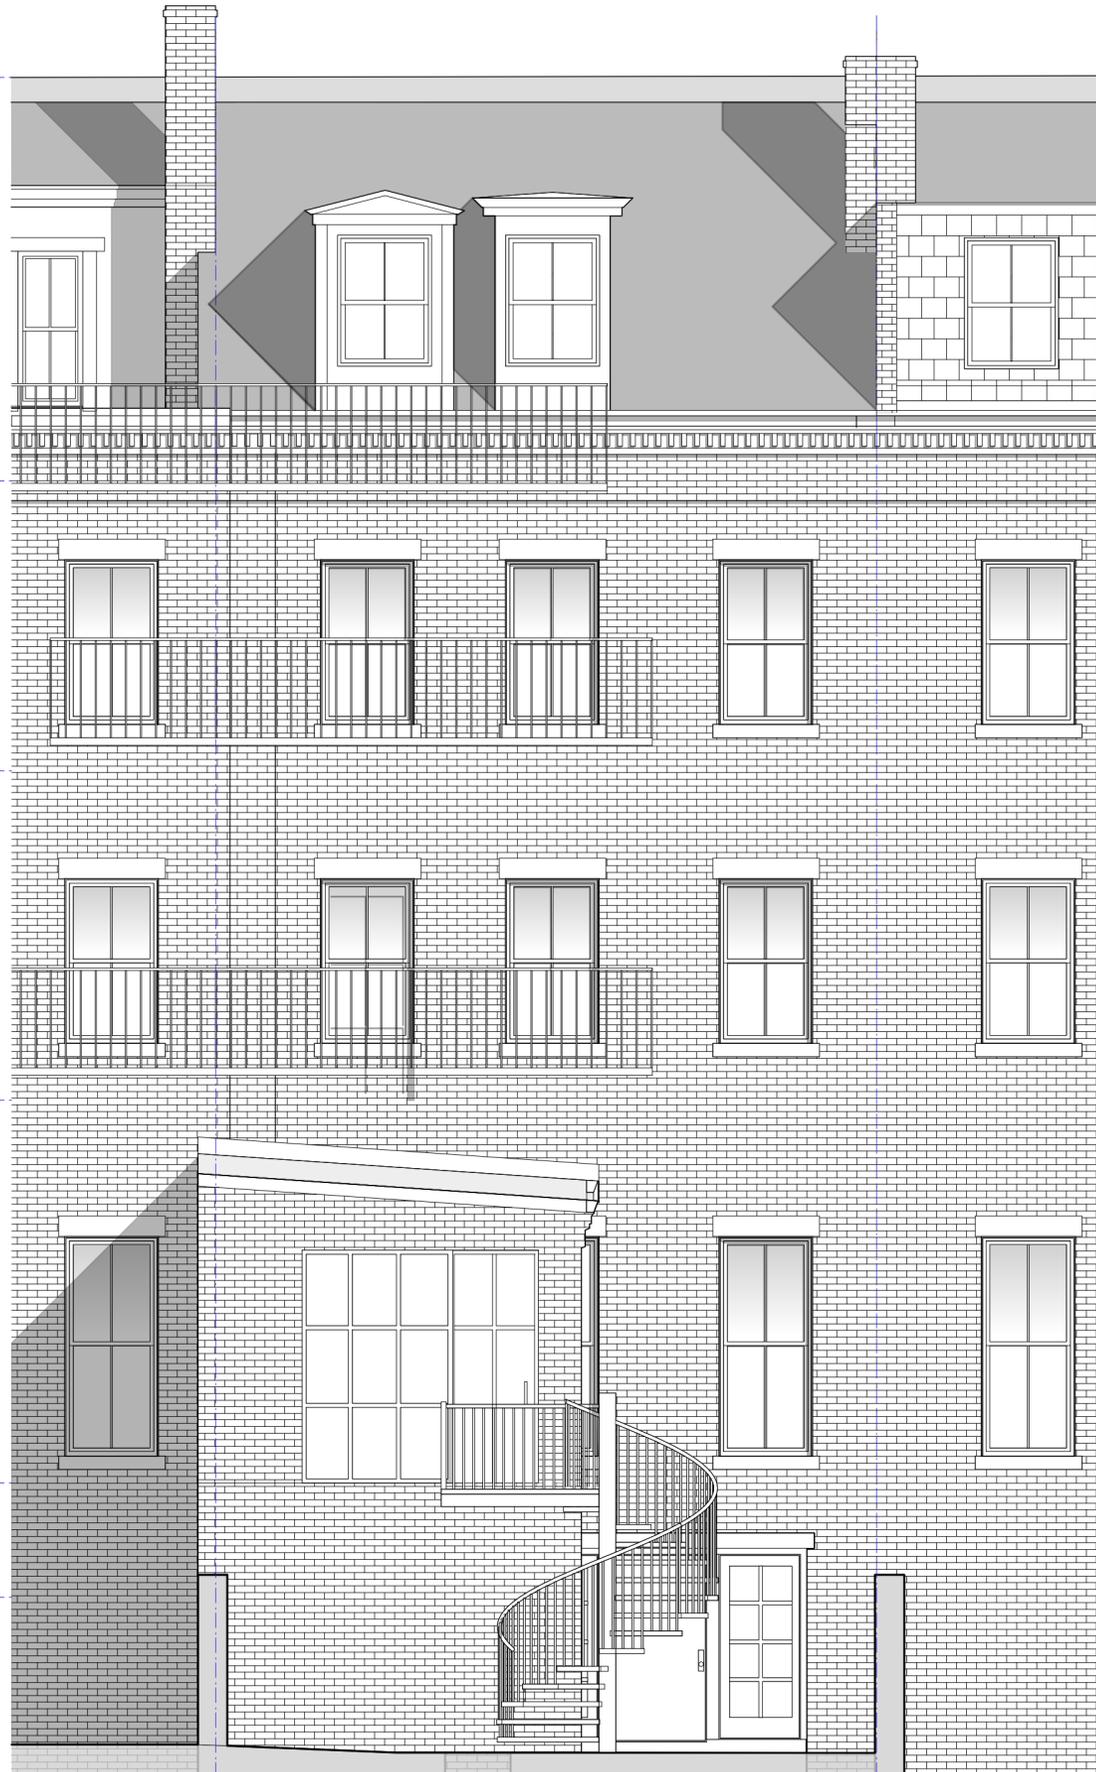

1 Existing Rear Elevation  
Scale: 1/4" = 1'-0"

Gokey/Thaemert

503 Shawmut Ave  
Boston, MA 02118

GENERAL NOTES

- 1) Should drawings, schedules, specifications or notes disagree in themselves or with each other the contractor shall provide the better quality or greater quantity of work and/or materials unless otherwise directed by addendum to the contract. Should such discrepancies be discovered contractor shall notify the architect for clarification before proceeding.
- 2) These drawings are strictly graphic representation and are not to be scaled, in every case the written notes and dimension are correct.
- 3) All new partitions surrounding mechanical rooms (walls, ceilings, floors) shall have one hour fire rated construction.
- 4) All dimensions taken from finished walls unless noted.
- 5) For interior elevations see sheets A5.x

KEY

- New Construction
- Existing Construction
- Existing To Be Removed

EX3.02

5/22/12 6:01:03 PM  
18x24 B+K A0.x Title  
Block Hor.vwx

ROOF  
50' - 9"

Fourth Floor  
37' - 4"


Third Floor  
27' - 7"

Second Floor  
16' - 7"

Parlor Level  
3' - 10"

Sidewalk  
0' - 0"

Garden Level  
-5' - 11"

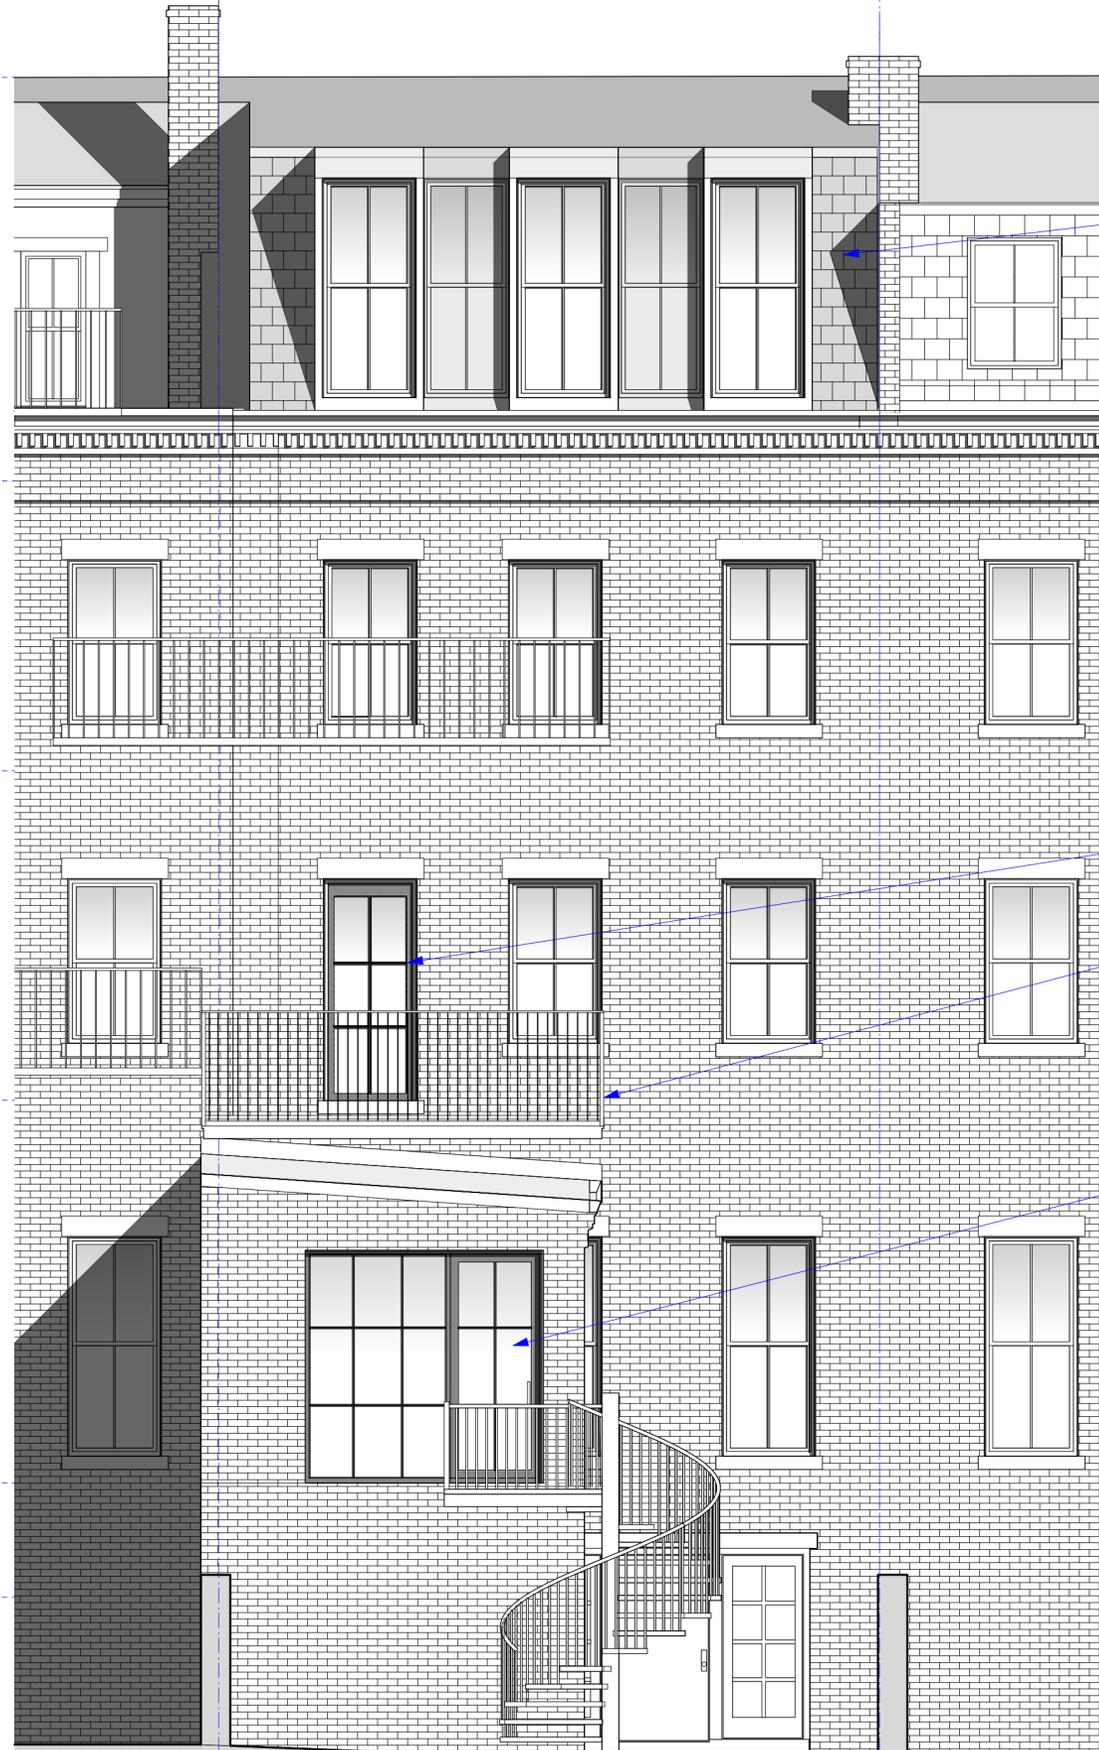

New Rear Dormer:  
 • 2 over 2 Double Hung windows  
 • 18" x 9" Slate with 3" headlap  
 • Zinc Coated Copper (Freedom Gray) Flashing

New Door to Roof Deck

New Roof Deck

Replace Windows and Door @ Kitchen

1 Proposed Rear Elevation  
Scale: 1/4" = 1'-0"

Gokey/Thaemert

503 Shawmut Ave  
Boston, MA 02118

GENERAL NOTES

- 1) Should drawings, schedules, specifications or notes disagree in themselves or with each other the contractor shall provide the better quality or greater quantity of work and/or materials unless otherwise directed by addendum to the contract. Should such discrepancies be discovered contractor shall notify the architect for clarification before proceeding.
- 2) These drawings are strictly graphic representation and are not to be scaled, in every case the written notes and dimension are correct.
- 3) All new partitions surrounding mechanical rooms (walls, ceilings, floors) shall have one hour fire rated construction.
- 4) All dimensions taken from finished walls unless noted.
- 5) For interior elevations see sheets A5.x

KEY

New Construction

Existing Construction

Existing To Be Removed