

Description:

- (Qty-1) Double sided custom round cabinet sign.
- Aluminum fabricated cabinet with painted aluminum face and internal LED power supply.
- Custom aluminum retainer with perimeter halo-lighting and concealed LED's (halo-lit)
- 2" (deep) halo-lit LED aluminum channel letters with clear polycarbonate backer (halo-lit).
- (2) Single sided 1/8" (thick) aluminum "EV Charging Station" signs.
- 3" Square steel horizontal bracket arms welded to 4" Square steel post with welded matching plate.
- Painted aluminum fabricated base.
- J-bolt cage provided by ViewPoint - Footing (by others).

Logo / Typeface:

"P" sign layout on file.
EV Sign logo by ViewPoint - Typeface used: Univers 57 Acct.

Colors:

- | | |
|------------------------------|---|
| Cabinet: | ■ Painted Black |
| Retainer (face & return): | ■ Painted Black |
| Face (white outline): | □ Aluminum Painted White (matte finish) |
| Face (blue background): | ■ Aluminum Painted to match 300c Blue (matte finish) |
| "P" (face & returns): | □ Painted White |
| "P" backer: | ■ Clear polycarbonate |
| LED's: | □ White Halo-lighting |
| "EV" Panel (returns & back): | ■ 1/8" Aluminum Painted Black |
| "EV" Panel (face graphics): | □ Digitally Printed on Reflective White vinyl (flooded) |
| | ■ Laminated with 3M 8518 gloss clear |
| | ■ Printed to match PMS 347c |
| Post/Base/Gussets: | ■ Painted Black |

Installation:

By ViewPoint.
This sign is intended to be installed in accordance with the requirements of Article 600 of the National Electrical Code (NEC) and/or other applicable Local Electrical Codes (LEC).
This includes proper grounding and bonding of the sign.

E1 Elevation: (Qty-1) #8278.1 Halo "P" Sign
Scale: 5/8"=1' Square Footage: "P" Sign 44"x44"=13.4 sf. EV Sign 24"x24"=4 sf. Total: 17.4 sf.

Job:
Laz Parking - Ultimate Hospitality
Location:
363 Congress St. South Boston, MA

Account Manager:
Bart Steele
File:
Laz_363CongressBosMA_HaloSign-Op2-Pg1_1d.ai

Date:
12.05.16 1
Designer:
Steven Mannetta

Revisions:
12.15.16 R.25 D1
03.23.17 .75
03.24.17 .25

Revisions:
03.27.17 R.25 D1.25
03.30.17 1

THIS PROPOSAL DRAWING CONTAINS ORIGINAL ELEMENTS
CREATED BY VIEWPOINT SIGN AND AWNING. ALL RIGHTS RESERVED.
UNAUTHORIZED DUPLICATION OR REPRODUCTION IS PROHIBITED.


ViewPoint 1.508.393.8200
SIGN AND AWNING FAX 1.508.393.4244

Customer Approval

Acct. Manager Approval

Production Approval

Proposed

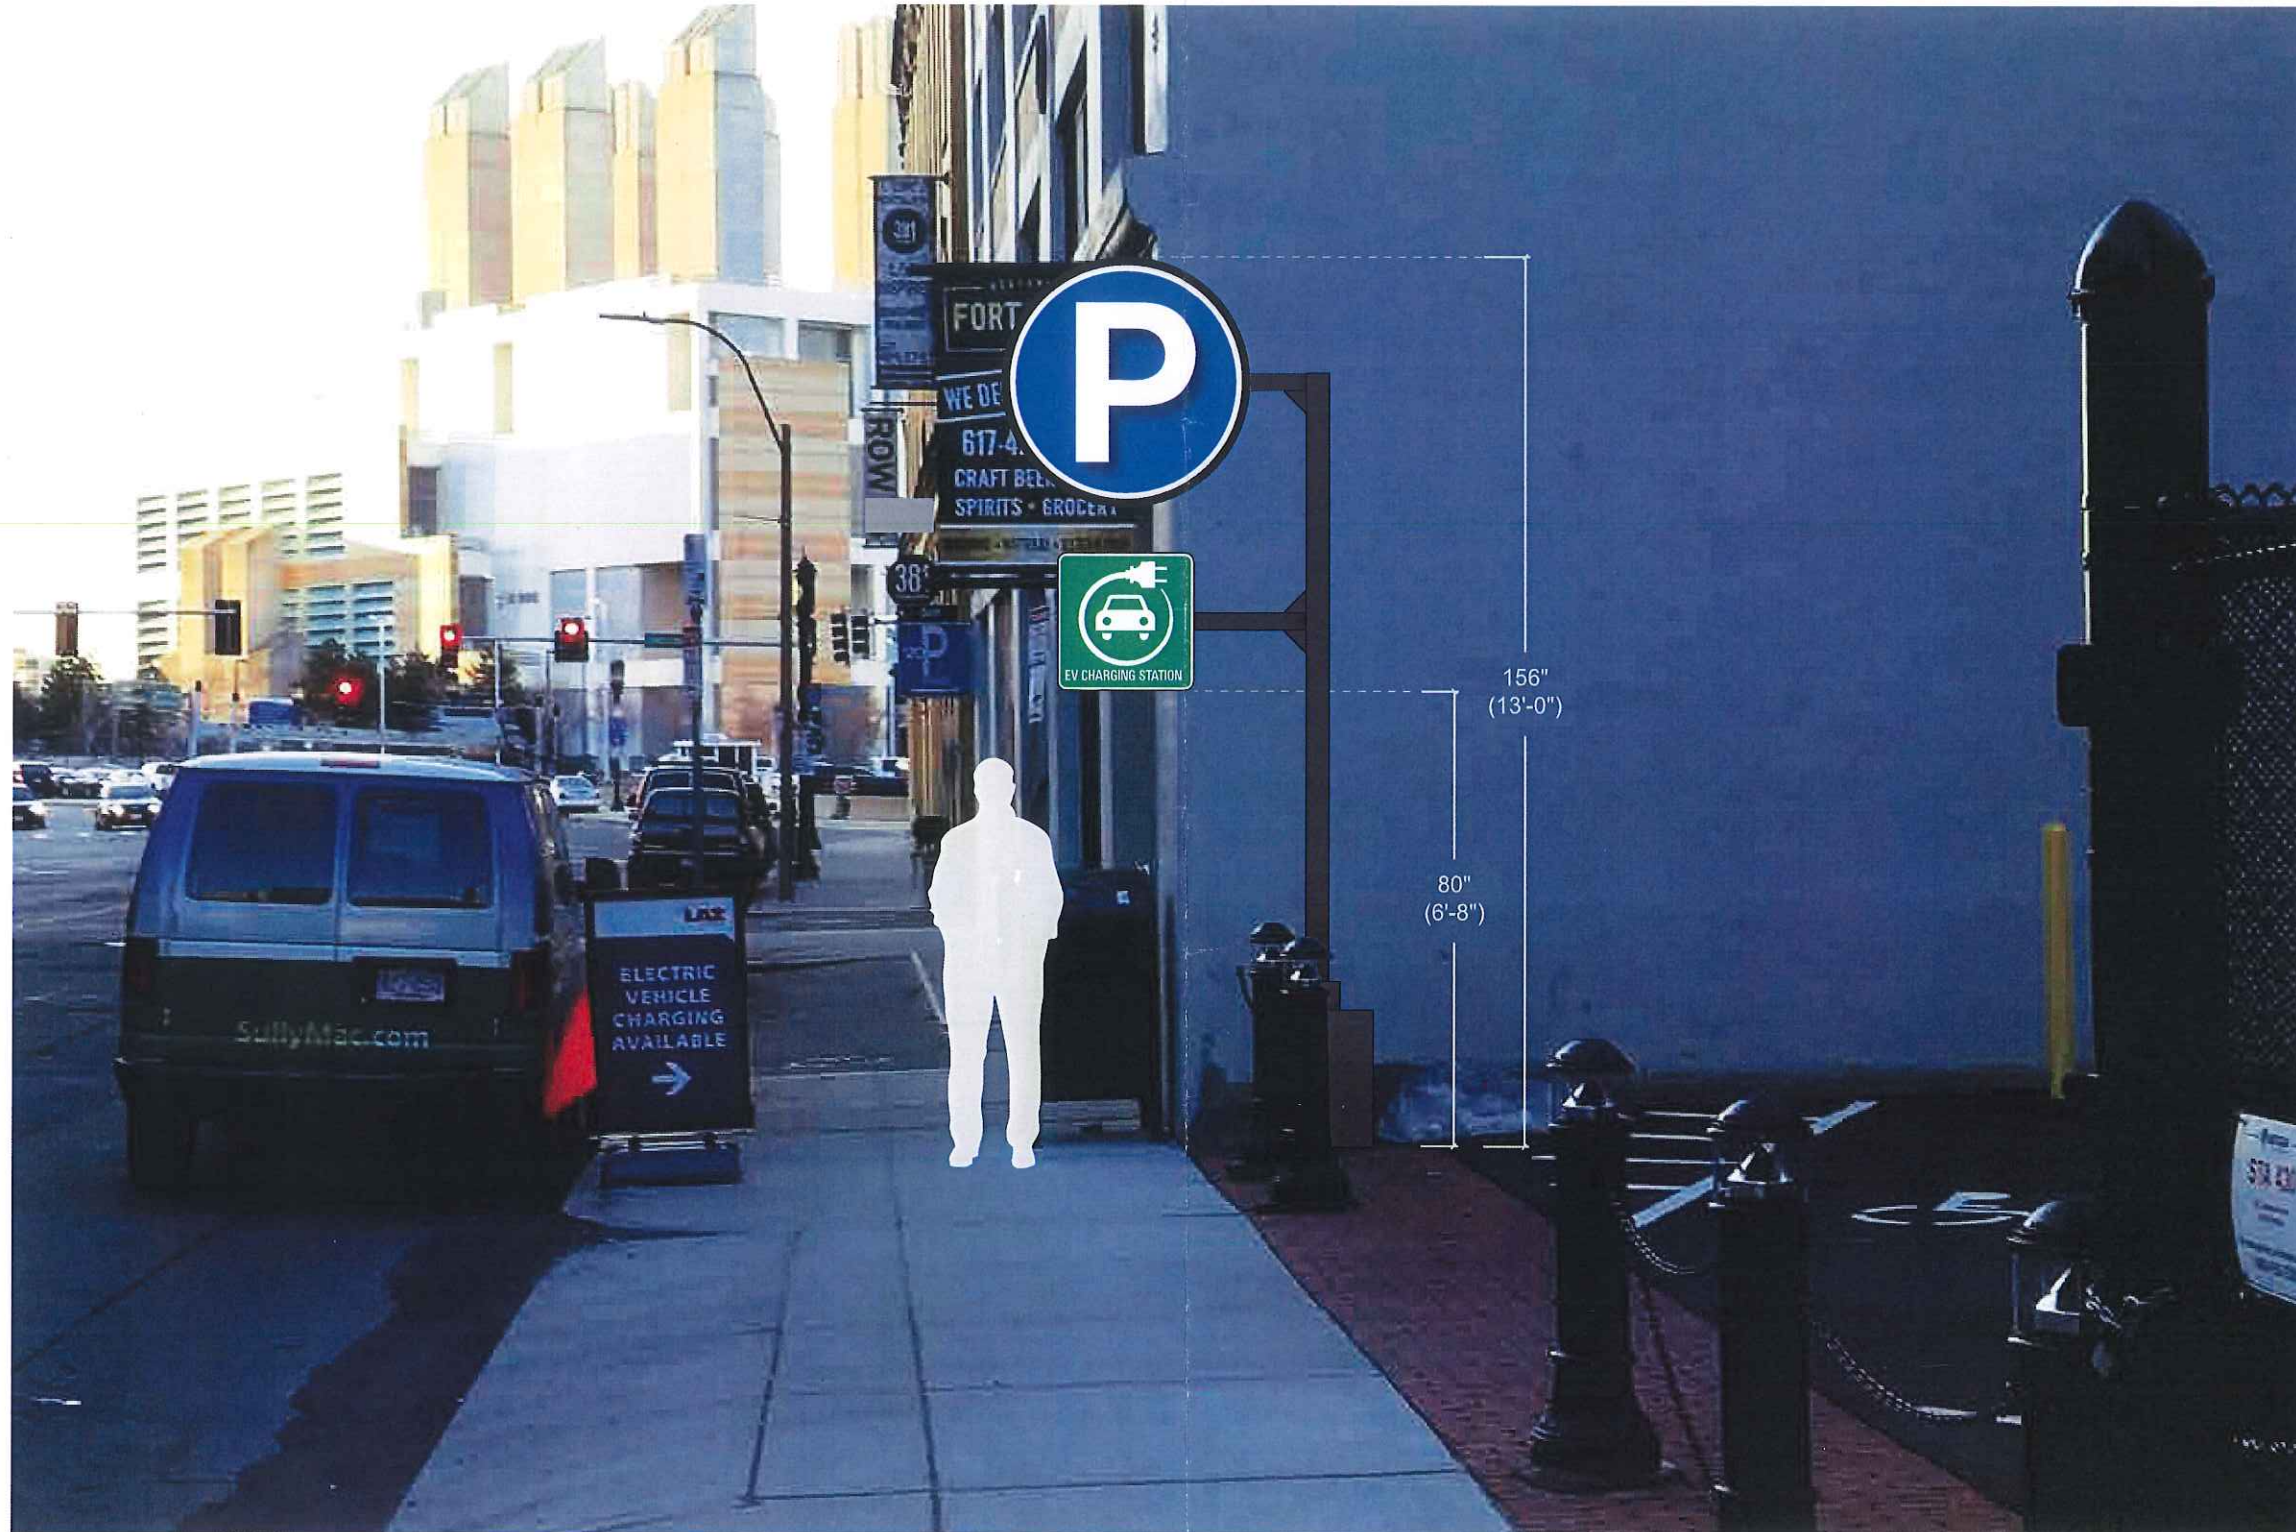

P1 Photo Elevation #8278.1
Scale: NTS Exact Scale (TBD)

Job:
Laz Parking - Ultimate Hospitality
Location:
363 Congress St. South Boston, MA

Account Manager:
Bart Steele
File:
Laz_363CongressBosMA_HaloSign-Op2-Pg2_1b.ai

Date:
12.15.16 .75
Designer:
Steven Mannetta

Revisions:
03.28.17 R.25 D.75
03.30.17 .5

Revisions:

THIS PROPOSAL DRAWING CONTAINS ORIGINAL ELEMENTS
CREATED BY VIEWPOINT SIGN AND AWNING. ALL RIGHTS RESERVED.
UNAUTHORIZED DUPLICATION OR REPRODUCTION IS PROHIBITED.

ViewPoint 1.508.393.8200
SIGN AND AWNING FAX 1.508.393.4244

Customer Approval

Acct. Manager Approval

Production Approval