



**MORTGAGE INSURANCE**  
**NORTHERN ASSOCIATES, INC.**  
 630 TURNPIKE STREET N. ANDOVER MA TEL. (508) 975-7117

MORTGAGOR: CHARLES ATKINS & KRISTEN DEMOND  
 LOCATION: 7 OTIS PLACE  
 CITY, STATE: BOSTON MA.  
 DATE: DEC. 14 1993



DEED REF. BK 8907 PG 627  
 PLAN REF. BK 2558 PG 3  
 SCALE: 1" = 20'  
 JOB #: 93/10088

rear of  
 property  
 on David  
 Mugar Way

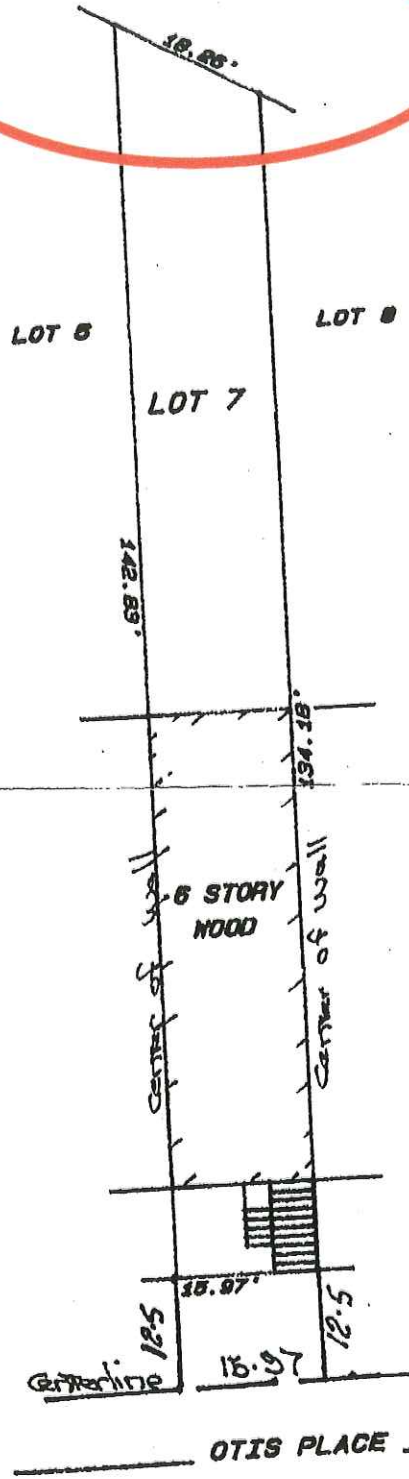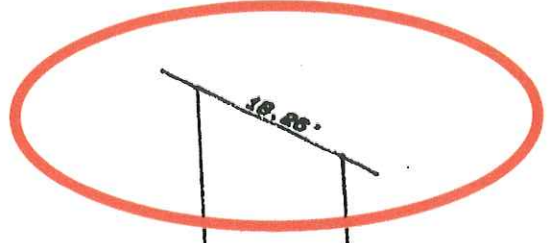

CERTIFIED TO: MERCANTILE BANK & TRUST CO.





8 Otis

7 Otis

8 Otis



**7 Otis PI  
rear fence & gate**

**new fence  
& gate to match 6 Otis  
PI design, height &  
color**

# Edward H. May

Fence Contractor

37 Pine Street


Middleboro, MA 02346

508-527-9503

edwardmayfence@gmail.com

FENCE LAYOUT
FAX NO.
DATE 6/26/17
NAME Chuck Atkins
ADDRESS Otis Place / David Mugar Way
CITY, STATE Boston MASS
PHONE NO. 617 314 6836 / Brook 205 276 2107
EMAIL Chasatkins@gmail.com

<input checked="" type="checkbox"/>	WOOD	<input type="checkbox"/>	CHAINLINK
<input type="checkbox"/>	VINYL	<input type="checkbox"/>	OTHER
COLOR NATURAL			
STYLE ShipLap Cedar			
WOOD w/ 5x5 SQUARE POSTS + CAPS			
HEIGHT 0			
REMOVAL YES			
DISPOSAL YES			
CONCRETE YES			

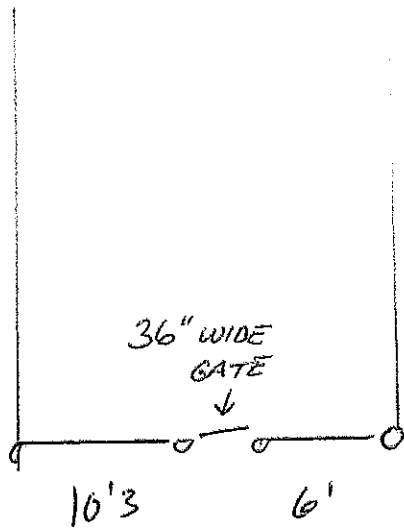

NOTES:

MAT.	1318.
TAX	22.37
LABOR	900.
TOTAL	2300.37