

THE FIRST CHURCH OF CHRIST, SCIENTIST  
PLAZA RESTORATION AND REPAIR PROJECT  
**DRAFT BLC REVIEW MEETING 7**  
SEPTEMBER 26, 2017

The background of the slide is a detailed architectural site plan for the restoration of the First Church of Christ, Scientist Plaza. The plan shows various buildings, courtyards, and streets. A large blue rectangular area is highlighted in the center, representing a specific site. The text is overlaid on this plan.

## **SEPTEMBER 26, 2017 AGENDA**

- **Massachusetts Avenue Garden Entrance - Revised Concept**
- **Publishing House Entrance Trees**



**Massachusetts Avenue Garden Entrance  
- Revised Concept**


DRAFT

September 12, 2017

CRJA IBI

**PROJECT GOALS**

- 1 Enhance the function of garden space to promote new indoor & outdoor programming.**
- 2 Re-emphasize the importance of the existing Publishing House entry on the plaza.**
- 3 Engage with Massachusetts Avenue and the public by:**
  - a Improving the transparency and visual access into and out of the garden space and internal public spaces of the Publishing House**
  - b Celebrate the Publishing House architectural detail with improved atrium and façade lighting.**

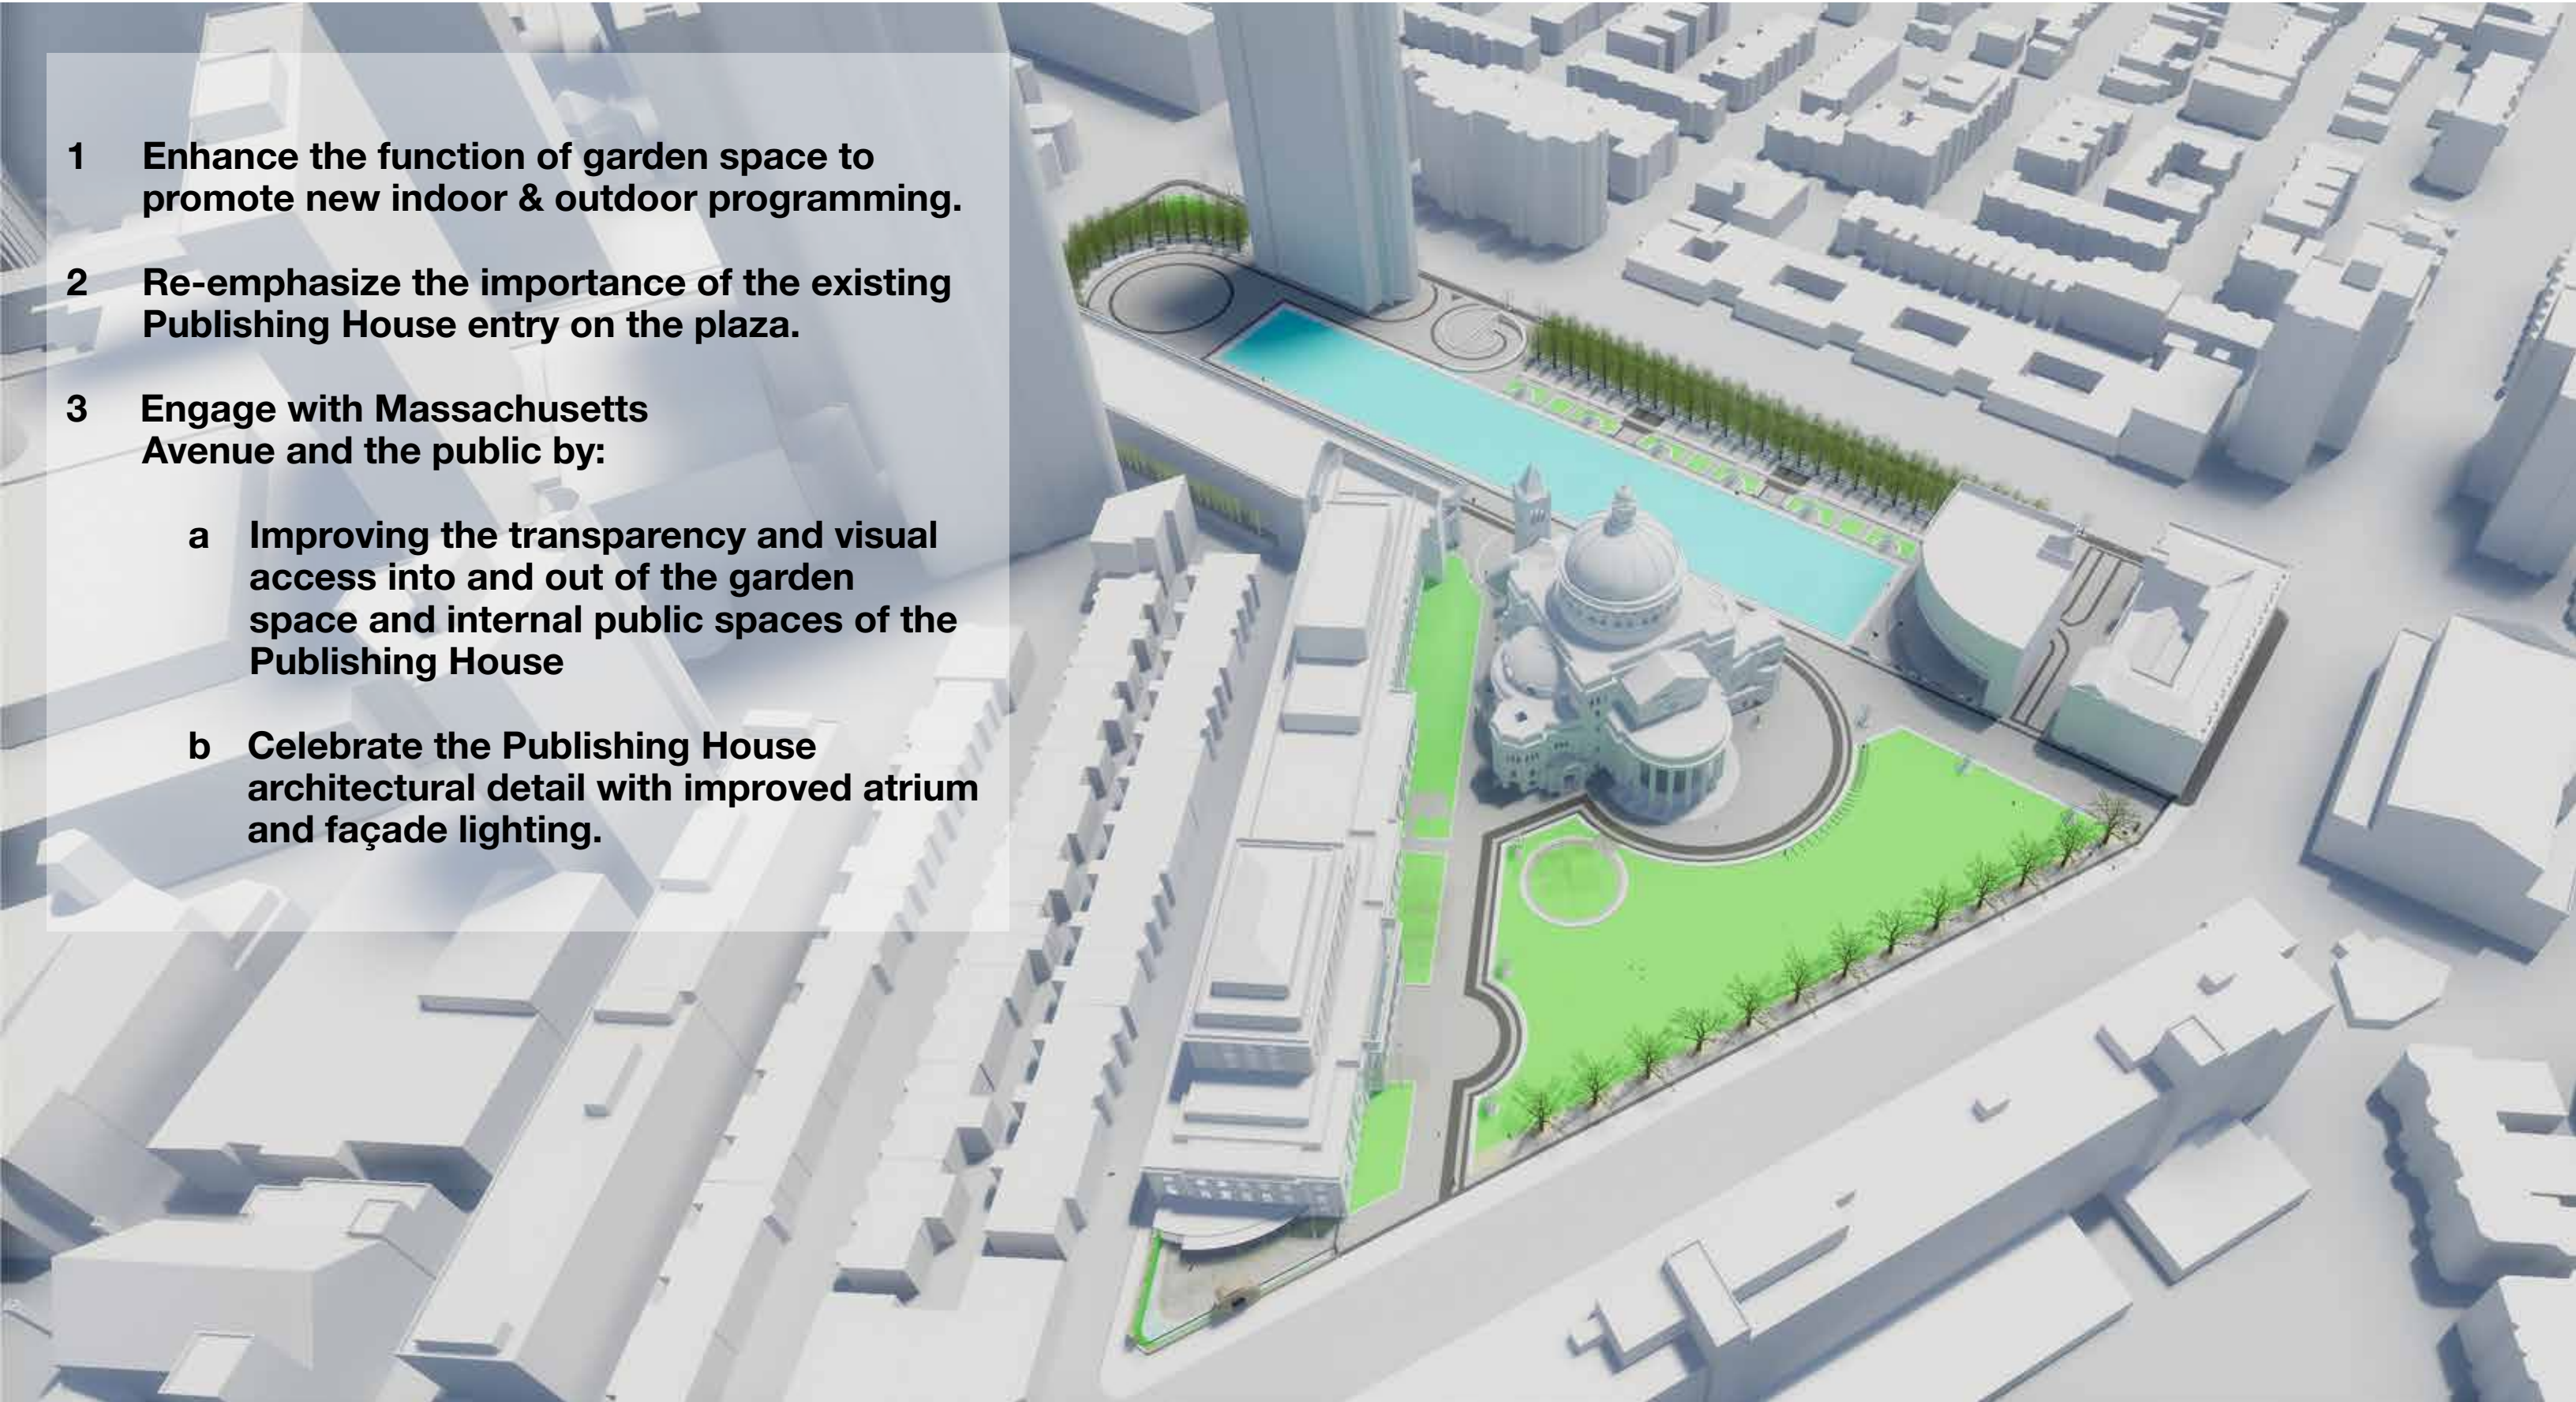


DRAFT

September 12, 2017



MASSACHUSETTS AVE. GARDEN ENTRANCE  
**HISTORICAL CONDITIONS**

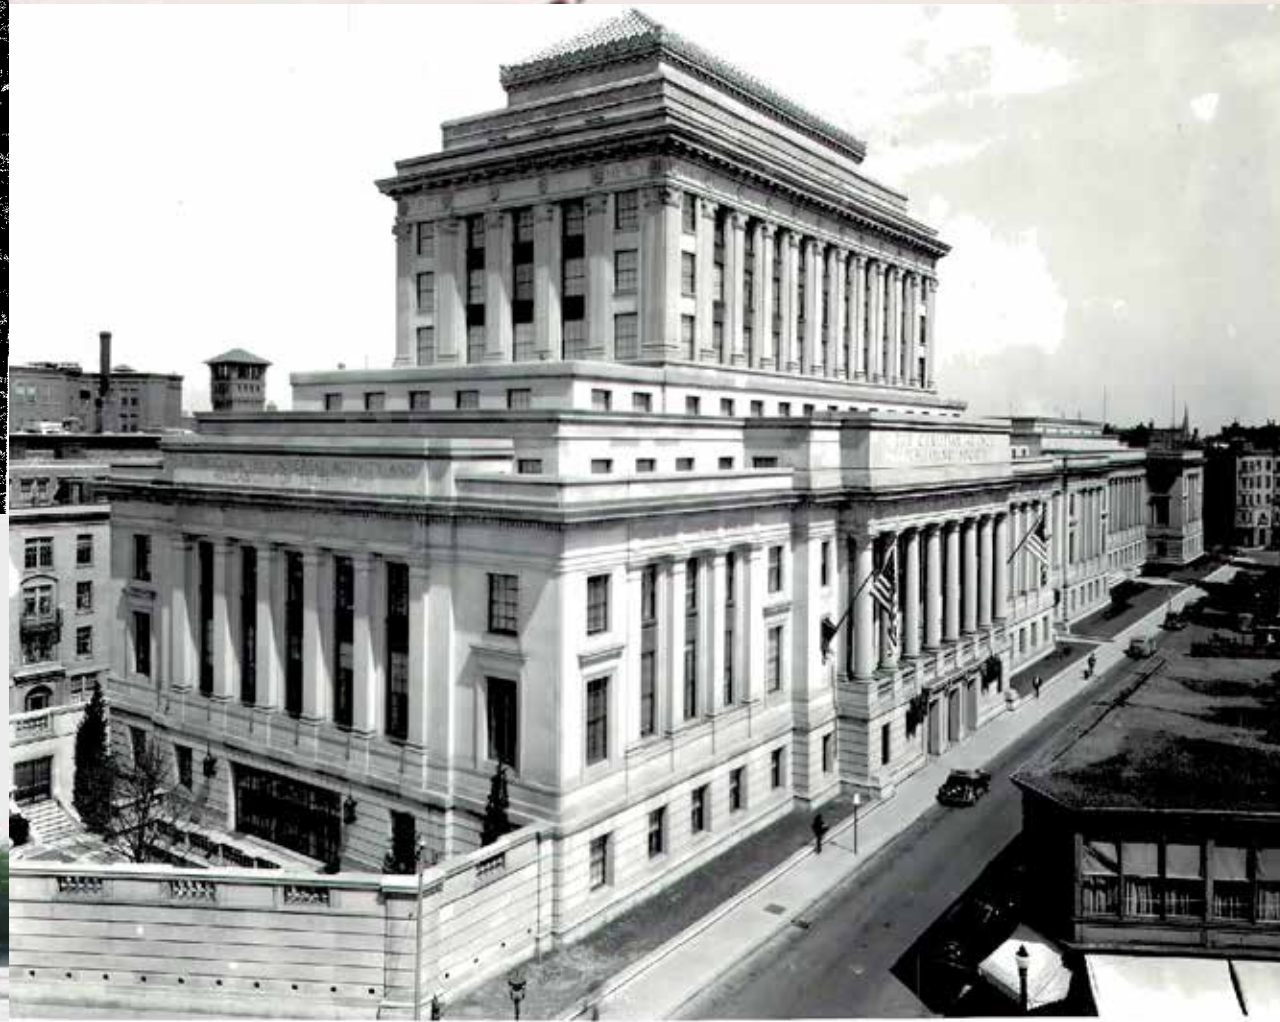

DRAFT


September 12, 2017

CRJA IBI

MASSACHUSETTS AVE. GARDEN ENTRANCE  
**EXISTING CONDITIONS**




MASSACHUSETTS AVE. GARDEN ENTRANCE  
**2001 SUBSTANTIAL ALTERATION**

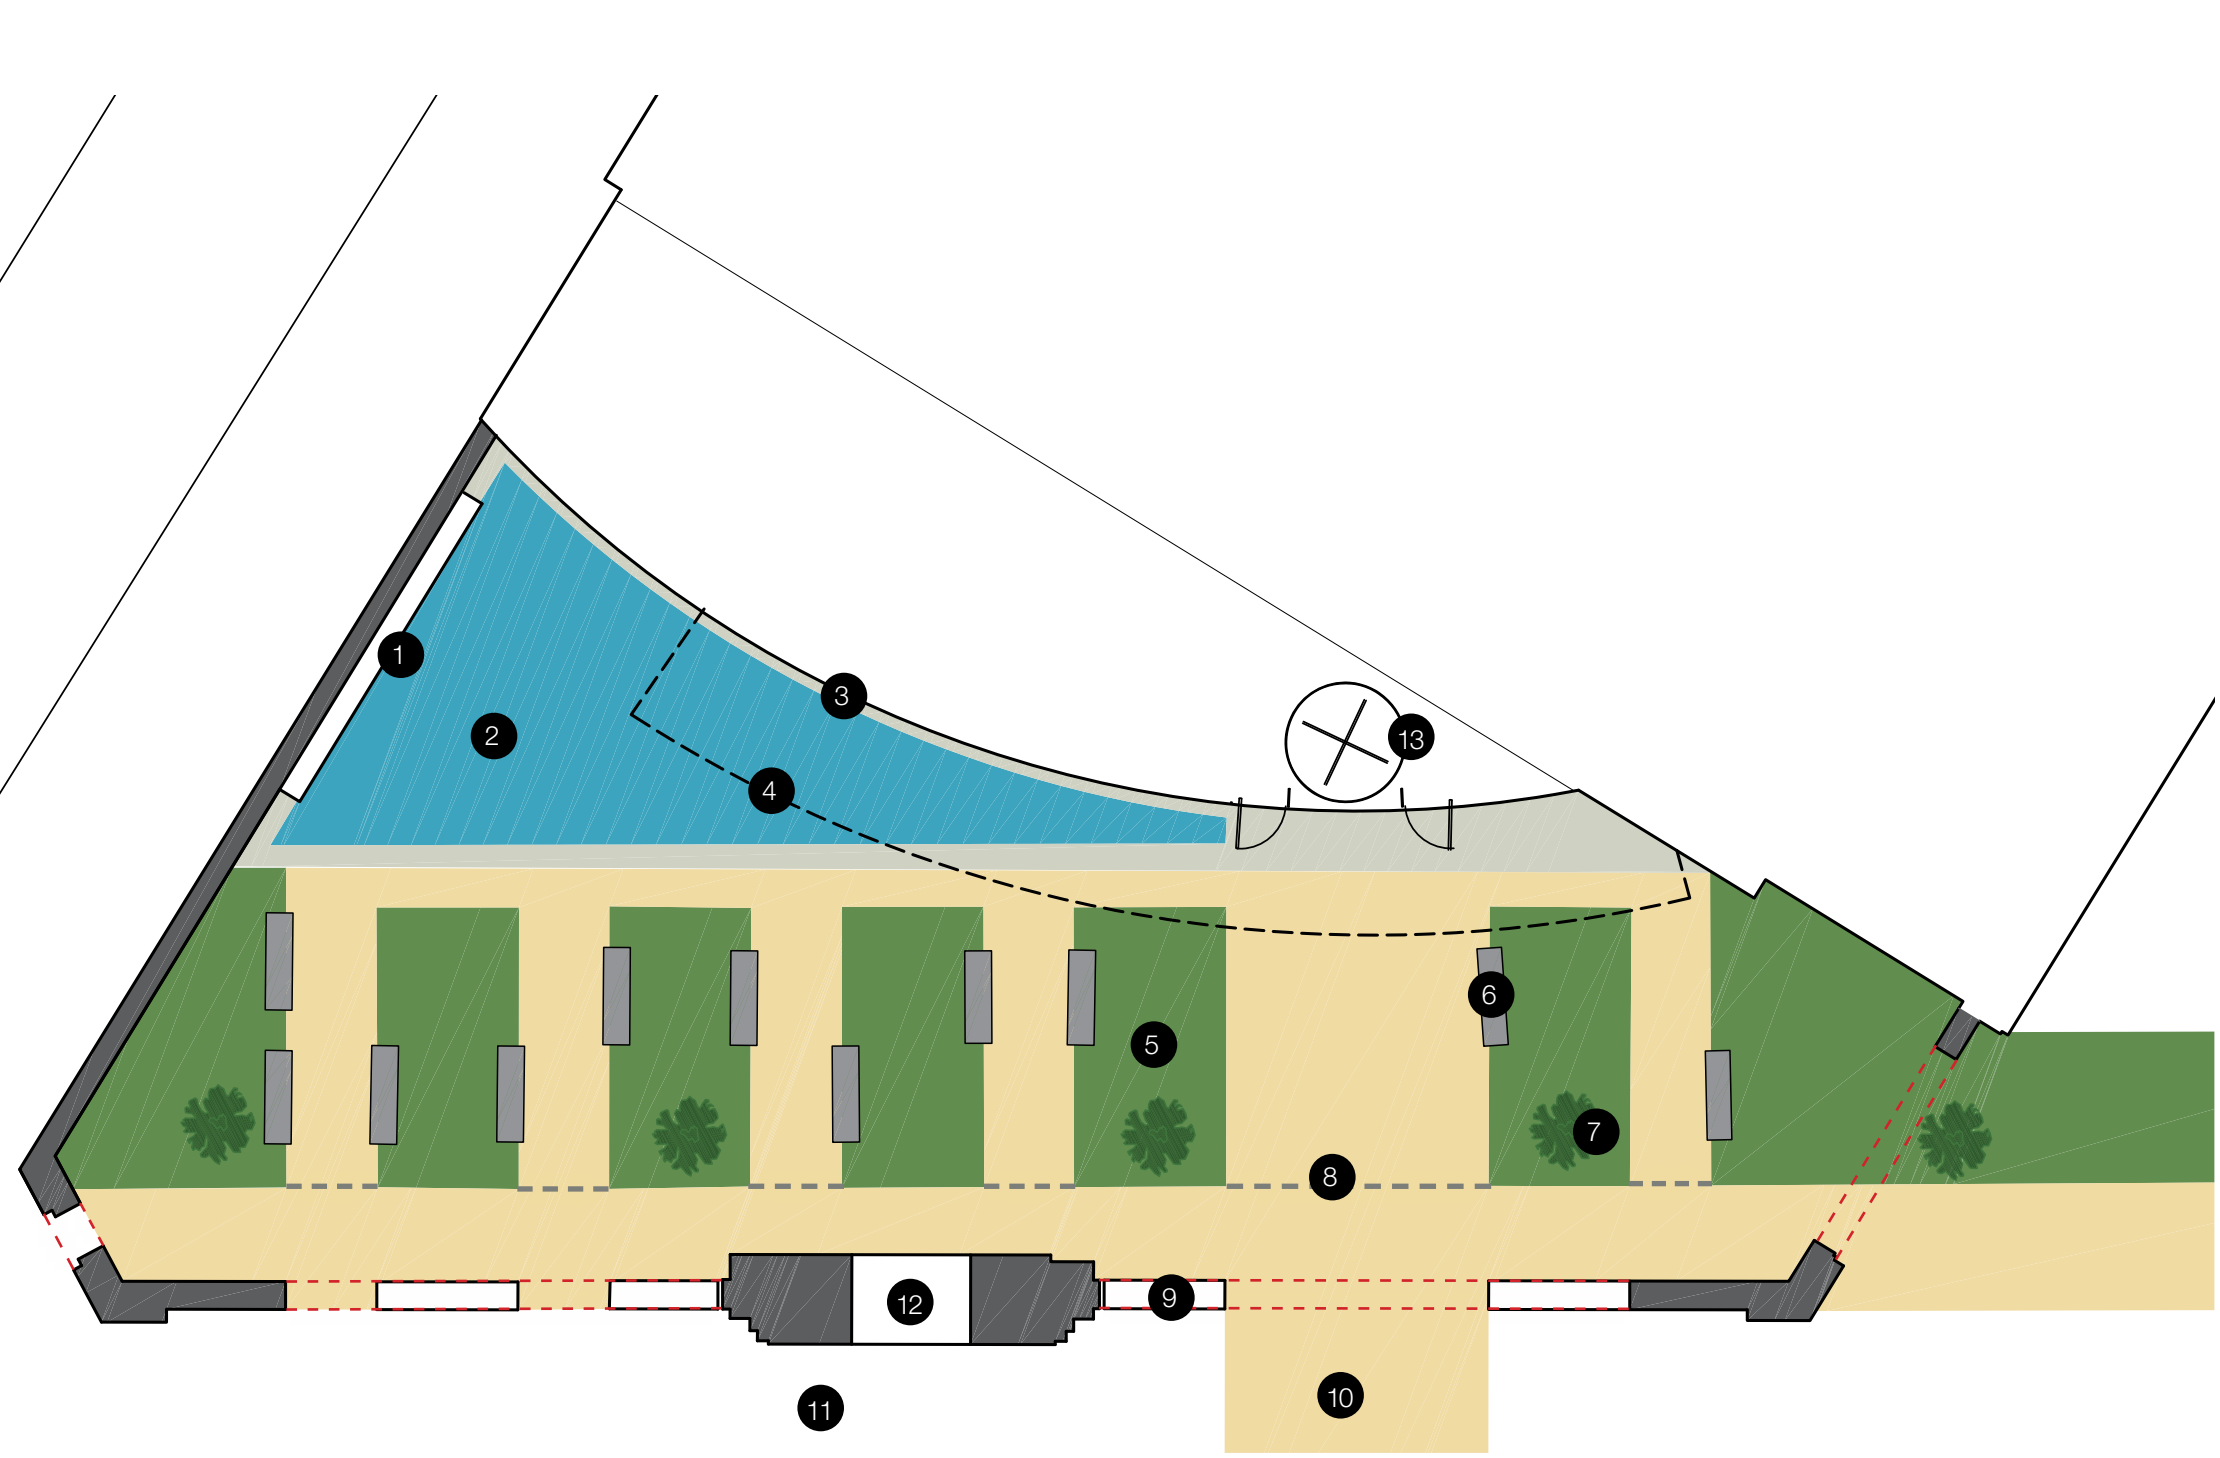

- 1 WATER WALL
- 2 POOL
- 3 GLASS CURTAIN WALL
- 4 OVERHEAD CANOPY
- 5 PLANTING
- 6 BENCH
- 7 SHADE TREE
- 8 TRENCH DRAIN
- 9 GRANITE BENCH
- 10 BRICK PAVING
- 11 CONCRETE SIDEWALK
- 12 EXISTING ARCH
- 13 EXISTING ENTRY DOOR

MASSACHUSETTS AVE. GARDEN ENTRANCE  
**WALL REMOVAL**

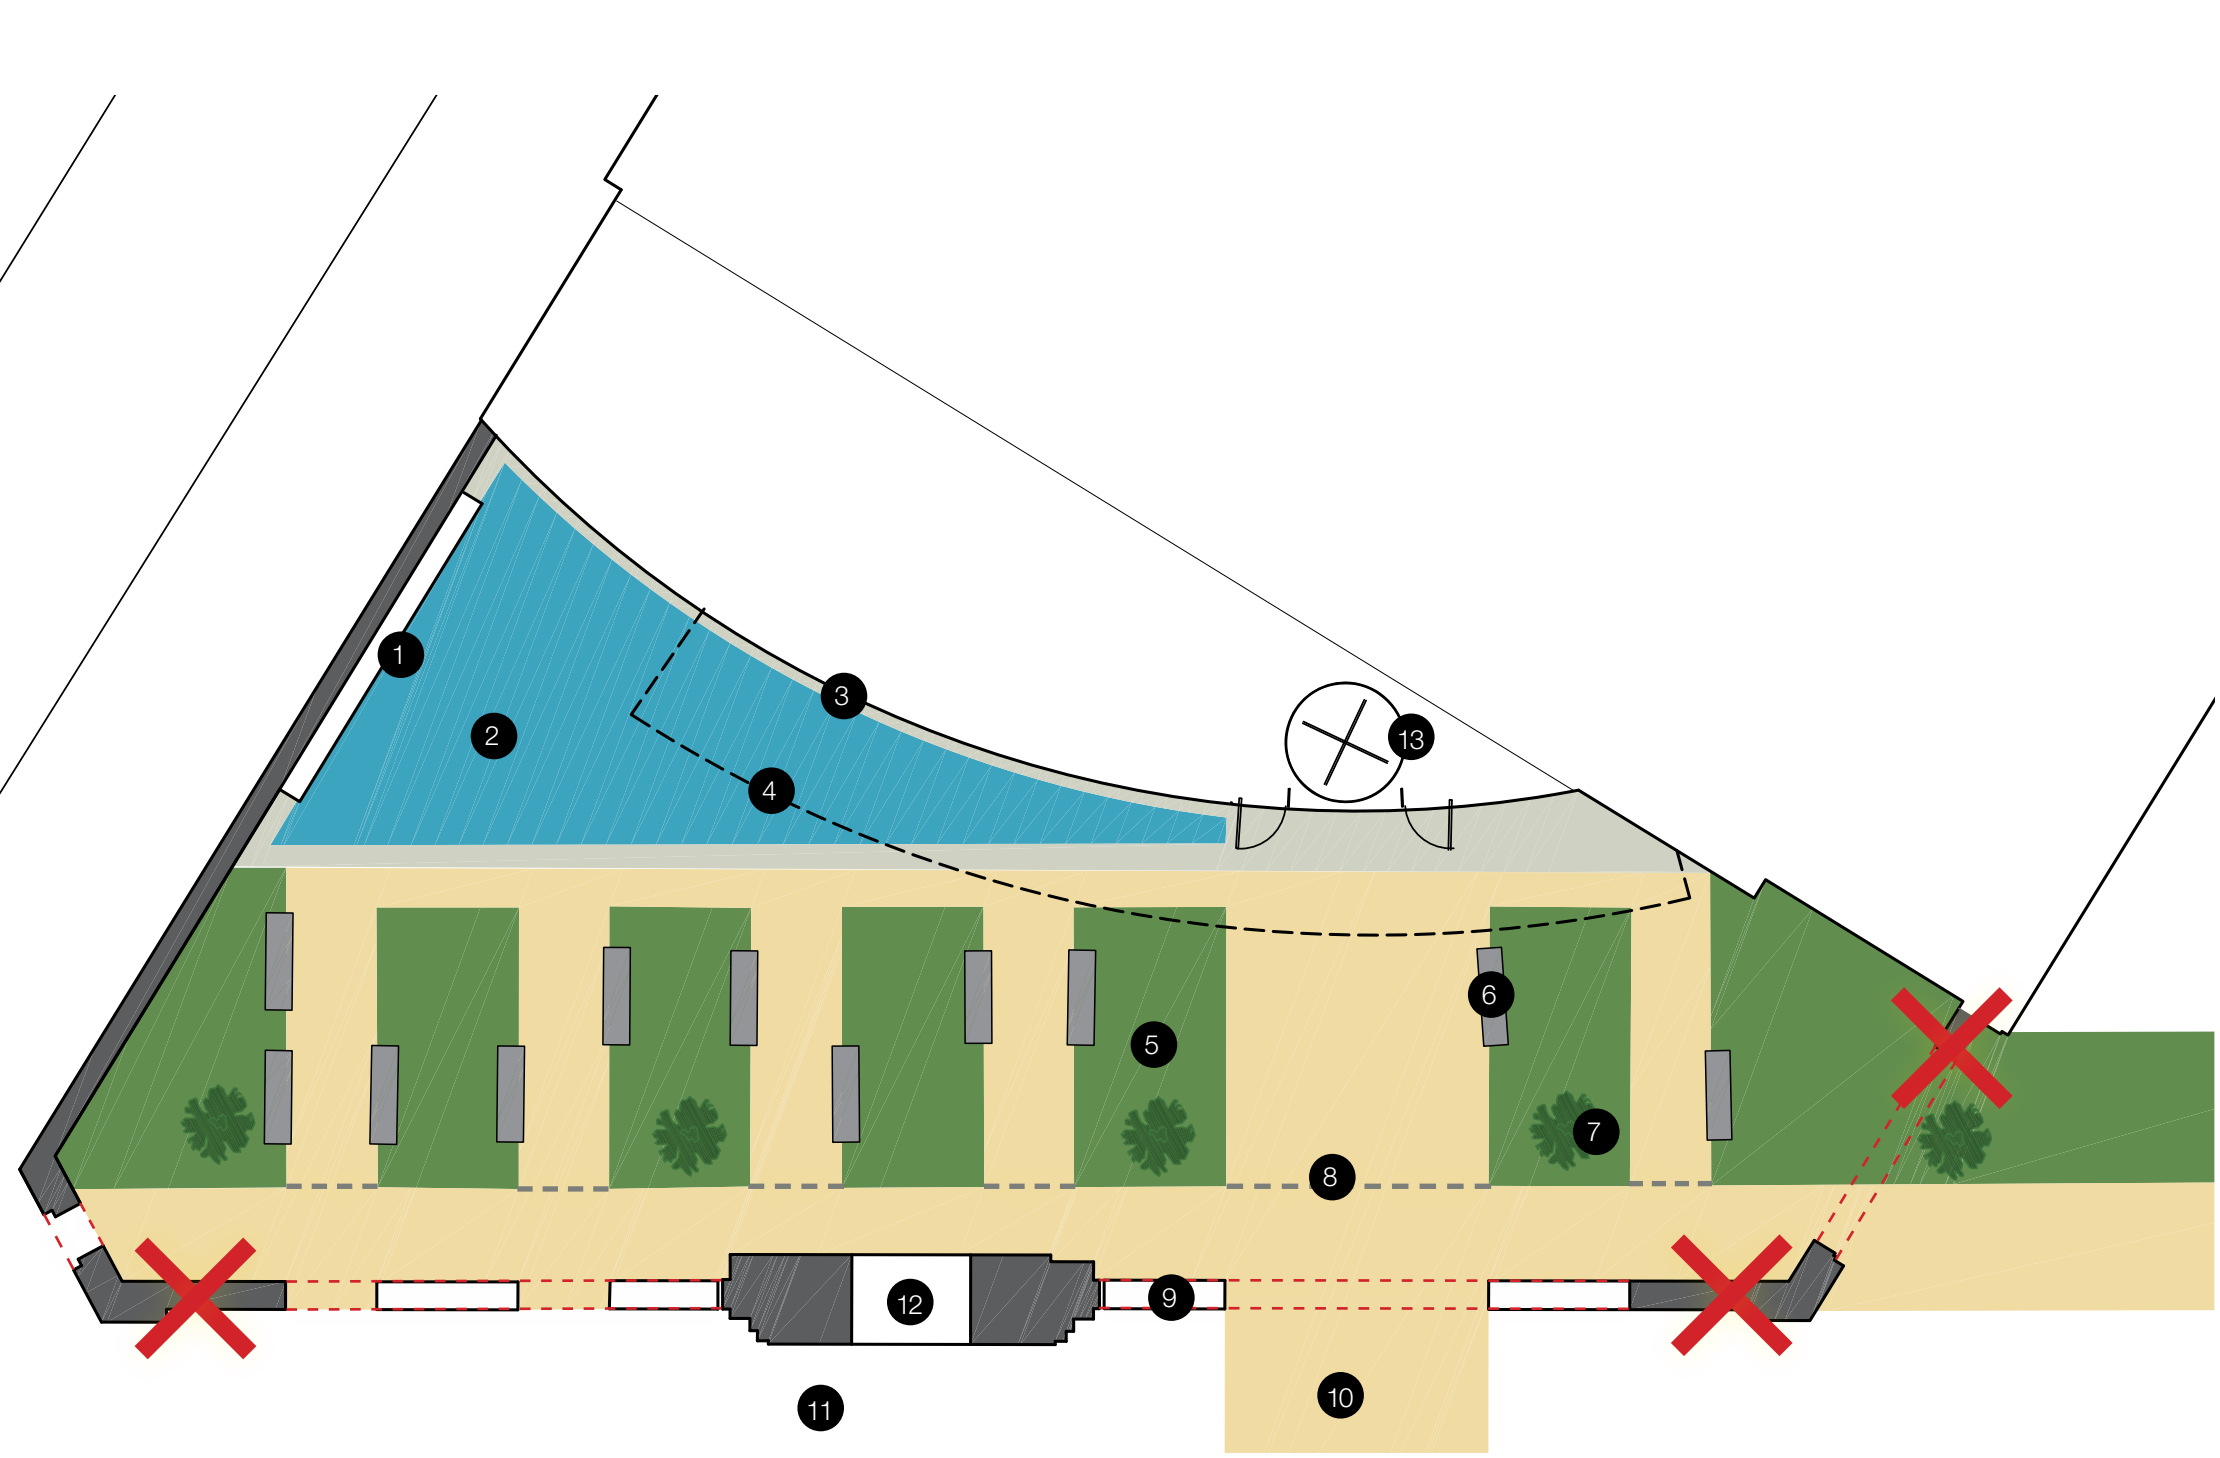


- 1 WATER WALL
- 2 POOL
- 3 GLASS CURTAIN WALL
- 4 OVERHEAD CANOPY
- 5 PLANTING
- 6 BENCH
- 7 SHADE TREE
- 8 TRENCH DRAIN
- 9 GRANITE BENCH
- 10 BRICK PAVING
- 11 CONCRETE SIDEWALK
- 12 EXISTING ARCH
- 13 EXISTING ENTRY DOOR

BUS SHELTER








MASSACHUSETTS AVE. GARDEN ENTRANCE  
PROPOSED

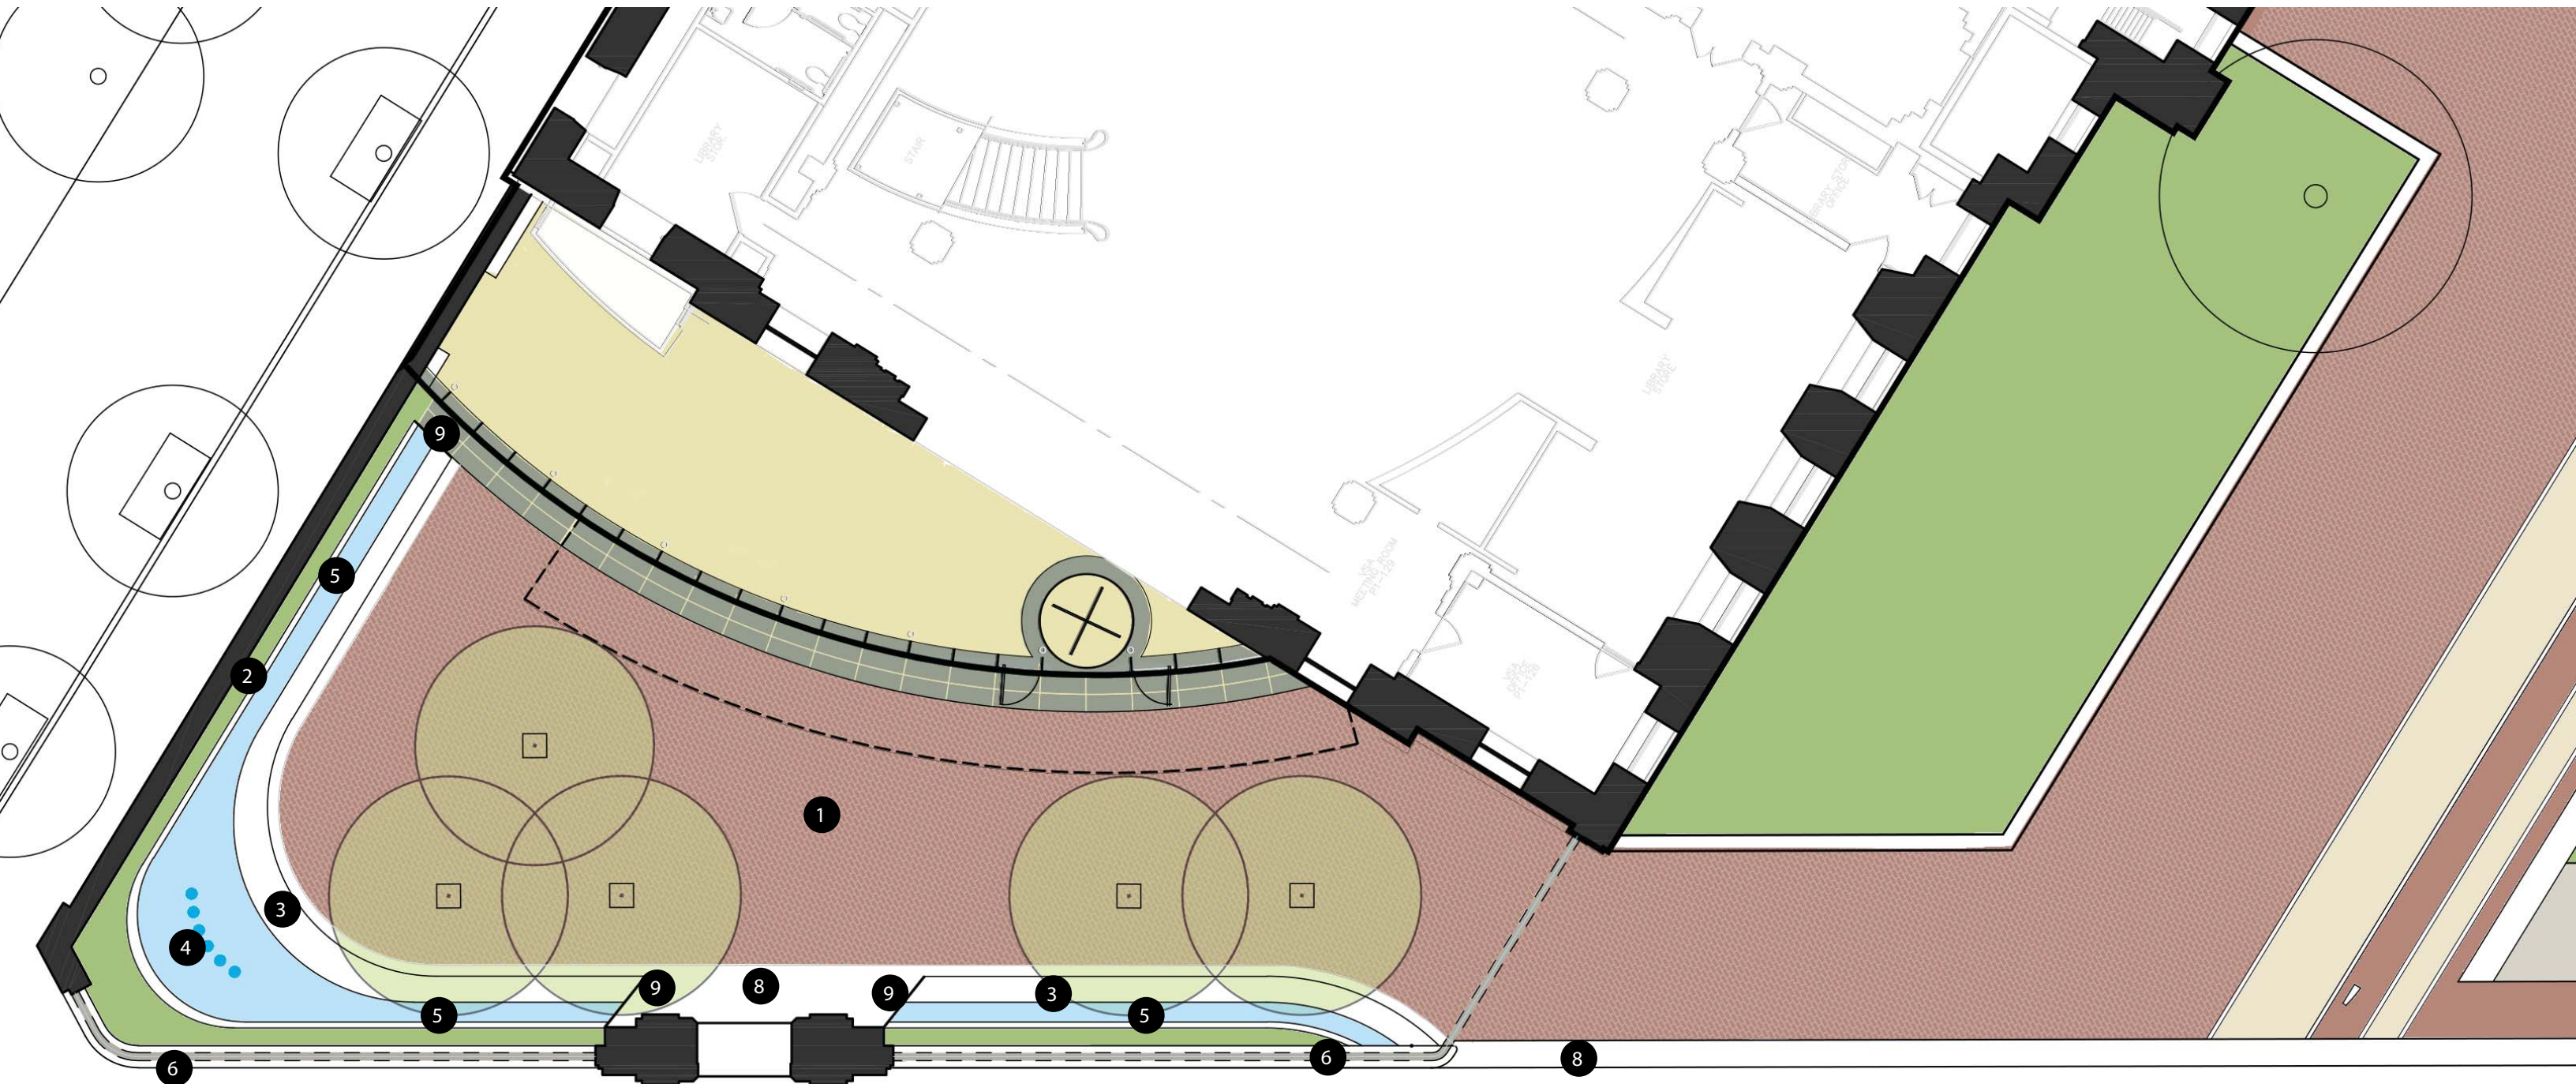

- 1 CONTINUED BRICK PLAZA PAVING
- 2 GREEN WALL SYSTEM
- 3 GRANITE AND WOOD SEATING
- 4 FOUNTAIN DISPLAY
- 5 STREAM
- 6 GLASS WALL
- 7 PIVOTING GLASS PANELS
- 8 GRANITE PAVING BAND
- 9 BEAD BLASTED STAINLESS STEEL SLICE

MASSACHUSETTS AVE. GARDEN ENTRANCE  
SECTIONS

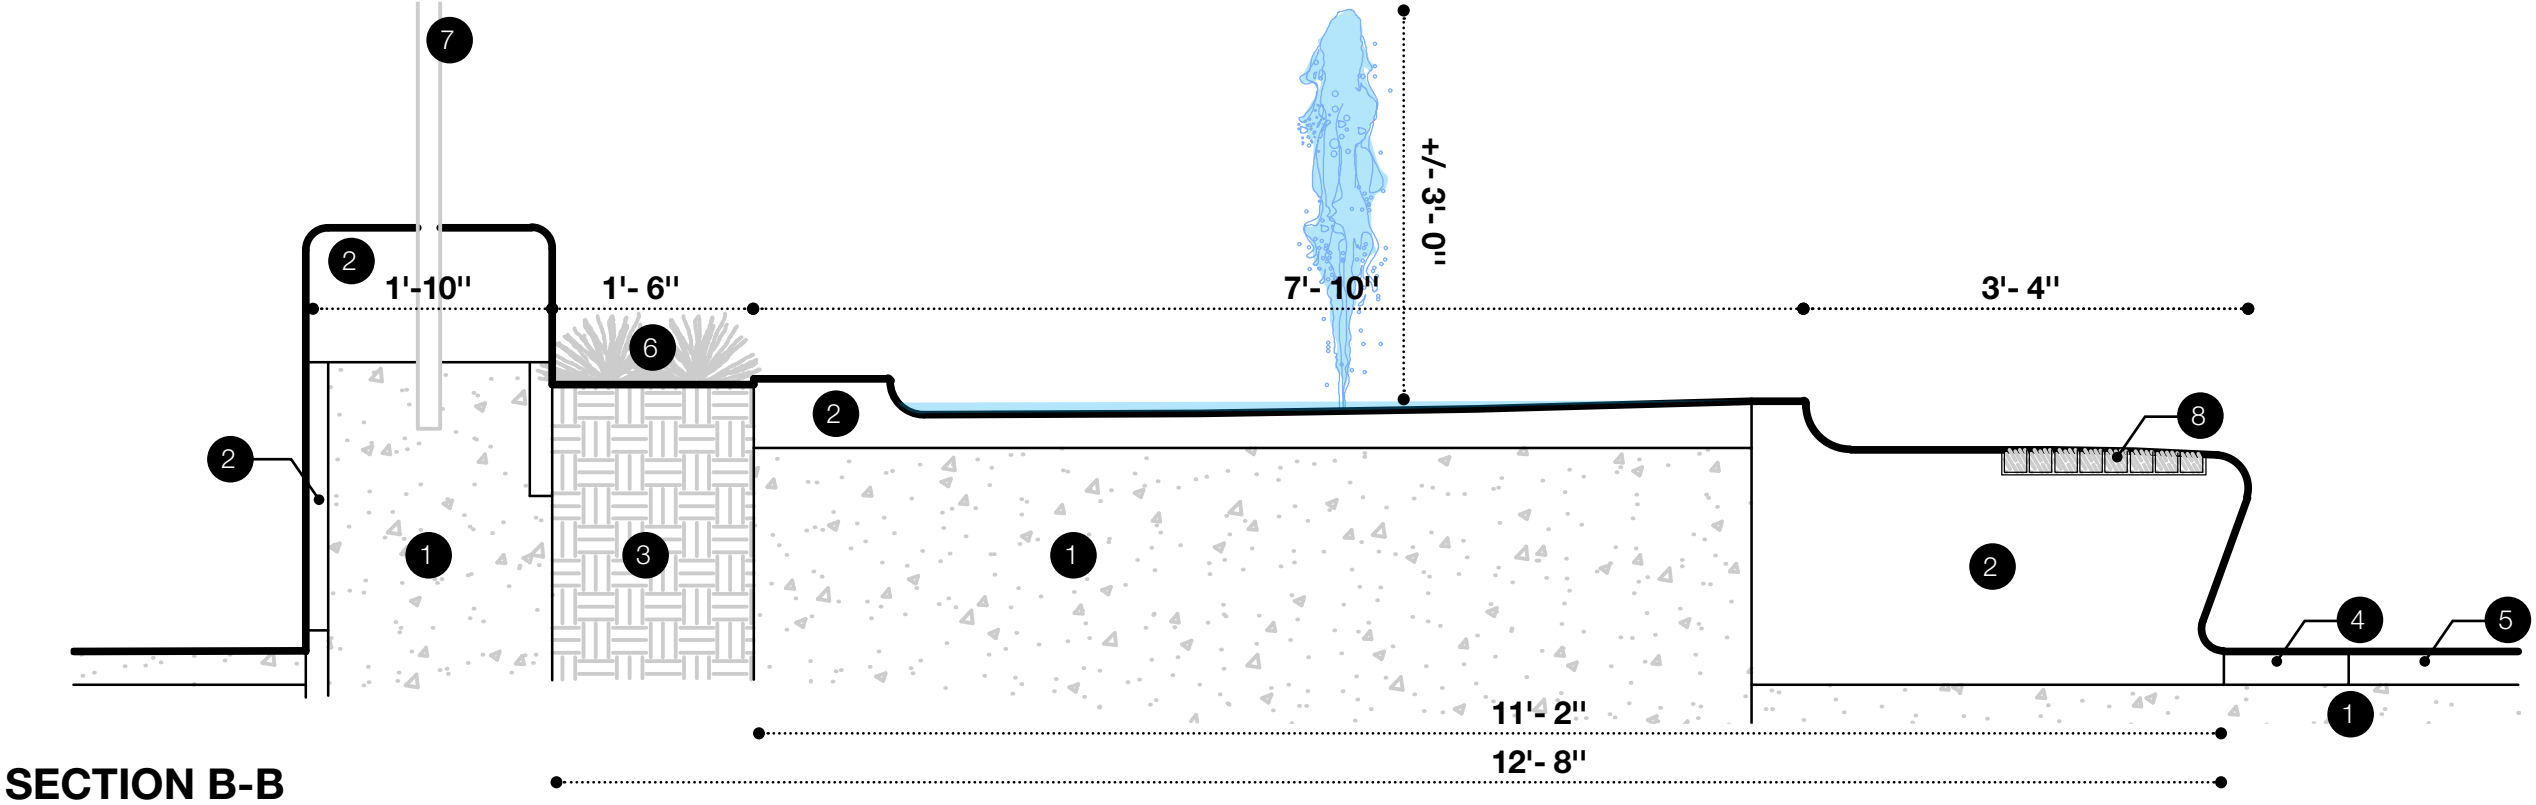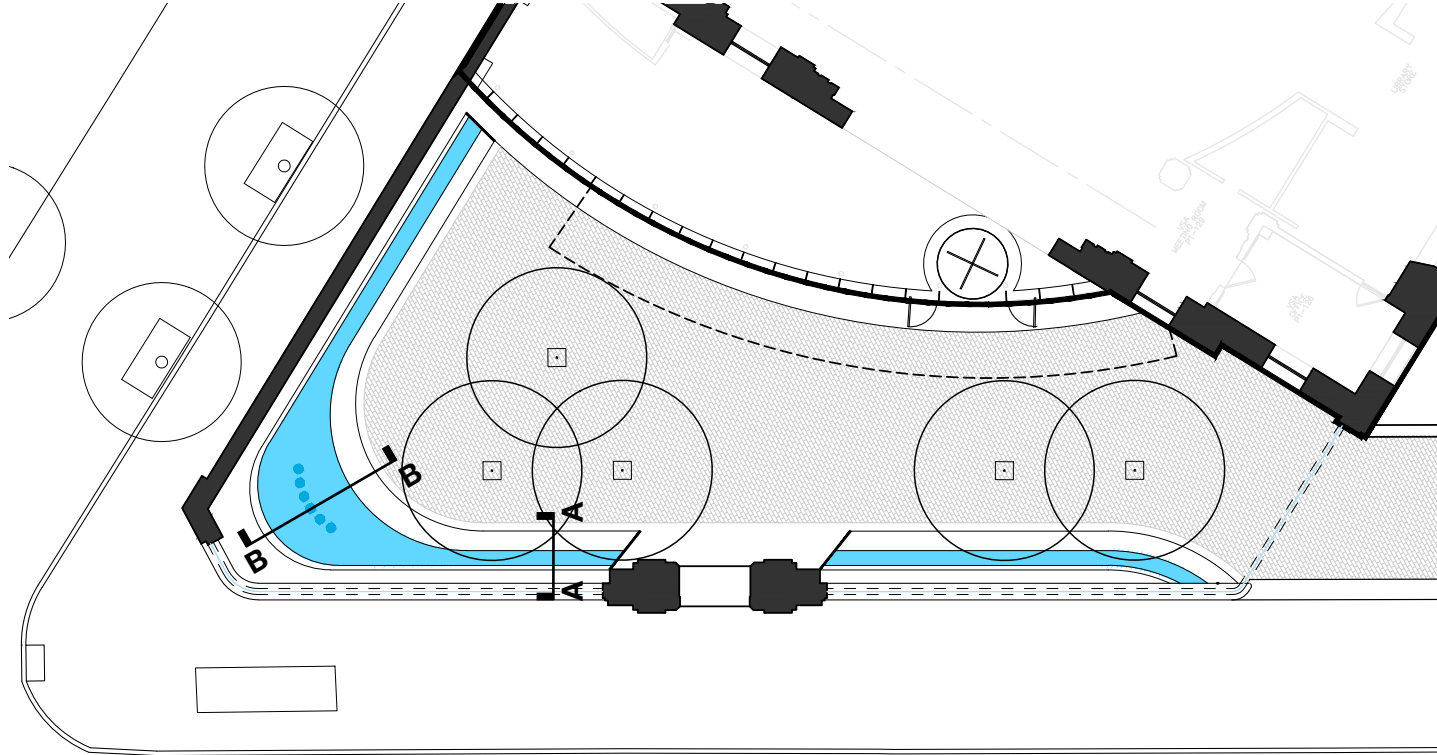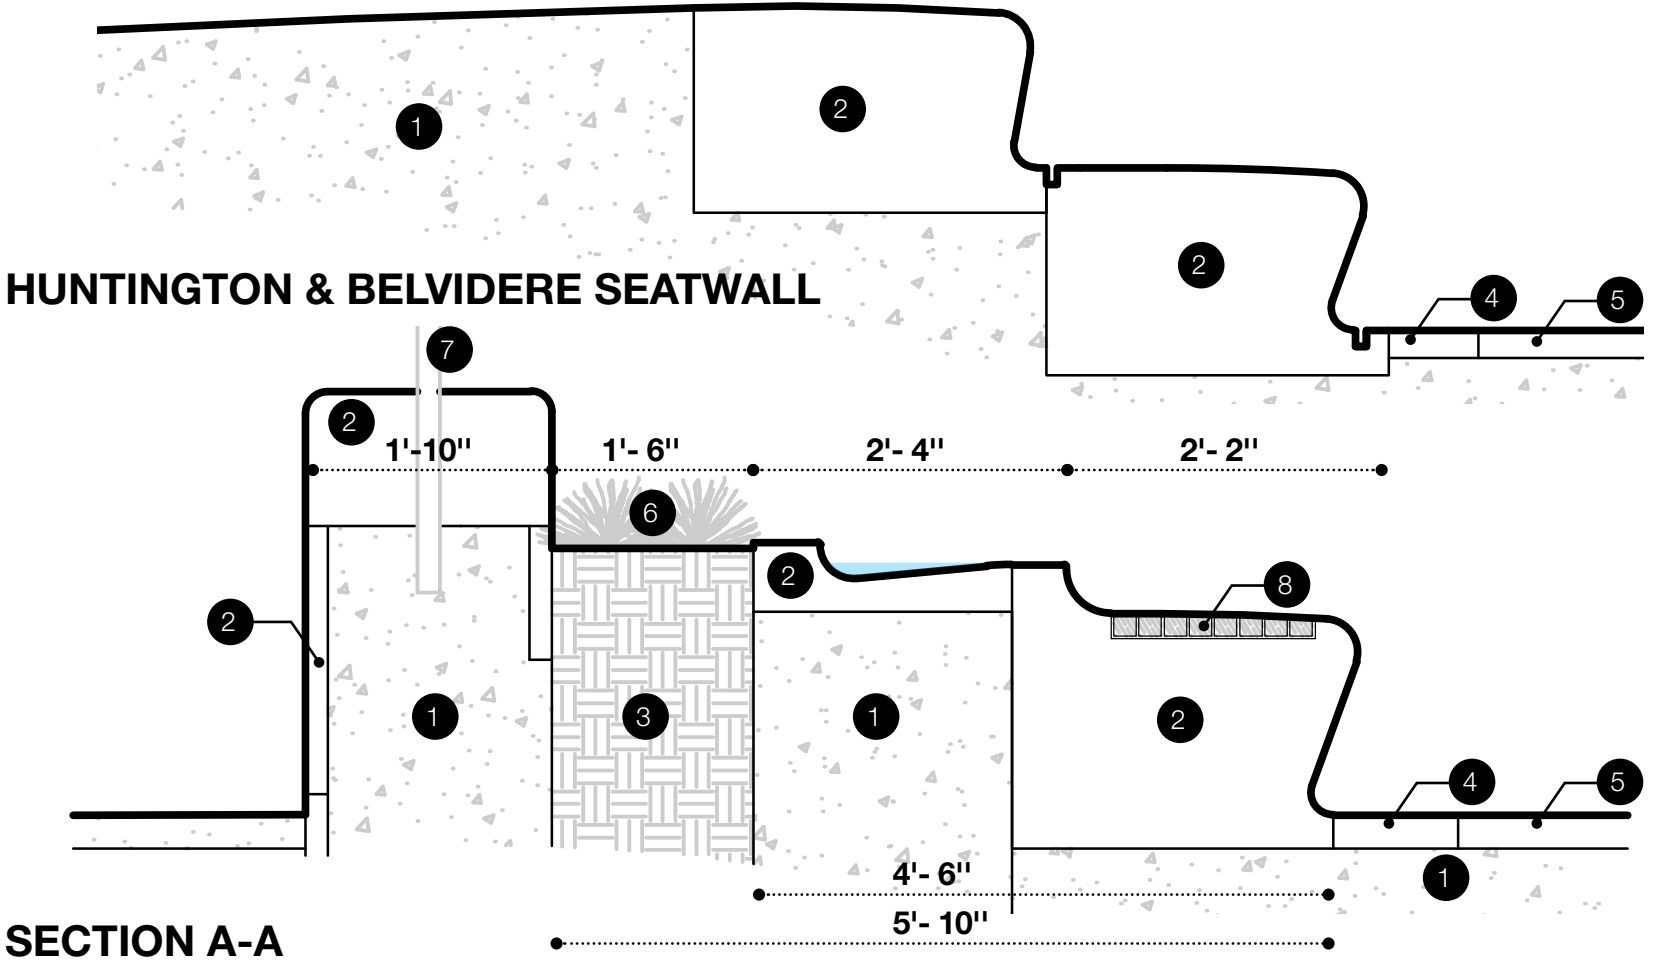

- 1 CAST IN PLACE CONCRETE
- 2 GRANITE
- 3 PLANTING SOIL
- 4 GRANITE PAVING
- 5 BRICK PAVING
- 6 PLANTING
- 7 GLASS WALL
- 8 WOOD

DRAFT

September 12, 2017




PUBLISHING HOUSE ENTRANCE  
**HISTORICAL CONDITIONS**

CA. 1930



CA. 1920  
Lindens in  
original location

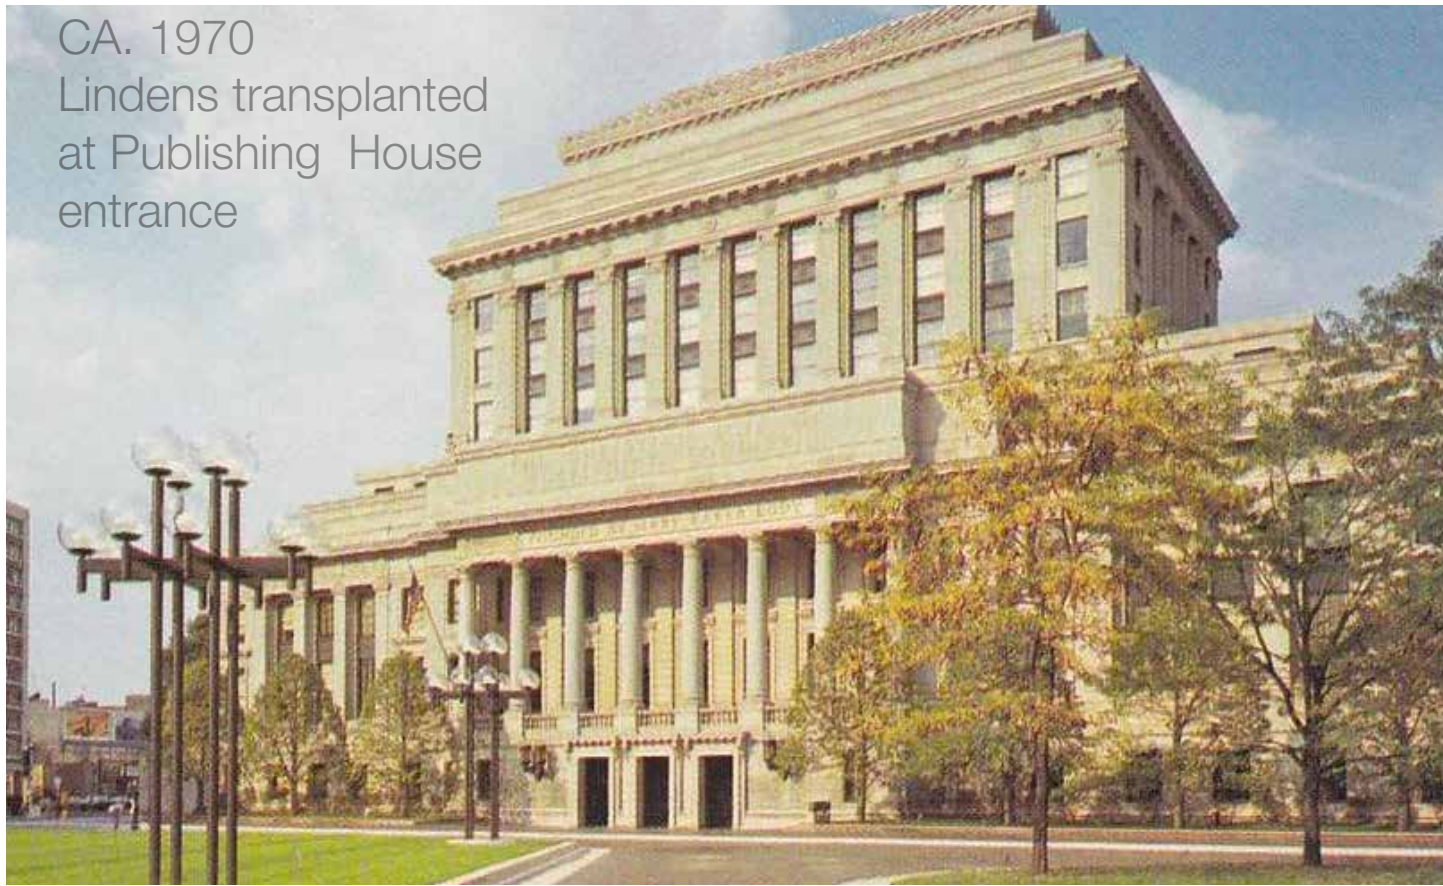


CA. 1970  
Lindens transplanted  
at Publishing House  
entrance

PUBLISHING HOUSE ENTRANCE  
**EXISTING CONDITIONS**



PUBLISHING HOUSE ENTRANCE  
**PROPOSED PLANTING AT PUBLISHING HOUSE ENTRANCE**

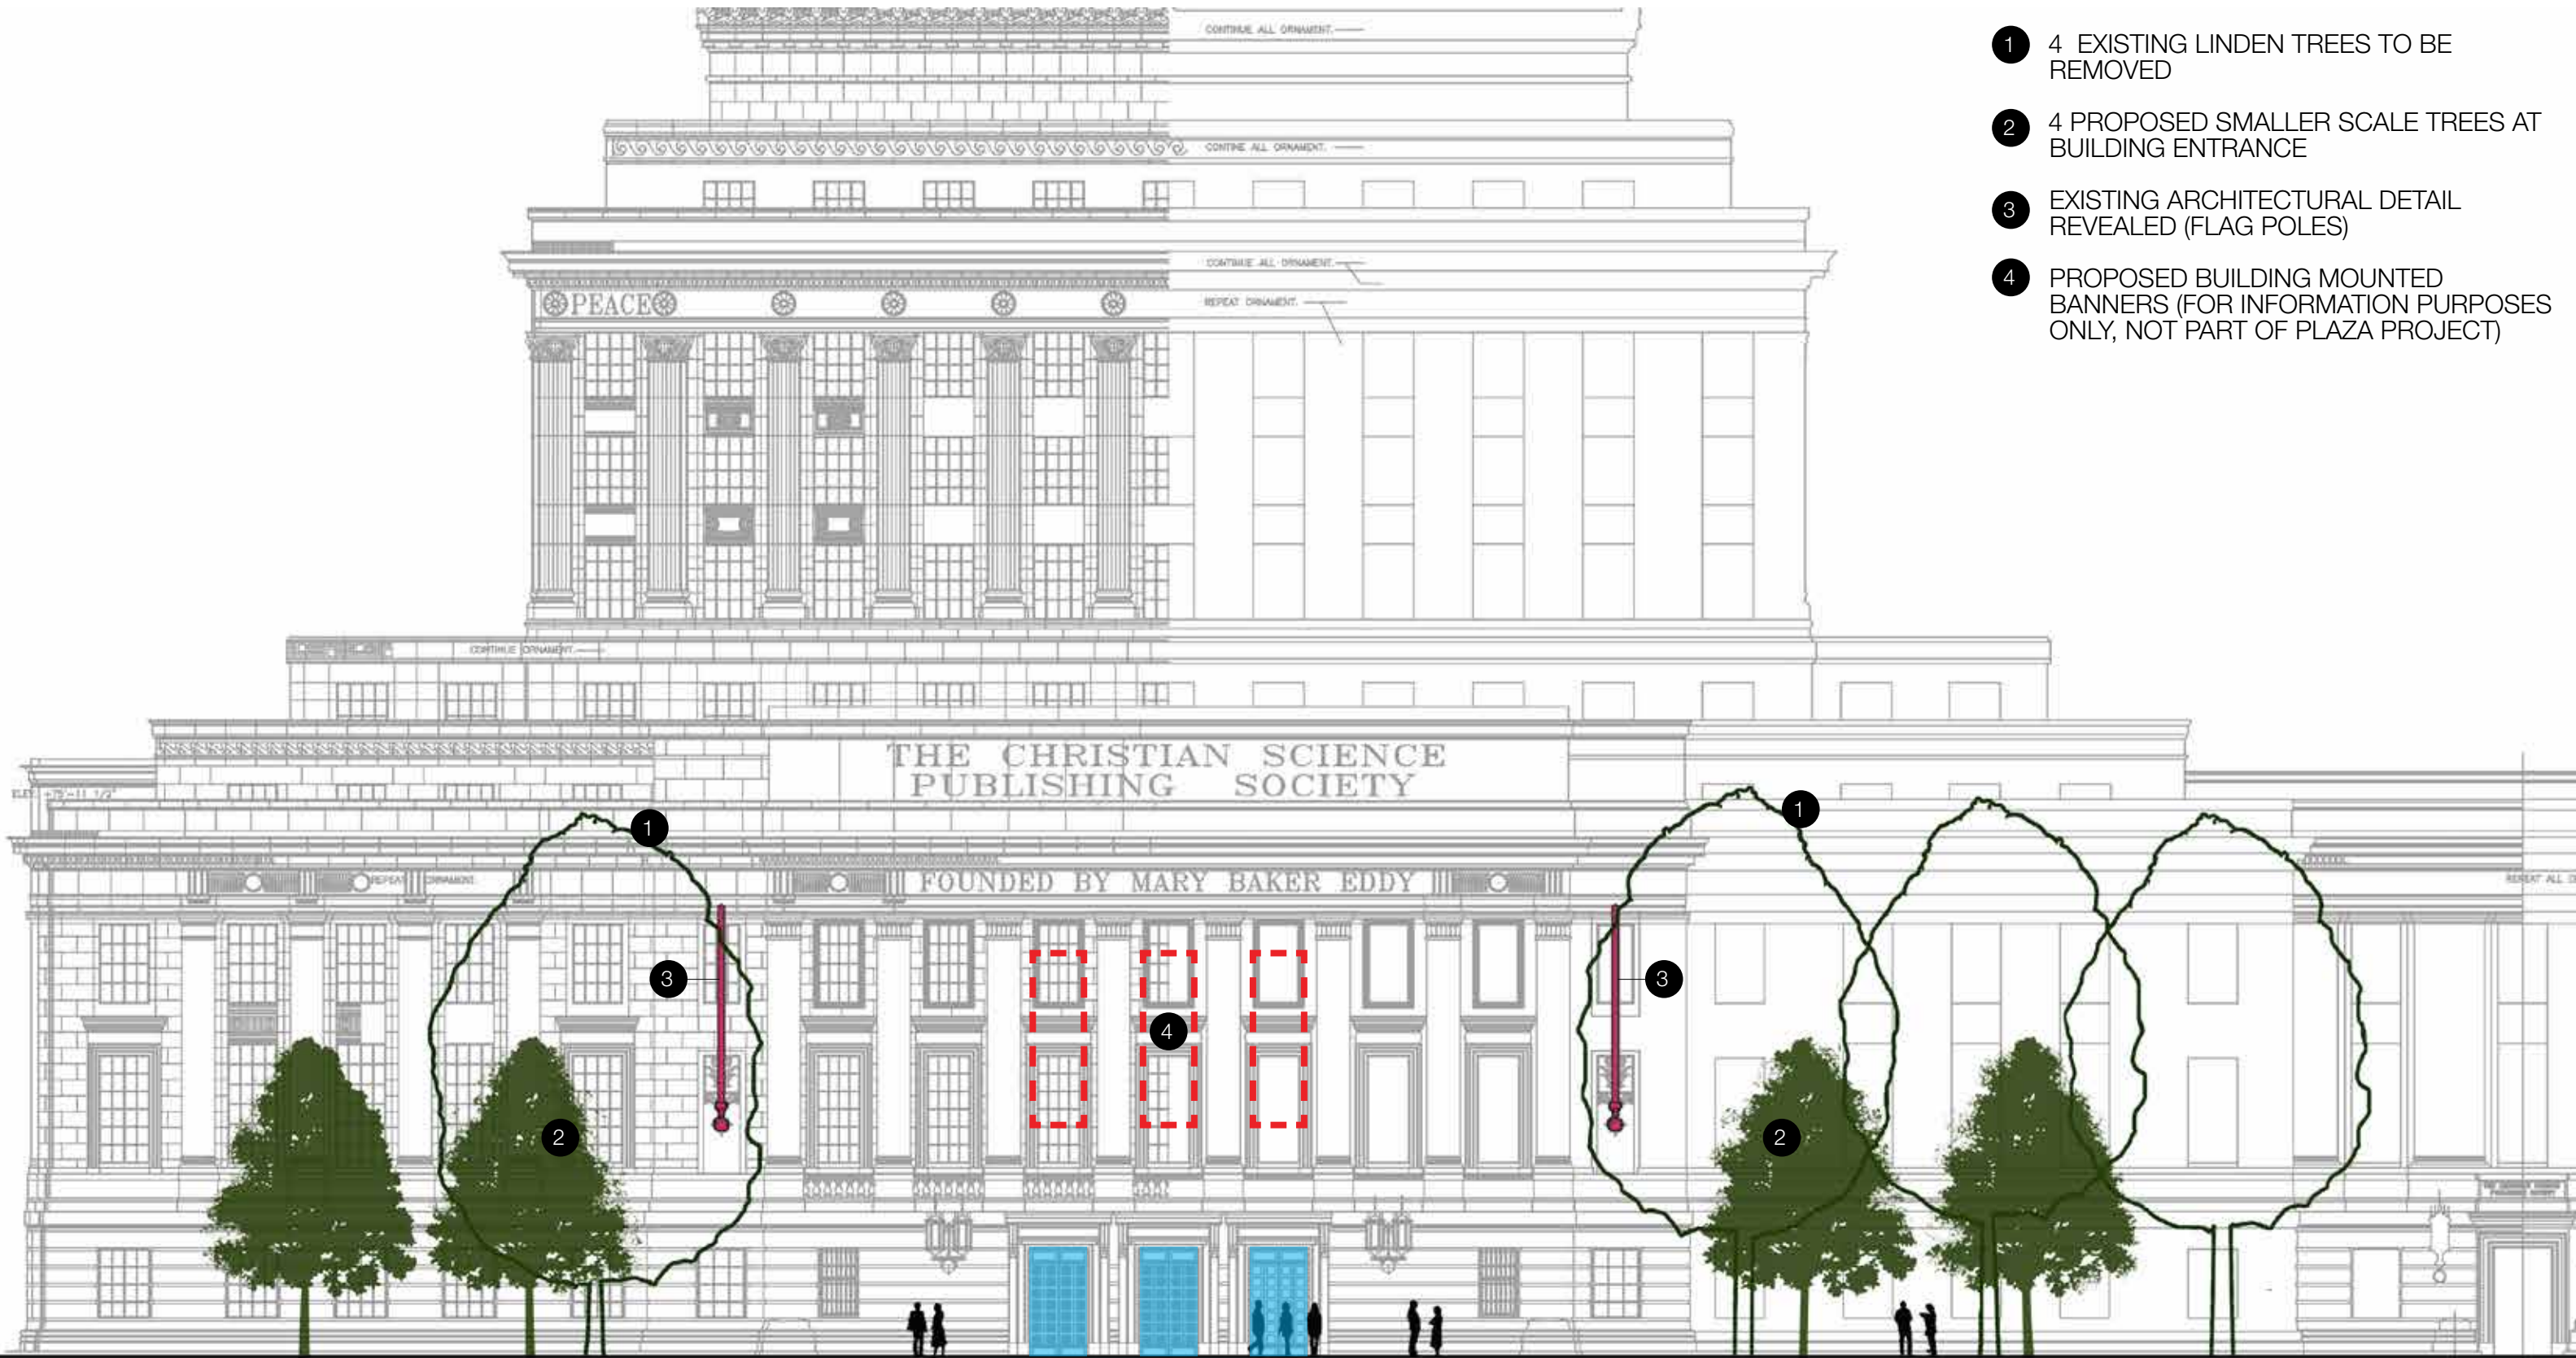

- 1 4 EXISTING LINDEN TREES TO BE REMOVED
- 2 4 PROPOSED SMALLER SCALE TREES AT BUILDING ENTRANCE
- 3 EXISTING ARCHITECTURAL DETAIL REVEALED (FLAG POLES)
- 4 PROPOSED BUILDING MOUNTED BANNERS (FOR INFORMATION PURPOSES ONLY, NOT PART OF PLAZA PROJECT)