

FORT POINT CHANNEL LANDMARK  
DISTRICT COMMISSION

# SMOKE SHOP

343 Congress St  
Boston, MA 02210

BLADE SIGN REVISION

10.30.2017


**SOUSA design**  
A r c h i t e c t s

81 Boylston Street, 2nd Floor  
Brookline, MA 02445  
617 . 879 . 9100


# SMOKE SHOP

343 Congress St  
Boston, MA 02210

BLADE SIGN REVISION  
10.30.2017

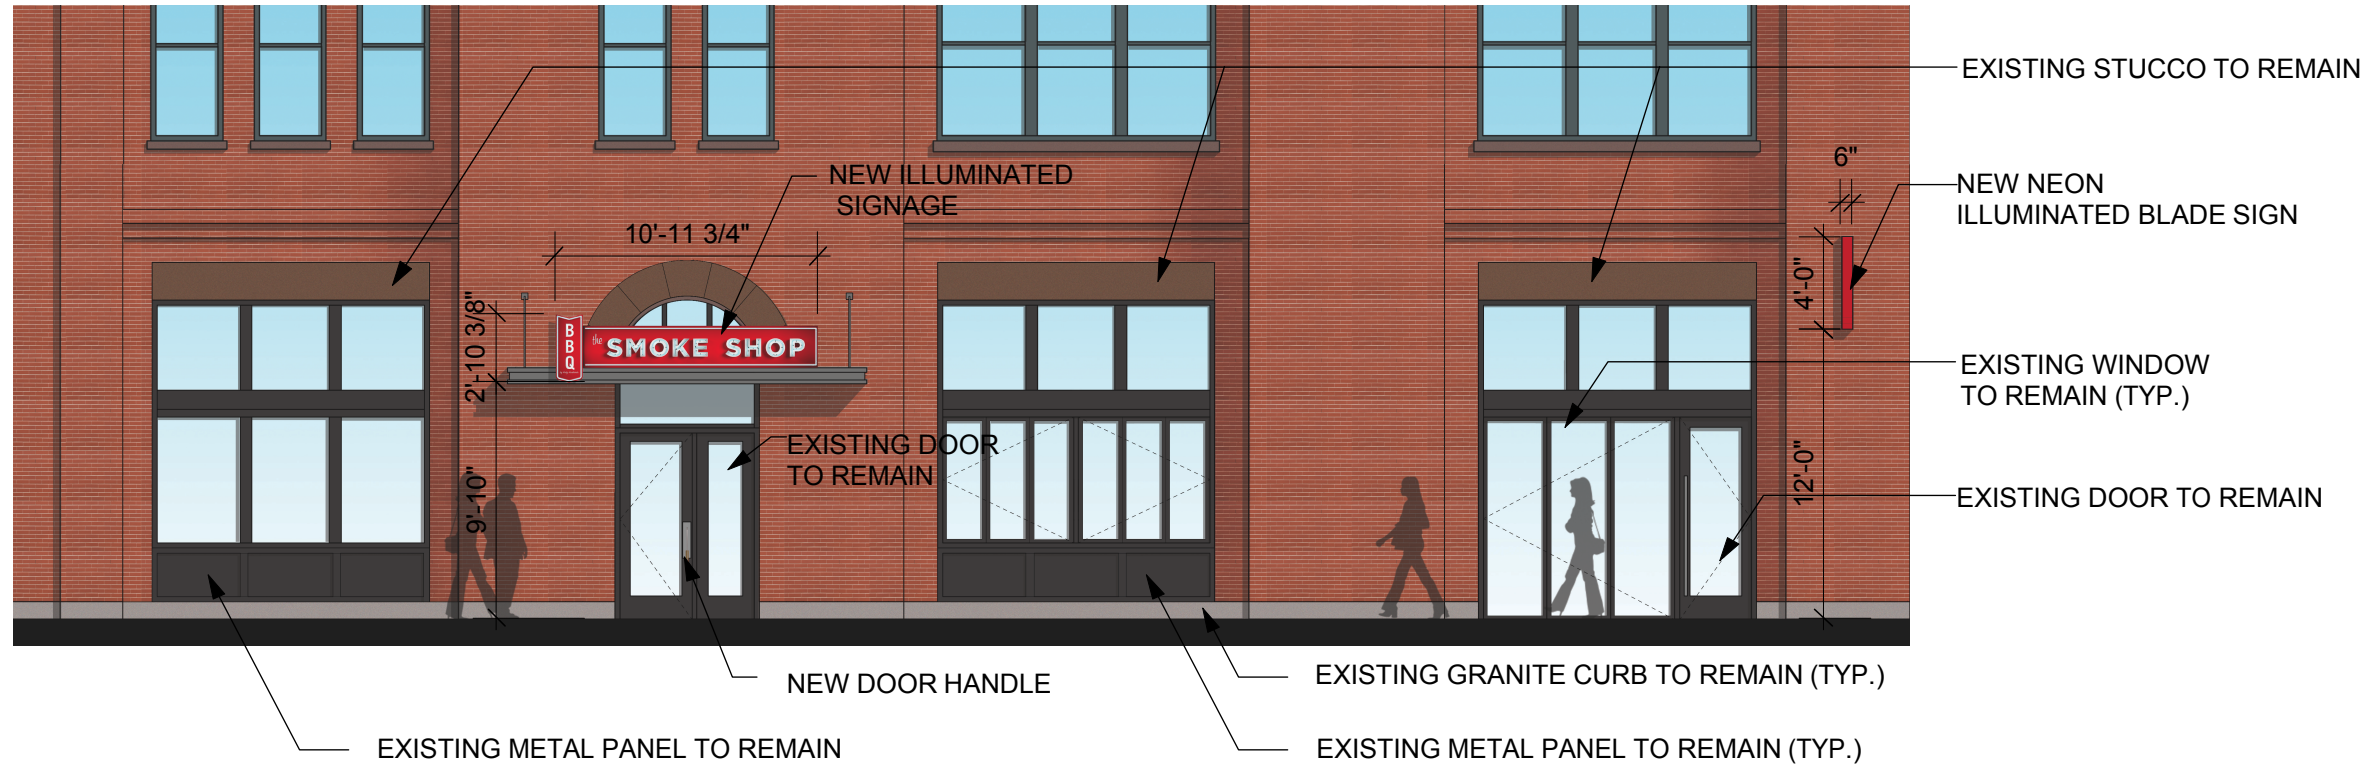

1 EXTERIOR PROPOSED RENDERING  
Scale: 1/8" = 1'-0"

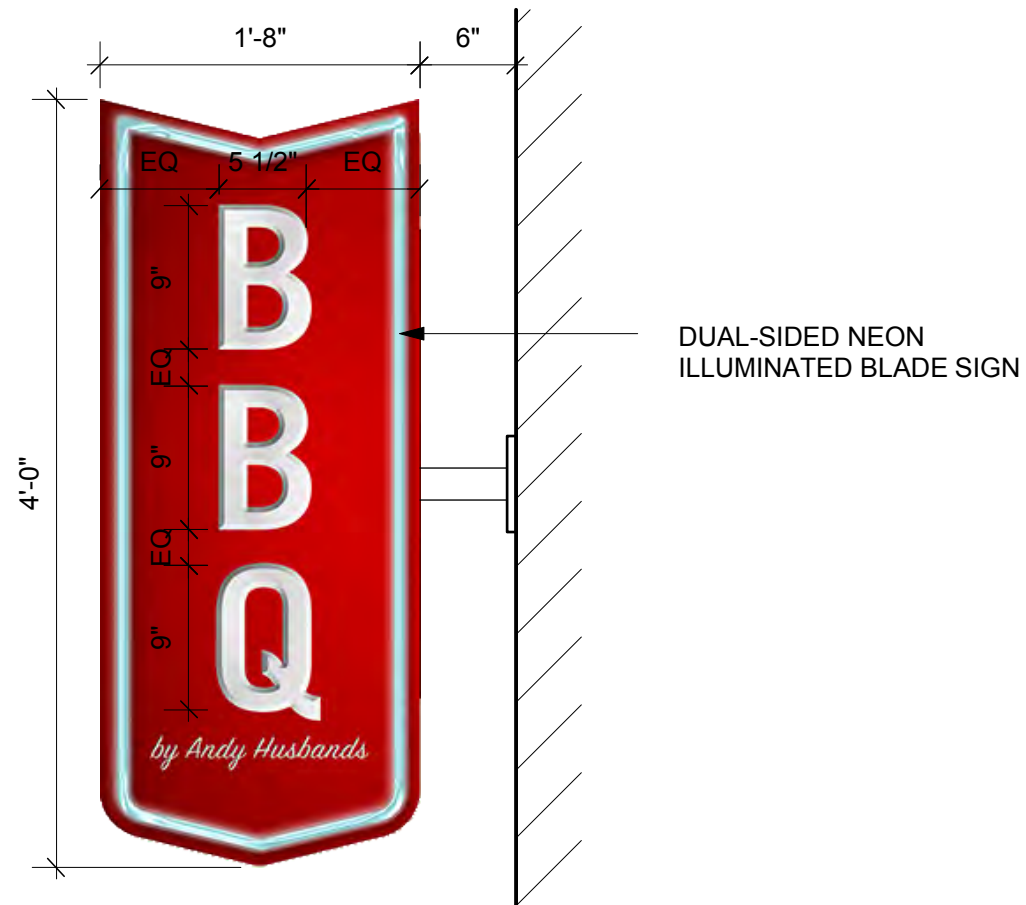

2 BLADE SIGN DETAIL  
Scale: 1" = 1'-0"

**SOUSA design**  
Architects

81 Boylston Street, 2nd Floor  
Brookline, MA 02445  
617 . 879 . 9100

**SMOKE SHOP**

343 Congress St  
Boston, MA 02210

BLADE SIGN REVISION  
10.30.2017



CLOSE UP VIEW FROM 343 CONGRESS STREET ENTRANCE



VIEW FROM 343 CONGRESS STREET ENTRANCE

**SOUSA design**  
Architects

81 Boylston Street, 2nd Floor  
Brookline, MA 02445  
617 . 879 . 9100

**SMOKE SHOP**

343 Congress St  
Boston, MA 02210

BLADE SIGN REVISION  
10.30.2017



CLOSE UP VIEW FROM FARNSWORTH STREET



VIEW FROM FARNSWORTH STREET

**SOUSA design**  
Architects

81 Boylston Street, 2nd Floor  
Brookline, MA 02445  
617 . 879 . 9100

**SMOKE SHOP**

343 Congress St  
Boston, MA 02210

BLADE SIGN REVISION  
10.30.2017



CLOSE UP VIEW FROM ACROSS THE STREET



VIEW FROM SLEEPER STREET

**SOUSA design**  
Architects

81 Boylston Street, 2nd Floor  
Brookline, MA 02445  
617 . 879 . 9100

# SMOKE SHOP

343 Congress St  
Boston, MA 02210

BLADE SIGN REVISION  
10.30.2017



CLOSE UP VIEW OF BLADE SIGN

**SOUSA design**  
A r c h i t e c t s

81 Boylston Street, 2nd Floor  
Brookline, MA 02445  
617 . 879 . 9100