

© Silverman Trykowski Associates, Inc. expressly reserves its common law copyright and other property rights in these plans. These plans are not to be reproduced, changed or copied in any form or manner whatsoever nor are they to be assigned to any third party without first obtaining the expressed written permission and consent of Silverman Trykowski Associates, Inc.



125 Broad Street, 7th Floor  
Boston, MA 02110  
t: 617.426.1501  
f: 617.426.5491

[www.sta-design.com](http://www.sta-design.com)

DESIGN DEVELOPMENT


No.	Description	Date

Scale 1/2" = 1'-0"  
Project Number 2016.29  
Date 12/15/2017  
Drawn by JWC  
Checked by TT

**DD-100**  
ELEVATIONS



**1** EXISTING ELEVATION  
1/2" = 1'-0"

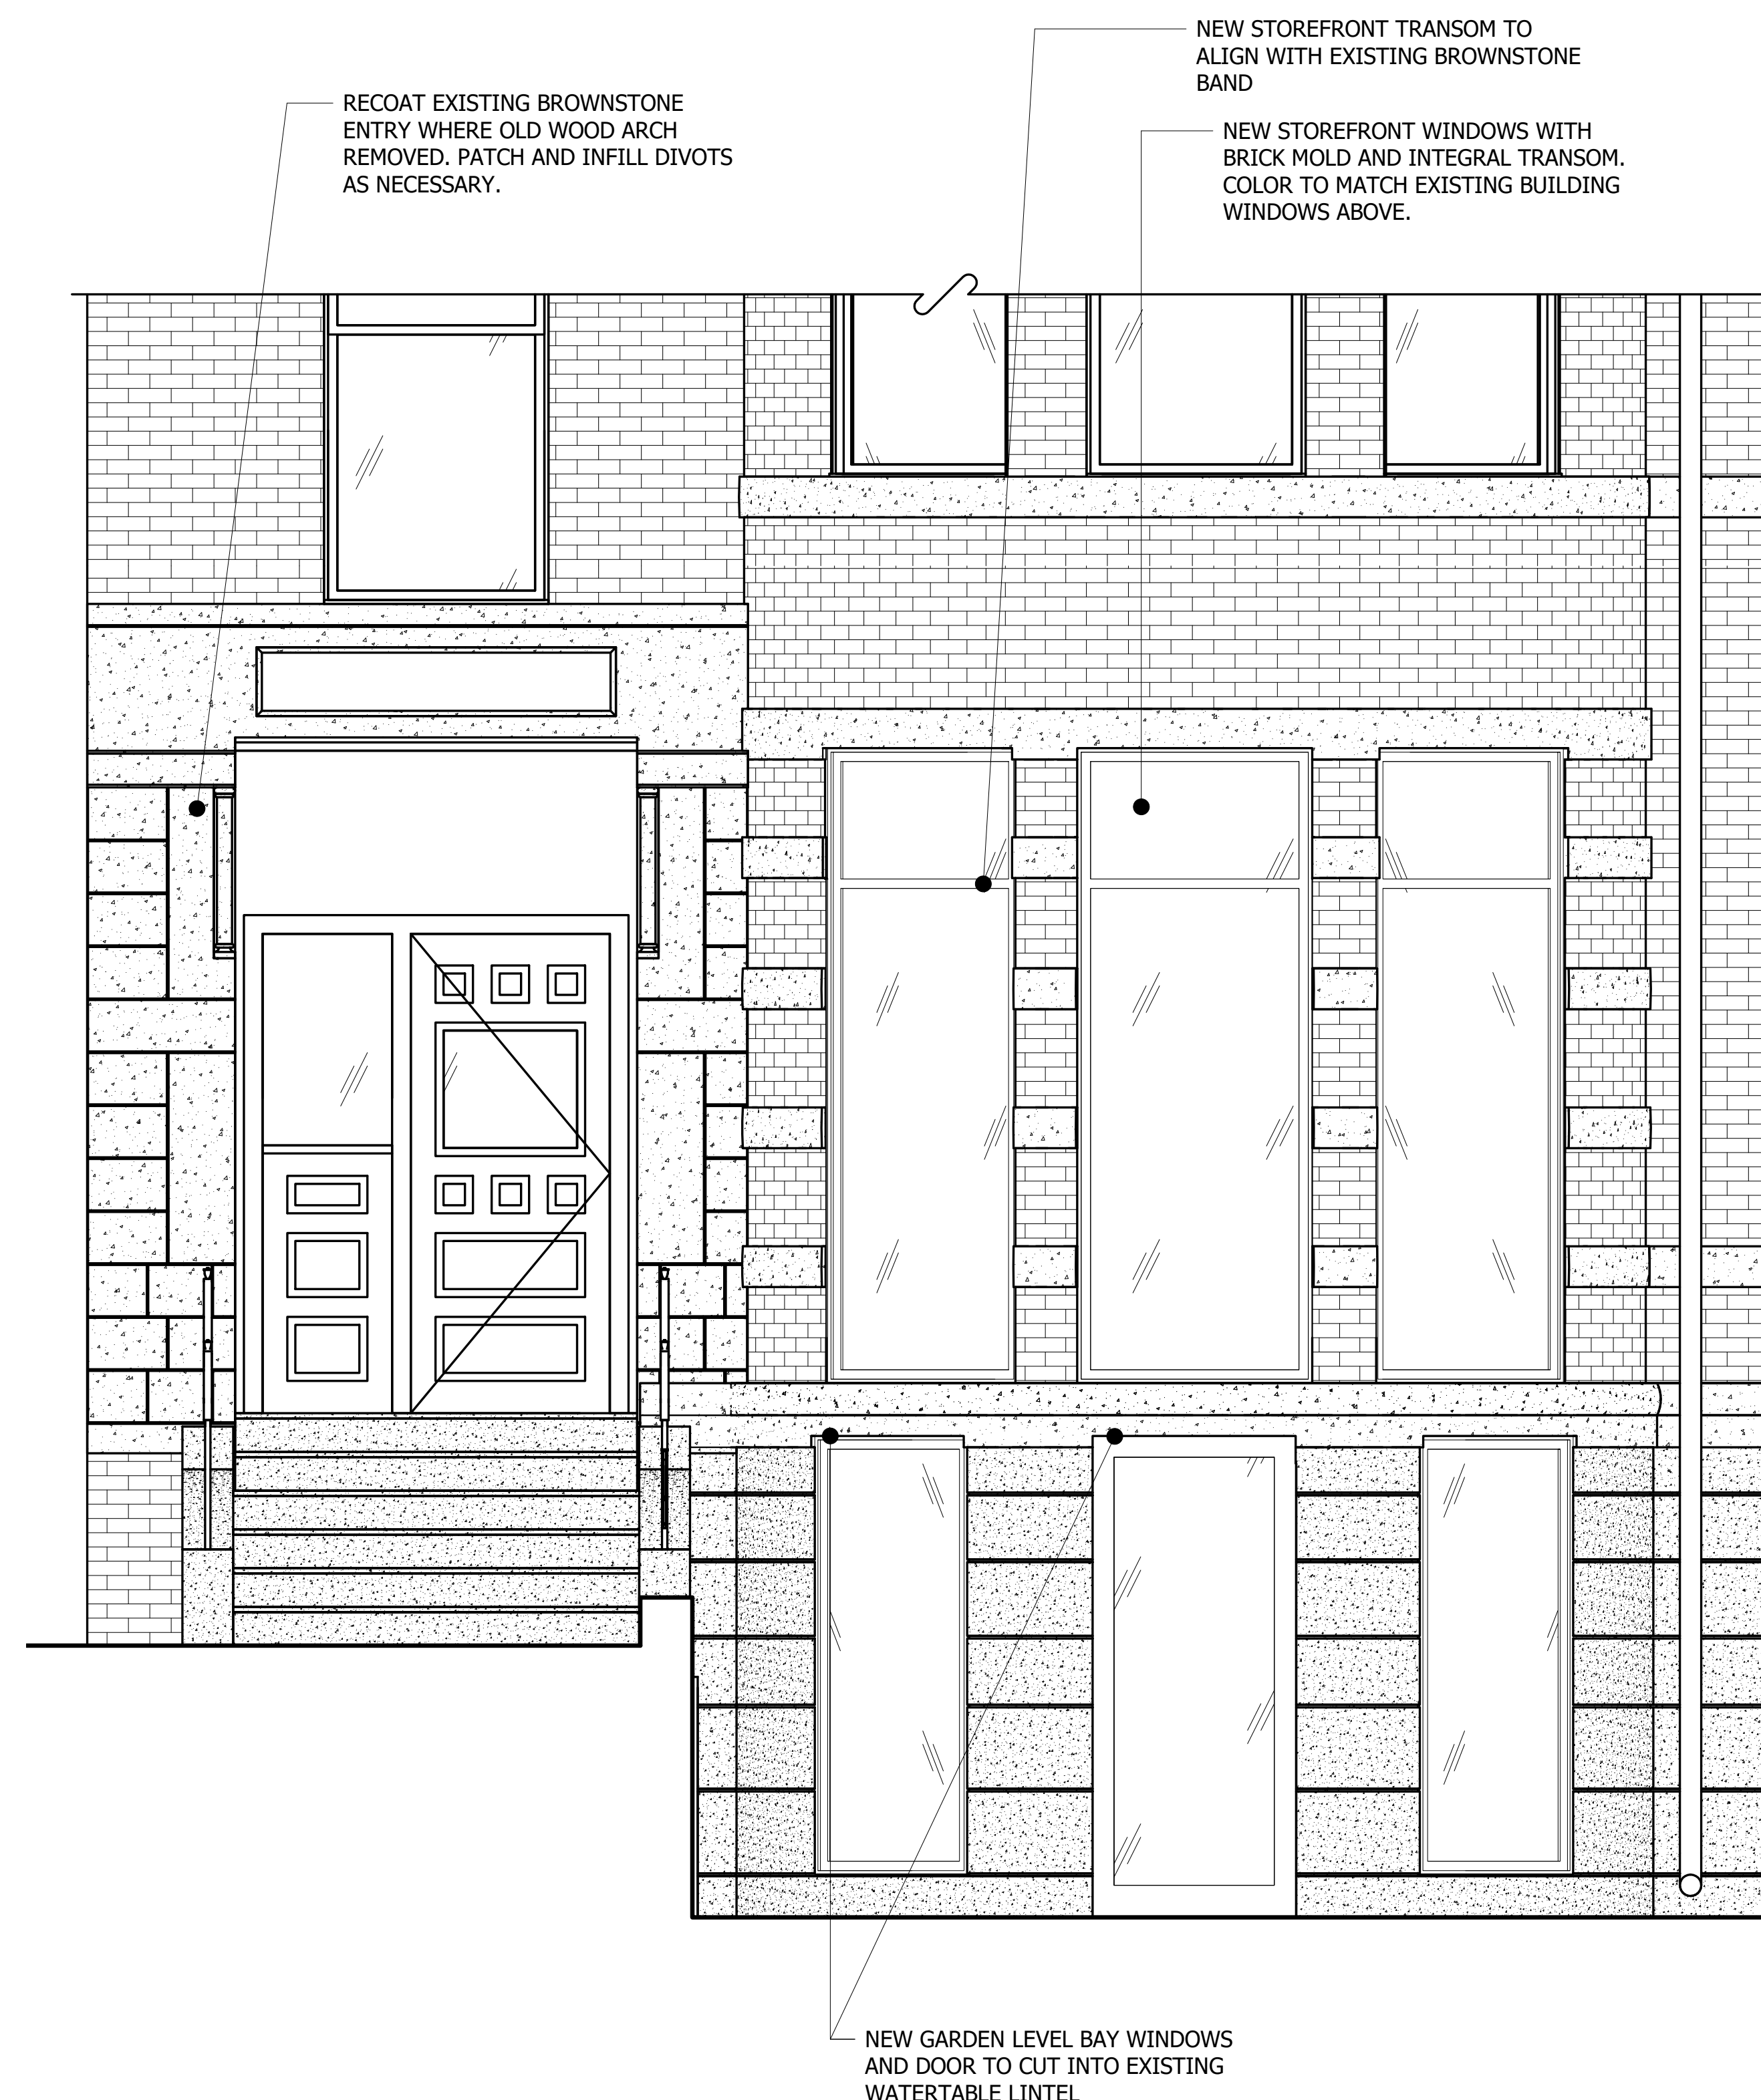

**2** PROPOSED WORK  
1/2" = 1'-0"



© Silverman Trykowski Associates, Inc. expressly reserves its common law copyright and other property rights in these plans. These plans are not to be reproduced, changed or copied in any form or manner whatsoever nor are they to be assigned to any third party without first obtaining the expressed written permission and consent of Silverman Trykowski Associates, Inc.



125 Broad Street, 7th Floor  
Boston, MA 02110  
t: 617.426.1501  
f: 617.426.5491

[www.sta-design.com](http://www.sta-design.com)

DESIGN DEVELOPMENT

No.	Description	Date

Scale	1/2" = 1'-0"
Project Number	2016.29
Date	12/15/2017
Drawn by	JWC
Checked by	TT

DD-101  
ELEVATIONS



1 EXISTING ELEVATION  
1/2" = 1'-0"



2 PROPOSED WORK  
1/2" = 1'-0"



© Silverman Trykowski Associates, Inc. expressly reserves its common law copyright and other property rights in these plans. These plans are not to be reproduced, changed or copied in any form or manner whatsoever nor are they to be assigned to any third party without first obtaining the expressed written permission and consent of Silverman Trykowski Associates, Inc.



125 Broad Street, 7th Floor  
Boston, MA 02110  
t: 617.426.1501  
f: 617.426.5491


[www.sta-design.com](http://www.sta-design.com)

DESIGN DEVELOPMENT

No.	Description	Date

Scale	12" = 1'-0"
Project Number	2016.29
Date	12/18/2017
Drawn by	JWC
Checked by	TT

DD-102  
PHOTOS

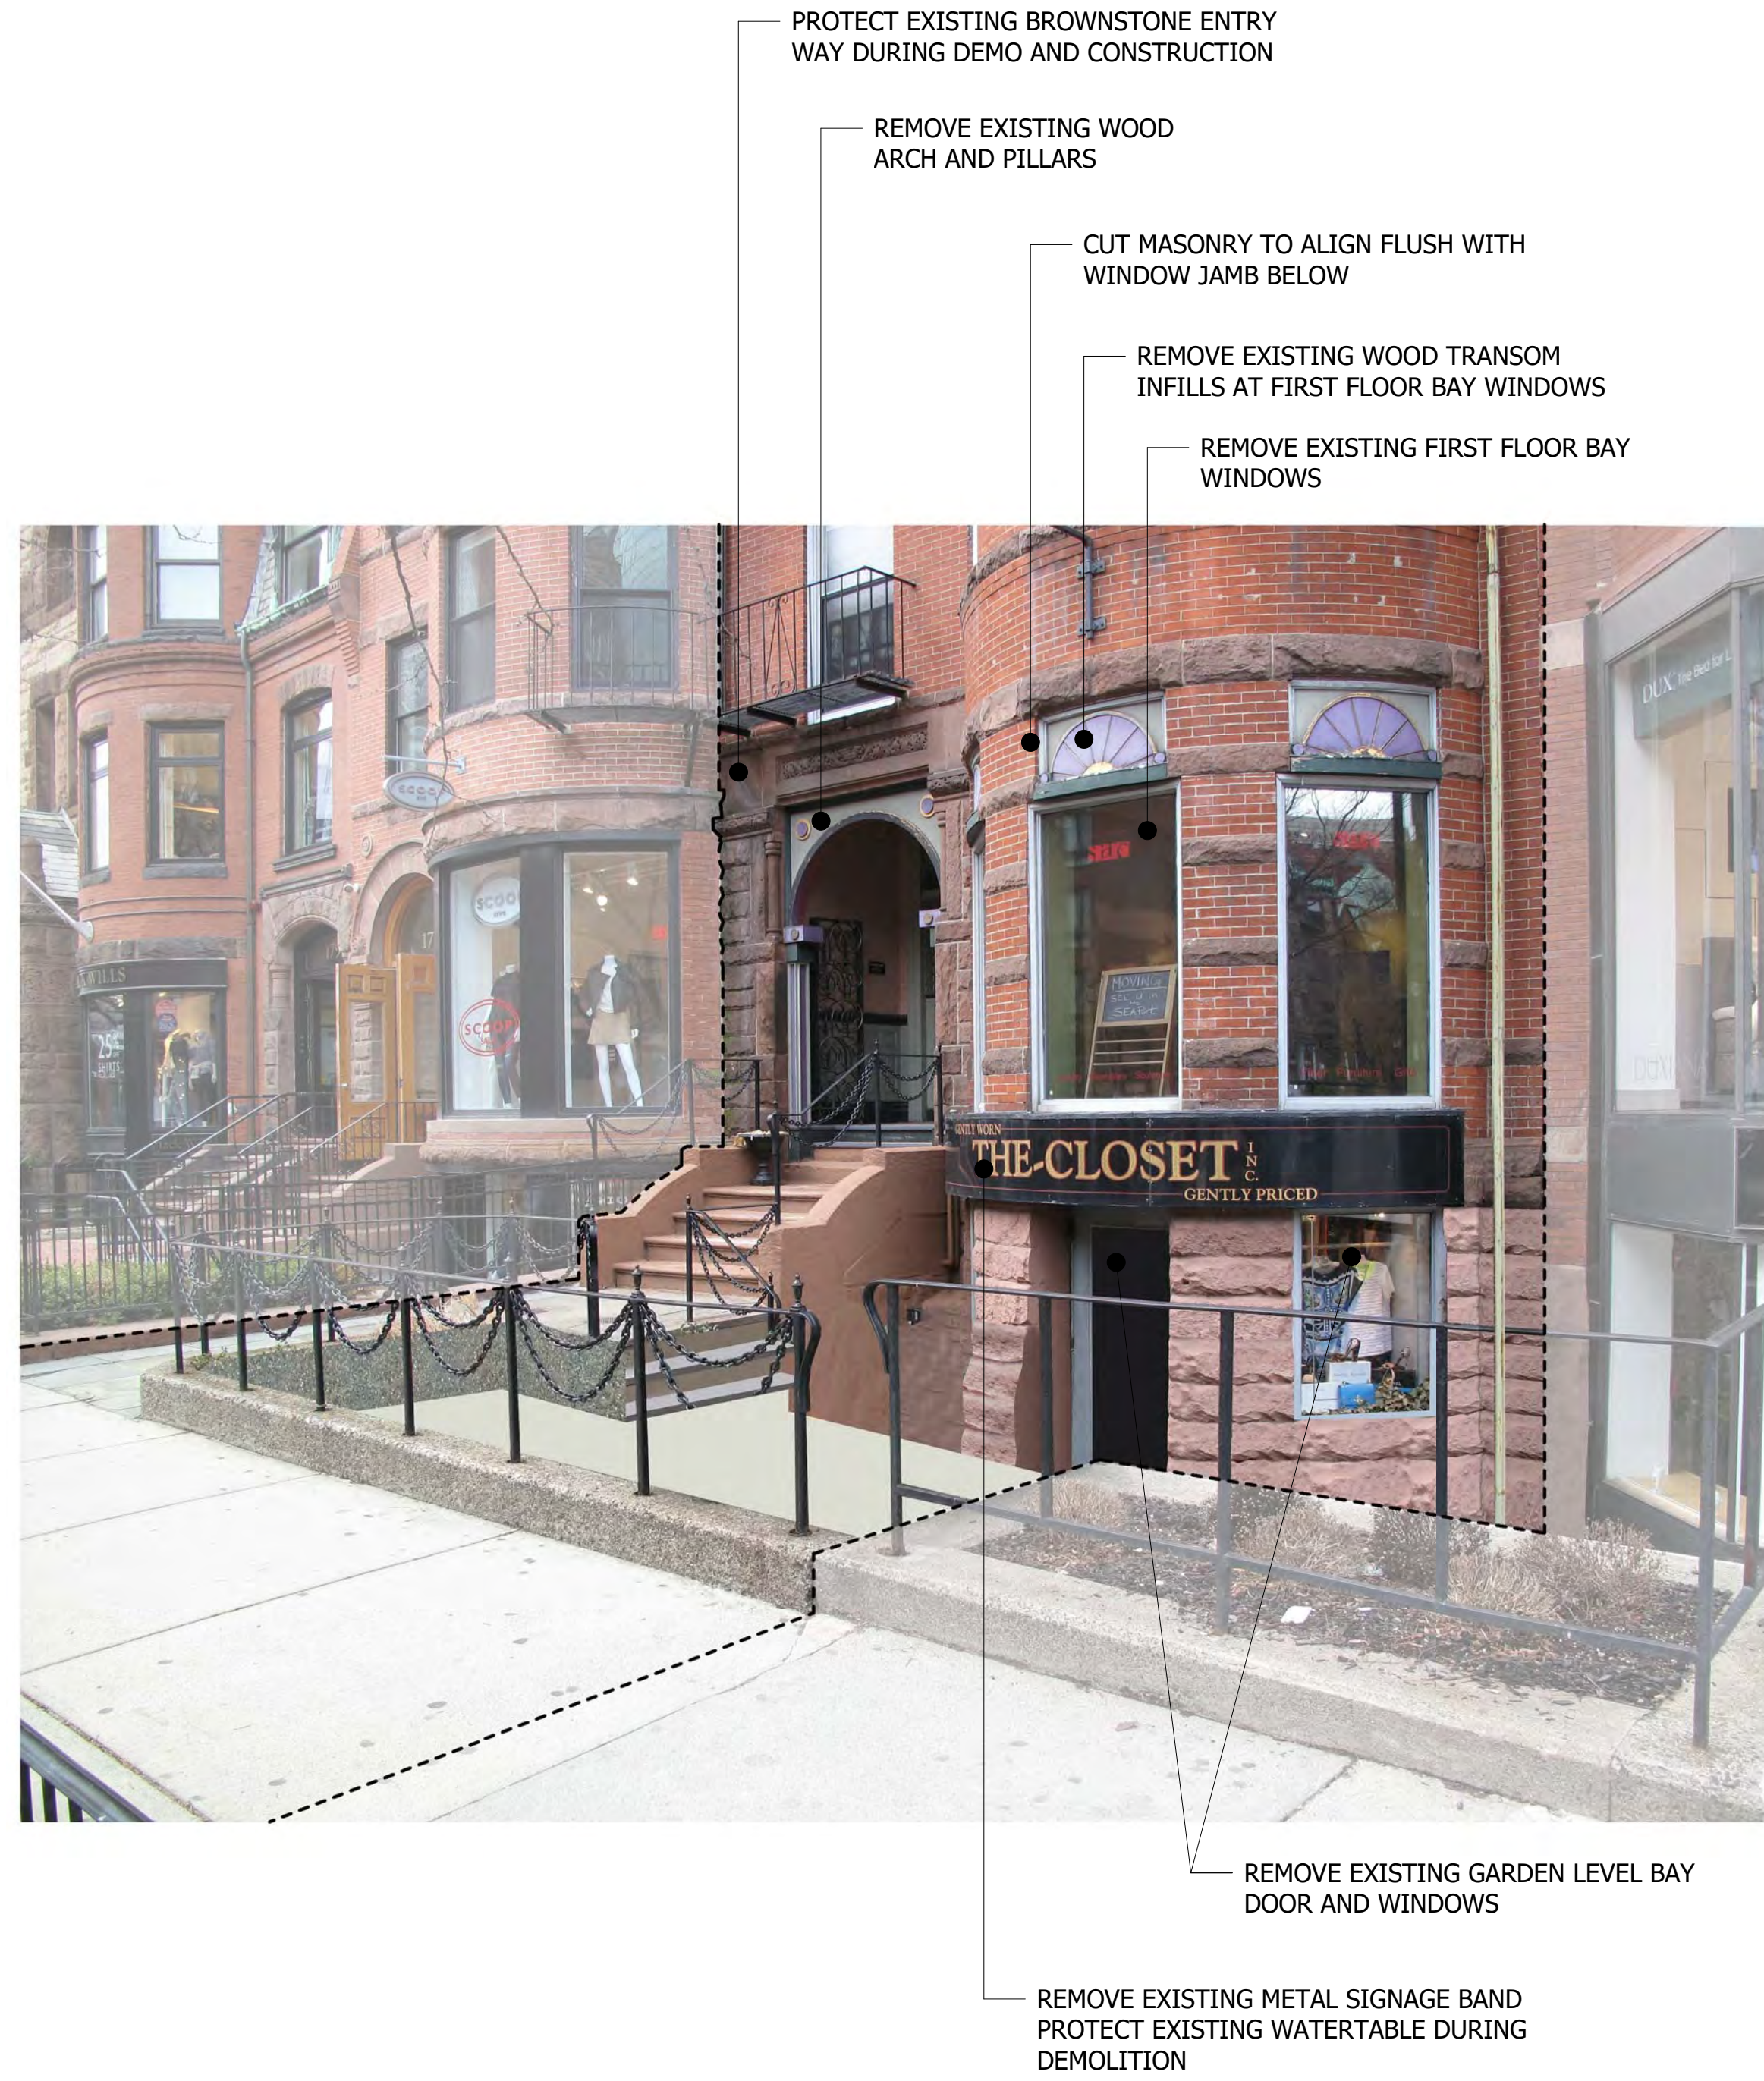

EXISTING



PROPOSED WORK



EXISTING SIGNAGE TO BE REMOVED



EXISTING WATERTABLE TO BE PROTECTED DURING CONSTRUCTION



617.426.1501  
125 Broad Street, 7th Floor  
Boston, MA 02110  
fx: 617.426.5491  
www.sta-design.com

175 Newbury

PHOTOS

Project Number	2016.29	DD-103
Date	12/18/17	
Drawn by	JWC	Scale
Checked by	TT	

EXISTING WATERTABLE HIDDEN  
BENEATH SIGNAGE TO BE EXPOSED.  
DIVOTS AND REPOINTING DONE AS  
REQUIRED.



617.426.1501  
125 Broad Street, 7th Floor  
Boston, MA 02110  
fx: 617.426.5491  
www.sta-design.com

175 Newbury

PHOTOS

Project Number	2016.29
Date	12/18/17
Drawn by	JWC
Checked by	TT

DD-104

Scale



ORIGINAL WATERTABLE PRESERVED  
UNDERNEATH SIGNAGE



617.426.1501  
125 Broad Street, 7th Floor  
Boston, MA 02110  
fx: 617.426.5491  
www.sta-design.com

175 Newbury

PHOTOS

Project Number	2016.29	DD-105
Date	12/18/17	
Drawn by	JWC	Scale
Checked by	TT	





NEW WINDOWS TO MATCH  
EXISTING UPPER LEVEL  
WINDOWS IN COLOR




617.426.1501  
125 Broad Street, 7th Floor  
Boston, MA 02110  
fx: 617.426.5491  
www.sta-design.com

175 Newbury

PHOTOS

Project Number	2016.29	DD-106
Date	12/18/17	
Drawn by	JWC	
Checked by	TT	Scale

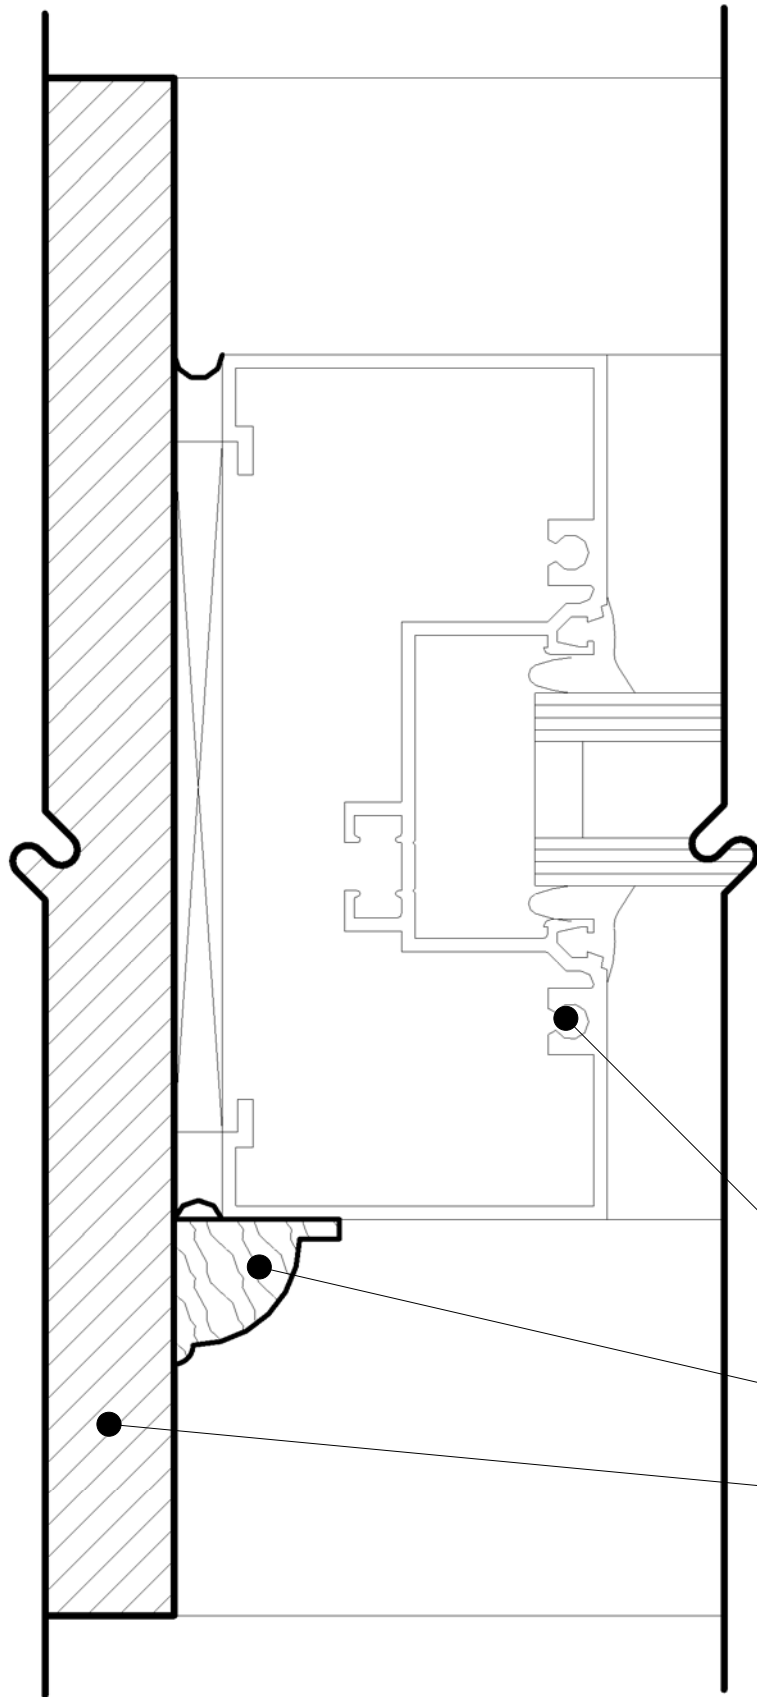

NEW STOREFRONT WINDOWS  
COLOR TO MATCH EXISTING

BRICK MOLDING

EXISTING BRICK WALL



**SILVERMAN  
TRYKOWSKI  
ASSOCIATES**

617.426.1501  
125 Broad Street, 7th Floor  
Boston, MA 02110  
fx: 617.426.5491  
www.sta-design.com

175 Newbury

WINDOW DETAIL

Project Number	2016.29
Date	12/18/17
Drawn by	JWC
Checked by	TT

DD-107

Scale 12" = 1'-0"