
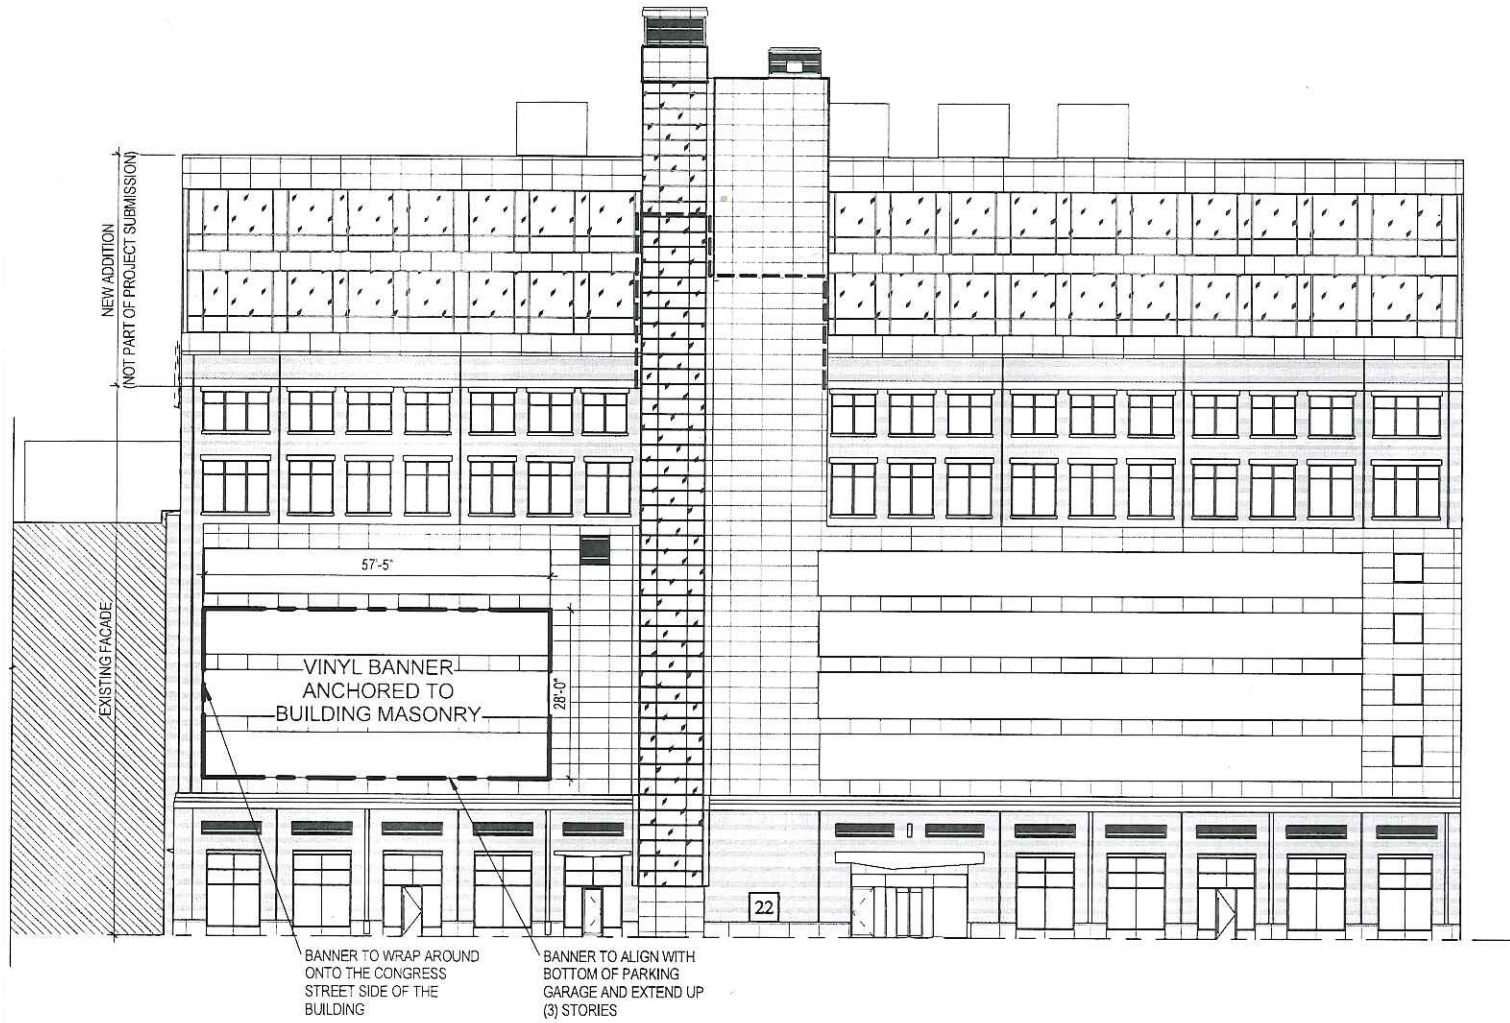




SCALE 1/8"=1'-0"

DATE 12/20/16	CLIENT 22 BOSTON WHARF ROAD, BOSTON MA 02210	PROJECT EXTERIOR SIGNAGE	 One Winthrop Square T 617 426 1680 Boston, MA 02110-1209 F 617 426 2187 DYER BROWN ARCHITECTS DYERBROWN.COM
NO. 01-SN-04	TITLE ISSUED BANNER		




SCALE 1"=20'-0"

DATE 12/14/16	CLIENT 22 BOSTON WHARF ROAD, BOSTON MA 02210
NO. 01-SN-02	TITLE ELEVATION WITH ISSUED BANNER

PROJECT
EXTERIOR SIGNAGE

DYER BROWN DYER BROWN ARCHITECTS DYERBROWN.COM	One Winthrop Square	T 617 426 1080
	Boston, MA 02102-0209	F 617 426 2187



DATE 12/20/16	CLIENT 22 BOSTON WHARF ROAD, BOSTON MA 02210	PROJECT EXTERIOR SIGNAGE	 One Winthrop Square T 617 426 1680 Boston, MA 02110-1209 F 617 426 2187 DYER BROWN ARCHITECTS DYERBROWN.COM
NO. 01-SN-03	TITLE RENDERING WITH ISSUED BANNER		



THE BRICKS
AT FORT POINT

30,000-120,000
CUSTOMIZABLE
SQUARE FEET

FOR LEASE

22 BOSTON WHARF

617.912.7058