



THESE SPACES
ARE RESERVED
NO UNAUTHORIZED
PARKING
Offenders will be towed
at vehicle owners expense.

THE BRICK HOUSE





eat

eat

THE MARKET



STAMP

PROJECT NORTH




ISSUE: DATE
REVIEW: 11.02.2017


**LEVEL 1
PARTITION &
DEMOLITION
PLANS &
ELEVATION**

A1.0

SCALE: AS NOTED

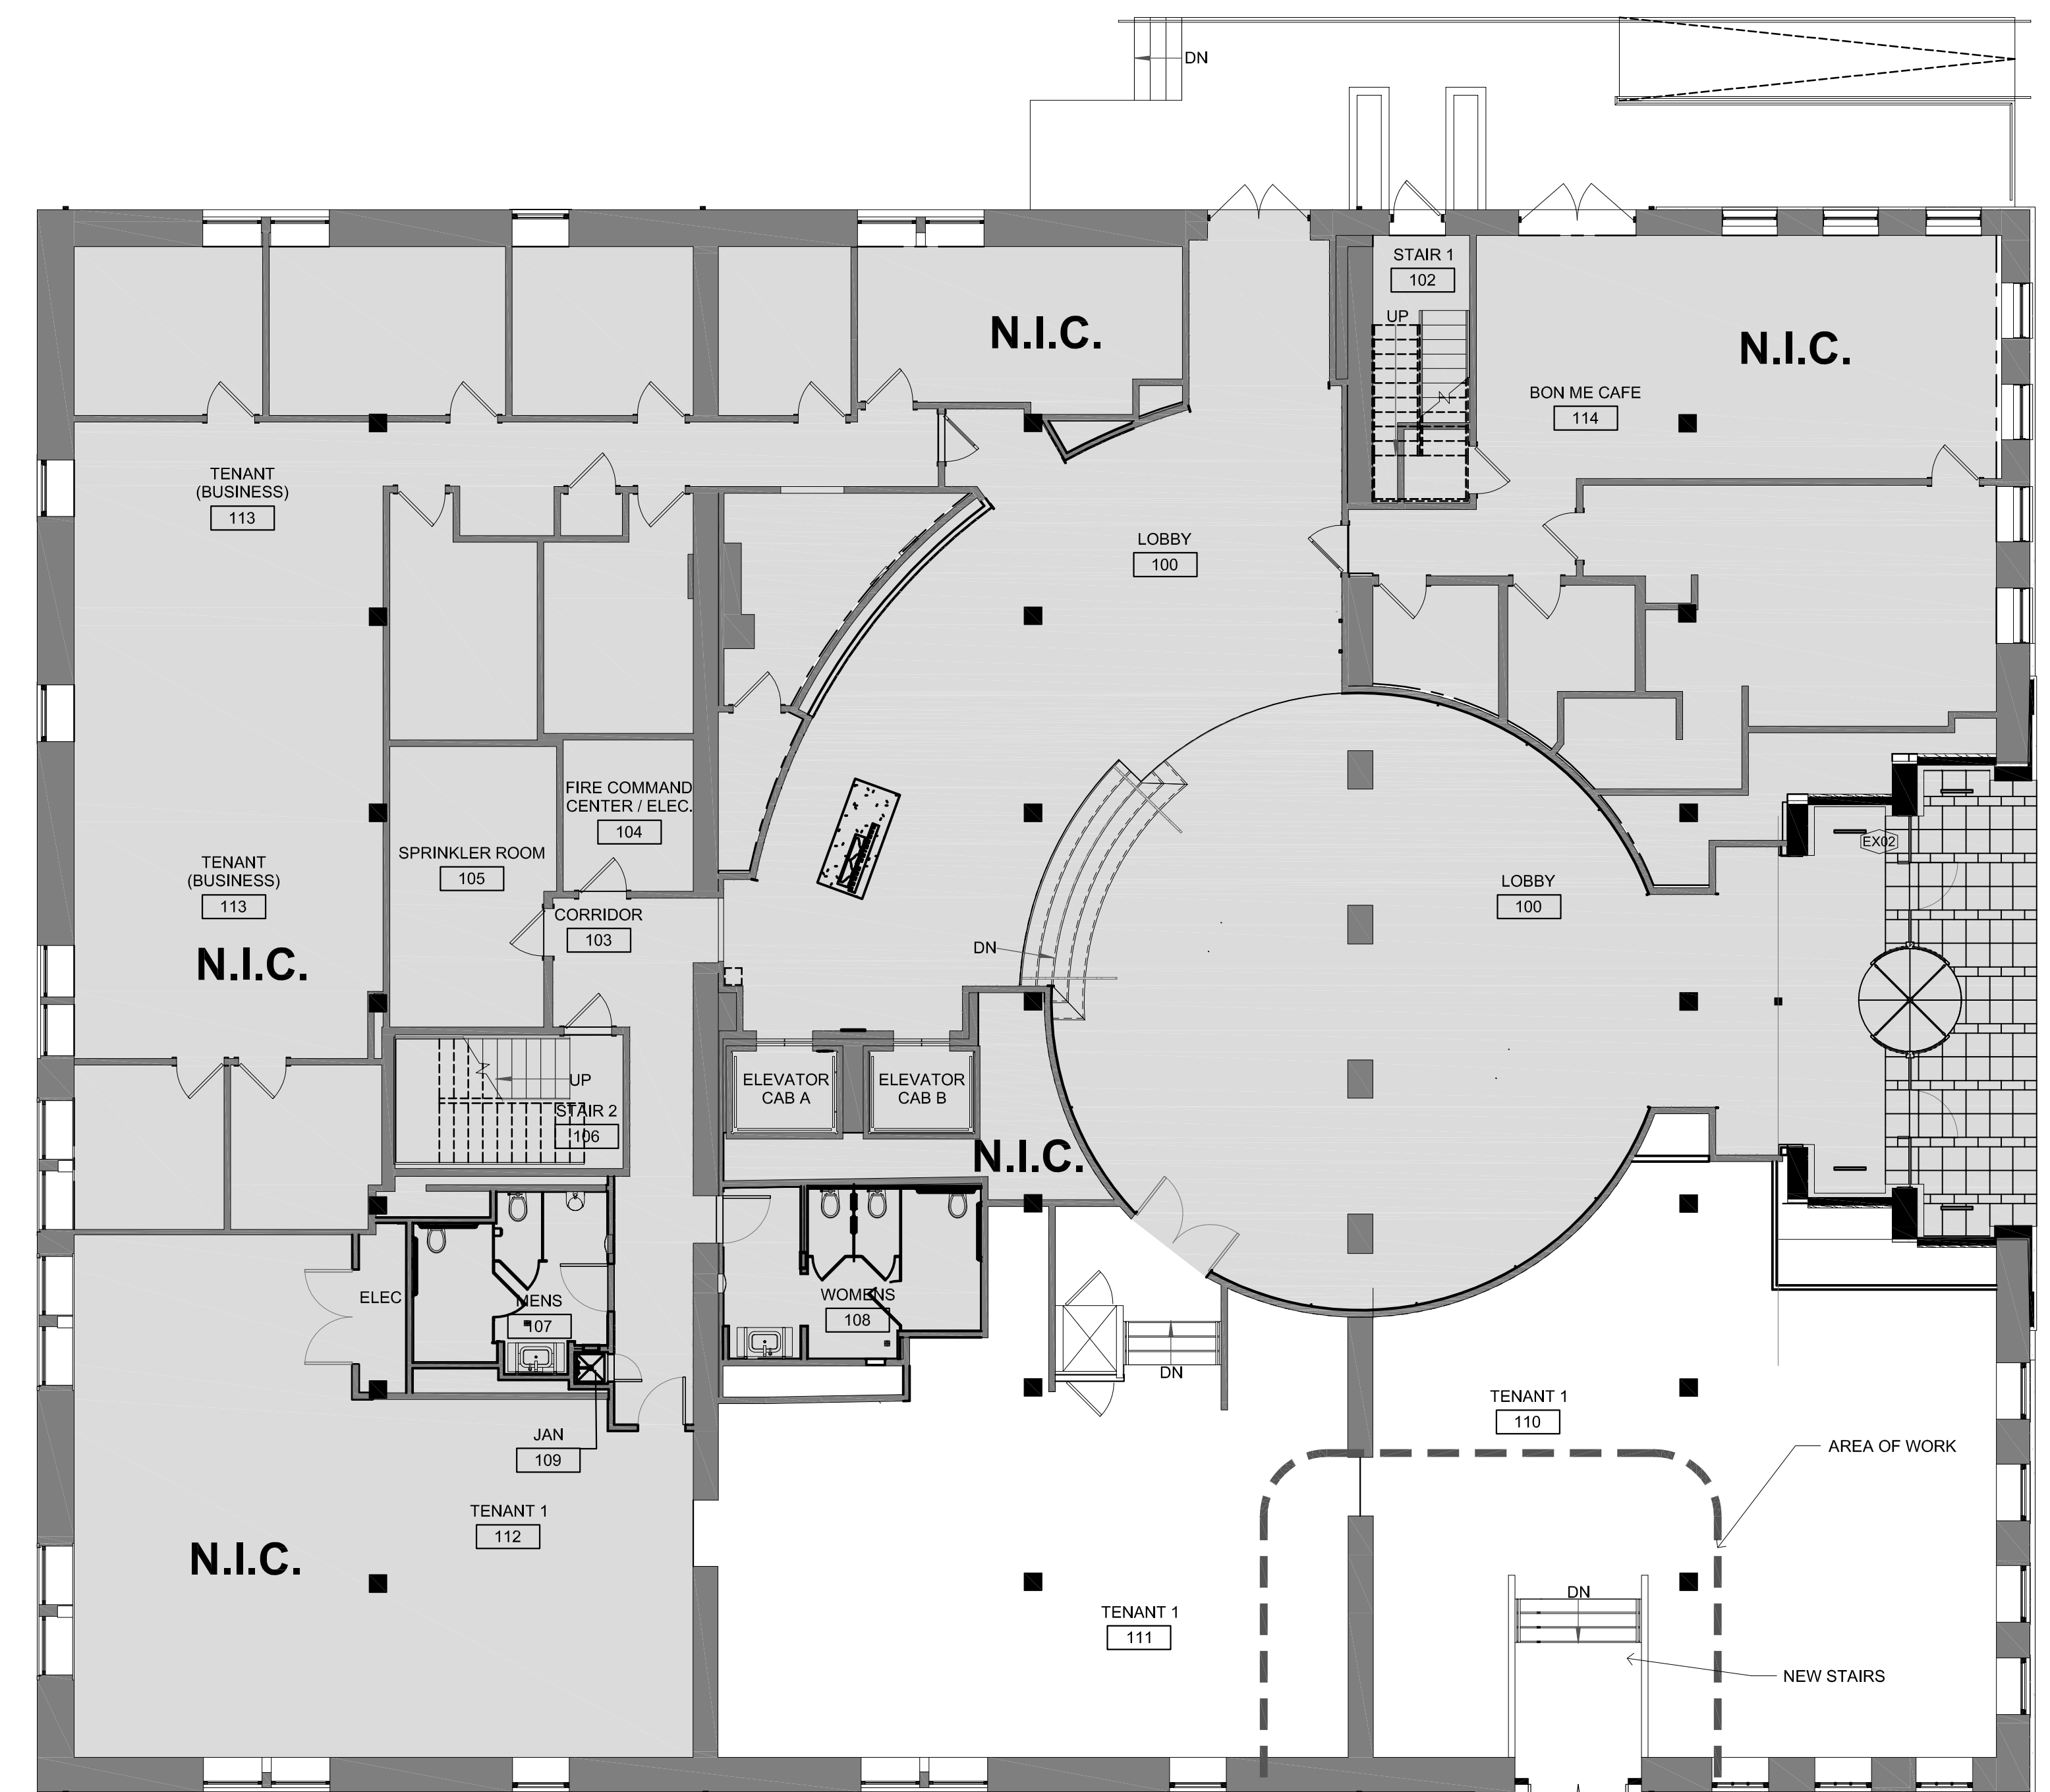

2 LEVEL 1 PARTITION
1/8"=1'-0"

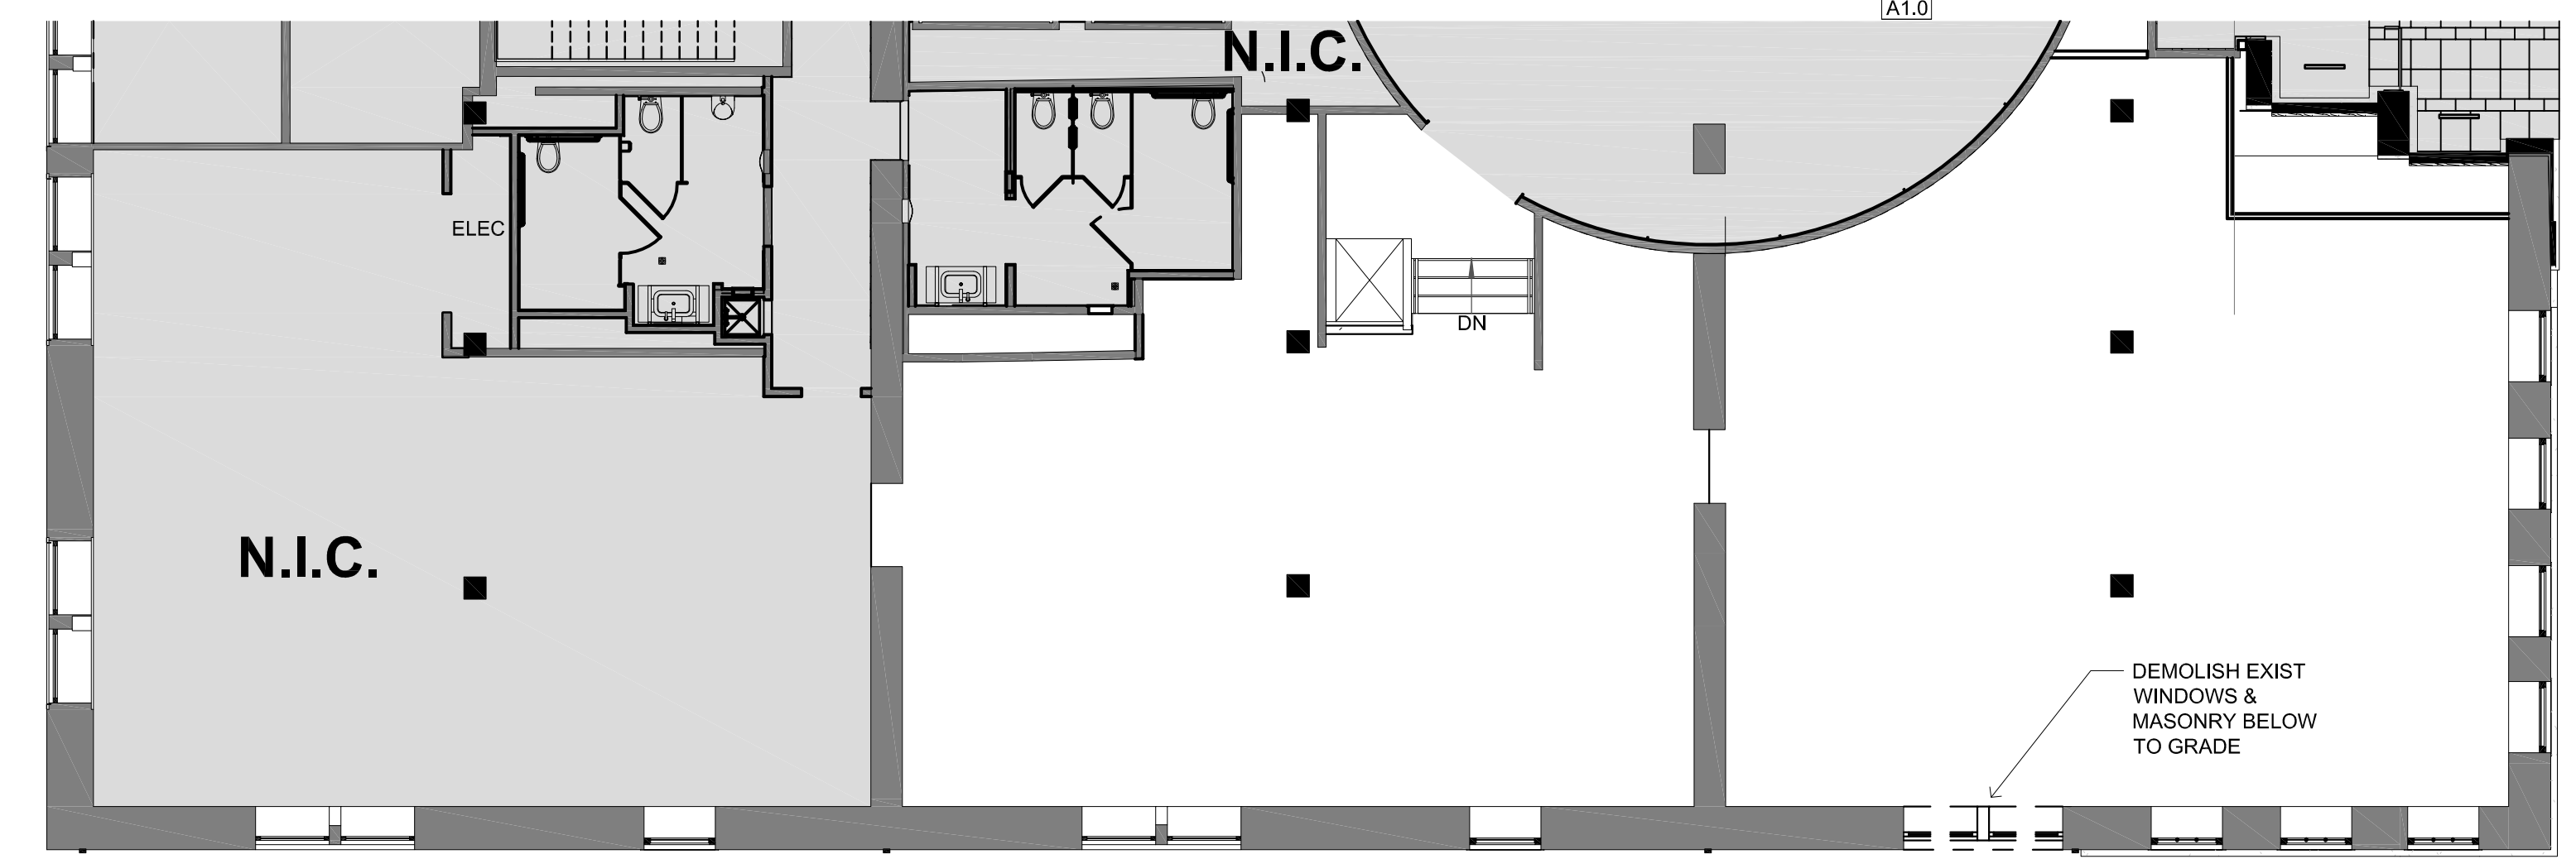

1 LEVEL 1 DEMOLITION
1/8"=1'-0"



3 ELEVATION @ NEW ENTRY
3/8"=1'-0"

PROPOSED PLANTER
INFILL EXIST MO TO ACCOMMODATE NEW DOOR ASSEMBLY
NEW ENTRY DOOR W/ TRANSOM & AWNING ABOVE