

# BOSTON UNIVERSITY

## Bay State Road Back Bay West Architectural Conservation Commission

Myles Standish Hall and Annex Signage

March 13, 2018



Paul Rinaldi, Boston University

# INTRODUCTION



James Loftus, Miller Dyer Spears Inc.

# PROPOSED PROJECT


# Myles Standish Hall Project Site



# Myles Standish Hall Perspective View




# Site Plan

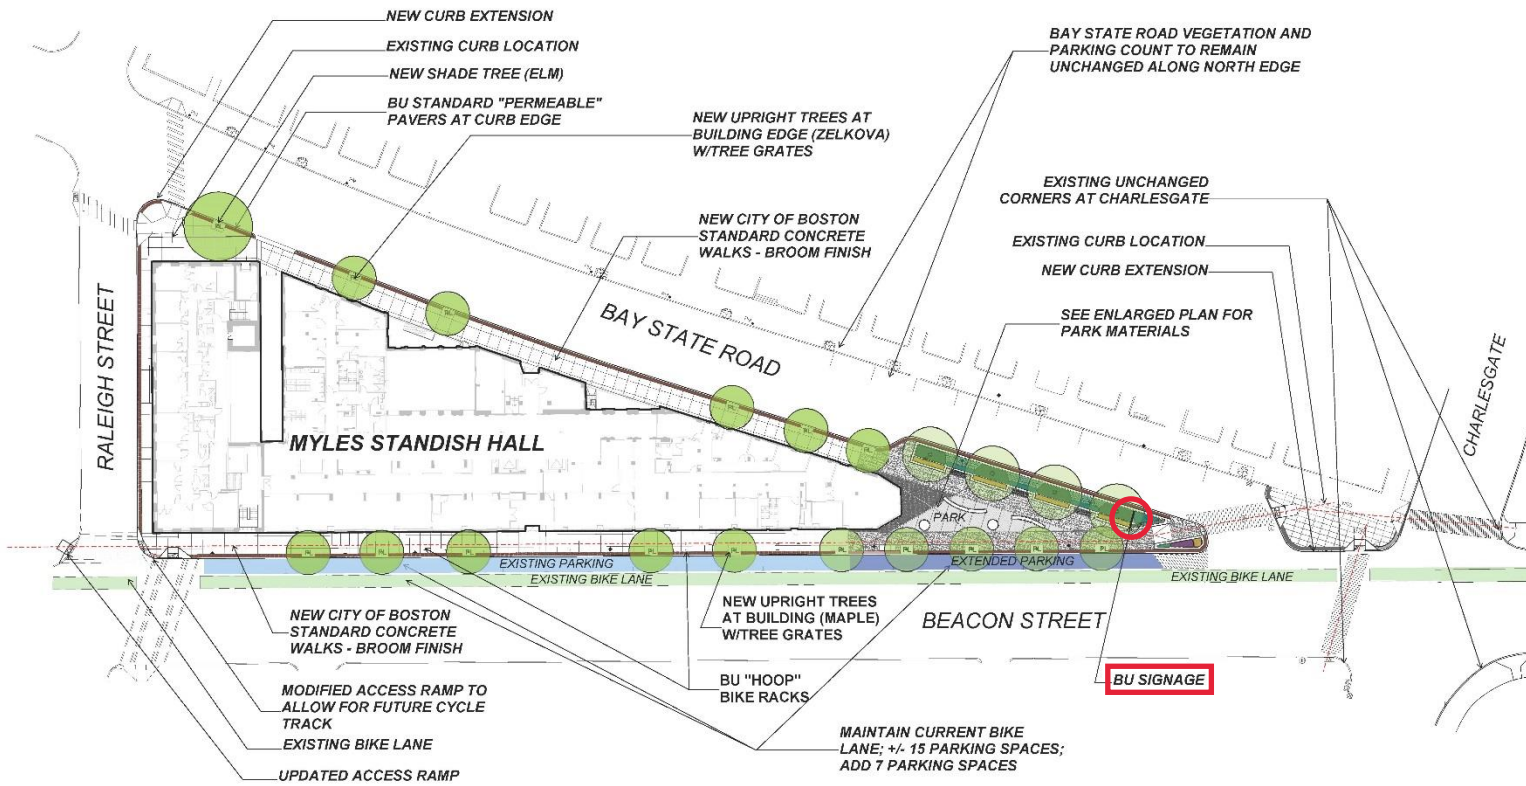

**BOSTON UNIVERSITY - PARK OPTION WITH EXTENDED CORNER**  
 CWDG 180216  
 SCALE 1"=20'-0"



# Plaza Enlargement

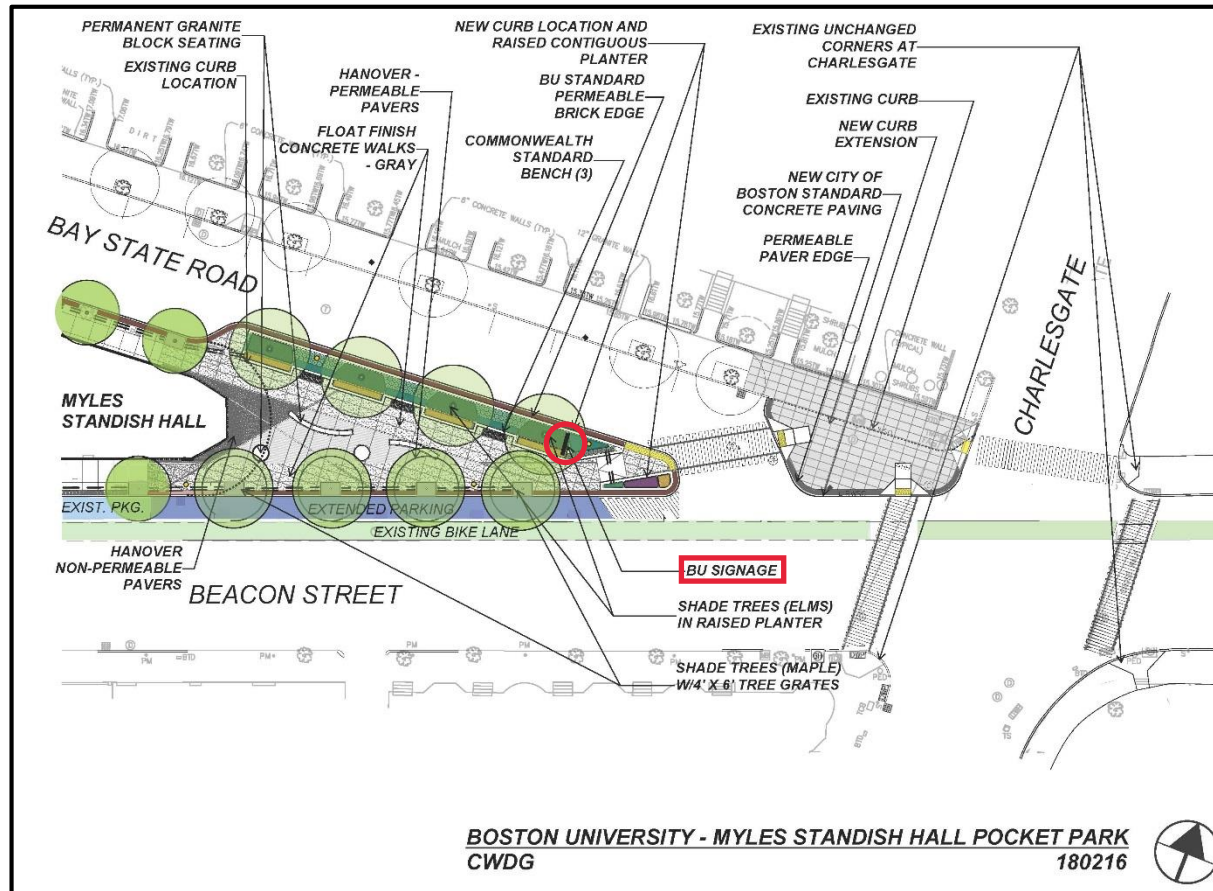

# Perspective View from Pedestrian Crossing at Bay State Road






# Birdseye View



# Sign Detail

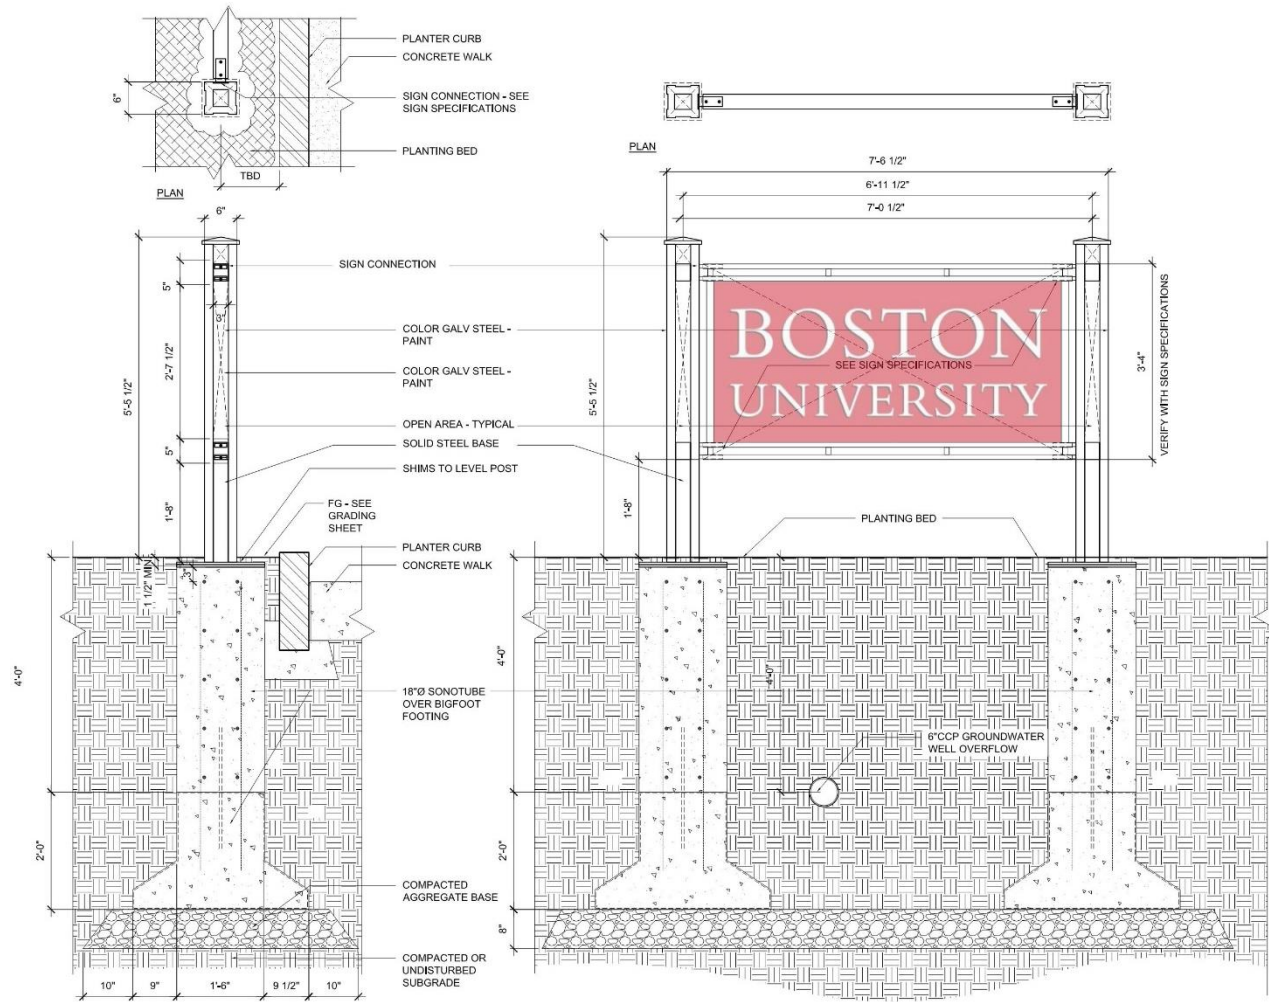

 BOSTON UNIVERSITY SIGN POST  
SCALE: 1" = 1'-0"



# Questions / Discussion

