


- 10-11 ARLINGTON ST

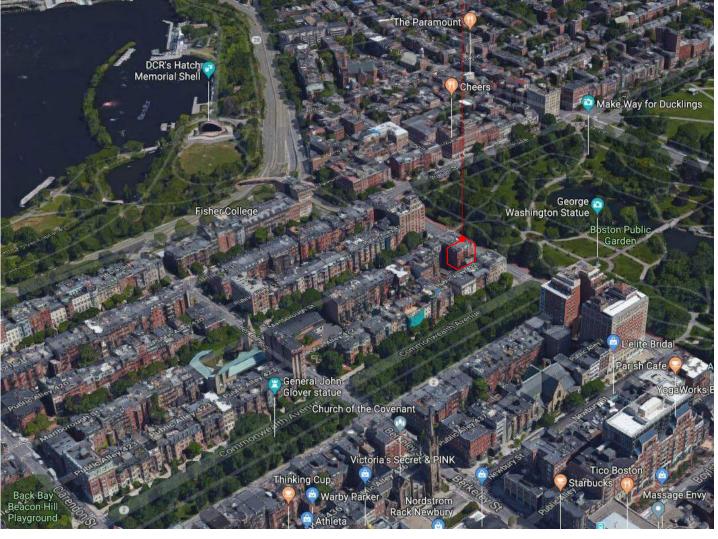

BIRD'S EYE

AERIAL

## EMBARC

#### SITE LOCATION

copyright: EMBARC Studio, LLC. C:\Users\mvanbrocklin\Documents\17038\_10-11 Arlington St\_SD\_mvanbrocklin.rvt

#### - 10-11 Arlington St





#### - 10-11 ARLINGTON STREET



ARLINGTON STREET LOOKING NORTHWEST



ARLINGTON STREET LOOKING SOUTHEAST



SITE CONTEXT

10-11 ARLINGTON ST BOSTON, MA





ALLEY CONDITION AT REAR OF 10-11 ARLINGTON STREET



— 10-11 ARLINGTON STREET

PUBLIC ALLEY 422 LOOKING EAST

- 10-11 ARLINGTON STREET



### **SITE CONTEXT**

copyright: EMBARC Studio, LLC. C:\Users\mvanbrocklin\Documents\17038\_10-11 Arlington St\_SD\_mvanbrocklin.rvt




#### PUBLIC ALLEY 422 LOOKING WEST

10-11 ARLINGTON ST BOSTON, MA

03



REAR FACADE - 10-11 ARLINGTON STREET

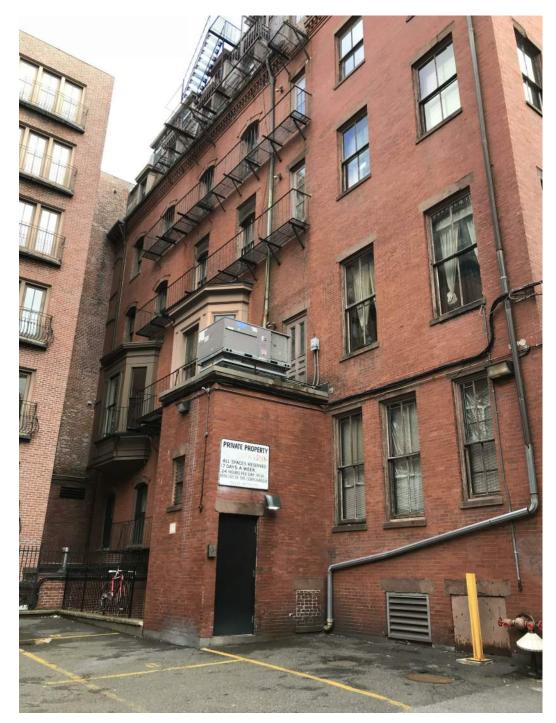

REAR FACADE - 10-11 ARLINGTON STREET



### **EXISTING CONDITIONS**

copyright: EMBARC Studio, LLC. C:\Users\mvanbrocklin\Documents\17038\_10-11 Arlington St\_SD\_mvanbrocklin.rvt



ALLEY FACADE - 10-11 ARLINGTON STREET

10-11 ARLINGTON ST BOSTON, MA








#### **EXISTING FRONT FACADE**

copyright: EMBARC Studio, LLC. C:\Users\mvanbrocklin\Documents\17038\_10-11 Arlington St\_SD\_mvanbrocklin.rvt

10-11 ARLINGTON ST BOSTON, MA



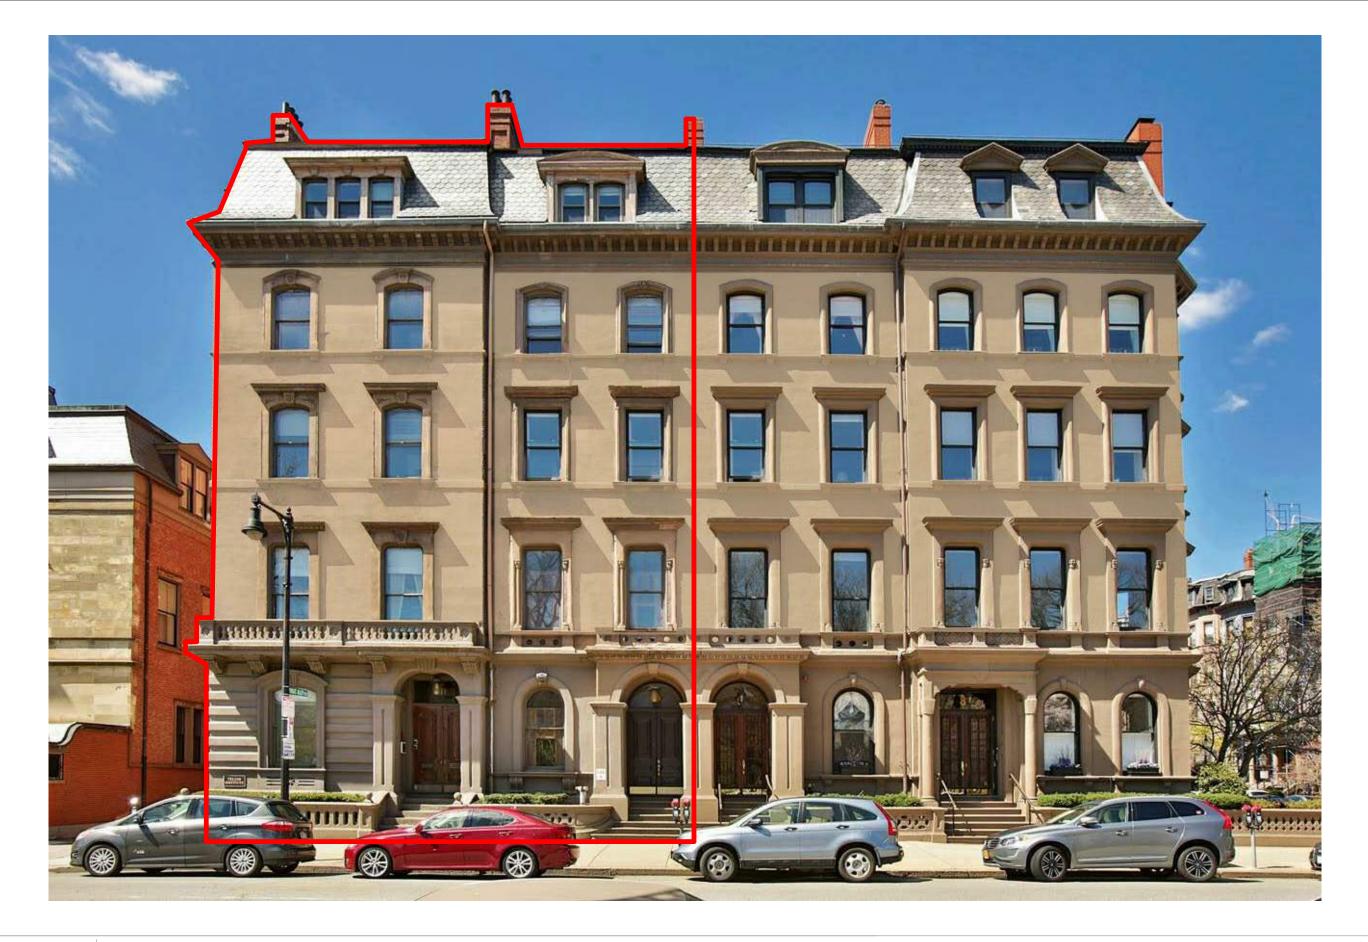




#### **PROPOSED FRONT FACADE**

copyright: EMBARC Studio, LLC. C:\Users\mvanbrocklin\Documents\17038\_10-11 Arlington St\_SD\_mvanbrocklin.rvt

10-11 ARLINGTON ST BOSTON, MA



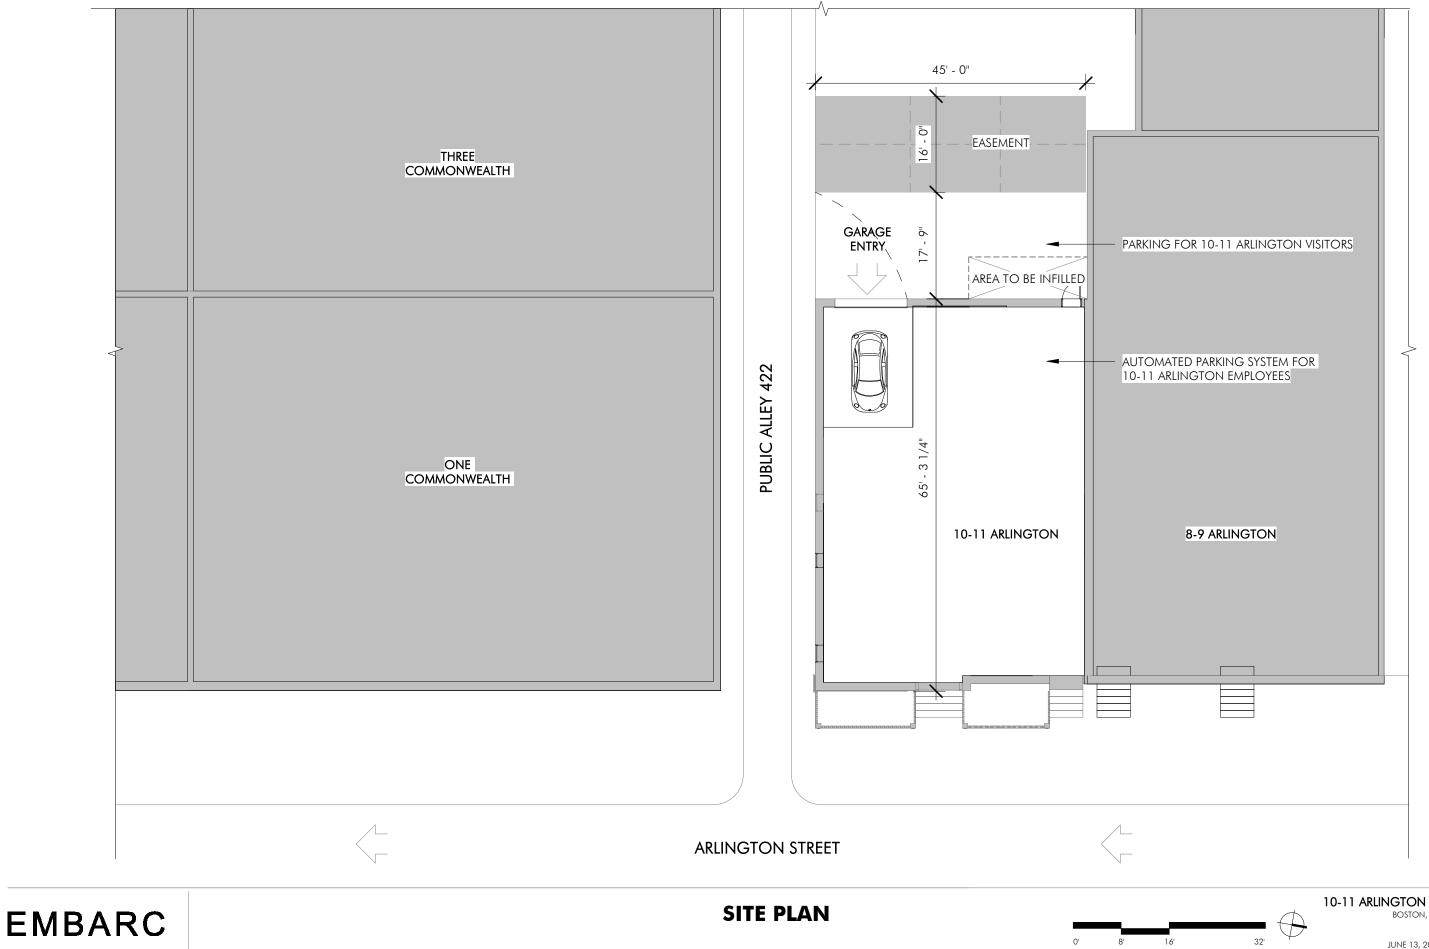

10-11 ARLINGTON ST BOSTON, MA





#### **ARLINGTON ST ELEVATION**





#### **PROPOSED ALLEY ELEVATION**

SCALE: 3/32" = 1'-0"

10-11 ARLINGTON ST BOSTON, MA





**EXISTING REAR ELEVATION** 

**EMBARC** 

SCALE: 3/32" = 1'-0"

10-11 ARLINGTON ST BOSTON, MA

10



**PROPOSED REAR ELEVATION** 

REPAIR AND RESTORE EXISTING SLATE ROOF, AS REQUIRED. REPLACE EXISTING GUTTERS WITH NEW COPPER GUTTERS

REPAIR REPOINT BRICK FACADE, AS

CUT BACK FIRE ESCAPES TO FIRST WINDOW. REPAIR AND RESTORE, AS REQUIRED. PAINT

REPLACE ALL EXISTING WINDOWS WITH NEW MARVIN ULTIMATE '2 OVER 2' WINDOWS IN EXISTING OPENINGS, TYPICAL

REPLACE EXISTING DOORS WITH NEW MARVIN ULTIMATE '2 OVER 2' WINDOWS IN EXISTING OPENINGS, TYPICAL

REPAIR AND RESTORE EXISTING ORIELS. PAINT HC-69.

REPAIR AND RESTORE ALL EXISTING SILLS AND LINTELS, TYP. PAINT HC-69.

(2) NEW WINDOWS IN ENLARGED MASONRY OPENINGS, CENTERED ON ABOVE WINDOWS

NEW WINDOW IN NEW MASONRY WALL

NEW WINDOWS. INFILL MASONRY WITH BRICK TO MATCH NEW GARAGE DOOR IN ENLARGED MASONRY OPENING NEW REAR EGRESS DOOR IN

SCALE: 3/32" = 1'-0"

10-11 ARLINGTON ST BOSTON, MA

11




EXISTING MASONRY ADDITION TO BE REMOVED.



EXISTING WOOD WINDOWS TO BE REPLACED. STONE SILLS TO BE REPAIRED AND RESTORED, AS REQUIRED. ROOFING TO BE REPAIRED AND RESTORED AS REQUIRED.



FACADE ELEMENTS

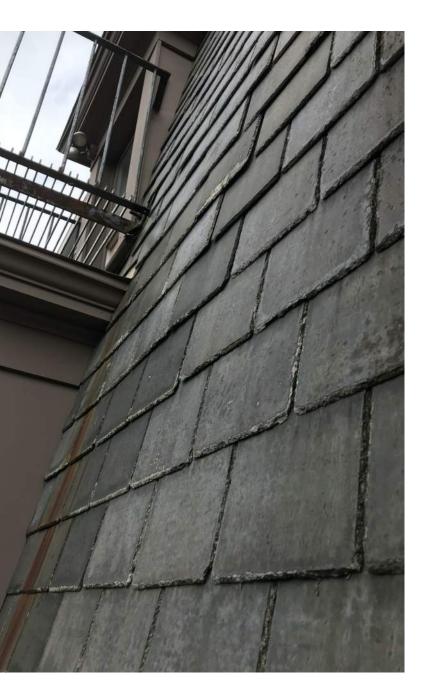

10-11 ARLINGTON ST BOSTON, MA

12



REPAIR AND RESTORE EXISTING CAST STONE, PAINT HC-69.



REPAIR AND RESTORE EXISTING STONE STOOP, PAINT HC-69 REPAIR AND RESTORE FRONT DOOR. REPLACE EXISTING PENDANT.



#### FACADE ELEMENTS



EXISTING FRONT STOOP TO BE REPAIRED AND RESTORED. PAINT HC-69.

10-11 ARLINGTON ST BOSTON, MA

13



GARAGE DOORS AT 1 COMMONWEALTH (ACROSS PUBLIC ALLEY 422)

GARAGE DOORS AT 3 COMMONWEALTH (ACROSS PUBLIC ALLEY 422)

10110




**GARAGE PRECEDENTS** 



10-11 ARLINGTON ST BOSTON, MA

14

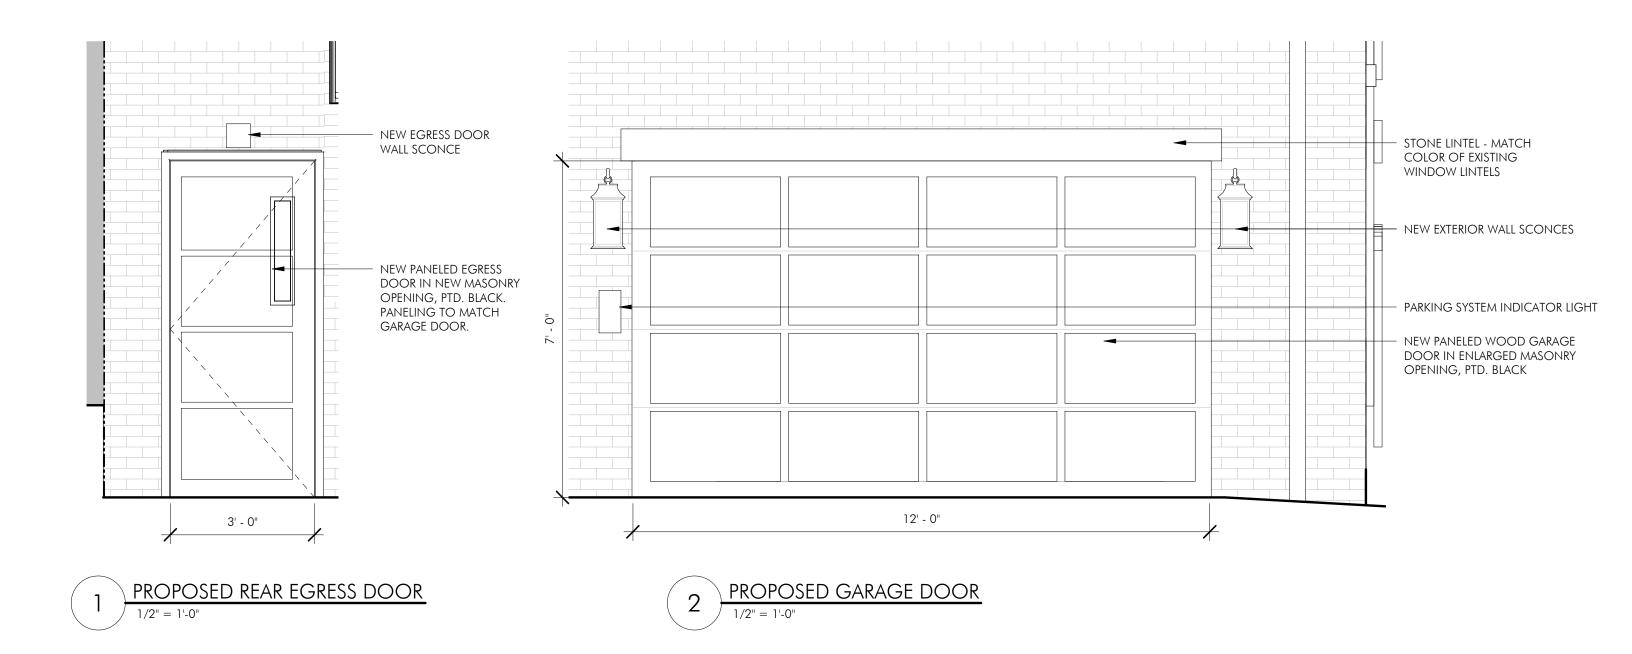

#### **PROPOSED GARAGE + REAR DOOR**




0'

/2" =	1'-0"	
0		

4'

#### 10-11 ARLINGTON ST BOSTON, MA

15

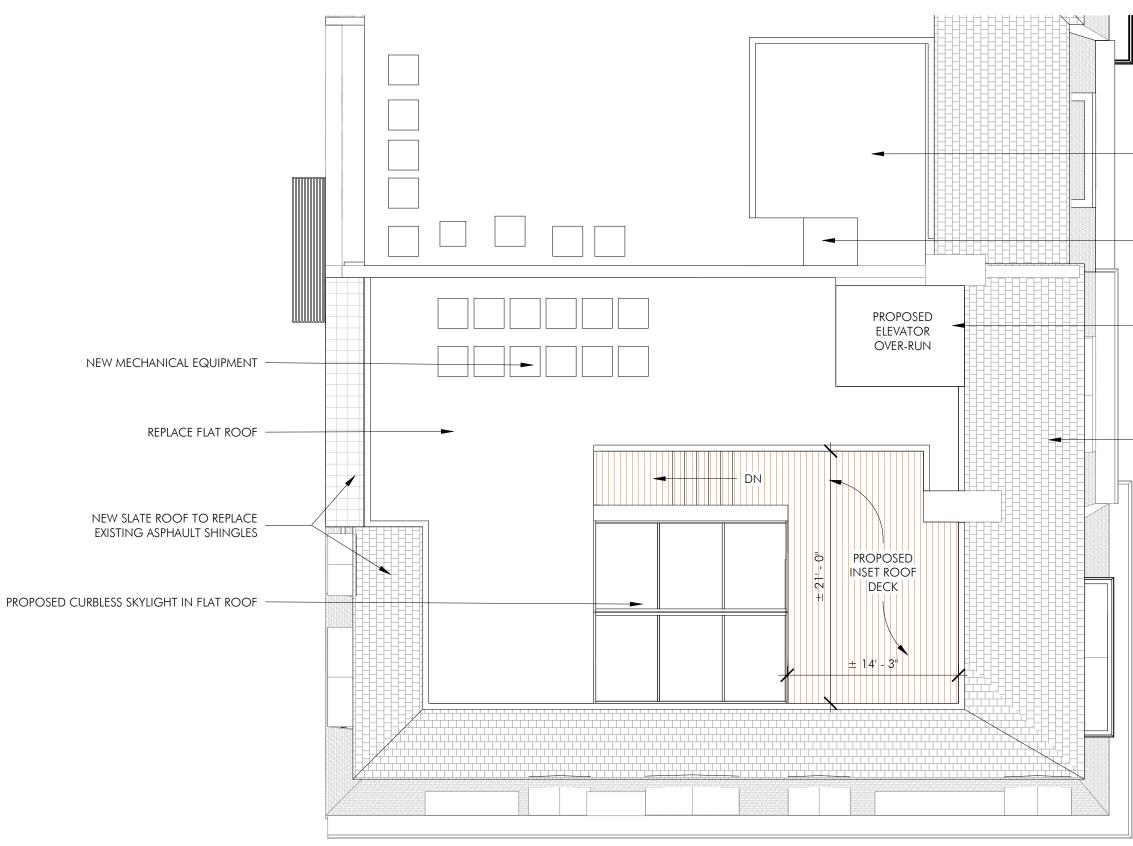




 EXISTING INSET ROOF D 8-9 ARLINGTON	DECK AT	
 EXISTING HEAD HOUSE 8-9 ARLINGTON	AT	
 STANDING-SEAM COPPI ELEVATOR OVER-RUN	ER CLAD	
 NEW SLATE ROOF TO RI EXISTING ASPHAULT SHII		
		ARLINGTON STREET

10-11 ARLINGTON ST BOSTON, MA



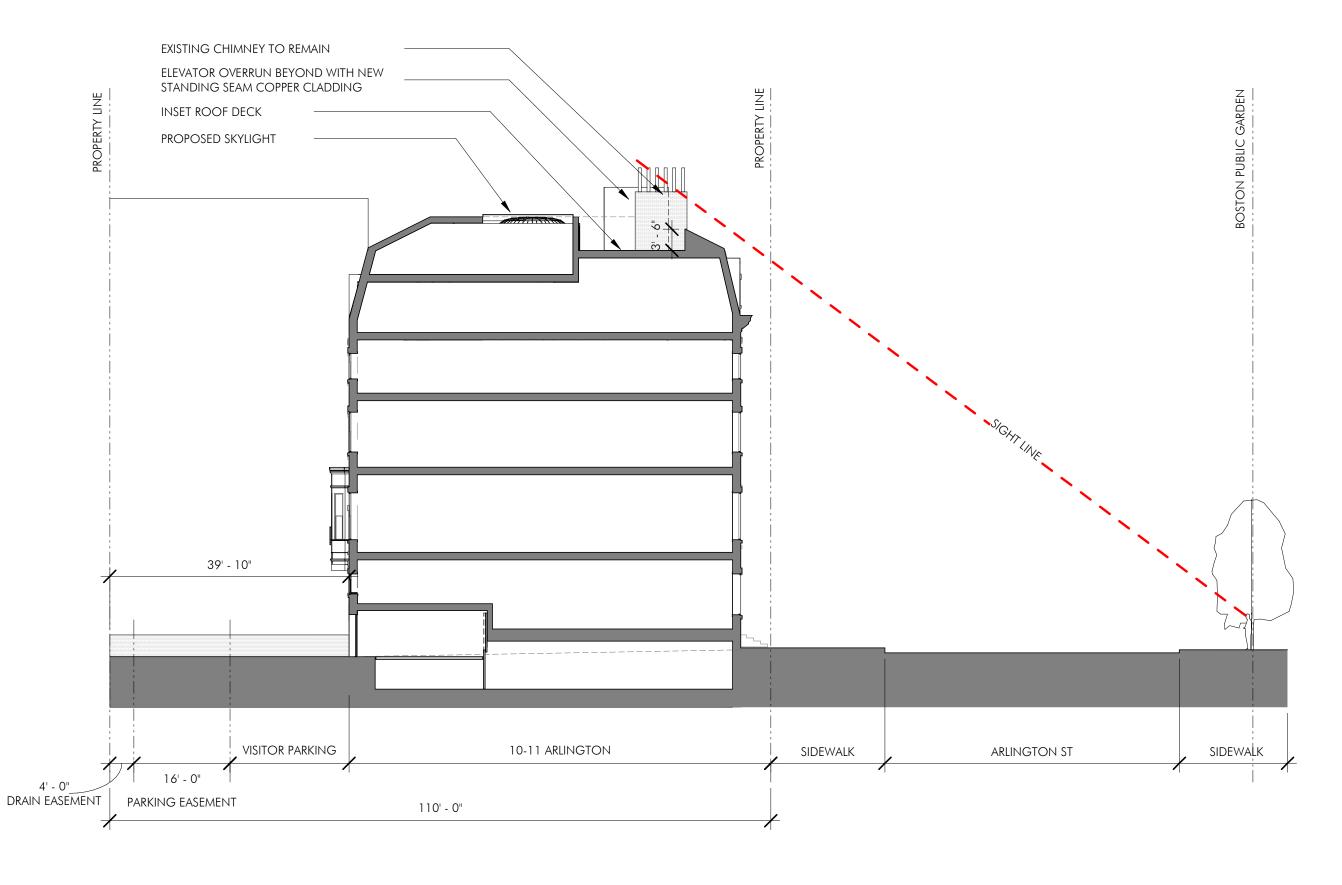

#### SIGHT LINE DIAGRAM

SCALE: 1/

0'


17	10-11 ARLINGTON ST BOSTON, MA		1/16" = 1'-0"
	JUNE 13, 2018	32'	16'



VIEW FROM MIDROOF OF 10-11 ARLINGTON STREET LOOKING WEST



VIEW FROM SE CORNER OF 10-11 ARLINGTON STREET LOOKING NW

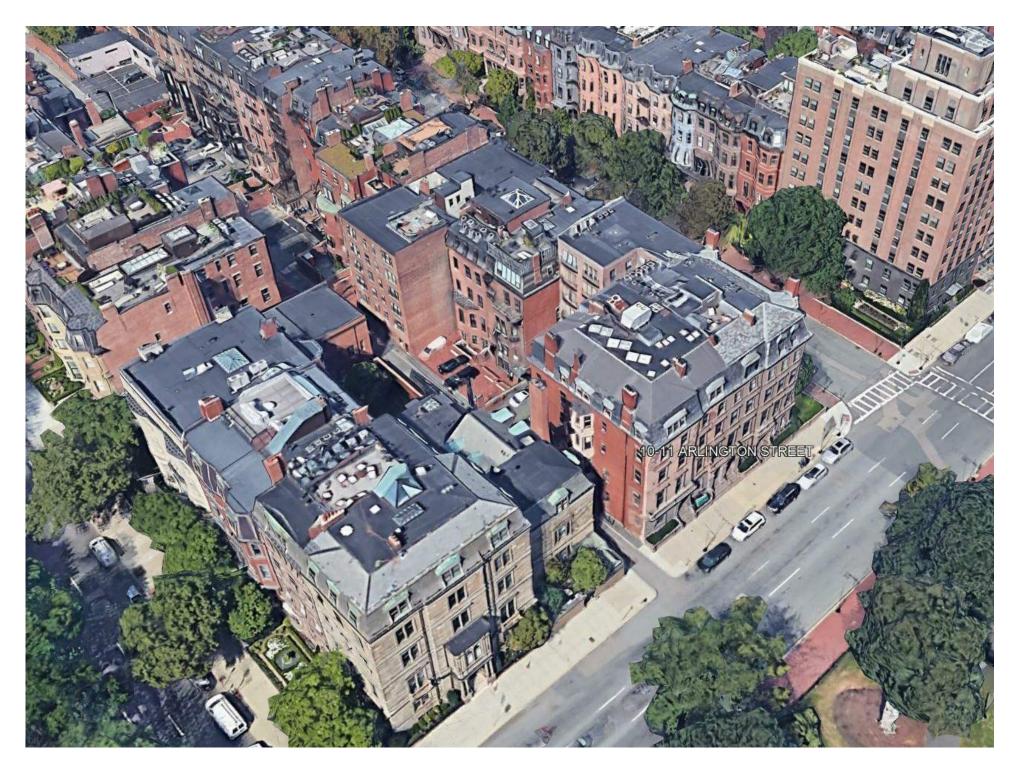

OVERHEAD VIEW OF 10-11 ARLINGTON STREET LOOKING NORTHWEST



#### **ROOFTOP VIEWS**

copyright: EMBARC Studio, LLC. C:\Users\mvanbrocklin\Documents\17038\_10-11 Arlington St\_SD\_mvanbrocklin.rvt

10-11 ARLINGTON ST BOSTON, MA




MAY 22, 2018



VIEW FROM NE CORNER OF 10-11 ARLINGTON STREET LOOKING WEST



VIEW FROM NW CORNER OF 10-11 ARLINGTON STREET LOOKING EAST

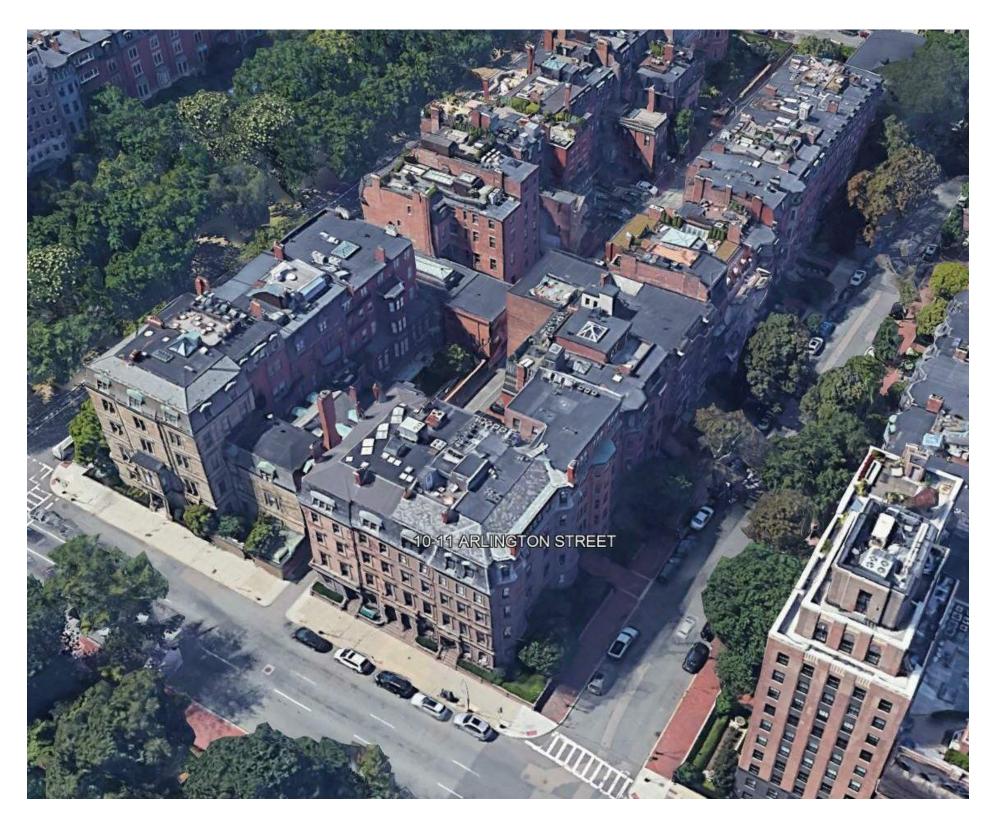

OVERHEAD VIEW OF 10-11 ARLINGTON STREET LOOKING SOUTHWEST



**ROOFTOP VIEWS** 

10-11 ARLINGTON ST BOSTON, MA




MAY 22, 2018

#### - TO REMAIN AND BE RESTORED





EXISTING NON-HISTORIC ORIEL SUPPORTED ON METAL BRACKETS

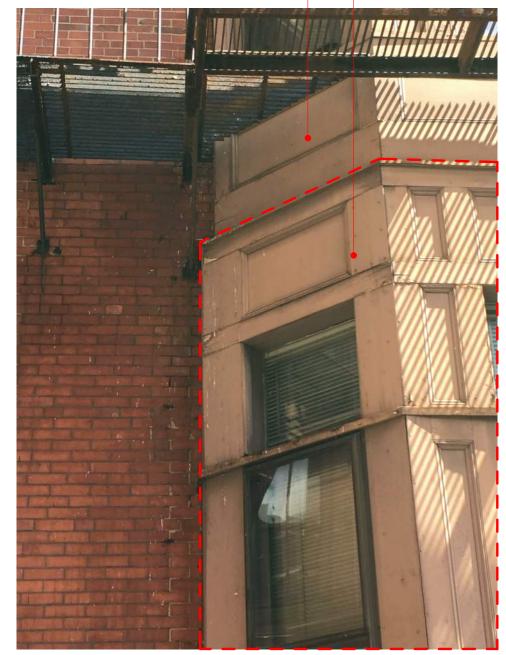

JUNCTION OF NON-HISTORIC ADDITION TO HISTORIC ORIEL



## EMBARC


**EXISTING REAR ORIEL** 



MATCHING SINGLE STORY ORIEL AT NEIGHBORING PROPERTY

10-11 ARLINGTON ST BOSTON, MA



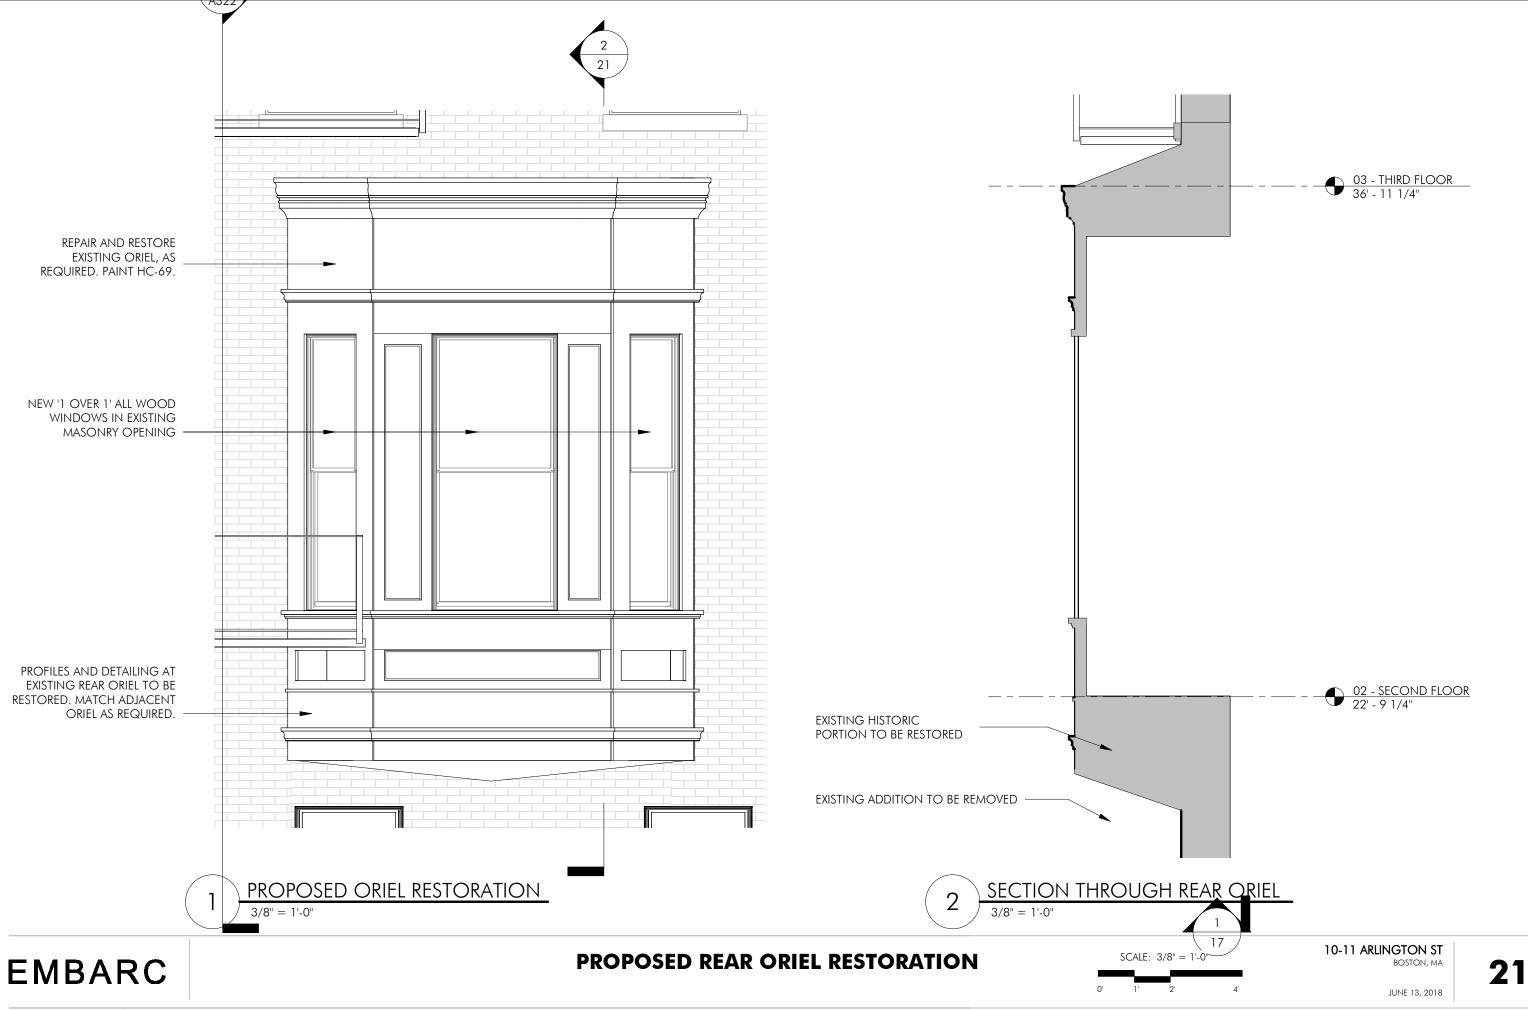



#### 9-11 ARLINGTON STREET CIRCA 1865 '1 OVER 1' AT 11 ARLINGTON | '2 OVER 2' AT 9-10 ARLINGTON

### **HISTORICAL FACADE PHOTOS**

**EMBARC** 

22

JUNE 13, 2018

10-11 ARLINGTON ST BOSTON, MA







#### **CURRENT WINDOW CONFIGURATION**

copyright: EMBARC Studio, LLC. C:\Users\mvanbrocklin\Documents\17038\_10-11 Arlington St\_SD\_mvanbrocklin.rvt

#### 10-11 ARLINGTON ST BOSTON, MA

23

# **10-11 ARLINGTON ST** BOSTON, MA

## **BACK BAY ARCHITECTURAL DISTRICT COMMISSION** JUNE 13, 2018



10-11 ARLINGTON, LLC





#### SHEET LIST

- 01 SITE LOCATION
- 02 SITE CONTEXT
- 03 SITE CONTEXT
- 04 EXISTING CONDITIONS
- EXISTING FRONT FACADE 05
- 06 PROPOSED FRONT FACADE
- 07 SITE PLAN
- 08 ARLINGTON ST ELEVATION
- PROPOSED ALLEY ELEVATION 09
- EXISTING REAR ELEVATION 10
- 11 PROPOSED REAR ELEVATION
- 12 FACADE ELEMENTS
- FACADE ELEMENTS 13
- 14 GARAGE PRECEDENTS
- PROPOSED GARAGE + REAR DOOR 15
- 16 PROPOSED ROOF PLAN
- 17 SIGHT LINE DIAGRAM
- **ROOFTOP VIEWS** 18
- **ROOFTOP VIEWS** 19
- 20 EXISTING REAR ORIEL
- 21 PROPOSED REAR ORIEL RESTORATION
- 22 HISTORICAL FACADE PHOTOS
- 23 CURRENT WINDOW CONFIGURATION
- 24 PROPOSED WINDOW CONFIGURATION

## **EMBARC**





#### **PROPOSED WINDOW CONFIGURATION**

copyright: EMBARC Studio, LLC. C:\Users\mvanbrocklin\Documents\17038\_10-11 Arlington St\_SD\_mvanbrocklin.rvt

10-11 ARLINGTON ST BOSTON, MA

24