



125 PEARL STREET

MICHELE INTERNATIONAL
Boston - Ireland - California

Color. Clarity. Detail.

View of Pearl Street



121 High Street Existing Cornice



121 High Street View of Existing Cornice



131 BURKE STREET
 NASHUA, NH
 03060
 TEL: 877-367-6201

PROJECT TITLE:

121 HIGH STREET,
 BOSTON,
 MA 02110

CLIENT:

GLANZ PROPERTIES

SHEET TITLE:

ELEVATION & SECTION
 SHOWING EXISTING
 CONDITIONS.

REVISIONS

BY	REV NO.	DATE
EK	REV 1	09-20-2018

PROJECT NO.:

PIECE NO.:

QUANTITY:

WEIGHT:




DRAWN BY: EK

SCALE: AS NOTED

DATE: 08-24-2018

SHEET NO.:

A-1

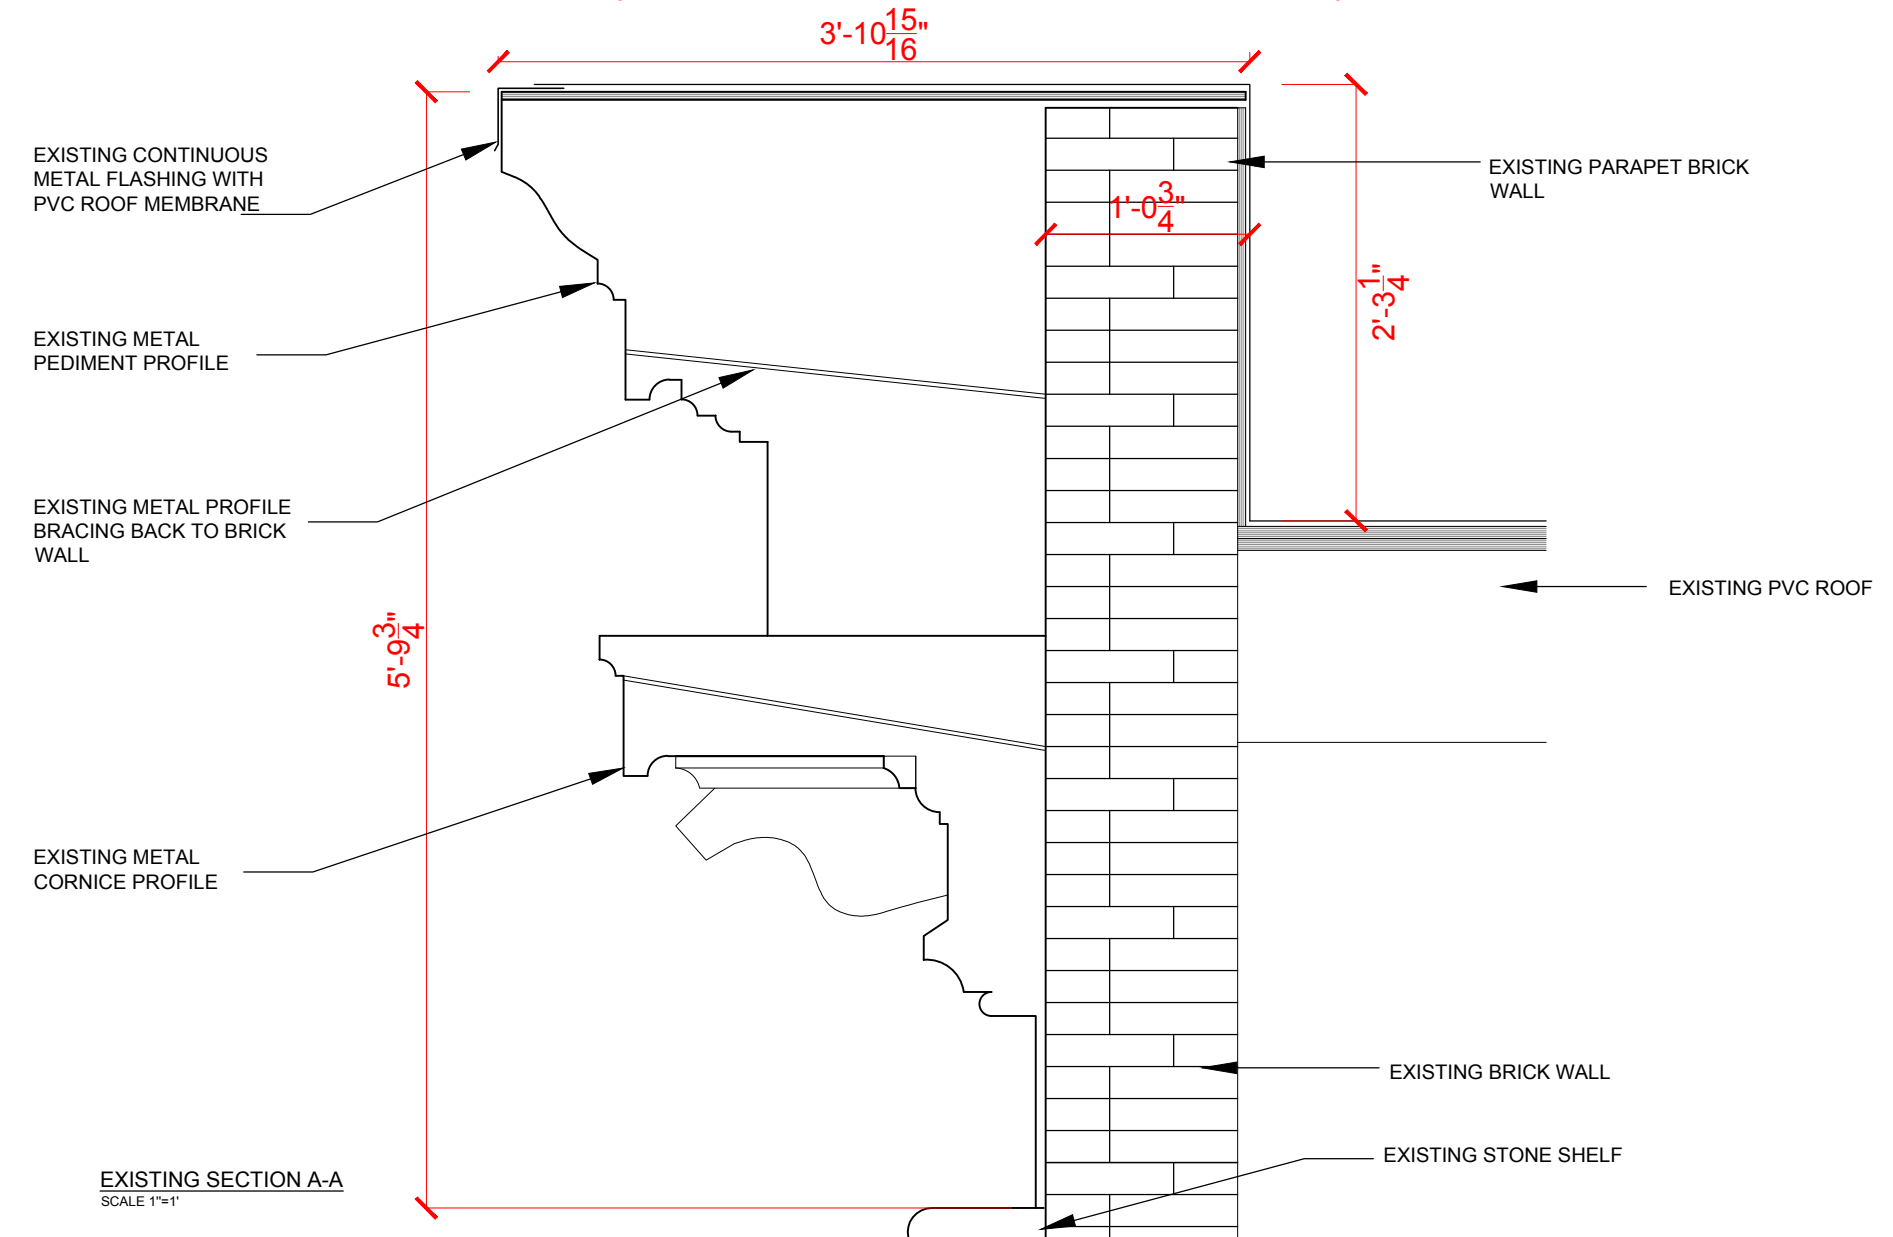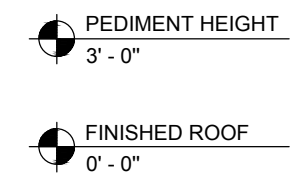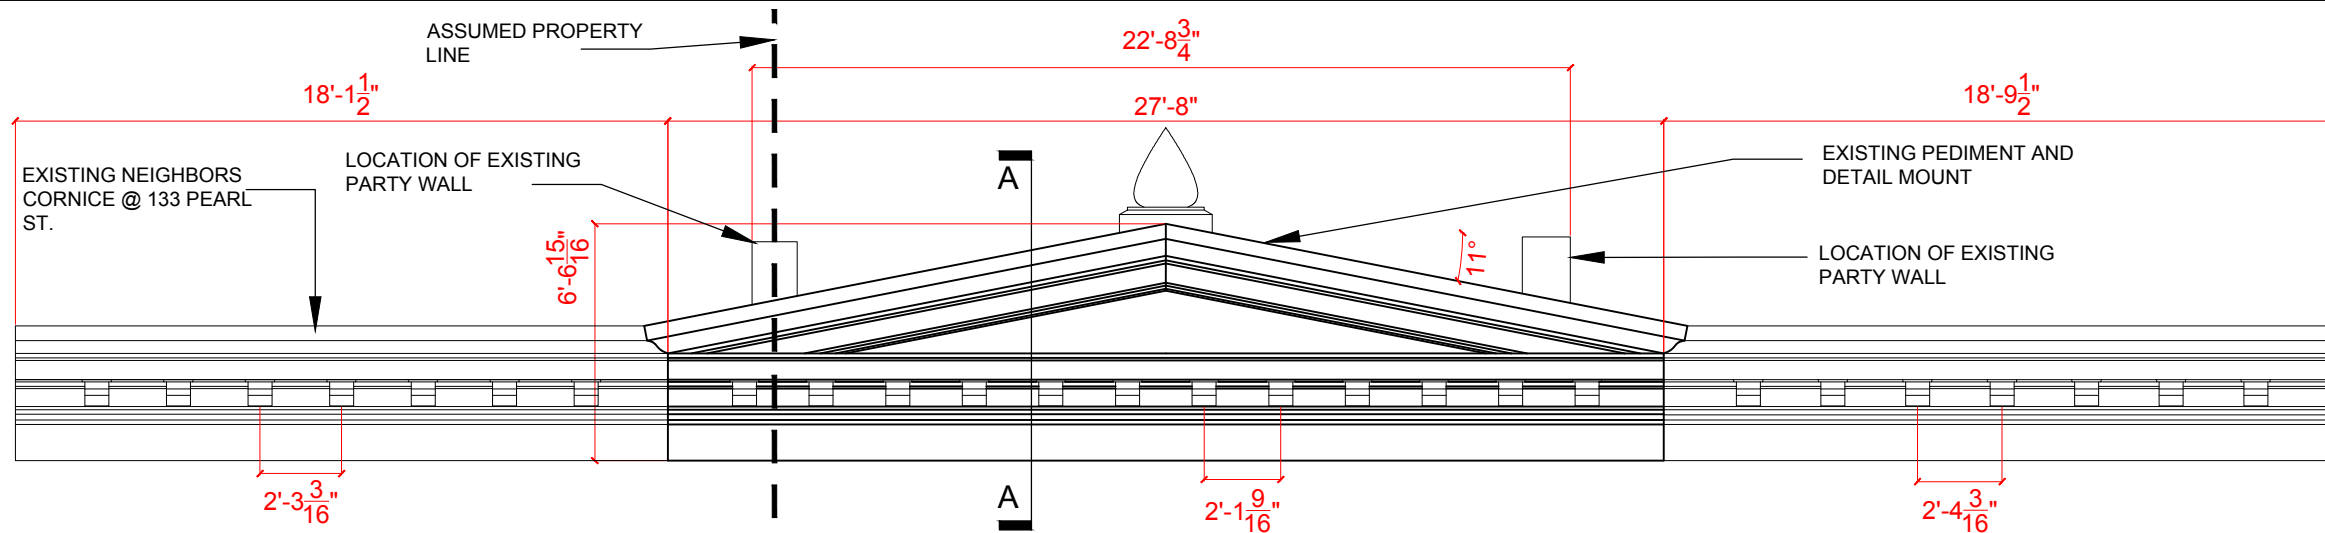

APPROVAL DATE:

CUSTOMER APPROVAL STAMP:



131 BURKE STREET
 NASHUA, NH
 03060
 TEL: 877-367-6201

PROJECT TITLE:

121 HIGH STREET,
 BOSTON,
 MA 02110

CLIENT:

GLANZ PROPERTIES

SHEET TITLE:

ELEVATION & SECTION

REVISIONS

BY	REV NO.	DATE
EK	REV 1	09-20-2018

PROJECT NO.:

PIECE NO.:

QUANTITY:

WEIGHT:


DRAWN BY: EK

SCALE: AS NOTED

DATE: 08-24-2018

SHEET NO.:

A-2

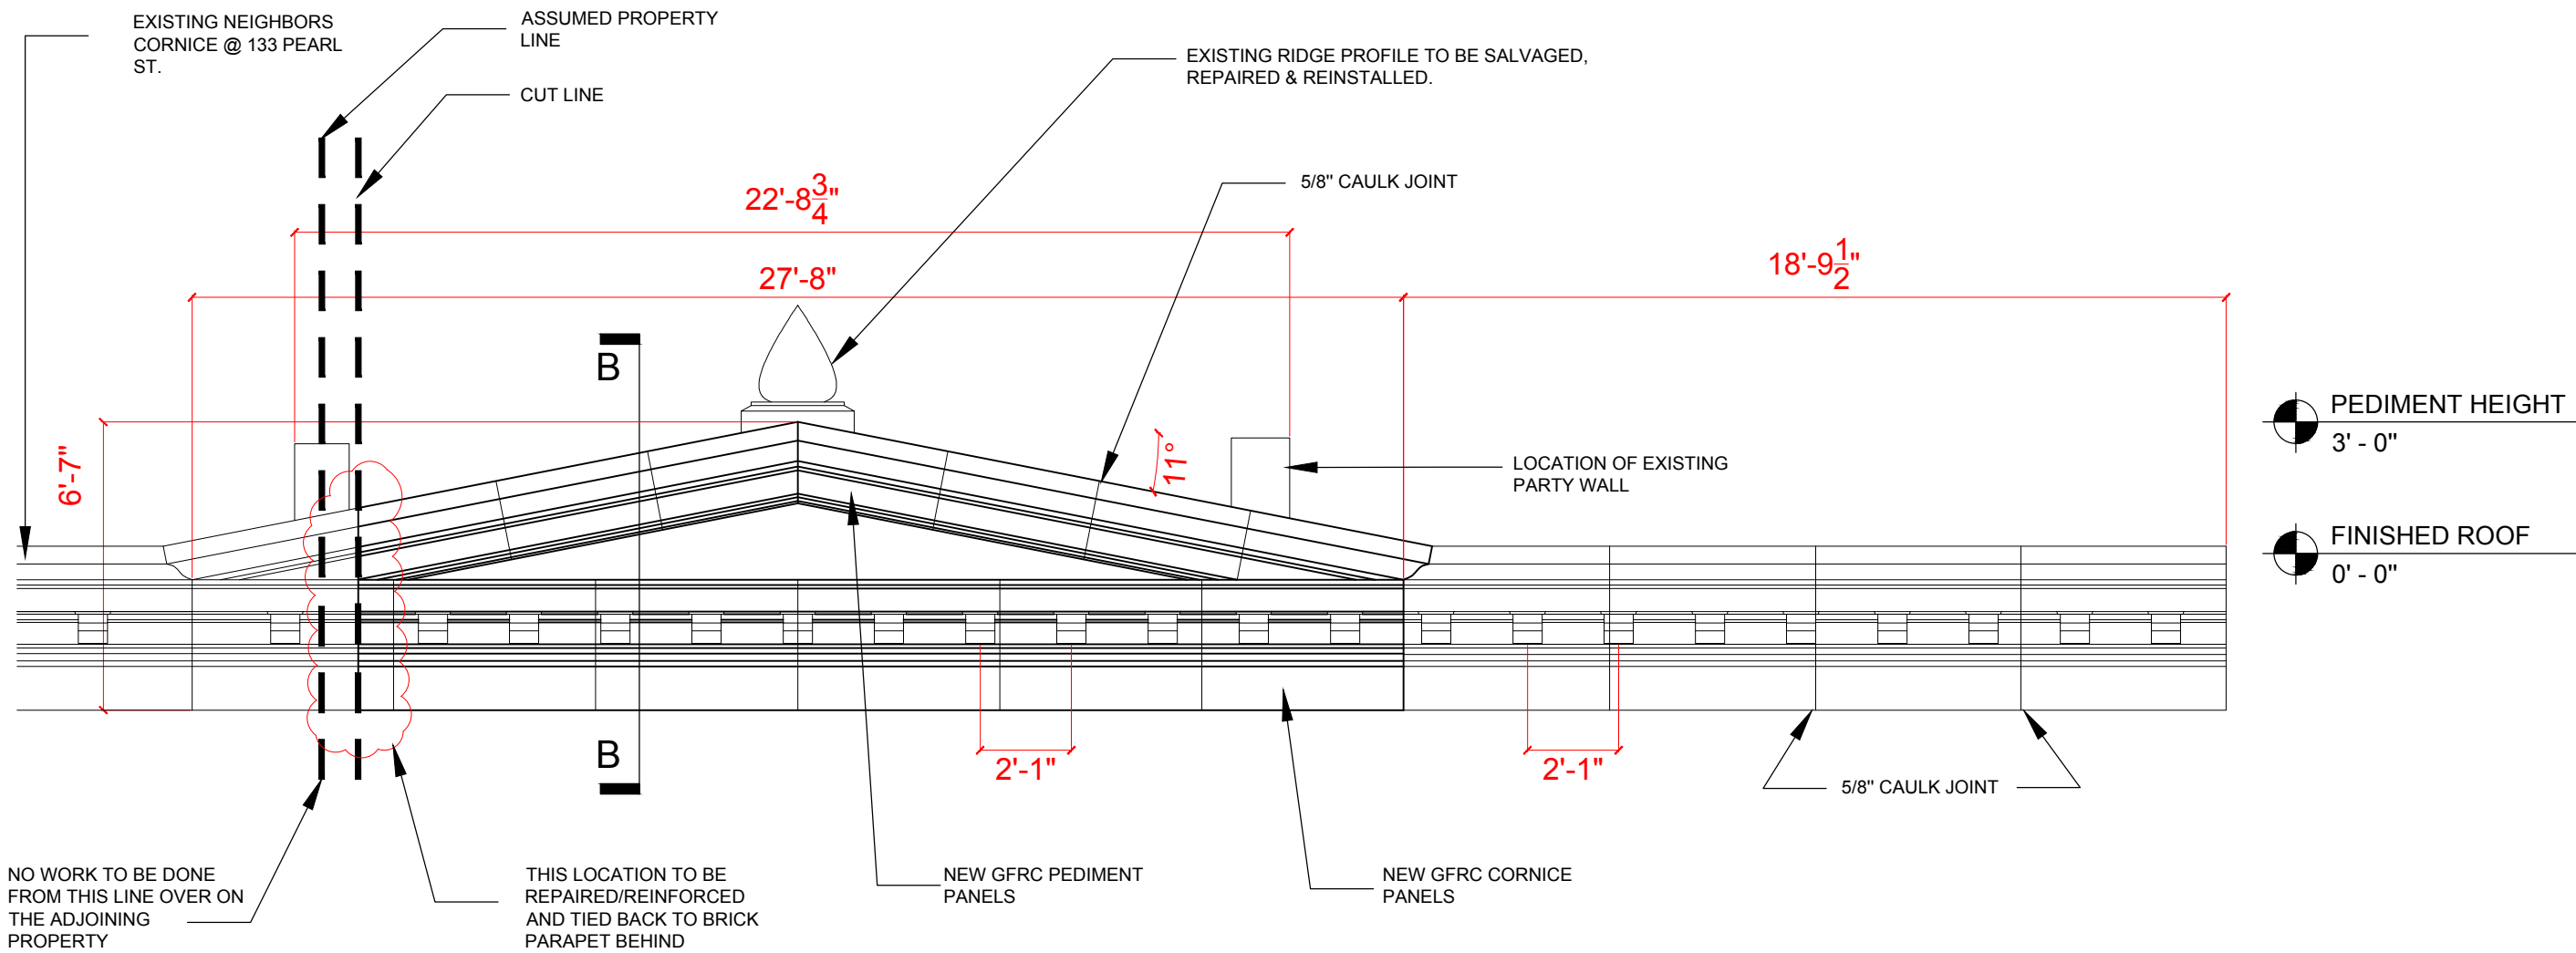

PEDIMENT HEIGHT
 3' - 0"

 FINISHED ROOF
 0' - 0"


EXISTING ELEVATION
 SCALE 3/16"=1'

APPROVAL DATE:

CUSTOMER APPROVAL STAMP:

PROJECT TITLE:

121 HIGH STREET,
 BOSTON,
 MA 02110

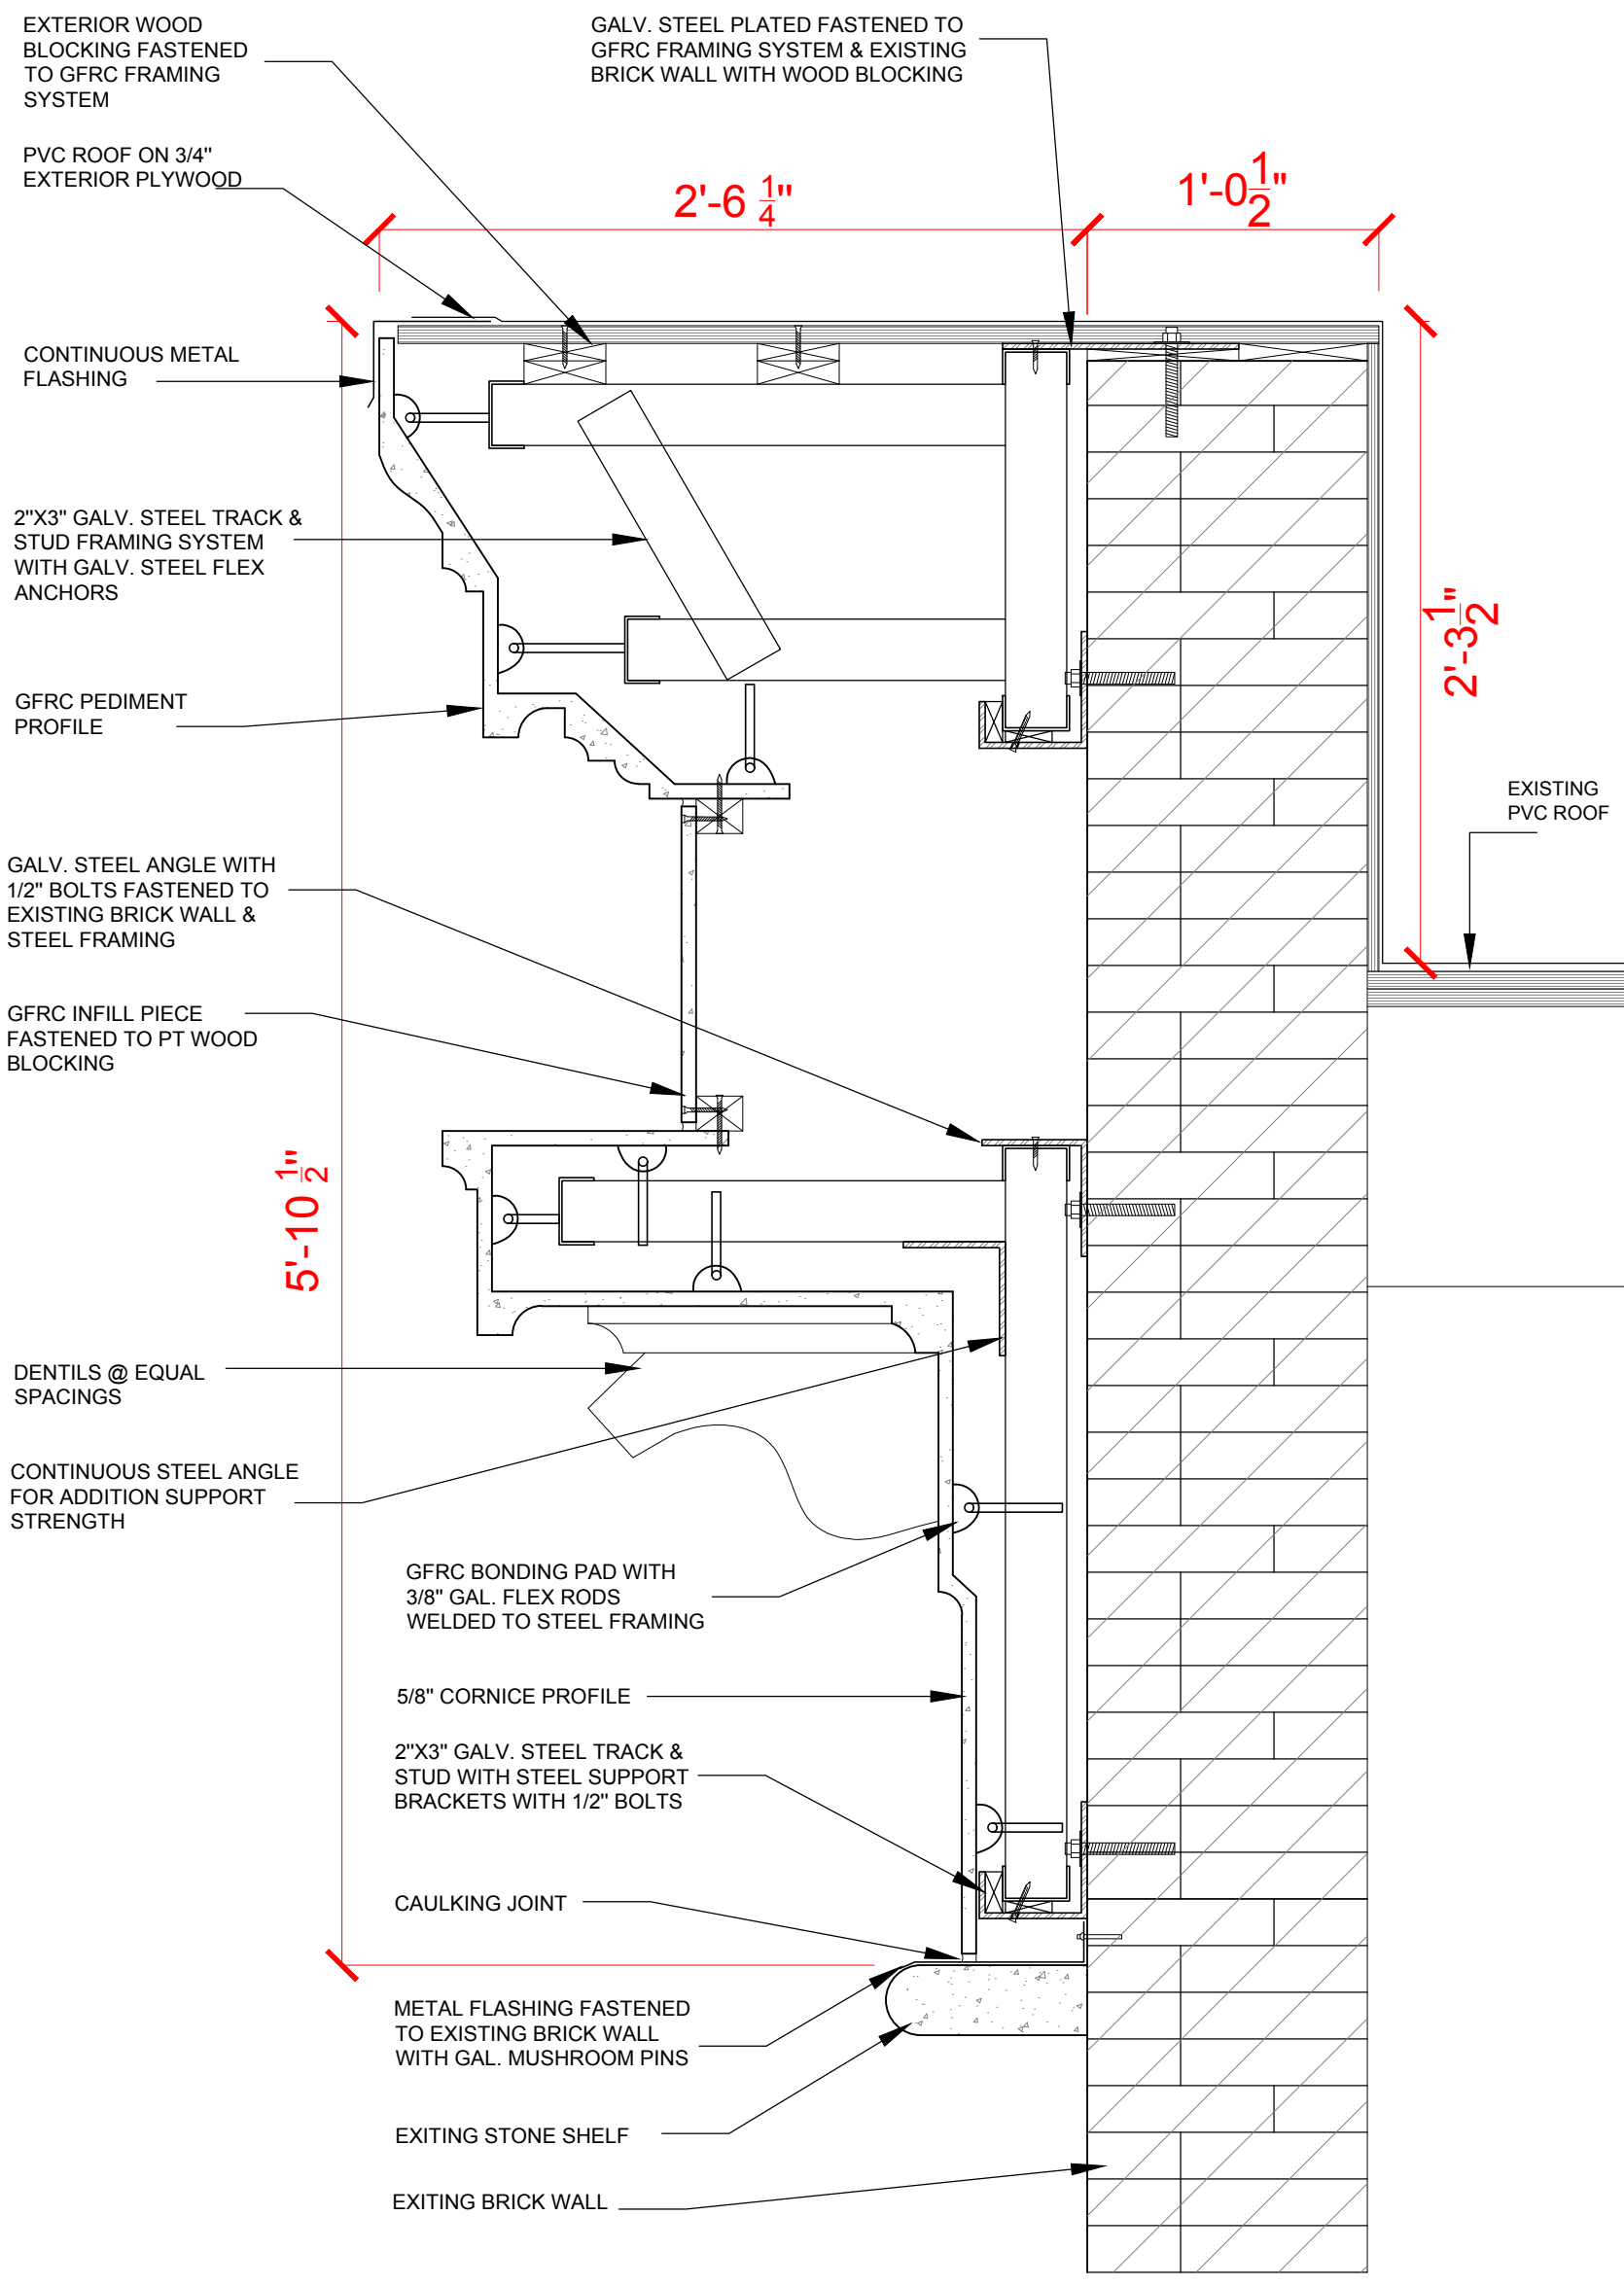

SECTION B-B
 SCALE 1 1/2" = 1'

CLIENT:

GLANZ PROPERTIES

SHEET TITLE:

SECTION B-B

REVISIONS

BY	REV NO.	DATE
EK	REV 1	09-20-2018

PROJECT NO.:

PIECE NO.:

QUANTITY:

WEIGHT:

DRAWN BY: EK

SCALE: AS NOTED

DATE: 08-24-2018

SHEET NO.:

A-3

ALL PROPOSED FABRICATION & CONSTRUCTION
 DETAILS ARE PRELIMINARY AND MAY CHANGE
 BASED ON A REVIEW BY A STRUCTURAL
 ENGINEER

APPROVAL DATE:

CUSTOMER APPROVAL STAMP:

