


1
1
 PLAN VIEW - SITE  
 SCALE  $3/16" = 1'-0"$

2
1
 SIDE ELEVATION  
 SCALE  $1/4" = 1'-0"$

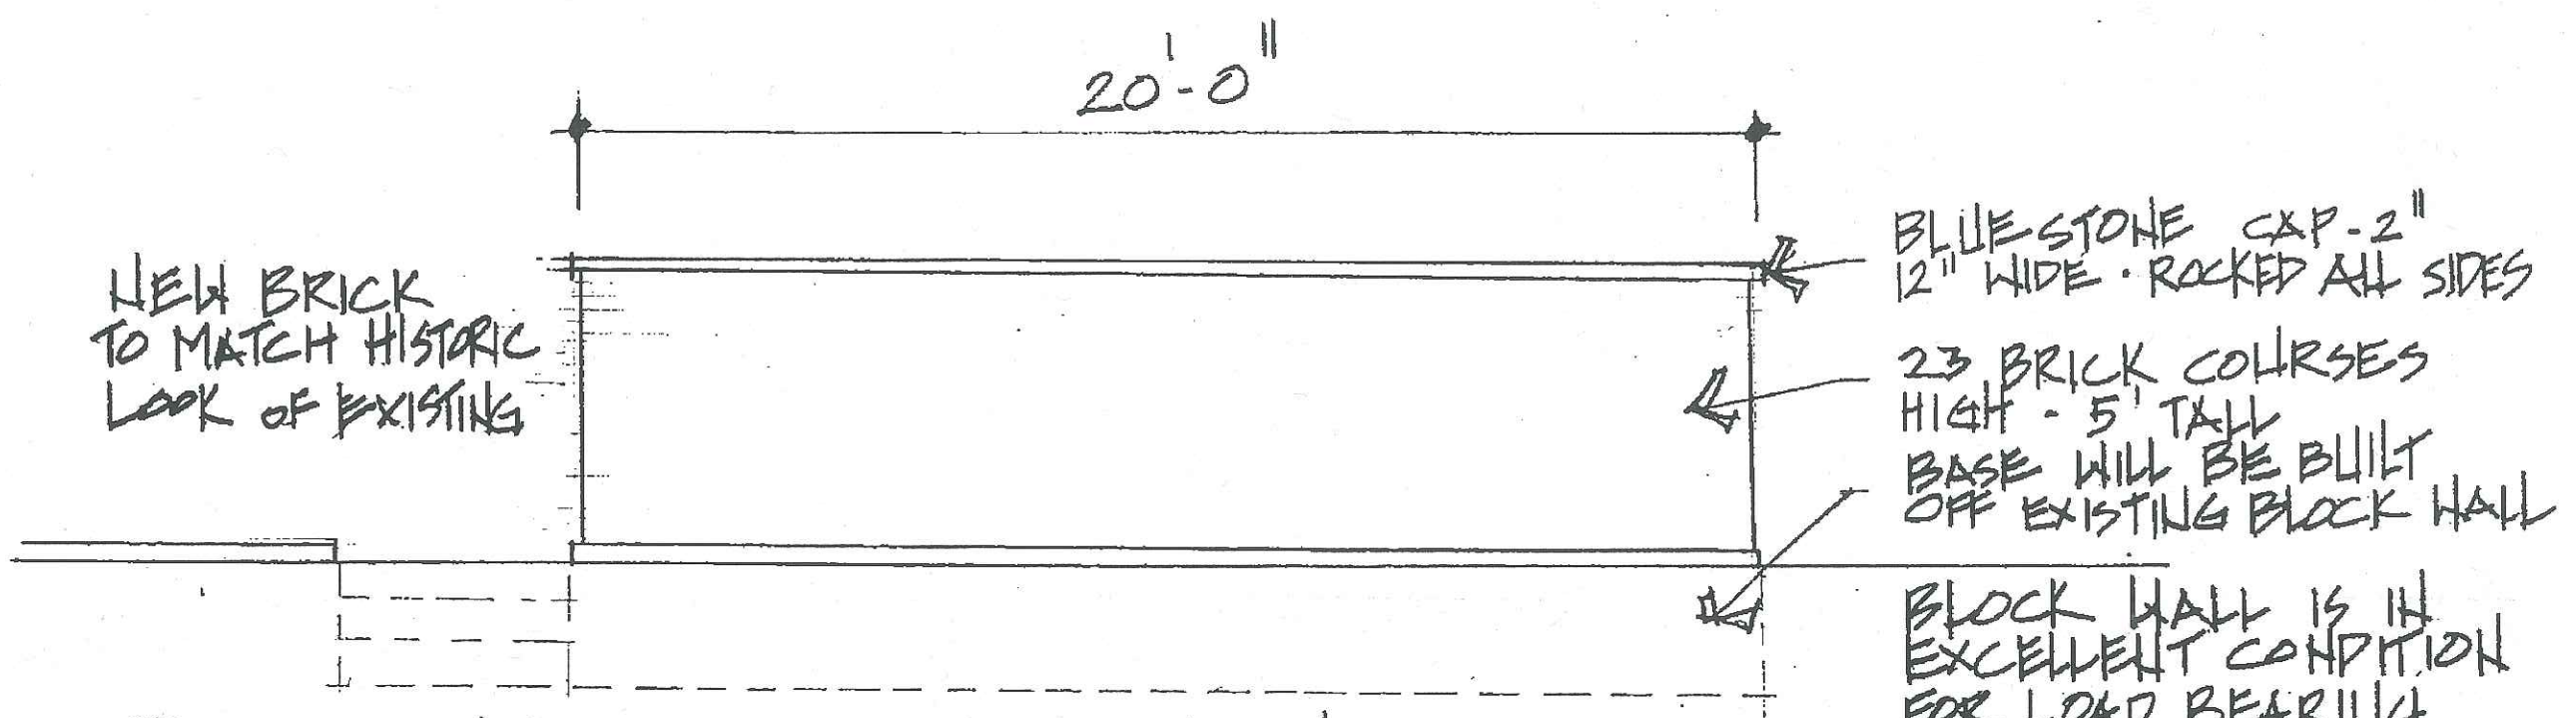


3
1
 ENTRANCE ELEVATION  
 SCALE  $1/4" = 1'-0"$


MELBERG RESIDENCE  
 400 MARLBOROUGH UNIT 1

# DESIGN OF BRICK WALL AT 400 MARLBOROUGH ST. #1 (ROCK ALLEY)

Side view

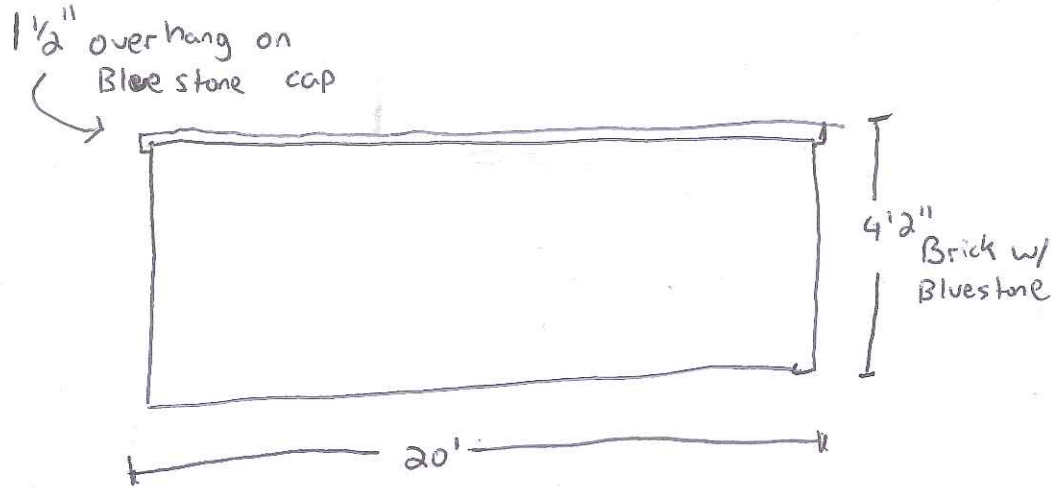


Top view

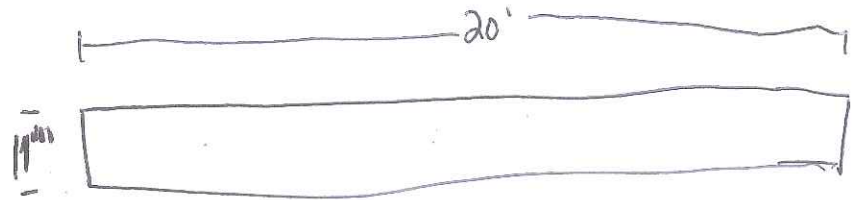

Isometric View

\* Base will be built off the existing block wall.

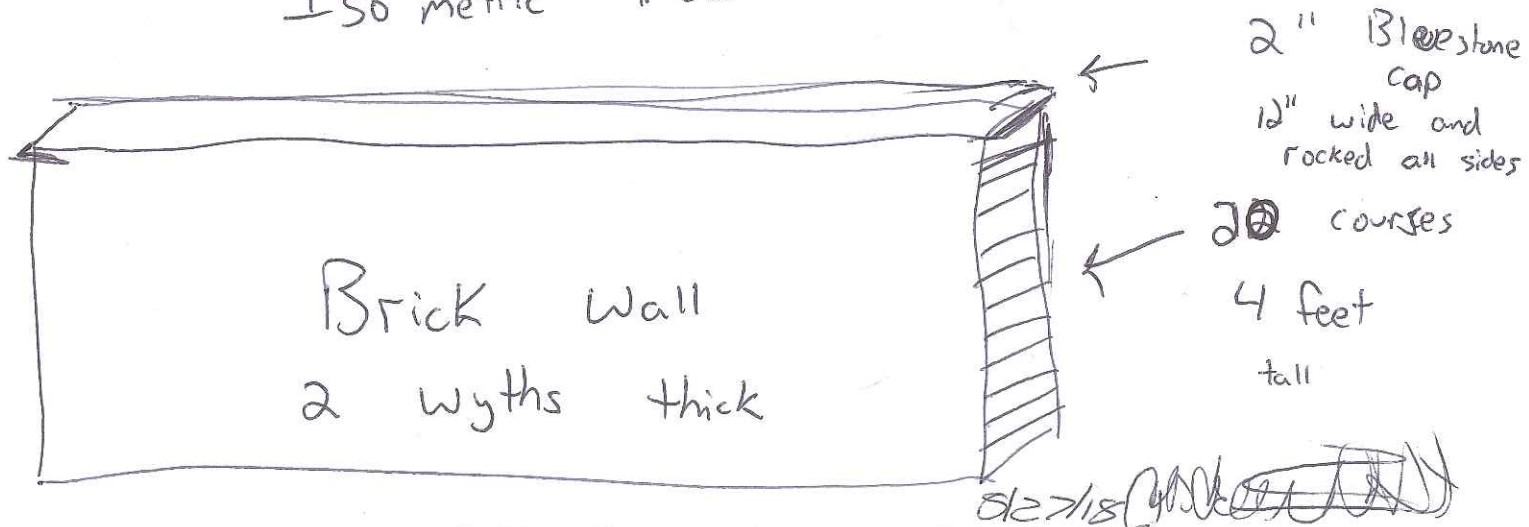



THIS IS AN EXAMPLE  
OF WHAT THE WALL  
WILL LOOK LIKE WHEN  
COMPLETED.

THIS EXAMPLE IS  
FROM 389 MARLBOROUGH ST.