



30

PARKING BY PERMIT ONLY
NO PARKING 11:30 AM TO 2:00 PM
NO PARKING 7:00 PM TO 11:00 PM





1093



TOYOTA TUNDRA
TUNDRA

51C W46

4x4

WARNING
Security
Cameras In Use

1. Proposed painted metal ladder to existing raised first floor fire escape landing. Color to match existing fire escape.
2. Proposed solid stained wood louver fence and painted metal frame with door to secure fire escape ladder.
3. Trench parking area asphalt for installation of new sprinkler service. replace to match existing.
4. Re-paint existing fence

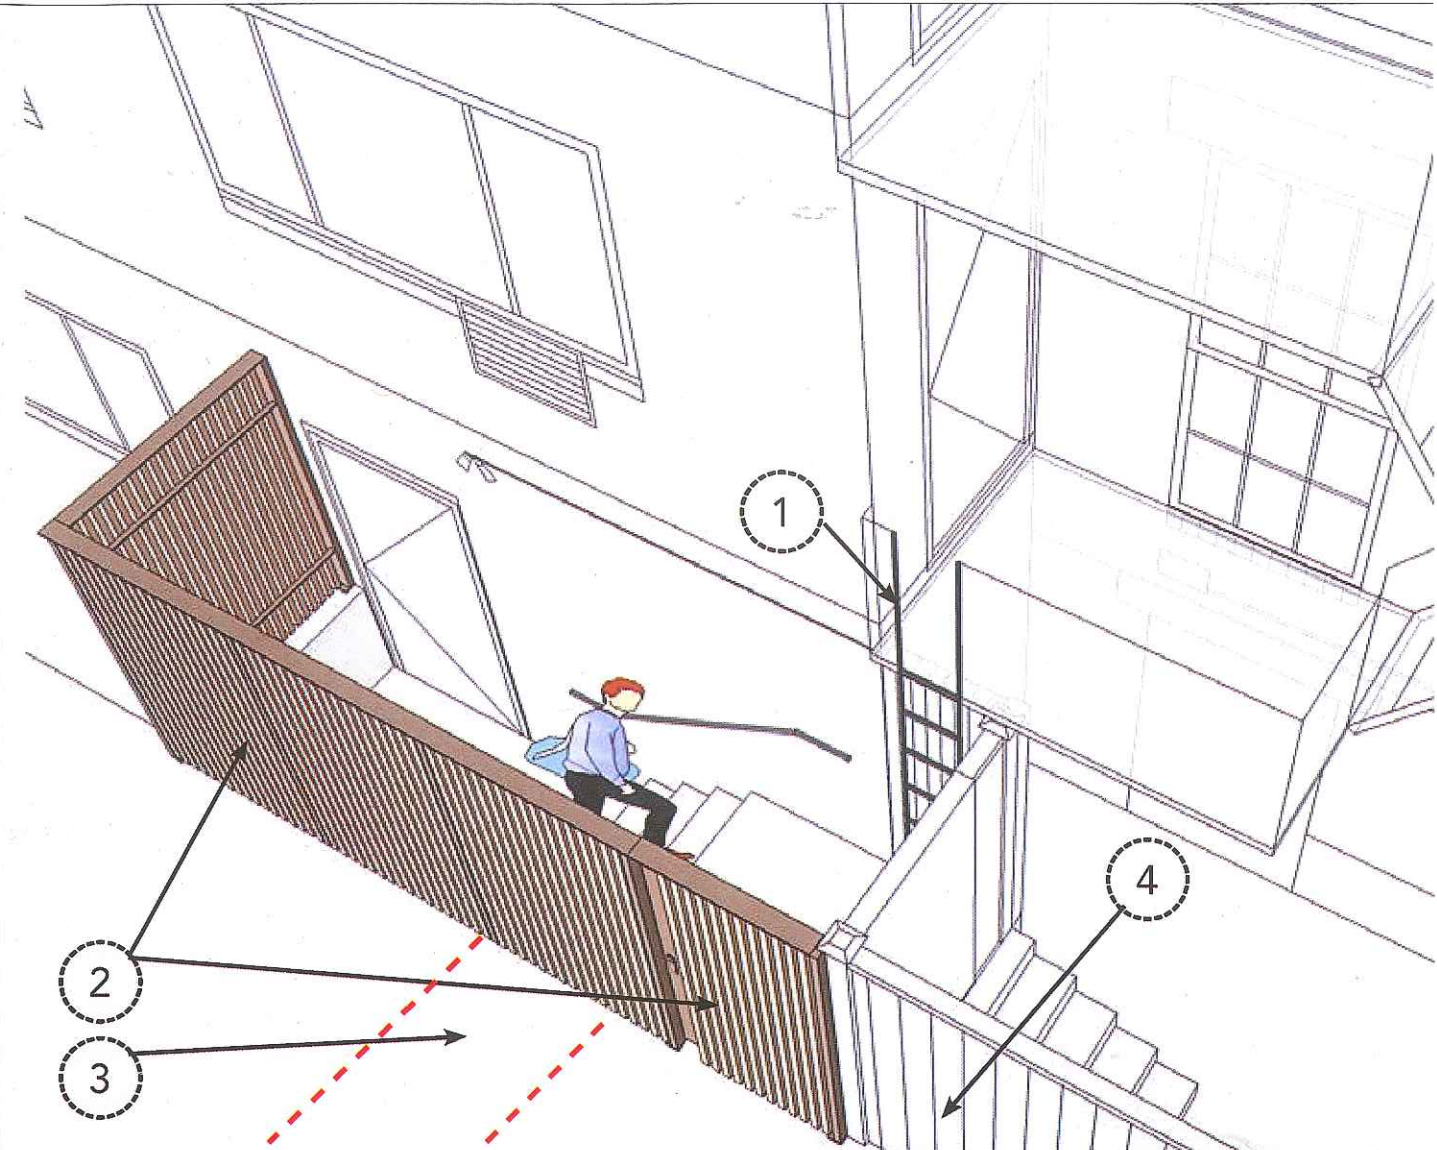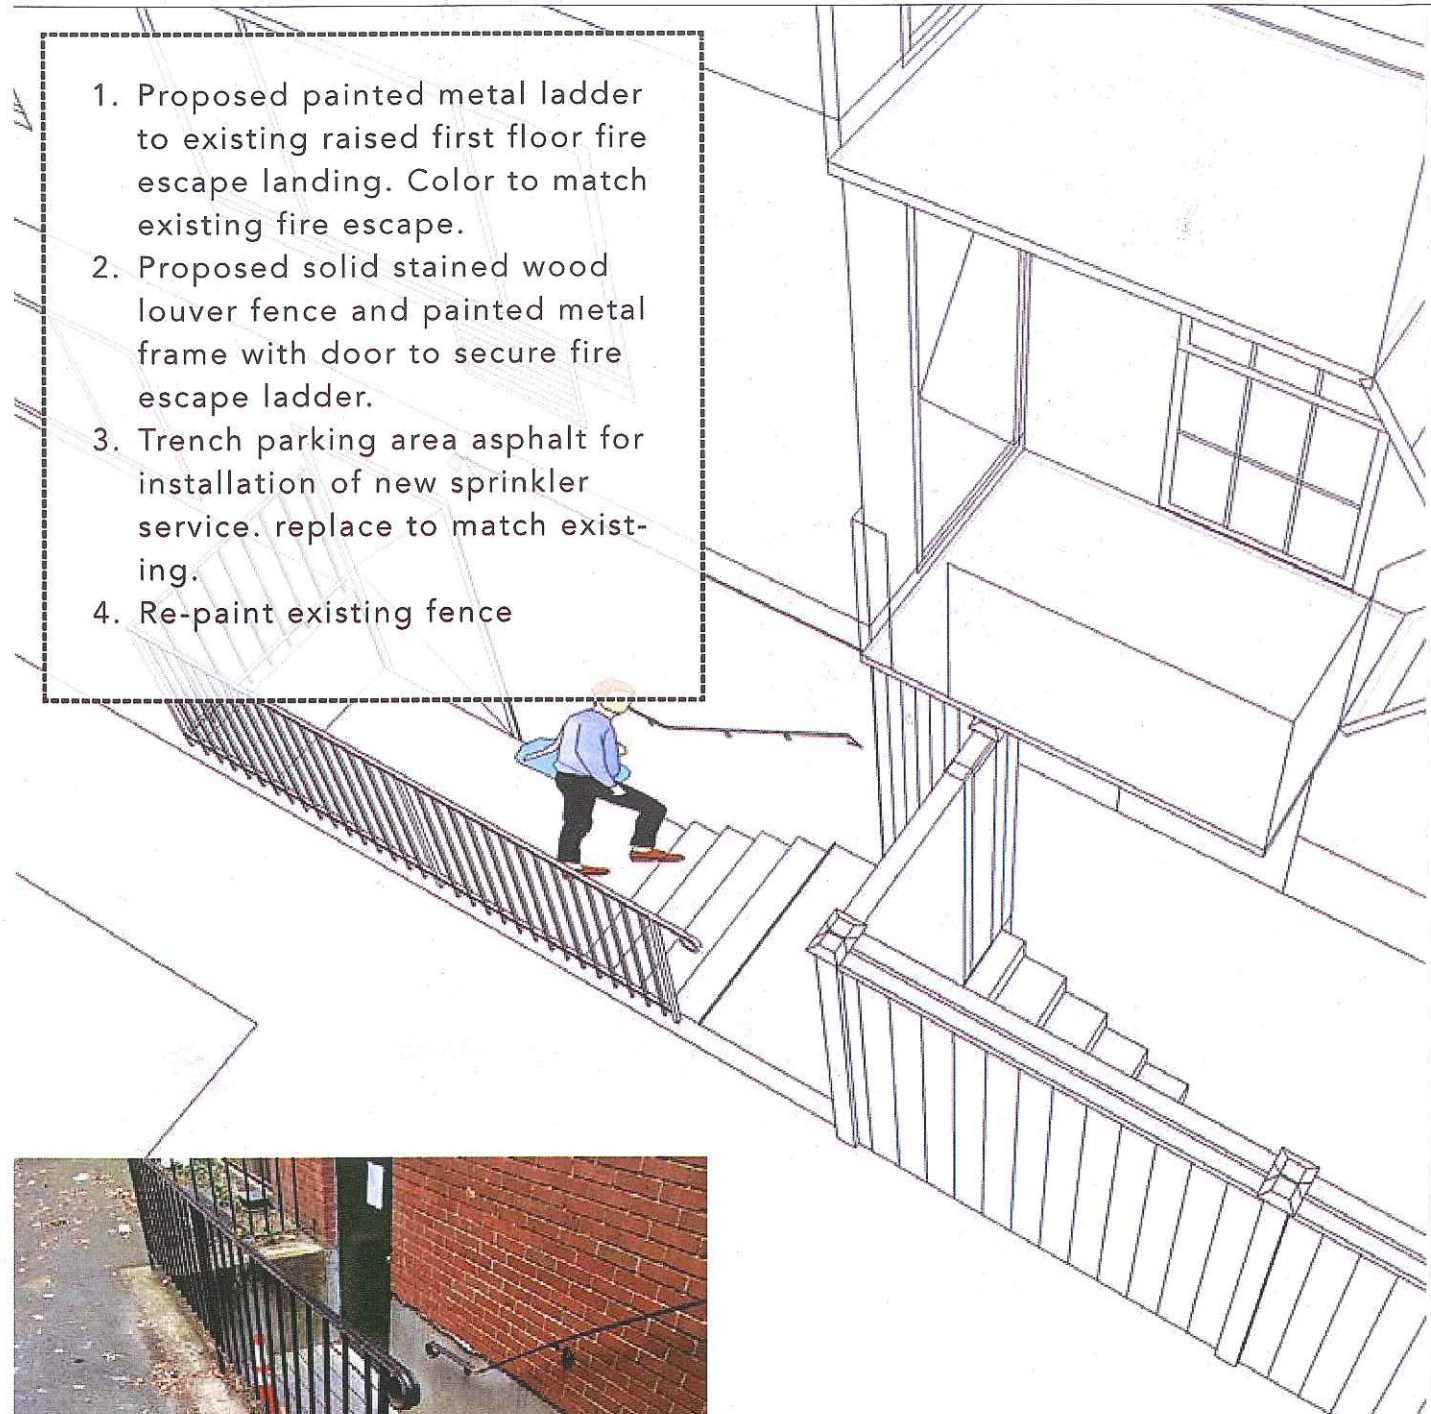


Existing




Proposed fence precedents and 3d model



Existing

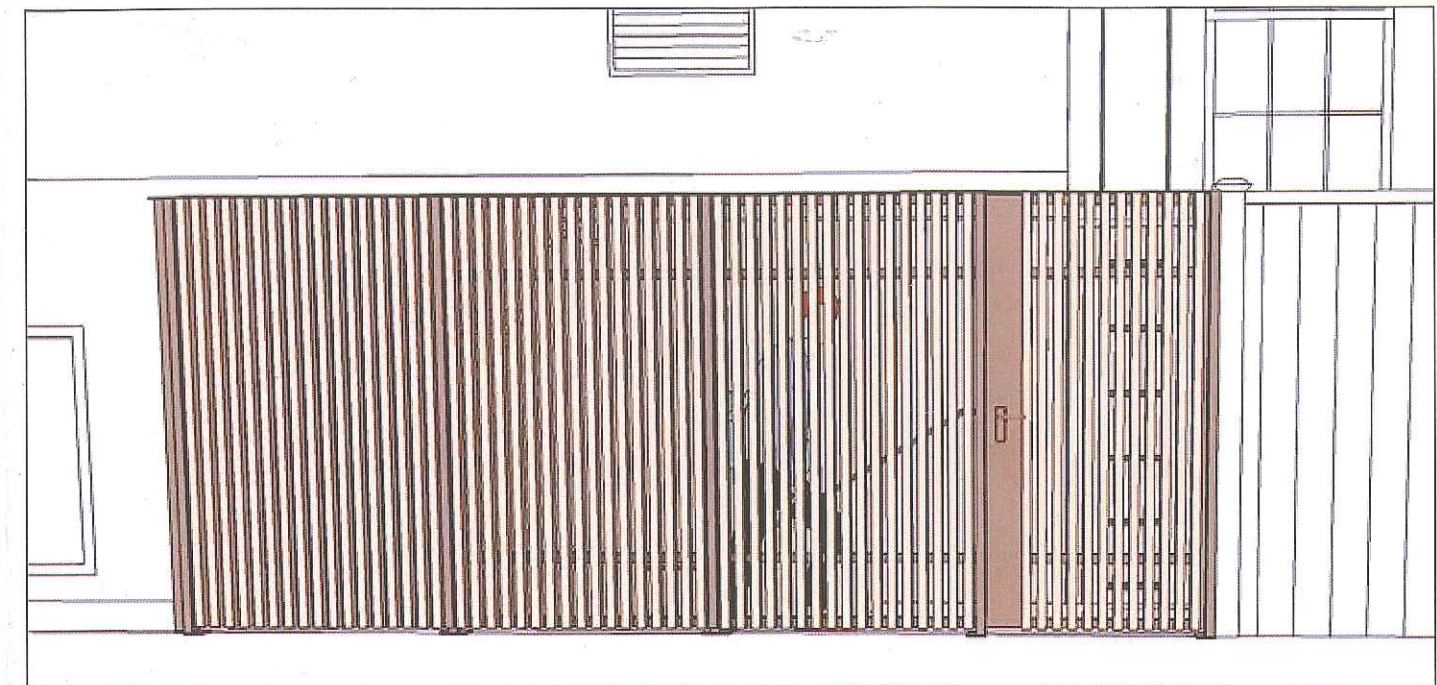

Enlarged view

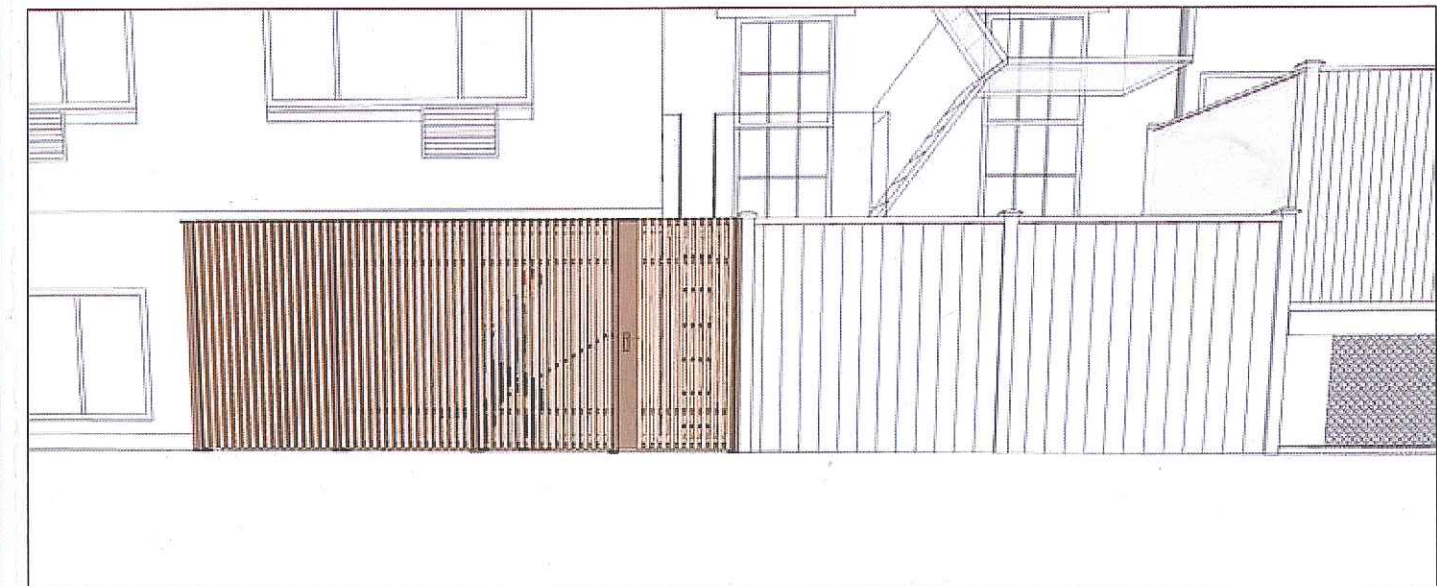

Proposed fence and door