

COMMONWEALTH OF MASSACHUSETTS
DEPARTMENT OF CONSERVATION AND RECREATION
DIVISION OF PLANNING AND ENGINEERING

Paul Revere Park Playground


Boston, Massachusetts

PERMITTING SET

CONTRACT NO. XXXXXX

FEBRUARY 2019

dcr
Massachusetts

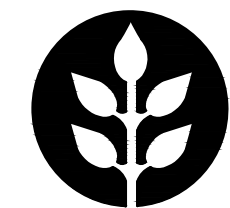

DEPARTMENT OF CONSERVATION & RECREATION

251 Causeway Street, Suite 600
Boston, Massachusetts 02114

GOVERNOR

CHARLES D. BAKER

LIEUTENANT GOVERNOR

KARYN E. POLITO


DCR COMMISSIONER

LEO P. ROY

PREPARED BY:



PERMIT SET

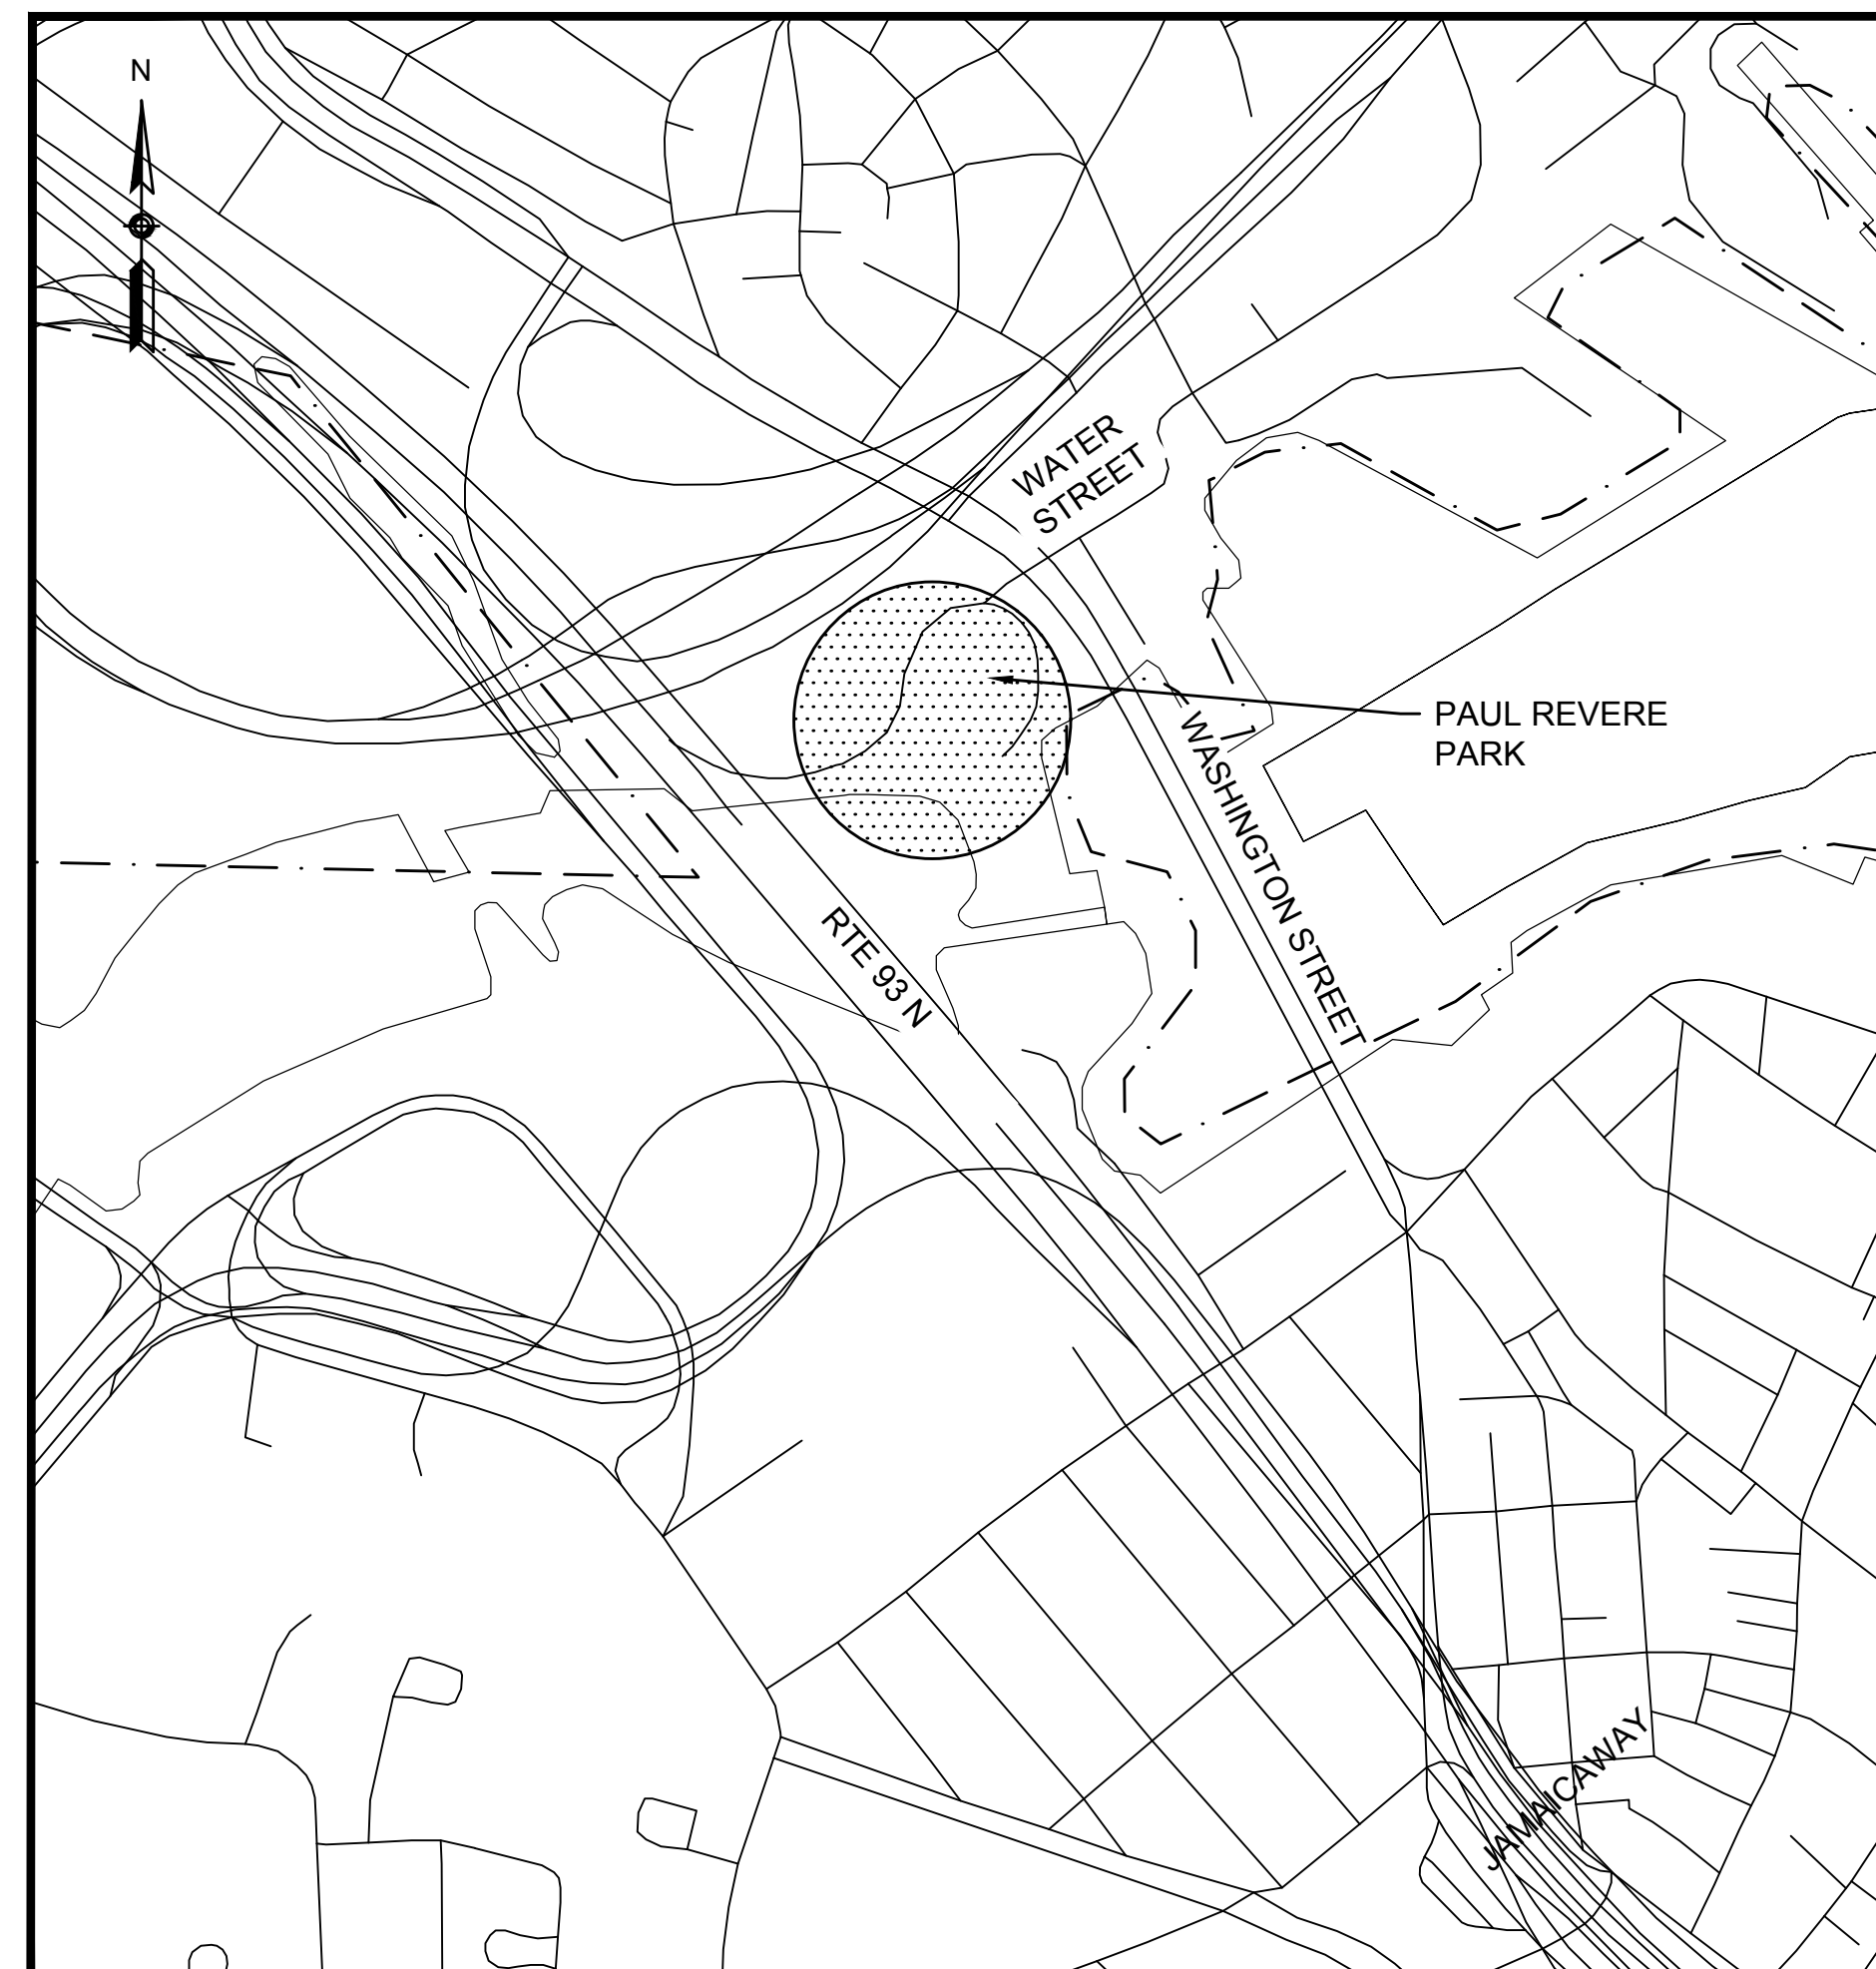


PROJECT LOCATION


LOCATION MAP
1"=400'

ROBERT LOWELL, ACTING CHIEF ENGINEER, DCR

PLAN INDEX

SHEET NO.	DESCRIPTION
1	TITLE SHEET & INDEX
2	LEGEND & ABBREVIATIONS - NOT INCLUDED
3	NOTES - NOT INCLUDED
4	EXISTING CONDITIONS & SITE PREPARATION
5	LAYOUT & MATERIALS PLAN
6	GRADING & PLANTING PLAN
7	SITE DETAILS 1
8	SITE DETAILS 2
9	PLANTING DETAILS

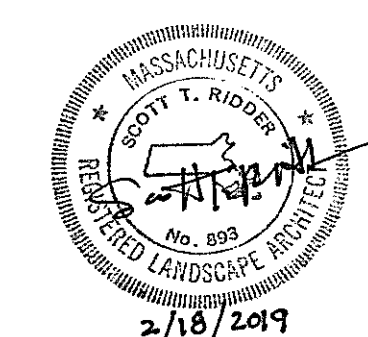

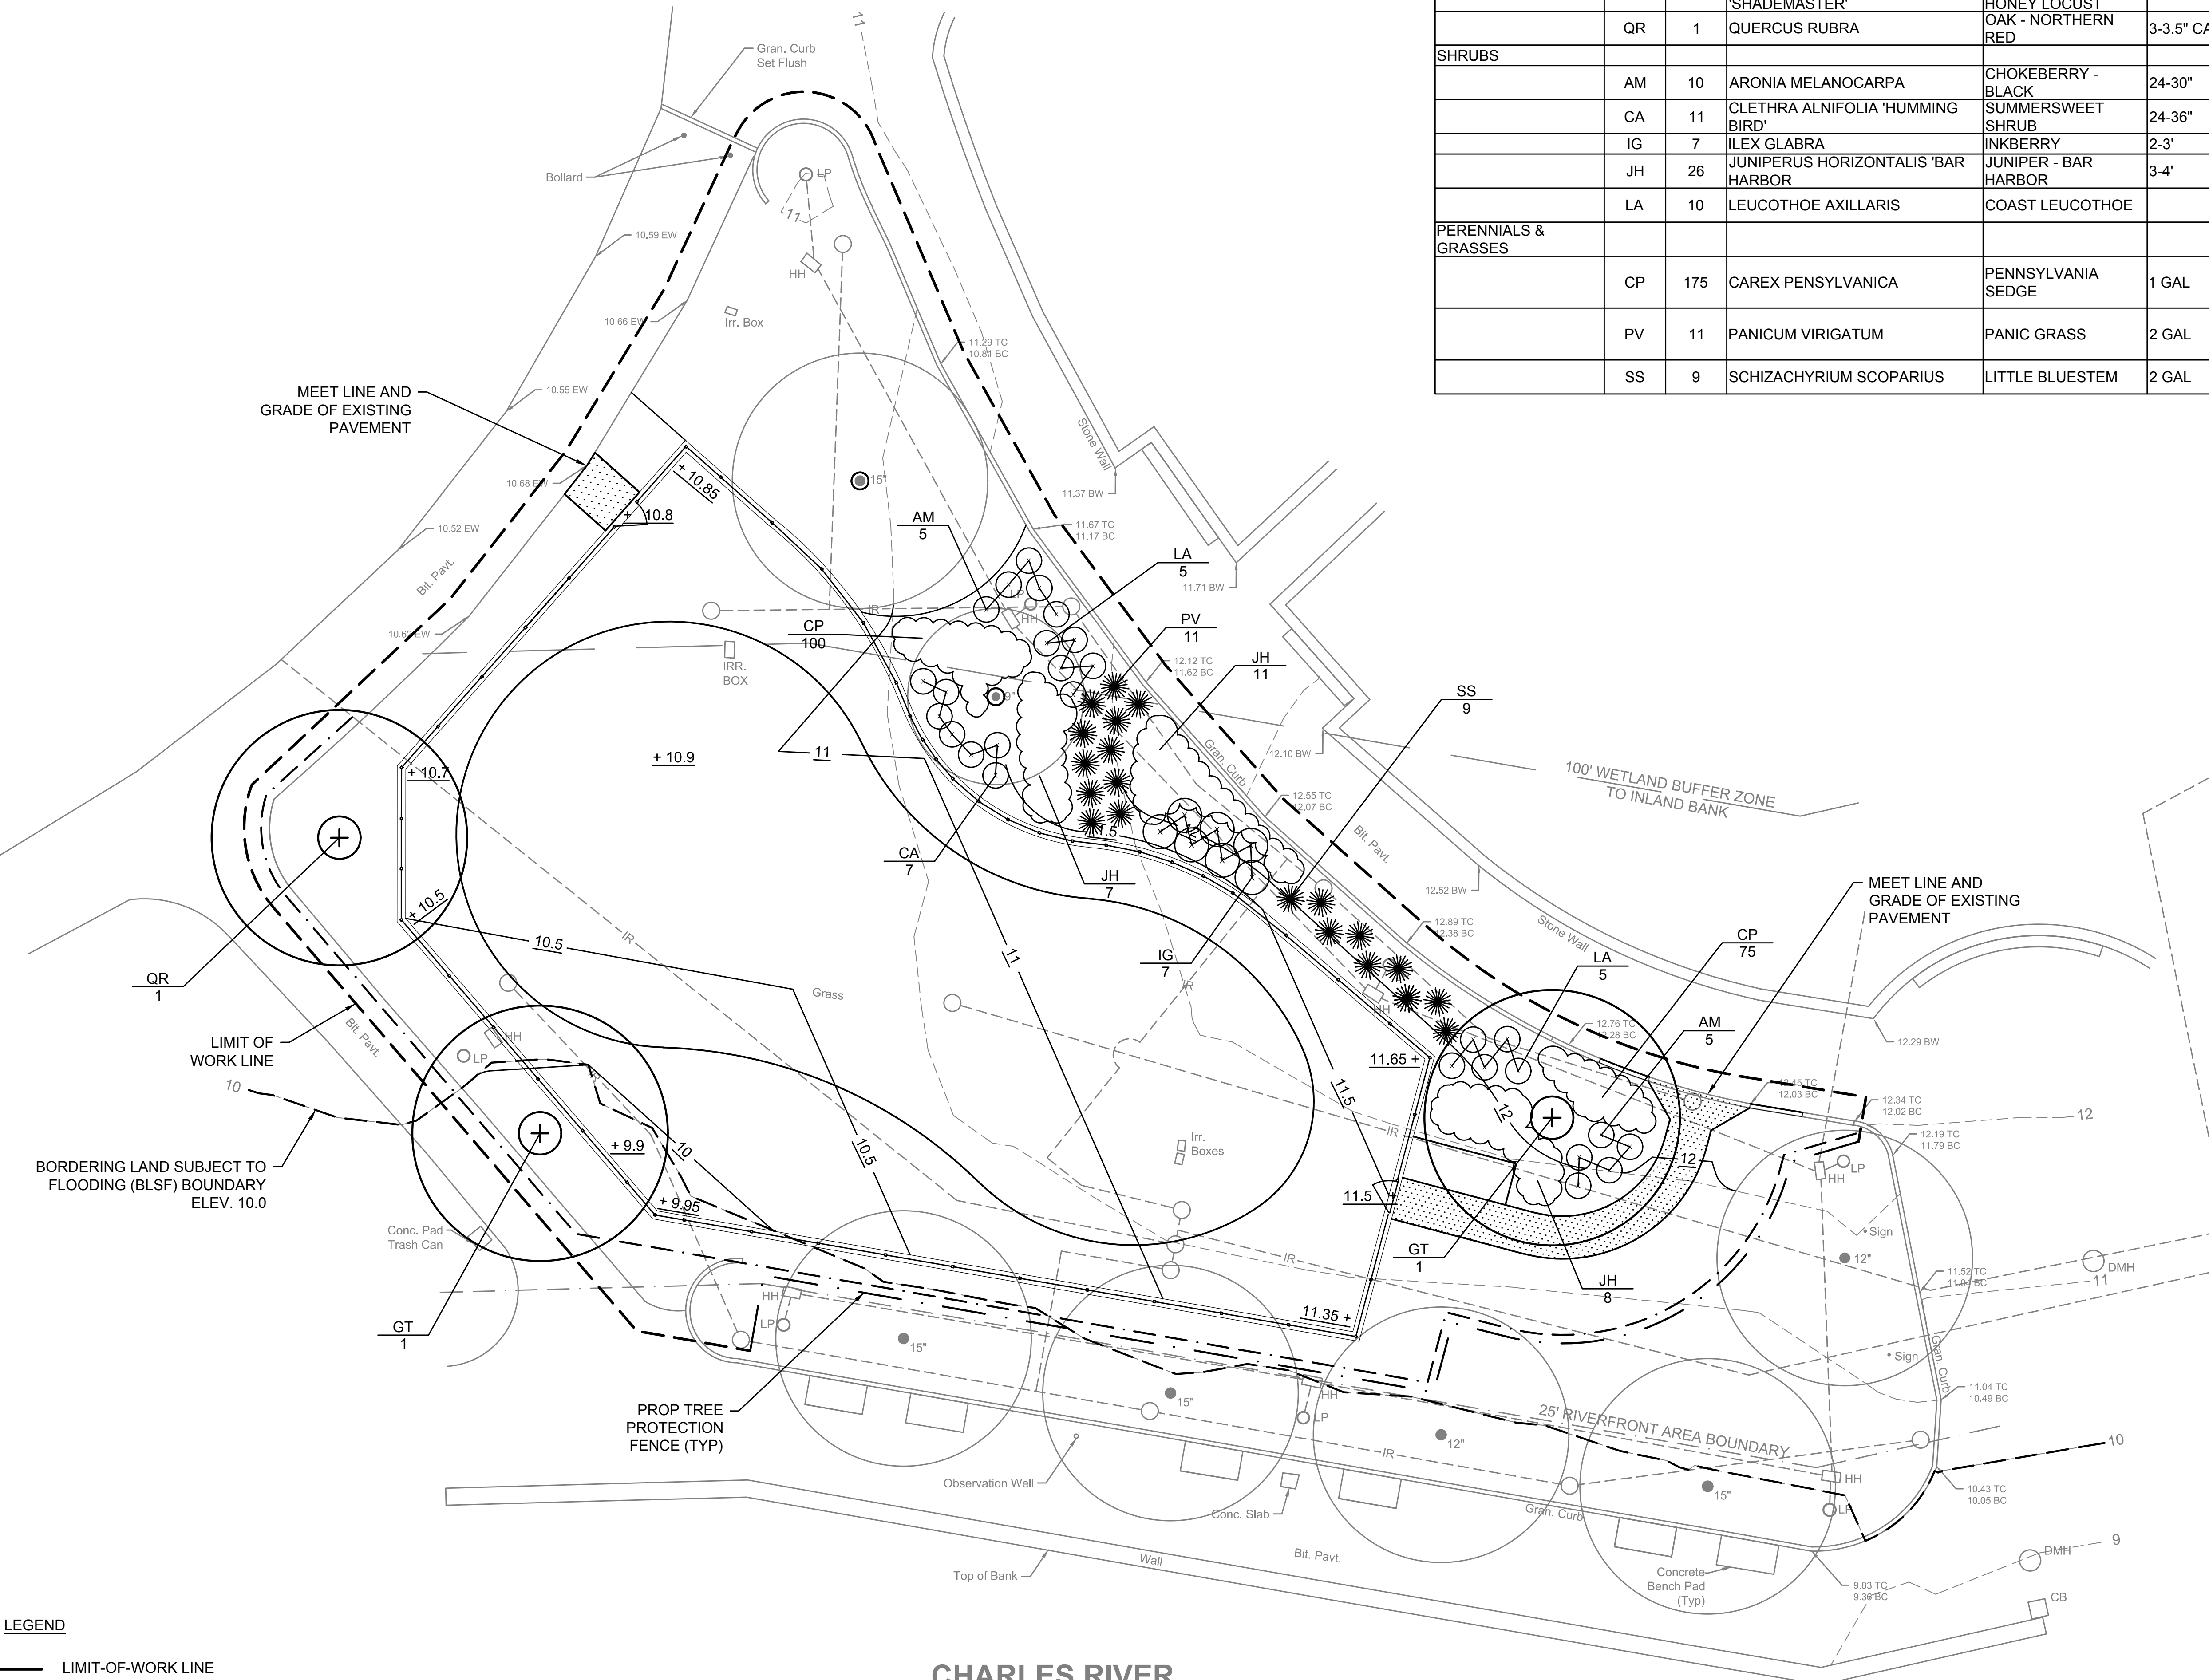


DRAFT MASTER PLANT LIST						
	KEY	QTY	BOTANICAL	COMMON	SIZE	REMARKS
DECIDUOUS TREES						
	GT	2	GLEDITSIA TR. INER. 'SHADEMASTER'	SHADEMASTER HONEY LOCUST	3-3.5" CAL	
	QR	1	QUERCUS RUBRA	OAK - NORTHERN RED	3-3.5" CAL	Native
SHRUBS						
	AM	10	ARONIA MELANOCARPA	CHOKEBERRY - BLACK	24-30"	Native
	CA	11	CLETHRA ALNIFOLIA 'HUMMING BIRD'	SUMMERSWEET SHRUB	24-36"	Native
	IG	7	ILEX GLABRA	INKBERRY	2-3'	Native
	JH	26	JUNIPERUS HORIZONTALIS 'BAR HARBOR'	JUNIPER - BAR HARBOR	3-4'	Native
	LA	10	LEUCOTHOE AXILLARIS	COAST LEUCOTHOE		Native
PERENNIALS & GRASSES						
	CP	175	CAREX PENNSYLVANICA	PENNSYLVANIA SEDGE	1 GAL	Native
	PV	11	PANICUM VIRIGATUM	PANIC GRASS	2 GAL	Native
	SS	9	SCHIZACHYRIUM SCOPARIUS	LITTLE BLUESTEM	2 GAL	Native

- LEGEND**
- LIMIT-OF-WORK LINE
 - - - EROSION CONTROL BARRIER
 - TREE PROTECTION

PREPARED BY



REGISTERED PROFESSIONAL

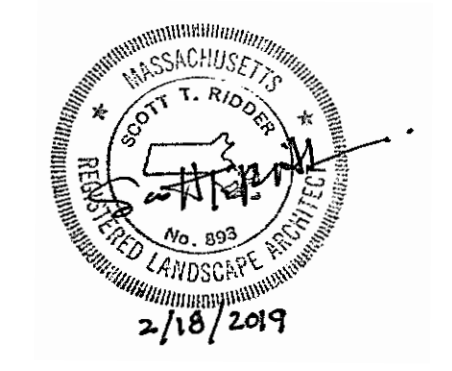

SUBCONSULTANT

PROJECT

dcr
Massachusetts

COMMONWEALTH OF MASSACHUSETTS
DEPARTMENT OF
CONSERVATION AND RECREATION
**Paul Revere Park
Playground
Boston, MA**

TITLE

**GRADING &
PLANTING PLAN**

NO.	REVISIONS	DATE

DRAWN BY: CC
DESIGNED BY: KC
CHECKED BY: KC
ISSUE DATE: #####
BETA JOB NO.: 6410

SCALE
10 0 10 20
SCALE IN FEET: 1"=10'

UNLESS OTHERWISE NOTED OR CHANGED BY REPRODUCTION

Not for Construction

SHEET NO. 6
DCR ACCESSION NO. XXXXXXX

PERMIT SET

2/18/2019 2:56 PM C:\640056410 - BOSTON - DCR PAUL REVERE PARK PLAYGROUND\DRAWING FILES\PLANS\6410 GRADING-PLANTING.DWG (MADOT.D, STB)

