

REMOVE EXISTING CLADDING

CLADDING TO BE TILED OVER



REMOVE EXISTING SIGNAGE

REMOVE EXISTING CLADDING

EXISTING 28 EXETER ST EXTERIOR

NEW LAMINAM TILE CLADDING

REPLACE EXISTING NON-FUNCTIONAL CONCEALED ILLUMINATION IN STAINLESS CORNICE. REPLACE WITH NEW CONCEALED LED

NEW LAMINAM TILE CLADDING




NEW EDGE LIT INDIVIDUAL LETTER SIGNAGE

NEW GRANITE CLADDING


PROPOSED 28 EXETER ST EXTERIOR

NEW VESTIBULE MATERIAL
NEW TOP MATERIAL
NEW SIGN
NEW BOTTOM MATERIAL

28 EXETER ST

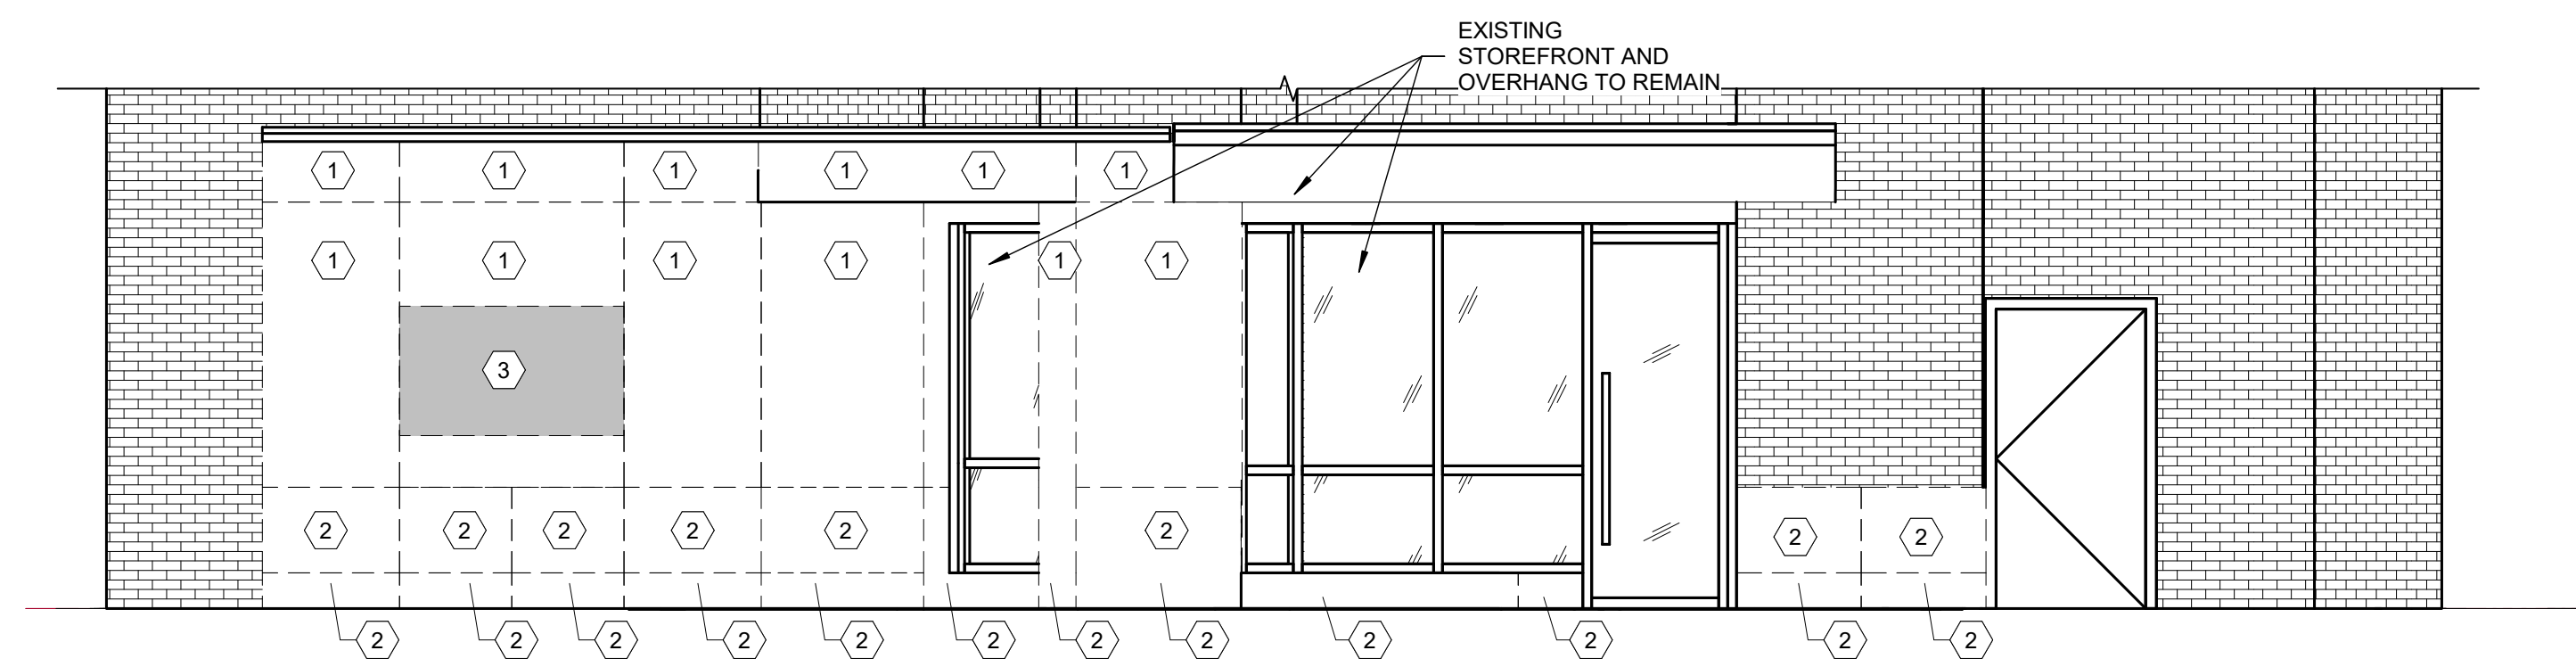


DEMOLITION ELEVATION - EXTERIOR FRONT FACADE

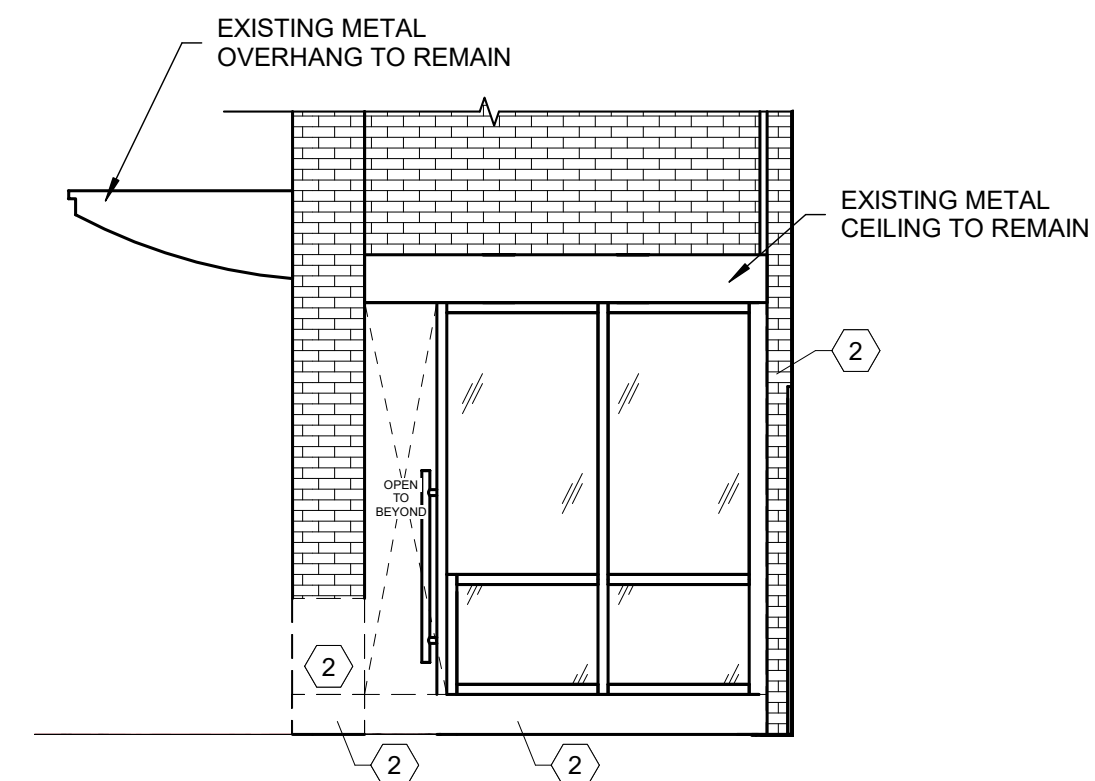


DEMOLITION ELEVATION - EXTERIOR VESTIBULE FACADE

DEMOLITION KEYNOTES	
1	REMOVE EXISTING METAL PANELING.
2	REMOVE EXISTING STONE PANELING.
3	EXISTING SIGNAGE TO BE REMOVED.


FINISH PLAN LEGEND	
WALL FINISHES	
T 1	T-1: WALL FINISH MAUF: CROSSVILLE INC. COLLECTION: I NATURALI COLOR: CALACATTA ORO VENATO BOOKMATCH PRODUCT #: L0318.1M3MBM SIZE: 1M x 3M x 5.6MM CONTACT: LORI BOWERS, LBOWERS@CROSSVILLEINC.COM
T 2	T-2: WALL FINISH MAUF: CROSSVILLE INC. COLLECTION: COLLECTION 5.6 COLOR: BIANCO ASSOLUTO POLISHED PRODUCT #: L0577 SIZE: 1M x 3M x 5.6MM CONTACT: LORI BOWERS, LBOWERS@CROSSVILLEINC.COM NOTE: MITRE EDGES AT ALL OUTSIDE CORNERS
T 3	T-3: WALL FINISH MAUF: STONE SOURCE MATERIAL: GRANITE COLOR: MISTY BLACK FINISH: POLISHED SIZE: 3CM THICK CONTACT: JESSICA HOLLOWAY, JHOLLOWAY@STONESOURCE.COM NOTE: MITRE EDGES AT ALL OUTSIDE CORNERS

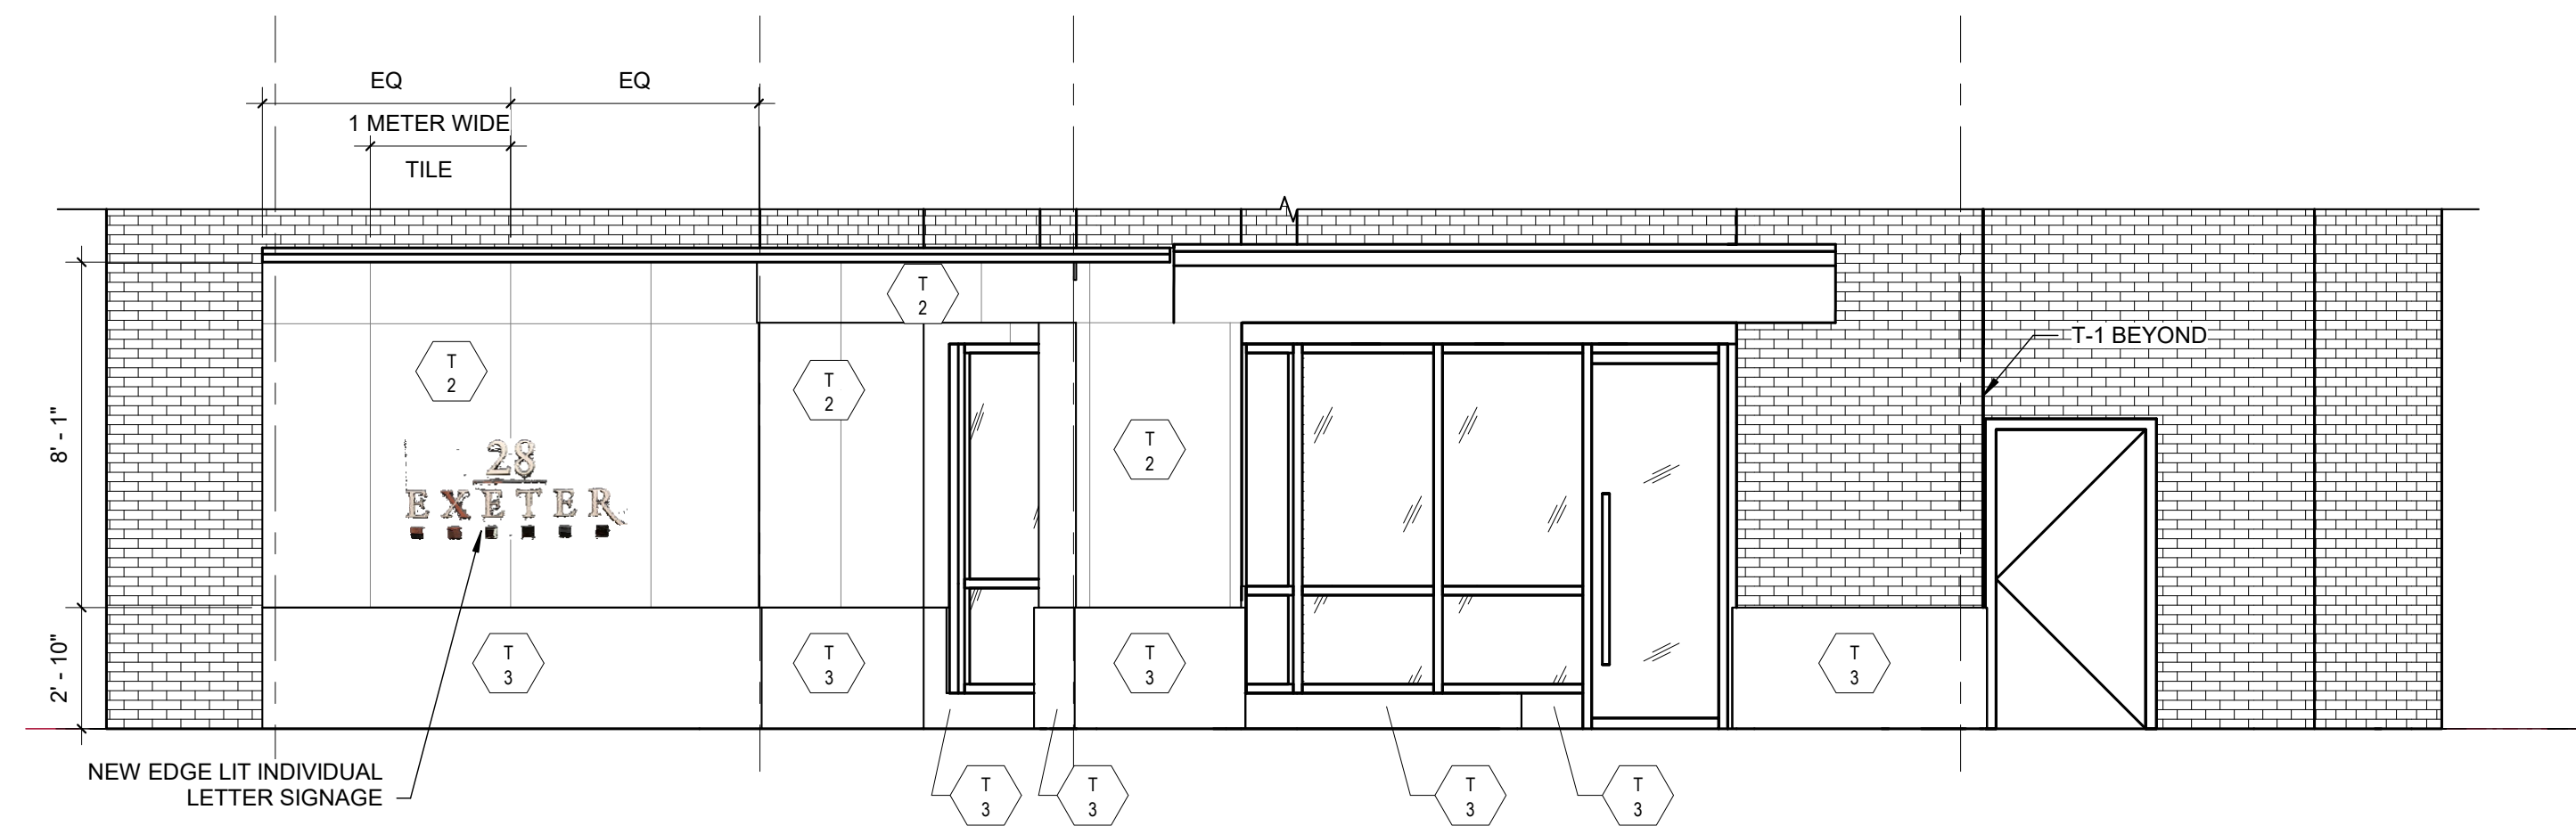

NEW ELEVATION - EXTERIOR FRONT FACADE

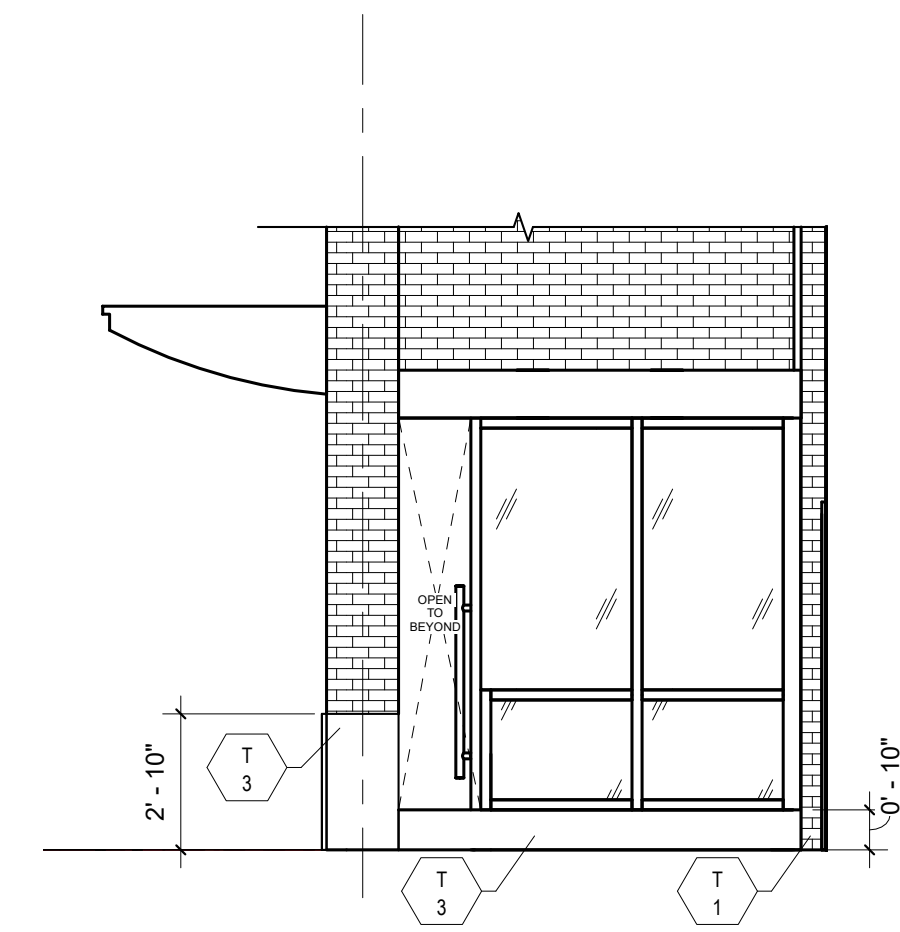

NEW ELEVATION - EXTERIOR VESTIBULE FACADE

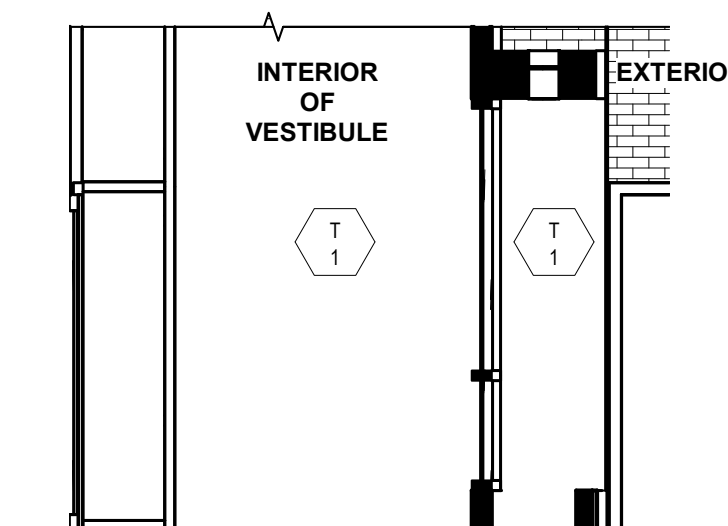

NEW ELEVATION - INTERIOR OF VESTIBULE

Existing Façade Conditions and signage



Example of individual letter signage

Lumi Letter (Side Lit)



 Suitable for Outdoor Use 




Wide selection of Taff Lite Sign and D-Letter finishing styles for Lumi Letter top layer provide infinite visual variations, reflecting distinct quality of Daikan brand. It also creates a nice halo effect without LED spots on any installation surface.

Light Source	SMD-LED on Custom Designed Circuit Board
Material	5.0mm Thick Taff Lite Sign or D-Letter / 15, 20mm Thick Special Luminance Resin
Minimum Height	100mm (Recommended Size: 100mm)
Maximum Height	900mm (Recommended Size: 450mm) *Maximum size of Taff Lite Sign varies with plating type.
Minimum Stroke	Recommended Size: 24mm (Minimum Stroke: 8mm *Bright spots will be visible)(*3)

COLORS

DRAWING

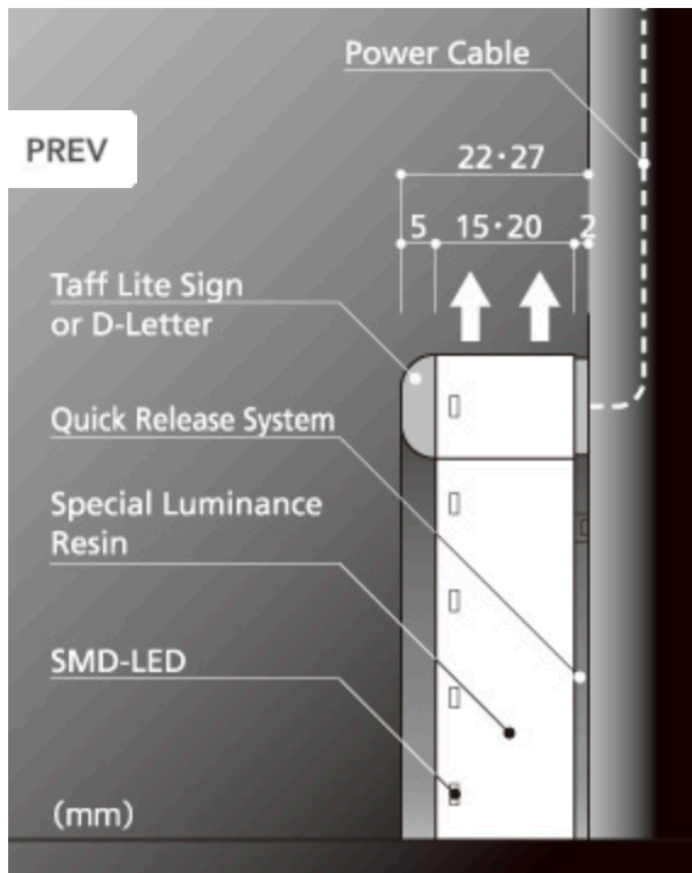

Lumi Letter (Side Lit) DRAWING

Image 2 of 2

CLOSE X