



1 PARTIAL FIRST FLOOR PLAN  
 SCALE: 1/4" = 1'-0"

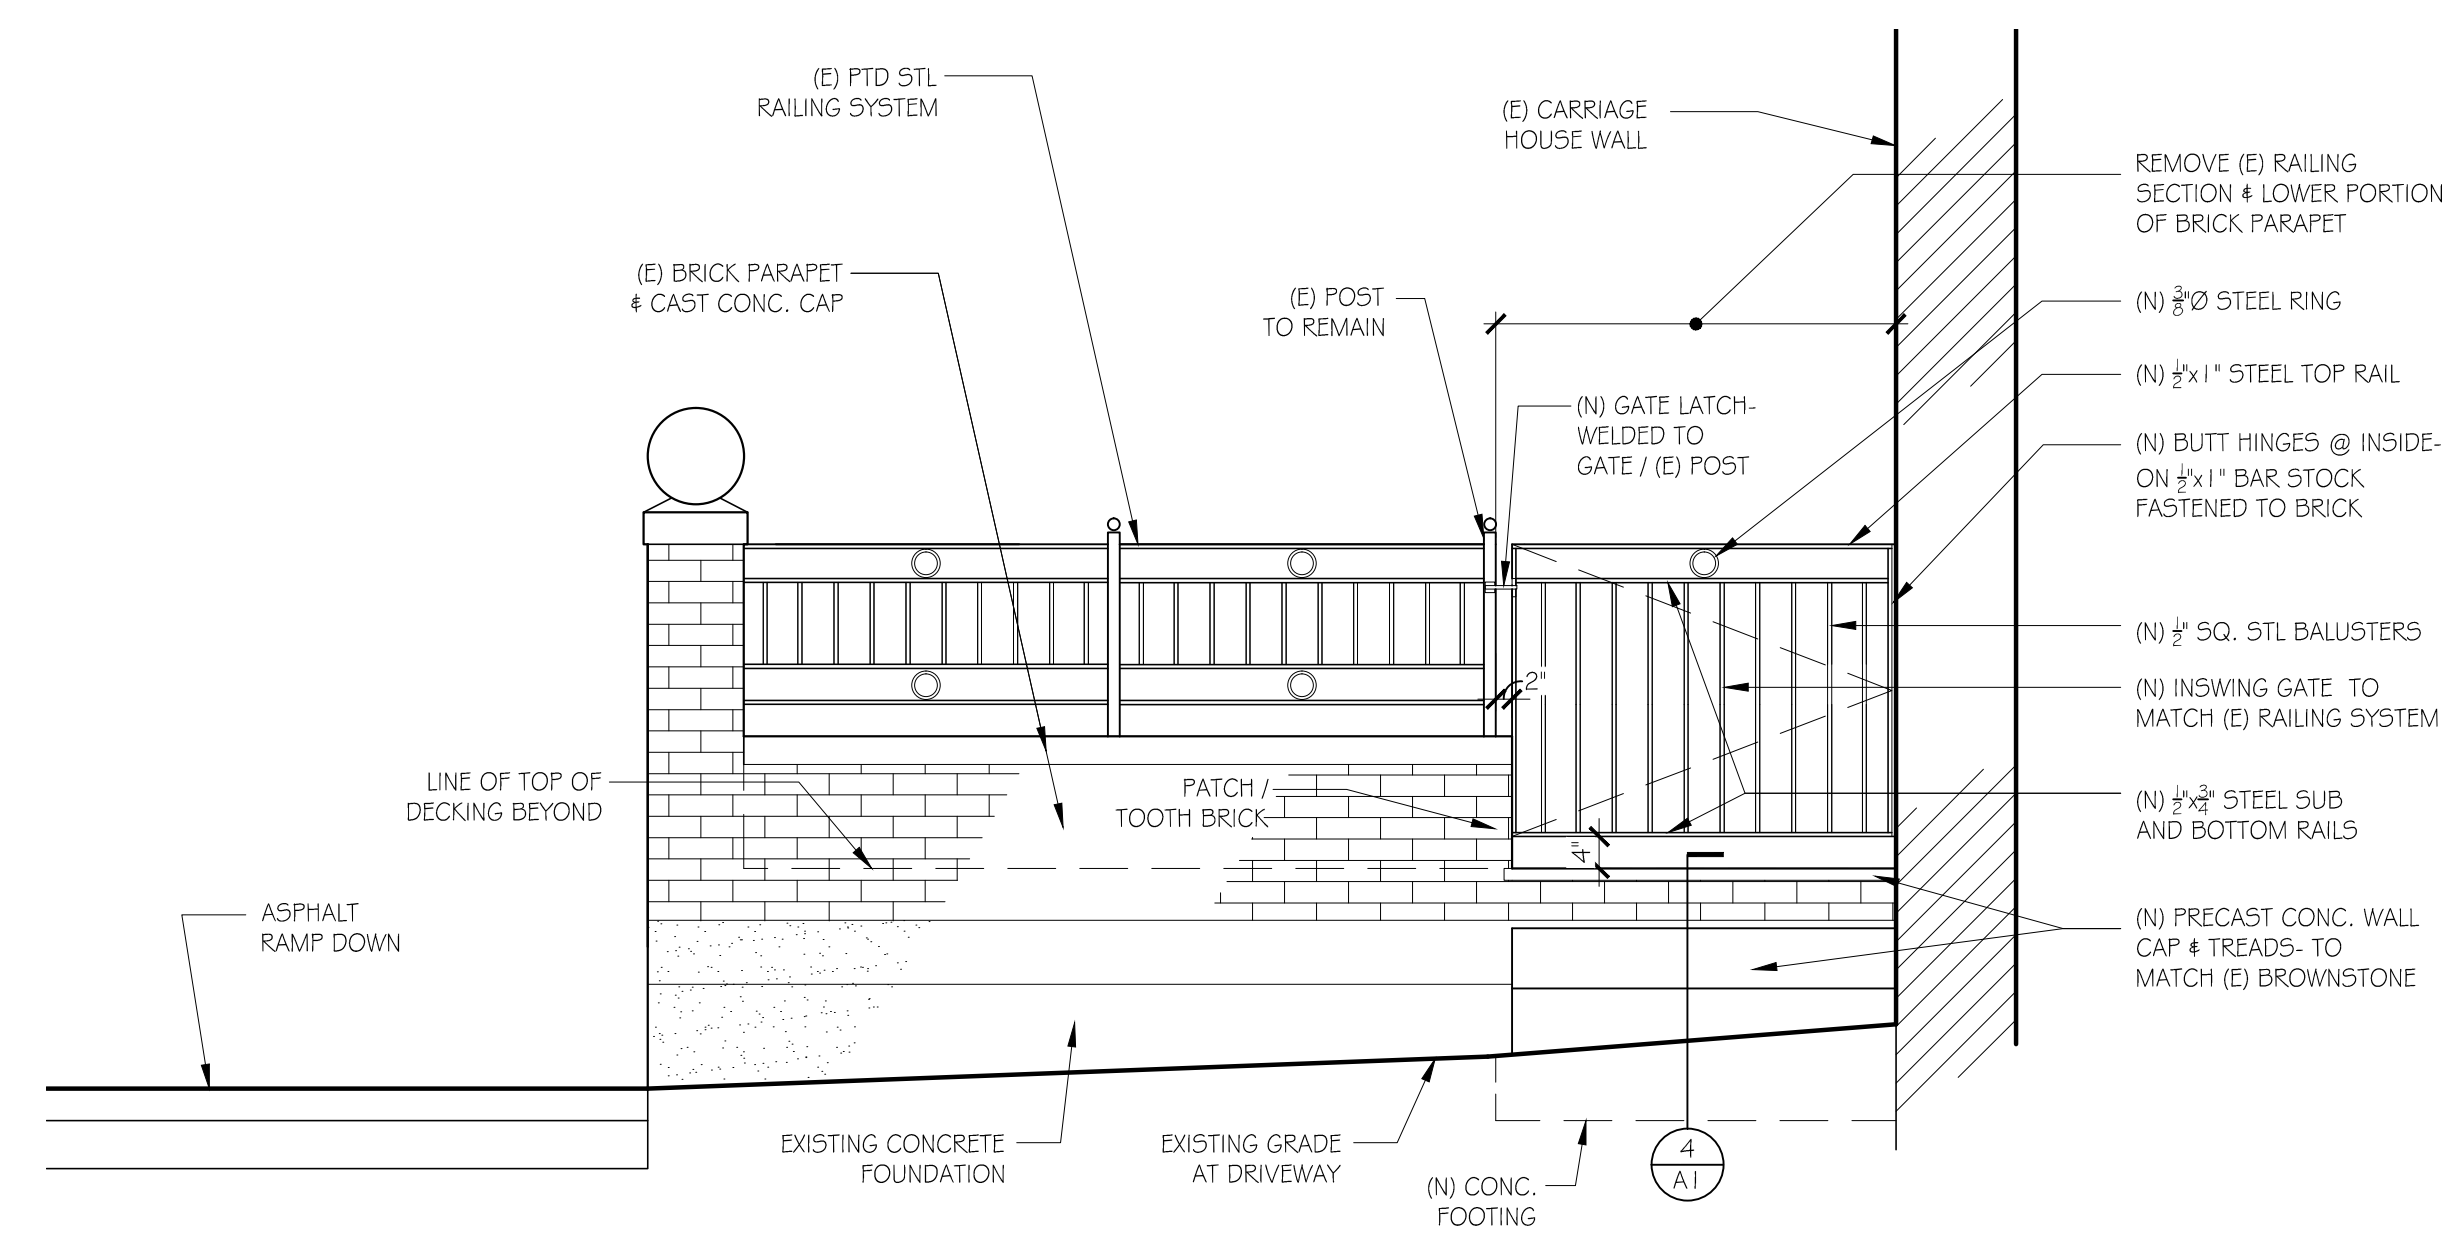


2 EAST ELEVATION / SECTION @ DRIVEWAY  
 SCALE: 1/2" = 1'-0"



3 NORTH ELEVATION / SECTION @ DRIVEWAY  
 SCALE: 1/2" = 1'-0"

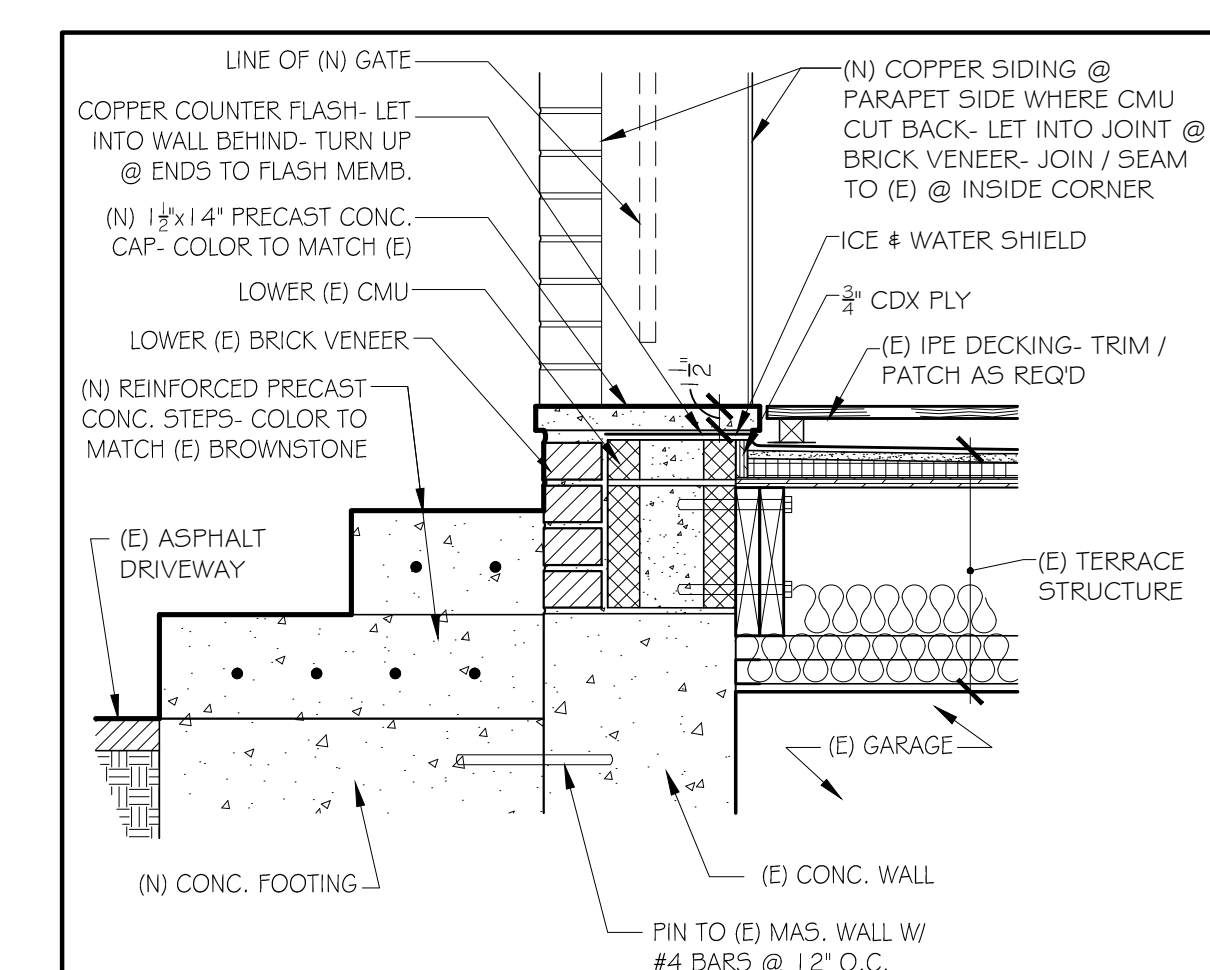

4 PRECAST STAIR DETAIL @ DRIVEWAY  
 1" = 1'-0"

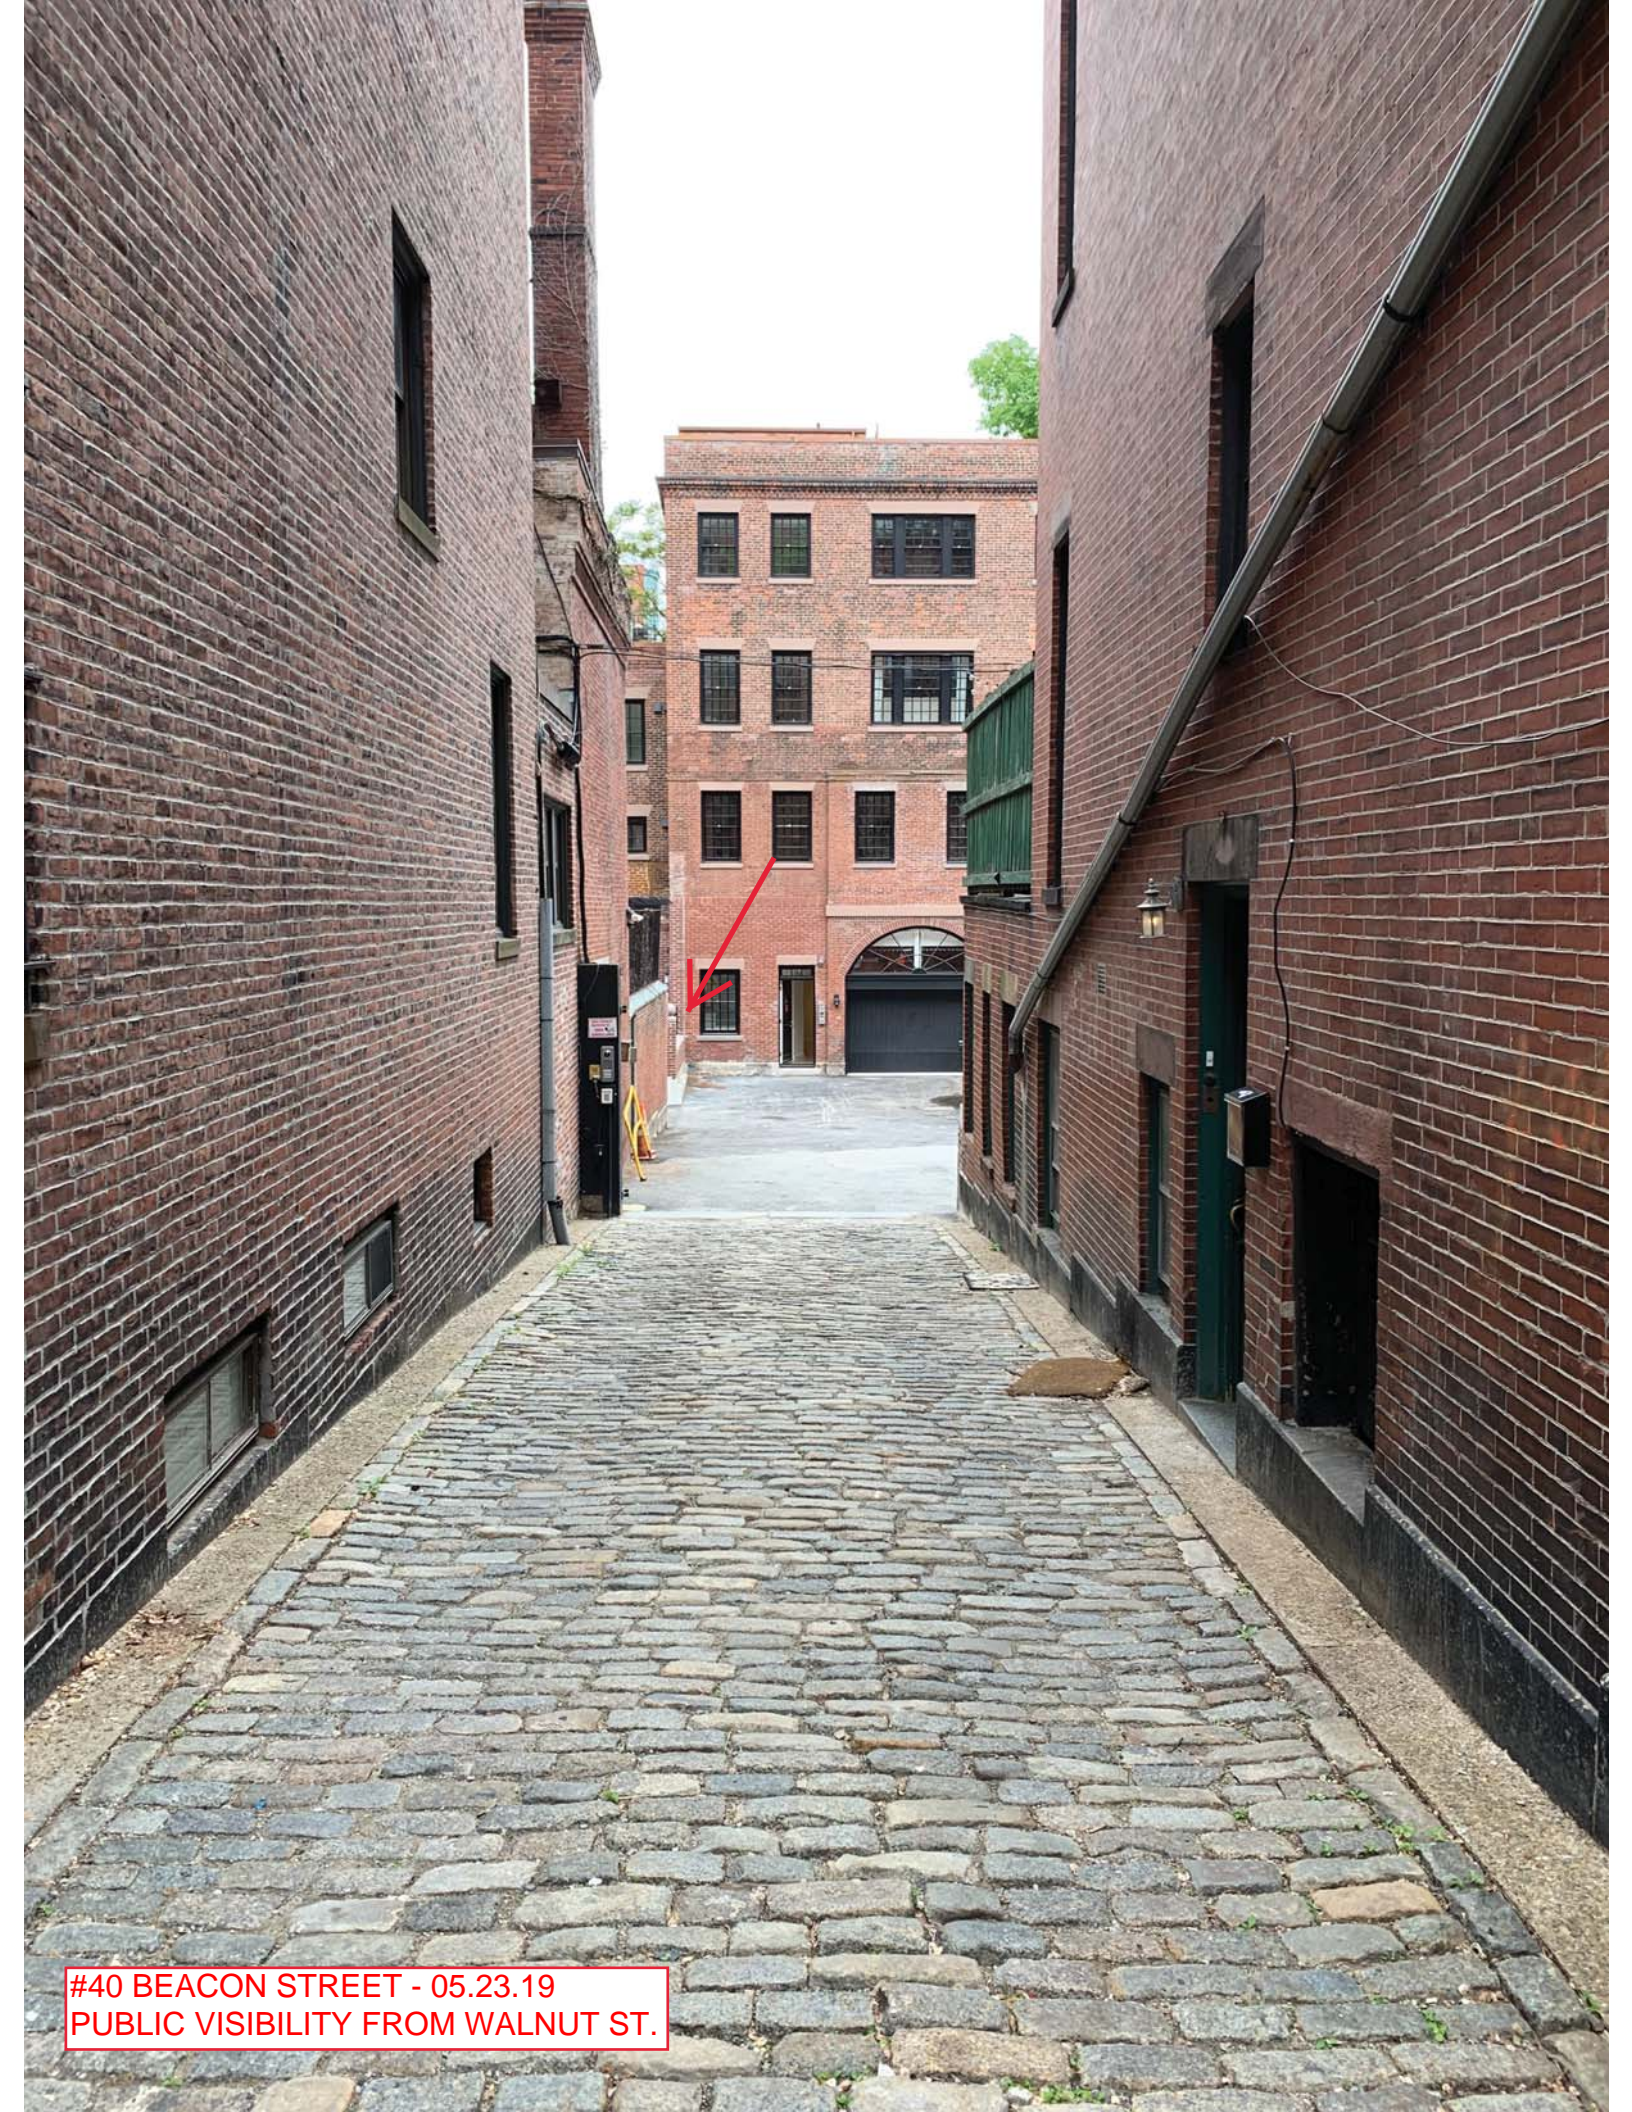

#40 BEACON STREET - 05.23.19  
PUBLIC VISIBILITY FROM WALNUT ST.



#40 BEACON STREET - 05.23.19  
PUBLIC VISIBILITY FROM WALNUT ST.



#40 BEACON STREET- 05.23.19  
BRICK WALL / RAILING SYSTEM TAKEN  
FROM DRIVEWAY- FACING SOUTH



#40 BEACON STREET - 05.23.19  
BRICK WALL / RAILING SYSTEM- TAKEN  
FROM DRIVEWAY- FACING WEST