



APPLICATION
CERTIFICATE of APPROPRIATENESS-or-
DESIGN APPROVAL-or-EXEMPTION

Deliver or mail to:
Environment Department
Boston City Hall, Rm 709
Boston, MA 02201

For Office Use Only

APPLICATION # _____
RECEIVED _____
FEE _____
HEARING DATE _____

DO NOT RETURN THIS FORM BY FAX OR EMAIL

DO NOT STAMP THIS BOX

I. PROPERTY ADDRESS _____

NAME of BUSINESS/PROPERTY _____

The names, telephone numbers, postal and e-mail addresses requested below will be used for all subsequent communications relating to this application. Environment Department personnel cannot be responsible for illegible, incomplete or inaccurate contact information provided by applicants.

II. APPLICANT _____

CONTACT NAME _____ RELATIONSHIP TO PROPERTY _____

MAILING ADDRESS _____ ZIP _____

PHONE _____ EMAIL _____

PROPERTY OWNER _____ CONTACT NAME _____

MAILING ADDRESS _____ ZIP _____

PHONE _____ EMAIL _____

ARCHITECT _____ CONTACT NAME _____

MAILING ADDRESS _____ ZIP _____

PHONE _____ EMAIL _____

CONTRACTOR _____ CONTACT NAME _____

MAILING ADDRESS _____ ZIP _____

PHONE _____ EMAIL _____

III. DESCRIPTION OF PROPOSED WORK

A BRIEF OUTLINE OF THE PROPOSED WORK *MUST* BE GIVEN IN THE SPACE PROVIDED BELOW, OR THE APPLICATION WILL *NOT* BE ACCEPTED. This description provides the basis for the official notice and subsequent decision, and it must clearly represent the entirety of the project. Additional pages may be attached, if necessary, to provide more detailed information.

REQUIRED DOCUMENTATION: Please include all required documentation with this application; review instructions carefully for details.

ESTIMATED COST OF PROPOSED WORK: _____

IV. DULY AUTHORIZED SIGNATURES (both required)

The facts set forth above in this application and accompanying documents are a true statement made under penalty of perjury.

APPLICANT Beth McDougal OWNER _____

PRINT Beth McDougal PRINT Joel Toledano

Environment Department personnel cannot be responsible for verifying the authority of the above individuals to sign this application. Misrepresentation of signatory authority may result in the invalidation of the application.

UNSIGNED OR PARTIALLY SIGNED FORMS WILL BE REJECTED

THIS APPLICATION IS NOT COMPLETE WITHOUT SIGNATURES, FEES AND REQUIRED DOCUMENTATION.

The checklist below is for reference only: Please refer to the detailed application instructions for deadlines, fee schedule and required documentation specific to your proposal.


COMPLETED APPLICATION FORM


APPLICATION FEE (Check or money order made payable to City of Boston; see fee schedule in Instructions)

DESCRIPTION OF WORK (A brief description must be included on the front page; additional pages of detailed information may be attached. **Applications that only note “see attached” will not be accepted.**)

PHOTOS OF EXISTING CONDITIONS


DRAWINGS AND SPECIFICATIONS AS REQUIRED (See “documentation requirements” in instructions)

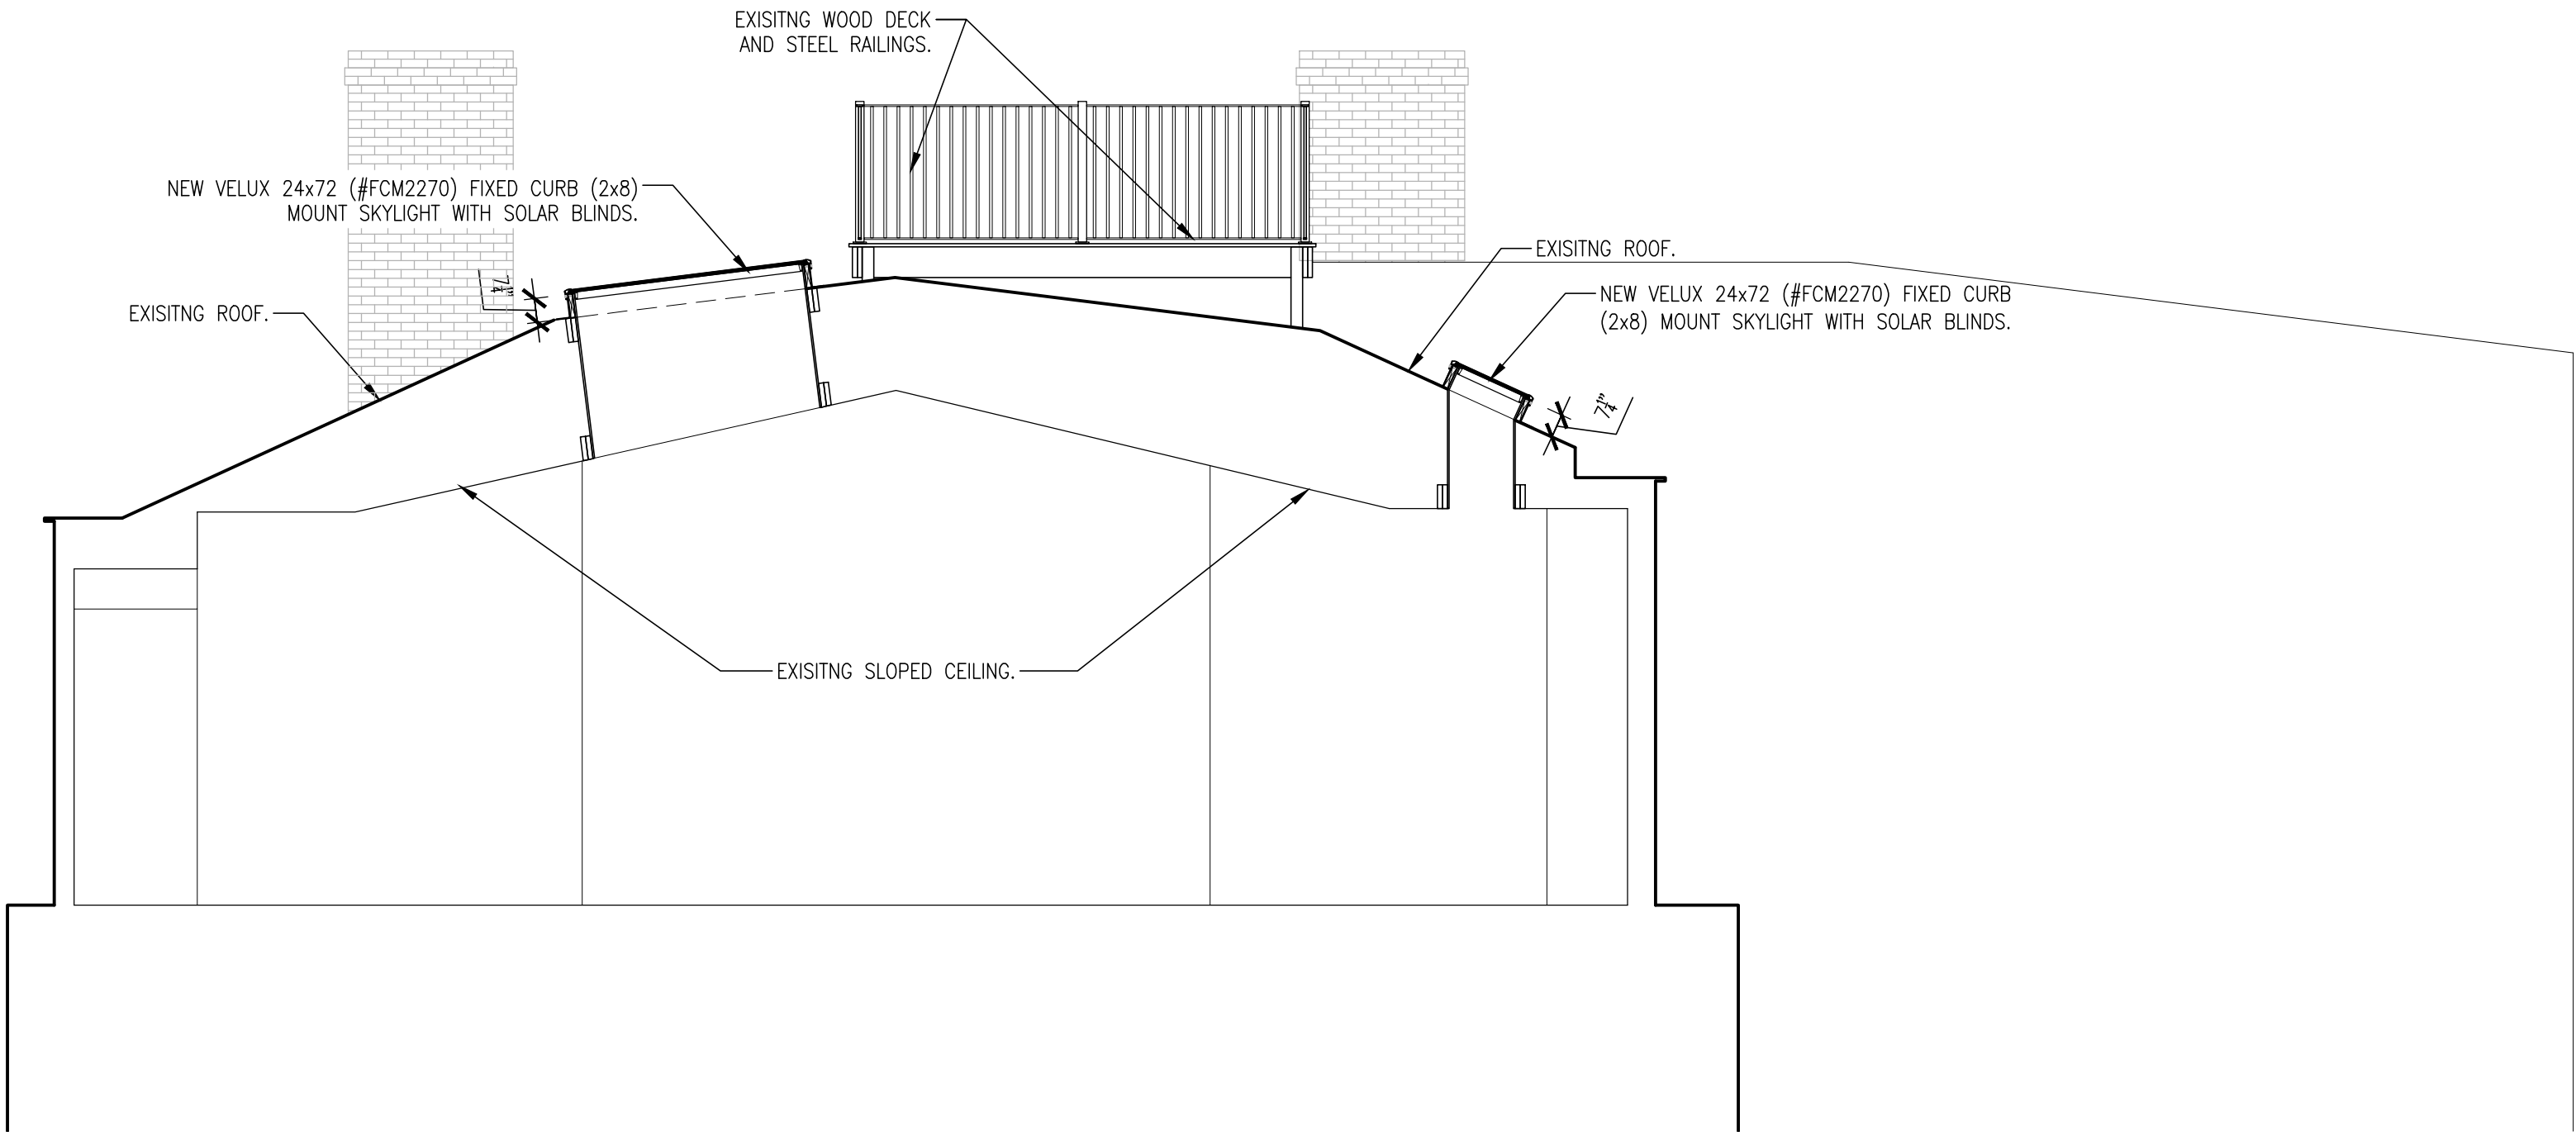


 McDougal Architects
 214 Arlington Street
 Chelsea, Massachusetts 02150
 Tel: 617.292.2724
 Fax: 617.819.8037

531 Massachusetts Avenue. Boston, MA
 Proposed Section



07.16.2019
 Scale: 1/4" = 1'-0"

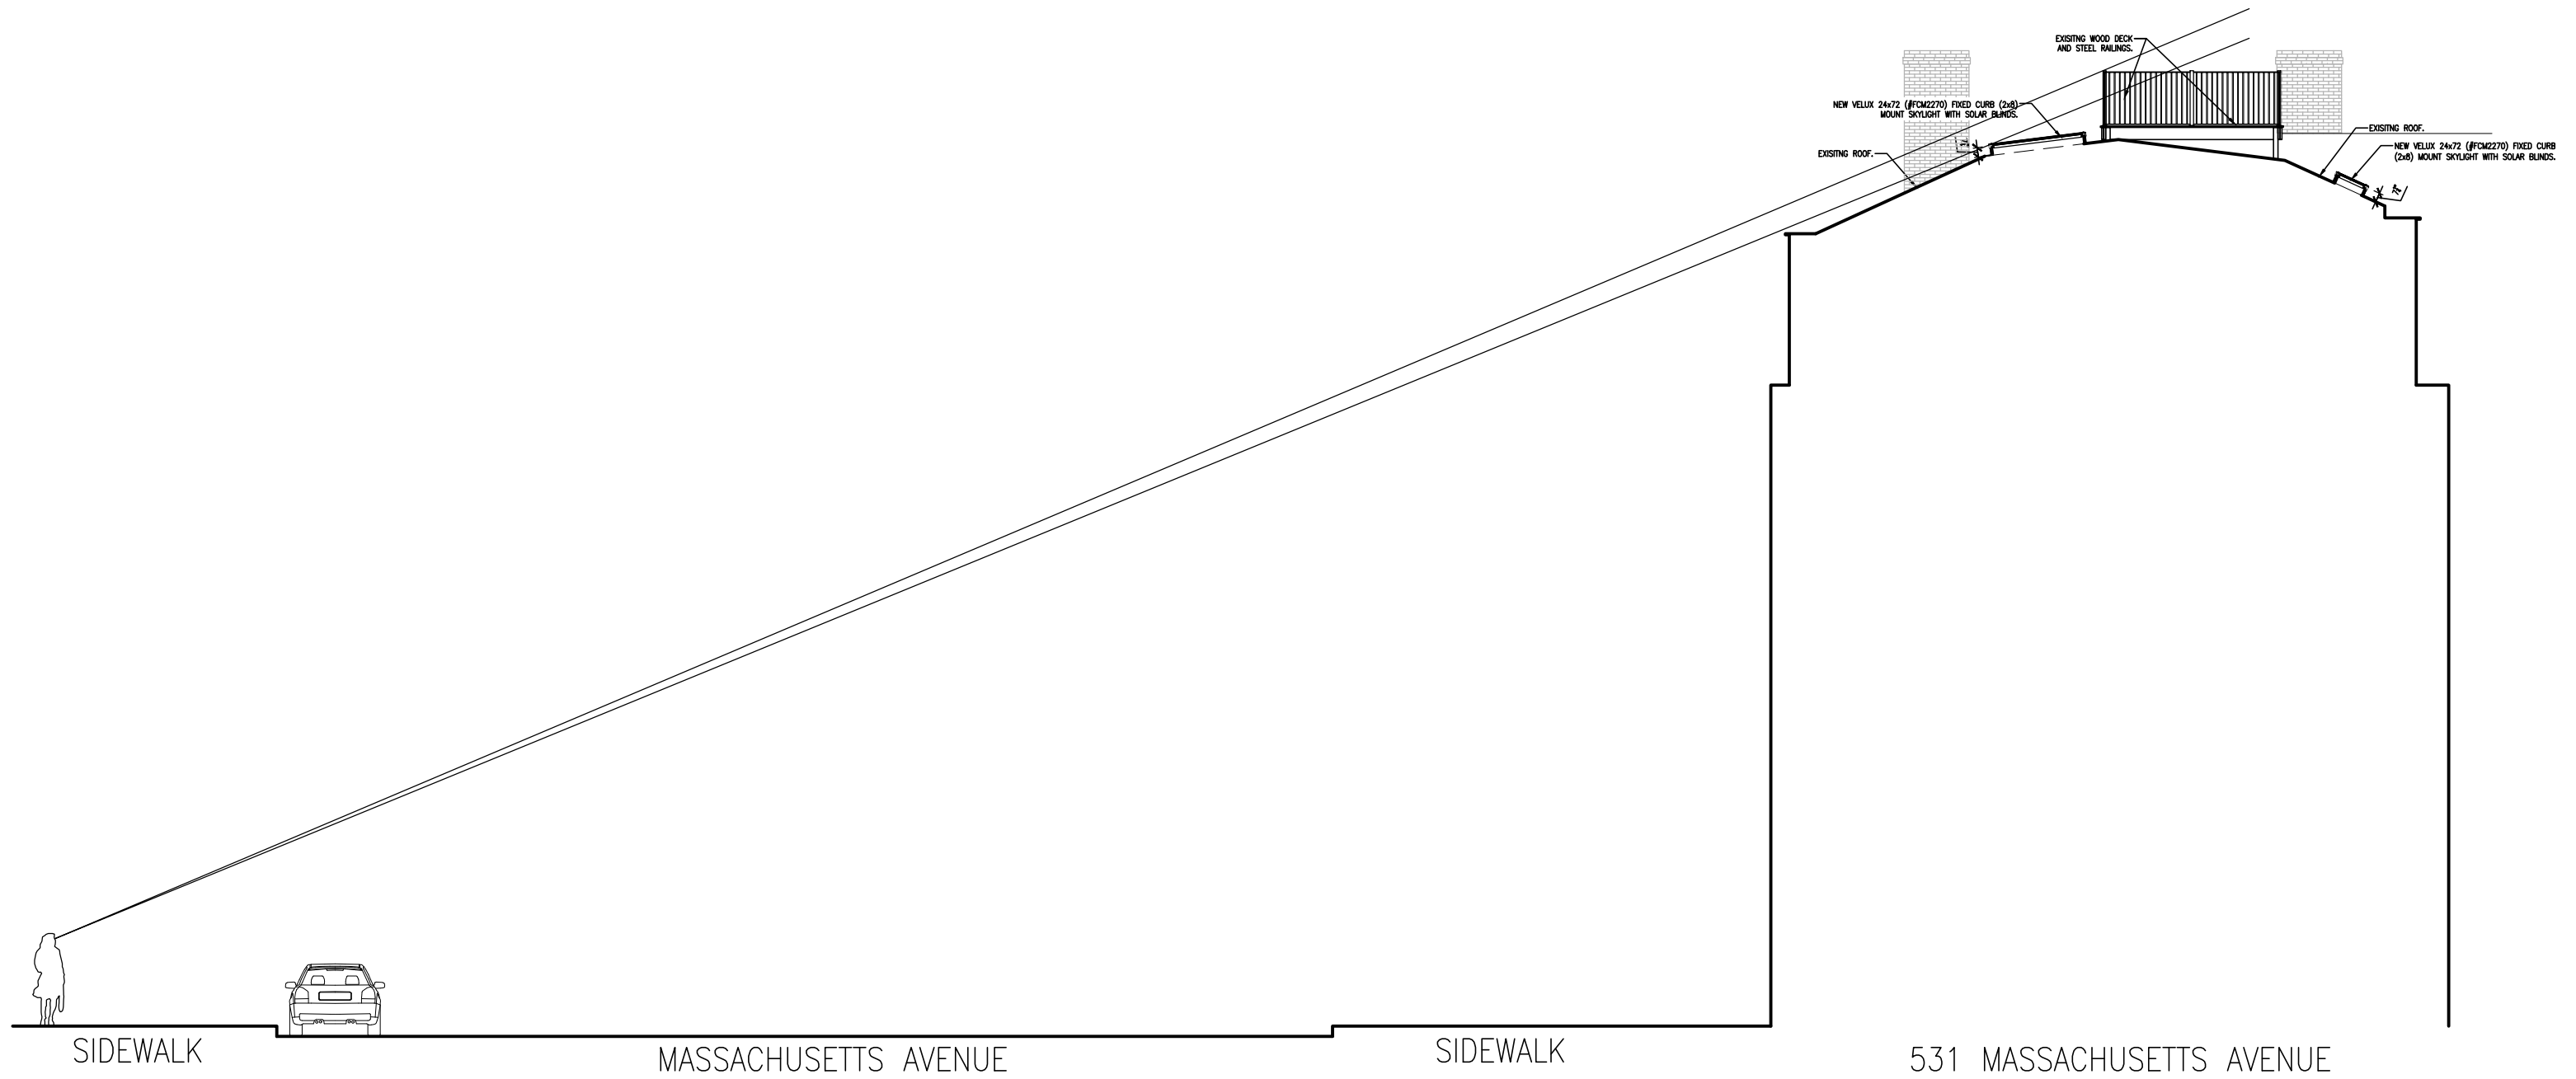

McDougal Architects
 214 Arlington Street
 Chelsea, Massachusetts 02150
 Tel: 617.292.2724
 Fax: 617.819.8037

531 Massachusetts Avenue, Boston, MA
 Street Views

07.16.2019
 Scale: NTS

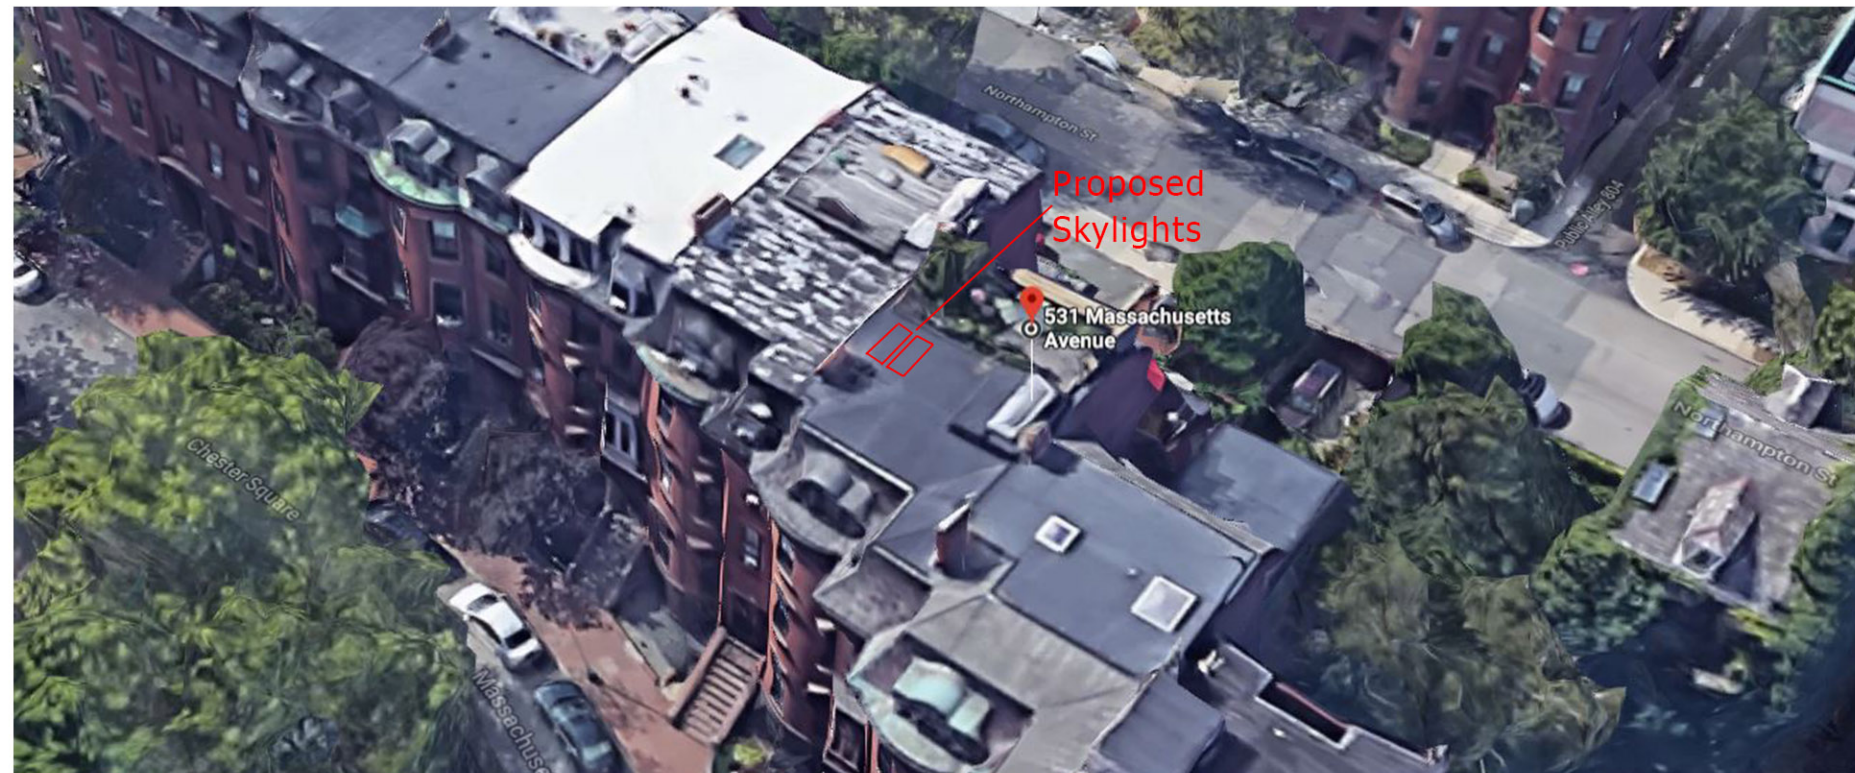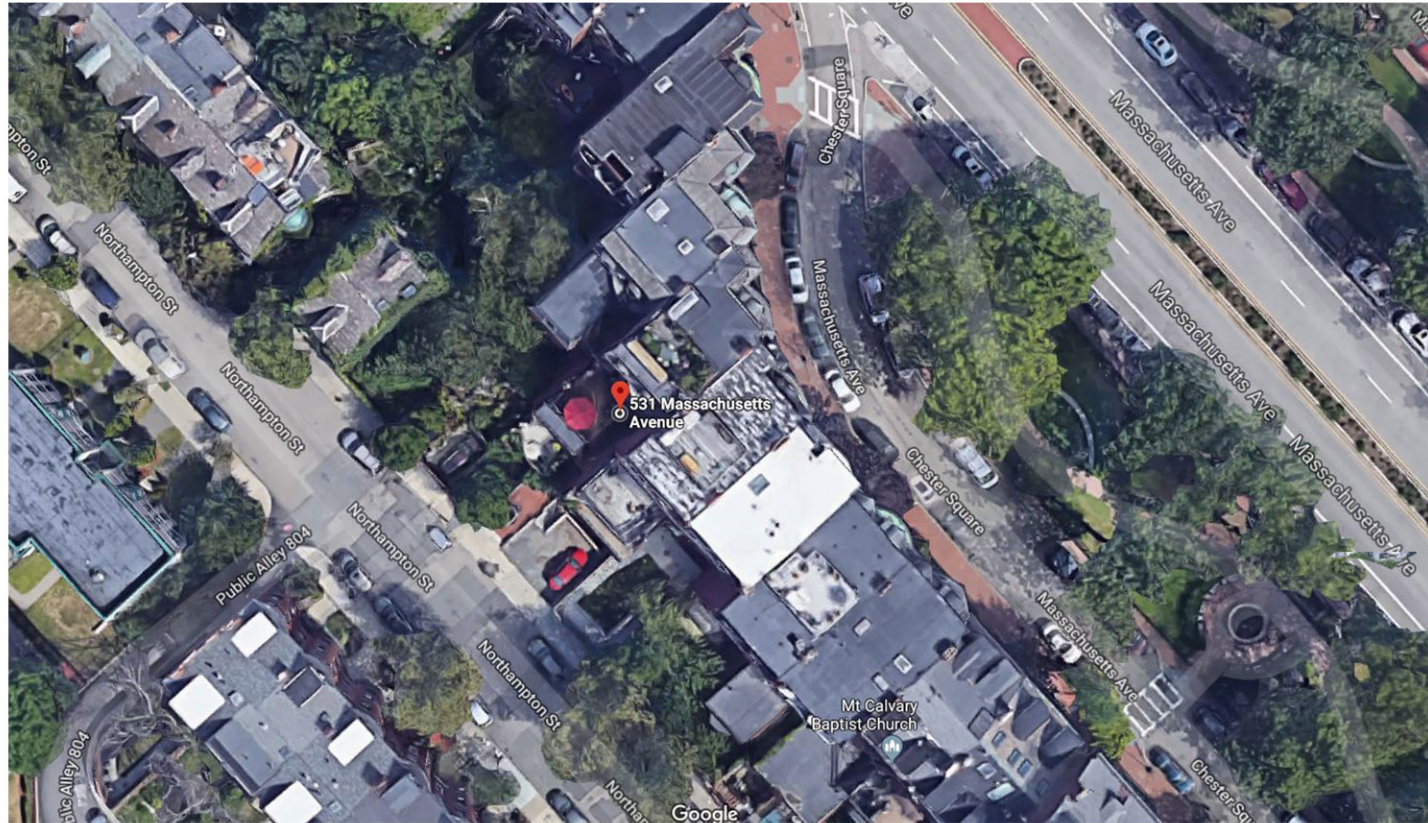



Left View Angle



Right View Angle




Existing Roof Conditions





Massachusetts Street View



0:12 - 20:12

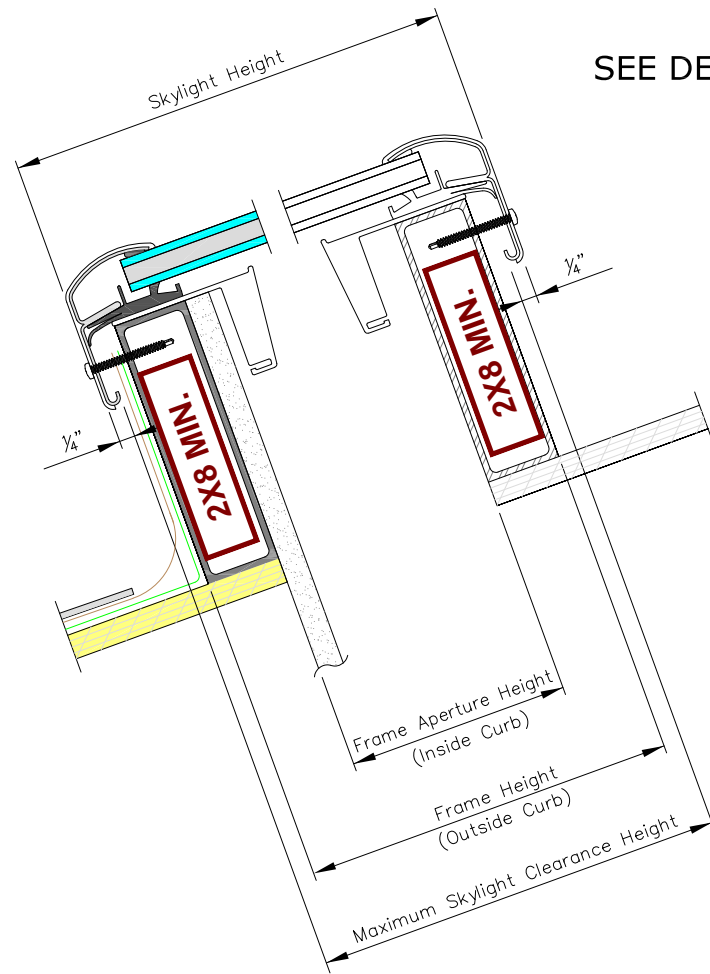

SEE DETAIL 1

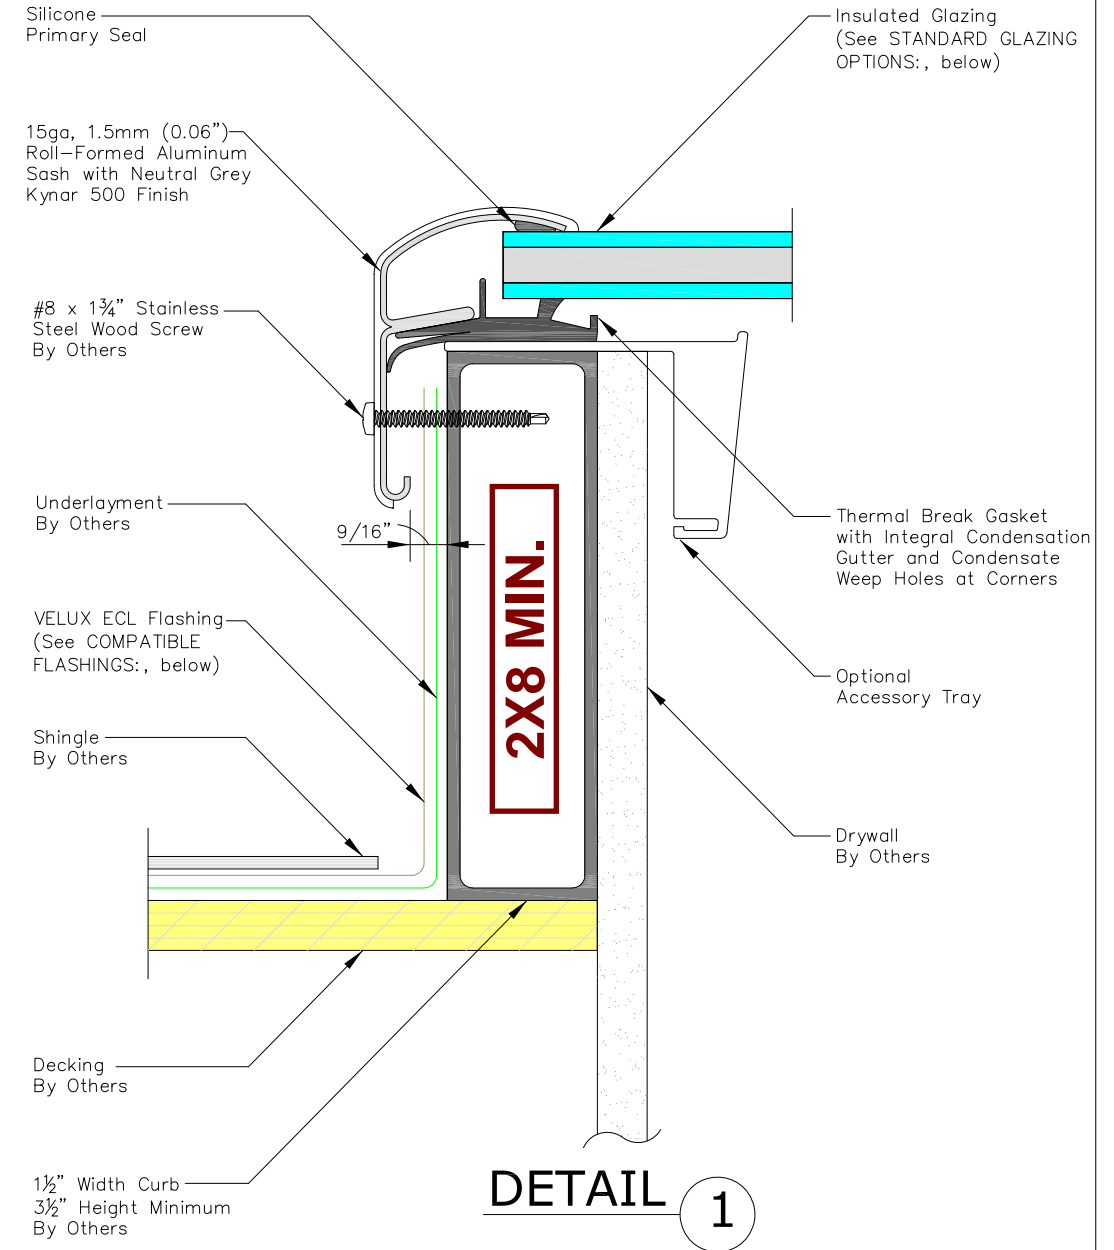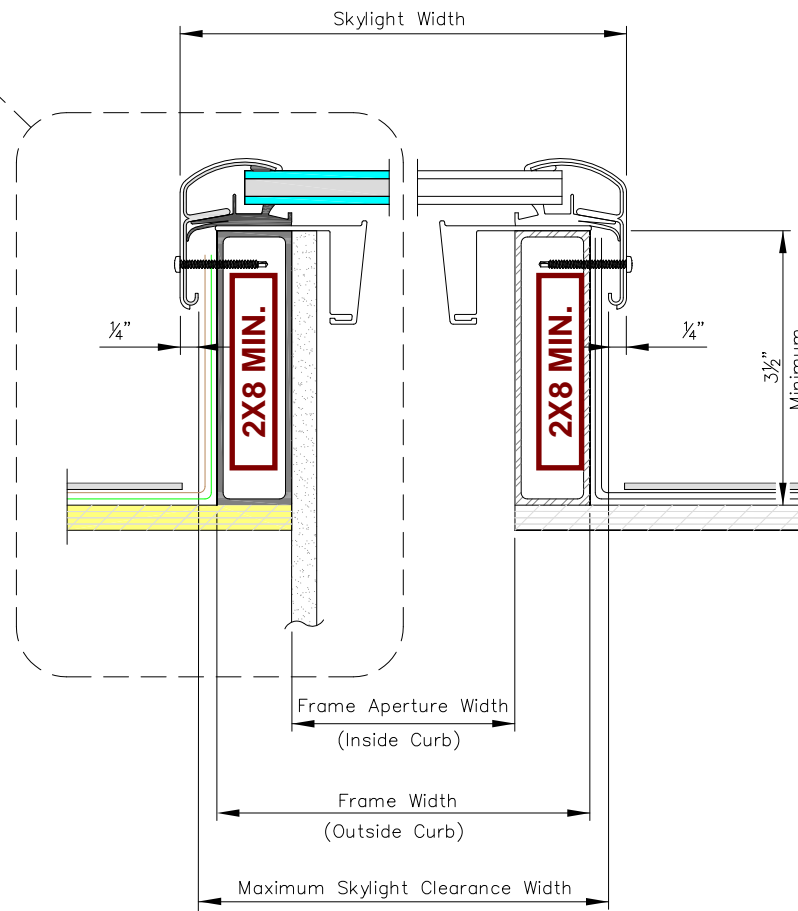

VERTICAL CROSS SECTION

HORIZONTAL CROSS SECTION

DETAIL 1

INCLUDE SOLAR POWERED BLIND OPTIONS ON ALL 4 WINDOWS. BLIND COLOR TO BE DETERMINED LATER.

PRODUCT DIMENSIONS

METRIC UNITS (MILLIMETERS)										IMPERIAL UNITS (INCHES)									
Size	Frame Width	Frame Aperture Width	Skylight Width	Maximum Skylight Clearance Width	Frame Height	Frame Aperture Height	Skylight Height	Maximum Skylight Clearance Height	Daylight Area (Sq. Meters)	Size	Frame Width	Frame Aperture Width	Skylight Width	Maximum Skylight Clearance Width	Frame Height	Frame Aperture Height	Skylight Height	Maximum Skylight Clearance Height	Daylight Area (Sq. Feet)
1430	445	368	485	473	851	775	892	879	0.28	1430	17 1/2	14 1/2	19 1/8	18 5/8	33 1/2	30 1/2	35 1/8	34 5/8	3.07
1446	445	368	485	473	1257	1181	1299	1286	0.43	1446	17 1/2	14 1/2	19 1/8	18 5/8	49 1/2	46 1/2	51 1/8	50 5/8	4.68
2222	648	572	689	676	648	572	689	676	0.33	2222	25 1/2	22 1/2	27 1/8	26 5/8	25 1/2	22 1/2	27 1/8	26 5/8	3.52
2230	648	572	689	676	851	775	892	879	0.44	2230	25 1/2	22 1/2	27 1/8	26 5/8	33 1/2	30 1/2	35 1/8	34 5/8	4.76
2234	648	572	689	676	953	876	994	981	0.50	2234	25 1/2	22 1/2	27 1/8	26 5/8	37 1/2	34 1/2	39 1/8	38 5/8	5.39
2246	648	572	689	676	1257	1181	1299	1286	0.68	2246	25 1/2	22 1/2	27 1/8	26 5/8	49 1/2	46 1/2	51 1/8	50 5/8	7.27
2270	648	572	689	676	1867	1790	1908	1895	1.02	2270	25 1/2	22 1/2	27 1/8	26 5/8	73 1/2	70 1/2	75 1/8	74 5/8	11.01
3030	851	775	892	879	851	775	892	879	0.60	3030	33 1/2	30 1/2	35 1/8	34 5/8	33 1/2	30 1/2	35 1/8	34 5/8	6.46
3046	851	775	892	879	851	1181	1299	1286	0.92	3046	33 1/2	30 1/2	35 1/8	34 5/8	49 1/2	46 1/2	51 1/8	50 5/8	9.85
3434	952	876	994	981	952	876	994	981	0.77	3434	37 1/2	34 1/2	39 1/8	38 5/8	37 1/2	34 1/2	39 1/8	38 5/8	8.27
3446	952	876	994	981	1257	1181	1299	1286	1.03	3446	37 1/2	34 1/2	39 1/8	38 5/8	49 1/2	46 1/2	51 1/8	50 5/8	11.14
4622	1257	1181	1299	1286	648	572	689	676	0.68	4622	49 1/2	46 1/2	51 1/8	50 5/8	25 1/2	22 1/2	27 1/8	26 5/8	7.27
4646	1257	1181	1299	1286	1257	1181	1299	1286	1.39	4646	49 1/2	46 1/2	51 1/8	50 5/8	49 1/2	46 1/2	51 1/8	50 5/8	15.02

STANDARD GLAZING OPTIONS:

- Laminated LowE3 (04)
- Tempered LowE3 (05)
- Impact (06)
- Miami-Dade (07)
- White Laminated (08)

*Tempered Exterior Pane used with all options

COMPATIBLE FLASHINGS:

- ECL Step flashing
- ECW Tile flashing



VELUX
1418 Evans Pond Road
Greenwood, SC 29649
1-800-88-VELUX
www.VELUXUSA.com

FCM - Fixed Curb Mounted Skylight

This drawing is an instrument of service and is provided for informational use only.