





EXISTING PORCH



NEW DESIGN

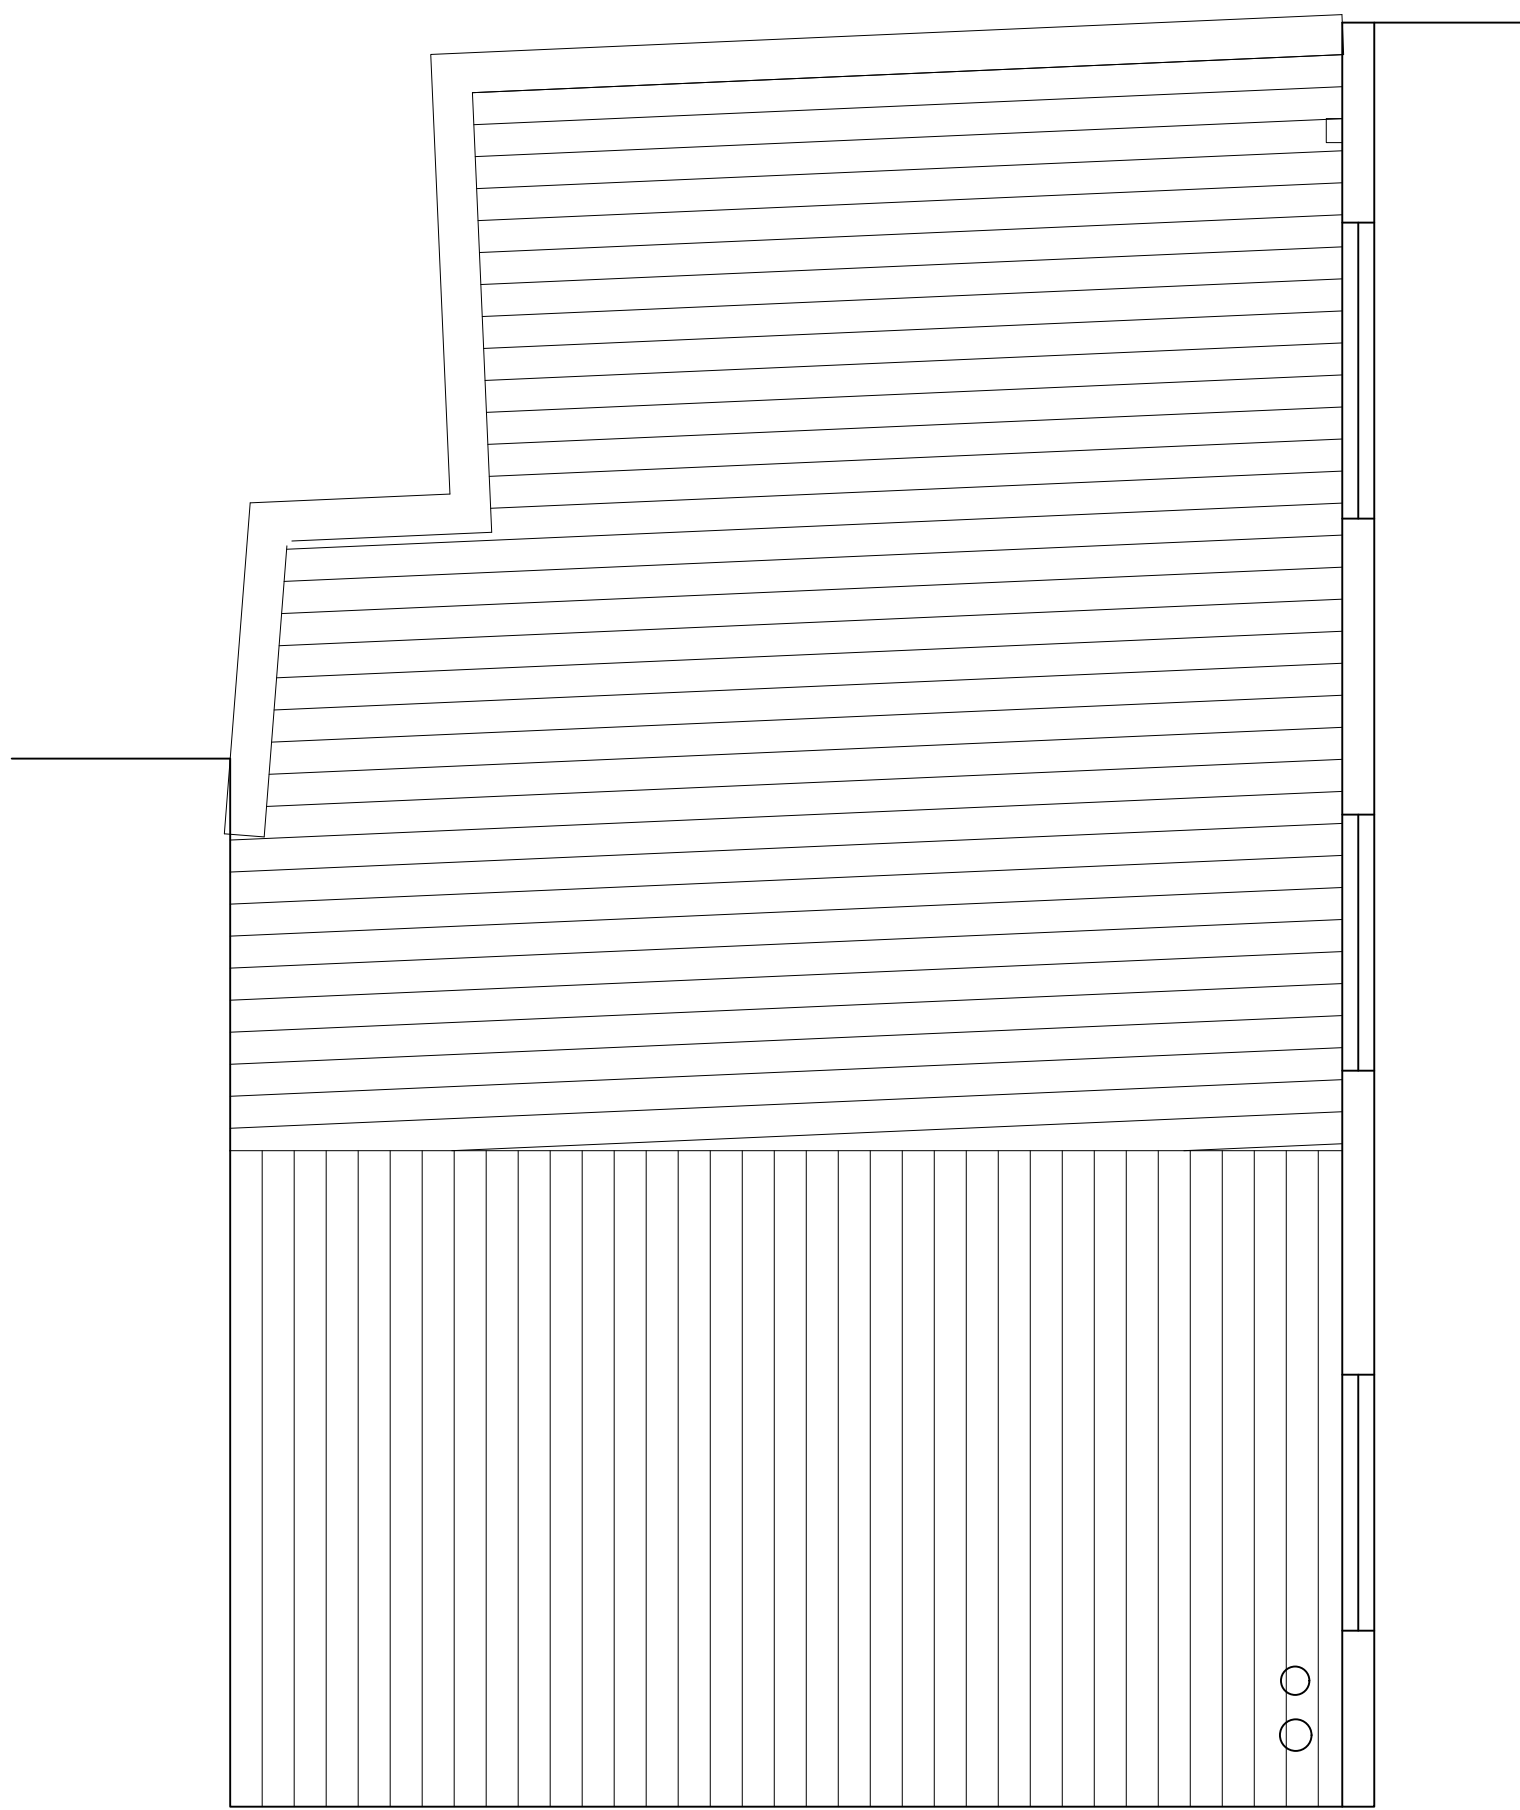

PLAN VIEW

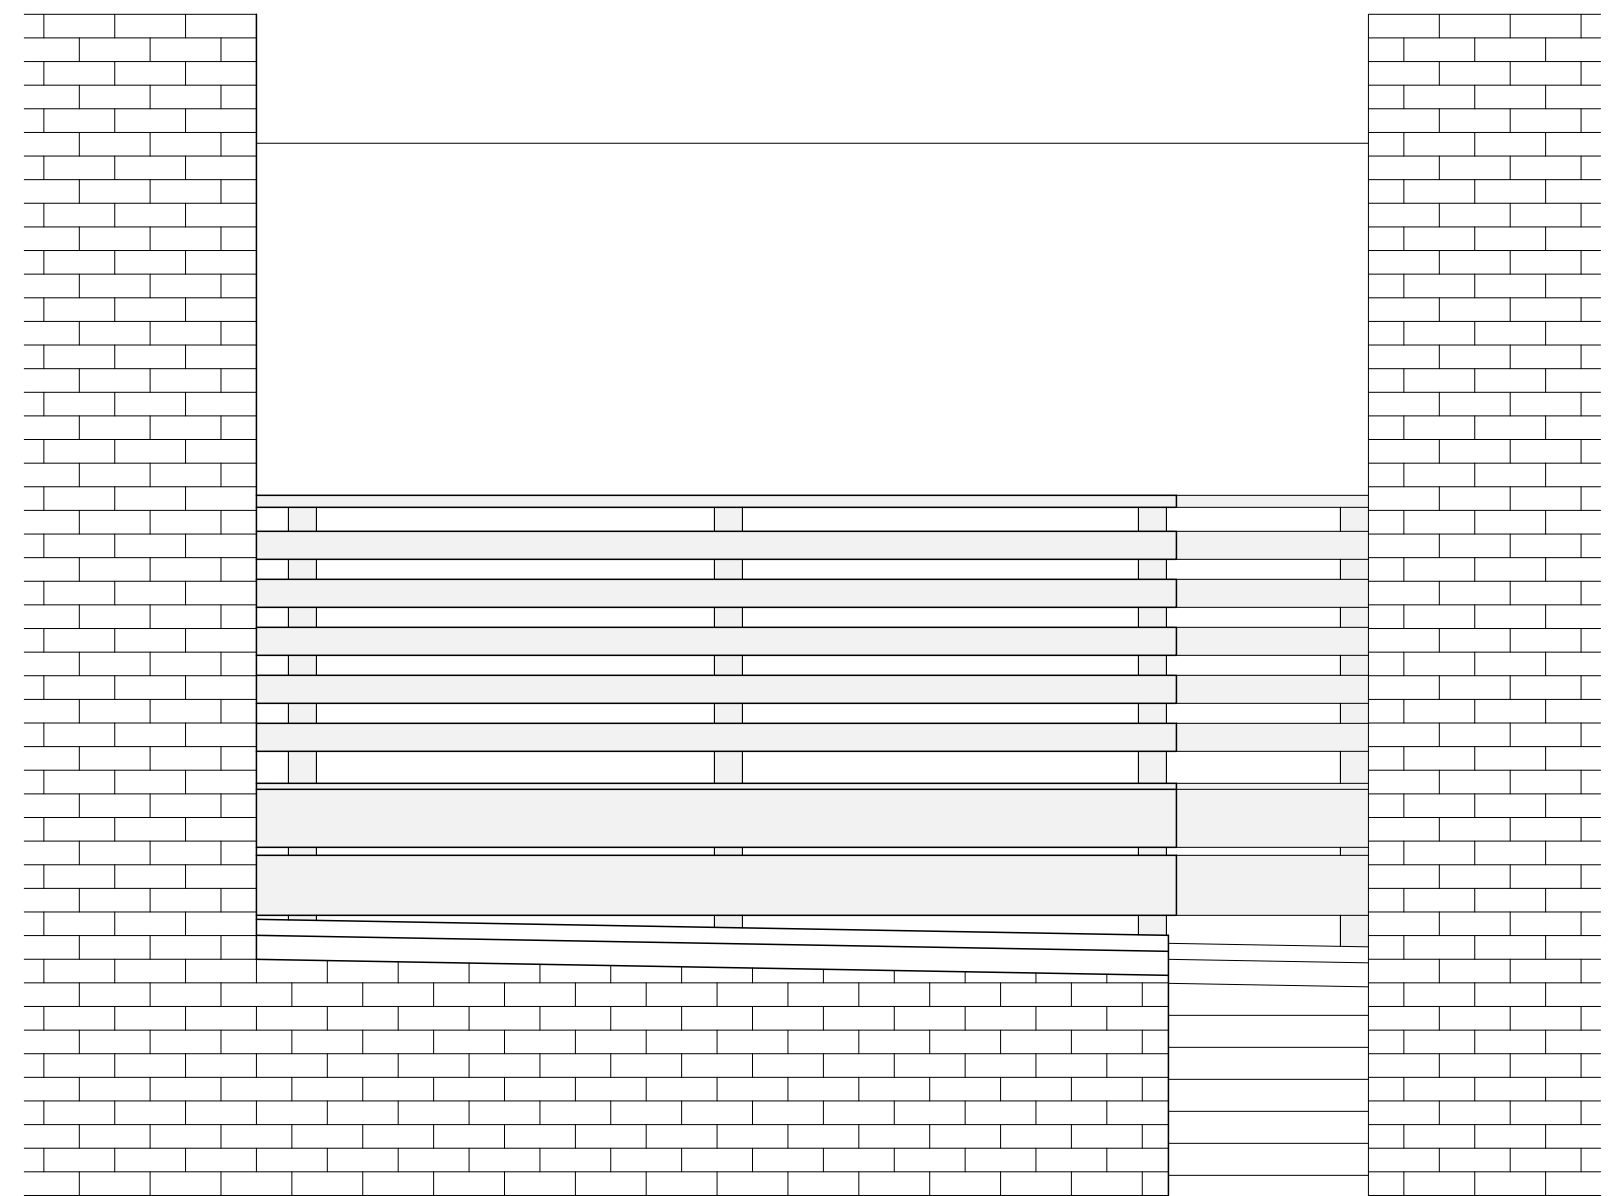

STREET VIEW

# 1 TAYLOR STREET, BOSTON MA