




3 Existing North Elevation



1 Proposed North Elevation
3/8" = 1'-0"

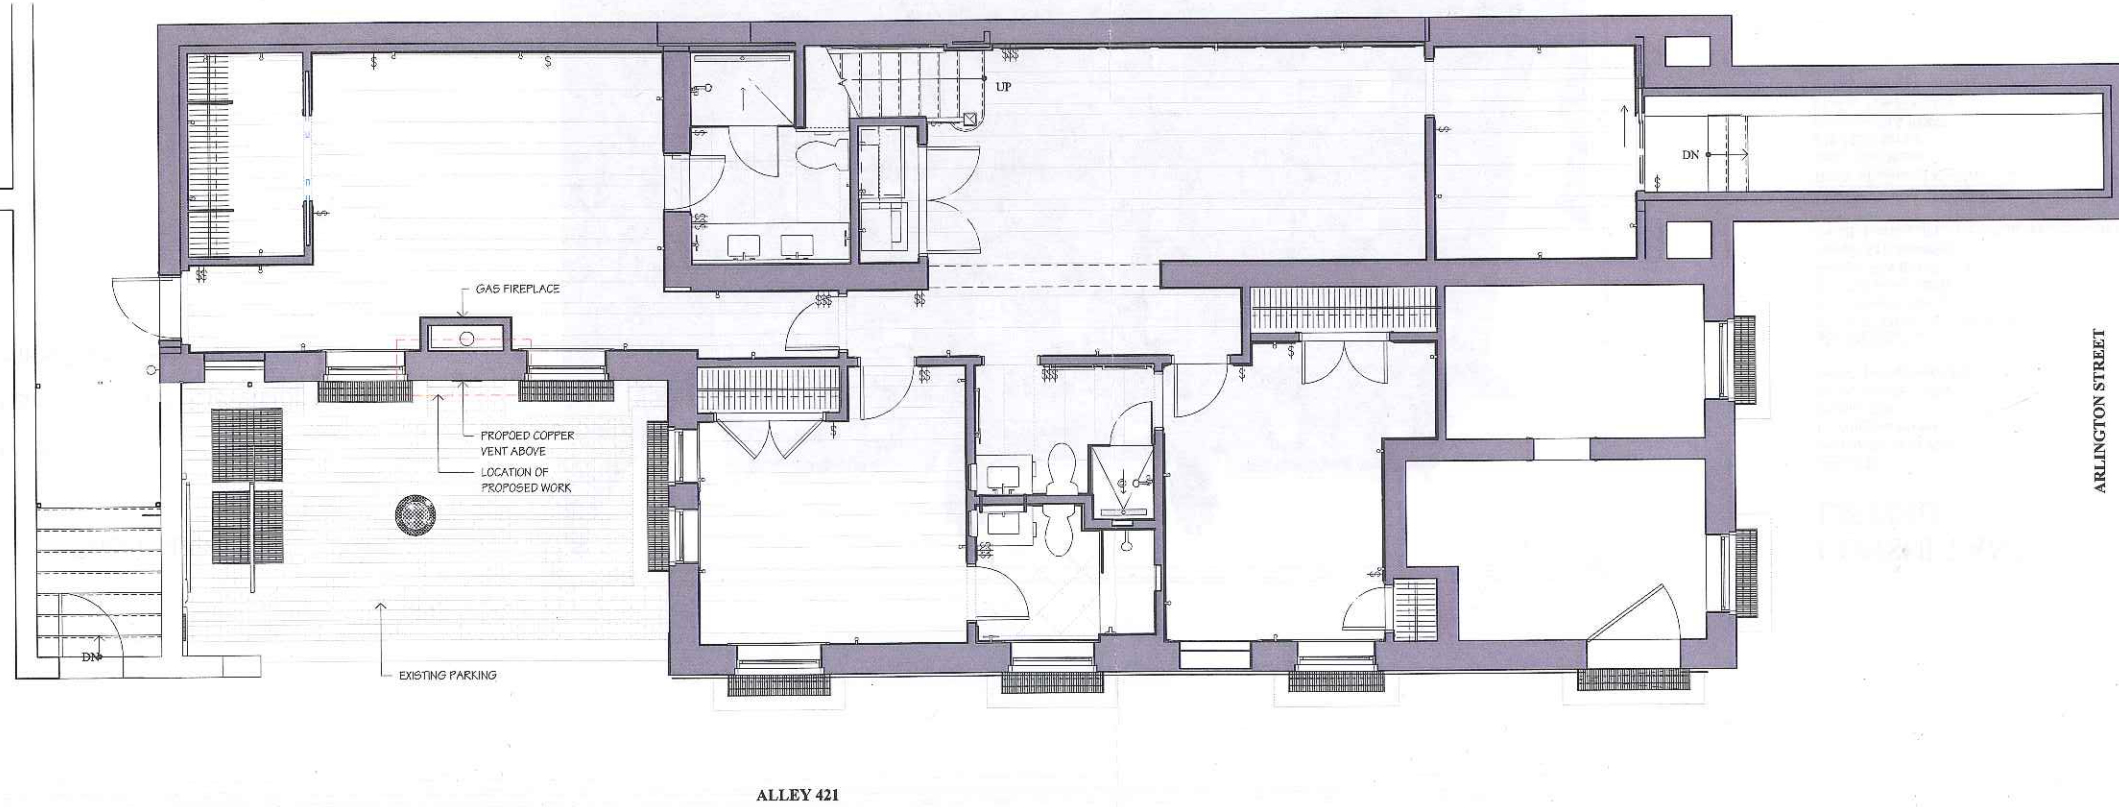

2 Basement Floor Plan
1/4" = 1'-0"