





-- STREET VIEW - NO VISIBILITY
NTS

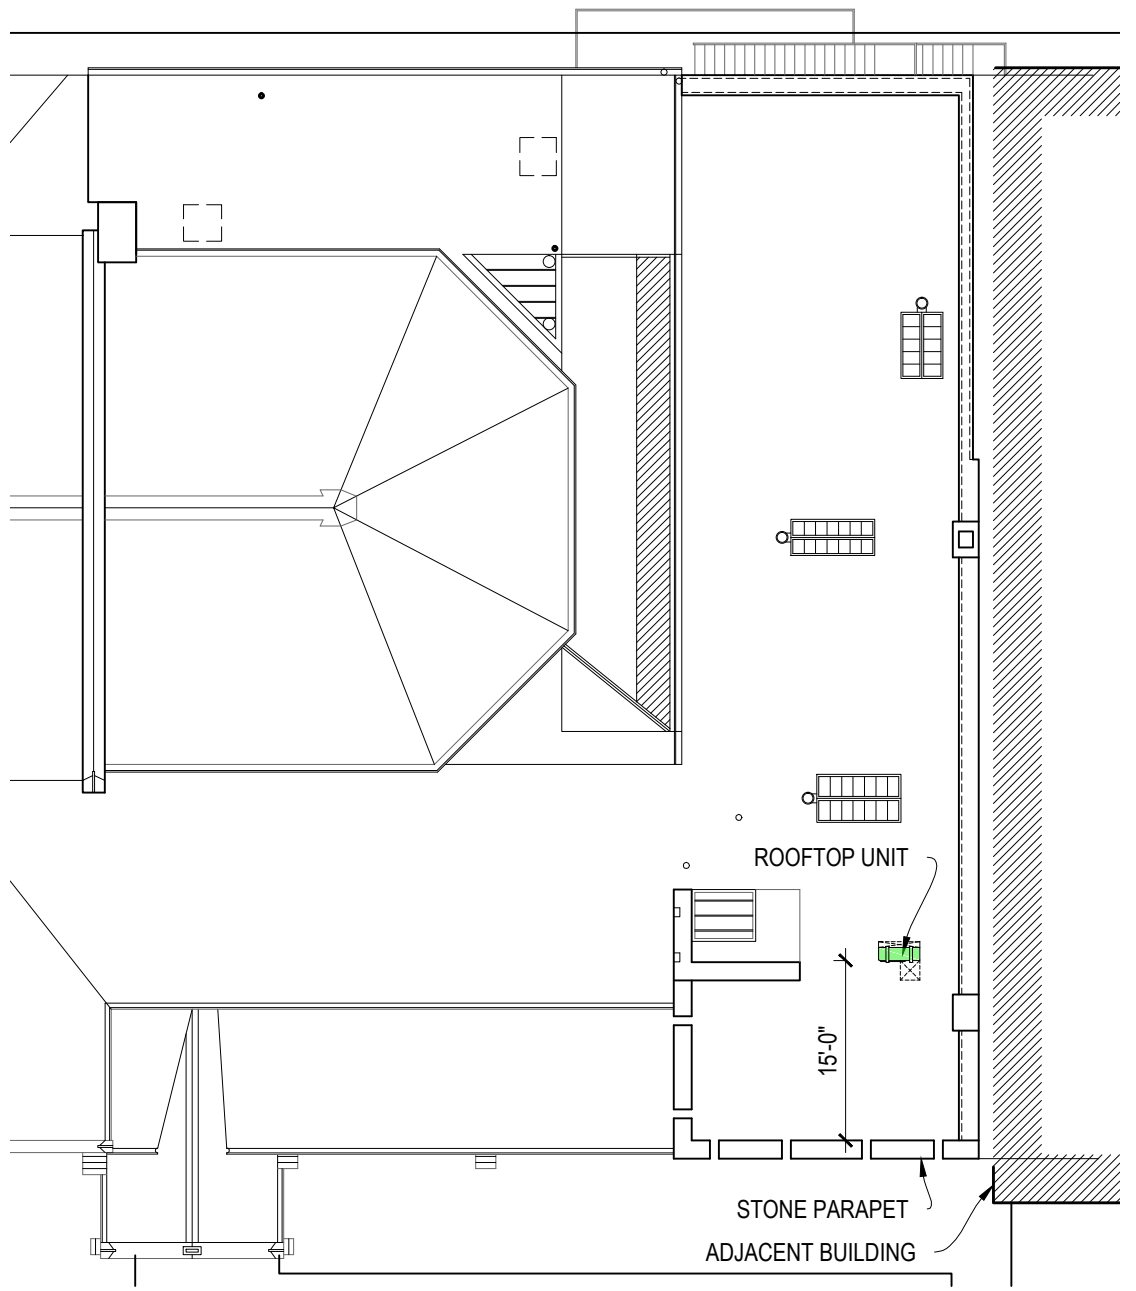

-- ROOF PLAN
1/16" = 1'-0"

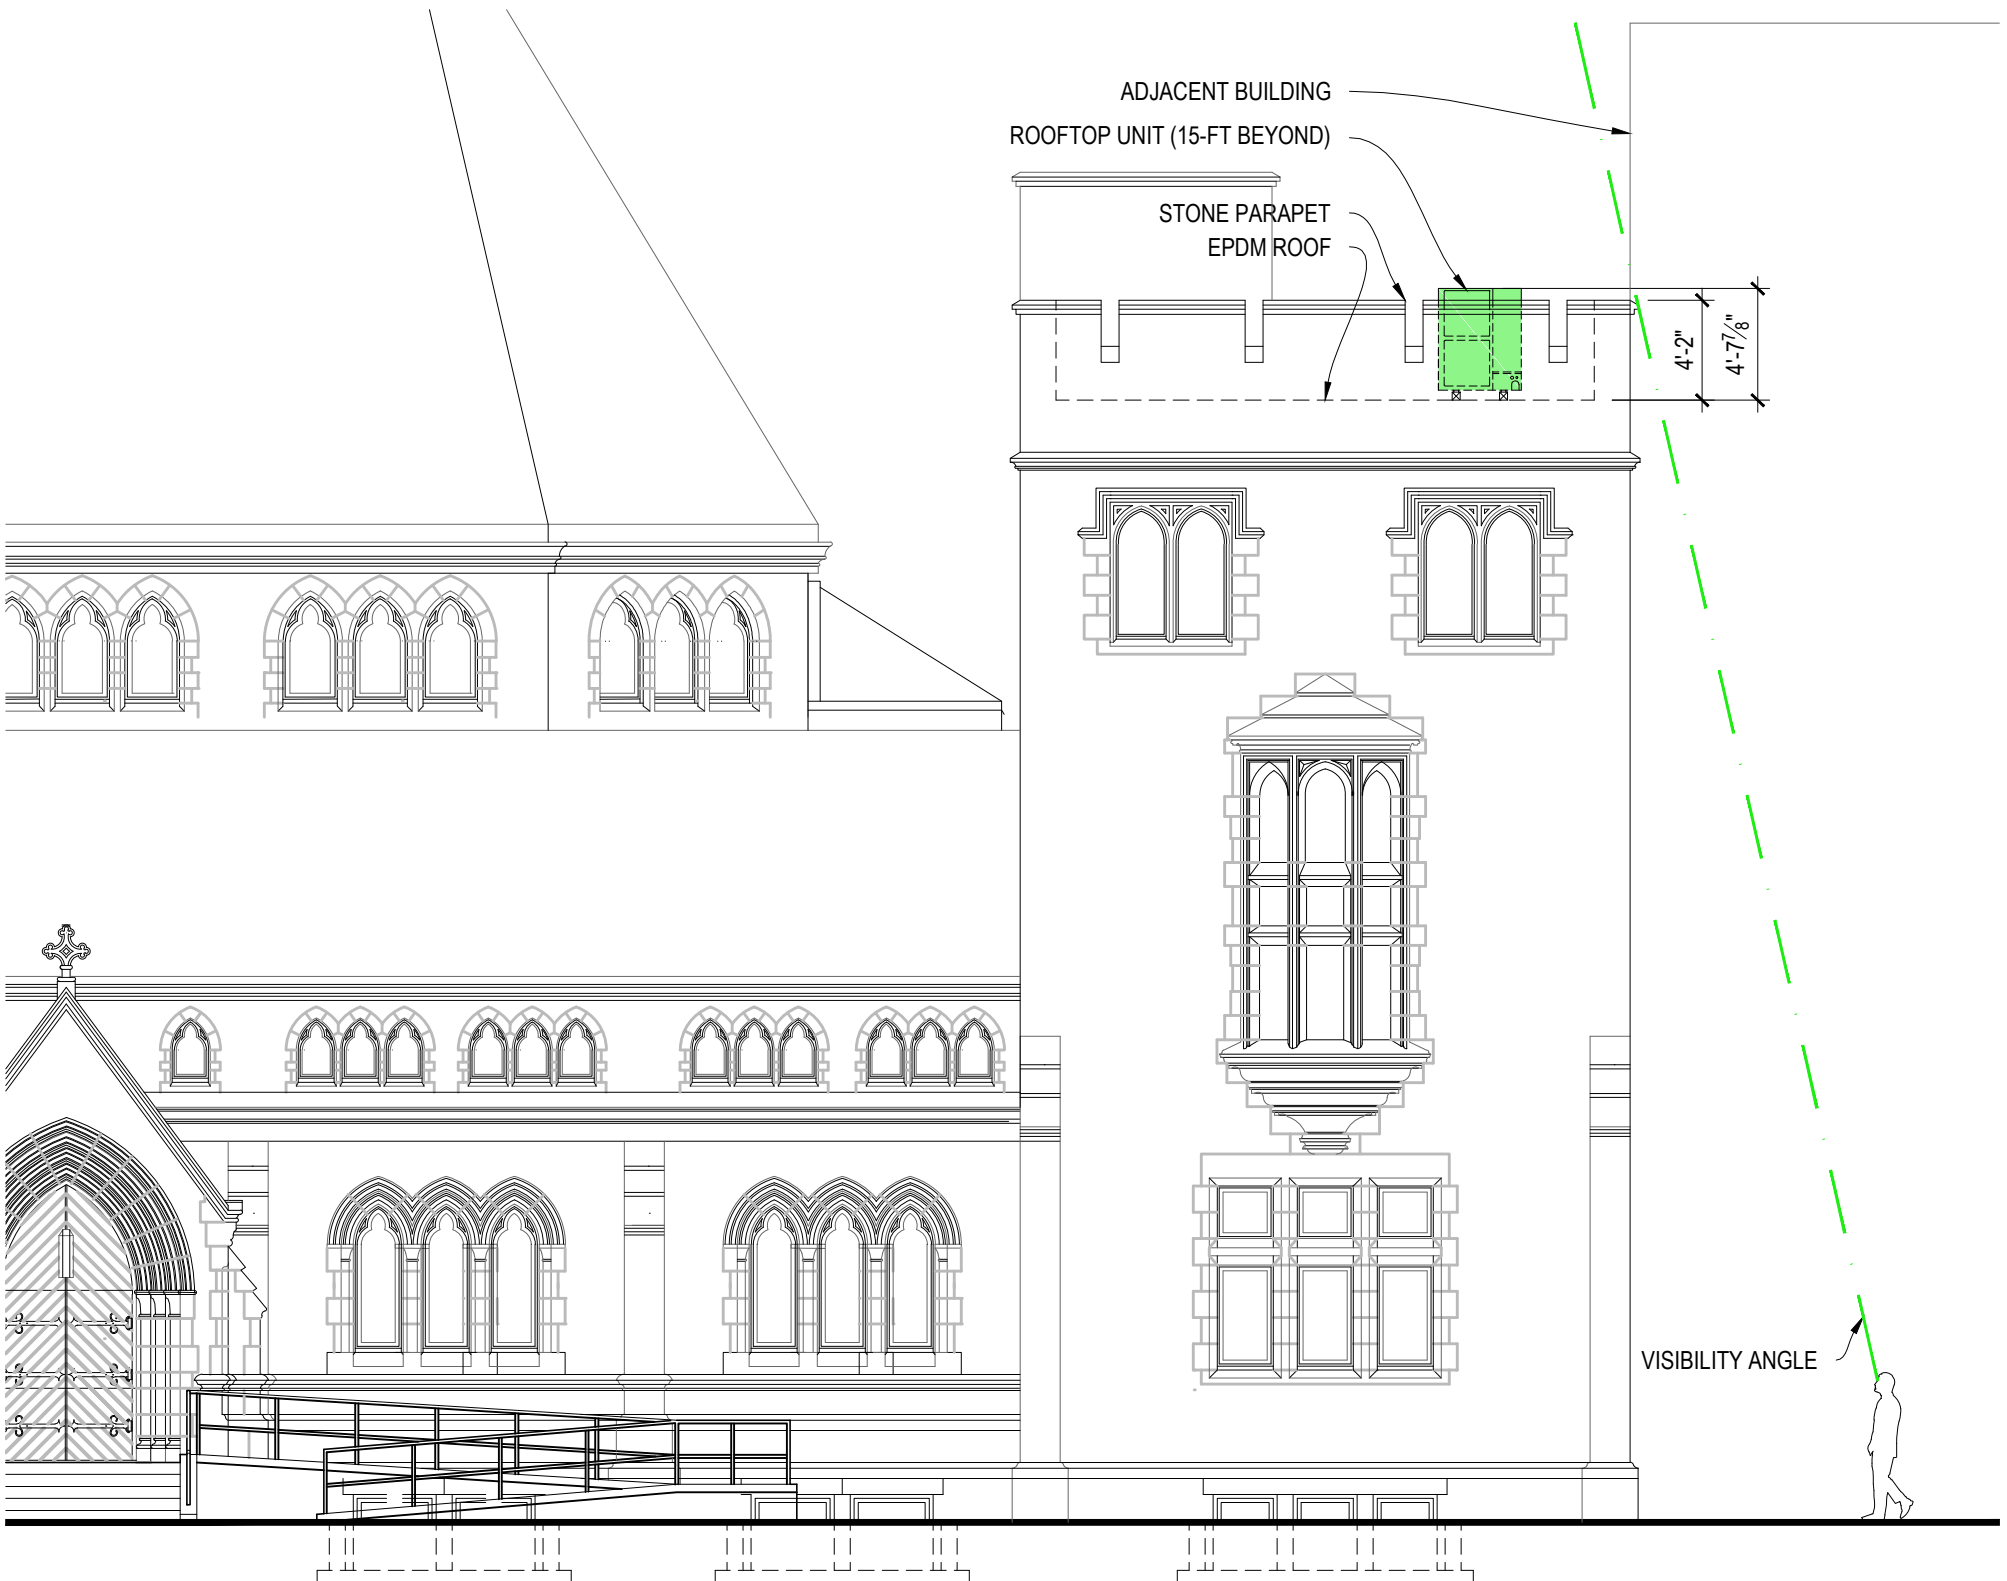

-- SOUTH ELEVATION
1/8" = 1'-0"