


**NOTE: DESIGN PLANS SHOULD BE CONSULTED FOR VARIATIONS**

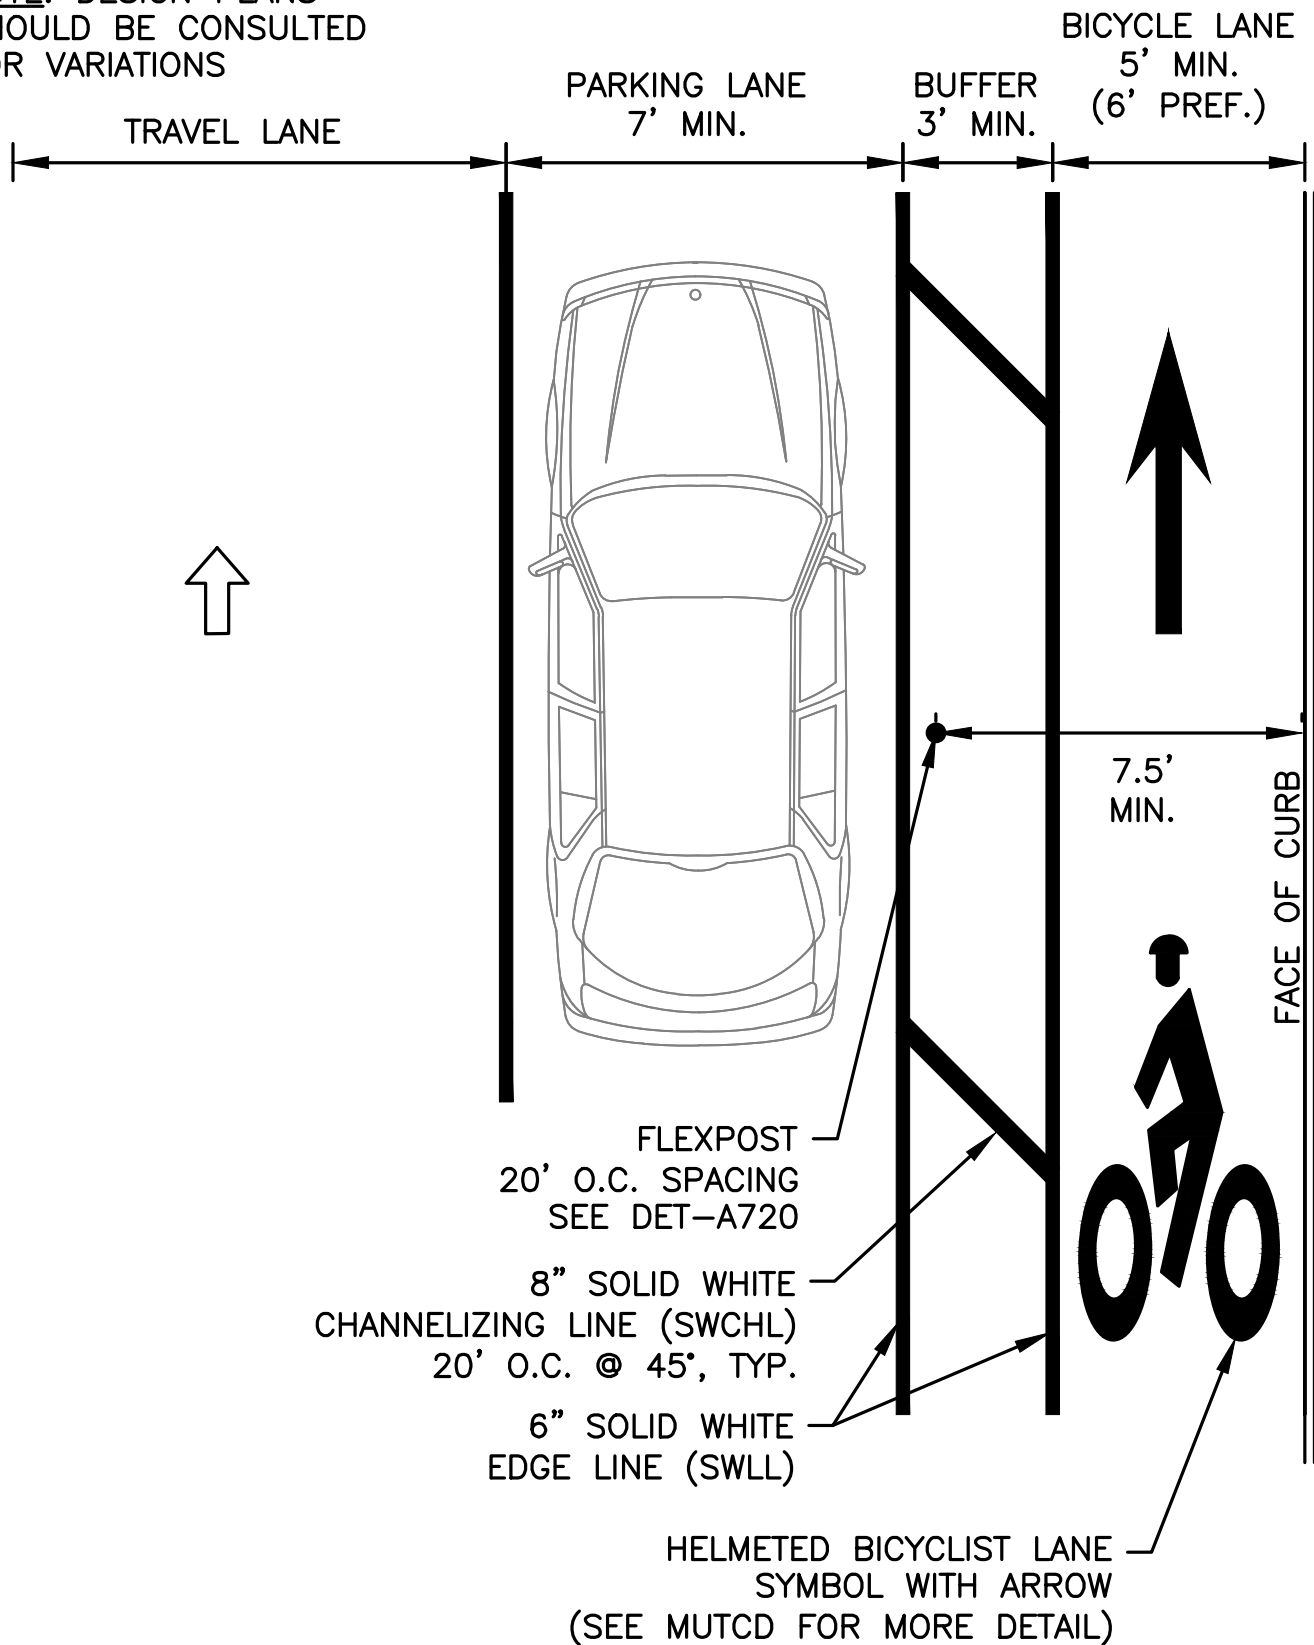

## PARKING-PROTECTED BIKE LANE



BOSTON  
TRANSPORTATION  
DEPARTMENT



SCALE:  
NOT TO SCALE

DATE:  
1/1/20

DETAIL NO.  
**A705**