


BIKECROSS NOTES:

1. HIGH FRICTION GREEN COLORED PAVEMENT IS USED WHERE MOTOR VEHICLE TRAFFIC CAN TURN RIGHT ACROSS THE BICYCLE LANE. SEE PLANS FOR LOCATIONS.
2. INSTALL HIGH FRICTION GREEN COLORED PAVEMENT BETWEEN 2' DOTTED WHITE LANE LINES AS SHOWN ON PLANS.
3. INSTALL HIGH FRICTION GREEN COLORED PAVEMENT SO THAT CROSSWALK MARKINGS ARE NOT DISTURBED.
4. TRAVEL LANE WIDTHS ARE AS SHOWN ON PLANS.

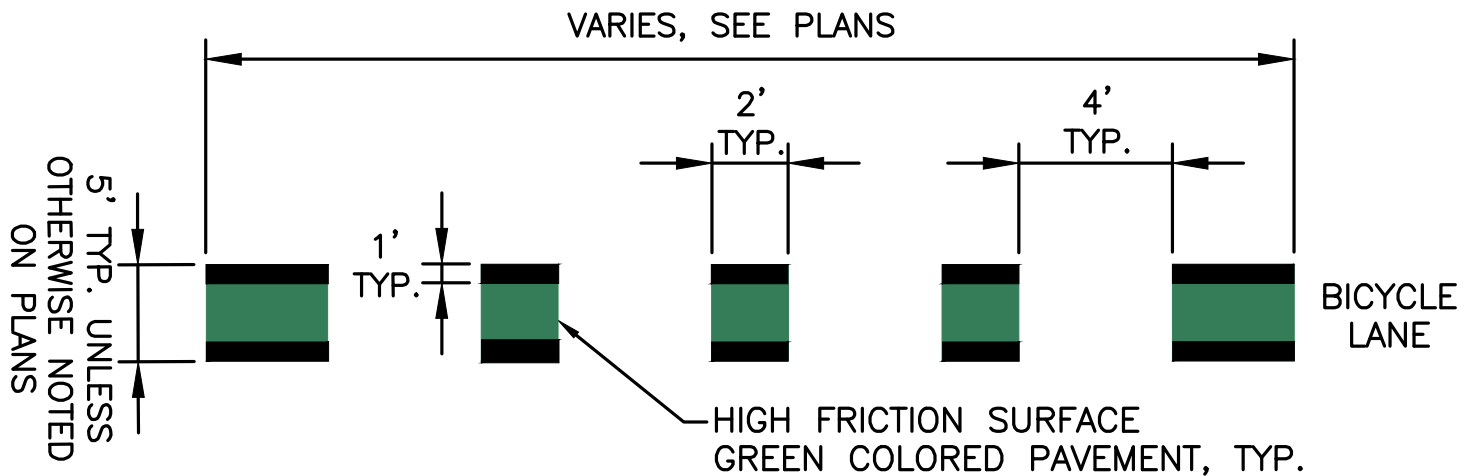

## TYPICAL INTERSECTION DETAIL



BOSTON  
TRANSPORTATION  
DEPARTMENT



SCALE:  
NOT TO SCALE

DATE:  
1/1/20

DETAIL NO.  
**A711**