

# 64 W RUTLAND SQ

BOSTON, MA 02118


**SELDC**

2/25/2020




EMBARC





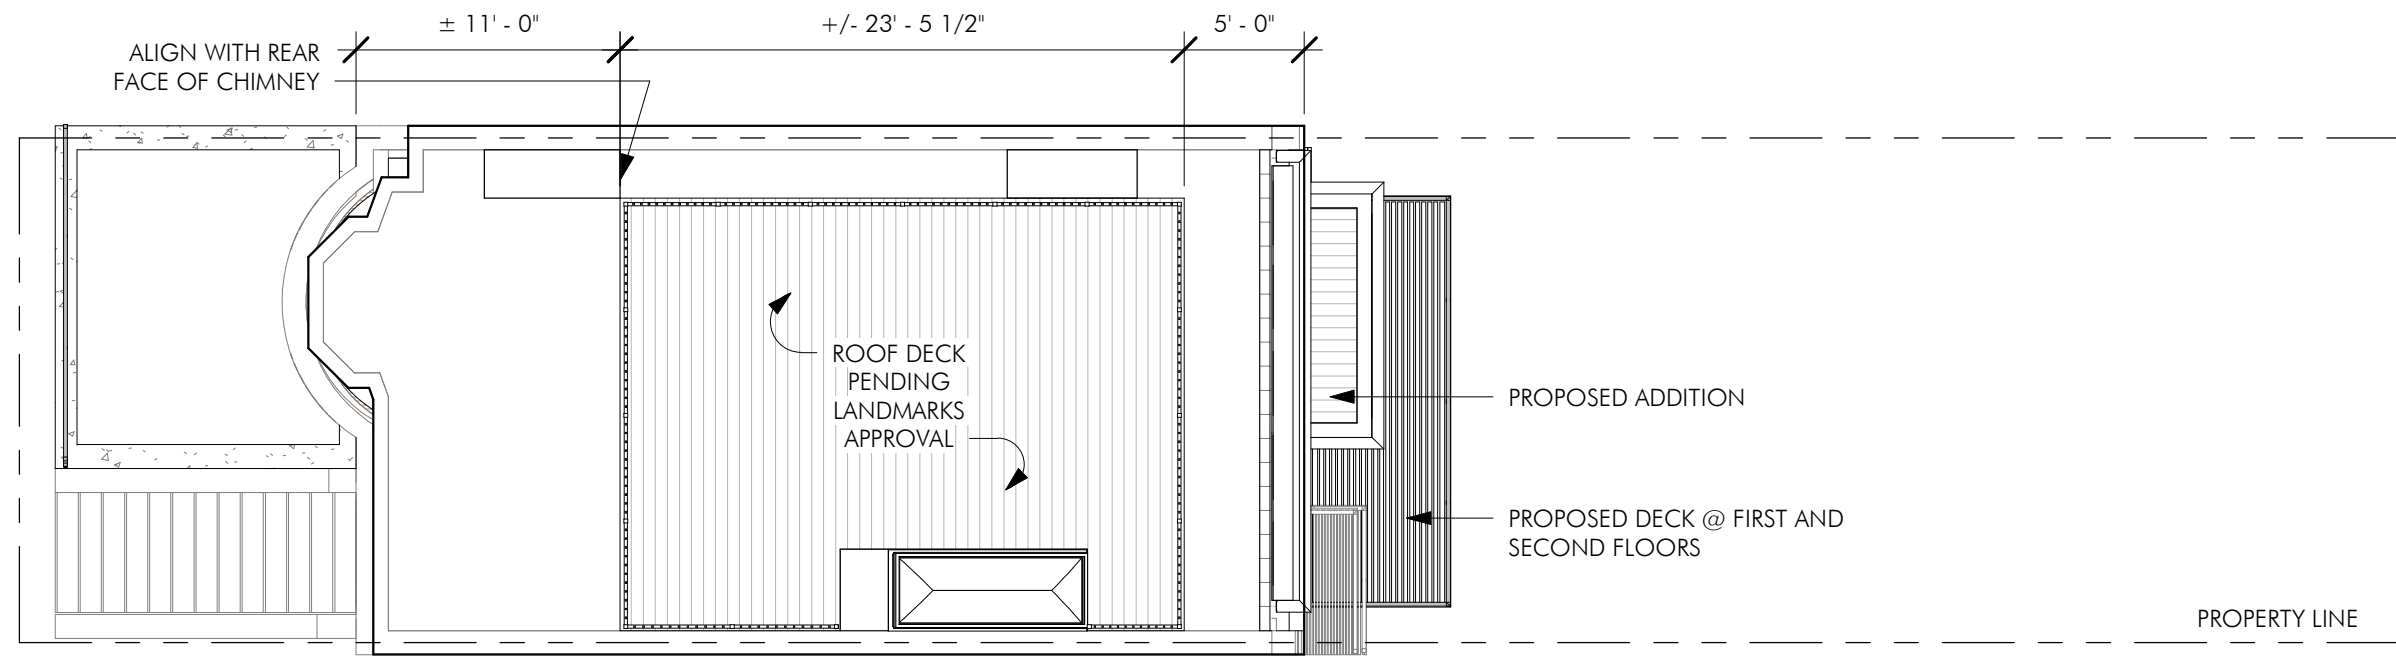



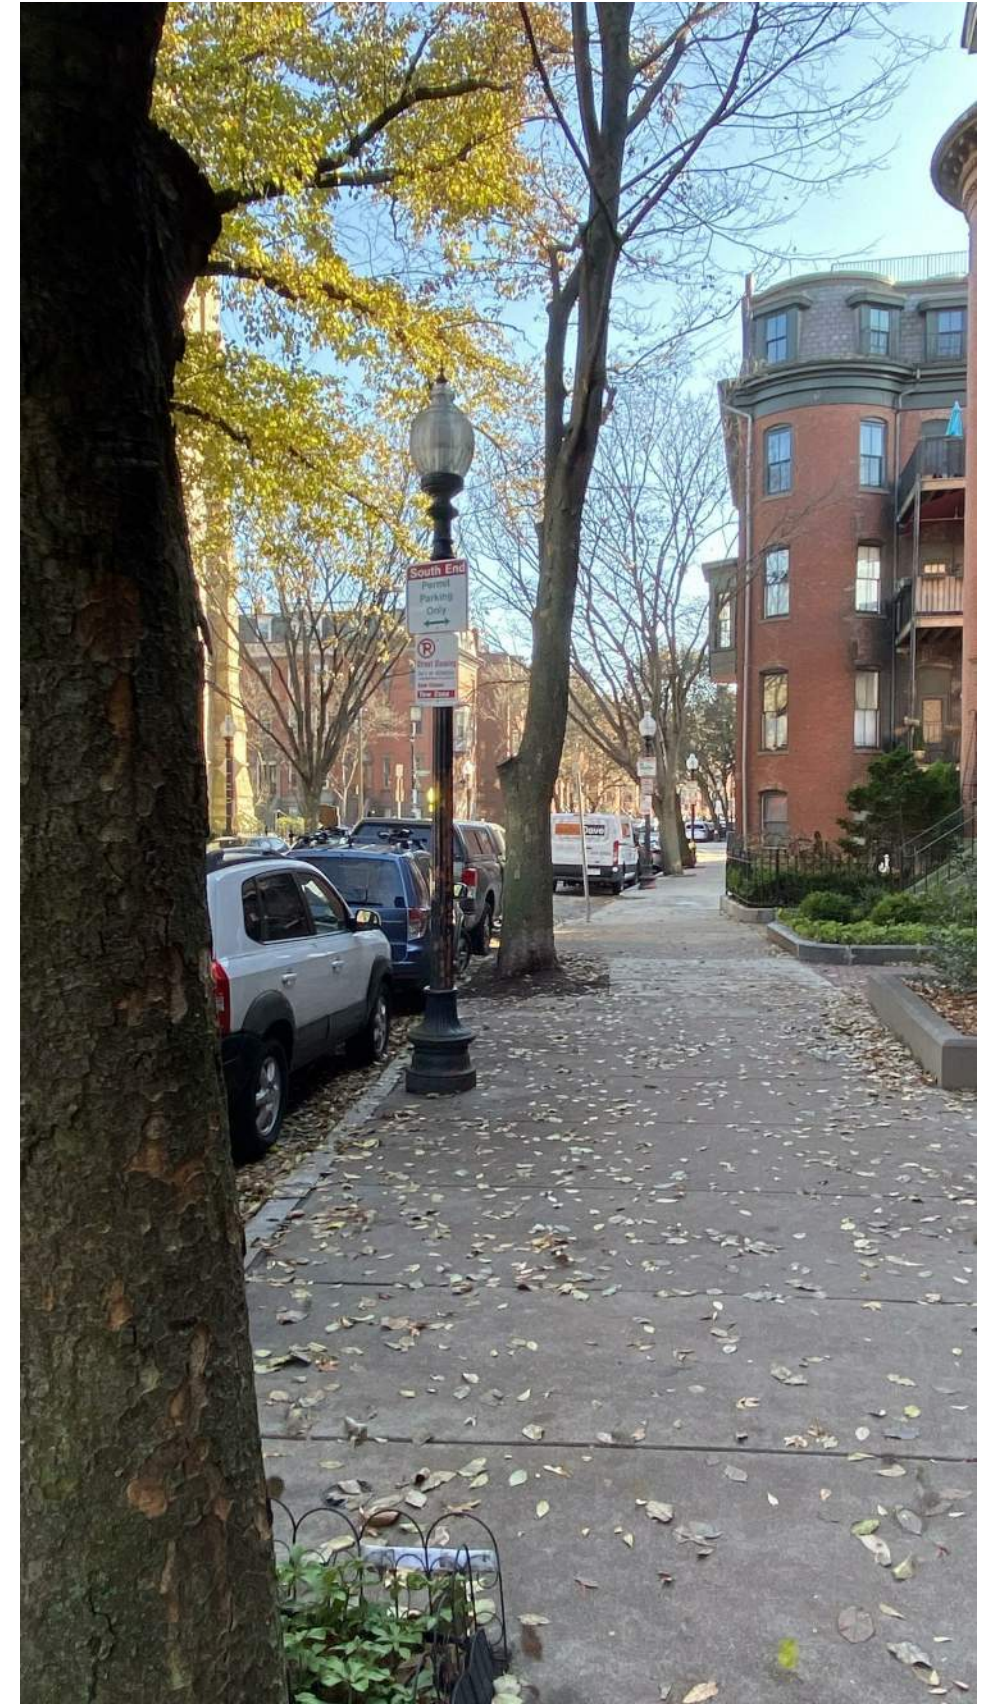



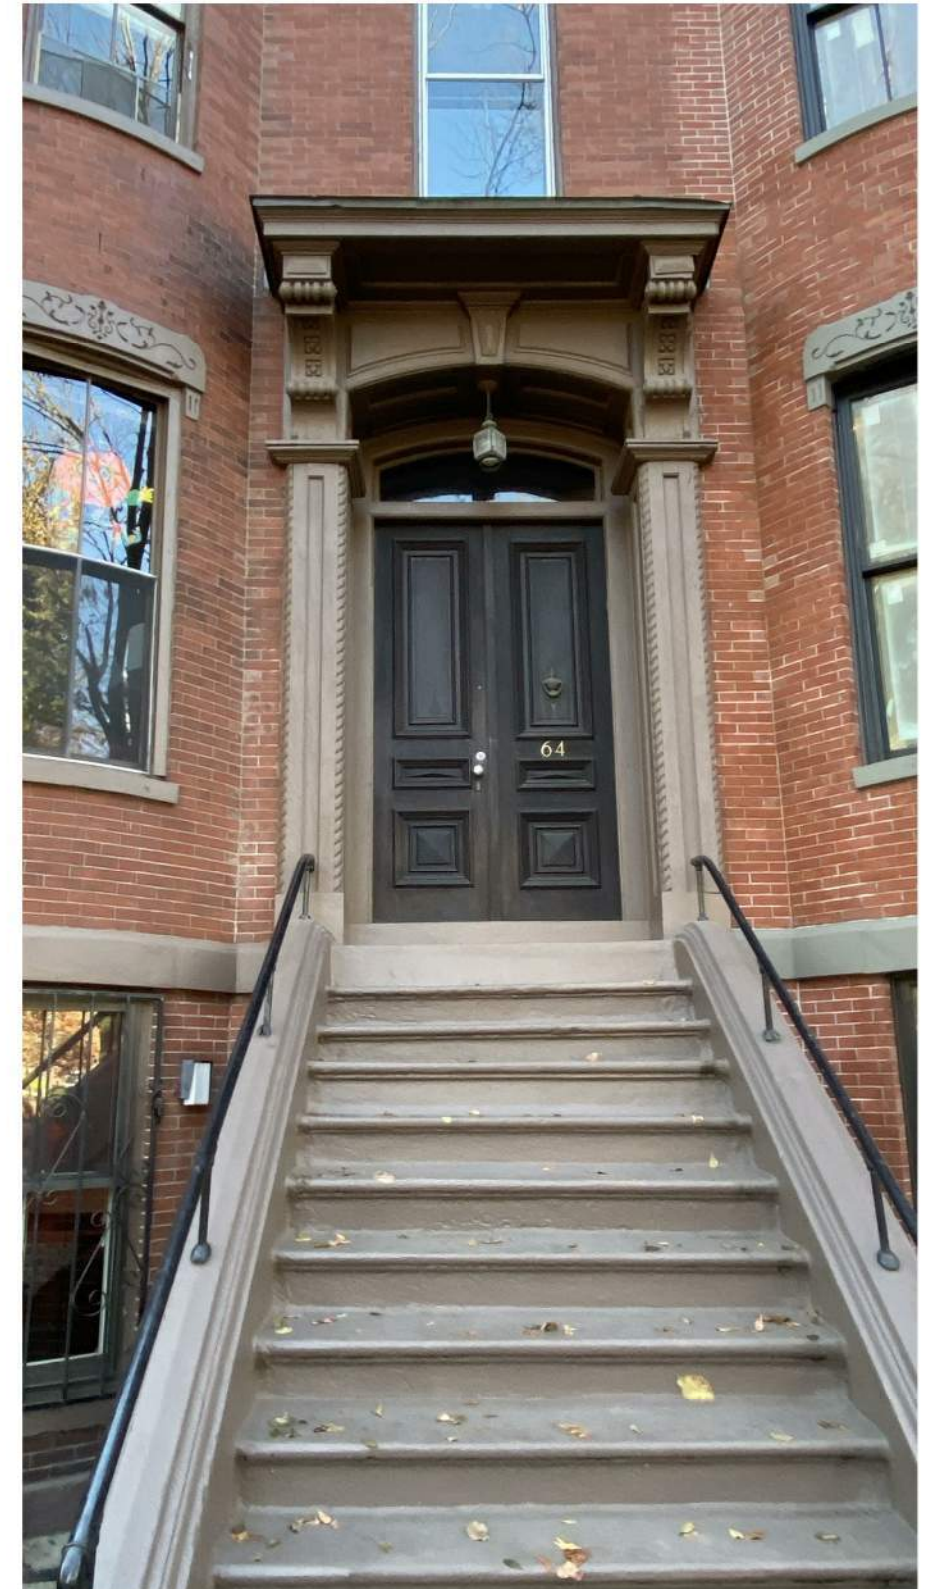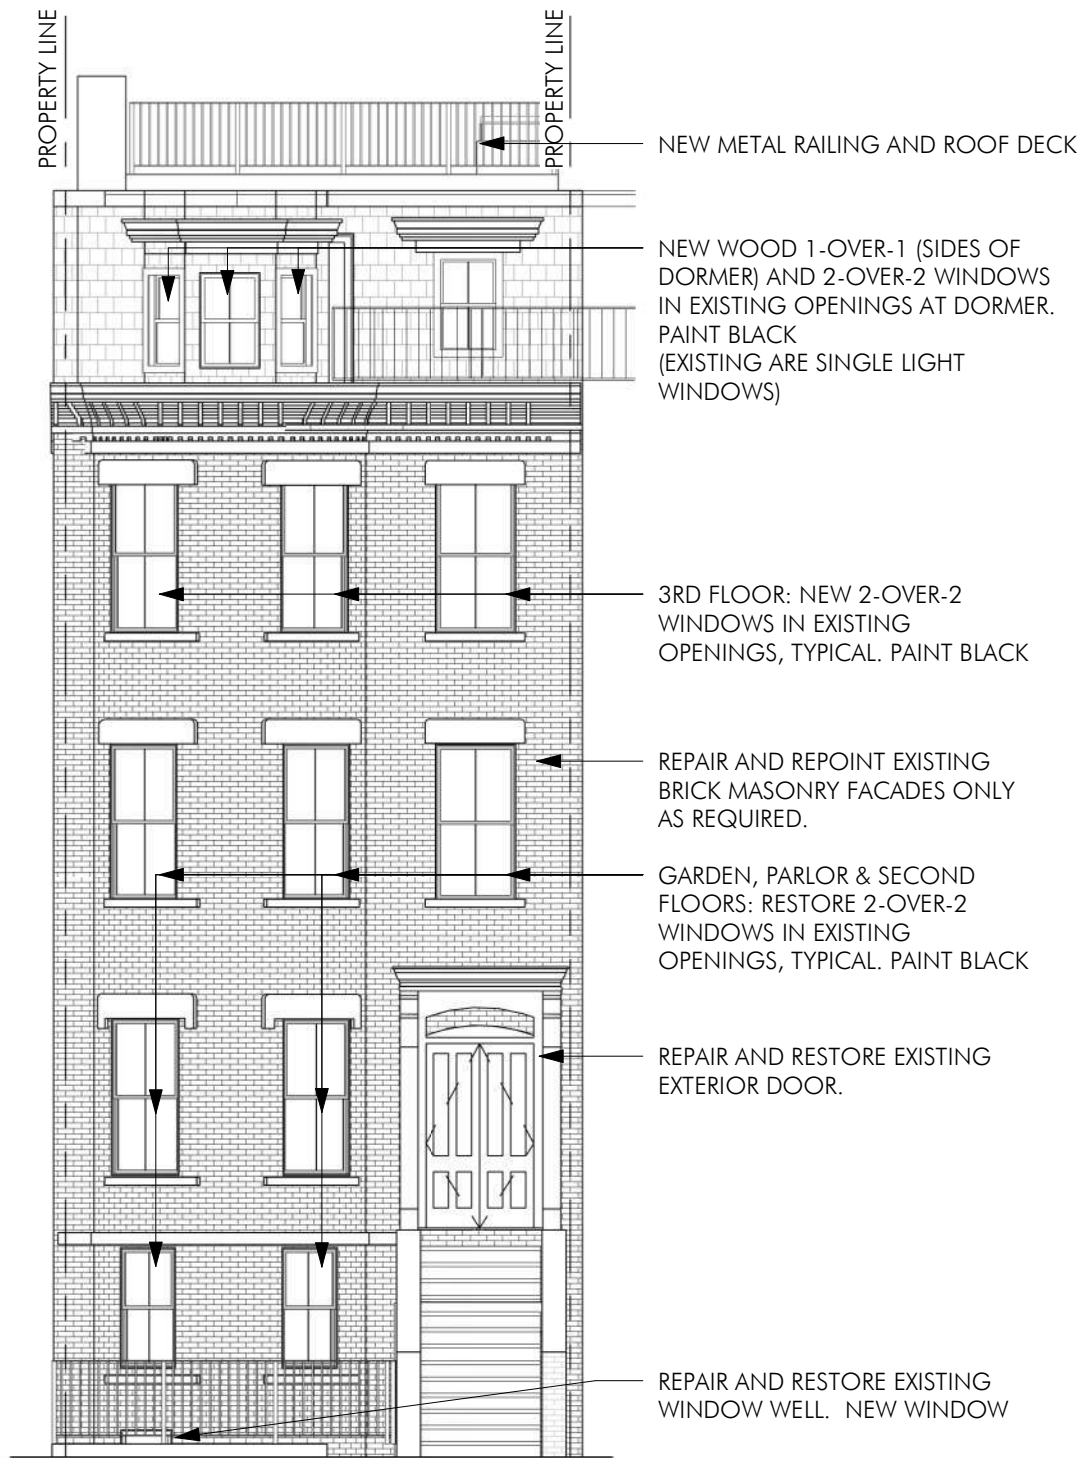

1 RUTLAND SQUARE ELEVATION - PROPOSED  
1/8" = 1'-0"











EXISTING PATIO AT MANSARD ROOF

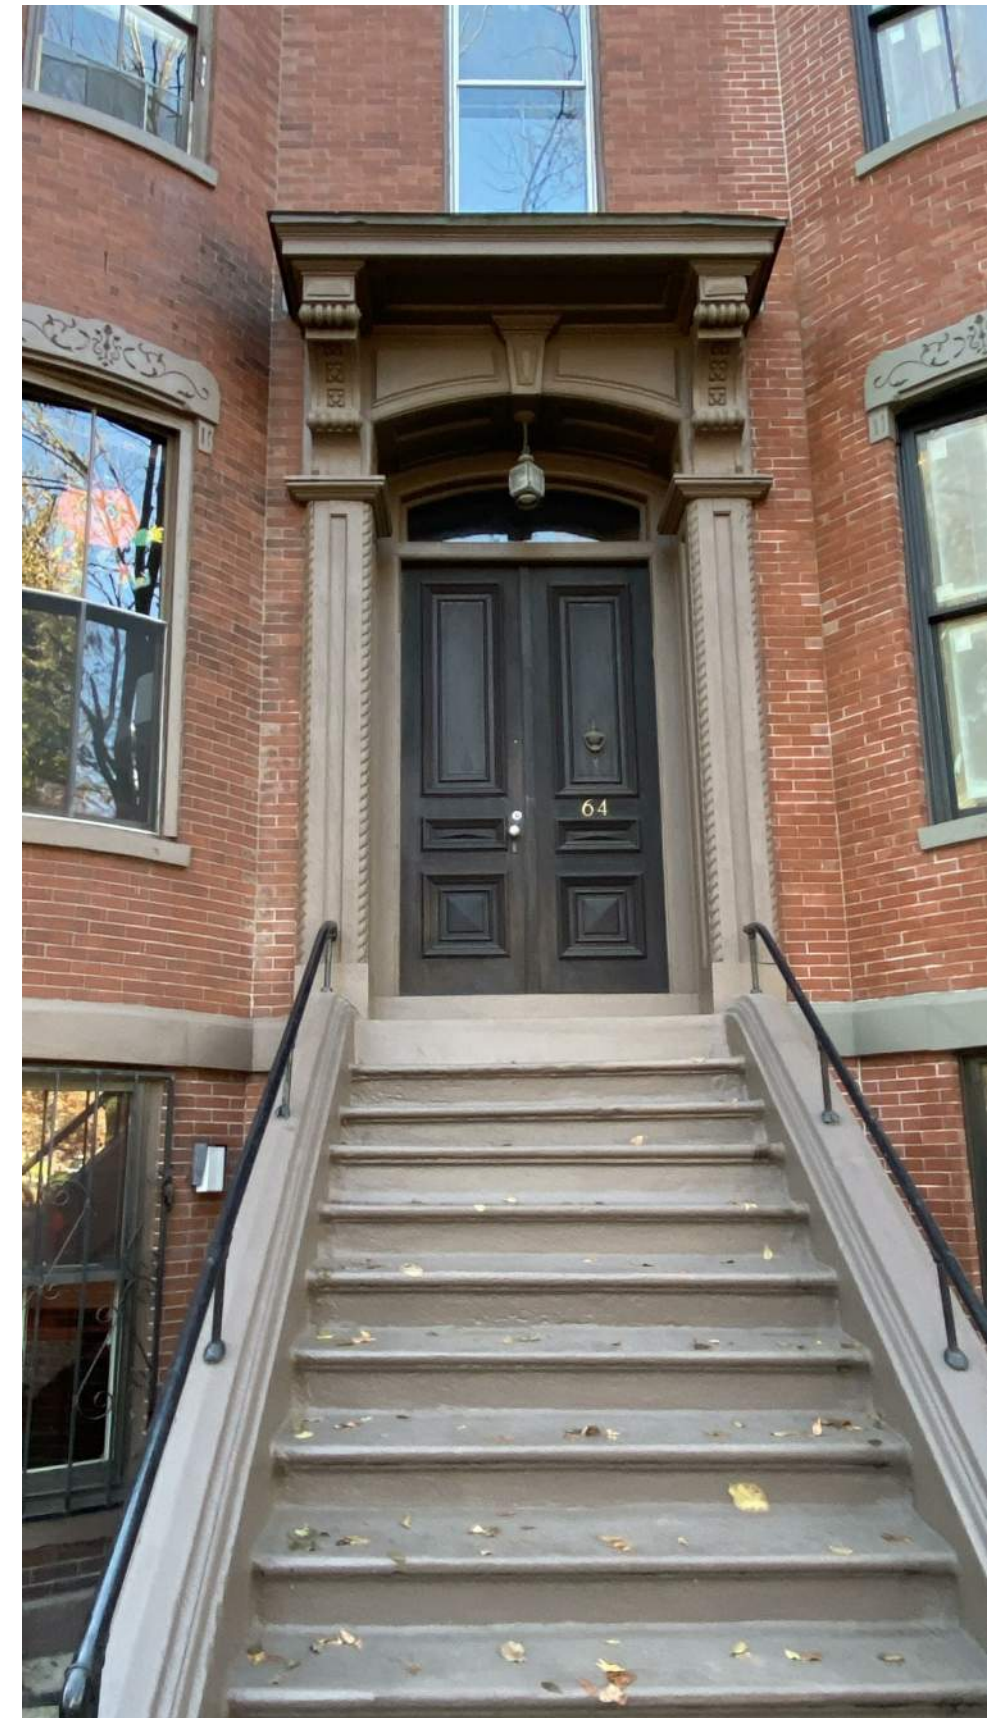



EXISTING PATIO AT MANSARD ROOF





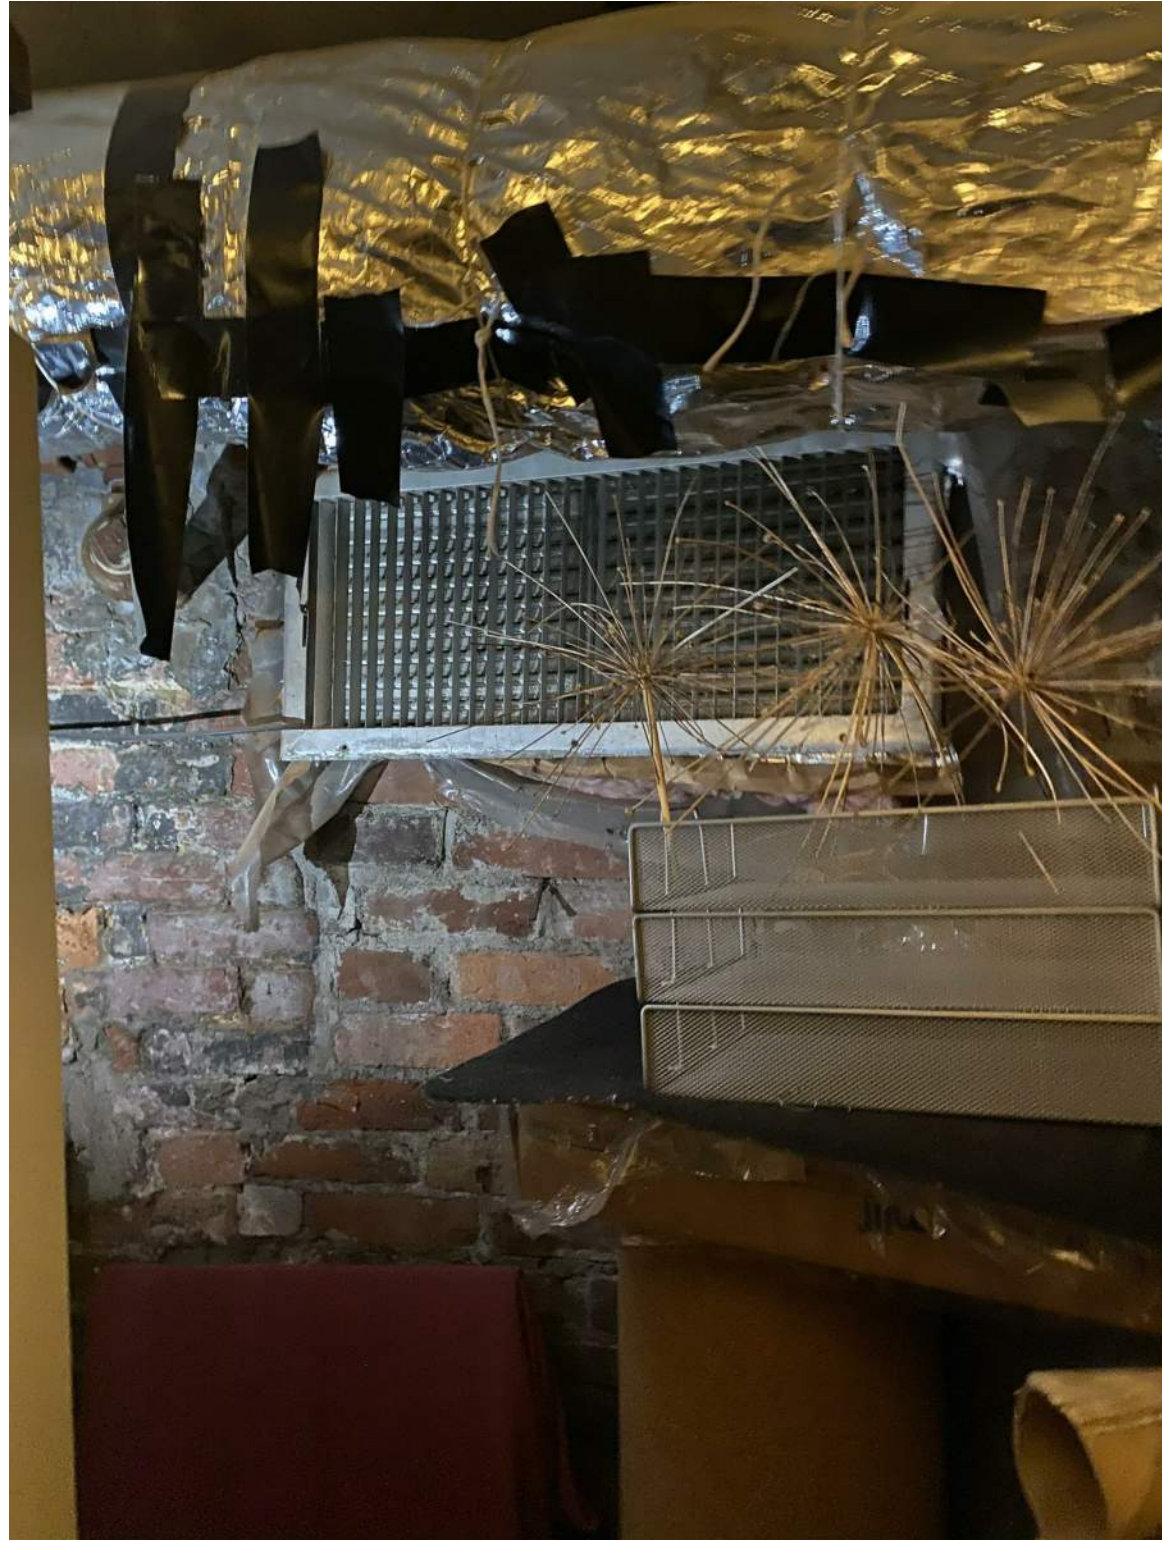




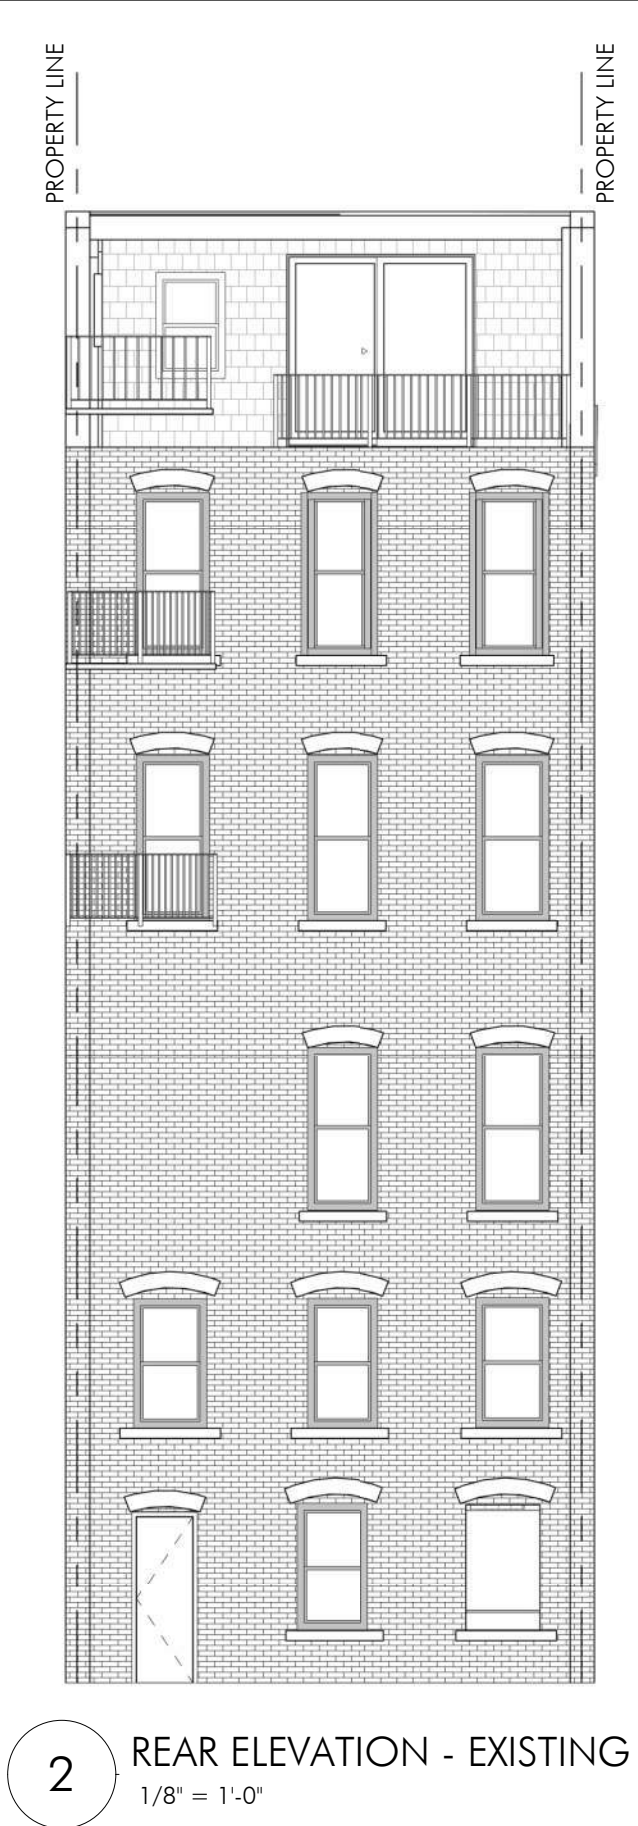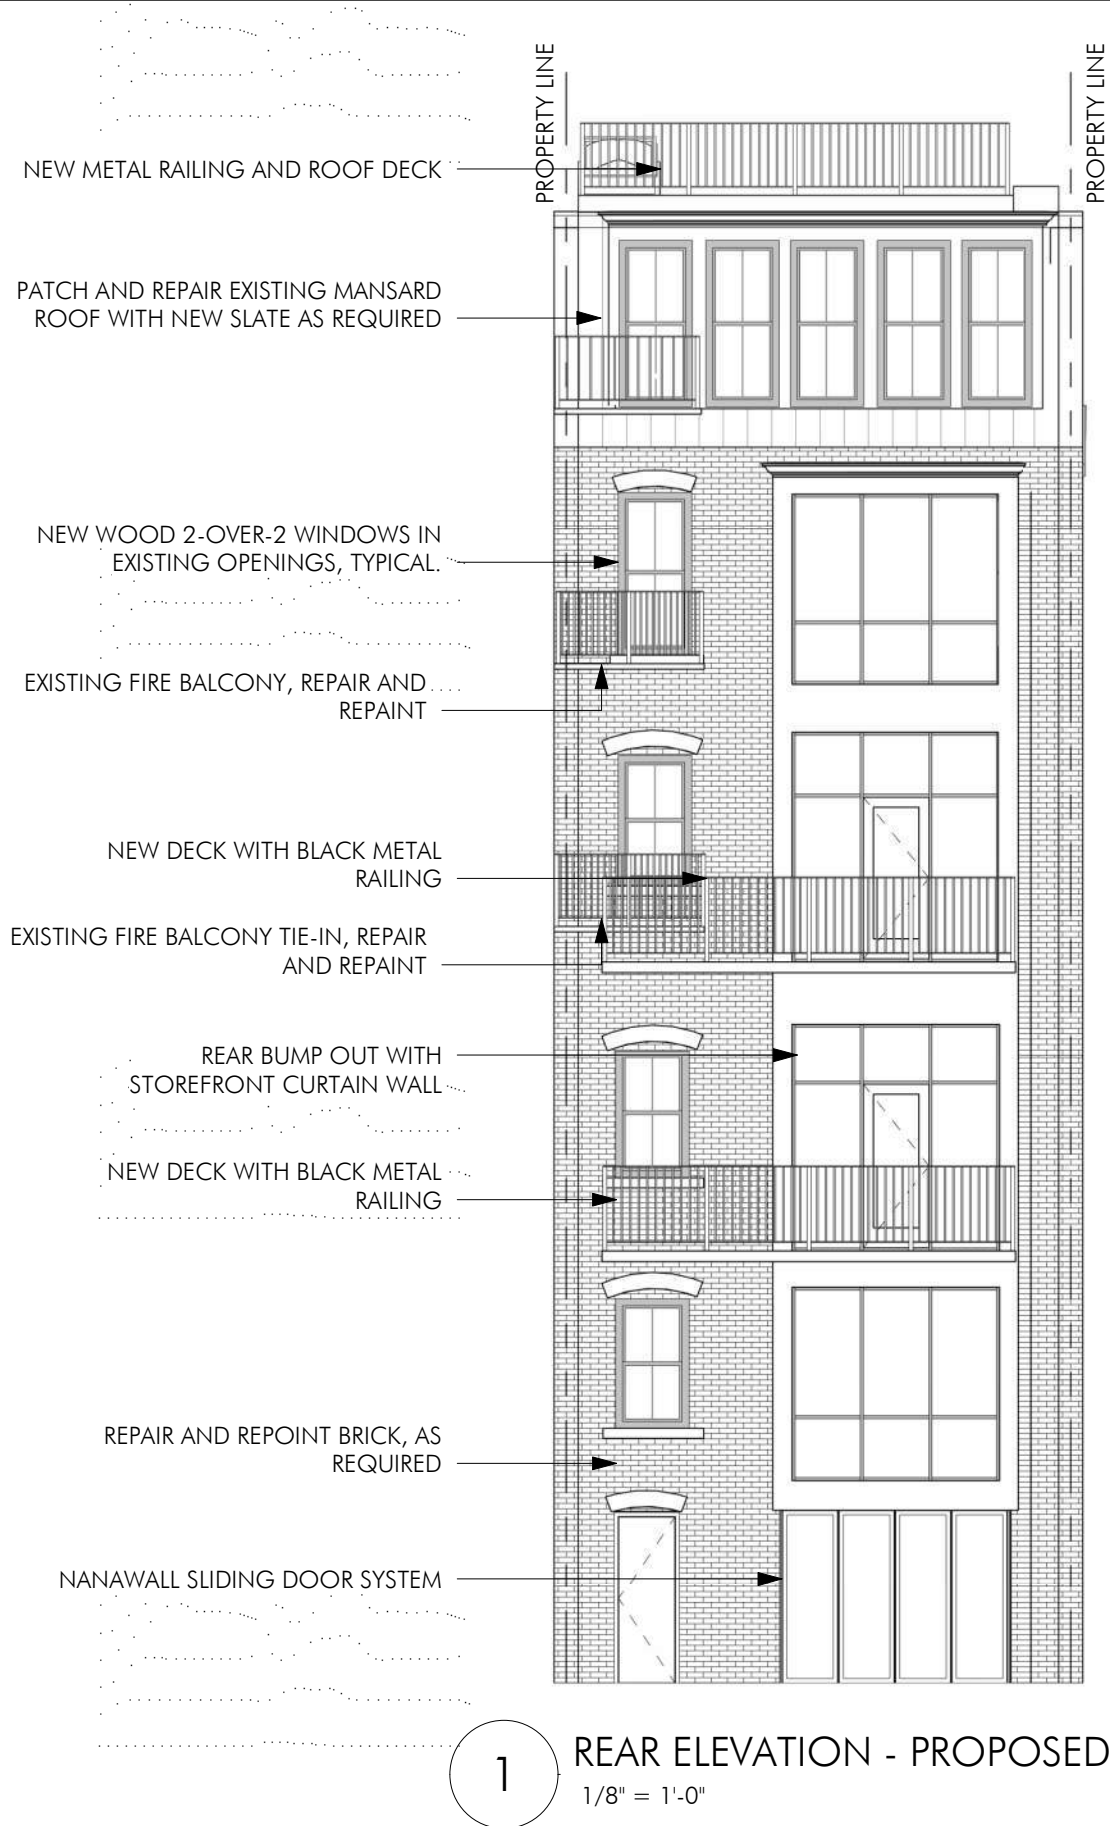



66 W RUTLAND

64 W RUTLAND

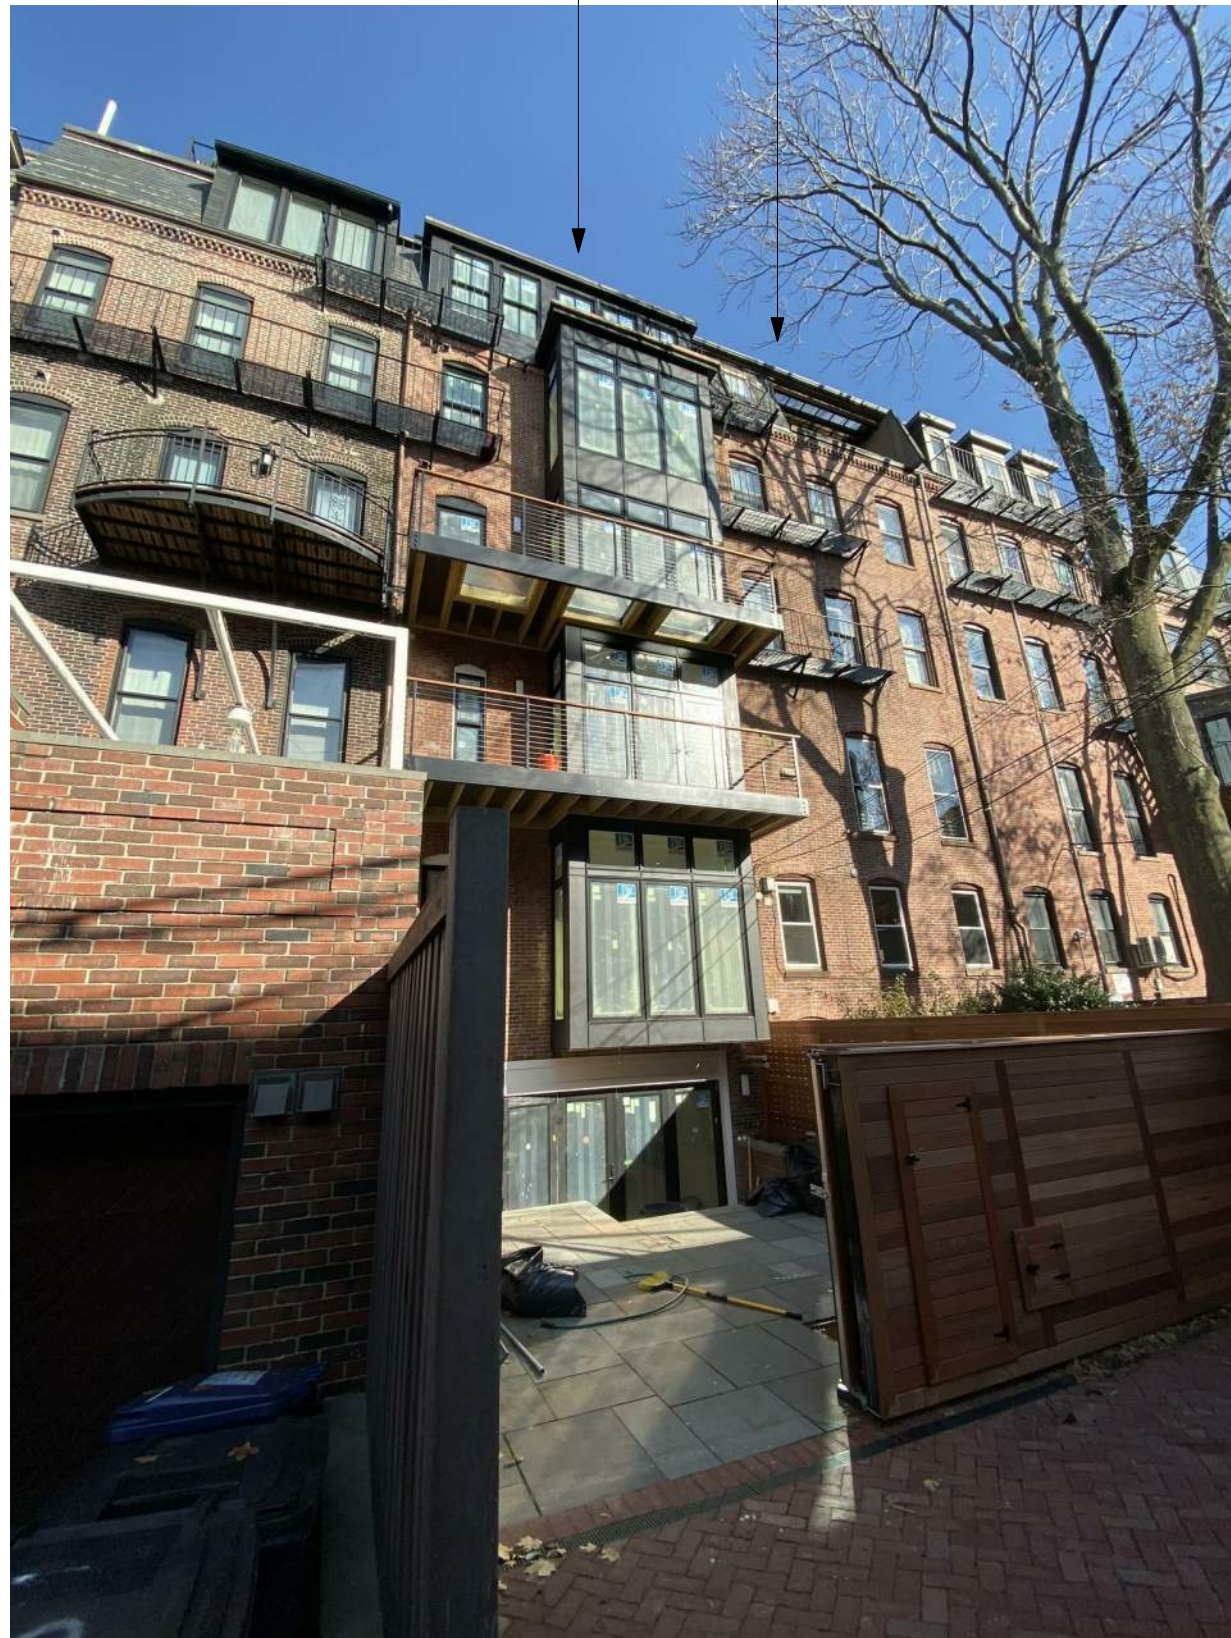

REAR PRECEDENT




## REAR ELEVATION

64 W RUTLAND SQ  
BOSTON, MA 02118

2/25/2020



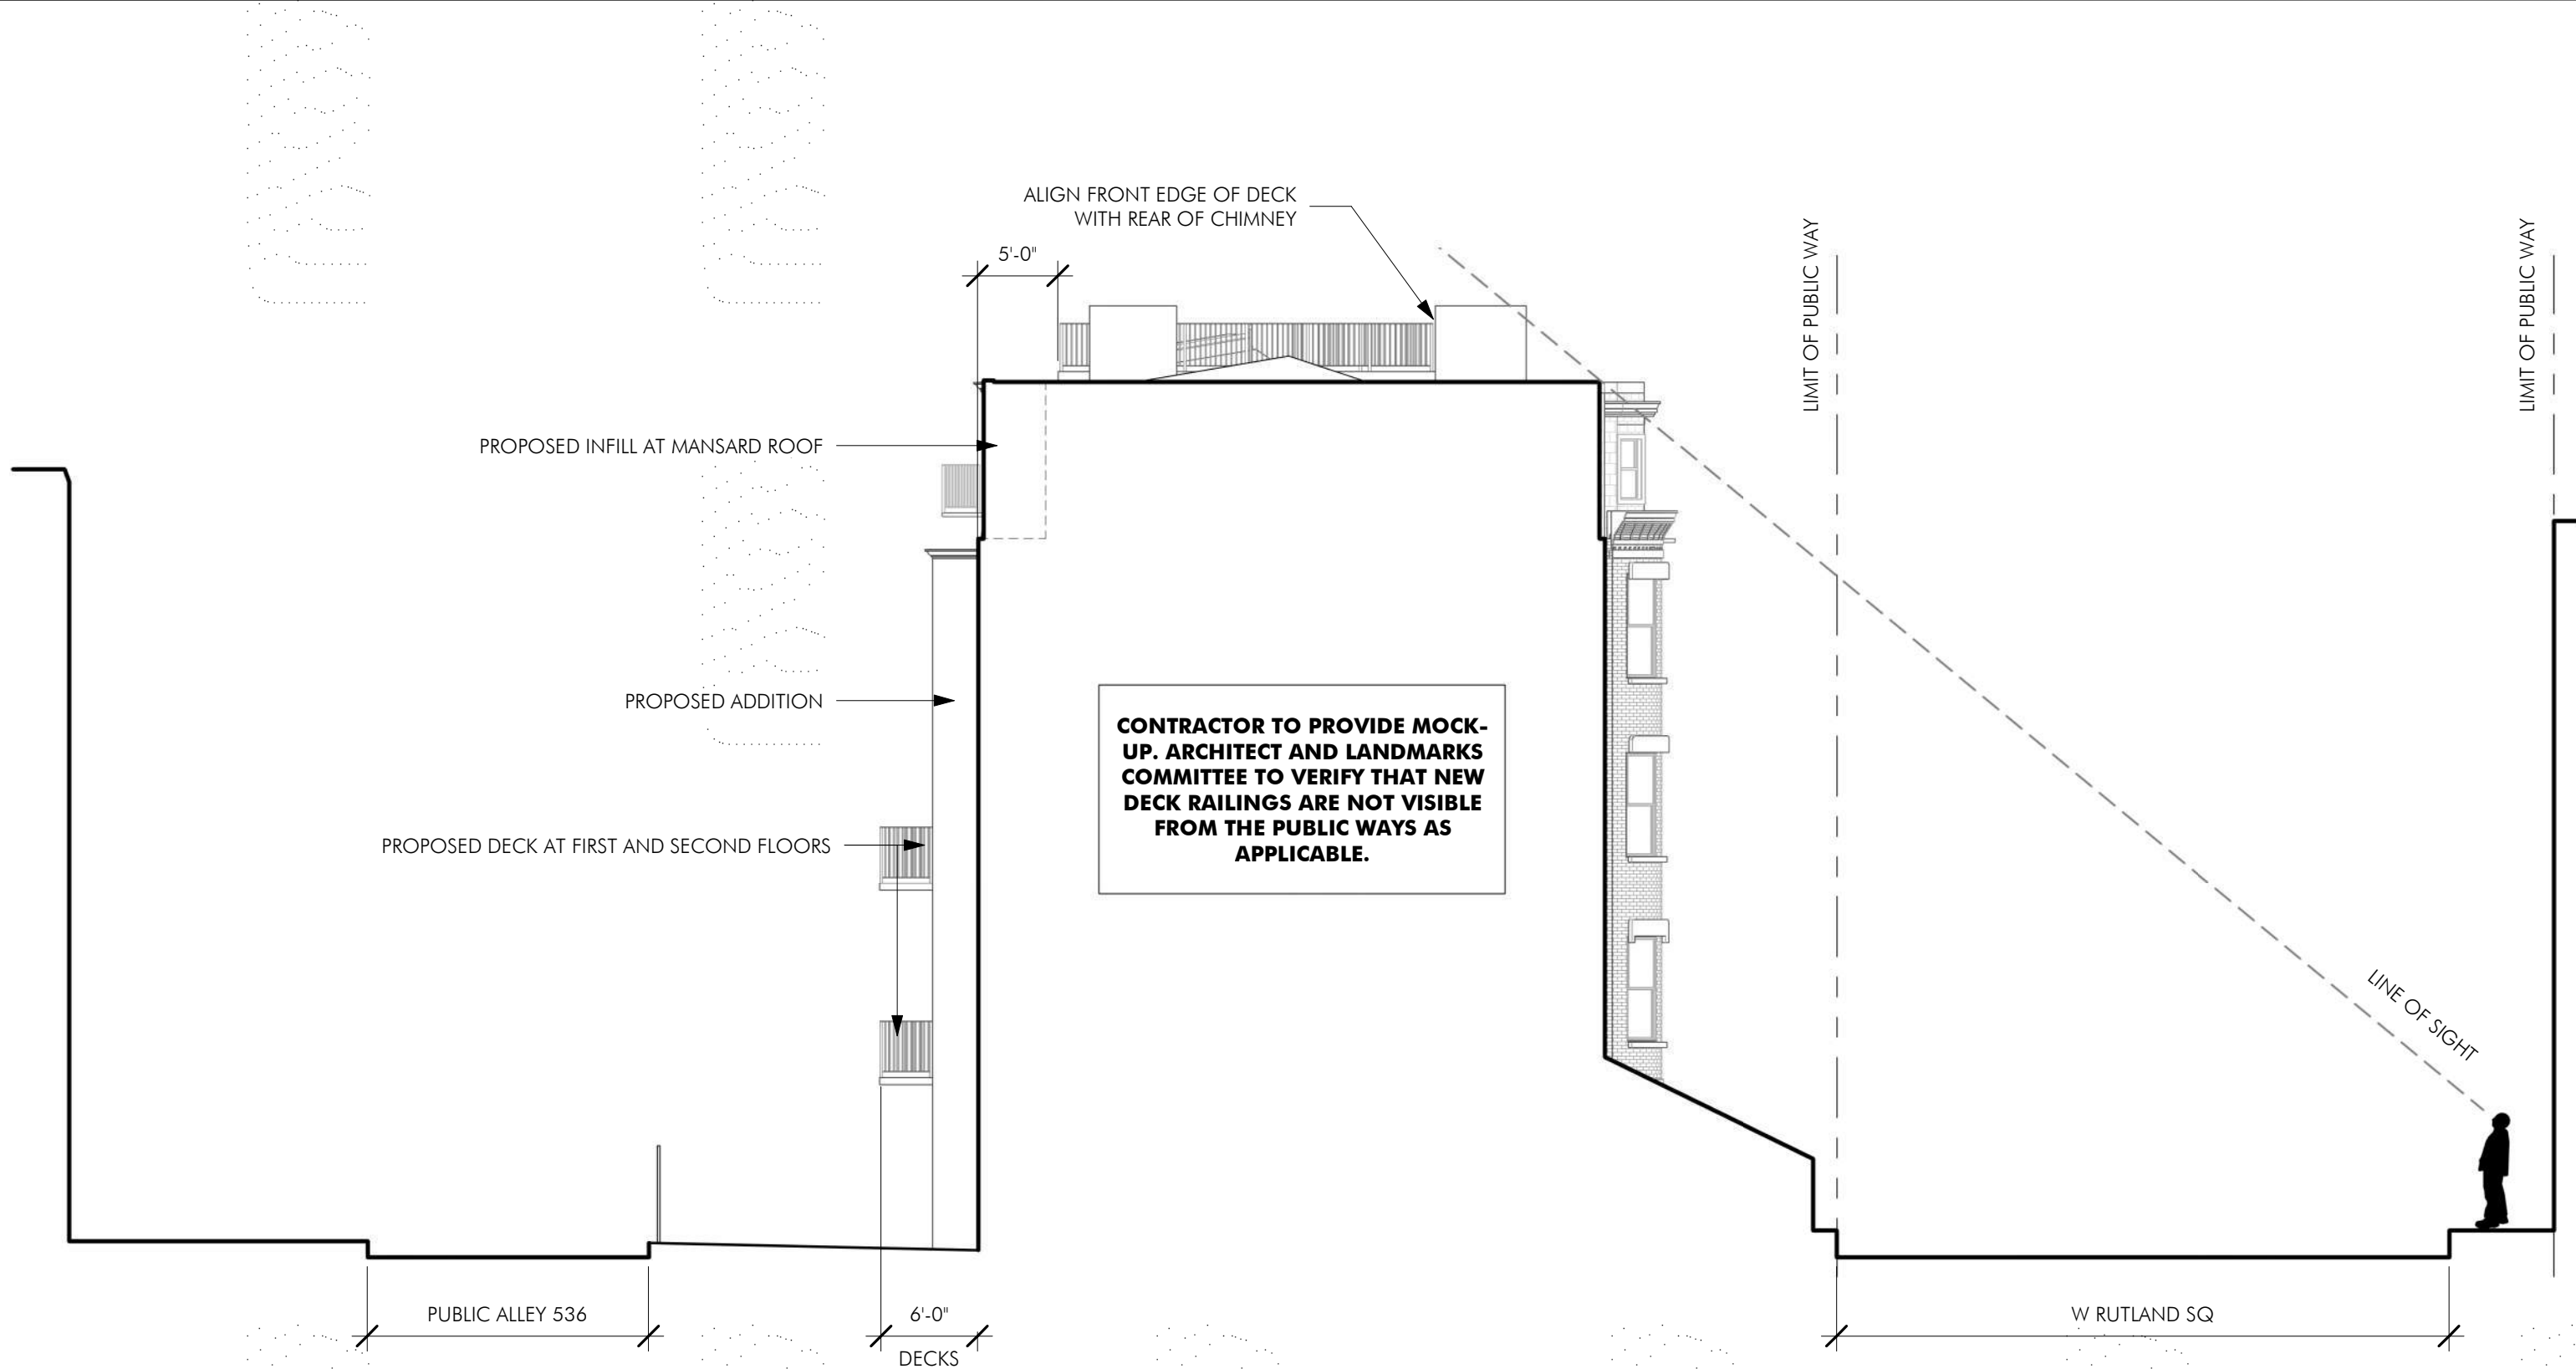







TOTAL OF (7) WINDOWS BELIEVED TO BE ORIGINAL:  
 WINDOWS 0A, 0B (GARDEN LEVEL)  
 WINDOWS 1A, 1B (PARLOR LEVEL)  
 WINDOWS 2A, 2B, 2C (SECOND FLOOR)


EXISTING WINDOW WELL TO BE RE-OPENED.  
 NEW WOOD WINDOW PROPOSED



0B



1A

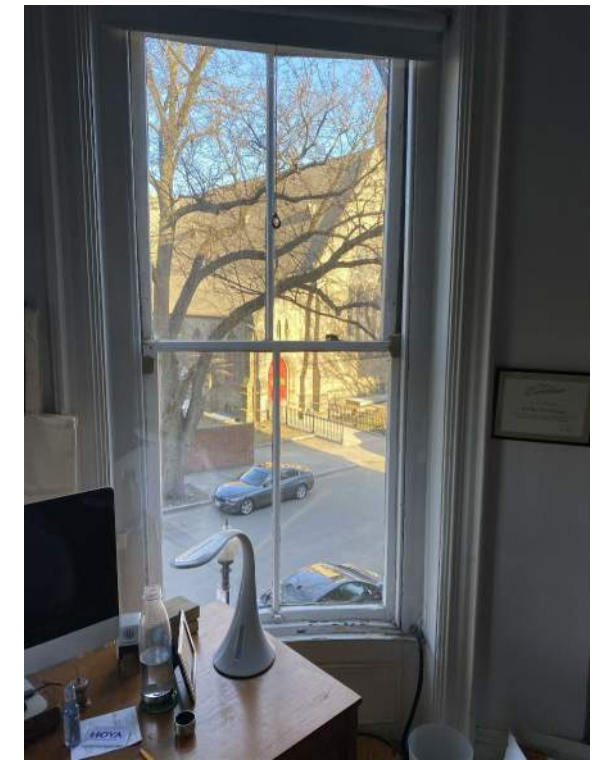

2A




0C




0A

TYPICAL OF 0A, 0B

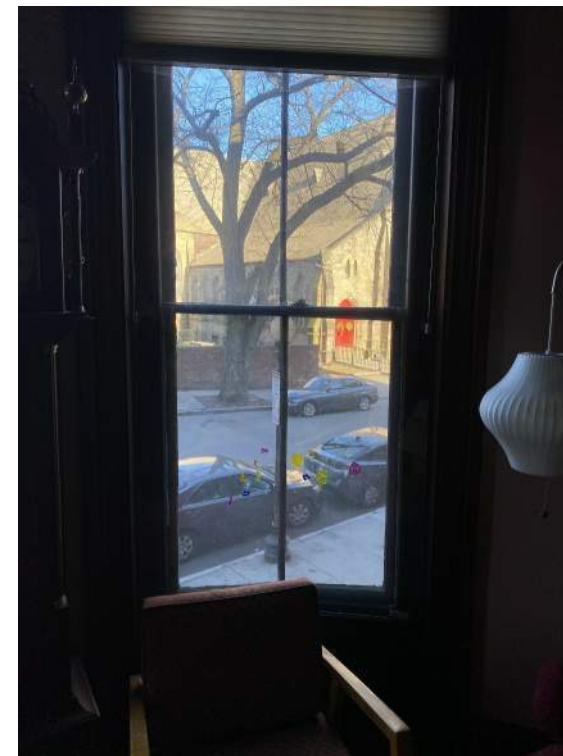

1B

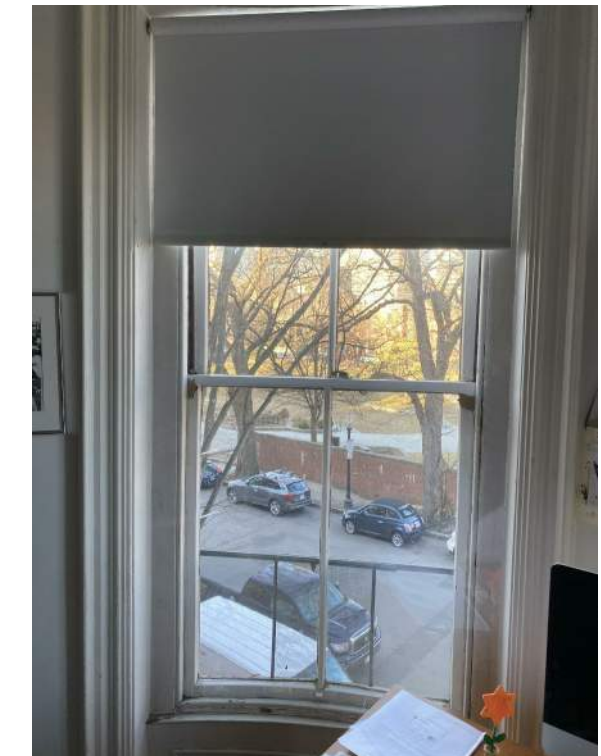

2B





3A



3C



TYPICAL THIRD FLOOR WINDOW DETAILS



3B








4A



4B

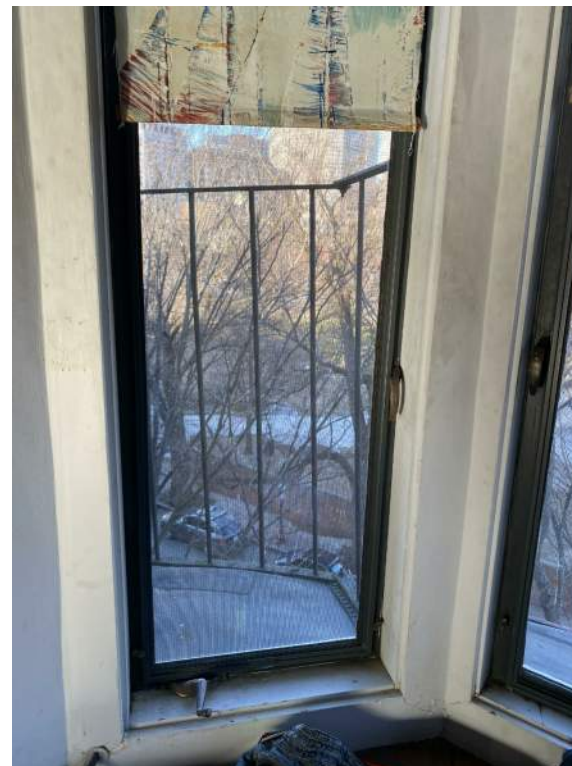

4C



4D



4B



4C





4D




4D




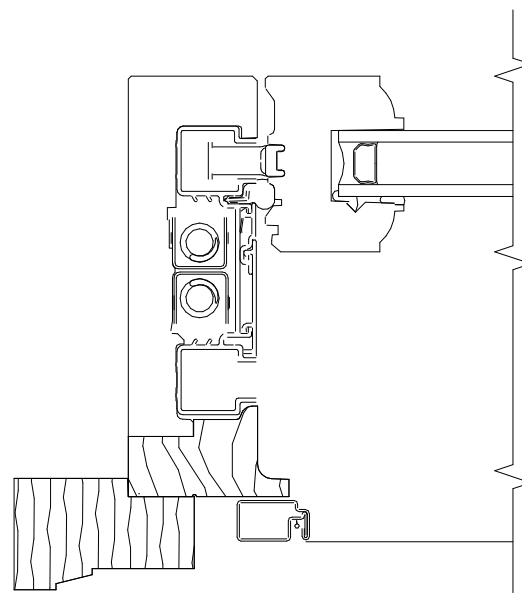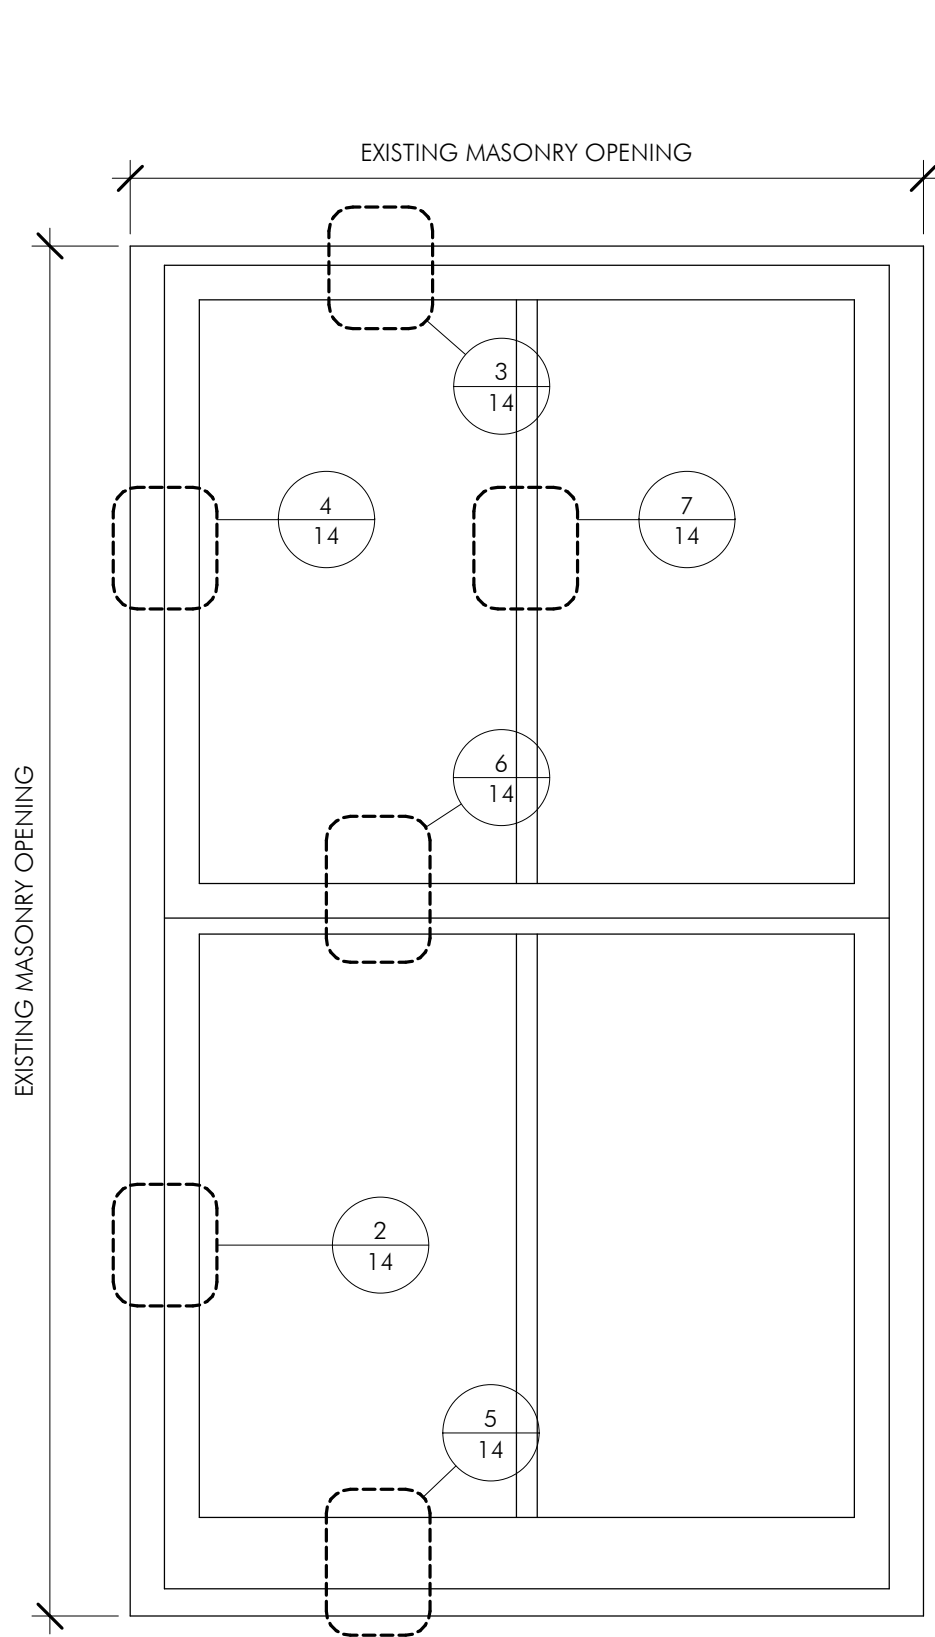


2 LOWER JAMBS  
6" = 1'-0"

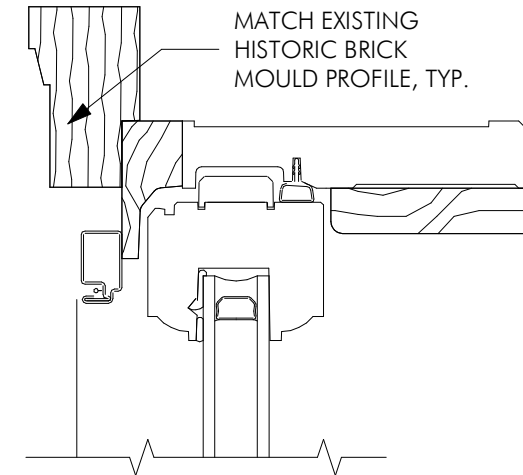


3 VENT HEAD  
6" = 1'-0"

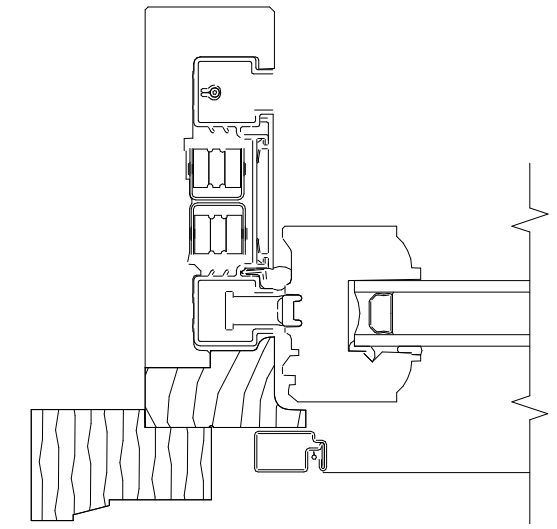


4 UPPER JAMBS  
6" = 1'-0"

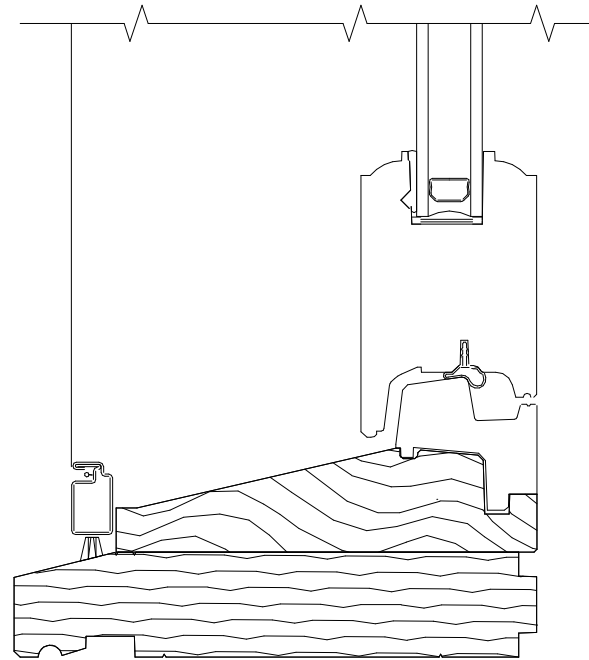

5 VENT SILL  
6" = 1'-0"

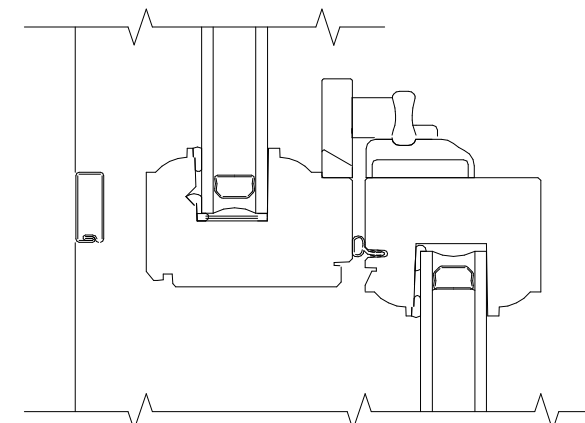

6 CHECK RAIL  
6" = 1'-0"

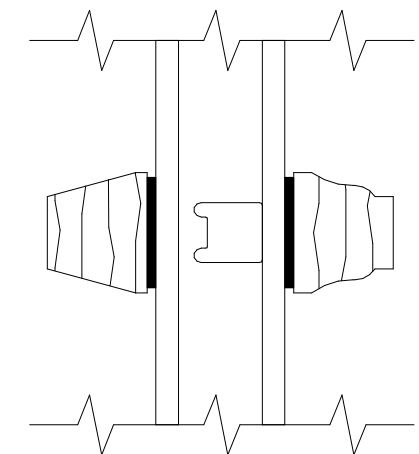

7 GLAZE GRILLES  
12" = 1'-0"