


FIRST FLOOR  
ELEVATION: +12'-10 1/2"

FIRST FLOOR  
ELEVATION: 0'-0"  
COURTYARD  
ELEVATION: -1'-6 1/2"

DEMO BRICK INFILL  
(NOT VISIBLE FROM STREET)



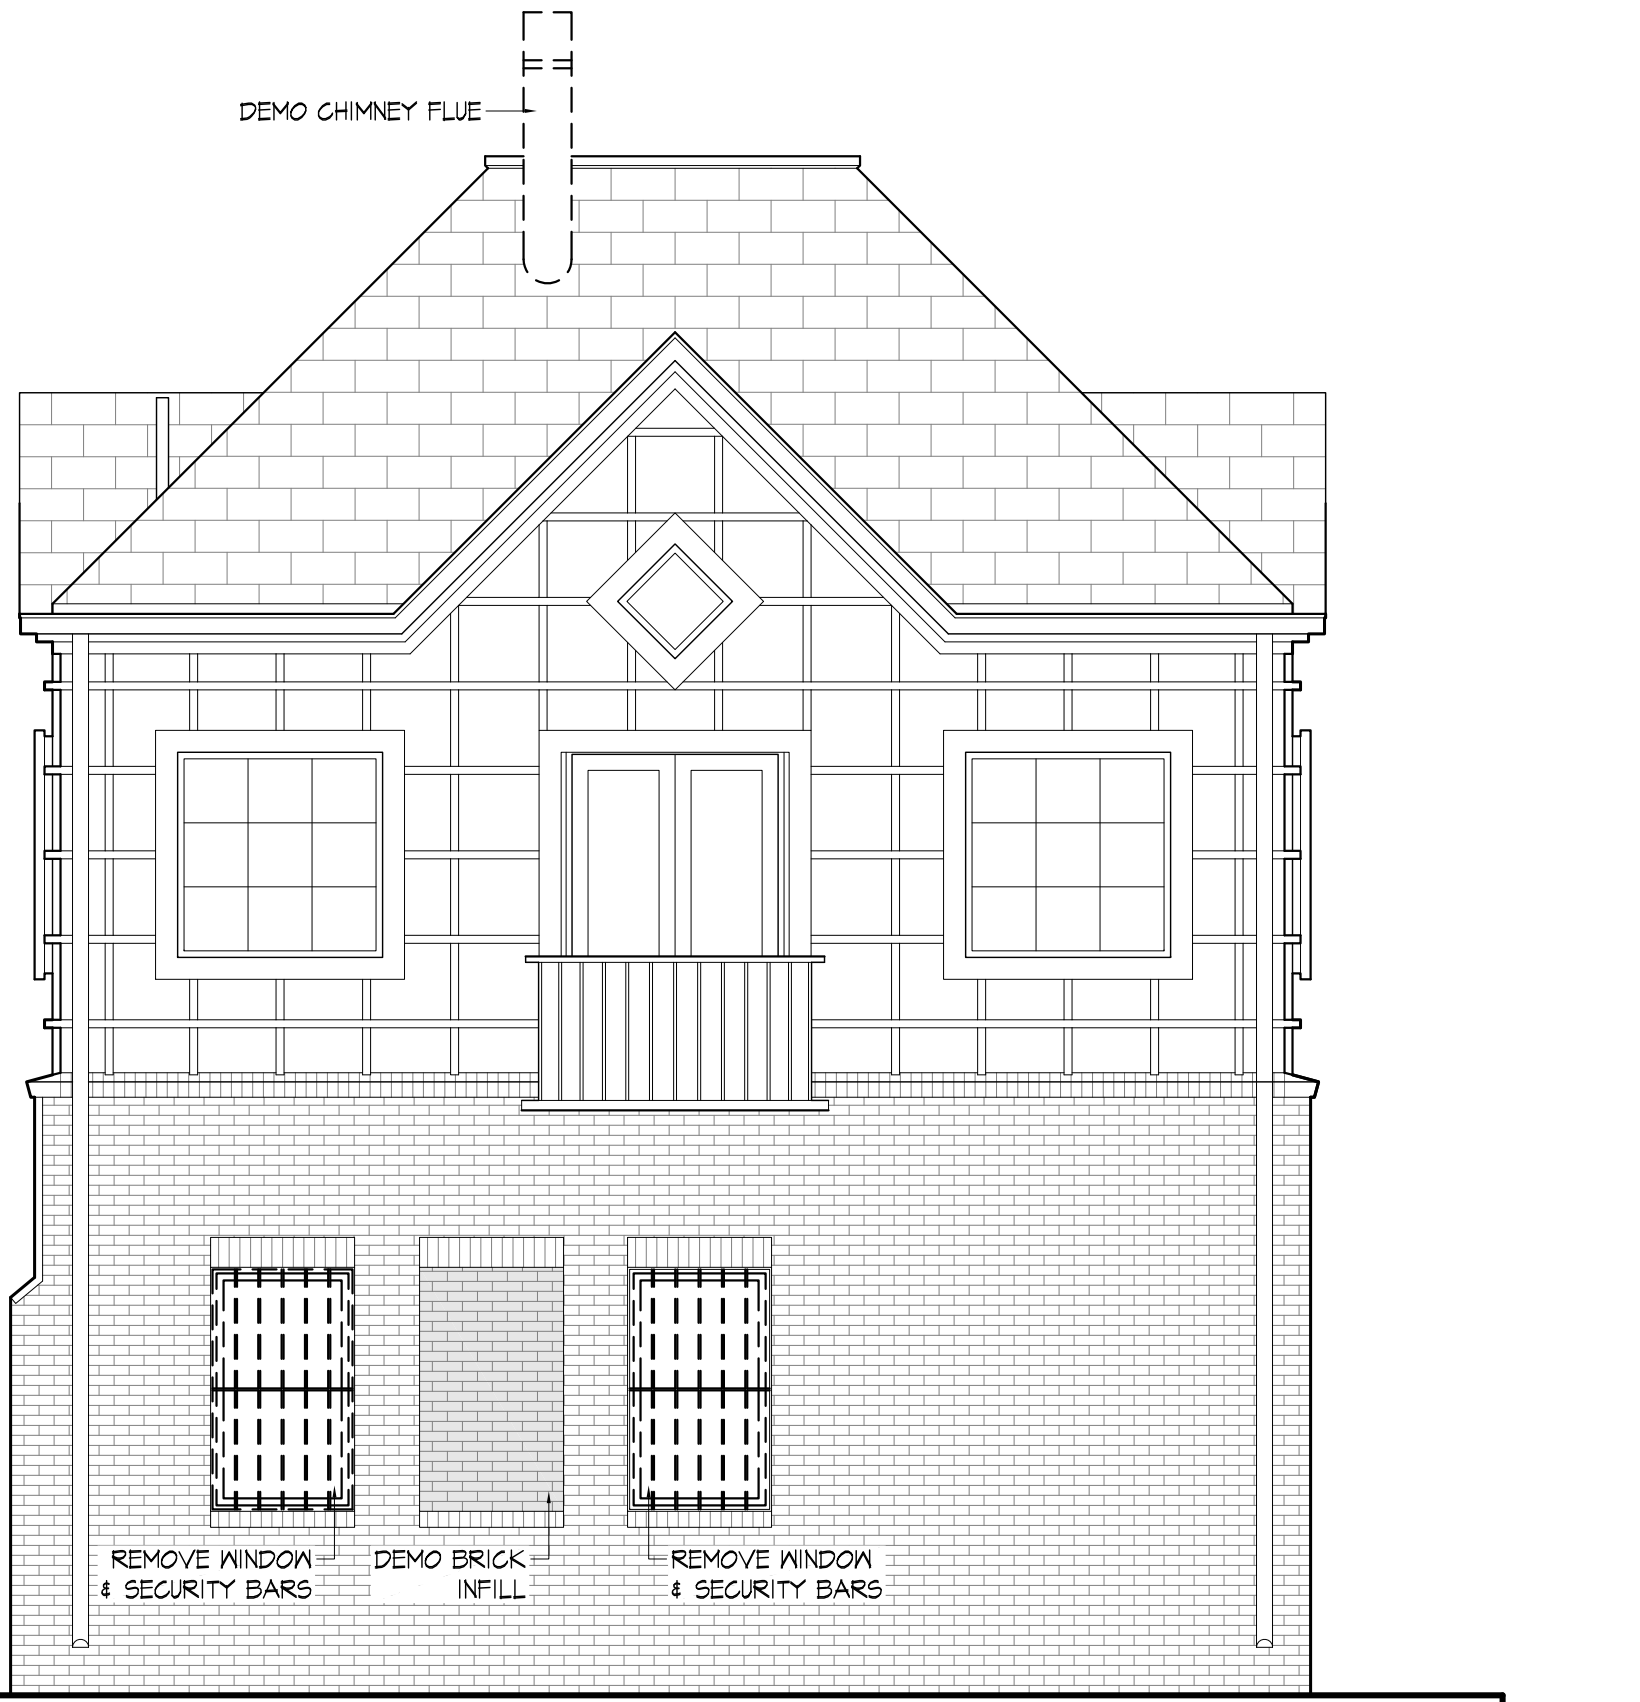


FIRST FLOOR  
ELEVATION: +12'-10 1/2"


FIRST FLOOR  
ELEVATION: 0'-0"  
COURTYARD  
ELEVATION: -1'-6 1/2"


REMOVE WINDOW  
& SECURITY BARS


DEMO BRICK  
INFILL

REMOVE WINDOW  
& SECURITY BARS

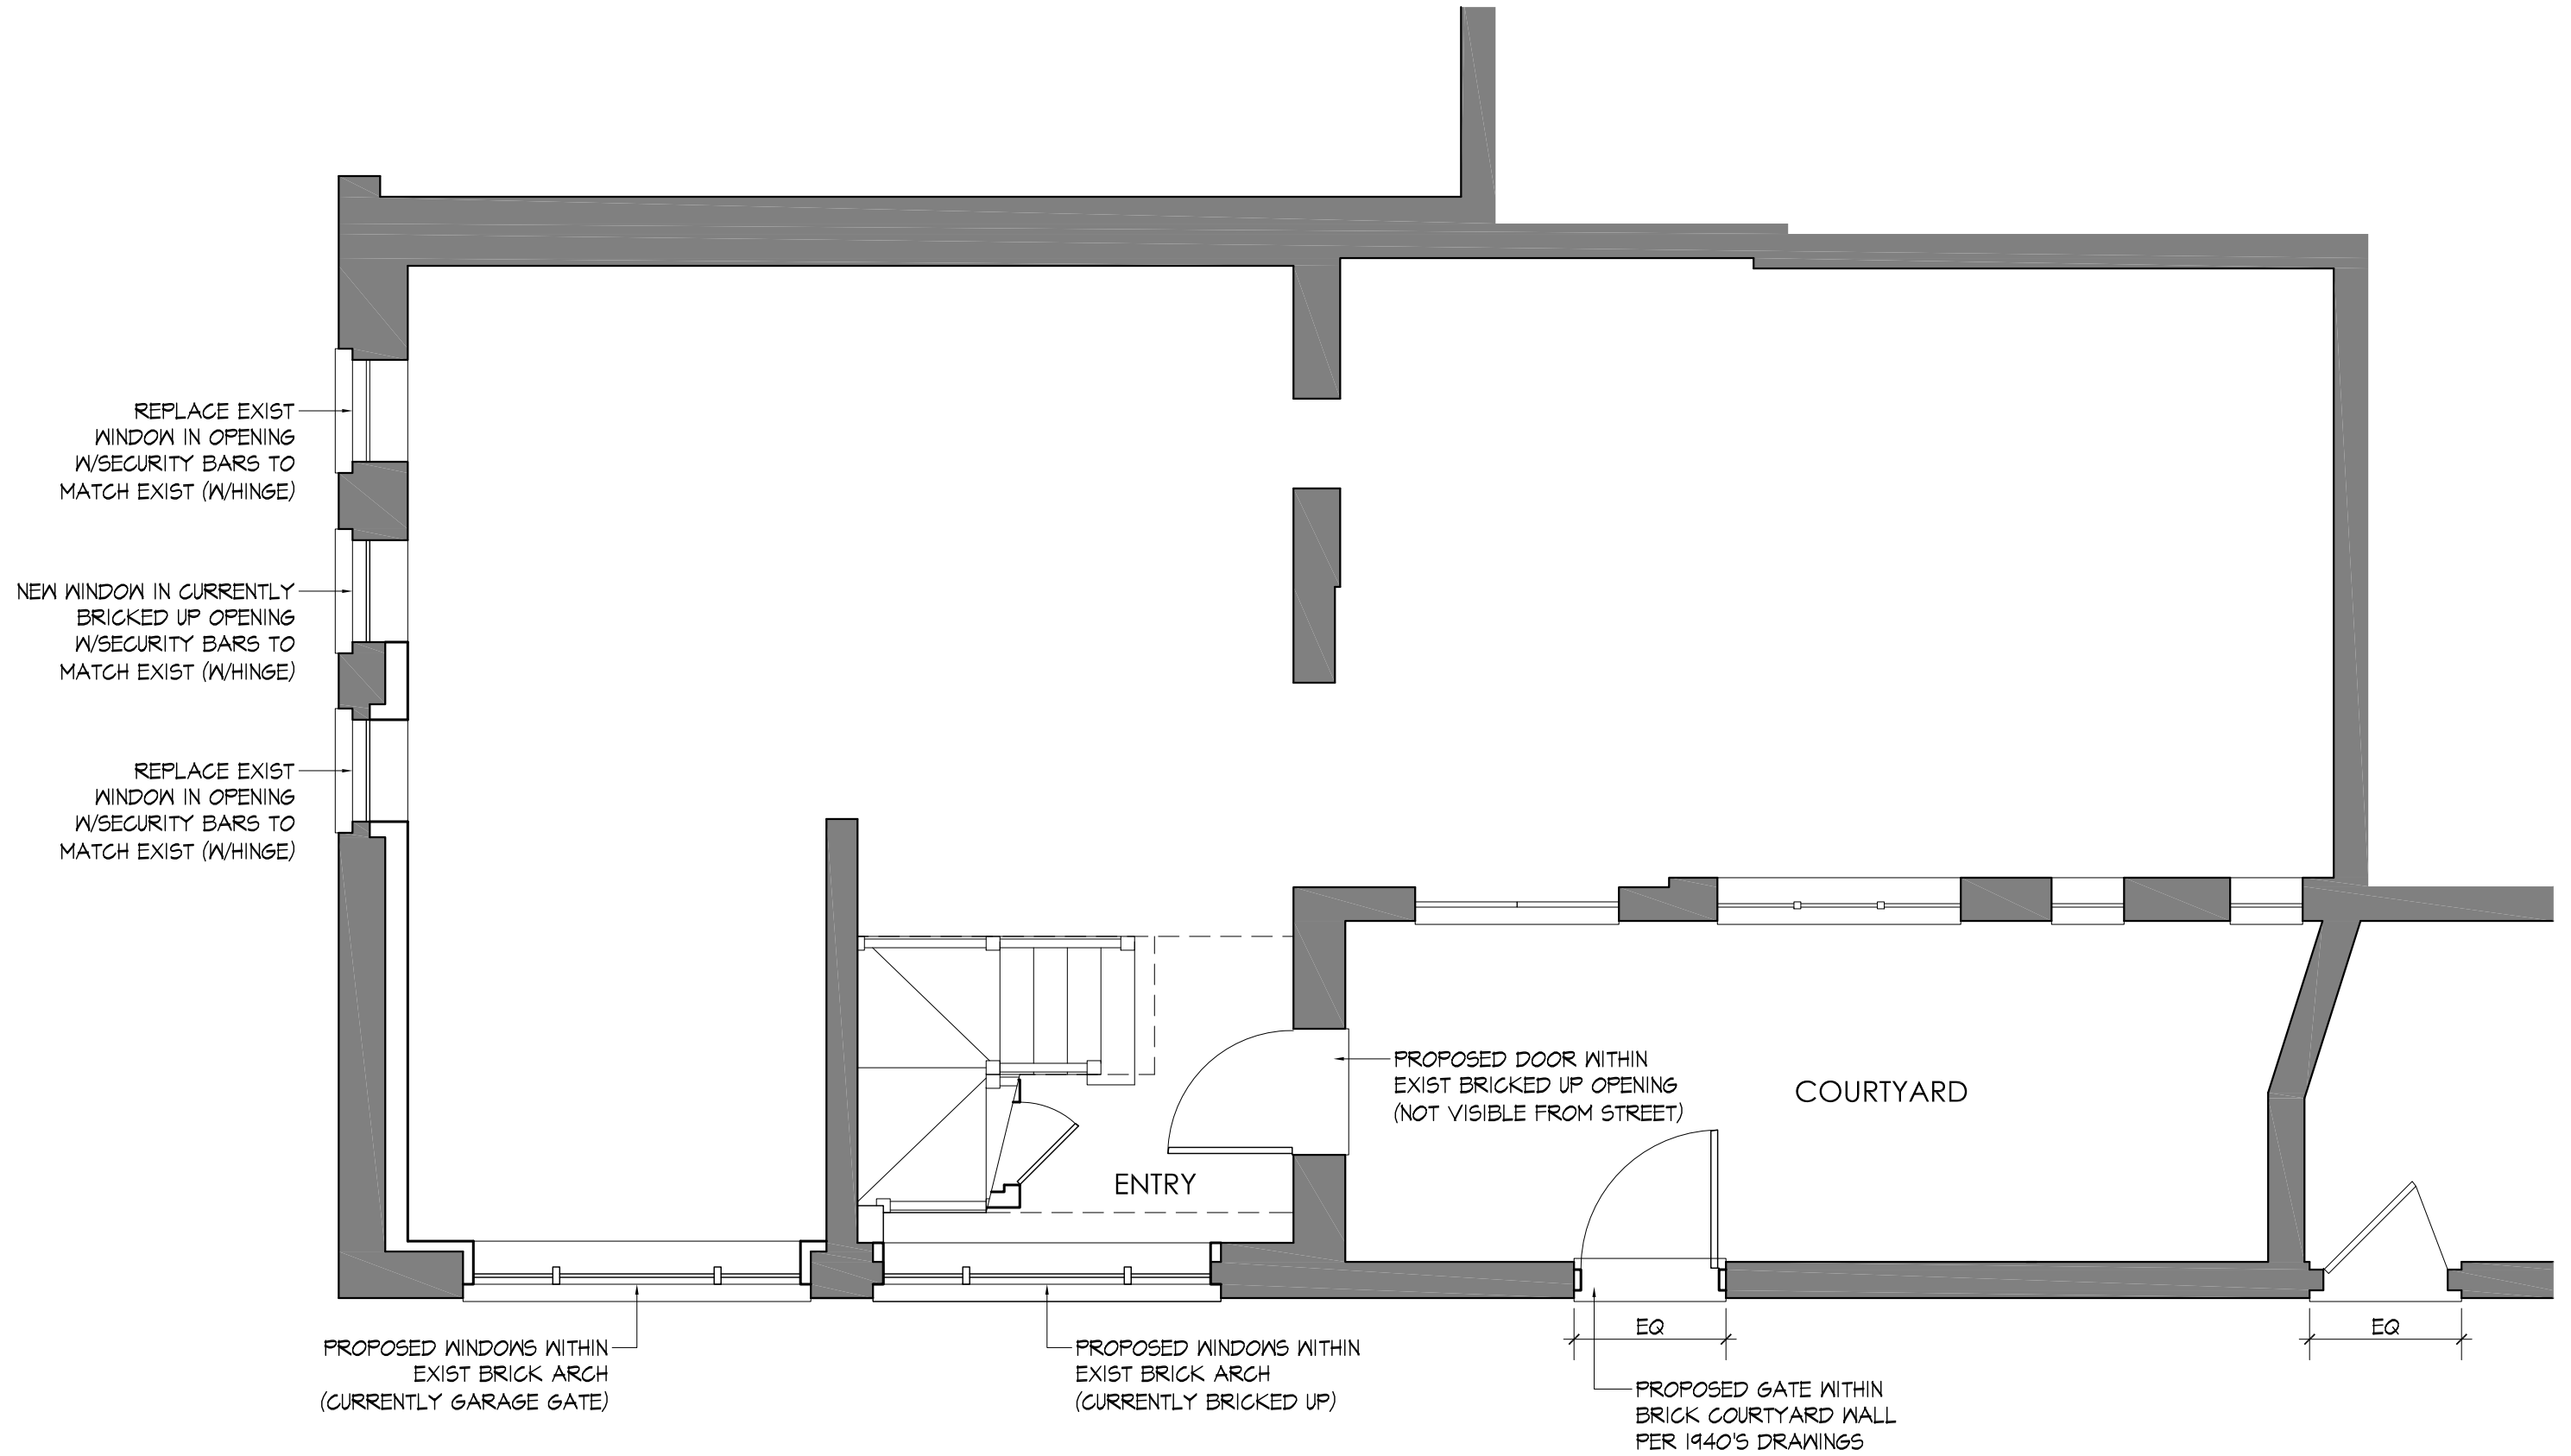

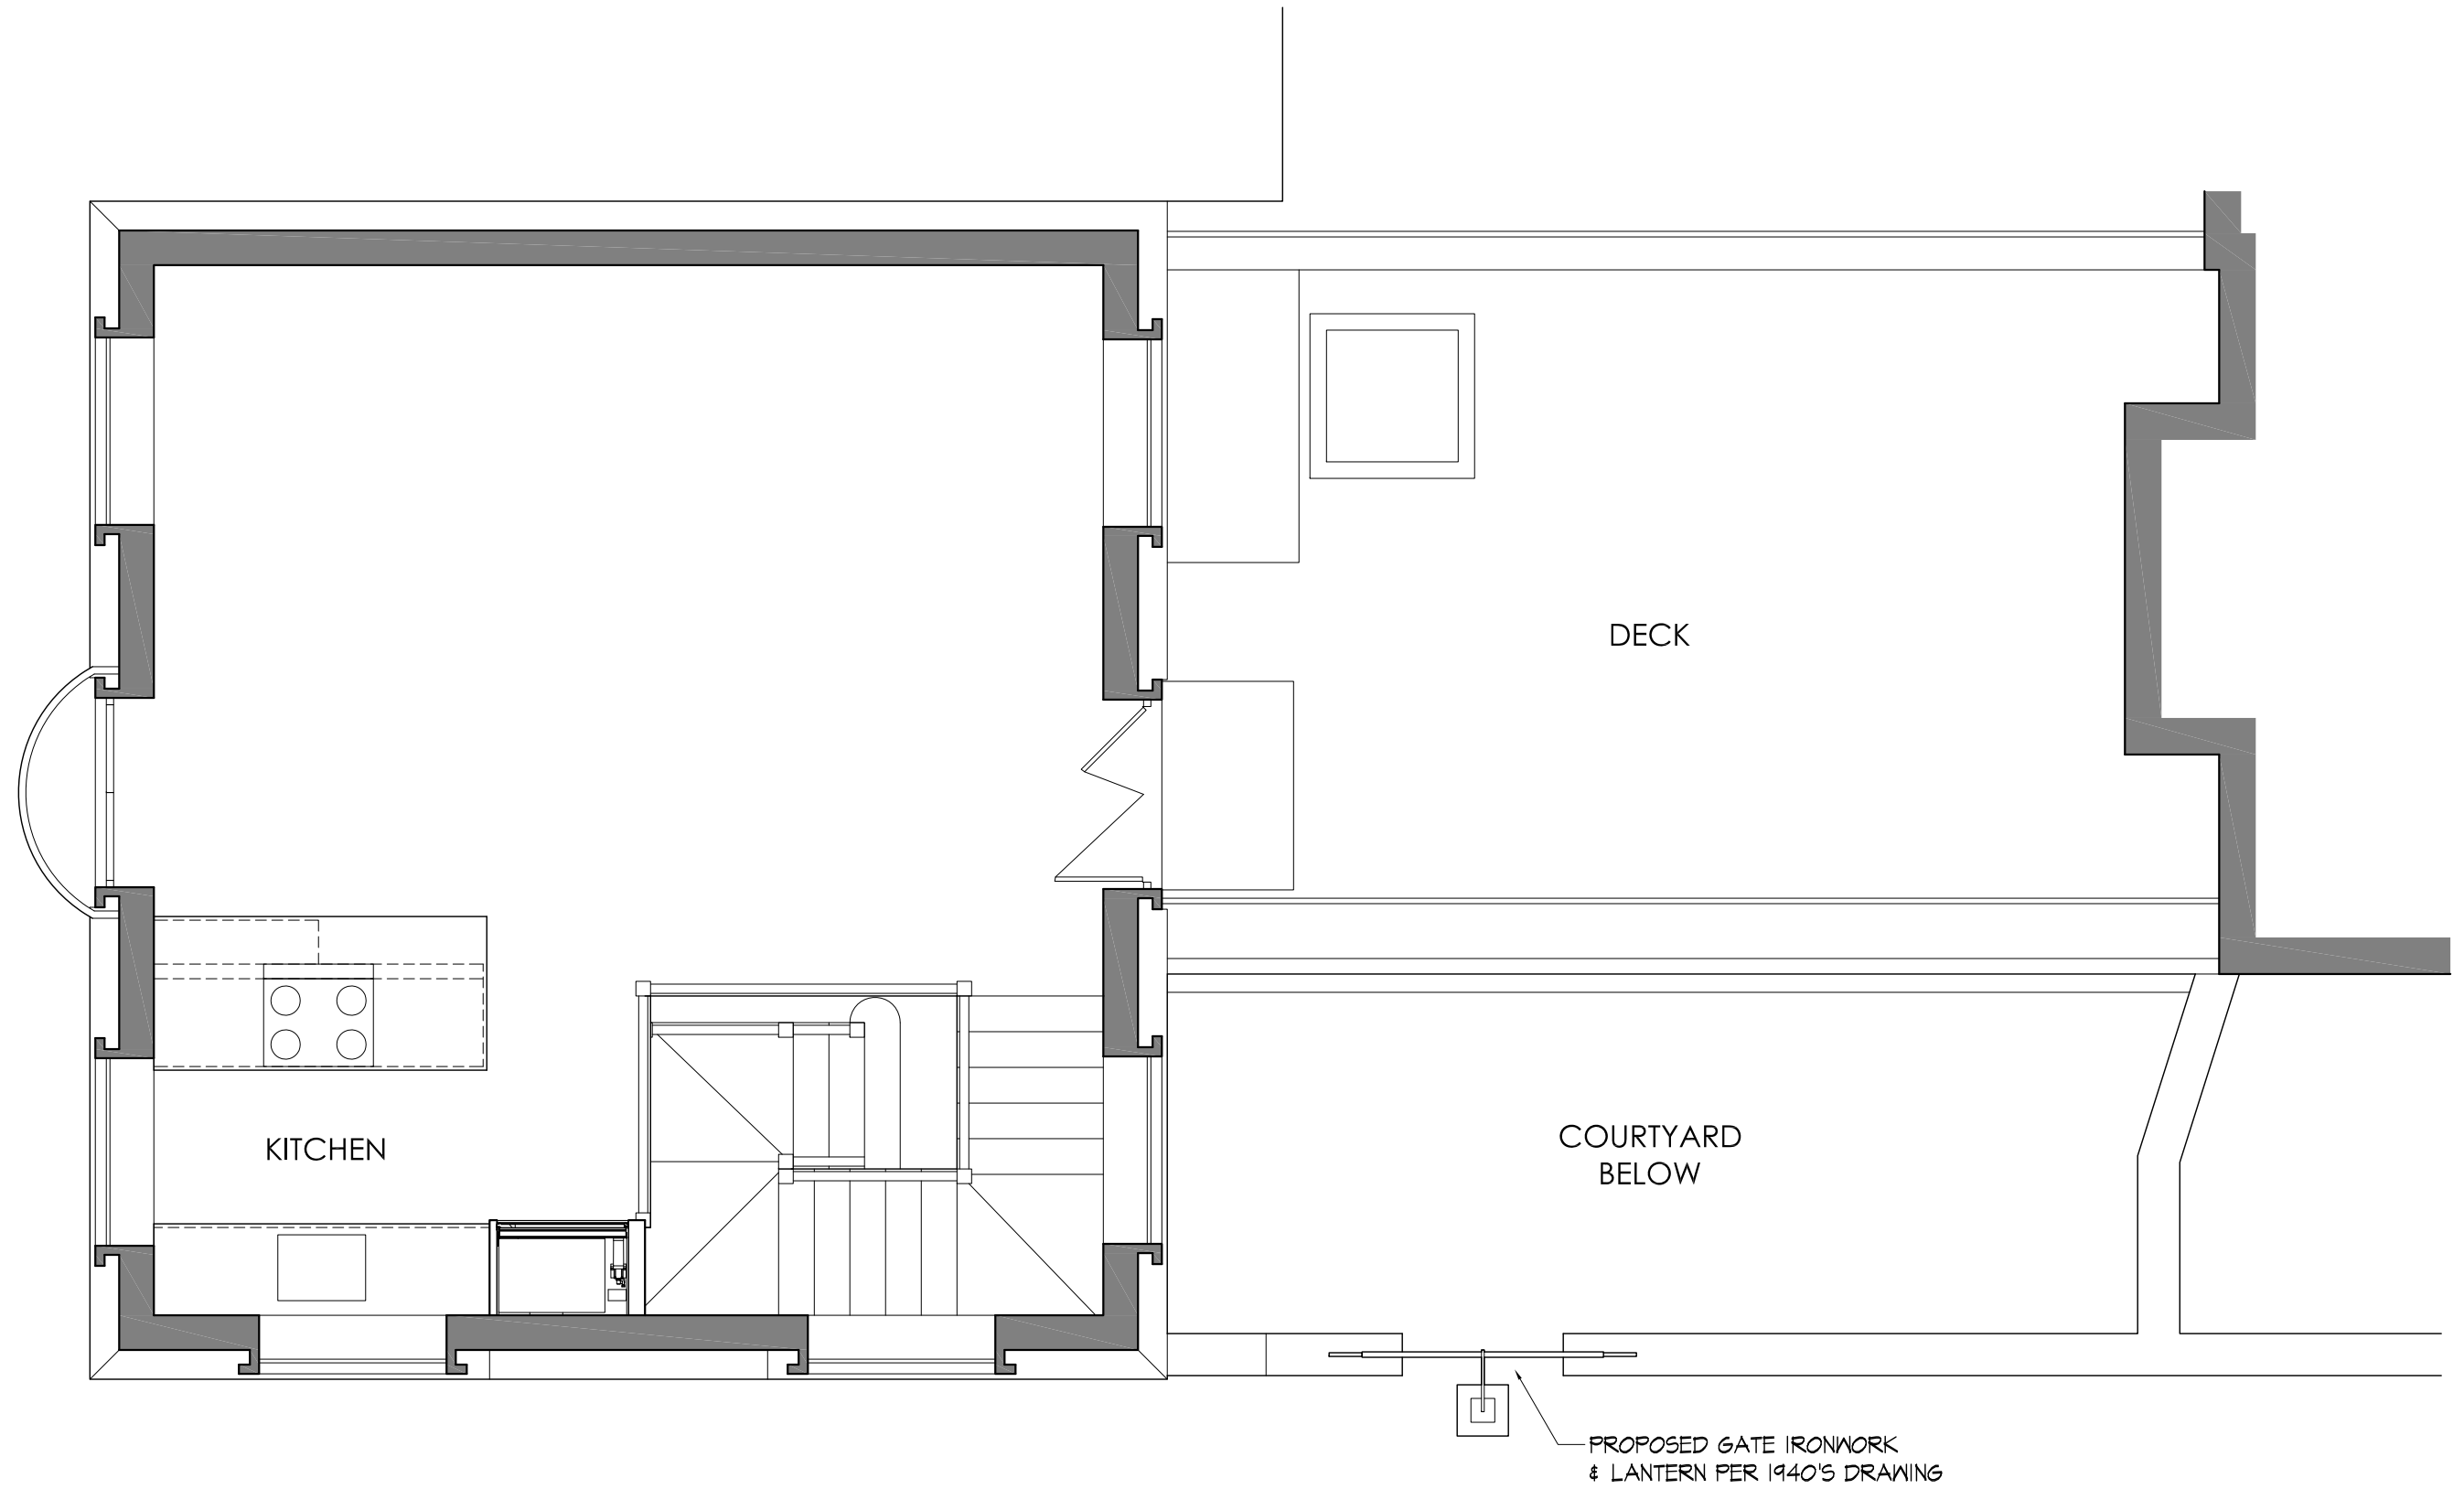

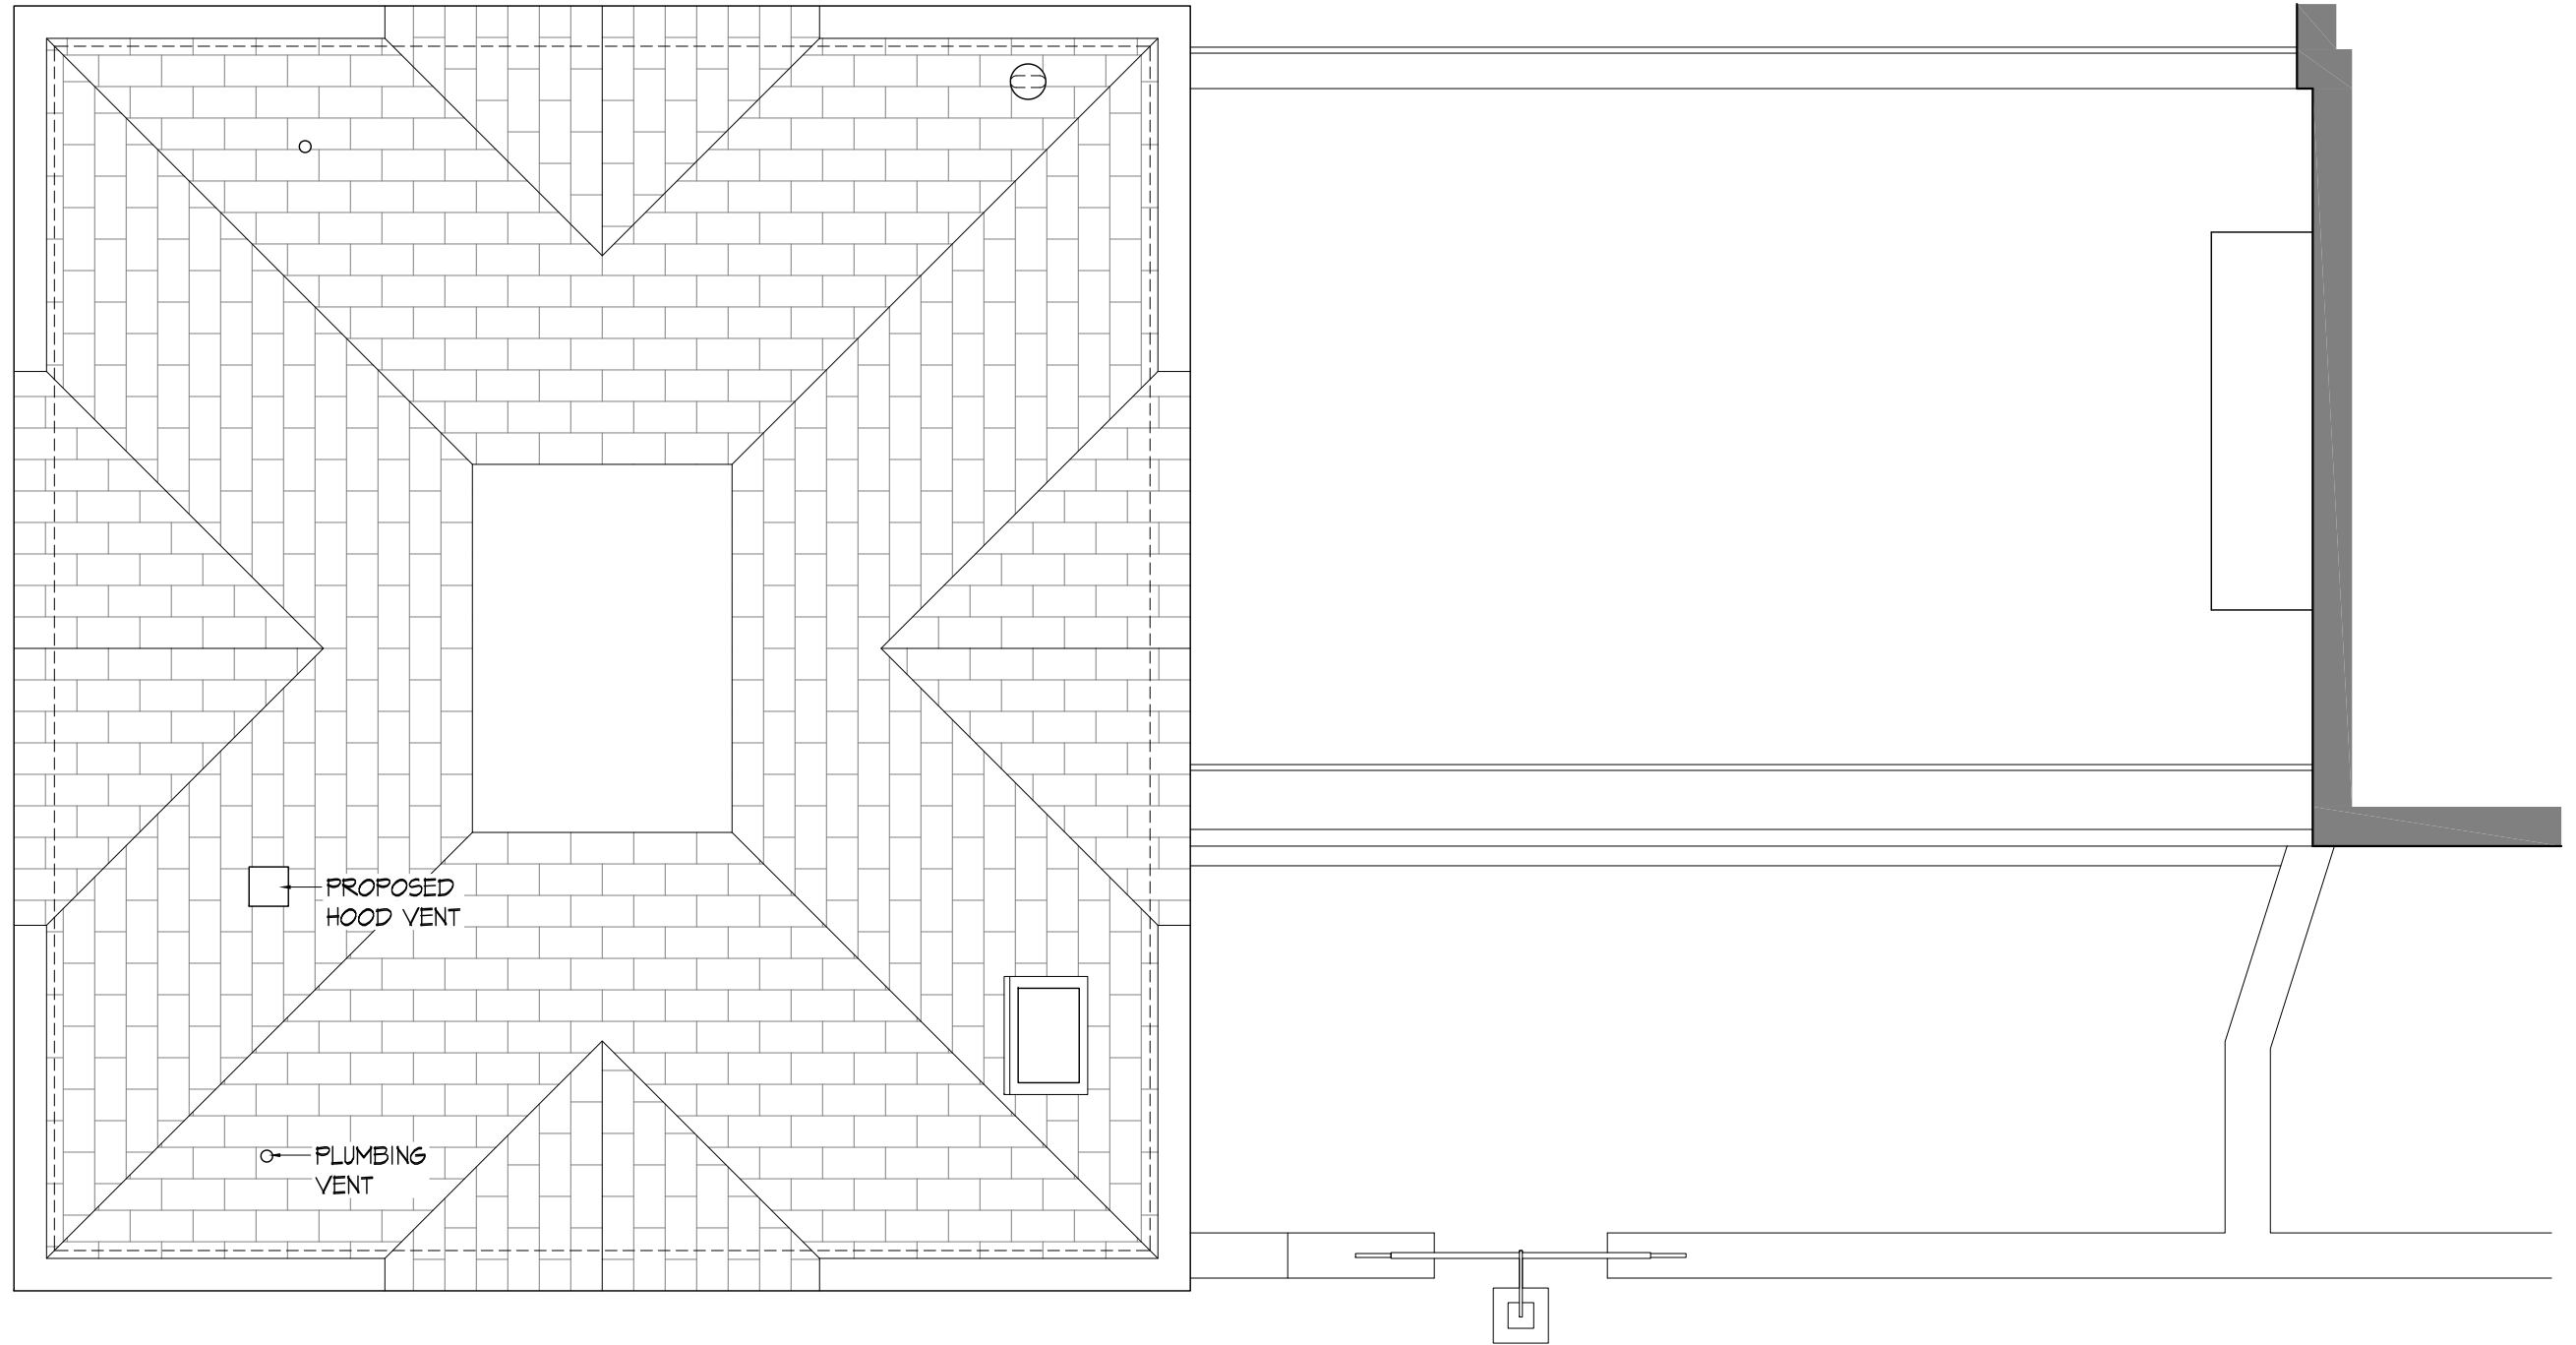

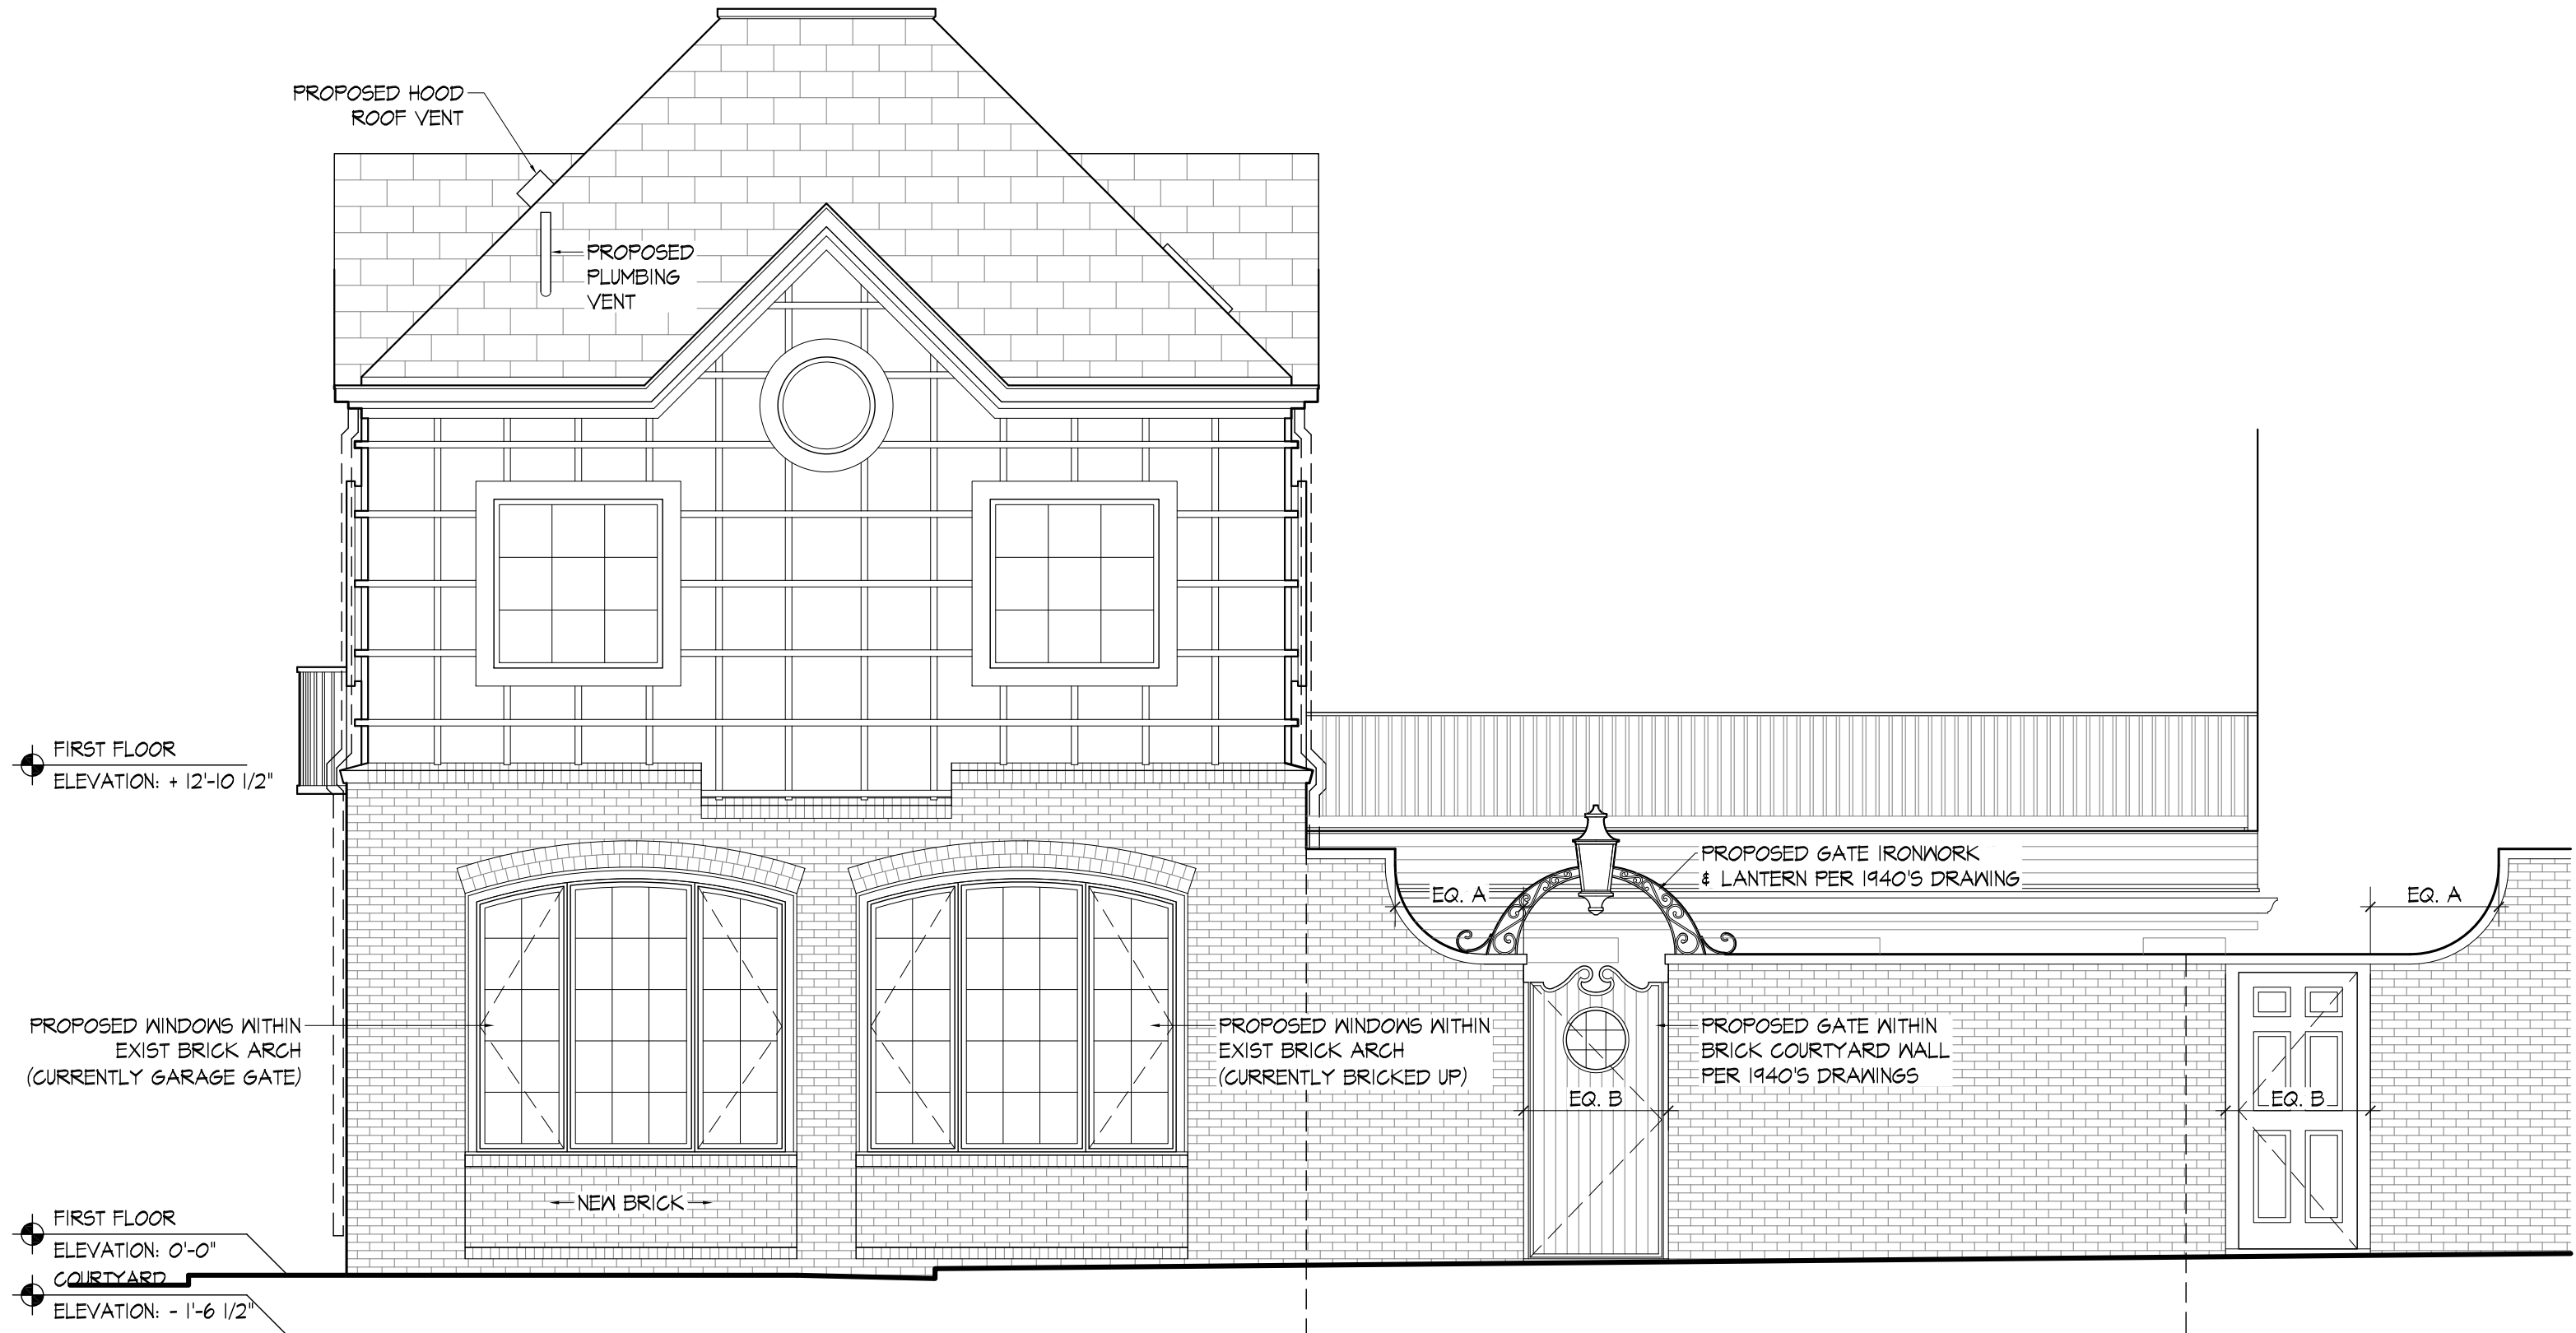



MAYER + ASSOCIATES  
ARCHITECTS

TEL 617 916 0774  
FAX 857 404 0210  
1647 BEACON STREET, WABAN, MA 02468

HARRIS RESIDENCE  
2 BEAVER STREET, BOSTON, MA

BEAVER ST ELEVATION  
OPTION B

SCALE: 1/4" = 1'-0"  
MARCH 16, 2020




A4-1b

FIRST FLOOR  
ELEVATION: + 12'-10 1/2"

PROPOSED GATE IRONWORK  
& LANTERN PER 1940'S DRAWING

PROPOSED GATE WITHIN  
BRICK COURTYARD WALL  
PER 1940'S DRAWINGS

FIRST FLOOR  
ELEVATION: 0'-0"  
COURTYARD  
ELEVATION: - 1'-6 1/2"

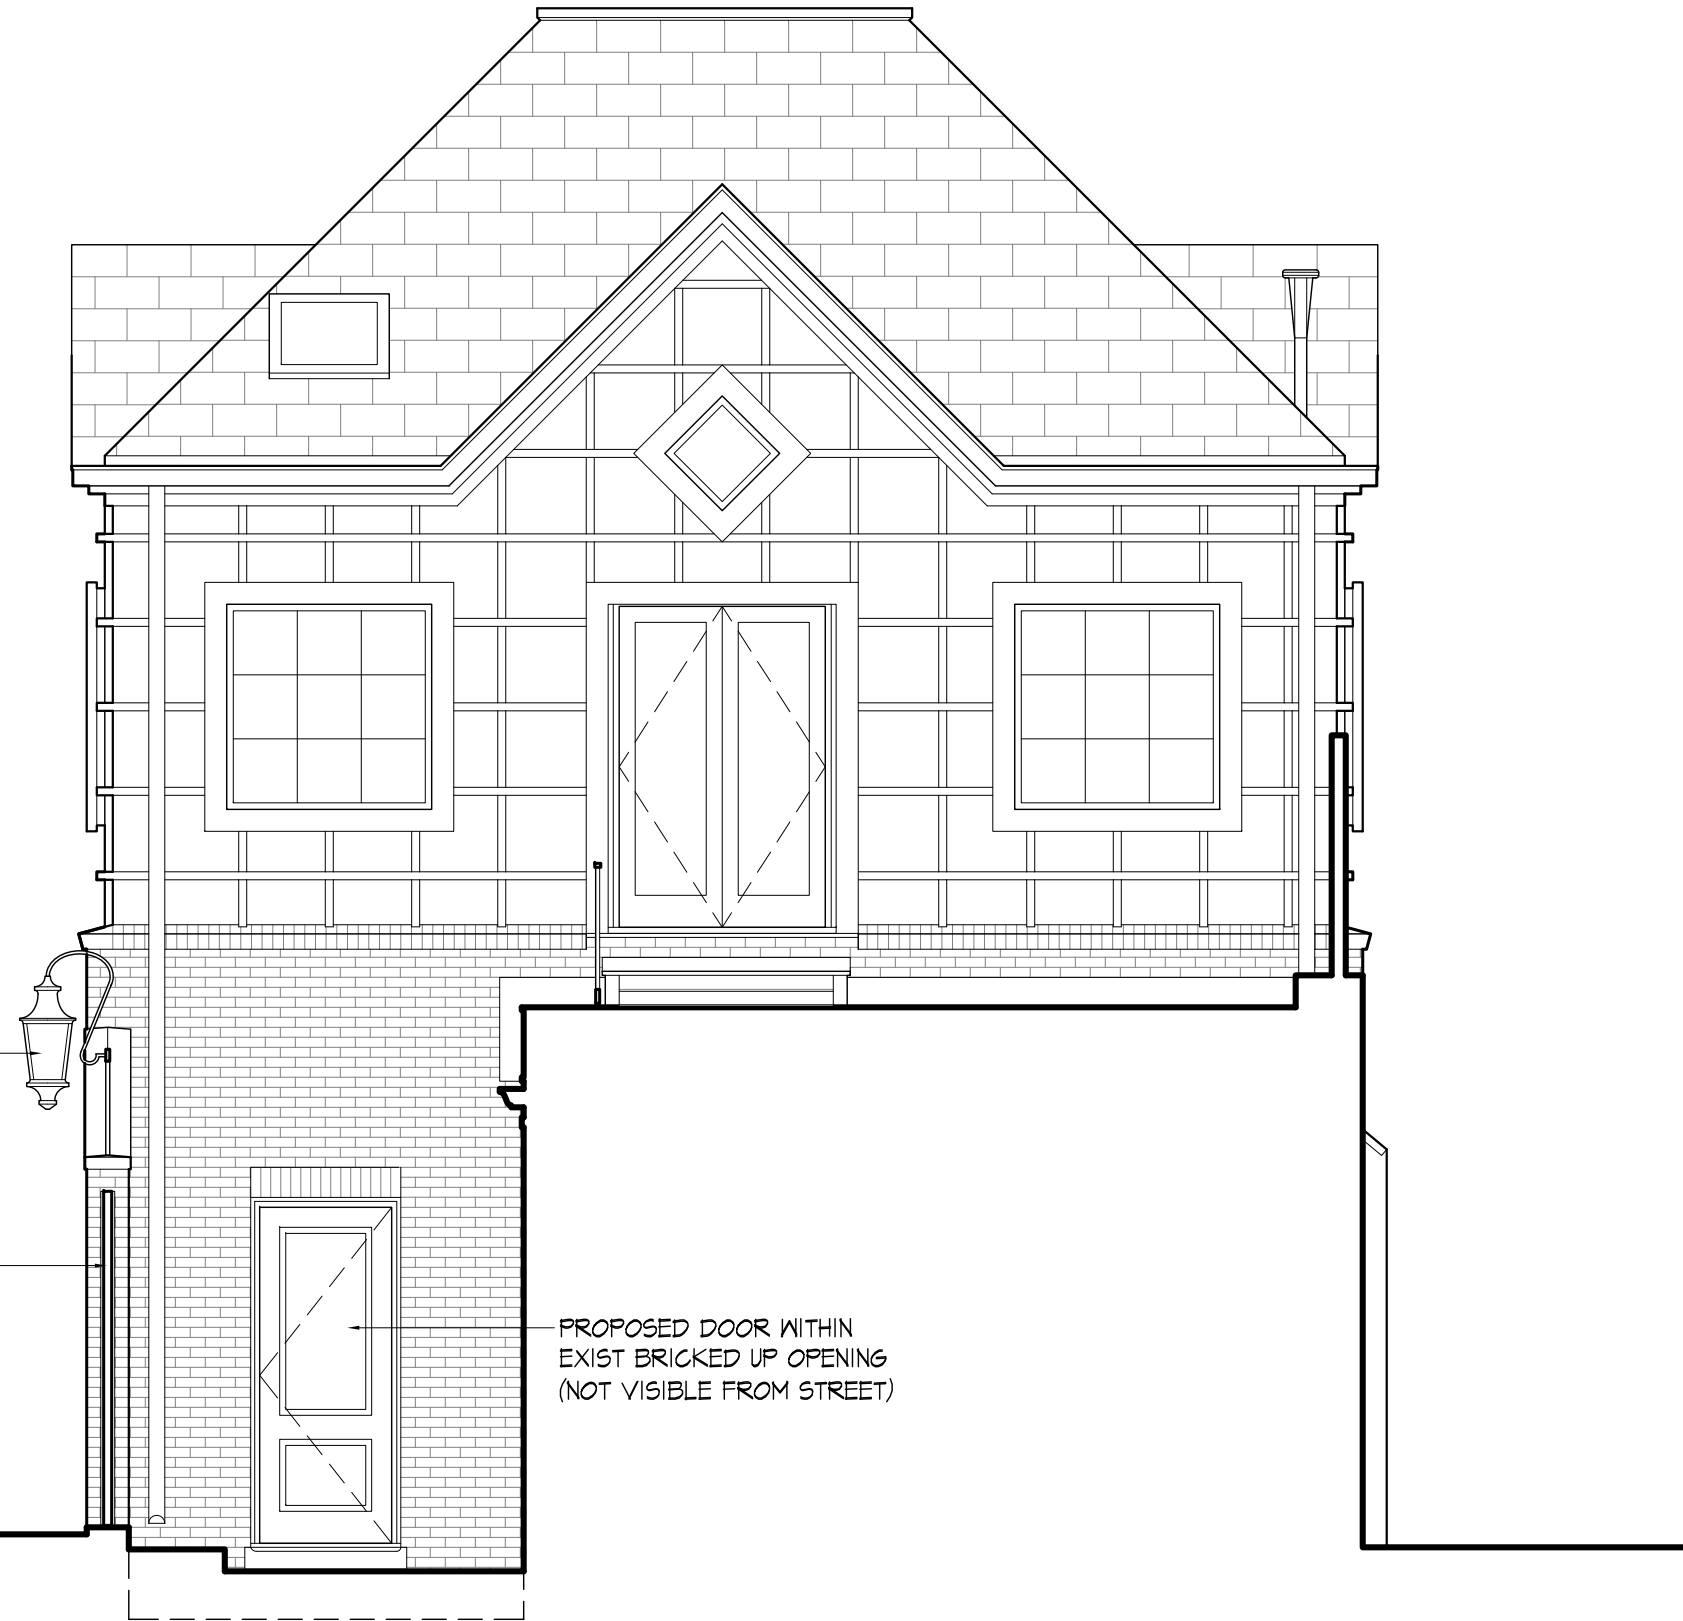

FIRST FLOOR  
ELEVATION: + 12'-10 1/2"

NEW WINDOWS IN EXIST  
OPENINGS TYP. W/SECURITY  
BARS AT EXTERIOR W/HINGES

FIRST FLOOR  
ELEVATION: 0'-0"  
COURTYARD  
ELEVATION: - 1'-6 1/2"

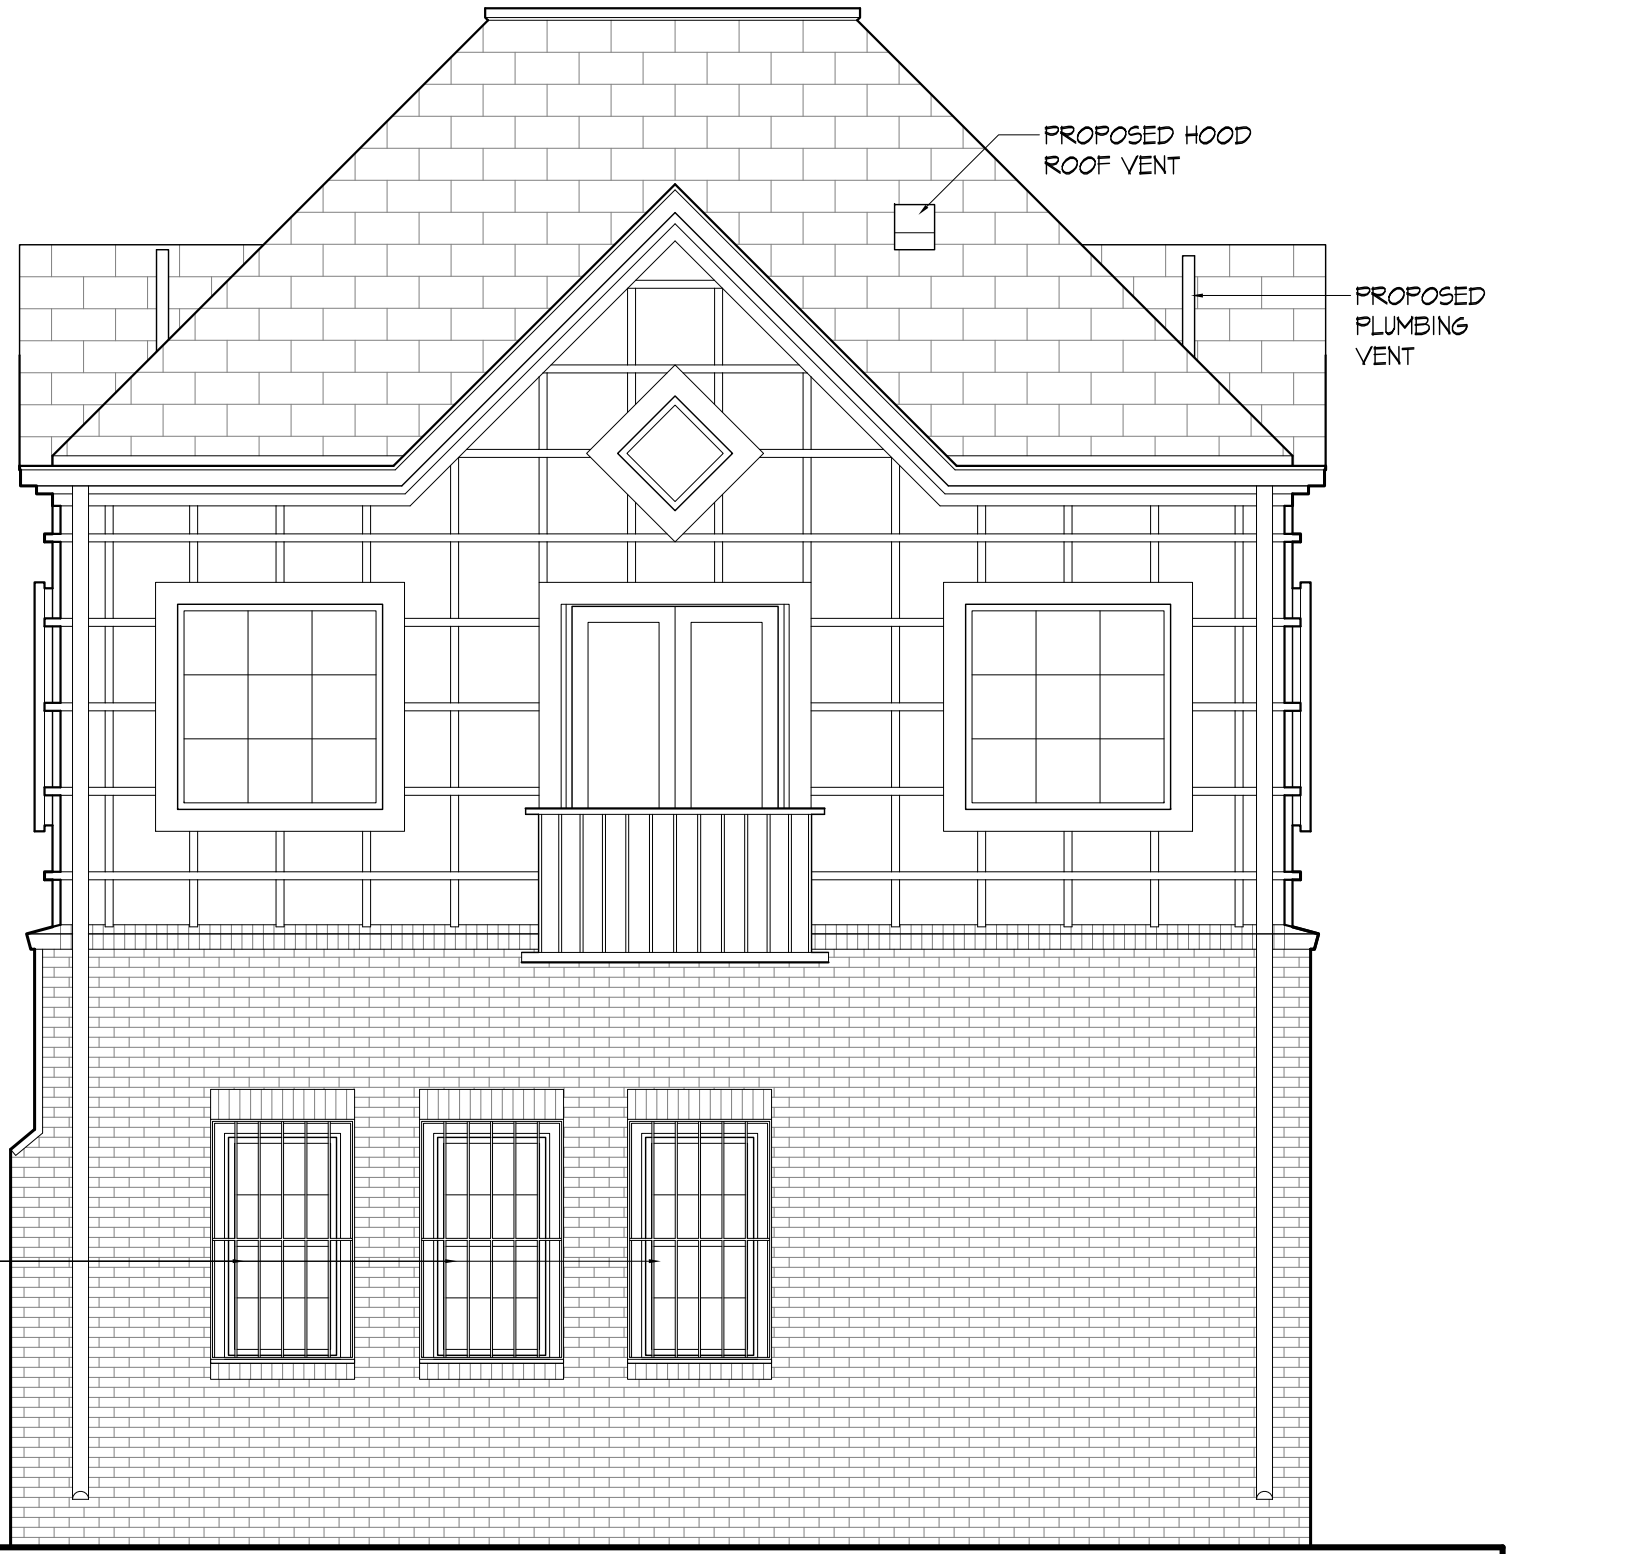






IMAGE KEY



IMAGE: 1  
BEAVER STREET ELEVATION



IMAGE: 2  
BEAVER STREET ELEVATION

**MAYER + ASSOCIATES**  
**ARCHITECTS**

TEL 617 916 0774  
FAX 857 404 0210  
1647 BEACON STREET SUITE 1, WABAN, MA 02468



IMAGE: 3  
BEAVER STREET ELEVATION



IMAGE: 4  
BEAVER STREET ELEVATION

**BUILDING PHOTOGRAPHS**  
**HARRIS RESIDENCE**  
2 BEAVER STREET, BOSTON, MA



IMAGE: 5  
BEAVER STREET ELEVATION



IMAGE: 6  
BEAVER STREET/BEAVER PLACE ELEVATION



IMAGE: 7  
BEAVER PLACE ELEVATION



IMAGE: 8  
COURTYARD SIDE ELEVATION