


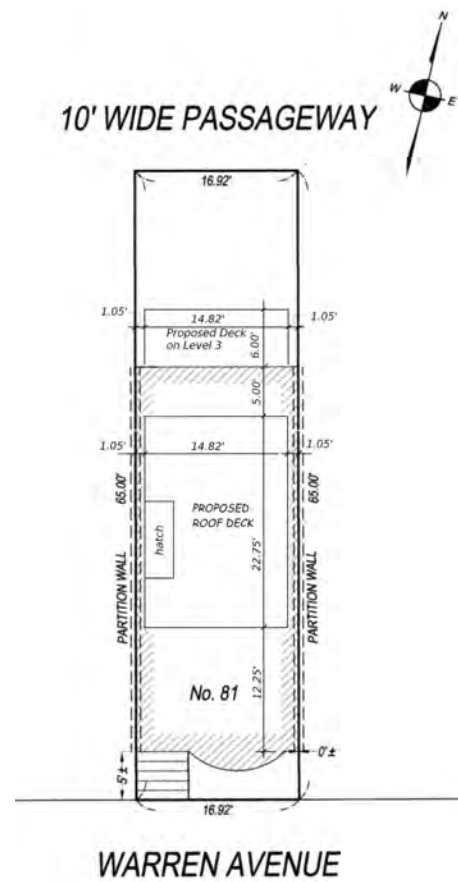
South End Landmarks Application: Rear Deck & Roof Deck with Hatch Access

kunzarch.com




Kunz Associates

38 GREENWICH PARK
BOSTON, MASSACHUSETTS 02118
kunzarch@verizon.net
617-267-1482



② Plot Plan
1" = 10'-0"




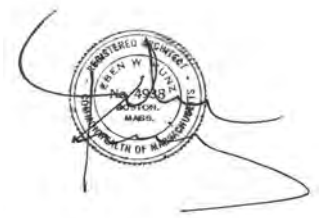


| DRAWING LIST | |
|--------------|-----------------------|
| Sheet Number | Sheet Name |
| 1 of 2 | Title |
| 2 of 2 | Rear Elevation & Deck |

| |
|--|
| 81 Warren Avenue LLC 81 Warren Avenue Boston, MA 02118 |
| Title |
| Date 2/25/2020 1:35:41 PM |



Kunz Associates
 38 GREENWICH PARK
 BOSTON, MASSACHUSETTS 02118
 kunzarch@verizon.net
 617-267-1482

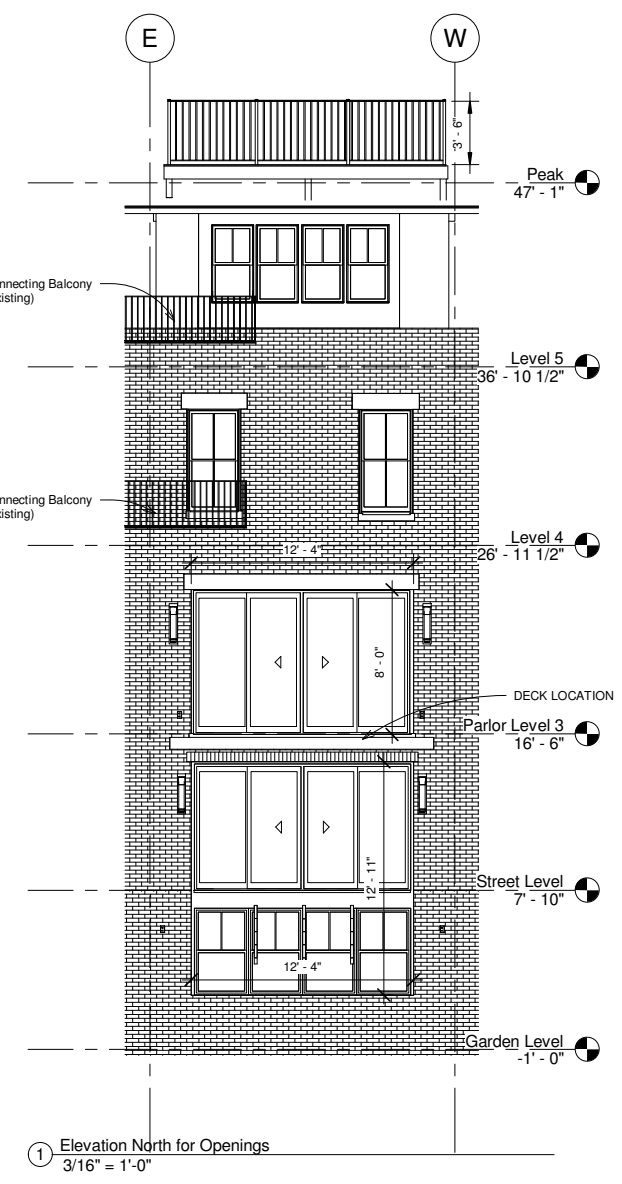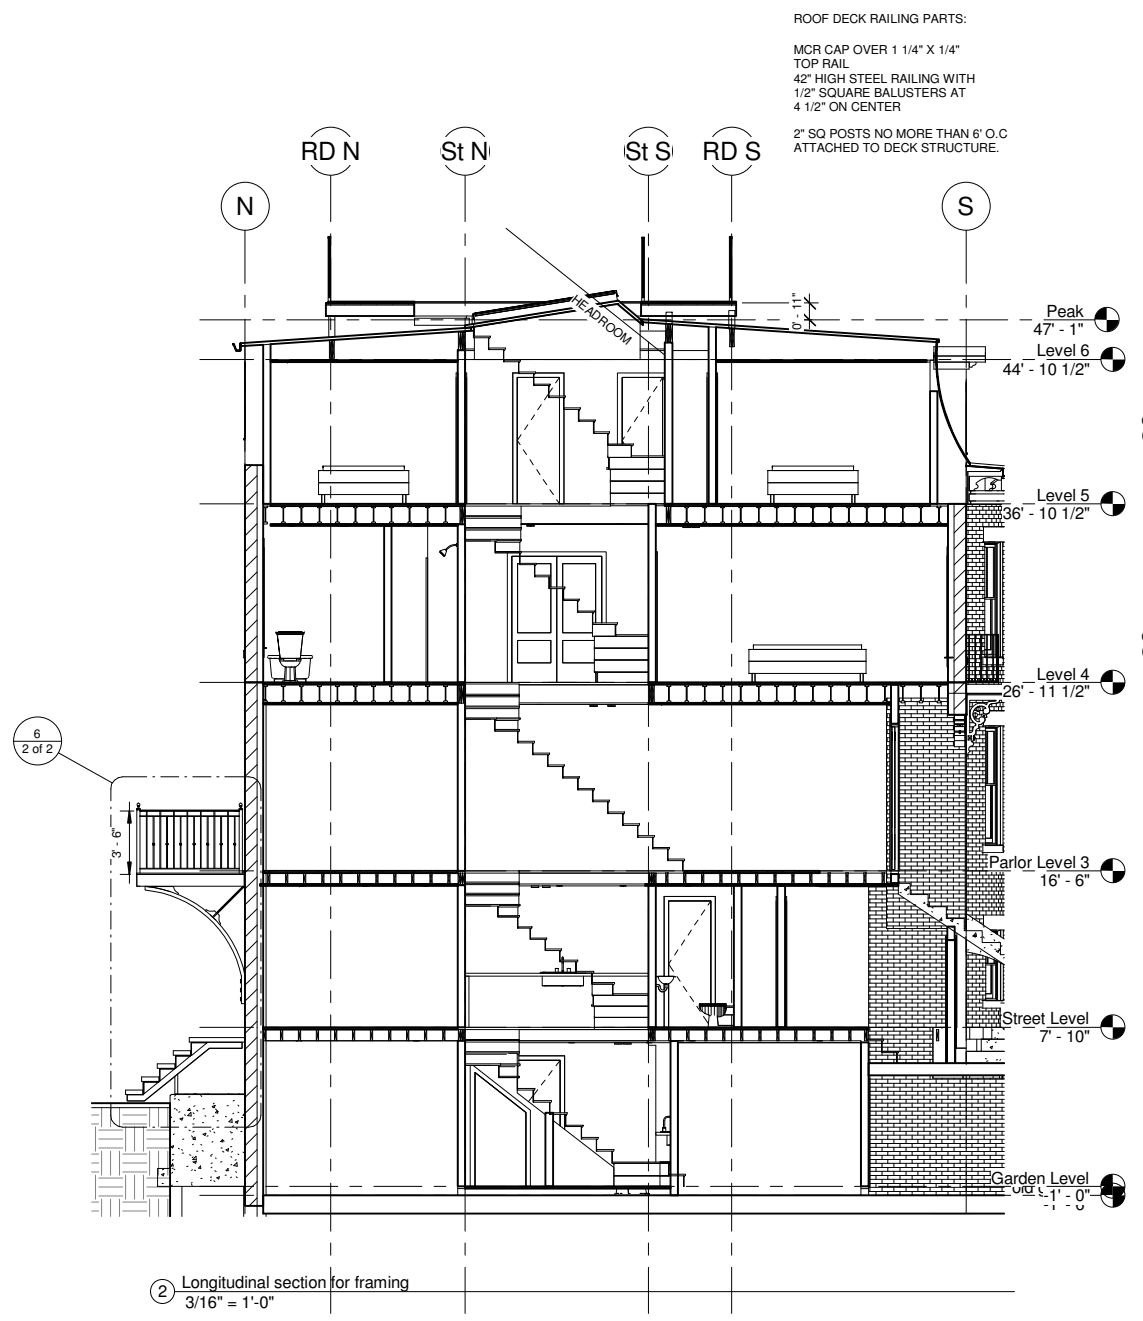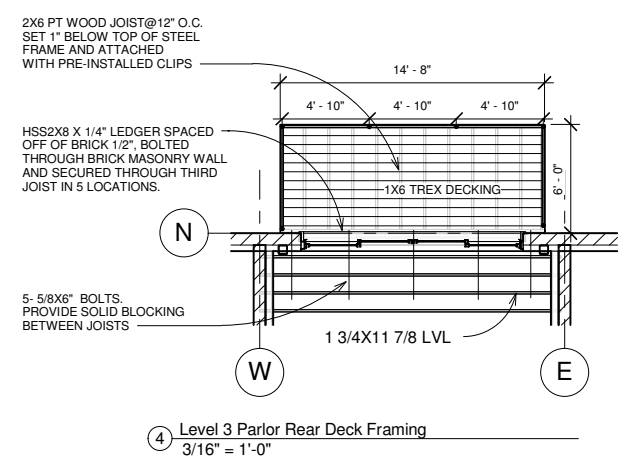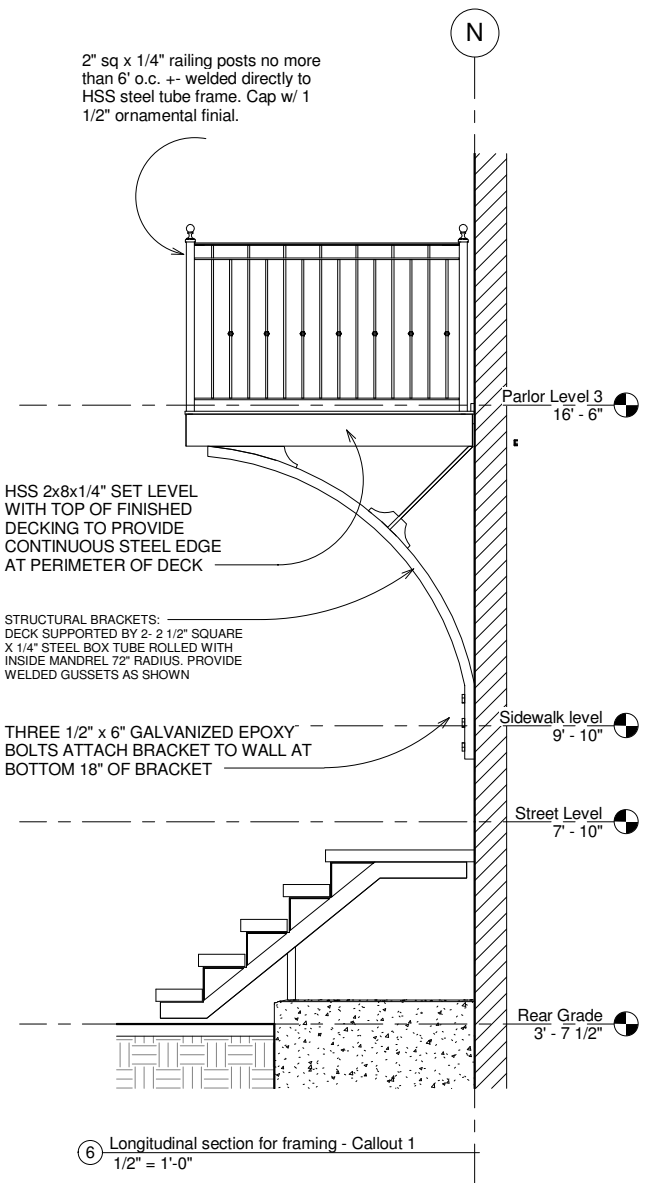

81 Warren Avenue LLC
 81 Warren Avenue
 Boston, MA 02118
 Rear Elevation & Deck

Date 2/25/2020 1:37:02 PM



81 Warren Avenue Rear
7-16-19



81 Warren Avenue
Google maps 2019



View looking over 79
Warren Avenue Roofdeck
towards 81.
3-9-2020




81 Warren Avenue Roof
3-9-2020

ROOF DECK RAILING PARTS:

MCR CAP OVER 1 1/4" X 1/4"
UNDERRAIL

42" HIGH STEEL RAILING WITH
1/2" SQUARE BALUSTERS AT
5" ON CENTER

2" SQ POSTS NO MORE THAN 6' O.C
AND ATTACHED TO DECK STRUCTURE.

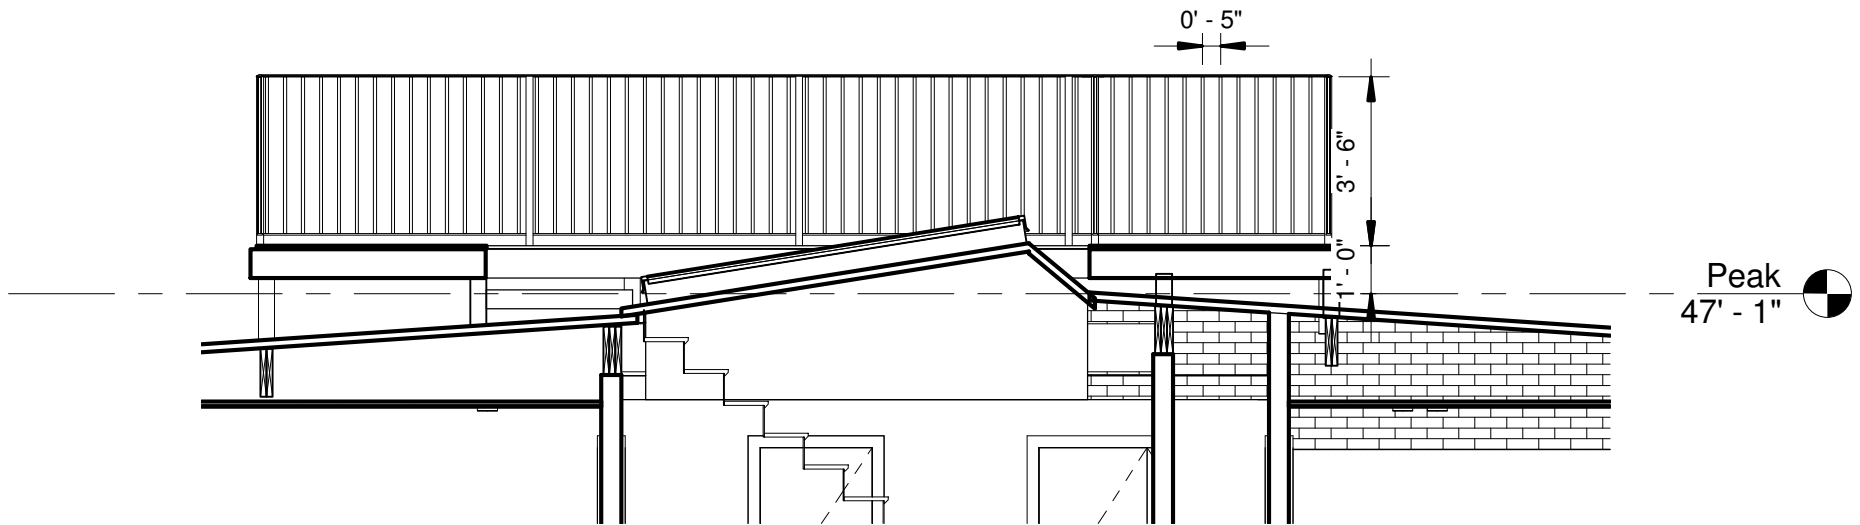

① Section with hatch and rail detail
1/4" = 1'-0"

Landmarks 1

81 Warren Ave
Boston, MA 02118

3/9/2020 4:16:19 PM


Kunz Associates 38 Greenwich Park Boston, Ma 02118 617.358.9961

ROOF DECK RAILING PARTS:

MCR CAP OVER 1 1/4" X 1/4"
UNDERRAIL

42" HIGH STEEL RAILING WITH
1/2" SQUARE BALUSTERS AT
5" ON CENTER

2" SQ POSTS WITH SIMPLE CAPS. POSTS
TO BE NO MORE THAN 6' O.C AND
ATTACHED TO DECK STRUCTURE.

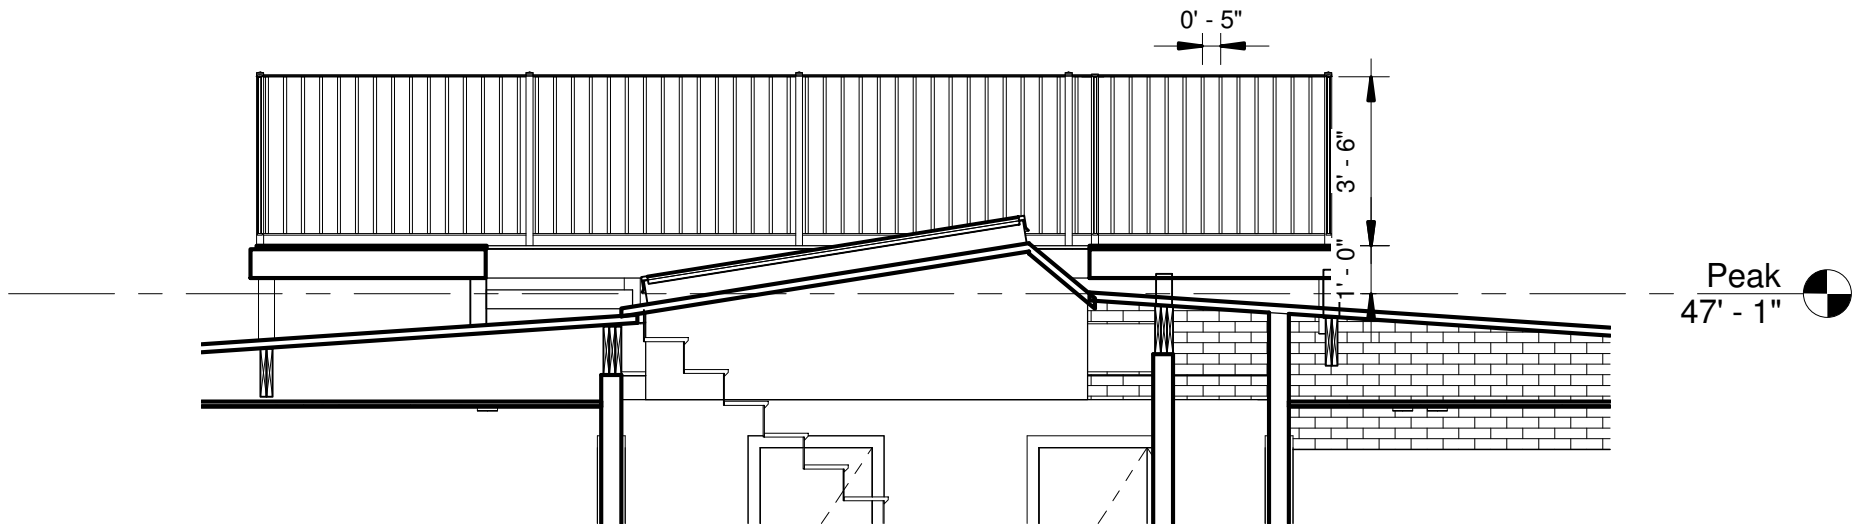

① Section with hatch and rail detail
1/4" = 1'-0"

Landmarks 1

81 Warren Ave
Boston, MA 02118

3/9/2020 12:38:41 PM

Kunz Associates 38 Greenwich Park Boston, Ma 02118 617.358.9961





