



VIEW WITH LIFT STORED AT LOWER LEVEL

PROPOSED RENDERINGS

MAY 5, 2020



VIEW WITH LIFT IN USE AT UPPER LEVEL

PROPOSED RENDERINGS


MAY 5, 2020




VIEW OF LIFT IN STORED POSITION

PROPOSED RENDERINGS


MAY 5, 2020

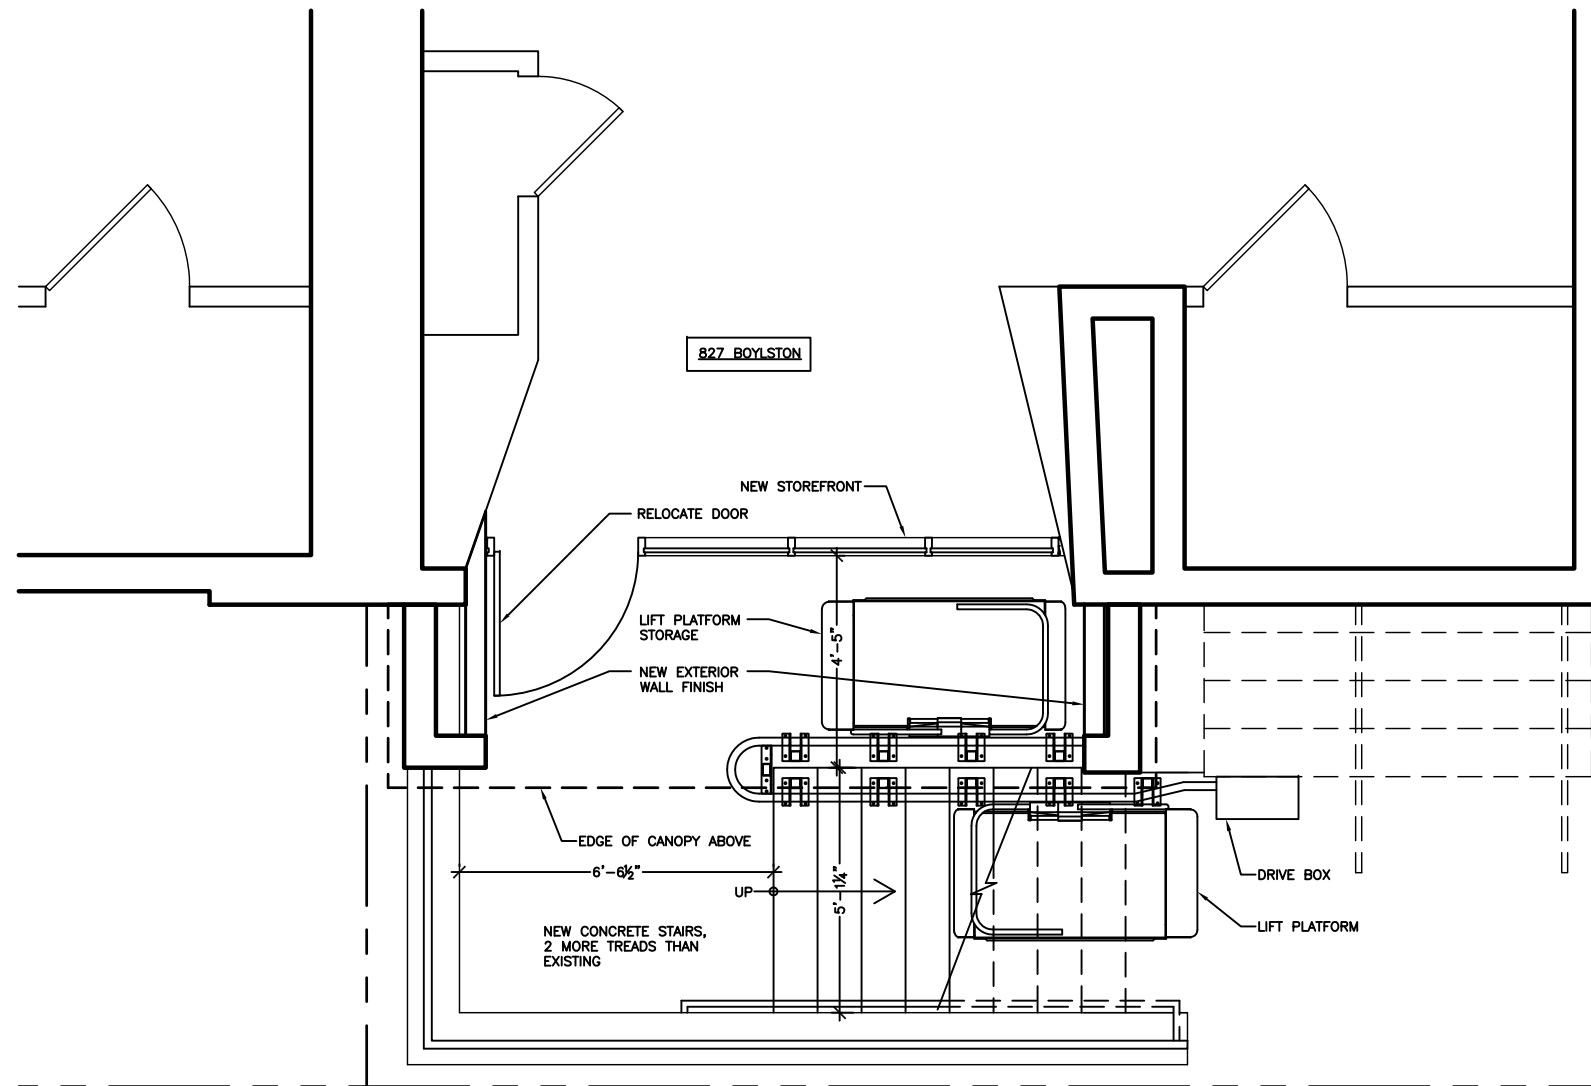

1 827 BOYLSTON ST LOWER LEVEL PROPOSED PLAN
SCALE: 1/4"=1'-0"

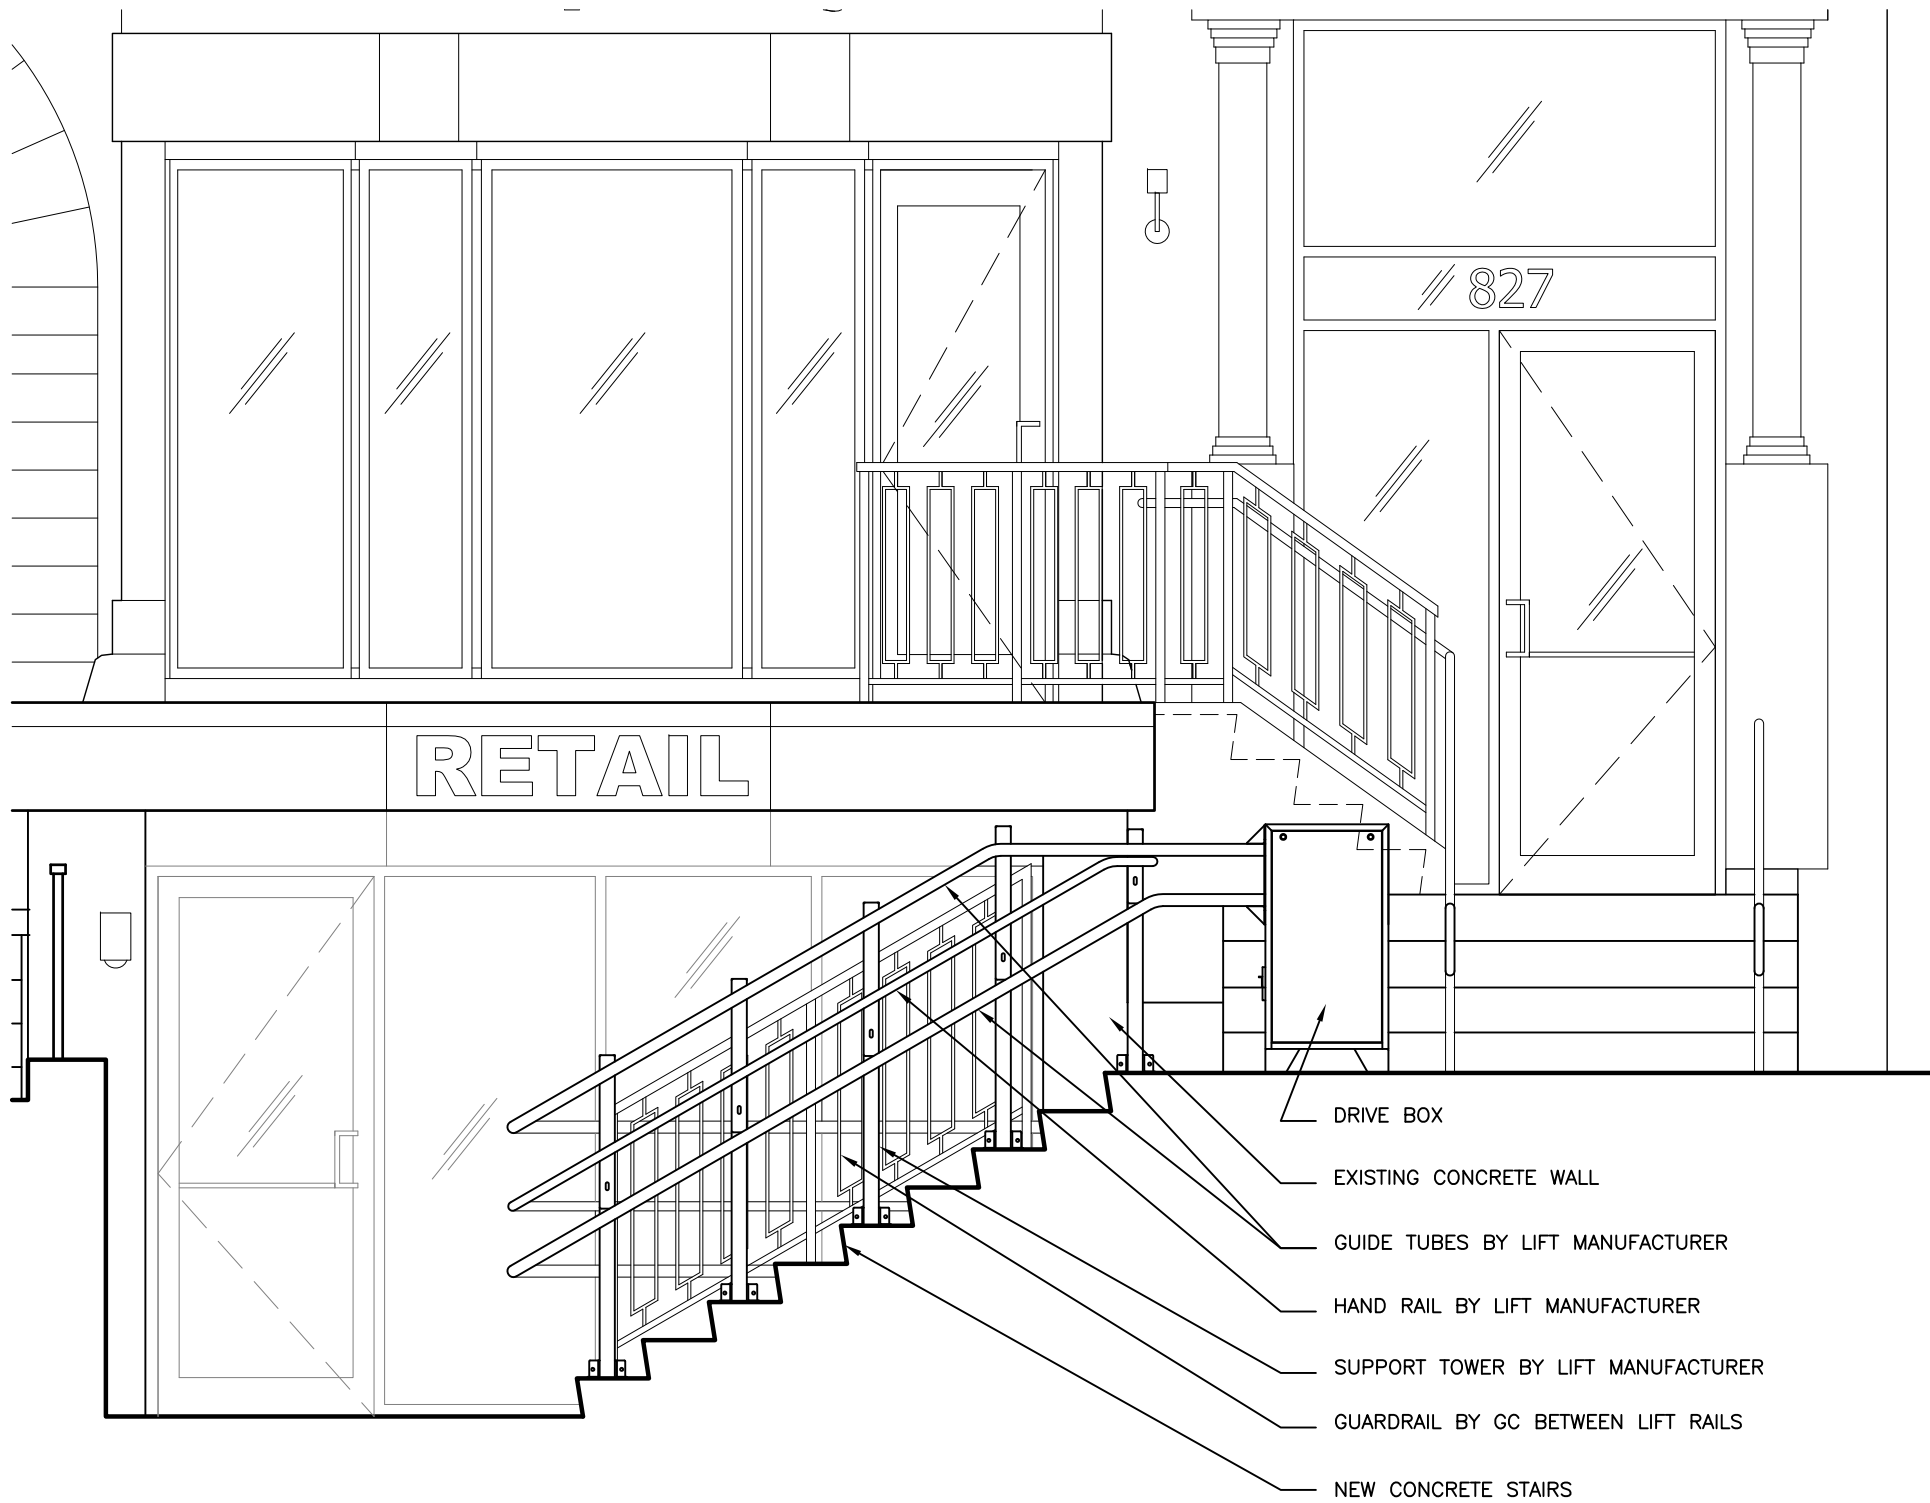

1 827 BOYLSTON ST FRONT ELEVATION/SECTION
SCALE: 3/8"=1'-0"

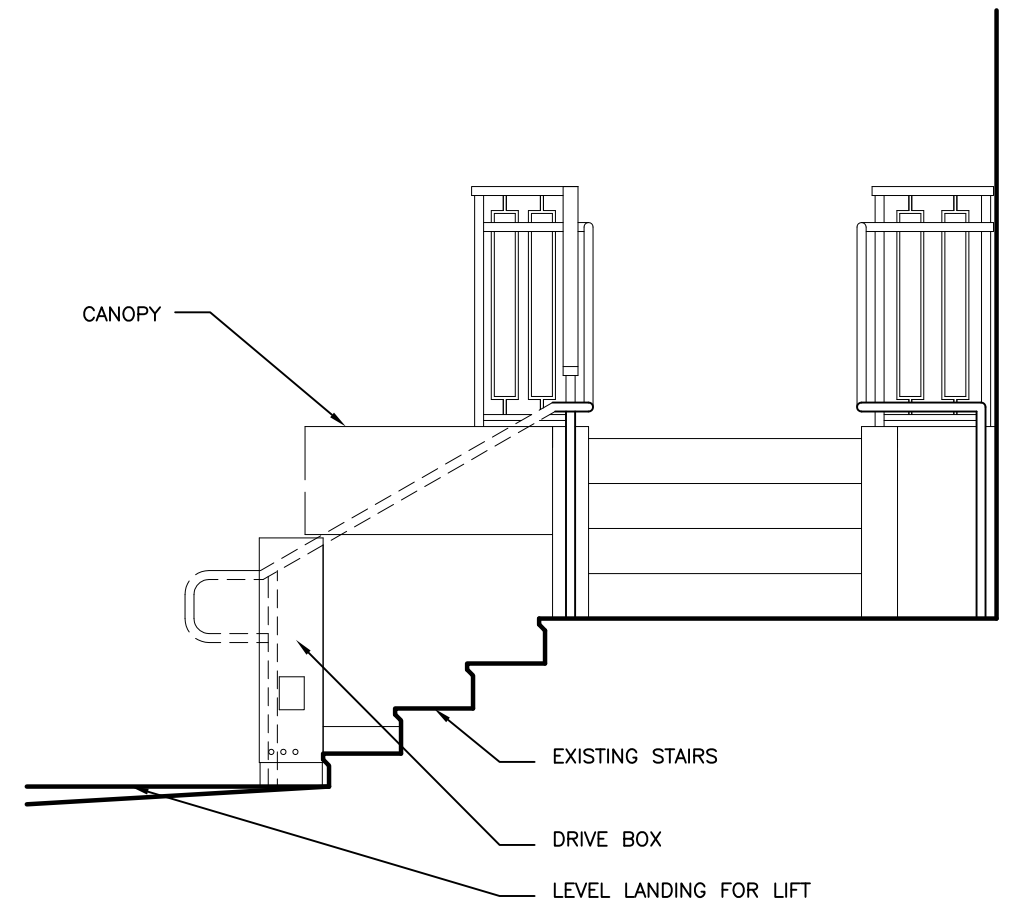

2 827 BOYLSTON ST SIDE ELEVATION/SECTION
SCALE: 3/8"=1'-0"