




**2** 177 NEWBURY STREET PROPOSED GARDEN PLAN  
1/2" = 1'-0"

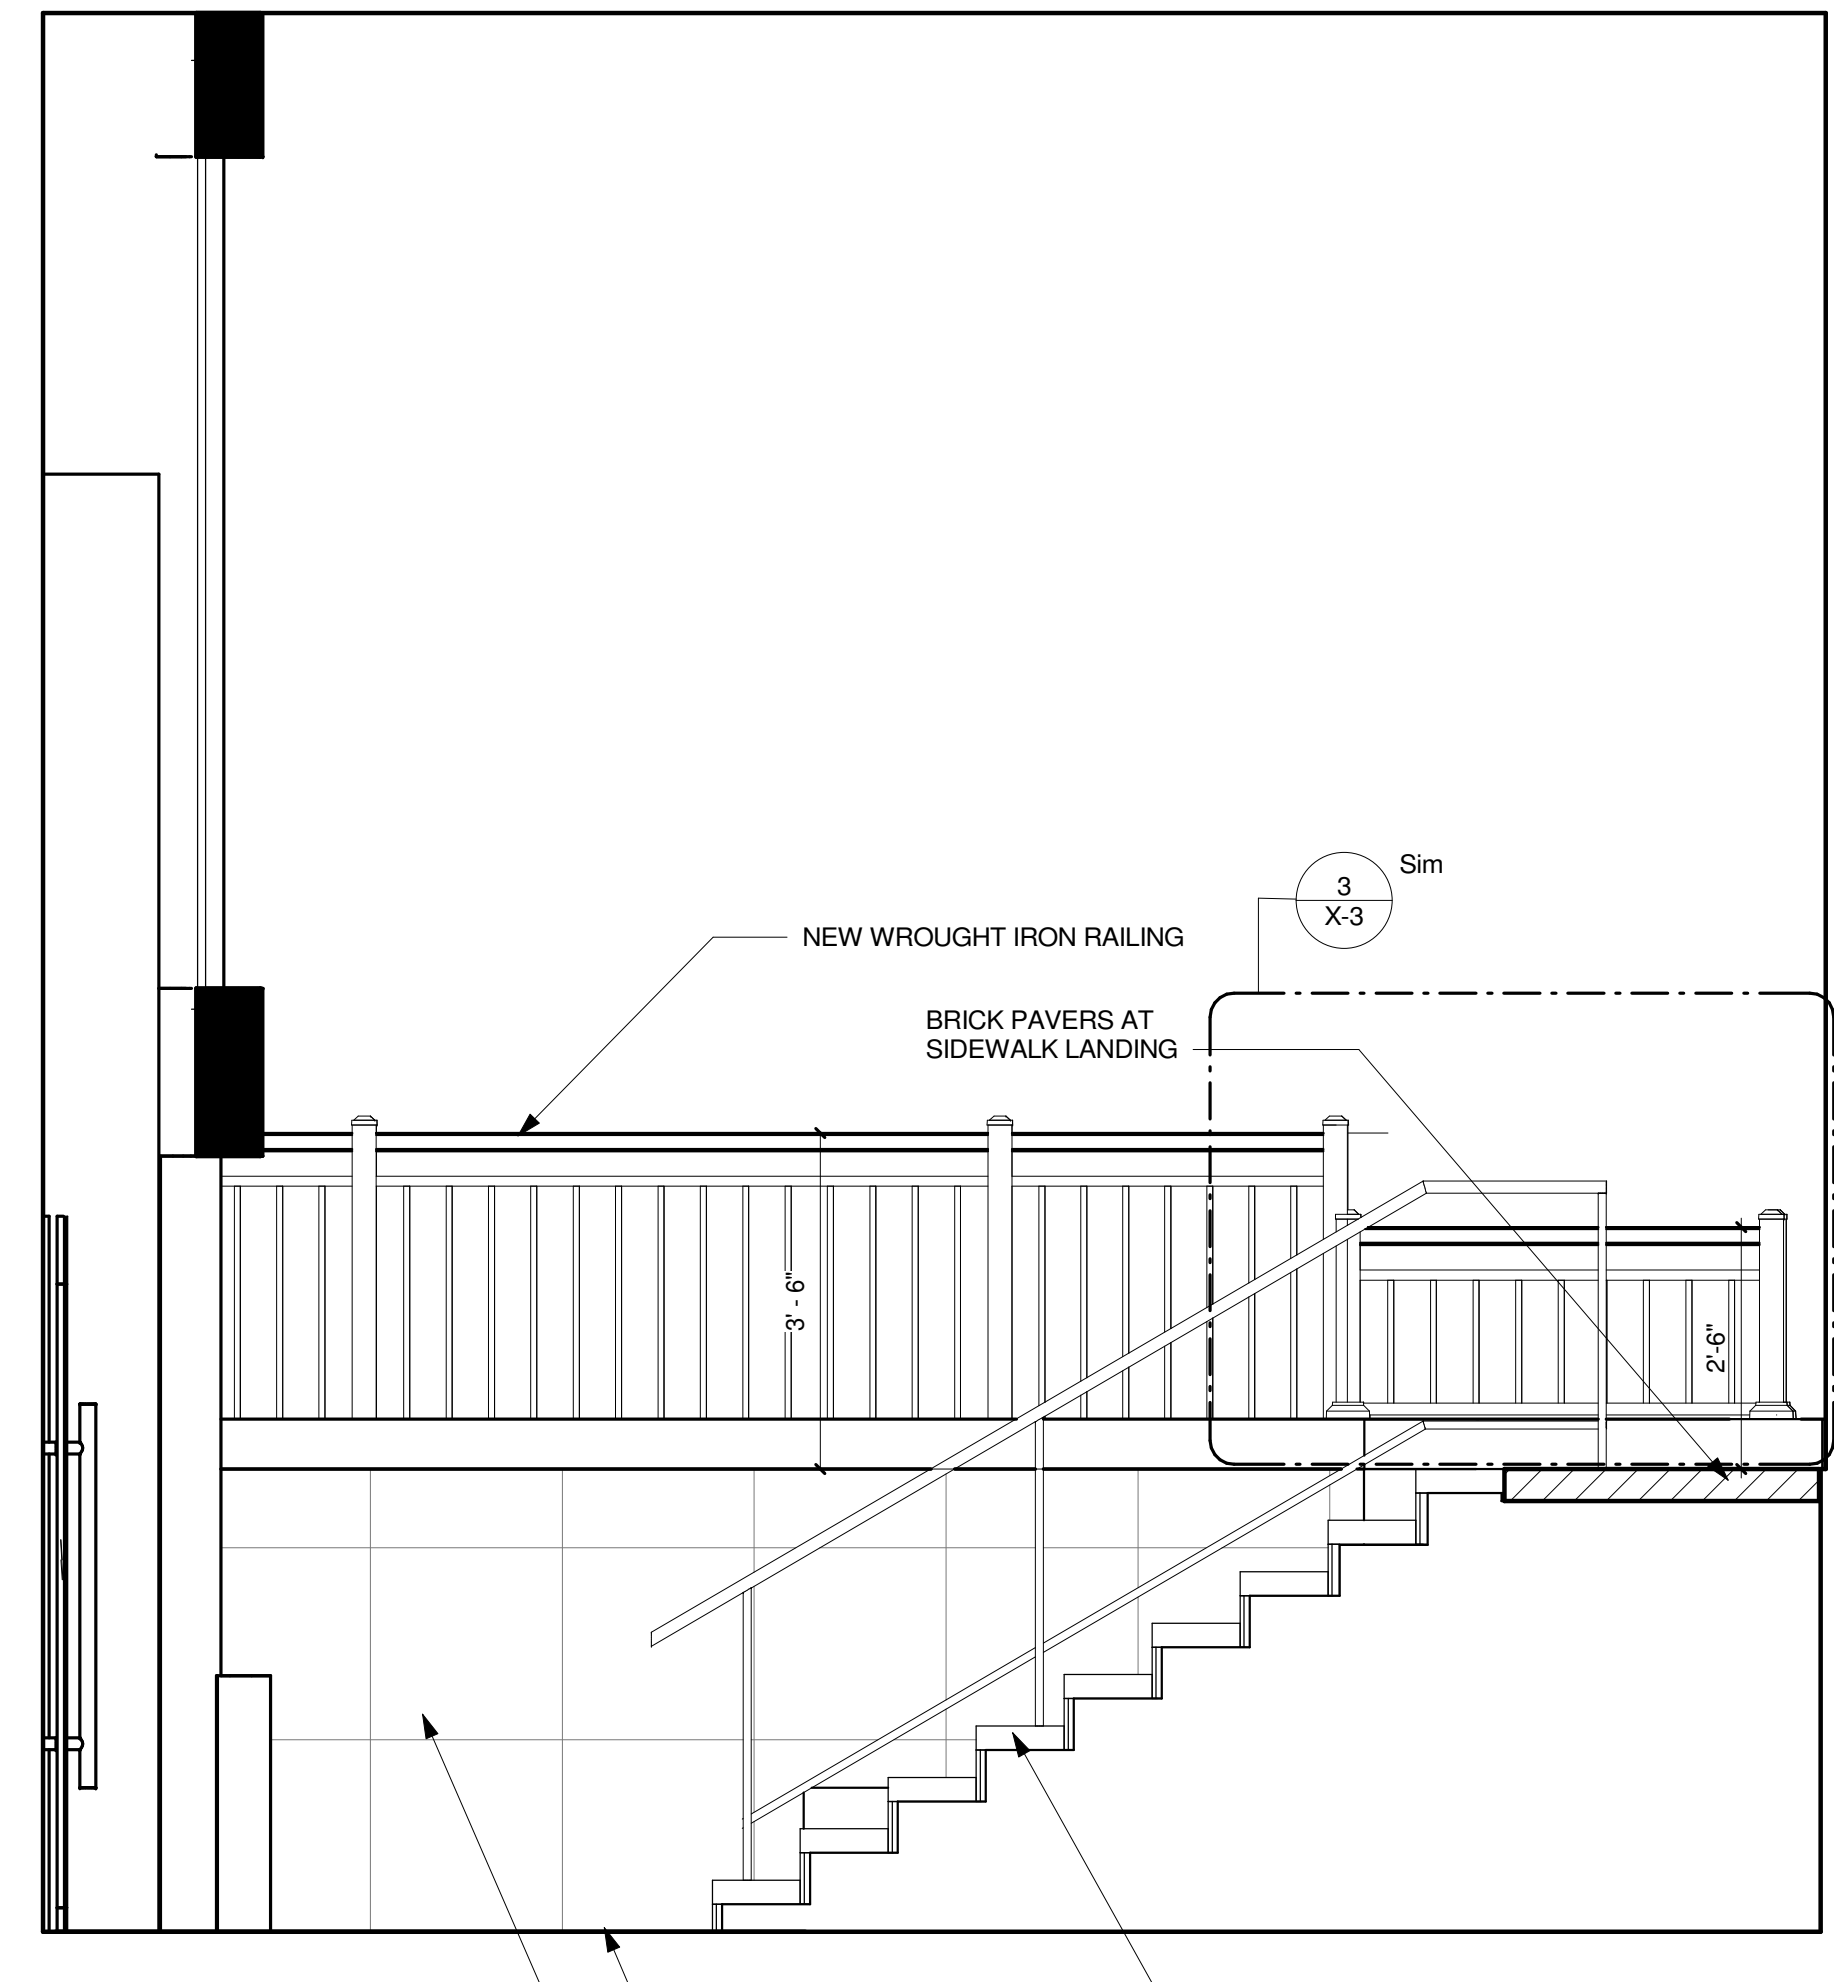


**1** SECTION - 177 NEWBURY ST PROPOSED GARDEN  
1/2" = 1'-0"

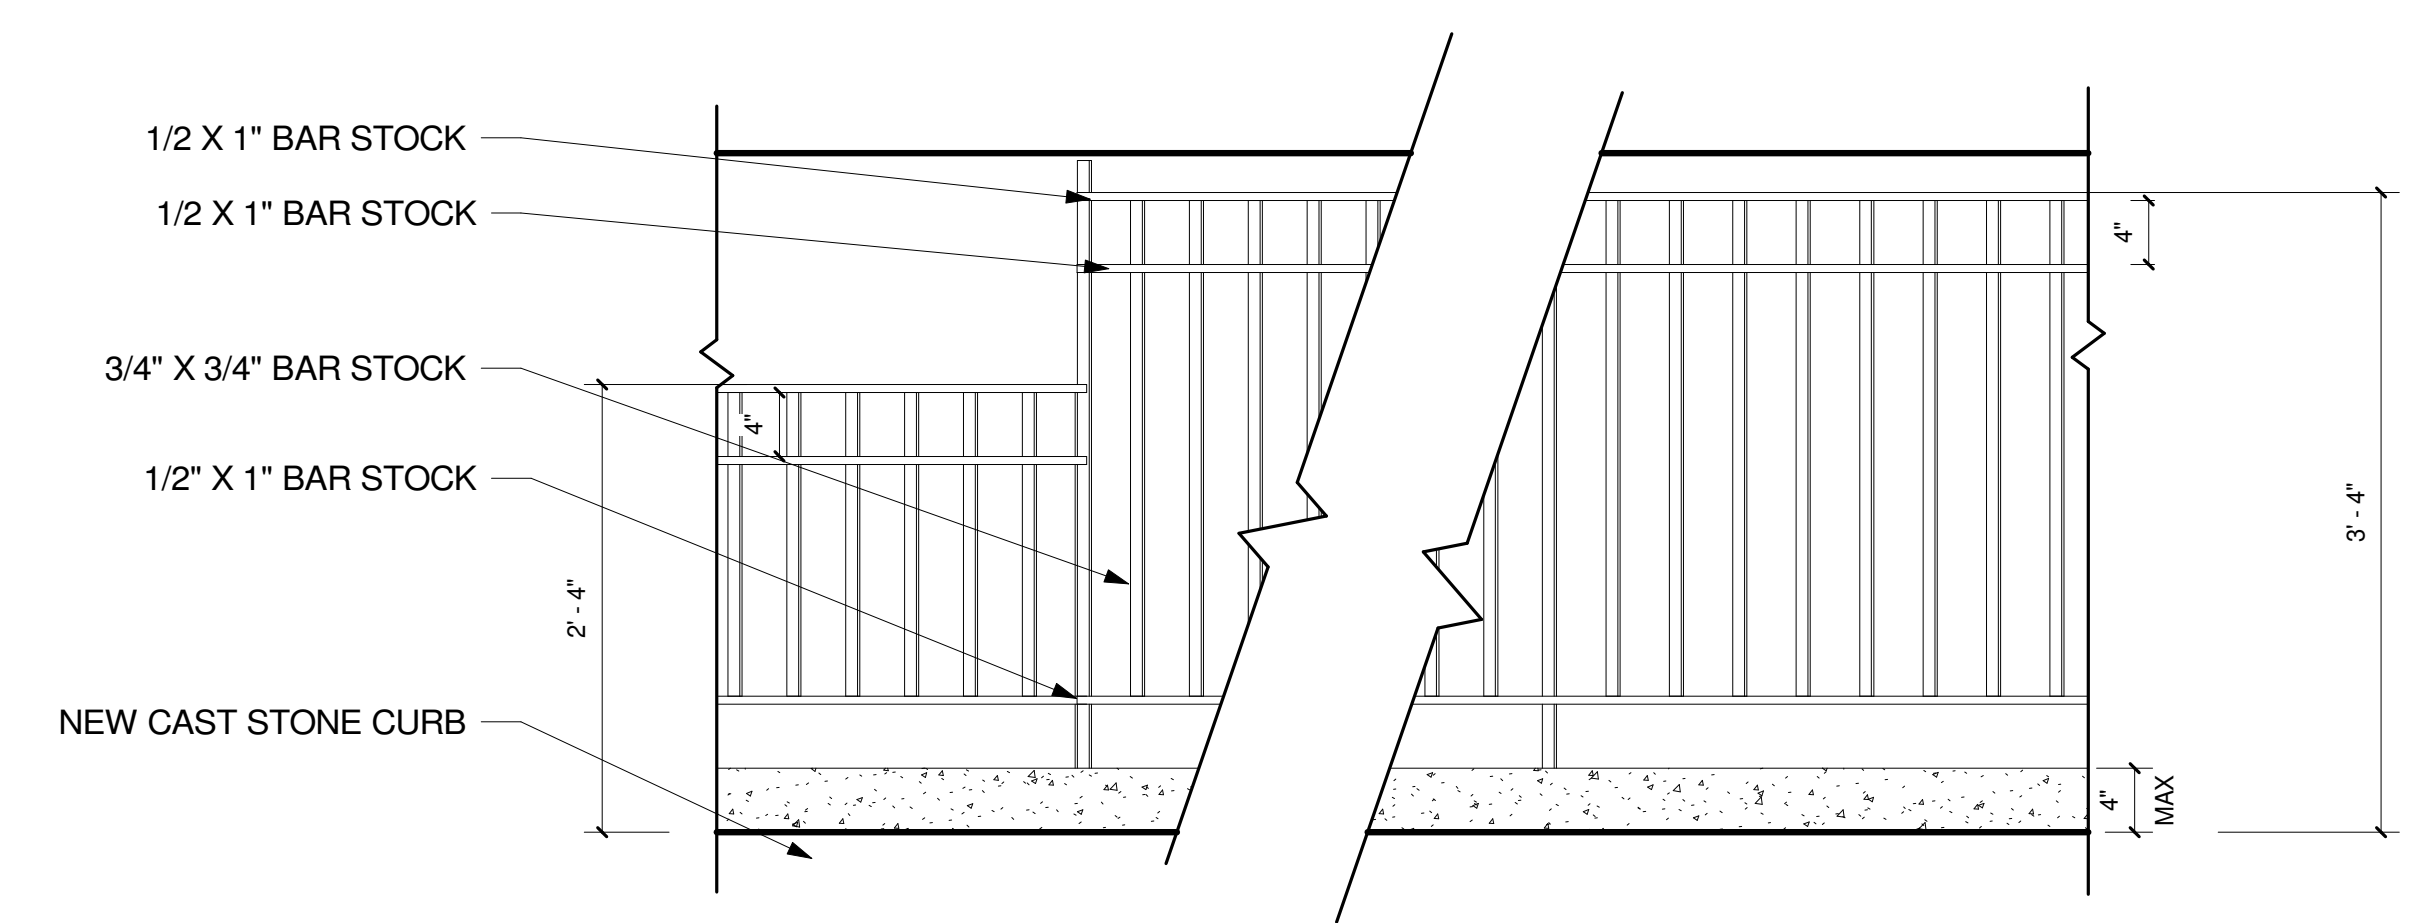

**3** NEW WROUGHT IRON RAILING DETAIL  
1" = 1'-0"

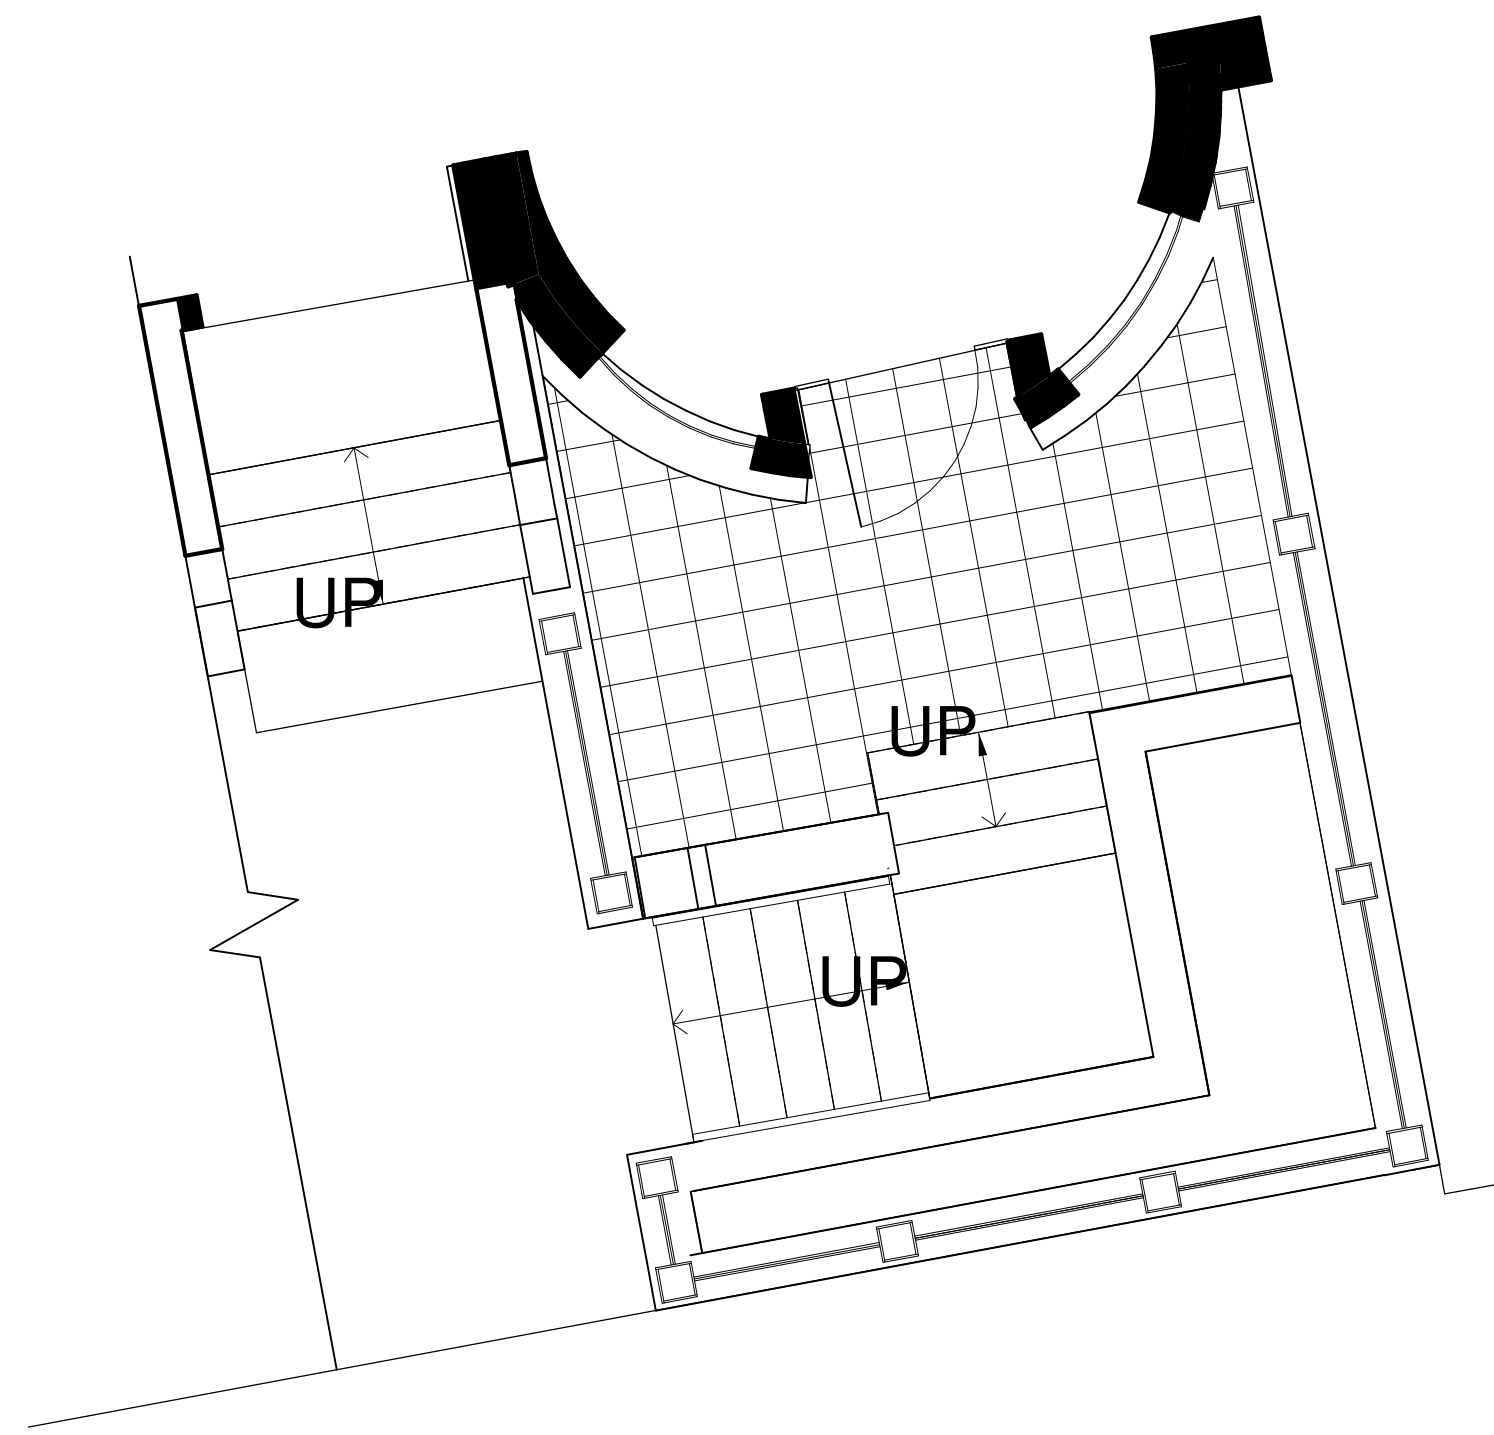

2 177 NEWBURY STREET EXISTING  
GARDEN PLAN  
1/4" = 1'-0"

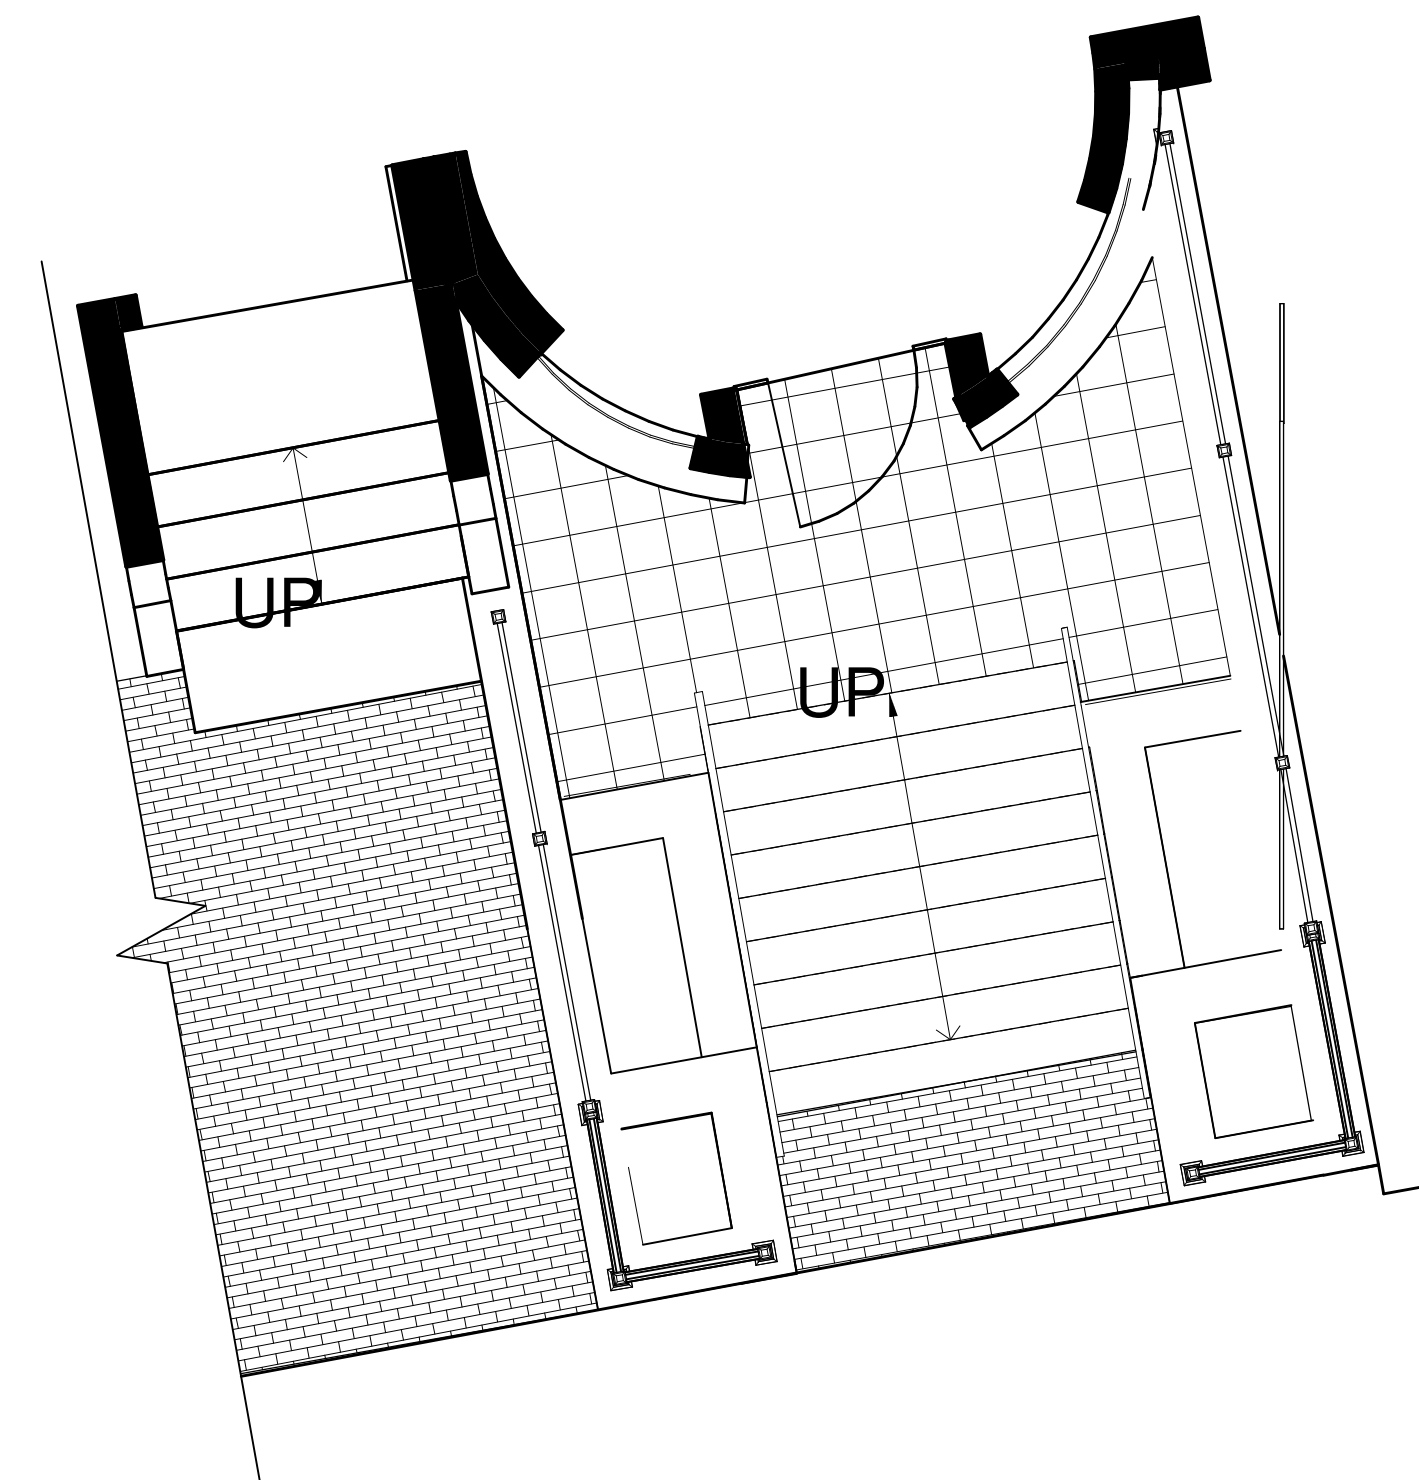

1 177 NEWBURY ST PROPOSED GARDEN  
PLAN  
1/4" = 1'-0"



4 177 NEWBURY STREET EXISTING  
1 1/2" = 1'-0"



3 177 NEWBURY STREET PROPOSED  
GARDEN RENDERING  
1 1/2" = 1'-0"



1 EXISTING 177 NEWBURY ST  
1 1/2" = 1'-0"



2 177 NEWBURY ST PROPOSED GARDEN  
RENDERING  
1 1/2" = 1'-0"